


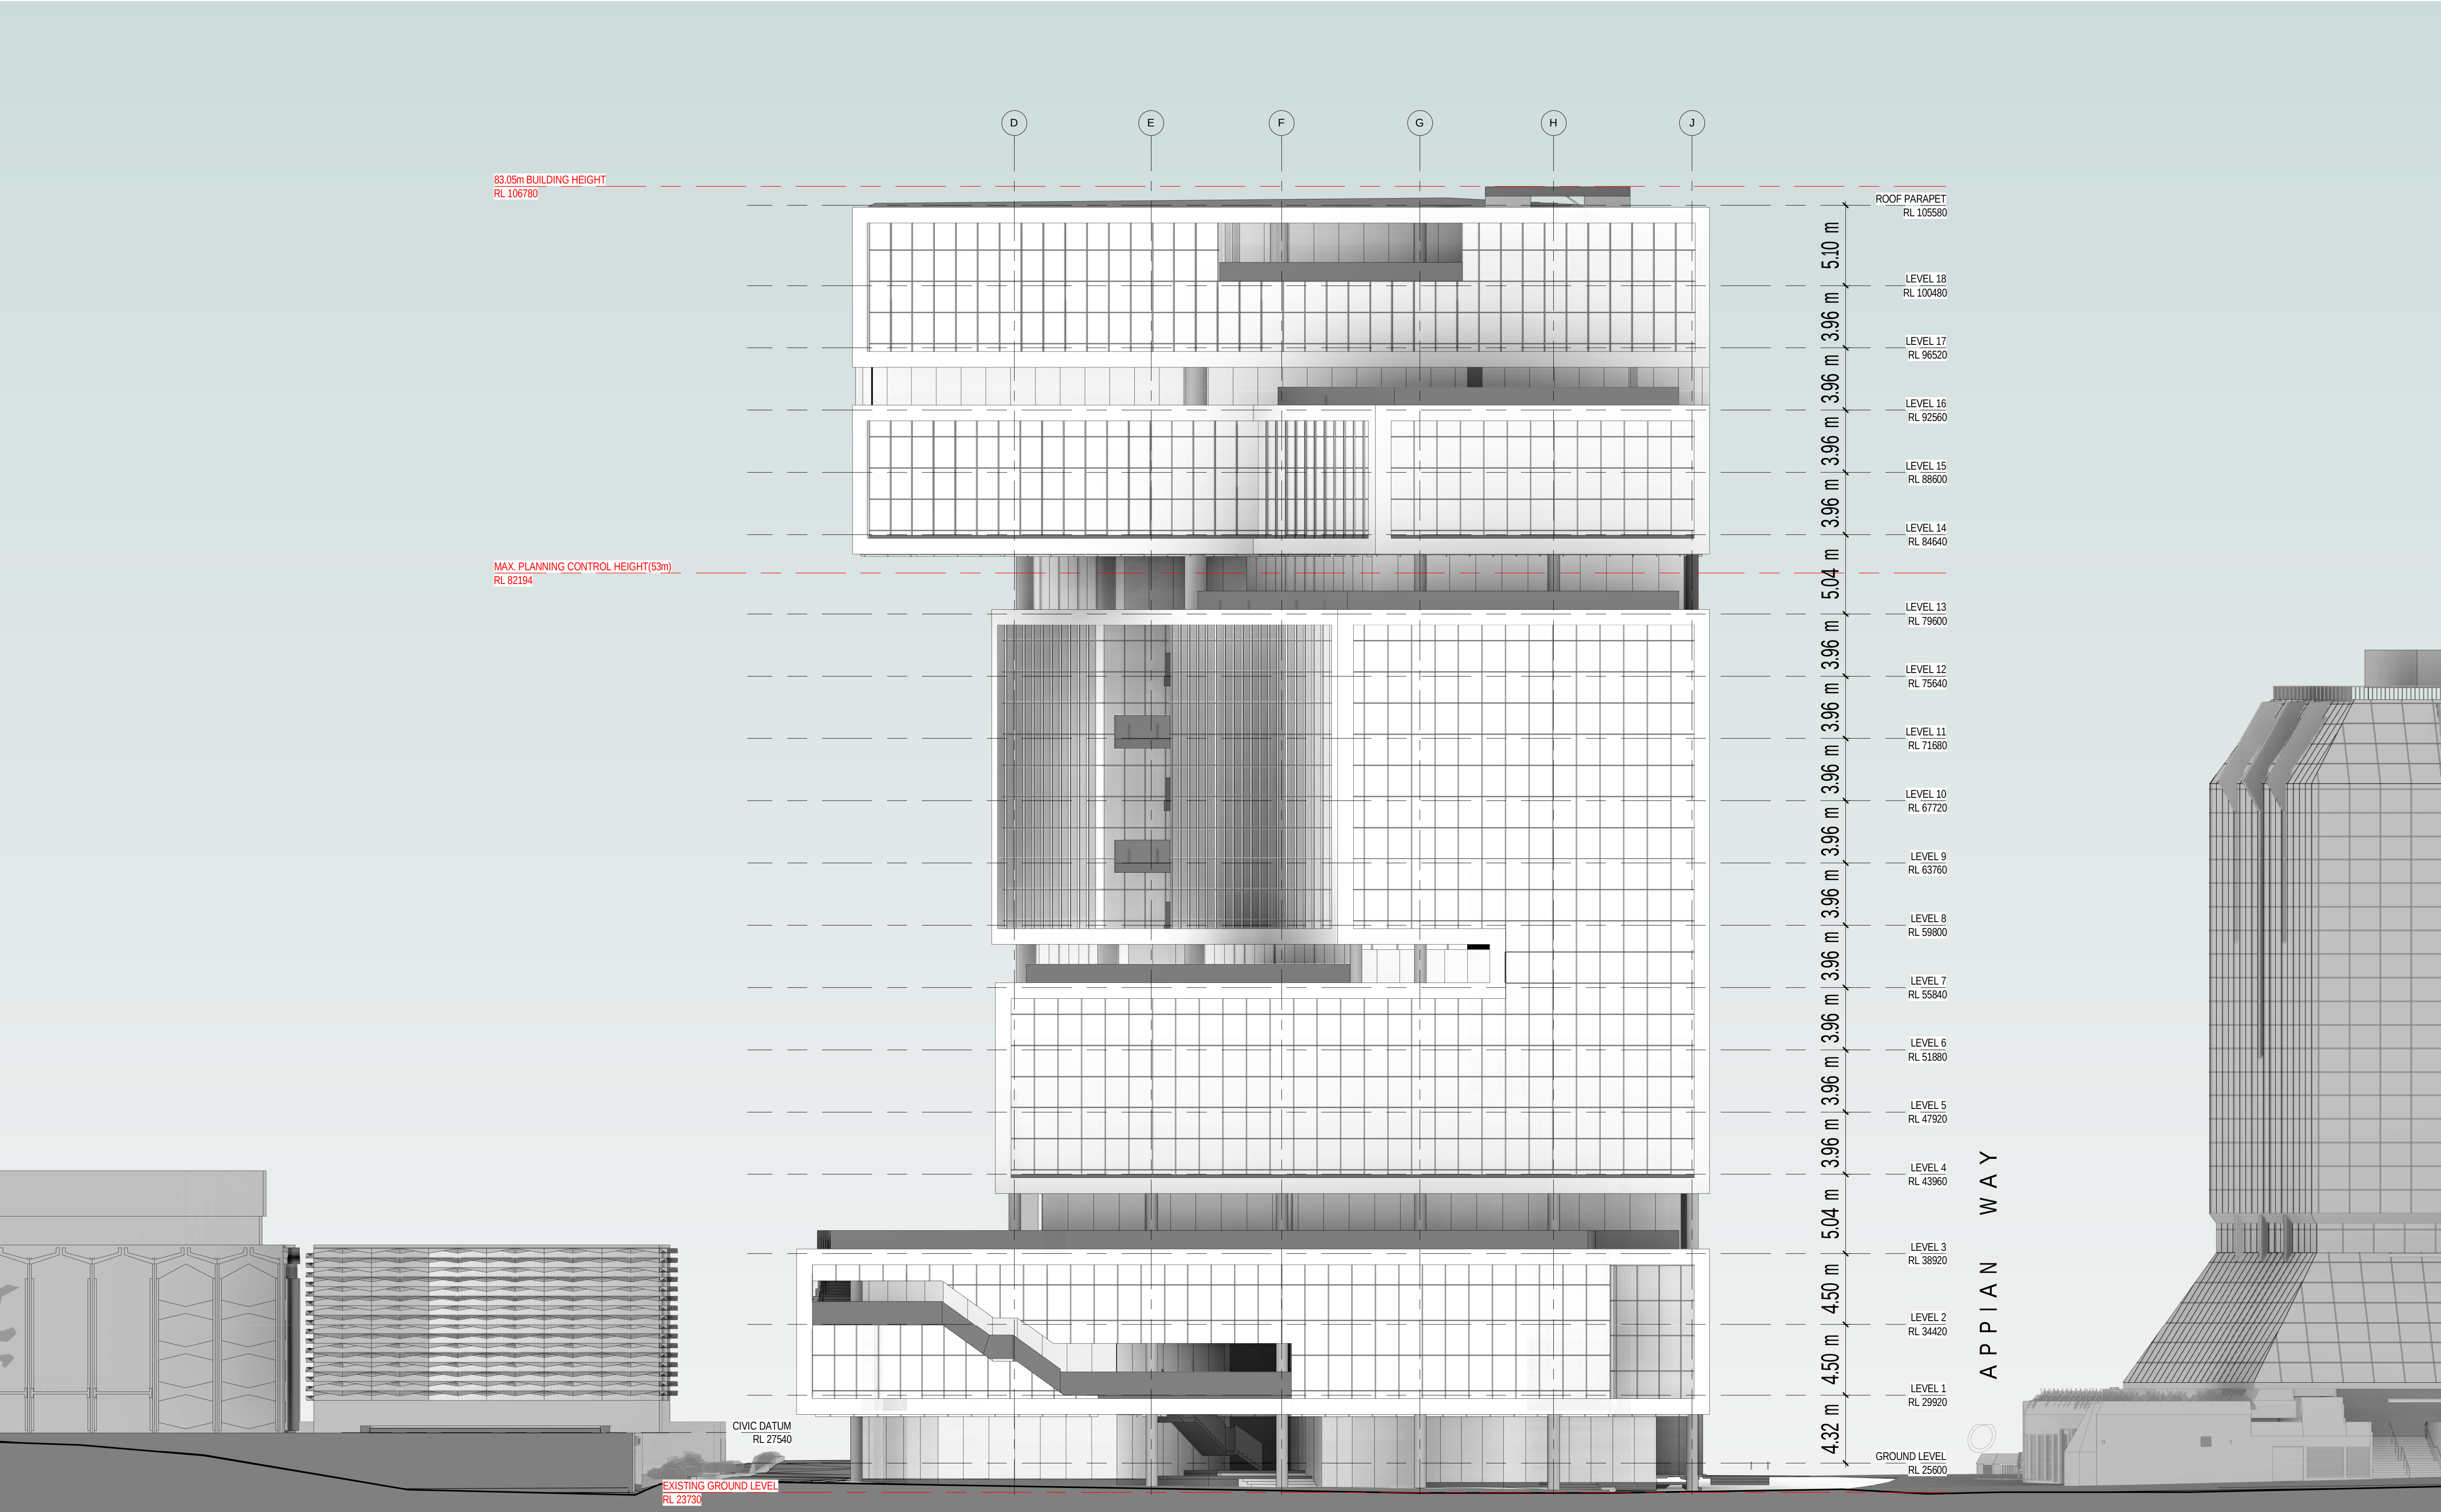

PROJECT MANAGER
Archerfield Partners
Level 5, 139 Macquarie Street, Sydney, NSW 2000
T +61 2 9233 7883 F +61 2 9233 4046

BUILDING SURVEYOR
Group DLA
Level 3, 10 Bridge Street, Sydney, NSW 2000
T +61 8355 3160 F +61 2 8355 3169

STRUCTURAL & CIVIL
Bonacci
Level 6, 37 York Street, Sydney NSW 2000 Australia
T +61 2 6247 8400

SERVICES ENGINEER
Norman Disney & Young
Level 1, 60 Miller Street, North Sydney, NSW 2060, Australia
T +61 2 9928 6800 F +61 2 9955 6900

ESD, VERTICAL TRANSPORT & FIRE ENGINEERING
Umow Lai
L4, 10 Yarra Street, South Yarra VIC 3141
T: +61 3 9249 0288 F: +61 3 9249 0299

LANDSCAPE ARCHITECT
Aspect Studios
30-32 Easey Street, Collingwood, VIC, 3066
T: +61 3 9417 6844

REV. DETAILS
1 ISSUED FOR PLANNING PROPOSAL

DATE
13.12.2018

CLIENT
WESTERN SYDNEY UNIVERSITY
Locked Bag 1797, Penrith NSW 2751
T +61 2 9852 5222

GENERAL NOTES
THE CONTRACTOR MUST VERIFY ALL DIMENSIONS ON SITE BEFORE COMMENCING ANY WORK. OR MAKING OF ANY SHOP DRAWINGS. FIGURED DIMENSIONS MUST BE USED IN PREFERENCE TO SCALED DIMENSIONS. ALL SCALED DIMENSIONS MUST BE VERIFIED ON SITE. THIS DRAWING IS COPYRIGHT AND REMAINS THE PROPERTY OF THE ARCHITECT.

Level 3, 246 Bourke Street
Melbourne Victoria
Australia 3000
T +61 3 9600 2818
F +61 3 9600 2819
lyons@lyonsarch.com.au
www.lyonsarch.com.au
Lyons

PROJECT
BANKSTOWN CITY CAMPUS DEVELOPMENT
74 RICKARD RD.
BANKSTOWN NSW 2200
DRAWING TITLE
BUILDING ELEVATIONS - SOUTH

PLANNING PROPOSAL
NOT FOR CONSTRUCTION
SCALE
1 : 200 @A1
DATE
21.09.2018
REVISION
1
JOB No. DRAWN CHECKED
UW04 JC/RH DJ
DRAWING No.
PP4003