


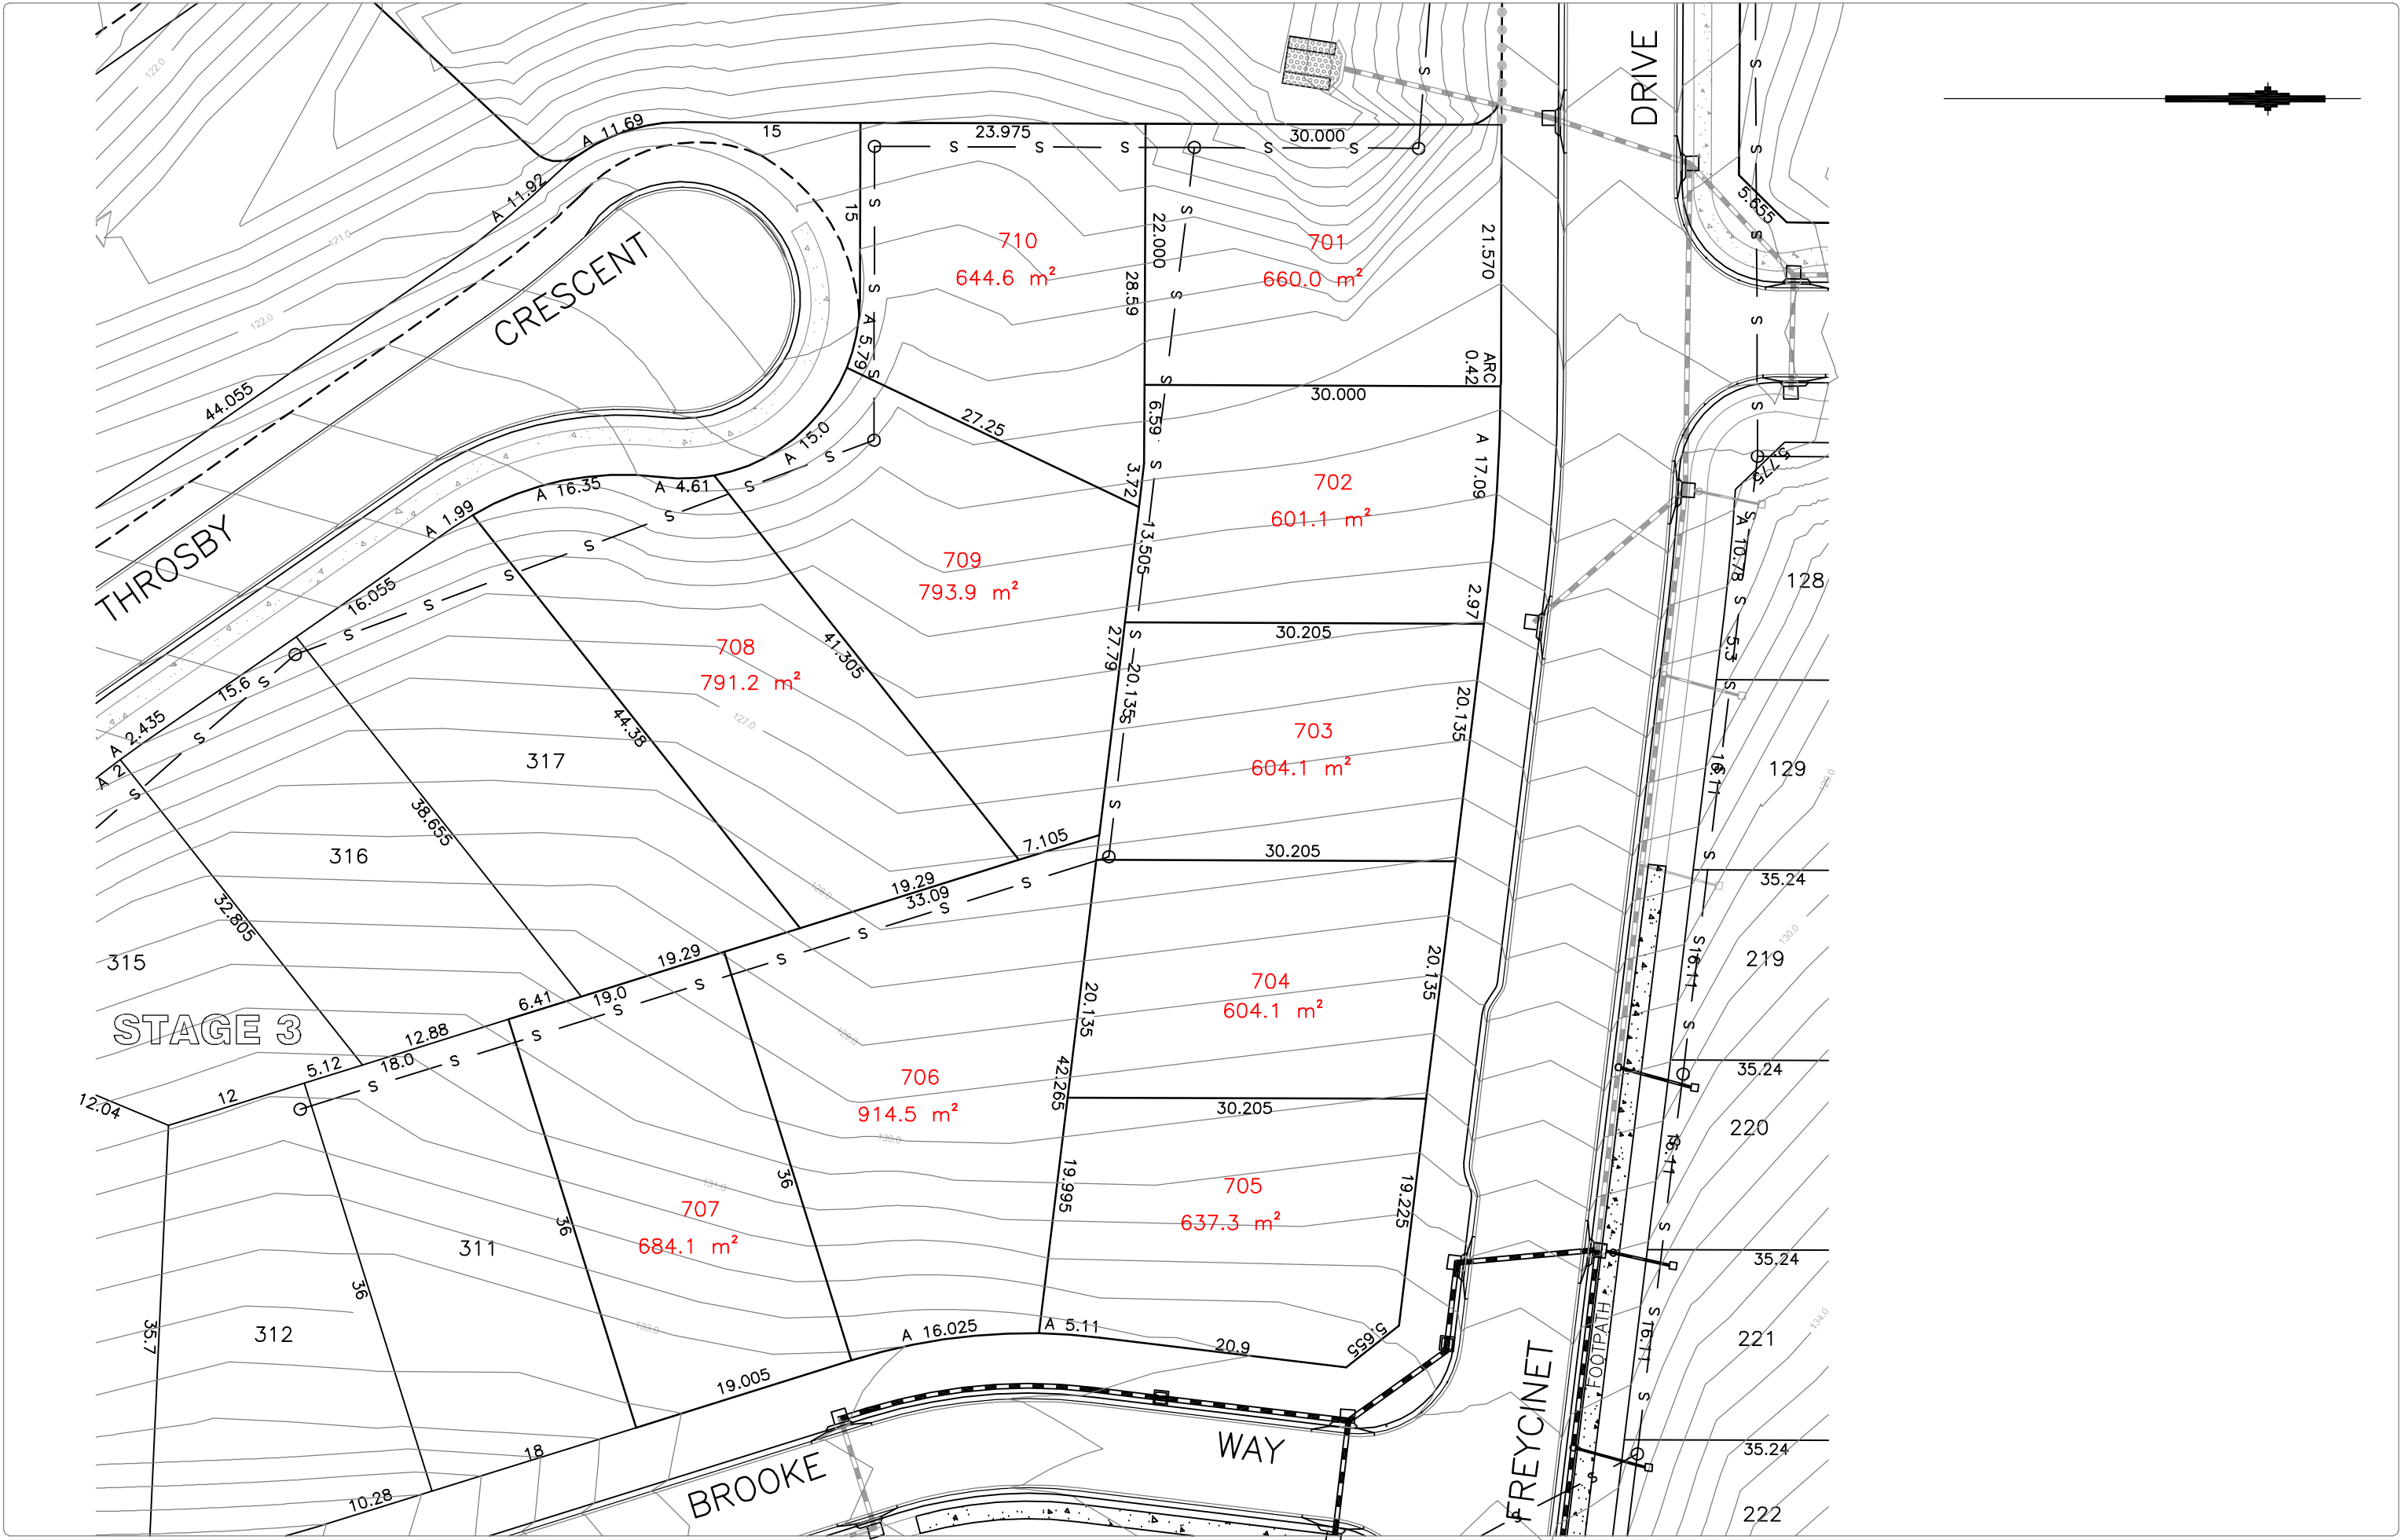

RED'N. RATIO 1:500 AT A3 DATUM : A.H.D. CONTOUR INTERVAL : 0.5 ORIGIN OF LEVELS : RL	AMENDMENTS		BY	DATE
	SURVEYED	B.B.		
	DESIGNED			
	DRAWN	R.V.		
DATE : JAN 2018	CHECKED	G.B.		



RYGATE & WEST
(ULLADULLA) ABN 56 056 675 355
CONSULTING SURVEYORS, PLANNERS
ROAD & DRAINAGE ENGINEERS
P.O. BOX 107, ULLADULLA N.S.W. 2539
266 GREEN ST. PH 02 44542137
E: mail@rygateandwest.com.au

TELMEN HOLDINGS P/L

PLAN	
SHOWING INDICATIVE LOT LAYOUT OF PROPOSED LOTS 701 - 710 SUBDIVISION OF LOT 138 DP1234380.	
SUNSHINE BAY	SHIRE OF EUROBODALLA

REFERENCE No. U12993
DRAW. No. U12993-2 DA.dwg
ISSUE A
SHEET 1 OF 1 SHEET