



INDICATIVE SCHEDULE			
BOTANICAL NAME	COMMON NAME	MATURE HEIGHT (m)	SIZE
TREES			
<i>Lagerstroemia indica</i> 'Natchez'	Crepe Myrtle	8m	75L
<i>Livistona australis</i>	Cabbage Palm	12m	100L
SHRUBS			
<i>Bambusa textilis</i> Gracilis	Slender Weavers	6m	300mm
<i>Cyathea cooperi</i>	Lacy tree fern	4m	300mm
<i>Asplenium australasicum</i>	Bird's nest fern	1m	300mm
<i>Cordyline</i> 'Ti Red'	Red Ti Plant	3m	300mm
<i>Ctenanthe setosa</i> 'Grey Star'	Hairy Prayer Plant	1-1.5m	300mm
<i>Hosta</i> 'Blue Angel'	Hosta	0.9m	300mm
<i>Pennisetum Purple Fountain Grass</i>	Purple Fountain Grass	1.5m	300mm
<i>Photinia</i> 'Red Robin'	Christmas Berry	3m	300mm
<i>Rhapis excelsa</i>	Lady Palm	1.5m	300mm
<i>Zantedeschia aethiopica</i>	Calla Lily	0.9m	300mm
GROUNDCOVERS & CLIMBERS			
<i>Dianella</i> 'Lime Spice'	Flax Lilly	0.6m	150mm
<i>Cissus antarctica</i>	Kangaroo Vine	—	150mm
<i>Heuchera micrantha</i> 'Palace Purple'	Palace Purple Coral Bell	0.6m	150mm
<i>Hosta</i> 'Undulata Variegata'	Hosta	0.45m	150mm
<i>Ipomoea batatas</i>	Sweet Potato Vine	0.2m	150mm
<i>Kalanchoe luciae</i>	Flapjacks	0.2m	150mm
<i>Lomandra longifolia</i>	Spiny-headed mat-rush	0.6m	150mm
<i>Lomandra</i> 'Tanika'	Tanika	0.6m	150mm
<i>Mycoporum parvifolium</i>	Creeping Boobialla	0.5m	150mm
<i>Ophiopogon planiscapus</i>	Black Mondo Grass	0.2m	150mm
<i>Pyrostegia venusta</i>	Orange trumpet vine	—	300mm
<i>Rosmarinus prostratus</i>	Creeping rosemary	0.15m	150mm
<i>Scindapsus aureus</i>	Devil's Ivy	—	150mm
<i>Stachys byzantina</i>	Lamb ears	0.5m	150mm
<i>Senecio serpens</i>	Blue Chalk Sticks	0.1m	150mm
<i>Trachelospermum jasminoides</i>	Star Jasmine	—	150mm


NOTE:
* Plant quantities on planting plan take precedence over quantities identified in this schedule.

- NOTES:
- Figured dimensions shall be taken in preference to scaling.
 - The contractor shall check all dimensions on site before commencing work.

LEGEND:

	SITE BOUNDARY		TREE PROTECTION ZONE
	EXISTING TREE RETAINED		STRUCTURAL ROOT ZONE
	EXISTING TREE REMOVED		EXISTING SPOT LEVEL
			PROPOSED SPOT LEVEL

PROPOSED TREES AND SHRUBS
 PROPOSED GROUNDCOVERS

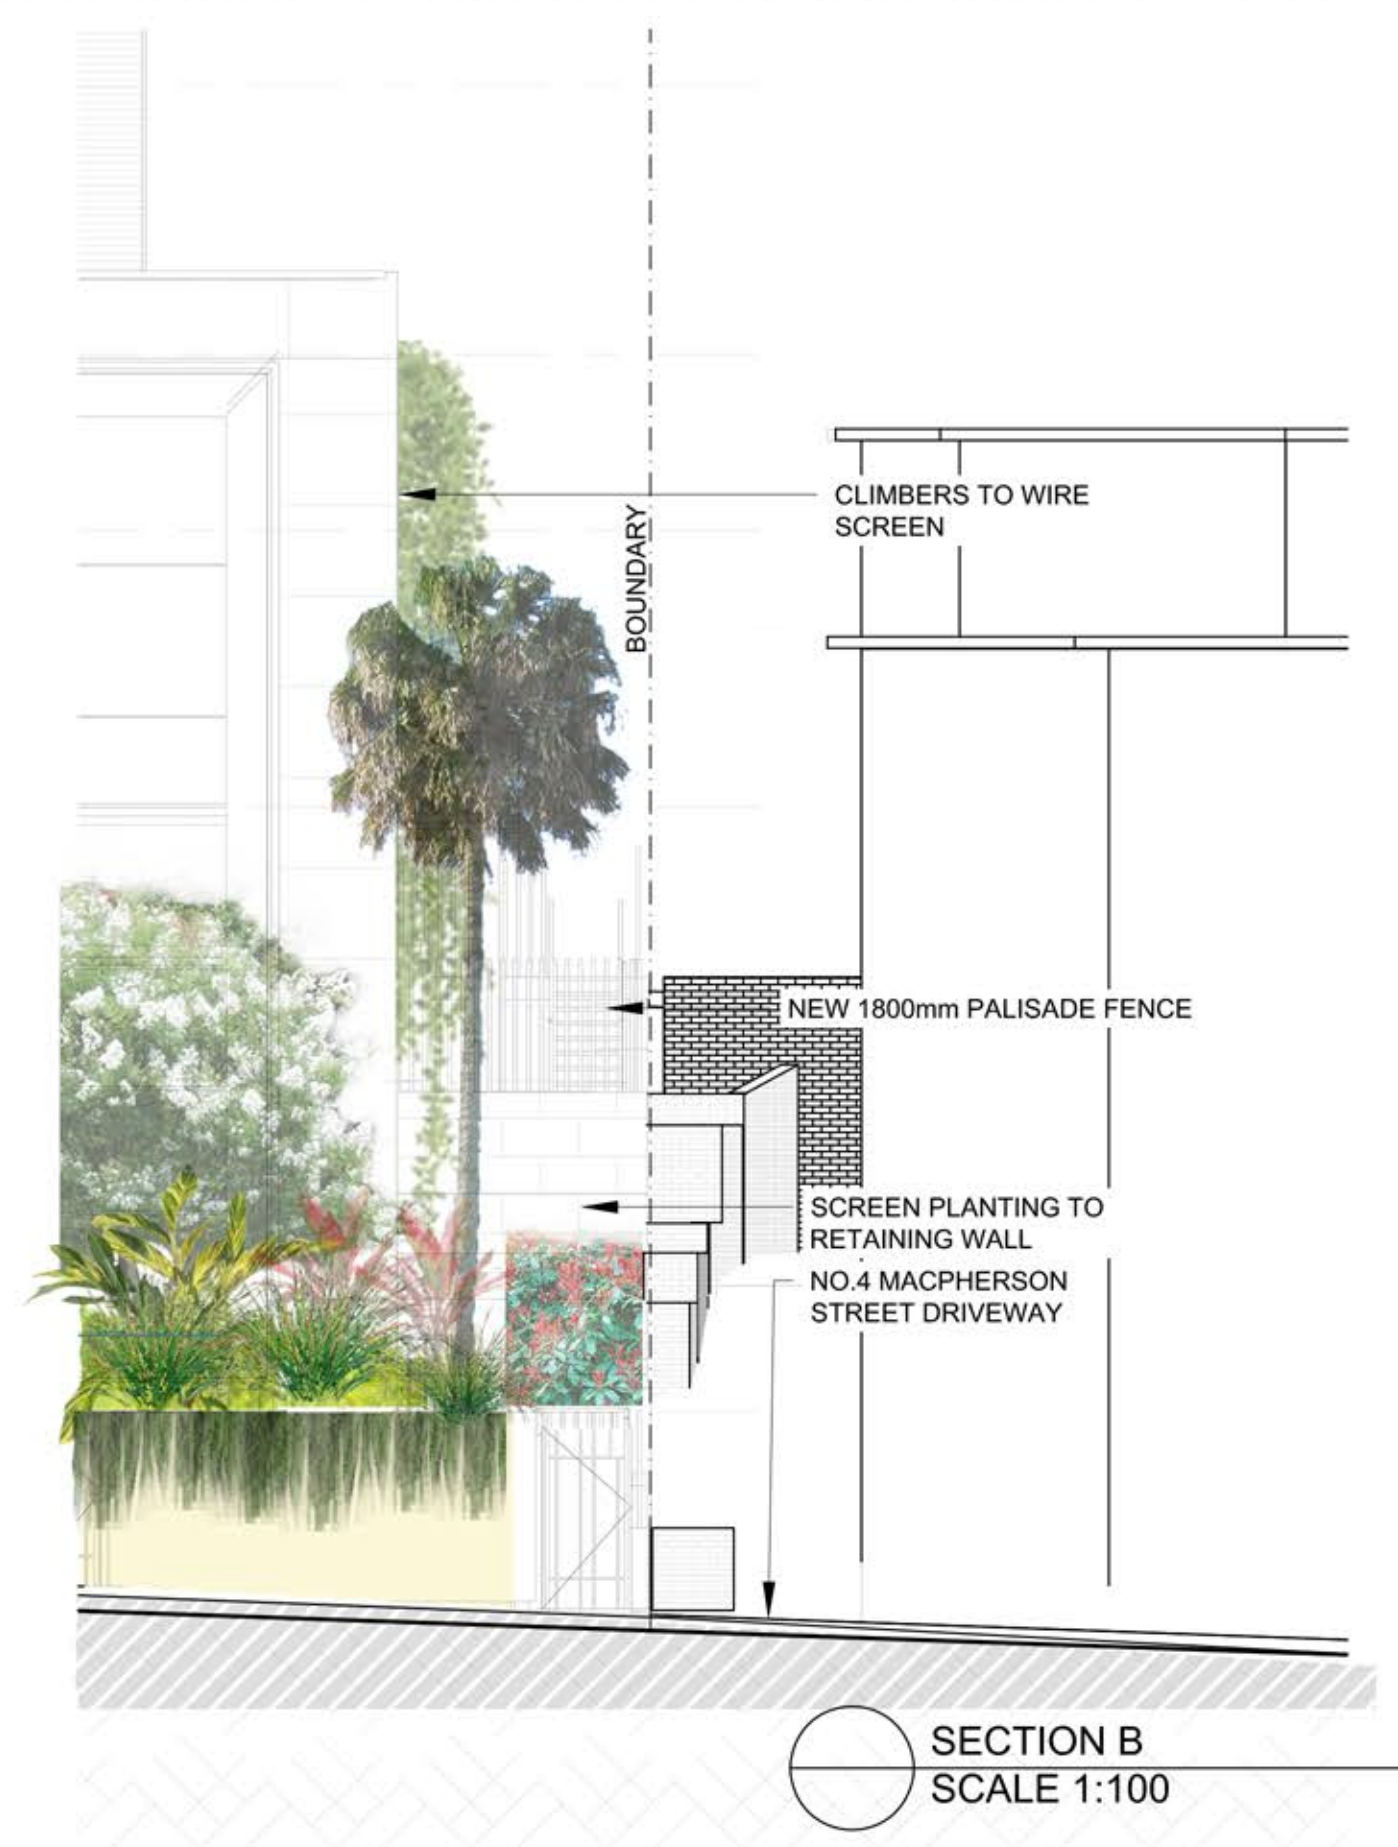

PLANTING CHARACTER



Lagerstroemia indica 'Natchez'



Livistona australis



Photinia 'Red Robin'



Trachelospermum jasminoides



Asplenium australasicum



Rosmarinus prostratus