

Construction Environmental Management Plan



LEGEND

- |                                |                          |
|--------------------------------|--------------------------|
| MPW site                       | Stockpile Area (ACM)*    |
| MAUW compound                  | Stockpile exclusion area |
| Main compound                  | Access road              |
| Additional compound            | Existing road            |
| Site access via Chatham Avenue |                          |

\*Other materials, such as site-won material and ENM, may also be stockpiled in this area. Materials associated with unexpected finds will be stockpiled adjacent to the find.

ARCADIS AUSTRALIA PACIFIC PTY LTD  
ABN 76 104 485 289  
Level 16, 560 George St | Sydney NSW 2000  
P: +61 (0) 2 8907 9000 | F: +61 (0) 2 8907 9001  
Coordinate System: GDA 1994 MGA Zone 56  
Date issued: September 18, 2020  
Aerial imagery supplied by Nearmap (Jan, 2020)

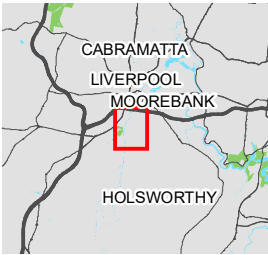


Figure 2: Early Works Site Plan