


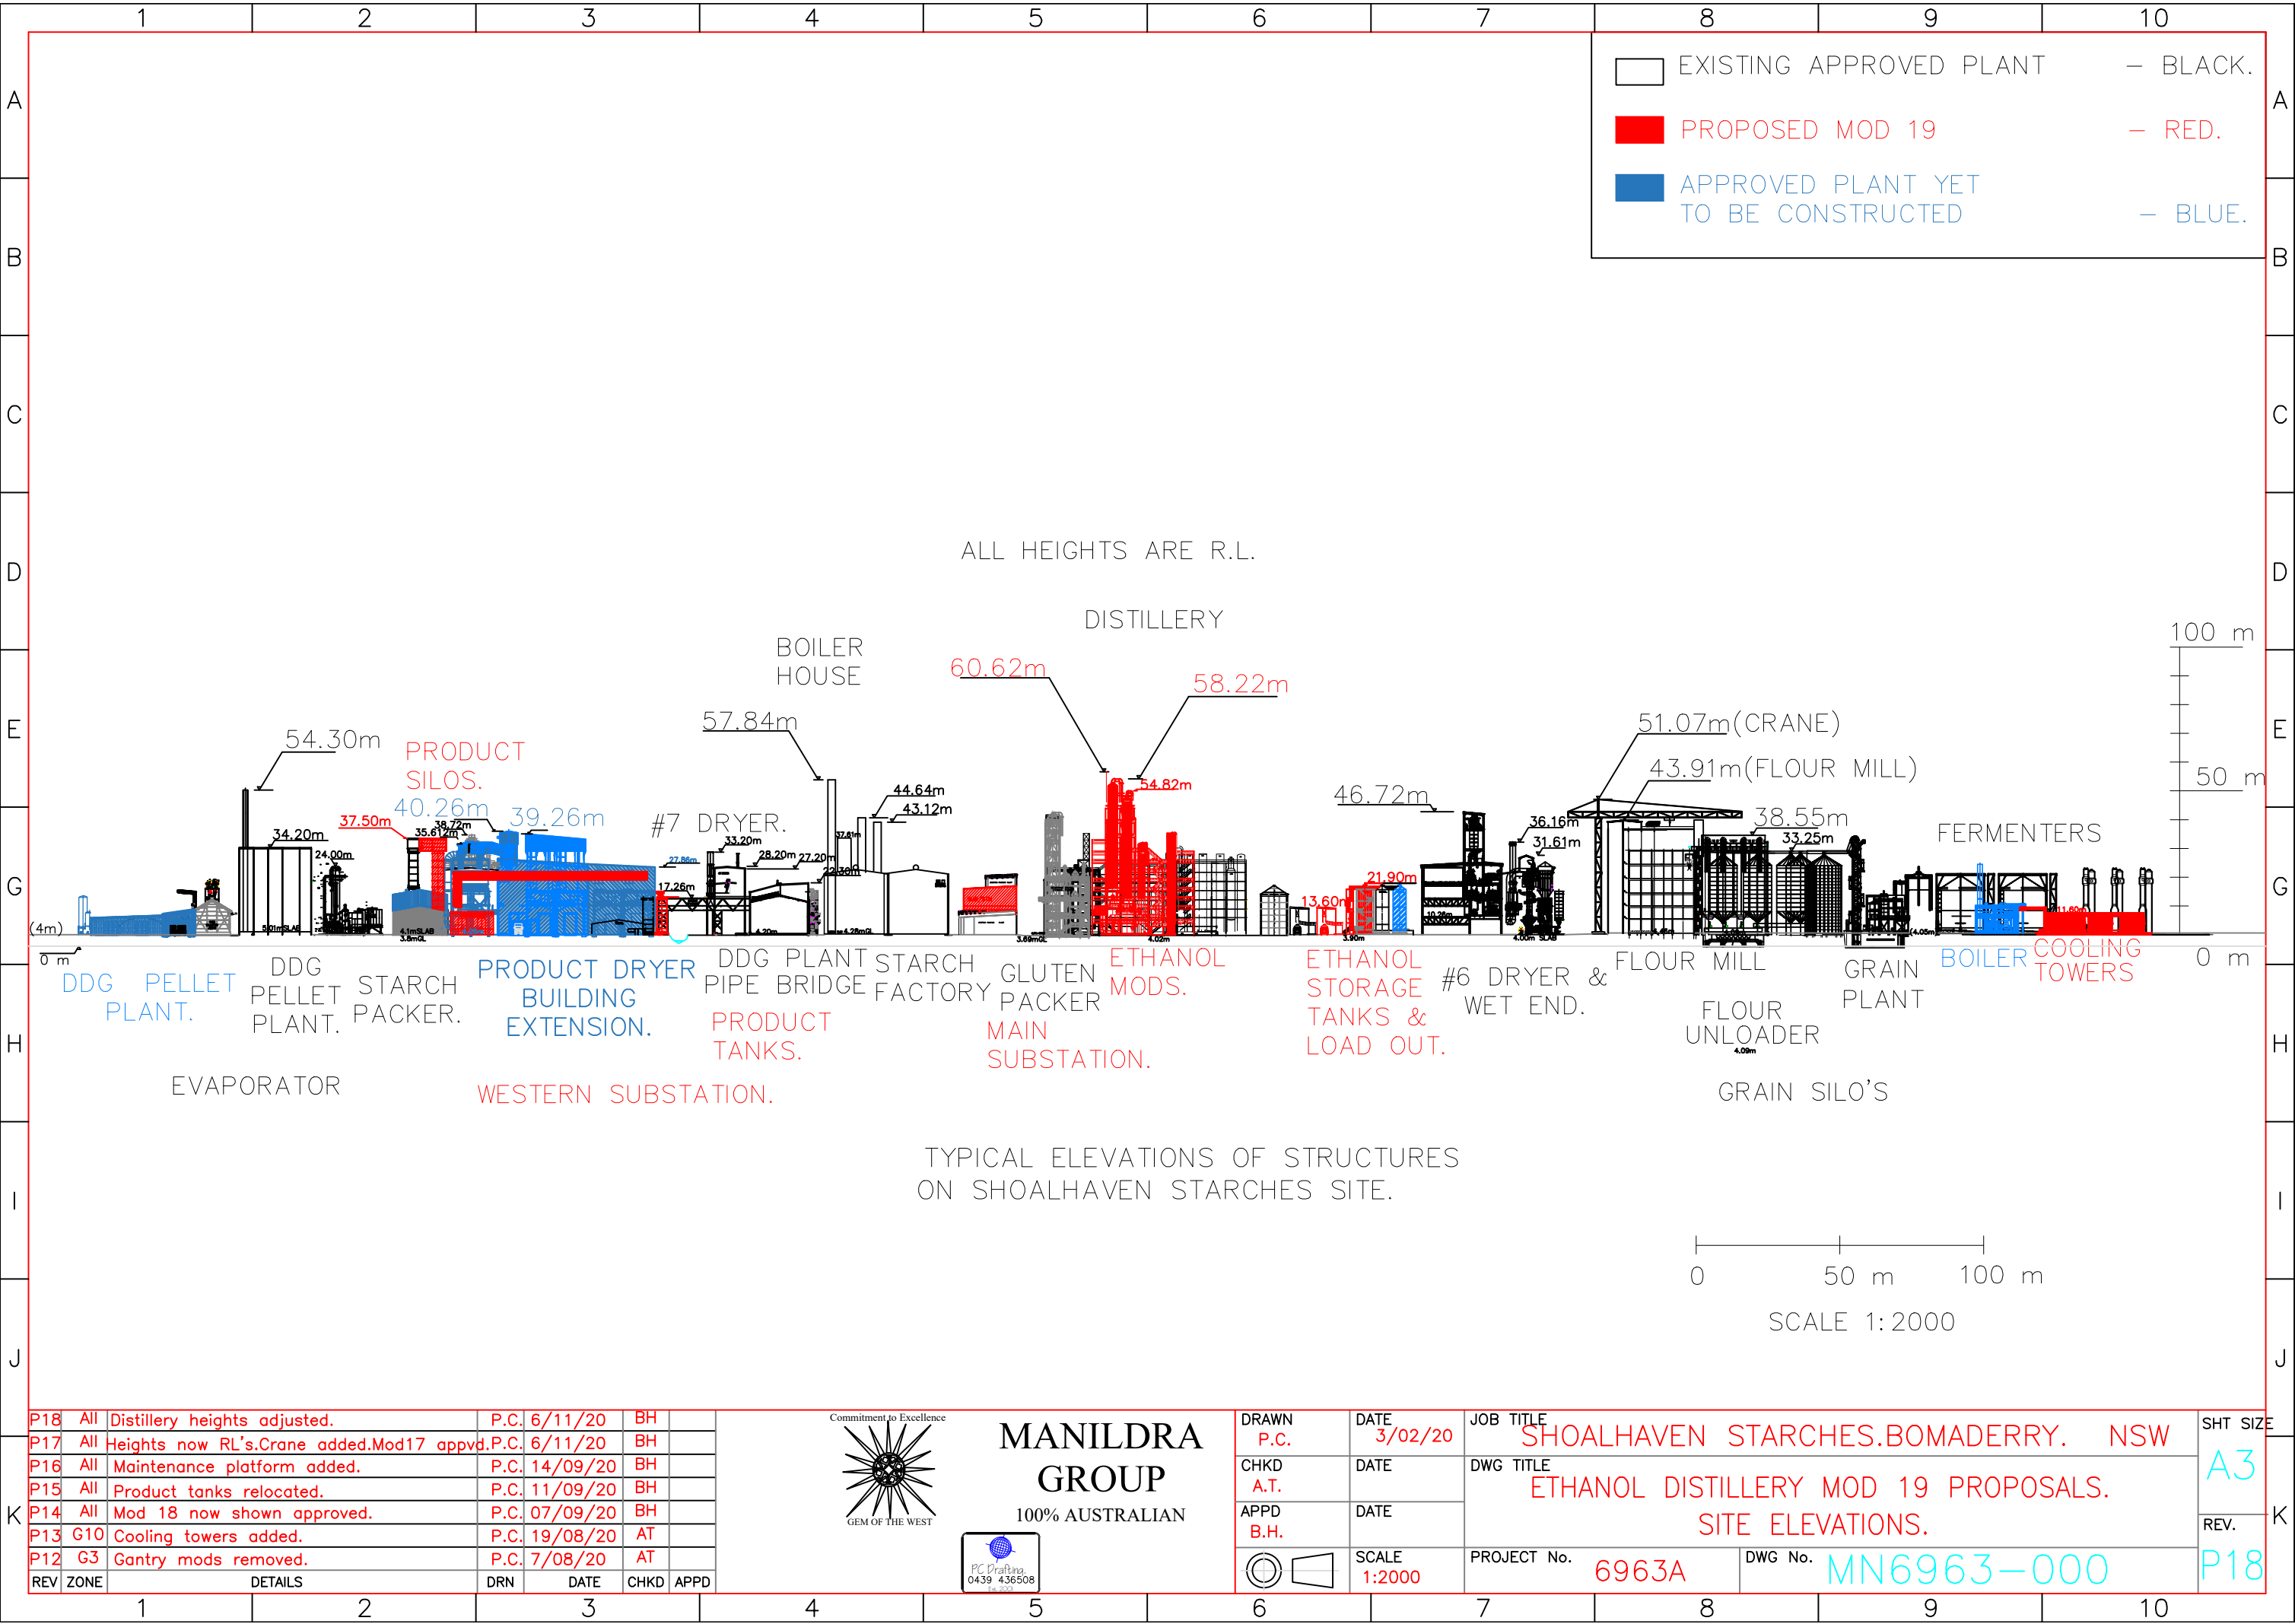

P18	All	Distillery heights adjusted.	P.C.	6/11/20	BH	
P17	All	Heights now RL's.Crane added.Mod17 appvd.	P.C.	6/11/20	BH	
P16	All	Maintenance platform added.	P.C.	14/09/20	BH	
P15	All	Product tanks relocated.	P.C.	11/09/20	BH	
P14	All	Mod 18 now shown approved.	P.C.	07/09/20	BH	
P13	G10	Cooling towers added.	P.C.	19/08/20	AT	
P12	G3	Gantry mods removed.	P.C.	7/08/20	AT	
REV	ZONE	DETAILS	DRN	DATE	CHKD	APPD



MANILDRA GROUP
100% AUSTRALIAN



DRAWN	DATE	JOB TITLE
P.C.	3/02/20	SHOALHAVEN STARCHES.BOMADERRY. NSW
CHKD	DATE	DWG TITLE
A.T.		ETHANOL DISTILLERY MOD 19 PROPOSALS.
APPD	DATE	SITE ELEVATIONS.
B.H.		
SCALE	PROJECT No.	DWG No.
1:2000	6963A	MN6963-000

SHT SIZE
A3
REV.
P18