
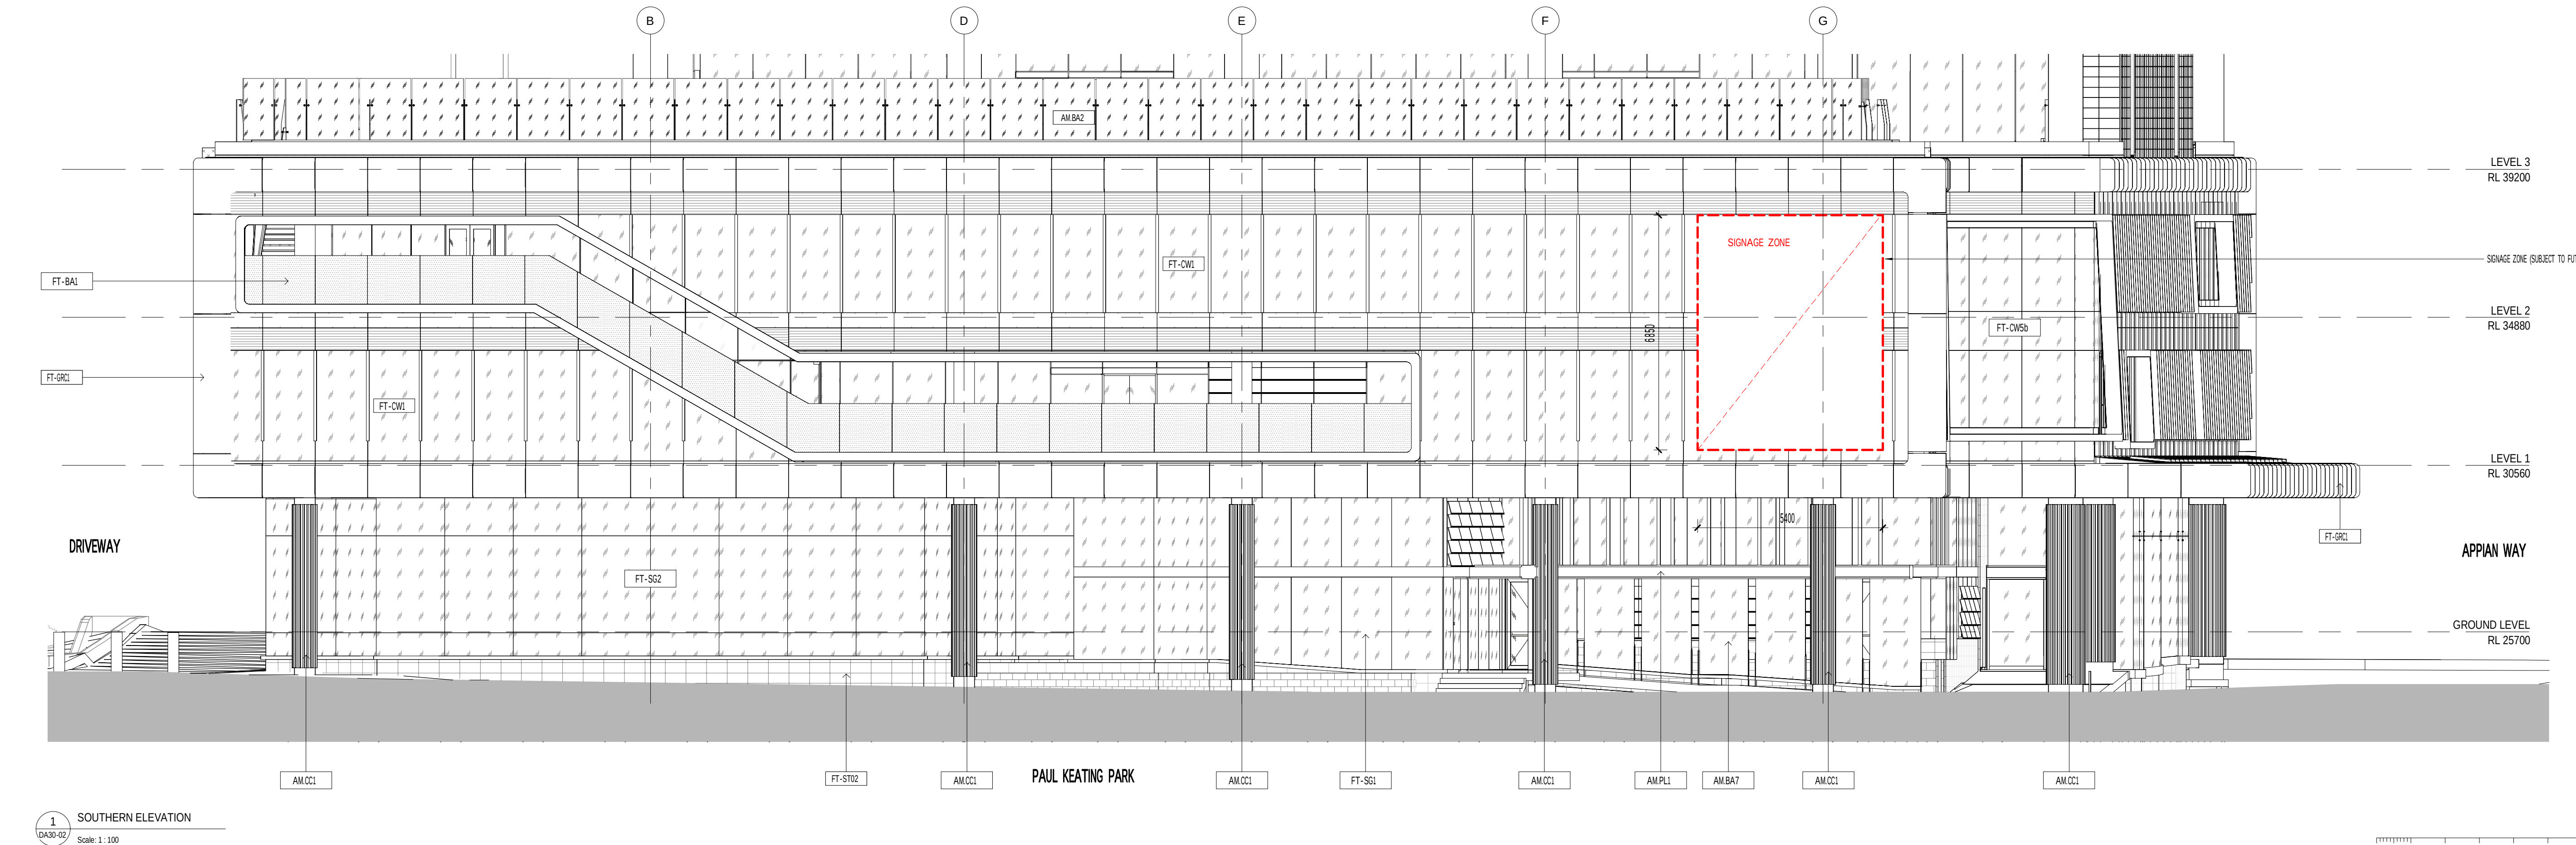


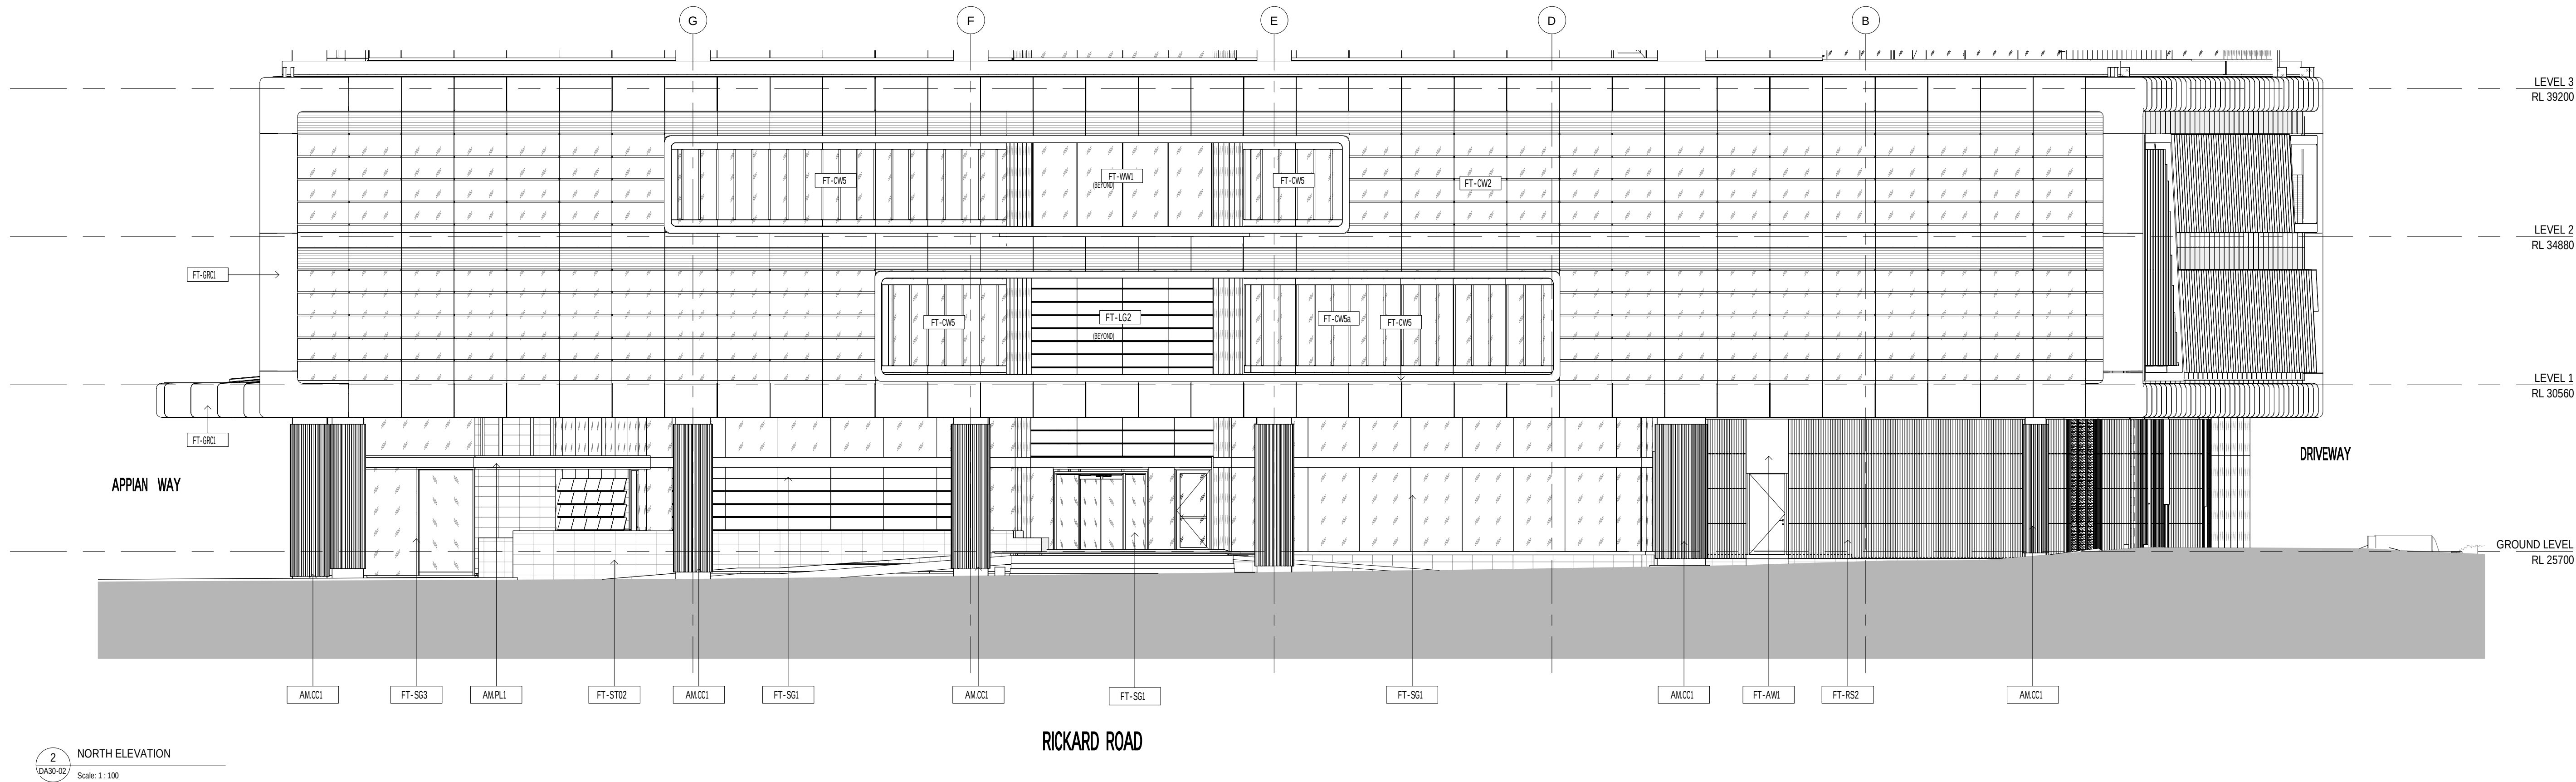

CLIENT
Walker Corporation
Level 21 Governor Macquarie Tower,
1 Farrer Place, Sydney NSW 2000
T +61 2 9273 9600 F +61 2 9252 7400

BUILDING SURVEYOR
Group DLA
Level 3, 10 Bridge Street, Sydney NSW 2000
T +61 8355 3160 F +61 2 8355 3169

CIVIL ENGINEER
Meinhardt Bonacci
Level 4, 66 Clarence St, Sydney NSW 2000, Australia
T +61 2 8247 8400

SERVICES ENGINEER
Norman Disney & Young
Level 1, 60 Miller Street, North Sydney, NSW 2060, Australia
T +61 2 9928 6800 F +61 2 9955 6900

ESD, VERTICAL TRANSPORT & FIRE ENGINEER
Umow Lai
L4, 10 Yarra Street, South Yarra VIC 3141
T: +61 3 9249 0288 F: +61 3 9249 0299

LANDSCAPE ARCHITECT
Aspect Studios
Level 4/160 Queen Street Melbourne VIC 3000
T: +61 3 9417 6844

STRUCTURAL ENGINEER
TTW
Level 3, 48 Chandos Street, St Leonards, NSW 2065, Australia
T +61 2 9439 7288

FACADE ENGINEER
Inhabit
Citic House, Level 6/99 King Street Melbourne VIC 3000
T: +61 3 8669 2777

TRAFFIC ENGINEER
Arup
Level 5, Barrack Place, 151 Clarence Street, Sydney NSW 2000
T: +61 2 9320 9320

REV. DETAILS

DATE

DA APPLICANT
WESTERN SYDNEY UNIVERSITY

Locked Bag 1797, Penrith NSW 2751
T +61 2 9852 5222

GENERAL NOTES

THE CONTRACTOR MUST VERIFY ALL DIMENSIONS ON SITE BEFORE COMMENCING ANY WORK OR MAKING OF ANY SHOP DRAWINGS. FIGURED DIMENSIONS MUST BE USED IN PREFERENCE TO SCALED DIMENSIONS. ALL SCALED DIMENSIONS MUST BE VERIFIED ON SITE. THIS DRAWING IS COPYRIGHT AND REMAINS THE PROPERTY OF THE ARCHITECT.

Level 3, 246 Bourke Street
Melbourne Victoria
Australia - 3000
T +61 3 9600 2818
F +61 3 9600 2819
lyons@lyonsarch.com.au
www.lyonsarch.com.au

Lyons

PROJECT
BANKSTOWN CITY CAMPUS DEVELOPMENT

74 RICKARD RD.
BANKSTOWN NSW 2200
DRAWING TITLE
DETAILED ELEVATIONS PODIUM 1


0 10 20 30 40 50 60 70 80 90 100
ALL DIMENSIONS ARE IN MILLIMETERS. DO NOT SCALE DRAWINGS FOR CRITICAL DIMENSIONS.

SEARS APPLICATION
NOT FOR CONSTRUCTION


SCALE
1 : 100 @A1

JOB No. DRAWN CHECKED
UW04 PC/DI RH

DRAWING No. REVISION
DA41-01

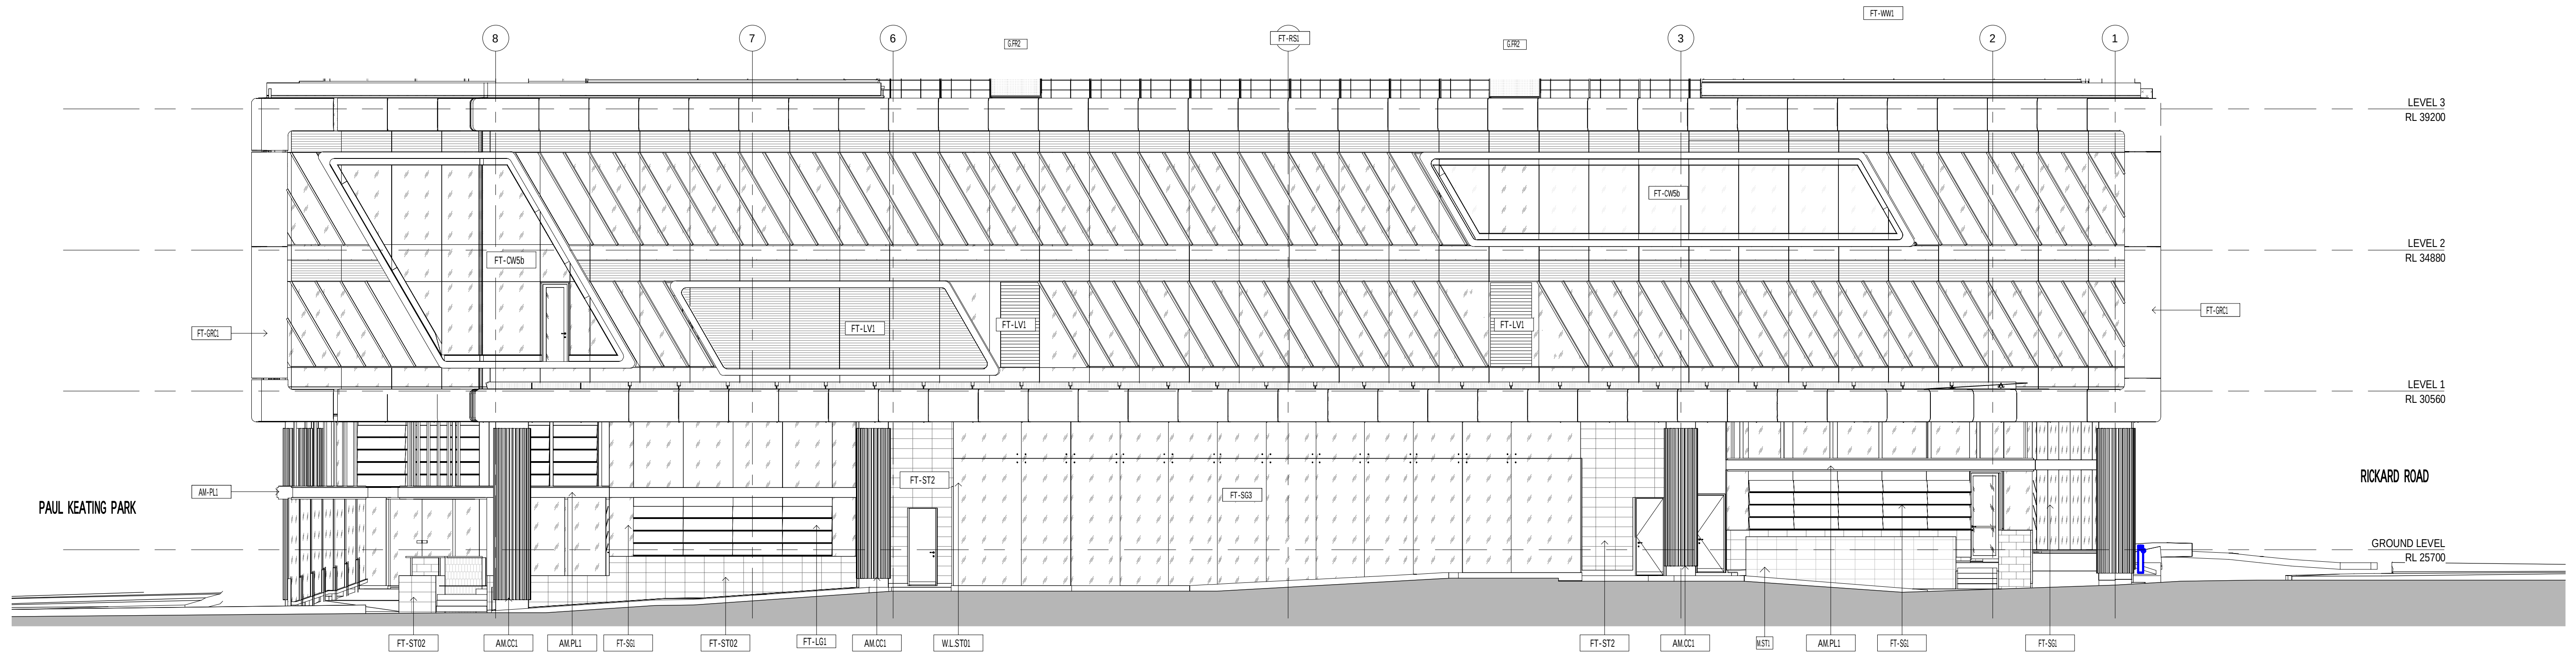

1 DA41-02_Building Elevations - East
Scale: 1:100

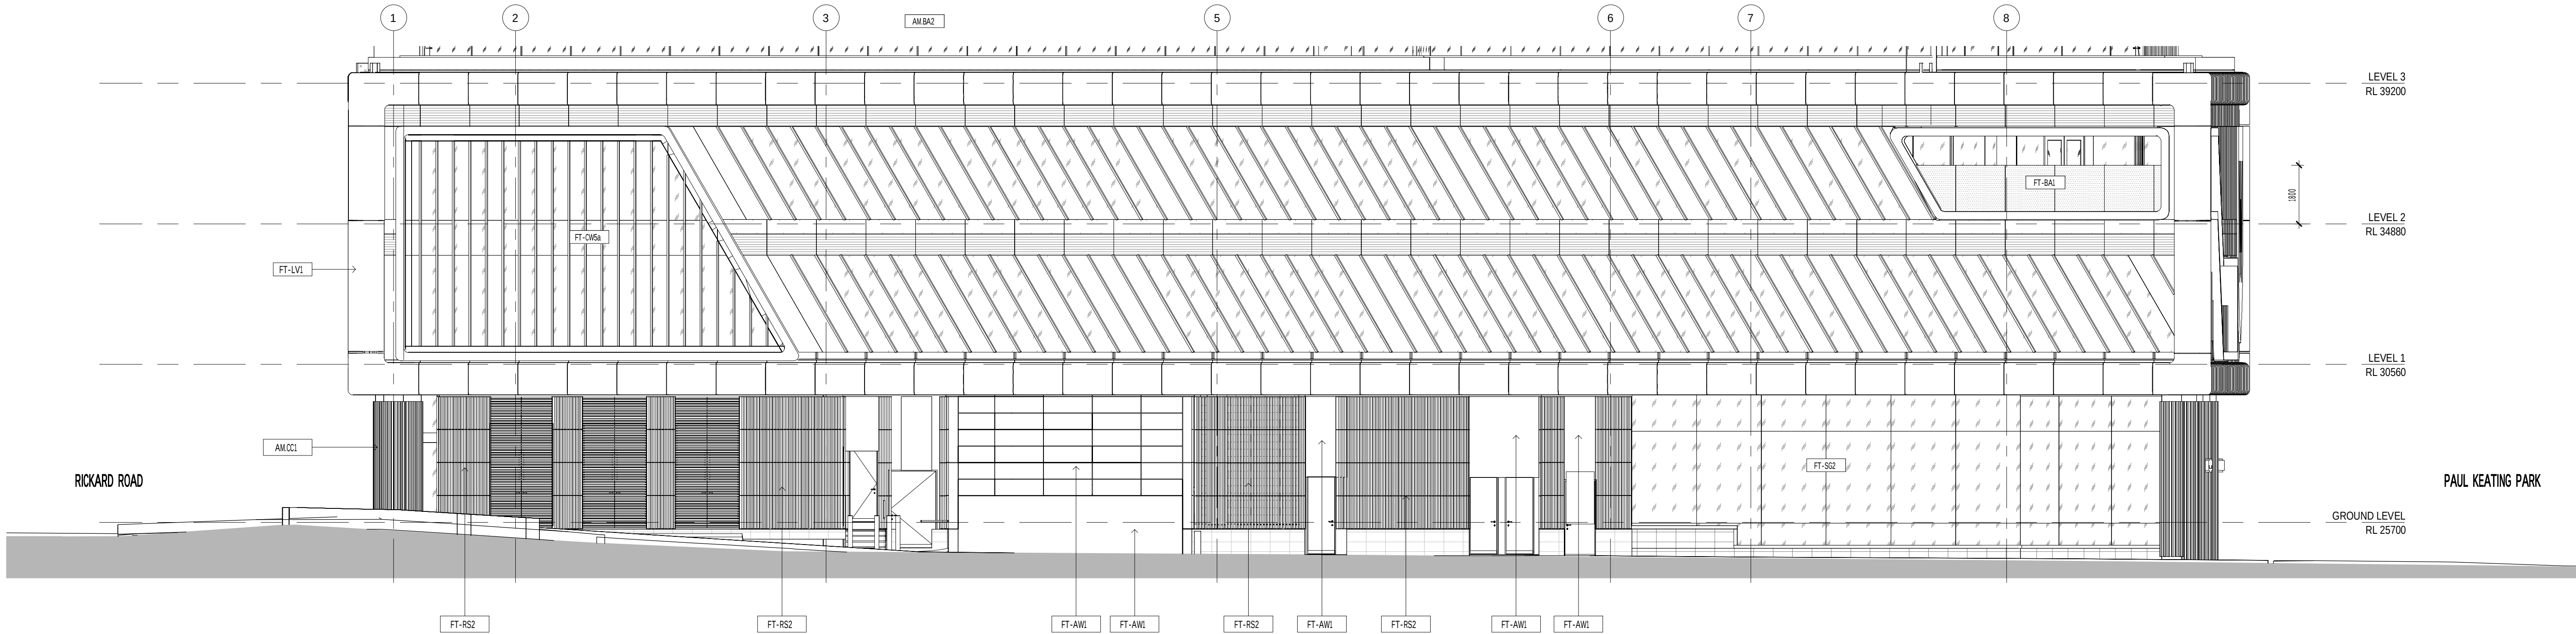

2 WESTERN ELEVATION
Scale: 1:100

CLIENT
Walker Corporation
Level 21 Governor Macquarie Tower,
1 Farrer Place, Sydney NSW 2000
T +61 2 9273 9600 F +61 2 9252 7400

BUILDING SURVEYOR
Group DLA
Level 3, 10 Bridge Street, Sydney, NSW 2000
T +61 8355 3160 F +61 2 8355 3109

CIVIL ENGINEER
Meinhardt Bonacci
Level 4, 66 Clarence St, Sydney NSW 2000, Australia
T +61 2 8247 8400

SERVICES ENGINEER
Norman Disney & Young
Level 1, 60 Miller Street, North Sydney, NSW 2060, Australia
T +61 2 9928 6800 F +61 2 9955 6900

ESD, VERTICAL TRANSPORT & FIRE ENGINEER
Umow Lai
L4, 10 Yarra Street, South Yarra VIC 3141
T +61 3 9249 0288 F +61 3 9249 0299

LANDSCAPE ARCHITECT
Aspect Studios
Level 4/160 Queen Street Melbourne VIC 3000
T: +61 3 9417 6844

STRUCTURAL ENGINEER
TTW
Level 3, 48 Chandos Street, St Leonards, NSW 2065, Australia
T +61 2 9439 7288

FACADE ENGINEER
Inhabit
Citic House, Level 6/99 King Street Melbourne VIC 3000
T: +61 3 8669 2777

TRAFFIC ENGINEER
Arup
Level 5, Barrack Place, 151 Clarence Street, Sydney NSW 2000
T: +61 2 9320 9320

REV. DETAILS

DATE

DA APPLICANT
WESTERN SYDNEY UNIVERSITY

Locked Bag 1797, Penrith NSW 2751
T +61 2 9852 5222

GENERAL NOTES

THE CONTRACTOR MUST VERIFY ALL DIMENSIONS ON SITE BEFORE COMMENCING ANY WORK.
OR MAKING OF ANY SHOP DRAWINGS. FIGURED DIMENSIONS MUST BE USED IN PREFERENCE TO
SCALED DIMENSIONS. ALL SCALED DIMENSIONS MUST BE VERIFIED ON SITE. THIS DRAWING IS
COPYRIGHT AND REMAINS THE PROPERTY OF THE ARCHITECT.

Level 3, 246 Bourke Street
Melbourne Victoria
Australia - 3000
T +61 3 9600 2818
F +61 3 9600 2819
lyons@lyonsarch.com.au
www.lyonsarch.com.au

Lyons

PROJECT
**BANKSTOWN CITY CAMPUS
DEVELOPMENT**

74 RICKARD RD.
BANKSTOWN NSW 2200

DRAWING TITLE
DETAILED ELEVATIONS PODIUM 2

0 10 20 30 40 50 60 70 80 90 100
ALL DIMENSIONS ARE IN MILLIMETERS. DO NOT SCALE DRAWINGS
FOR CRITICAL DIMENSIONS.

SEARS APPLICATION
NOT FOR CONSTRUCTION

SCALE
1 : 100 @A1

JOB No. DRAWN CHECKED
UW04 PC/DI RH

DRAWING No. REVISION

DA41-02



DATE

REVISION