


LLODEN

ROAD

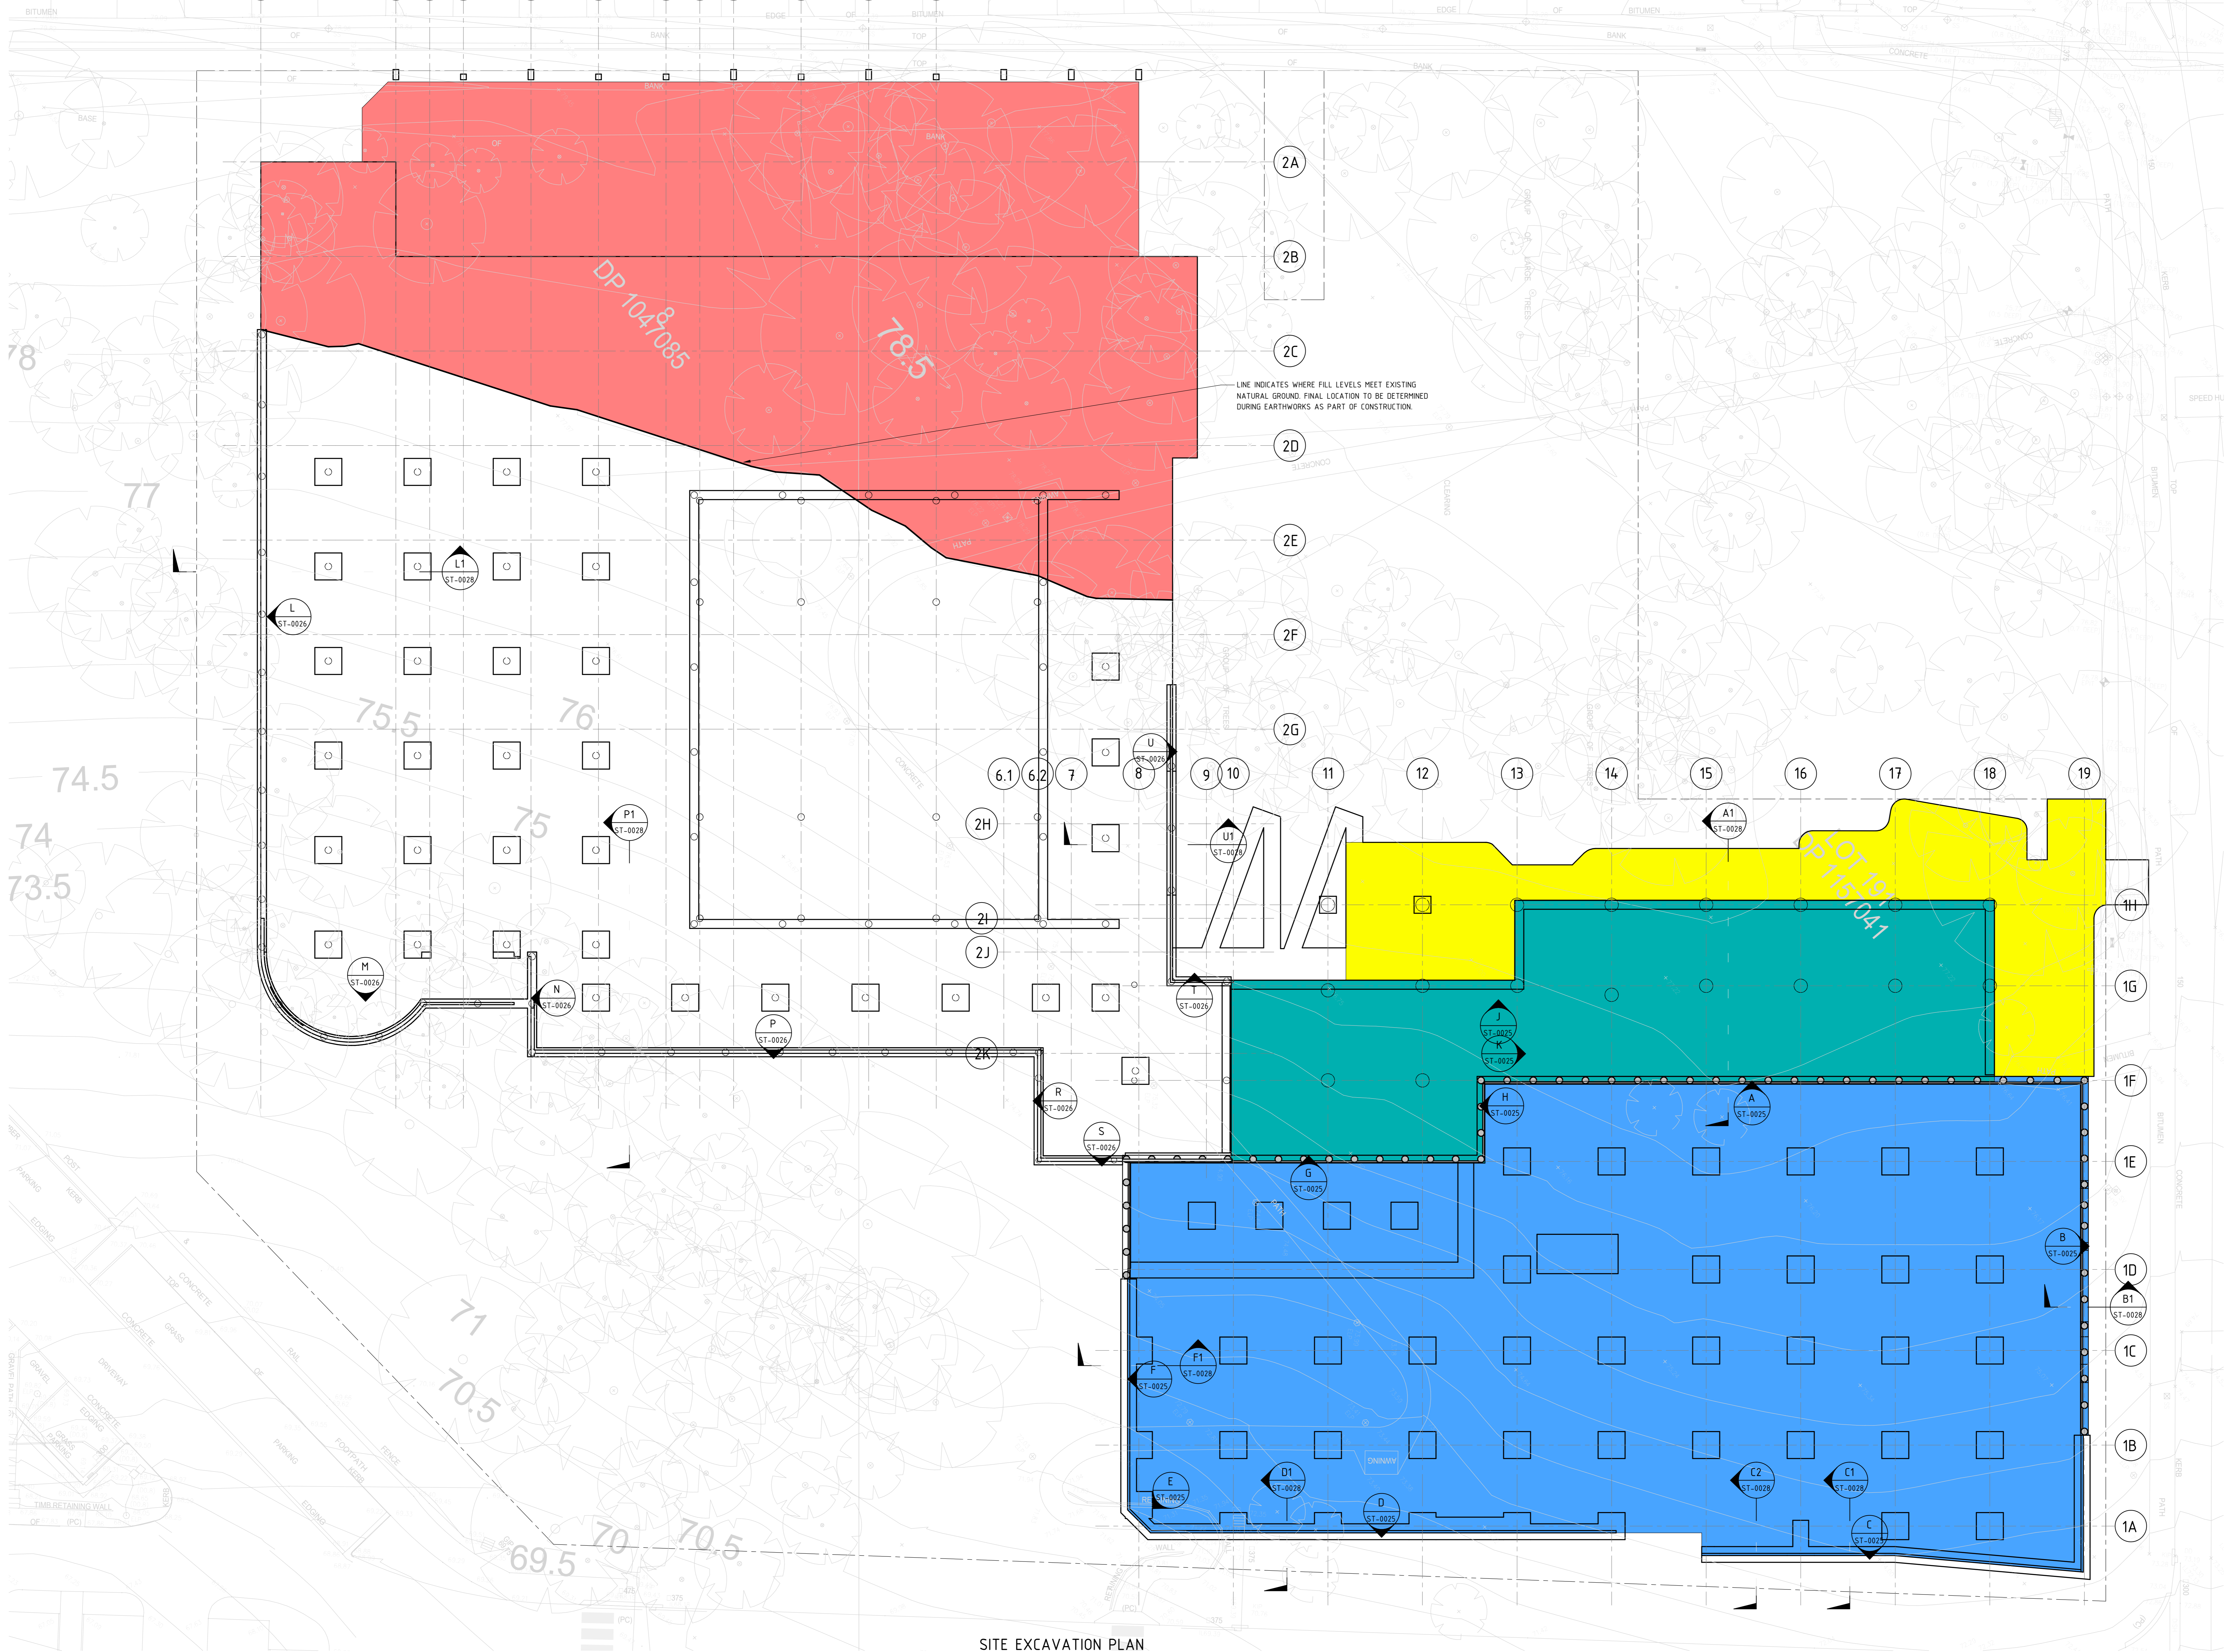


- SITE CUT KEY**
- DENOTES EXCAVATION CUT TO R.L. 71.750
 - DENOTES EXCAVATION CUT TO R.L. 76.150
 - DENOTES EXCAVATION CUT TO R.L. 76.250
 - DENOTES THE REMOVAL OF EXISTING NATURAL GROUND (MINIMUM 300mm) TO FACILITATE THE IMPORTING OF FILL TO REQUIRED STRUCTURAL SLAB SOFFIT LEVELS.

APPROXIMATE CUT VOLUME (m³)
14,000

SITE EXCAVATION PLAN
SCALE 1 : 200

REV	DATE	DESCRIPTION	BY
B	16.04.21	ISSUED FOR INFORMATION	MC
A	16.02.21	ISSUED FOR INFORMATION	MC

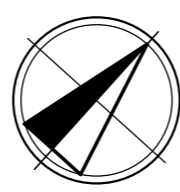

Sydney Office —
L2, 8 Windmill St, Sydney NSW 2000
P / +61 2 9770 3300
E / info@bgeeng.com
bgeeng.com —



PROJECT
CENTRE OF EXCELLENCE
ROYAL INSTITUTE FOR DEAF AND BLIND
CHILDREN

STATUS			
ISSUED FOR INFORMATION NOT TO BE USED FOR CONSTRUCTION			
DRAWN	DESIGNED	CHECKED	APPROVED
MC	PC	PS	-
DATUM	GRID	SCALE	As indicated

TITLE			
SITE EXCAVATION PLAN			
PROJECT NO.	DRAWING NO.	REV	
S20224	ST-0020	B	

DRAWING TO BE PRINTED IN COLOUR