



- ALL DIMENSIONS AND EXISTING CONDITIONS SHALL BE CHECKED AND VERIFIED BY THE CONTRACTOR BEFORE PROCEEDING WITH THE WORK.
- ALL LEVELS RELATIVE TO 'AUSTRALIAN HEIGHT DATUM'.
- DO NOT SCALE DRAWINGS.
- USE FIGURED DIMENSIONS ONLY.

 SSD BUILDING OUTLINE  
 SSD WALKWAY/BALUSTRADE OUTLINE  
 PROPOSED MODIFICATION


- A** Line of excavation reduced
- B** External plant located adjacent to western boundary removed and relocated to western roof top plant
- C** Weights Room relocated to western side of the development and PDHPE Learning Area and Open Collaboration removed.
- D** Amenities to east of site relocated to underside of Centenary Hall stage and egress stair to south of site removed.
- E** External Outdoor Learning removed and facade of Weights Room extended to align with rear of Gymnasium
- F** Access stairs slightly reconfigured to meet code requirements
- G** Existing stairs and bleachers to eastern end of Gymnasium retained and reduced to provide additional storage to the south
- H** Previous new bleachers to the south of the Gymnasium removed and replaced with bleachers
- I** New access stair to north/east of Gymnasium removed and existing egress stairs reconfigured to meet code.
- J** Store area (underside of Centenary Hall stage) converted to new Amenities including End Of Trip Facilities, Storage, Service Rooms and Dressing Room.
- K** Evacuation egress stair added to connect to Elamang Ave
- L** Lift added to provide equitable access to Centenary Hall
- M** Multi-purpose room added to gym extension
- N** External egress stair north of Centenary Hall to be reconfigured to meet code.

**fjmt studio** architecture interiors landscape urban community  
sydney melbourne uk  
Level 5, 70 King Street t +61 2 9251 7077 w [fjmtstudio.com](http://fjmtstudio.com)

title  
**Western Precinct Plans**  
**Western Precinct Learning Hub - Lower**  
**Ground 4 Plan**

scale	first issued	
project code	sheet no.	revision
<b>LKIC</b>	<b>DA-2201</b>	<b>0</b>



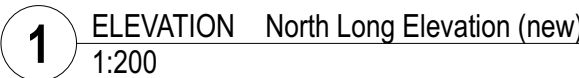

**1** ELEVATION North Long Elevation (new)  
1:200

## PROPOSED MODIFICATIONS

02	27/8/19	s4.55 Modification		
01	28/6/19	s4.55		
rev	date	name	by	chk



0125m

GENERAL NOTES

ALL DIMENSIONS AND EXISTING CONDITIONS SHALL BE CHECKED AND VERIFIED BY THE CONTRACTOR BEFORE PROCEEDING WITH THE WORK.  
ALL LEVELS RELATIVE TO 'AUSTRALIAN HEIGHT DATUM'.  
DO NOT SCALE DRAWINGS.  
USE FIGURED DIMENSIONS ONLY.

legend

SSD BUILDING OUTLINE


SSD WALKWAY/BALUSTRADE OUTLINE

PROPOSED MODIFICATIONS

PROPOSED MODIFICATIONS



1 ELEVATION West Long Elevation  
1:200

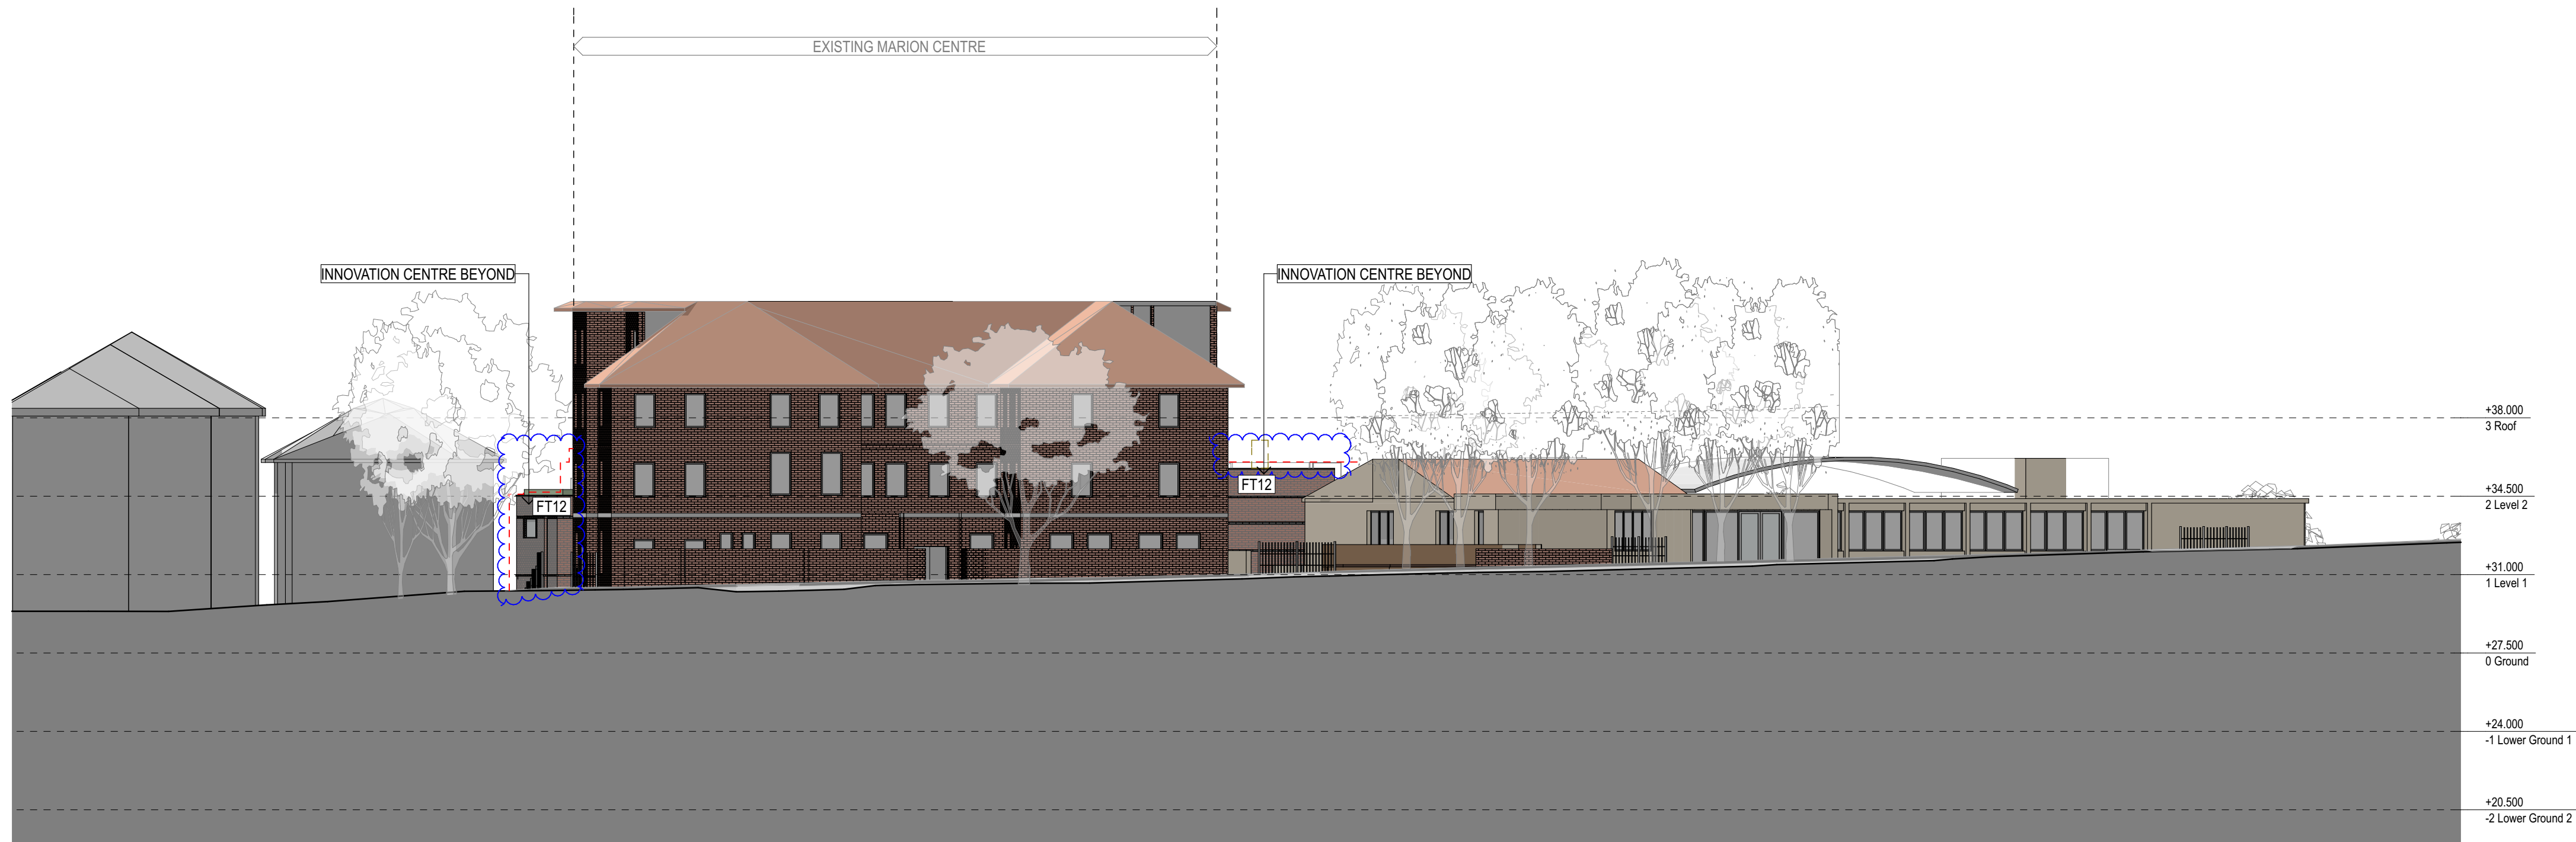

2 ELEVATION South Long Elevation (Carabella)  
1:200

02	27/8/19	s455	Modification		
01	28/6/19	s455			
rev	date	name		by	chk

fjmt studio architecture interiors landscape urban community  
sydney melbourne uk  
Level 5, 70 King Street E +61 2 9251 7077 [fjmtstudio.com](#)



project  
**Loreto Kirribilli Innovation Centre**  
85 Carabella St  
Kirribilli NSW 2061

title  
**Elevations  
Elevations 2- Western Precinct Learning  
Hub**

scale 1:100 @ A1 first issued -

project code	sheet no.	revision
LKIC	DA-3003	02

s4.55