


STAGE 1 ROOF PLAN 1 : 500

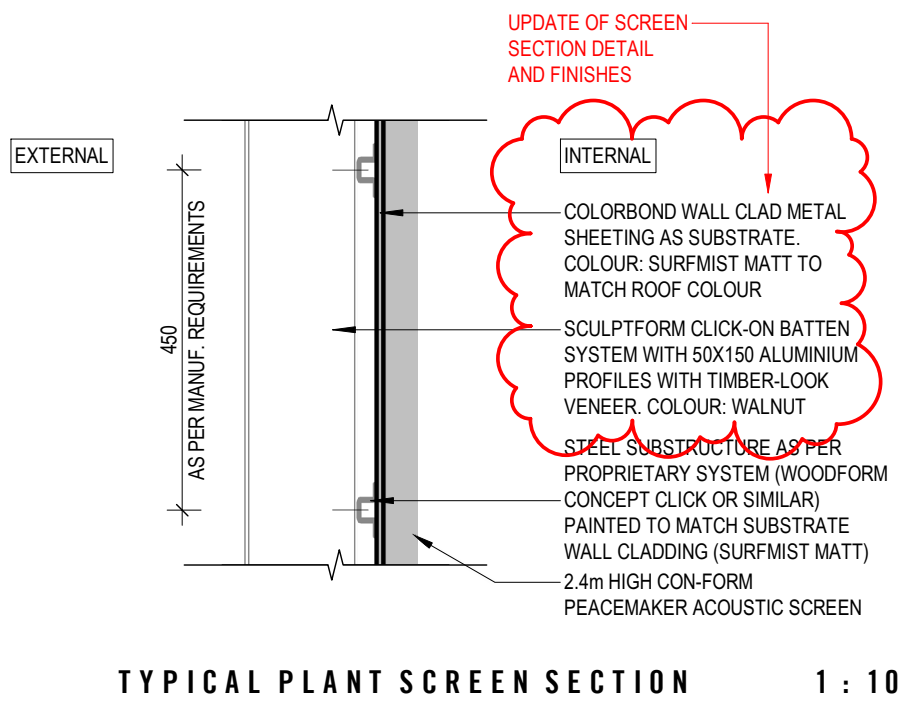

no.	date	ISSUE / revision	by
A	11/03/17	ISSUE	JR
B	21/08/18	SECTION CLASS	MPS
P 1	06/03/19	FOR INFORMATION	MPS
P 2	05/12/19	FOR INFORMATION	PL

"A place where people can be proud of
and feel completely comfortable".

Frasers Property

project - address
EASTERN CREEK QUARTER
ROOTY HILL ROAD SOUTH,
NSW, 2766

drawing title
PROPOSED ROOF PLAN -
STAGE 1

D.A. ISSUE

job no.	drawing no.	issue
2015-088	DA06	P 3
scale @ A1	As indicated	drawn TL/PL

All dimensions in millimetres unless noted otherwise.
Correct scale from drawings - Figure dimensions take precedence.
This drawing and its contents are subject to copyright laws and policies.
Correct reproduction in full or in part without approval. Copyright

MELBOURNE
SYDNEY
PERTH

1800 422 533

i2c
i2c.COM.AU

9/10/2019 4:04:33 PM