


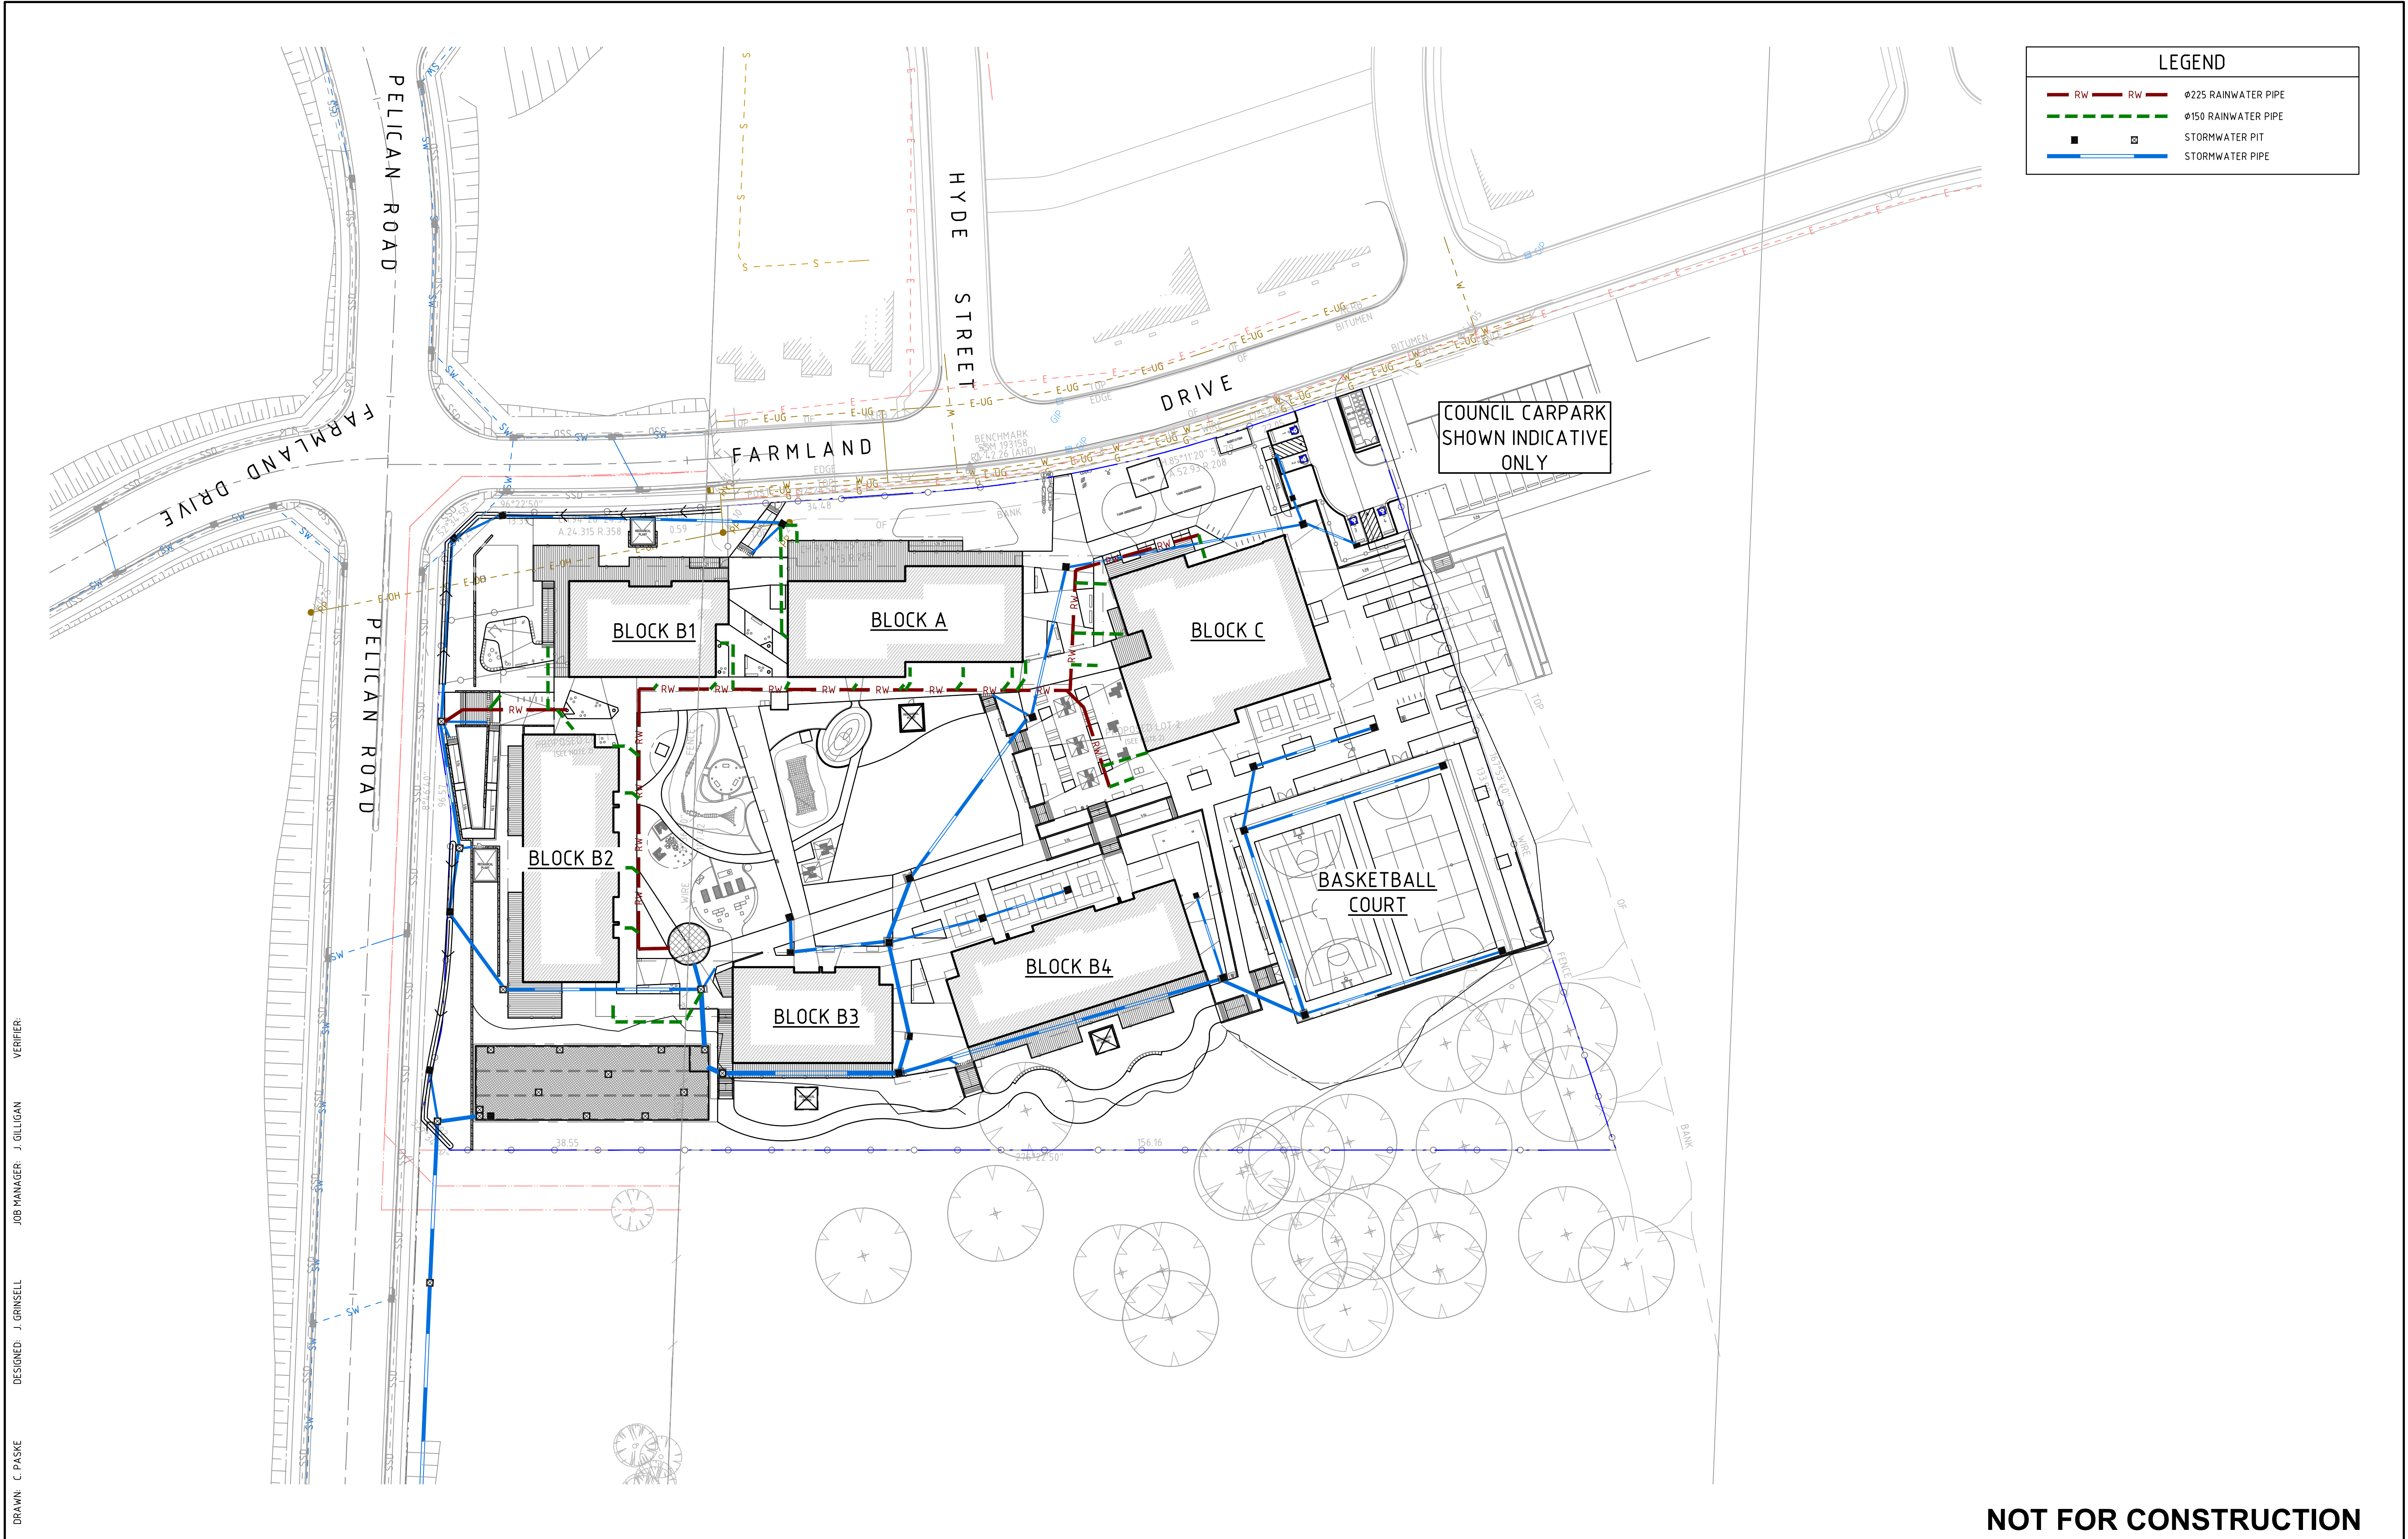

LEGEND

DRAWN: C. PASKE  
DESIGNED: J. GRINSELL  
JOB MANAGER: J. GILLIGAN  
VERIFIER:

| REVISION | DESCRIPTION         | ISSUED | VER'D | APP'D | DATE     |
|----------|---------------------|--------|-------|-------|----------|
| 1        | ISSUED FOR APPROVAL | JRG    |       | JRG   | 02.03.20 |
|          |                     |        |       |       |          |
|          |                     |        |       |       |          |
|          |                     |        |       |       |          |

NOT FOR CONSTRUCTION