

07	SSI 2	31.10.19
06	SSI 2	09.09.19
05	SSI 2	05.09.19
04	Design Development	19.08.19
03	Design Development	30.07.19
02	Design Development	21.07.19
01	Design Development 50%	03.06.19

Rev	Description	Date
-----	-------------	------

MANAGING CONTRACTOR

MULTIPLEX

CONSULTANTS

CONSULTANTS
PROJECT MANAGEMENT

CBRE



ARCH

BVN

STRUCTURES & CIVIL

TTW Taylor
Thomson
Whitting

HYDRAULIC & FIBRE

MECHANICAL

ELECTRICAL

CLIENT



PROJECT

NEW MAITLAND HOSPITAL
Metford Road, Metford

DRAWING TITLE

Landscape General Arrangement Plan
Quadrant A4

STATUS Design Development			JOB NO. 1229	
SCALE AT A0 1:100	DRAWN GB/LT	CO-ORDINATED GB/IK	CHECKED IK	APPROVED GB/IK
DWG NO. BBE-LSA-DRW-GA4-1A4			ISSUE 07	

Original Sheet Size A0 - 1188 x 841mm


REFER TO BBE-LSA-DRW-GA2-1A2

REFER TO PRELIMINARY DRAWING G20-120

FOR INFORMATION



KEY PLAN

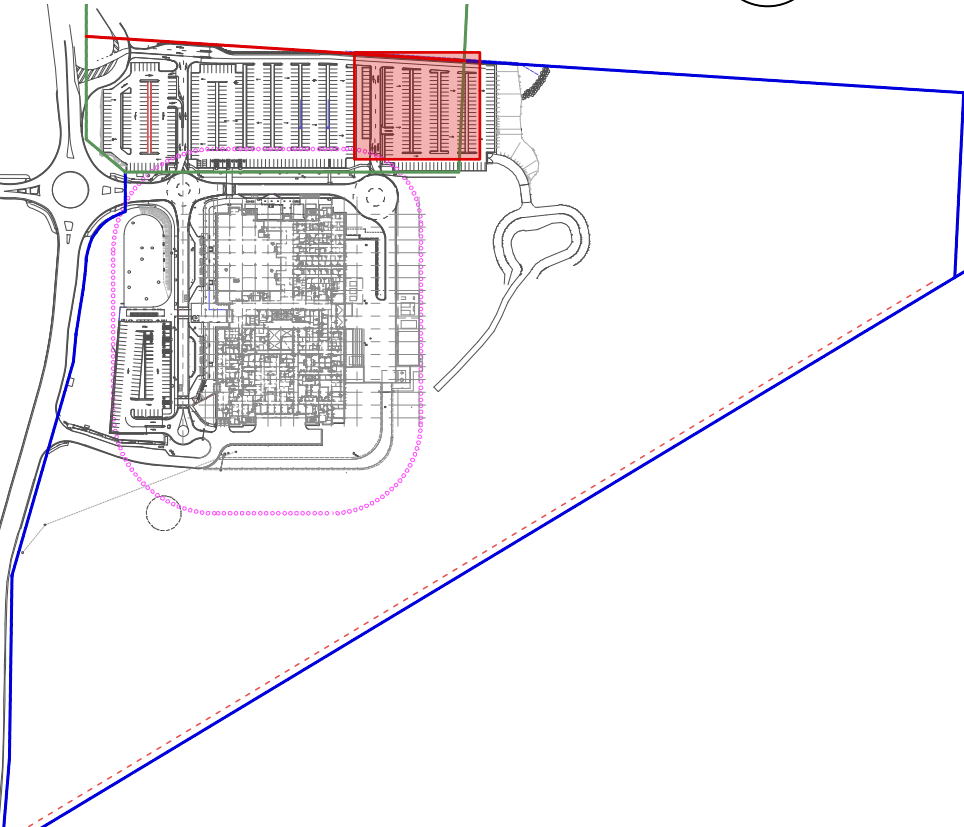

NOTES

Contractor must verify all dimensions on site before commencing work or
resorting shop drawings. Do not scale drawings. Resolve discrepancies with
Black Beetle before proceeding. Copyright of this drawing and the design
executed remain vested in Black Beetle.

REFER TO BBE-LSA-DRW-GX0-100 FOR
LEGEND AND GENERAL NOTES
REFER TO BBE-LSA-DRW-GX0-300 FOR
PLANT SCHEDULE

02 SSI 2 05.09.19
01 Design Development 19.08.19

Rev	Description	Date
-----	-------------	------

MANAGING CONTRACTOR

MULTIPLEX

CONSULTANTS

PROJECT MANAGEMENT

CBRE

ARCHITECTURE

BUN

BUN

STRUCTURES & CIVIL

TTW Taylor
Thomson
Whitting

HYDRAULIC & FIRE

MECHANICAL

ELECTRICAL

CLIENT



PROJECT


NEW MAITLAND HOSPITAL
Metford Road, Metford

DRAWING TITLE


Landscape General Arrangement Plan
Quadrant B1

STATUS	Design Development	JOB NO.	1229
SCALE AT A0	1:100	DRAWN	GB/LT
		CO-ORDINATED	GB/IK
		CHECKED	IK
		APPROVED	GB/IK
DWG NO.	BBE-LSA-DRW-GB1-1B1	ISSUE	02

Original Sheet Size A0 - 1188 x 841mm

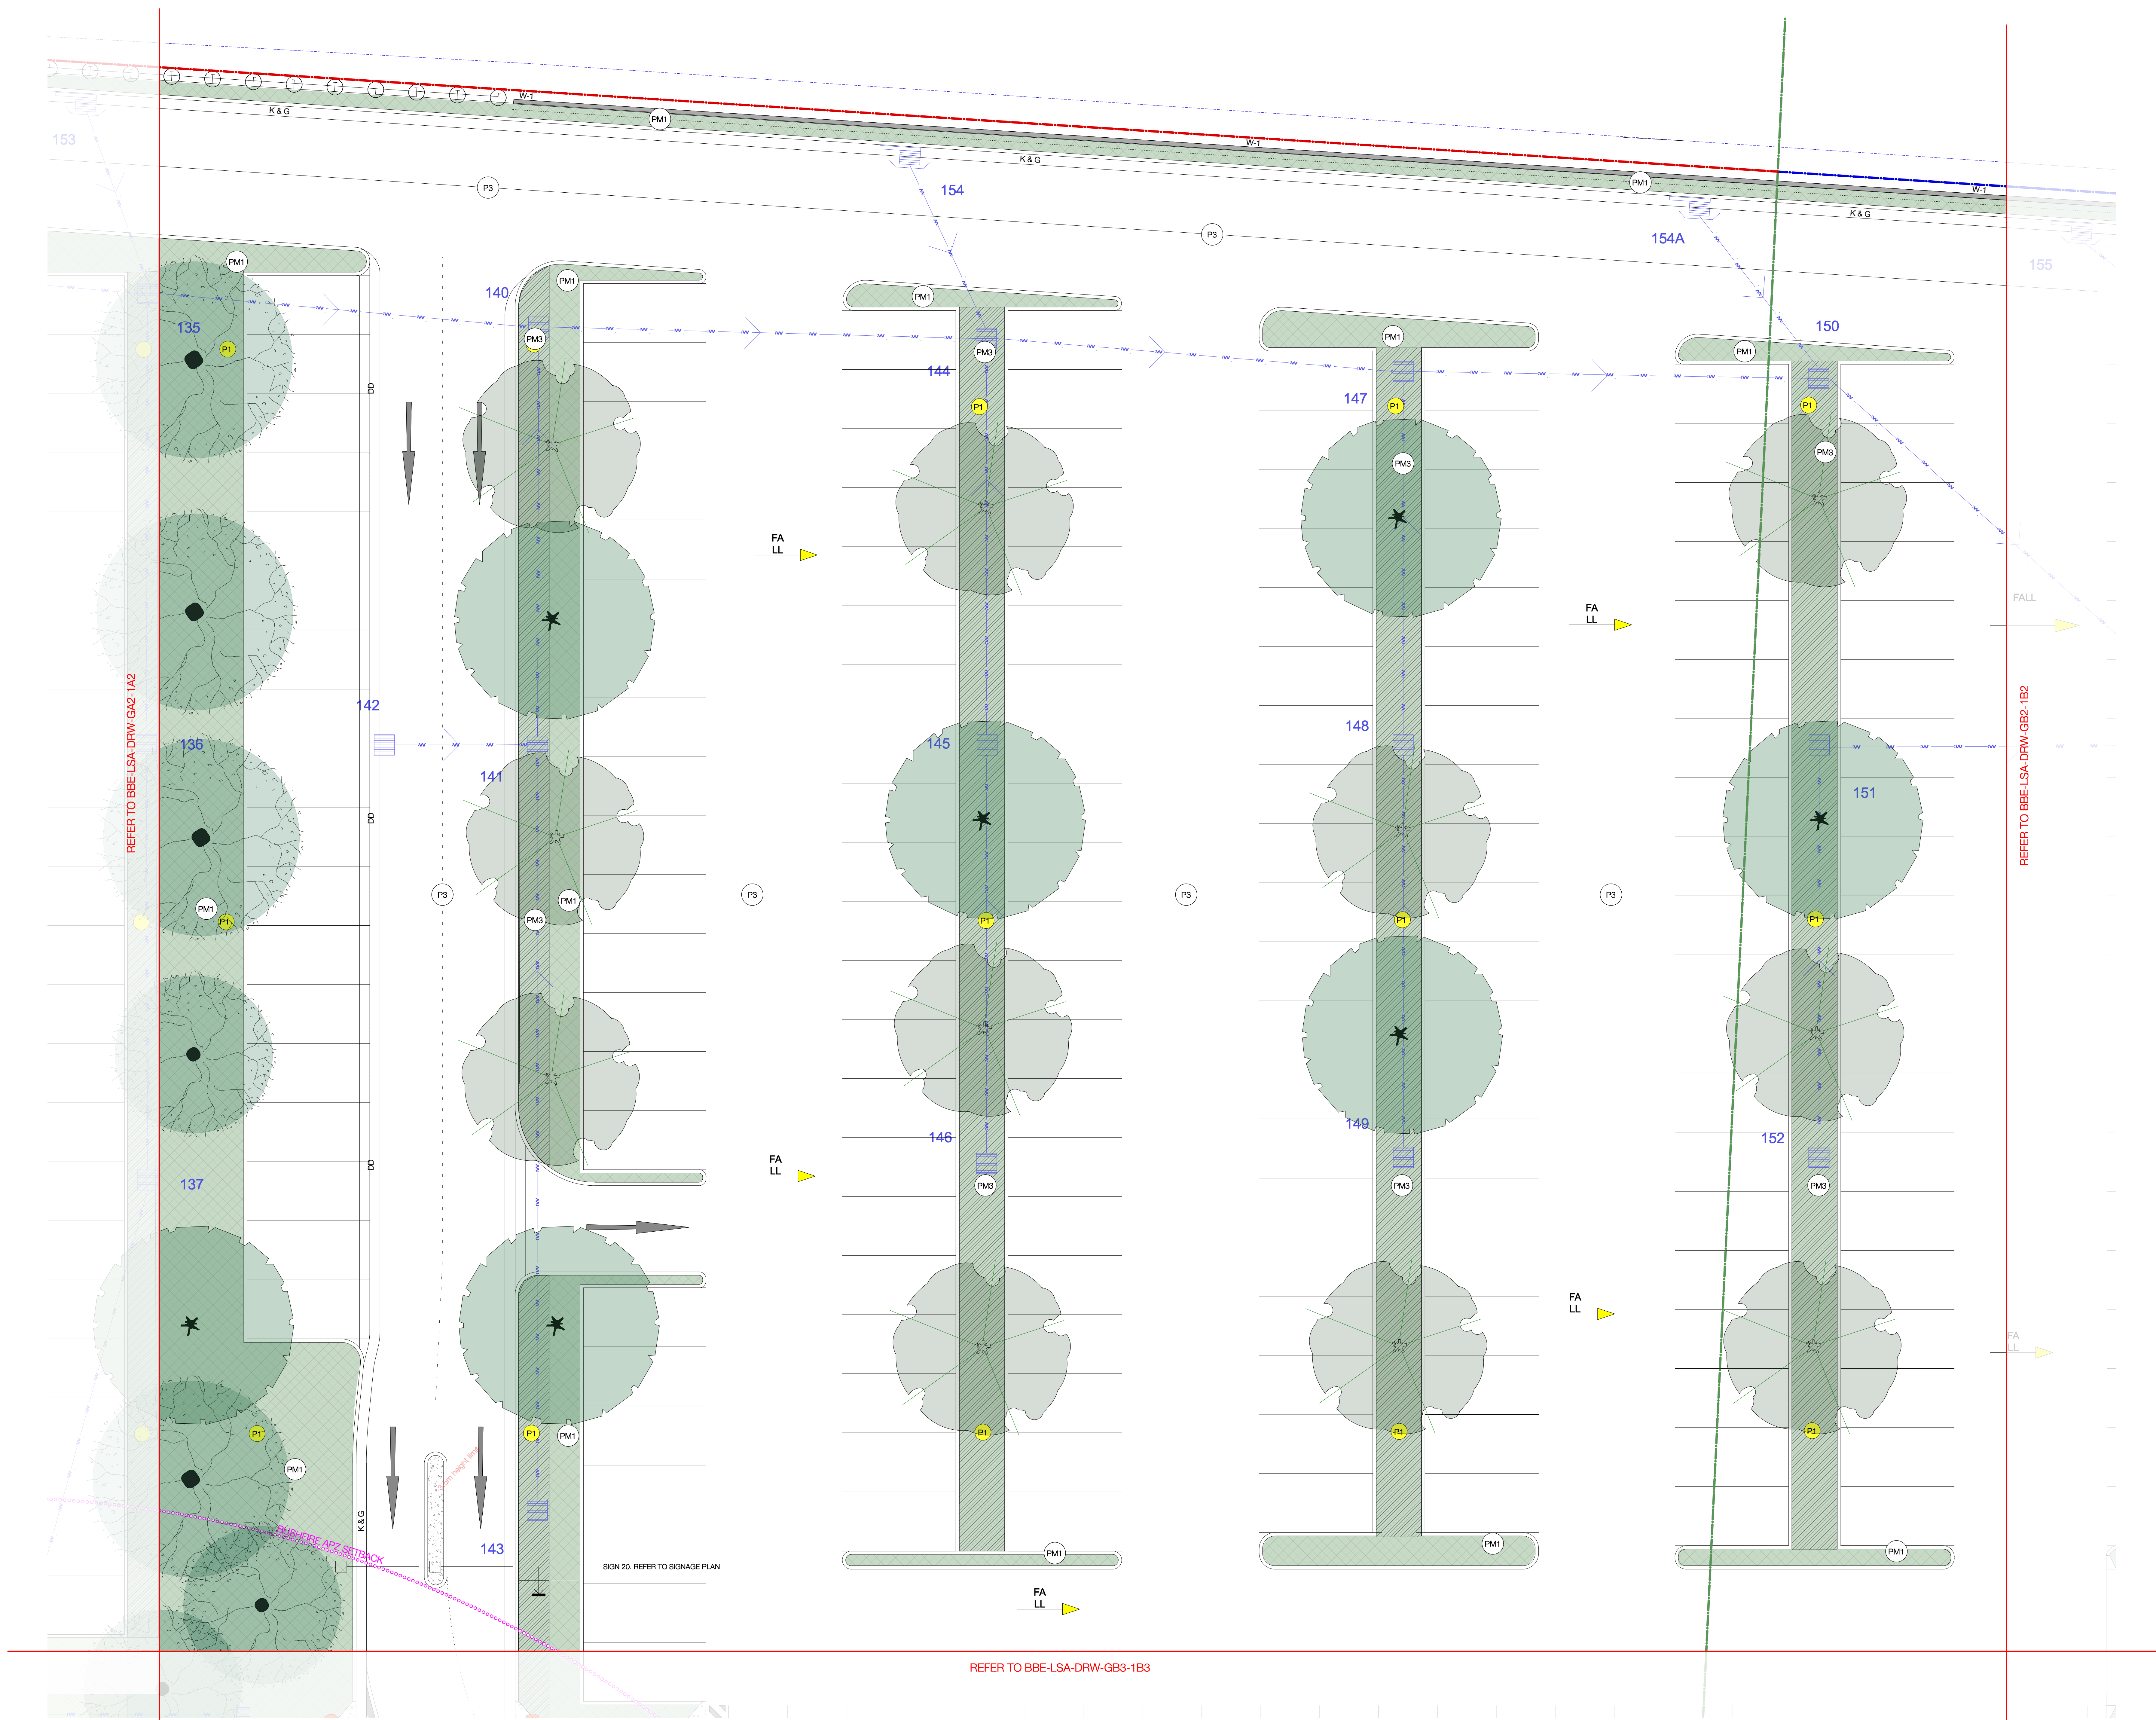

FOR INFORMATION

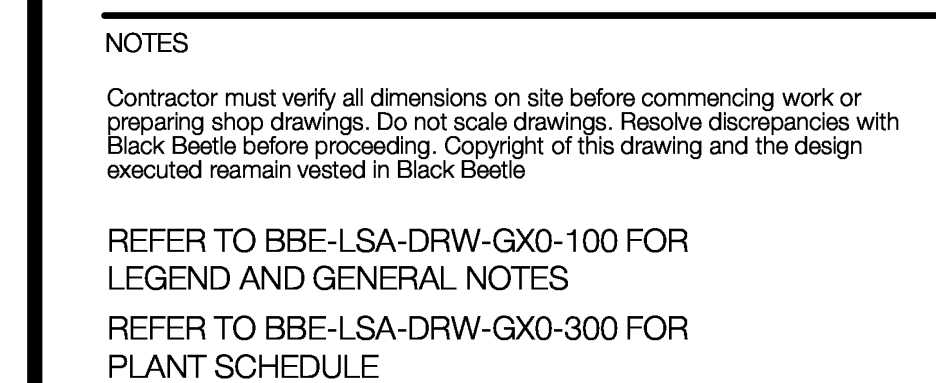

02	SSI 2	09.05.19
01	Design Development	19.08.19

Rev	Description	Date
-----	-------------	------

MANAGING CONTRACTOR

MULTIPLEX

CONSULTANTS

PROJECT MANAGEMENT

ARCHITECTURE

BVN

STRUCTURES & CIVIL

TTW Taylor
Thomson
Whitting

HYDRAULIC & FIRE

MECHANICAL

ELECTRICAL

CLIENT



PROJECT

NEW MAITLAND HOSPITAL
Metford Road, Metford

DRAWING TITLE

Landscape General Arrangement Plan
Quadrant B2

STATUS Design Development			JOB NO. 1229	
SCALE AT A0 1:100	DRAWN GB/LT	CO-ORDINATED GB/IK	CHECKED IK	APPROVED GB/IK
DWG NO. BBE-LSA-DRW-GB2-1B2			ISSUE 02	

Original Sheet Size A0 - 1188 x 841mm



FOR INFORMATION

REFER TO BBE-LSA-DRAW-GB1-1B1

REFER TO BBE-LSA-DRAW-GD1-1D1



KEY PLAN

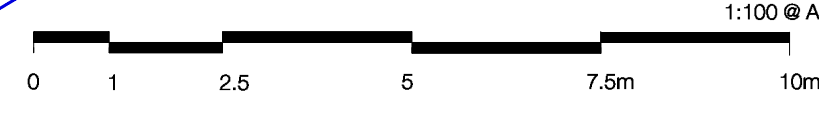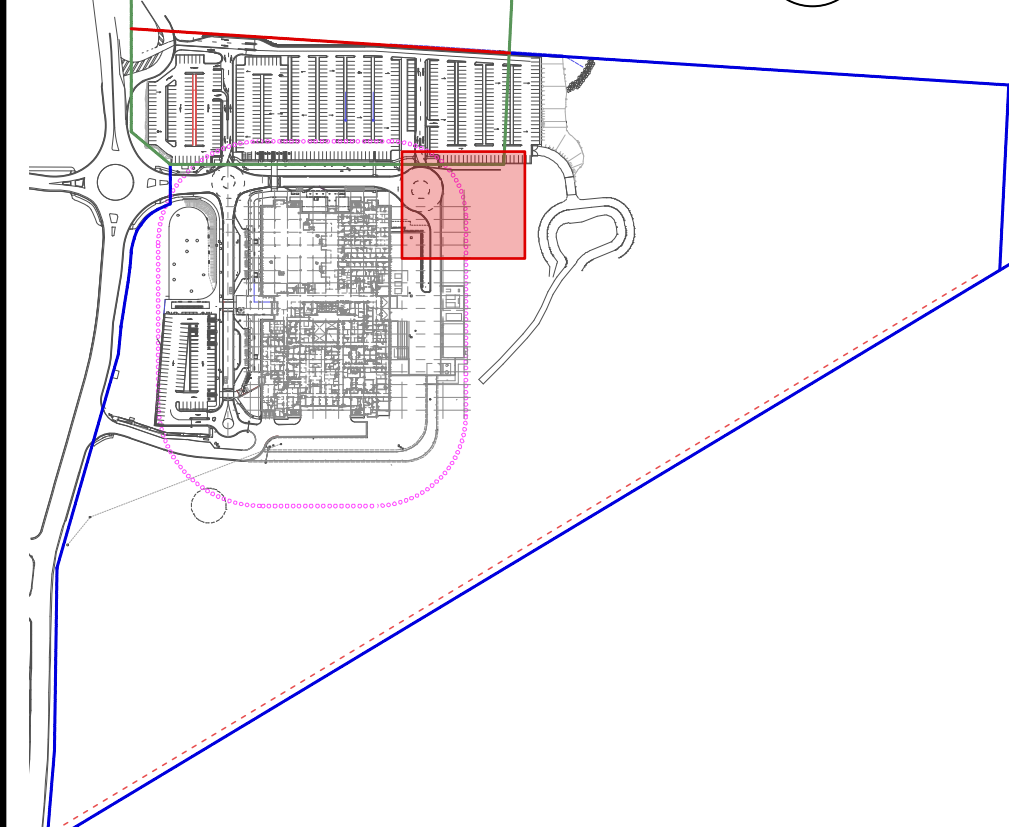

NOTES
Contractor must verify all dimensions on site before commencing work or
resorting shop drawings. Do not scale drawings. Resolve discrepancies with
Black Beetle before proceeding. Copyright of this drawing and the design
executed remain vested in Black Beetle

REFER TO BBE-LSA-DRAW-GX0-100 FOR
LEGEND AND GENERAL NOTES
REFER TO BBE-LSA-DRAW-GX0-300 FOR
PLANT SCHEDULE

05	SSI 2	05.09.19
04	Design Development	19.08.19
03	Design Development	30.07.19
02	Design Development	21.07.19
01	Design Development 50%	03.06.19

Rev	Description	Date
-----	-------------	------

MANAGING CONTRACTOR
MULTIPLEX

CONSULTANTS
PROJECT MANAGEMENT
CBRE

ARCHITECTURE
BIN
BVN

STRUCTURES & CIVIL
TTW Taylor
Thomson
Whitting
612 9429 7288 | 40 Chandon Street St Leonards NSW 2060

HYDRAULIC & FIRE

MECHANICAL

ELECTRICAL

CLIENT




PROJECT
NEW MAITLAND HOSPITAL
Metford Road, Metford

DRAWING TITLE
Landscape General Arrangement Plan
Quadrant B3

STATUS Design Development	JOB NO. 1229
SCALE AT A0 1:100	DRAWN GB/LT
DWG NO. BBE-LSA-DRAW-GB3-1B3	CO-ORDINATED GB/IK
	CHECKED IK
	APPROVED GB/IK
	ISSUE 05

Original Sheet Size A0 - 1188 x 841mm

FOR INFORMATION

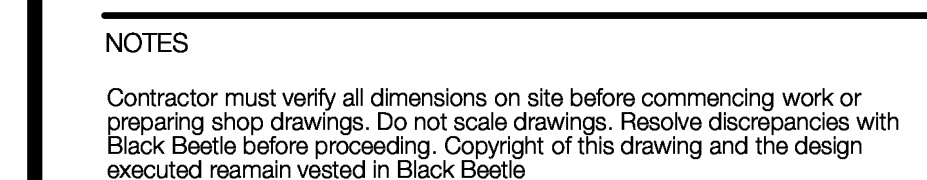

REFER TO BBE-LSA-DRW-GX0-100 FOR
LEGEND AND GENERAL NOTES
REFER TO BBE-LSA-DRW-GX0-300 FOR
PLANT SCHEDULE

05	SSI 2	06.09.19
04	Design Development	19.08.19
03	Design Development	30.07.19
02	Design Development	21.07.19
01	Design Development 50%	03.06.19

Rev	Description	Date
-----	-------------	------

MANAGING CONTRACTOR

MULTIPLEX

CONSULTANTS
PROJECT MANAGEMENT

PROJECT MANAGEMENT
CBRE

ARCHITECTURE
BVN

STRUCTURES & CIVIL

TTW Taylor
Thomson
Whitting

612 9638 7298 | 88 Chandos Street, St Leonards, NSW 2060

HYDRAULIC & FIRE

MECHANICAL

ELECTRICAL

CLIENT _____



PROJECT _____

NEW MAITLAND HOSPITAL
Metford Road, Metford

DRAWING TITLE
Landscape General Arrangement Plan
Quadrant B4

STATUS Design Development			JOB NO. 1229	
SCALE AT A0 1:100	DRAWN GB/LT	CO-ORDINATED GB/IK	CHECKED IK	APPROVED GB/IK
DWG NO. BBE-LSA-DRW-GB4-1B4			ISSUE 05	

Original Sheet Size A0 - 1188 x 841

REFER TO BBE-LSA-DRW-GB0-102

HYDROMULCH - REFER TO PLANT SCHEDULE FOR SPECIES MIX

EXISTING SCRUB / BUSHLAND TO BE RETAINED.

— SSI 2 PROPOSED PROJECT INFLUENCE LINE

_____ FINAL EXTENT OF WORKS TO BE
DETERMINED ON SITE



FINAL EXTENT OF WORKS TO BE
DETERMINED ON SITE.

REFER TO BBE-LSA-DRW-GC0-103

REFER TO BBE-LSA-DRW-GB3-1B3

REFER TO BBE-LSA-DRW-GD2- 1D2

FOR INFORMATION

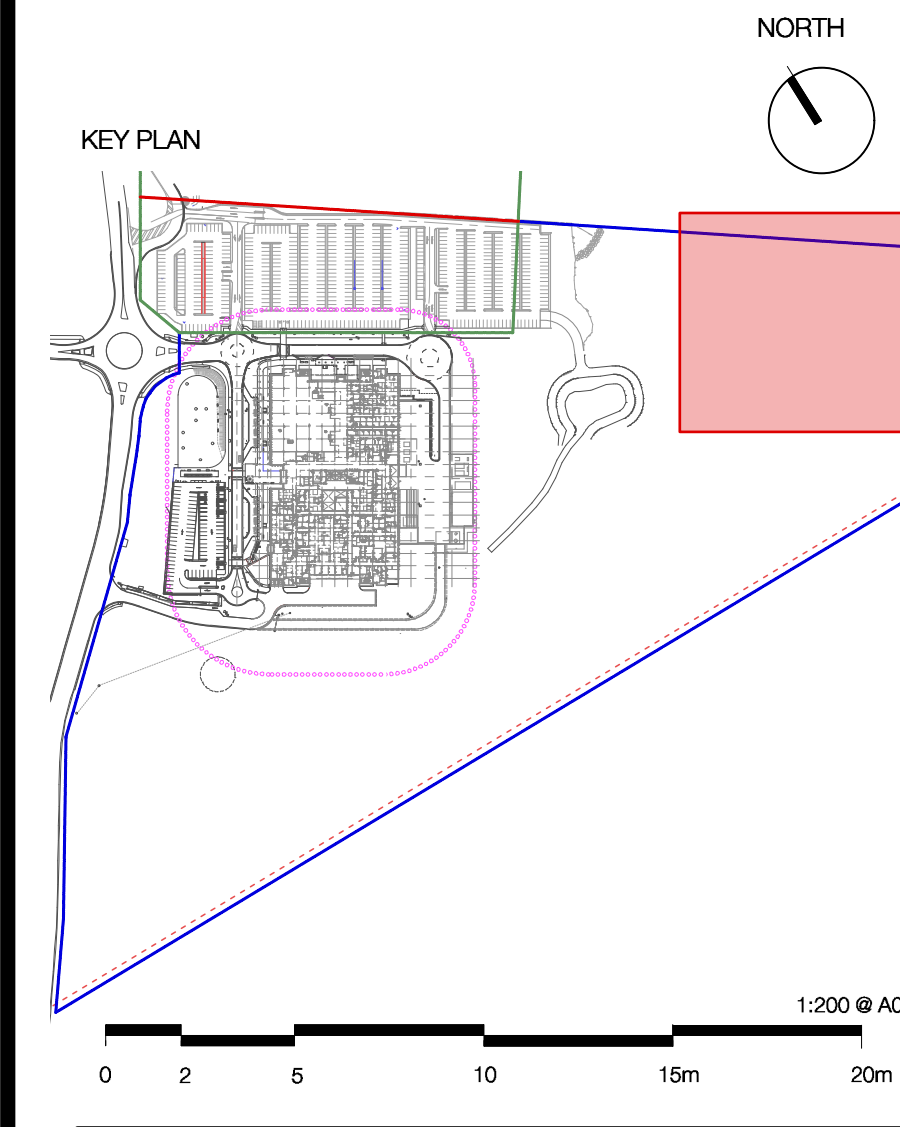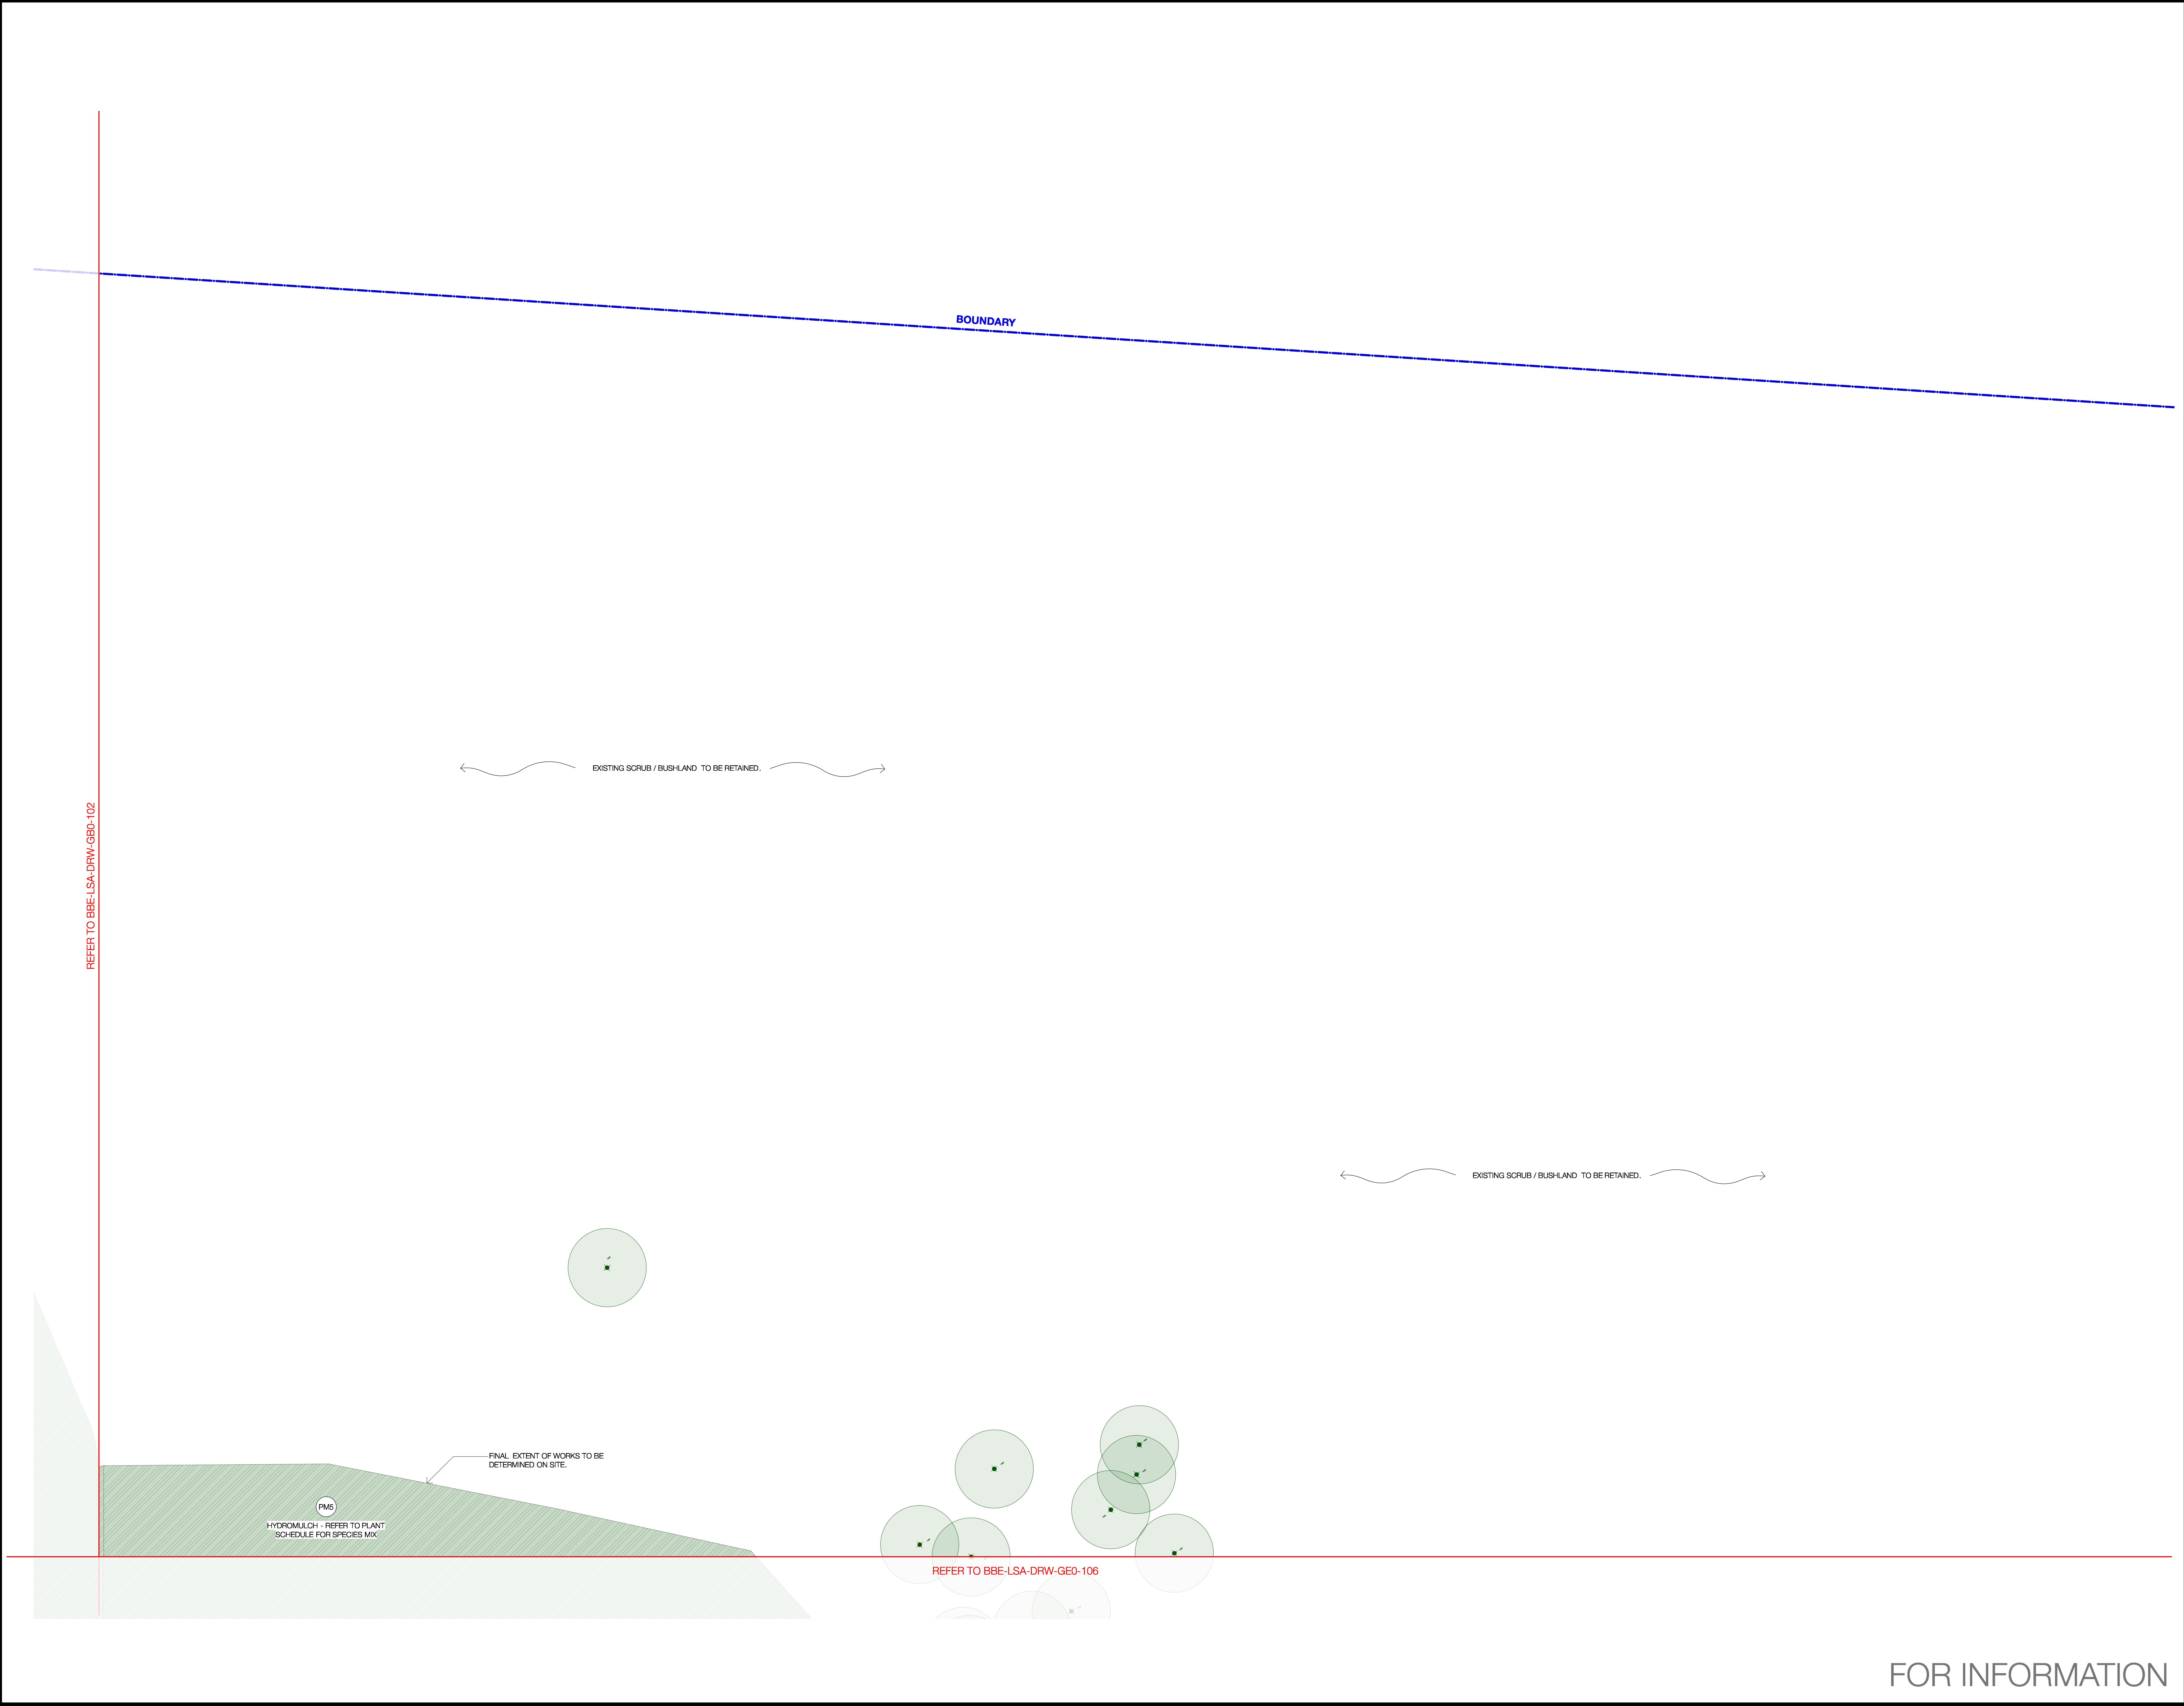

NOTES

Contractor must verify all dimensions on site before commencing work or resurveying shop drawings. Do not scale drawings. Resolve discrepancies with Black Beetle before proceeding. Copyright of this drawing and the design executed remain vested in Black Beetle.

REFER TO BBE-LSA-DRAW-GX0-100 FOR
LEGEND AND GENERAL NOTES
REFER TO BBE-LSA-DRAW-GX0-300 FOR
PLANT SCHEDULE

10	SSI 2	05.09.19
09	Design Development	19.08.19
08	Design Development	30.07.19
07	Design Development	21.07.19
06	Design Development 50%	03.06.19
05	SSI Submission	14.02.19
04	Schematic Design	14.02.19
03	Schematic Design	17.01.19
02	Preliminary Schematic Design	10.12.18
01	Draft for Review	30.11.18

Rev	Description	Date
-----	-------------	------

MANAGING CONTRACTOR

MULTIPLEX

CONSULTANTS

PROJECT MANAGEMENT

CBRE

ARCHITECTURE

BVN

STRUCTURES & CIVIL

TTW Taylor Thomson Whitting

612 Macquarie Street | 4th Floor Sydney NSW 2000

HYDRAULIC & FIRE

MECHANICAL

ELECTRICAL

CLIENT



PROJECT

NEW MAITLAND HOSPITAL
Metford Road, Metford

DRAWING TITLE

Landscape General Arrangement Plan
Quadrant C0

STATUS		JOB NO.	
Design Development		1229	
SCALE AT A0	DRAWN	CO-ORDINATED	CHECKED
1:200	GB/LT	GB/IK	IK
DWG NO.	ISSUE		
BBE-LSA-DRAW-GC0-103	10		

FOR INFORMATION