



MPSH 2 (LEVEL 1)
MASS HAS BEEN
MOVED 4.0m NORTH


LEVEL 1 PLAN

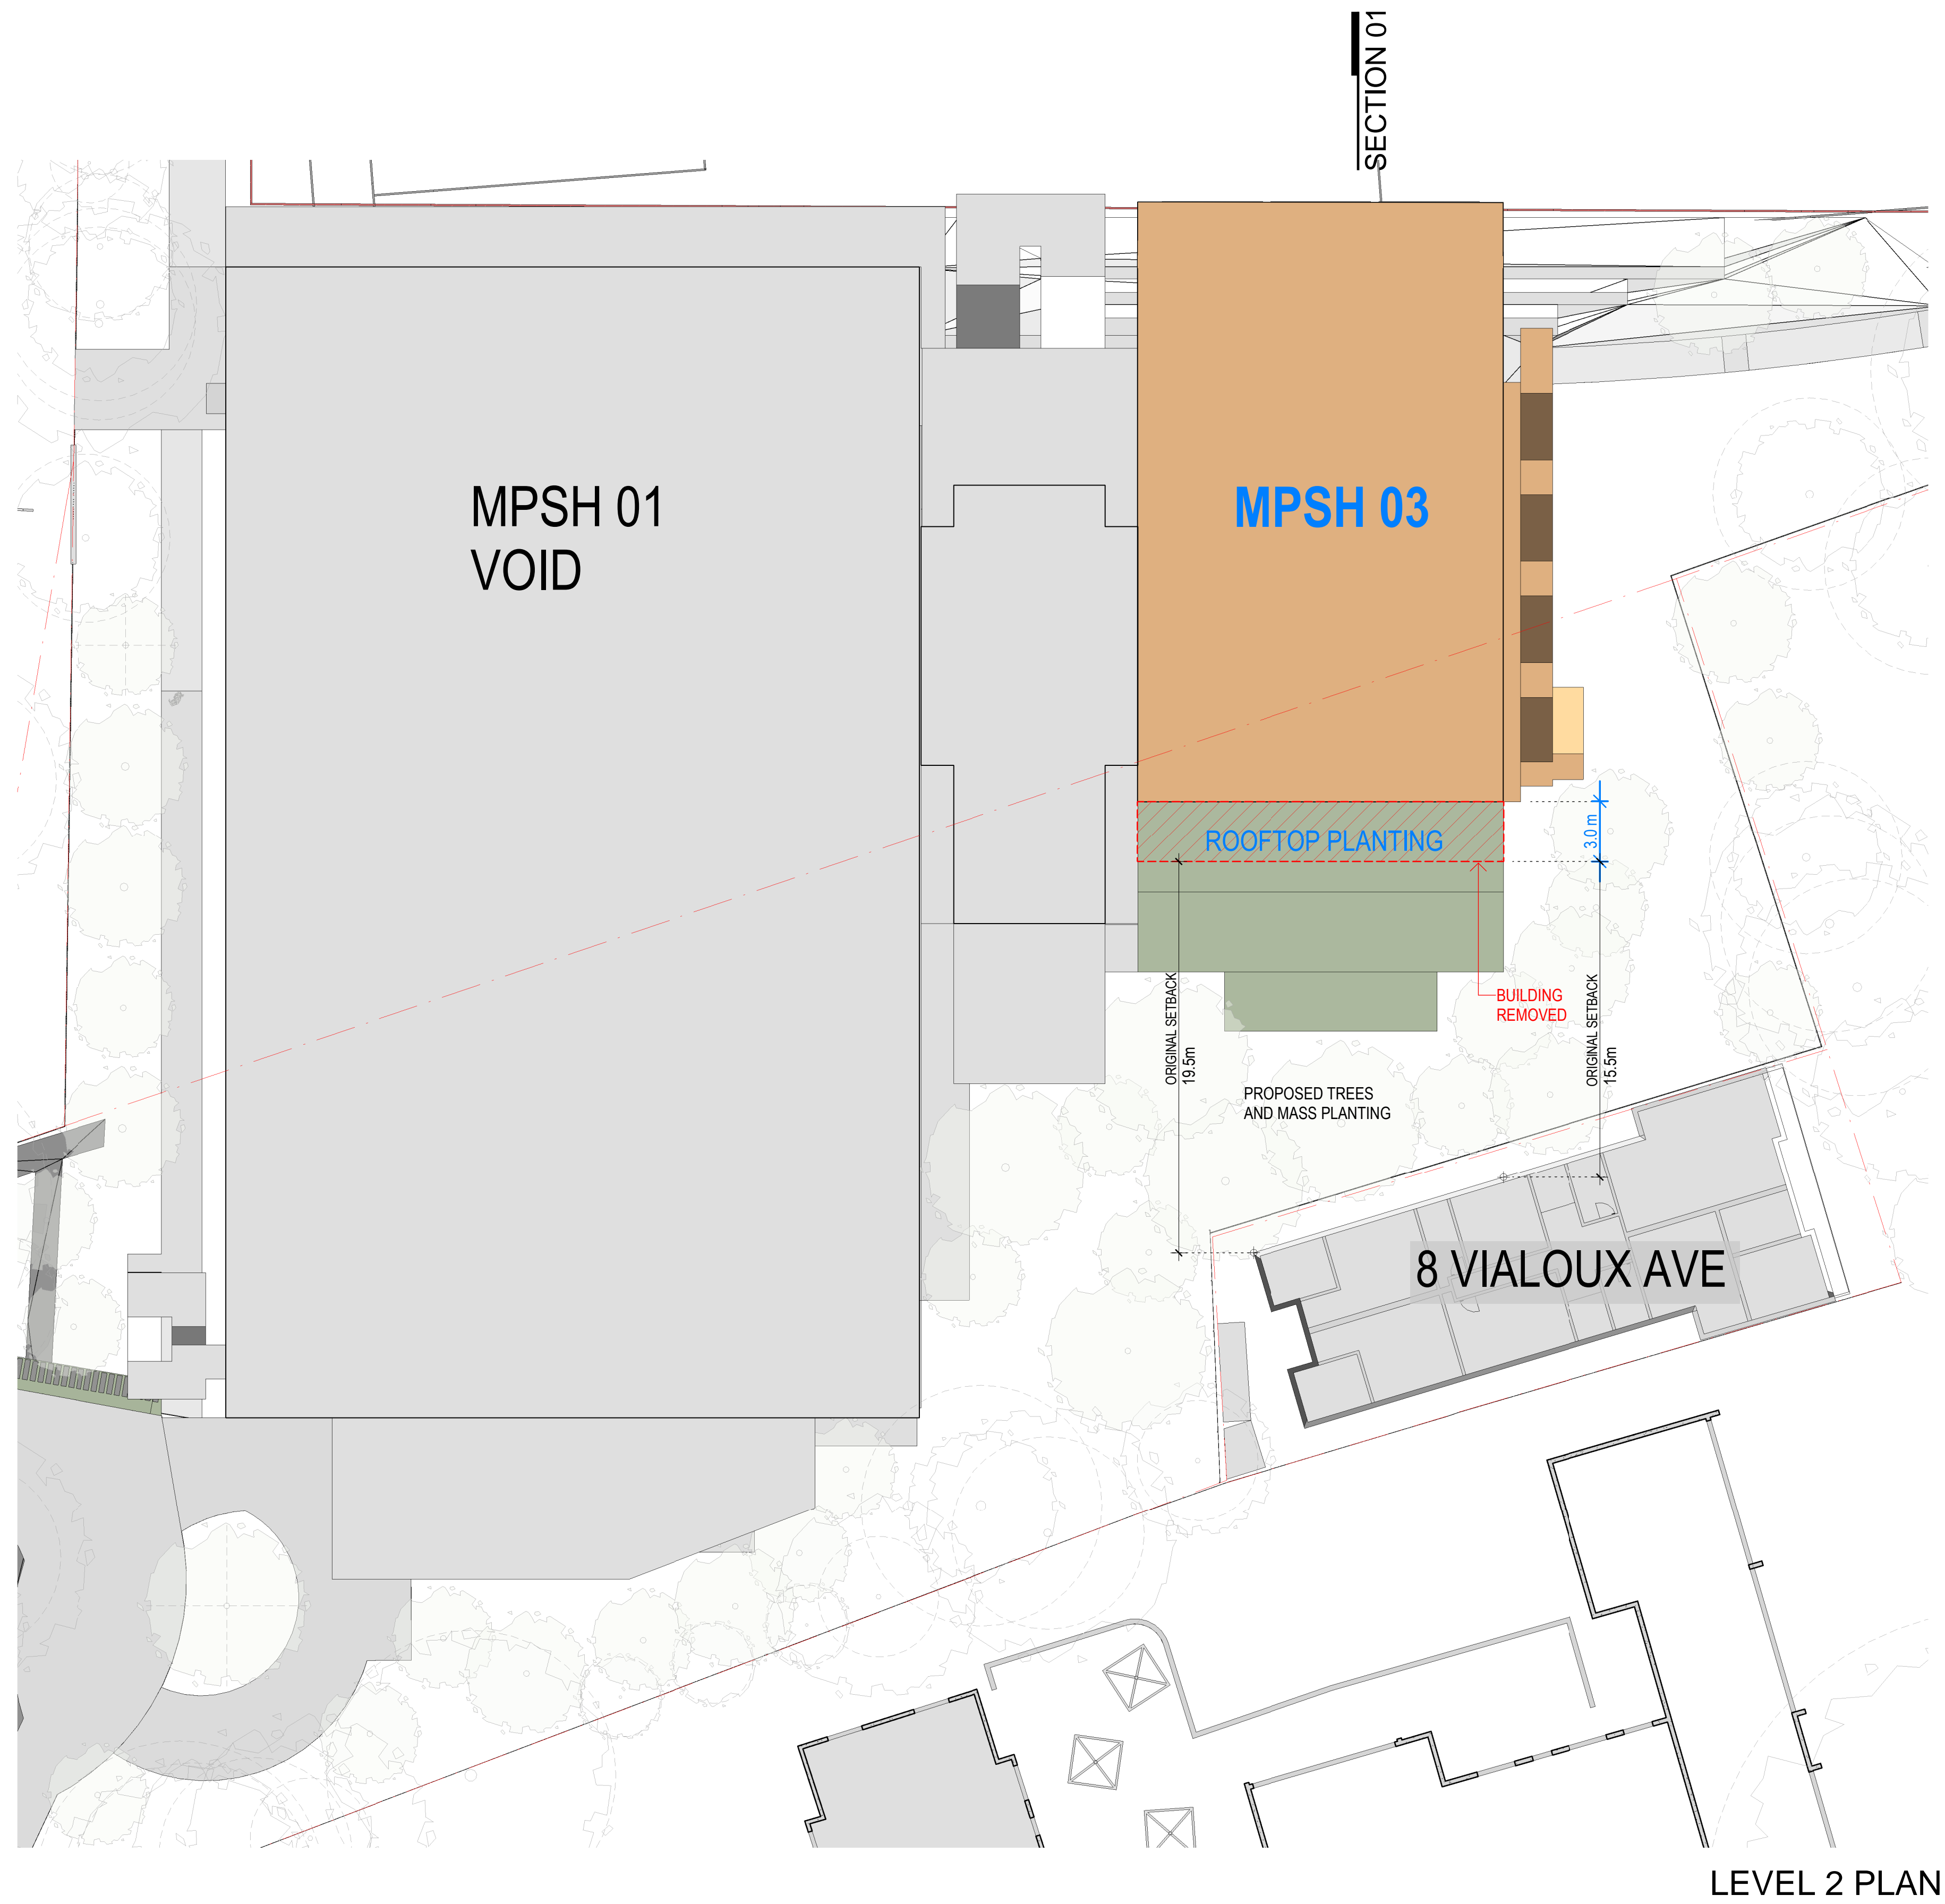


MPSH 03 (LEVEL 2)
MASS HAS BEEN
MOVED 3.0m NORTH

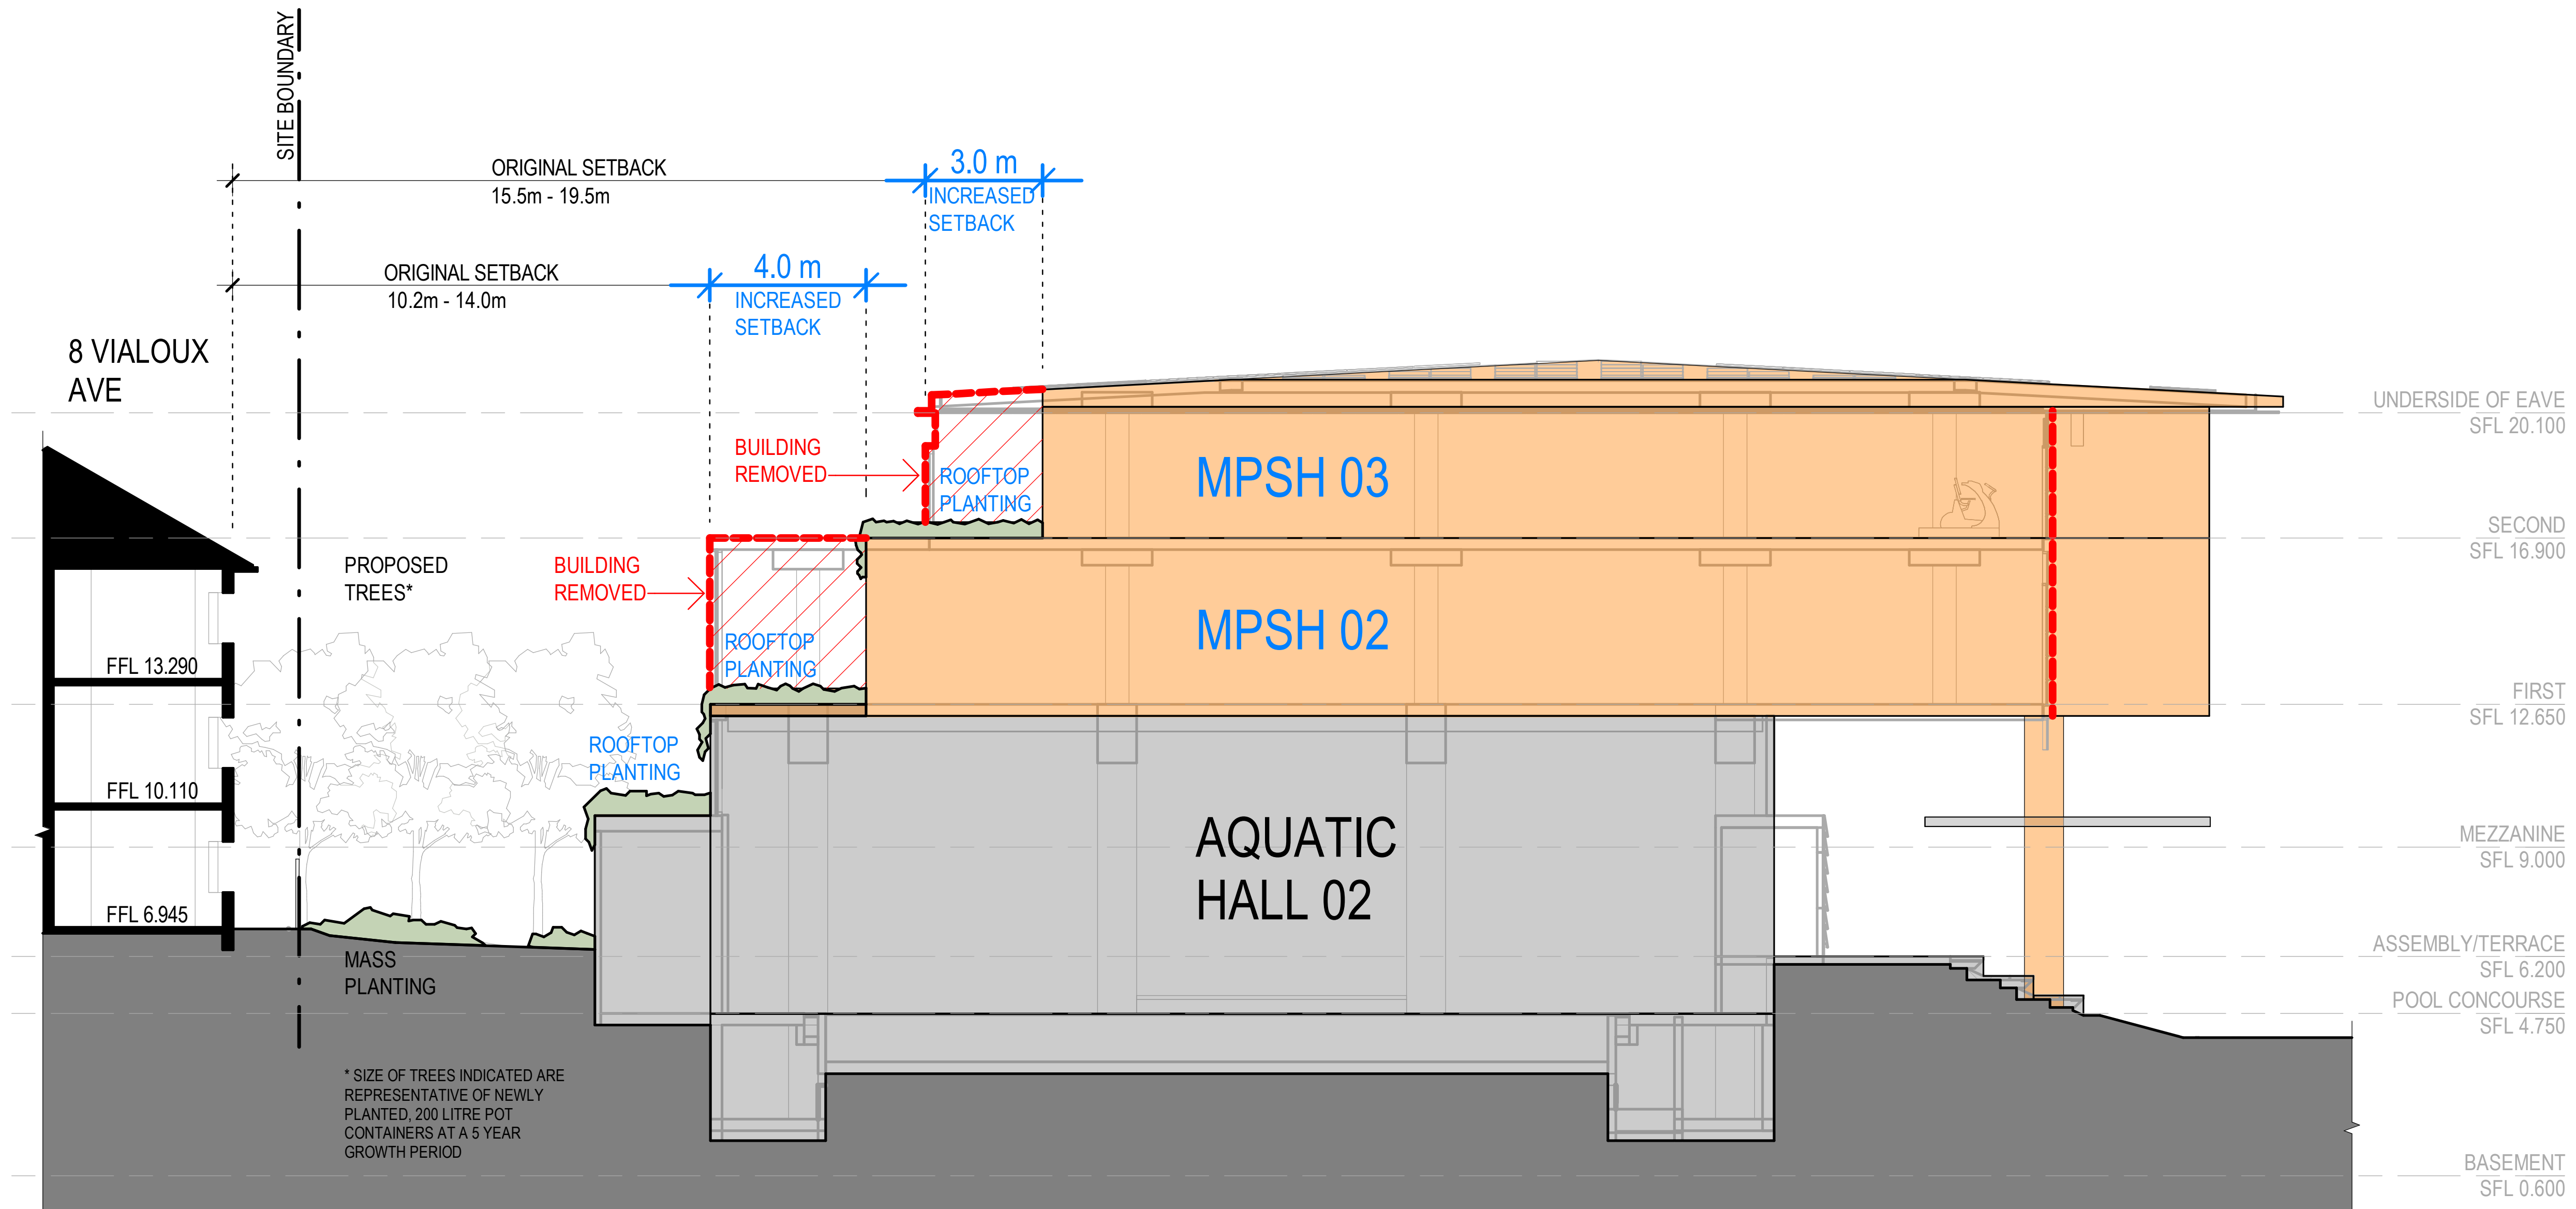


SECTION 01

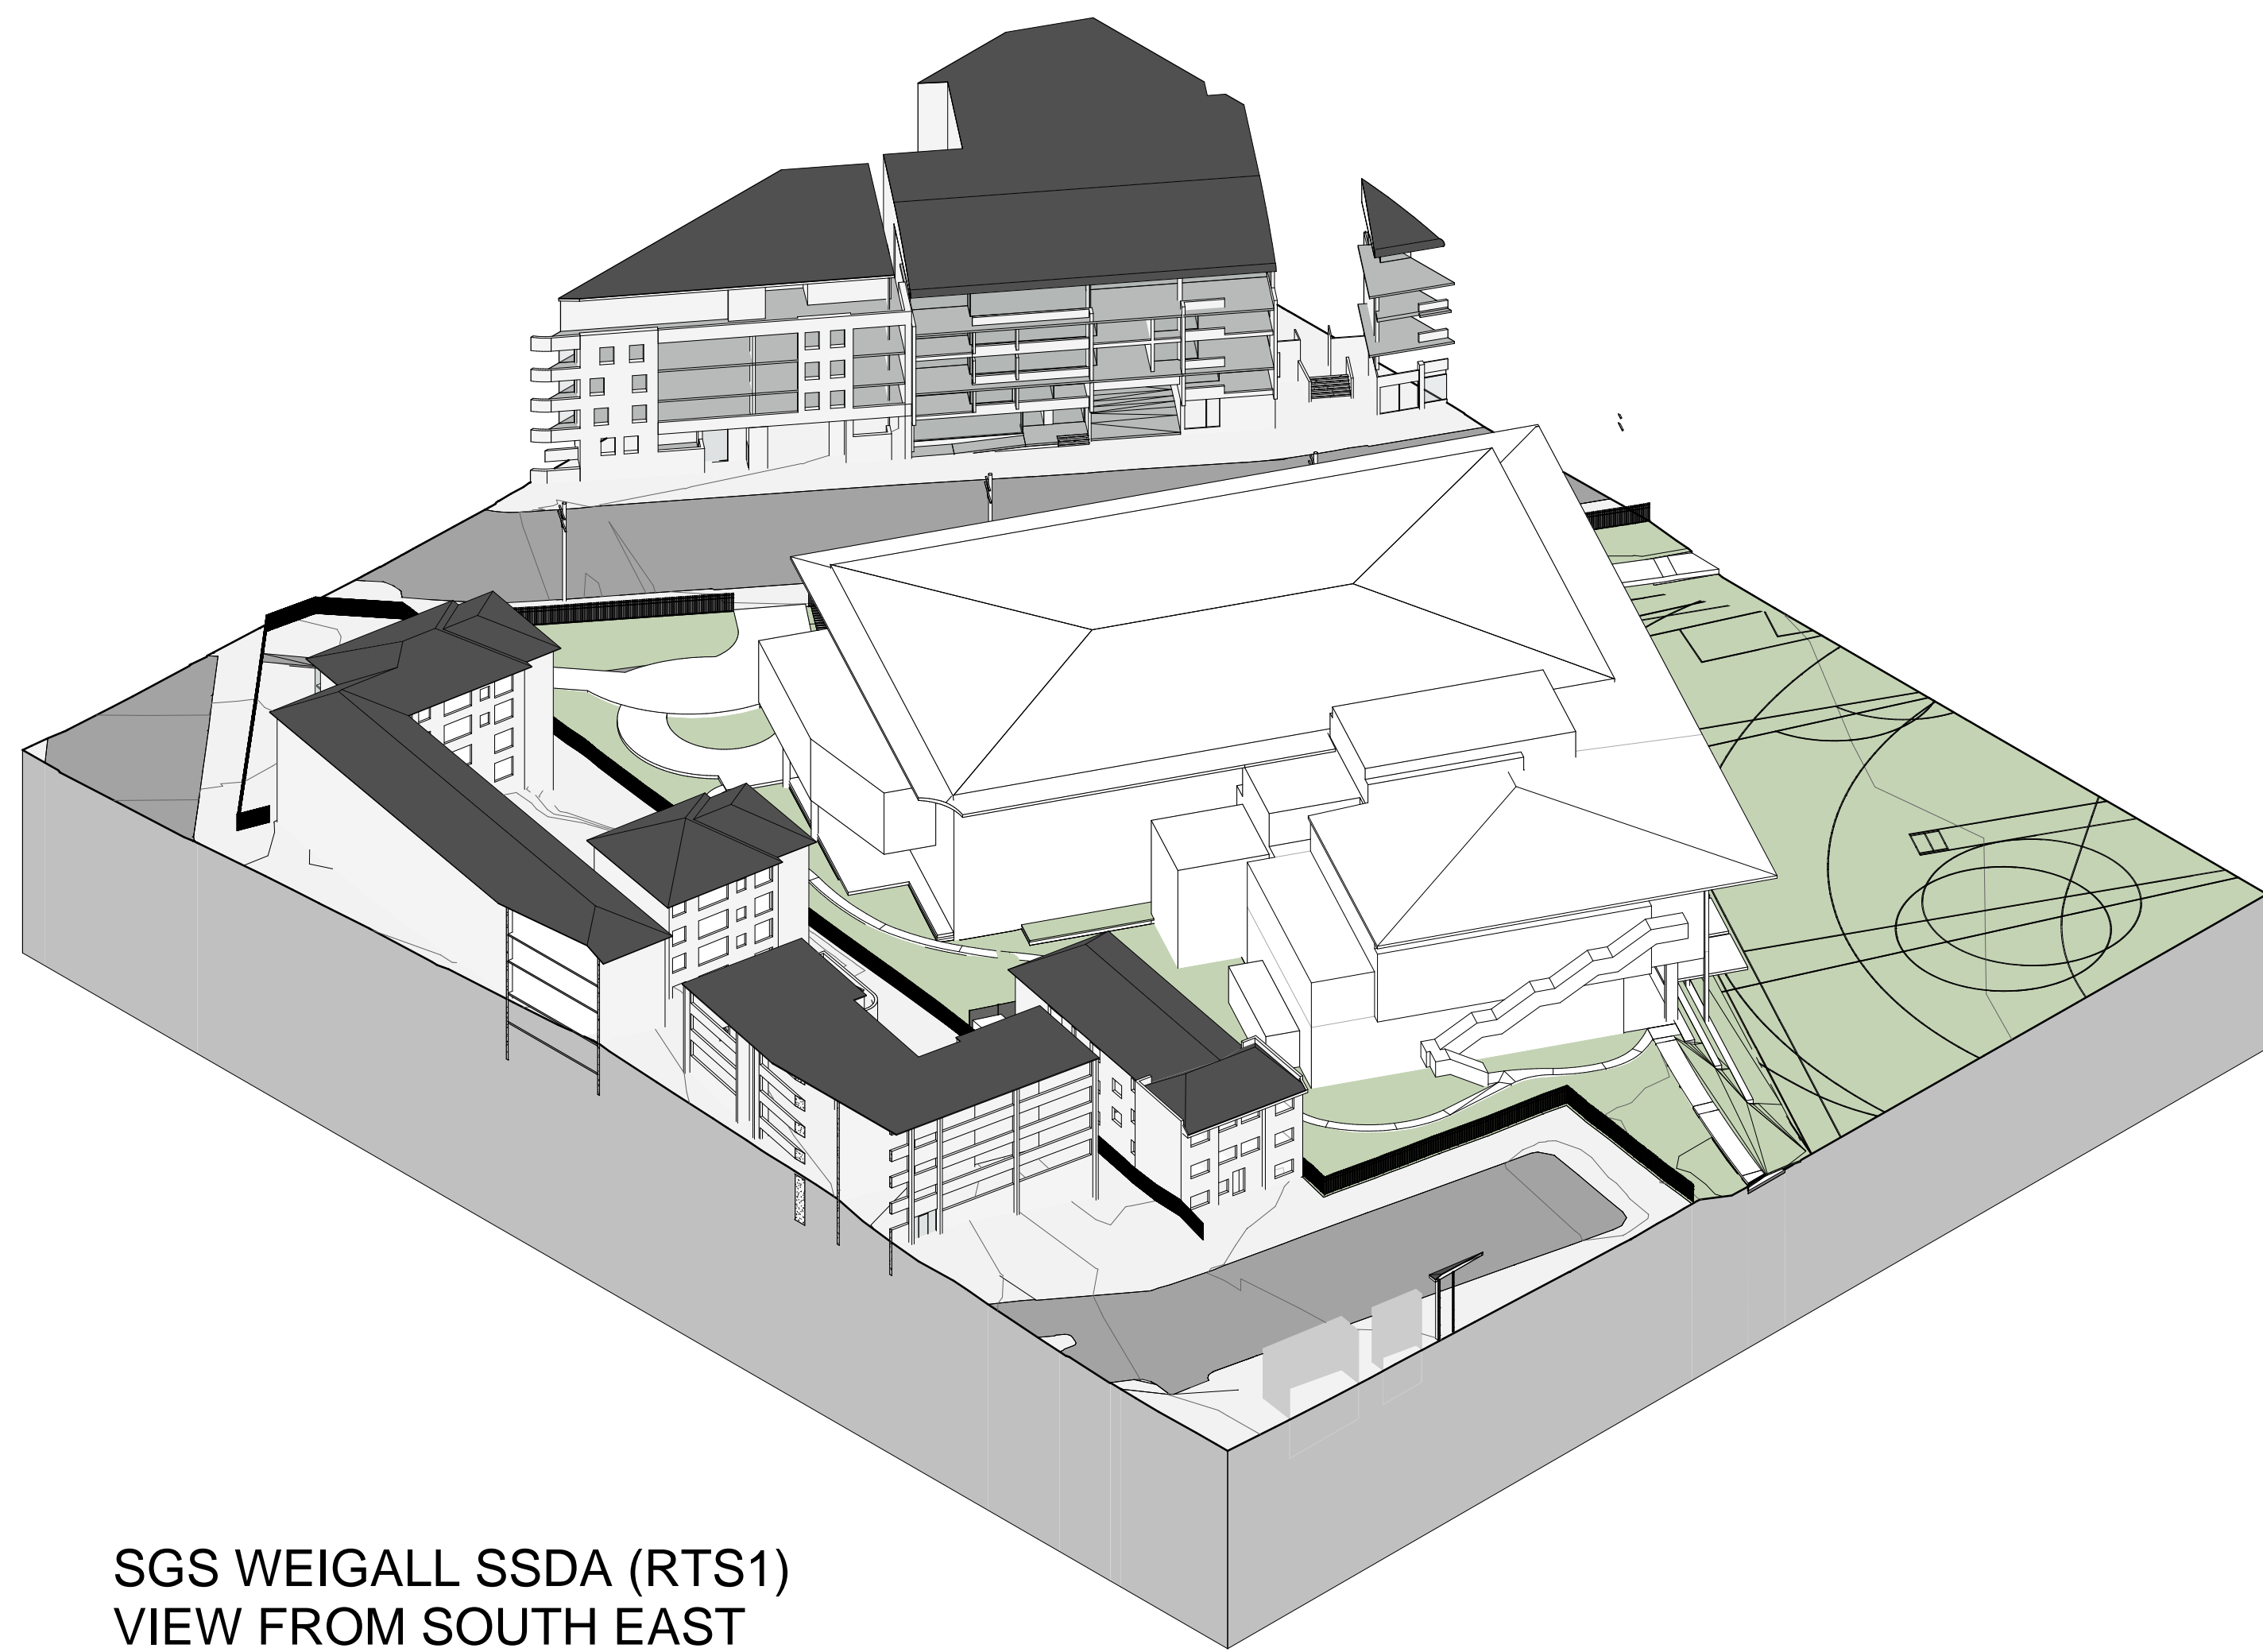


SGS WEIGALL SSDA (RTS1)
VIEW FROM SOUTH EAST

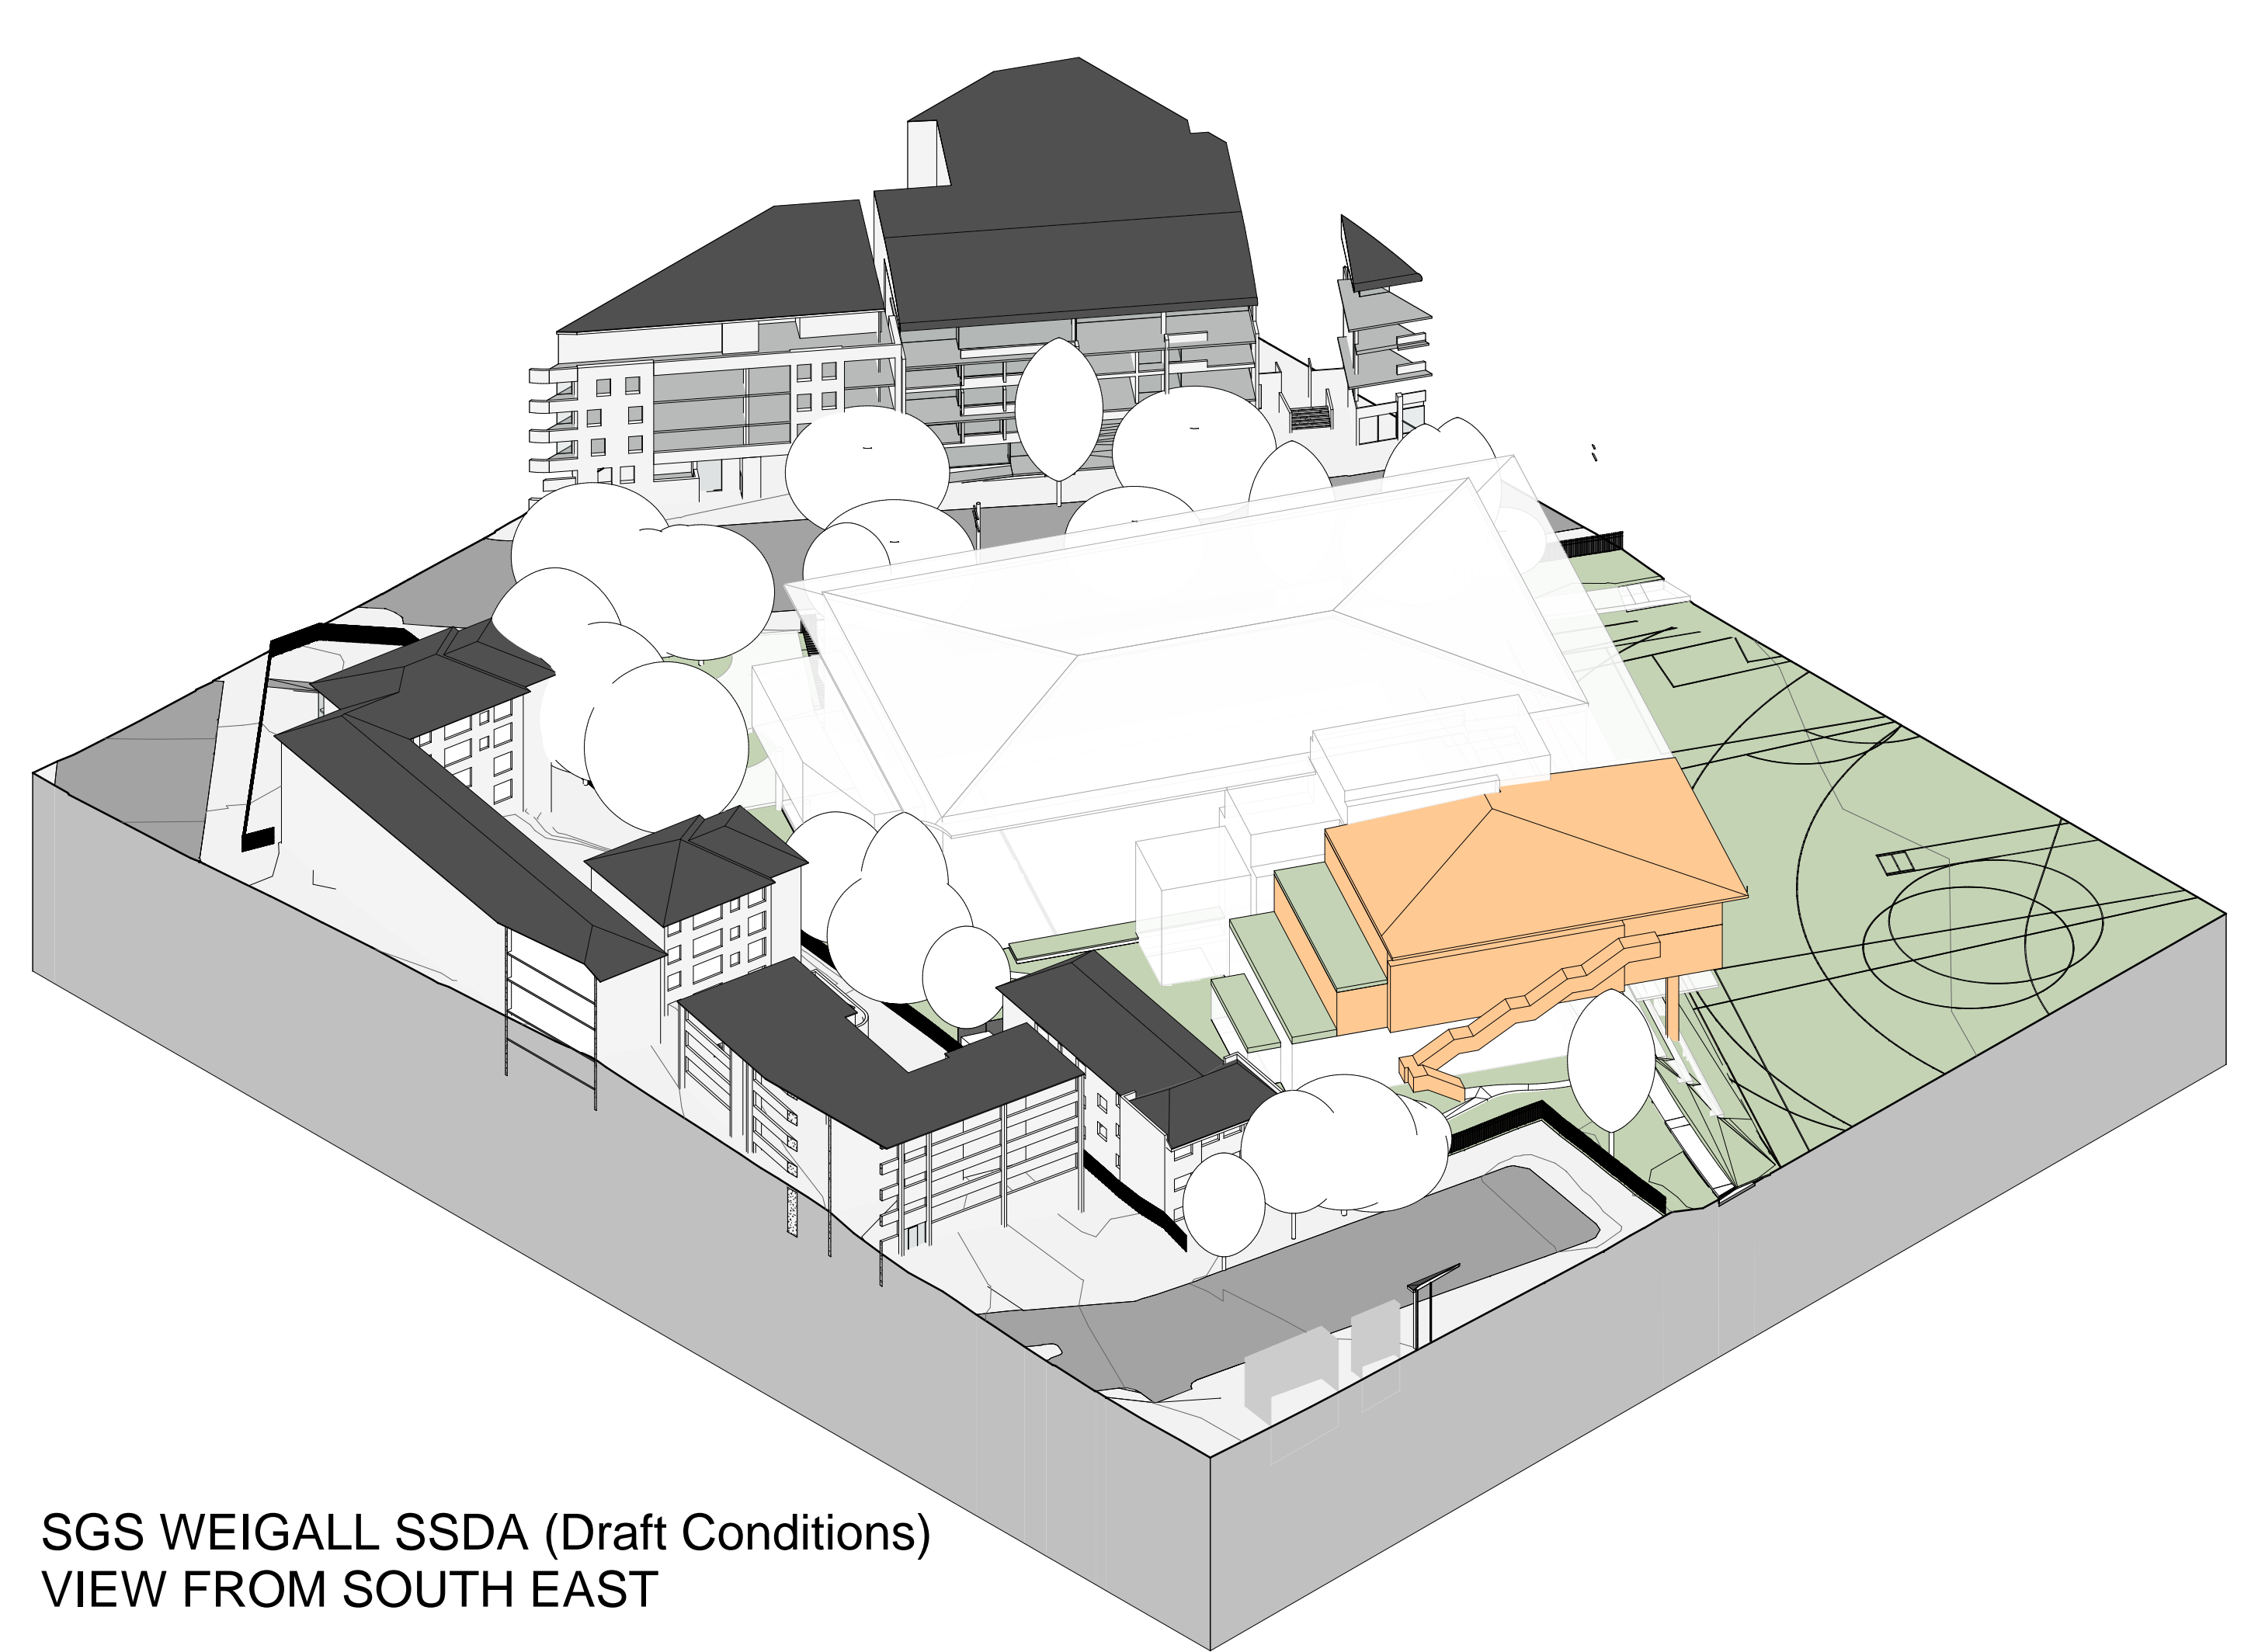

SGS WEIGALL SSDA (Draft Conditions)
VIEW FROM SOUTH EAST

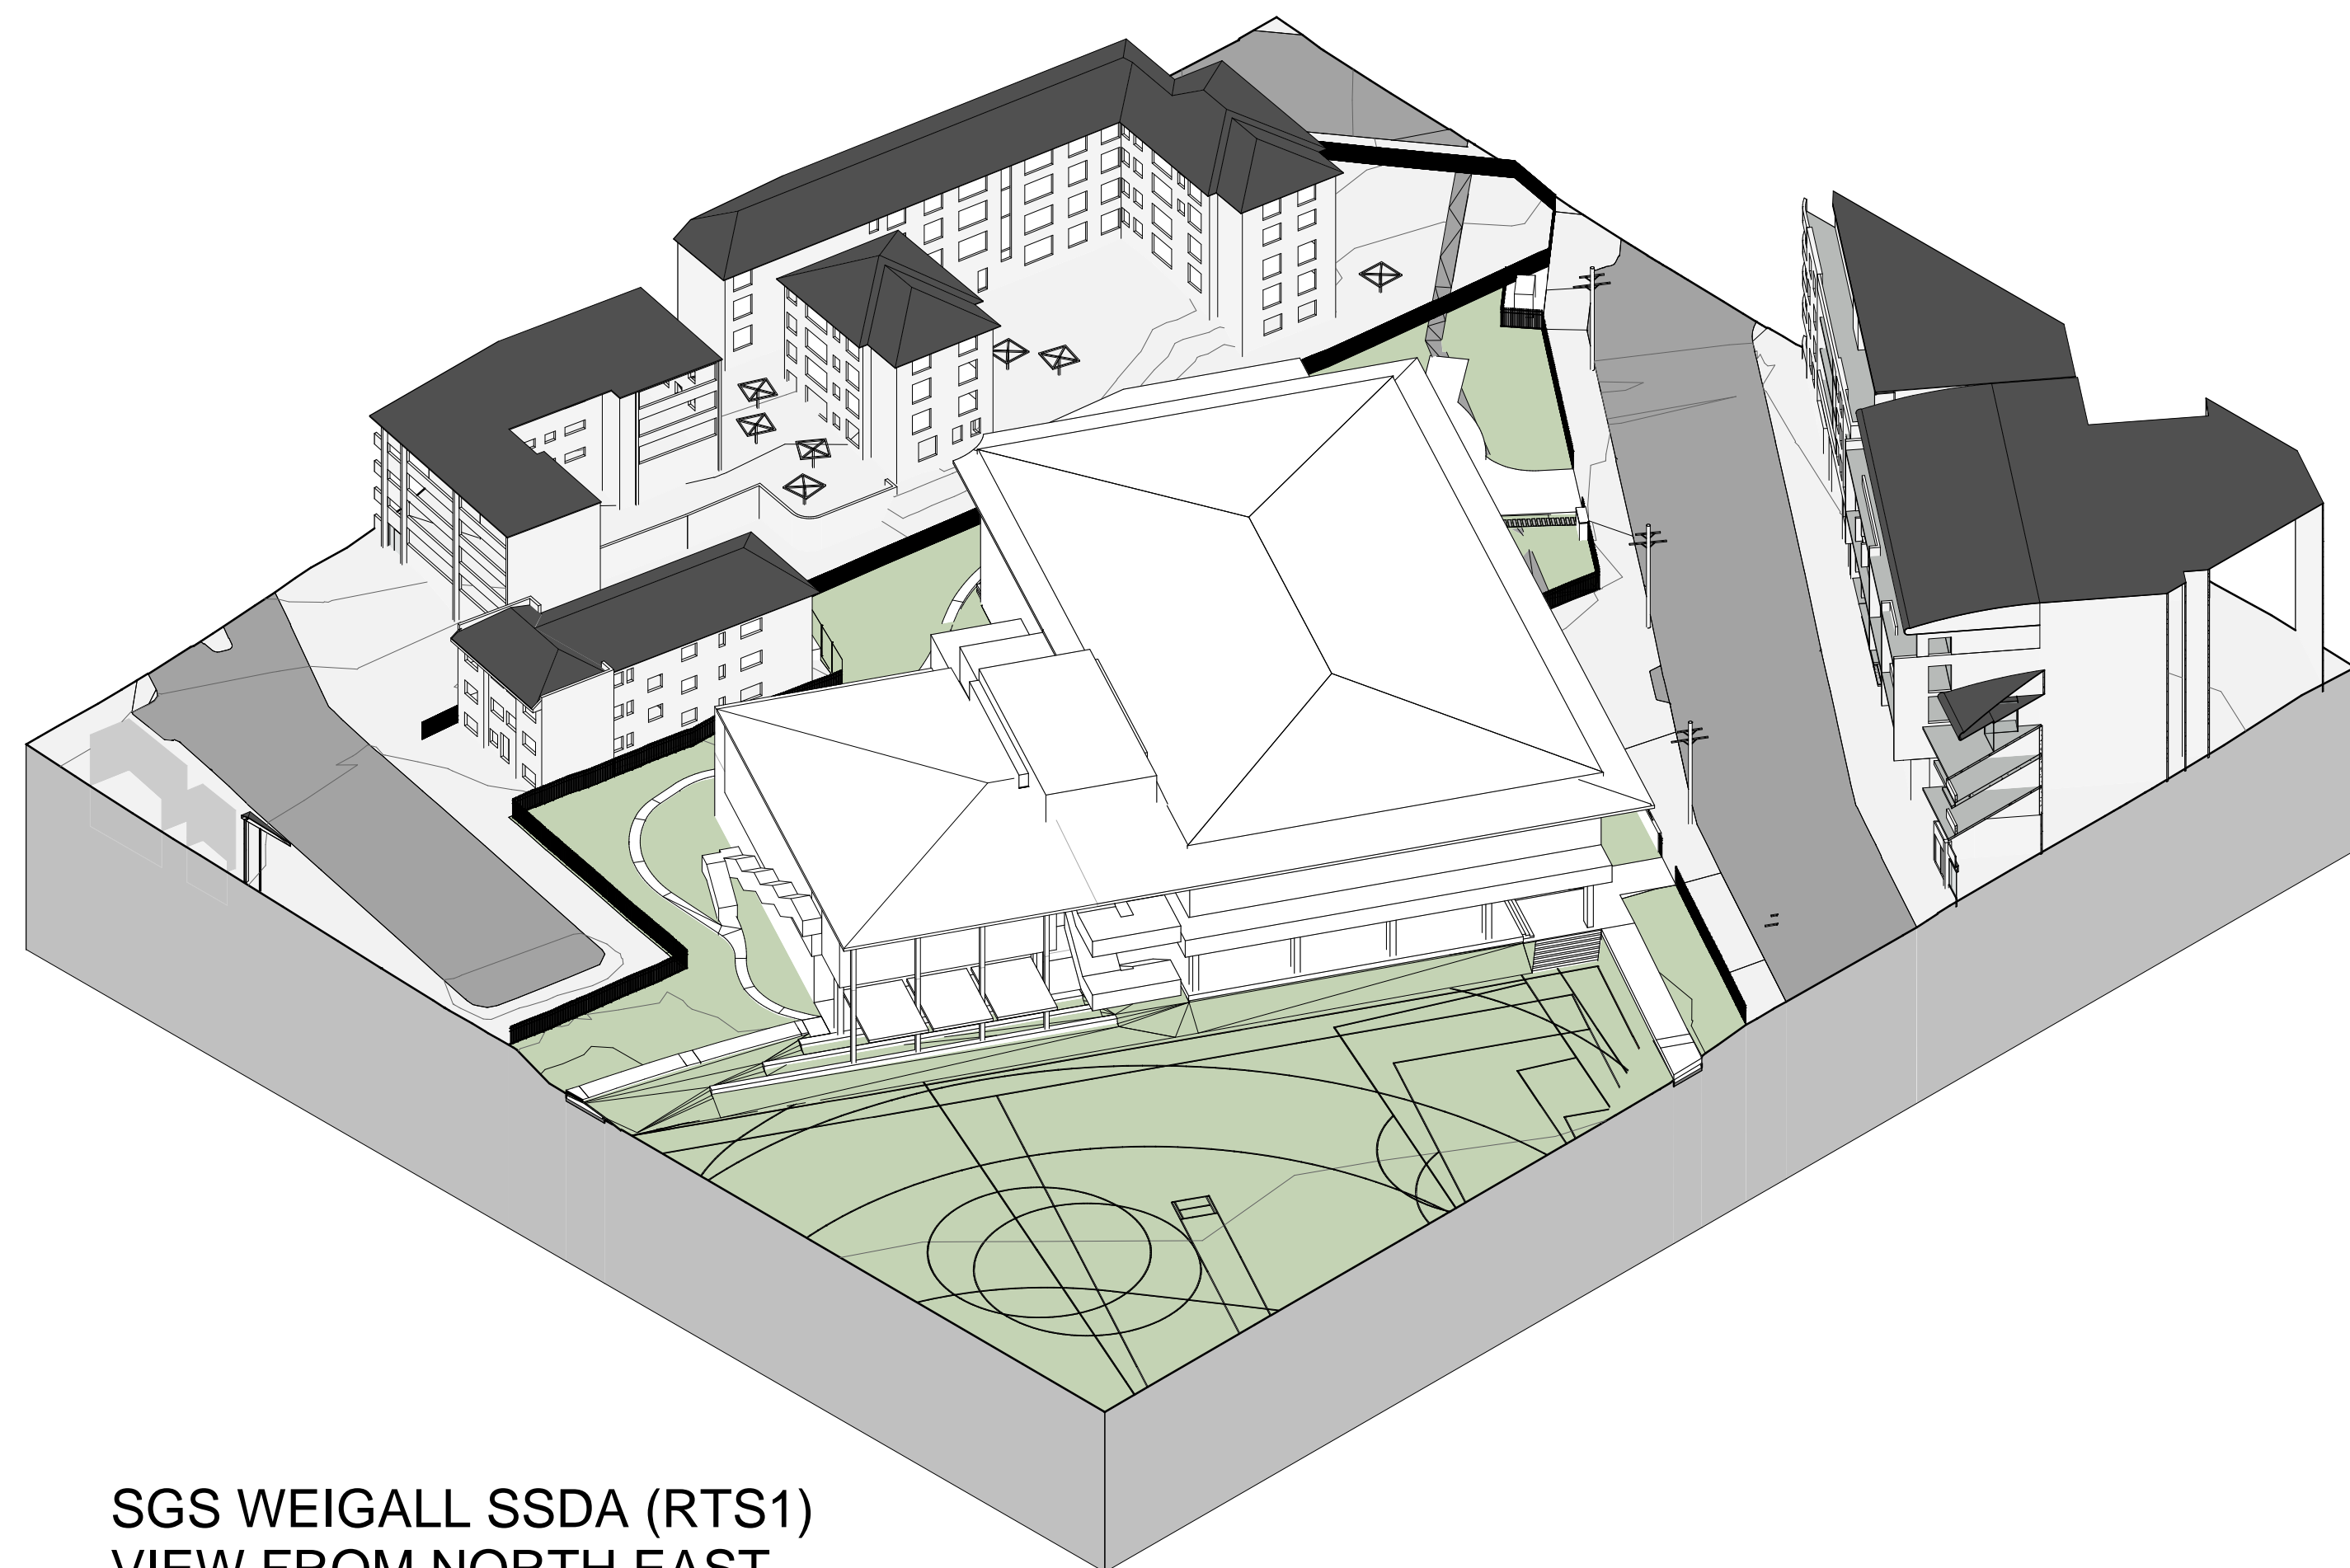

SGS WEIGALL SSDA (RTS1)
VIEW FROM NORTH EAST

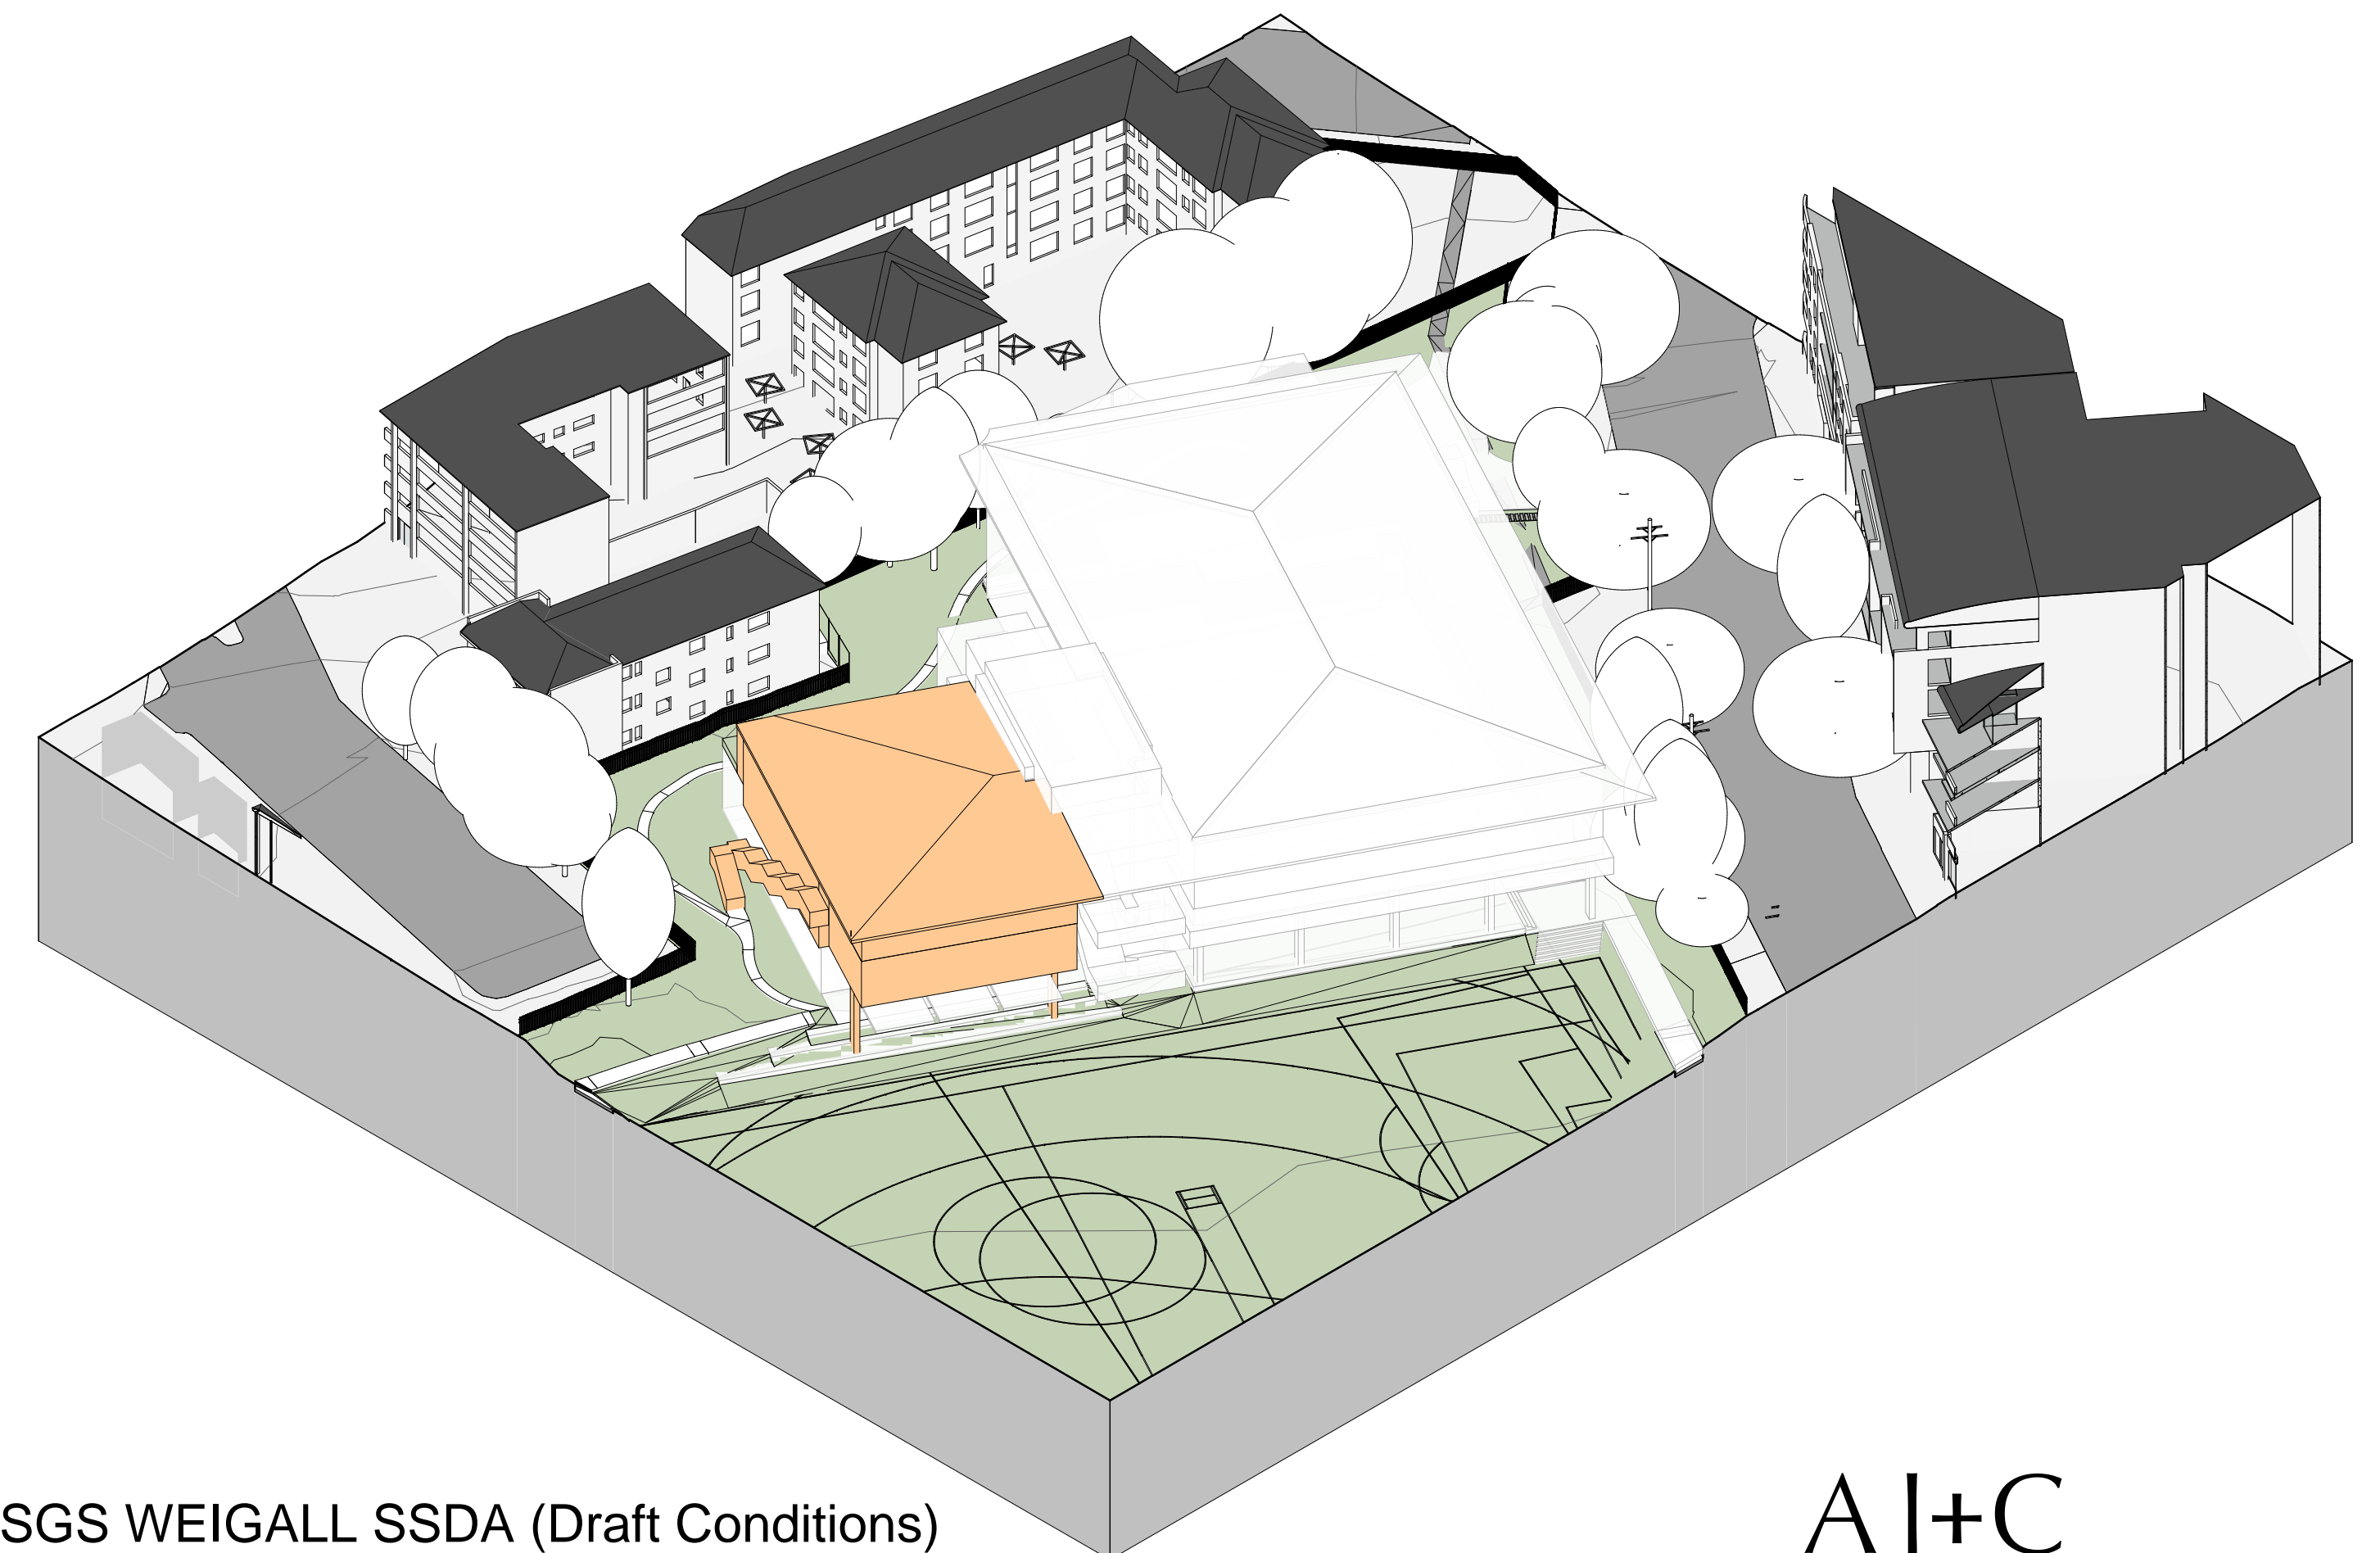

SGS WEIGALL SSDA (Draft Conditions)
VIEW FROM NORTH EAST