


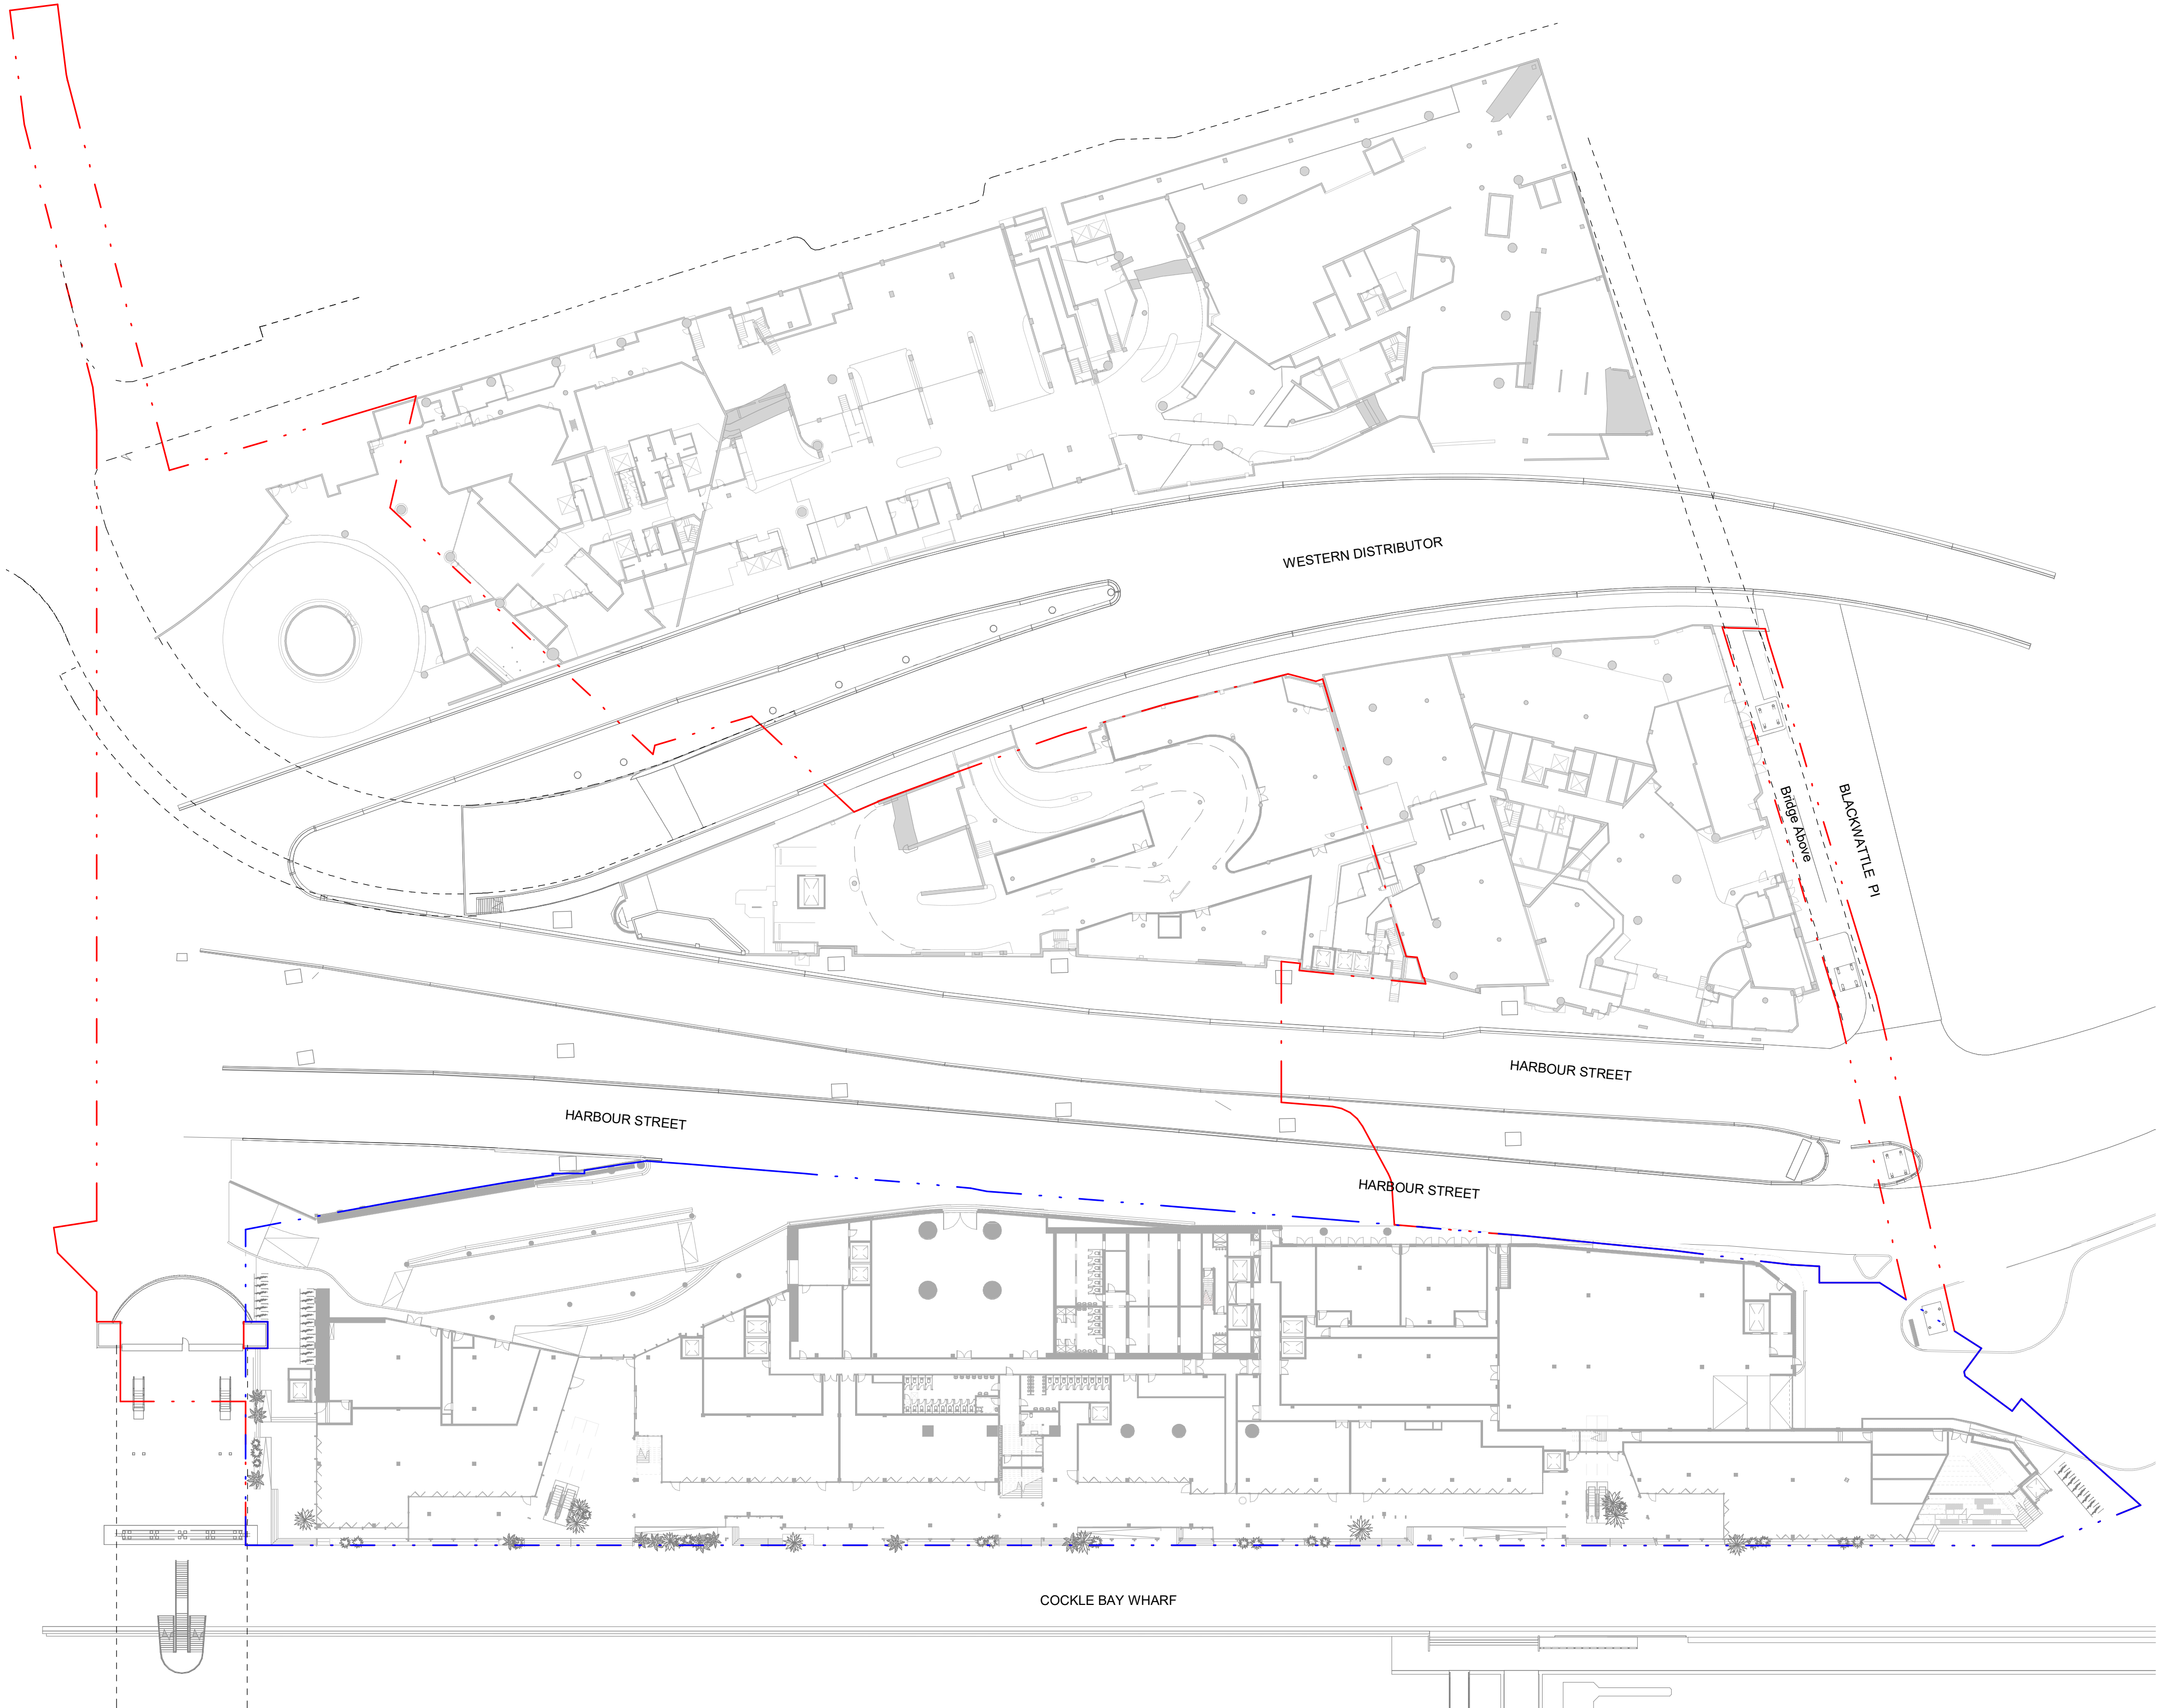


Do not scale drawings. Verify all dimensions on site

issue	amendment	date
1	For Information	01.01.2021

- Stage 2 SSDA Boundary
- Stage 1 SSDA Boundary

NOTE:
Stage 1 SSDA boundary as combined outline of the volumes on approved documents

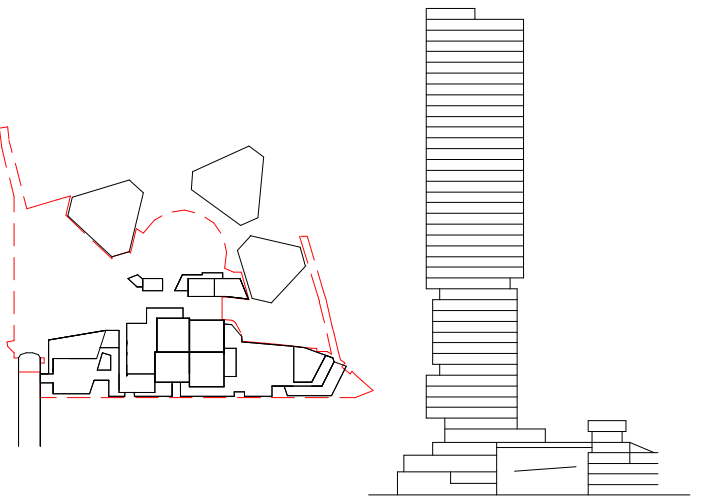

**Henning
Larsen**

HENNING LARSEN
Vesterbrogade 76
1620 Copenhagen V
Denmark
T (+45) 8233 3000
www.henninglarsen.com

architectus™

Adelaide
Brisbane
Melbourne
Sydney
Perth


Architectus Sydney
Level 18, 25 Martin Place
Sydney NSW 2000
T (61 2) 8252 8400
sydney@architectus.com.au

ABN 90 131 245 684

project	Cockle Bay Park
phase	SSDA
drawing	

SSDA Boundary Comparison GF

drawn	DS	drawing no. short	AS-A-SK-1057
checked	Check	drawing no. long	CBP-ARC-DRW-AS-A-SK-1057
sheet issue date	10/29/21		
scale	1 : 500@A1	issue	
project no	200077.00		1

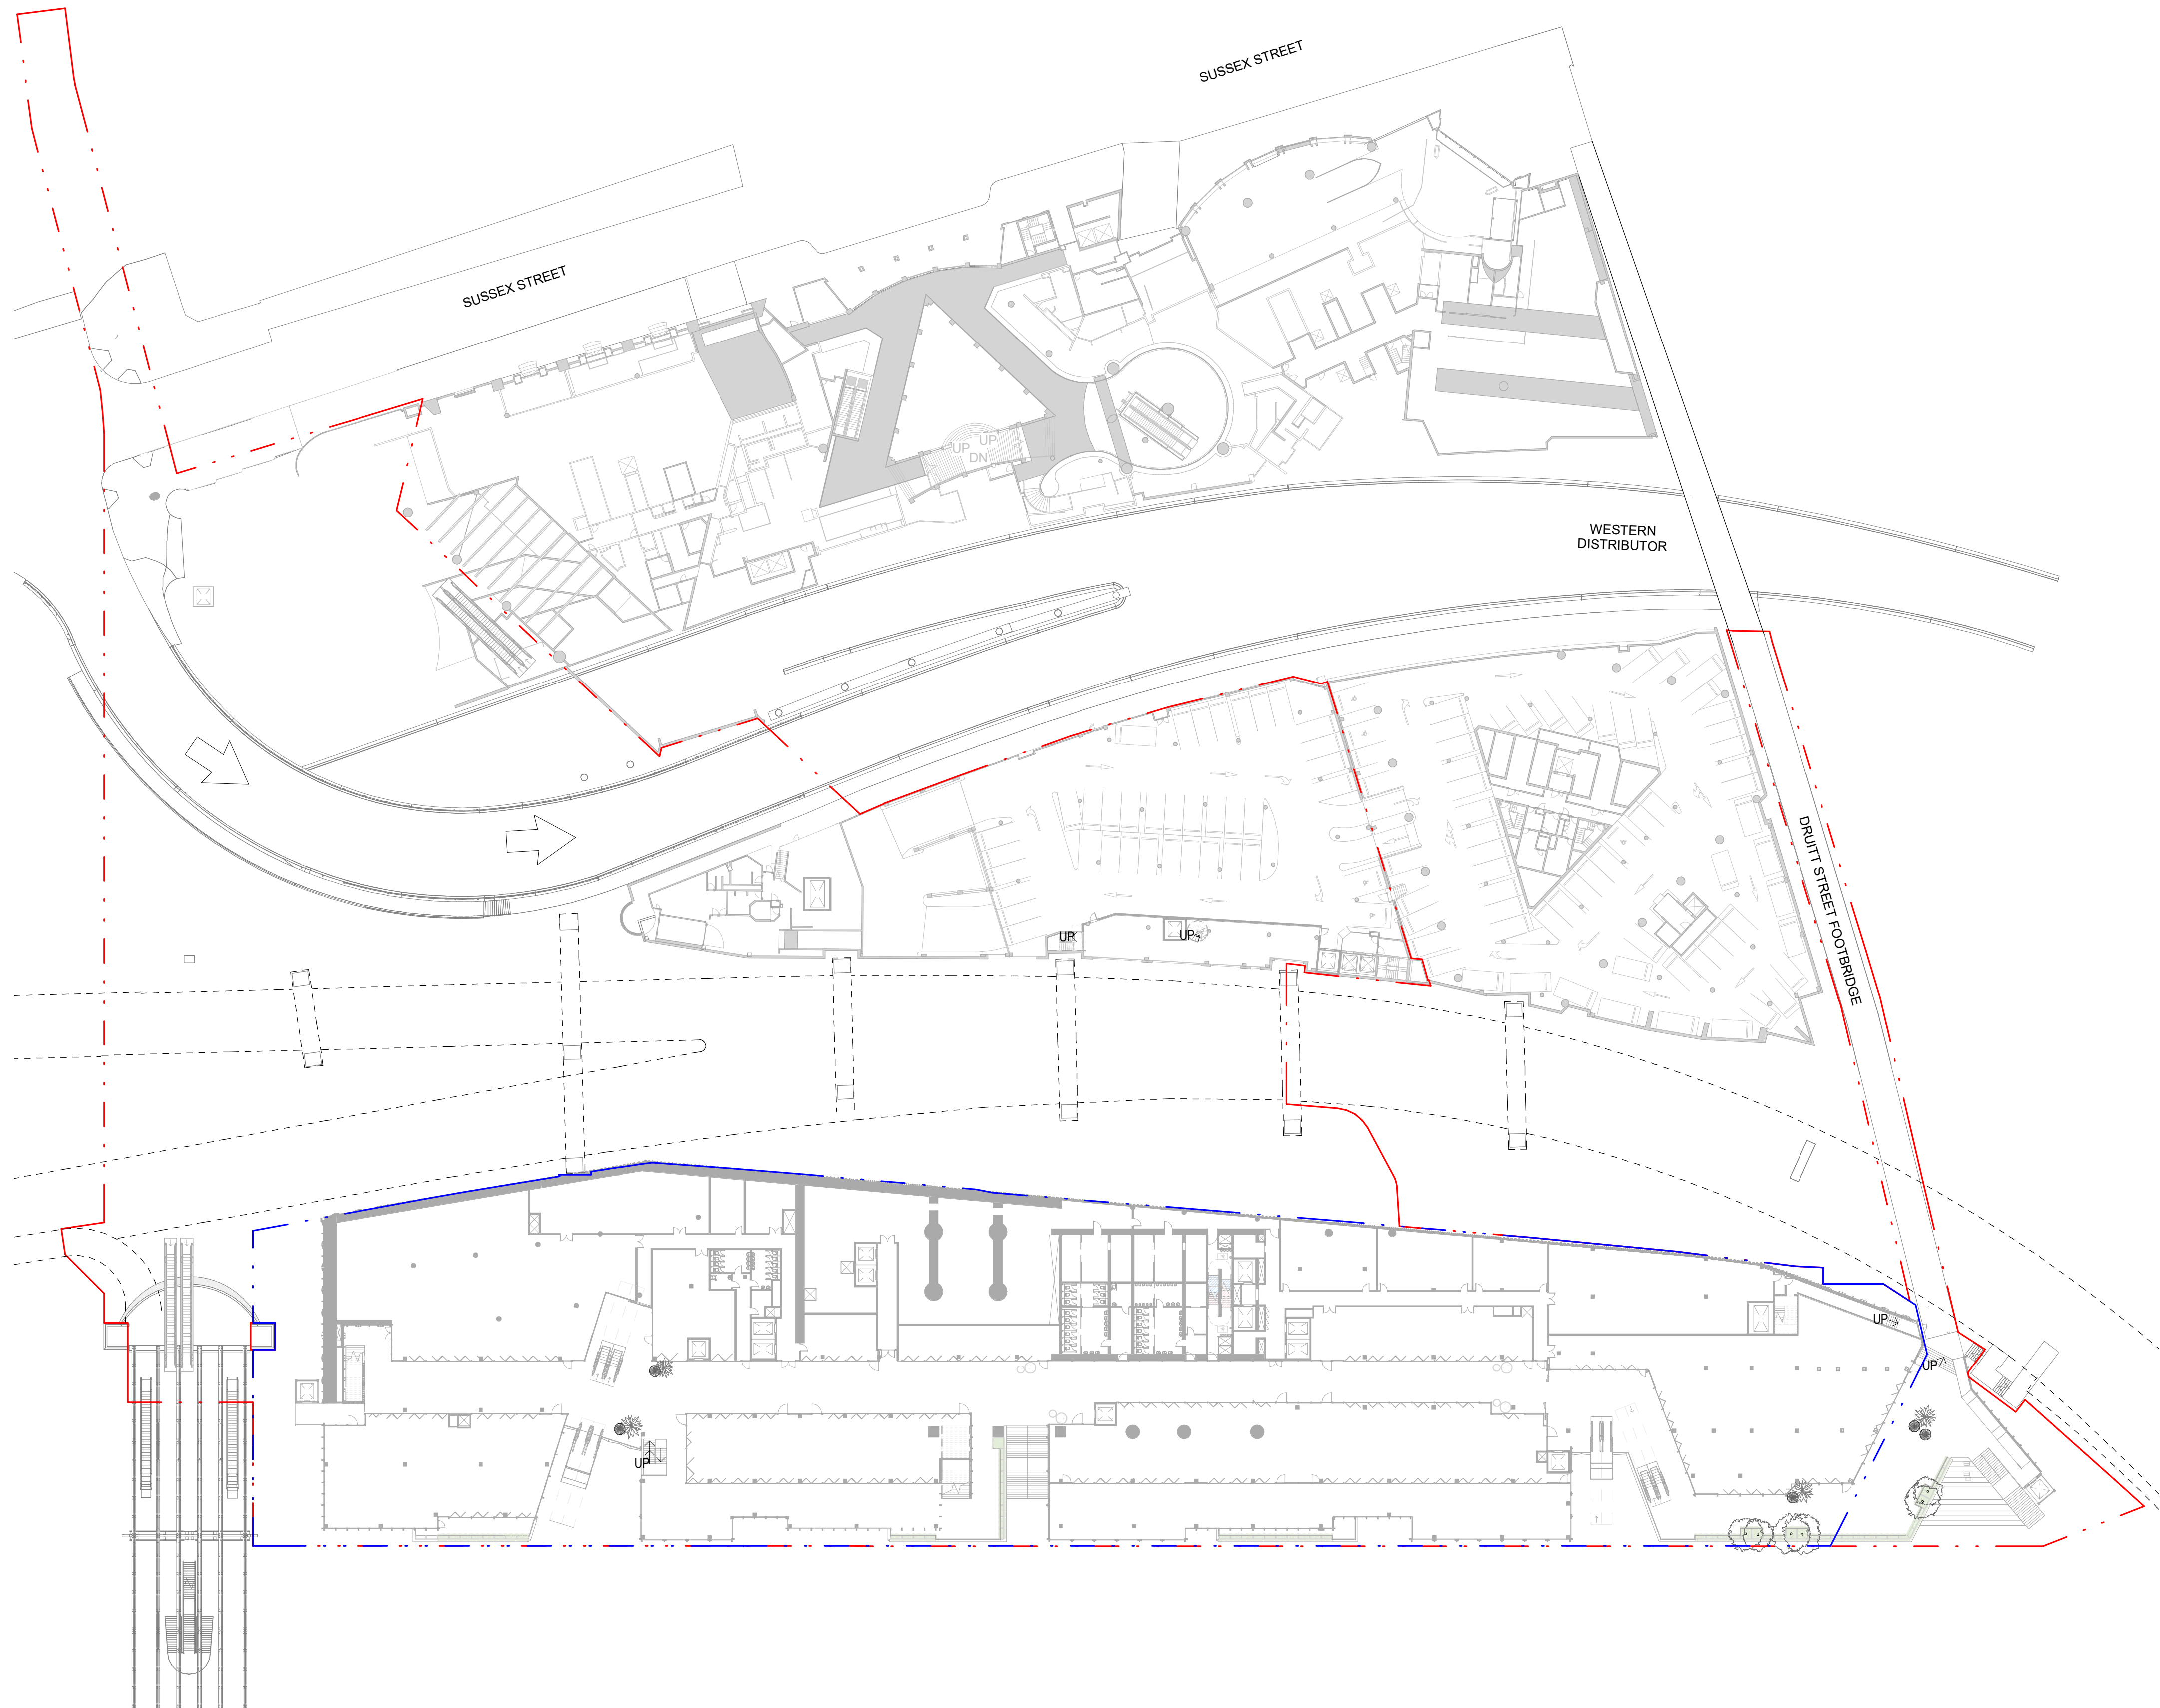


Do not scale drawings. Verify all dimensions on site

issue	amendment	date
1	For Information	01.01.2021

- Stage 2 SSDA Boundary
- Stage 1 SSDA Boundary

NOTE:
Stage 1 SSDA boundary as combined outline of the volumes on approved documents

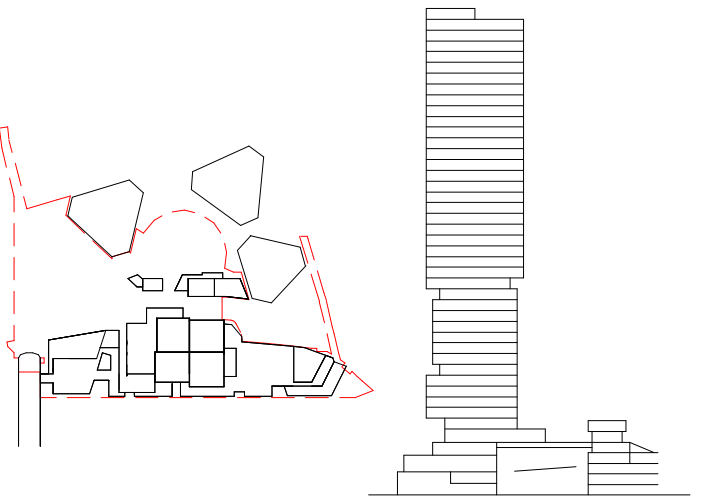

Henning
Larsen

HENNING LARSEN
Vesterbrogade 76
1620 Copenhagen V
Denmark
T (+45) 8233 3000
www.henninglarsen.com

architectus™

Adelaide
Brisbane
Melbourne
Sydney
Perth

Architectus Sydney
Level 18, 25 Martin Place
Sydney NSW 2000
T (61 2) 8252 8400
sydney@architectus.com.au
ABN 90 131 245 684


project
Cockle Bay Park

phase
SSDA

drawing

SSDA Boundary Comparison L1

drawn	Author	drawing no. short
checked	Check	AS-A-SK-1058
sheet issue date	11/01/21	drawing no. long
scale	1 : 500@A1	CBP-ARC-DRW-AS-A-SK-1058
project no	200077.00	issue
		1

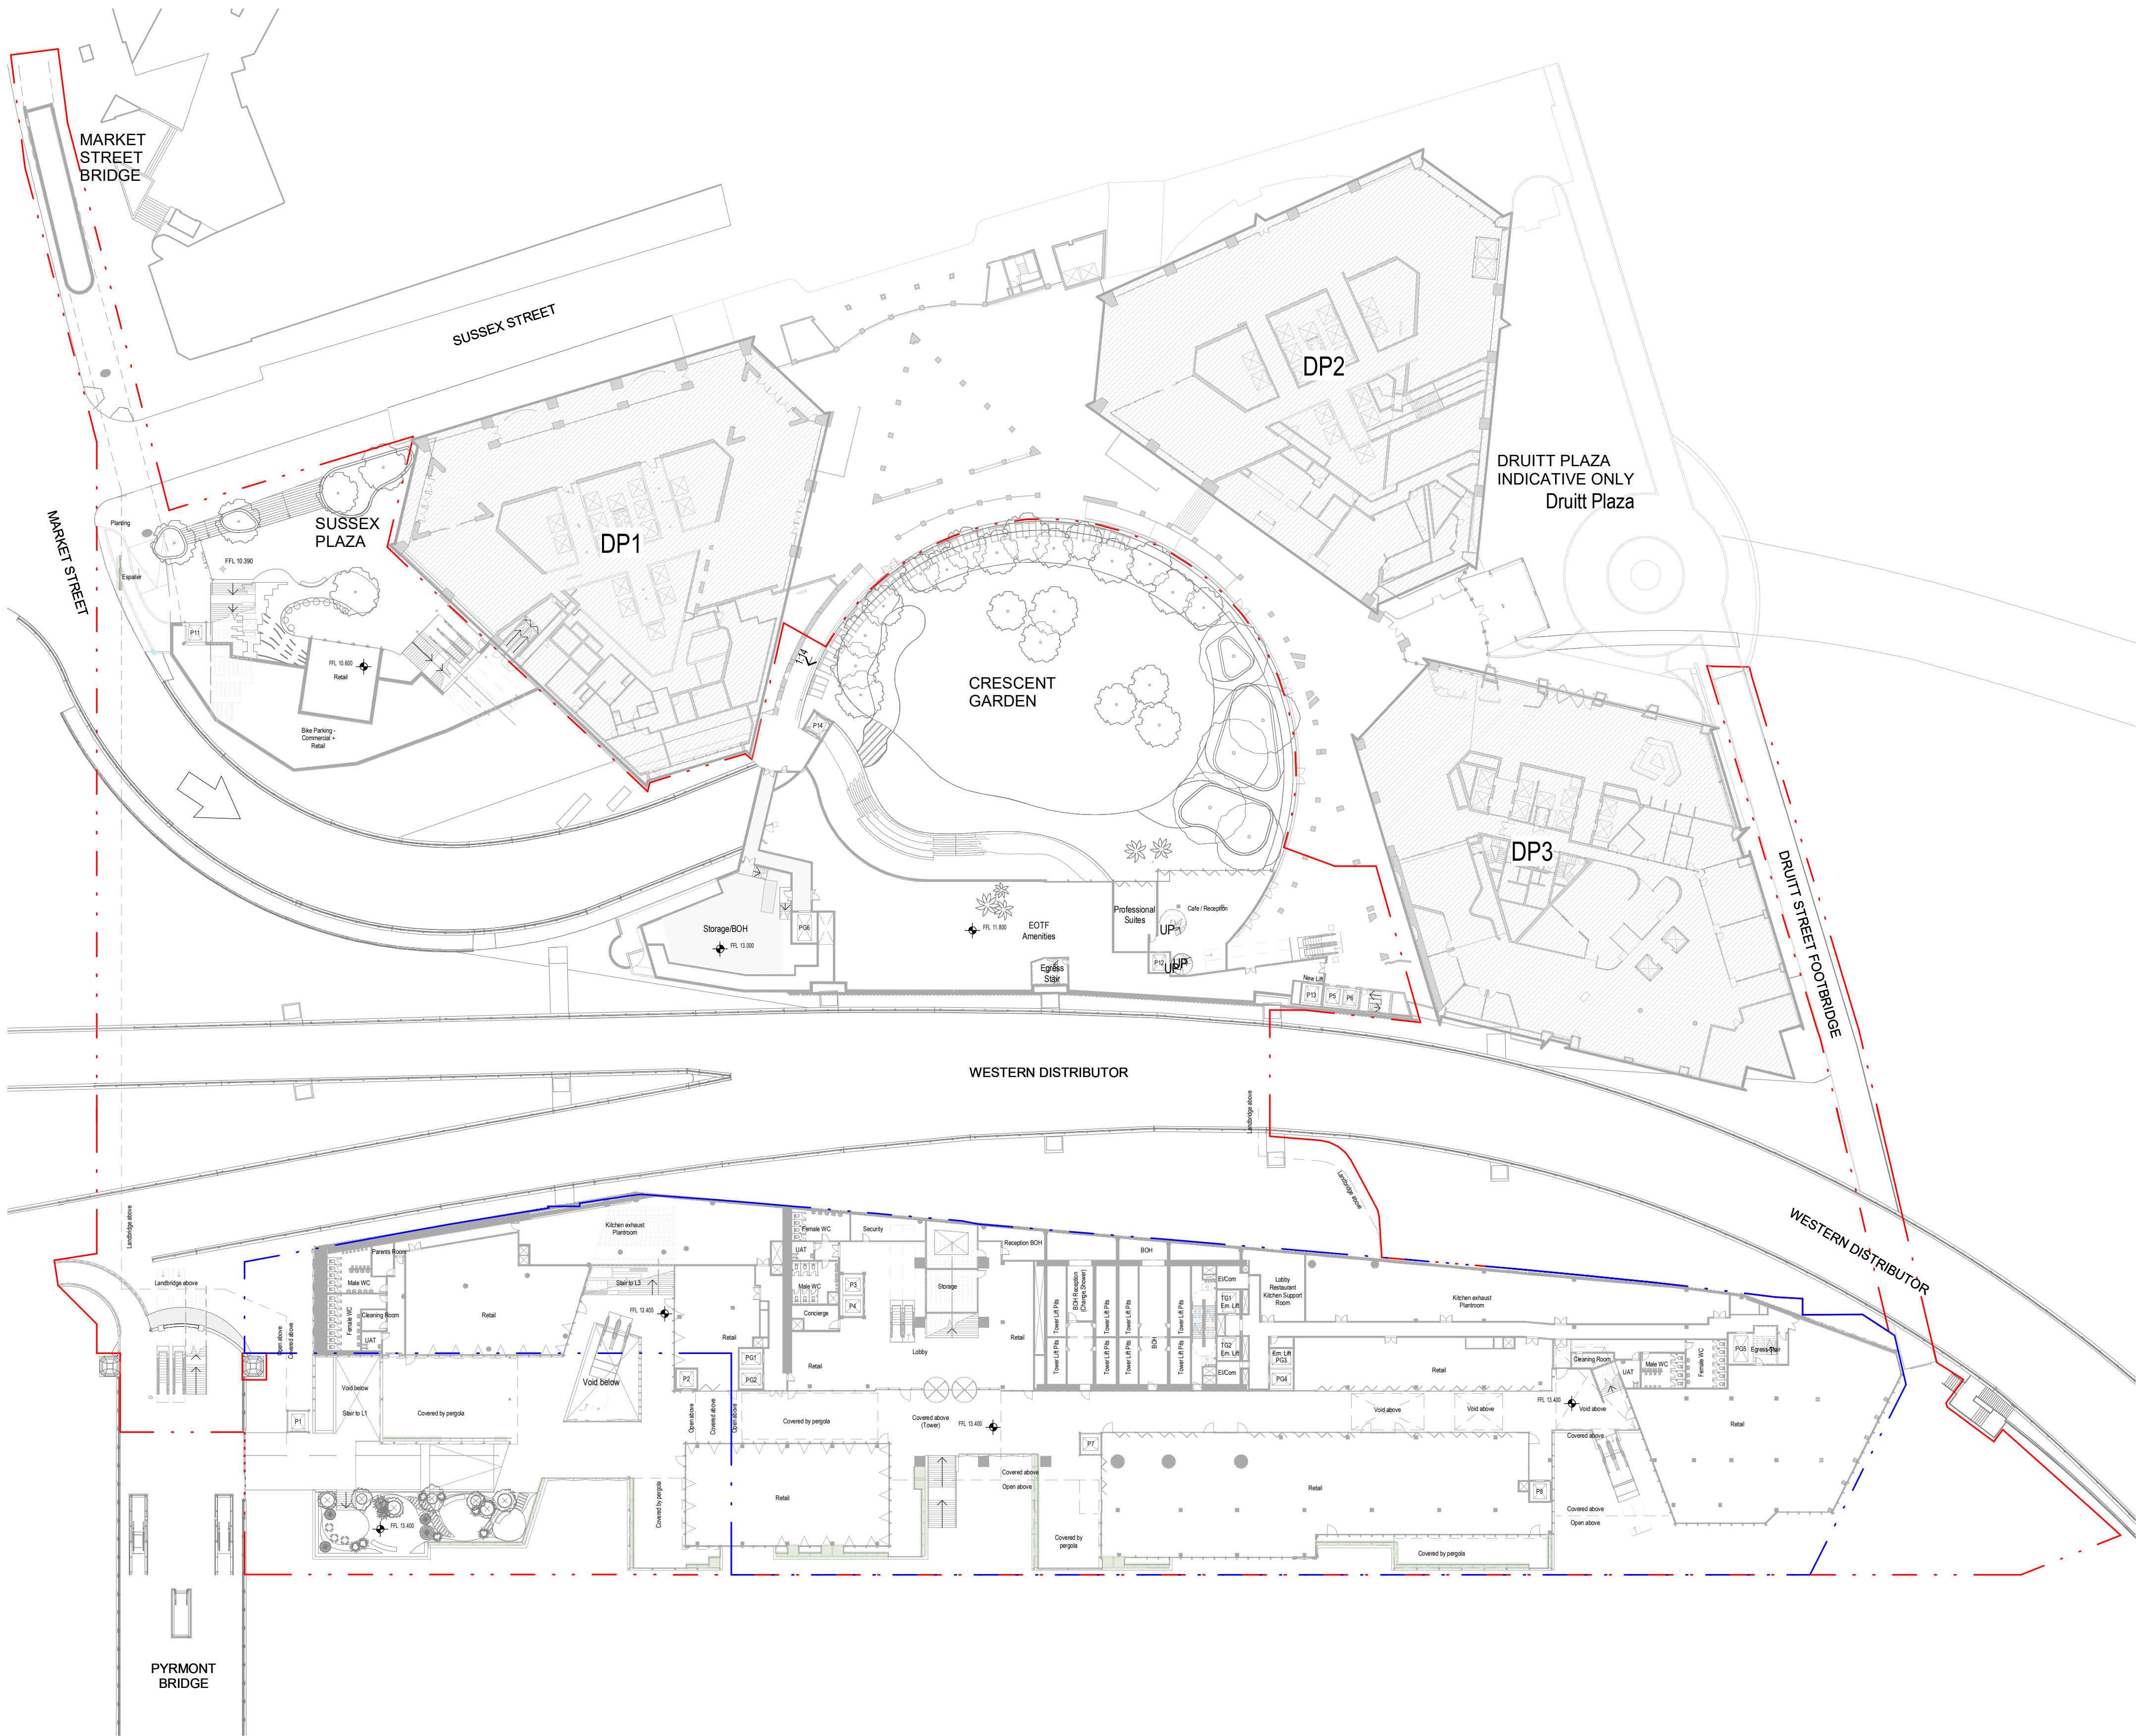


Do not scale drawings. Verify all dimensions on site

issue	amendment	date
1	For Information	01.01.2021

- Stage 2 SSDA Boundary
- Stage 1 SSDA Boundary

NOTE:
Stage 1 SSDA boundary as combined outline of the volumes on approved documents

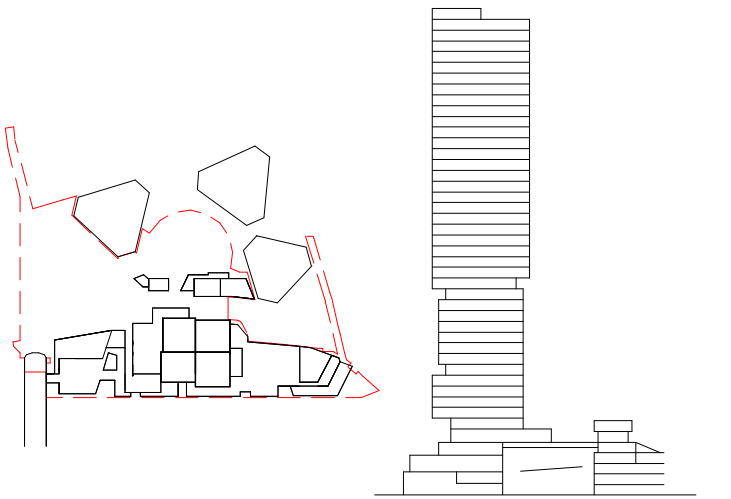

Henning
Larsen

HENNING LARSEN
Vesterbrogade 76
1620 Copenhagen V
Denmark
T (+45) 8233 3000
www.henninglarsen.com


architectus™

Adelaide
Brisbane
Melbourne
Perth
Architectus Sydney
Level 18, 25 Martin Place
Sydney NSW 2000
T (+61 2) 8252 8400
sydney@architectus.com.au
ABN 90 131 245 684

project
Cockle Bay Park
phase
SSDA
drawing

SSDA Boundary Comparison L2

drawn	Author	drawing no. short
checked	Check	AS-A-SK-1059
sheet issue date	11/01/21	drawing no. long
scale	1 : 500@A1	CBP-ARC-DRW-AS-A-SK-1059
project no	200077.00	issue
		1

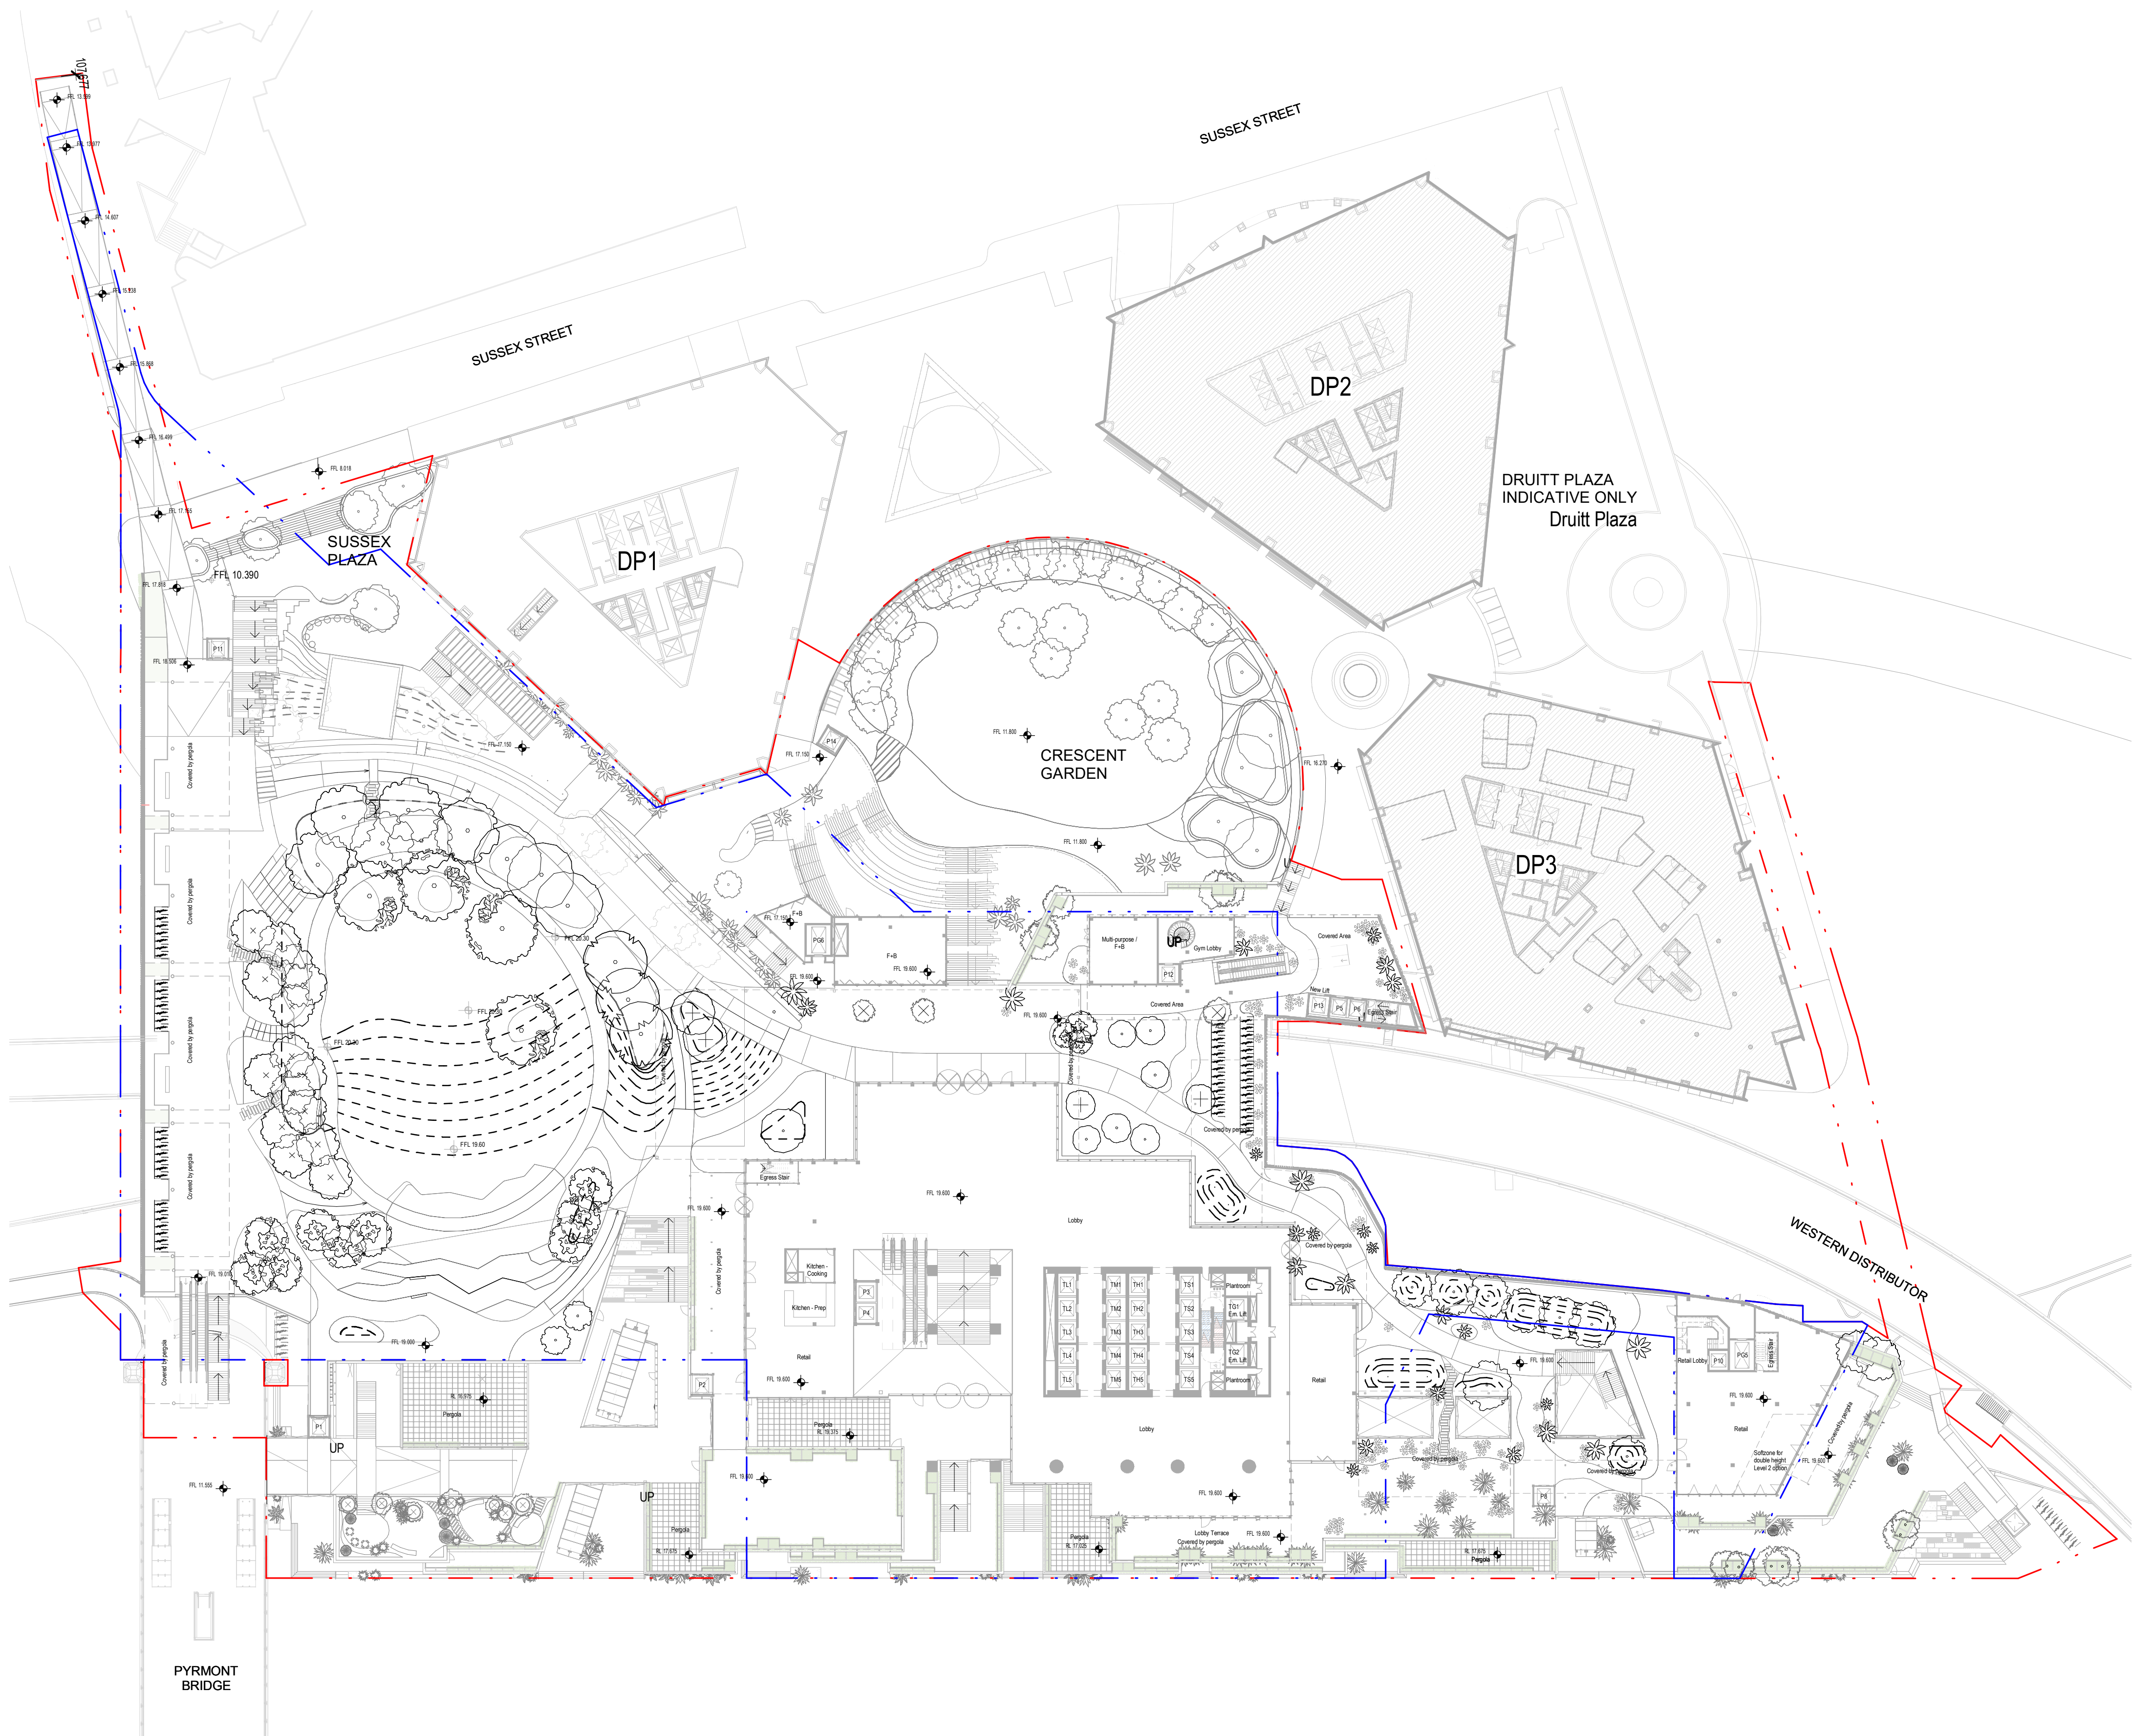


Do not scale drawings. Verify all dimensions on site

issue	amendment	date
1	For Information	01.01.2021

Stage 2 SSDA Boundary

Stage 1 SSDA Boundary

NOTE:
Stage 1 SSDA boundary as combined outline of the volumes on approved documents

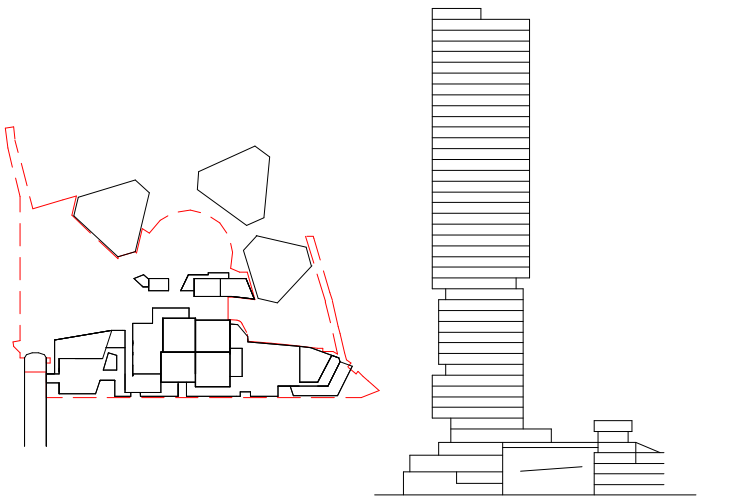

Henning
Larsen

HENNING LARSEN
Vesterbrogade 76
1620 Copenhagen V
Denmark
T (+45) 8233 3000
www.henninglarsen.com

architectus™

Adelaide
Brisbane
Melbourne
Sydney
Perth

Architectus Sydney
Level 18, 25 Martin Place
Sydney NSW 2000
T (+61 2) 8252 8400
sydney@architectus.com.au

ABN 90 131 245 684

project

Cockle Bay Park

phase

SSDA

drawing

SSDA Boundary Comparison L3

drawn	Author	drawing no. short
checked	Check	AS-A-SK-1060
sheet issue date	11/01/21	drawing no. long
scale	1 : 500@A1	CBP-ARC-DRW-AS-A-SK-1060
project no	200077.00	issue
		1