


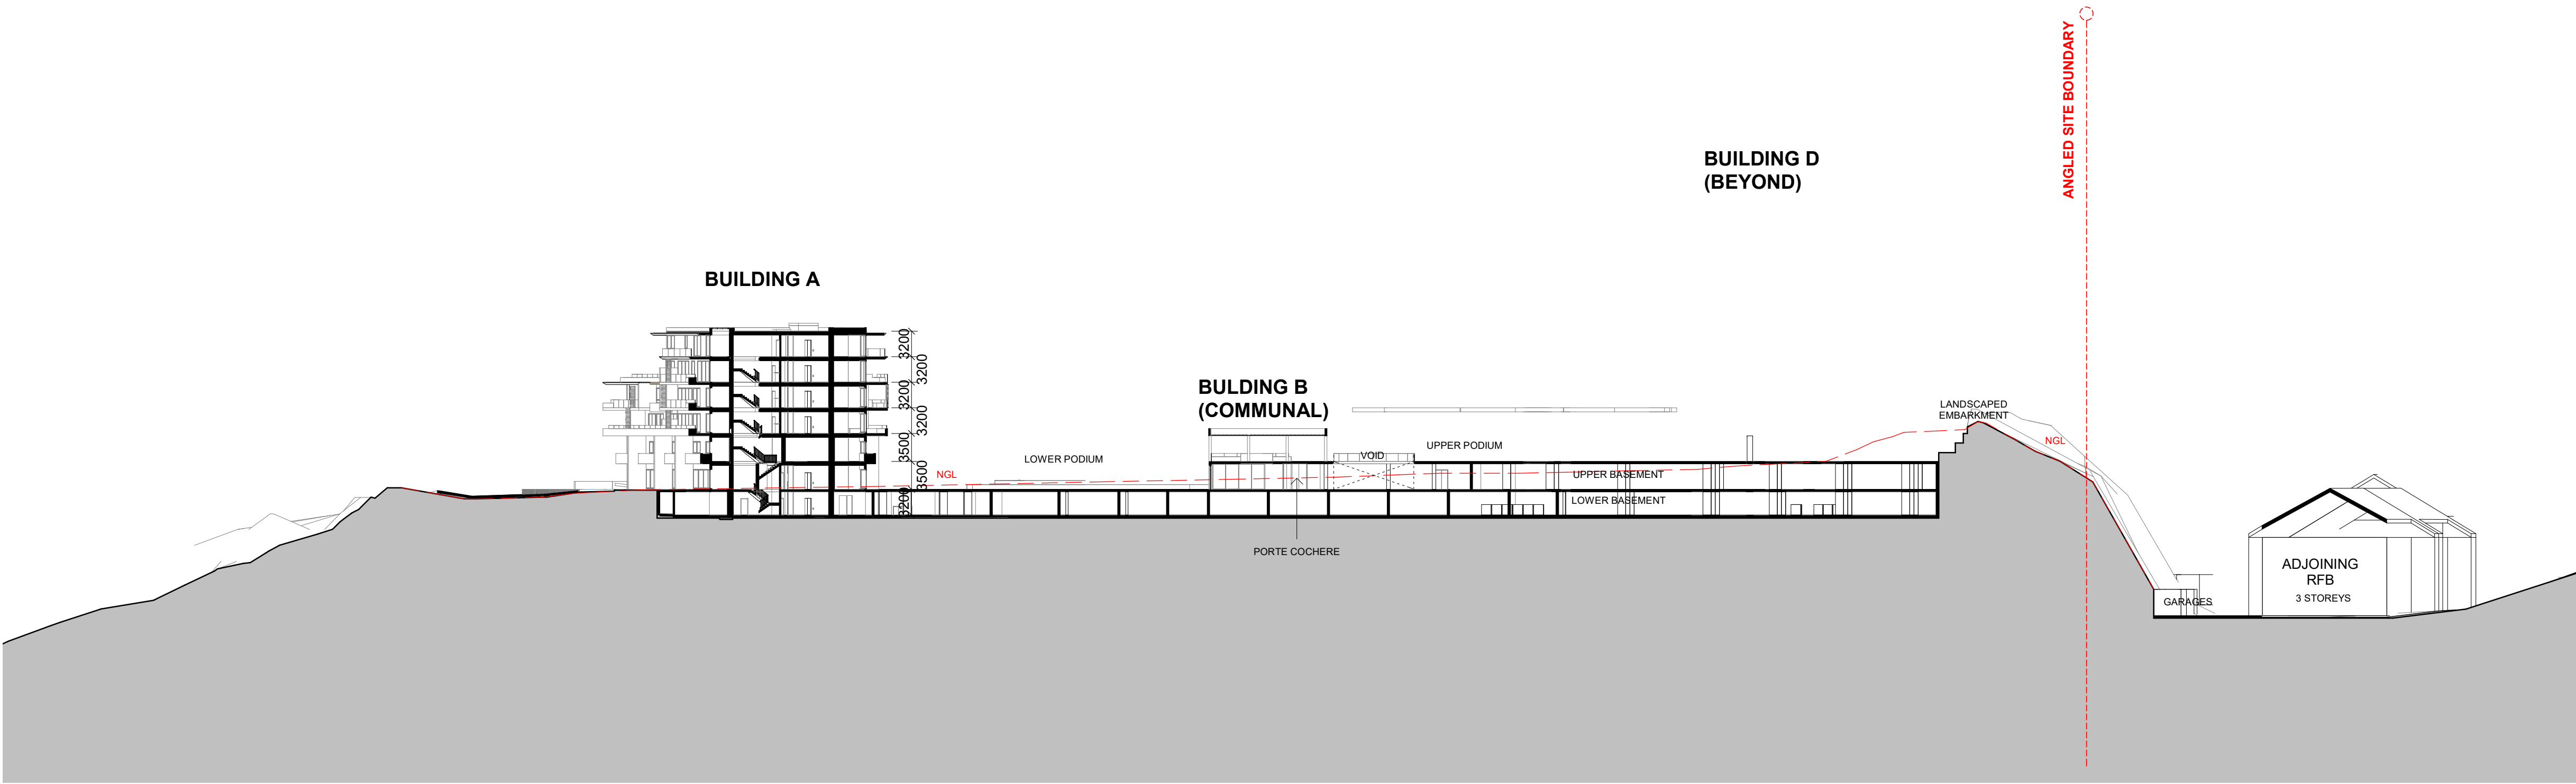

1 SITE - PODIUM AREAS
1 : 500

IMPORTANT NOTES:
Do not scale from drawings. All dimensions to be checked on site before commencement of work. All discrepancies to be brought to the attention of the Architect. Larger scale drawings and written dimensions take preference. This drawing is copyright and the property of the author, and must not be retained, copied or used without the express authority of MARCHESE PARTNERS INTERNATIONAL PTY. LTD.

REVISION	DATE	DESCRIPTION	BY
4	18/02/2022	S4.55 MODIFICATION	
4B	02/03/2022	RF1	

marchesepartners
Marchese Partners International Pty Ltd
Level 1, 53 Walker Street, North Sydney, NSW 2060 Australia
P +61 2 9922 4375 F +61 2 9929 5786 E info@marchesepartners.com
www.marchesepartners.com
Sydney · Brisbane · Melbourne · Adelaide
Kuala Lumpur · Auckland · Christchurch · London · Madrid
ABN 20 098 552 151

CLIENT ALCEON GROUP PTY LTD	
PROJECT JWD GOSFORD 87-89 JOHN WHITEWAY DRIVE GOSFORD NSW 2250	

DRAWING TITLE SITE SECTION (COMMUNAL BUILDING B)			
SCALE 1 : 500 @A1 1 : 1000 @A3	DATE 18/02/2022	DRAWN PA	CHECKED MA
JOB 20104	DRAWING DA005.4_		REVISION 4B

FOR APPROVAL

NOT FOR CONSTRUCTION