


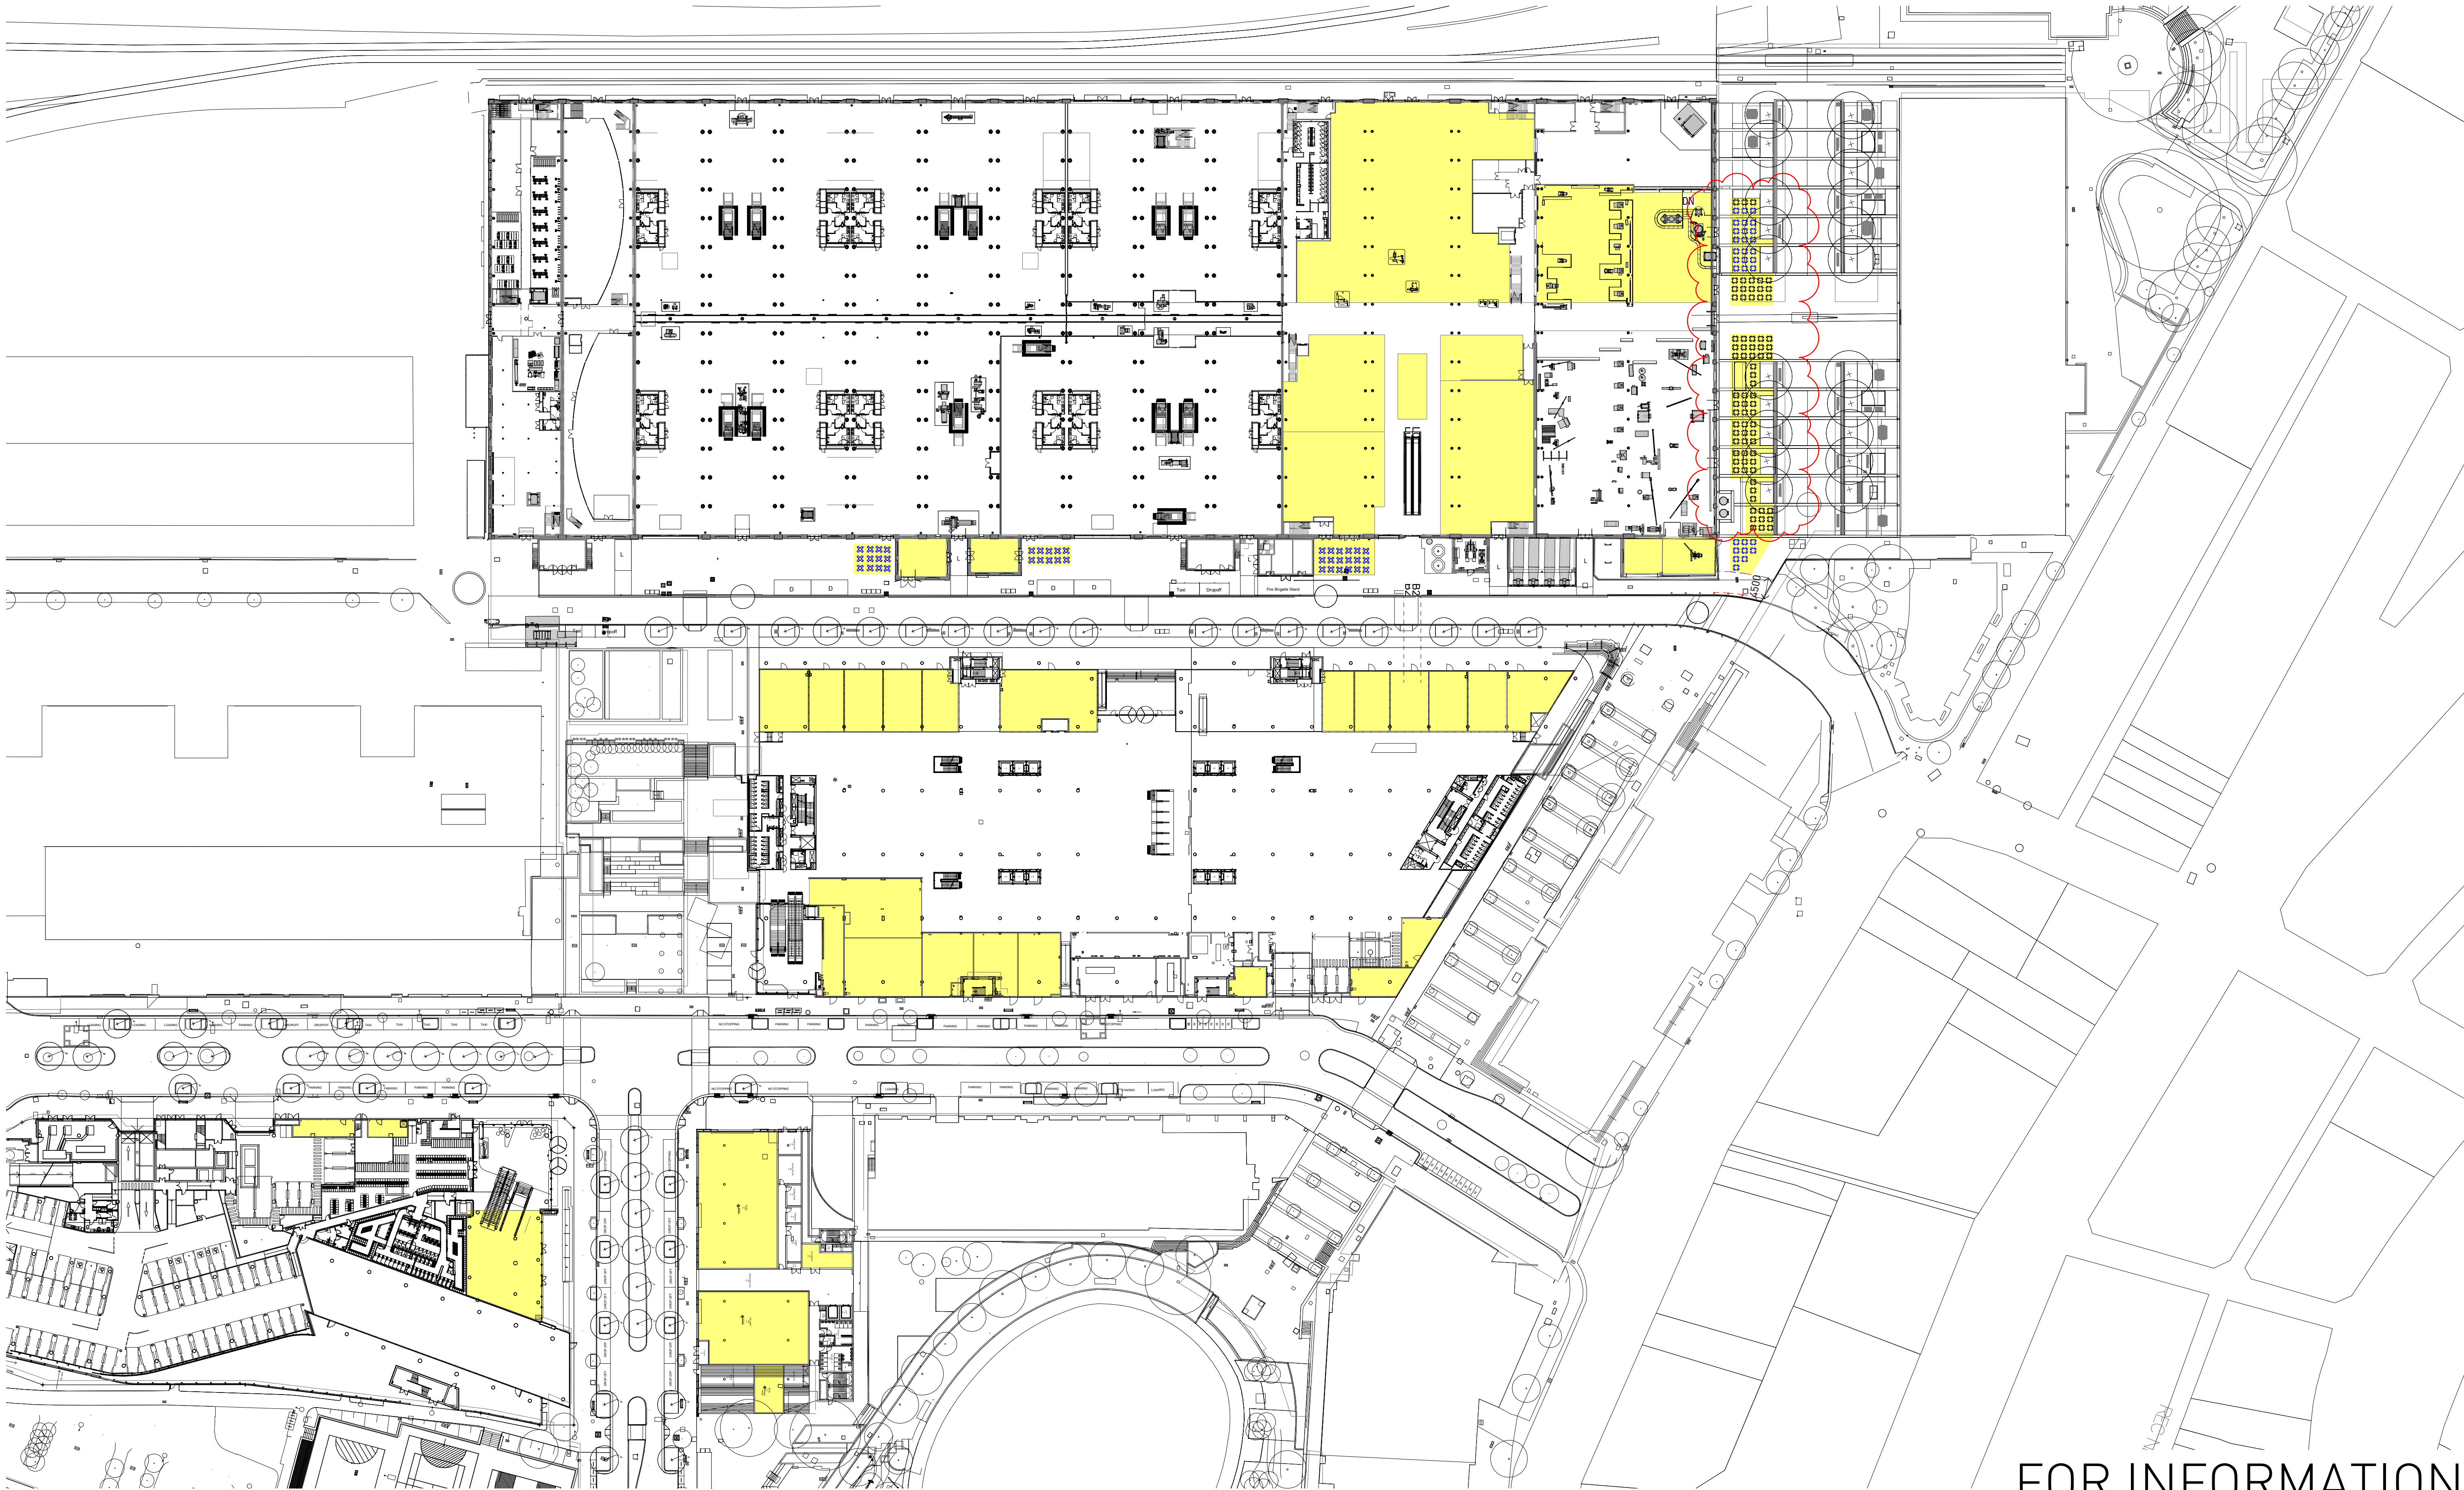

FOR INFORMATION

Architect SISSONS ARCHITECTS Suite 5.01, 53 Berry Street North Sydney NSW 2060 Australia Tel: +61 2 8904 1853 ABN: 31 621 375 129 www.sissonsarchitects.com	LEGEND RETAIL TENANCIES - APPROVED DEVELOPMENT SEATING APPROVED PREVIOUSLY	Client MIRVAC Scale 1 : 650 @A1 (Half Scale @ A3) Rev Date 01/03/22 North	Project LOCOMOTIVE WORKSHOP 2 Locomotive St, Eveleigh NSW 2015	Drawing Title SITE RETAIL PLAN Project No. 16-002 Drawing No. SA-AR-DWG-BB-B4-0304 Rev W
--	---	---	---	--