


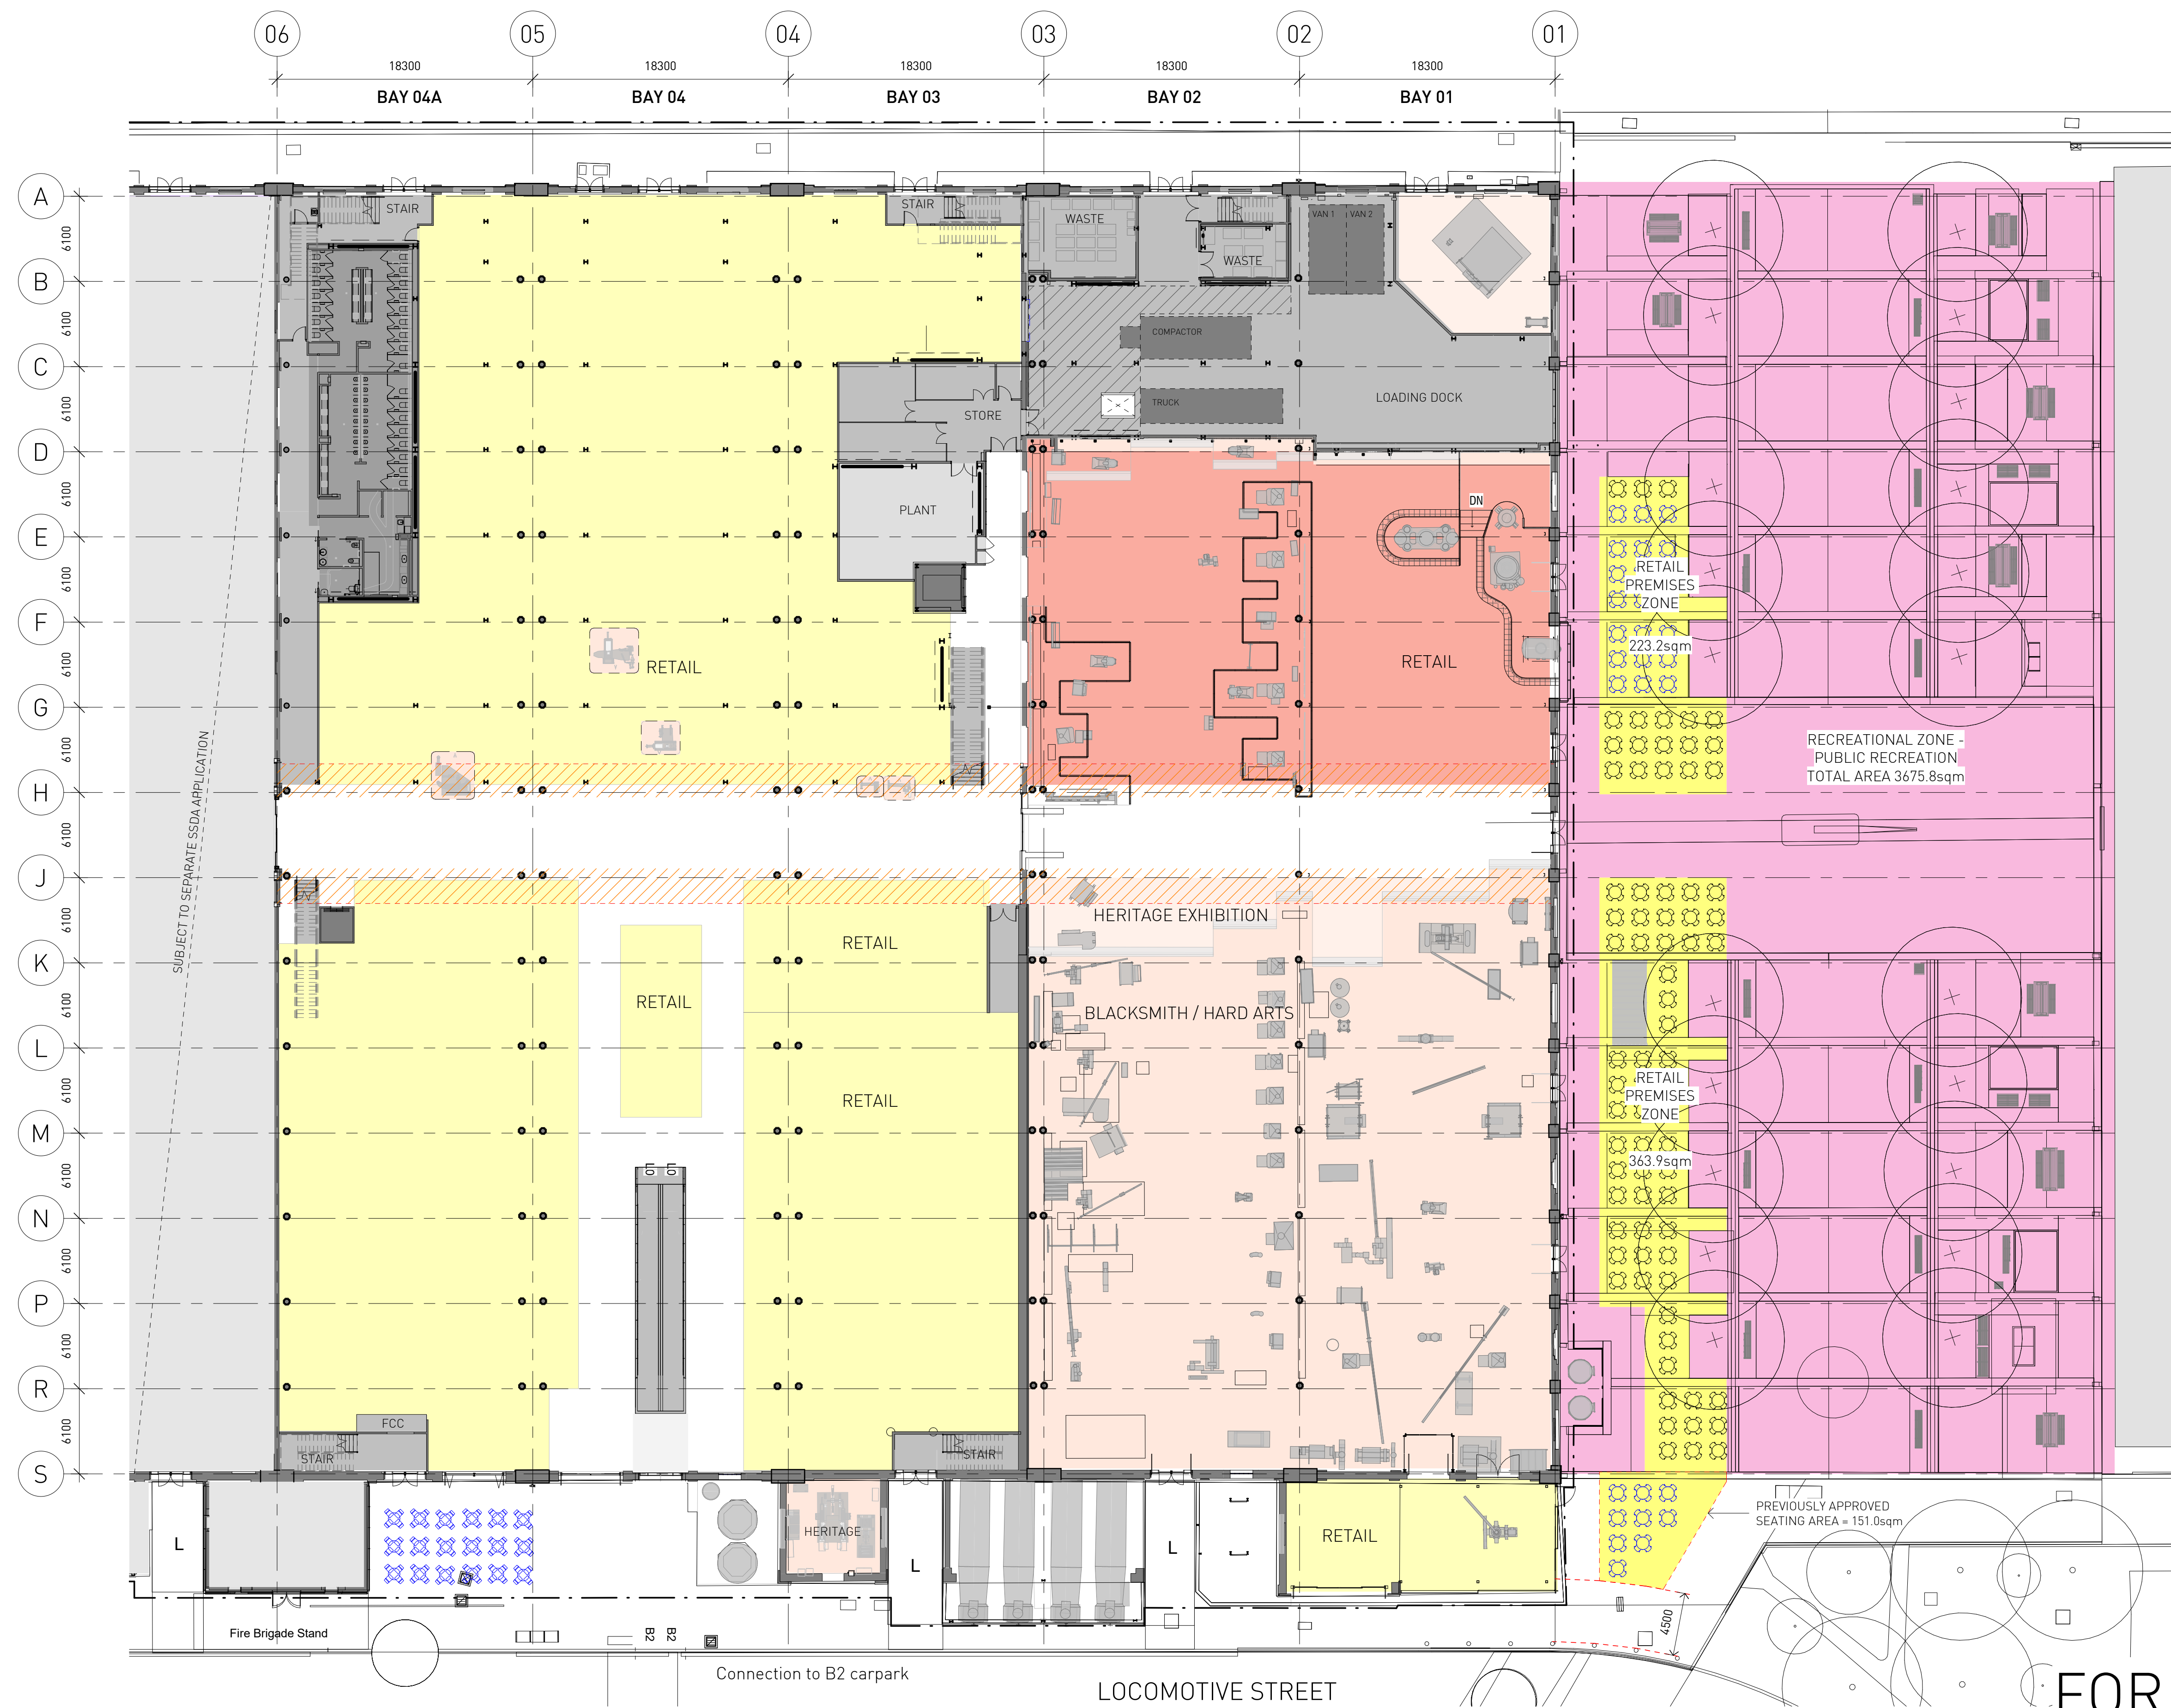

FOR INFORMATION

Architect
SISSONS ARCHITECTS
Suite 5.01, 53 Berry Street
North Sydney NSW 2060
Australia
Tel: +61 2 8904 1853
ABN: 31 621 375 129
www.sissonsarchitects.com

LEGEND

- Proposed extent of retail premises use
- Recreation Zone - Public Recreation
- Site Boundary
- Seating Approved Previously

AREAS (m²)


Total Public Recreation Zone area	3675.8
Proposed extent of retail premises use	587.1
% Innovation Plaza subject to Mod	16%

Client
MIRVAC

Scale
1 : 250 @A1
(Half Scale @ A3)

Rev Date
01/03/22

North

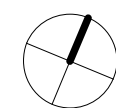

Project
LOCOMOTIVE WORKSHOP
2 Locomotive St, Eveleigh NSW 2015

Drawing Title
**PROPOSED AREA PLAN - INNOVATION
PLAZA - GROUND FLOOR**

Project No.
16-002

Drawing No.
SA-AR-DWG-BB-B4-0395

Rev
E