
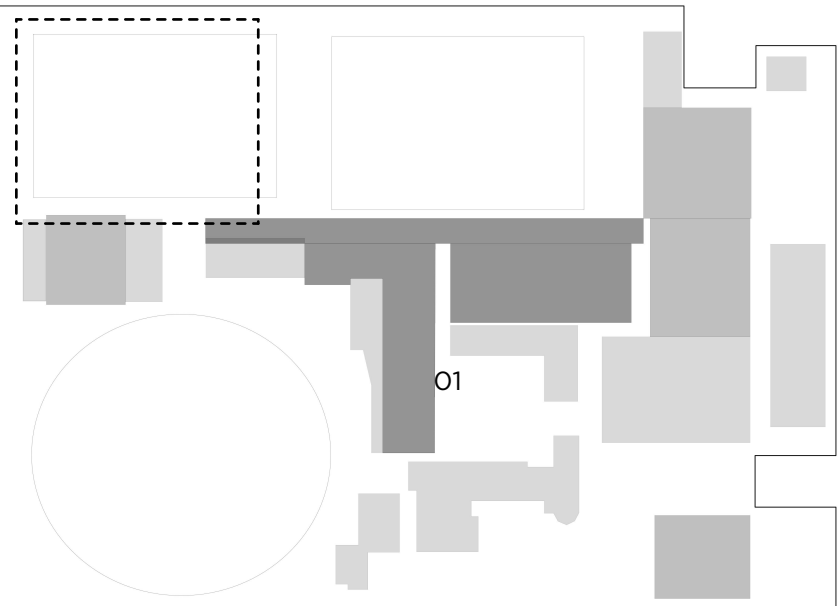


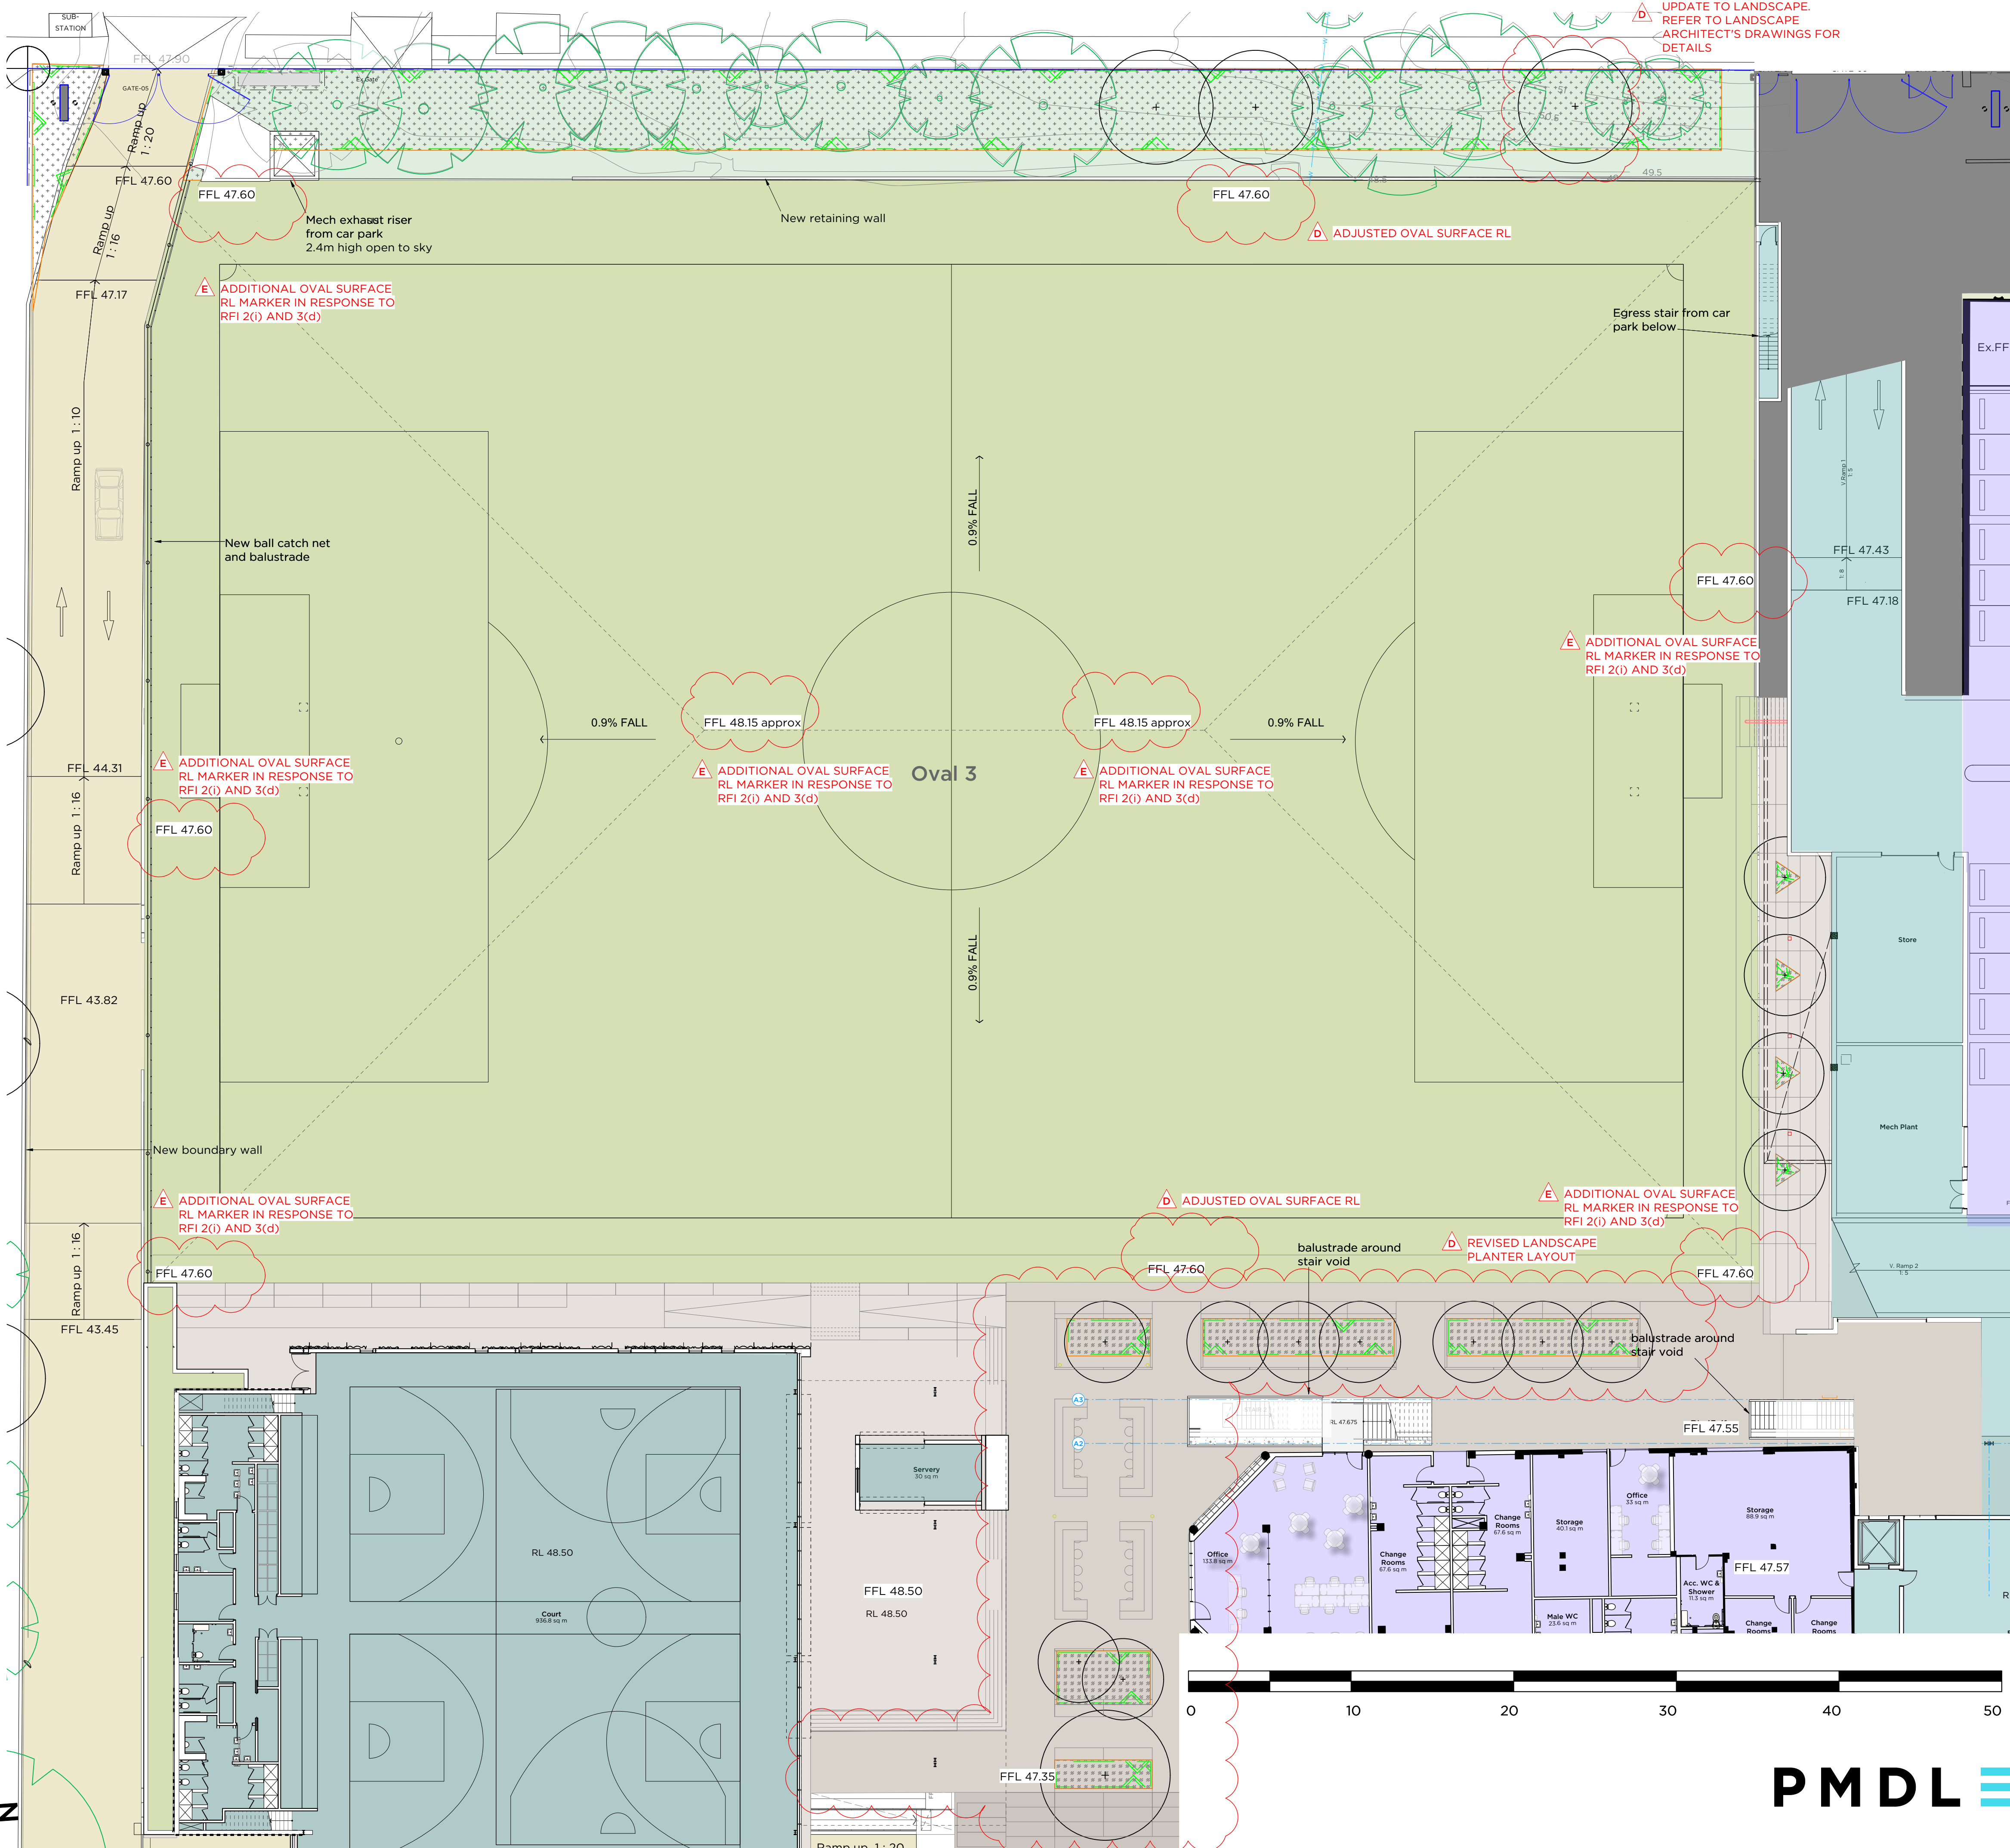

Location Plan - NTS

Legend:

- Site Boundary
- Existing Building - No works
- Proposed New Building Works
- Existing Building to be Refurbished
- Proposed Walls & Structure
- Existing Walls & Structure
- Demolish
- Previously proposed Building outline

01 PLAN
Oval 3 Car Park Level B2 Proposed
Scale 1:200

E	27/4/22	Response to Modification RFI
D	11/2/22	Submission for Modification
C	21/12/21	Revise for SSD DCC Part A resubmission
B	16/11/21	SSD DCC Part A resubmission
A	24/8/21	Response to IPC
ISSUE	DATE	REVISION
0mm 50mm 100mm		
DO NOT SCALE FROM DRAWING. USE FIGURED DIMENSIONS ONLY. CHECK ALL DIMENSIONS ON SITE BEFORE MANUFACTURE OR CONSTRUCTION.		
PROJECT	TGS Renewal Project	PROJECT # 2808
CLIENT	Trinity Grammar School	DWG # DA151
DWG	Proposed Oval 3 Car Park B1	REVISION
CLIENT REF & CONTACT: 119 Prospect Rd, Summer Hill		DATE: Aug 2021
SCALE: 200@A1		DRAWN: KC
		CHECKED: SC
		REVISION: E

PMDL ARCHITECTURE
INTERIORS
MASTERPLANNING

pmdl.com.au

PMDL ARCHITECTURE + DESIGN (UK) LIMITED
PMDL ARCHITECTURE + DESIGN PTY LTD ABN 56 002 960 357
NSW NOMINATED ARCHITECTS: ANDREW PENDER 5317 DAVID MORRIS 5865 VICKI VAN DIJK 9476