

TRINITY GRAMMAR SCHOOL - THE RENEWAL PROJECT

SUMMER HILL, NSW

DRAWING SCHEDULE

DRAWING NO.	DRAWING TITLE
[REVISION]	
000[G]	COVER SHEET
100[G]	LANDSCAPE MASTERPLAN
101[G]	INDEX PLAN
200[G]	LANDSCAPE PLAN
201[G]	LANDSCAPE PLAN
202[G]	LANDSCAPE PLAN
203[G]	LANDSCAPE PLAN
204[G]	LANDSCAPE PLAN
205[G]	LANDSCAPE PLAN
206[G]	LANDSCAPE PLAN
207[G]	LANDSCAPE PLAN
601[C]	LANDSCAPE DETAILS

LOCATION PLAN

SCALE: NTS



TRINITY GRAMMAR SCHOOL/SUMMER HILL


STATE SIGNIFICANT DEVELOPMENT APPLICATION


PLANTING SCHEDULE


18-586 TRINITY GRAMMAR PLANT SCHEDULE - CAMPUS						
CODE	BOTANIC NAME	COMMON NAME	MATURE SIZE (h x w) (m)	PROPOSED POT SIZE	QUANTITY	TREE ID NUMBERS
TREES						
Ar	Agathis robusta	Smooth-bark kauri	30 x 10	400L	12	08,11,12,29,30,31,32,33,34,57,58,59
Bi	Banksia integrifolia	Coast Banksia	15 x 6	200L	3	15,16,17
Ca	Cyathea australis	Rough Tree Fern	5 x 2	200L	4	35,36,37,38
Ea	Eucalyptus cinerea	Silver Shadow	12 x 8	200L	15	20,21,22,23,24,25,26,27,28,51,52,53,54,55,56
Eah	Eucalyptus haemastoma	Broad-leaved scribbly gum	15 x 6	100L	4	01,02,06,07
Elr	Eucalyptus leucocylon 'Rosea'	Red Flowering Yellow Gum	15 x 7	200L	2	09,10
Evi	Eucalyptus victrix	Snow Queen	8 x 4	200L	6	04,05,18,19,64,65
Mg	Magnolia grandiflora 'Little Gem'	Dwarf Magnolia	8 x 5	200L	10	39,40,41,42,43,44,45,46,47,48
Me	Melaleuca leucadendra	Weeping Paperbark	30 x 20	400L	3	03,13,14
Li	Lagerstroemia indica	Crape Myrtle	6 x 4	200L	4	49,50,60,61
Ti	Tristanopsis 'Luscious'	Luscious Water Gum	10 x 5	200L	5	62,63,66,67,68
SUBTOTAL					68	
SHRUBS						
Aem	Acmena smithii 'minor'	Dwarf lilly pilly	3 x 2	45L	175	
Bux	Buxus	Japanese Box	1 x 1	300 mm	20	
GRASSES						
Dc	Dianella caerulea	Flax Lily	0.5 x 0.5	200 mm	200	
Li	Lomandra longifolia	Spiny Headed Mat Rush	1 x 1	150mm	220	
CLIMBERS						
Hh	Hedera helix	Ivy	0.5 x Spreading	150mm	50	
MP1 - AUSTRALIAN GARDEN PLANTING MATRIX						
As	Adenanthos sericeus	Woolly Bush	5 x 1.5	45L	1050	
Ani	Anigozanthos	Kangaroo Paw	1 x 1	300 mm	1515	
Cal	Correa alba	White Correa	1.5 x 1.5	45L	480	
Pi	Poa labillardierei	Common Tussock-grass	1.2 x 1	300 mm	1442	
Xr	Xanthorrhoea resinosa	Grass Tree	Varies x 1.5	45L	182	
Bsp	Banksia spinulosa 'Birthday Candles'	Giant Candles Banksia	0.5 x 1	150mm	1200	
Cag	Casuarina glauca	Cousin It	0.2 x 2	300 mm	1085	
Cg	Carpobrotus glaucescens	Pig Face	0.25 x spreading	150mm	365	
MP2 - NATURE PLAY PLANTING MATRIX						
As	Adenanthos sericeus	Woolly Bush	5 x 1.5	45L	140	
Ani	Anigozanthos	Kangaroo Paw	1 x 1	300 mm	250	
Cal	Correa alba	White Correa	1.5 x 1.5	45L	80	
Dc	Dianella caerulea	Flax Lily	0.5 x 0.5	200 mm	240	
Li	Lomandra 'Tanika'	Mat Rush	0.6 x 0.6	300 mm	300	
Pa	Pennisetum alopecuroides	Swamp Foxtail	1 x 1	300 mm	60	
Cag	Casuarina glauca	Cousin It	0.2 x 2	300 mm	175	
Csp	Chryscephalum semipapposum	Clustered Everlasting	0.3 x spreading	150mm	120	
Wli	Westringia fruticosa 'Flat n Fruity'	Pig Face	0.3 x spreading	150mm	62	
MP3 - SUBTROPICAL PLANTING MATRIX						
Aa	Asplenium australasicum	Birds Nest Fern	1.5 x 1.5	45L	220	
Cag	Casuarina glauca	Cousin It	0.2 x 2	300 mm	180	
Dc	Dianella caerulea	Flax Lily	0.5 x 0.5	300 mm	360	
Ljr	Liriope muscari 'Just Right'	Lilyturf	0.45 x 0.45	300 mm	360	
Hv	Hardenbergia violacea	Purple coral pea	1 x spreading	150mm	220	
Tgr	Thunbergia grandiflora	Blue Thunbergia	0.3 x spreading	150mm	145	
MP4 - FORMAL PLANTING MATRIX						
Blm	Baeckea imbricata	Heath Myrtle	1 x 1	300 mm	175	
En	Eremophila nivea	Emu Bush	2 x 2	300 mm	350	
Ti	Teucrium fruticans	Germander	1.5 x 1.5	200mm	630	
Def	Dichondra repens 'Silver Falls'	Kidney Weed	0.2 x spreading	150mm	1270	
Ljr	Liriope muscari 'Just Right'	Lilyturf	0.45 x 0.45	300 mm	620	
Sr	Salvia rosmarinus	Rosemary	2 x 1	300 mm	460	
Sch	Santolina Chamascypariensis	Lavender Cotton	0.6 x .03	300 mm	740	
MP5 - PARKLAND PLANTING MATRIX						
Cal	Correa alba	White Correa	1.5 x 1.5	45L	40	
Ljr	Liriope muscari 'Just Right'	Lilyturf	0.45 x 0.45	300 mm	54	
Pa	Pennisetum alopecuroides	Swamp Foxtail	1 x 1	300 mm	78	
Hs	Hibbertia scandens	Snake Vine	0.15 x spreading	150mm	40	
Sch	Santolina Chamascypariensis	Lavender Cotton	0.6 x .03	300 mm	26	
Hh	Hedera helix	Ivy	0.5 x Spreading	150mm	32	
MP6 - PARKLAND PLANTING MATRIX						
Def	Dichondra repens 'Silver Falls'	Kidney Weed	0.2 x spreading	150mm	100	
Fp	Ficus pumila	Creeeping Fig	0.25 x spreading	150mm	50	
Pt	Pittosporum tobira	Dwarf Pittosporum	1.5 x 1	300 mm	55	
Px	Philodendron 'Xanadu'	Xanadu	1 x 1	150mm	58	
Rp	Rosmarinus prostratus	Creeeping Rosemary	0.6 x 1	150mm	40	
Ti	Trachelospermum jasminoides	Star Jasmine	0.25 x 1	150mm	65	
18-586 TRINITY GRAMMAR PLANT SCHEDULE - YEO PARK						
CODE	BOTANIC NAME	COMMON NAME	MATURE SIZE (h x w) (m)	PROPOSED POT SIZE	QUANTITY	
TREES						
EUH	Eucalyptus haemastoma	Broad-leaved scribbly gum	15 x 6	100L	5	

PREPARED BY Arcadia Landscape Architecture
CLIENT Trinity Grammar School
ARCHITECT PMDL
DATE April 2022
SCALE
ISSUE G



Copyright remains the property of Arcadia Landscape Architecture Pty Ltd. Use only figured dimensions. Any other required dimensions are to be referred to and supplied by the landscape architect. All discrepancies to be referred to the project manager and Arcadia Landscape Architecture Pty Ltd prior to construction. Ensure compliance with the Building Code of Australia and all relevant Australian Standards and Authorities

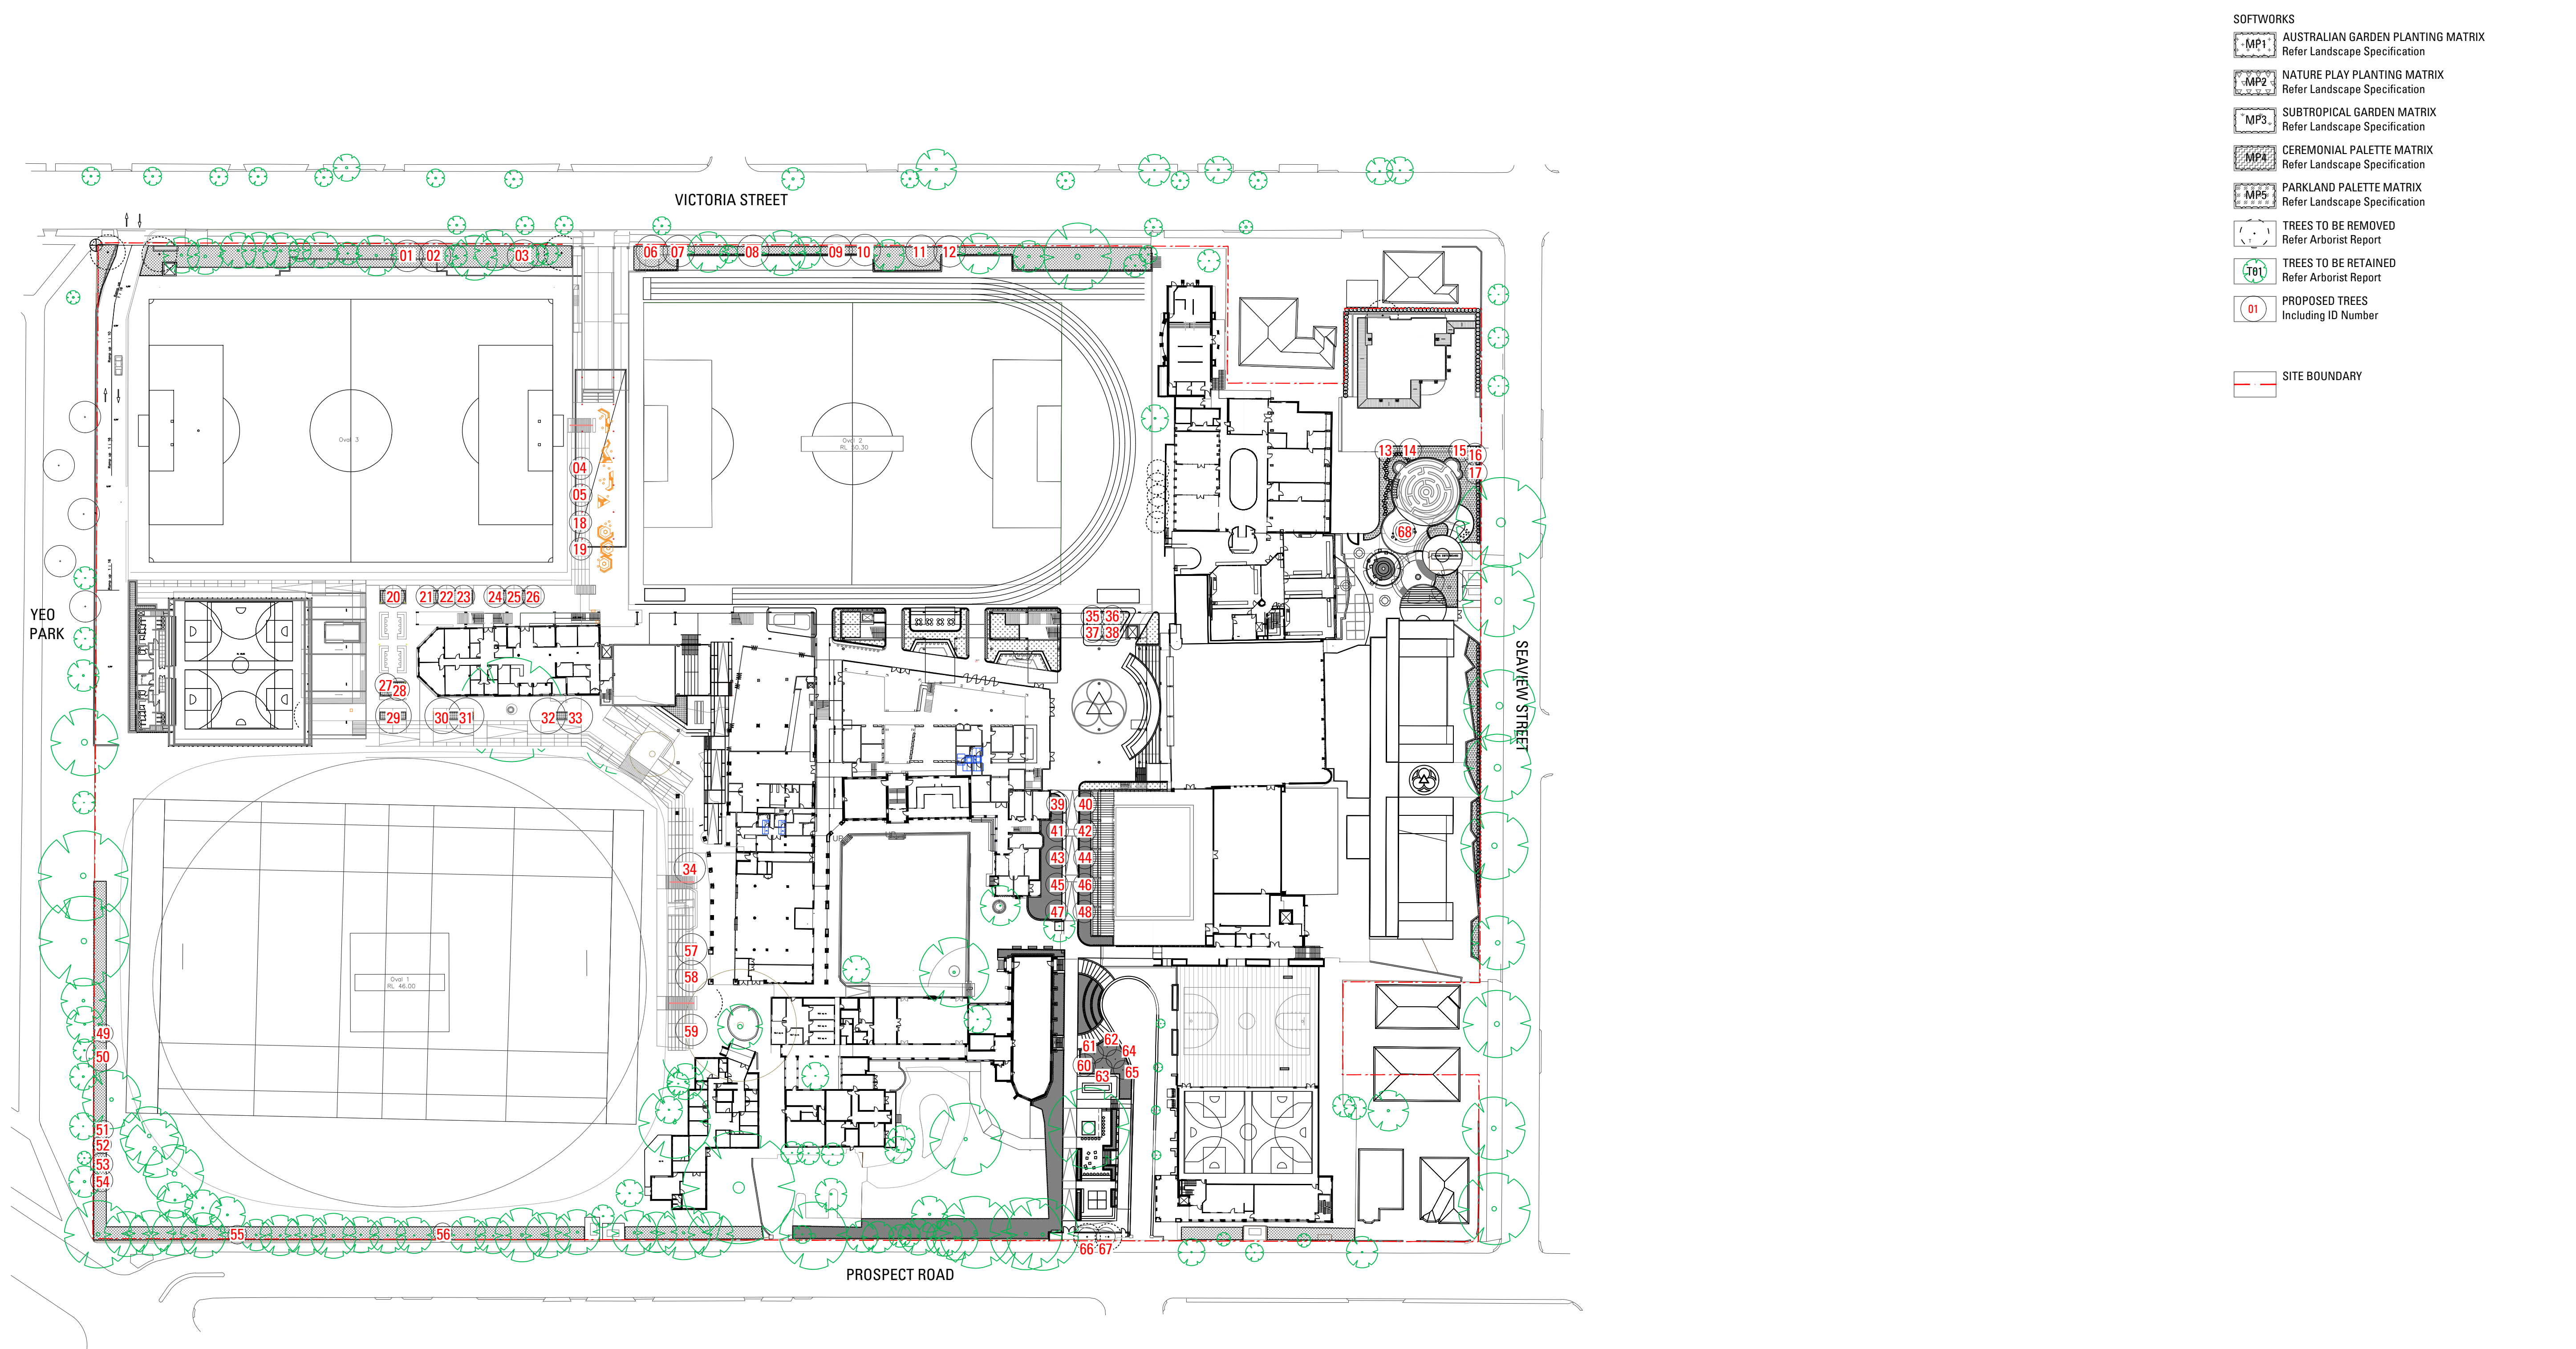


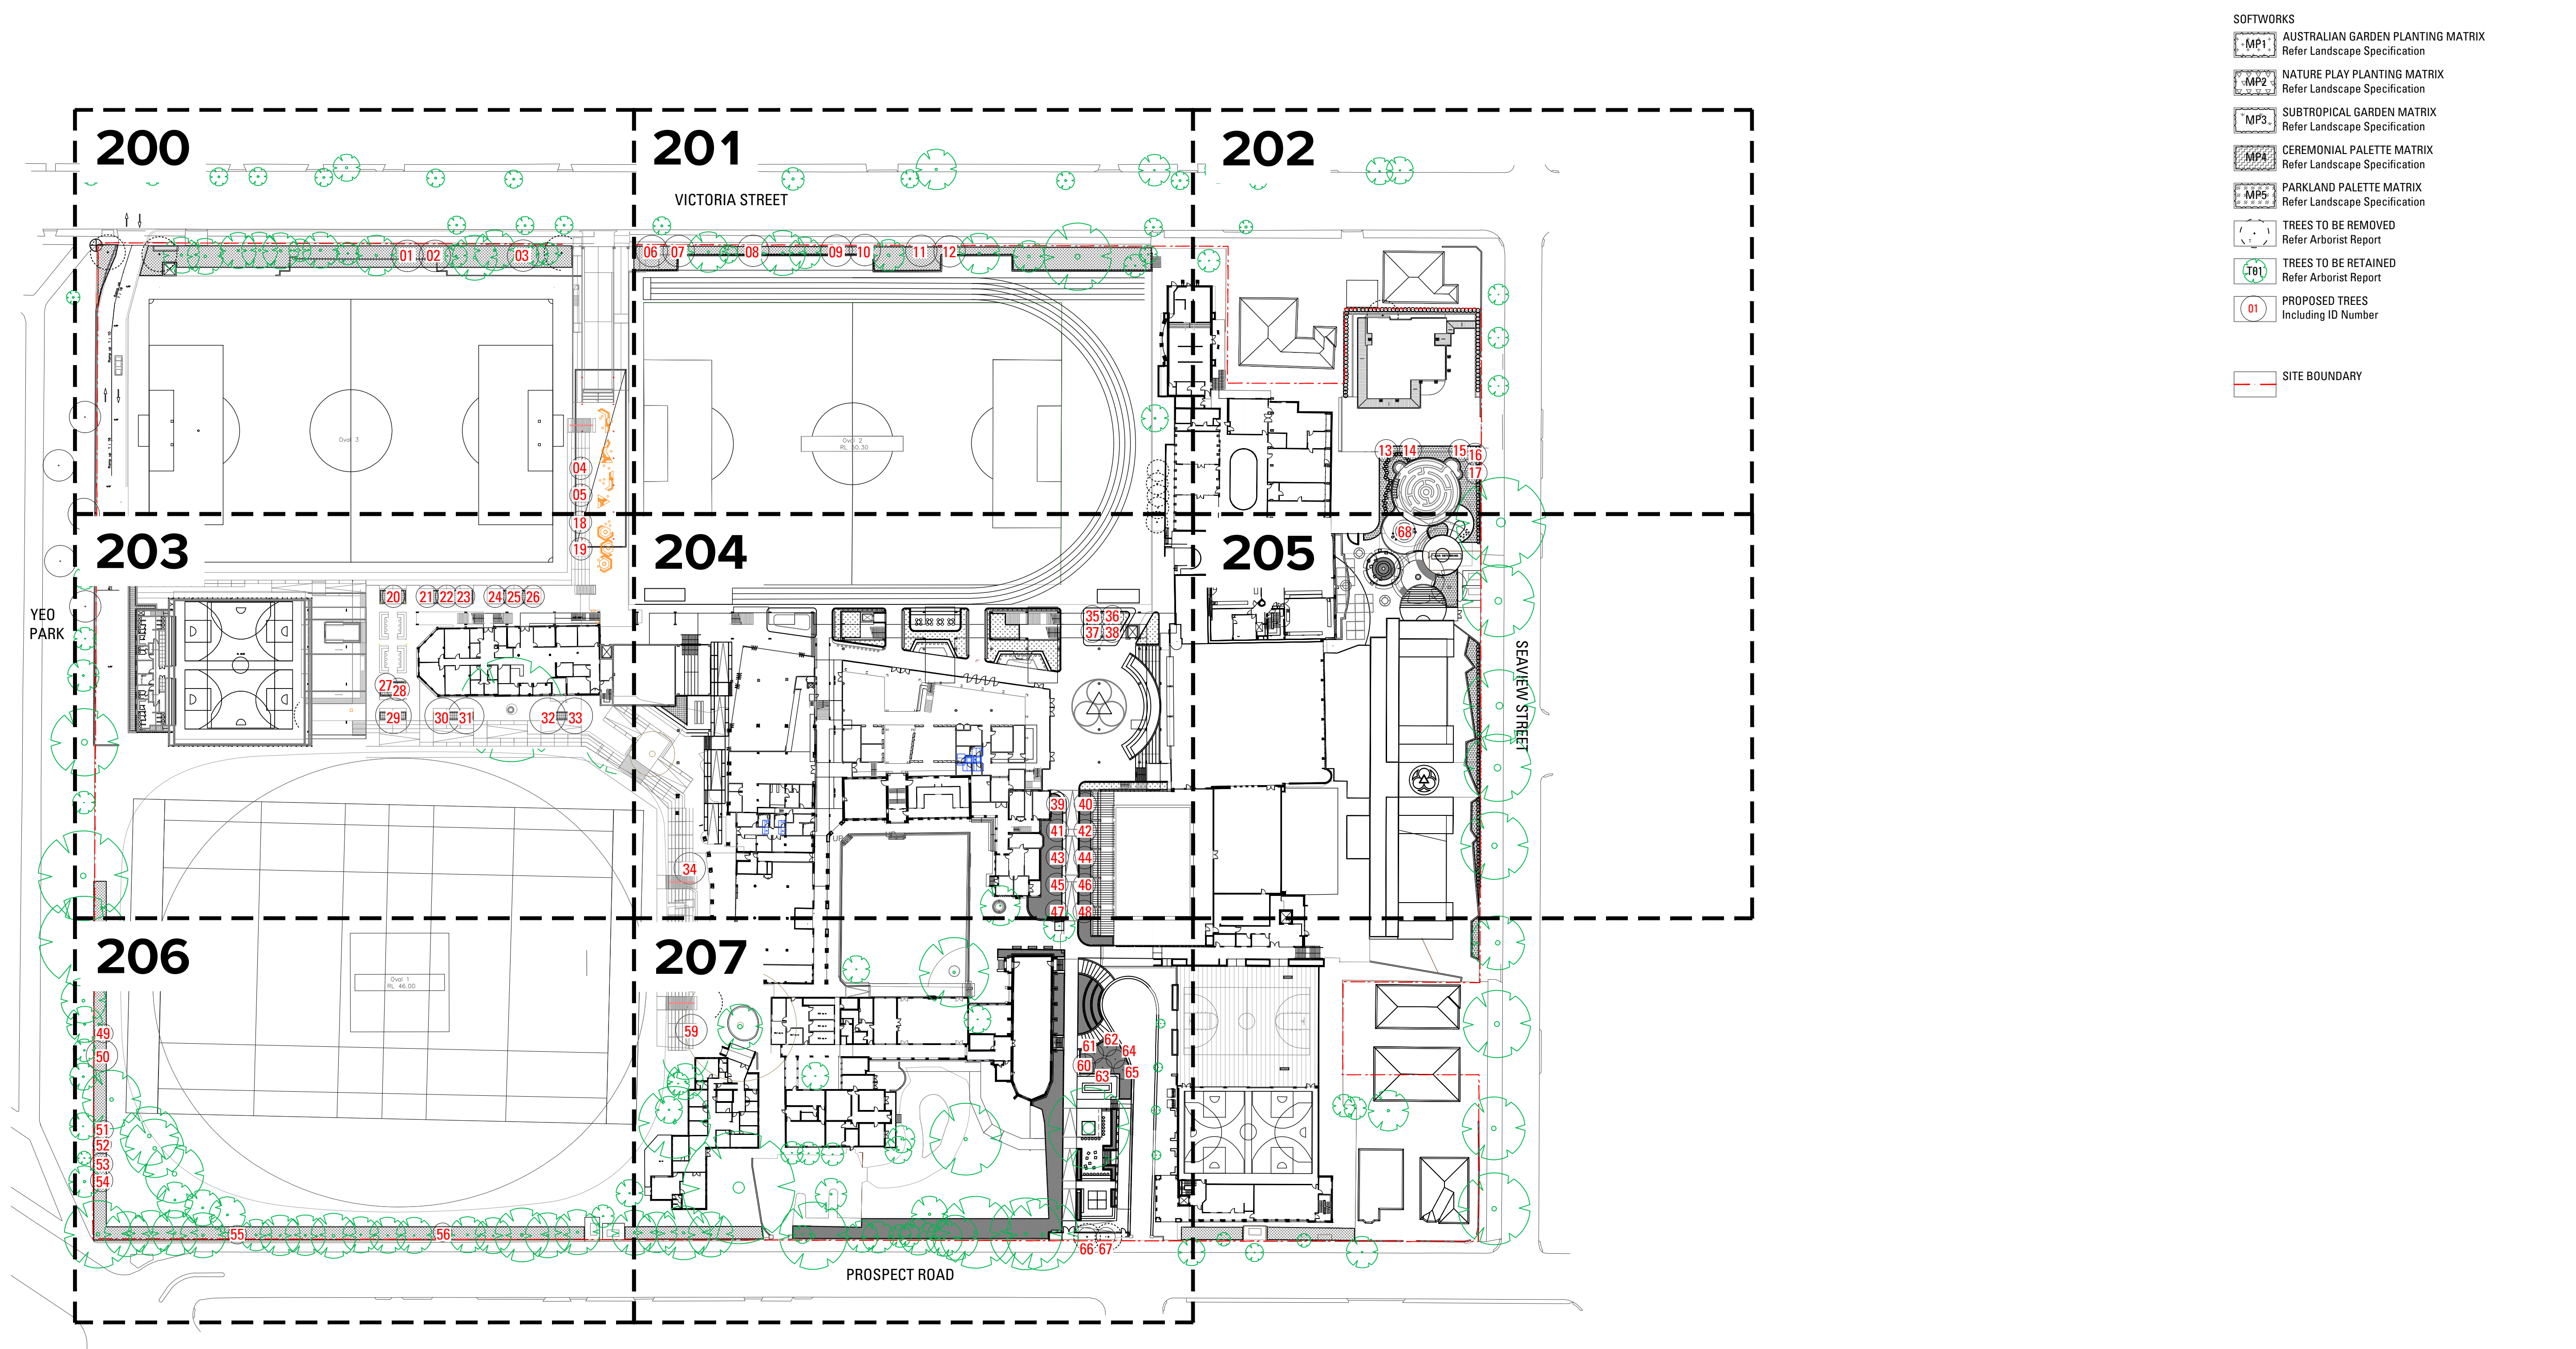

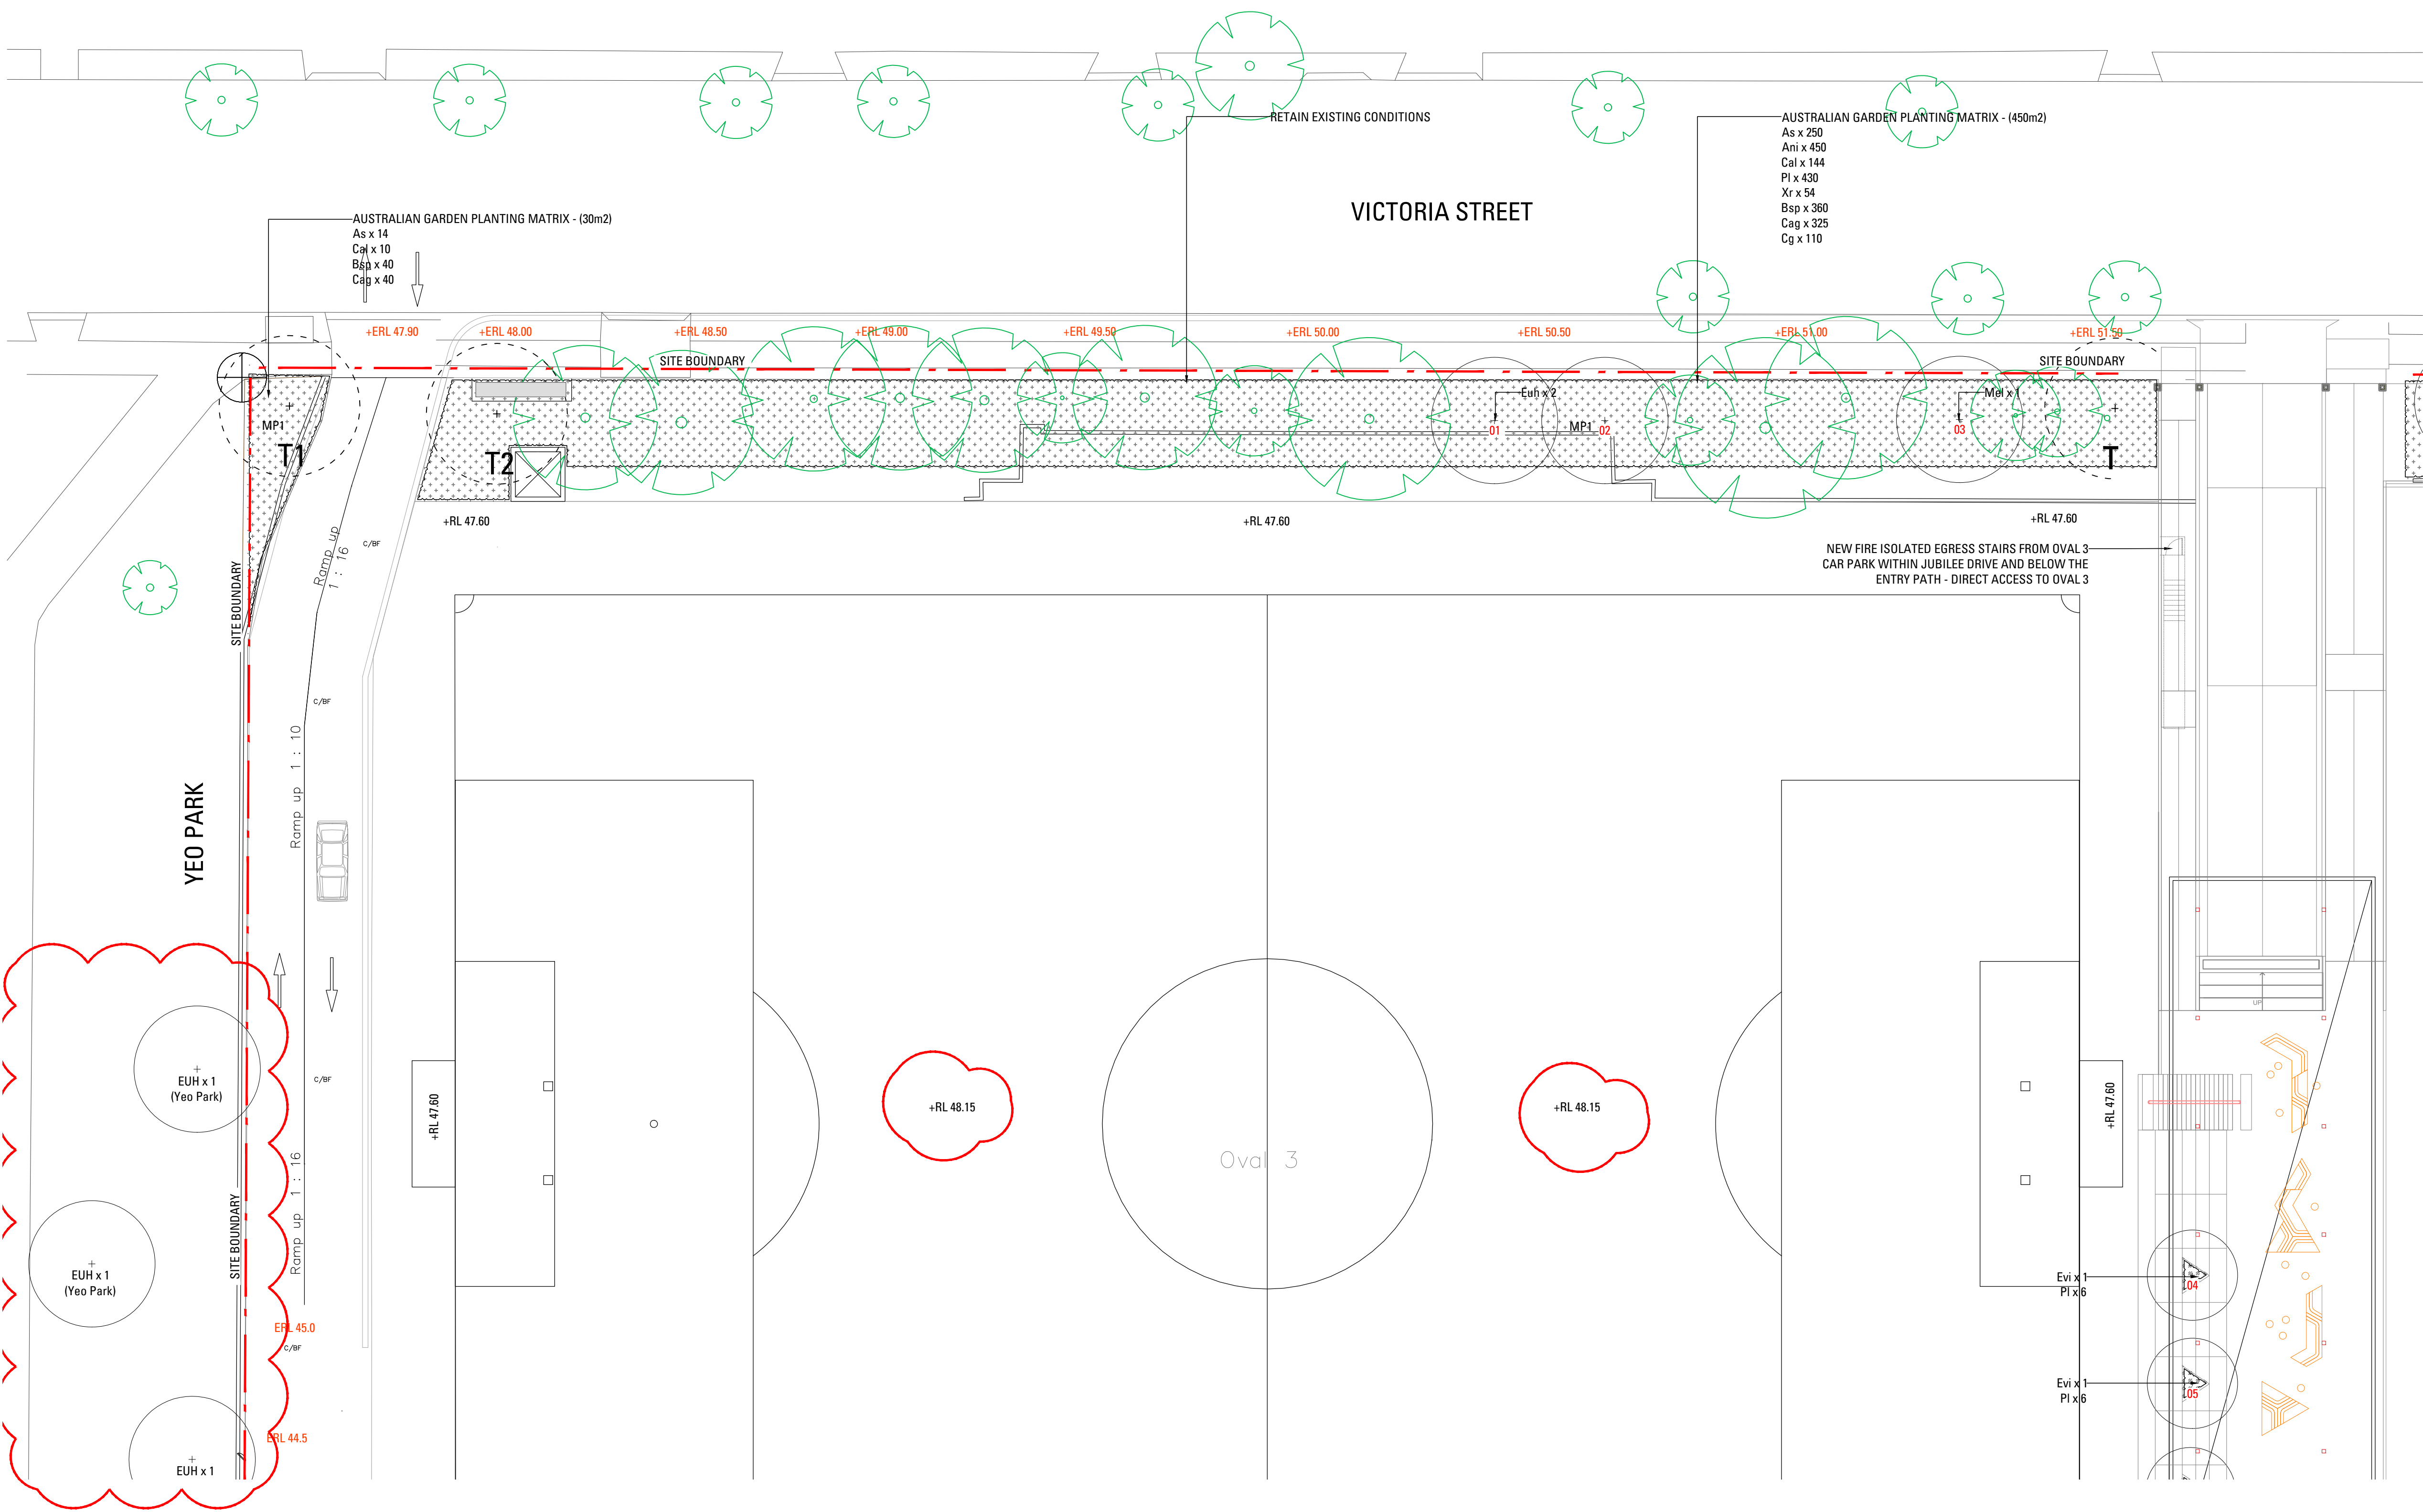



- SOFTWORKS
- MP1 AUSTRALIAN GARDEN PLANTING MATRIX
Refer Landscape Specification
 - MP2 NATURE PLAY PLANTING MATRIX
Refer Landscape Specification
 - MP3 SUBTROPICAL GARDEN MATRIX
Refer Landscape Specification
 - MP4 CEREMONIAL PALETTE MATRIX
Refer Landscape Specification
 - MP5 PARKLAND PALETTE MATRIX
Refer Landscape Specification
 - Trees to be removed
Refer Arborist Report
 - Trees to be retained
Refer Arborist Report
 - PROPOSED TREES
Including ID Number

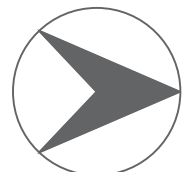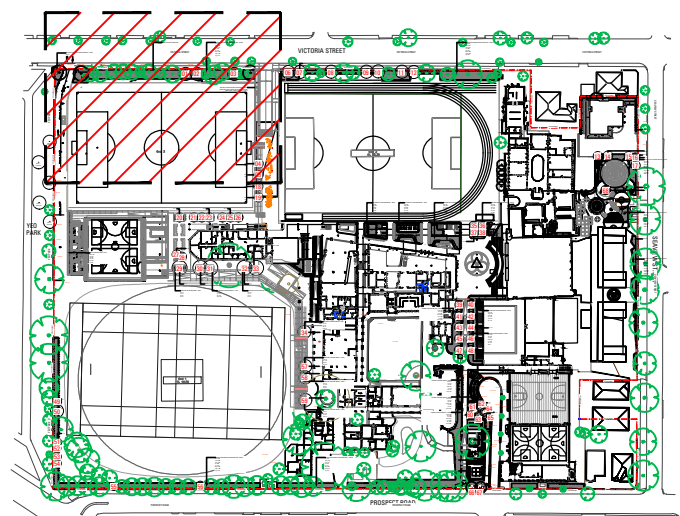

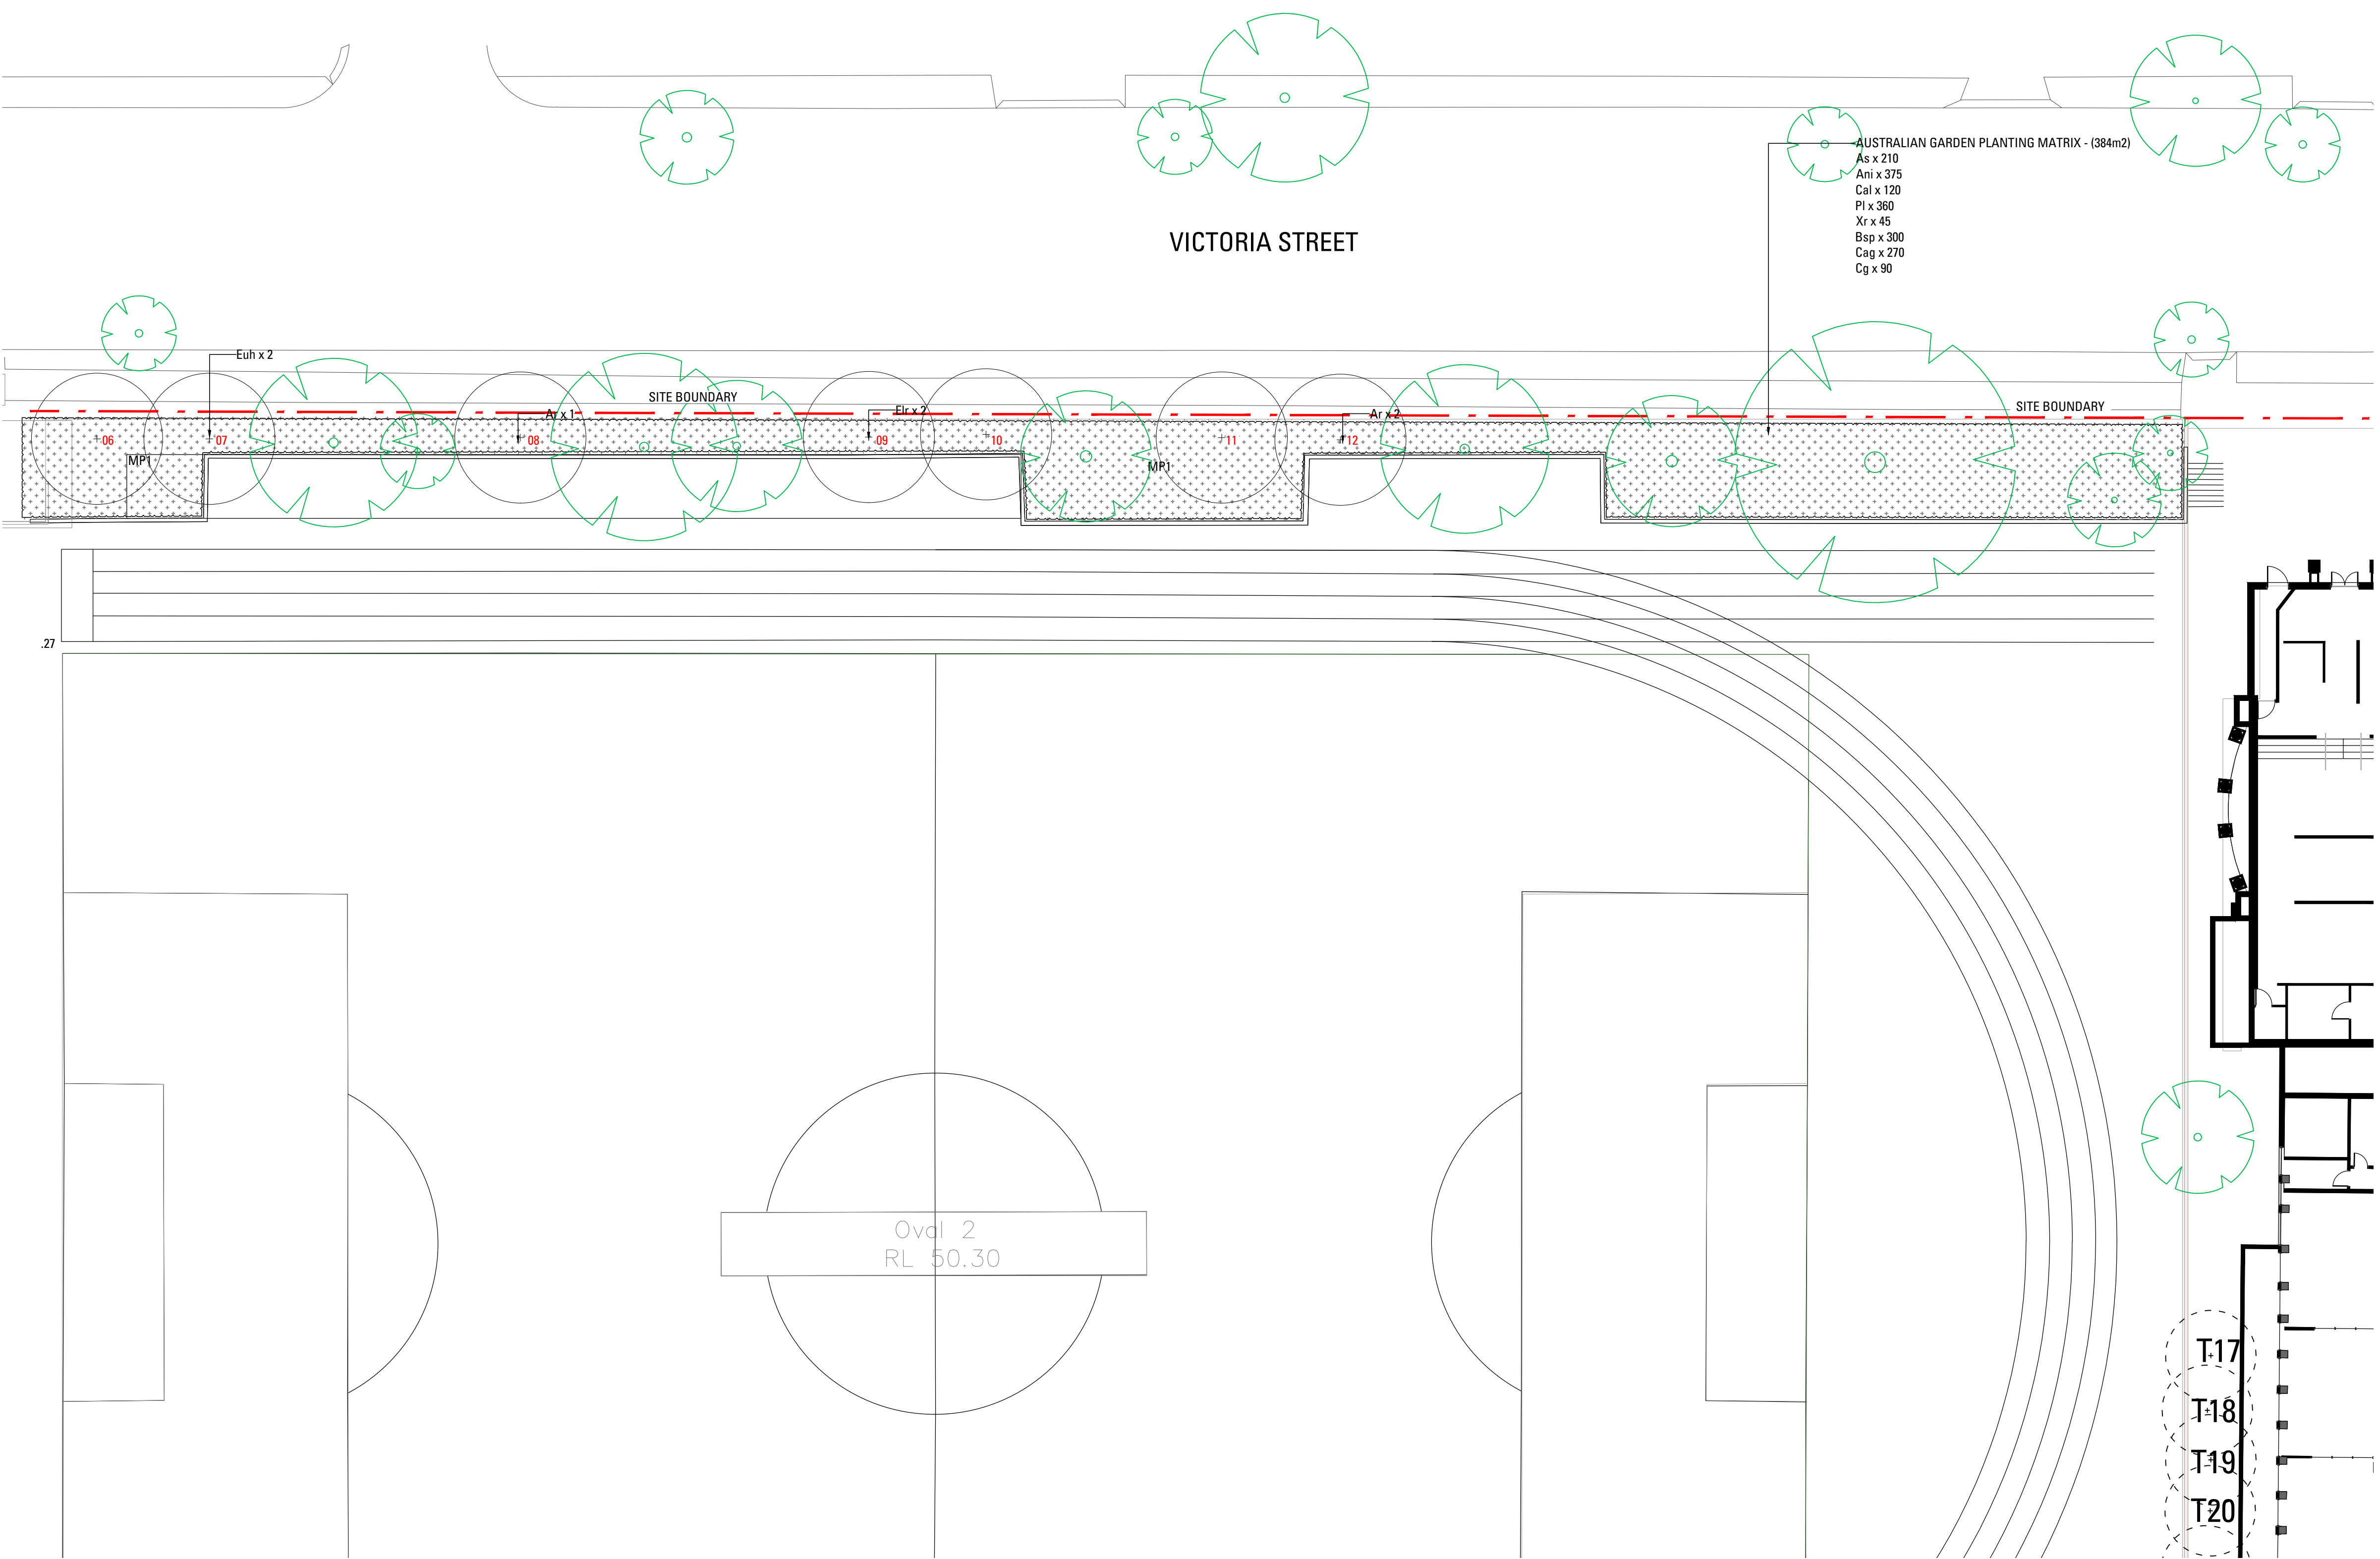


- SOFTWORKS**
- MP1** AUSTRALIAN GARDEN PLANTING MATRIX
Refer Landscape Specification
 - MP2** NATURE PLAY PLANTING MATRIX
Refer Landscape Specification
 - MP3** SUBTROPICAL GARDEN MATRIX
Refer Landscape Specification
 - MP4** CEREMONIAL PALETTE MATRIX
Refer Landscape Specification
 - MP5** PARKLAND PALETTE MATRIX
Refer Landscape Specification
 - T01** TREES TO BE REMOVED
Refer Arborist Report
 - T01** TREES TO BE RETAINED
Refer Arborist Report
 - 01** PROPOSED TREES
Including ID Number

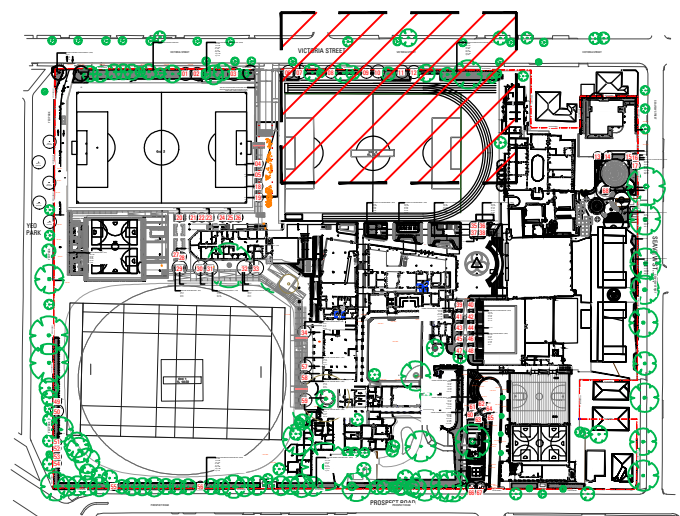

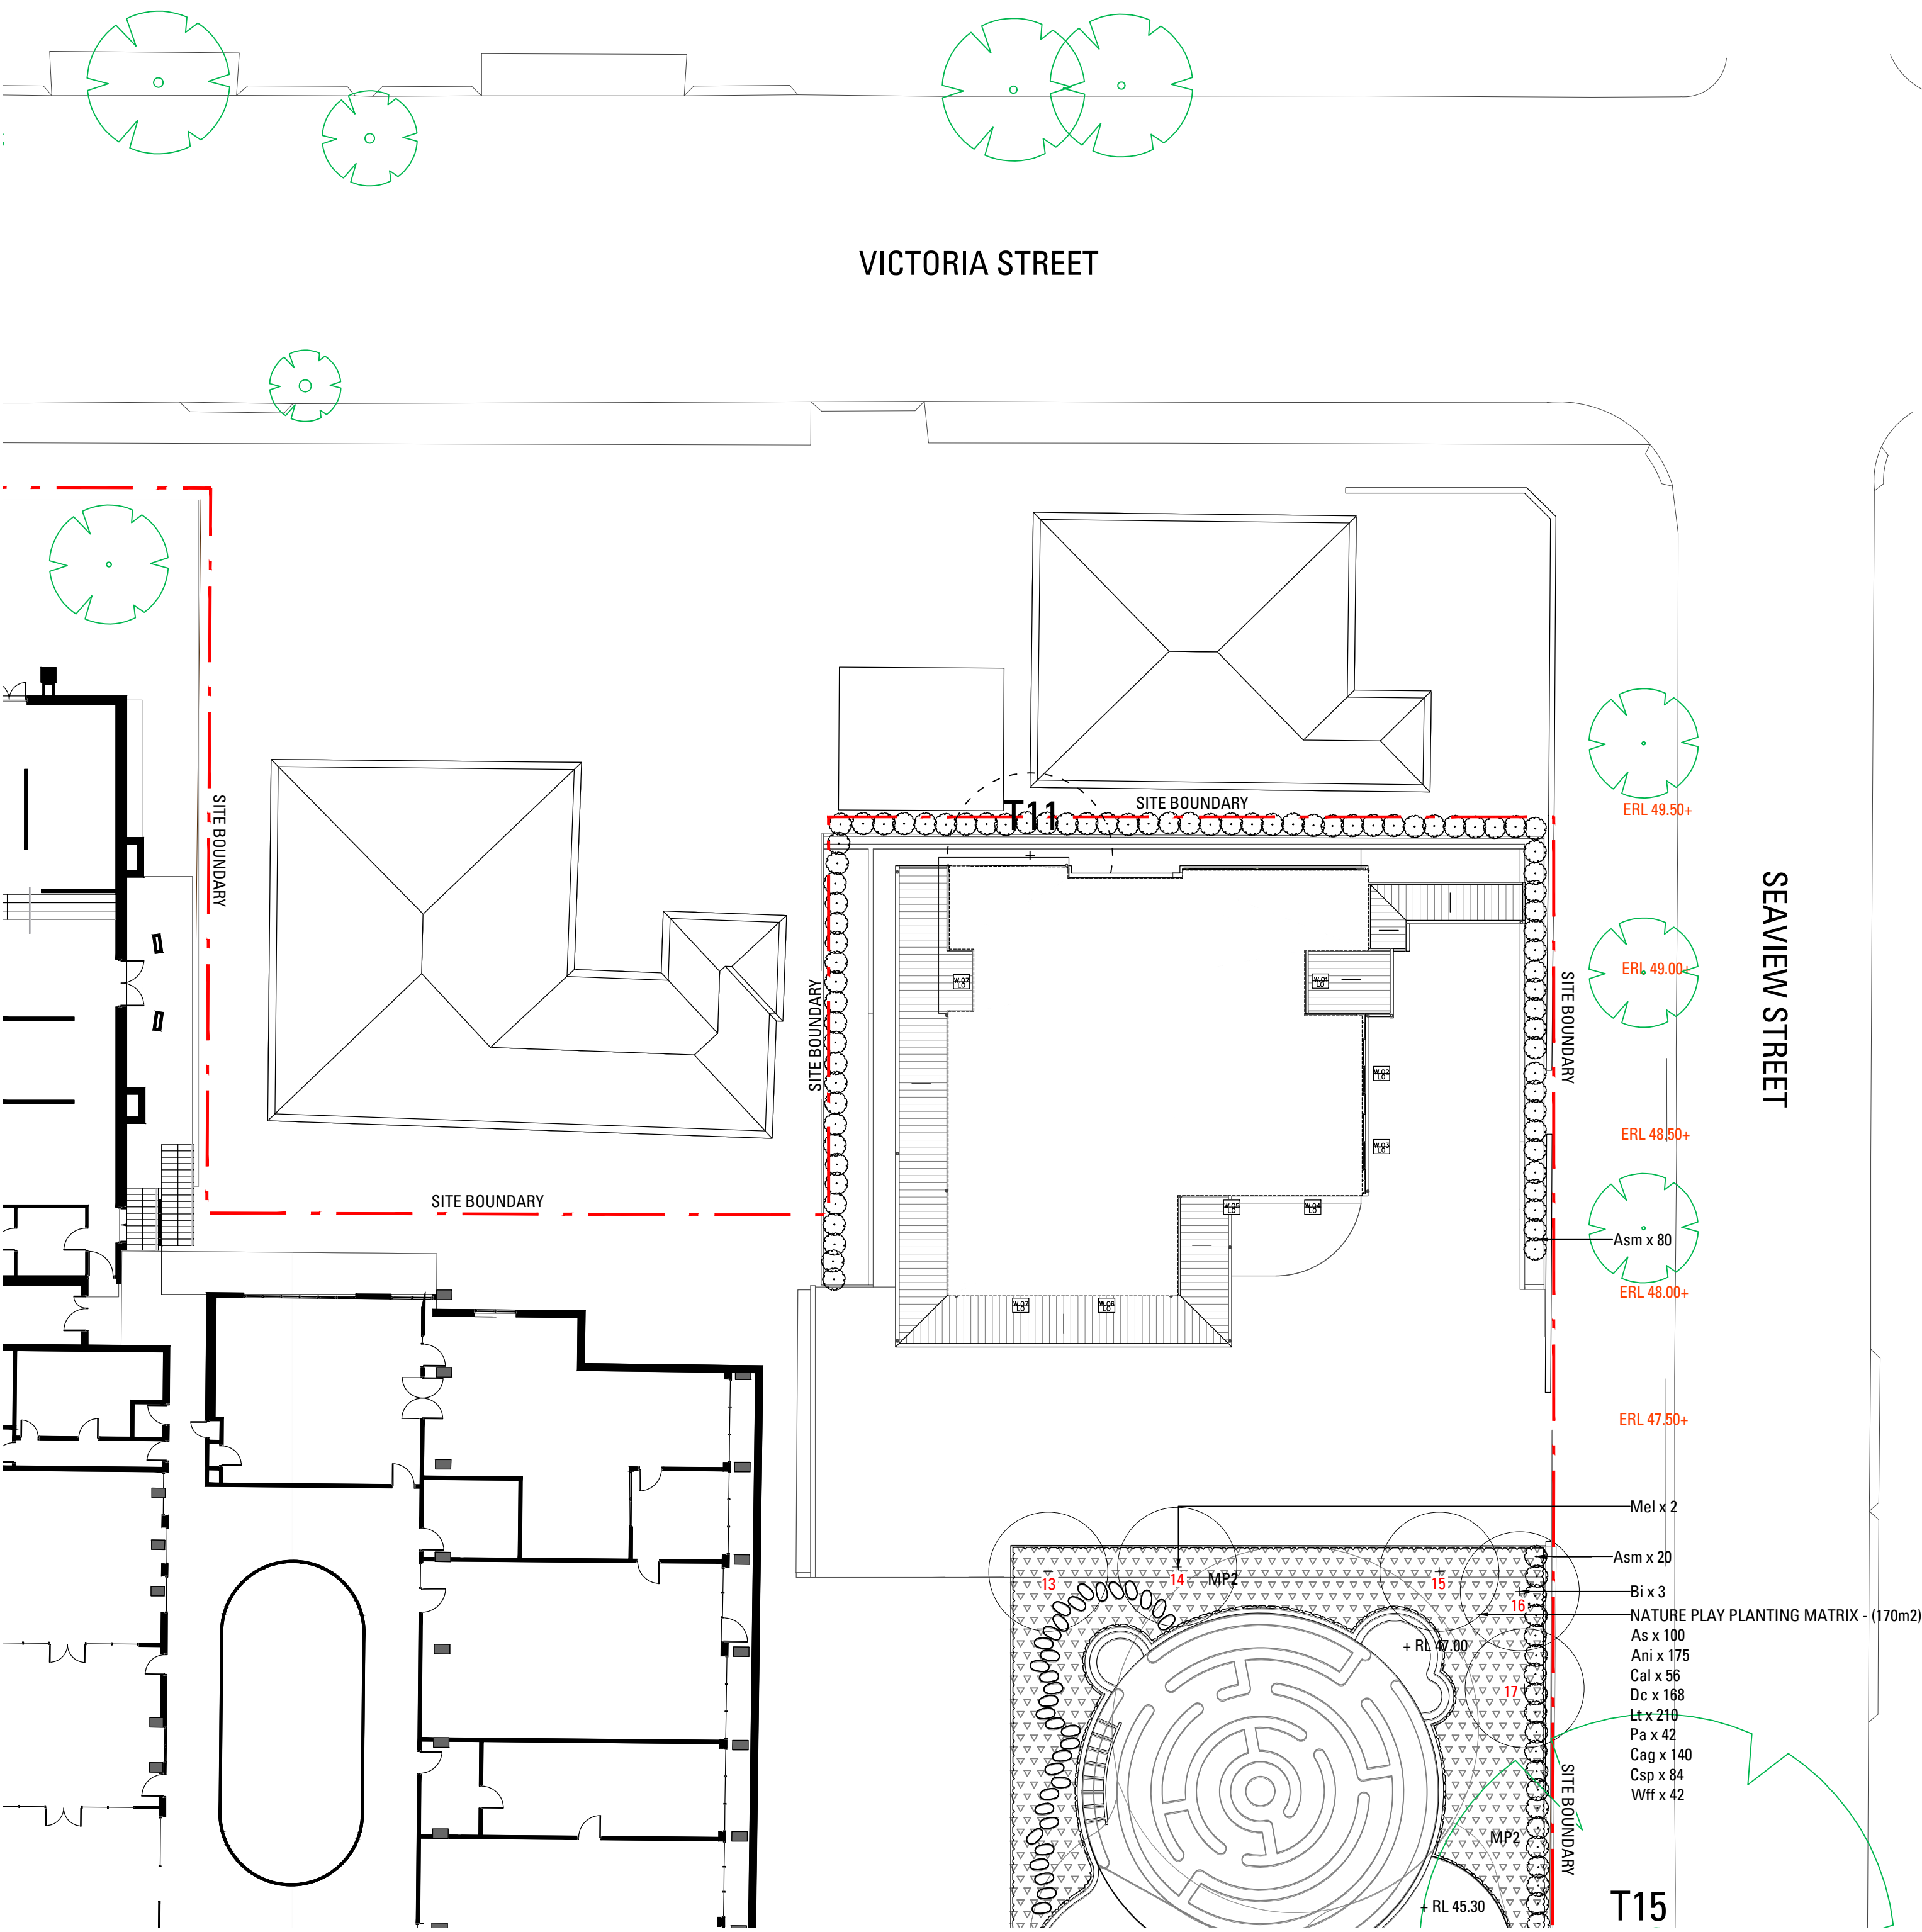



- SOFTWORKS**
- MP1** AUSTRALIAN GARDEN PLANTING MATRIX
Refer Landscape Specification
 - MP2** NATURE PLAY PLANTING MATRIX
Refer Landscape Specification
 - MP3** SUBTROPICAL GARDEN MATRIX
Refer Landscape Specification
 - MP4** CEREMONIAL PALETTE MATRIX
Refer Landscape Specification
 - MP5** PARKLAND PALETTE MATRIX
Refer Landscape Specification
 - T11** TREES TO BE REMOVED
Refer Arborist Report
 - T15** TREES TO BE RETAINED
Refer Arborist Report
 - 01** PROPOSED TREES
Including ID Number

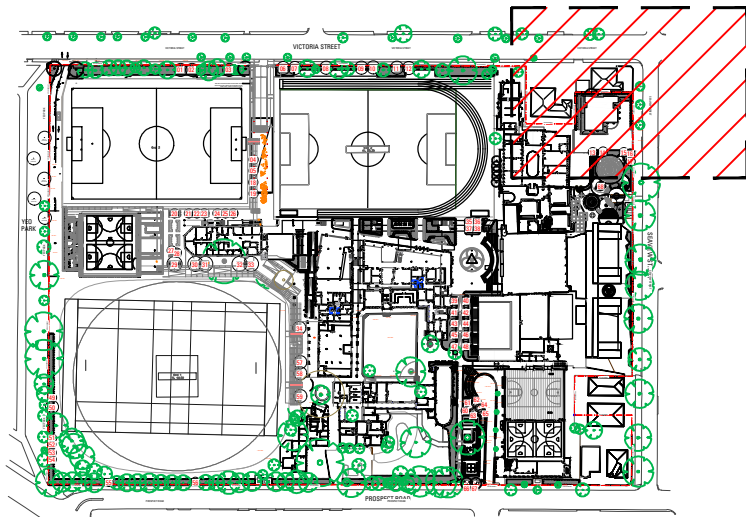




Copyright remains the property of **Arcadia** Landscape Architecture Pty Ltd. Use only figured dimensions. Any other required dimensions are to be referred to and supplied by the landscape architect. All discrepancies to be referred to the project manager and Arcadia Landscape Architecture Pty Ltd prior to construction. Ensure compliance with the Building Code of Australia and all relevant Australian Standards and Authorities

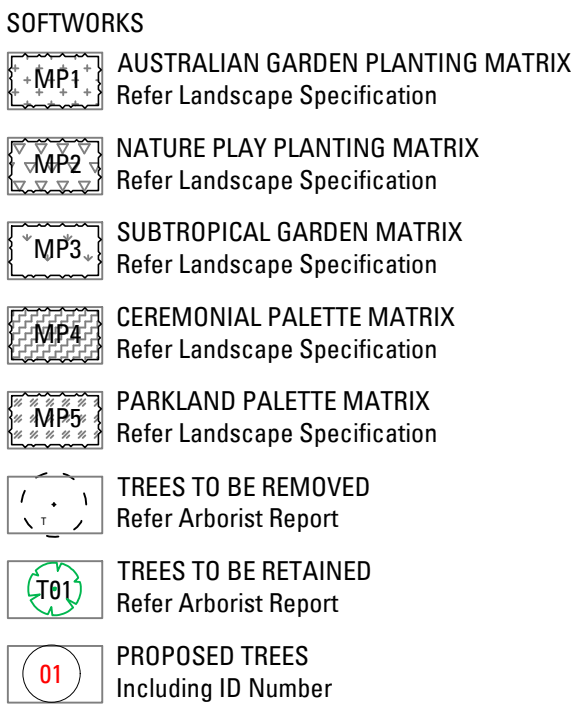

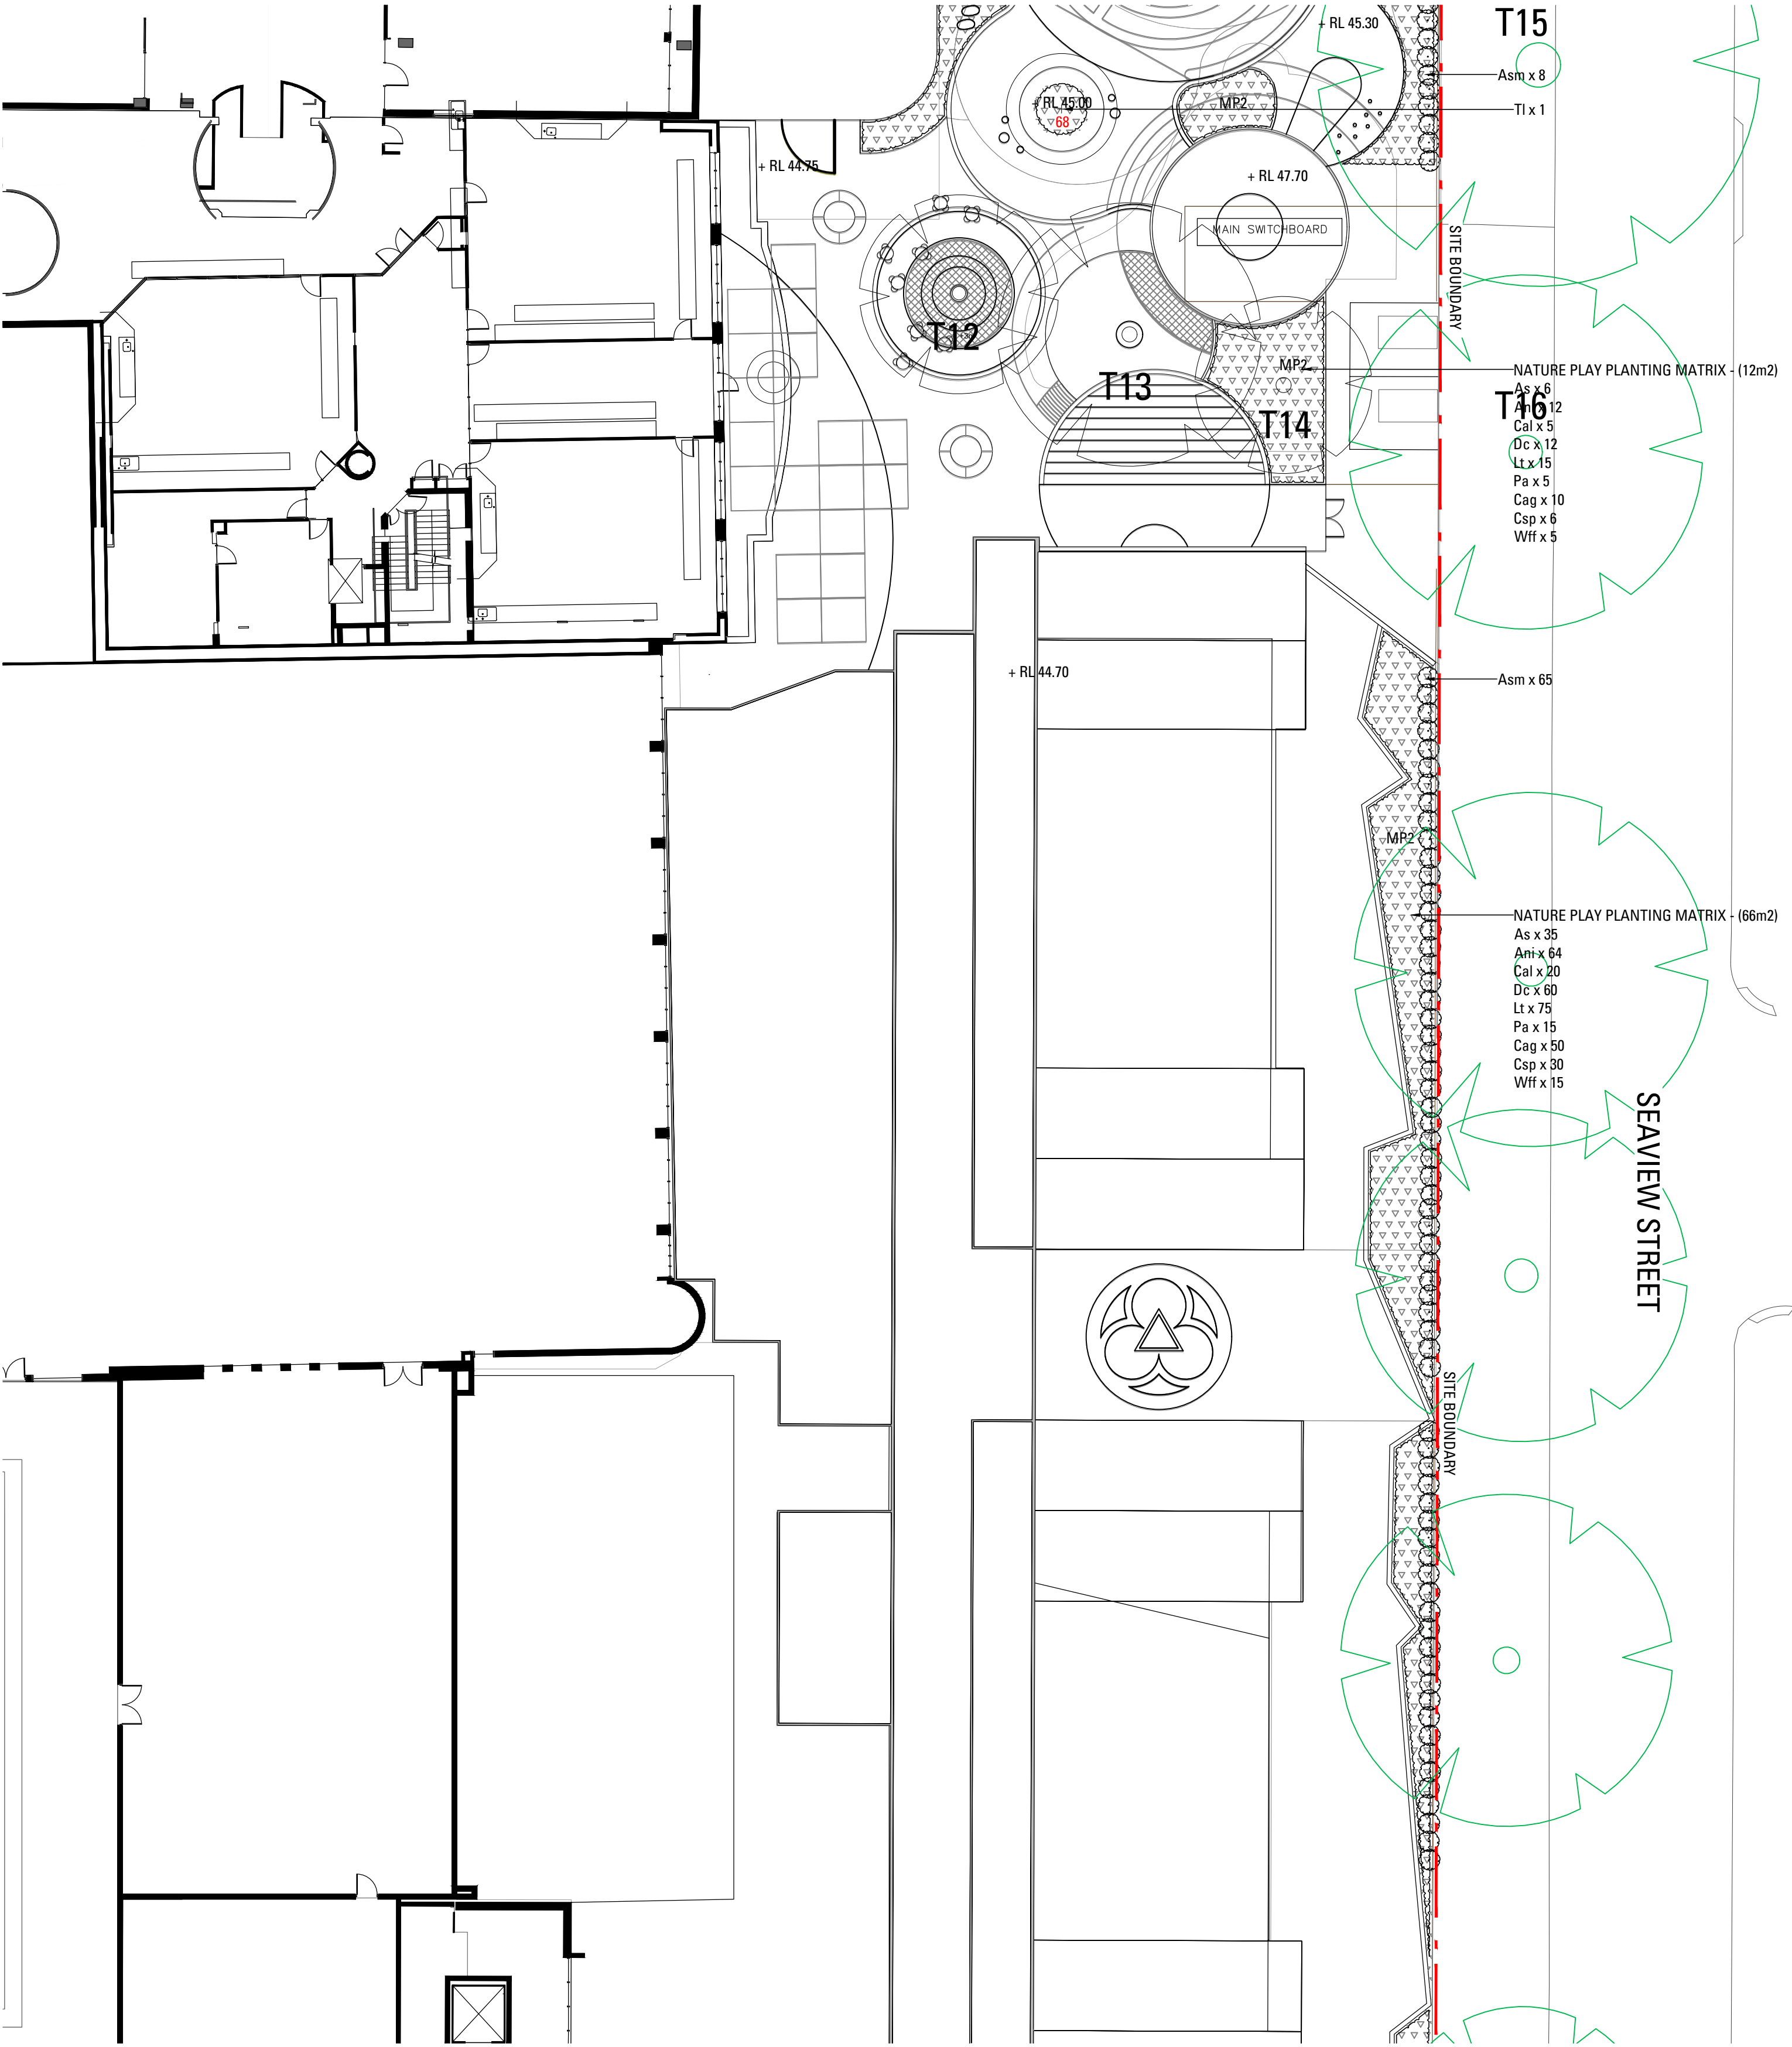



- SOFTWORKS
- MP1 AUSTRALIAN GARDEN PLANTING MATRIX
Refer Landscape Specification
 - MP2 NATURE PLAY PLANTING MATRIX
Refer Landscape Specification
 - MP3 SUBTROPICAL GARDEN MATRIX
Refer Landscape Specification
 - MP4 CEREMONIAL PALETTE MATRIX
Refer Landscape Specification
 - MP5 PARKLAND PALETTE MATRIX
Refer Landscape Specification
 - Trees to be removed
Refer Arborist Report
 - Trees to be retained
Refer Arborist Report
 - PROPOSED TREES
Including ID Number

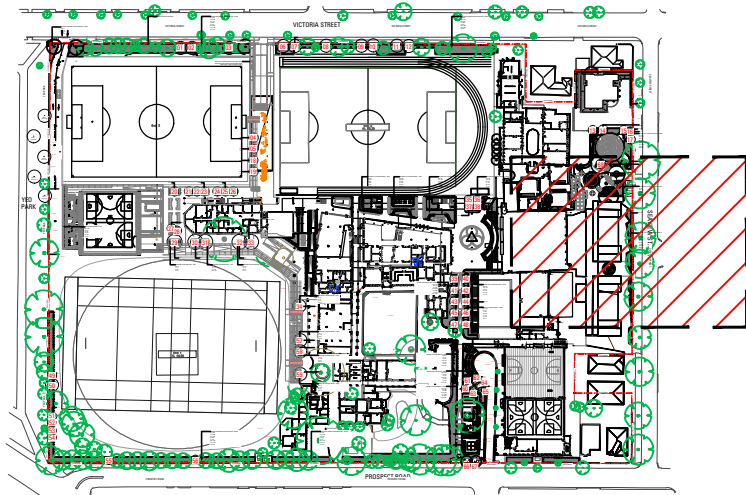



- SOFTWORKS
- MP1 AUSTRALIAN GARDEN PLANTING MATRIX
Refer Landscape Specification
 - MP2 NATURE PLAY PLANTING MATRIX
Refer Landscape Specification
 - MP3 SUBTROPICAL GARDEN MATRIX
Refer Landscape Specification
 - MP4 CEREMONIAL PALETTE MATRIX
Refer Landscape Specification
 - MP5 PARKLAND PALETTE MATRIX
Refer Landscape Specification
 - Trees to be removed
Refer Arborist Report
 - Trees to be retained
Refer Arborist Report
 - Proposed trees
Including ID Number

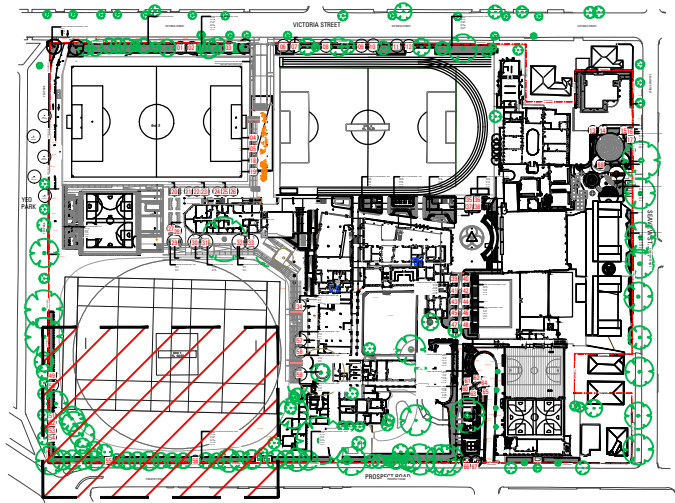

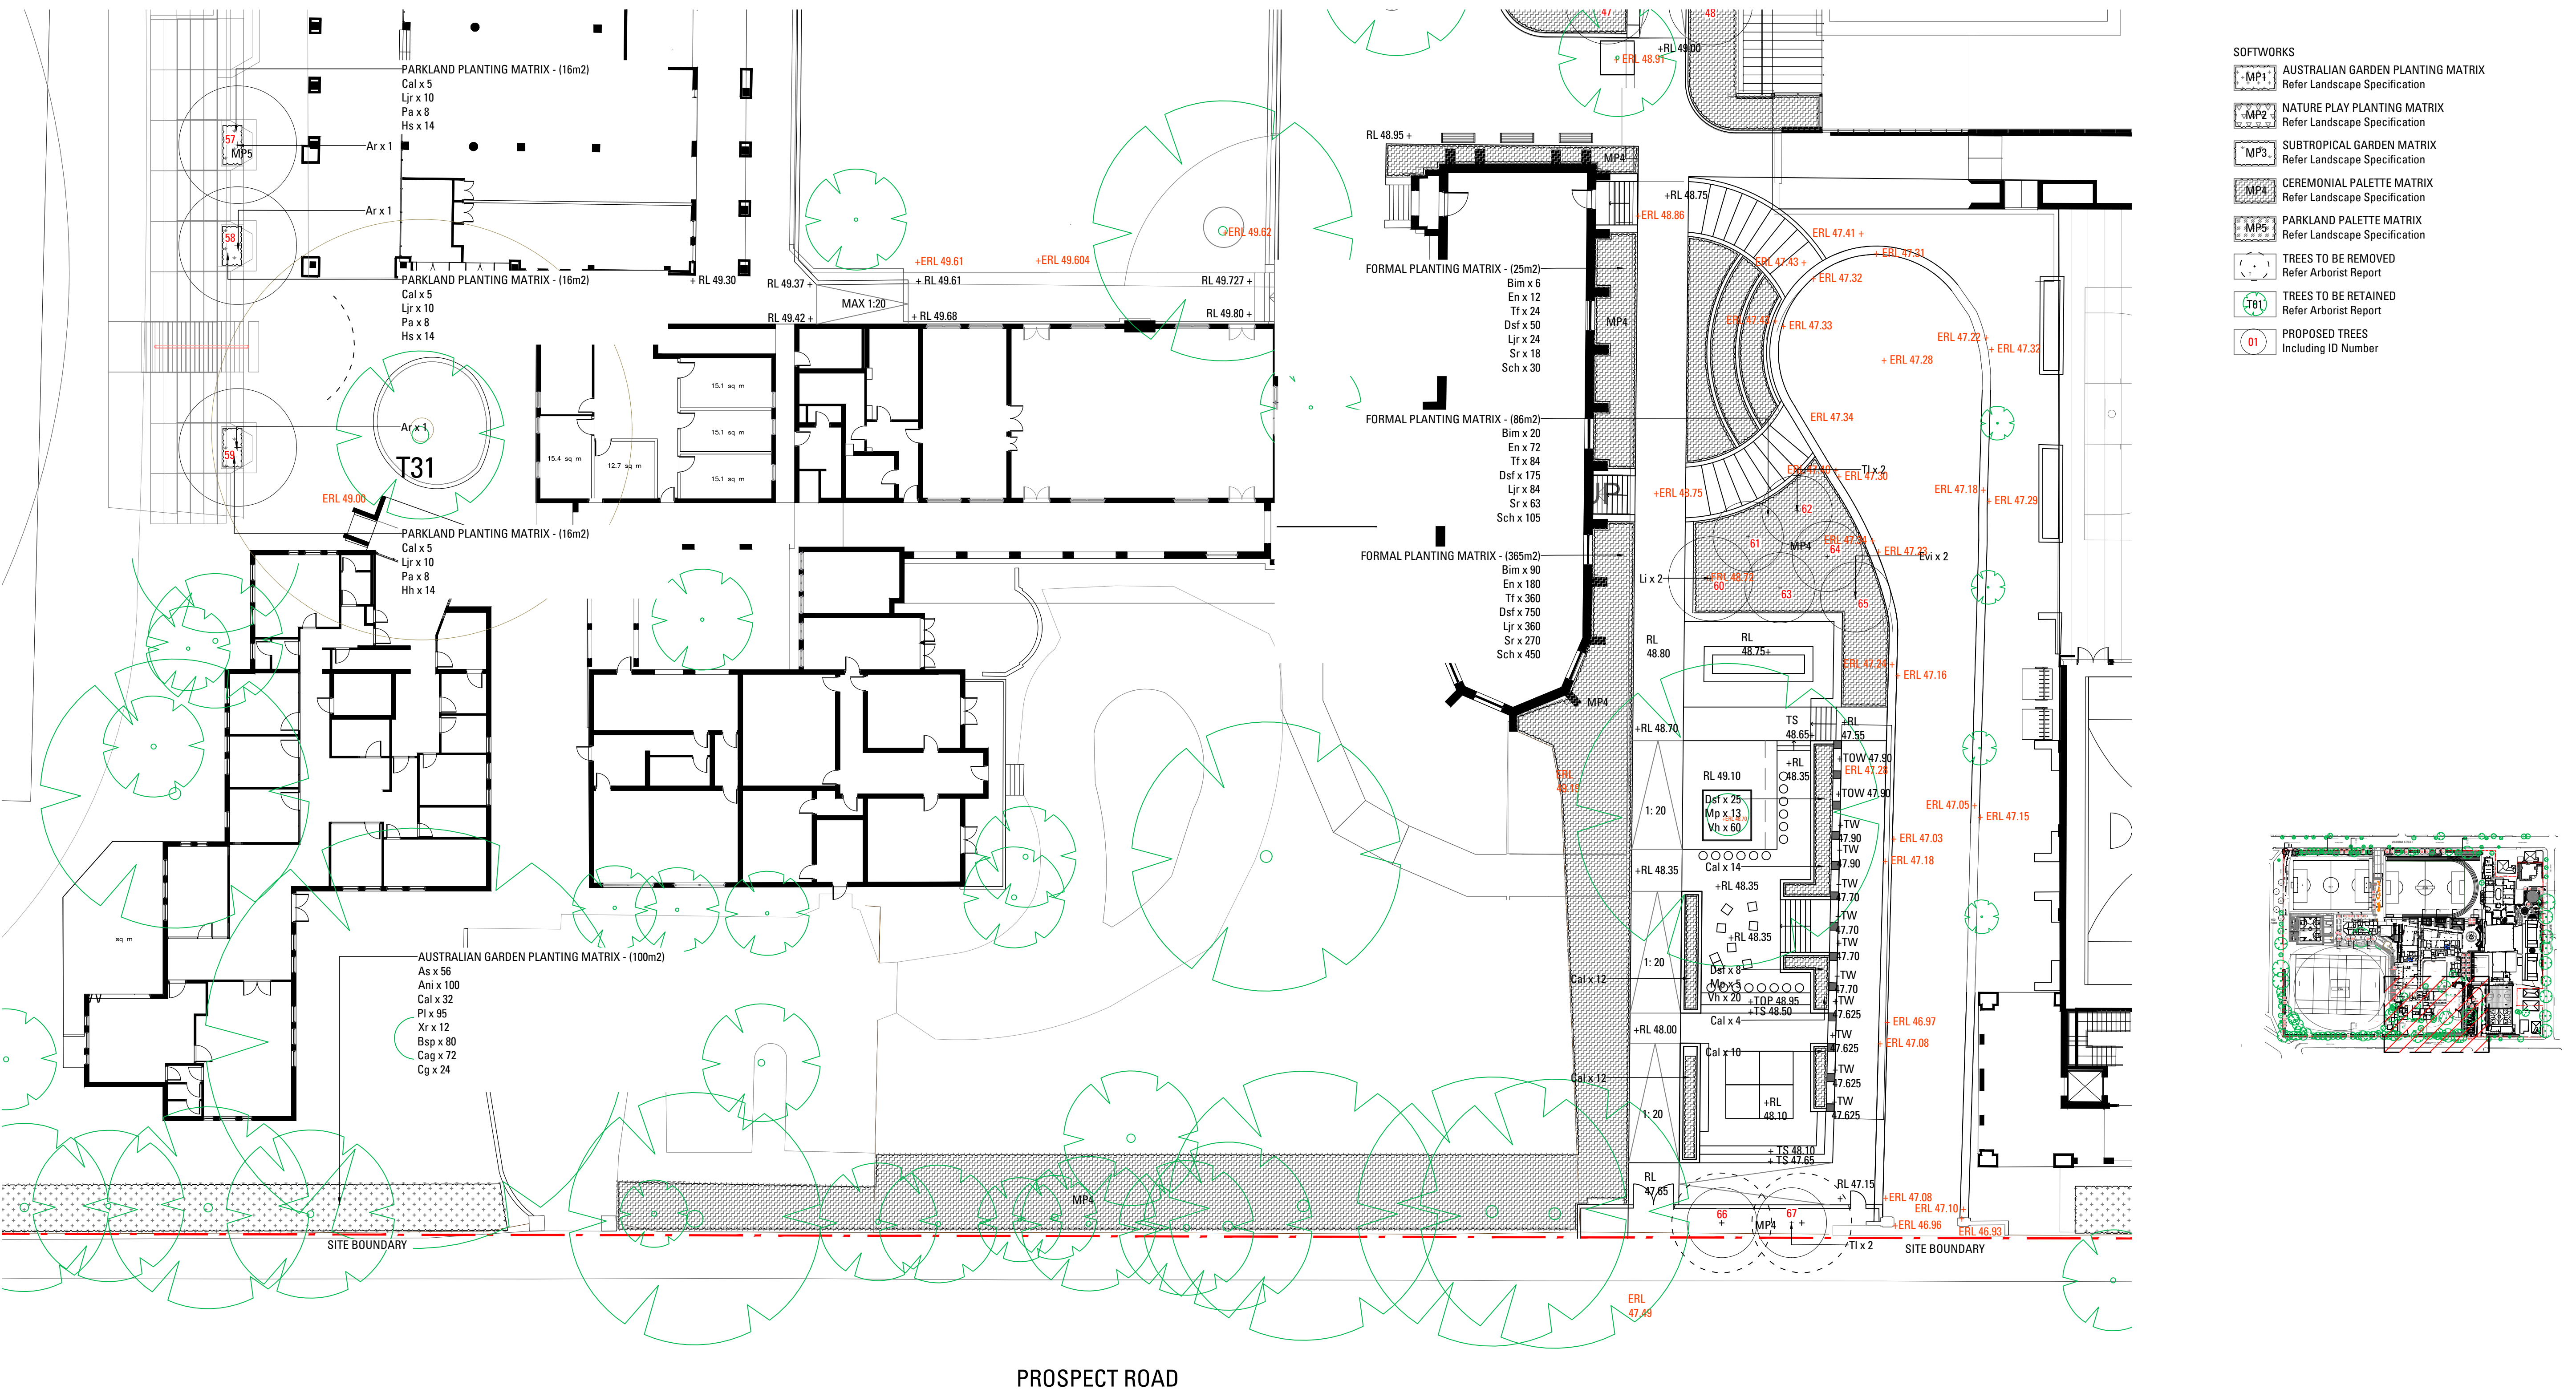

- SOFTWORKS**
- MP1** AUSTRALIAN GARDEN PLANTING MATRIX
Refer Landscape Specification
 - MP2** NATURE PLAY PLANTING MATRIX
Refer Landscape Specification
 - MP3** SUBTROPICAL GARDEN MATRIX
Refer Landscape Specification
 - MP4** CEREMONIAL PALETTE MATRIX
Refer Landscape Specification
 - MP5** PARKLAND PALETTE MATRIX
Refer Landscape Specification
 - T** TREES TO BE REMOVED
Refer Arborist Report
 - T01** TREES TO BE RETAINED
Refer Arborist Report
 - 01** PROPOSED TREES
Including ID Number

