


## Ground Floor - Stage 1 - Site Establishment Plan - Option 1

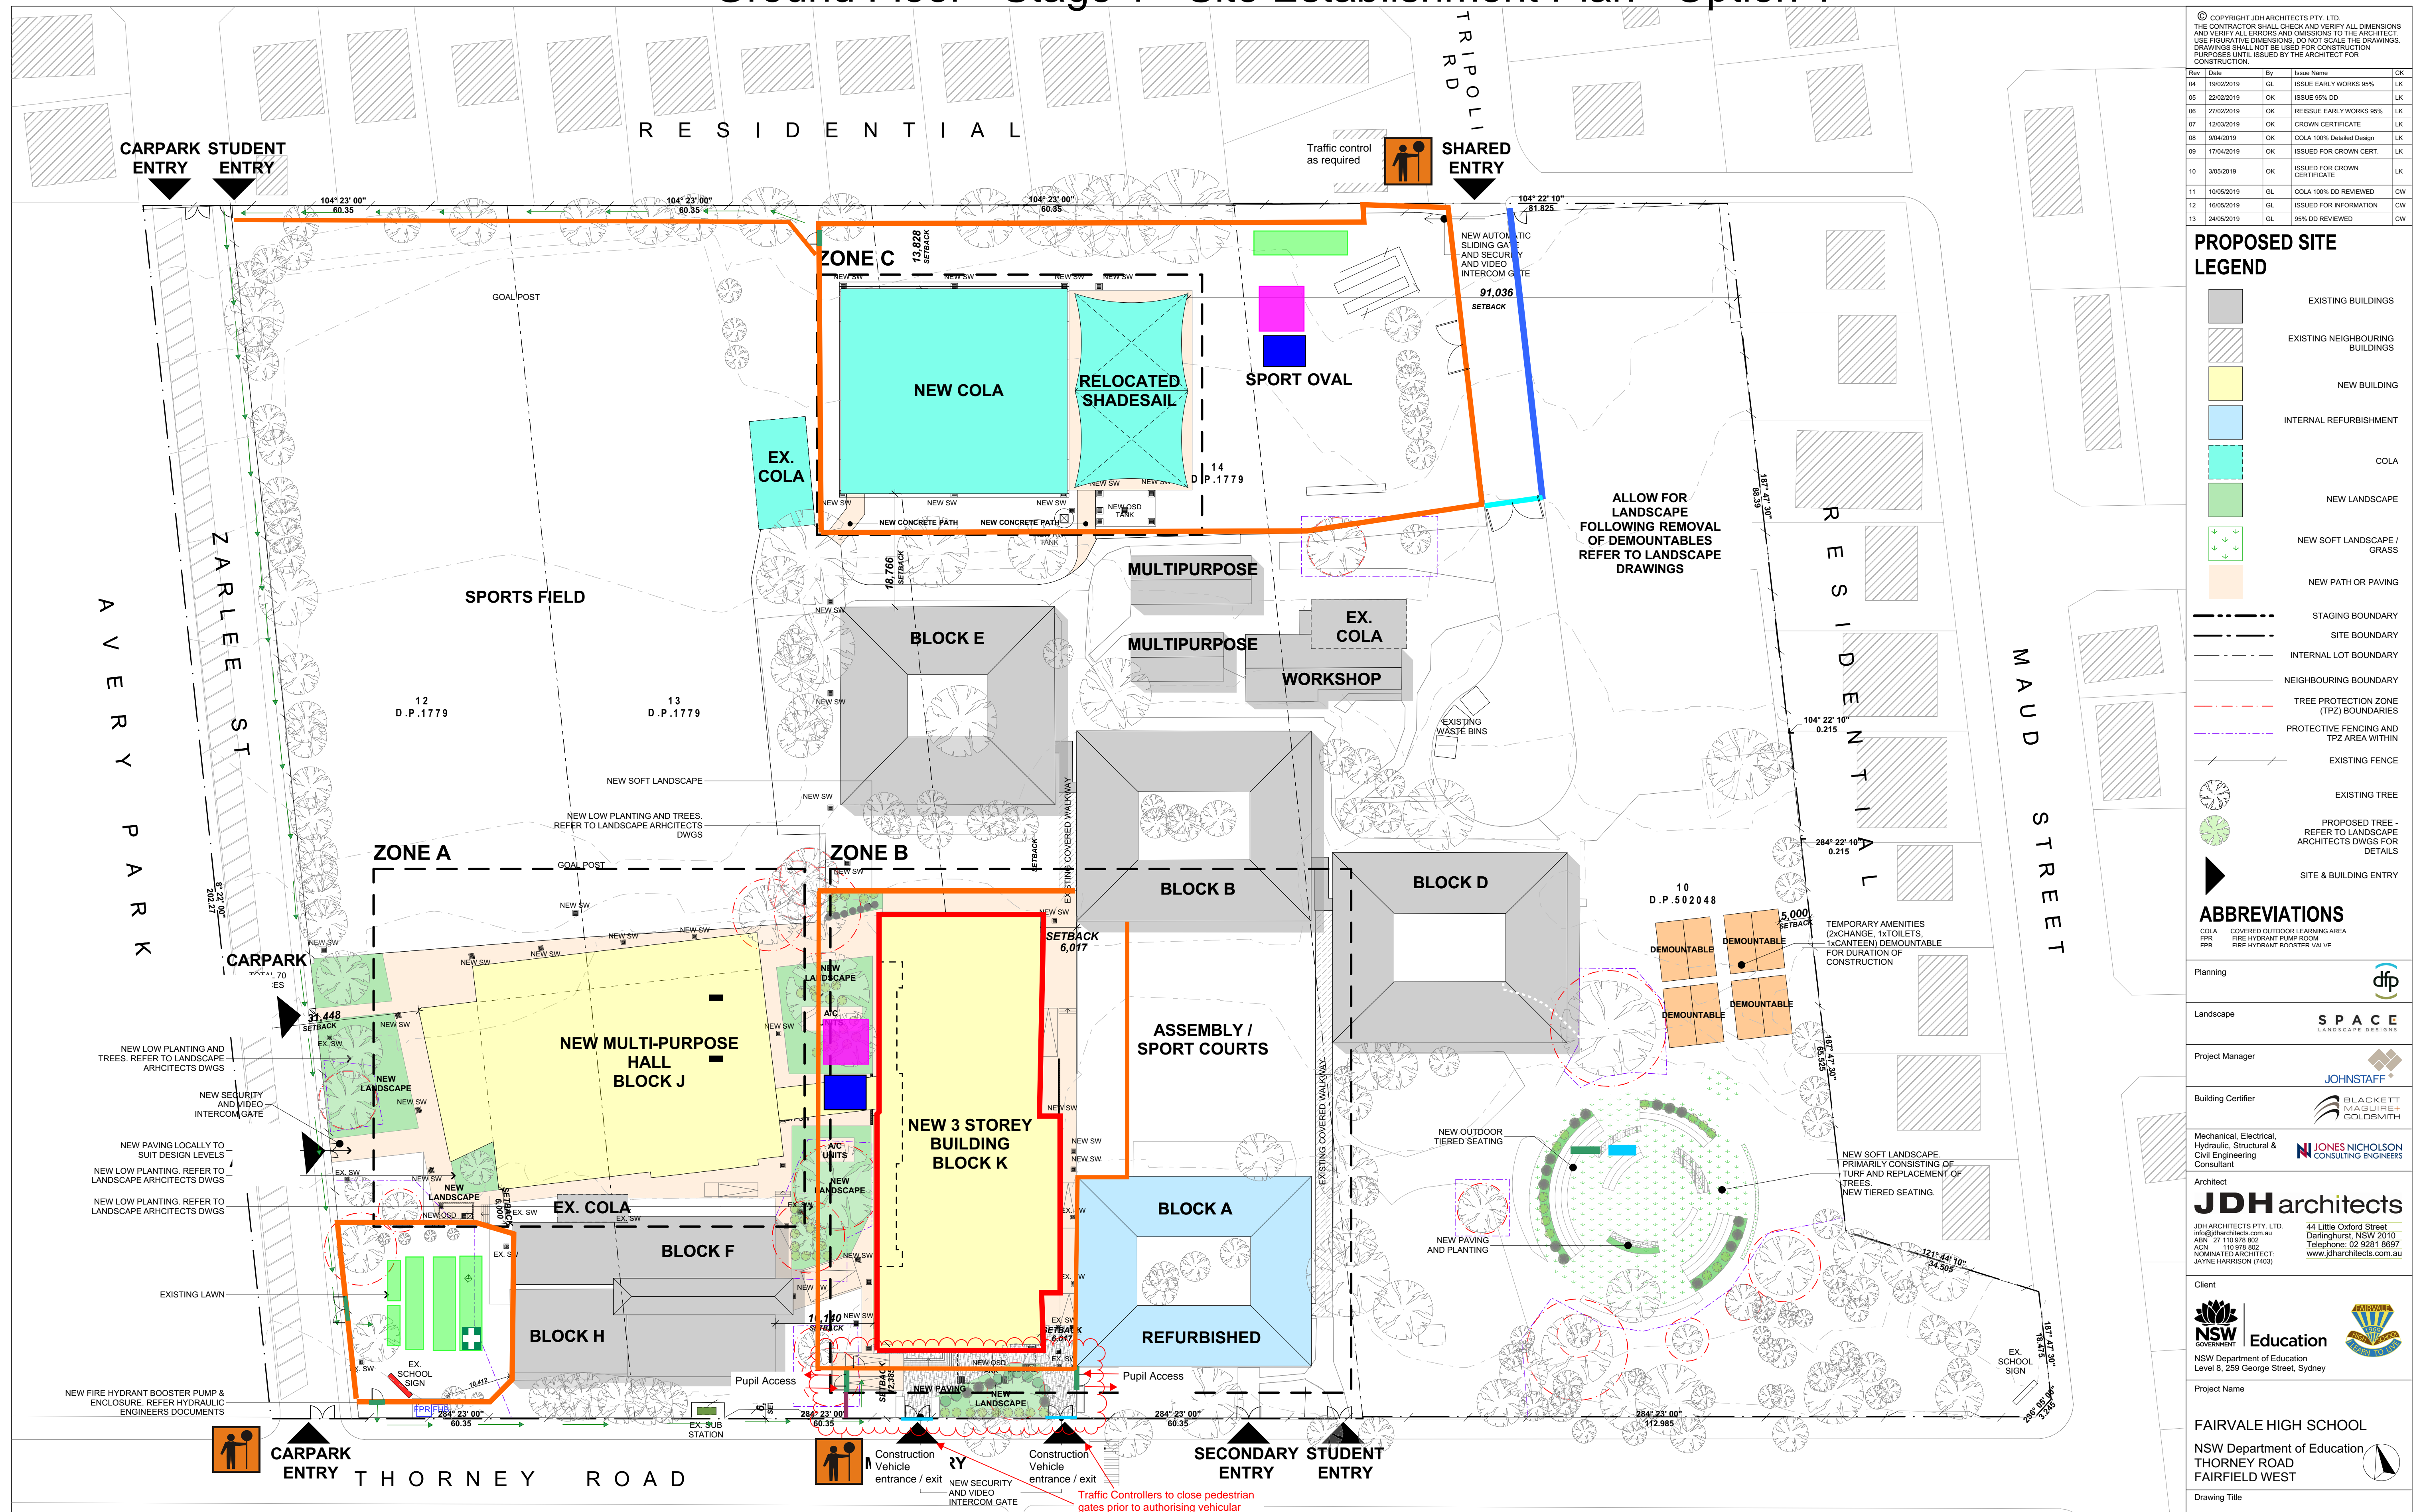

# SITE ESTABLISHMENT PLAN



## Mobile Crane



## A Class Hoarding




## Site Sheds



## Vehicle Access



## Pedestrian Access

 

## Concrete Pump



 Chain mesh  
Fence



## First Aid



## Pedestrian Covered Accessway



### Waterbarrier with chainmesh fencing



# ICON