


Ground Floor - Stage 1 - Site Establishment Plan - Option 1

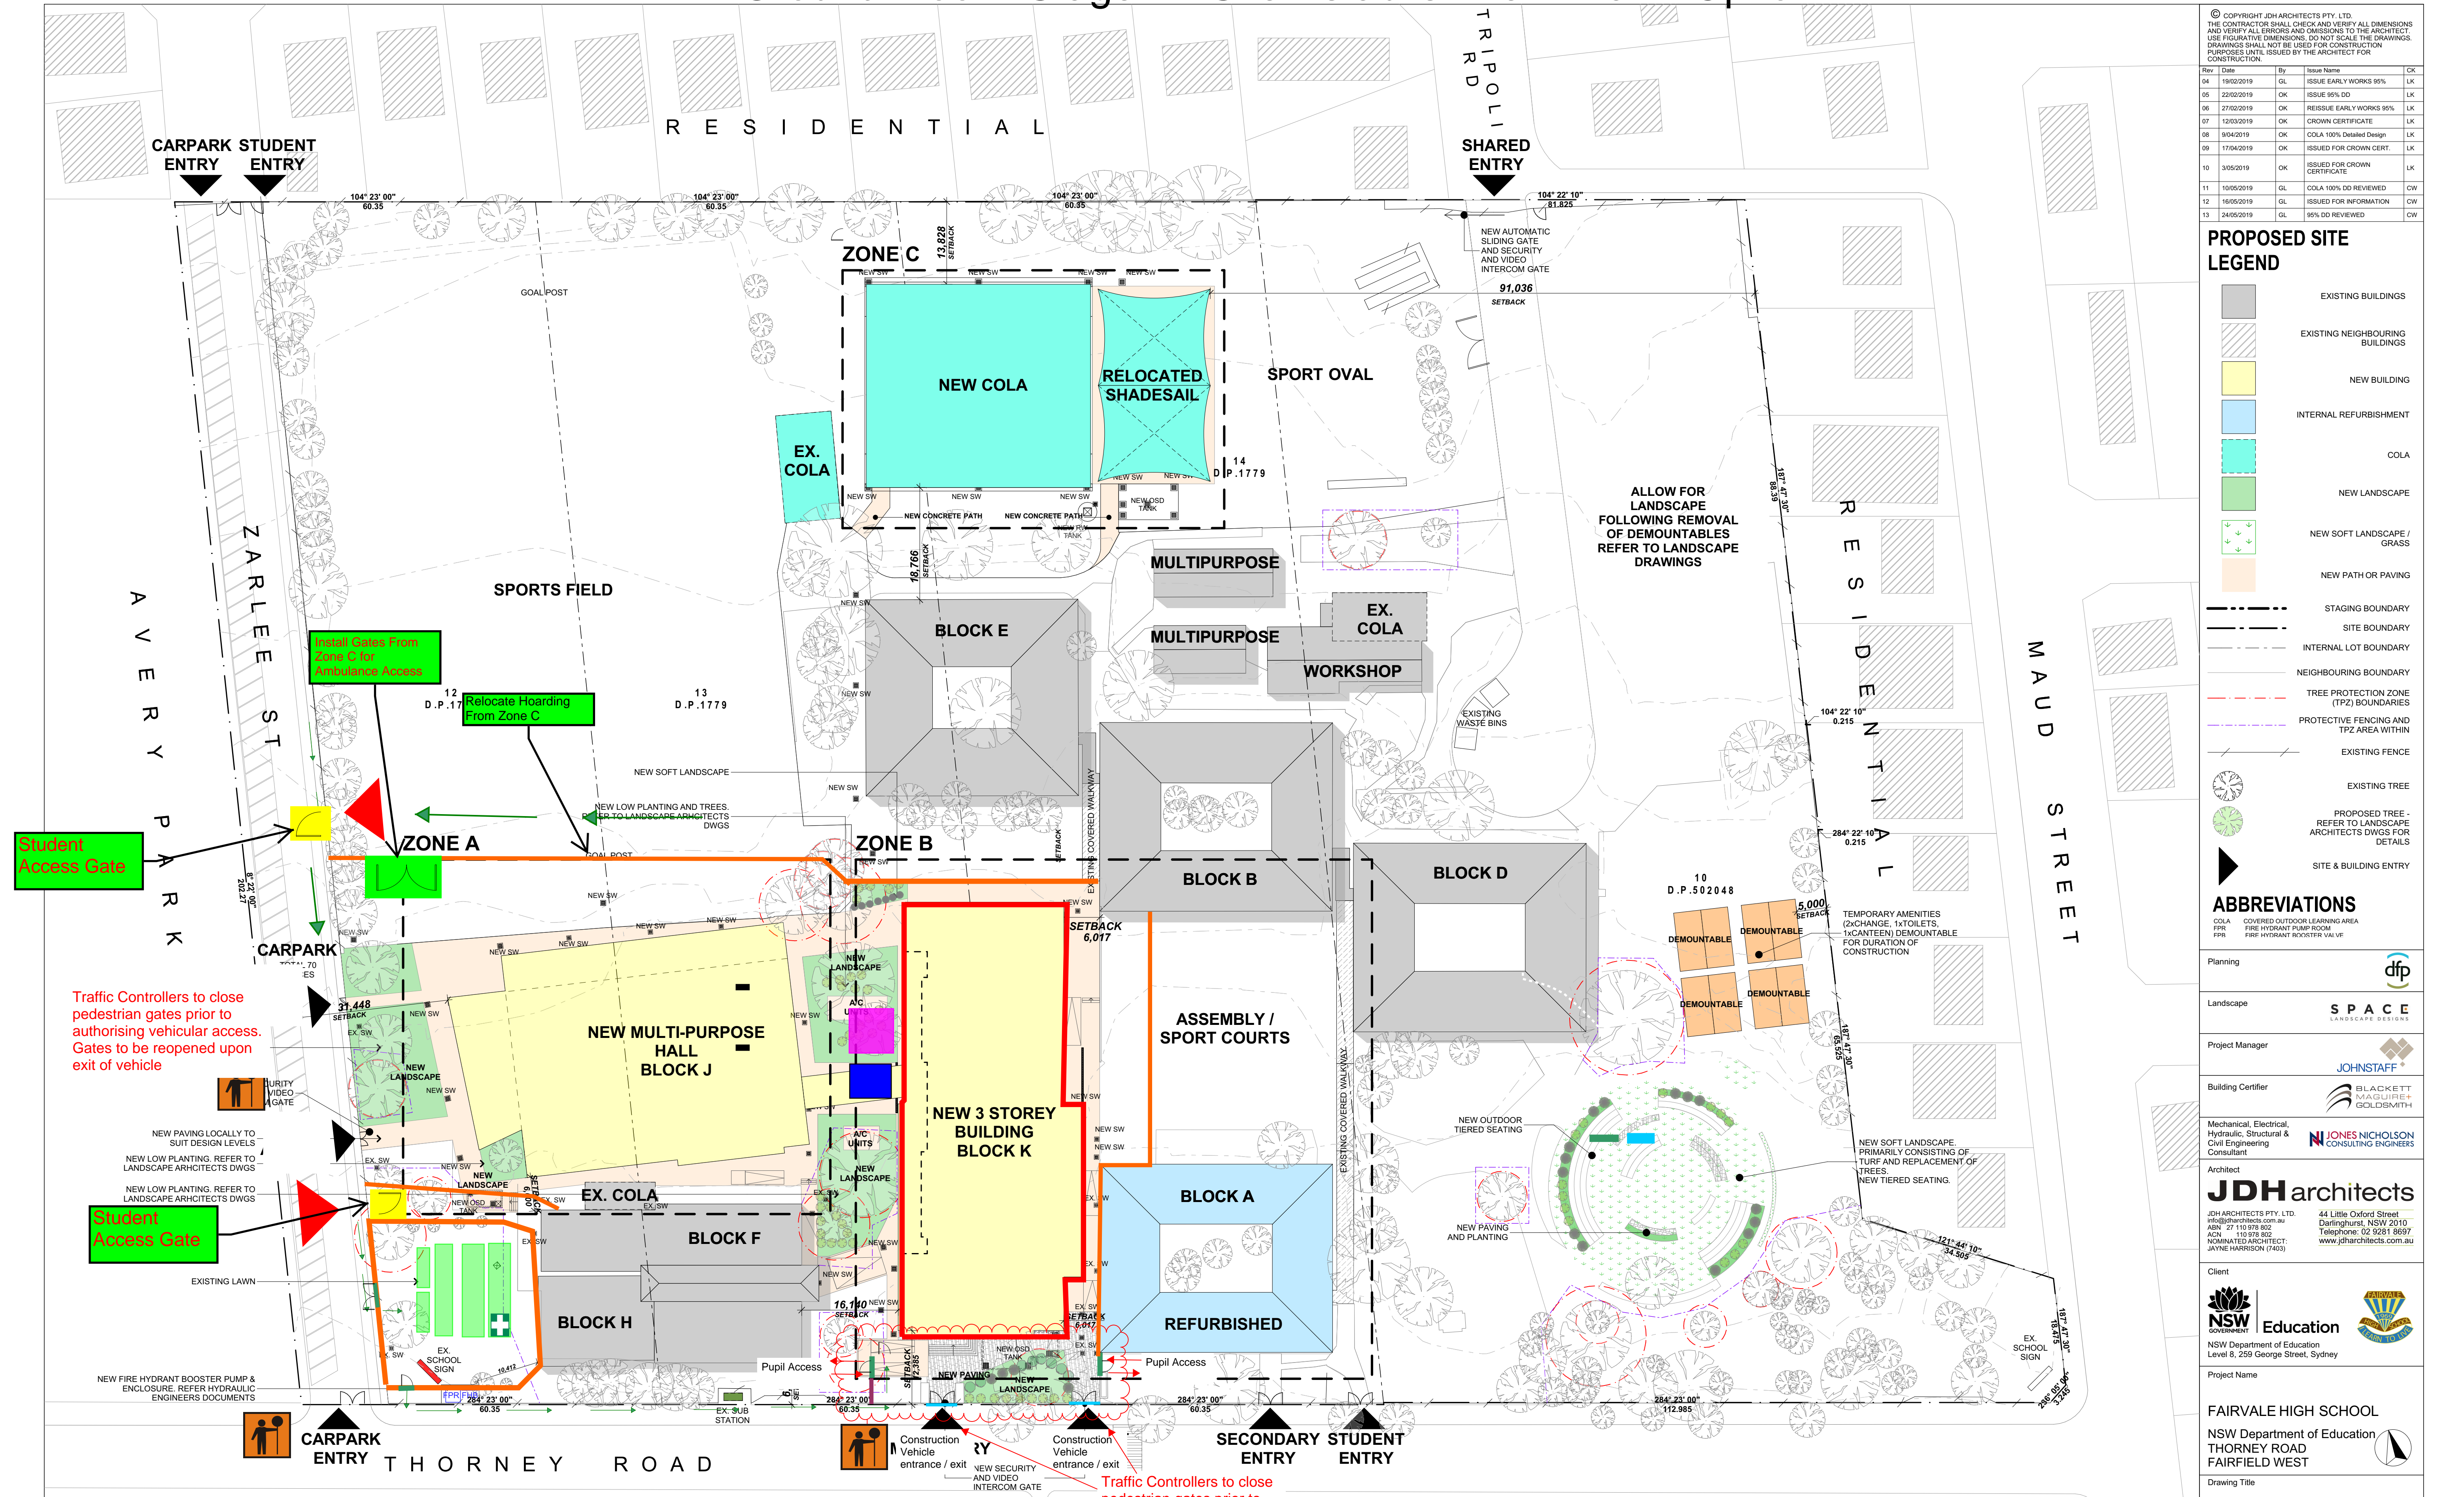

SITE ESTABLISHMENT PLAN

