


GA5	Ground floor
-----	--------------

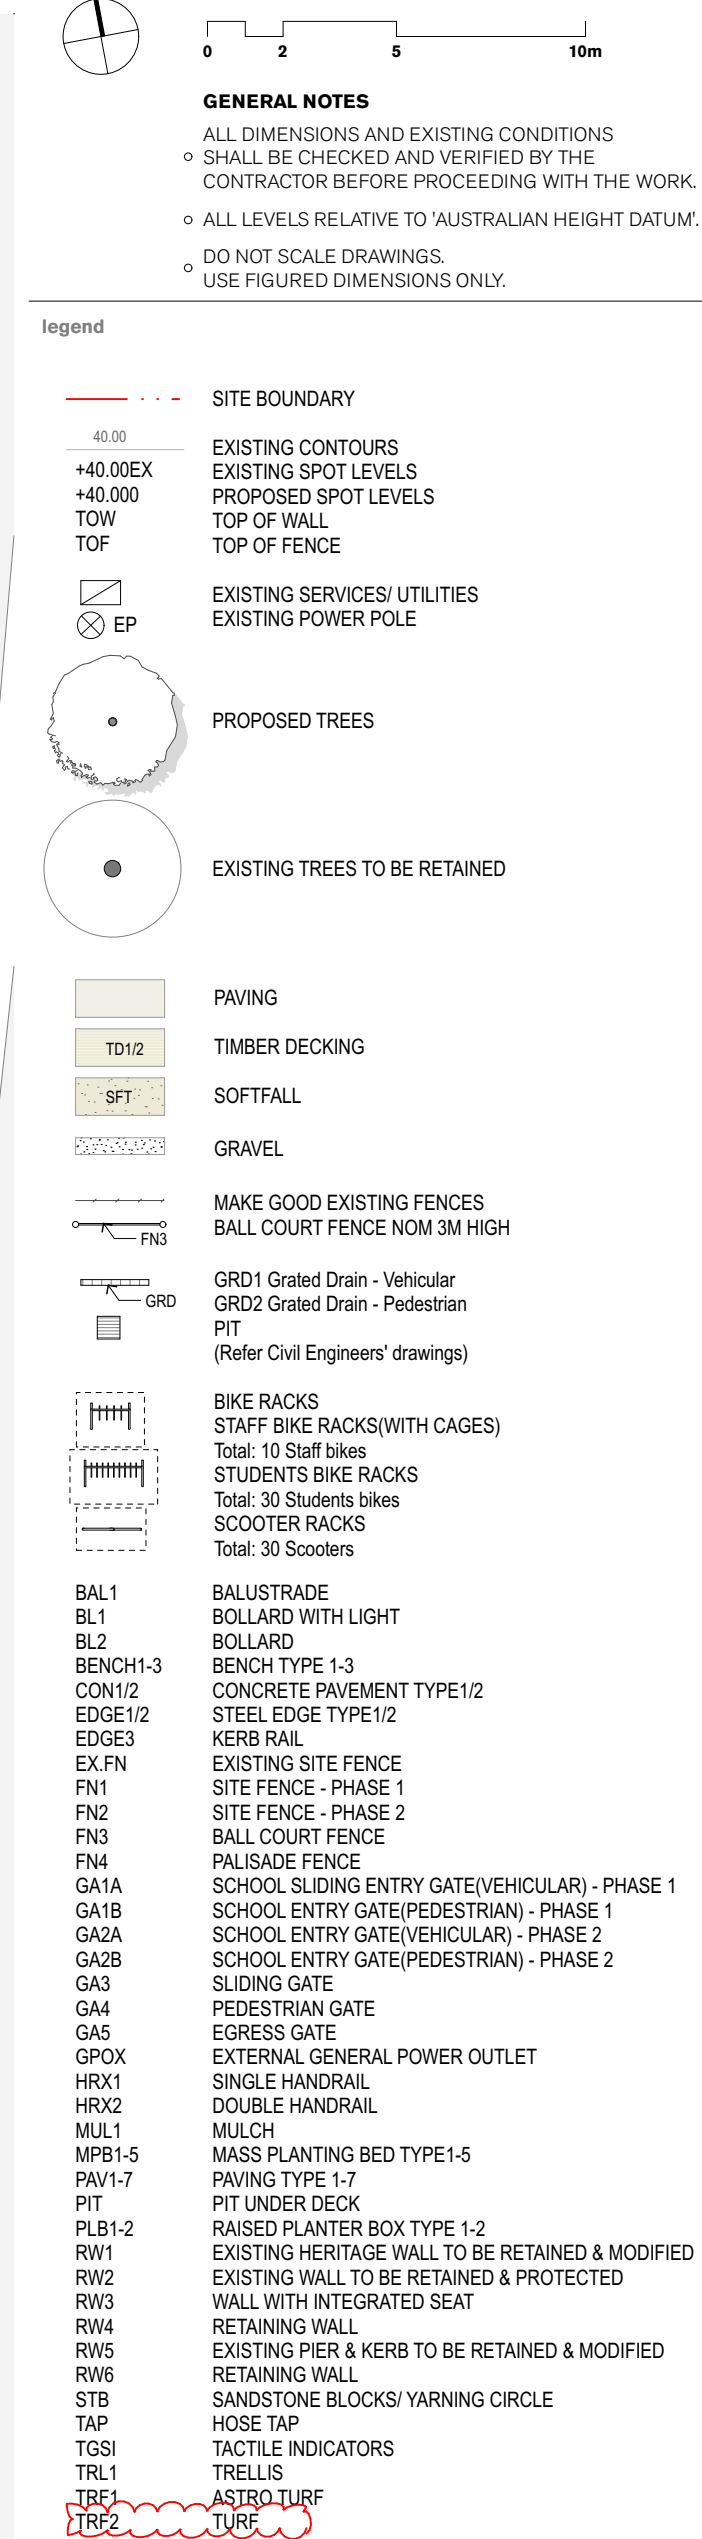

SSD A02	17/9/20	Response to Submissions Issue	MZ	RT
SSD A01	11/9/20	Response to Submissions Issue	MZ	RT
rev	date	name	by	chk