


GA5	Ground floor	Egress gate	Double leaf gate Finisher to match EN2
-----	--------------	-------------	---

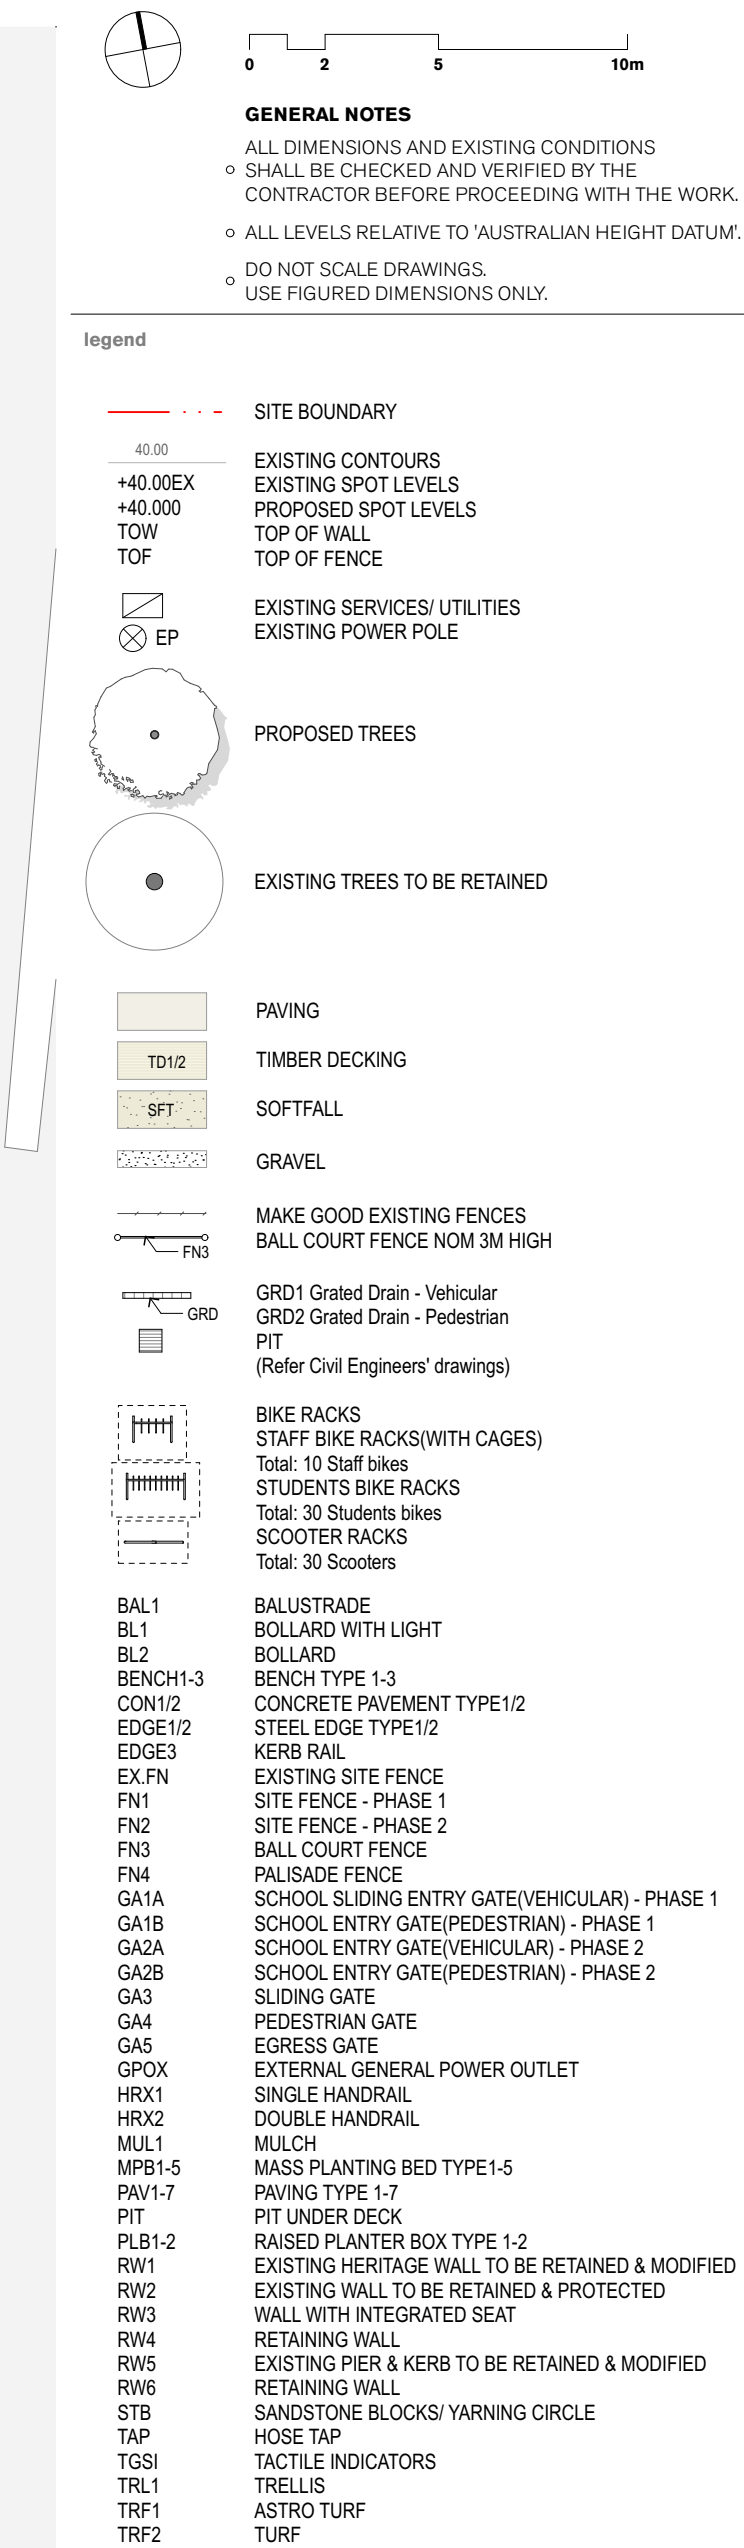

SSD A04	17/9/20	Response to Submissions Issue	MZ	RT
SSD A03	11/9/20	Response to Submissions Issue	MZ	RT
SSD A02	2/6/20	Response to Submissions Issue	MZ	RT
rev	date	name	by	chk