


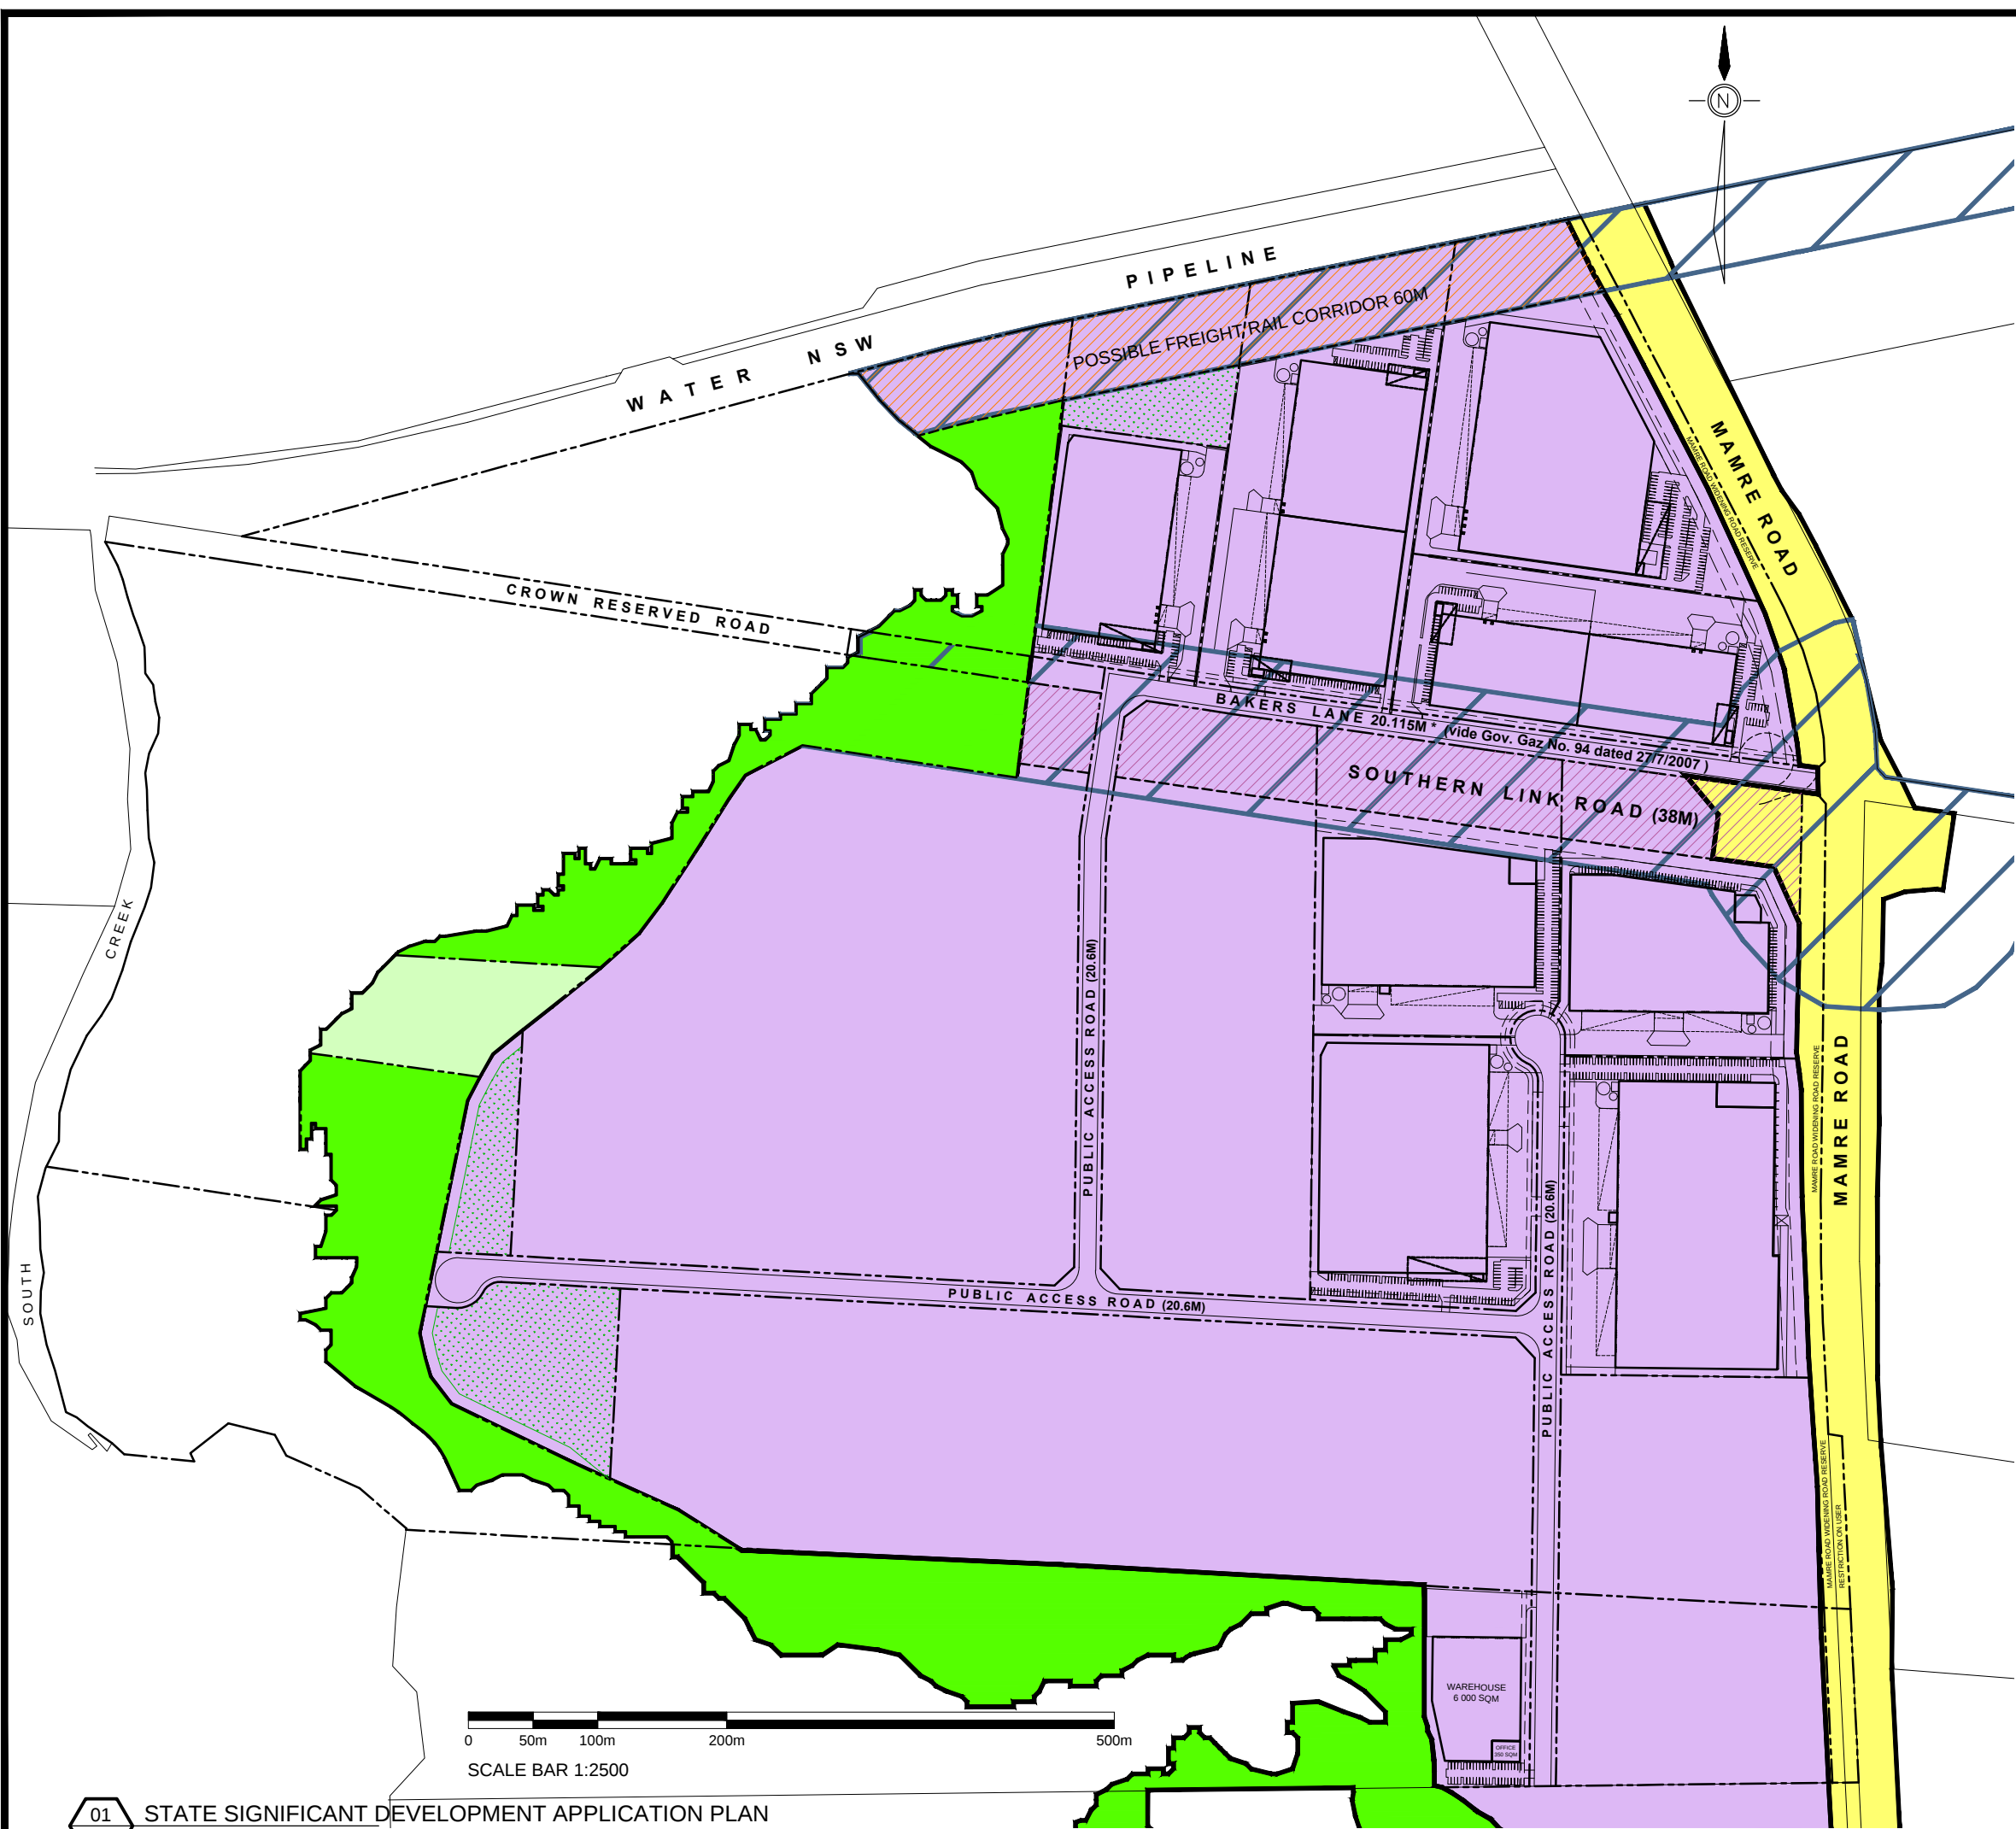

LEGEND

- ZONE IN1 (GENERAL INDUSTRIAL)
- ZONE SP2 (INFRASTRUCTURE)
- ZONE RE1 (PUBLIC RECREATION)
- ZONE RE2 (PRIVATE RECREATION)
- TRANSPORT INVESTIGATION AREA B

NOTE:
* BAKERS LANE TO BE WIDENED TO 20.6m

N

ALTIS
PROPERTY PARTNERS

FRASERS
PROPERTY

COMMERCIAL & INDUSTRIAL DIVISION
1 HOMERUSH BAY DRIVE
BUILDING C, LEVEL 3
RHODES NSW 2138
PO BOX 3307
RHODES NSW 2138

PHONE 02 9767 2000
FAX 02 9767 2908

PROJECT
STATE SIGNIFICANT DEVELOPMENT
APPLICATION PLAN FOR KEMPS CREEK

ADDRESS
MAMRE ROAD & BAKERS LANE
KEMPS CREEK

DRAWING TITLE
LAND ZONING
OVERLAY PLAN

SCALE 1:2500 @ A1
DRAWN MP
CHECKED MP
DATE 31.07.20
JOB NUMBER

DRAWING NUMBER
SSD-MRM-SK-017

ISSUE
A