


02 PROPOSED DISTRIBUTER ROAD - SECTION AA
SCALE - 1:200 @ A1

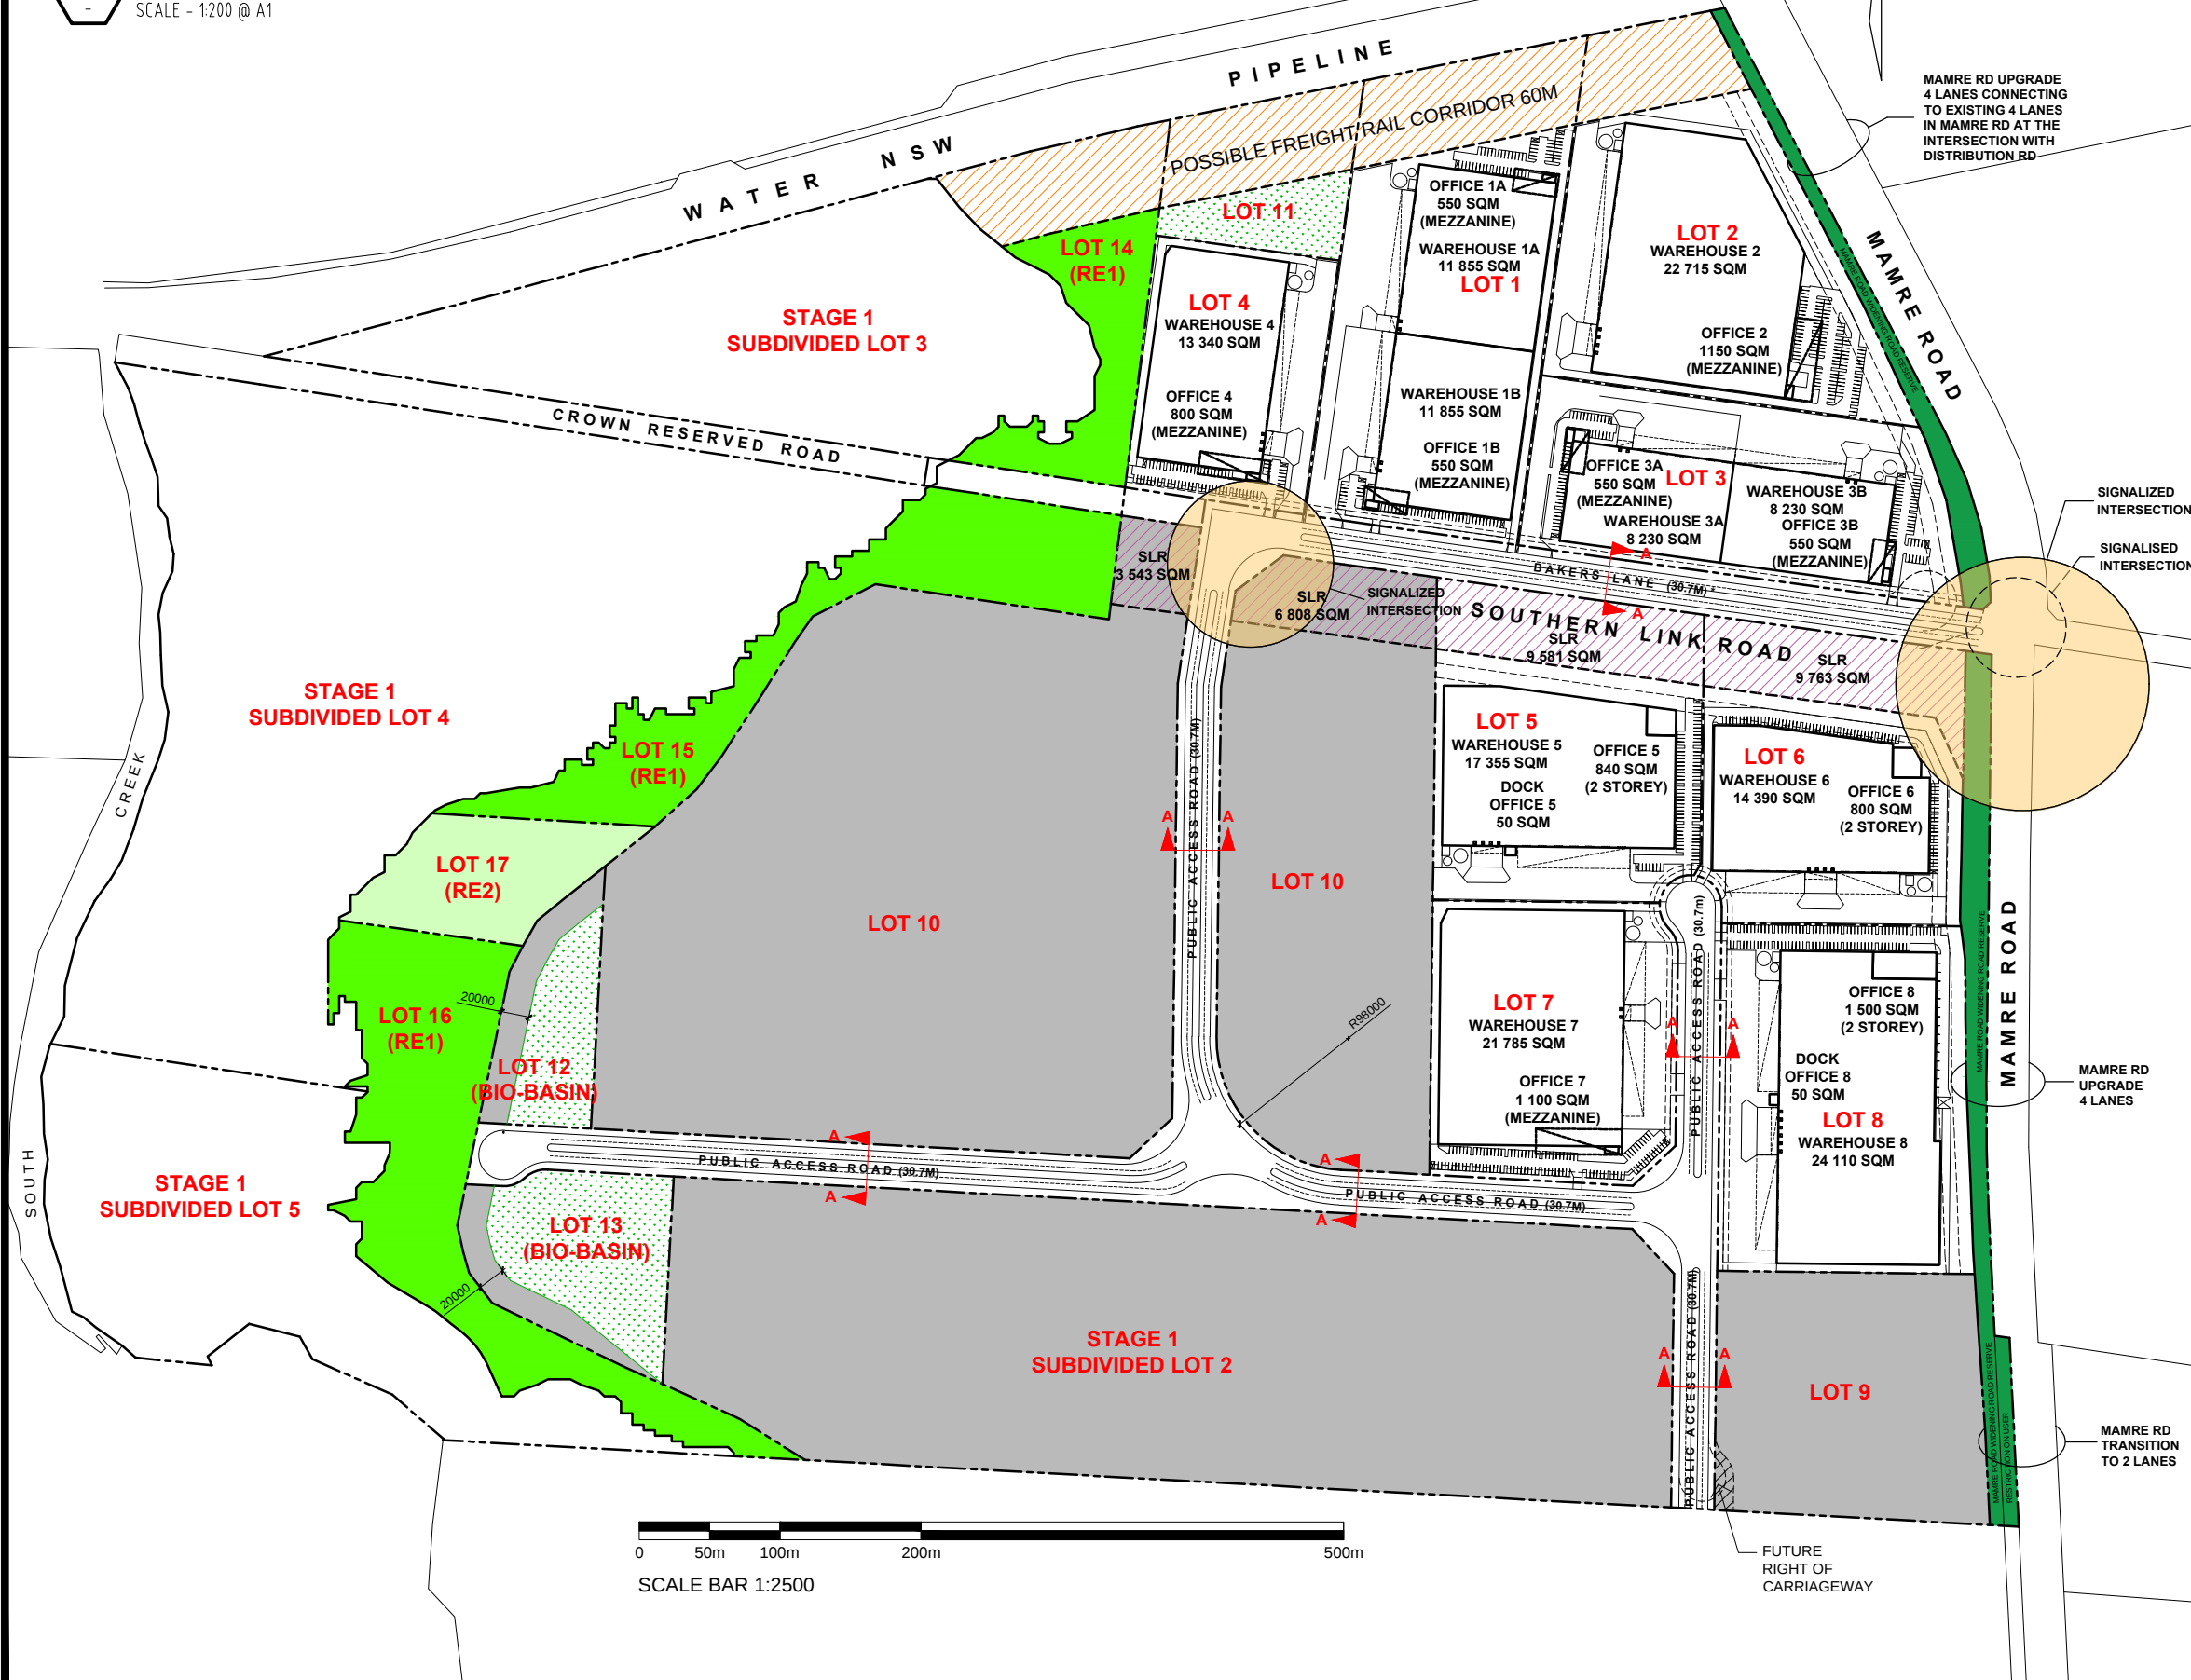


01 STATE SIGNIFICANT DEVELOPMENT APPLICATION PLAN
SCALE - 1:2500 @ A1

DEVELOPMENT AREAS			
LOT 1		5.1665 ha	
WAREHOUSE	1A	11855 SQM	
OFFICE	1A	550 SQM	
WAREHOUSE	1B	11855 SQM	
OFFICE	1B	550 SQM	
		24810 SQM	
LOT 2		4.7724 ha	
WAREHOUSE	2	22715 SQM	
OFFICE	2	1150 SQM	
		23865 SQM	
LOT 3		3.6493 ha	
WAREHOUSE	3A	8230 SQM	
OFFICE	3A	550 SQM	
WAREHOUSE	3B	8230 SQM	
OFFICE	3B	550 SQM	
		17560 SQM	
LOT 4		2.3537 ha	
WAREHOUSE	4	13340 SQM	
OFFICE	4	800 SQM	
		14140 SQM	
LOT 5 **		4.0726 ha	
WAREHOUSE	5	17355 SQM	
OFFICE	5	840 SQM	
DOCK OFFICE	5	50 SQM	
		18245 SQM	
LOT 6 **		3.7947 ha	
WAREHOUSE	6	14390 SQM	
OFFICE	6	800 SQM	
		15190 SQM	
LOT 7		3.3928 ha	
WAREHOUSE	7	21785 SQM	
OFFICE	7	1100 SQM	
		22885 SQM	
LOT 8		4.3528 ha	
WAREHOUSE	8	24110 SQM	
OFFICE	8	1500 SQM	
DOCK OFFICE	8	50 SQM	
		25660 SQM	
LOT 9		3.2911 ha	
LOT 10 **		20.6250 ha	
LOT 11 (BIO-BASIN)		1.3976 ha	
LOT 12 (BIO-BASIN)		1.0785 ha	
LOT 13 (BIO-BASIN)		1.6591 ha	
LOT 14 (RE1)		2.0264 ha	
LOT 15 (RE1)		2.4653 ha	
LOT 16 (RE1)		3.1481 ha	
LOT 17 (RE2)		1.2382 ha	
STAGE 1 SUBDIVIDED LOT 2		13.6835 ha	
STAGE 1 SUBDIVIDED LOT 3		6.2072 ha	
STAGE 1 SUBDIVIDED LOT 4		15.2034 ha	
STAGE 1 SUBDIVIDED LOT 5		5.5490 ha	
PUBLIC ACCESS ROADS		5.7808 ha	
BAKERS LANE ROAD WIDENING		0.5985 ha	
MAMRE ROAD WIDENING		1.6601 ha	
TOTAL		117.1666 ha	162355 SQM
SOUTHERN LINK ROAD (SLR) ***		2.9695 ha	

DO NOT SCALE DRAWINGS. VERIFY ALL DIMENSIONS ON SITE.		
© 2015 FRASERS PROPERTY AUSTRALIA PTY LTD. This drawing is confidential and is subject to copyright. It may not be copied, used, reproduced or transmitted in any way or in any form without the express permission of Frasers Property Australia Pty Ltd.		
REVISION	DESCRIPTION	DATE
A	FOR DISCUSSION	1/07/2020
B	FOR DISCUSSION	8/07/2020
C	FOR DISCUSSION	10/07/2020
D	FOR DISCUSSION	16/07/2020
E	FOR DISCUSSION	21/07/2020
F	FOR DISCUSSION	22/07/2020
G	FOR DISCUSSION	24/07/2020
H	DA ISSUE	28/07/2020
I	FOR DISCUSSION	13/08/2020
J	FOR DISCUSSION	31/08/2020
K	DA ISSUE	03/09/2020

LEGEND	
	BULK EARTHWORKS
	BIO-BASIN
	ZONE RE1
	ZONE RE2

NOTE:
* BAKERS LANE TO BE WIDENED TO 30.7m
** LOTS INCLUDE SLR LAND
*** SLR AREAS SHOWN ON LOTS 5, 6 & 10

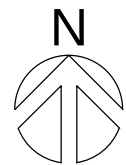

ALTIS
PROPERTY PARTNERS



COMMERCIAL & INDUSTRIAL DIVISION
1 HOMERUSH BAY DRIVE
BUILDING C, LEVEL 3
RHODES NSW 2138
PO BOX 3307
RHODES NSW 2138
PHONE 02 9767 2000
FAX 02 9767 2908

PROJECT
STATE SIGNIFICANT DEVELOPMENT
APPLICATION PLAN FOR KEMPS CREEK
ADDRESS
MAMRE ROAD & BAKERS LANE
KEMPS CREEK
DRAWING TITLE
STATE SIGNIFICANT
DEVELOPMENT
APPLICATION PLAN

SCALE 1:2500 @ A1
DRAWN MP
CHECKED MP
DATE 03.09.20
JOB NUMBER 0000-00-000

DRAWING NUMBER ISSUE
SSD-MRM-DA-009 K