


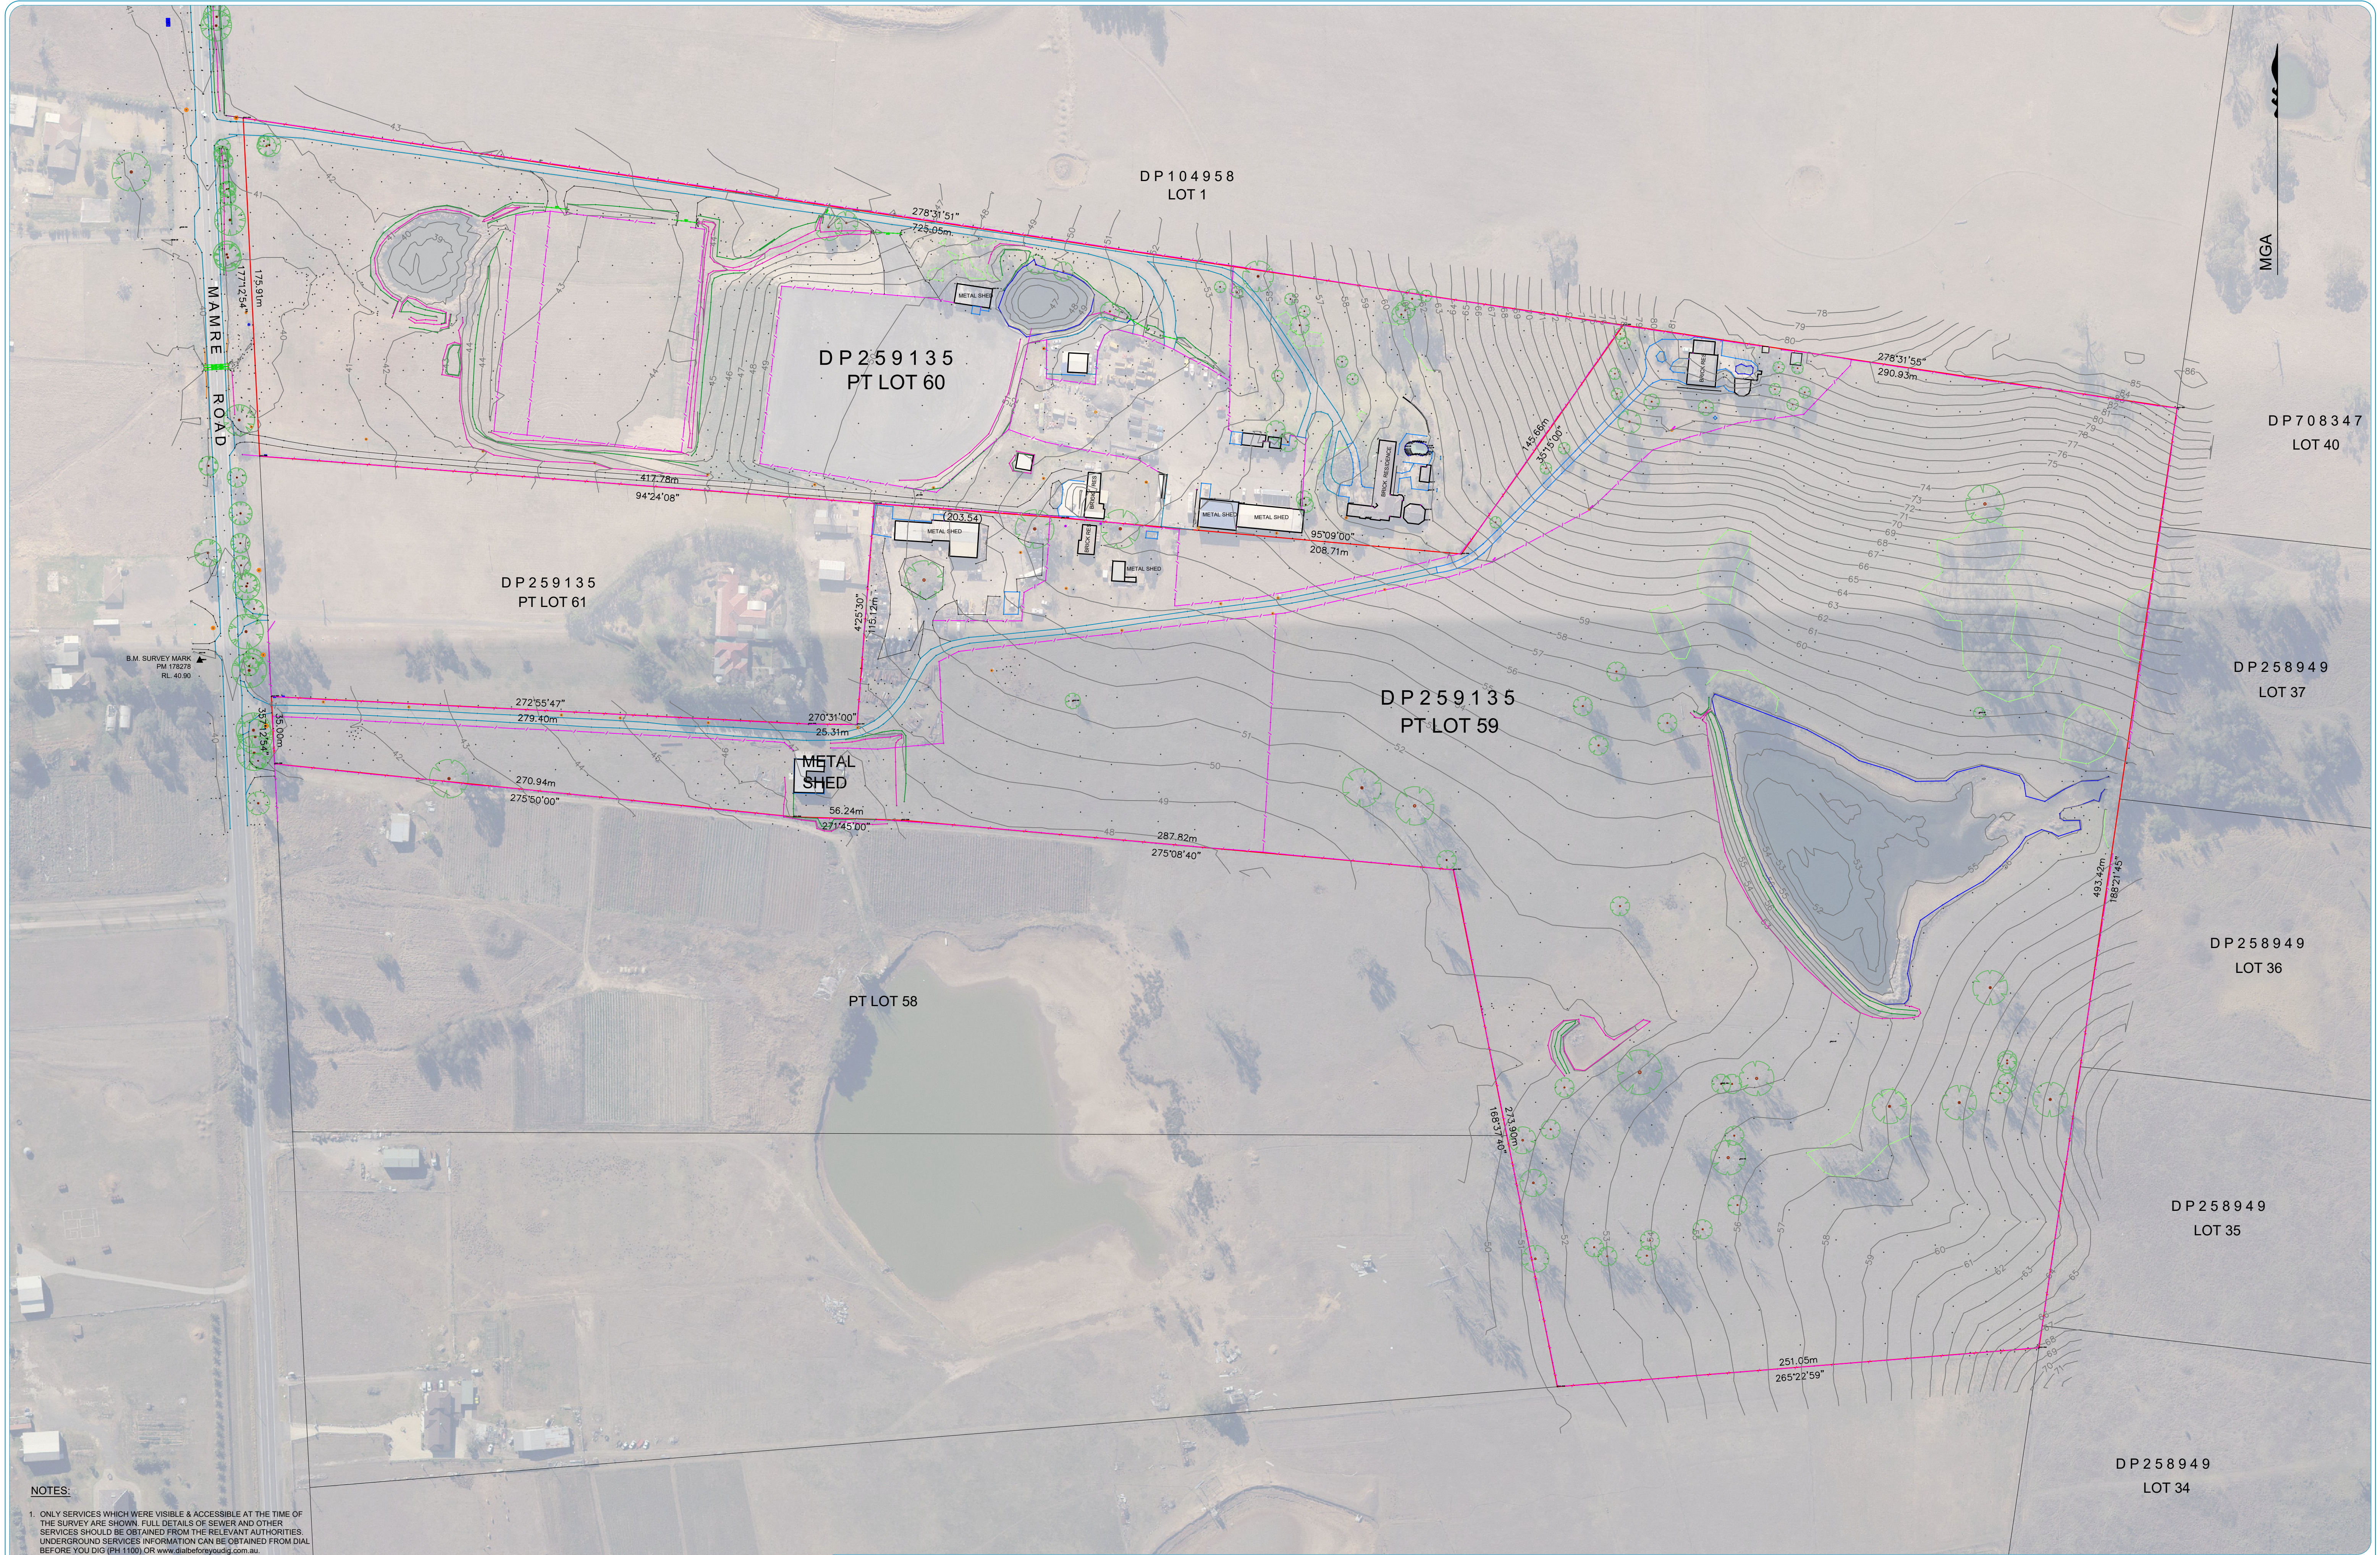

- NOTES:**
1. ONLY SERVICES WHICH WERE VISIBLE & ACCESSIBLE AT THE TIME OF THE SURVEY ARE SHOWN. FULL DETAILS OF SEWER AND OTHER SERVICES SHOULD BE OBTAINED FROM THE RELEVANT AUTHORITIES. UNDERGROUND SERVICES INFORMATION CAN BE OBTAINED FROM DIAL BEFORE YOU DIG (PH 1100) OR www.dialbeforeyoudig.com.au.
 2. CONTOURS ARE APPROXIMATE ONLY. PREFERENCE TO BE GIVEN TO SPOT HEIGHTS.
 3. MAJOR TREES SHOWN ONLY.
 4. DIMENSIONS AND AREA ARE SUBJECT TO SURVEY.
 5. PROJECT CO-ORDINATES ARE MGA2020 (ZONE56)

PRINT IN COLOUR

LEGEND:					
	BOUNDARY LINE		PAVERS LINE		HYDRANT
	BITUMEN LINE		KERB LINE		STOP VALVE
	TOP OF BANK		POOL		WATER VALVE
	BOTTOM OF BANK		ROCK		WATER METER
	CONCRETE LINE		ROOF LINE		TREE
	EASEMENT LINE		UNDERGROUND STORM WATER		SEPTIC TANK
	FENCE LINE				
	VEGETATION LINE				

Copyright Clause

This drawing and/or design is the property of Boxall Surveyors Pty. Ltd. and should not be reproduced either in part or whole without written consent of that company.

CLIENT:

THE GPT GROUP

ADDRESS:

754-770 & 784-786 MAMRE ROAD
KEMPS CREEK
PT LOTS 60 & 59 OF DP259135

PO Box 519 Sutherland NSW 1459 | Suite 8/49-51 Elton Street
02 9521 5737 | www.boxallsurveyors.com.au | ACN 114 644 058

TITLE: SITE DETAIL & LEVELS

REV	DATE	REVISION DETAILS
P2	10.07.2020	ADDITIONAL LEVELS & DETAIL ADDED

ORIGIN LEVELS: PM 178278 RL40.90
AZIMUTH: MGA20 **DATUM:** AHD
SURVEY: BC **DATE:** 22.07.2020
DRAWN: EL **DATE:** 22.07.2020
APPROVED: SL **DATE:** 22.07.2020
SCALE: 1:1500 **SHEET** 1 OF 1 **REV:** --- **SIZE:** A1
DRAWING No: 11019-001