

1% AEP POST DEVELOPMENT VELOCITY  
SCALE 1:1500

FOR INFORMATION ONLY

AMENDMENTS	DATE	ISSUE	AMENDMENTS	DATE	ISSUE	AMENDMENTS	DATE	ISSUE
AMENDMENTS	27.05.21	A	AMENDMENTS	DATE	ISSUE	AMENDMENTS	DATE	ISSUE

ARCHITECT  
**SBA**  
Architects  
Consultants  
Suite 702, 83 Mount Street, North Sydney NSW 2060  
Tel: (02) 9929 9888 Fax: (02) 9929 8899  
email: info@sbaarch.com.au www.sbaarch.com.au

CLIENT  
**GPT**  
The GPT Group


PROJECT  
YIRIBANA LOGISTICS ESTATE  
754-770 & 784-786 MAMRE ROAD  
KEMPS CREEK NSW

Costin Roe Consulting Pty Ltd.  
Consulting Engineers  
Level 1, B Wing, 100 Pitt Street  
Pitt Street, Sydney NSW 2000  
Tel: (02) 8251-7699 Fax: (02) 8241-3701  
email: mail@costinroe.com.au ©  
CAD REF: C013874.06-F07

Costin Roe Consulting

PRECISION | COMMUNICATION | ACCOUNTABILITY

DRAWING TITLE  
1% AEP POST DEVELOPMENT FLOOD  
VELOCITY  
DRAWING NO  
C013874.06-F07  
ISSUE A

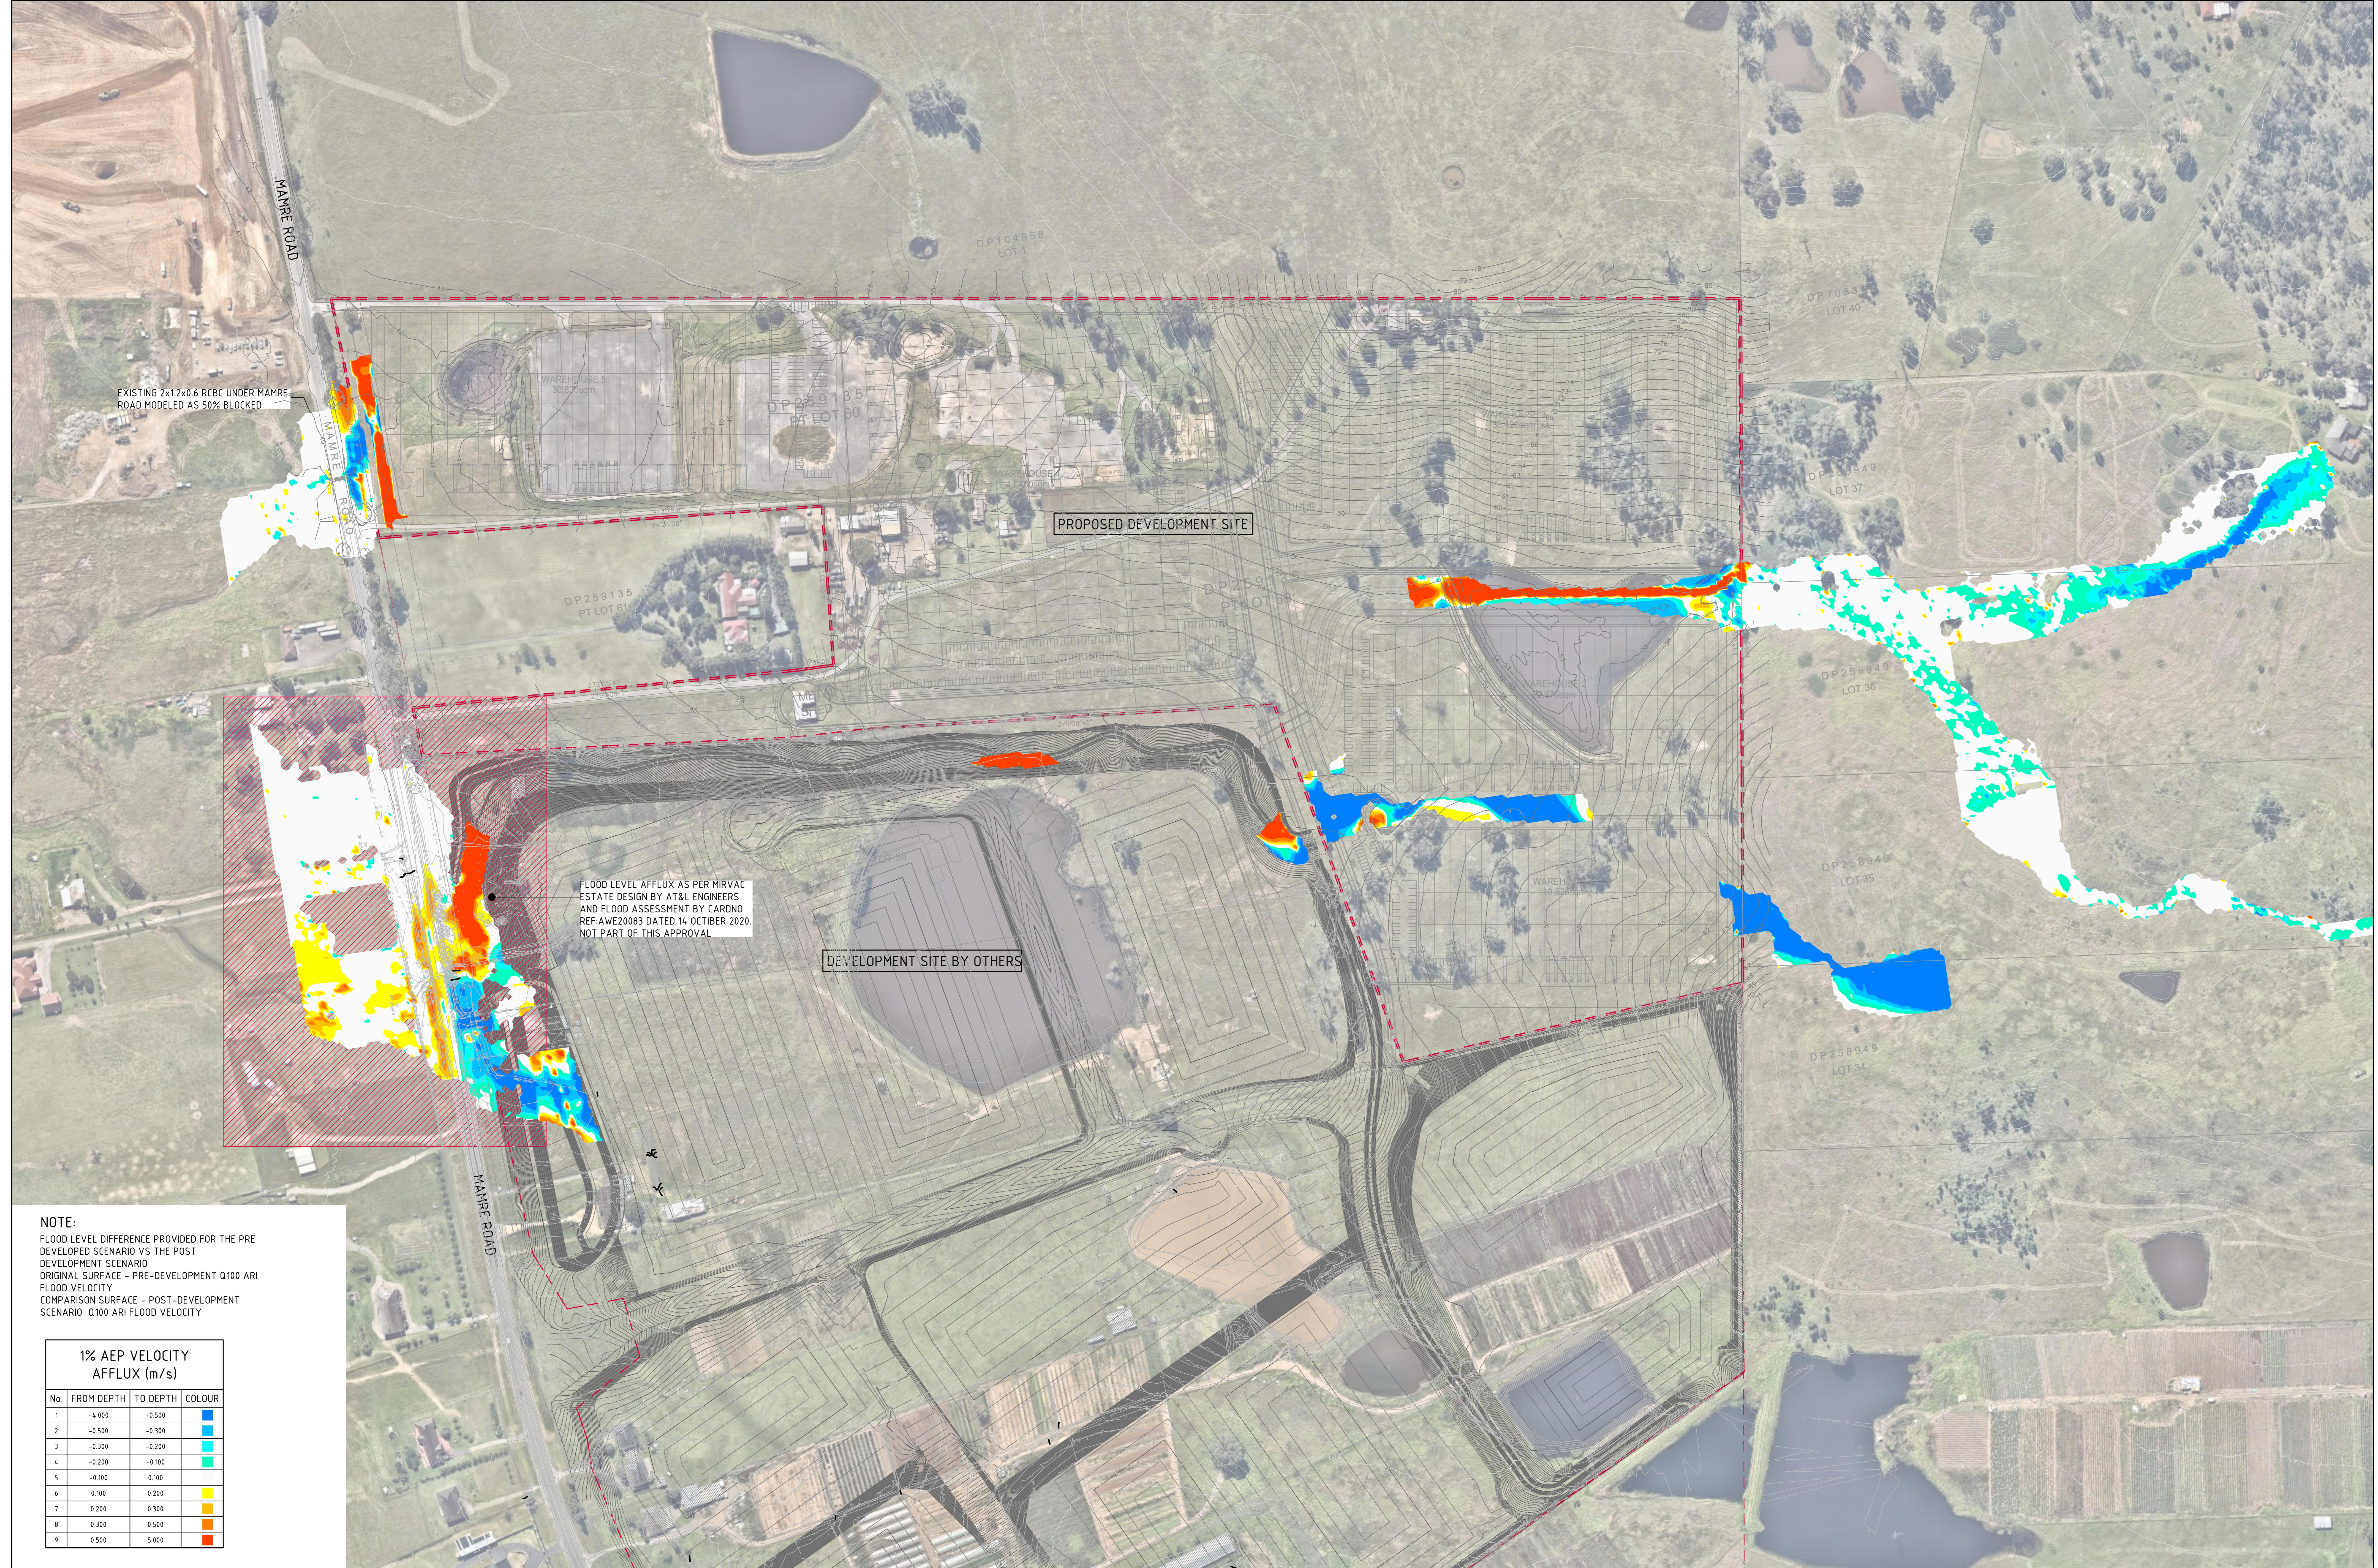

1% AEP VELOCITY AFFLUX PLAN  
SCALE 1:1500

FOR INFORMATION ONLY

Costin Roe Consulting

AMENDMENTS	DATE	ISSUE	AMENDMENTS	DATE	ISSUE	AMENDMENTS	DATE	ISSUE
AMENDMENTS	27.05.21	A	AMENDMENTS	DATE	ISSUE	AMENDMENTS	DATE	ISSUE

ARCHITECT  
**SBA**  
 COMMERCIAL ARCHITECTURE  
 Suite 702, 83 Mount Street, North Sydney NSW 2060  
 Tel: (02) 9929 9988 Fax: (02) 9929 8899  
 email: info@sbaarch.com.au www.sbaarch.com.au

CLIENT  
**GPT**  
 The GPT Group


PROJECT  
**YIRIBANA LOGISTICS ESTATE**  
 754-770 & 784-786 MAMRE ROAD  
 KEMPS CREEK NSW

Costin Roe Consulting Pty Ltd.  
 Consulting Engineers  
 Level 1, B Street  
 777 George Street  
 Sydney NSW 2000  
 Tel: (02) 8251-7699 Fax: (02) 8241-3701  
 email: mail@costinroe.com.au ©  
 CAD REF: C013874.06-F08

PRECISION | COMMUNICATION | ACCOUNTABILITY

DRAWING TITLE  
**1% AEP VELOCITY AFFLUX PLAN**  
 DRAWING No  
 C013874.06-F08  
 ISSUE  
 A

15m 0 15 30 45 60 75 90 105 120 135 150m  
SCALE 1:1500 AT A0 SIZE SHEET

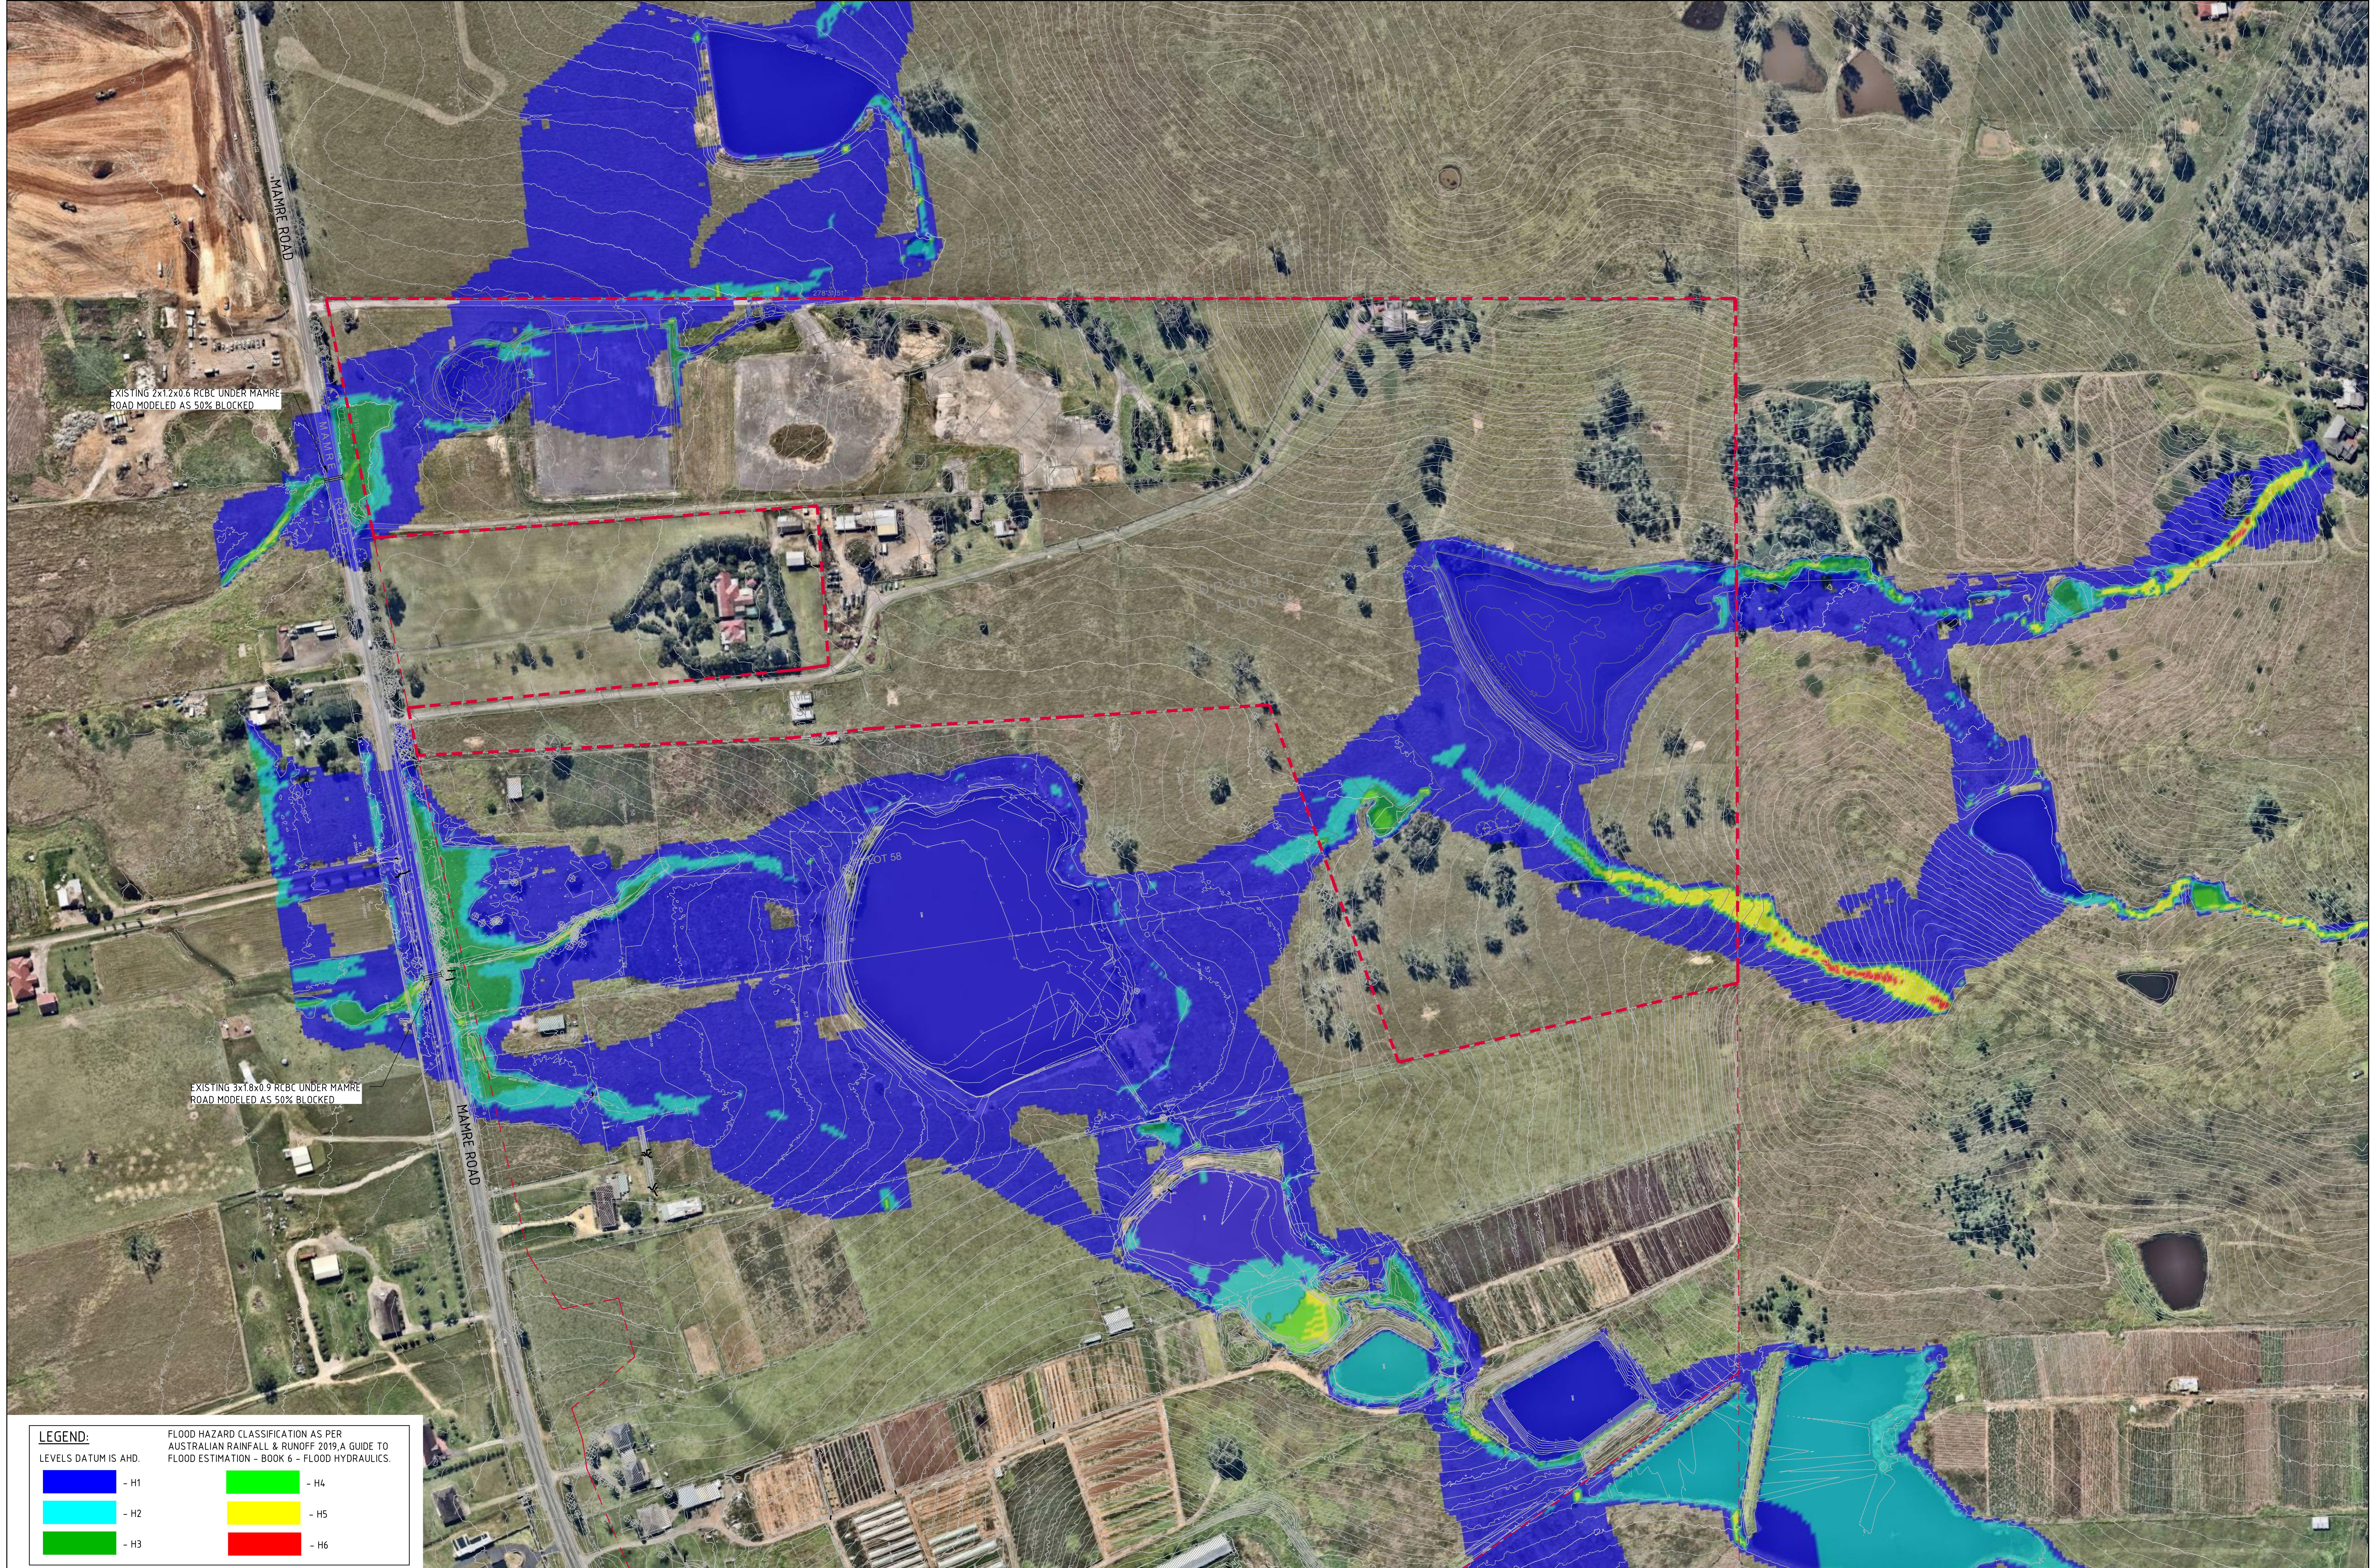

**FOR INFORMATION ONLY**

Costin Roe Consulting

DRAWING TITLE  
1% AEP PRE DEVELOPMENT FLOOD  
HAZARD  
DRAWING NO C013874.06-F09  
ISSUE A

AMENDMENTS	DATE	ISSUE	AMENDMENTS	DATE	ISSUE	AMENDMENTS	DATE	ISSUE
AMENDMENT	27.05.21	A	AMENDMENT	AMENDMENT	AMENDMENT	AMENDMENT	AMENDMENT	AMENDMENT

AMENDMENTS	DATE	ISSUE	AMENDMENTS	DATE	ISSUE	AMENDMENTS	DATE	ISSUE
AMENDMENT	AMENDMENT	AMENDMENT	AMENDMENT	AMENDMENT	AMENDMENT	AMENDMENT	AMENDMENT	AMENDMENT



PROJECT  
YIRIBANA LOGISTICS ESTATE  
754-770 & 784-786 MAMRE ROAD  
KEMPS CREEK NSW



DESIGNED BY

DRAWN BY

DATED

APRIL 21

CHECKED BY

MW

SIZE

A0

AS SHOWN

CAD REF:

C013874.06-F09

PRECISION | COMMUNICATION | ACCOUNTABILITY