

INTELLECTUAL PROPERTY

BYPHOTO BY VIN ARCHITECTURE PTY LIMITED, UNLESS OTHERWISE STATED IN WRITING, ALL RIGHTS TO THIS DOCUMENT ARE SUBJECT TO THE FOLLOWING TERMS AND CONDITIONS:

THIS DOCUMENT IS PROVIDED TO YOU FOR YOUR INFORMATION ONLY. IT IS NOT TO BE USED IN FULL OR ANY PART THEREOF FOR ANY PURPOSES OTHER THAN THAT FOR WHICH IT WAS CREATED AND DELIVERED, AS NOTIFIED IN WRITING BY BYPHOTO BY VIN ARCHITECTURE PTY LIMITED.

THIS DOCUMENT MAY NOT BE REPRODUCED, COPIED, DISTRIBUTED, OR OTHERWISE USED IN ANY MANNER WITHOUT THE EXPRESS WRITTEN PERMISSION OF BYPHOTO BY VIN ARCHITECTURE PTY LIMITED.

THE USER OF THIS DOCUMENT IS AT THEIR SOLE RISK AND WITHOUT LIMITING BYVIN'S RIGHTS THE USER RELEASES AND AGREES TO HOLD BYVIN FROM AND AGAINST ALL LOSS SO ARISING.

TRACTOR TO CHECK AND VERIFY ALL DIMENSIONS ON SITE PRIOR
COMMENCEMENT OF WORK OR PREPARATION OF SHOP DRAWINGS
NOT SCALE THIS DRAWING

ISSUE	DATE	FOR
	02/04/19	PRELIMINARY SCHEMATIC
	04/06/19	SCHEMATIC
	18/06/19	SCHEMATIC

STRUCTURAL ENGINEER
W
TEL +61 2 9439 7288

SERVICES ENGINEER
I
TEL +61 2 9257 0570

LANDSCAPE ARCHITECT
BIS
TEL +61 2 8233 9900

PROJECT MANAGER
TURNER & TOWNSEND THINC
TEL +6 2 8245 0000

ENT

OFFS HARBOUR CITY COUNCIL
JECT

L WELCOME
ORDON STREET
OFFS HARBOUR, NSW

PROJECT NUMBER


12003.000

AWING KEY

PRELIMINARY SCHEMATIC DESIGN

TE PLAN - GROUND
_LOOR

R-A10-00-03	3
-------------	---

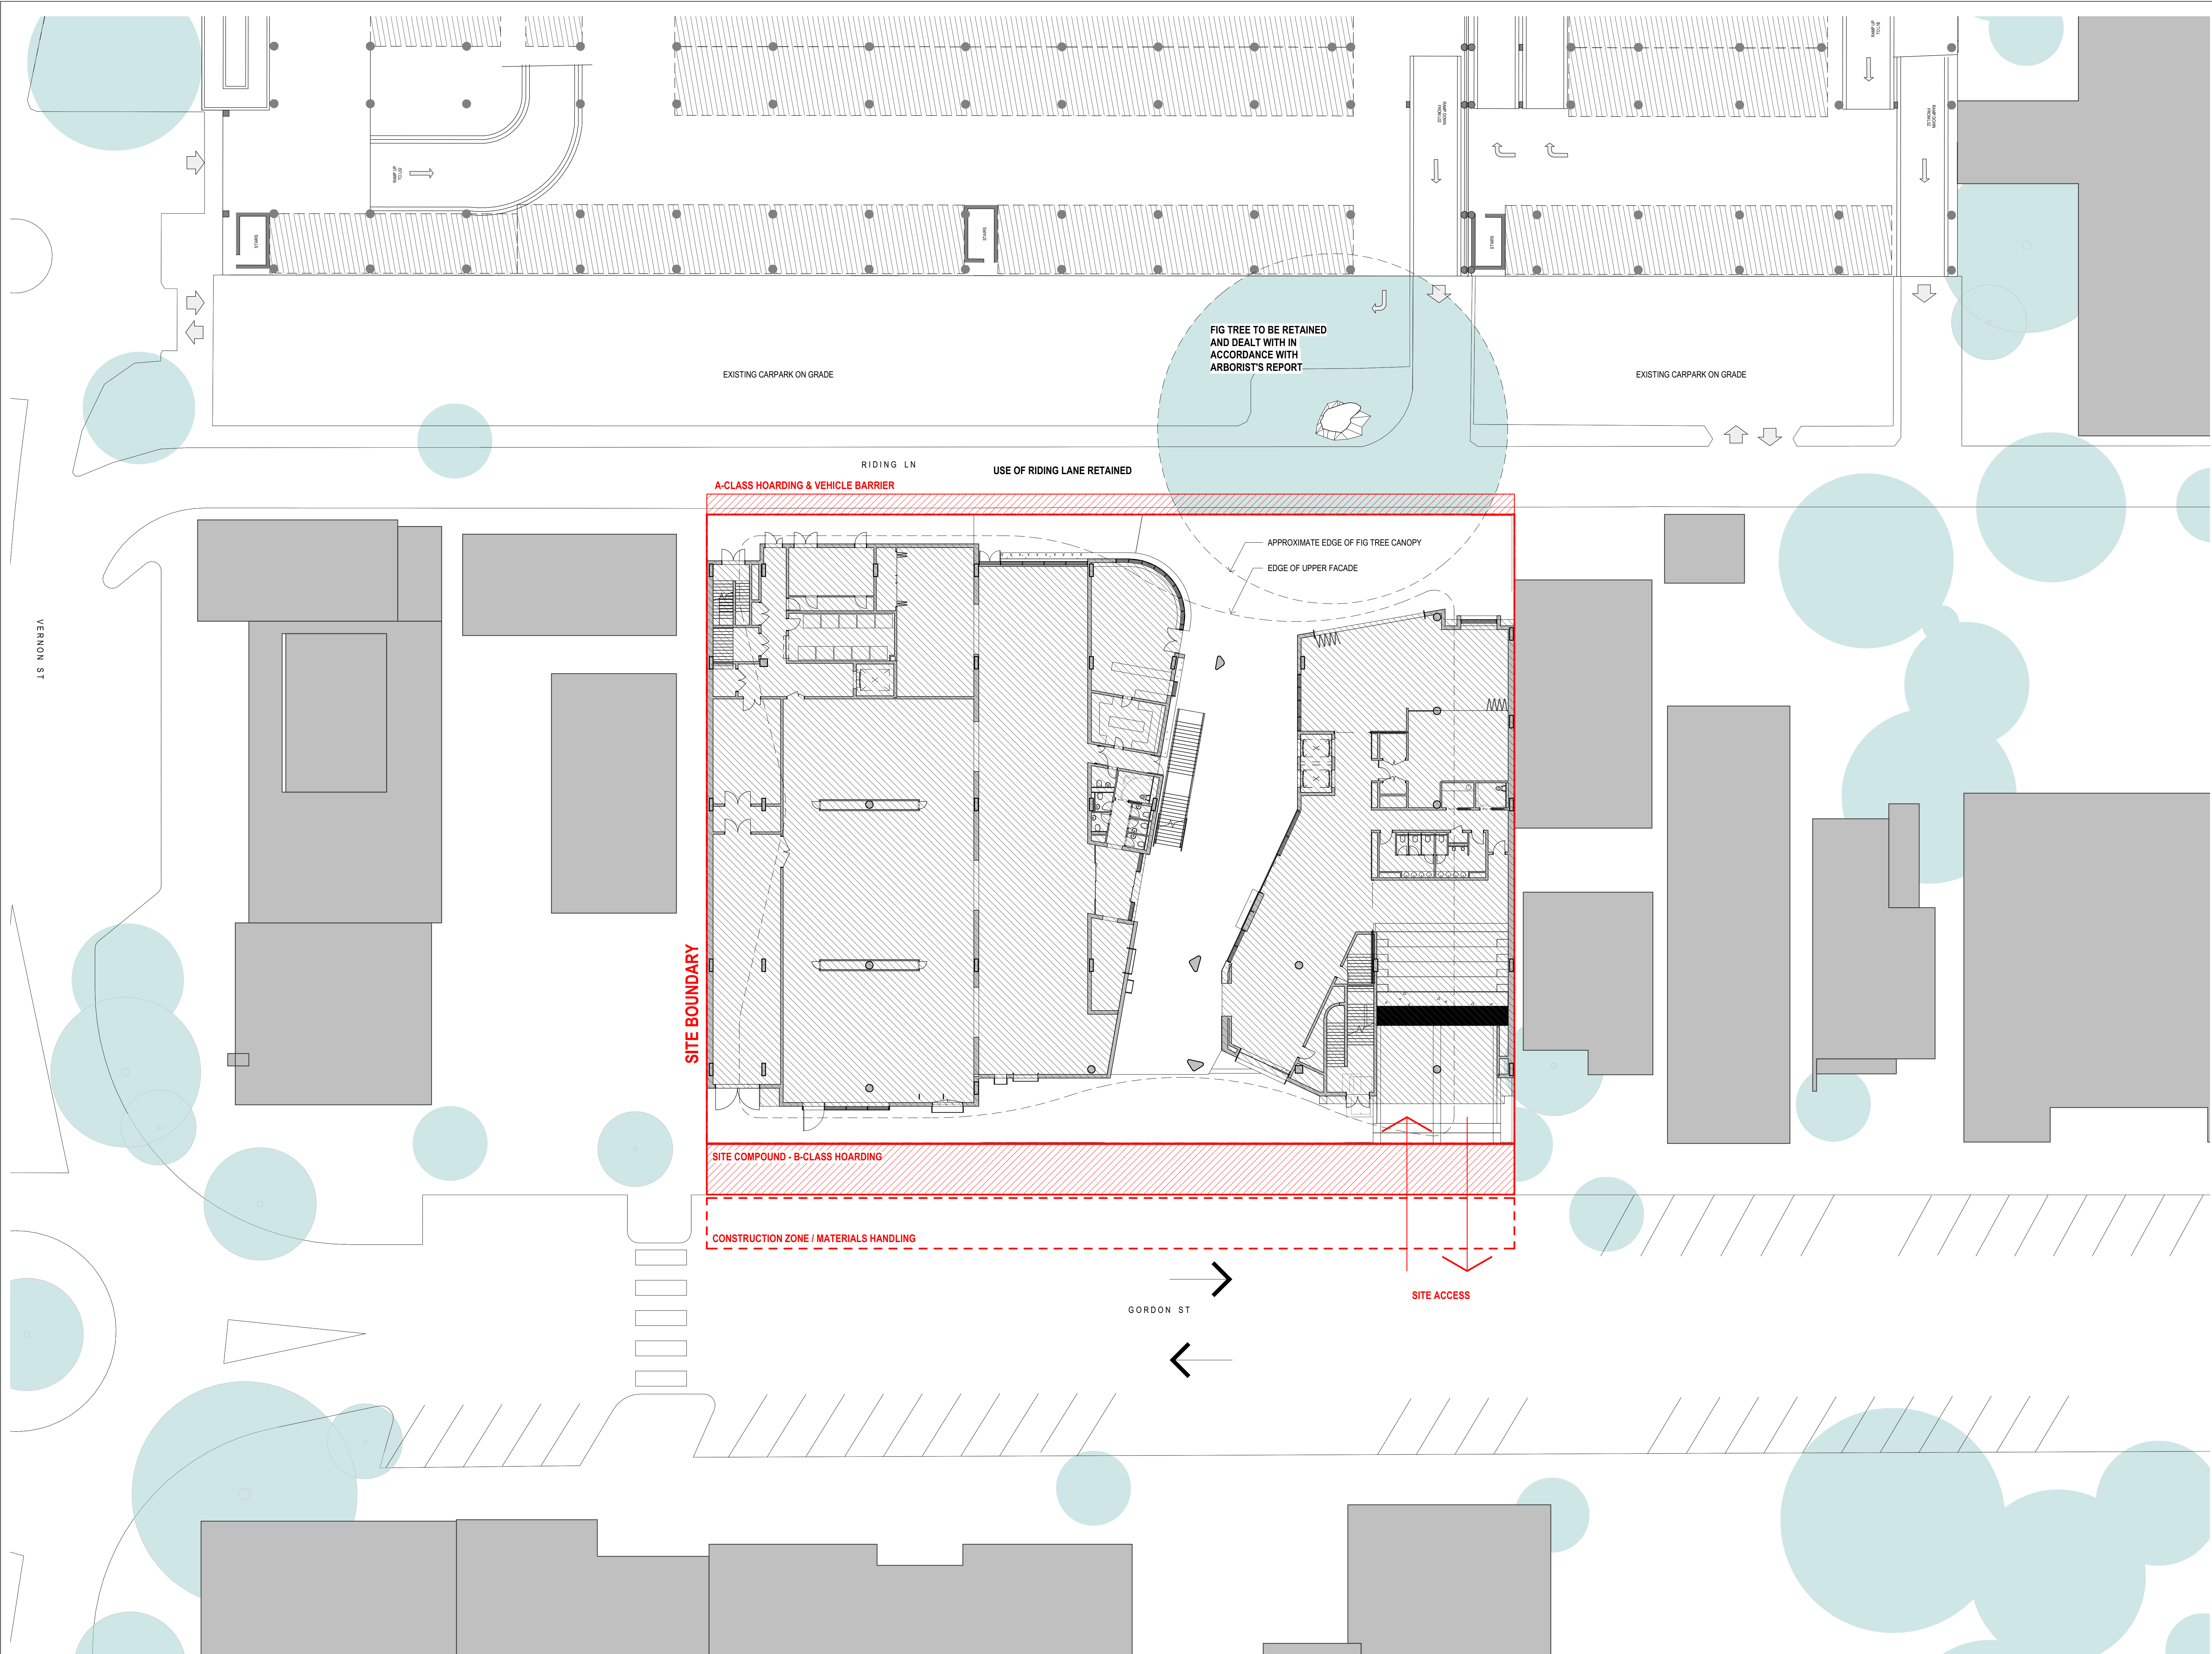

NSW ARCHITECTS REGISTRATION BOARD /
NOMINATED ARCHITECTS
601 ABBE GALVIN
616 BOUTCHAM TCHONSKY
715 ALAN ASHTON
705 MATTHEW BLAIR
715 PHILIP ROSENKOTZ
407 JAMES GORDON
Telephone +61 2 8297 7200
Facsimile +61 2 8297 7299
www.bvn.com.au

INTELLECTUAL PROPERTY
COPYRIGHT BVN ARCHITECTURE PTY LIMITED. UNLESS OTHERWISE
AGREED IN WRITING ALL RIGHTS TO THE DOCUMENT ARE SUBJECT TO
PARTNER IN FULL OF ALL B.V.N. CHARGES. THIS DOCUMENT MAY ONLY
BE USED FOR THE EXPRESS PURPOSE AND PROJECT FOR WHICH IT
HAS BEEN CREATED AND DELIVERED. AS NOTIFIED IN WRITING BY
BVN AND THIS DOCUMENT MAY NOT BE COPIED, REPRODUCED, OR
ANY UNAUTHORIZED USE OF THIS DOCUMENT IS AT THE USER'S SOLE
RISK AND WITHOUT LIMITING REMEDIES THE USER RELEASES AND
INDEMNIFIES BVN FROM AND AGAINST ALL LOSS SO ARISING.

NOTE
CONTRACTOR TO CHECK AND VERIFY ALL DIMENSIONS ON SITE PRIOR
TO COMMENCEMENT OF WORK OR PREPARATION OF SHOP DRAWINGS.
DO NOT SCALE THIS DRAWING.

ISSUE	DATE	FOR
1	29/05/19	DRAFT
2	29/05/19	SCHEMATIC
3	17/06/19	SCHEMATIC

STRUCTURAL ENGINEER
TTW
TEL +61 2 9439 7288
SERVICES ENGINEER
LCI
TEL +61 2 9257 0570
LANDSCAPE ARCHITECT
URBIS
TEL +61 2 8233 9900
PROJECT MANAGER
TURNER & TOWNSEND THINC
TEL +6 2 8245 0000
CLIENT

COFFS HARBOUR CITY COUNCIL
PROJECT

ALL WELCOME
GORDON STREET
COFFS HARBOUR, NSW

BVN PROJECT NUMBER
1812003.000
DRAWING KEY

TRUE NORTH PROJECT NORTH
GRAPHIC SCALE
0 4000 10000
SCALE
1:200@B1 DO NOT SCALE
STATUS

PRELIMINARY SCHEMATIC DESIGN
DRAWING

LOCATION PLAN - SITE
COMPOUND

AR-A10-XX-50 3

ISSUE	DATE	FOR
1	02/04/19	PRELIMINARY SCHEMATIC
2	13/05/19	PRELIMINARY SCHEMATIC
3	04/06/19	SCHEMATIC

STRUCTURAL ENGINEER

TTW
TEL +61 2 9439 7288
SERVICES ENGINEER

LCI
TEL +61 2 9257 0570
LANDSCAPE ARCHITECT

URBIS
TEL +61 2 8233 9900
PROJECT MANAGER

TURNER & TOWNSEND THINC
TEL +6 2 8245 0000
CLIENT

COFFS HARBOUR CITY COUNCIL
PROJECT

ALL WELCOME
GORDON STREET
COFFS HARBOUR, NSW

BVN PROJECT NUMBER

1812003.000

DRAWING KEY

TRUE NORTH	PROJECT NORTH
------------	---------------

GRAPHIC SCALE

GRAPHIC SCALE

0 10000 25000


SCALE

1:500881 DO NOT SCALE
STATUS

LOCATION PLAN - PRECINCT
STAGE 1

AR-A10-XX-01	ISSUE 3
--------------	------------

NOTE - PLAN SHOWS PRECINCT STAGE 1 WORKS

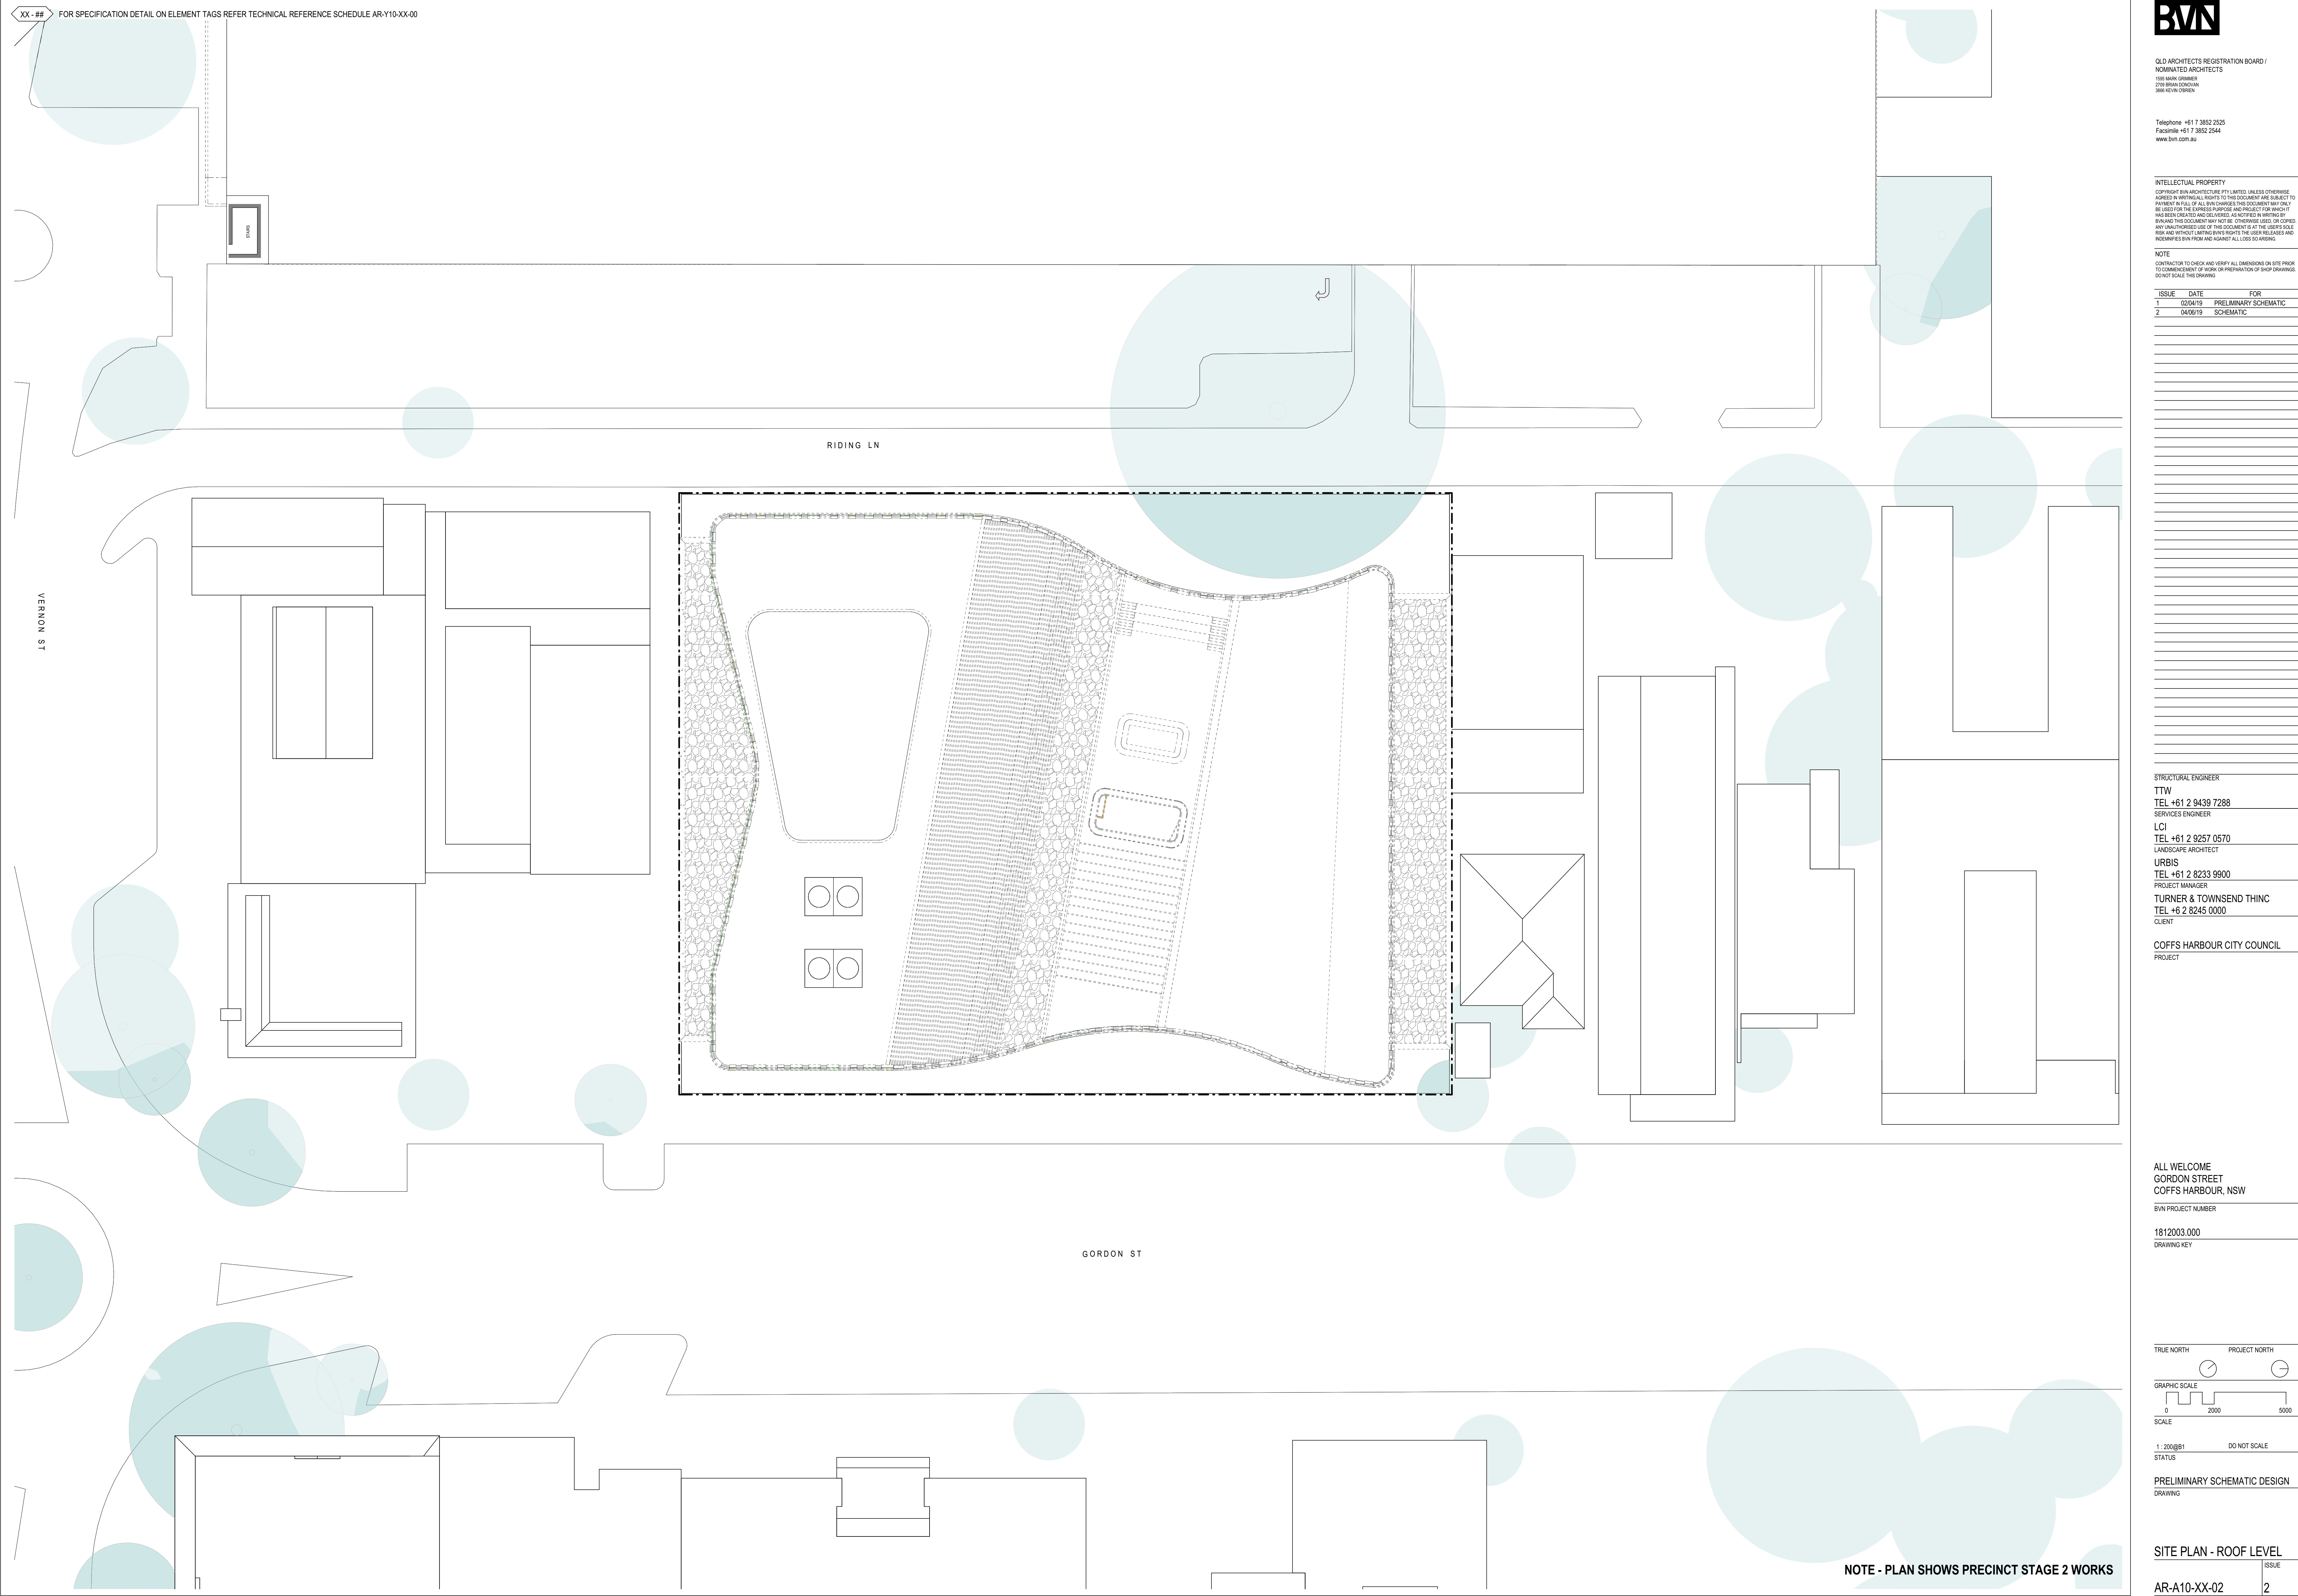

XX - ## FOR SPECIFICATION DETAIL ON ELEMENT TAGS REFER TECHNICAL REFERENCE SCHEDULE AR-Y10-XX-00

VERNON ST

RIDING LN

GORDON ST



OLD ARCHITECTS REGISTRATION BOARD /
NOMINATED ARCHITECTS
105 MARK GRIMMER
2708 BRIAN DONOHAN
3006 KEVIN CHENNA

Telephone +61 7 3852 2525
Facsimile +61 7 3852 2544
www.bvn.com.au

INTELLECTUAL PROPERTY
COPYRIGHT BVN ARCHITECTURE PTY LIMITED. UNLESS OTHERWISE
AGREED IN WRITING ALL RIGHTS TO THE DOCUMENT ARE SUBJECT TO
PAYMENT IN FULL OF ALL BIVN CHARGES. THIS DOCUMENT MAY ONLY
BE USED FOR THE EXPRESS PURPOSE AND PROJECT FOR WHICH IT
HAS BEEN CREATED AND DELIVERED. AS NOTIFIED IN WRITING BY
BVN AND THIS DOCUMENT MAY NOT BE REPRODUCED, COPIED, OR
ANY UNAUTHORISED USE OF THIS DOCUMENT IS AT THE USER'S SOLE
RISK AND WITHOUT LIMITING BVN'S RIGHTS THE USER RELEASES AND
INDEMNIFIES BVN FROM AND AGAINST ALL LOSS SO ARISING.

NOTE
CONTRACTOR TO CHECK AND VERIFY ALL DIMENSIONS ON SITE PRIOR
TO COMMENCEMENT OF WORKS OR PREPARATION OF SHOP DRAWINGS.
DO NOT SCALE THIS DRAWING.

ISSUE	DATE	FOR
1	02/04/19	PRELIMINARY SCHEMATIC
2	04/06/19	SCHEMATIC

STRUCTURAL ENGINEER
TTW
TEL +61 2 9439 7288
SERVICES ENGINEER
LCI
TEL +61 2 9257 0570
LANDSCAPE ARCHITECT
URBIS
TEL +61 2 8233 9900
PROJECT MANAGER
TURNER & TOWNSEND THINC
TEL +6 2 8245 0000
CLIENT


COFFS HARBOUR CITY COUNCIL
PROJECT

ALL WELCOME
GORDON STREET
COFFS HARBOUR, NSW

BVN PROJECT NUMBER

1812003.000

DRAWING KEY

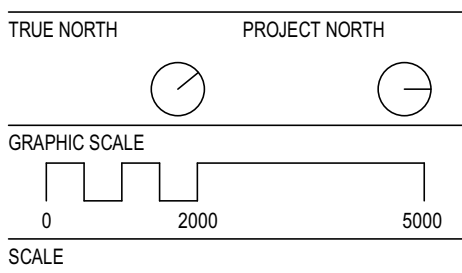

STATUS

PRELIMINARY SCHEMATIC DESIGN
DRAWING

SITE PLAN - ROOF LEVEL

ISSUE
AR-A10-XX-02 2

ISSUE	DATE	FOR
	13/05/19	PRELIMINARY SCHEMATIC
	04/06/19	SCHEMATIC

[illegible]

STRUCTURAL ENGINEER

W

TEL +61 2 9439 7288

SERVICES ENGINEER

01.05

LANDSCAPE ARCHITECT

SCAPE ARCHITECT
DRIE

+61 2 8233 9900

PROJECT MANAGER

WERNER & TOWNSEND

TEL +6 2 8245 0000

ENT

RESULTS

OFFS HARBOUR CITY COUNCIL
 OBJECT

SUBJECT

L WELCOME
ORDON STREET
OFFS HARBOUR, NSW

PROJECT NUMBER

12003.000

DRAWING KEY

THE NORTH

GRAPHIC SCALE

11111

	2000
SALE	

E008R1

STATUS

PRELIMINARY SCHEMATIC DESIGN

AWING

EDUCATION PLAN - PRECINCT PAGE 2

ISSUE

R-A10-XY-11

UE

NOTE - PLAN SHOWS PRECINCT STAGE 2 WORKS



**D ARCHITECTS REGISTRATION BOARD /
MINATED ARCHITECTS**

Telephone +61 7 3852 2525
 Facsimile +61 7 3852 2544
 www.bvm.com.au

INTELLECTUAL PROPERTY

BYRON BVM ARCHITECTURE PTY LIMITED, UNLESS OTHERWISE SPECIFIED IN WRITING, ALL RIGHTS TO THIS DOCUMENT ARE SUBJECT TO THE FOLLOWING CONDITIONS: THIS DOCUMENT MAY ONLY BE USED IN FULL OF ALL BVM CHARGES; THIS DOCUMENT MAY ONLY BE USED FOR THE EXPRESS PURPOSE AND PROJECT FOR WHICH IT WAS CREATED AND DELIVERED, AS NOTIFIED IN WRITING BY BVM; THIS DOCUMENT MAY NOT BE, OTHERWISE USED, OR COPIED, REPRODUCED, TRANSMITTED, OR OTHERWISE COMMUNICATED IN ANY UNAUTHORISED USE OF THIS DOCUMENT IS AT THE USER'S SOLE RISK AND WITHOUT LIMITING BVM'S RIGHTS IN THE USER RELEASES AND AGREEMENTS BVM FROM AND AGAINST ALL LOSS SO ARISING.

TRACTOR TO CHECK AND VERIFY ALL DIMENSIONS ON SITE PRIOR
COMMENCEMENT OF WORK OR PREPARATION OF SHOP DRAWINGS.
NOT SCALE THIS DRAWING

ISSUE	DATE	FOR
	13/05/19	PRELIMINARY SCHEMATIC
	04/06/19	SCHEMATIC

STRUCTURAL ENGINEER

W

TEL +61 2 9439 7288
SERVICES ENGINEER

:1

TEL +61 2 9257 0570
LANDSCAPE ARCHITECT

RBIS

TEL +61 2 8233 9900
PROJECT MANAGER

WERNER & TOWNSEND


TEL +6 2 8245 0000
ENTOFFSHORE HARBOUR CITY C
PROJECT

L WELCOME
ORDON STREET
OFFS HARBOUR, NSW

PROJECT NUMBER

12003.000

DRAWING KEY

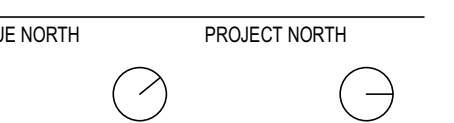

GRAPHIC SCALE

1. 2. 3. 4. 5. 6. 7. 8. 9. 10.

5008B1 DO NOT SCALE


STATUS

EDUCATION PLAN - PRECINCT PAGE 3

	ISSUE
--	-------

R-A10-XX-12	2
-------------	---

NOTE - PLAN SHOWS PRECINCT STAGE 3 WORKS

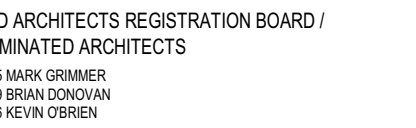

INTELLECTUAL PROPERTY


SUE	DATE	FOR
	11/06/19	SCHEMATIC

[illegible]OFFS HARBOUR CITY COUNCIL
JECT

PROJECT NUMBER

12003.000

AWING KEY

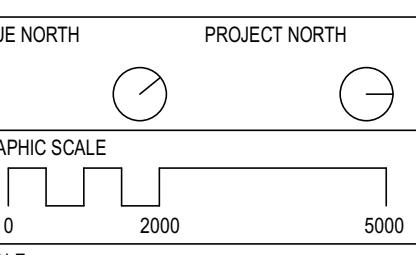


10081	DO NOT SCALE
STATUS	

PRELIMINARY SCHEMATIC DESIGN

EXISTING SITE PLAN

R-A20-XX-01	1
-------------	---

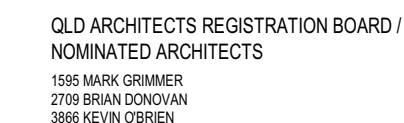

Telephone +61 7 3852 252
Facsimile +61 7 3852 2544
www.ham.com.au

INTELLECTUAL PROPERTY

COPYRIGHT BY BNV ARCHITECTURE PTY LIMITED. UNLESS OTHERWISE AGREED IN WRITING, ALL RIGHTS TO THIS DOCUMENT ARE SUBJECT TO PAYMENT IN FULL OF ALL BNV CHARGES. THIS DOCUMENT MAY ONLY BE USED FOR THE EXPRESS PURPOSE AND PROJECT FOR WHICH IT HAS BEEN CREATED AND DELIVERED, AS NOTIFIED IN WRITING BY BNV/CM. THIS DOCUMENT MAY NOT BE OTHERWISE USED, OR COPIED, ANY UNAUTHORISED USE OF THIS DOCUMENT IS AT THE USER'S SOLE RISK AND WITHOUT LIMITING BNV'S RIGHTS THE USER RELEASES AND INDEMNIFIES BNV FROM AND AGAINST ALL LOSS OR ARISING

NOTE
CONTRACTOR TO CHECK AND VERIFY ALL DIMENSIONS ON SITE PRIOR TO COMMENCEMENT OF WORK OR PREPARATION OF SHOP DRAWINGS
DO NOT SCALE THIS DRAWING

ISSUE	DATE	FOR
1	02/04/19	PRELIMINARY SCHEMATIC
2	11/04/19	PRELIMINARY SCHEMATIC
3	02/05/19	PRELIMINARY SCHEMATIC
4	17/05/19	SCHEMATIC

STRUCTURAL ENGINEER

TTW

TEL +61 2 9439 7288

SERVICES ENGINEER
LCI

TEL +61 2 9257 0570

LANDSCAPE ARCHITECT

URBIS
REDA

TEL +61 2 8233 9900
PROJECT MANAGER

TURNER & TOWNSE

TEL +6 2 8245 0000

CLIENT

COFFS HARBOUR CI

PROJECT

ALL WELCOME
GORDON STREET
COFFS HARBOUR, NSW

BVN PROJECT NUMBER

1812003.000

DRAWING KEY

TRUE NORTH

GRAPHIC SCALE

0 100 200

SCALE

1:100861

STATUS

011000


PRELIMINARY SC

GROUND LEVEL FLOOR
PLAN

ISSUE

AR B10.00.00	4
--------------	---

AR-B10-00-00	4
--------------	---

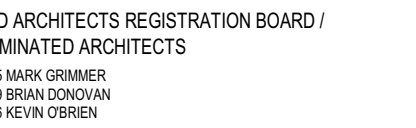

INTELLECTUAL PROPERTY

© 1998 BY BUN ARCHITECTURE PTY LIMITED. UNLESS OTHERWISE SPECIFIED, ALL RIGHTS TO THIS DOCUMENT ARE SUBJECT TO THE FOLLOWING TERMS AND CONDITIONS. THIS DOCUMENT IS THE PROPERTY OF BUN ARCHITECTURE PTY LIMITED. IT IS TO BE USED ONLY FOR THE EXPRESS PURPOSE AND PROJECT FOR WHICH IT WAS CREATED AND DELIVERED. AS NOTIFIED IN WRITING BY BUN ARCHITECTURE PTY LIMITED. THIS DOCUMENT MAY NOT BE REPRODUCED, COPIED, OR OTHERWISE USED IN ANY MANNER WITHOUT THE WRITTEN PERMISSION OF BUN ARCHITECTURE PTY LIMITED. ANY UNAUTHORIZED USE OF THIS DOCUMENT IS AT THE USER'S SOLE RISK AND WITHOUT LIMITING BUN'S RIGHTS, THE USER RELEASES AND AGREES TO HOLD BUN ARCHITECTURE PTY LIMITED HARMLESS FROM AND AGAINST ALL LOSS OR ARISING OUT OF SUCH USE.


TRACTOR TO CHECK AND VERIFY ALL DIMENSIONS ON SITE PRIOR
COMMENCEMENT OF WORK OR PREPARATION OF SHOP DRAWINGS.
NOT SCALE THIS DRAWING

ISSUE	DATE	FOR
	02/04/19	PRELIMINARY SCHEMATIC
	11/04/19	PRELIMINARY SCHEMATIC
	02/05/19	PRELIMINARY SCHEMATIC
	17/05/19	SCHEMATIC

SUBJECT

PRELIMINARY SCHEMATIC DRAWING

SUE

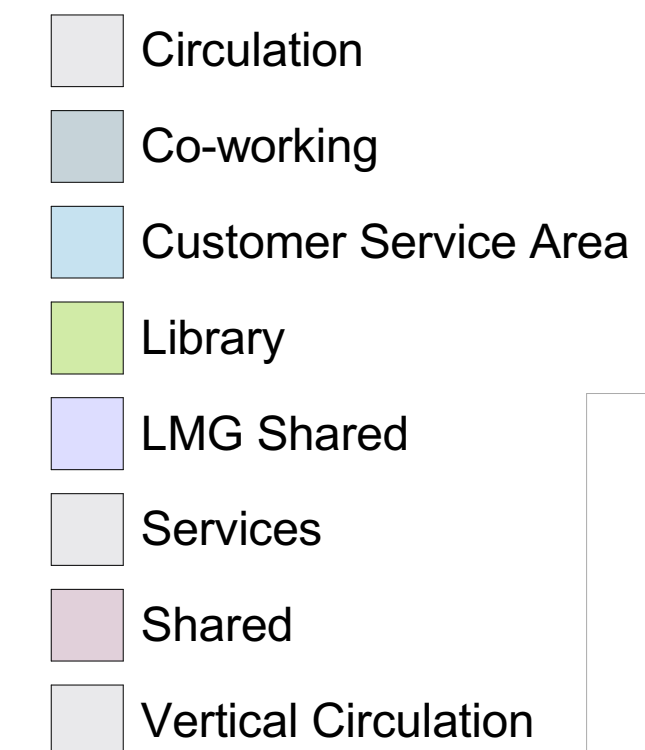

☐ Vertical Circle

SUE



ISSUE	DATE	FOR
	02/04/19	PRELIMINARY SCHEMATIC
	11/04/19	PRELIMINARY SCHEMATIC
	02/05/19	PRELIMINARY SCHEMATIC
	17/05/19	SCHEMATIC
	18/06/19	SCHEMATIC

STRUCTURAL ENGINEER
W
TEL +61 2 9439 7288

SERVICES ENGINEER
I
TEL +61 2 9257 0570

LANDSCAPE ARCHITECT
R
TEL +61 2 8233 9900

PROJECT MANAGER
TURNER & TOWNSEND THINC
TEL +6 2 8245 0000

ENT

OFFS HARBOUR CITY COUNCIL
JECT

L WELCOME
ORDON STREET
OFFS HARBOUR, NSW

PROJECT NUMBER
12003.000
DRAWING KEY

100@B1 DO NOT SCALE

PRELIMINARY SCHEMATIC DESIGN

LEVEL 03 FLOOR PLAN

R-B10-03-00	5
-------------	---

