



NSW ARCHITECTS REGISTRATION BOARD /
NOMINATED ARCHITECTS
6551 ABBE GALVIN
5586 BENTONDA TECHNOLOGY
7115 ALLAN AUSTIN
7025 MATTHEW BLAIR
7151 PHILIP ROSENKOTZ
4827 JANE LOVIE
Telephone +61 2 8297 7200
Facsimile +61 2 8297 7299
www.bvn.com.au

INTELLECTUAL PROPERTY
COPYRIGHT BVN ARCHITECTURE PTY LIMITED. UNLESS OTHERWISE
AGREED IN WRITING, ALL RIGHTS TO THE DOCUMENT ARE SUBJECT TO
AGREEMENT IN FULL OF ALL B.V.N. CHARGES. THIS DOCUMENT MAY ONLY
BE USED FOR THE EXPRESS PURPOSE AND PROJECT FOR WHICH IT
HAS BEEN CREATED AND DELIVERED. AS NOTIFIED IN WRITING BY
BVN AND THIS DOCUMENT MAY NOT BE COPIED, REPRODUCED, OR
ANY UNAUTHORIZED USE OF THIS DOCUMENT IS AT THE USER'S SOLE
RISK AND WITHOUT LIMITING REMEDIES, THE USER RELEASES AND
INDEMNIFIES BVN FROM AND AGAINST ALL LOSS SO ARISING.

NOTE
CONTRACTOR TO CHECK AND VERIFY ALL DIMENSIONS ON SITE PRIOR
TO COMMENCEMENT OF WORK OR PREPARATION OF SHOP DRAWINGS.
DO NOT SCALE THIS DRAWING.

ISSUE	DATE	FOR
1	02/04/19	PRELIMINARY SCHEMATIC
2	11/04/19	PRELIMINARY SCHEMATIC
3	02/05/19	PRELIMINARY SCHEMATIC
4	17/05/19	SCHEMATIC
5	18/06/19	SCHEMATIC

STRUCTURAL ENGINEER
TTW
TEL +61 2 9439 7288
SERVICES ENGINEER
LCI
TEL +61 2 9257 0570
LANDSCAPE ARCHITECT
URBIS
TEL +61 2 8233 9900
PROJECT MANAGER
TURNER & TOWNSEND THINC
TEL +6 2 8245 0000
CLIENT

COFFS HARBOUR CITY COUNCIL
PROJECT

ALL WELCOME
GORDON STREET
COFFS HARBOUR, NSW

BVN PROJECT NUMBER
1812003.000
DRAWING KEY

TRUE NORTH PROJECT NORTH
GRAPHIC SCALE
0 2000 5000
SCALE
1:100@B1
DO NOT SCALE
STATUS


PRELIMINARY SCHEMATIC DESIGN
DRAWING


LEVEL 04 FLOOR PLAN

AR-B10-04-00

5

Council Admin. Office
Services
Vertical Circulation

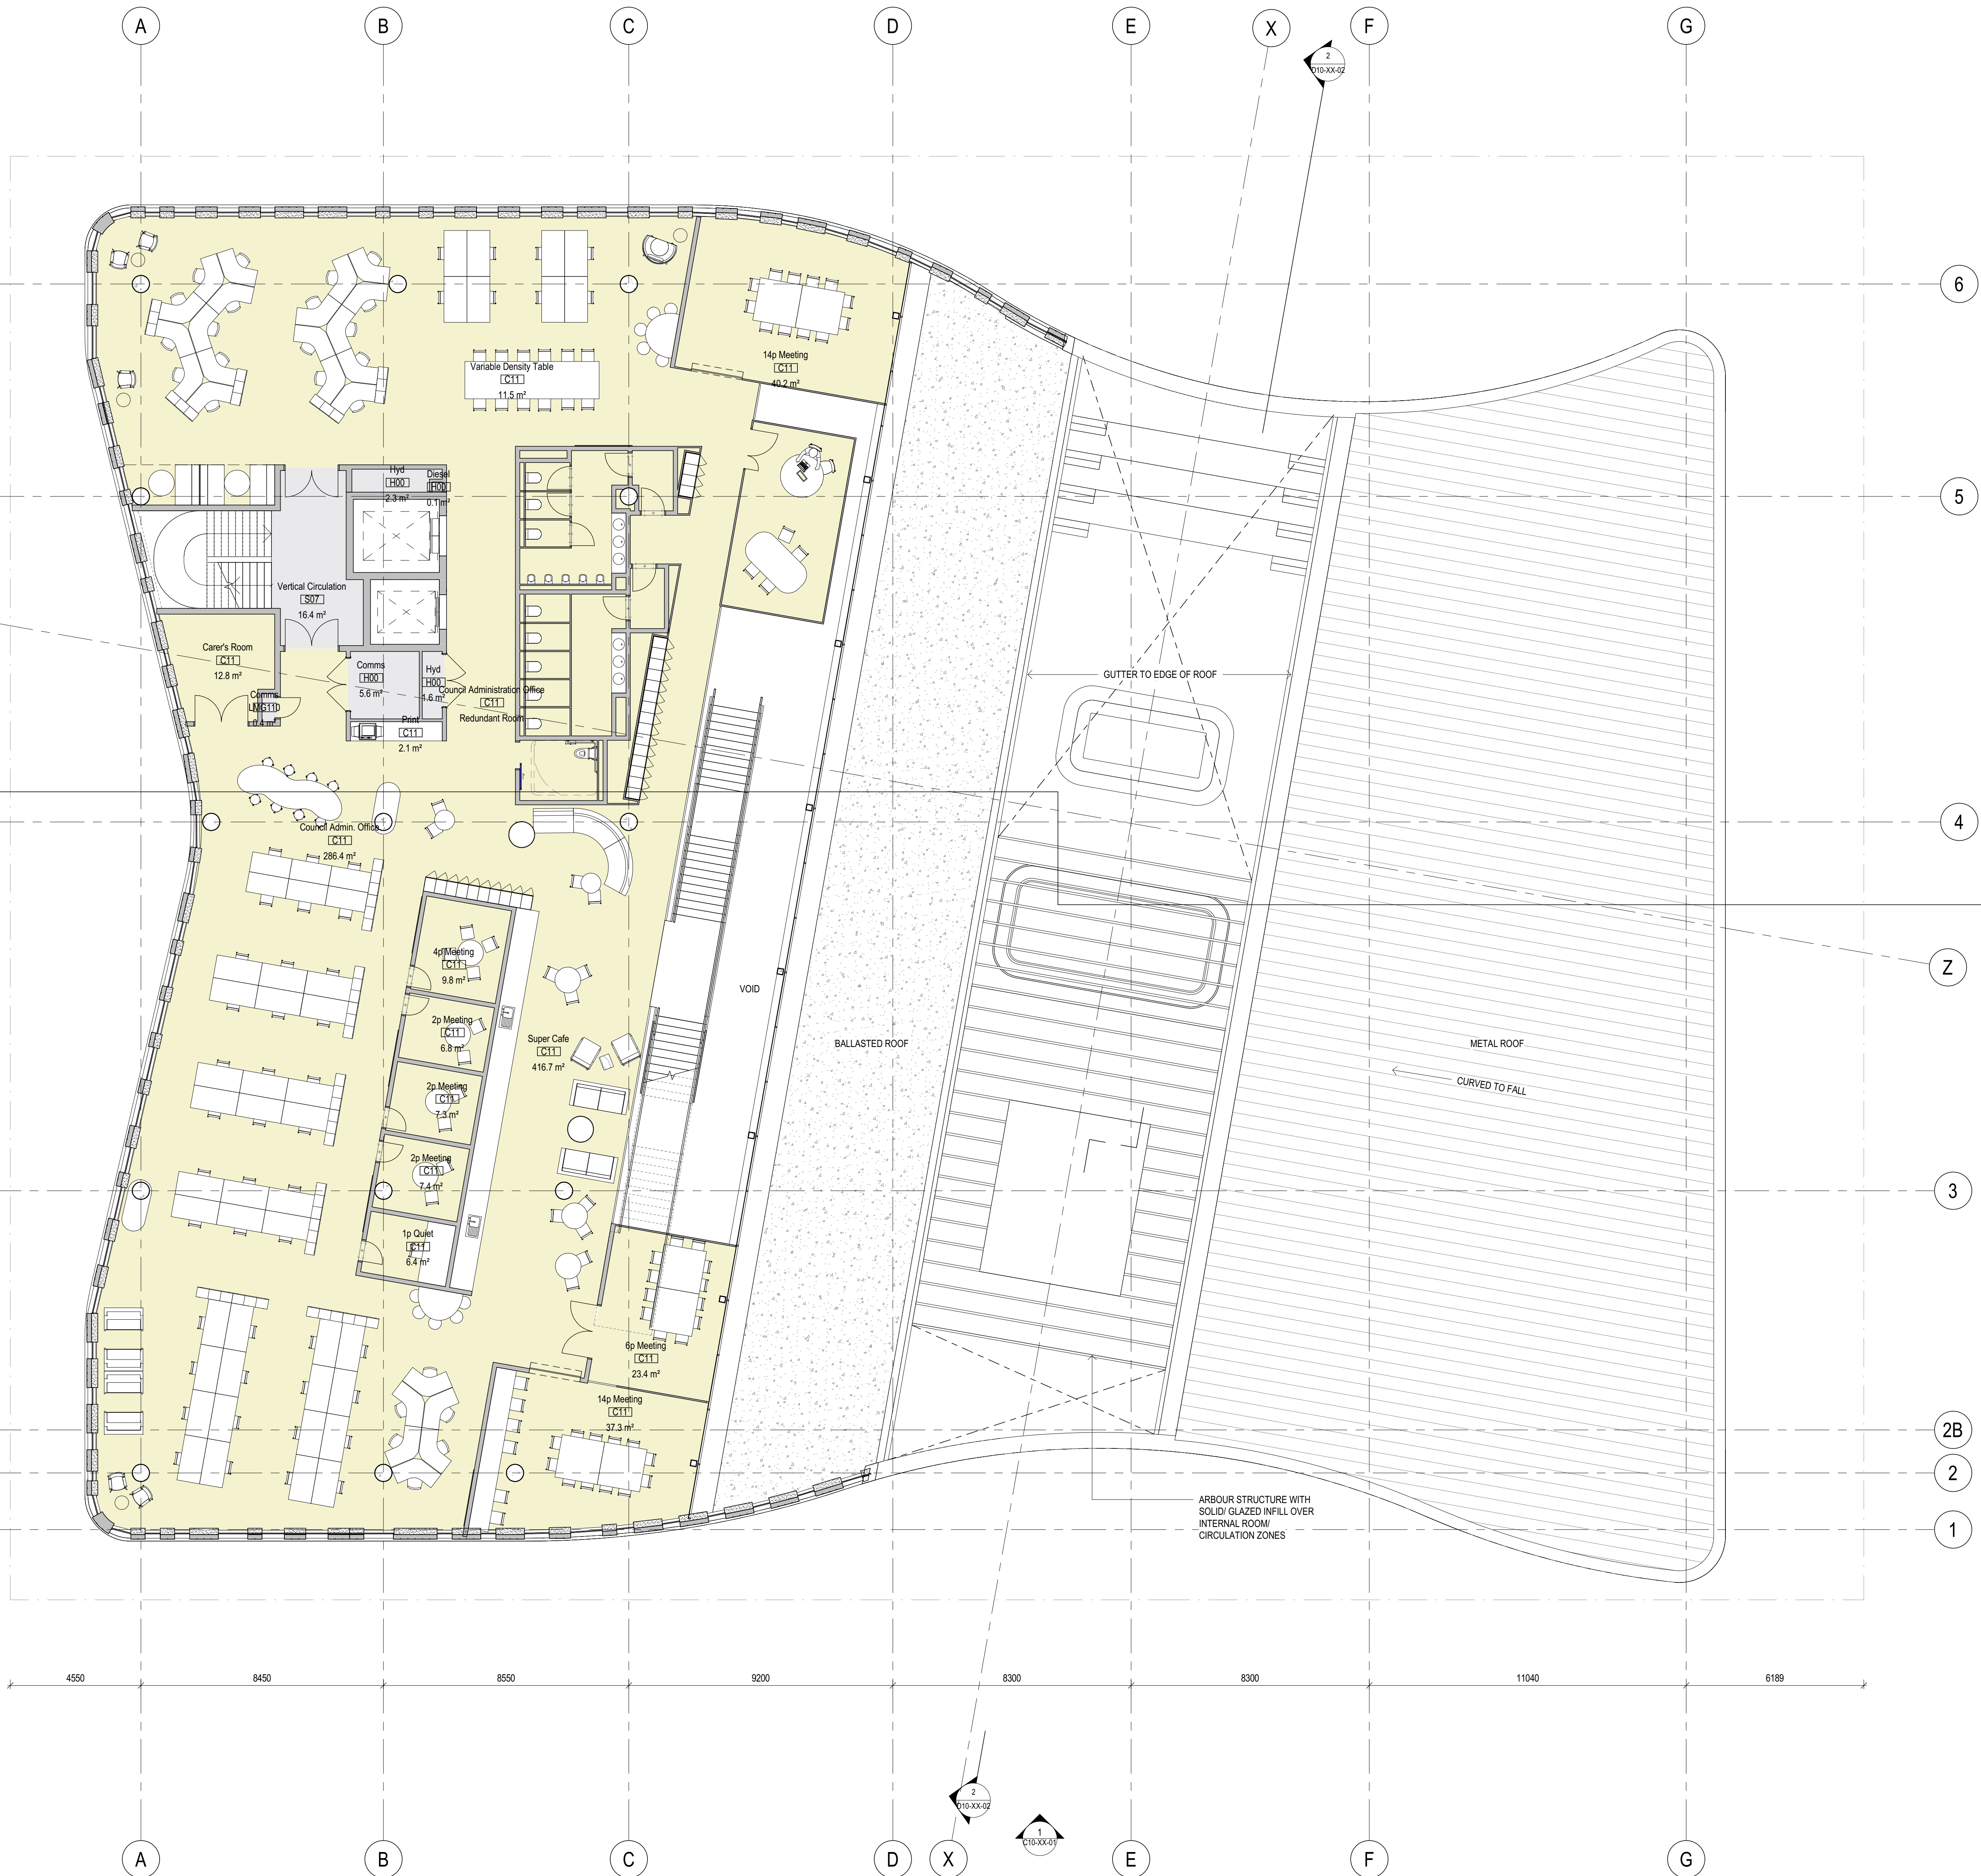

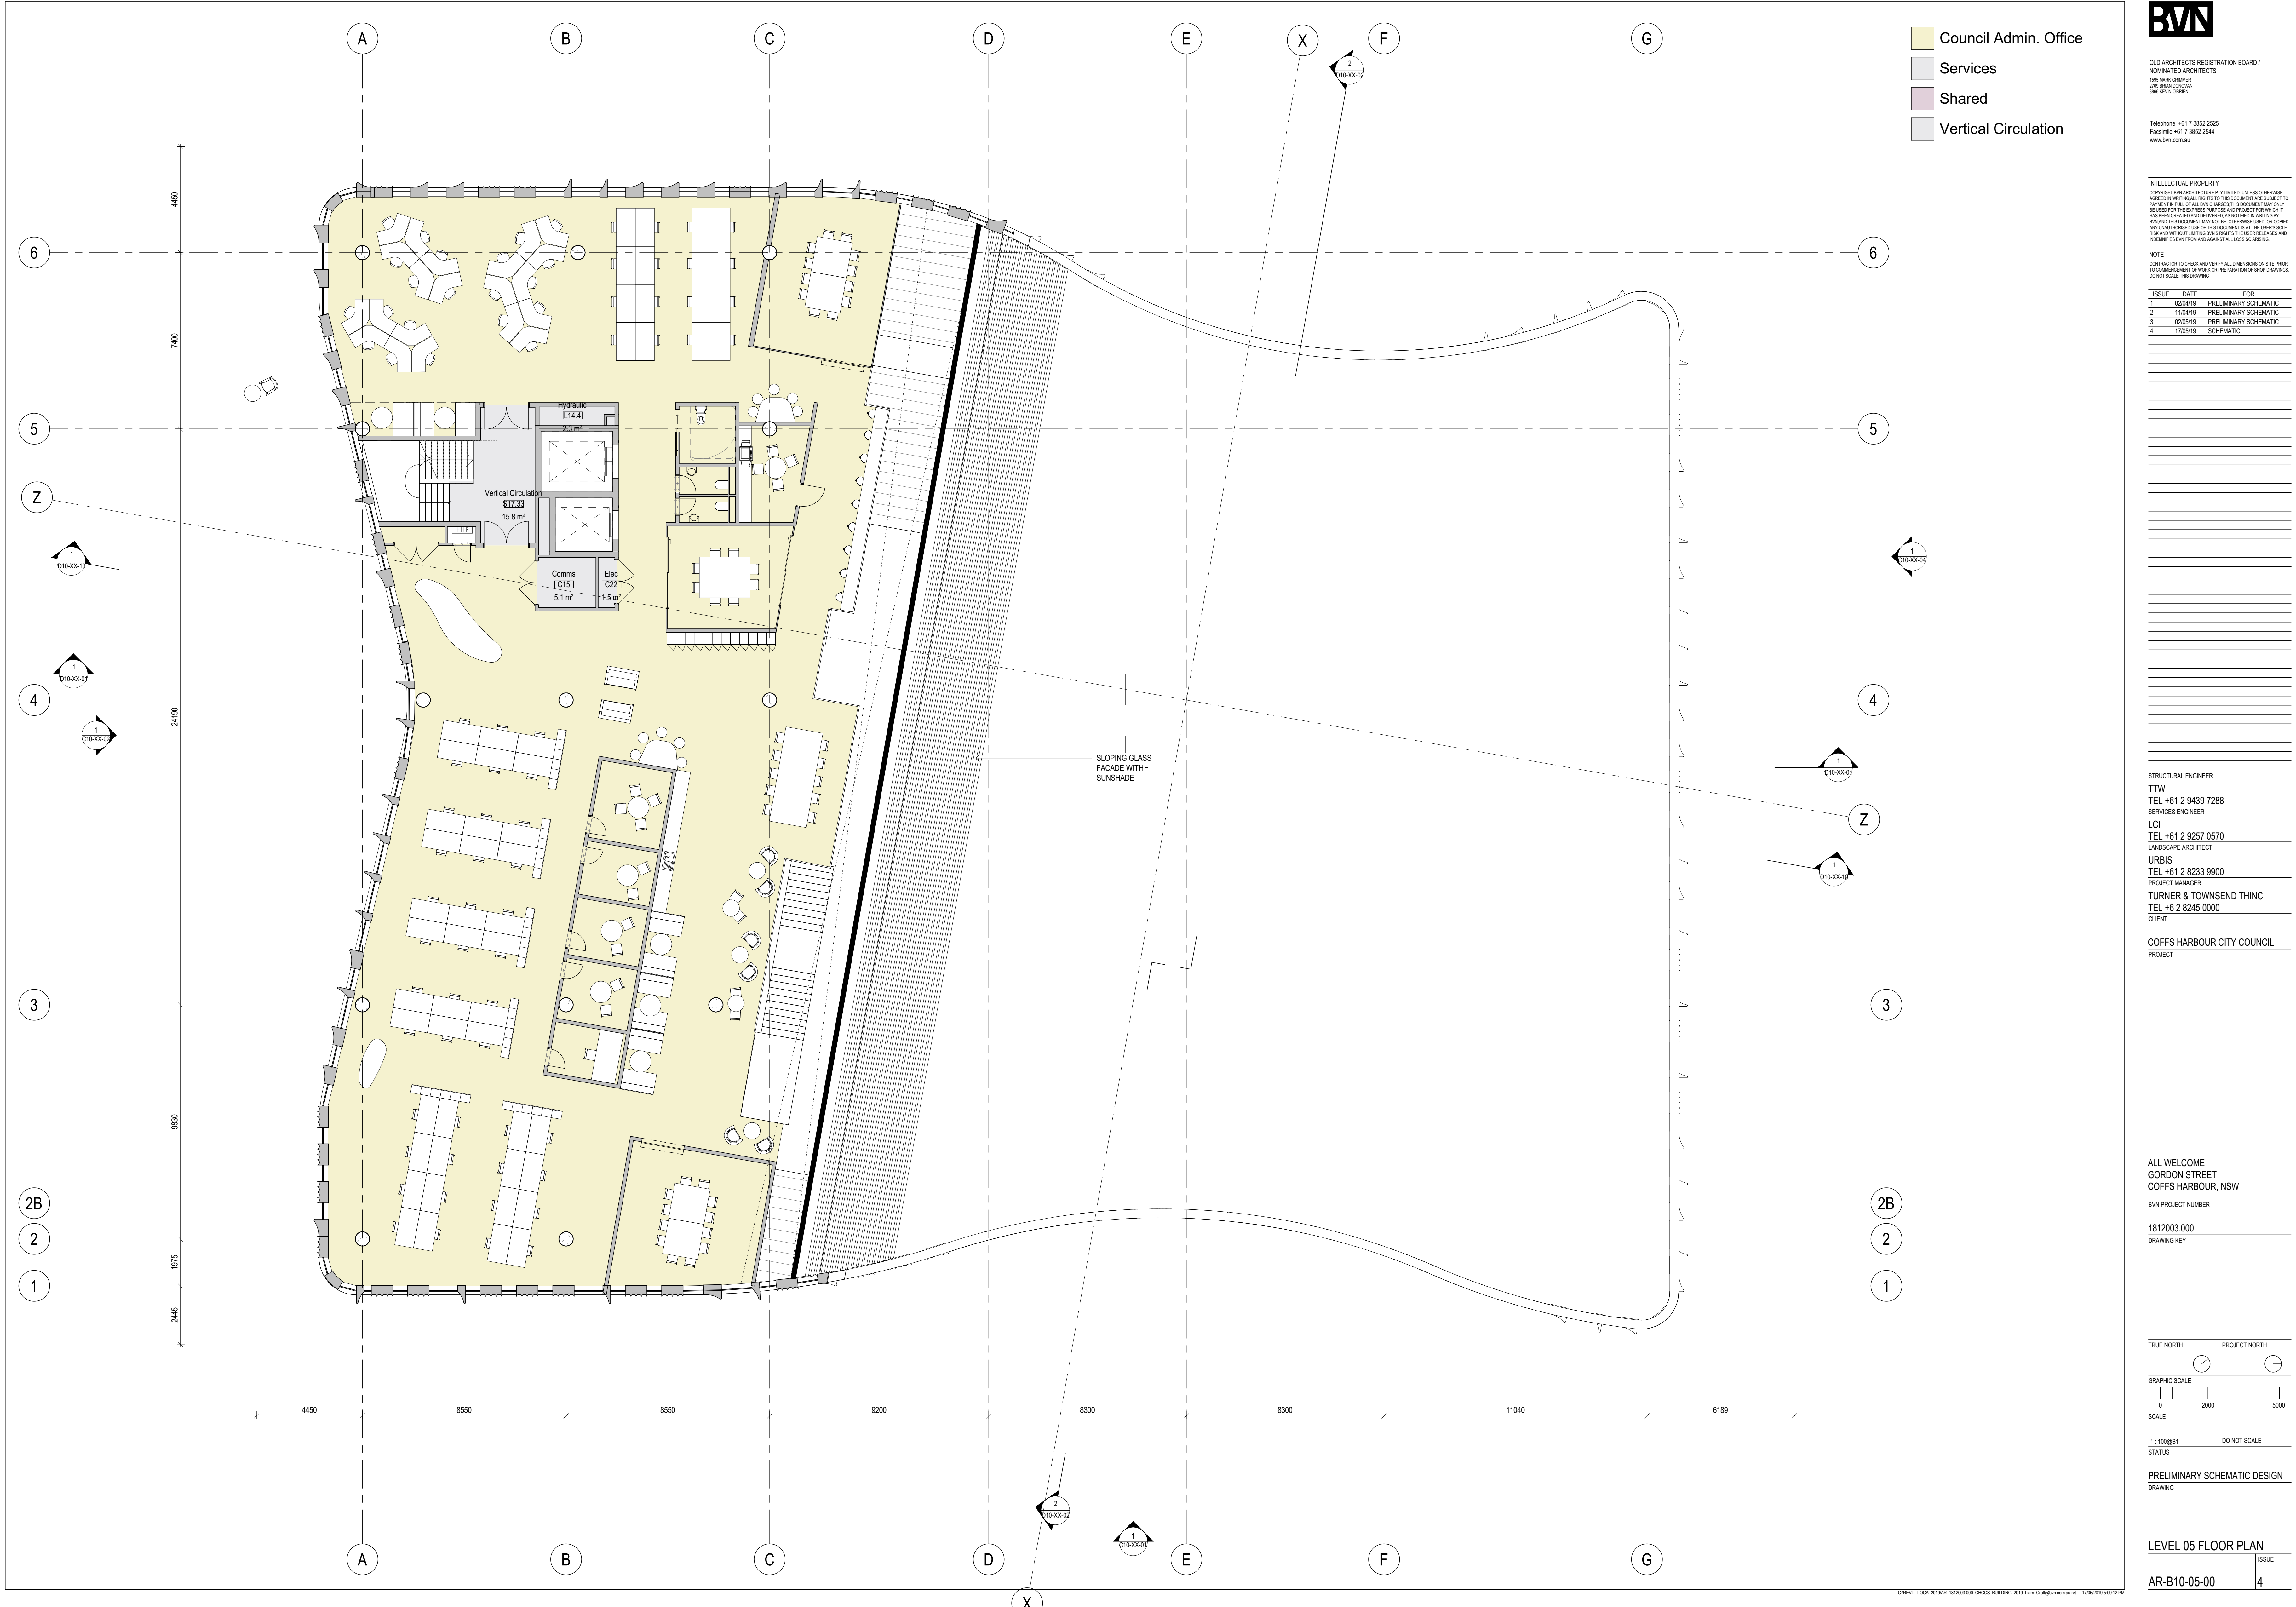

OLD ARCHITECTS REGISTRATION BOARD /
NOMINATED ARCHITECTS
105 MARK GRANGER
2708 BRIAN DONOVAN
3006 KEVIN GIBSON

Telephone +61 7 3852 2525
Facsimile +61 7 3852 2544
www.bvn.com.au

INTELLECTUAL PROPERTY
COPYRIGHT BVN ARCHITECTURE PTY LIMITED. UNLESS OTHERWISE
AGREED IN WRITING ALL RIGHTS TO THIS DOCUMENT ARE SUBJECT TO
PATENT IN FULL OF ALL B.V.N. CHARGES THIS DOCUMENT MAY ONLY
BE USED FOR THE EXPRESS PURPOSE AND PROJECT FOR WHICH IT
HAS BEEN CREATED AND DELIVERED AS NOTIFIED IN WRITING BY
BVN AND THIS DOCUMENT MAY NOT BE REPRODUCED, COPIED, OR
ANY UNAUTHORIZED USE OF THIS DOCUMENT IS AT THE USER'S SOLE
RISK AND WITHOUT LIMITING REMEDIES THE USER RELEASES AND
INDEMNIFIES BVN FROM AND AGAINST ALL LOSS SO ARISING.

NOTE
CONTRACTOR TO CHECK AND VERIFY ALL DIMENSIONS ON SITE PRIOR
TO COMMENCEMENT OF WORK OR PREPARATION OF SHOP DRAWINGS.
DO NOT SCALE THIS DRAWING.

ISSUE	DATE	FOR
1	02/04/19	PRELIMINARY SCHEMATIC
2	11/04/19	PRELIMINARY SCHEMATIC
3	02/05/19	PRELIMINARY SCHEMATIC
4	17/05/19	SCHEMATIC

STRUCTURAL ENGINEER
TTW
TEL +61 2 9439 7288
SERVICES ENGINEER
LCI
TEL +61 2 9257 0570
LANDSCAPE ARCHITECT
URBIS
TEL +61 2 8233 9900
PROJECT MANAGER
TURNER & TOWNSEND THINC
TEL +6 2 8245 0000
CLIENT

COFFS HARBOUR CITY COUNCIL
PROJECT

ALL WELCOME
GORDON STREET
COFFS HARBOUR, NSW

BVN PROJECT NUMBER
1812003.000


DRAWING KEY

TRUE NORTH PROJECT NORTH

GRAPHIC SCALE
0 2000 5000
SCALE
1:100@B1
DO NOT SCALE
STATUS
PRELIMINARY SCHEMATIC DESIGN
DRAWING

LEVEL 05 FLOOR PLAN
AR-B10-05-00 4

C:\PROJECT_LOCAL\B1812003.000 COFFS HARBOUR BUILDING 2019\plan_05.dwg 17/05/2019 15:02:12

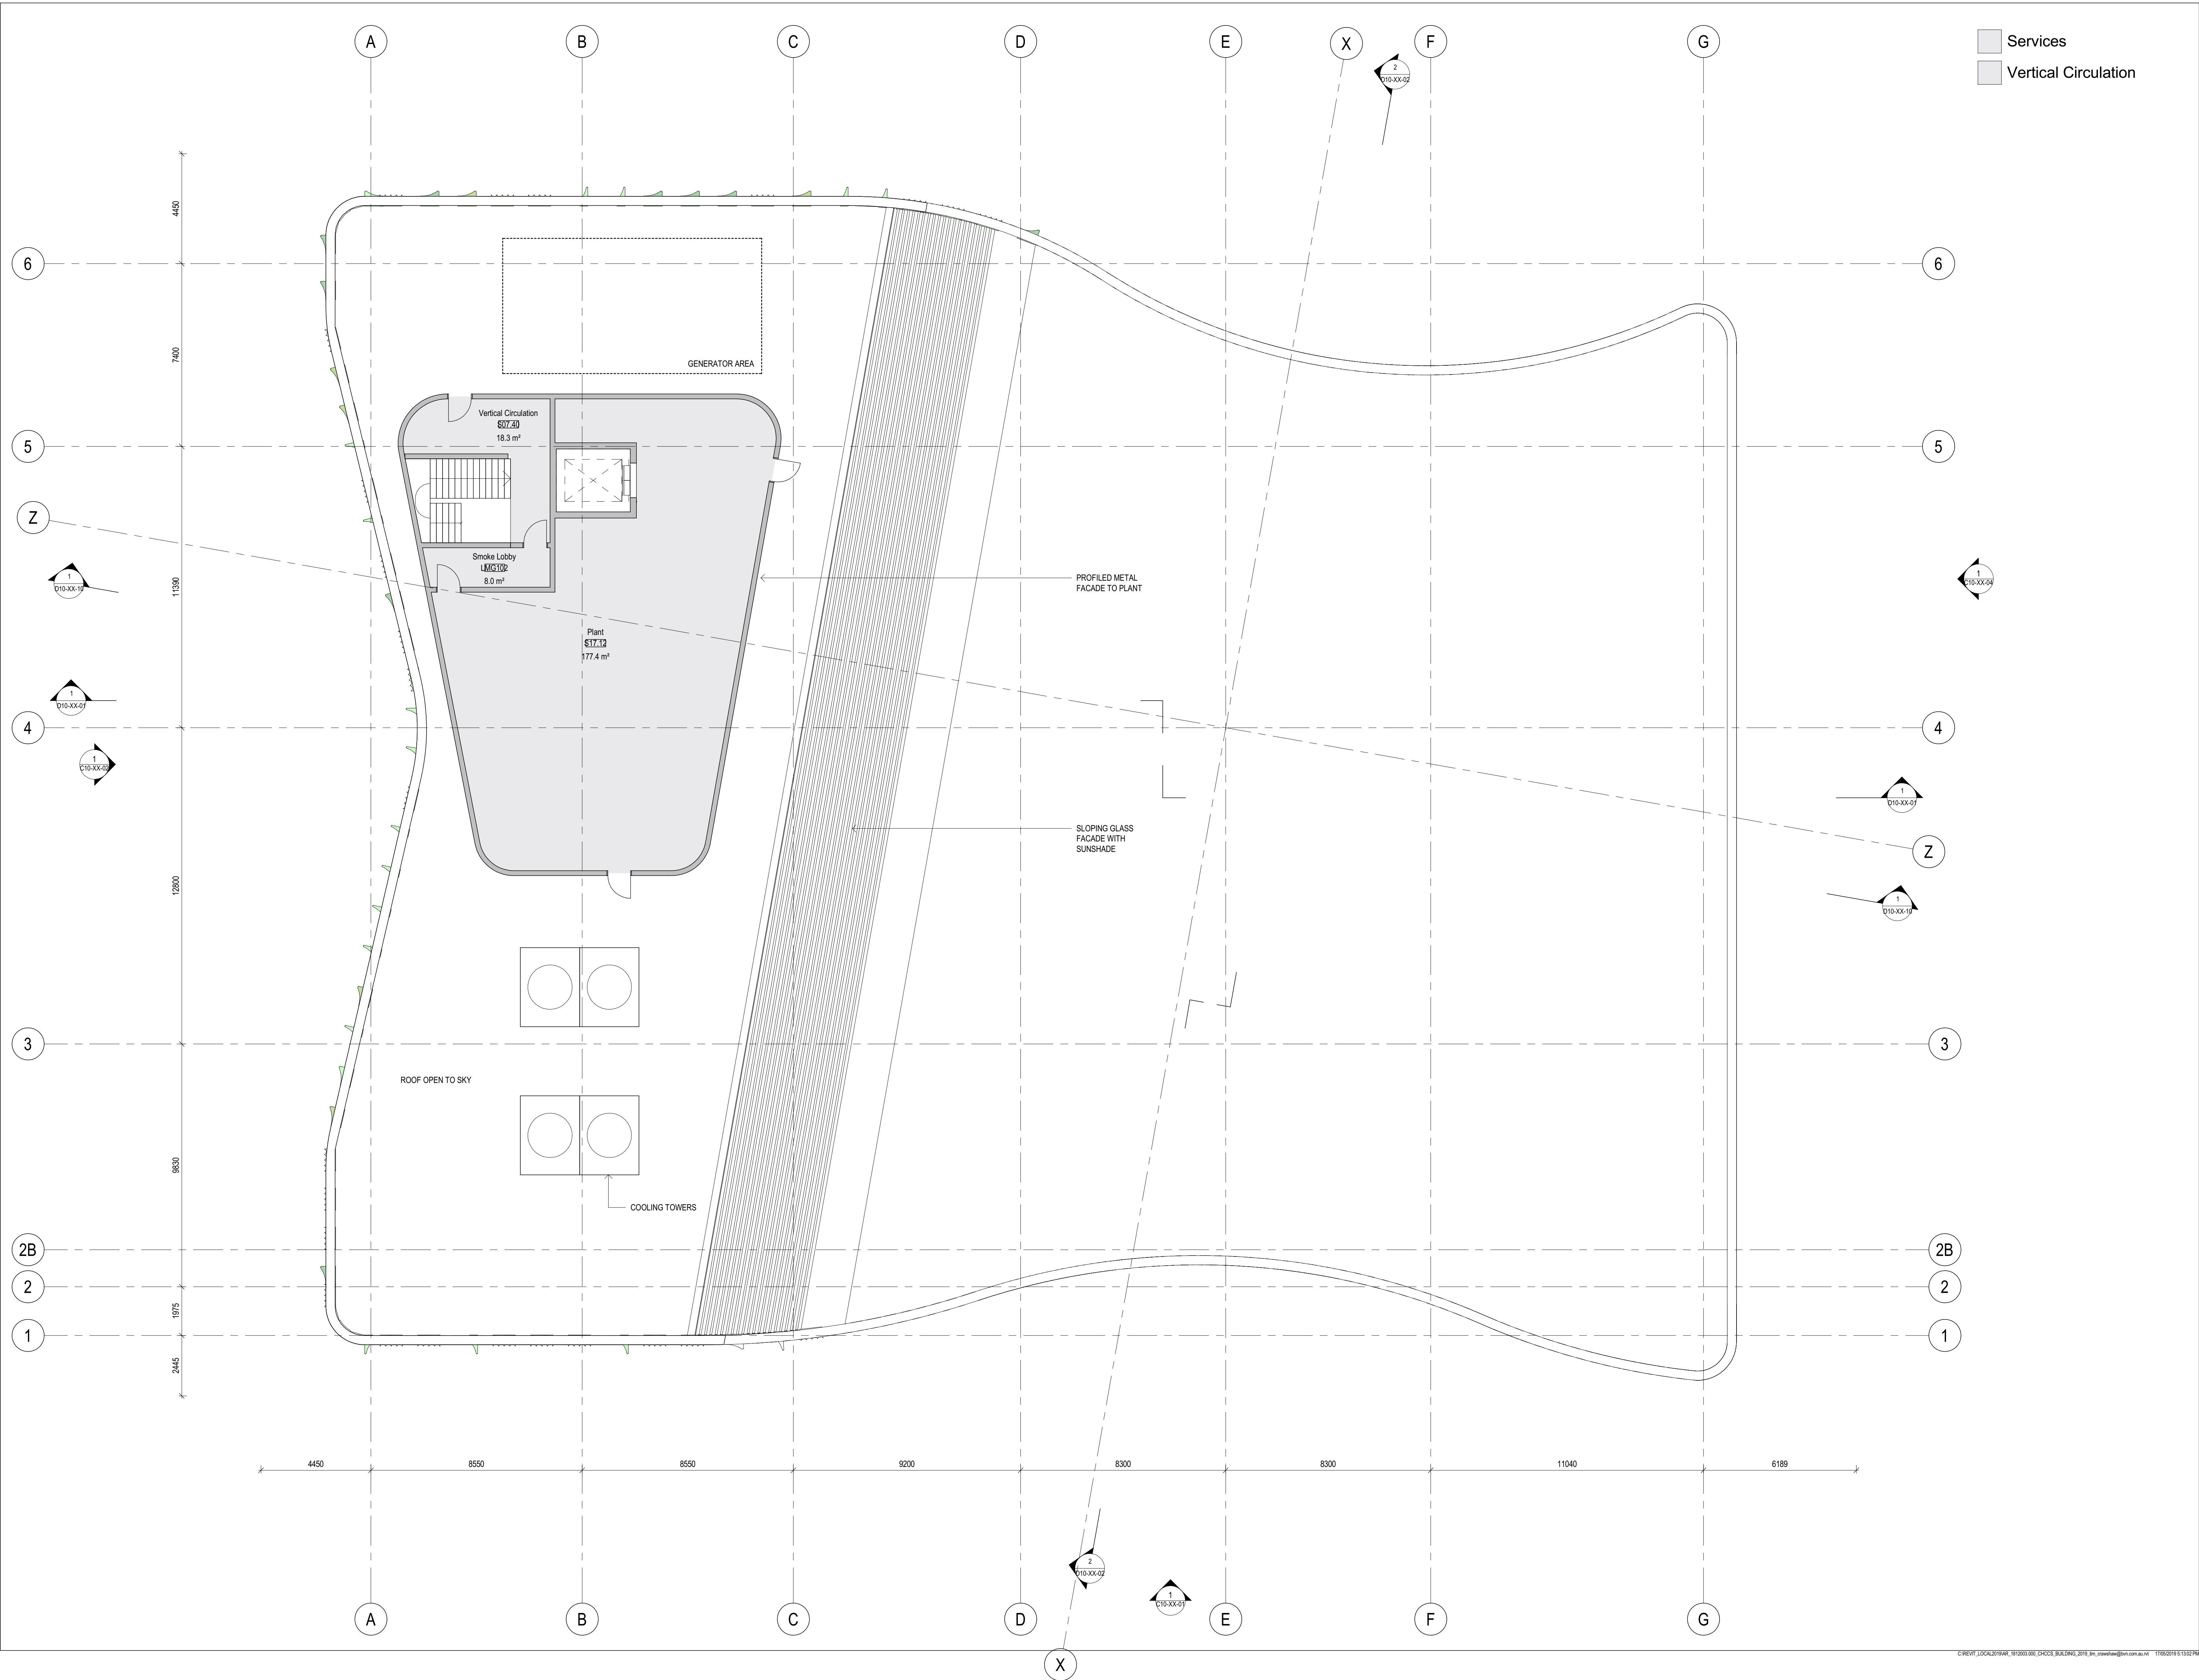

Services
Vertical Circulation



OLD ARCHITECTS REGISTRATION BOARD /
NOMINATED ARCHITECTS
105 MARK GRANGER
2708 BRAN CONQUAN
386 NORTH OCEAN

Telephone +61 7 3852 2525
Facsimile +61 7 3852 2544
www.bvn.com.au

INTELLECTUAL PROPERTY
COPYRIGHT BVN ARCHITECTURE PTY LIMITED. UNLESS OTHERWISE
AGREED IN WRITING, ALL RIGHTS TO THE DOCUMENT ARE SUBJECT TO
PAYMENT IN FULL OF ALL BVN CHARGES. THIS DOCUMENT MAY ONLY
BE USED FOR THE EXPRESS PURPOSE AND PROJECT FOR WHICH IT
HAS BEEN CREATED AND DELIVERED. AS NOTIFIED IN WRITING BY
BVN AND THE DOCUMENT MAY NOT BE REPRODUCED, COPIED, OR
ANY UNAUTHORIZED USE OF THIS DOCUMENT IS AT THE USER'S SOLE
RISK AND WITHOUT LIMITING BVN'S RIGHTS TO THE USER RELEASES AND
INDEMNIFIES BVN FROM AND AGAINST ALL LOSS SO ARISING.

NOTE
CONTRACTOR TO CHECK AND VERIFY ALL DIMENSIONS ON SITE PRIOR
TO COMMENCEMENT OF WORK OR PREPARATION OF SHOP DRAWINGS.
DO NOT SCALE THIS DRAWING.


ISSUE	DATE	FOR
1	02/04/19	PRELIMINARY SCHEMATIC
2	11/04/19	PRELIMINARY SCHEMATIC
3	02/05/19	PRELIMINARY SCHEMATIC
4	17/05/19	SCHEMATIC

STRUCTURAL ENGINEER
TTW
TEL +61 2 9439 7288
SERVICES ENGINEER
LCI
TEL +61 2 9257 0570
LANDSCAPE ARCHITECT
URBIS
TEL +61 2 8233 9900
PROJECT MANAGER
TURNER & TOWNSEND THINC
TEL +6 2 8245 0000
CLIENT

COFFS HARBOUR CITY COUNCIL
PROJECT

ALL WELCOME
GORDON STREET
COFFS HARBOUR, NSW


BVN PROJECT NUMBER
1812003.000
DRAWING KEY

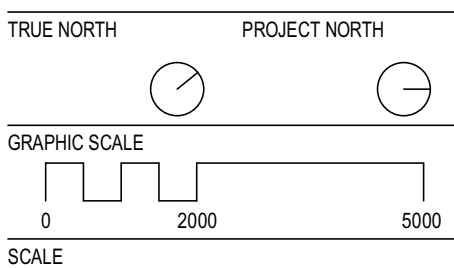

1:100@B1
STATUS
PRELIMINARY SCHEMATIC DESIGN
DRAWING

LEVEL 06 FLOOR PLAN
AR-B10-06-00
ISSUE
4

- Car Parking
- End Of Trip
- LMG Shared
- Services
- Vertical Circulation

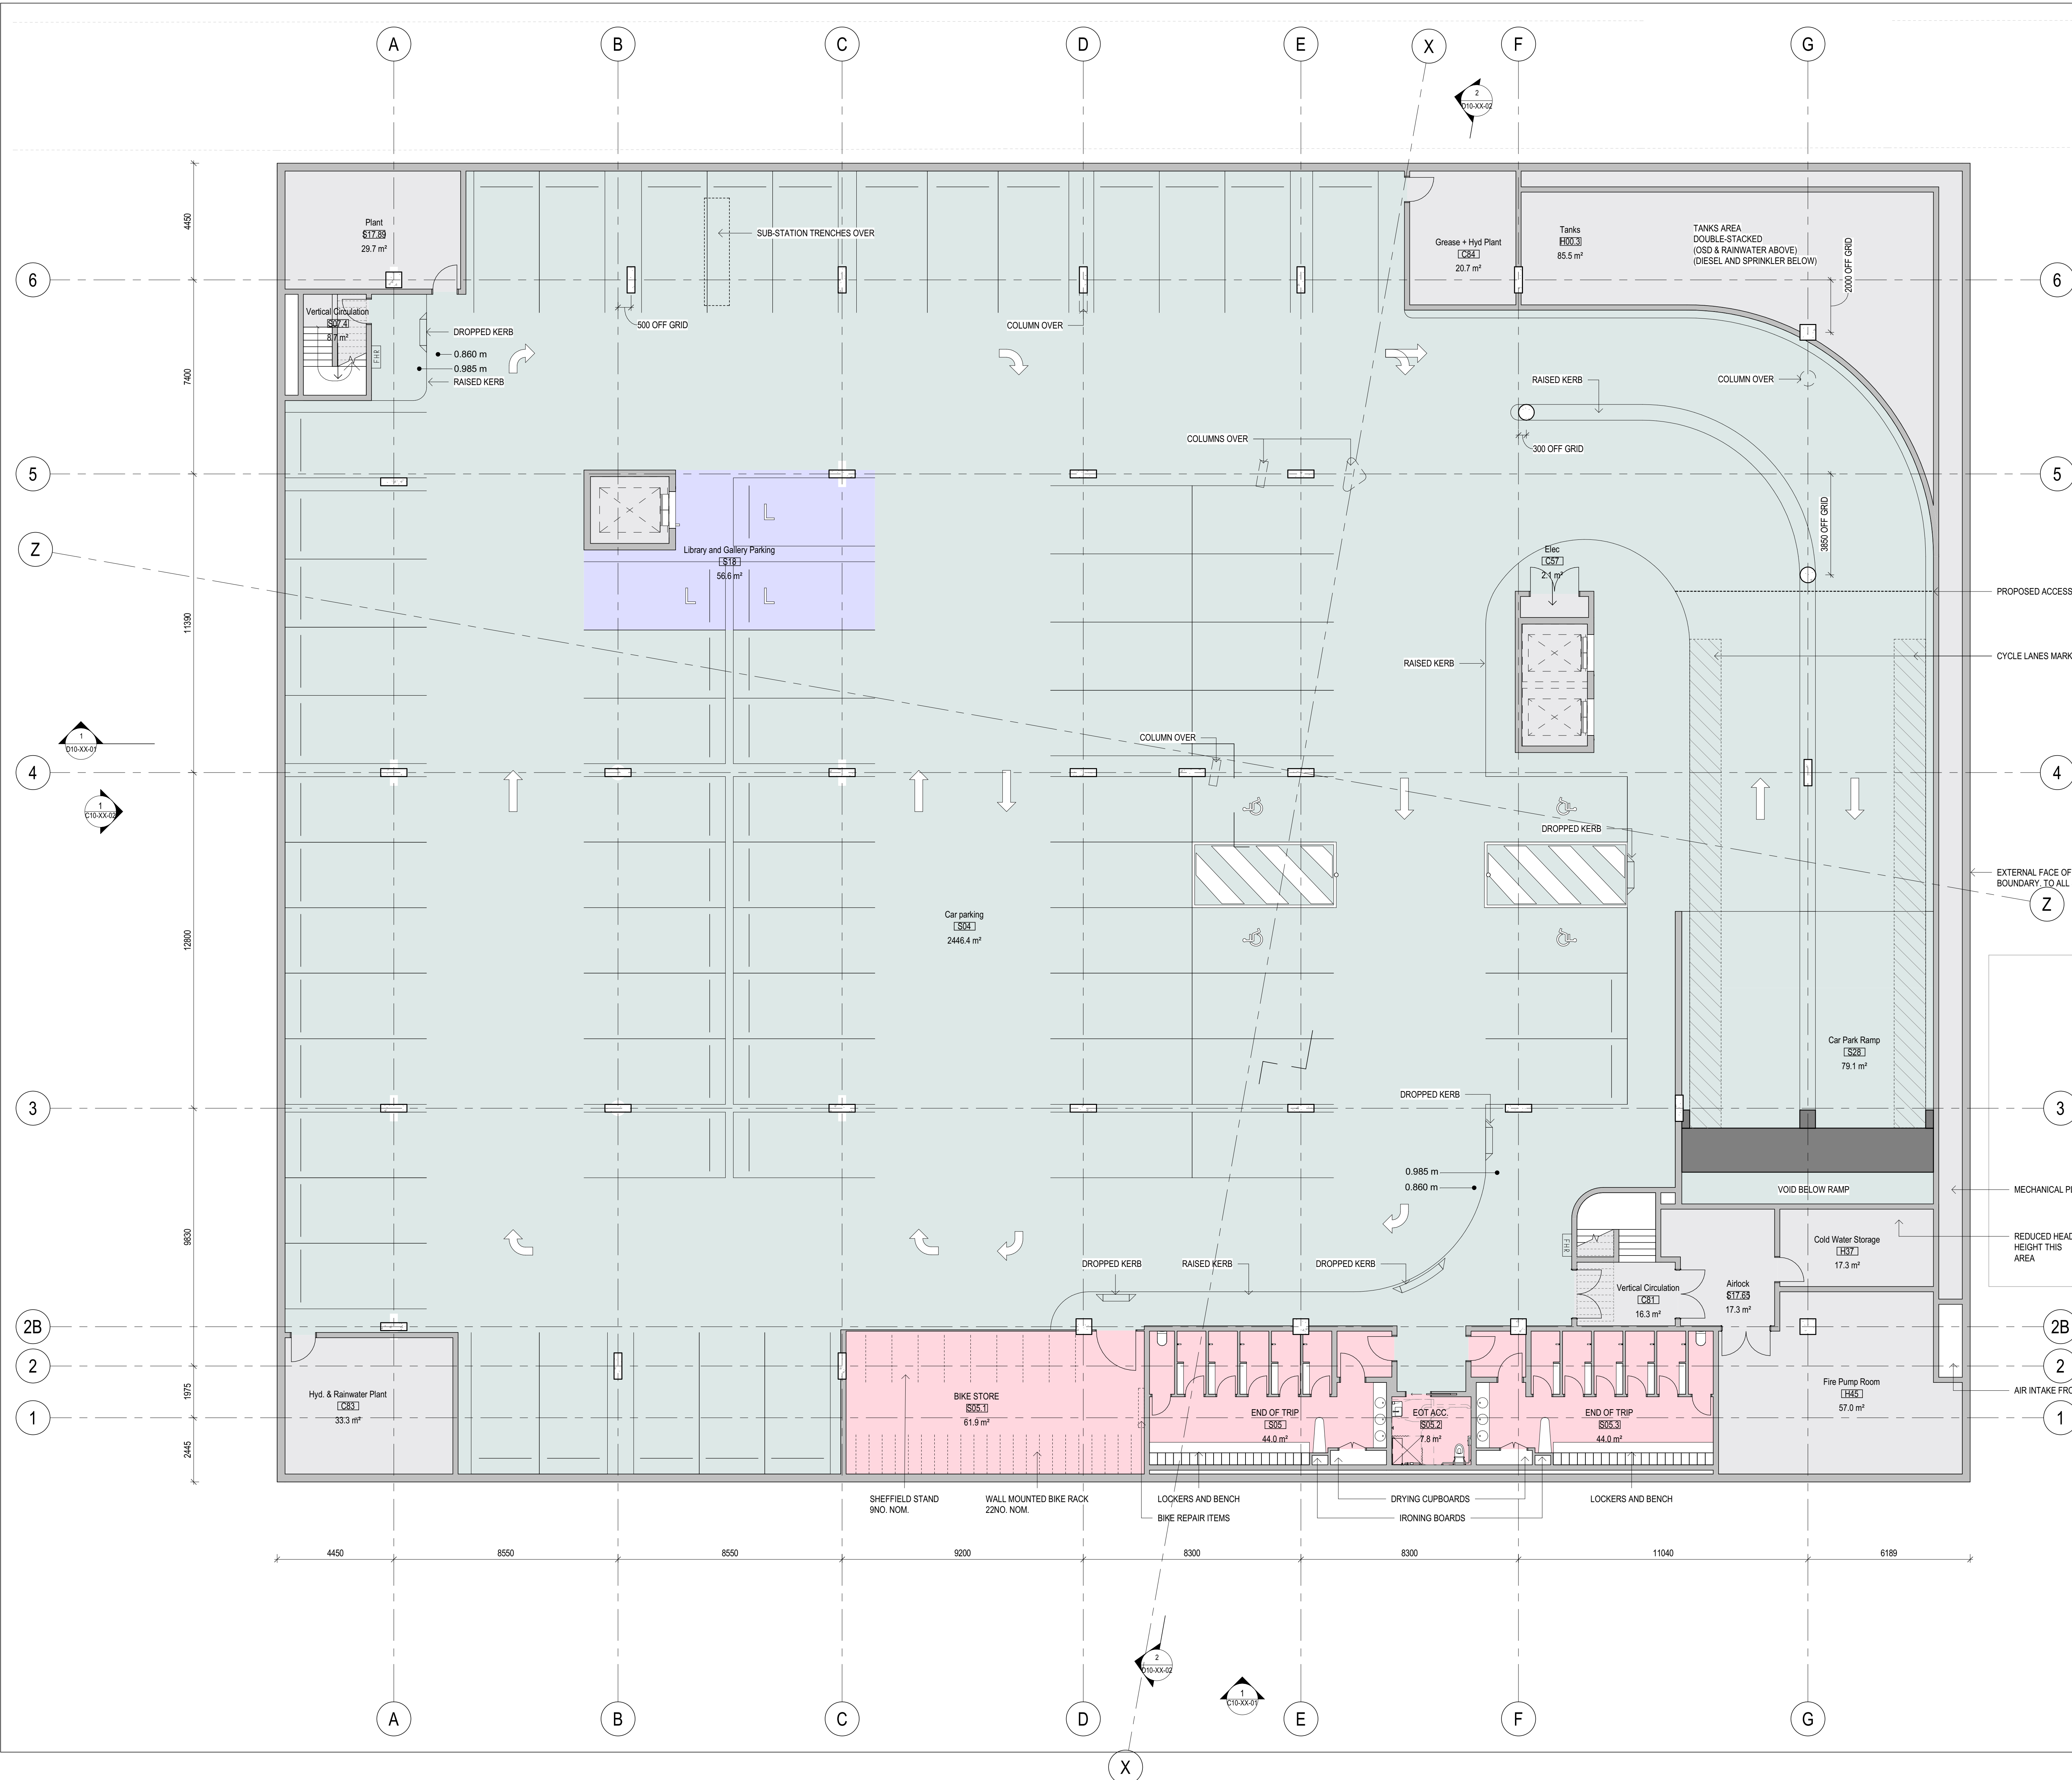

PROPOSED ACCESS CONTROL LOCATION

CYCLE LANES MARKED

EXTERNAL FACE OF WALL TO BE AT SITE BOUNDARY TO ALL SIDES

MECHANICAL PLENUM

REDUCED HEAD HEIGHT THIS AREA

AIR INTAKE FROM ABOVE

VOID BELOW RAMP

Cold Water Storage [H37] 17.3 m²

Airlock [S17.65] 17.3 m²

Fire Pump Room [H85] 57.0 m²

Car Park Ramp [S28] 79.1 m²

Elec [C87] 2.1 m²

Tanks [F00.3] 85.5 m²

Grease + Hyd Plant [C84] 20.7 m²

Plant [S17.89] 29.7 m²

Vertical Circulation [S07.1] 2.7 m²

Library and Gallery Parking [S18] 56.6 m²

Car parking [S04] 2446.4 m²

BIKE STORE [S05.1] 61.9 m²

END OF TRIP [S05.2] 44.0 m²

END OF TRIP [S05.3] 44.0 m²

LOCKERS AND BENCH BIKE REPAIR ITEMS

DRYING CUPBOARDS IRONING BOARDS

WALL MOUNTED BIKE RACK 22NO. NOM.

SHEFFIELD STAND 9NO. NOM.

Hyd. & Rainwater Plant [C83] 33.3 m²

Vertical Circulation [S05.1] 16.3 m²

RAISED KERB

DROPPED KERB

0.985 m 0.860 m

0.860 m

0.860 m

0.860 m

0.860 m

0.860 m

0.860 m

0.860 m

0.860 m

0.860 m

0.860 m

0.860 m

0.860 m

0.860 m

0.860 m

0.860 m

0.860 m

0.860 m

0.860 m

0.860 m

0.860 m

0.860 m

0.860 m

0.860 m

0.860 m

0.860 m

0.860 m

0.860 m

0.860 m

0.860 m

0.860 m

0.860 m

0.860 m

0.860 m

0.860 m

0.860 m

0.860 m

0.860 m

0.860 m

0.860 m

0.860 m

0.860 m

0.860 m

0.860 m

0.860 m

0.860 m

0.860 m

0.860 m

0.860 m

0.860 m

0.860 m

0.860 m

0.860 m

0.860 m

0.860 m

0.860 m

0.860 m

0.860 m

0.860 m

0.860 m

0.860 m

0.860 m

0.860 m

0.860 m

0.860 m

0.860 m

0.860 m

0.860 m

0.860 m

0.860 m

0.860 m

0.860 m

0.860 m

0.860 m

0.860 m

0.860 m

0.860 m

0.860 m

0.860 m

0.860 m

0.860 m

0.860 m

0.860 m

0.860 m

0.860 m

0.860 m

0.860 m

0.860 m

0.860 m

0.860 m

0.860 m

0.860 m

0.860 m

0.860 m

0.860 m

0.860 m

0.860 m

0.860 m

0.860 m

0.860 m

0.860 m

0.860 m

0.860 m

0.860 m

0.860 m

0.860 m

0.860 m

0.860 m

0.860 m

0.860 m

0.860 m

0.860 m

0.860 m

0.860 m

0.860 m

0.860 m

0.860 m

0.860 m

INTELLECTUAL PROPERTY

COPYRIGHT BVN ARCHITECTURE PTY LIMITED. UNLESS OTHERWISE
AGREED IN WRITING, ALL RIGHTS TO THE DOCUMENT ARE SUBJECT TO
PAYMENT IN FULL OF ALL BIVN CHARGES. THIS DOCUMENT MAY ONLY
BE USED FOR THE EXPRESS PURPOSE AND PROJECT FOR WHICH IT
HAS BEEN CREATED AND DELIVERED. AS NOTIFIED IN WRITING BY
BVN AND THIS DOCUMENT MAY NOT BE REPRODUCED, COPIED, OR
ANY UNAUTHORIZED USE OF THE DOCUMENT IS AT THE USER'S SOLE
RISK AND WITHOUT LIMITING REMEDIES, THE USER RELEASES AND
INDEMNIFIES BVN FROM AND AGAINST ALL LOSS SO ARISING.

NOTE

CONTRACTOR TO CHECK AND VERIFY ALL DIMENSIONS ON SITE PRIOR
TO COMMENCEMENT OF WORK OR PREPARATION OF SHOP DRAWINGS.
DO NOT SCALE THIS DRAWING.

ISSUE	DATE	FOR
1	12/04/19	PRELIMINARY SCHEMATIC
2	03/05/19	PRELIMINARY SCHEMATIC
3	17/05/19	SCHEMATIC
4	18/06/19	SCHEMATIC

STRUCTURAL ENGINEER

TTW

TEL +61 2 9439 7288

SERVICES ENGINEER

LCI

LANDSCAPE ARCHITECT

URBIS

TEL +61 2 8233 9900

PROJECT MANAGER

TURNER & TOWNSEND THINC

TEL +6 2 8245 0000

CLIENT

COFFS HARBOUR CITY COUNCIL

PROJECT

ALL WELCOME

GORDON STREET

COFFS HARBOUR, NSW

BVN PROJECT NUMBER

1812003.000

DRAWING KEY

GRAPHIC SCALE

0 2000 5000

SCALE

1:100@B1

STATUS

DO NOT SCALE

PRELIMINARY SCHEMATIC DESIGN


DRAWING

GORDON ST ELEVATION

ISSUE

AR-C10-XX-01

4

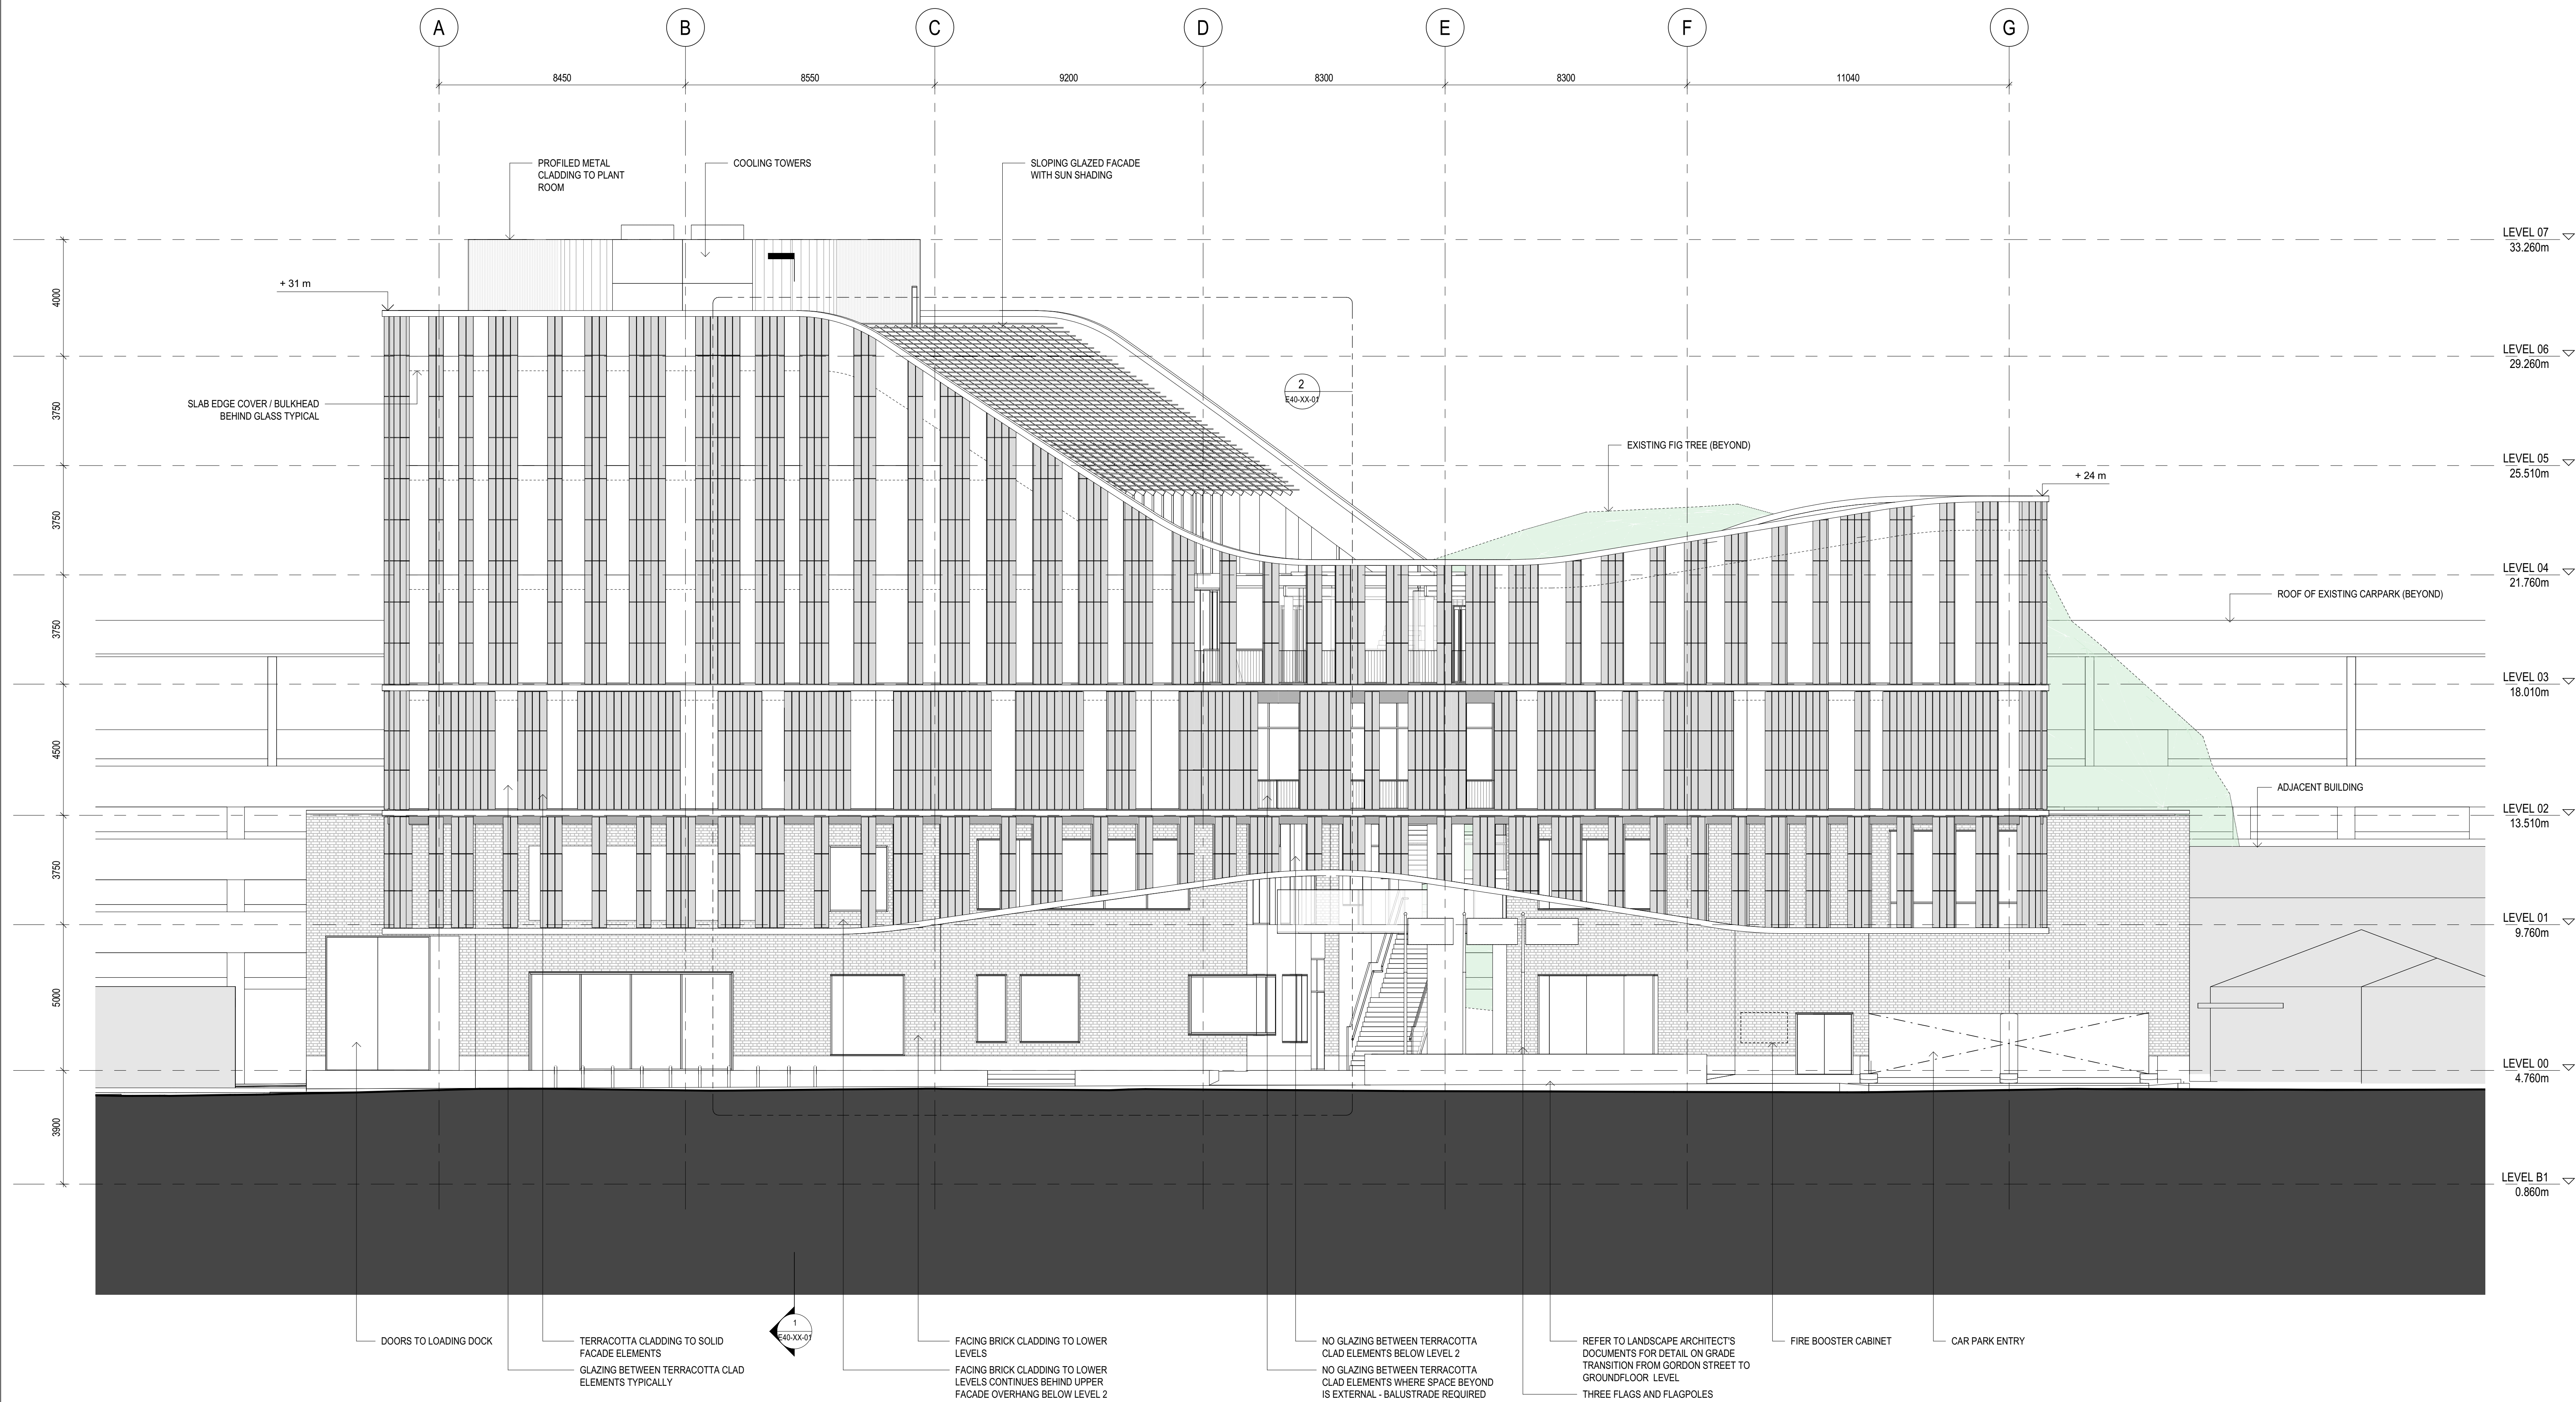

ISSUE	DATE	FOR
1	12/04/19	PRELIMINARY SCHEMATIC
2	03/05/19	PRELIMINARY SCHEMATIC
3	17/05/19	SCHEMATIC
4	18/06/19	SCHEMATIC

STRUCTURAL ENGINEER
TTW
TEL +61 2 9439 7288
SERVICES ENGINEER
LCI
TEL +61 2 9257 0570
LANDSCAPE ARCHITECT
URBIS
TEL +61 2 8233 9900
PROJECT MANAGER
TURNER & TOWNSEND THINC
TEL +6 2 8245 0000
CLIENT

COFFS HARBOUR CITY COUNCIL
PROJECT

ALL WELCOME
GORDON STREET
COFFS HARBOUR, NSW

BVN PROJECT NUMBER


1812003.000
DRAWING KEY

GRAPHIC SCALE
0 2000 5000
SCALE
1:100@B1
DO NOT SCALE
STATUS

PRELIMINARY SCHEMATIC DESIGN
DRAWING

SOUTH ELEVATION

AR-C10-XX-02 4

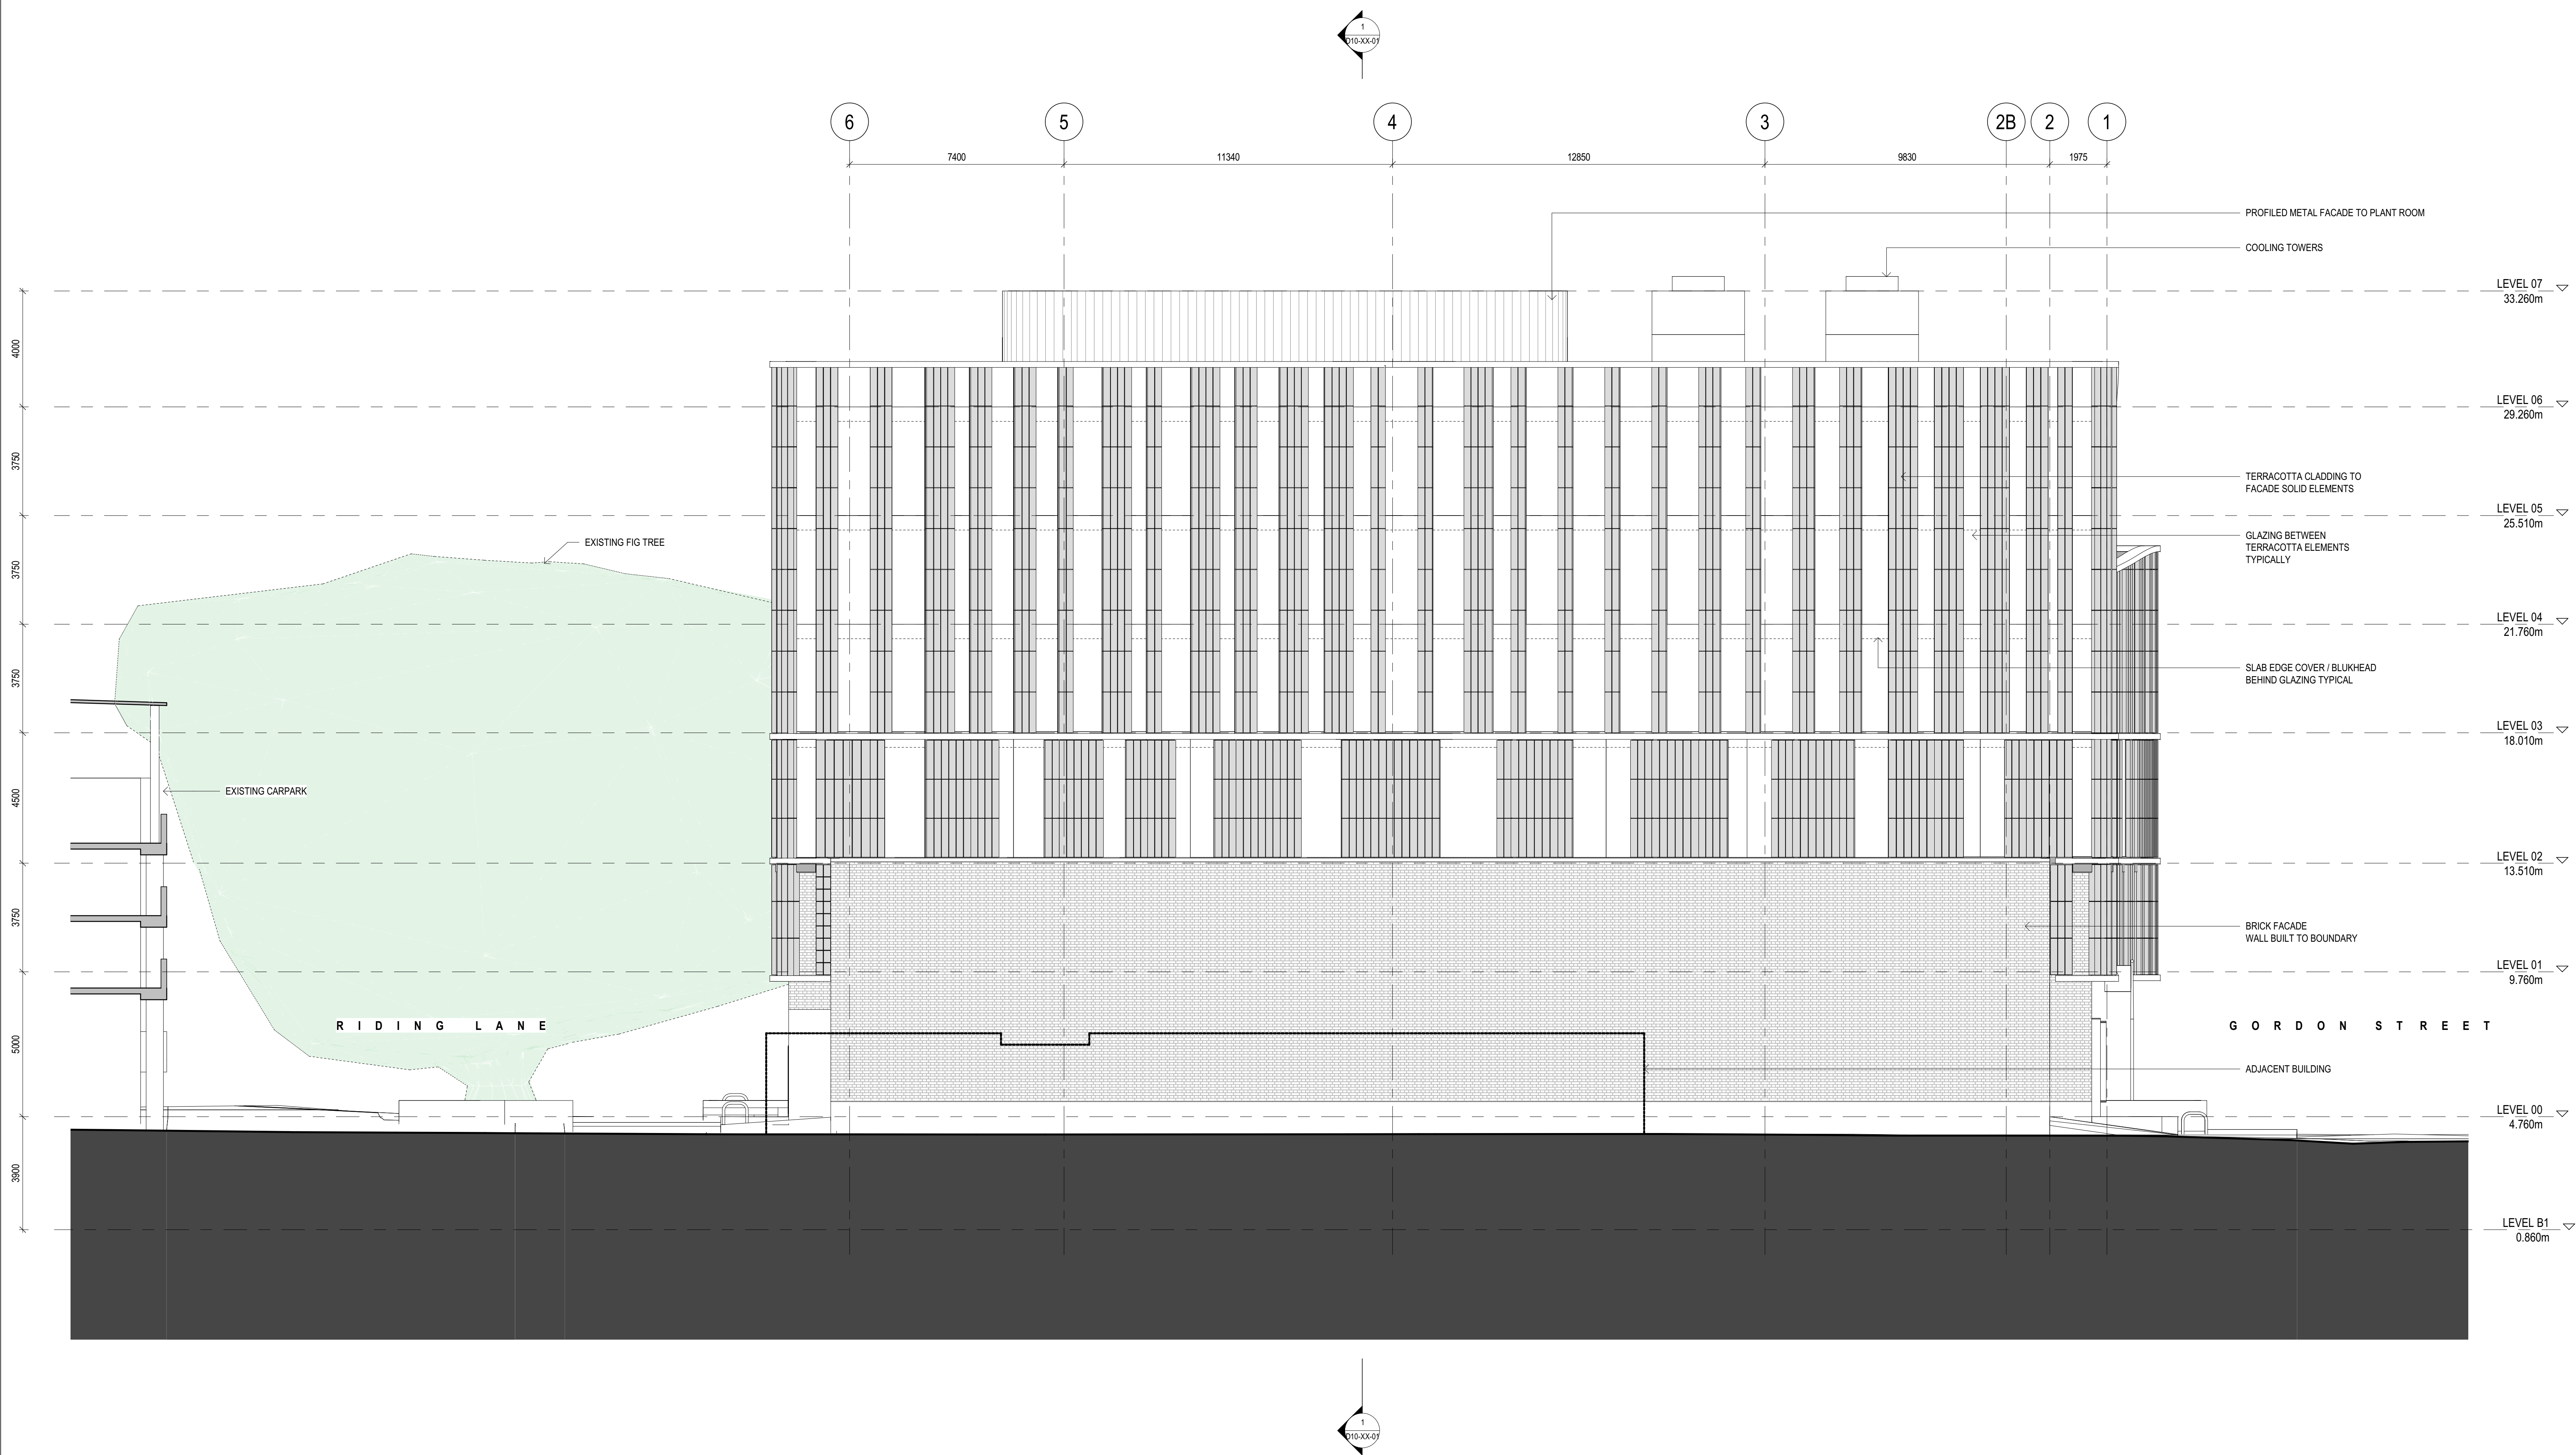

ISSUE	DATE	FOR
1	12/04/19	PRELIMINARY SCHEMATIC
2	03/05/19	PRELIMINARY SCHEMATIC
3	17/05/19	SCHEMATIC
4	18/06/19	SCHEMATIC

STRUCTURAL ENGINEER

TTW
TEL +61 2 9439 7288

SERVICES ENGINEER

LCI
TEL +61 2 9257 0570

LANDSCAPE ARCHITECT

URBIS
TEL +61 2 8233 9900

PROJECT MANAGER

TURNER & TOWNSEND THINC
TEL +6 2 8245 0000

CLIENT

COFFS HARBOUR CITY COUNCIL
PROJECT

ALL WELCOME
GORDON STREET
COFFS HARBOUR, NSW

RVN PROJECT NUMBER

© 2006 The Authors

1812003.000

DRAWING KEY

GRAPHIC SCALE

0 2000 5000

1:100081	DO NOT SCALE
STATUS	

PRELIMINARY SCHEMATIC DESIGN
DRAWING

RIDING LANE ELEVATION

AR-C10-XX-03	4
--------------	---



ISSUE	DATE	FOR
1	12/04/19	PRELIMINARY SCHEMATIC
2	03/05/19	PRELIMINARY SCHEMATIC
3	17/05/19	SCHEMATIC
4	18/06/19	SCHEMATIC

STRUCTURAL ENGINEER
TTW
TEL +61 2 9439 7288
SERVICES ENGINEER
LCI
TEL +61 2 9257 0570
LANDSCAPE ARCHITECT
URBIS
TEL +61 2 8233 9900
PROJECT MANAGER
TURNER & TOWNSEND THINC
TEL +6 2 8245 0000
CLIENT

COFFS HARBOUR CITY COUNCIL
PROJECT

ALL WELCOME
GORDON STREET
COFFS HARBOUR, NSW

BVN PROJECT NUMBER

1812003.000

DRAWING KEY

TRUE NORTH PROJECT NORTH

GRAPHIC SCALE

0 2000 5000

SCALE

1:100@B1

DO NOT SCALE

STATUS

PRELIMINARY SCHEMATIC DESIGN


DRAWING

NORTH ELEVATION

ISSUE

AR-C10-XX-04

4

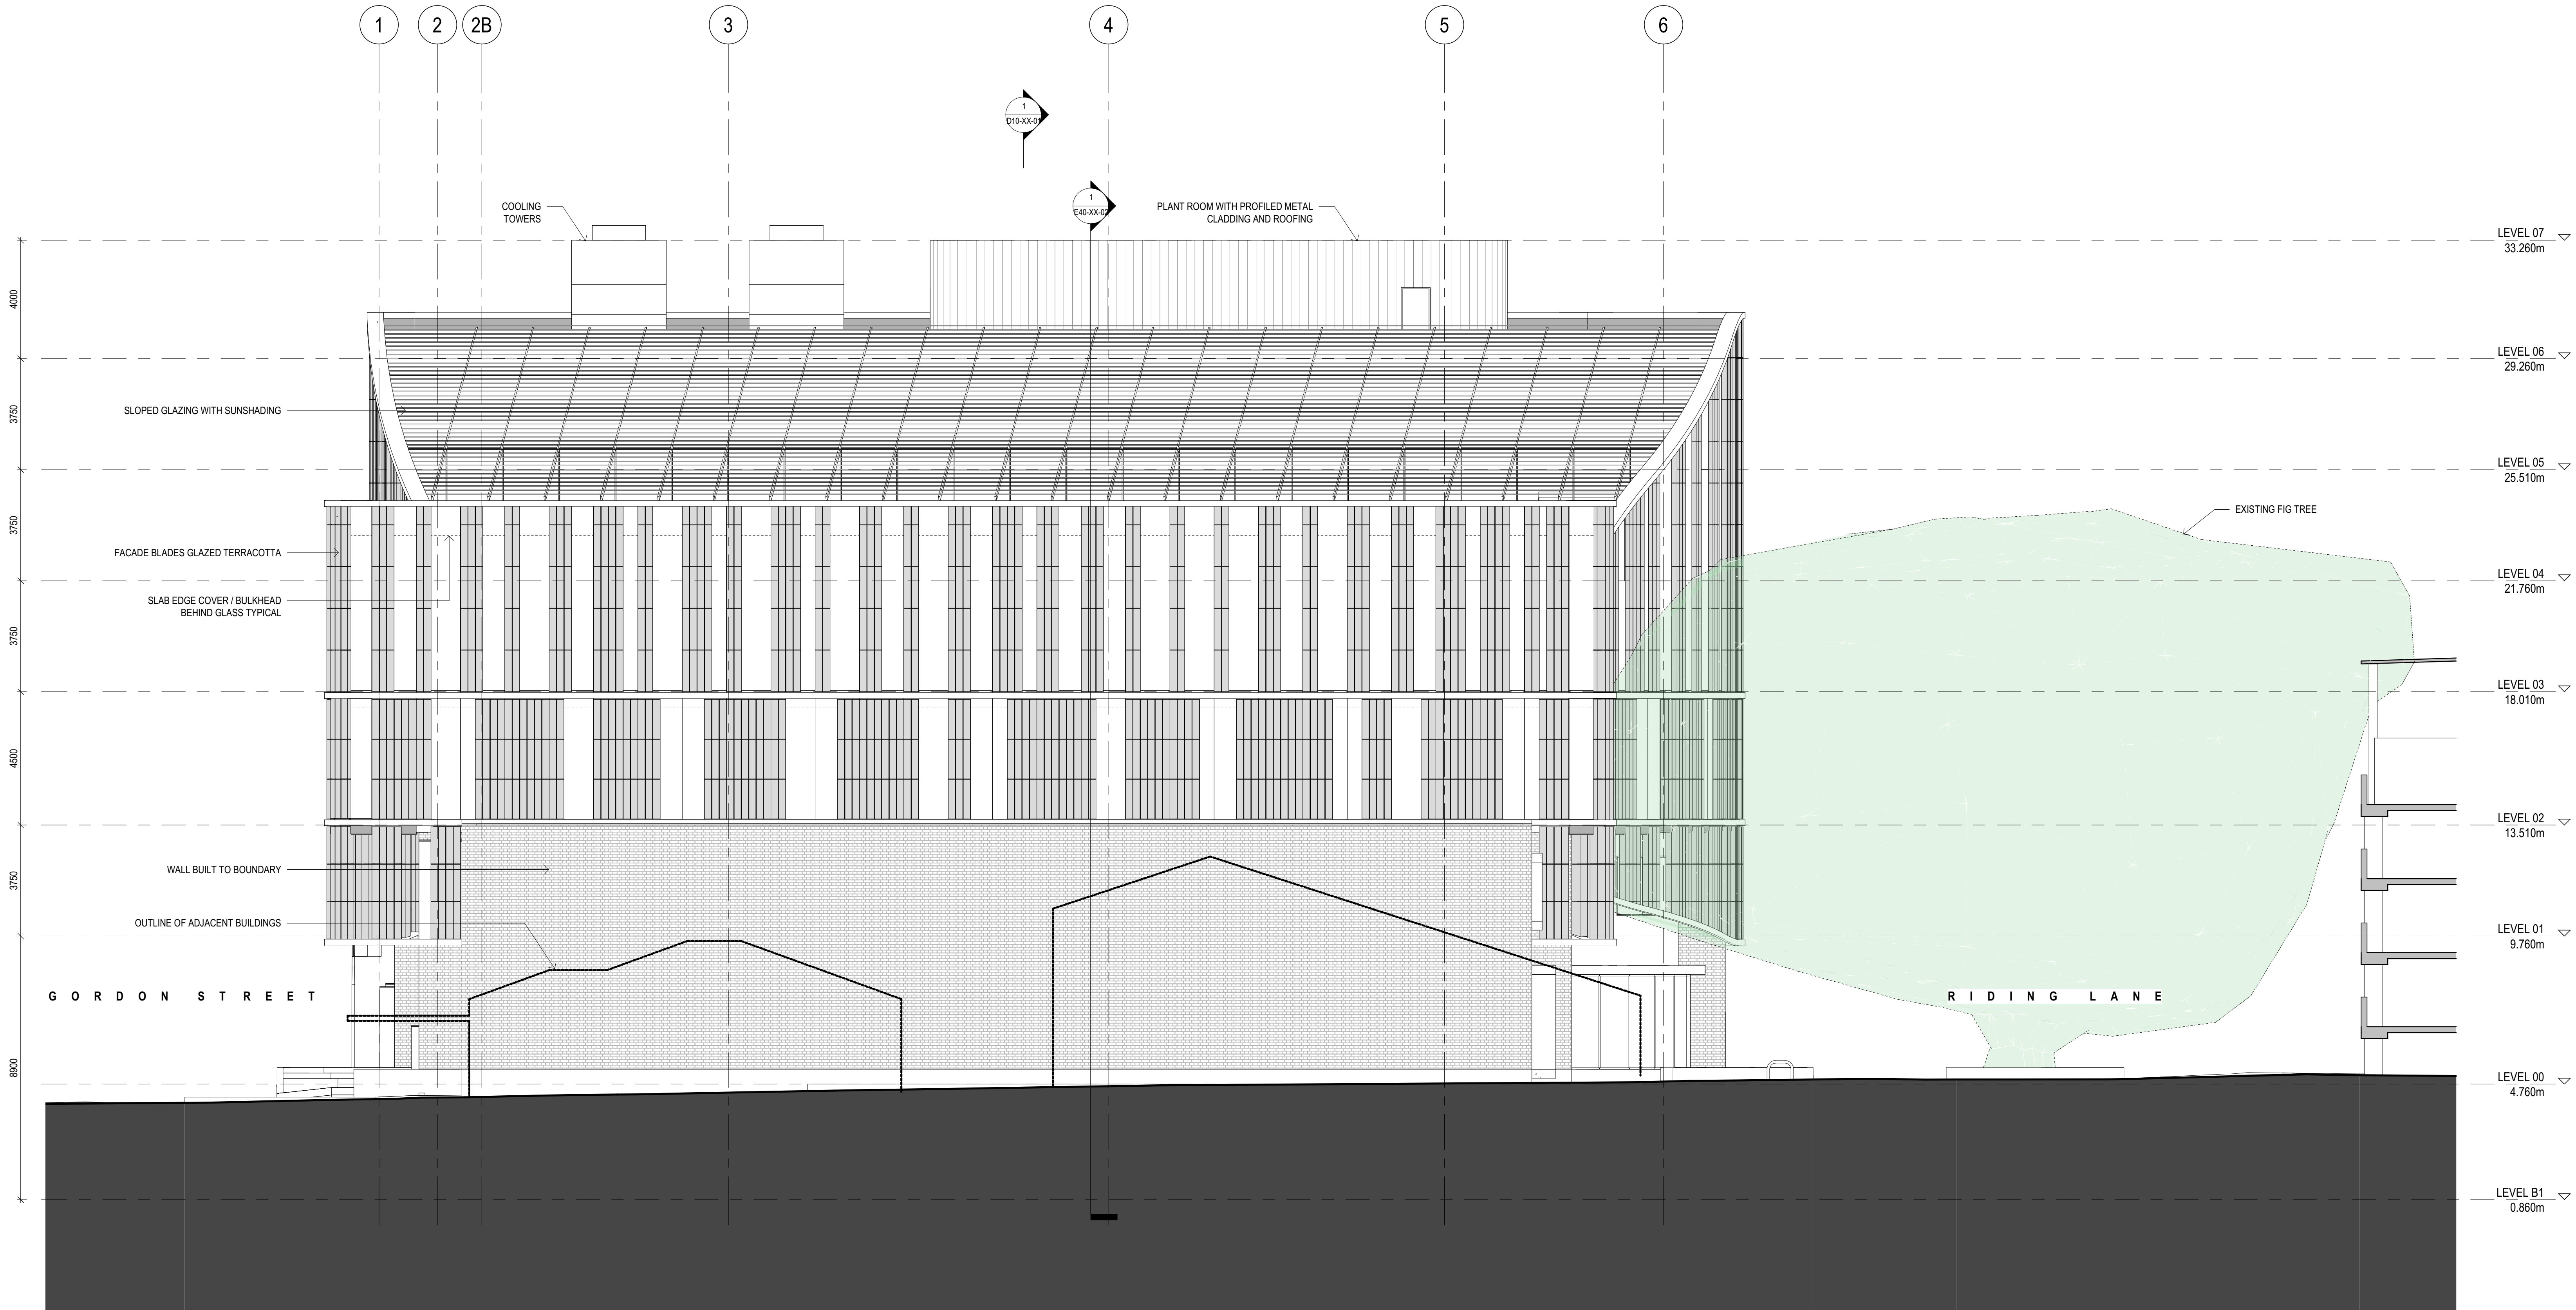



OLD ARCHITECTS REGISTRATION BOARD /
NOMINATED ARCHITECTS
105 MARK GRANGER
2705 BRAN CONQUAN
300 NORTH GERRARD

Telephone +61 7 3852 2525
Facsimile +61 7 3852 2544
www.bvn.com.au

INTELLECTUAL PROPERTY
COPYRIGHT BVN ARCHITECTURE PTY LIMITED. UNLESS OTHERWISE
AGREED IN WRITING, ALL RIGHTS TO THE DOCUMENT ARE SUBJECT TO
PAYMENT IN FULL OF ALL BIVN CHARGES. THIS DOCUMENT MAY ONLY
BE USED FOR THE EXPRESS PURPOSE AND PROJECT FOR WHICH IT
HAS BEEN CREATED AND DELIVERED AS NOTIFIED IN WRITING BY
BVN AND THE DOCUMENT MAY NOT BE REPRODUCED, COPIED, OR
ANY UNAUTHORIZED USE OF THIS DOCUMENT IS AT THE USER'S SOLE
RISK AND WITHOUT LIMITING BVN'S RIGHTS TO THE USER RELEASES AND
INDEMNIFIES BVN FROM AND AGAINST ALL LOSSES ARISING.

NOTE
CONTRACTOR TO CHECK AND VERIFY ALL DIMENSIONS ON SITE PRIOR
TO COMMENCEMENT OF WORK OR PREPARATION OF SHOP DRAWINGS.
DO NOT SCALE THIS DRAWING.

ISSUE	DATE	FOR
1	02/04/19	PRELIMINARY SCHEMATIC
2	11/04/19	PRELIMINARY SCHEMATIC
3	02/05/19	PRELIMINARY SCHEMATIC
4	06/05/19	PRELIMINARY SCHEMATIC
5	17/05/19	SCHEMATIC

STRUCTURAL ENGINEER
TTW
TEL +61 2 9439 7288
SERVICES ENGINEER
LCI
TEL +61 2 9257 0570
LANDSCAPE ARCHITECT
URBIS
TEL +61 2 8233 9900
PROJECT MANAGER
TURNER & TOWNSEND THINC
TEL +6 2 8245 0000
CLIENT

COFFS HARBOUR CITY COUNCIL
PROJECT

ALL WELCOME
GORDON STREET
COFFS HARBOUR, NSW


BVN PROJECT NUMBER
1812003.000
DRAWING KEY


TRUE NORTH PROJECT NORTH
GRAPHIC SCALE
0 2000 5000
SCALE
1:100@B1
STATUS


PRELIMINARY SCHEMATIC DESIGN
DRAWING

SECTION N-S

AR-D10-XX-01 5

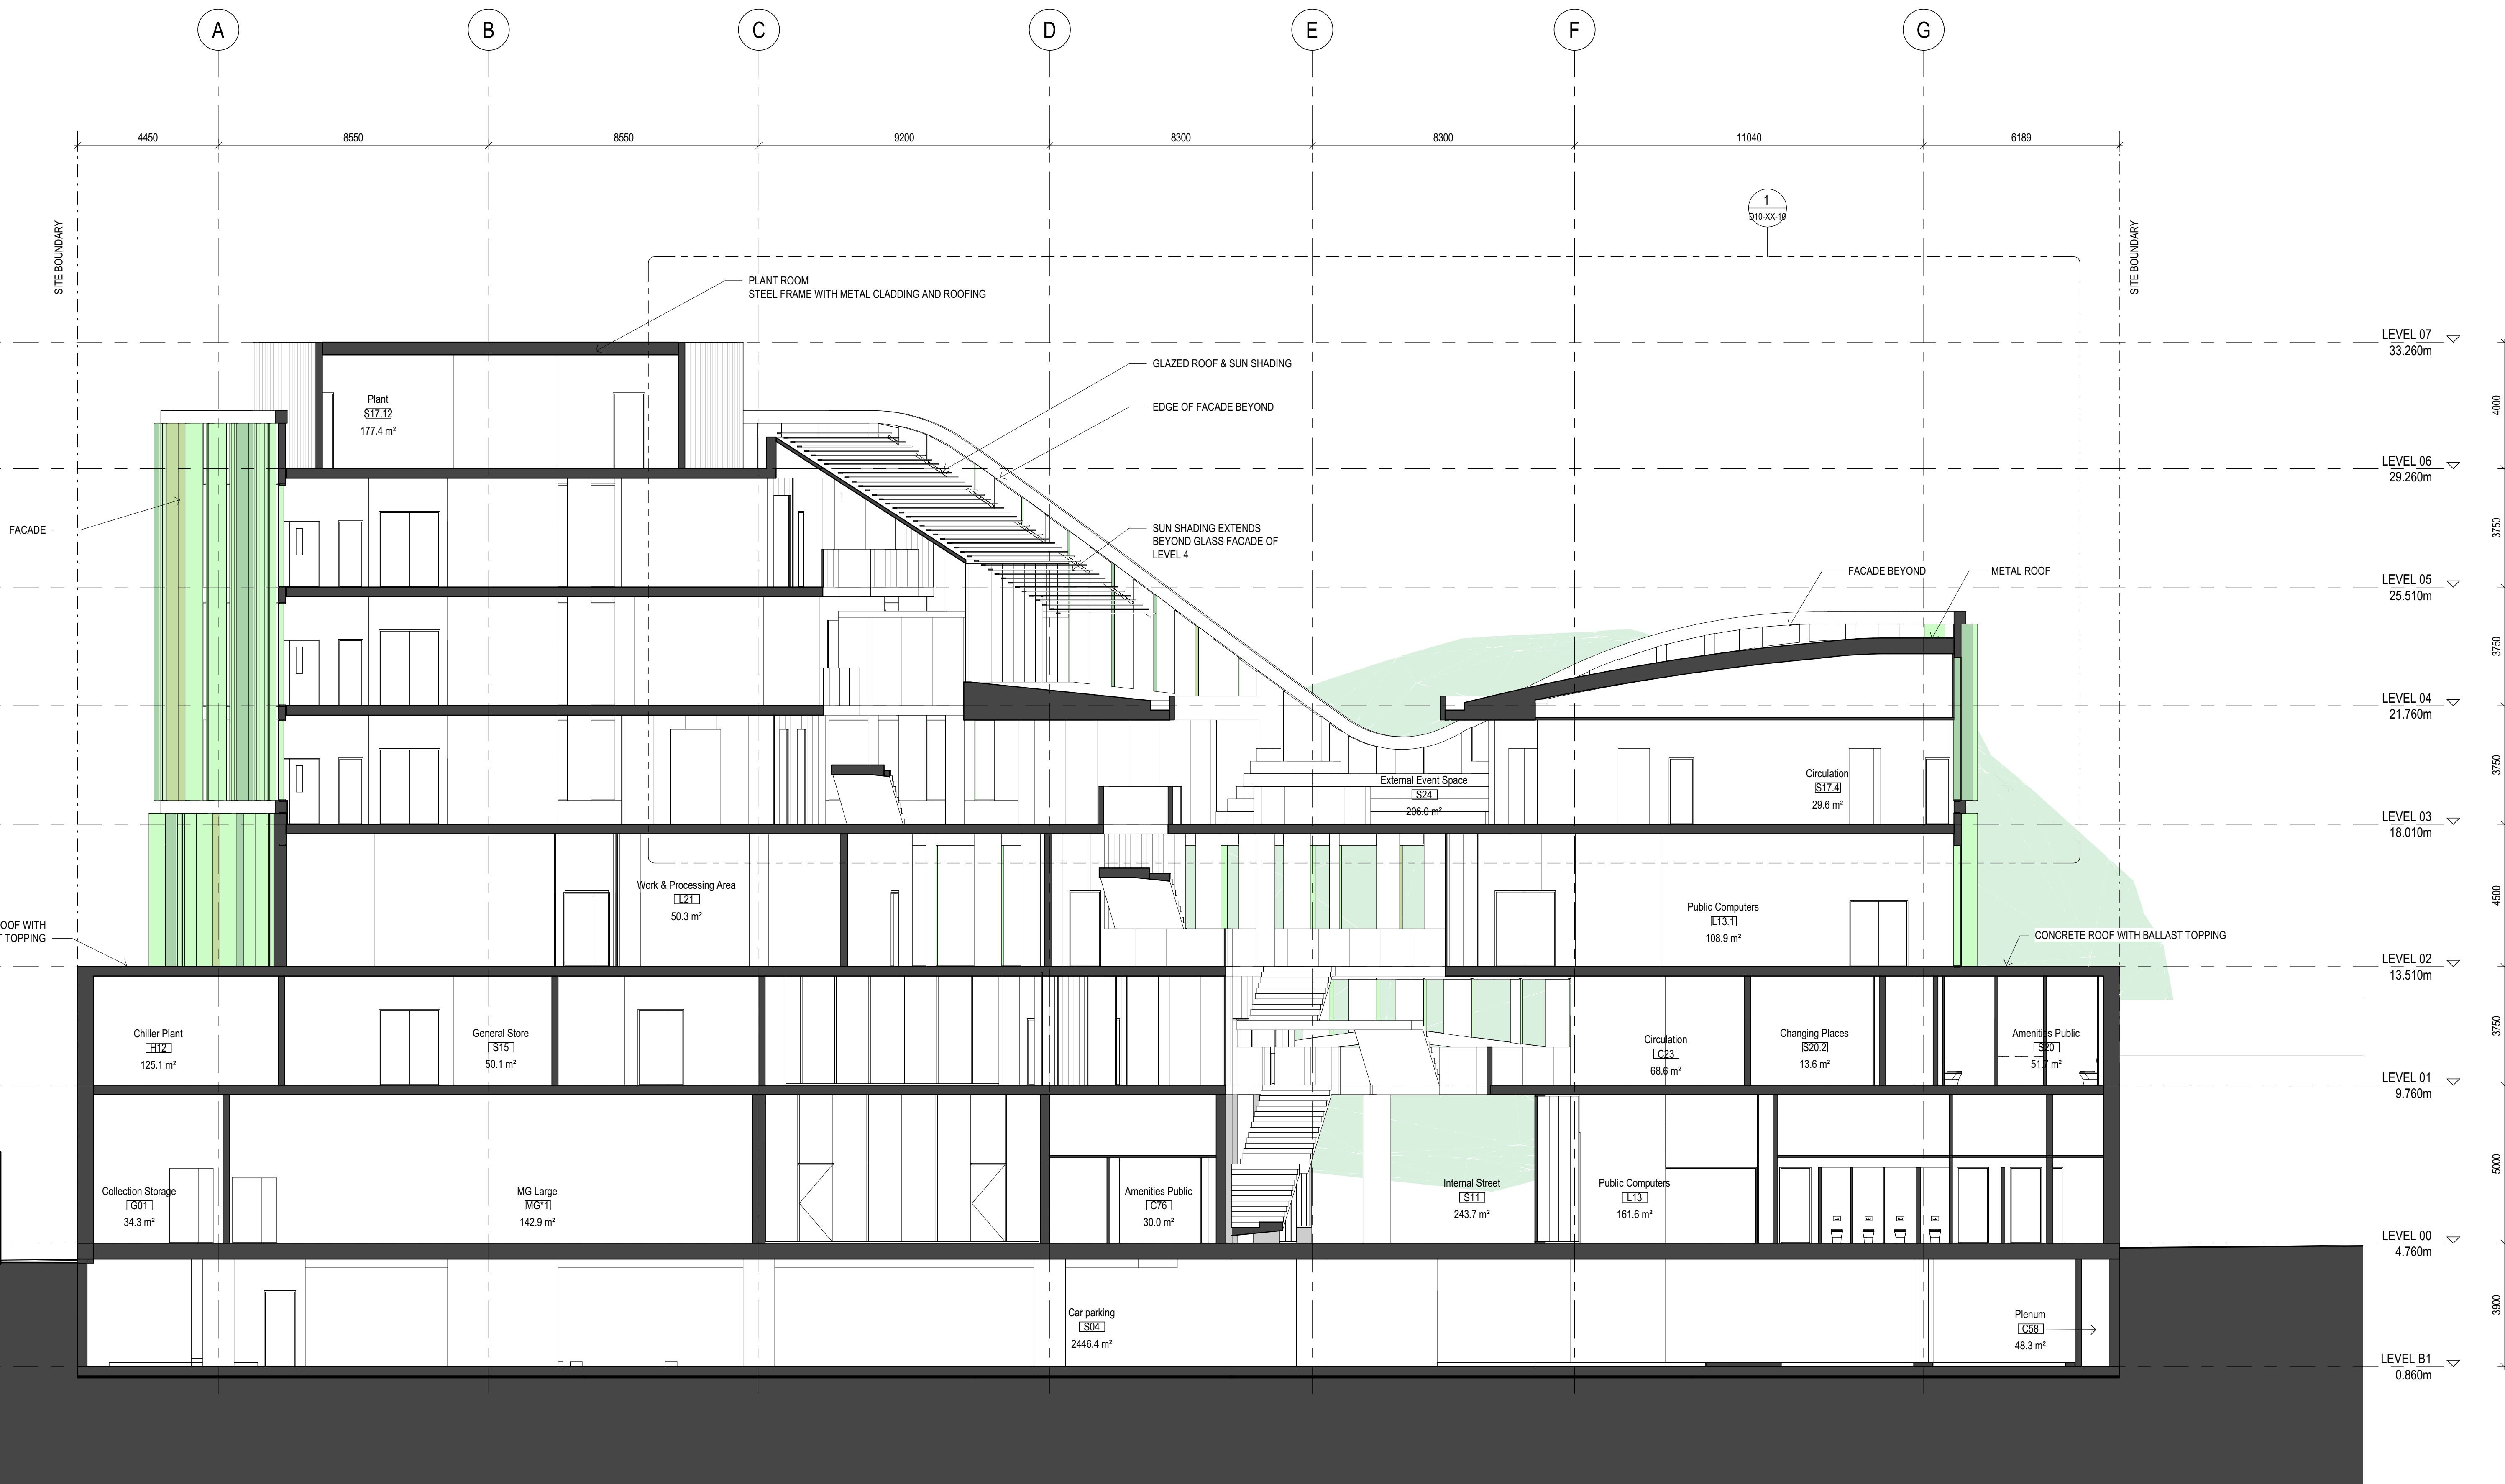

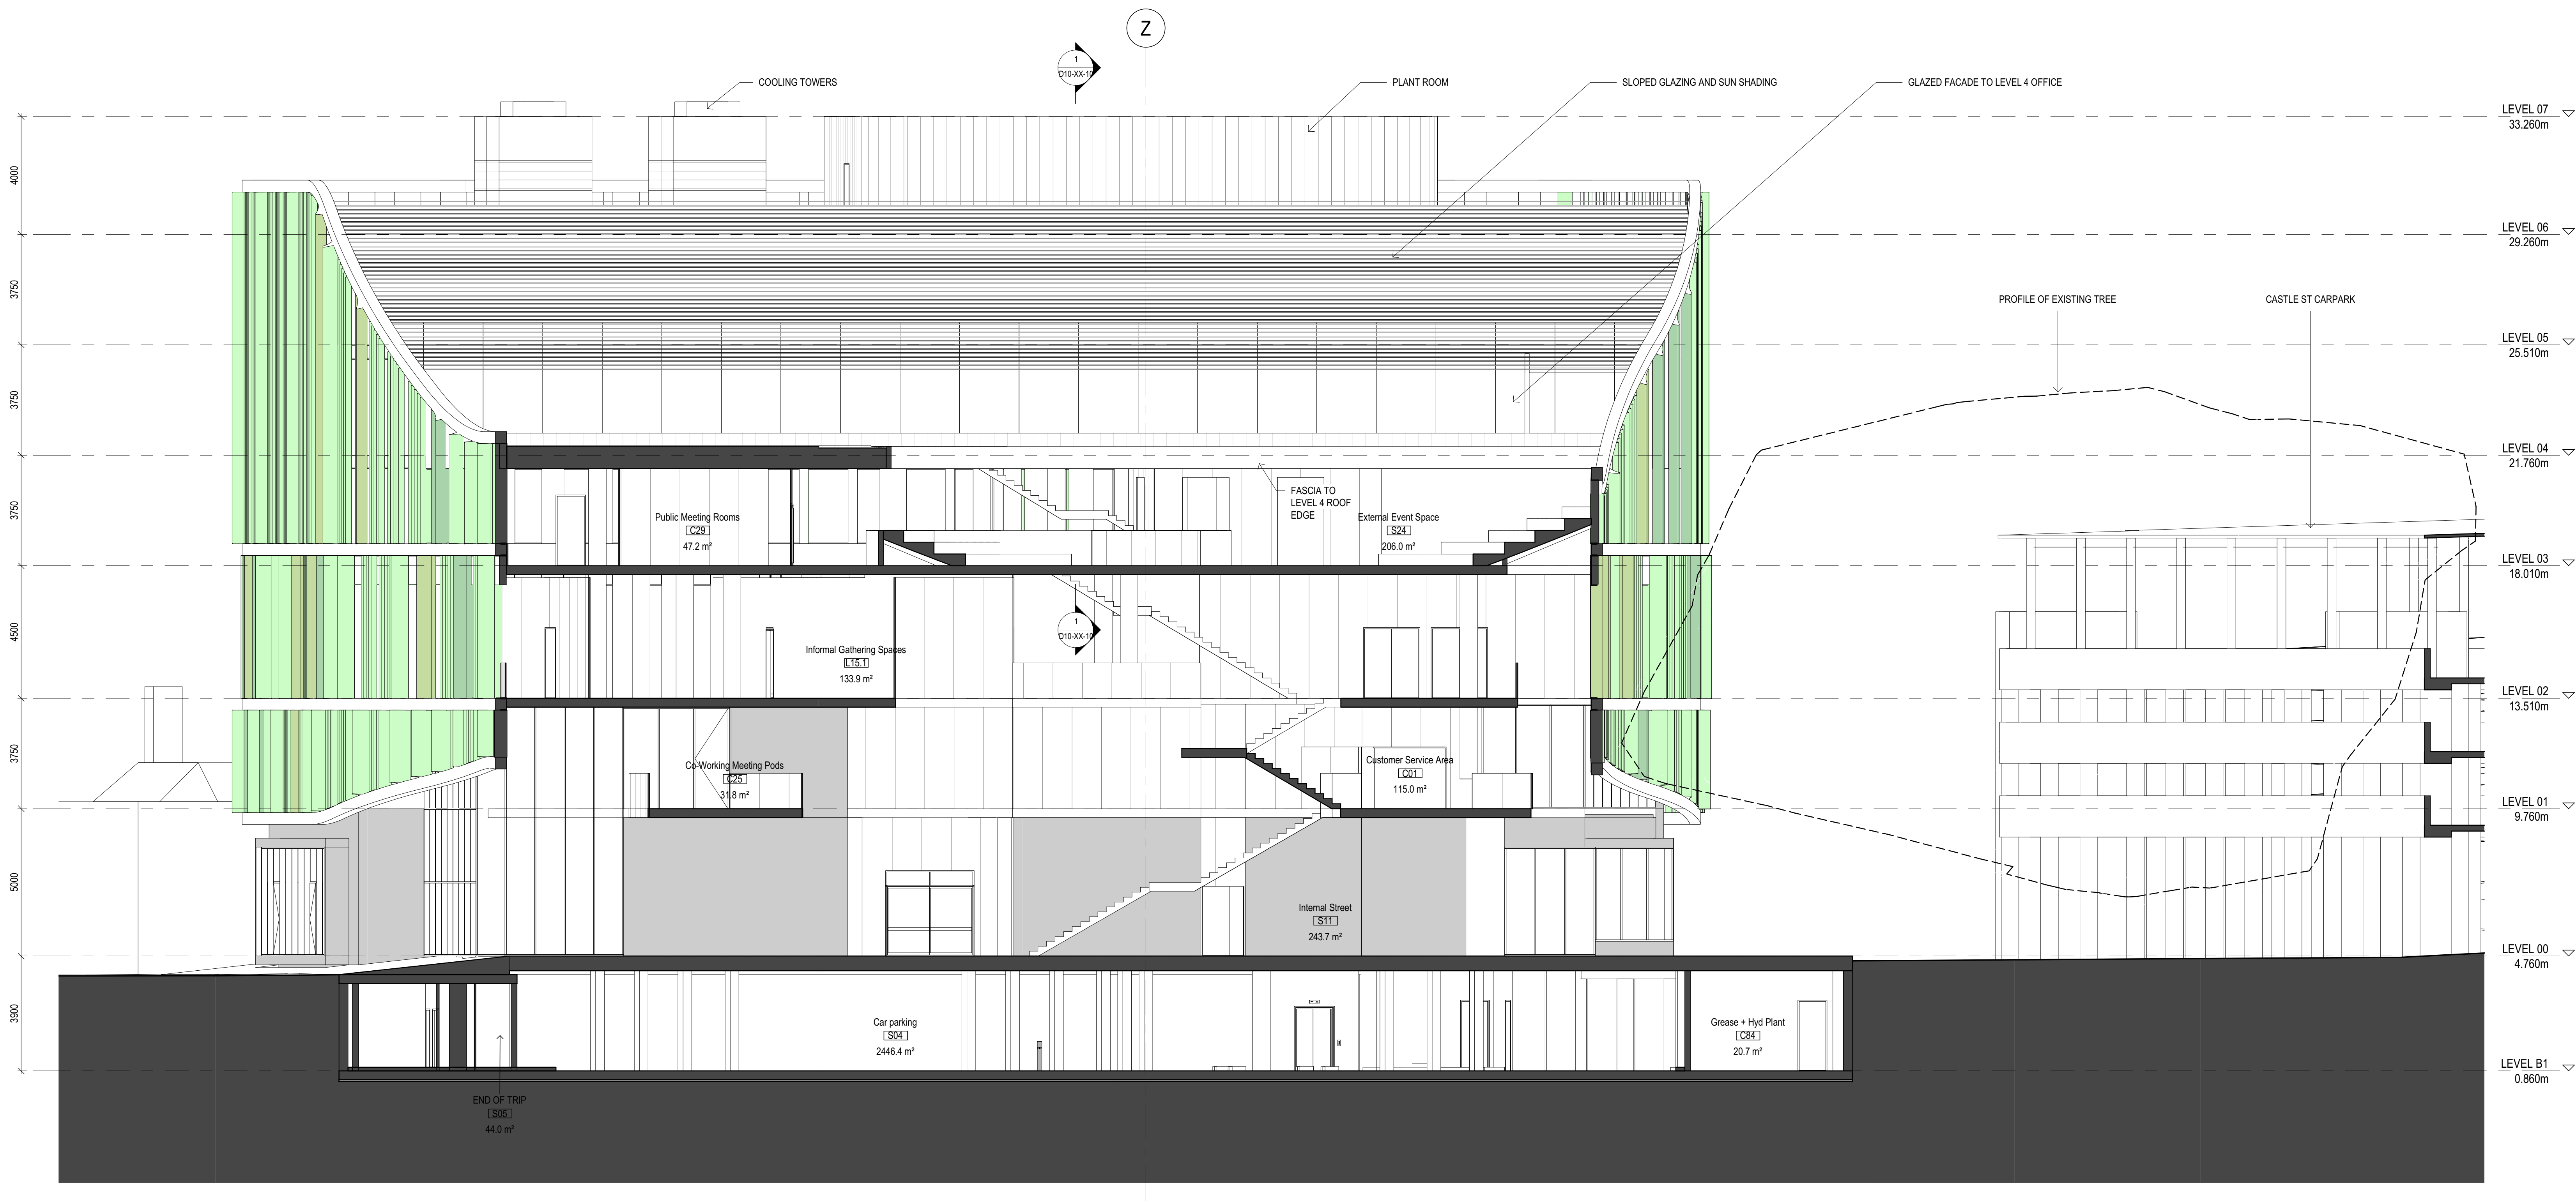

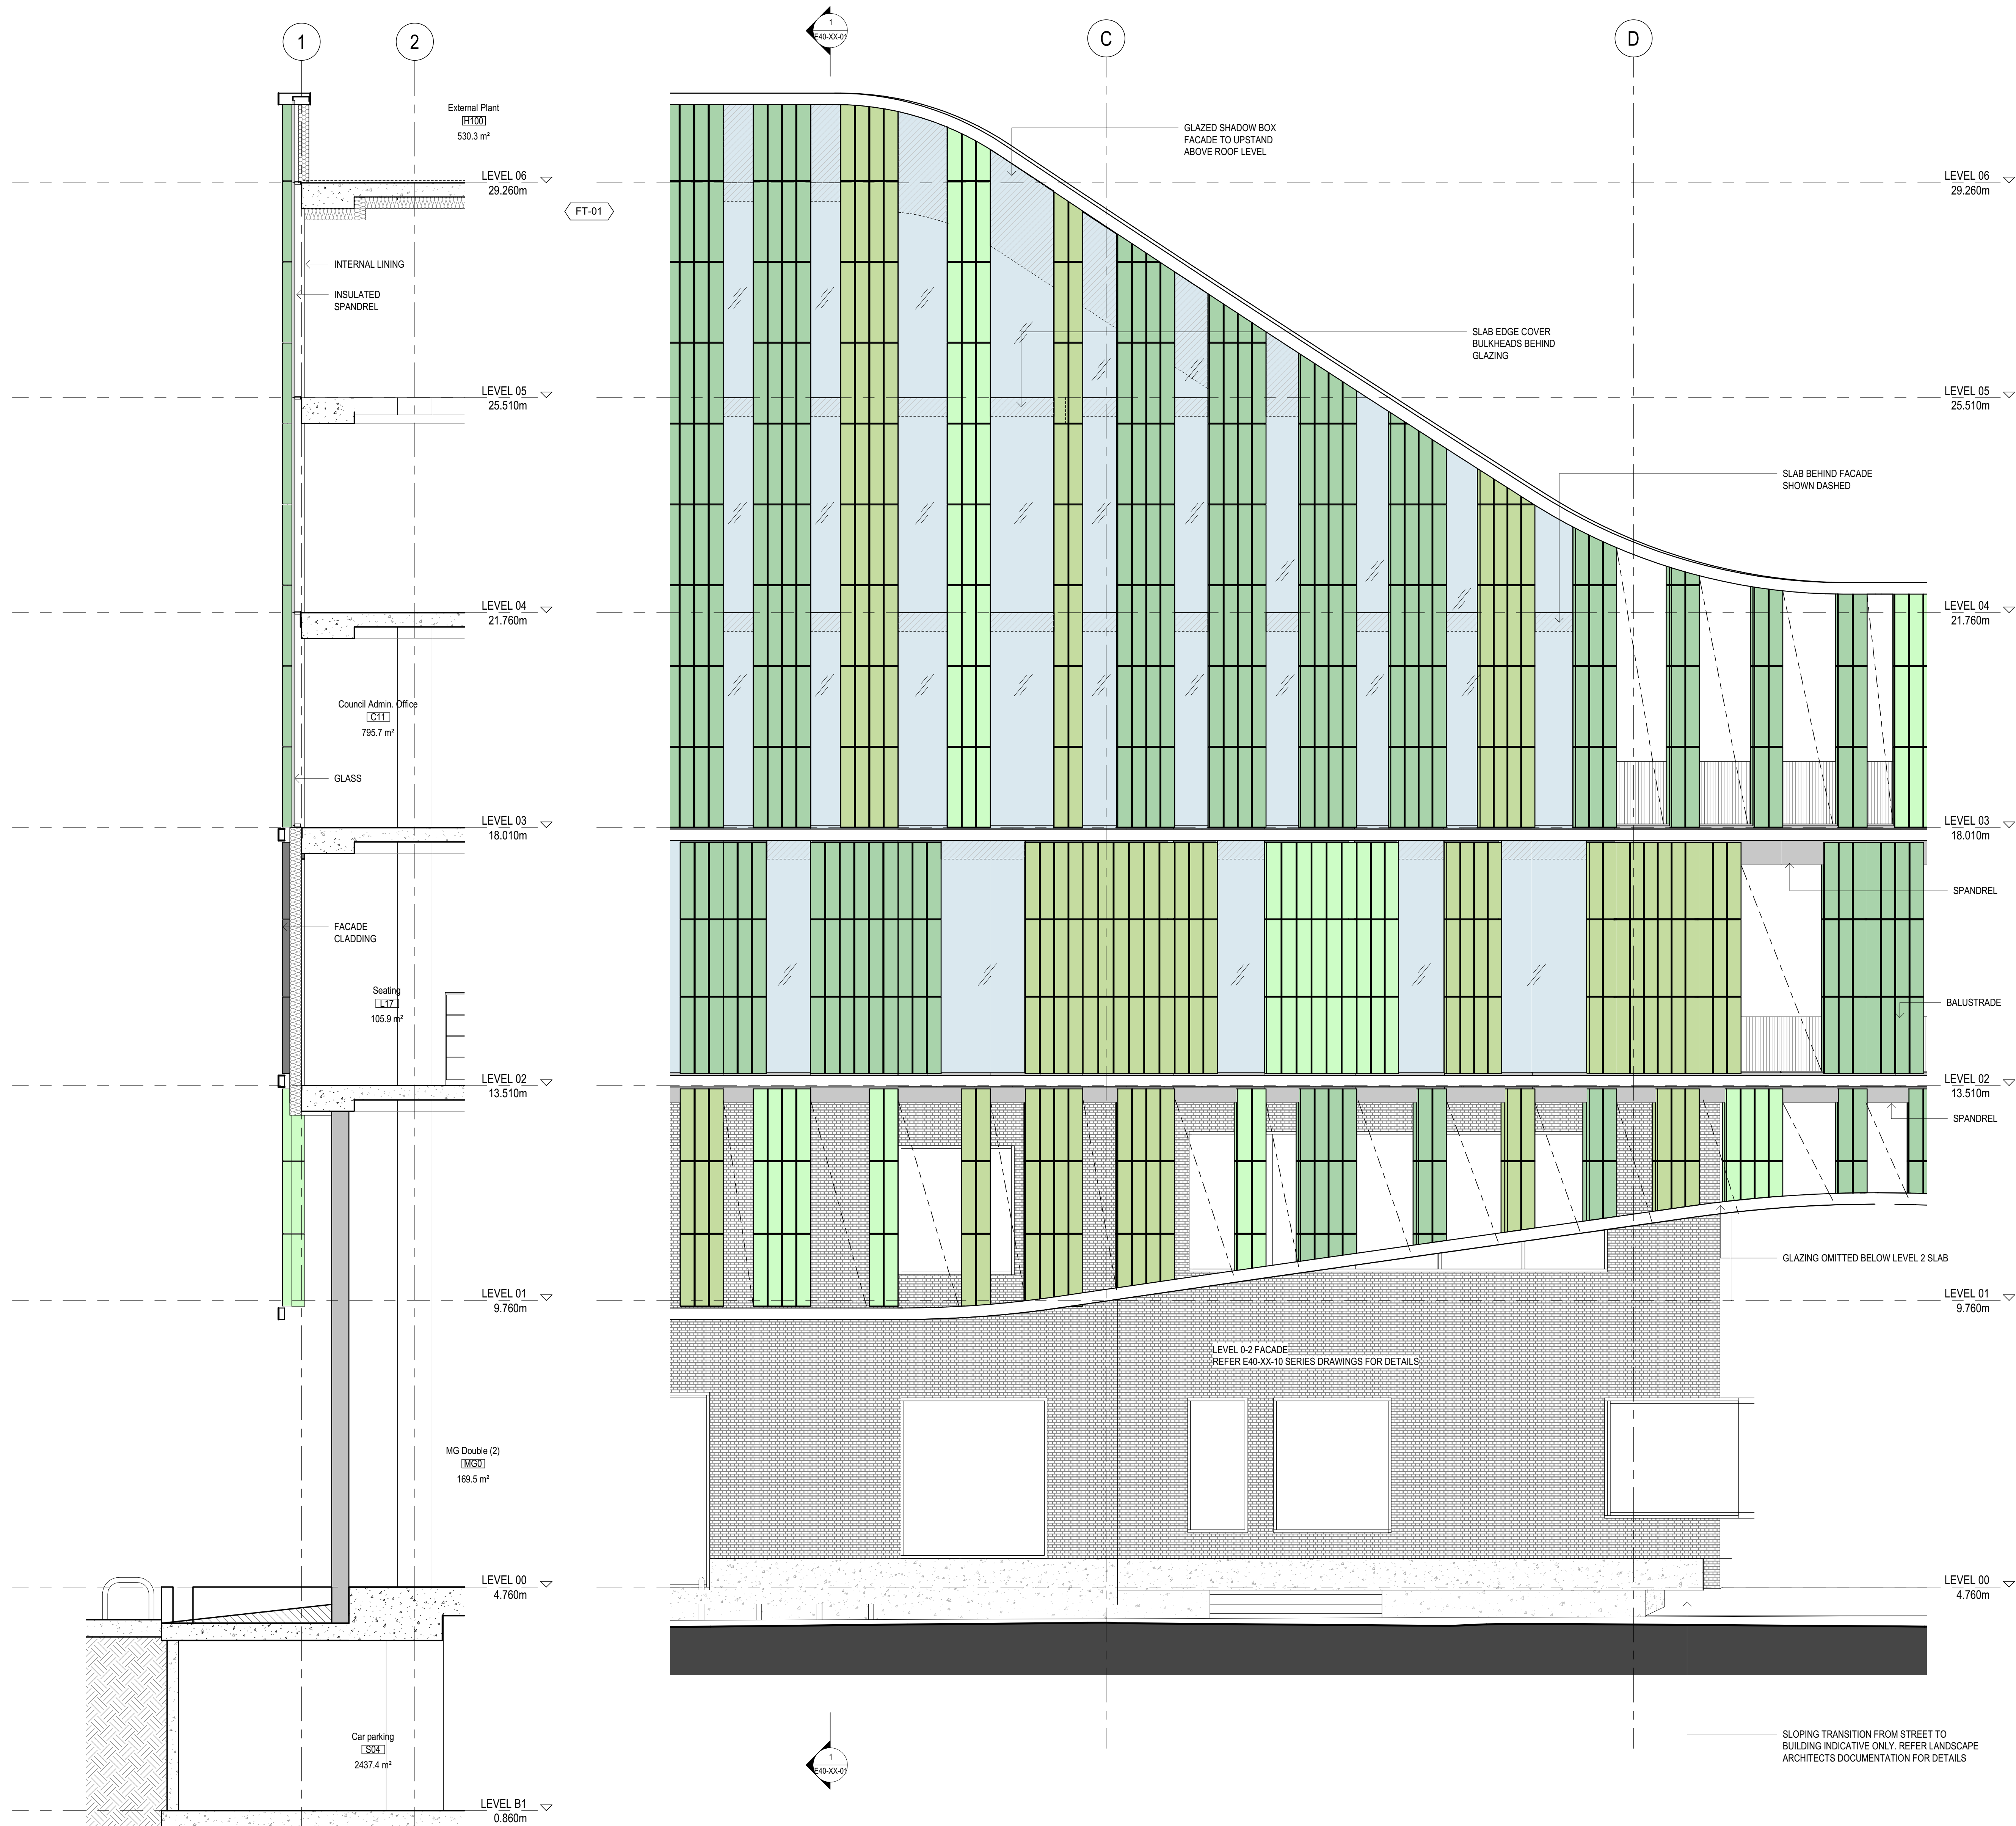



Area Schedule (GFA) L00	
Name	Area
Level 00 Unenclosed Covered	346 m²
	346 m²
Level 00	2092 m²
	2092 m²



OLD ARCHITECTS REGISTRATION BOARD /
NOMINATED ARCHITECTS
105 MARK GRANGER
2705 BRIAN DONOVAN
3006 KEVIN CHENNA

Telephone +61 7 3852 2525
Facsimile +61 7 3852 2544
www.bvn.com.au

INTELLECTUAL PROPERTY
COPYRIGHT BVN ARCHITECTURE PTY LIMITED. UNLESS OTHERWISE
AGREED IN WRITING, ALL RIGHTS TO THE DOCUMENT ARE SUBJECT TO
PAYMENT IN FULL OF ALL BVN CHARGES. THIS DOCUMENT MAY ONLY
BE USED FOR THE EXPRESS PURPOSE AND PROJECT FOR WHICH IT
HAS BEEN CREATED AND DELIVERED. AS NOTIFIED IN WRITING BY
BVN. AND THIS DOCUMENT MAY NOT BE REPRODUCED, COPIED, OR
ANY UNAUTHORISED USE OF THIS DOCUMENT IS AT THE USER'S SOLE
RISK AND WITHOUT LIMITING BVN'S RIGHTS TO THE USER RELEASES AND
INDEMNIFIES BVN FROM AND AGAINST ALL LOSS SO ARISING.

NOTE
CONTRACTOR TO CHECK AND VERIFY ALL DIMENSIONS ON SITE PRIOR
TO COMMENCEMENT OF WORK OR PREPARATION OF SHOP DRAWINGS.
DO NOT SCALE THIS DRAWING.

ISSUE	DATE	FOR
1	03/04/19	PRELIMINARY SCHEMATIC
2	05/06/19	SCHEMATIC

STRUCTURAL ENGINEER

TTW

TEL +61 2 9439 7288

SERVICES ENGINEER

LCI

TEL +61 2 9257 0570

LANDSCAPE ARCHITECT

URBIS

TEL +61 2 8233 9900

PROJECT MANAGER

TURNER & TOWNSEND THINC

TEL +6 2 8245 0000

CLIENT

COFFS HARBOUR CITY COUNCIL

PROJECT

ALL WELCOME
GORDON STREET
COFFS HARBOUR, NSW

BVN PROJECT NUMBER

1812003.000

DRAWING KEY

TRUE NORTH

PROJECT NORTH

GRAPHIC SCALE

0 2000 5000

SCALE

1:100@B1

STATUS

PRELIMINARY SCHEMATIC DESIGN

DRAWING

AREA PLAN LEVEL 01

ISSUE

AR-U10-01-00

2



Area Schedule (GFA) L01

Name	Area
------	------

Level 01 Unenclosed Covered	160 m²
-----------------------------	--------

	160 m²
--	--------

Level 01	1658 m²
----------	---------

	1658 m²
--	---------



OLD ARCHITECTS REGISTRATION BOARD /
NOMINATED ARCHITECTS
105 MARK GRANGER
2708 BRIAN DONOVAN
3006 KEVIN CHURCH

Telephone +61 7 3852 2525
Facsimile +61 7 3852 2544
www.bvn.com.au

INTELLECTUAL PROPERTY
COPYRIGHT BVN ARCHITECTURE PTY LIMITED. UNLESS OTHERWISE
AGREED IN WRITING ALL RIGHTS TO THE DOCUMENT ARE SUBJECT TO
PAYMENT IN FULL OF ALL BVN CHARGES. THIS DOCUMENT MAY ONLY
BE USED FOR THE EXPRESS PURPOSE AND PROJECT FOR WHICH IT
HAS BEEN CREATED AND DELIVERED. AS NOTIFIED IN WRITING BY
BVN AND THIS DOCUMENT MAY NOT BE REPRODUCED, COPIED, OR
ANY UNAUTHORIZED USE OF THIS DOCUMENT IS AT THE USER'S SOLE
RISK AND WITHOUT LIMITING BVN'S RIGHTS THE USER RELEASES AND
INDEMNIFIES BVN FROM AND AGAINST ALL LOSS SO ARISING.

NOTE
CONTRACTOR TO CHECK AND VERIFY ALL DIMENSIONS ON SITE PRIOR
TO COMMENCEMENT OF WORK OR PREPARATION OF SHOP DRAWINGS.
DO NOT SCALE THIS DRAWING.

ISSUE	DATE	FOR
1	03/04/19	PRELIMINARY SCHEMATIC
2	05/06/19	SCHEMATIC

STRUCTURAL ENGINEER

TTW
TEL +61 2 9439 7288
SERVICES ENGINEER

LCL
TEL +61 2 9257 0570
LANDSCAPE ARCHITECT

URBIS
TEL +61 2 8233 9900
PROJECT MANAGER

TURNER & TOWNSEND THINC
TEL +6 2 8245 0000
CLIENT

COFFS HARBOUR CITY COUNCIL
PROJECT

ALL WELCOME
GORDON STREET
COFFS HARBOUR, NSW

BVN PROJECT NUMBER

1812003.000

DRAWING KEY

TRUE NORTH

PROJECT NORTH

GRAPHIC SCALE

0 2000 5000

SCALE

1:100@B1

STATUS

PRELIMINARY SCHEMATIC DESIGN
DRAWING

AREA PLAN LEVEL 02

AR-U10-02-00

ISSUE
2



Area Schedule (GFA) L02	
Name	Area
Level 02 Unenclosed Covered	156 m²
Level 02	1901 m²
	1901 m²