

Council Admin. Office

Services

Vertical Circulation

1

D10-XX-10

2

D10-XX-02

1

D10-XX-01

1

D10-XX-03

1

D10-XX-07

1

D10-XX-10

2

D10-XX-02

1

D10-XX-03

TRUE NORTH

PROJECT NORTH

GRAPHIC SCALE

0 2000 5000

SCALE

1:100@B1

DO NOT SCALE

STATUS

PRELIMINARY SCHEMATIC DESIGN

DRAWING

LEVEL 04 FLOOR PLAN

ISSUE

AR-B10-04-00

4

OLD ARCHITECTS REGISTRATION BOARD /
NOMINATED ARCHITECTS
105 MARK STREET
2105 BRAN DONOVAN
3000 NEWCASTLE

Telephone +61 7 3852 2525
Facsimile +61 7 3852 2544
www.bvn.com.au

INTELLECTUAL PROPERTY
COPYRIGHT BUN ARCHITECTURE PTY LIMITED. UNLESS OTHERWISE
AGREED IN WRITING ALL RIGHTS TO THIS DOCUMENT ARE SUBJECT TO
PARTIAL OR FULL LOSS OF ALL RIGHTS. THIS DOCUMENT MAY ONLY
BE USED FOR THE EXPRESS PURPOSE AND PROJECT FOR WHICH IT
HAS BEEN CREATED AND DELIVERED. AS NOTIFIED IN WRITING BY
BUN ARCHITECTURE PTY LIMITED. ANY UNAUTHORIZED USE, OR
REPRODUCTION OF THIS DOCUMENT MAY NOT BE CONSIDERED A
BREACH OF THE DOCUMENT. ANY UNAUTHORIZED USE OF THE DOCUMENT IS AT THE USER'S SOLE
RISK AND WITHOUT IMPEDING BUN ARCHITECTURE'S RIGHT TO RE-USE AND
RE-PRODUCE BUN ARCHITECTURE'S WORKS AGAINST ALL LOSS SO ARISING.

NOTE
CONTRACTOR TO CHECK AND VERIFY ALL DIMENSIONS ON SITE PRIOR
TO COMMENCEMENT OF WORK OR PREPARATION OF SHOP DRAWINGS.
DO NOT SCALE THIS DRAWING.

ISSUE

DATE

FOR

1

02/04/19

PRELIMINARY SCHEMATIC

2

11/04/19

PRELIMINARY SCHEMATIC

3

02/05/19

PRELIMINARY SCHEMATIC

4

17/05/19

SCHEMATIC

STRUCTURAL ENGINEER
TTW
TEL +61 2 9439 7288
SERVICES ENGINEER
LCI
TEL +61 2 9257 0570
LANDSCAPE ARCHITECT
URBIS
TEL +61 2 8233 9900
PROJECT MANAGER
TURNER & TOWNSEND THINC
TEL +6 2 8245 0000
CLIENT


COFFS HARBOUR CITY COUNCIL
PROJECT

ALL WELCOME
GORDON STREET
COFFS HARBOUR, NSW

BVN PROJECT NUMBER

1812003.000

DRAWING KEY

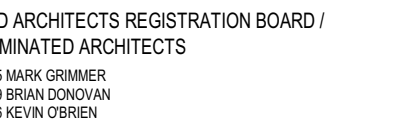

Telephone +61 7 3852 2525
Facsimile +61 7 3852 2544
www.bvn.com.au

INTELLECTUAL PROPERTY

© EMMIE'S BYN ARCHITECTURE PTY LIMITED. UNLESS OTHERWISE SPECIFIED IN WRITING, ALL RIGHTS TO THIS DOCUMENT ARE SUBJECT TO THE FOLLOWING CONDITIONS: THIS DOCUMENT MAY ONLY BE USED IN FULL OF ALL BYN CHARGES; THIS DOCUMENT MAY ONLY BE USED FOR THE EXPRESS PURPOSE AND PROJECT FOR WHICH IT WAS CREATED AND DELIVERED, AS NOTIFIED IN WRITING BY EMMIE'S BYN ARCHITECTURE PTY LIMITED; THIS DOCUMENT MAY NOT BE OTHERWISE USED, OR COPIED, REPRODUCED, OR TRANSMITTED IN ANY MANNER WITHOUT THE WRITTEN PERMISSION OF EMMIE'S BYN ARCHITECTURE PTY LIMITED. UNAUTHORISED USE OF THIS DOCUMENT IS AT THE USER'S SOLE RISK AND WITHOUT LIMITING BYN'S RIGHTS THE USER RELEASES AND AGREES TO HOLD EMMIE'S BYN HARMLESS FROM AND AGAINST ALL LOSS OR ARISING FROM SUCH USE.

TRACTOR TO CHECK AND VERIFY ALL DIMENSIONS ON SITE PRIOR
COMMENCEMENT OF WORK OR PREPARATION OF SHOP DRAWINGS.
NOT SCALE THIS DRAWING

ISSUE	DATE	FOR
	02/04/19	PRELIMINARY SCHEMATIC
	11/04/19	PRELIMINARY SCHEMATIC
	02/05/19	PRELIMINARY SCHEMATIC
	17/05/19	SCHEMATIC

STRUCTURAL ENGINEER

W
 01 0 0400 7000

RVICES ENGINEER

1

LANDSCAPE ARCHITECT

RBIS

TEL +61 2 8233 9900

TURNER & TOWNSEND THING

TEL +6 2 8245 0000

ENT

OFFS HARBOUR CITY COUNCIL

OBJECT

L WELCOME
ORDON STREET
OFFS HARBOUR, NSW

PROJECT NUMBER

1000000000

12003.000

AWING KEY

UE NORTH PROJECT



GRAPHIC SCALE



0	2000
1	1
2	2
3	3
100	100


100861 DO NOT

PRELIMINARY SCHEMATIC

LEVEL 05 FLOOR PLAN

R-B10-05-00

(B) 9 00 00

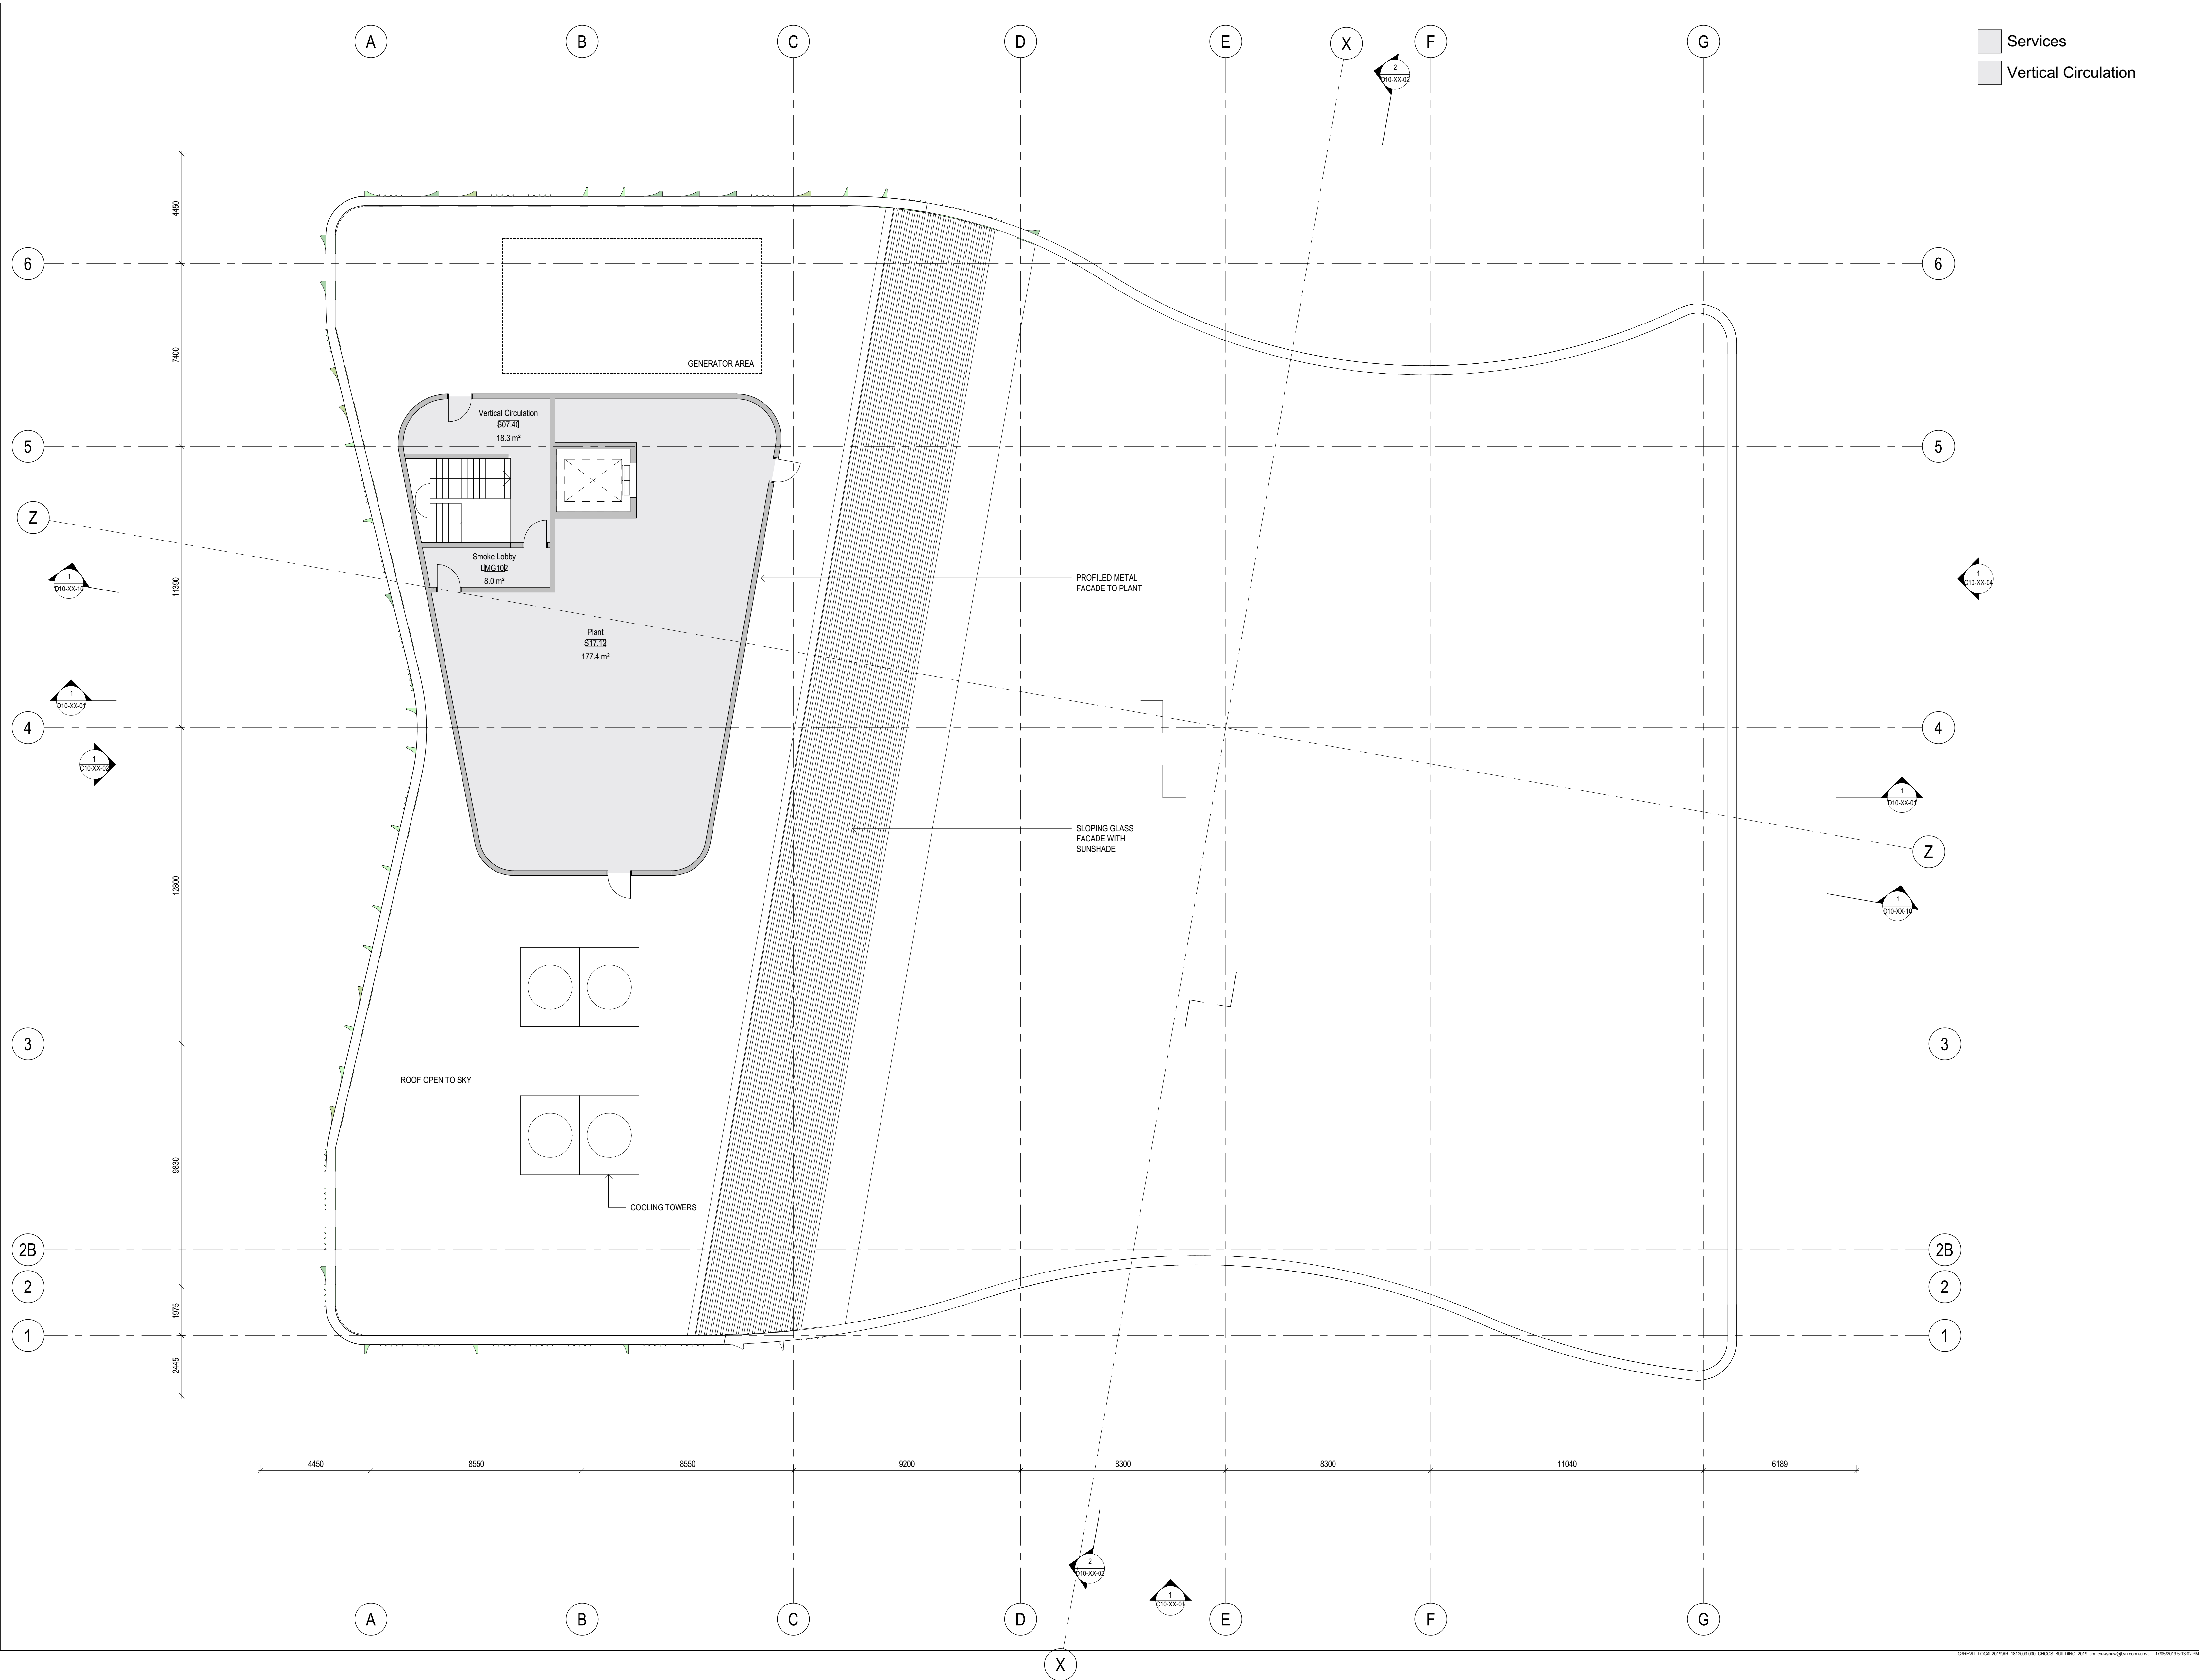

ISSUE	DATE	FOR
1	12/04/19	PRELIMINARY SCHEMATIC
2	03/05/19	PRELIMINARY SCHEMATIC
3	17/05/19	SCHEMATIC

STRUCTURAL ENGINEER

TTW

TEL +61 2 9439 7200

SERVICES ENGINEER
LCI

TEL +61 2 9257 051

LANDSCAPE ARCHITECT
LIRRIS

TEL +61 2 8233 9900

PROJECT MANAGER
TURNER & TOWN

TEL +6 2 8245 0000

CLIENT

COFFS HARBOUR

PROJECT

ALL WELCOME

GORDON STREET
COFFEE HARBOR

COFFS HARBOUR

BVN PROJECT NUMBER

1812003.000

DRAWING KEY


GRAPHIC SCALE

0 2000
SCALE

1:1008B1

GORDON ST B

AR-C10-XX-01

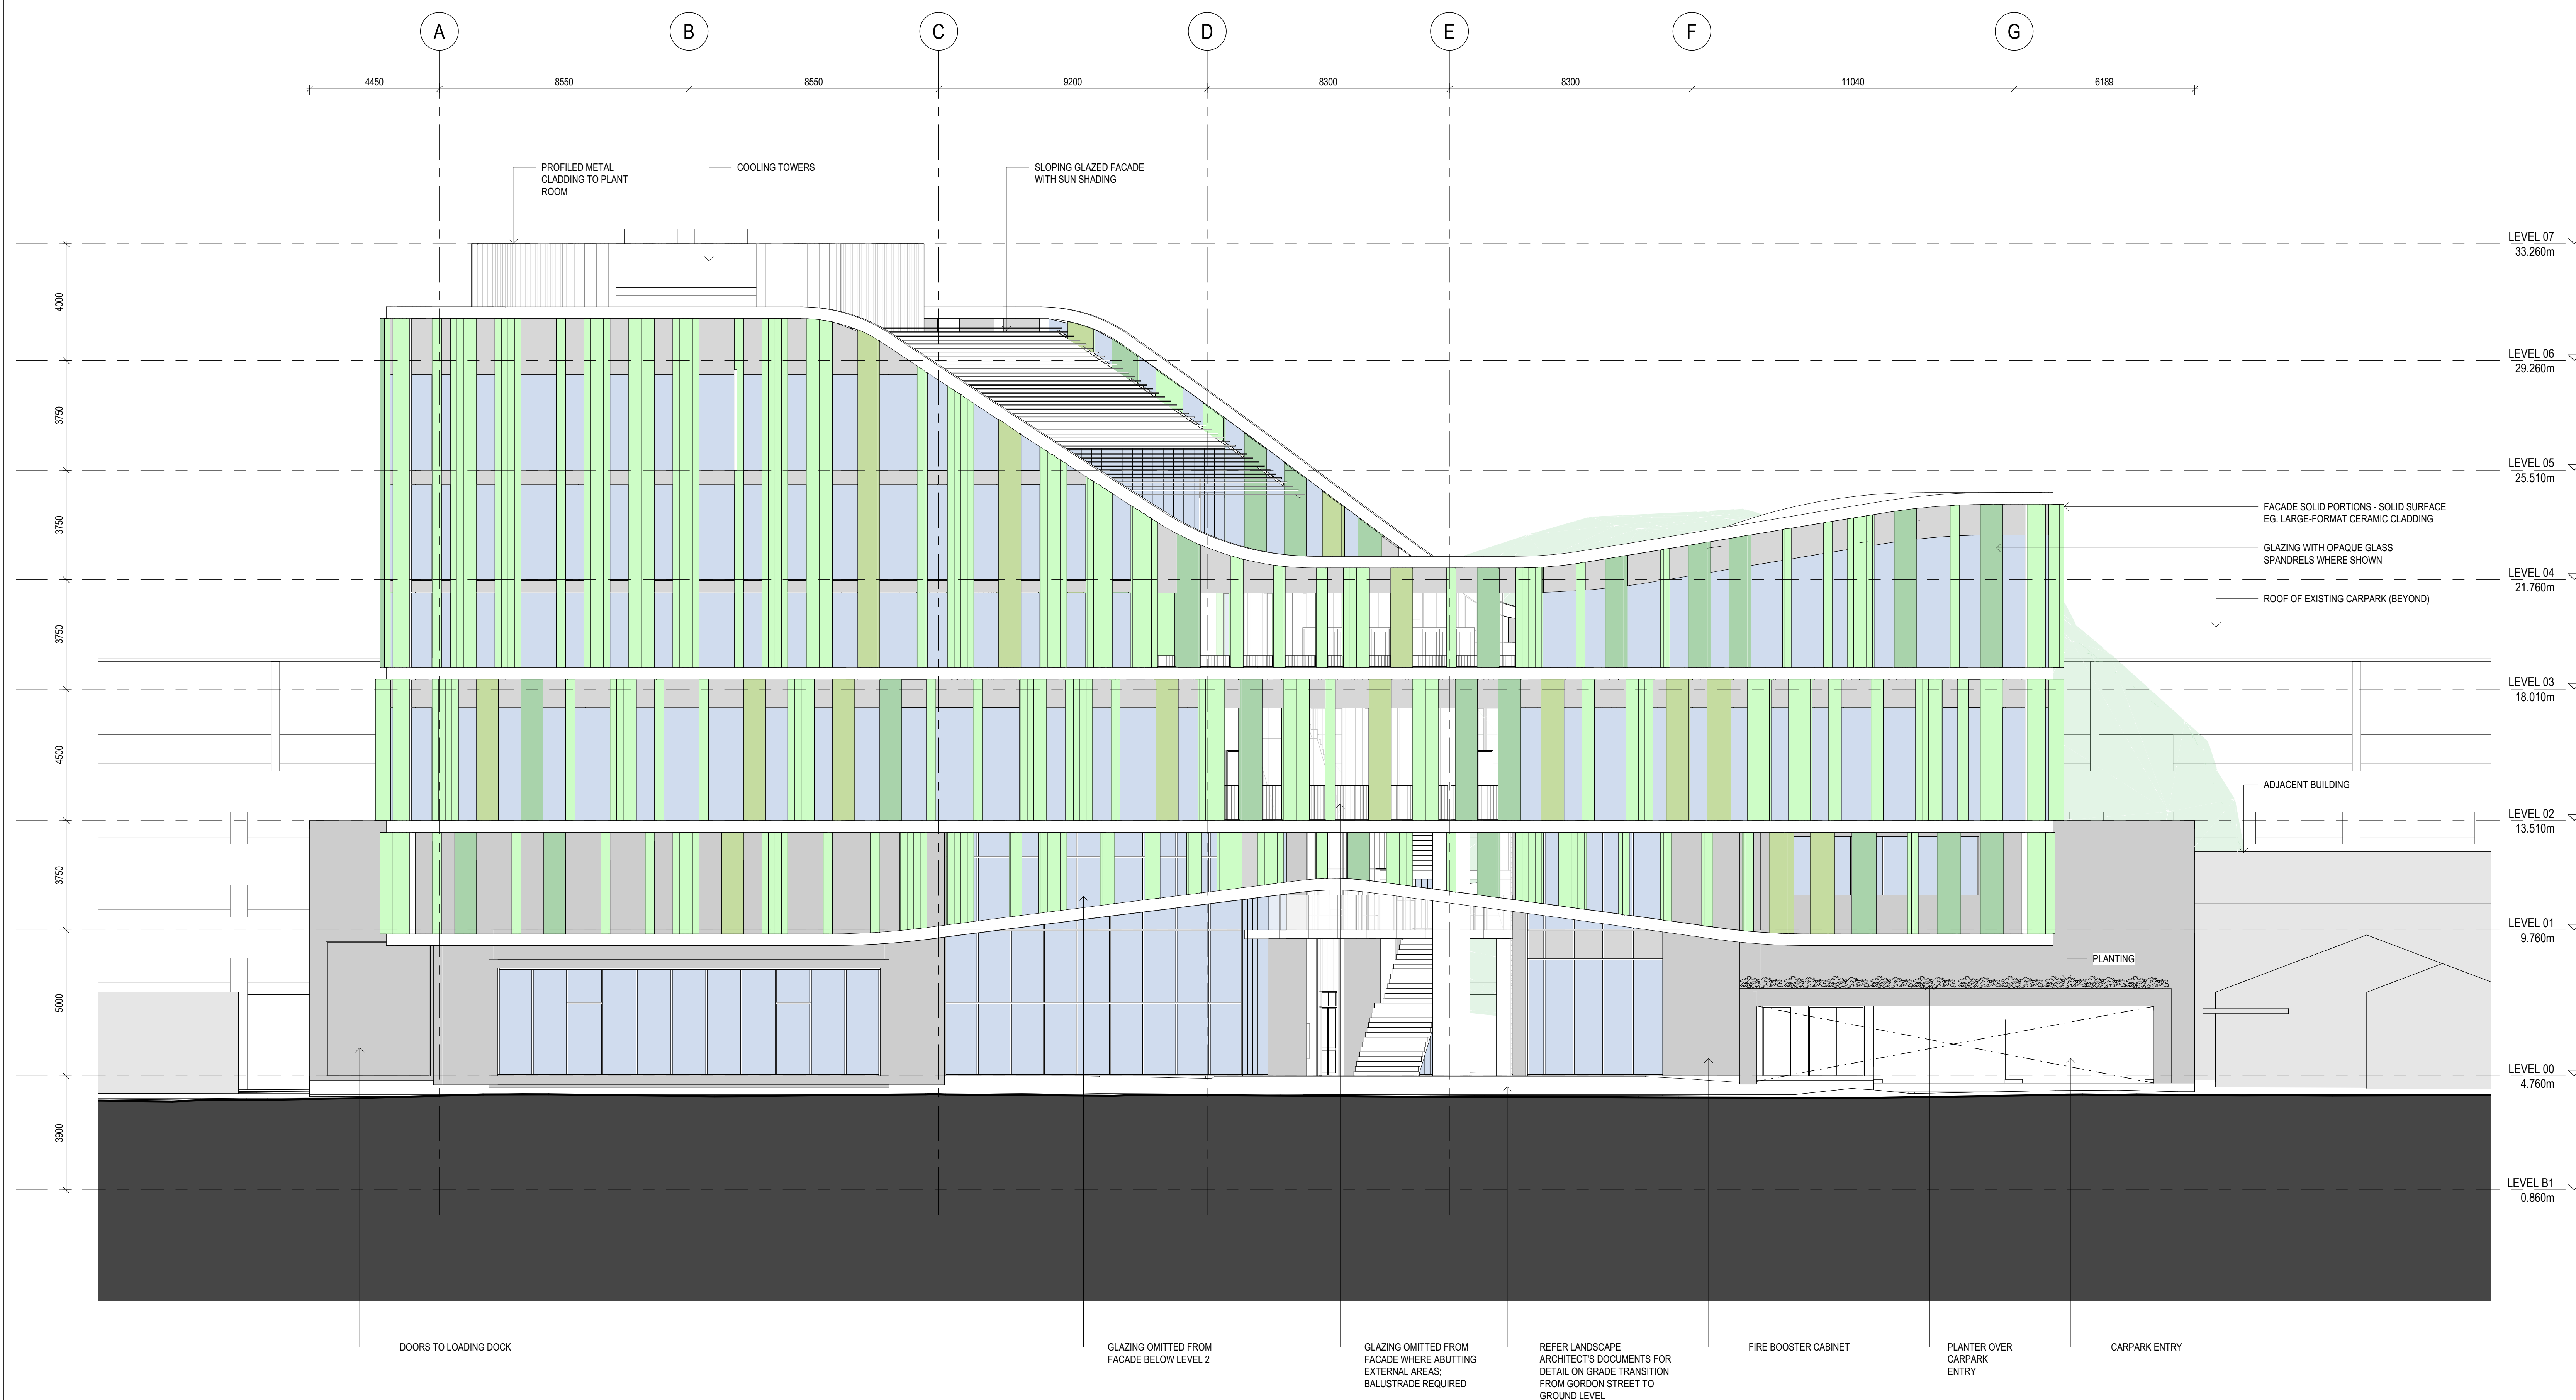

SUE	DATE	FOR
	12/04/19	PRELIMINARY SCHEMATIC
	03/05/19	PRELIMINARY SCHEMATIC
	17/05/19	SCHEMATIC

[illegible]

STRUCTURAL ENGINEER
W
L +61 2 9439 7288

SERVICES ENGINEER
L
L +61 2 9257 0570

LANDSCAPE ARCHITECT
RBIS
L +61 2 8233 9900

PROJECT MANAGER
TURNER & TOWNSEND THINC
L +6 2 8245 0000

ENT

OFFS HARBOUR CITY COUNCIL
SUBJECT

L WELCOME
ORDON STREET
OFFS HARBOUR, NSW


PROJECT NUMBER

100000000

12003.000

AWING KEY

GRAPHIC SCALE




0 2000 5000

1000B1 DO NOT SCALE

PRELIMINARY SCHEMATIC DESIGN

OUTH ELEVATION

R-C10-XX-02	3
-------------	---

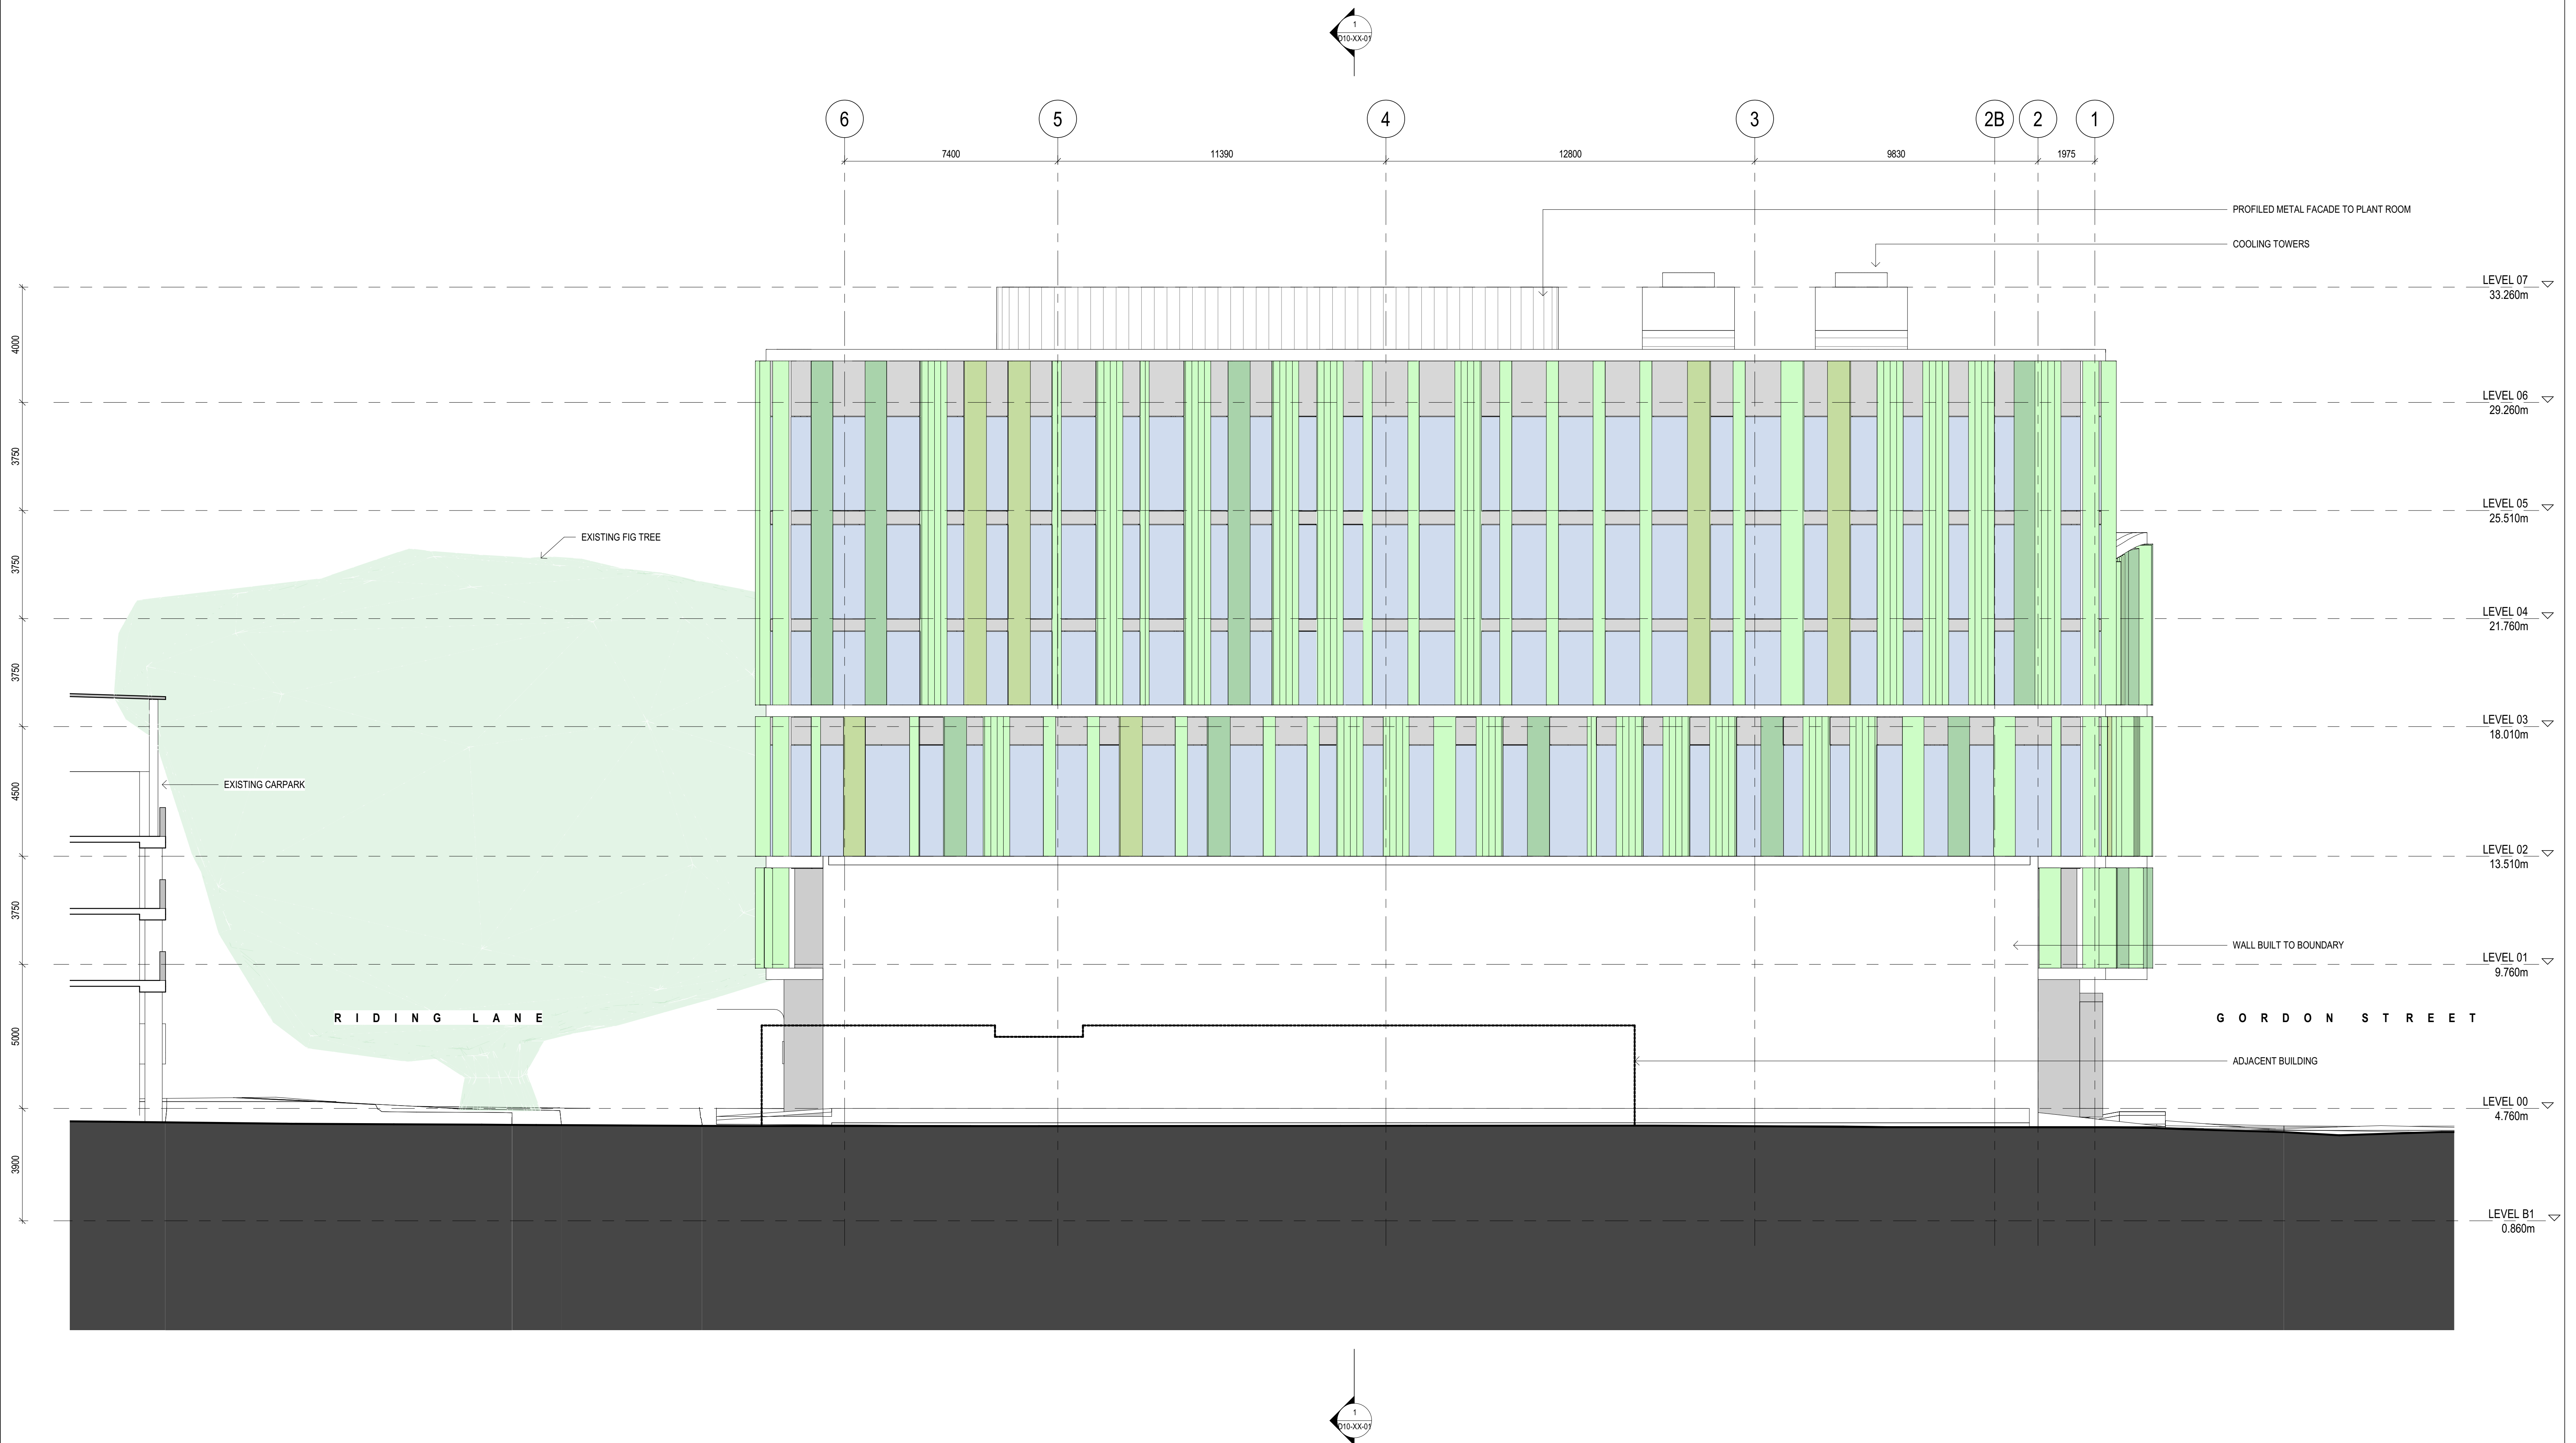

INTELLECTUAL PROPERTY

COPYRIGHT BY BVN ARCHITECTURE PTY LIMITED. UNLESS OTHERWISE AGREED IN WRITING, ALL RIGHTS TO THIS DOCUMENT ARE SUBJECT TO PAYMENT IN FULL OF ALL BVN CHARGES. THIS DOCUMENT MAY ONLY BE USED FOR THE EXPRESS PURPOSE AND PROJECT FOR WHICH IT HAS BEEN CREATED AND DELIVERED, AS NOTIFIED IN WRITING BY BVN AND THIS DOCUMENT MAY NOT BE OTHERWISE USED, OR COPIED, ANY UNAUTHORISED USE OF THIS DOCUMENT IS AT THE USER'S SOLE RISK AND WITHOUT LIMITING BVN'S RIGHTS THE USER RELEASES AND INDEMNIFIES BVN FROM AND AGAINST ALL COSTS SO ARISING.

NOTE
CONTRACTOR TO CHECK AND VERIFY ALL DIMENSIONS ON SITE PRIOR
TO COMMENCEMENT OF WORK OR PREPARATION OF SHOP DRAWINGS
(DO NOT SCALE THIS DRAWING)

ISSUE	DATE	FOR
1	12/04/19	PRELIMINARY SCHEMATIC
2	03/05/19	PRELIMINARY SCHEMATIC
3	17/05/19	SCHEMATIC

STRUCTURAL ENGINEER

TTW
TEL +61 2 9439 7288

SERVICES ENGINEER

LCI
TEL +61 2 9257 0570

LANDSCAPE ARCHITECT

URBIS
TEL +61 2 8233 9900

PROJECT MANAGER

TURNER & TOWNSEND THINC
TEL +6 2 8245 0000

CLIENT

COFFS HARBOUR CITY COUNCIL
PROJECT

ALL WELCOME
GORDON STREET
COFFS HARBOUR, NSW

RVN PROJECT NUMBER

1812003.000

DRAWING KEY

GRAPHIC SCALE


1:100B1 DO NOT SCALE

STATUS

PRELIMINARY SCHEMATIC DESIGN
DRAWING

RIDING LANE ELEVATION

AR-C10-XX-03	3
--------------	---

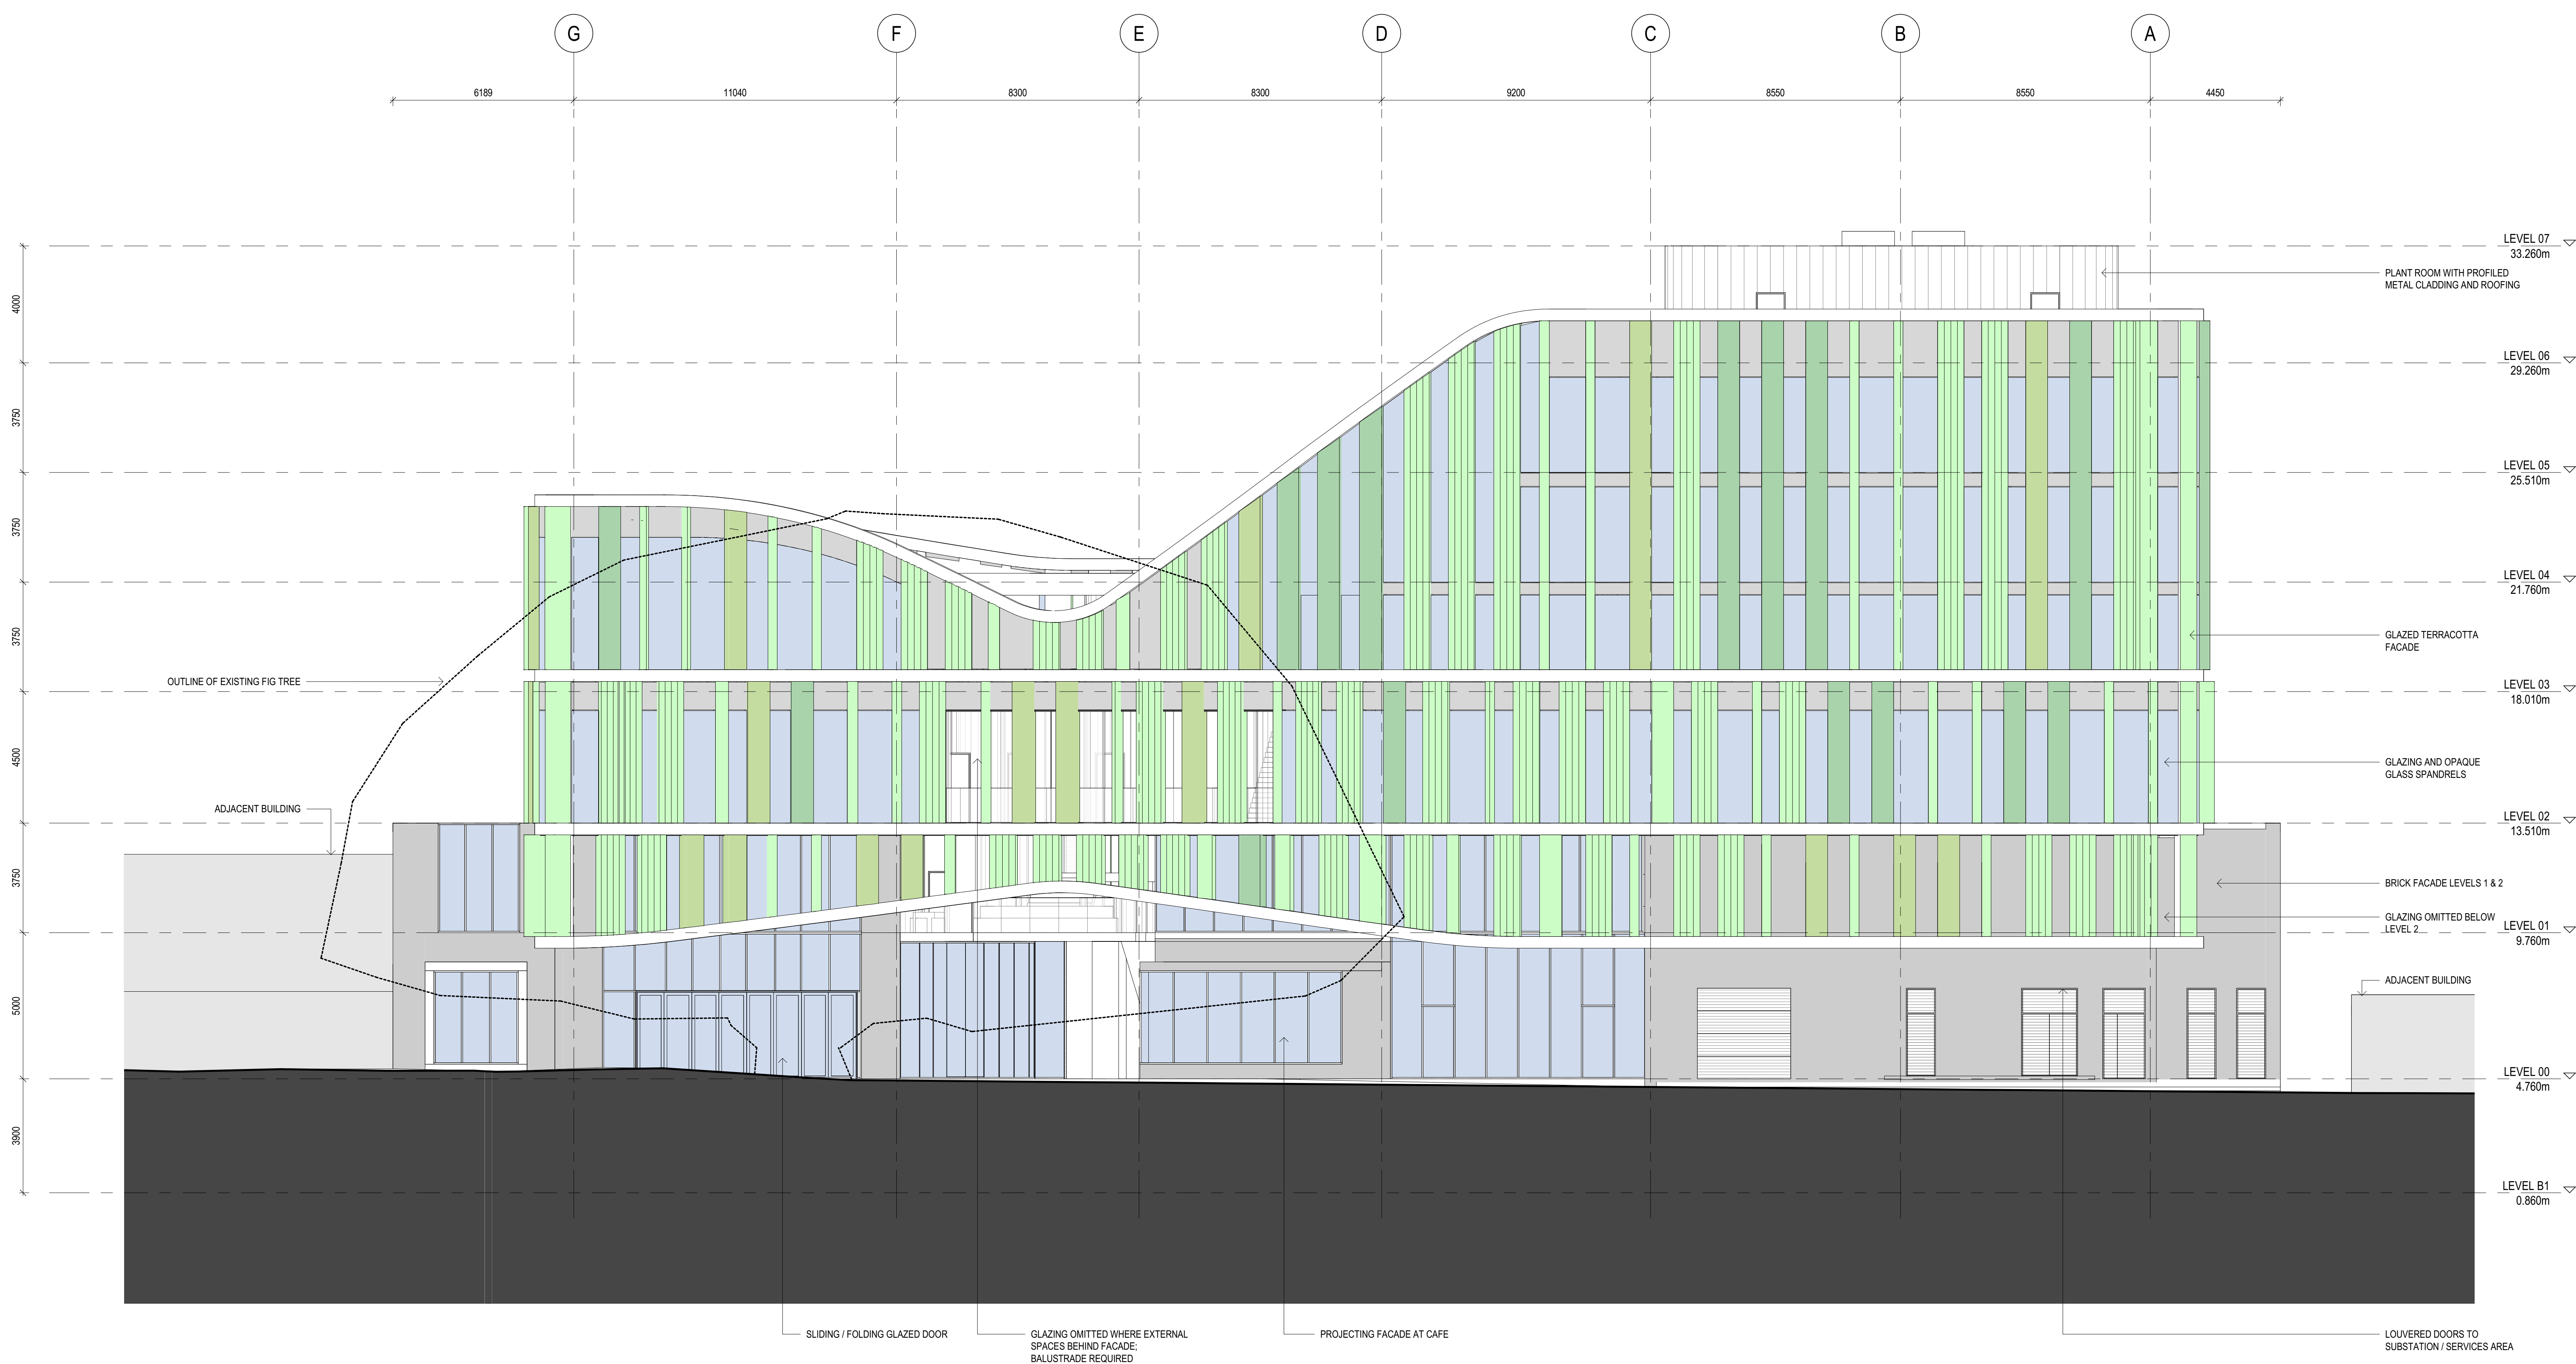

ISSUE	DATE	FOR
1	12/04/19	PRELIMINARY SCHEMATIC
2	03/05/19	PRELIMINARY SCHEMATIC
3	17/05/19	SCHEMATIC

STRUCTURAL ENGINEER
TTW
TEL +61 2 9439 7288
SERVICES ENGINEER
LCI
TEL +61 2 9257 0570
LANDSCAPE ARCHITECT
URBIS
TEL +61 2 8233 9900
PROJECT MANAGER
TURNER & TOWNSEND THINC
TEL +6 2 8245 0000
CLIENT

COFFS HARBOUR CITY COUNCIL
PROJECT

ALL WELCOME
GORDON STREET
COFFS HARBOUR, NSW

BVN PROJECT NUMBER

1812003.000

DRAWING KEY

TRUE NORTH PROJECT NORTH

GRAPHIC SCALE

0 2000 5000

SCALE

1:100@B1

STATUS


PRELIMINARY SCHEMATIC DESIGN

DRAWING

NORTH ELEVATION

AR-C10-XX-04

3

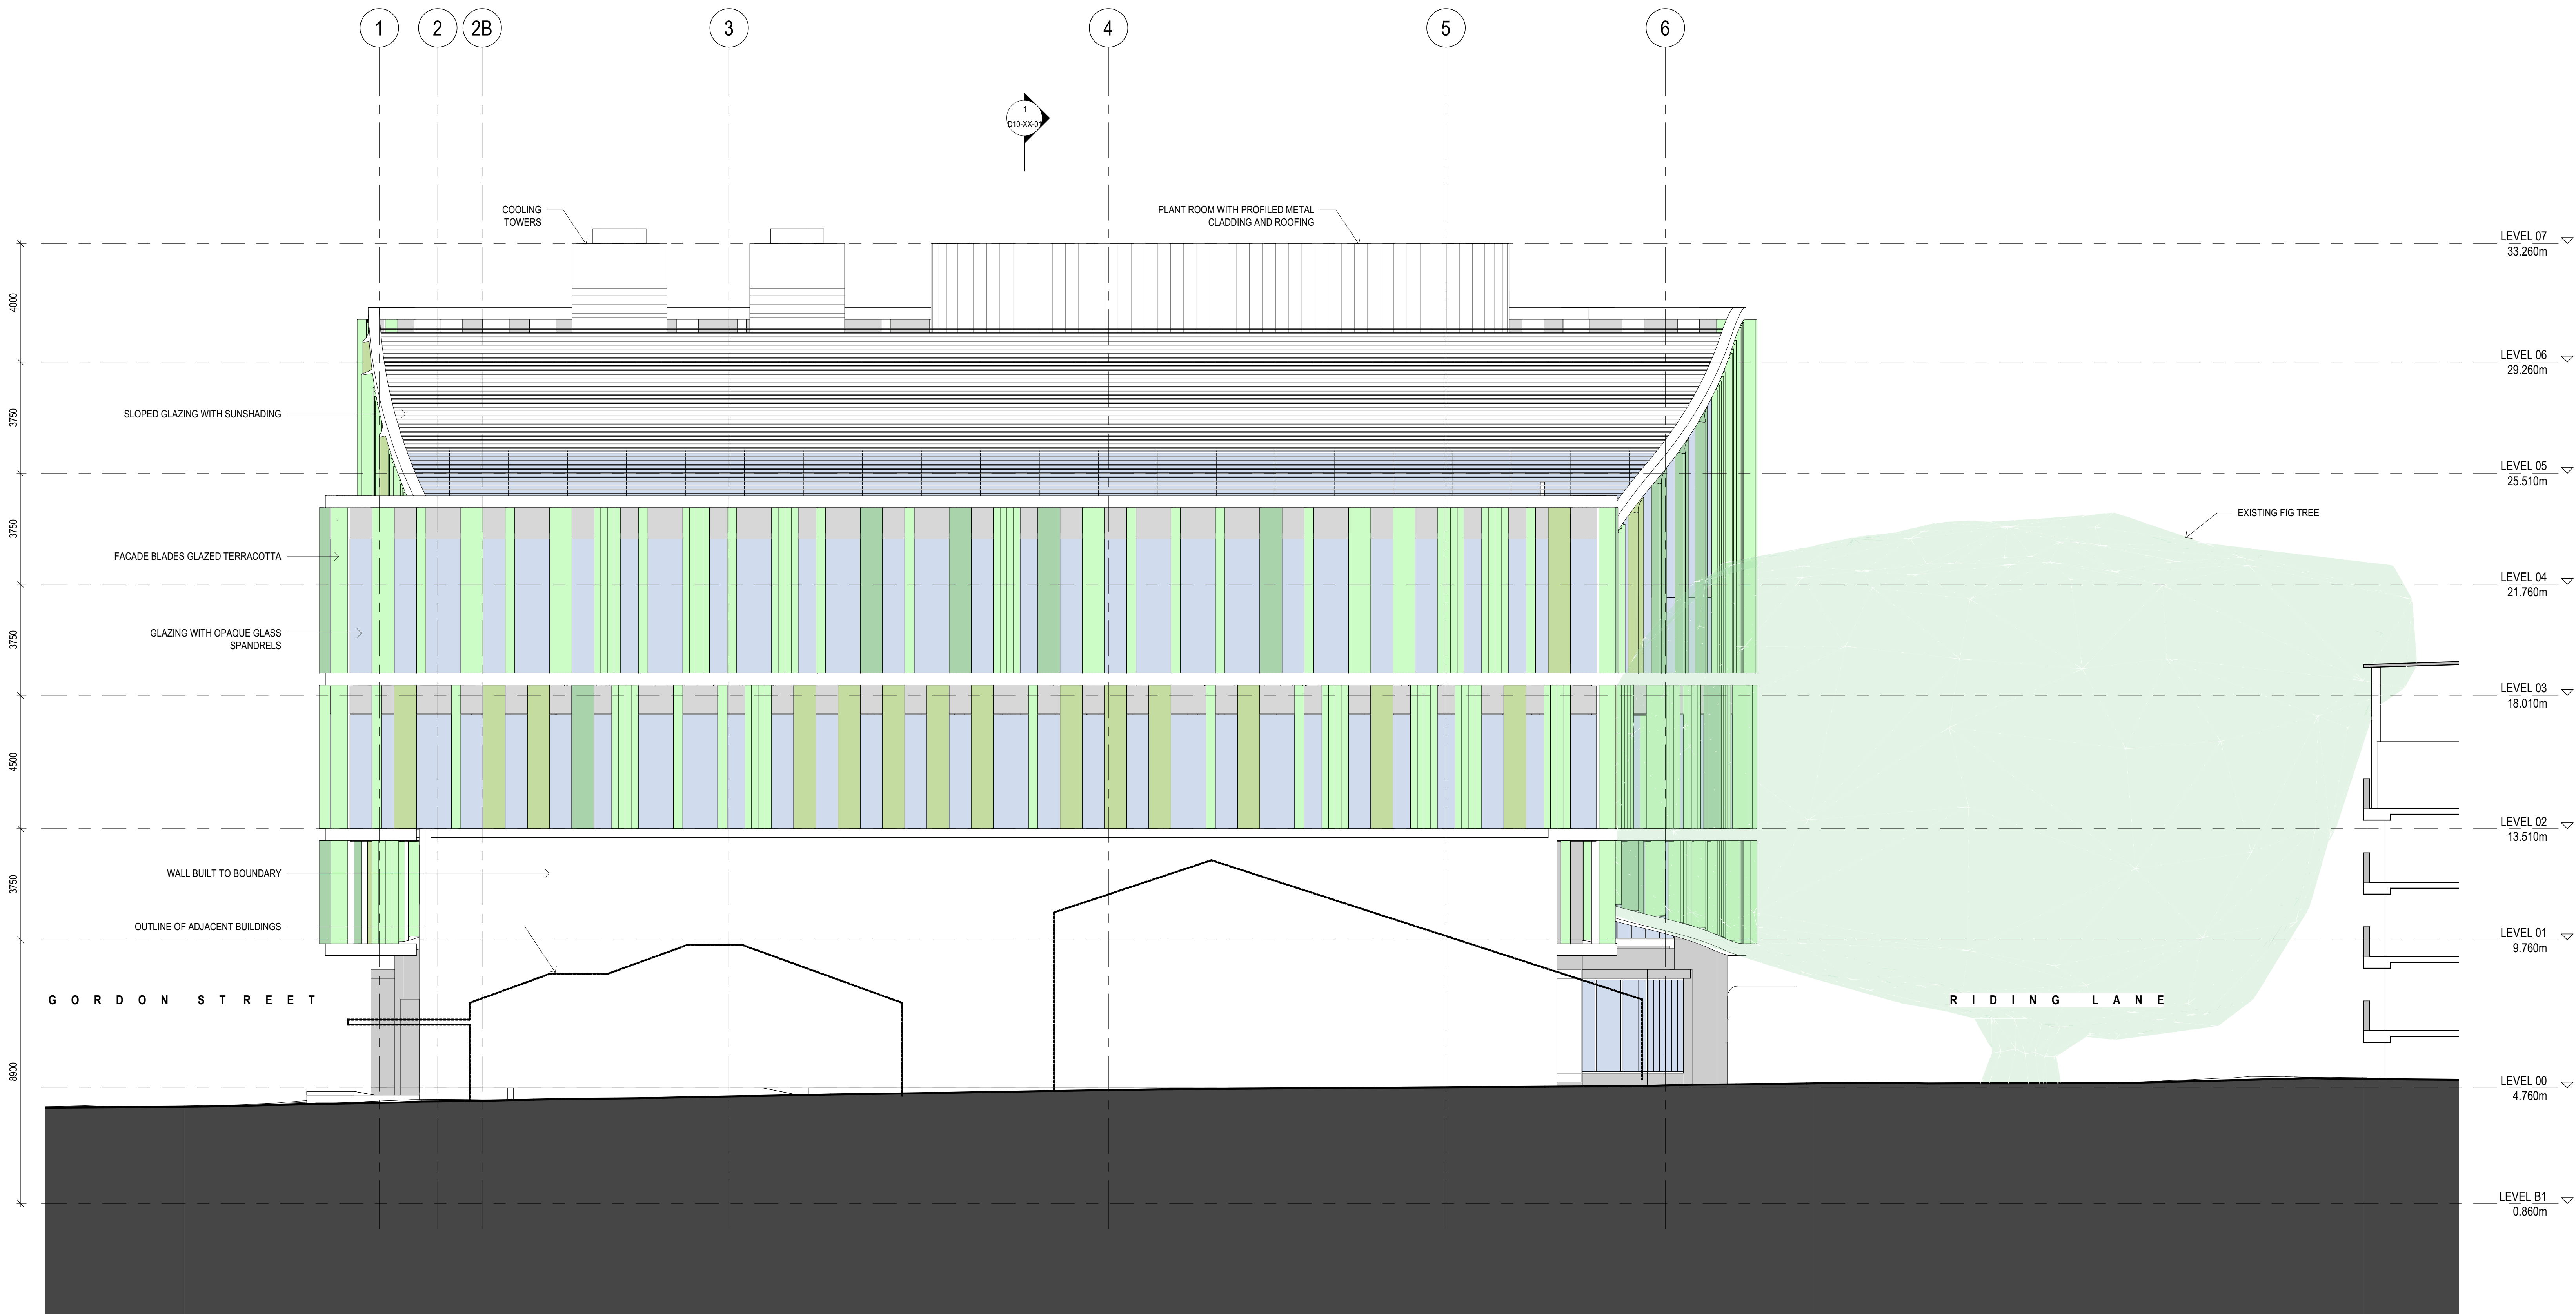



OLD ARCHITECTS REGISTRATION BOARD /
NOMINATED ARCHITECTS
105 MARK GRANGER
2705 BRAN CONQUAN
300 NORTH GERRARD

Telephone +61 7 3852 2525
Facsimile +61 7 3852 2544
www.bvn.com.au

INTELLECTUAL PROPERTY
COPYRIGHT BVN ARCHITECTURE PTY LIMITED. UNLESS OTHERWISE
AGREED IN WRITING, ALL RIGHTS TO THE DOCUMENT ARE SUBJECT TO
PAYMENT IN FULL OF ALL BIVN CHARGES. THIS DOCUMENT MAY ONLY
BE USED FOR THE EXPRESS PURPOSE AND PROJECT FOR WHICH IT
HAS BEEN CREATED AND DELIVERED AS NOTIFIED IN WRITING BY
BVN AND THE DOCUMENT MAY NOT BE REPRODUCED, COPIED, OR
ANY UNAUTHORIZED USE OF THIS DOCUMENT IS AT THE USER'S SOLE
RISK AND WITHOUT LIMITING BVN'S RIGHTS TO THE USER RELEASES AND
INDEMNIFIES BVN FROM AND AGAINST ALL LOSSES ARISING.

NOTE
CONTRACTOR TO CHECK AND VERIFY ALL DIMENSIONS ON SITE PRIOR
TO COMMENCEMENT OF WORK OR PREPARATION OF SHOP DRAWINGS.
DO NOT SCALE THIS DRAWING.

ISSUE	DATE	FOR
1	02/04/19	PRELIMINARY SCHEMATIC
2	11/04/19	PRELIMINARY SCHEMATIC
3	02/05/19	PRELIMINARY SCHEMATIC
4	06/05/19	PRELIMINARY SCHEMATIC
5	17/05/19	SCHEMATIC

STRUCTURAL ENGINEER

TTW

TEL +61 2 9439 7288

SERVICES ENGINEER

LCI

TEL +61 2 9257 0570

LANDSCAPE ARCHITECT

URBIS

TEL +61 2 8233 9900

PROJECT MANAGER

TURNER & TOWNSEND THINC

TEL +6 2 8245 0000

CLIENT

COFFS HARBOUR CITY COUNCIL

PROJECT

ALL WELCOME
GORDON STREET
COFFS HARBOUR, NSW

BVN PROJECT NUMBER

1812003.000

DRAWING KEY

TRUE NORTH

PROJECT NORTH

GRAPHIC SCALE

0 2000 5000

SCALE

1:100@B1

STATUS

PRELIMINARY SCHEMATIC DESIGN


DRAWING

SECTION N-S

AR-D10-XX-01

ISSUE
5



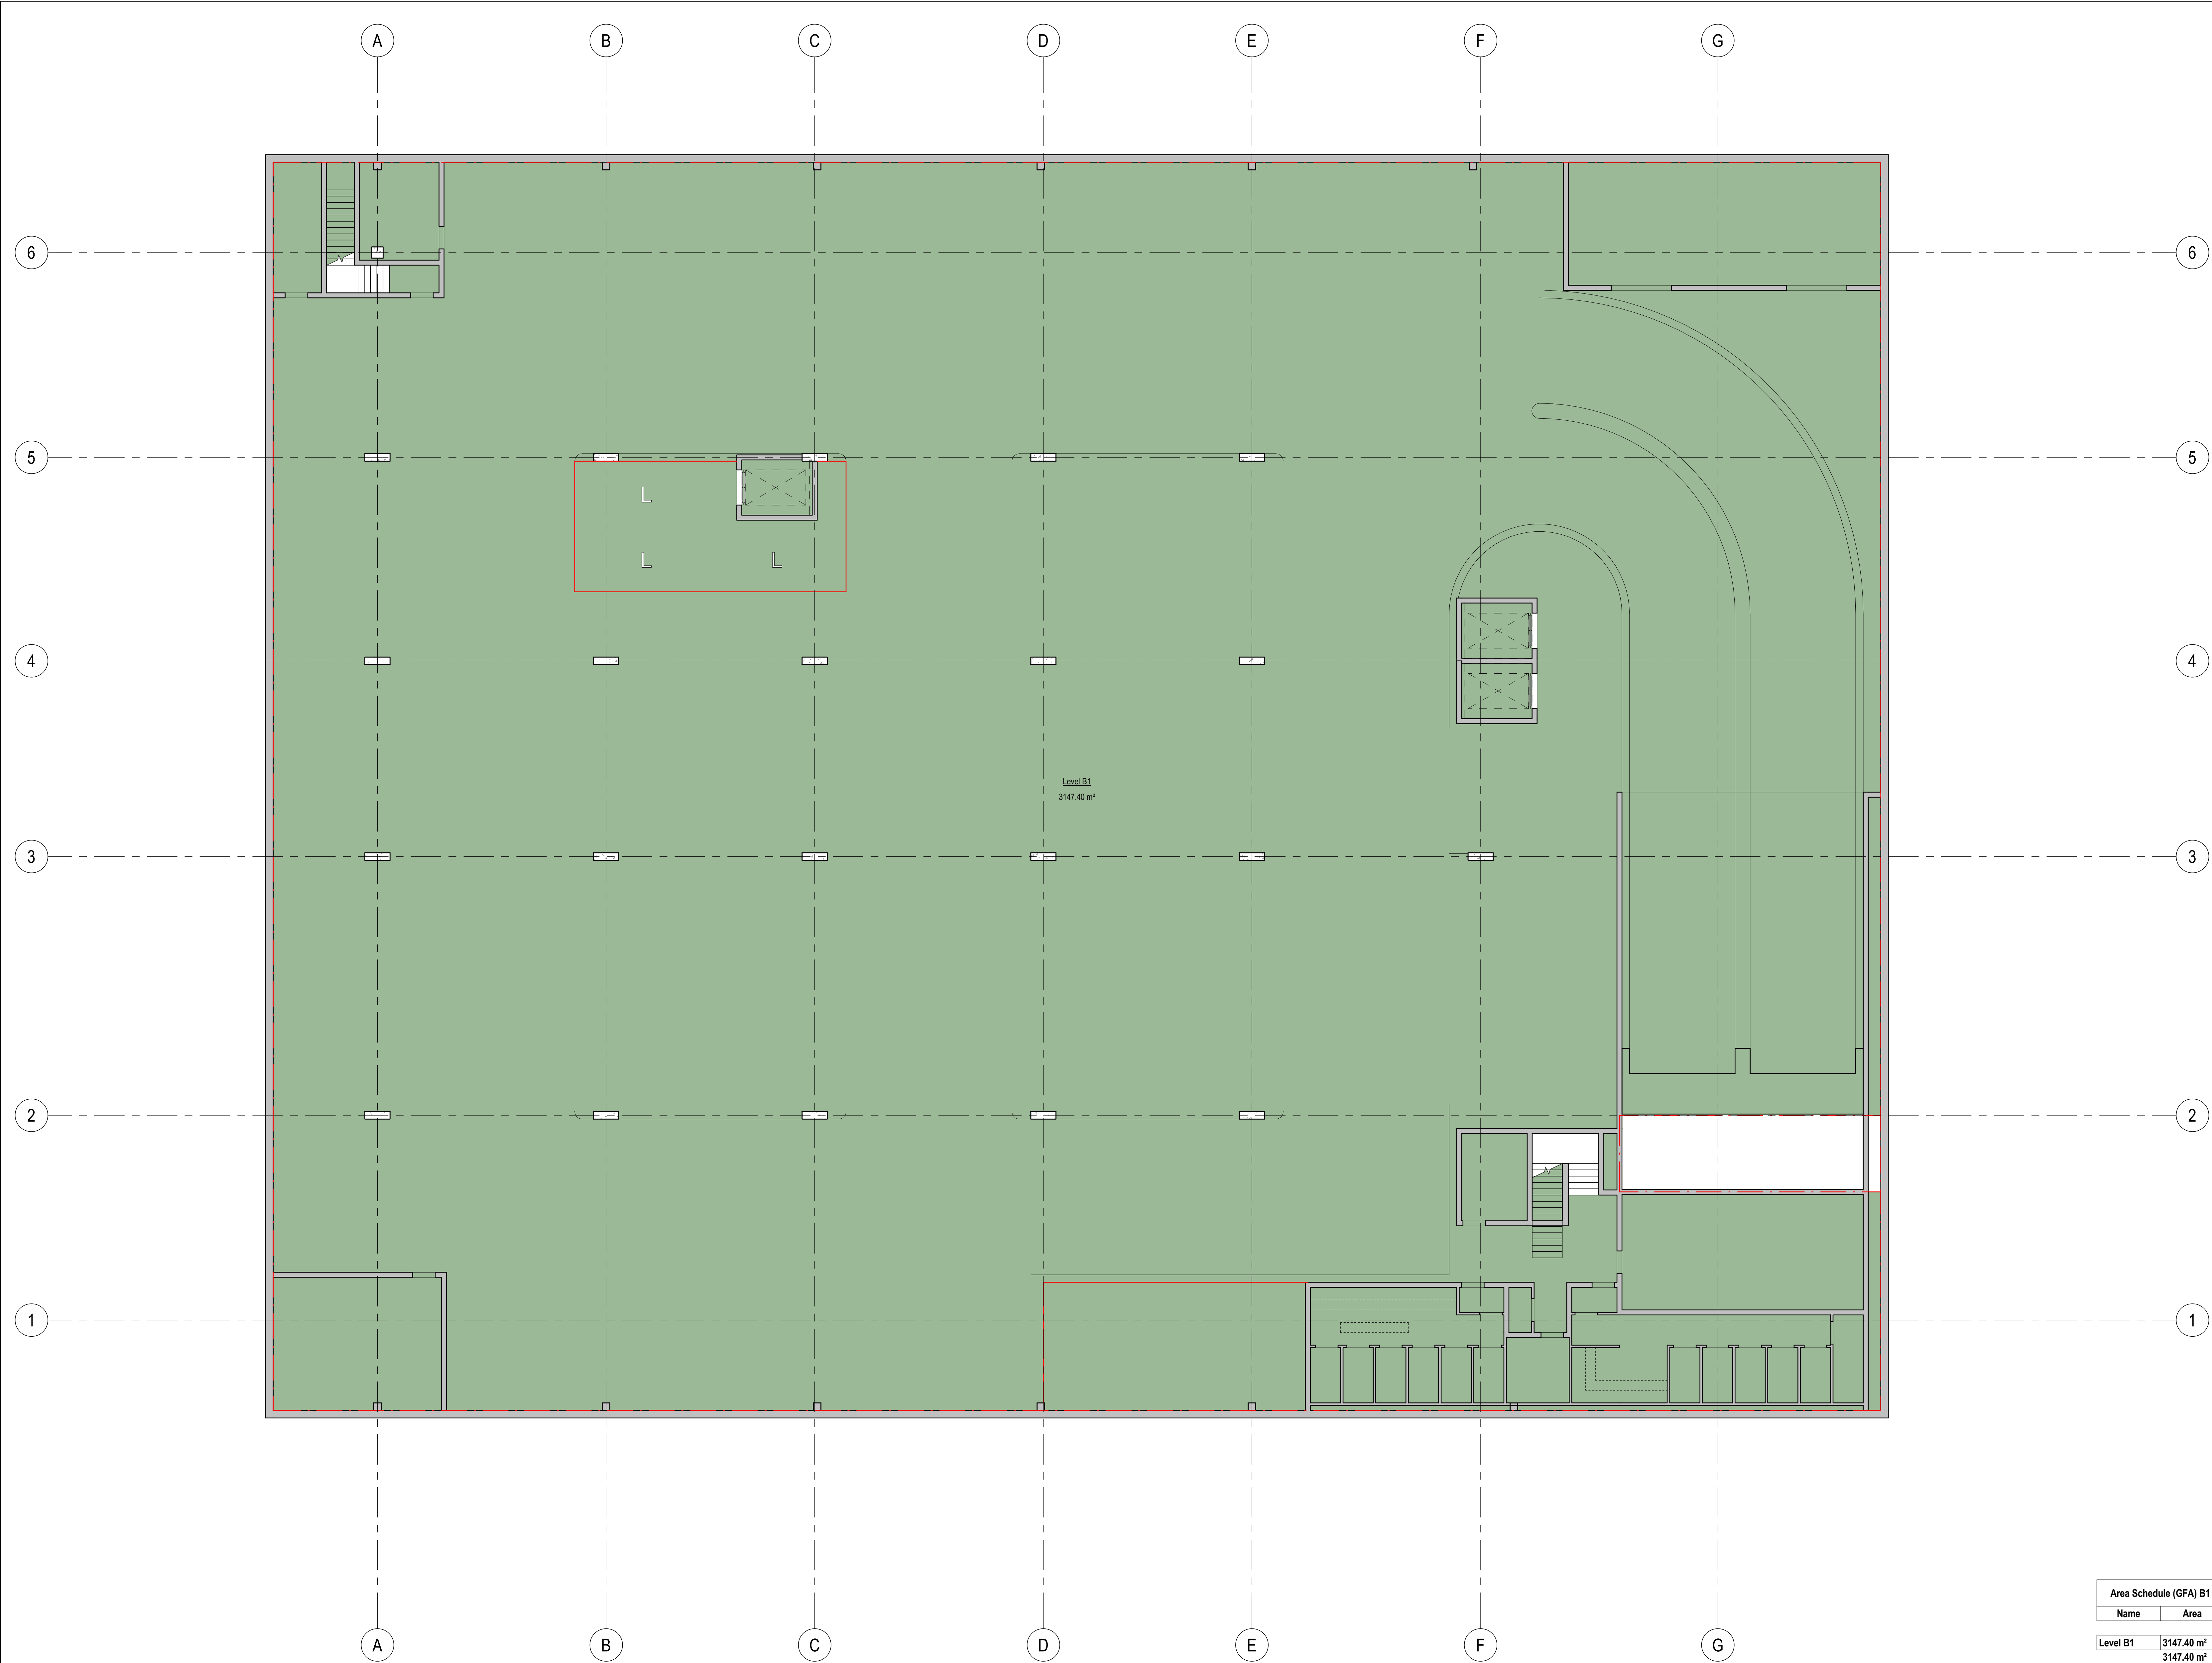

OLD ARCHITECTS REGISTRATION BOARD /
NOMINATED ARCHITECTS
105 MARK GRANGER
2705 BRIAN DONOHUE
3000 NORTH GARDEN

Telephone +61 7 3852 2525
Facsimile +61 7 3852 2544
www.bvn.com.au

INTELLECTUAL PROPERTY
COPYRIGHT BVN ARCHITECTURE PTY LIMITED. UNLESS OTHERWISE
AGREED IN WRITING, ALL RIGHTS TO THE DOCUMENT ARE SUBJECT TO
PAYMENT IN FULL OF ALL BVN CHARGES. THIS DOCUMENT MAY NOT
BE REPRODUCED, COPIED, OR TRANSMITTED IN ANY FORM OR BY
ANY MEANS, ELECTRONIC OR MECHANICAL, INCLUDING PHOTOCOPYING,
RECORDING, OR BY ANY INFORMATION STORAGE AND RETRIEVAL
SYSTEM, WITHOUT THE EXPRESS WRITTEN PERMISSION OF BVN ARCHITECTURE PTY LIMITED. ANY UNAUTHORIZED USE OF THIS DOCUMENT IS AT THE USER'S SOLE
RISK AND WITHOUT LIMITING DAMAGES, THE USER RELEASES AND
WARRANTIES BVN FROM AND AGAINST ALL LOSS SO ARISING.

NOTE
CONTRACTOR TO CHECK AND VERIFY ALL DIMENSIONS ON SITE PRIOR
TO COMMENCEMENT OF WORK OR PREPARATION OF SHOP DRAWINGS.
DO NOT SCALE THIS DRAWING.

ISSUE	DATE	FOR
1	03/04/19	PRELIMINARY SCHEMATIC

STRUCTURAL ENGINEER
TTW
TEL +61 2 9439 7288
SERVICES ENGINEER
LCI
TEL +61 2 9257 0570
LANDSCAPE ARCHITECT
URBIS
TEL +61 2 8233 9900
PROJECT MANAGER
TURNER & TOWNSEND THINC
TEL +6 2 8245 0000
CLIENT

COFFS HARBOUR CITY COUNCIL
PROJECT

ALL WELCOME
GORDON STREET
COFFS HARBOUR, NSW

BVN PROJECT NUMBER

1812003
DRAWING KEY

TRUE NORTH PROJECT NORTH
GRAPHIC SCALE
0 2000 5000
SCALE

1:100@B1 DO NOT SCALE
STATUS

PRELIMINARY SCHEMATIC DESIGN
DRAWING


AREA PLAN BASEMENT
LEVEL

AR-U10-B1-00

ISSUE
1

Area Schedule (GFA) B1	
Name	Area
Level B1	3147.40 m²
	3147.40 m²

C:\BVT\LOCAL\B1\1812003\B1\COFFS_B1\B1_001.dwg, 2019, User: bvn, Date: 03/04/19, 13:01:09 PM

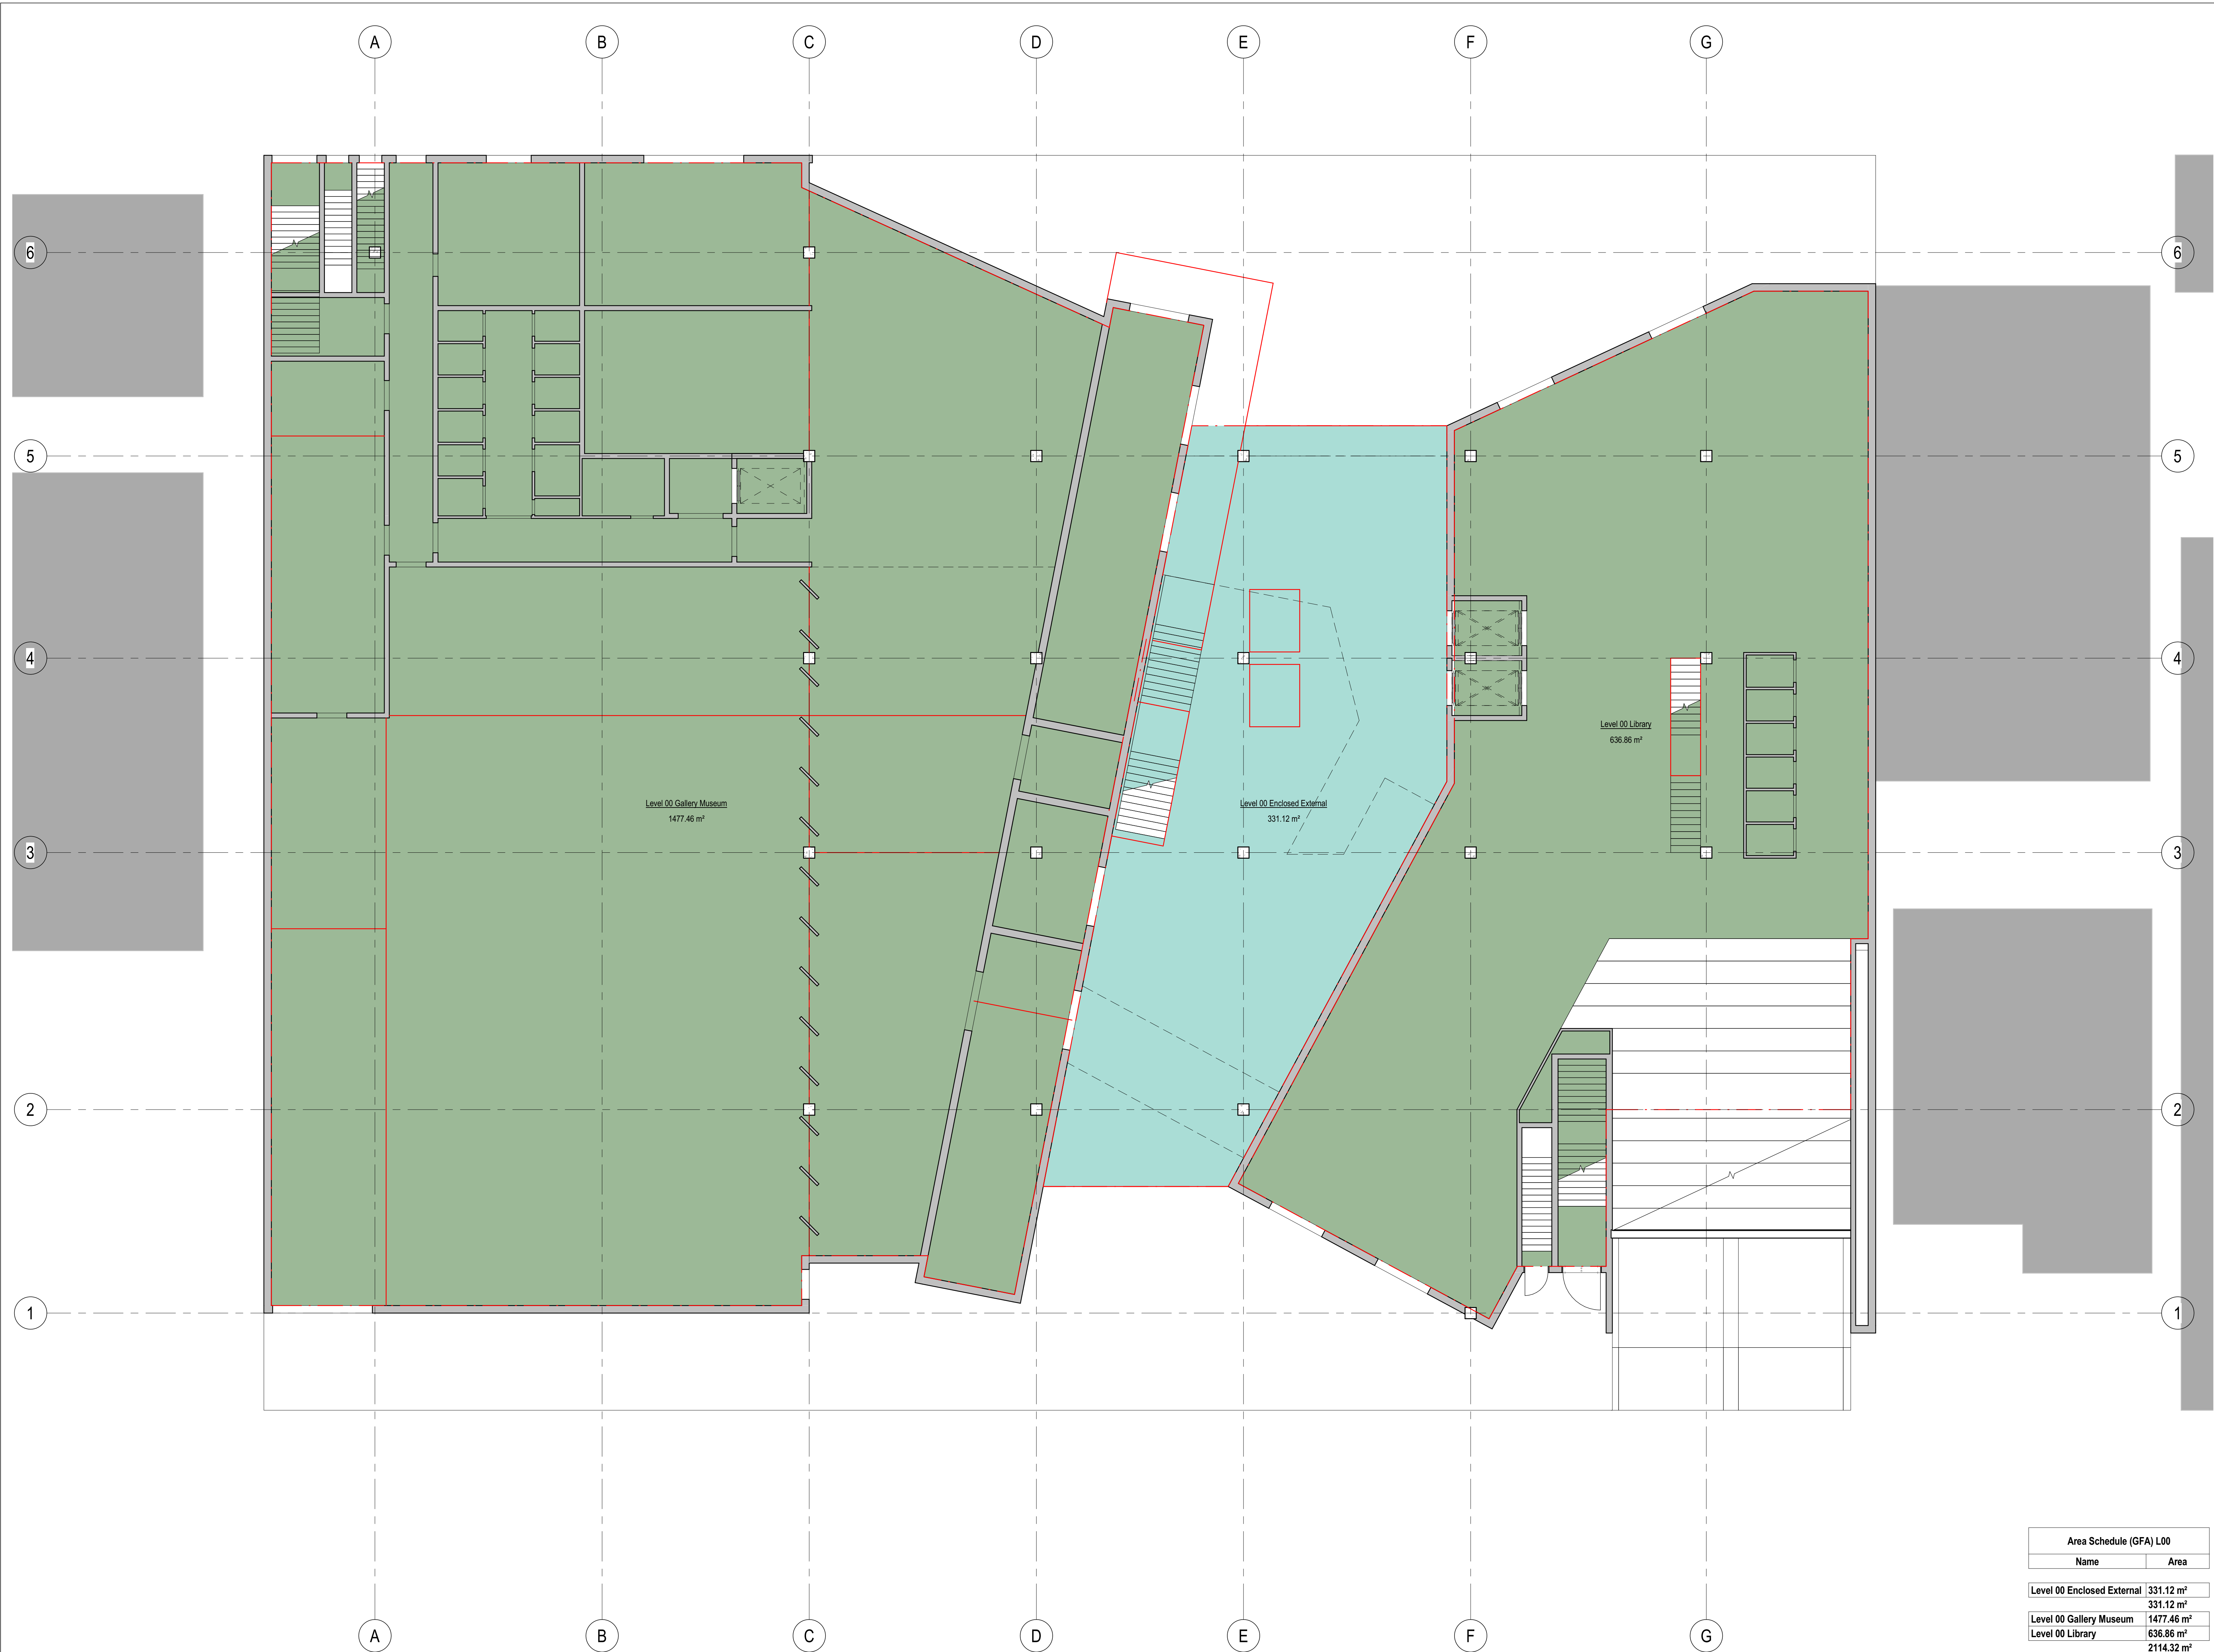

OLD ARCHITECTS REGISTRATION BOARD /
NOMINATED ARCHITECTS
105 MARK GRANGER
2705 BRIAN DONOVAN
3004 NORTH CROSSLAND

Telephone +61 7 3852 2525
Facsimile +61 7 3852 2544
www.bvn.com.au

INTELLECTUAL PROPERTY
COPYRIGHT BVN ARCHITECTURE PTY LIMITED. UNLESS OTHERWISE
AGREED IN WRITING, ALL RIGHTS TO THE DOCUMENT ARE SUBJECT TO
PAYMENT IN FULL OF ALL BVN CHARGES. THIS DOCUMENT MAY ONLY
BE USED FOR THE EXPRESS PURPOSE AND PROJECT FOR WHICH IT
HAS BEEN CREATED AND DELIVERED. AS NOTIFIED IN WRITING BY
BVN. ANY UNAUTHORIZED USE OF THIS DOCUMENT IS AT THE USER'S SOLE
RISK AND WITHOUT LIMITING BVN'S RIGHTS, THE USER RELEASES AND
INDEMNIFIES BVN FROM AND AGAINST ALL LOSS SO ARISING.

NOTE
CONTRACTOR TO CHECK AND VERIFY ALL DIMENSIONS ON SITE PRIOR
TO COMMENCEMENT OF WORK OR PREPARATION OF SHOP DRAWINGS.
DO NOT SCALE THIS DRAWING.

ISSUE	DATE	FOR
1	03/04/19	PRELIMINARY SCHEMATIC

STRUCTURAL ENGINEER

TTW

TEL +61 2 9439 7288

SERVICES ENGINEER

LCI

TEL +61 2 9257 0570

LANDSCAPE ARCHITECT

URBIS

TEL +61 2 8233 9900

PROJECT MANAGER

TURNER & TOWNSEND THINC

TEL +6 2 8245 0000

CLIENT

COFFS HARBOUR CITY COUNCIL

PROJECT

ALL WELCOME

GORDON STREET

COFFS HARBOUR, NSW

BVN PROJECT NUMBER

1812003

DRAWING KEY

TRUE NORTH

PROJECT NORTH

GRAPHIC SCALE

0 2000 5000

SCALE

1:100@B1

STATUS

PRELIMINARY SCHEMATIC DESIGN

DRAWING

AREA PLAN GROUND FLOOR
LEVEL


AR-U10-00-00

ISSUE

1

Area Schedule (GFA) L00	
Name	Area
Level 00 Enclosed External	331.12 m²
Level 00 Gallery Museum	1477.46 m²
Level 00 Library	636.86 m²
	2114.32 m²

C:\PROJECTS\LOCAL\BHV\1812003\ALL WELCOME BUILDING 2018\Area_Sched.dwg 30/04/2019 13:06:48

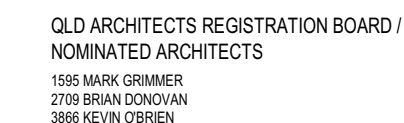

Telephone +61 7 3852 252
Facsimile +61 7 3852 2544
www.bvn.com.au

INTELLECTUAL PROPERTY

COPYRIGHT BY BNV ARCHITECTURE PTY LIMITED. UNLESS OTHERWISE AGREED IN WRITING, ALL RIGHTS TO THIS DOCUMENT ARE SUBJECT TO PAYMENT IN FULL OF ALL BNV CHARGES. THIS DOCUMENT MAY ONLY BE USED FOR THE EXPRESS PURPOSE AND PROJECT FOR WHICH IT HAS BEEN CREATED AND DELIVERED, AS NOTIFIED IN WRITING BY BNV/CM. THIS DOCUMENT MAY NOT BE OTHERWISE USED, OR COPIED, ANY UNAUTHORISED USE OF THIS DOCUMENT IS AT THE USER'S SOLE RISK AND WITHOUT LIMITING BNV'S RIGHTS THE USER RELEASES AND INDEMNIFIES BNV FROM AND AGAINST ALL LOSS OR ARISING

NOTE
CONTRACTOR TO CHECK AND VERIFY ALL DIMENSIONS ON SITE PRIOR TO COMMENCEMENT OF WORK OR PREPARATION OF SHOP DRAWINGS
DO NOT SCALE THIS DRAWING

ISSUE	DATE	FOR
1	03/04/19	PRELIMINARY SCHEMATIC

STRUCTURAL ENGINEER

TTW
TEL +61 2 9439 7288
SERVICES ENGINEER

LCI

TEL +61 2 9257 0570
LANDSCAPE ARCHITECT

URBIS

TEL +61 2 8233 9900

TURNER & TOWNSEND THINC

TEL +6 2 8245 0000
CLIENT

COFFS HARBOUR CITY COUNCIL
PROJECT

ALL WELCOME
GORDON STREET
COFFS HARBOUR, NSW

BVN PROJECT NUMBER

1812003

DRAWING KEY

TRUE NORTH

PROJECT NORTH

GRAPHIC SC

0
SCALE

100% 100% 100% 100%

1:100861

PRELIMINARY SCHEMATIC REGION


PRELIMINARY

AREA PLAN LEVEL 01

AR-U10-01-00

ISS

Area Schedule (GFA) L01	
Name	Area
Level 01 Enclosed External	90.80 m²
Level 01 Enclosed External	25.47 m²
	116.27 m²
Level 01 Gallery Museum	917.10 m²
Level 01 Library	742.39 m²
	1659.49 m²

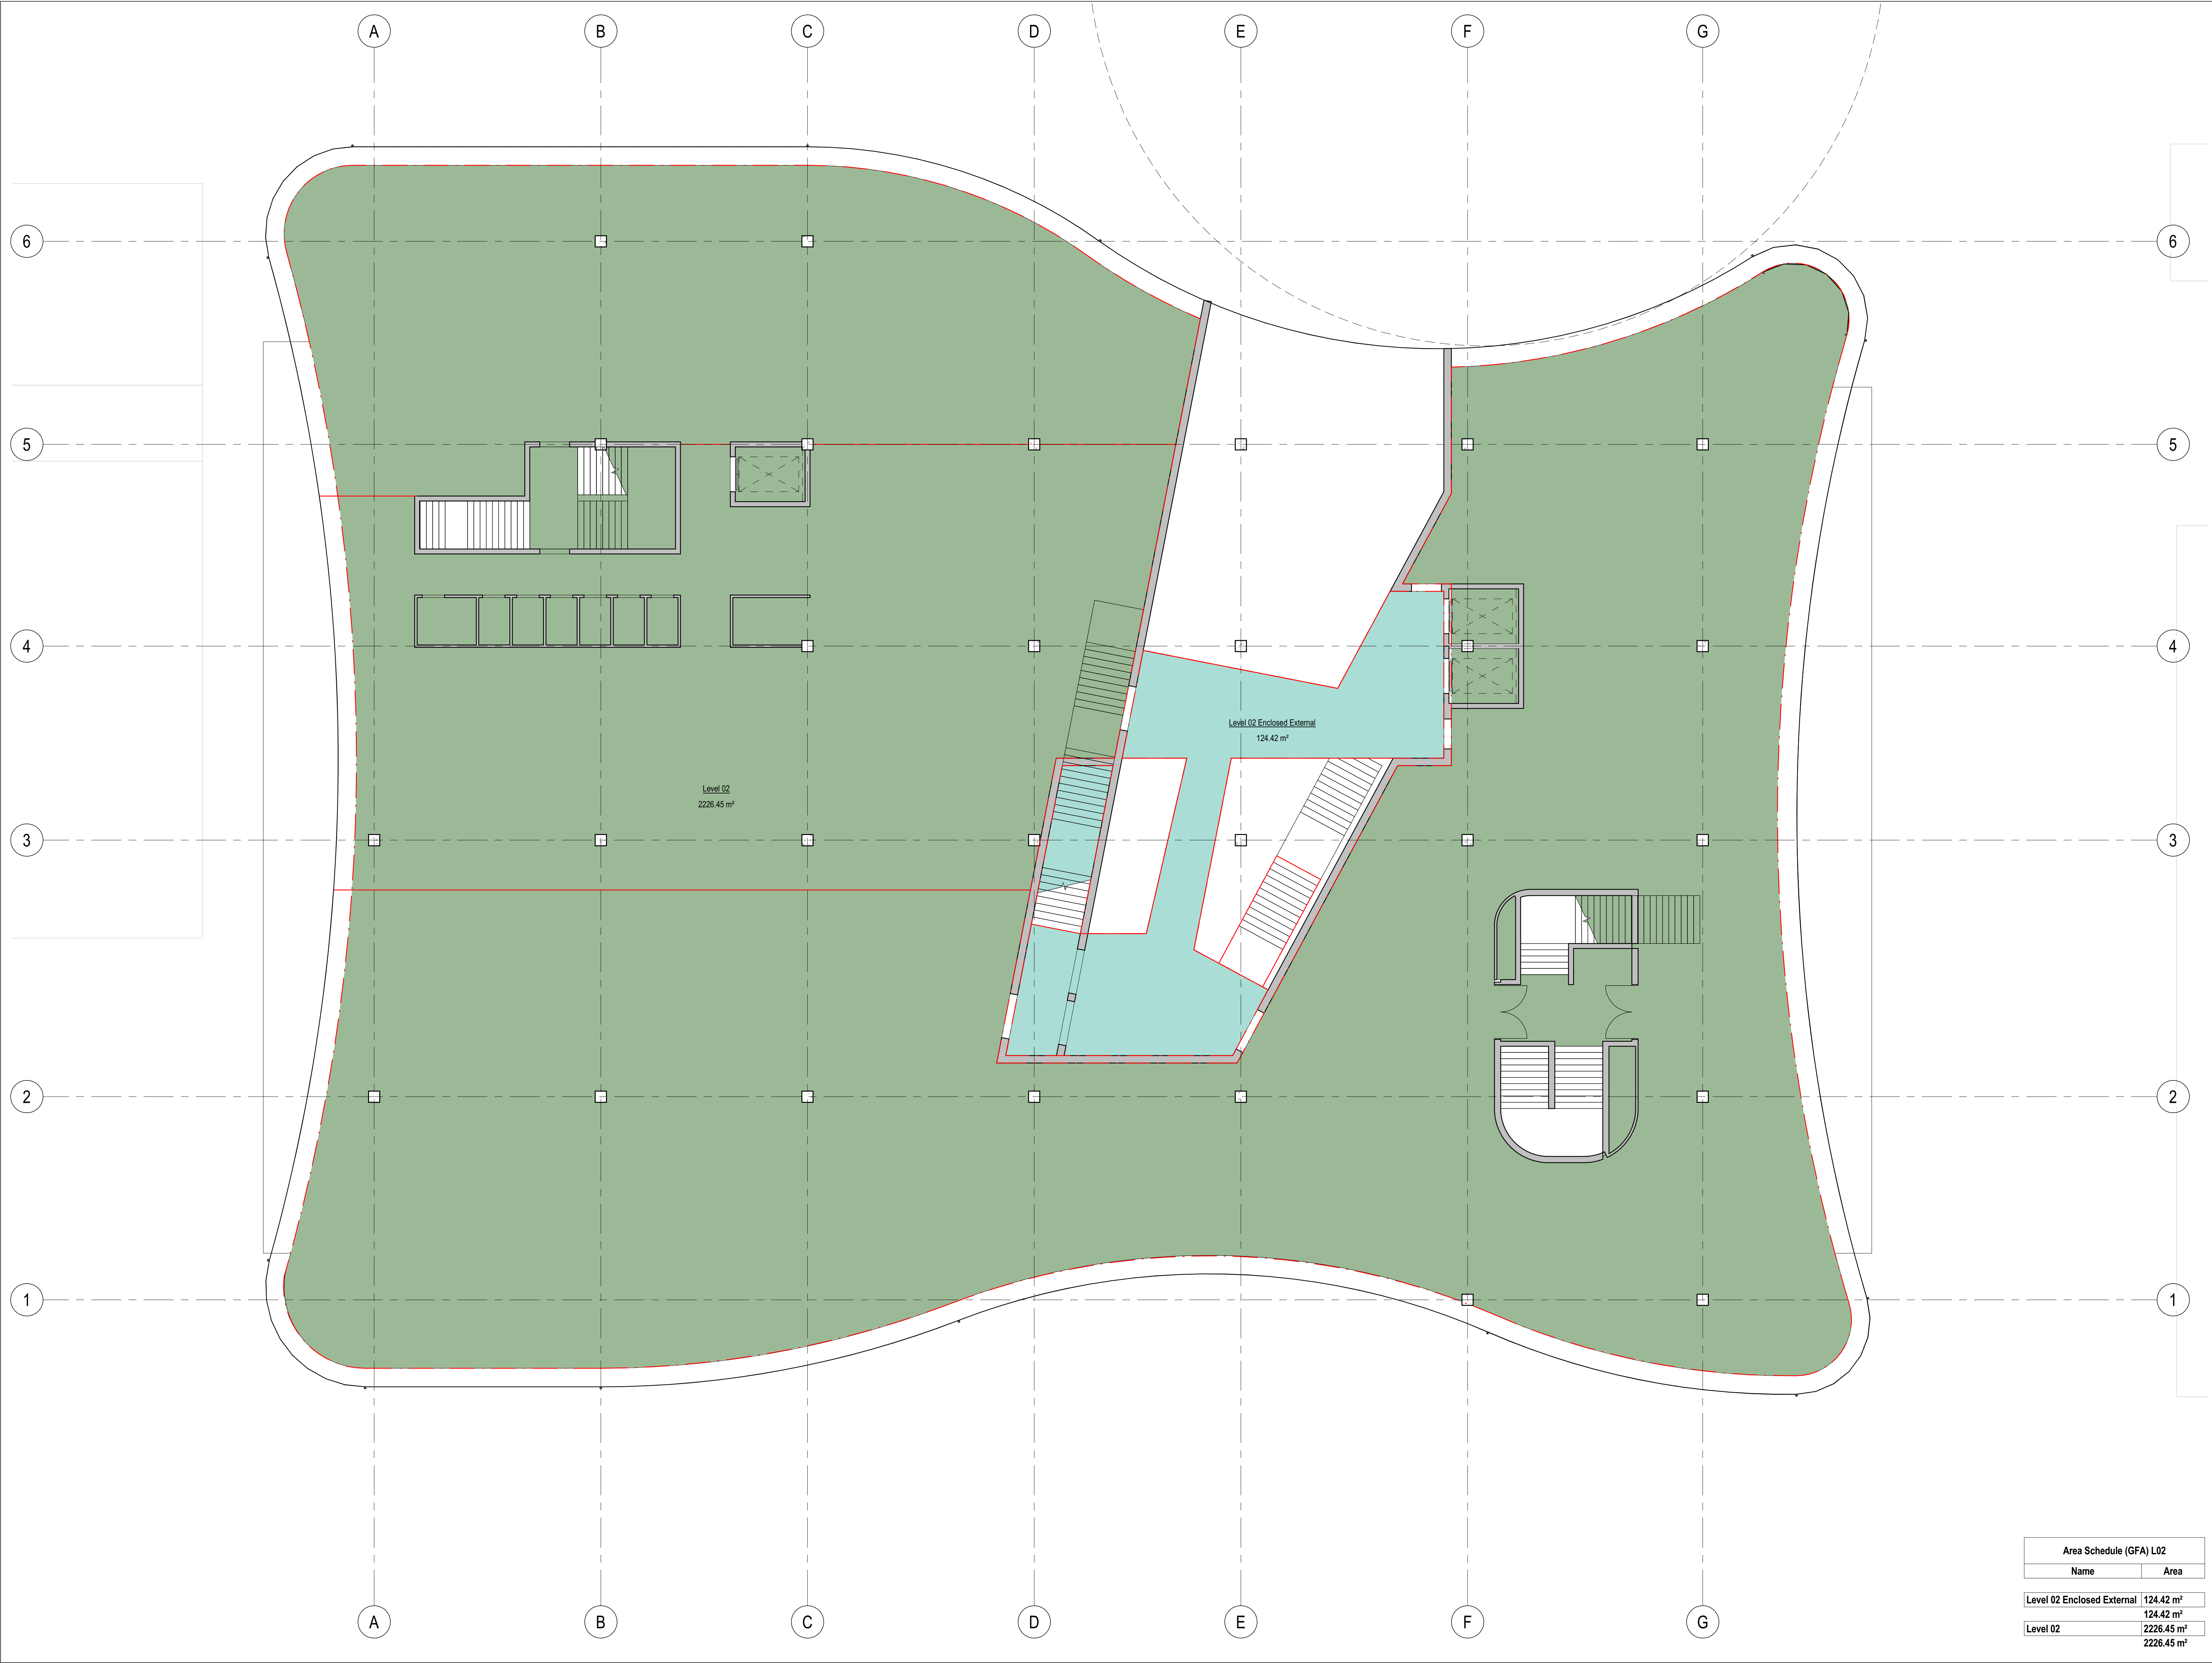

Area Schedule (GFA) L02	
Name	Area
Level 02 Enclosed External	124.42 m²
Level 02	2226.45 m²
	2226.45 m²



OLD ARCHITECTS REGISTRATION BOARD /
NOMINATED ARCHITECTS
105 MARK GRANGER
2705 BRIAN DONOVAN
3006 KEVIN GIBSON

Telephone +61 7 3852 2525
Facsimile +61 7 3852 2544
www.bvn.com.au

INTELLECTUAL PROPERTY
COPYRIGHT BVN ARCHITECTURE PTY LIMITED. UNLESS OTHERWISE
AGREED IN WRITING ALL RIGHTS TO THE DOCUMENT ARE SUBJECT TO
PAYMENT IN FULL OF ALL BVN CHARGES. THIS DOCUMENT MAY ONLY
BE USED FOR THE EXPRESS PURPOSE AND PROJECT FOR WHICH IT
HAS BEEN CREATED AND DELIVERED. AS NOTIFIED IN WRITING BY
BVN AND THIS DOCUMENT MAY NOT BE COPIED, REPRODUCED, OR
ANY UNAUTHORIZED USE OF THIS DOCUMENT IS AT THE USER'S SOLE
RISK AND WITHOUT LIMITING BVN'S RIGHTS THE USER RELEASES AND
INDEMNIFIES BVN FROM AND AGAINST ALL LOSS SO ARISING.

NOTE
CONTRACTOR TO CHECK AND VERIFY ALL DIMENSIONS ON SITE PRIOR
TO COMMENCEMENT OF WORK OR PREPARATION OF SHOP DRAWINGS.
DO NOT SCALE THIS DRAWING.

ISSUE	DATE	FOR
1	03/04/19	PRELIMINARY SCHEMATIC


STRUCTURAL ENGINEER
TTW
TEL +61 2 9439 7288
SERVICES ENGINEER
LCI
TEL +61 2 9257 0570
LANDSCAPE ARCHITECT
URBIS
TEL +61 2 8233 9900
PROJECT MANAGER
TURNER & TOWNSEND THINC
TEL +6 2 8245 0000
CLIENT

COFFS HARBOUR CITY COUNCIL
PROJECT

ALL WELCOME
GORDON STREET
COFFS HARBOUR, NSW

BVN PROJECT NUMBER

1812003
DRAWING KEY

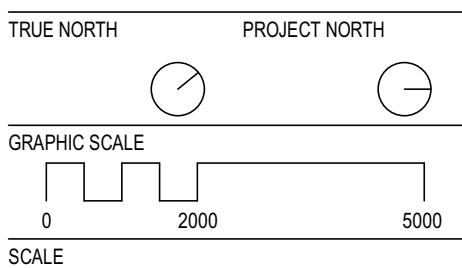

1:100@B1
STATUS

PRELIMINARY SCHEMATIC DESIGN
DRAWING

AREA PLAN LEVEL 02

AR-U10-02-00

ISSUE
1



OLD ARCHITECTS REGISTRATION BOARD /
NOMINATED ARCHITECTS
105 MARK GRANGER
2708 BRIAN DORRIGAN
3006 KEVIN CORREIA

Telephone +61 7 3852 2525
Facsimile +61 7 3852 2544
www.bvn.com.au

INTELLECTUAL PROPERTY
COPYRIGHT BVN ARCHITECTURE PTY LIMITED. UNLESS OTHERWISE
AGREED IN WRITING ALL RIGHTS TO THE DOCUMENT ARE SUBJECT TO
PAYMENT IN FULL OF ALL BVN CHARGES. THIS DOCUMENT MAY ONLY
BE USED FOR THE EXPRESS PURPOSE AND PROJECT FOR WHICH IT
HAS BEEN CREATED AND DELIVERED. AS NOTIFIED IN WRITING BY
BVN AND THIS DOCUMENT MAY NOT BE REPRODUCED, COPIED, OR
ANY UNAUTHORISED USE OF THIS DOCUMENT IS AT THE USER'S SOLE
RISK AND WITHOUT LIMITING BVN'S RIGHTS THE USER RELEASES AND
INDEMNIFIES BVN FROM AND AGAINST ALL LOSS SO ARISING.

NOTE
CONTRACTOR TO CHECK AND VERIFY ALL DIMENSIONS ON SITE PRIOR
TO COMMENCEMENT OF WORK OR PREPARATION OF SHOP DRAWINGS.
DO NOT SCALE THIS DRAWING.

ISSUE	DATE	FOR
1	03/04/19	PRELIMINARY SCHEMATIC


STRUCTURAL ENGINEER
TTW
TEL +61 2 9439 7288
SERVICES ENGINEER
LCI
TEL +61 2 9257 0570
LANDSCAPE ARCHITECT
URBIS
TEL +61 2 8233 9900
PROJECT MANAGER
TURNER & TOWNSEND THINC
TEL +6 2 8245 0000
CLIENT

COFFS HARBOUR CITY COUNCIL
PROJECT

ALL WELCOME
GORDON STREET
COFFS HARBOUR, NSW

BVN PROJECT NUMBER

1812003
DRAWING KEY

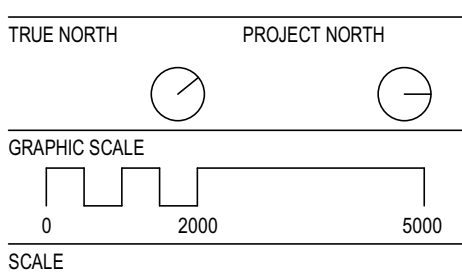


PRELIMINARY SCHEMATIC DESIGN
DRAWING

AREA PLAN LEVEL 03


AR-U10-03-00

ISSUE
1

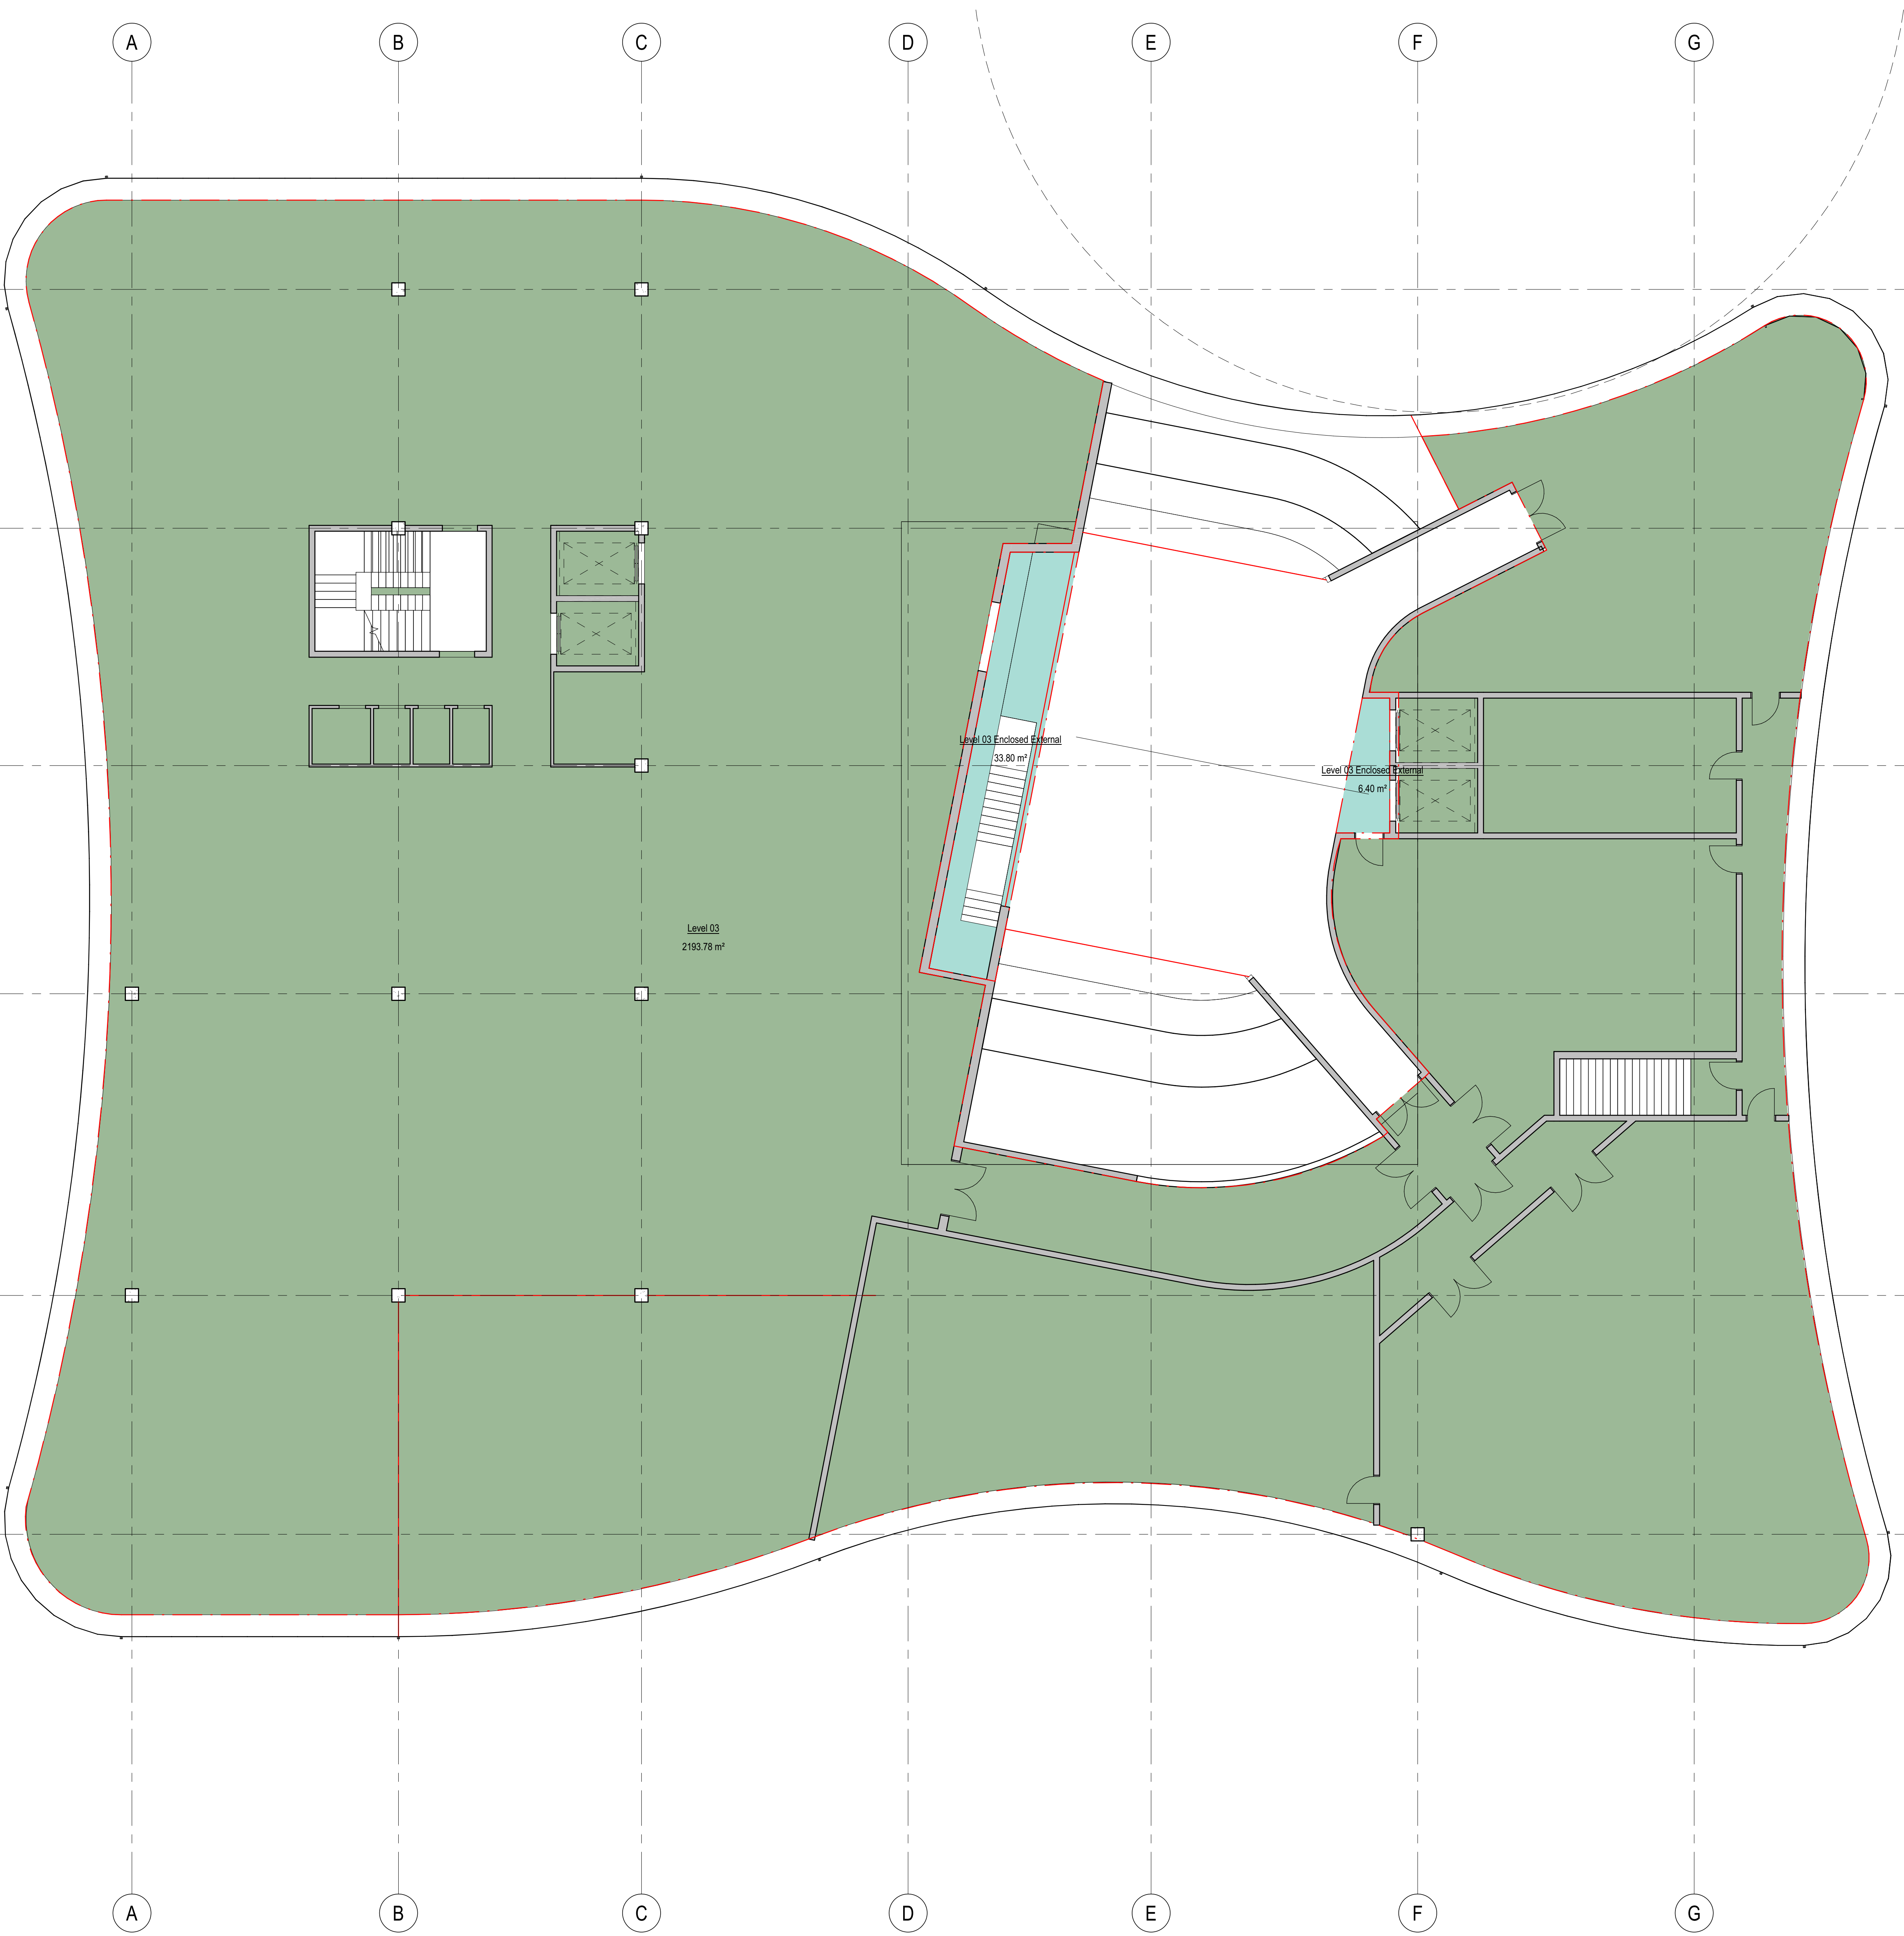

Area Schedule (GFA) L03	
Name	Area
Level 03 Enclosed External	33.80 m²
Level 03 Enclosed External	6.40 m²
	40.20 m²
Level 03	2193.78 m²
	2193.78 m²

C:\BVT\LOCAL\BINAL\1812003\003 COFFS, BUILDING 3018_L03m_03A@bvn.com.au\1 30/04/19 4:00:28 PM

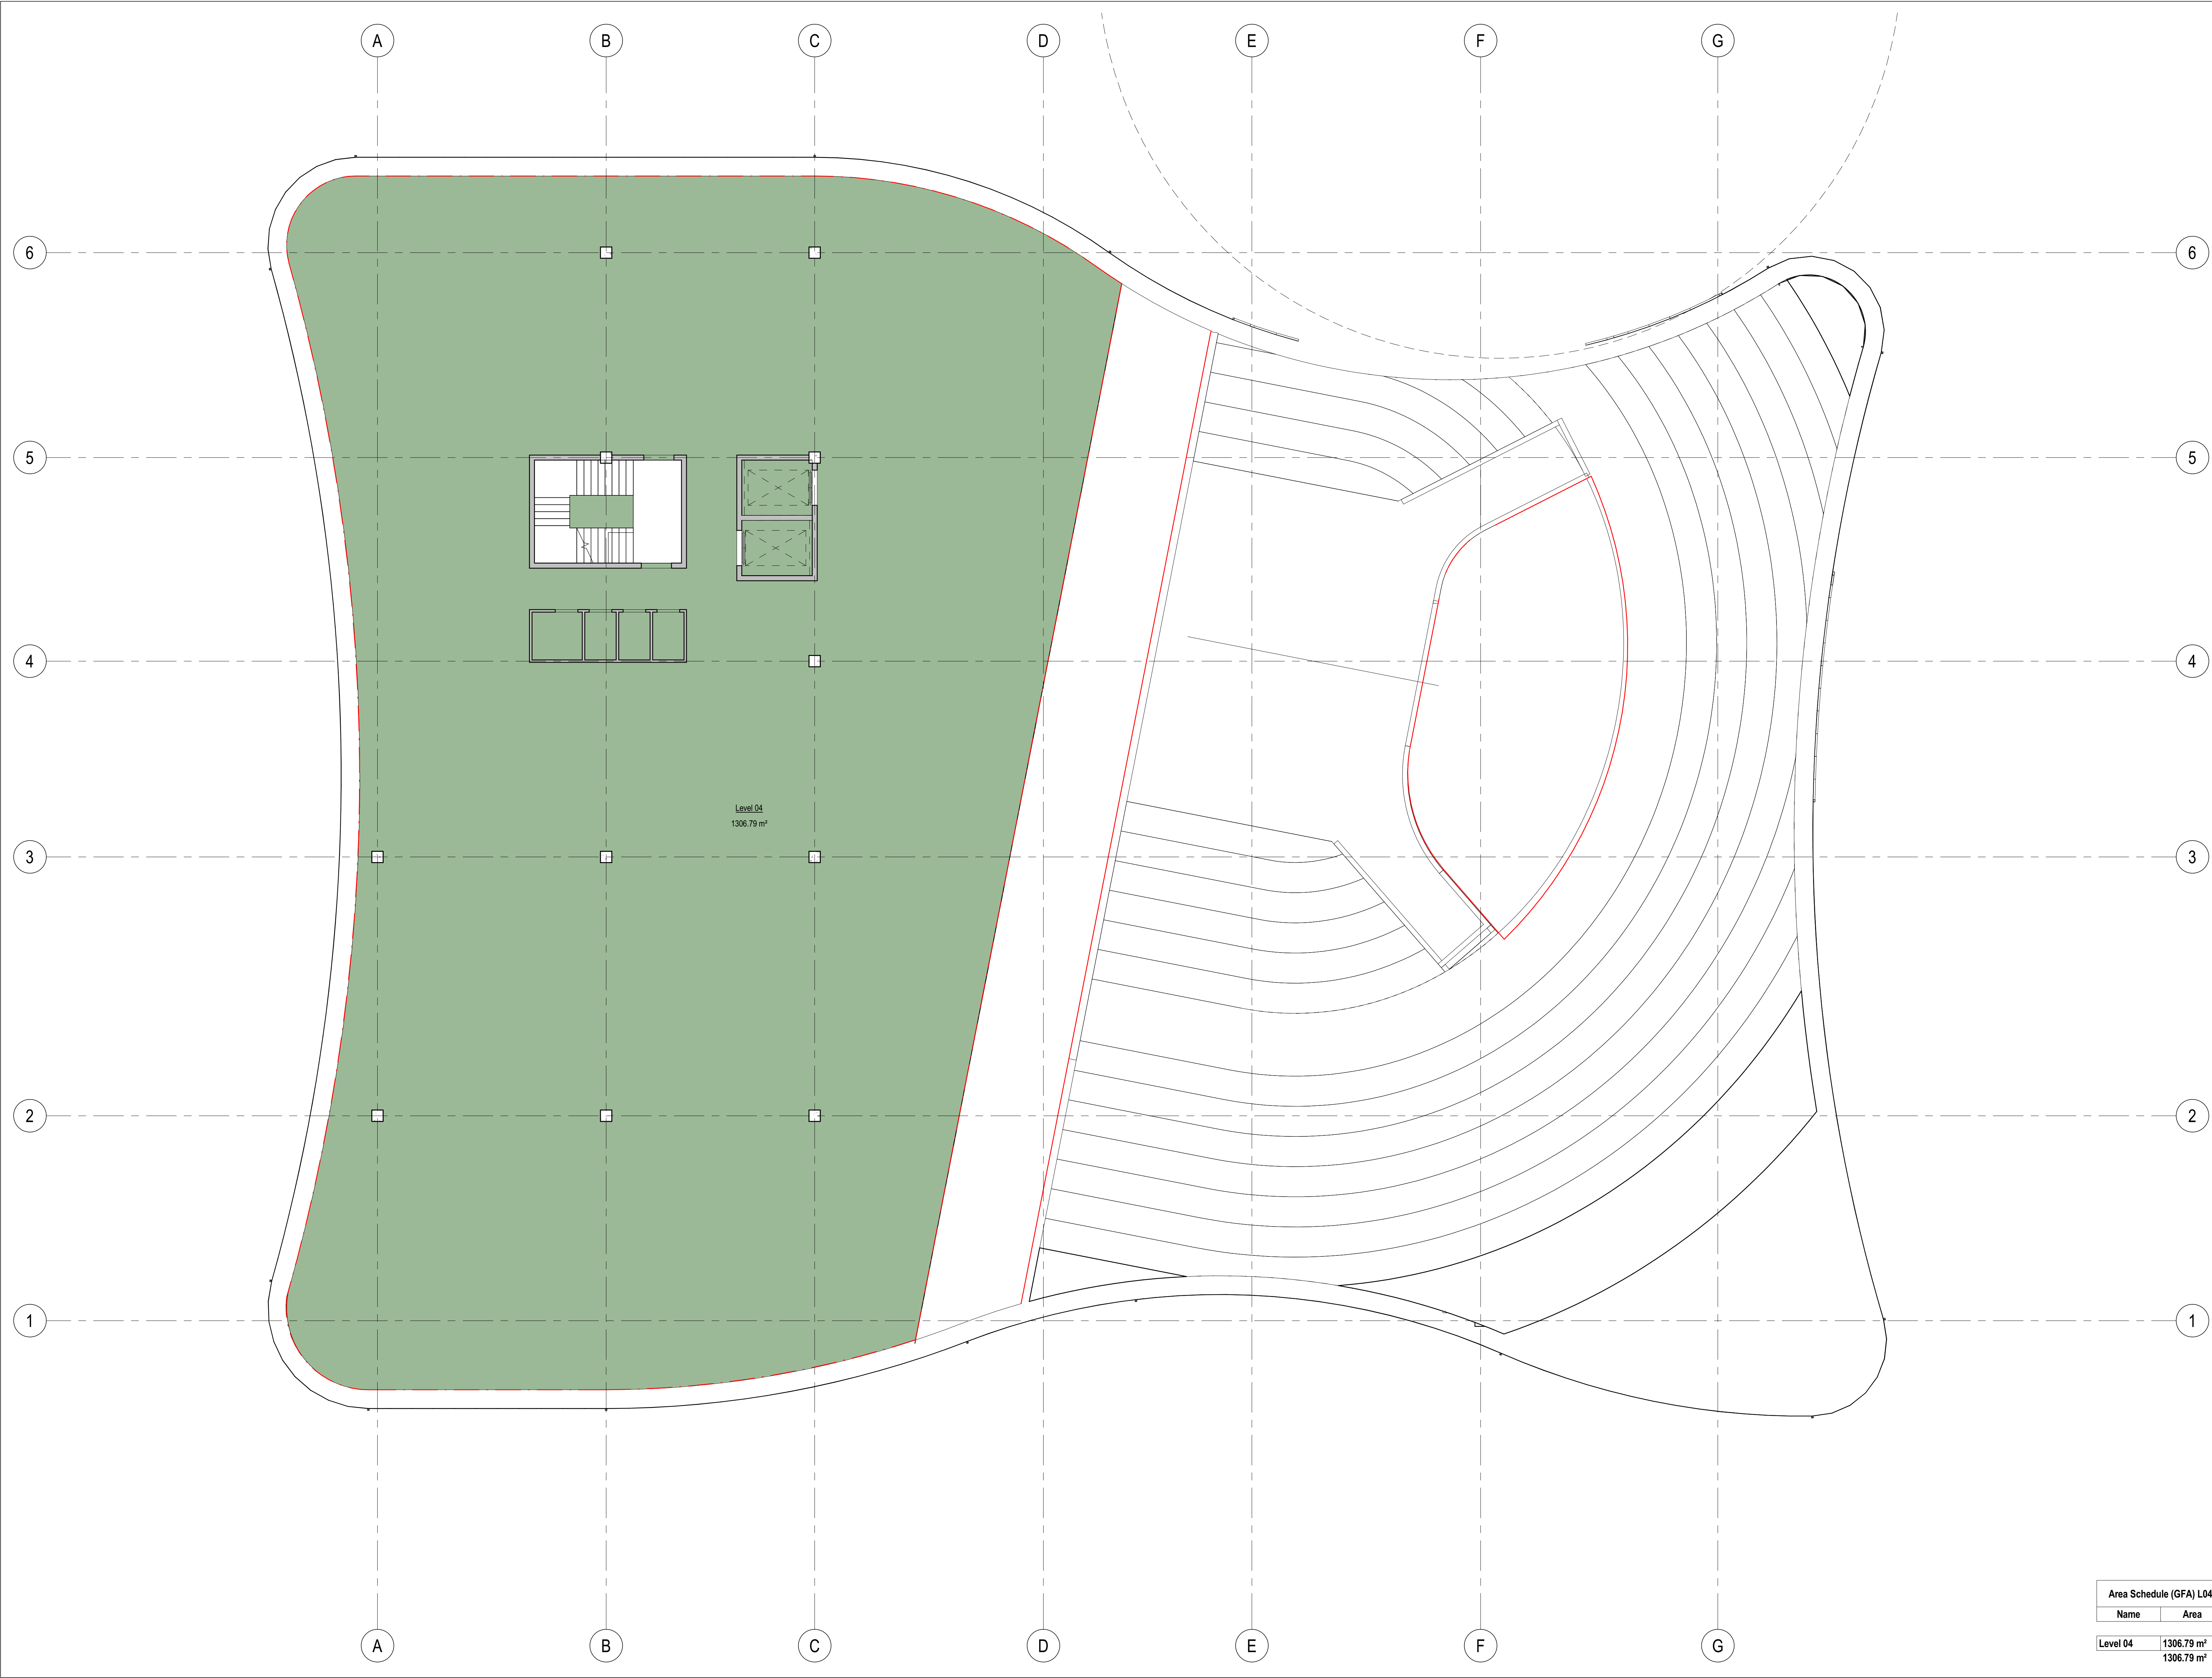

OLD ARCHITECTS REGISTRATION BOARD /
NOMINATED ARCHITECTS
105 MARK GRANGER
2705 BRIAN DORRIGAN
3004 NORTH CREEK

Telephone +61 7 3852 2525
Facsimile +61 7 3852 2544
www.bvn.com.au

INTELLECTUAL PROPERTY
COPYRIGHT BVN ARCHITECTURE PTY LIMITED. UNLESS OTHERWISE
AGREED IN WRITING ALL RIGHTS TO THIS DOCUMENT ARE SUBJECT TO
PAYMENT IN FULL OF ALL BVN CHARGES. THIS DOCUMENT MAY ONLY
BE USED FOR THE EXPRESS PURPOSE AND PROJECT FOR WHICH IT
HAS BEEN CREATED AND DELIVERED. AS NOTIFIED IN WRITING BY
BVN AND THIS DOCUMENT MAY NOT BE REPRODUCED, COPIED, OR
ANY UNAUTHORIZED USE OF THIS DOCUMENT IS AT THE USER'S SOLE
RISK AND WITHOUT LIMITING BVN'S RIGHTS THE USER RELEASES AND
INDEMNIFIES BVN FROM AND AGAINST ALL LOSS SO ARISING.

NOTE
CONTRACTOR TO CHECK AND VERIFY ALL DIMENSIONS ON SITE PRIOR
TO COMMENCEMENT OF WORK OR PREPARATION OF SHOP DRAWINGS.
DO NOT SCALE THIS DRAWING.

ISSUE	DATE	FOR
1	03/04/19	PRELIMINARY SCHEMATIC


STRUCTURAL ENGINEER
TTW
TEL +61 2 9439 7288
SERVICES ENGINEER
LCI
TEL +61 2 9257 0570
LANDSCAPE ARCHITECT
URBIS
TEL +61 2 8233 9900
PROJECT MANAGER
TURNER & TOWNSEND THINC
TEL +6 2 8245 0000
CLIENT

COFFS HARBOUR CITY COUNCIL
PROJECT

ALL WELCOME
GORDON STREET
COFFS HARBOUR, NSW

BVN PROJECT NUMBER

1812003
DRAWING KEY

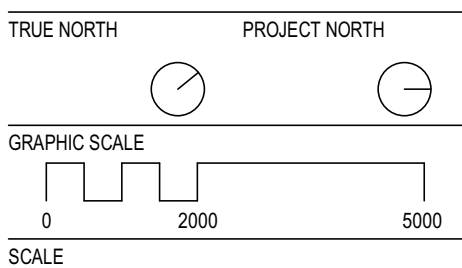

DO NOT SCALE
STATUS


PRELIMINARY SCHEMATIC DESIGN
DRAWING

Area Schedule (GFA) L04		
Name	Area	
Level 04	1306.79 m²	
	1306.79 m²	

AREA PLAN LEVEL 04

AR-U10-04-00

ISSUE
1

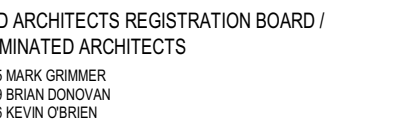

INTELLECTUAL PROPERTY

RIGHTS BY NBN ARCHITECTURE PTY LIMITED, UNLESS OTHERWISE STATED IN WRITING, ALL RIGHTS TO THIS DOCUMENT ARE SUBJECT TO THE FOLLOWING: THIS DOCUMENT IS THE PROPERTY OF NBN ARCHITECTURE PTY LIMITED AND IS TO BE USED ONLY FOR THE EXPRESS PURPOSE AND PROJECT FOR WHICH IT WAS CREATED AND DELIVERED. AS NOTIFIED IN WRITING BY NBN ARCHITECTURE PTY LIMITED, THIS DOCUMENT MAY NOT BE REPRODUCED, COPIED, REPRODUCED, OR COPIED, OR REPRODUCED IN ANY MANNER, WITHOUT THE WRITTEN PERMISSION OF NBN ARCHITECTURE PTY LIMITED. THIS DOCUMENT IS THE PROPERTY OF NBN ARCHITECTURE PTY LIMITED AND IS TO BE USED ONLY FOR THE EXPRESS PURPOSE AND PROJECT FOR WHICH IT WAS CREATED AND DELIVERED. AS NOTIFIED IN WRITING BY NBN ARCHITECTURE PTY LIMITED, THIS DOCUMENT MAY NOT BE REPRODUCED, COPIED, REPRODUCED, OR COPIED, OR REPRODUCED IN ANY MANNER, WITHOUT THE WRITTEN PERMISSION OF NBN ARCHITECTURE PTY LIMITED.

ISSUE	DATE	FOR
	03/04/19	PRELIMINARY SCHEMATIC

SUBJECT

12003

DRAWING KEY

UE NORTH PROJECT


GRAPHIC SCALE

A horizontal number line with arrows at both ends. There are two major tick marks labeled '0' and '2000'. A single tick mark is located exactly halfway between 0 and 2000.

SALE

1000841 60102

100881	LONG
STATUS	


PRELIMINARY SCHEMATIC


AREA PLAN | LEVEL 05

NEXT PLAN LEVEL

2019-05-08

R-U10-05-00

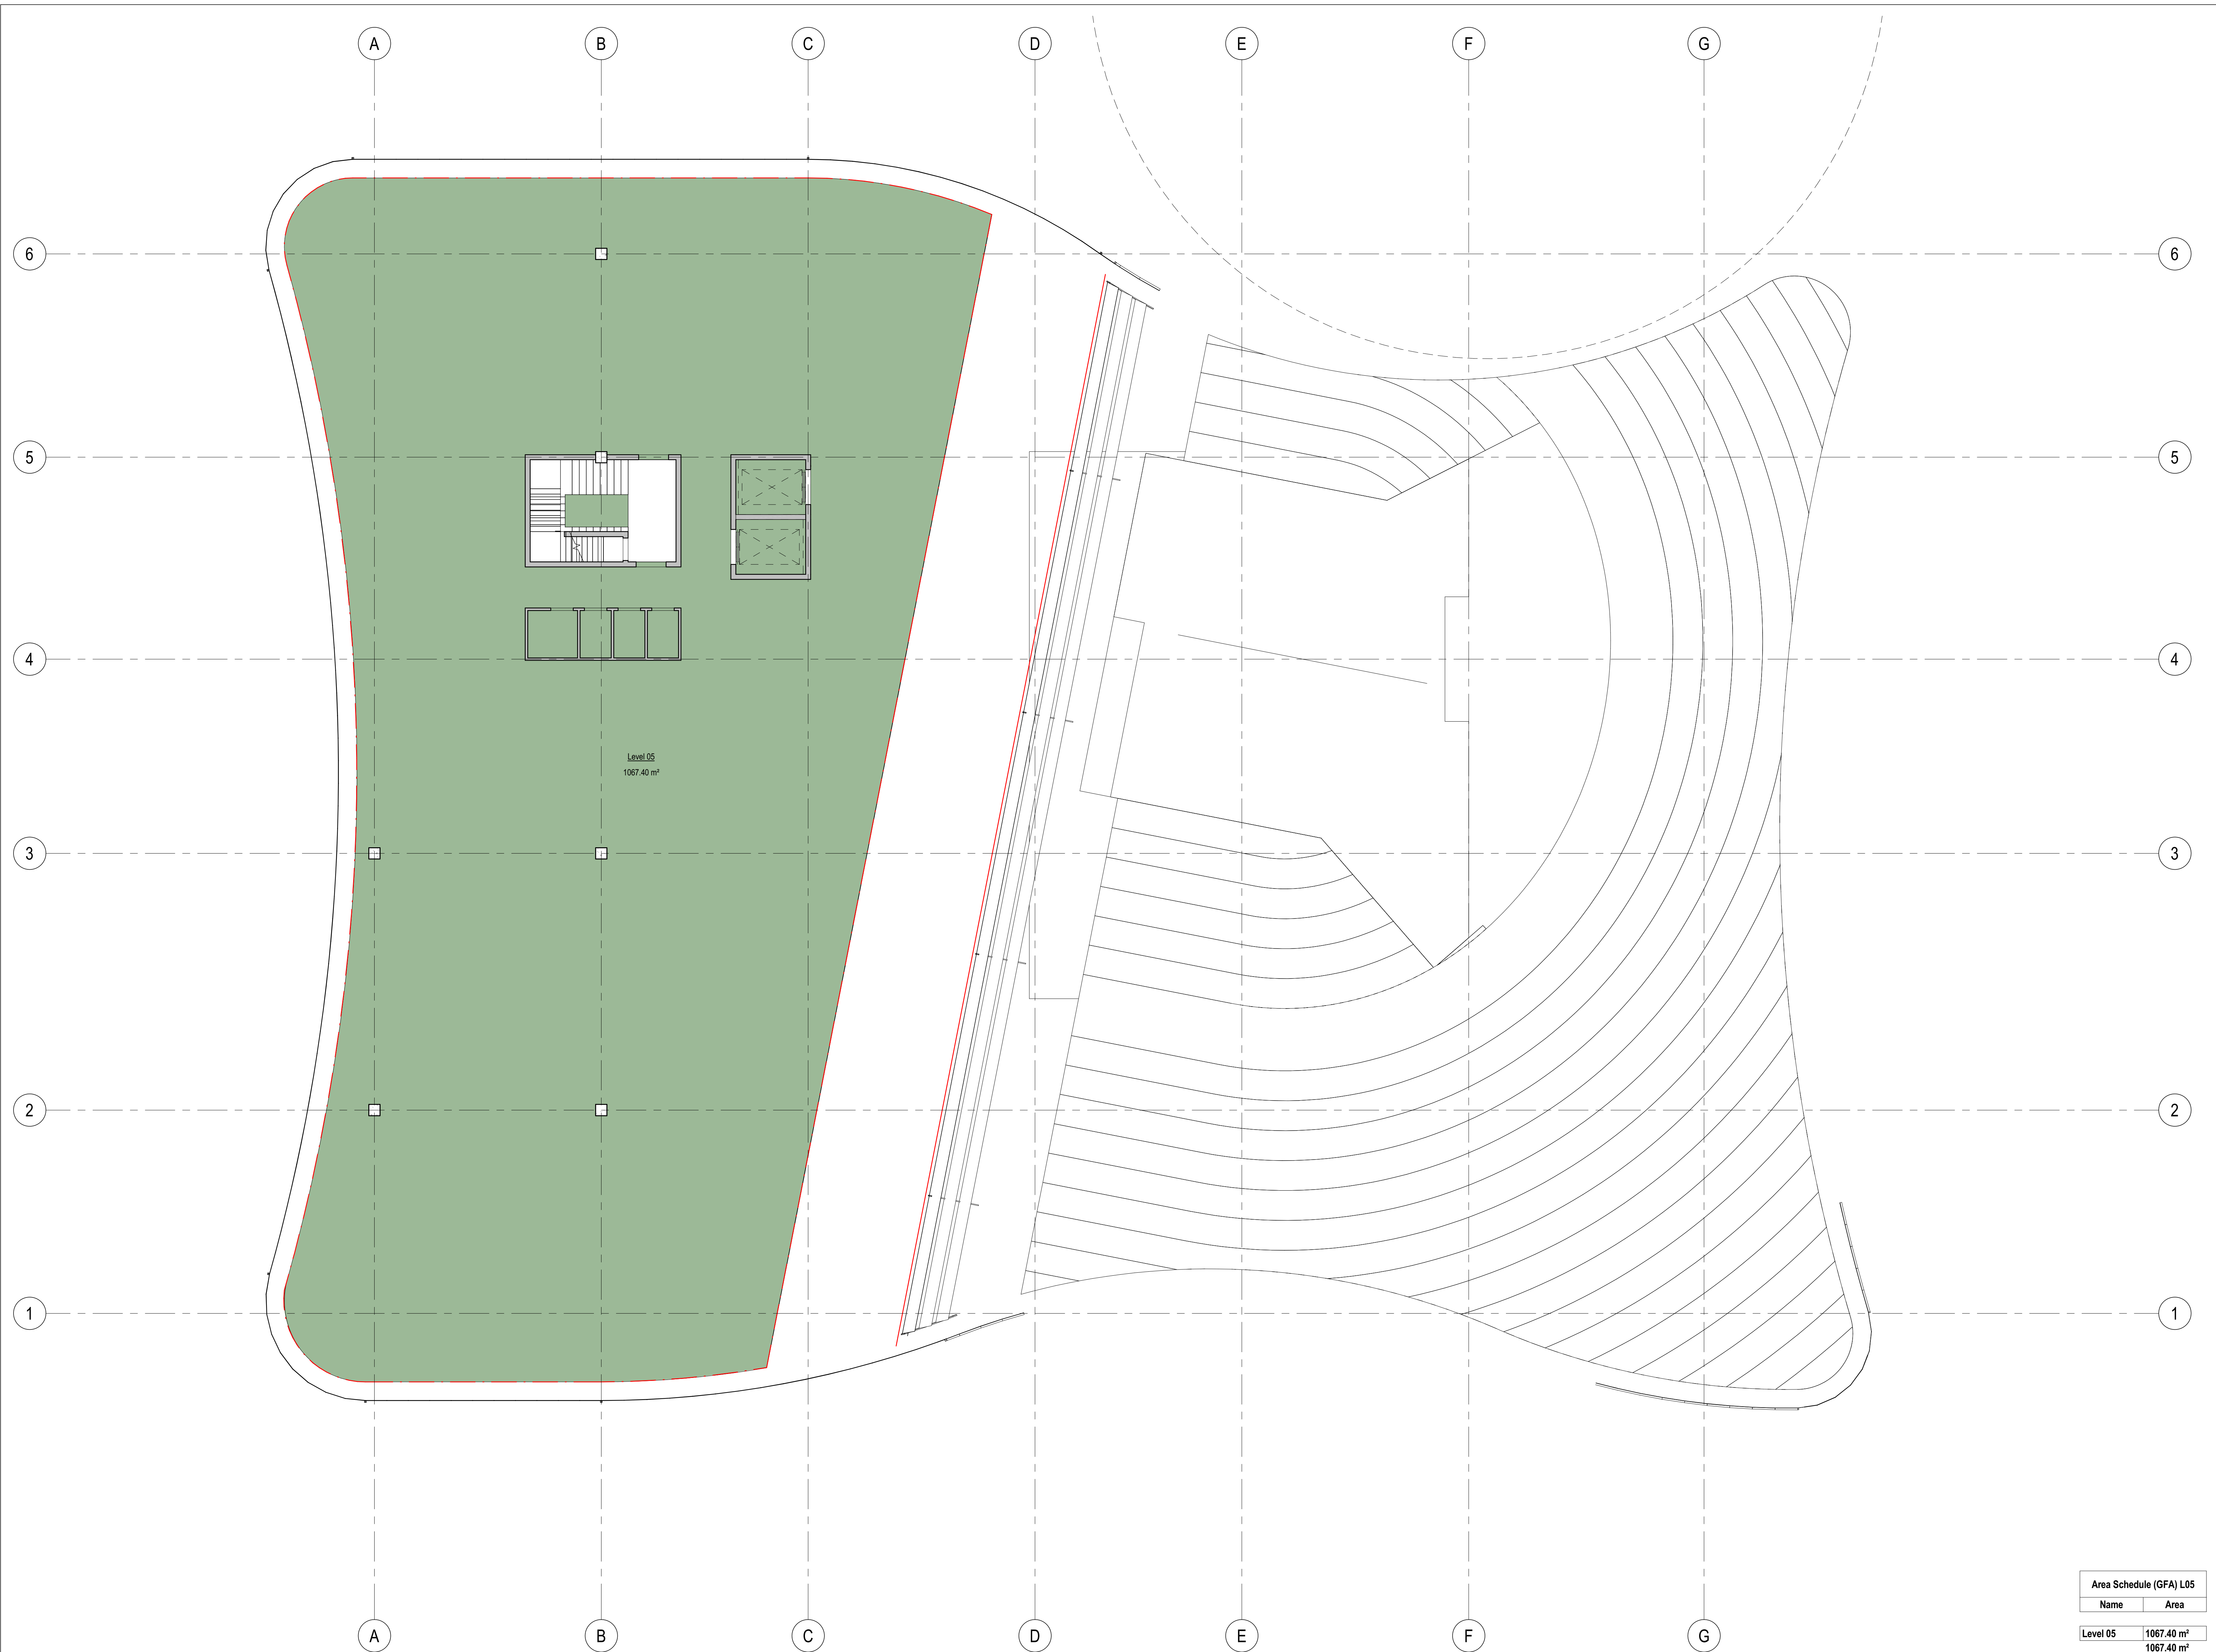

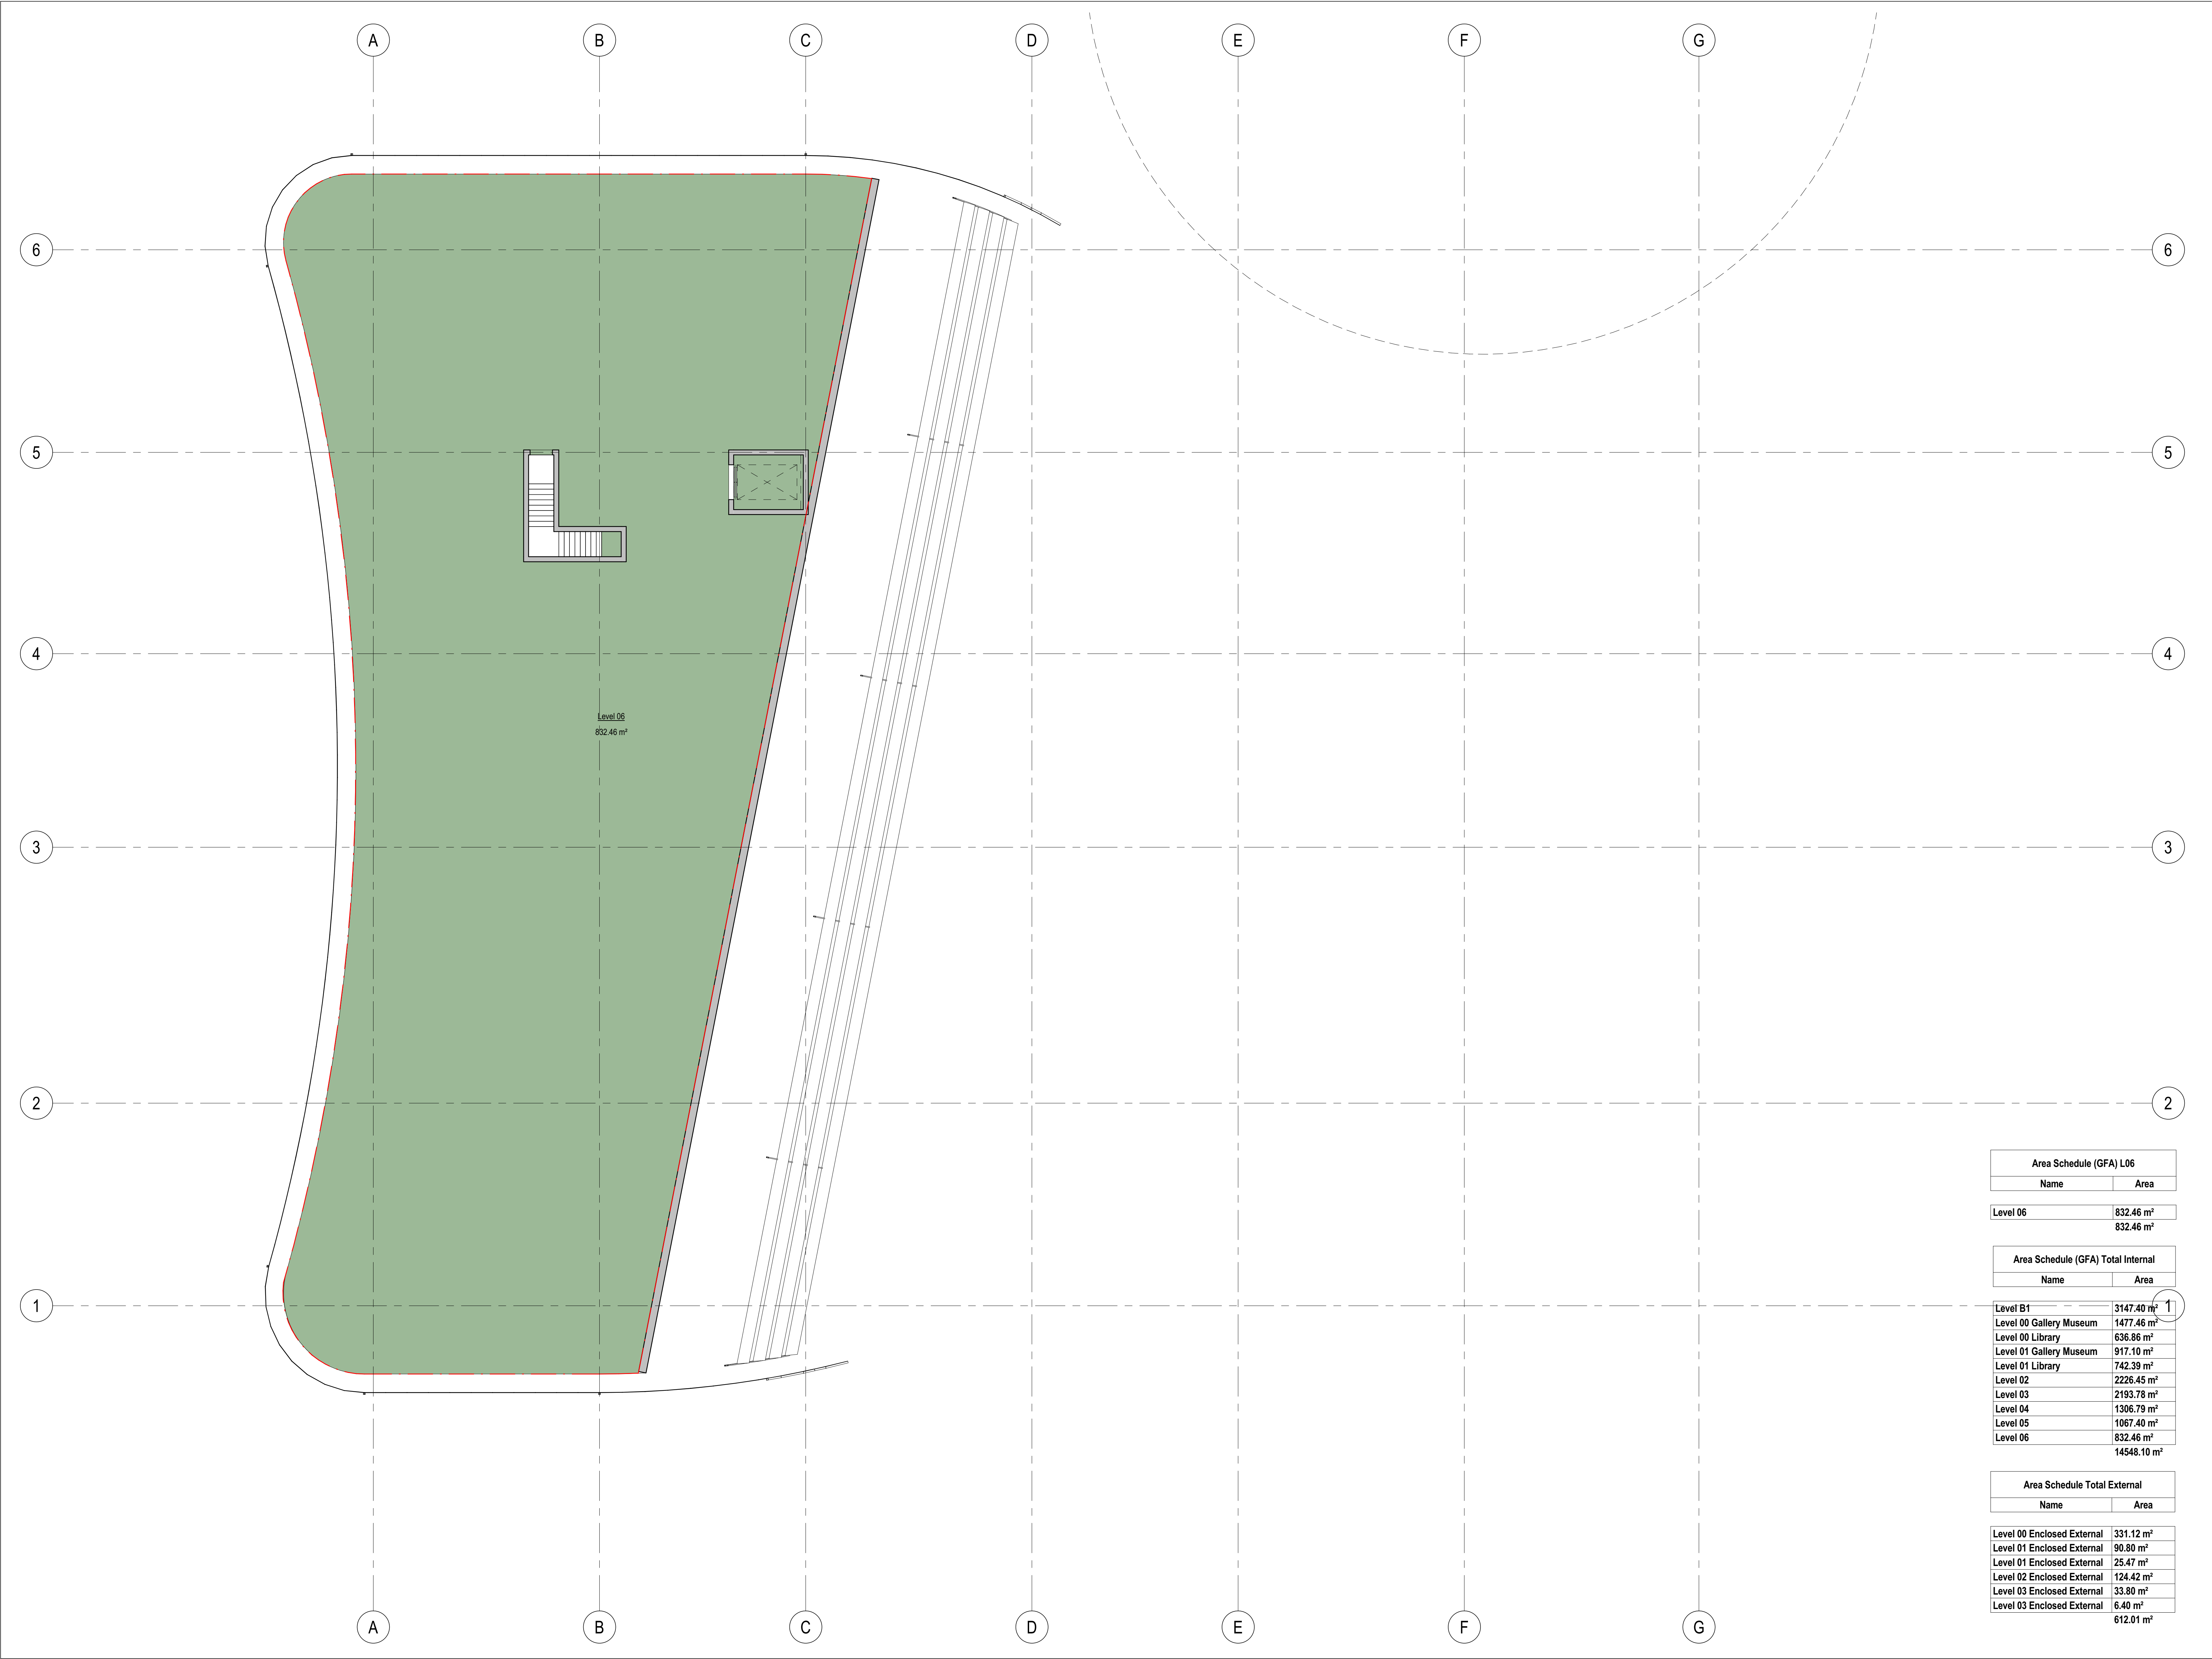

Area Schedule (GFA) L06	
Name	Area
Level 06	832.46 m²
	832.46 m²

Area Schedule (GFA) Total Internal	
Name	Area
Level B1	3147.40 m²
Level 00 Gallery Museum	1477.46 m²
Level 00 Library	636.86 m²
Level 01 Gallery Museum	917.10 m²
Level 01 Library	742.39 m²
Level 02	2226.45 m²
Level 03	2193.78 m²
Level 04	1306.79 m²
Level 05	1067.40 m²
Level 06	832.46 m²
	14548.10 m²

Area Schedule Total External	
Name	Area
Level 00 Enclosed External	331.12 m²
Level 01 Enclosed External	90.80 m²
Level 01 Enclosed External	25.47 m²
Level 02 Enclosed External	124.42 m²
Level 03 Enclosed External	33.80 m²
Level 03 Enclosed External	6.40 m²
	612.01 m²



OLD ARCHITECTS REGISTRATION BOARD /
NOMINATED ARCHITECTS
105 MARK GRANGER
2708 BRIAN DONOHUE
3006 KEVIN CORREIA

Telephone +61 7 3852 2525
Facsimile +61 7 3852 2544
www.bvn.com.au

INTELLECTUAL PROPERTY
COPYRIGHT BVN ARCHITECTURE PTY LIMITED. UNLESS OTHERWISE
AGREED IN WRITING ALL RIGHTS TO THE DOCUMENT ARE SUBJECT TO
PAYMENT IN FULL OF ALL BVN CHARGES. THIS DOCUMENT MAY ONLY
BE USED FOR THE EXPRESS PURPOSE AND PROJECT FOR WHICH IT
HAS BEEN CREATED AND DELIVERED. AS NOTIFIED IN WRITING BY
BVN. ANY UNAUTHORISED USE OF THIS DOCUMENT IS AT THE USER'S SOLE
RISK AND WITHOUT LIMITING BVN'S RIGHTS THE USER RELEASES AND
INDEMNIFIES BVN FROM AND AGAINST ALL LOSS SO ARISING.

NOTE
CONTRACTOR TO CHECK AND VERIFY ALL DIMENSIONS ON SITE PRIOR
TO COMMENCEMENT OF WORK OR PREPARATION OF SHOP DRAWINGS.
DO NOT SCALE THIS DRAWING.


ISSUE	DATE	FOR
1	03/04/19	PRELIMINARY SCHEMATIC

STRUCTURAL ENGINEER
TTW
TEL +61 2 9439 7288
SERVICES ENGINEER
LCI
TEL +61 2 9257 0570
LANDSCAPE ARCHITECT
URBIS
TEL +61 2 8233 9900
PROJECT MANAGER
TURNER & TOWNSEND THINC
TEL +6 2 8245 0000
CLIENT

COFFS HARBOUR CITY COUNCIL
PROJECT

ALL WELCOME
GORDON STREET
COFFS HARBOUR, NSW

BVN PROJECT NUMBER
1812003
DRAWING KEY

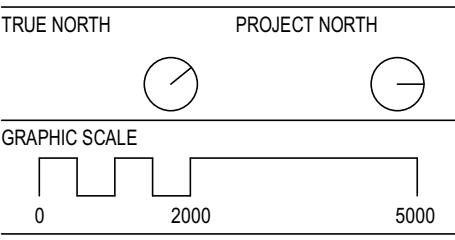

1:100@B1
STATUS

PRELIMINARY SCHEMATIC DESIGN
DRAWING

AREA PLAN LEVEL 06

AR-U10-06-00

ISSUE
1

APPENDIX D: INDICATIVE CONSTRUCTION PROGRAM

