


# CULTURE & CIVIC SPACE, COFFS HARBOUR

## SITE ESTABLISHMENT PLAN

Revision -  
Date 18/03/2021

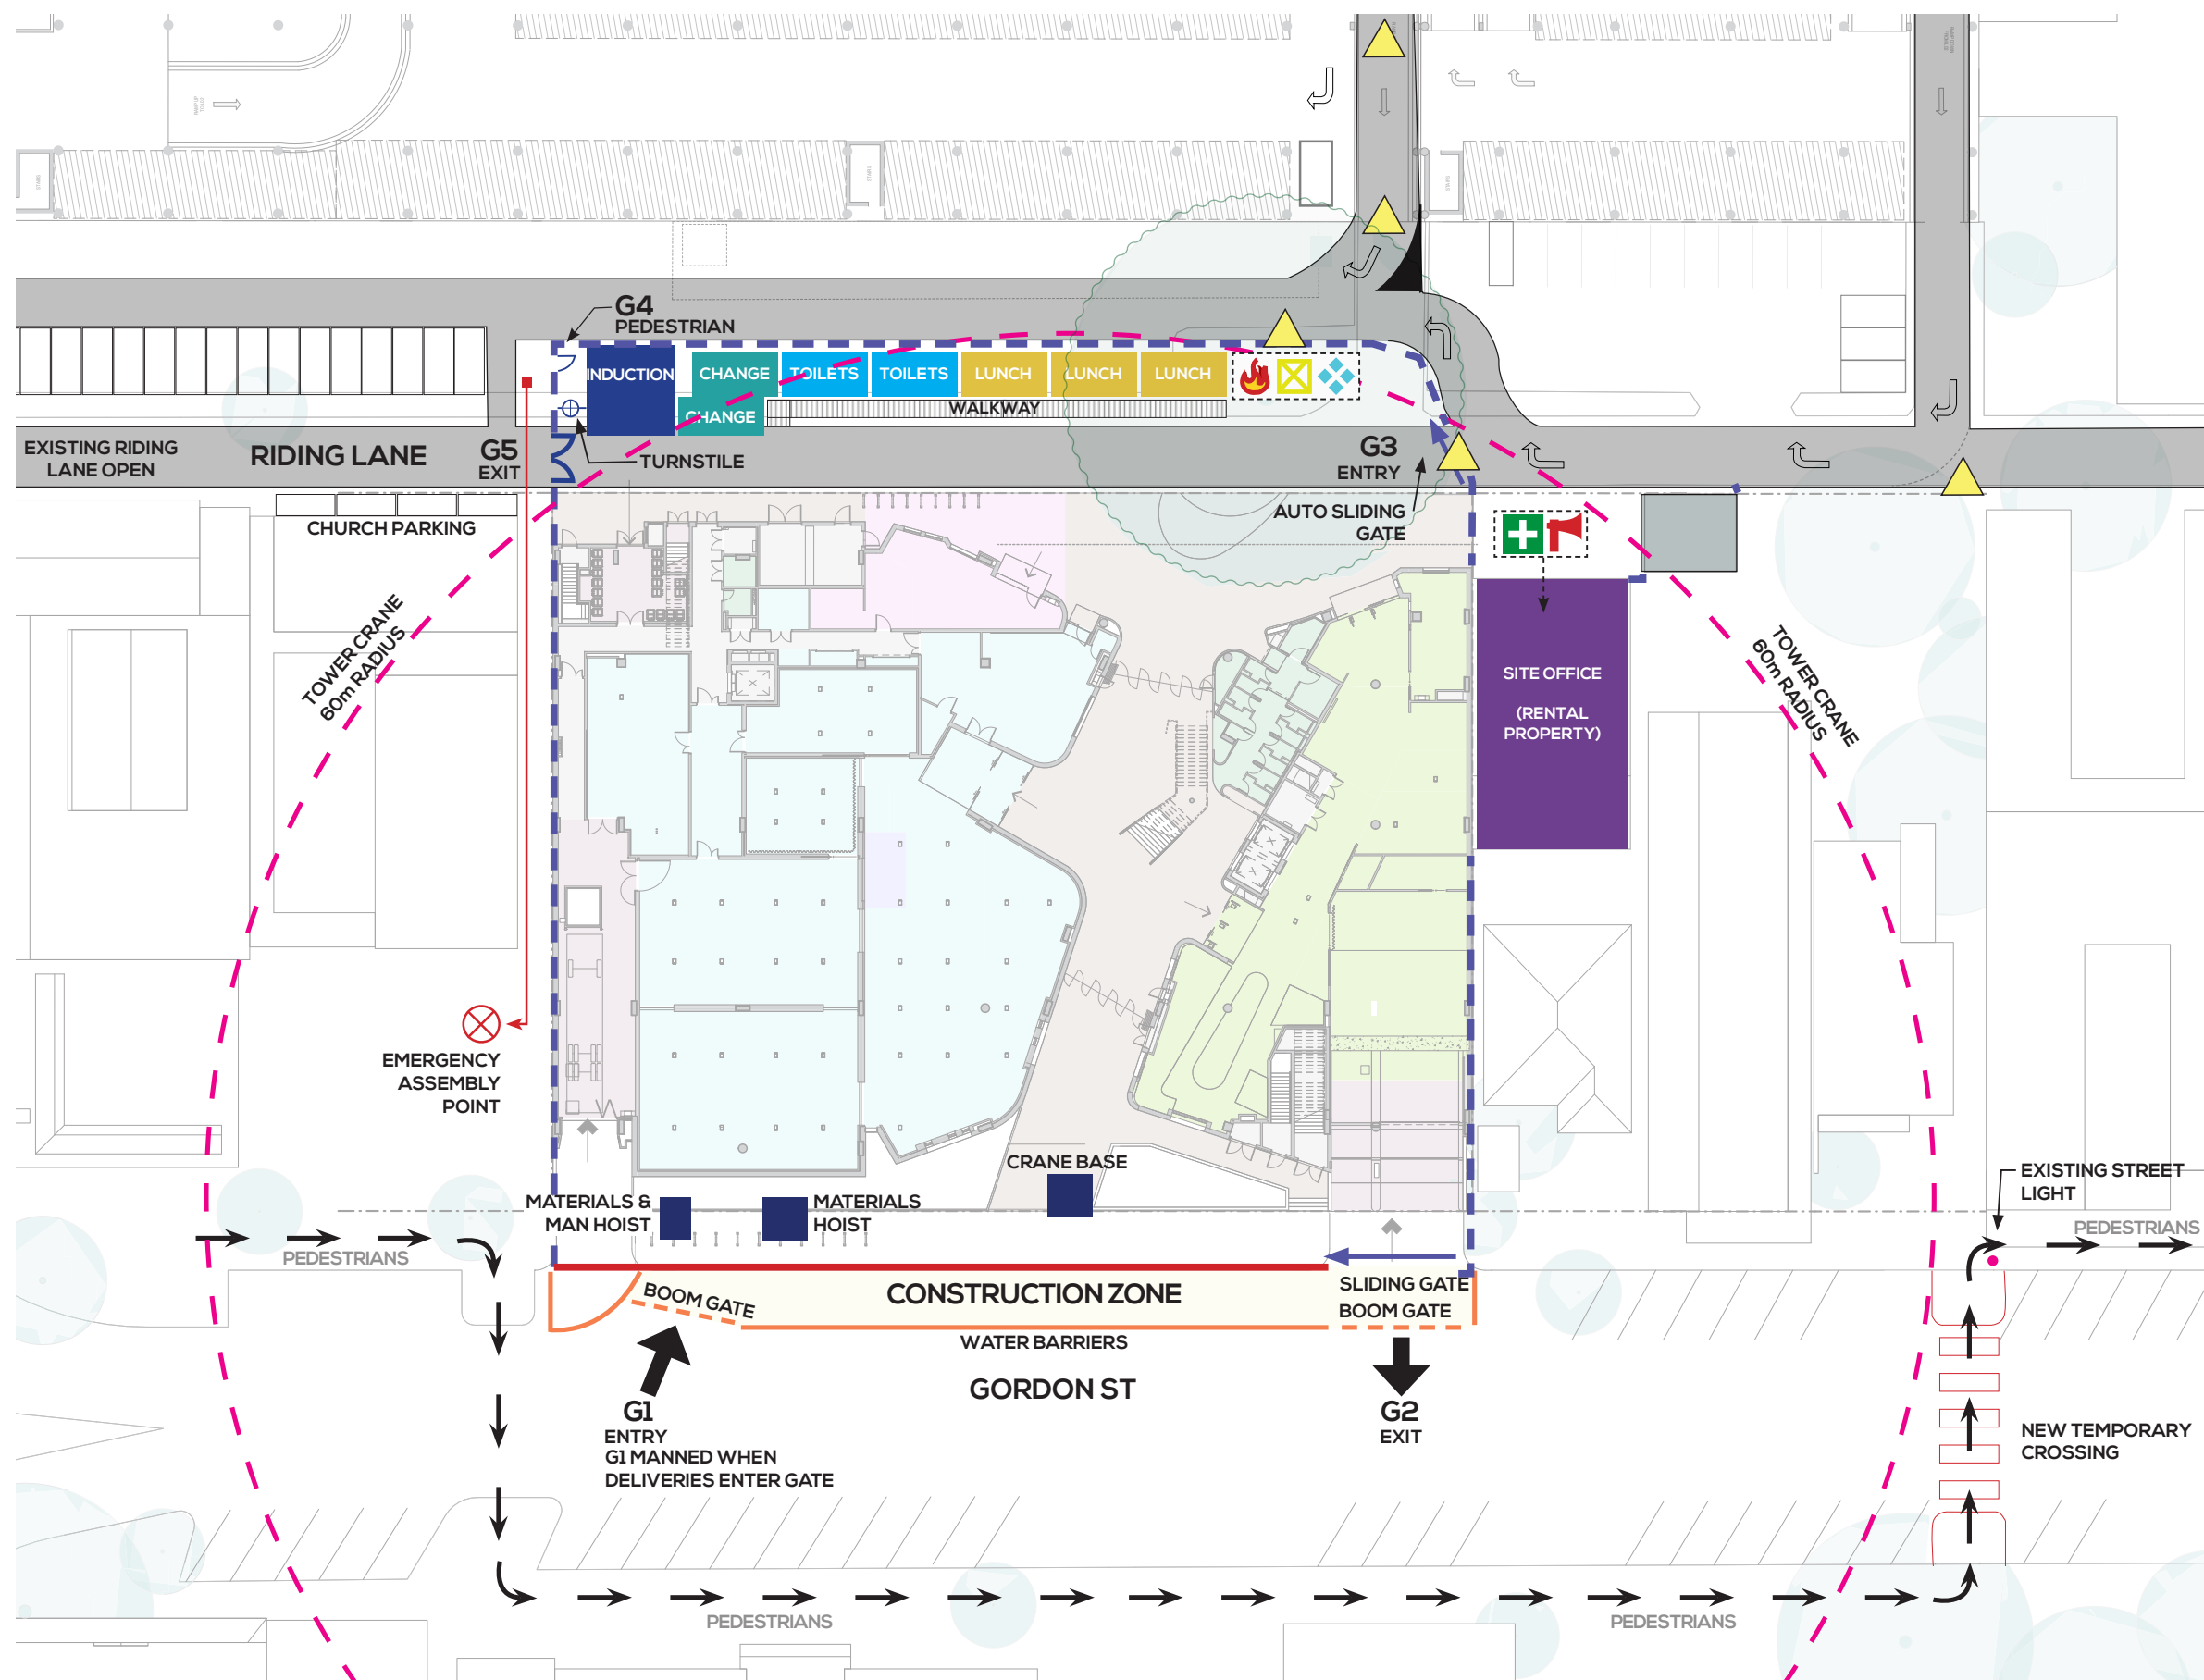

### LEGEND

	PERIMETER FENCING
	TYPE A HOARDING
	GATE NUMBER
	RADIO / AIR HORN
	FIRE EXTINGUISHER
	NURSE CALL
	SPILL KIT
	EMERGENCY ASSEMBLY POINT
	DIRECTIONAL SIGNAGE
	TREE PROTECTION ZONE
	PEDESTRIAN ROUTE

### NOTES

- SITE VEHICLE ACCESS FOR DELIVERY DROP OFF ONLY
- NO CONTRCTOR PARKING ON SITE GROUNDS

