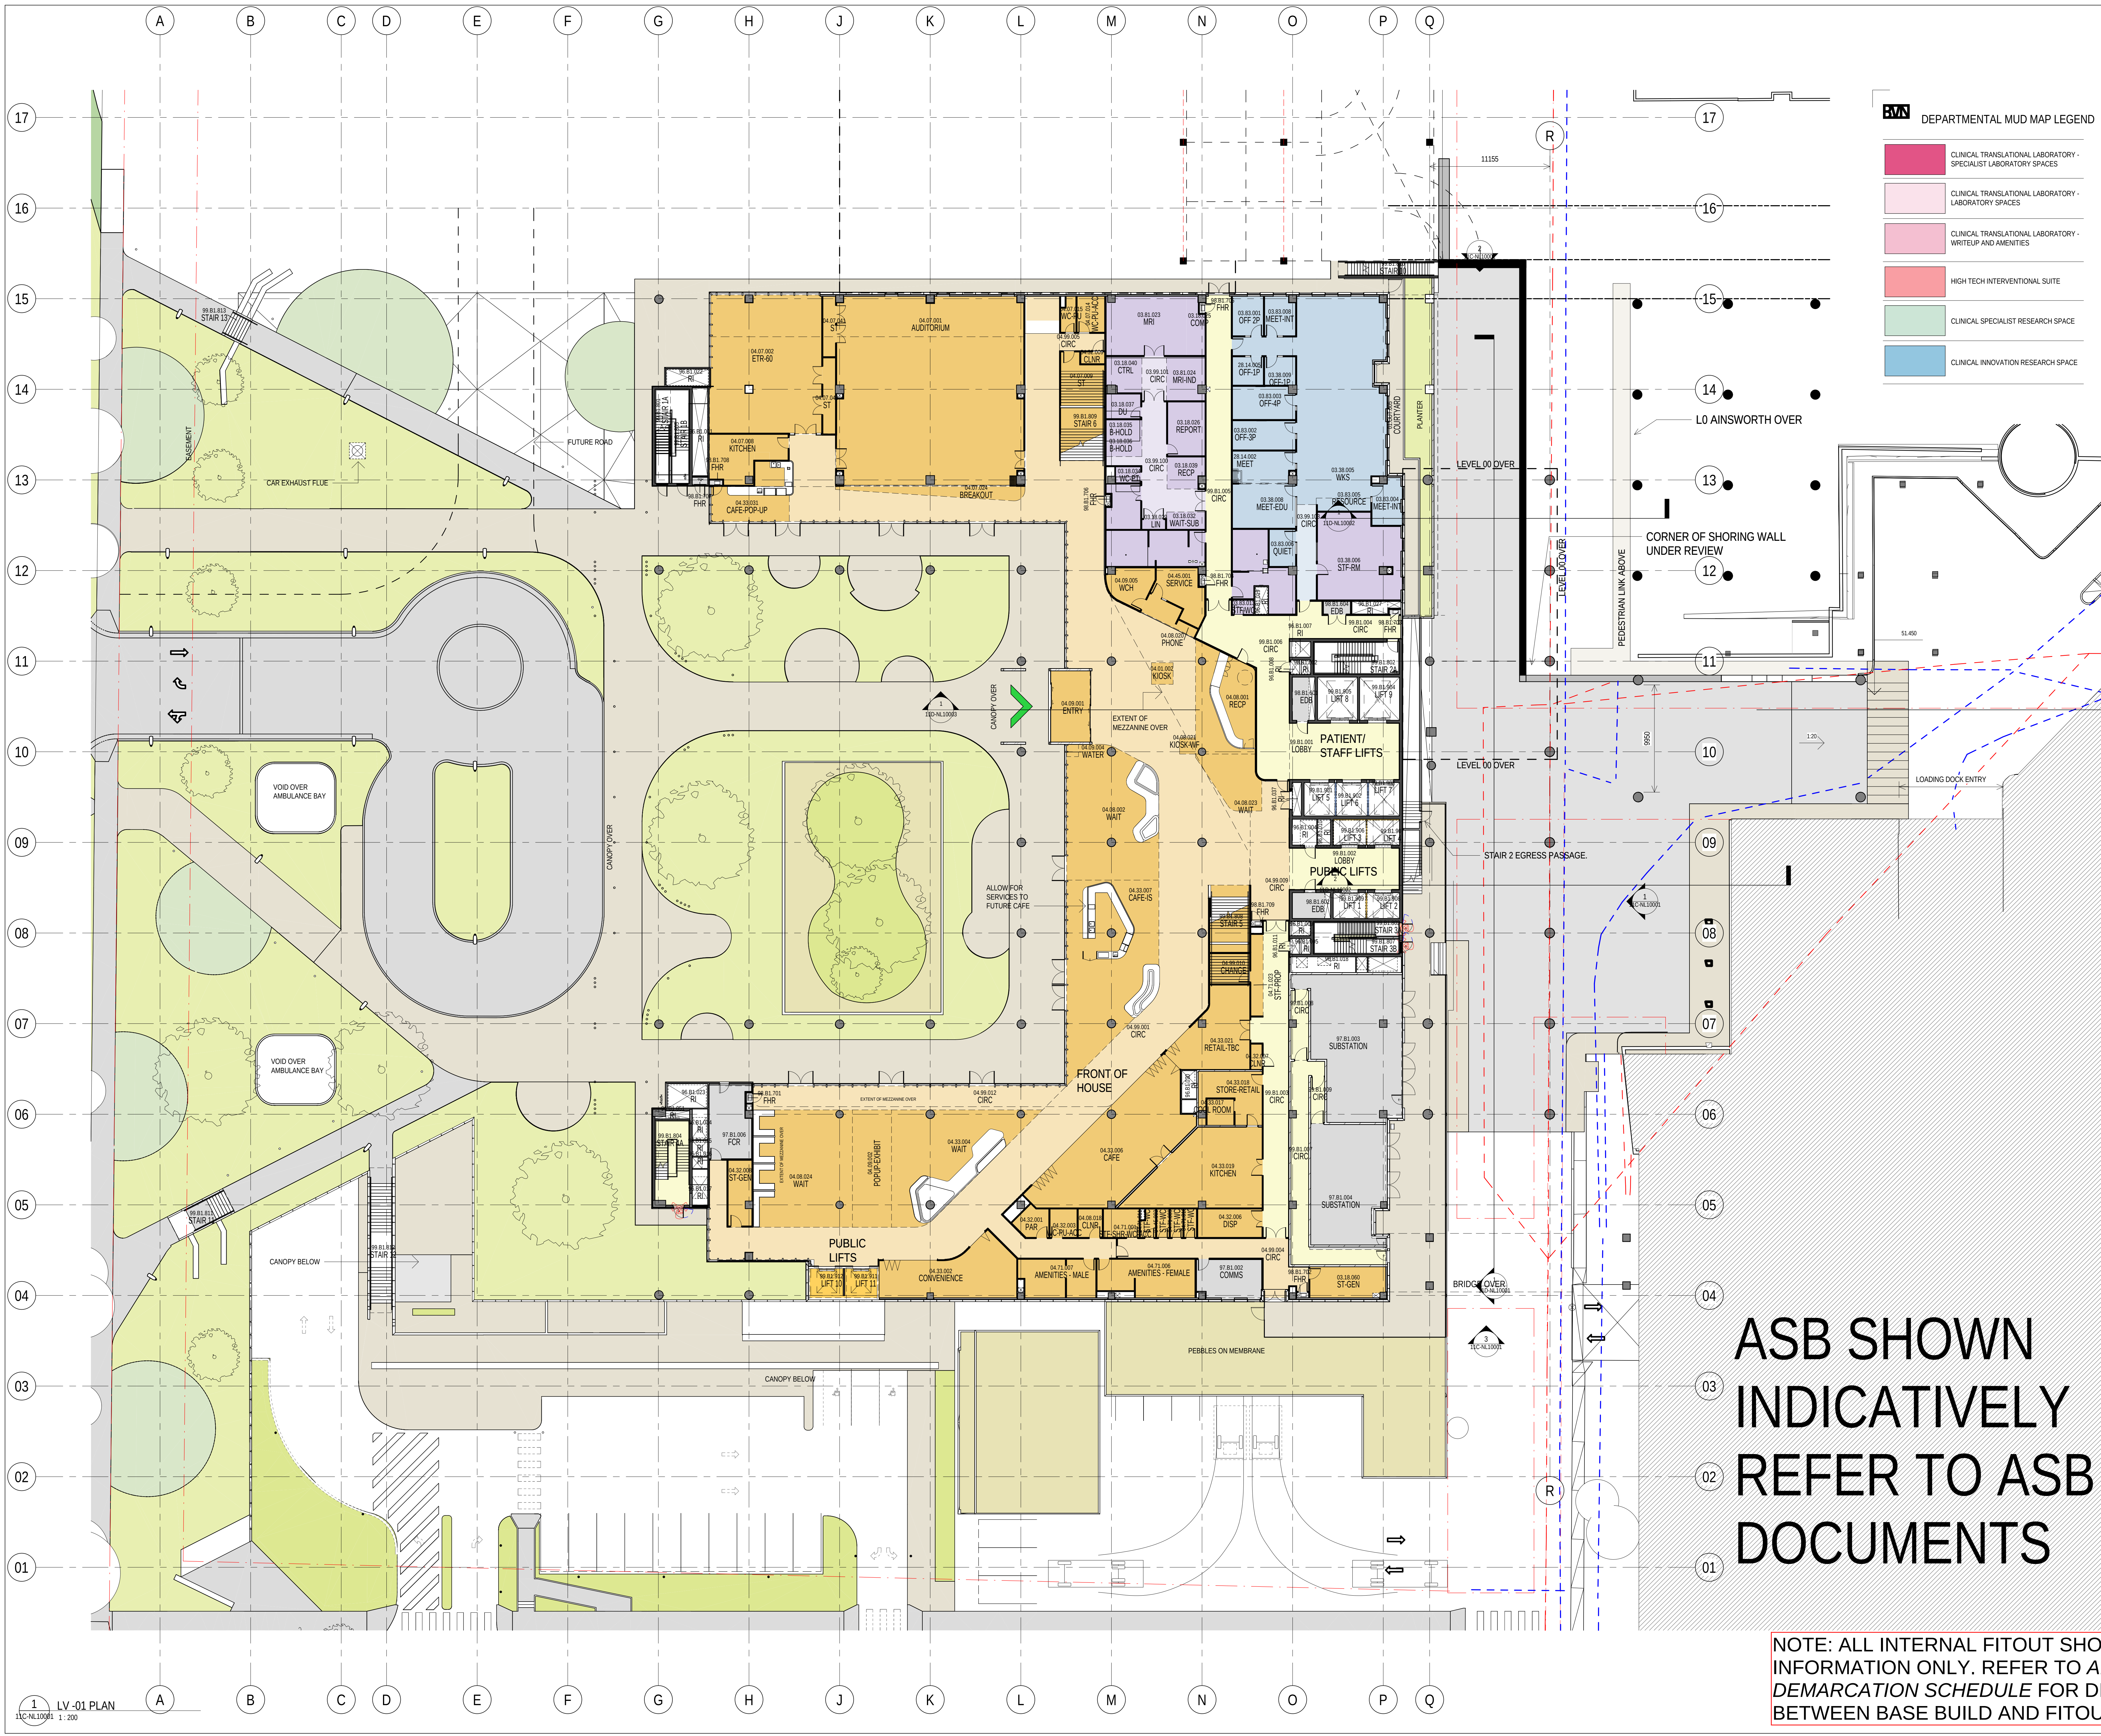


DEPARTMENTAL MUD MAP LEGEND

 CLINICAL TRANSITIONAL LABORATORY - SPECIALIST LABORATORY SPACES	 BIOMEDICAL ENGINEERING INNOVATION SPACE - SPECIALIST LABORATORY SPACES
 CLINICAL TRANSITIONAL LABORATORY - LABORATORY SPACES	 BIOMEDICAL ENGINEERING INNOVATION SPACE - LABORATORY SPACES
 CLINICAL TRANSITIONAL LABORATORY - WRITEUP AND AMENITIES	 BIOMEDICAL ENGINEERING INNOVATION SPACE - WRITEUP AND AMENITIES
 HIGH TECH INTERVENTIONAL SUITE	 EDUCATION AND RESEARCH SPACE (ADJACENT)
 CLINICAL SPECIALIST RESEARCH SPACE	 PLANT
 CLINICAL INNOVATION RESEARCH SPACE	 RISER



**ASB SHOWN
INDICATIVELY
REFER TO ASB
DOCUMENTS**

NOTE: ALL INTERNAL FITOUT SHOWN FOR INFORMATION ONLY. REFER TO APPENDIX 3 - SCOPE DEMARCATION SCHEDULE FOR DIFFERENTIATION BETWEEN BASE BUILD AND FITOUT.

DEPARTMENTAL MUD MAP LEGEND

 CLINICAL TRANSLATIONAL LABORATORY - SPECIALIST LABORATORY SPACES	 BIOMEDICAL ENGINEERING INNOVATION SPACE - SPECIALIST LABORATORY SPACES
 CLINICAL TRANSLATIONAL LABORATORY - LABORATORY SPACES	 BIOMEDICAL ENGINEERING INNOVATION SPACE - LABORATORY SPACES
 CLINICAL TRANSLATIONAL LABORATORY - WRITEUP AND AMENITIES	 BIOMEDICAL ENGINEERING INNOVATION SPACE - WRITEUP AND AMENITIES
 HIGH TECH INTERVENTIONAL SUITE	 EDUCATION AND RESEARCH SPACE (ADJACENT)
 CLINICAL SPECIALIST RESEARCH SPACE	 PLANT
 CLINICAL INNOVATION RESEARCH SPACE	 RISER

ASB SHOWN INDICATIVELY
REFER TO ASB DOCUMENTS

NOTE: ALL INTERNAL FITOUT SHOWN FOR INFORMATION ONLY. REFER TO APPENDIX 3 - SCOPE DEMARCATION SCHEDULE FOR DIFFERENTIATION BETWEEN BASE BUILD AND FITOUT.

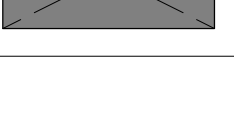
DEPARTMENTAL MUD MAP LEGEND

 CLINICAL TRANSLATIONAL LABORATORY - SPECIALIST LABORATORY SPACES	 BIOMEDICAL ENGINEERING INNOVATION SPACE - SPECIALIST LABORATORY SPACES
 CLINICAL TRANSLATIONAL LABORATORY - LABORATORY SPACES	 BIOMEDICAL ENGINEERING INNOVATION SPACE - LABORATORY SPACES
 CLINICAL TRANSLATIONAL LABORATORY - WRITEUP AND AMENITIES	 BIOMEDICAL ENGINEERING INNOVATION SPACE - WRITEUP AND AMENITIES
 HIGH TECH INTERVENTIONAL SUITE	 EDUCATION AND RESEARCH SPACE (ADJACENT)
 CLINICAL SPECIALIST RESEARCH SPACE	 PLANT
 CLINICAL INNOVATION RESEARCH SPACE	 RISER

ASB SHOWN INDICATIVELY
REFER TO ASB DOCUMENTS

NOTE: ALL INTERNAL FITOUT SHOWN FOR INFORMATION ONLY. REFER TO APPENDIX 3 - SCOPE DEMARCATION SCHEDULE FOR DIFFERENTIATION BETWEEN BASE BUILD AND FITOUT.

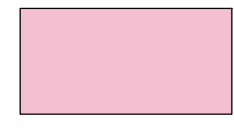
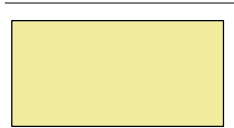
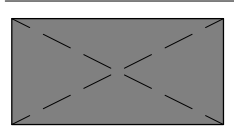
DEPARTMENTAL MUD MAP LEGEND

	CLINICAL TRANSLATIONAL LABORATORY - SPECIALIST LABORATORY SPACES		BIOMEDICAL ENGINEERING INNOVATION SPACE - SPECIALIST LABORATORY SPACES
	CLINICAL TRANSLATIONAL LABORATORY - LABORATORY SPACES		BIOMEDICAL ENGINEERING INNOVATION SPACE - LABORATORY SPACES
	CLINICAL TRANSLATIONAL LABORATORY - WRITEUP AND AMENITIES		BIOMEDICAL ENGINEERING INNOVATION SPACE - WRITEUP AND AMENITIES
	HIGH TECH INTERVENTIONAL SUITE		EDUCATION AND RESEARCH SPACE (ADJACENT)
	CLINICAL SPECIALIST RESEARCH SPACE		PLANT
	CLINICAL INNOVATION RESEARCH SPACE		RISER

ASB SHOWN INDICATIVELY
REFER TO ASB DOCUMENTS

NOTE: ALL INTERNAL FITOUT SHOWN FOR
INFORMATION ONLY. REFER TO APPENDIX 3 - SCOPE
DEMARCAION SCHEDULE FOR DIFFERENTIATION
BETWEEN BASE BUILD AND FITOUT.

DEPARTMENTAL MUD MAP LEGEND

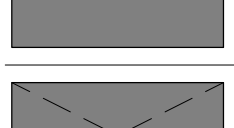
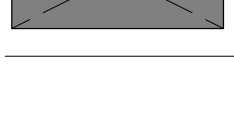
	CLINICAL TRANSLATIONAL LABORATORY - SPECIALIST LABORATORY SPACES		BIOMEDICAL ENGINEERING INNOVATION SPACE - SPECIALIST LABORATORY SPACES
	CLINICAL TRANSLATIONAL LABORATORY - LABORATORY SPACES		BIOMEDICAL ENGINEERING INNOVATION SPACE - LABORATORY SPACES
	CLINICAL TRANSLATIONAL LABORATORY - WRITEUP AND AMENITIES		BIOMEDICAL ENGINEERING INNOVATION SPACE - WRITEUP AND AMENITIES
	HIGH TECH INTERVENTIONAL SUITE		EDUCATION AND RESEARCH SPACE (ADJACENT)
	CLINICAL SPECIALIST RESEARCH SPACE		PLANT
	CLINICAL INNOVATION RESEARCH SPACE		RISER

PLANT AREA RESULTS IN ADDITIONAL
OVERSHADOWING TO MAGILL STREET

ASB SHOWN INDICATIVELY
REFER TO ASB DOCUMENTS

NOTE: ALL INTERNAL FITOUT SHOWN FOR
INFORMATION ONLY. REFER TO APPENDIX 3 - SCOPE
DEMARCATON SCHEDULE FOR DIFFERENTIATION
BETWEEN BASE BUILD AND FITOUT.

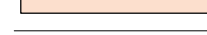
BVN DEPARTMENTAL MUD MAP LEGEND

	CLINICAL TRANSLATIONAL LABORATORY - SPECIALIST LABORATORY SPACES		BIOMEDICAL ENGINEERING INNOVATION SPACE - SPECIALIST LABORATORY SPACES
	CLINICAL TRANSLATIONAL LABORATORY - LABORATORY SPACES		BIOMEDICAL ENGINEERING INNOVATION SPACE - LABORATORY SPACES
	CLINICAL TRANSLATIONAL LABORATORY - WRITEUP AND AMENITIES		BIOMEDICAL ENGINEERING INNOVATION SPACE - WRITEUP AND AMENITIES
	HIGH TECH INTERVENTIONAL SUITE		EDUCATION AND RESEARCH SPACE (ADJACENT)
	CLINICAL SPECIALIST RESEARCH SPACE		PLANT
	CLINICAL INNOVATION RESEARCH SPACE		RISER

ASB SHOWN INDICATIVELY
REFER TO ASB DOCUMENTS

 
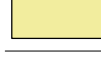
NOTE: ALL INTERNAL FITOUT SHOWN FOR
INFORMATION ONLY. REFER TO APPENDIX 3 - SCOPE
DEMARCATON SCHEDULE FOR DIFFERENTIATION
BETWEEN BASE BUILD AND FITOUT.

DEPARTMENTAL MUD MAP LEGEND

	CLINICAL TRANSLATIONAL LABORATORY - SPECIALIST LABORATORY SPACES		BIOMEDICAL ENGINEERING INNOVATION SPACE - SPECIALIST LABORATORY SPACES
	CLINICAL TRANSLATIONAL LABORATORY - LABORATORY SPACES		BIOMEDICAL ENGINEERING INNOVATION SPACE - LABORATORY SPACES
	CLINICAL TRANSLATIONAL LABORATORY - WRITEUP AND AMENITIES		BIOMEDICAL ENGINEERING INNOVATION SPACE - WRITEUP AND AMENITIES
	HIGH TECH INTERVENTIONAL SUITE		EDUCATION AND RESEARCH SPACE (ADJACENT)
	CLINICAL SPECIALIST RESEARCH SPACE		PLANT
	CLINICAL INNOVATION RESEARCH SPACE		RISER

NOTE: ALL INTERNAL FITOUT SHOWN FOR INFORMATION ONLY. REFER TO *APPENDIX 3 - SCOPE DEMARCATION SCHEDULE* FOR DIFFERENTIATION BETWEEN BASE BUILD AND FITOUT.

	CLINICAL TRANSLATIONAL LABORATORY - SPECIALIST LABORATORY SPACES
	CLINICAL TRANSLATIONAL LABORATORY - LABORATORY SPACES
	CLINICAL TRANSLATIONAL LABORATORY - WRITEUP AND AMENITIES
	HIGH TECH INTERVENTIONAL SUITE
	CLINICAL SPECIALIST RESEARCH SPACE
	CLINICAL INNOVATION RESEARCH SPACE

	BIOMEDICAL ENGINEERING INNOVATION SPACE - SPECIALIST LABORATORY SPACES
	BIOMEDICAL ENGINEERING INNOVATION SPACE - LABORATORY SPACES
	BIOMEDICAL ENGINEERING INNOVATION SPACE - WRITUP AND AMENITIES
	EDUCATION AND RESEARCH SPACE (ADJUNCT)
	PLANT
	RISER

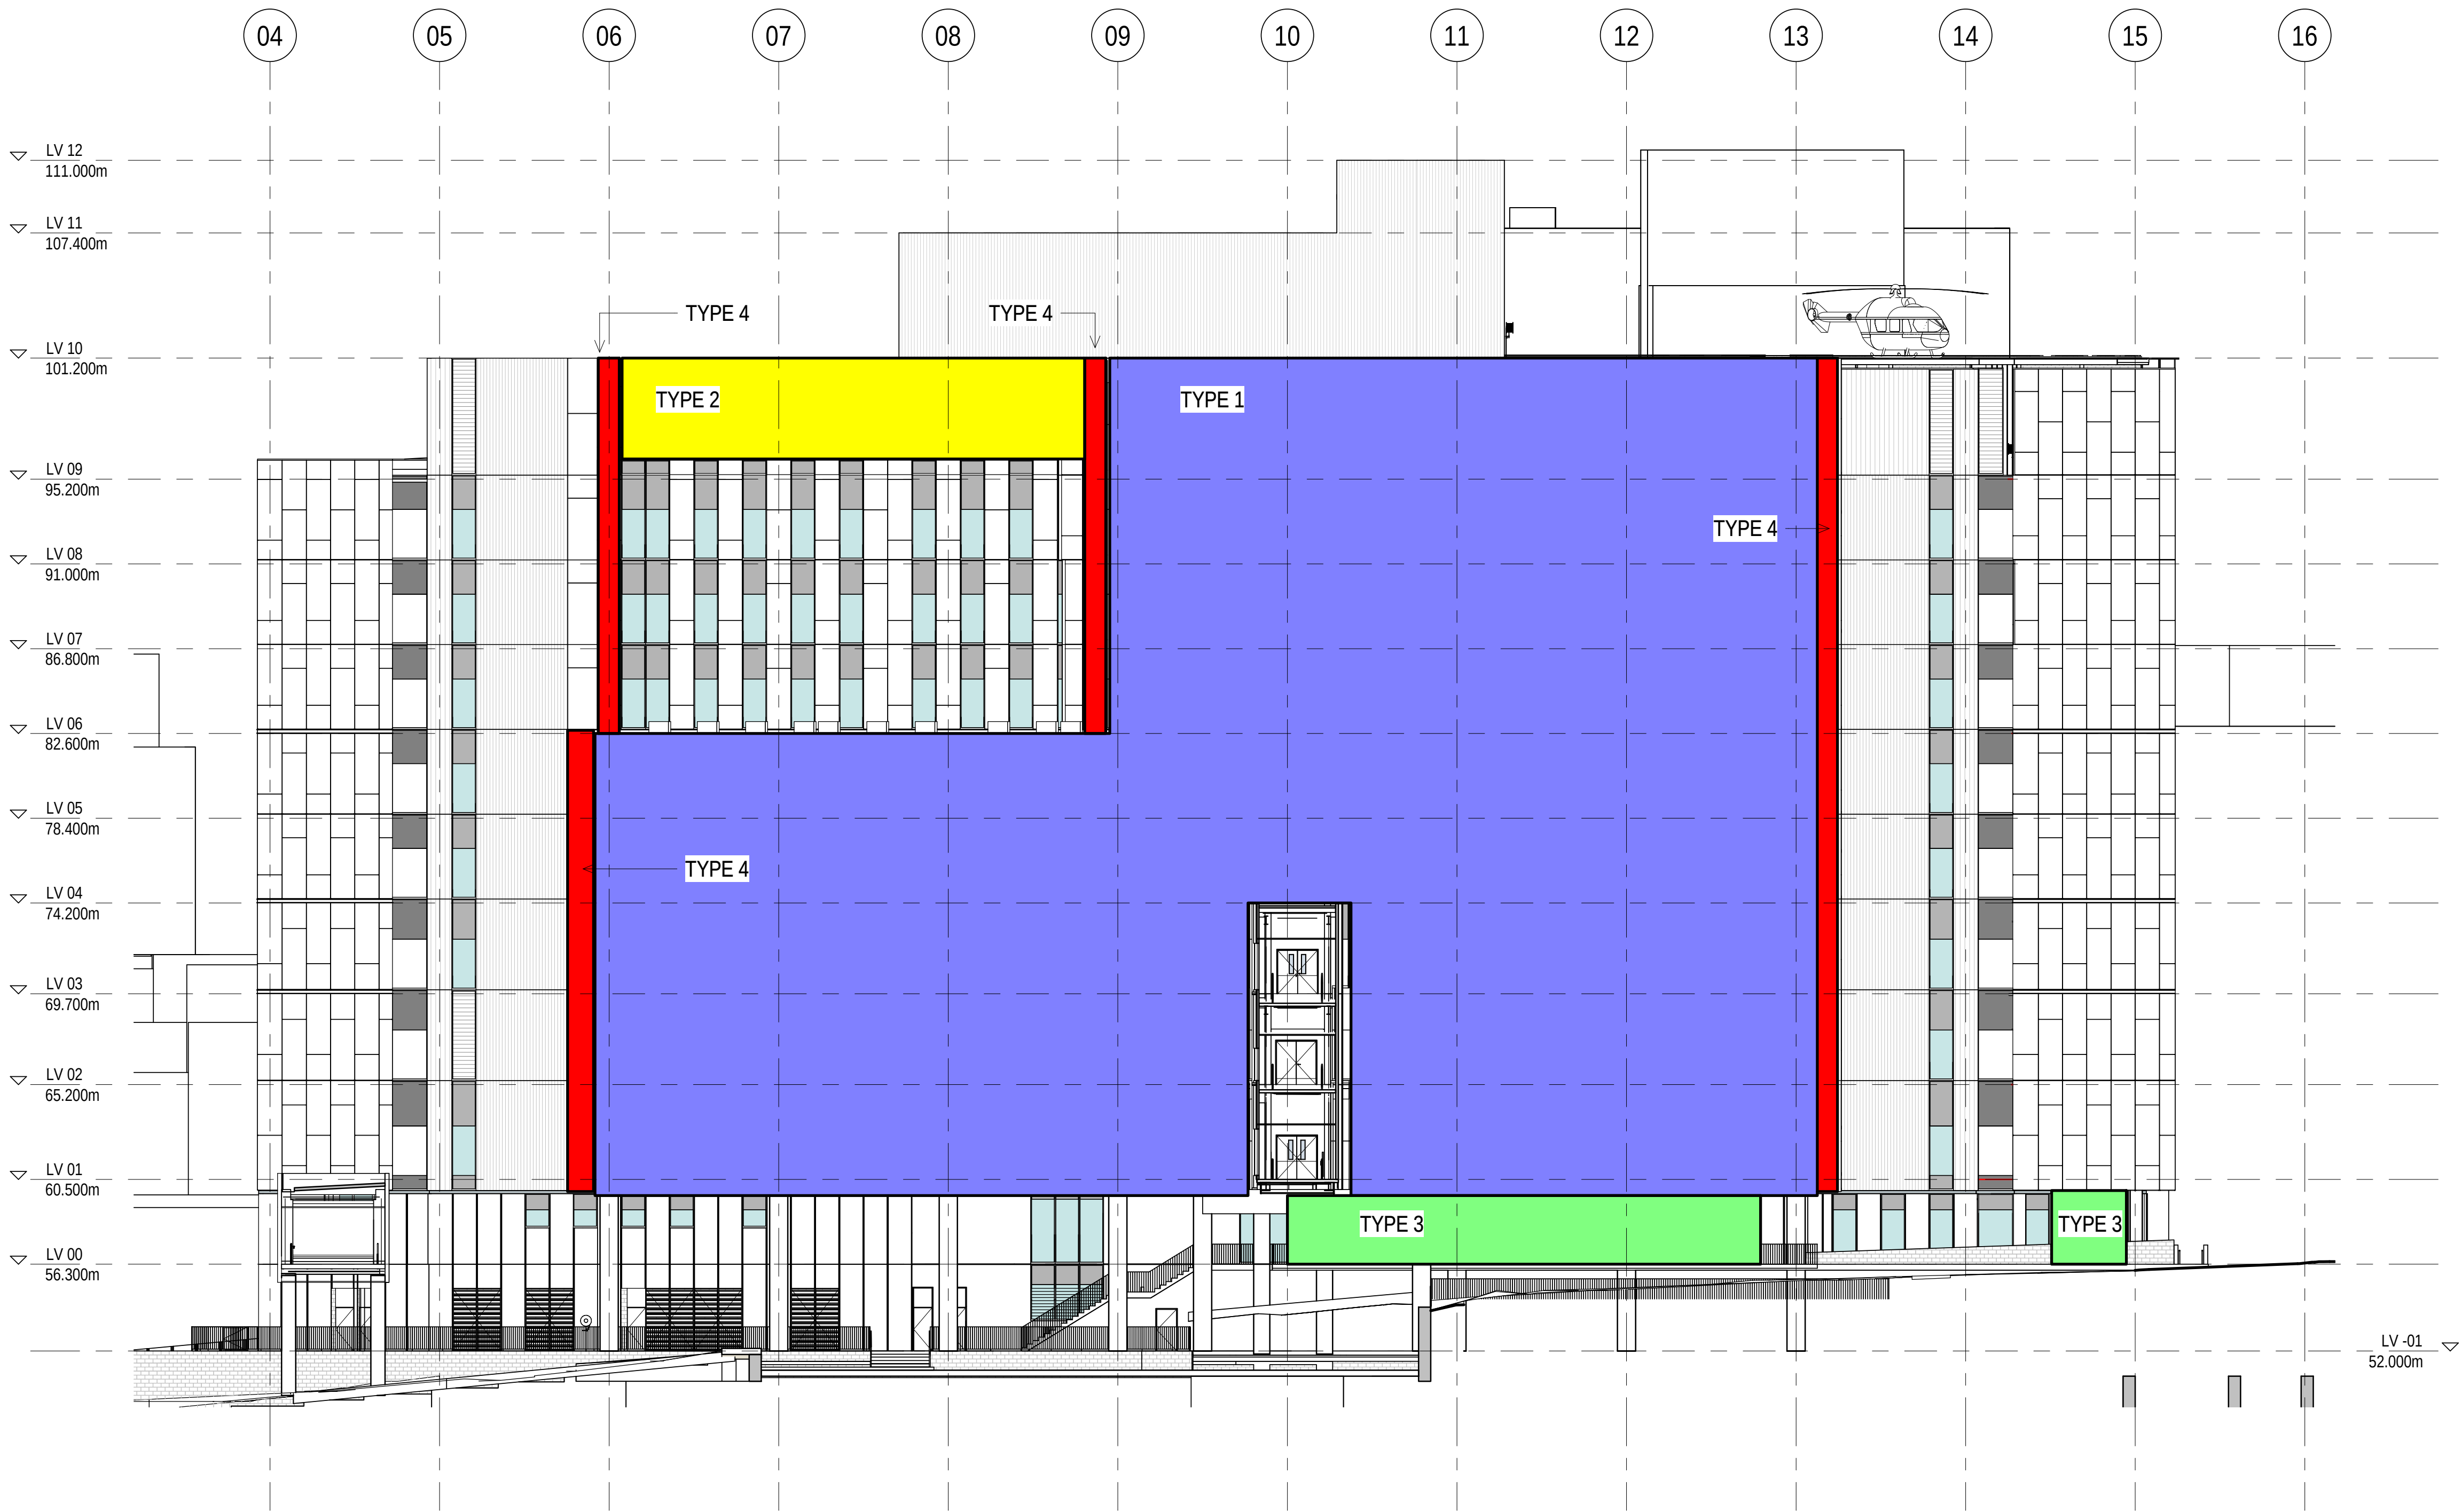
ASB SHOWN INDICATIVELY
REFER TO ASB DOCUMENTS

POTENTIAL EXTENSION OF LVL 9 BUILT
FORM SHOWN TO ALIGN WITH
ESTABLISHED ASB MASSING.
OVERSHADOWING IMPACTS TO BE
REVIEWED.

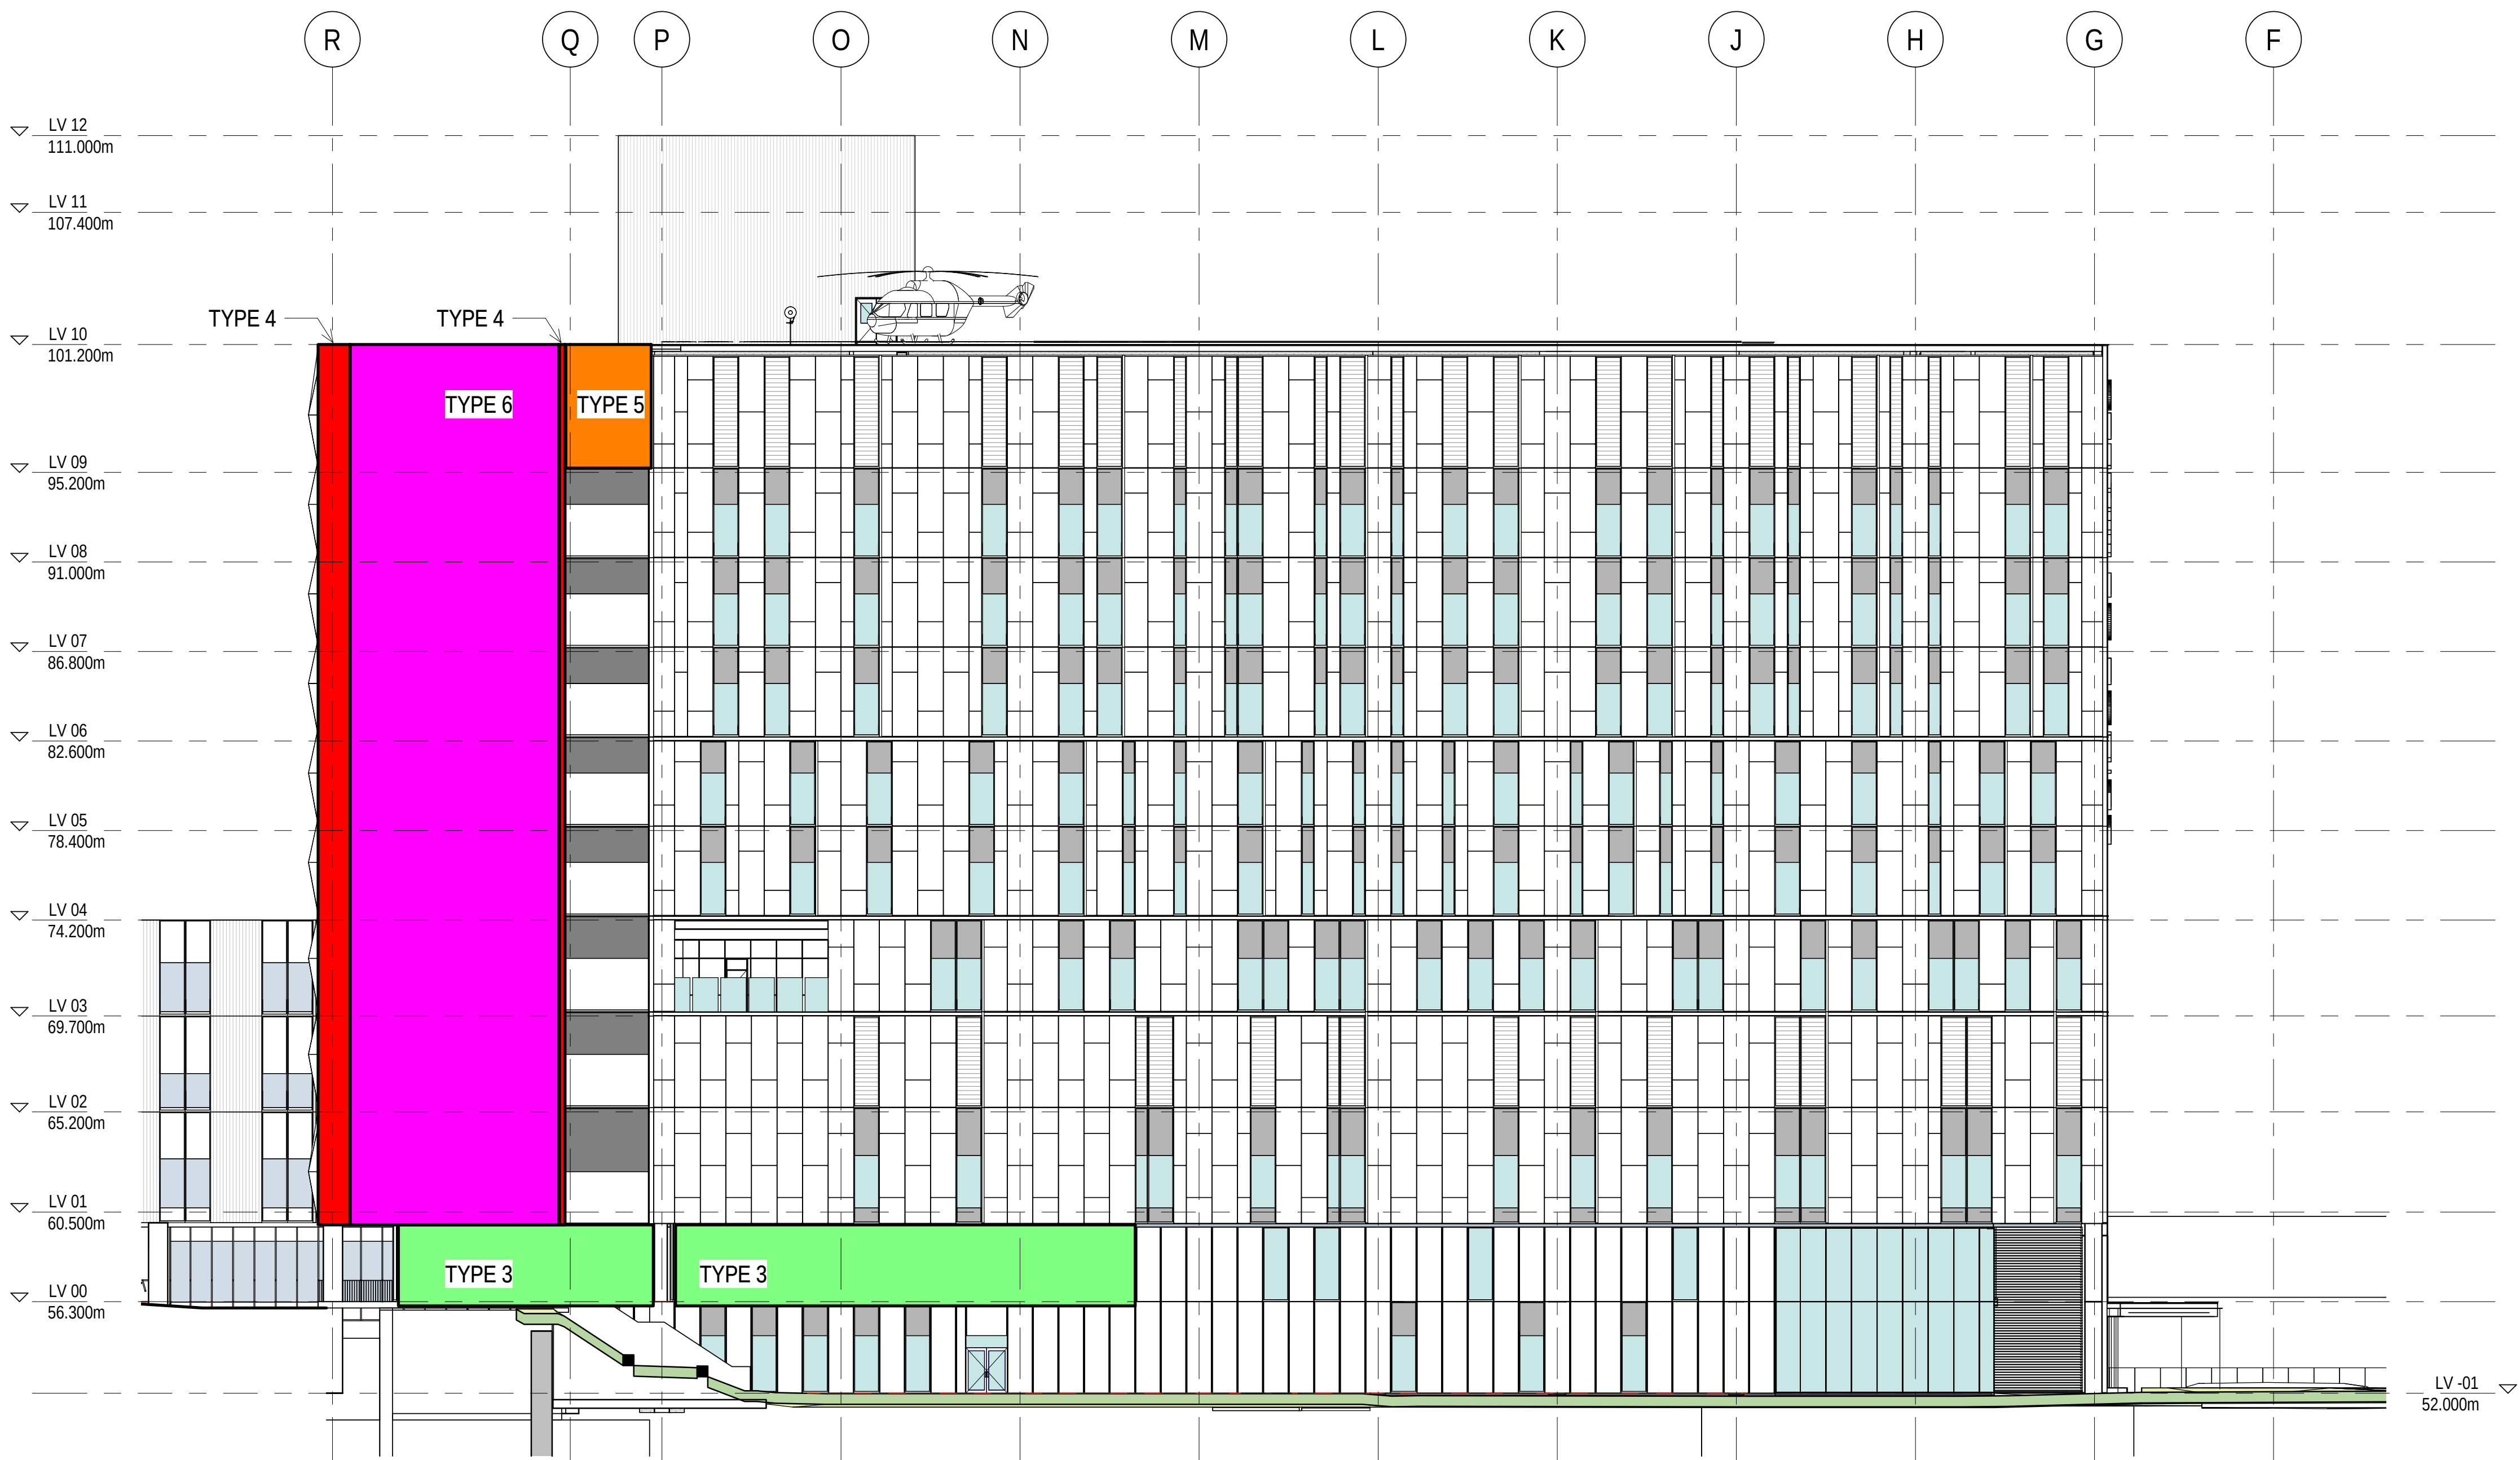
NOTE: ALL INTERNAL FITOUT SHOWN FOR INFORMATION ONLY. REFER TO APPENDIX 3 - SCOPE DEMARCATION SCHEDULE FOR DIFFERENTIATION BETWEEN BASE BUILD AND FITOUT.

Facade Types Legend:

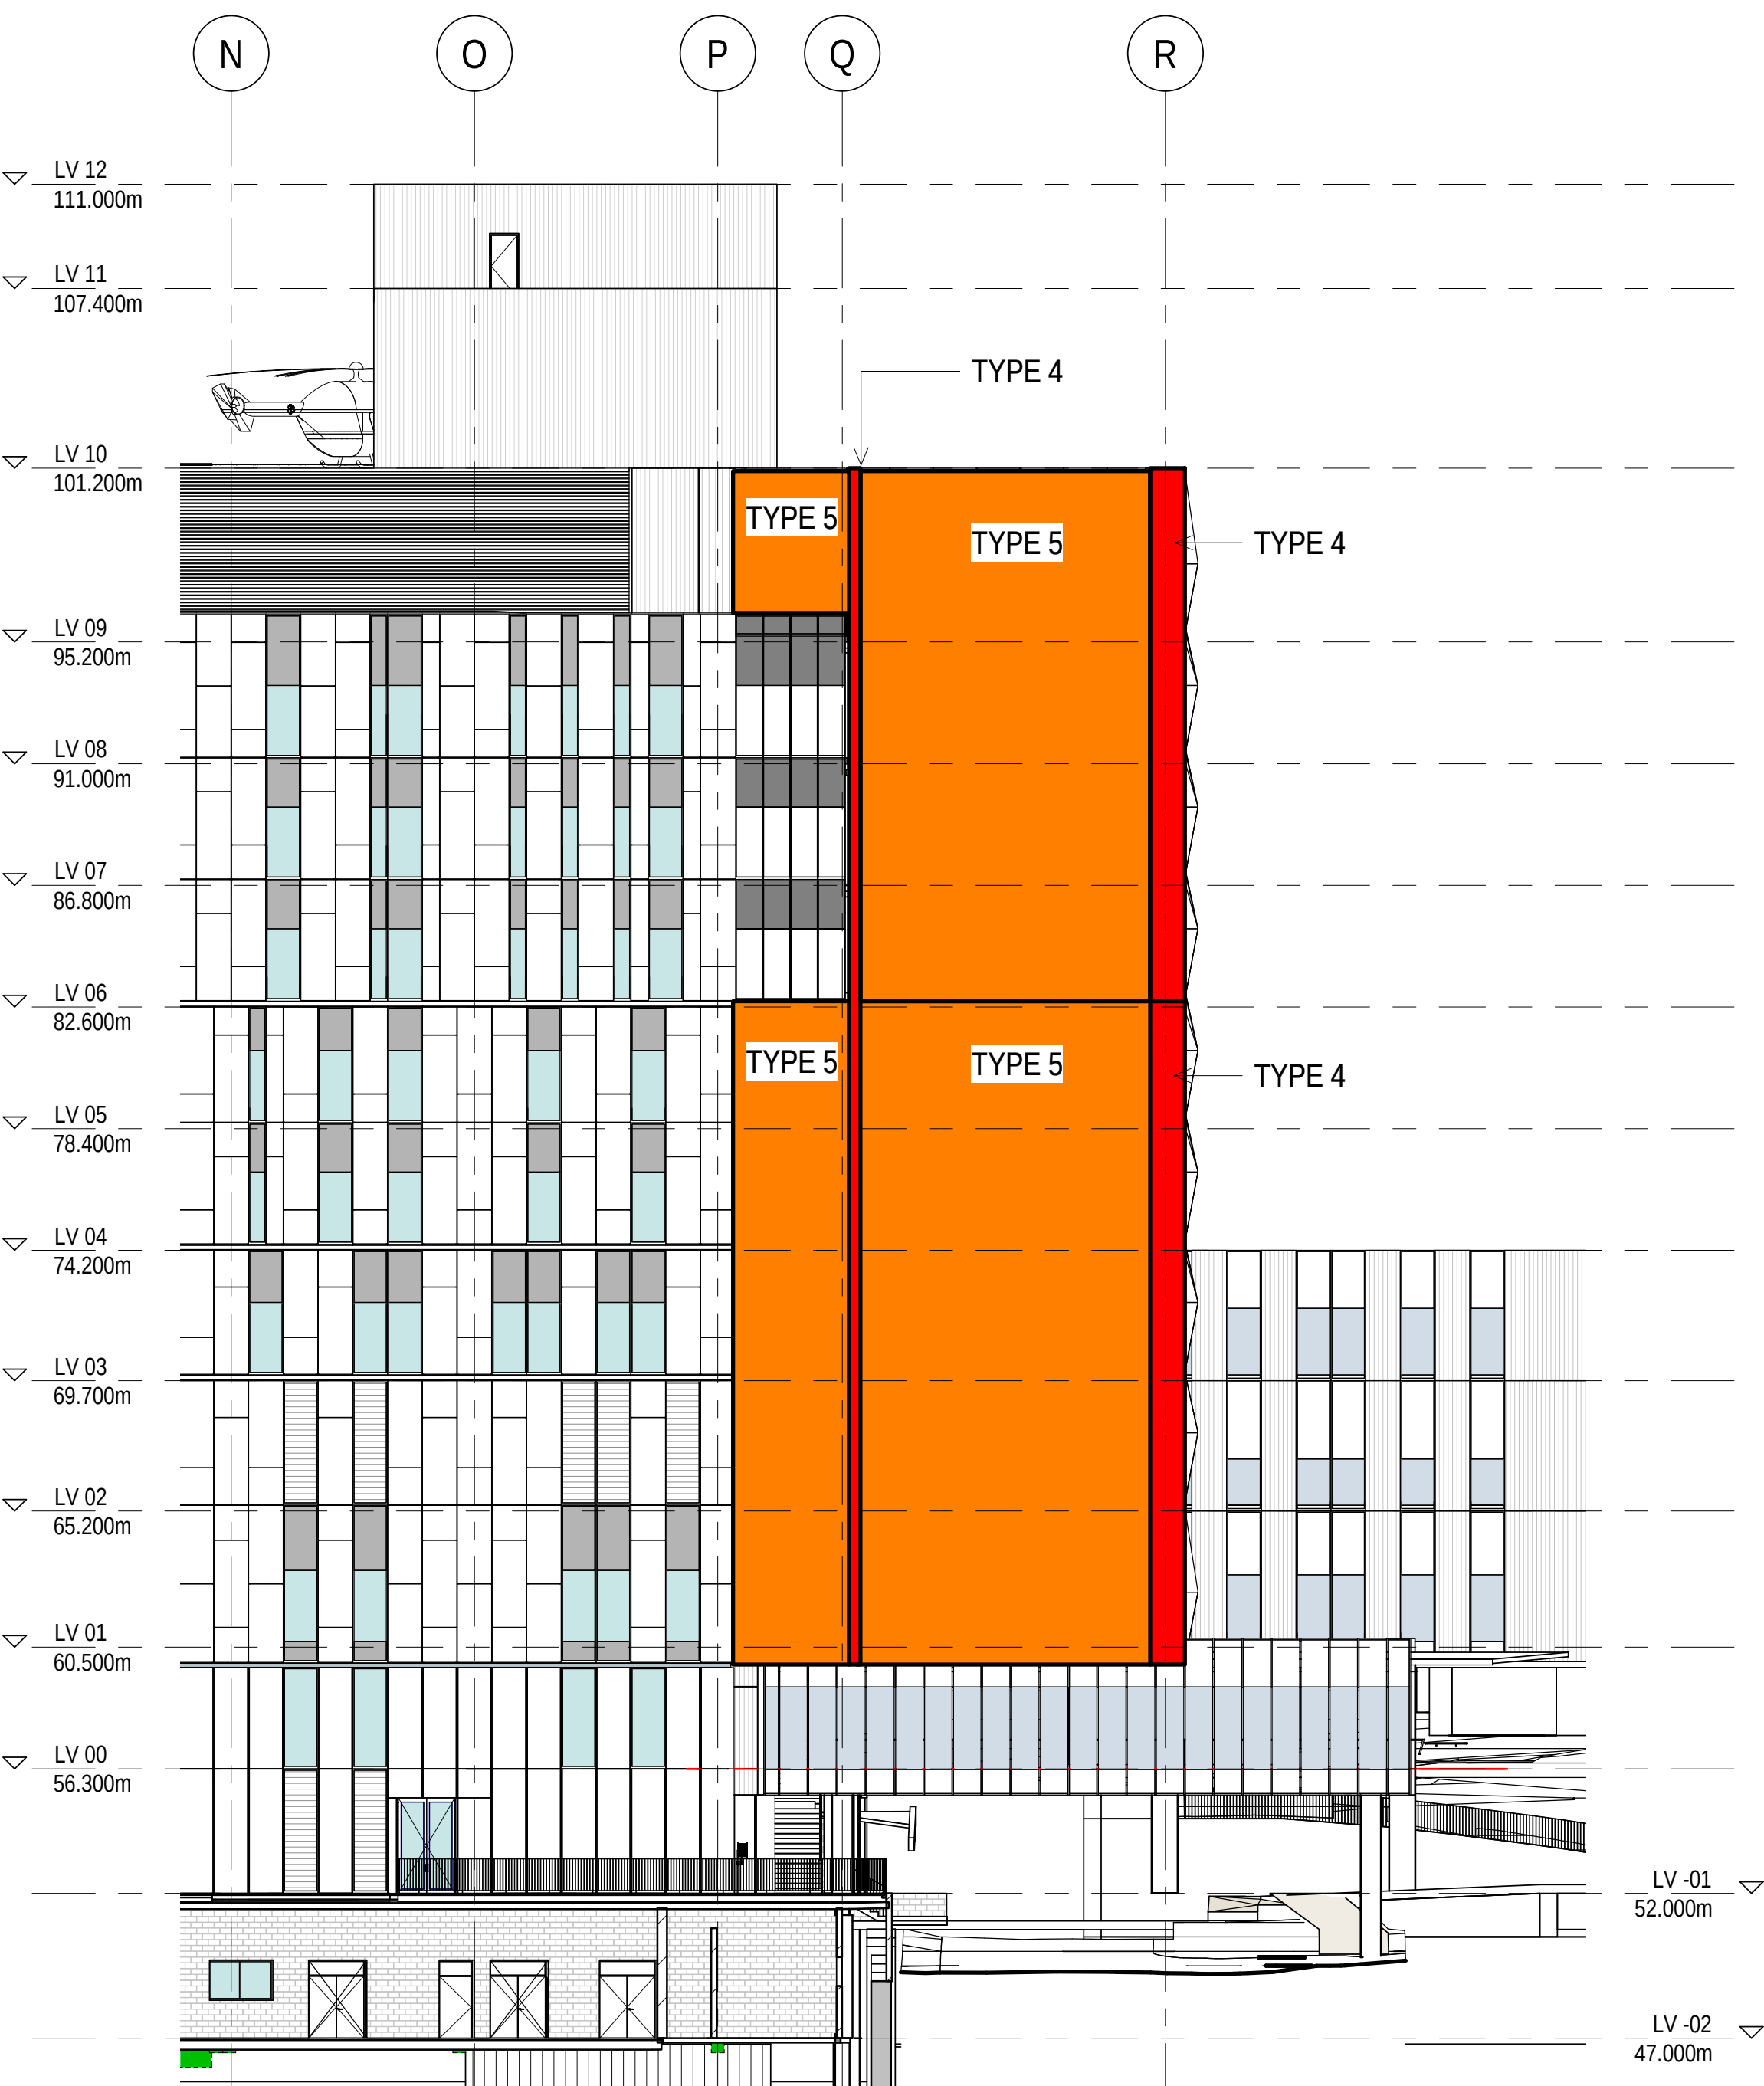
- TYPE 1
Similar to EWS-001 General Curtain Wall.
- OPTION 1: Articulated windows
OPTION 2: Fixed external screen to full
height of window reveals including to
spandrels
OPTION 3: Fixed internal vertical privacy
screen within Double Glazed Unit
- TYPE 2
EWS-001 General Curtain Wall.
- TYPE 3
Similar to EWS-301.
- TYPE 4
Equitone fin.
- TYPE 5
EWS-003 Glazed Curtain Wall with colour-
back glass spandrel.
- TYPE 6
EWS-003 Glazed Curtain Wall with colour-
back glass spandrel with fixed shading
screen.
- SHADING OPTION 1: Fixed horizontal
screens (allow for 3 per floor)
- SHADING OPTION 2: Fixed vertical screen
to full extent of Facade Type 6.
- Read in conjunction with Facade
report for details of the various
options proposed.
 - Read in conjunction with the ASB
Facade documentation (40 Series
drawings) for details of the various
EWS.



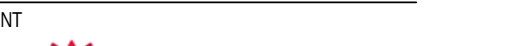
1 ELEVATION - EAST
1:200



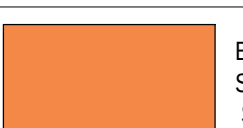
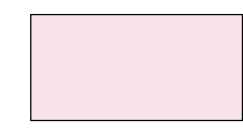
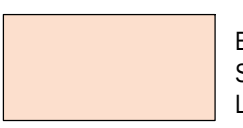
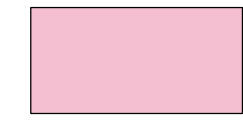
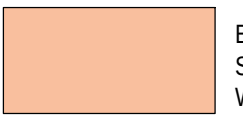
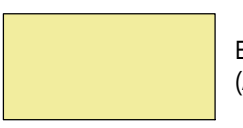
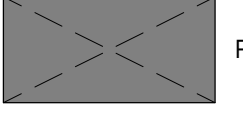
2 ELEVATION - NORTH
1:200

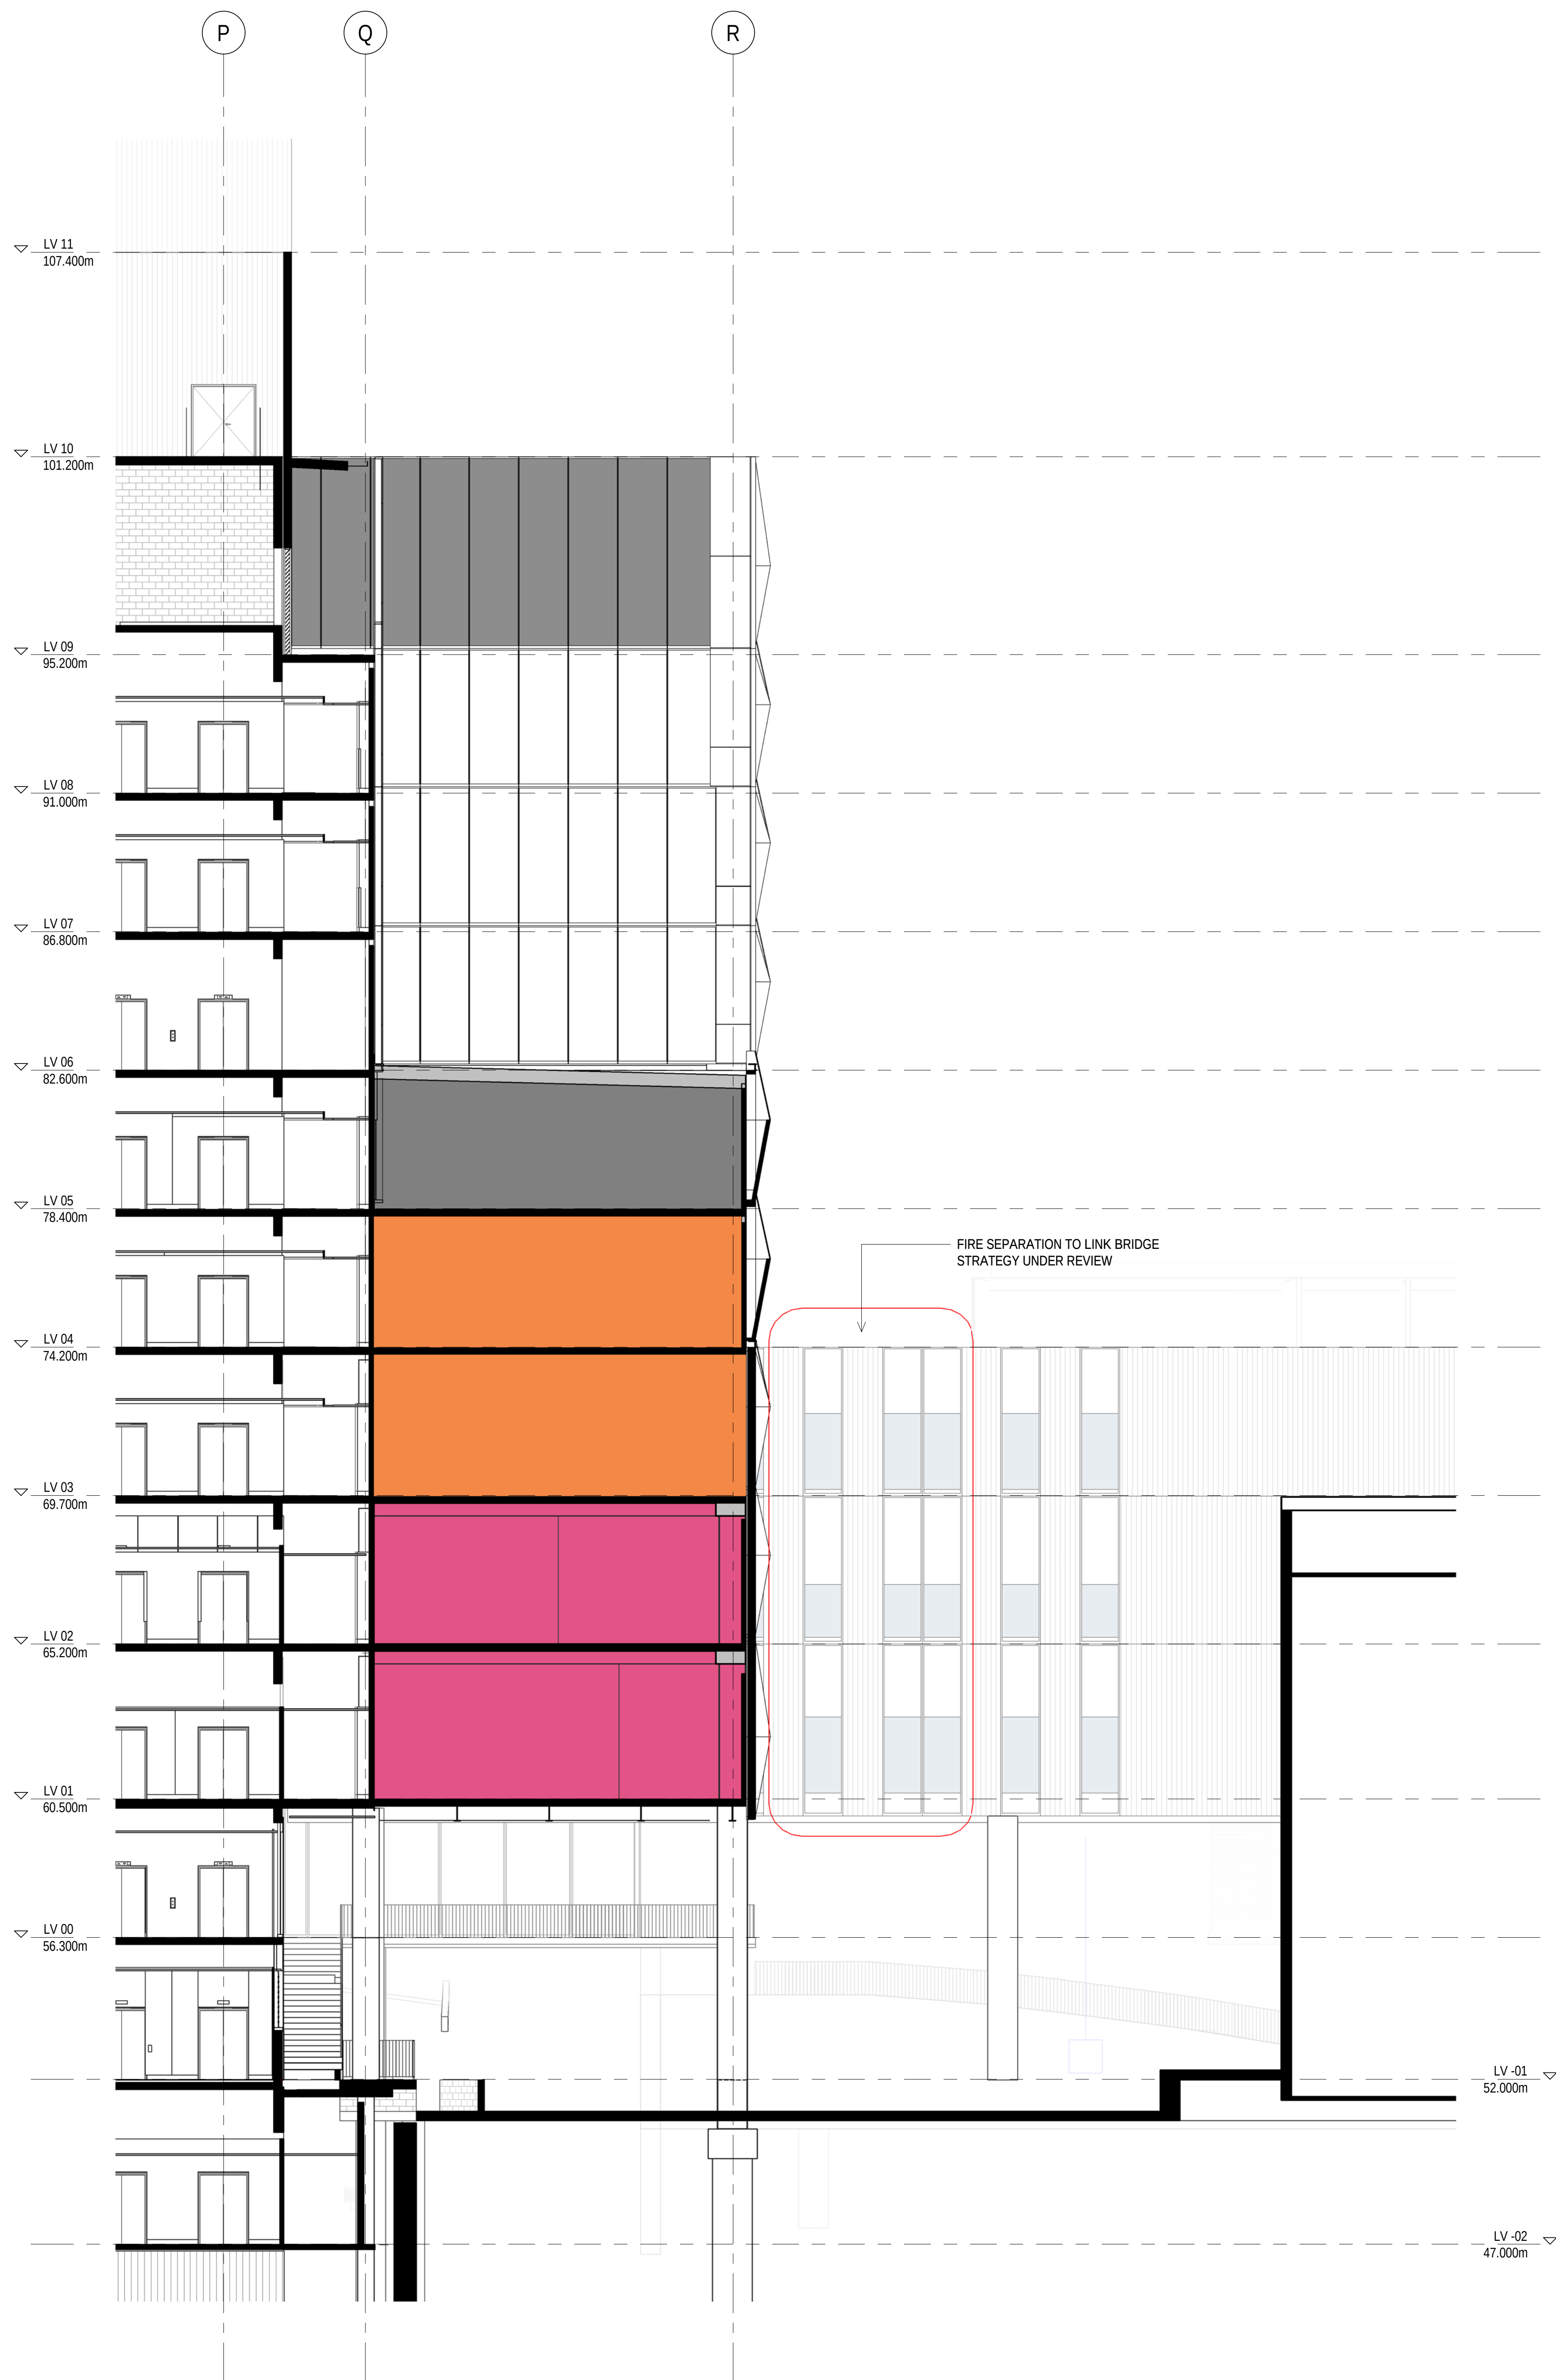


3 ELEVATION - SOUTH
1:200

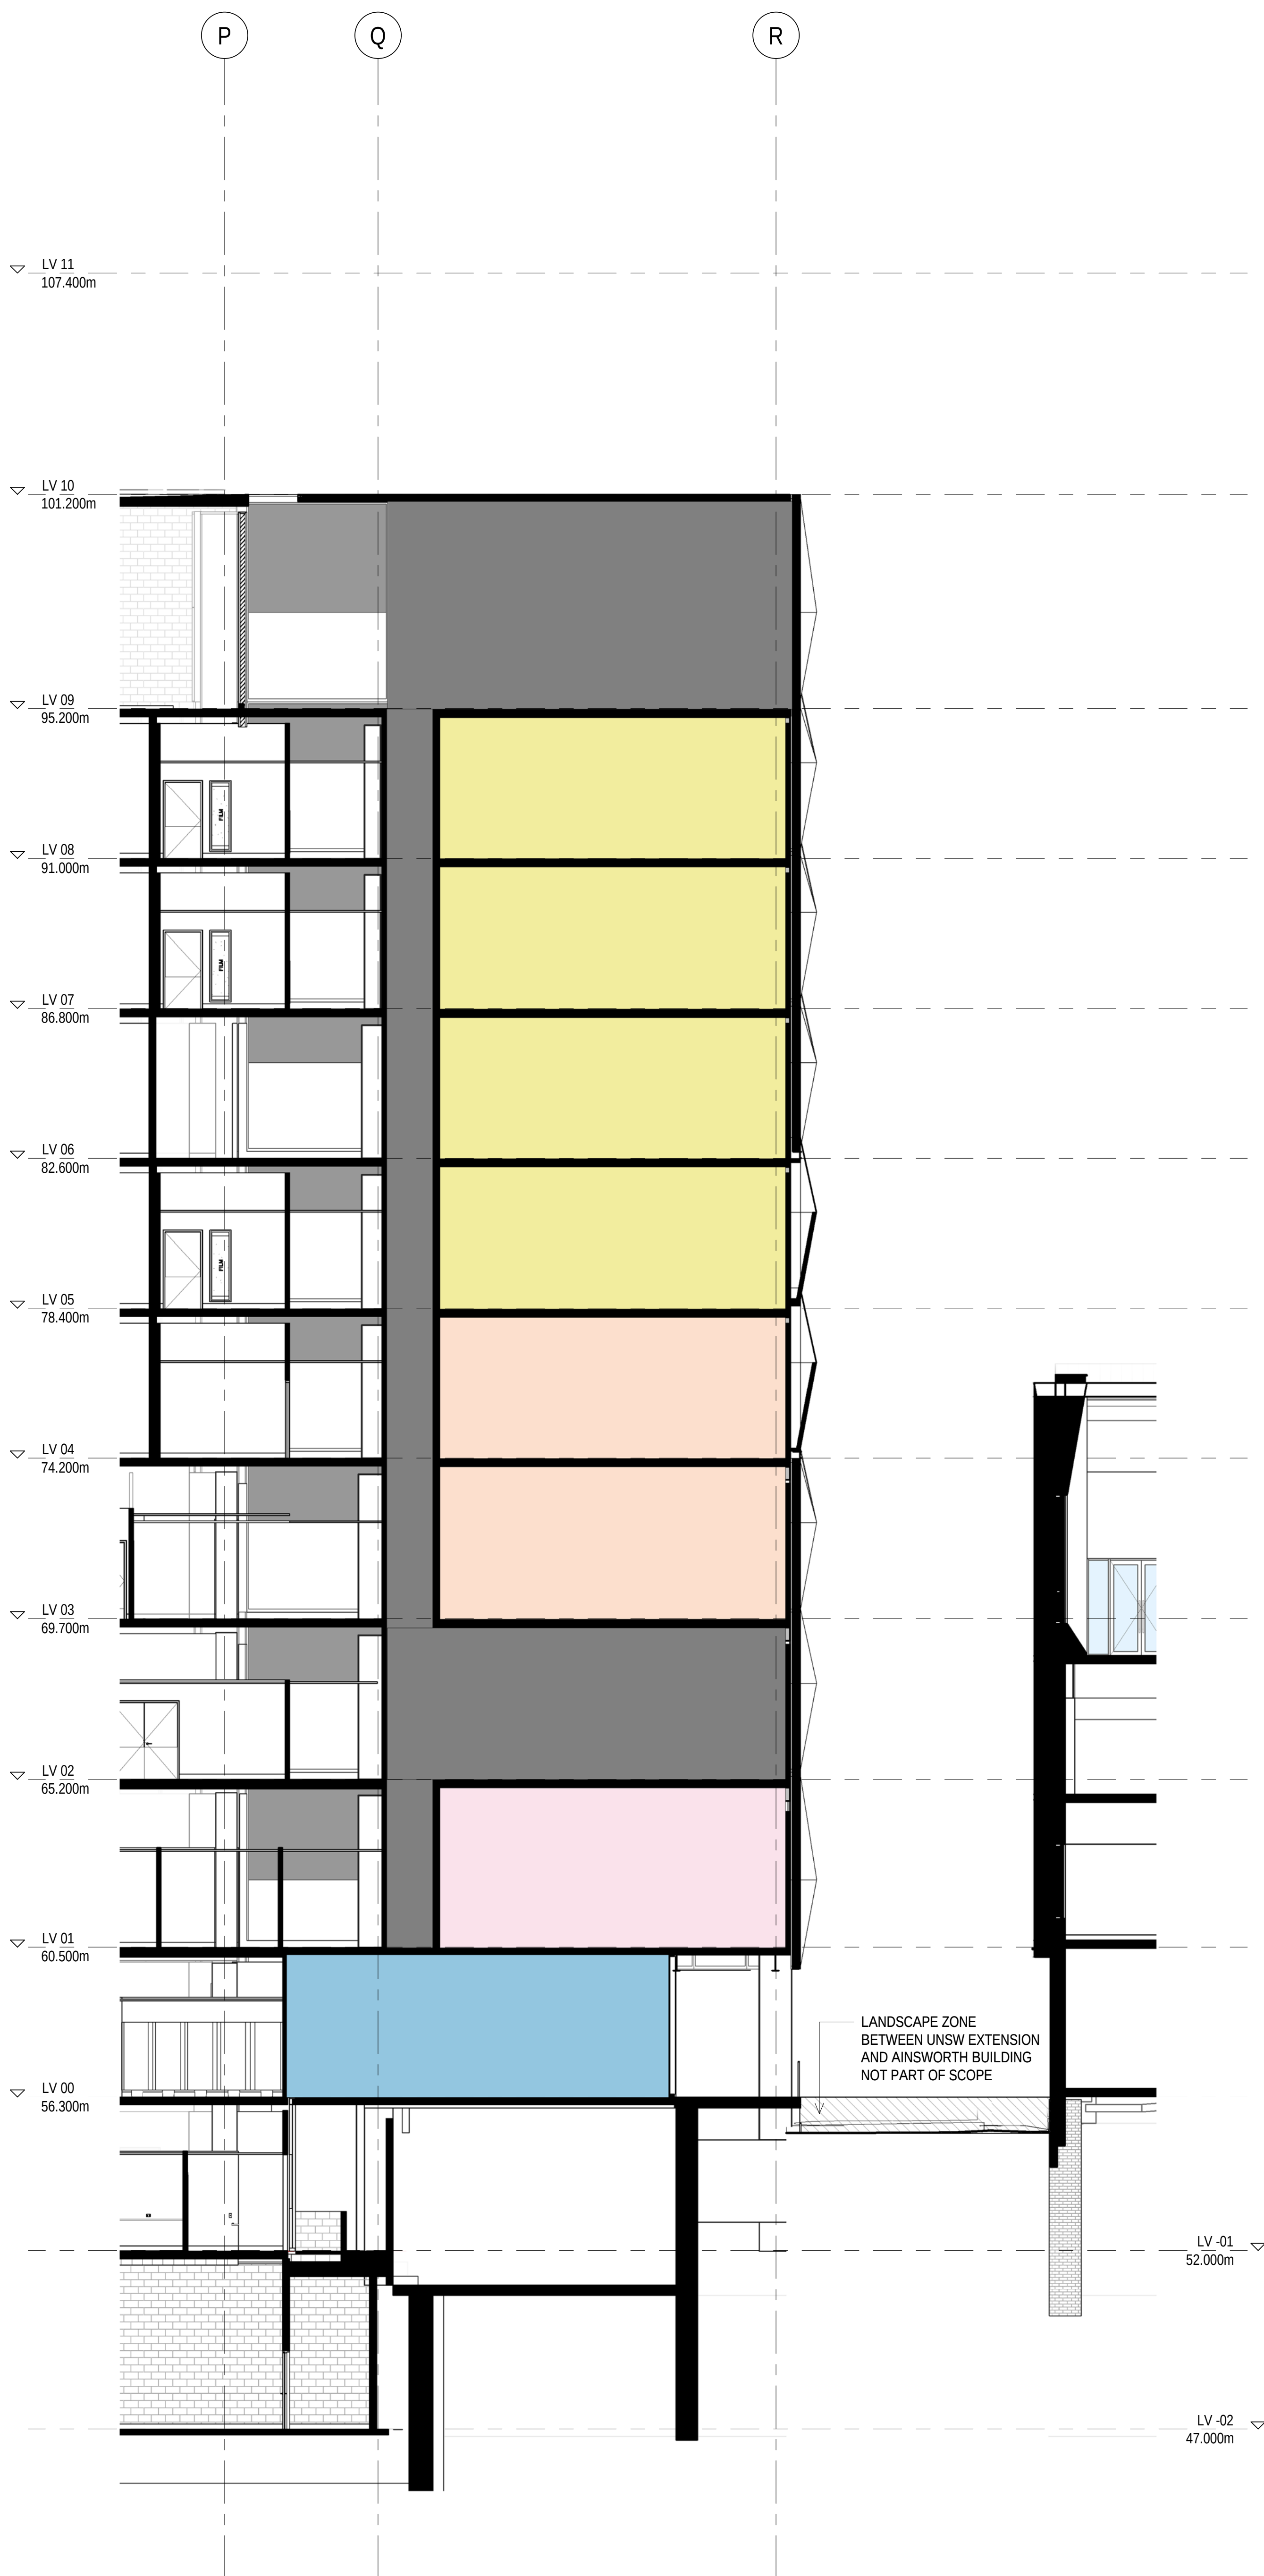


DEPARTMENTAL MUD MAP LEGEND

	CLINICAL TRANSLATIONAL LABORATORY - SPECIALIST LABORATORY SPACES		BIOMEDICAL ENGINEERING INNOVATION SPACE - SPECIALIST LABORATORY SPACES
	CLINICAL TRANSLATIONAL LABORATORY - LABORATORY SPACES		BIOMEDICAL ENGINEERING INNOVATION SPACE - LABORATORY SPACES
	CLINICAL TRANSLATIONAL LABORATORY - WRITEUP AND AMENITIES		BIOMEDICAL ENGINEERING INNOVATION SPACE - WRITEUP AND AMENITIES
	HIGH TECH INTERVENTIONAL SUITE		EDUCATION AND RESEARCH SPACE (ADJACENT)
	CLINICAL SPECIALIST RESEARCH SPACE		PLANT
	CLINICAL INNOVATION RESEARCH SPACE		RISER

 
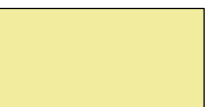
 
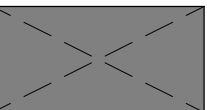


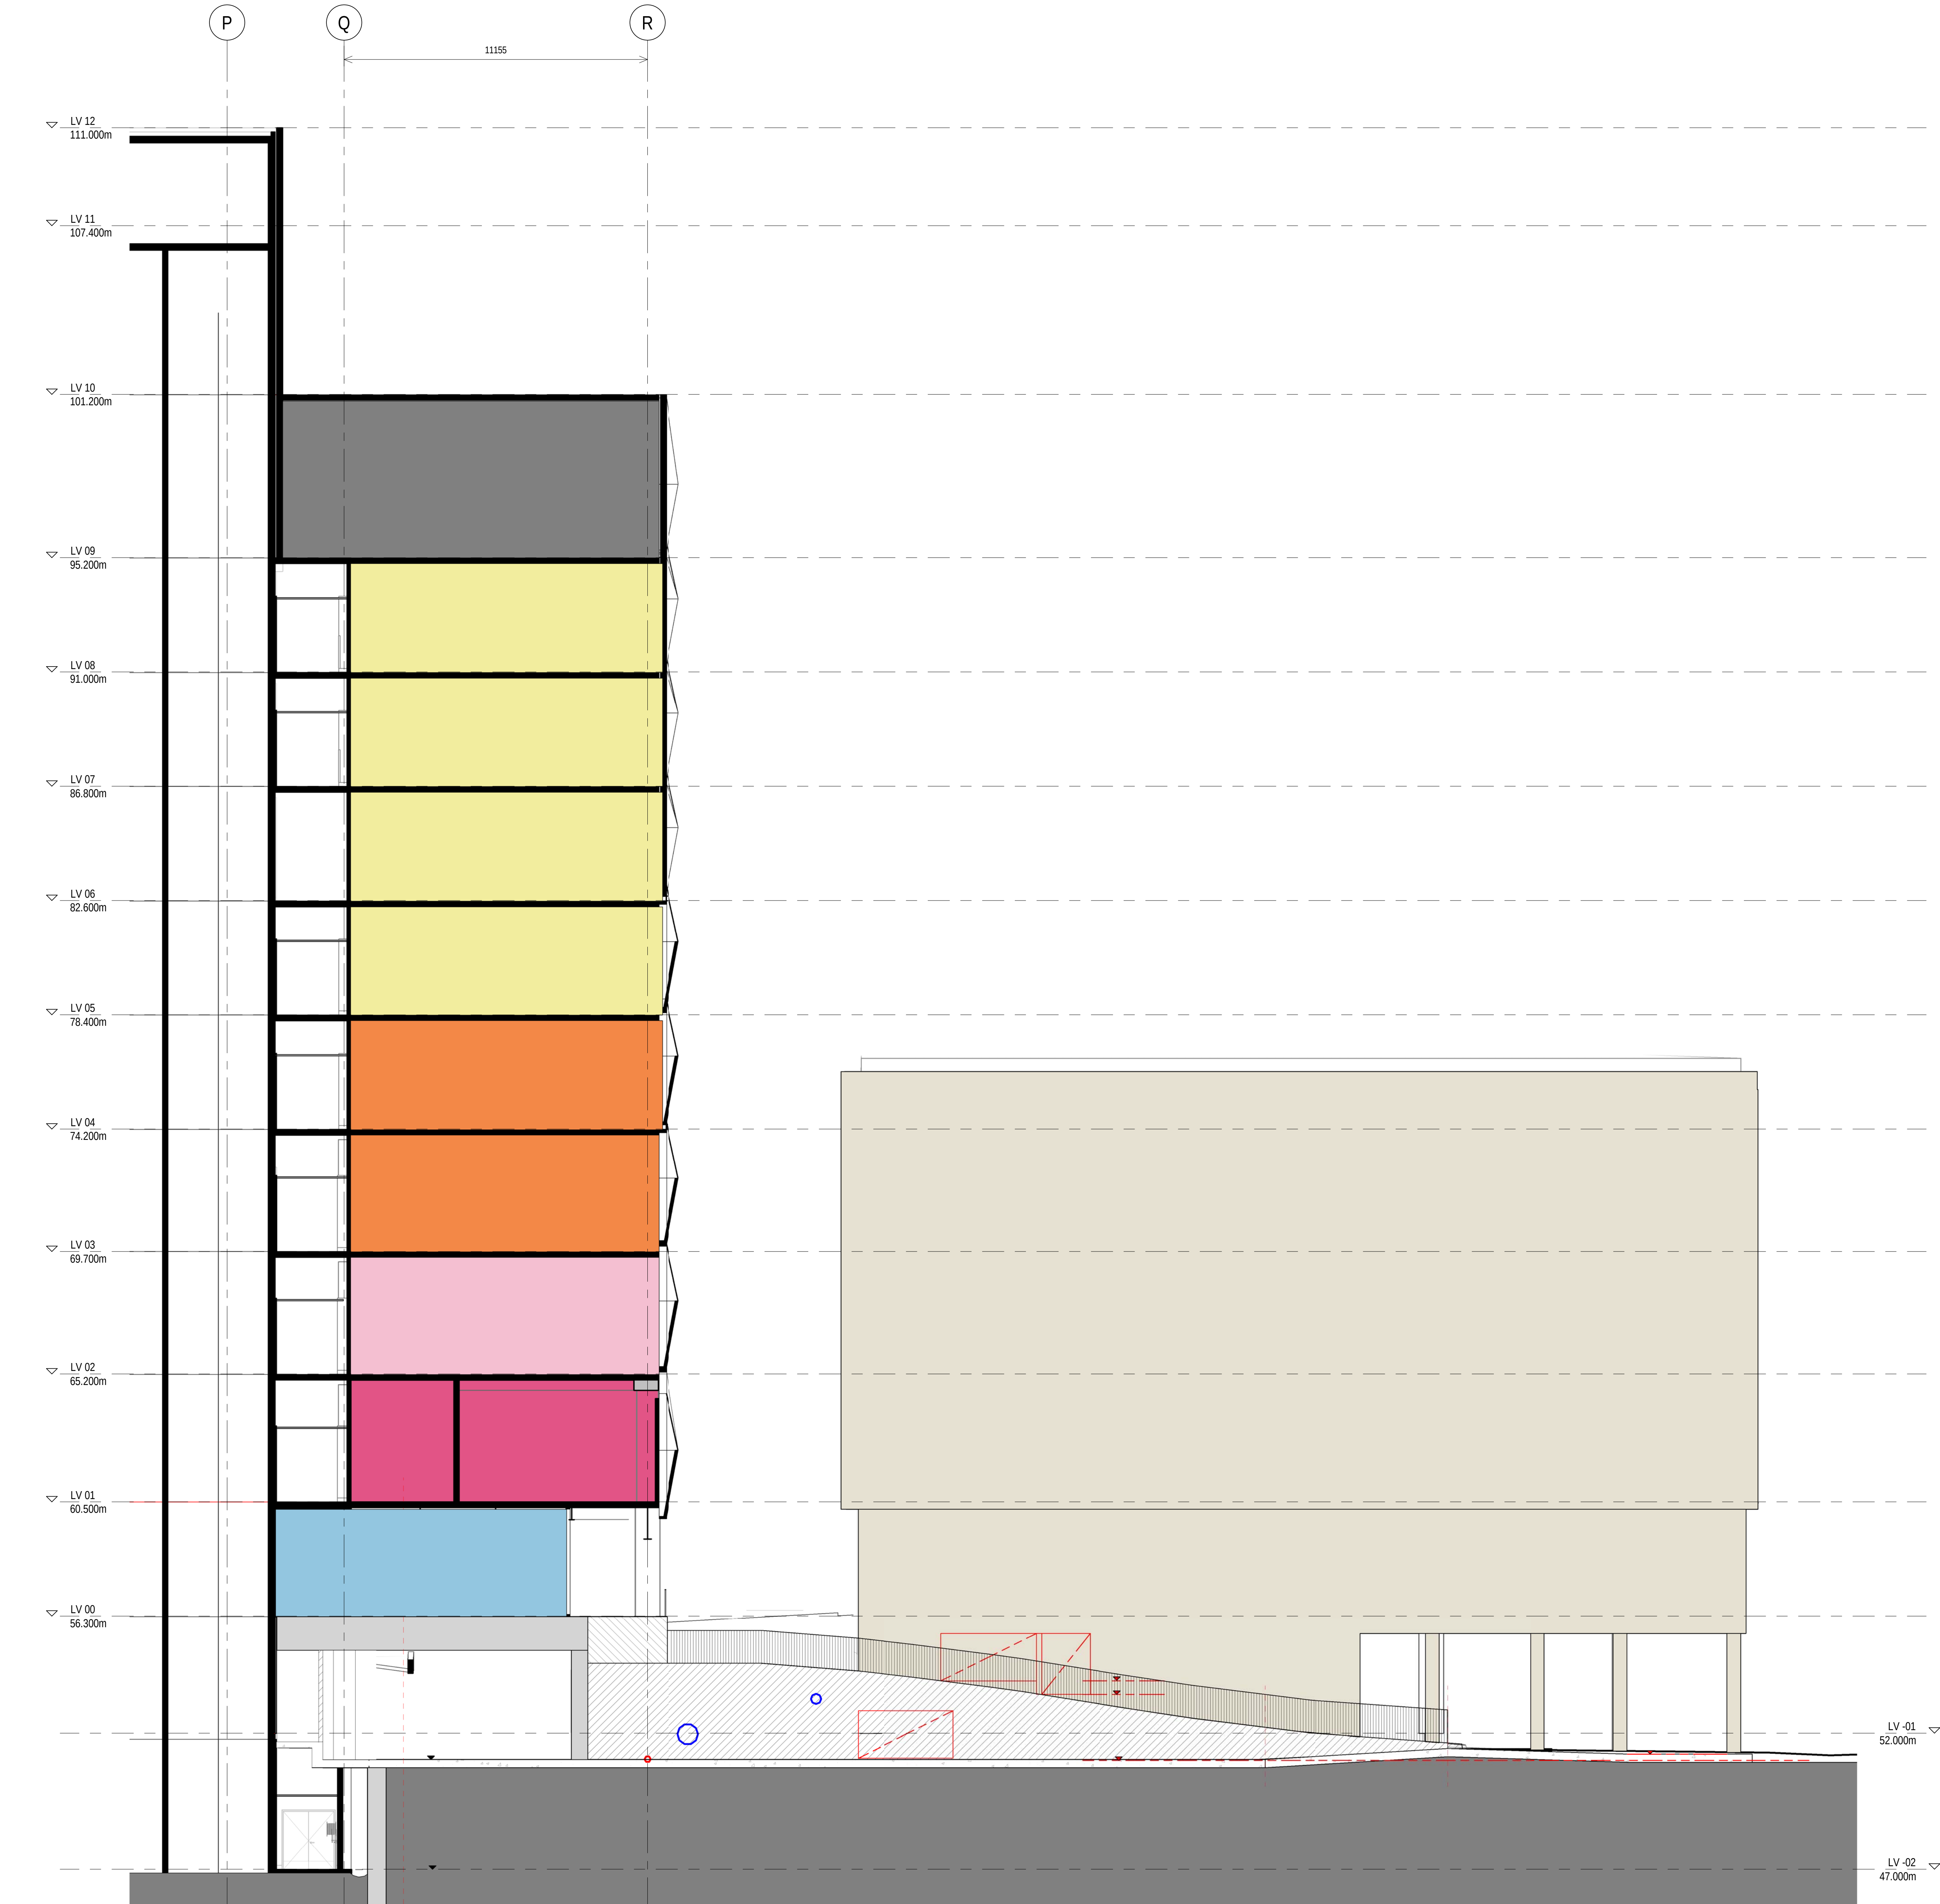
2 SECTION - SOUTH HOSPITAL RD
1:100



1 SECTION THROUGH AINSWORTH
1:100

DEPARTMENTAL MUD MAP LEGEND

	CLINICAL TRANSLATIONAL LABORATORY - SPECIALIST LABORATORY SPACES		BIOMEDICAL ENGINEERING INNOVATION SPACE - SPECIALIST LABORATORY SPACES
	CLINICAL TRANSLATIONAL LABORATORY - LABORATORY SPACES		BIOMEDICAL ENGINEERING INNOVATION SPACE - LABORATORY SPACES
	CLINICAL TRANSLATIONAL LABORATORY - WRITEUP AND AMENITIES		BIOMEDICAL ENGINEERING INNOVATION SPACE - WRITEUP AND AMENITIES
	HIGH TECH INTERVENTIONAL SUITE		EDUCATION AND RESEARCH SPACE (ADJACENT)
	CLINICAL SPECIALIST RESEARCH SPACE		PLANT
	CLINICAL INNOVATION RESEARCH SPACE		RISER



1 SECTION THROUGH DELIVERY DRIVE
1:100