


02510m


GENERAL NOTES

- ALL DIMENSIONS AND EXISTING CONDITIONS SHALL BE CHECKED AND VERIFIED BY THE CONTRACTOR BEFORE PROCEEDING WITH THE WORK.
- ALL LEVELS RELATIVE TO AUSTRALIAN HEIGHT DATUM.
- DO NOT SCALE DRAWINGS.
- USE FIGURED DIMENSIONS ONLY.

legend

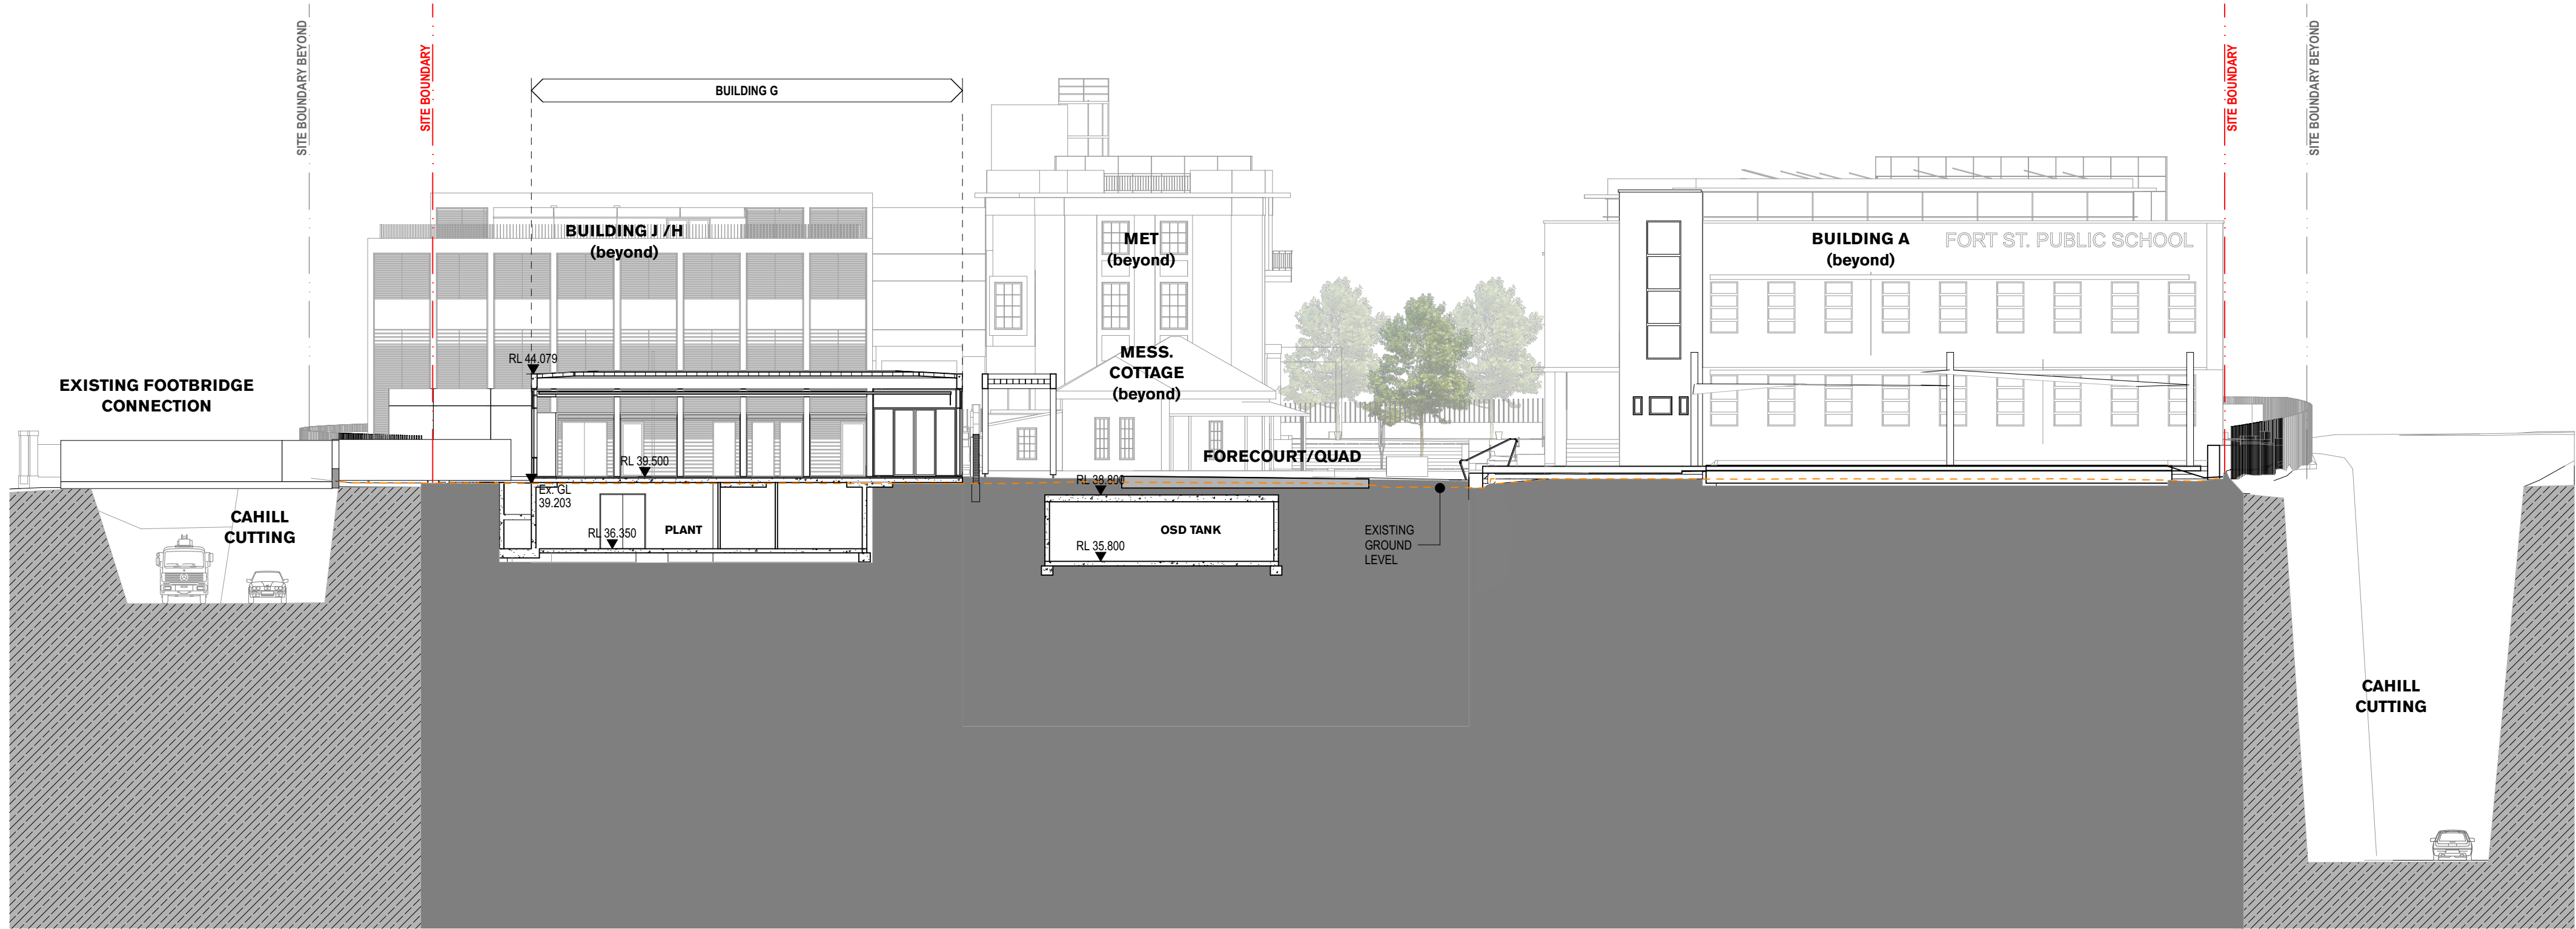

1 SECTION Section At Bldg A
1:200

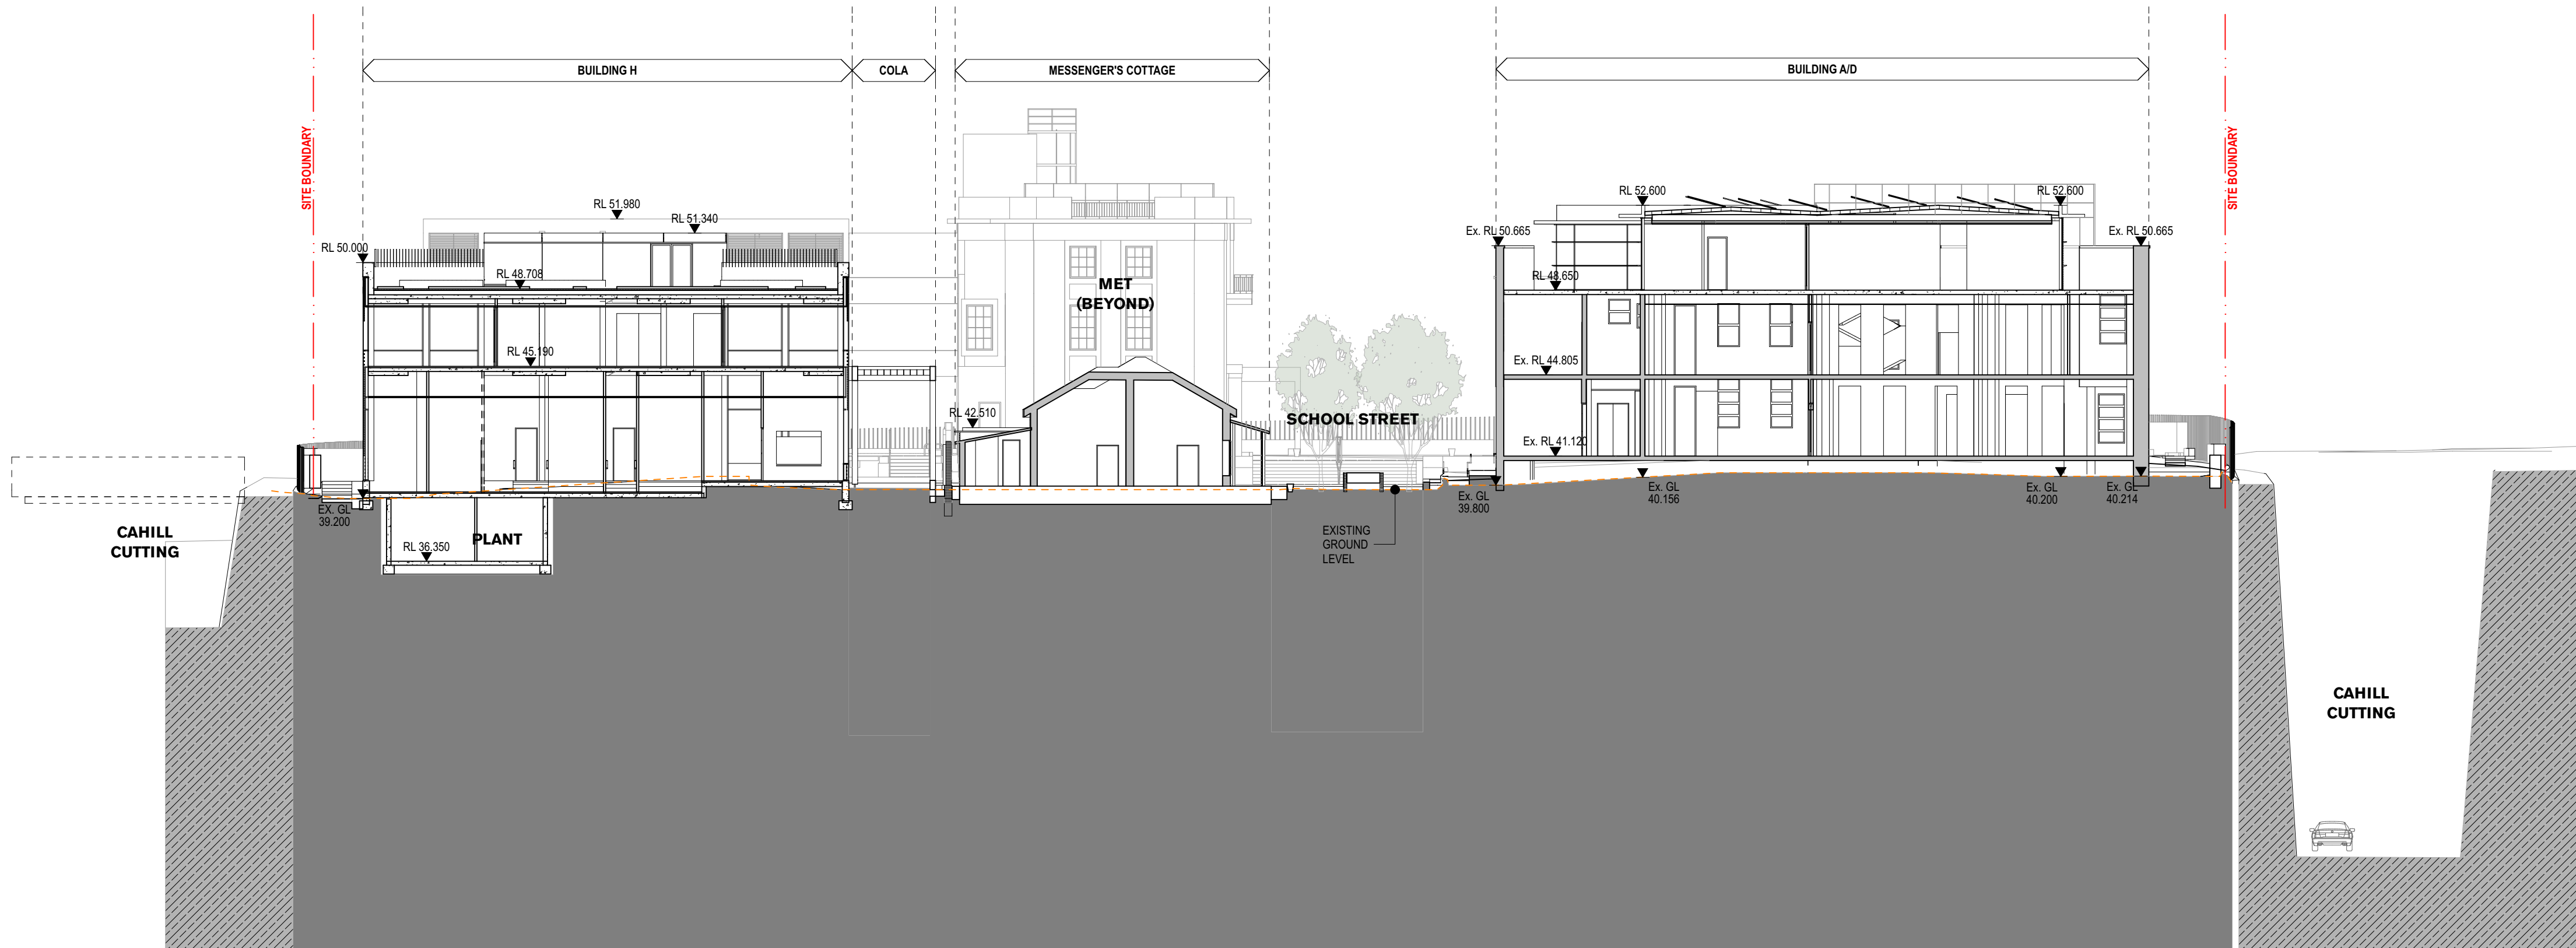

2 SECTION Section At Cottage
1:200

SSD	18/12/19	State Significance	CTK
A01		Development Application	
rev	date	name	by chk

fjmt studio architecture interiors landscape urban community
sydney melbourne uk
Level 5, 70 King Street E +61 2 9251 7077 • fjmtstudio.com



project
Fort Street Public School
Observatory Hill
Sydney NSW 2000

title
4000 1:200 Sections
Sections 1

scale	1:200 @ A1	first issued	30/9/19
project code	sheet no.	revision	
FSS	DA-4001	SSDA01	18/02