
Appendix G2 Architectural Plans

Environmental Impact Statement

for Alterations and Additions to St Philip's Christian College, Cessnock

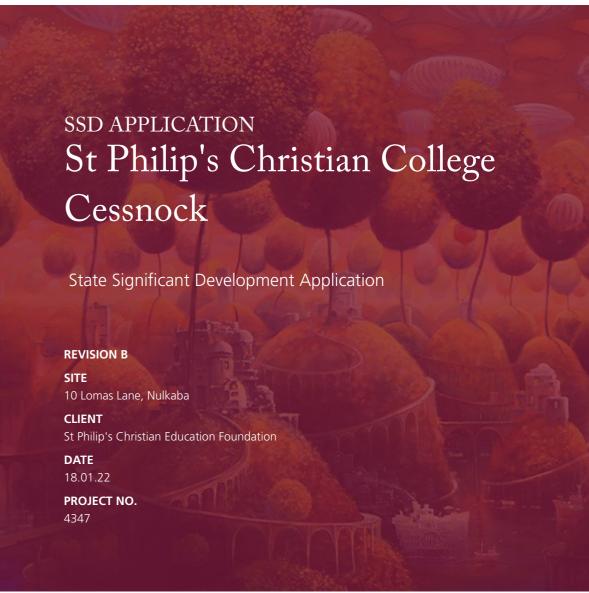







No.	Drawing Set	Rev
CD0000	Cover	В
CD1000	Site Series	В
CD2000	Site Staging	В
CD3000	A3 & A4 - Junior School	В
CD3100	B1 - Middle School	В
CD3200	B2 - Middle School	В
CD3300	C2 - Senior School	В
CD3400	C3 - Senior School	В
CD3500	C4 - Library/Chapel	В
CD3600	D - Admin & Welcome Centre	В
CD3700	E - Trade Training Centre	В
CD3800	F - The Hub	В
CD3900	G - Performing Arts Centre	В
CD4000	H - Sports Hall	В
CD4100	J - Narnia	В
CD4200	K - Welcome Cafe	В
CD4300	N2 - DALE	В
CD4400	O - Aquatic Centre	В
CD4500	Q Waste Management Depot	В
CD5000	Details	В

Quality Assurance

Summary of Revisions

	Drn	Chk	Date	Content
В	HS, JK & EF	JH, EB & JdC	18.01.22	SSDA

A 224 Maitland Road, Islington NSW 2296
T (02) 4961 5888
W shac.com.au


Checked By: JH, EB & JdC Author: HS, JK & EF

Schreiber Hamilton Architecture Pty Ltd Trading as "SHAC" Nominated Architect Justin Hamilton (6160)

All rights reserved; these materials are copyright. No part may be reproduced or copied in any way, for or by any means without permission.

© SHAC 2020

Ref: 4347.520.05 Cessnock Campus SSD

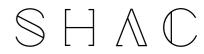







Site

Considerations

No.	Drawing	Rev
CD0100	Site Considerations	В
CD0101	Location Plan	В
CD0102	Context Analysis Plan	В
CD0103	Site Analysis Plan	В
CD0104	Oportunities & Constraints	В

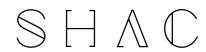

Branxton Lochinvar Rothbury Nulkaba Abermain Bellbird Millfield

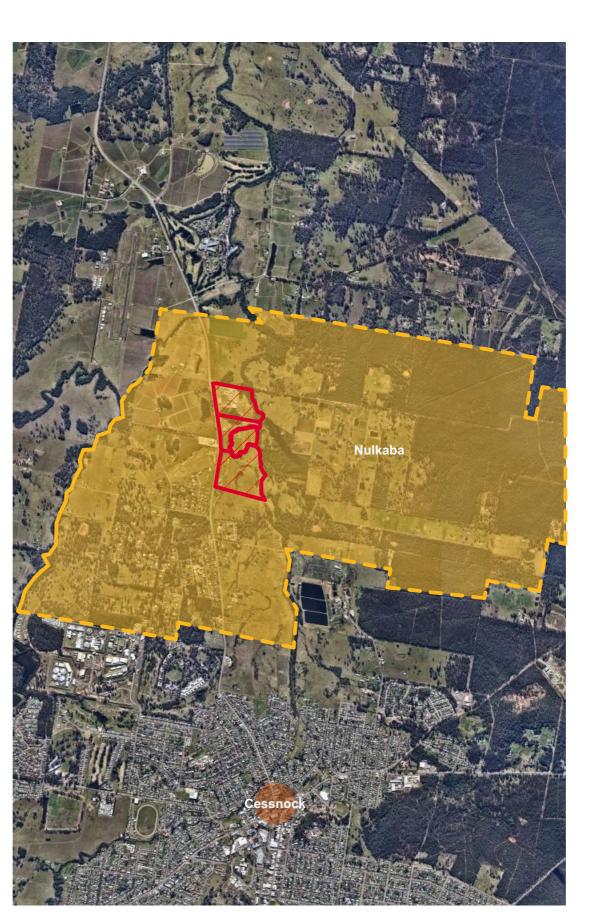

SSD APPLICATION

- Dimensions are in millimetres unless otherwise short
- Check all dimensions on site prior to construction and fabrication
 Reing any discrepancies to the attention of the proprietor & architecture.



- SUBJECT SITE
- LOCAL GOVERNMENT AREA
 - SURROUNDING SUBURBS

KEY POINTS

LOCALITY

The Traditional Custodians of the land that lies within and surrounding Cessnock Local Government Area (LGA) are the Wonnarua Nation, and also includes Darkinjuny and Awabakal lands. Wonnarua means 'land of hills and plains', describing the area simply and beautifully. Many localities in the Cessnock LGA have Aboriginal place names & histories that are deeply significant to Aboriginal peoples and to our greater understanding of history and Aboriginal culture.

As Cessnock lies directly between Australia's earliest European settlement locations (Sydney, the Hawkesbury and the Hunter) it also met with early European contact, which was very harmful to the Darkinjung tribes.


European settlement of Cessnock began in 1823 and the land was harvested for cedar and rosewood by convicts. Maize, wheat, oats, barley, potatoes and tobacco were also planted and farmed. Cessnock then transitioned into one of the largest coal mining cities in Australia, with the establishment of the South Maitland Coal Fields in 1903, having a strong impact on the area.

The lands of Nulkaba were set aside for a church and school in the area, with St Luke's Anglican Church built in 1872, and the first school in 1877.

Today, Cessnock LGA is known as the Gateway to Wine Country, which includes Pokolbin, Mount View, Lovedale, Broke, Rothbury and Branxton. Due to the vineyards, beautiful vistas and landscapes reflective of *Wonnarua*, the area is a fast-growing tourist destination.

Cessnock is home to both public and private schools, supermarkets, a TAFE campus, a community health care centre, police station and hotels, hostels, entertainment venues, cafes, pubs and as stated, many wineries.



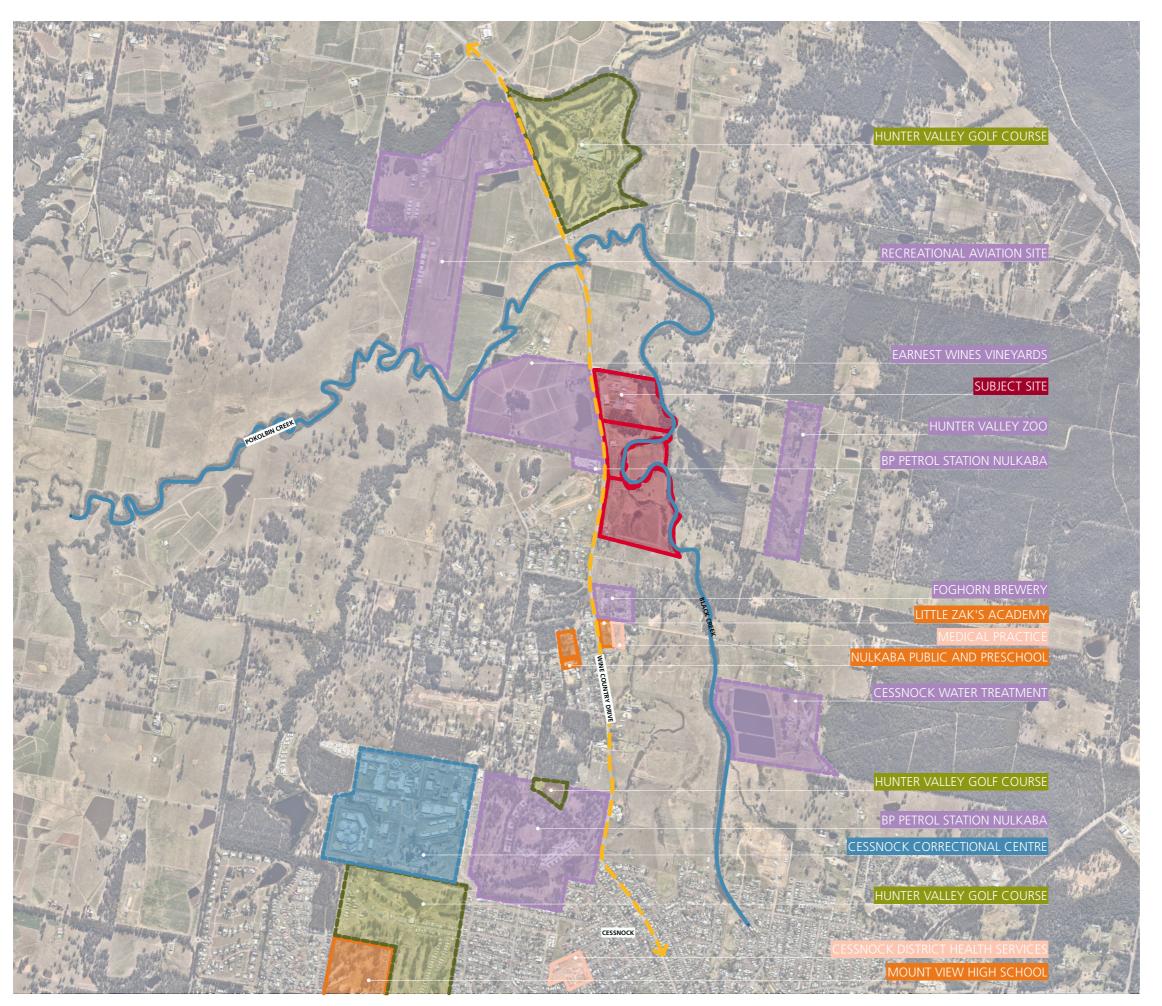

Dimensions are in millimetres unless otherwise sho
 Work to given dimensions. Do not scale from draw

3. Check all dimensions on site prior to construction and fabrication

LEGEND



- SUBJECT SITE



- SURROUNDING SCHOOLS / EDUCATION CENTRES



- HEALTH / WELLNESS



- RECREATION FACILITIES / OPEN SPACE



- MAIN ROADS / TRANSPORT CORRIDOR



- PEDESTRIAN


- OTHER



- WATER COURSE

4347 CD0102 RevB 18.01.22 **Context Analysis Plan**



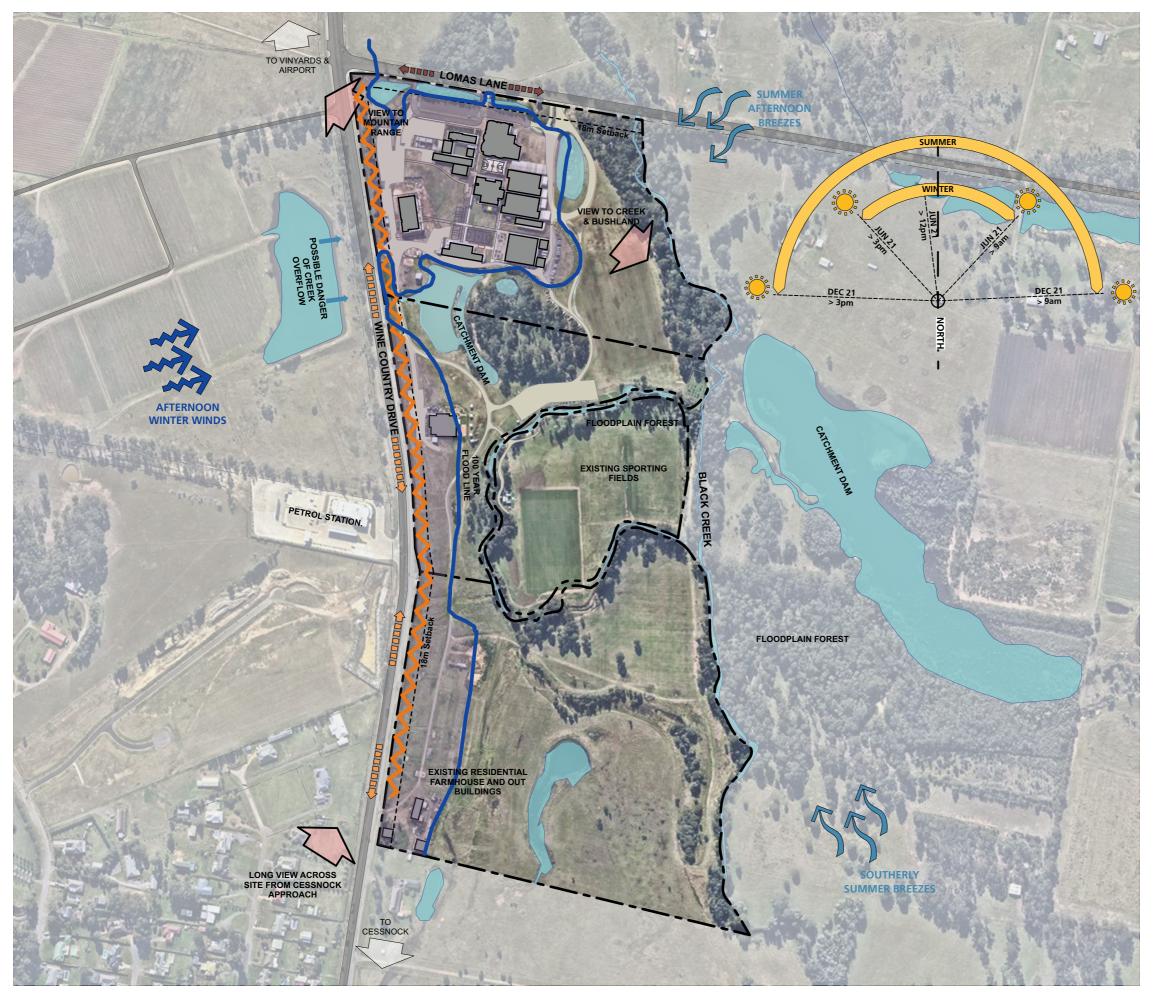

SCHOOL DETAILS

10 Lomas Street Nulkaba, NSW 2325

SCHOOL CONTEXT

St Philip's Christian College, Cessnock Campus is a long, linear, rural site. The school campus is located to the north, only consuming a small portion of the land, with open, vast land extending across the rest of the site. The site is approximately 433,720m² in size and made up of mostly open fields, curving tree lines and natural and man made water beds. The school campus has a busy main road to the west, a generally quite local road to the north, residential properties to the south and a dense tree line and creek bed to the east.

Access into the site is from Lomas Lane (to the sites north) with no access yet granted from the busy Wine Country Drive (to the west). Due to the close proximity to Black Creeks and surrounding waterbeds, the generally flat site is subject to flooding. A fill pad surrounding the existing buildings has been developed with the possibility of expanding into the future.

The school has connections to the road network leading to such destinations as Cessnock city centre to the south, Hunter Valley vine yards to the north and Hunter Valley Zoo to the east.

The school campus has no listed heritage items, and is made up of primarily modular buildings which can be easily relocated. There are 5 key permanent buildings existing on site, the Junior School building, the Library HUB building, the Trade Training building, the Activate Centre and the Senior School Stage 1.

CLIMATE ANALYSIS



Wind Speed and Direction Roses - University of Newcastle











January 9am

July 9am

Climate Statistics - University of Newcastle

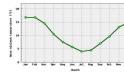

Mean Min. Temperature Range: 4 - 17 degrees celsius

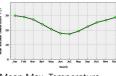


Mean Max. Temperature Range: 17 - 30 degrees celsius

4347 **CD0103** RevB 18.01.22

Site Analysis Plan





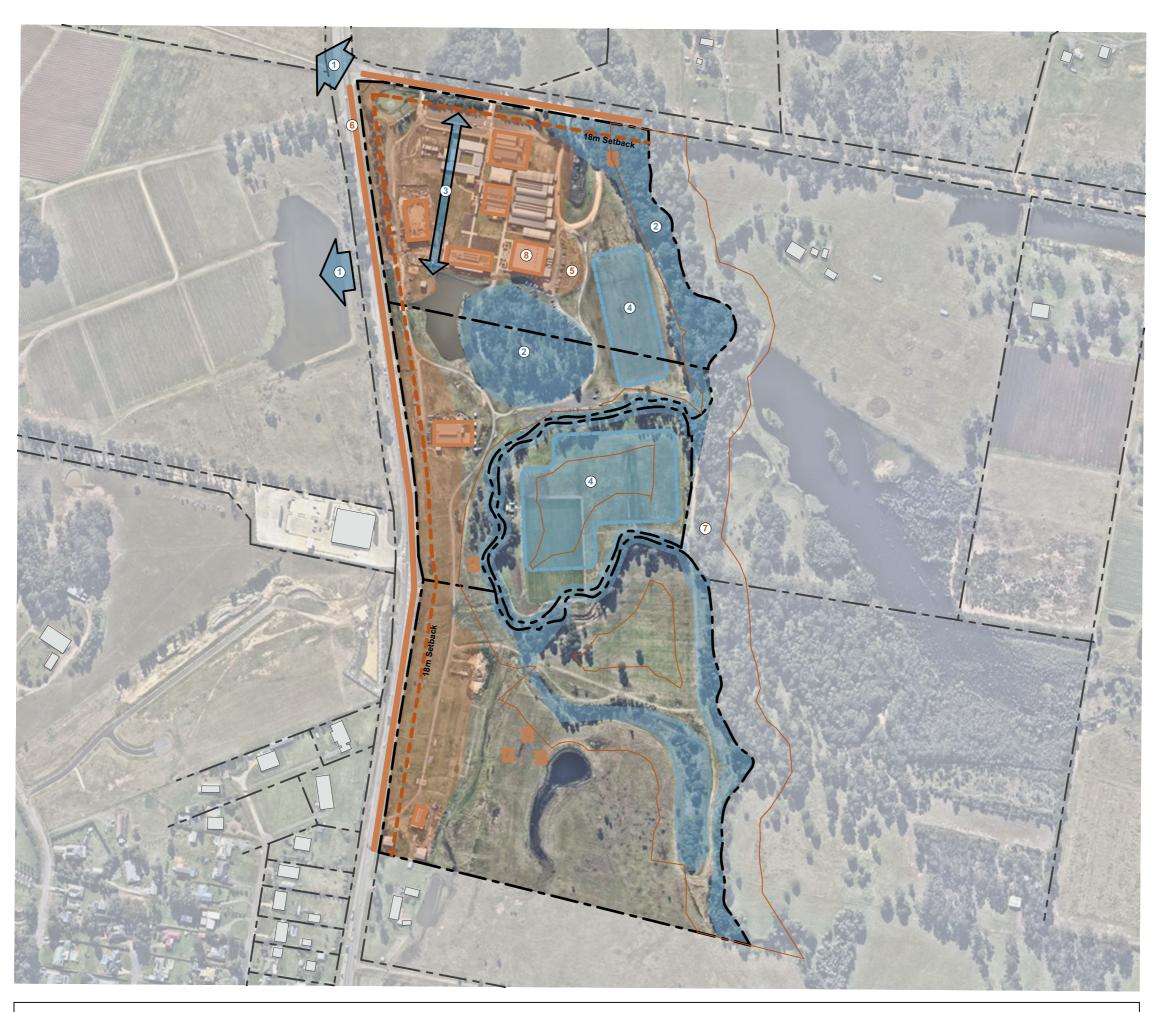

- Dimensions are in millimetres unless otherwise short
- Check all dimensions on site prior to construction and fabrication
 Reing any discrepancies to the attention of the proprietor 8 archive.

LEGEND



- OPPORTUNITIES
- CONSTRAINTS

KEY POINTS

OPPORTUNITIES


- . UNIQUE RURAL CAMPUS SETTING WITH VIEWS TO BROKENBACK RANGE AND OUT TO OPEN PLAINS.
- BUSH CONTEXT WITH EXCELLENT NATURAL AMENITY: REMNANT FOREST & BLACK CREEK.
- WELL ORIENTATED NORTH-SOUTH, ACCESS TO LIGHT AND VENTILATION.
- 4. ABUNDANT AREAS OF CLEARED VEGETATION FOR OUTDOOR PLAY.

CONSTRAINTS

- LIMITED DEVELOPABLE AREA DUE TO NATURAL ENVIRONMENTAL FACTORS INCLUDING FLOOD AND BUSHFIRE.
- WINE COUNTRY DRIVE & LOMAS LANE FRONTAGE NEEDS TO APPROPRIATELY MANAGE TRAFFIC, TRANSPORT AND STAFF/STUDENT/ VISITOR ROAD SAFETY.
- 7. ARCHAEOLOGY STUDY FOUND ARTIFACTS AND CULTURAL SITES OF IMPORTANCE SCATTERED ACROSS THE SITE. A 50M BUFFER ZONE WAS ESTABLISHED AROUND BLACK CREEK.
- EXISTING INFRASTRUCTURE ON THE SITE DICTATES POSSIBLE MASTERPLAN OPTIONS.

4347 CD0104 RevB 18.01.22

Oportunities & Constraints

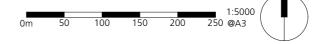








Site Series

No.	Drawing	Rev
CD1001	Existing Site (North)	В
CD1002	Existing Site (South)	В
CD1003	Proposed Site Plan - Overall	В
CD1004	Proposed Site Plan (North)	В
CD1005	Proposed Site Plan (South)	В

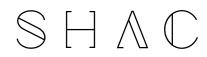


Dimensions are in millimetres unless otherwise

Check all dimensions on site prior to construction and fabricat

4347 CD1001 RevB 18.01.22

Existing Site (North)

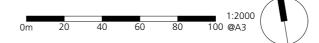






Dimensions are in millimetres unless otherwise sho


vn. 3. Check all dimensions on site prior to construction and fabricat

4347 CD1002 RevB 18.01.22

Existing Site (South)

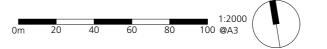



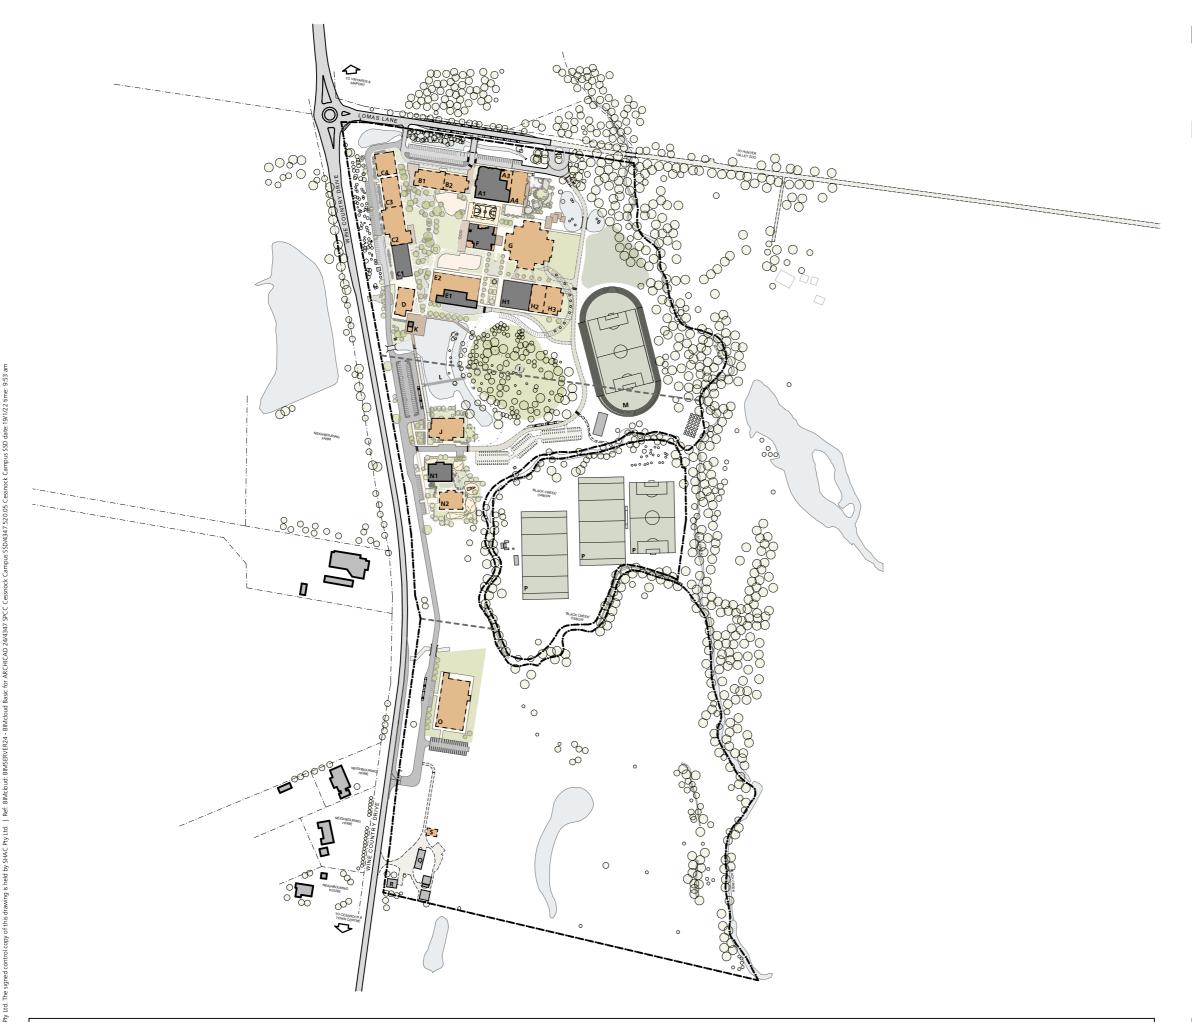

LEGEND



Existing building



Proposed buildings for SSD application



Lot Boundary



A - Junior School B - Middle School


- C Senior School + Library
 D Admin & Welcome Centre
 E Trade Training Centre
 F Canteen / Cafe Hub


- G Performing Arts Centre
- H Sports Hall

- H Sports Hall I Outdoor Meeting Circle J Narnia K Cafe L Boardwalks M Sports Field & Running Track

- N D.A.L.E
 O Aquatic Centre
 P Existing Sports Fields
 Q Waste Management Depot
 R Existing Sheds
 S Existing House

4347 **CD1003** RevB 18.01.22 **Proposed Site Plan - Overall**

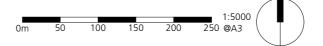

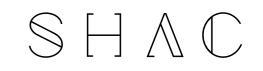



LEGEND

EXISTING BUILDINGS

PROPOSED BUILDINGS

Site Boundary Lot Boundary



EXISTING ROAD NETWORK & PARKING



PROPOSED ROAD NETWORK & PARKING



GRAVEL ROAD / OVERFLOW CAR PARKING



FOOTPATHS / BUSH TRACKS



EXISTING TREES



BOOM GATE / CONTROLLED ACCESS



MAIN ENTRY A: JUNIOR / MIDDLE SCHOOL B: SENIOR SCHOOL

- A Junior School B Middle School
- C Senior School + Library
- D Admin & Welcome Centre E - Trade Training Centre
- F Canteen / Cafe Hub
- G Performing Arts Centre
- H Sports Hall I Outdoor Meeting Circle
- J Narnia
- L Boardwalks
- M Sports Field & Running Track

- N D.A.L.E O Aquatic Centre P Existing Sports Fields Q Waste Management Depot
- R Existing Sheds
- S Existing House

PROJECT SCOPE

The following project stages are within this State Significant Development (SSD) Application:

- A3 Junior School
- **B1** Middle School
- B2 Middle School C2 - Senior School
- C3 Senior School
- C4 Library / Chapel
- D Admin & Welcome Centre E2 - Trade Training Centre
- F Canteen / Cafe Hub
- **G** Performing Arts Centre
- **H2** Sports Hall
- H3 Sports Hall J - Narnia
- K Welcome Cafe
- L Boardwalks
- **N2** D.A.L.E
- O Aquatic Centre
- **Q** Waste Management Depot

4347 **CD1004** RevB 18.01.22

Proposed Site Plan (North)





LEGEND

EXISTING BUILDINGS



PROPOSED BUILDINGS



Site Boundary



Lot Boundary



EXISTING ROAD NETWORK & PARKING



PROPOSED ROAD NETWORK & PARKING



GRAVEL ROAD / OVERFLOW CAR PARKING



FOOTPATHS / BUSH TRACKS



EXISTING TREES



BOOM GATE / CONTROLLED ACCESS



MAIN ENTRY A: JUNIOR / MIDDLE SCHOOL B: SENIOR SCHOOL

- A Junior School B Middle School
- C Senior School + Library D - Admin & Welcome Centre
- E Trade Training Centre
- F Canteen / Cafe Hub
- G Performing Arts Centre H Sports Hall I Outdoor Meeting Circle
- J Narnia
- L Boardwalks
- M Sports Field & Running Track
- N D.A.L.E O Aquatic Centre P Existing Sports Fields Q Waste Management Depot
- R Existing Sheds
- S Existing House

PROJECT SCOPE

The following project stages are within this State Significant Development (SSD) $\,$ Application:

- A3 Junior School
- B1 Middle School B2 - Middle School
- C2 Senior School
- C3 Senior School C4 - Library / Chapel
- **D** Admin & Welcome Centre
- **E2** Trade Training Centre
- F Canteen / Cafe Hub **G** - Performing Arts Centre
- **H2** Sports Hall
- H3 Sports Hall
- J Narnia
- K Welcome Cafe
- L Boardwalks
- **N2** D.A.L.E O - Aquatic Centre
- Q Waste Management Depot

4347 **CD1005** RevB 18.01.22

Proposed Site Plan (South)










Site Staging

No.	Drawing	Rev
CD2001	Staging Plan - Existing Site Plan	В
CD2002	Staging Plan 2022 - 2026	В
CD2003	Staging Plan 2027 - 2031	В
CD2004	Staging Plan 2032 - 3036	В
CD2005	Staging Plan 2037 - 2041	В
CD2006	Staging Plan 2042 - 2050	В

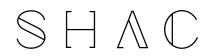

LEGEND

EXISTING BUILDINGS

EXISTING DEMOUNTABLE BUILDINGS

COMPLETED BUILDINGS

LANDSCAPING



BUILDING TO BE DEMOLISHED



EXISTING ROAD NETWORK & PARKING

NEW ROAD NETWORK & PARKING



GRAVEL ROAD / OVERFLOW CAR PARKING

4347 **CD2001** RevB 18.01.22

Staging Plan - Existing Site Plan





1. Dimensions are in millimetres unless otherwise sho

Check all dimensions on site prior to construction and fabrication.

LEGEND

EXISTING BUILDINGS

EXISTING DEMOUNTABLE BUILDINGS

PROPOSED BUILDINGS

LANDSCAPING

BUILDING TO BE DEMOLISHED

EXISTING ROAD NETWORK & PARKING

NEW ROAD NETWORK & PARKING

GRAVEL ROAD / OVERFLOW CAR PARKING

STAGE 1




Stage 1a: Narnia (J) Senior School (C2) Junior School (A3 & A4) New Substation



Stage 1b: Middle School (B1 & B2) Waste Management Depot (Q)

4347 CD2002 RevB 18.01.22

Staging Plan 2022 - 2026

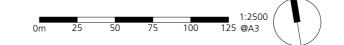



LEGEND

EXISTING BUILDINGS



EXISTING DEMOUNTABLE BUILDINGS



LANDSCAPING



BUILDING TO BE DEMOLISHED

COMPLETED BUILDINGS



EXISTING ROAD NETWORK & PARKING

NEW ROAD NETWORK & PARKING



GRAVEL ROAD / OVERFLOW CAR PARKING


STAGE 2



Stage 2: Trade Training Centre (E2)

4347 **CD2003** RevB 18.01.22

Staging Plan 2027 - 2031

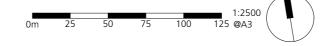



LEGEND

EXISTING BUILDINGS

EXISTING DEMOUNTABLE BUILDINGS

COMPLETED BUILDINGS

LANDSCAPING

BUILDING TO BE DEMOLISHED

EXISTING ROAD NETWORK & PARKING

NEW ROAD NETWORK & PARKING

GRAVEL ROAD / OVERFLOW CAR PARKING

STAGE 3




Stage 3a: Senior School (C3) Removal of Demountable's E3-E7




Admin & Welcome Centre (D) Welcome Cafe (K) Dale No.2 (N2)

4347 **CD2004** RevB 18.01.22

Staging Plan 2032 - 3036

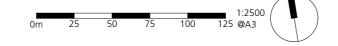



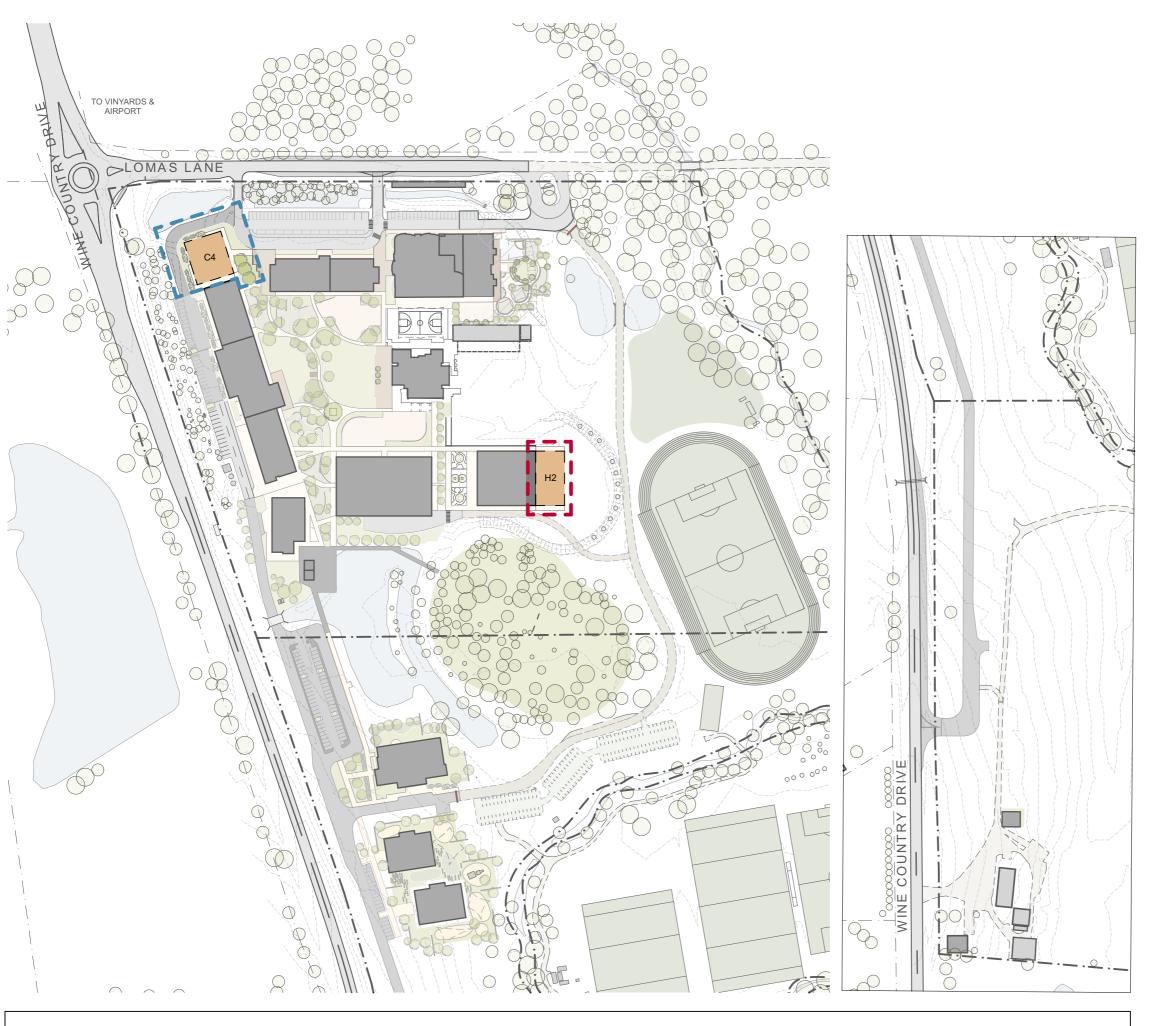

LEGEND

EXISTING BUILDINGS

EXISTING DEMOUNTABLE BUILDINGS





LANDSCAPING



BUILDING TO BE DEMOLISHED

COMPLETED BUILDINGS



EXISTING ROAD NETWORK & PARKING

NEW ROAD NETWORK & PARKING



GRAVEL ROAD / OVERFLOW CAR PARKING

STAGE 4



Stage 4a: Sports Hall (H2)



Stage 4b: Library/Chapel (C4)

4347 CD2005 RevB 18.01.22

Staging Plan 2037 - 2041





LEGEND

EXISTING BUILDINGS

EXISTING DEMOUNTABLE BUILDINGS

COMPLETED BUILDINGS

LANDSCAPING



BUILDING TO BE DEMOLISHED



EXISTING ROAD NETWORK & PARKING NEW ROAD NETWORK & PARKING



GRAVEL ROAD / OVERFLOW CAR PARKING

STAGE 5



Stage 5a: Sports Hall (H3)



Stage 5b:


Aquatic Centre (O) Hub Extension (F)



Stage 5c: Performing Arts Centre (G)

4347 **CD2006** RevB 18.01.22

Staging Plan 2042 - 2050

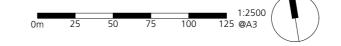








Building A3 & A4 Junior School

No.	Drawing	Rev
CD3001	A3 & A4 - Junior School - Existing Ground Floor Plan	В
CD3002	A3 & A4 - Junior School - Existing First Floor Plan	В
CD3003	A3 & A4 - Junior School - Ground Floor Plan	В
CD3004	A3 & A4 - Junior School - First Floor Plan	В
CD3005	A3 & A4 - Junior School - Roof Plan	В
CD3006	A3 & A4 - Junior School - Ground Floor Furniture Plan	В
CD3007	A3 & A4 - Junior School - First Floor Furniture Plan	В
CD3008	A3 & A4 - Junior School - Elevations	В
CD3009	A3 & A4 - Junior School - Elevations	В
CD3010	A3 & A4 - Junior School - Sections	В

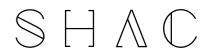

1. Dimensions are in millimetres unless otherwise she

Check all dimensions on site prior to construction and fabrication

4347 CD3001 RevB 18.01.22 A3 & A4 - Junior School - Existing Ground Floor Plan





1. Dimensions are in millimetres unless otherwise

Check all dimensions on site prior to construction and fabric

 Reing any discrepancies to the attention of the proprietor &

4347 CD3002 RevB 18.01.22 A3 & A4 - Junior School - Existing First Floor Plan







CD3003 RevB 18.01.22




4347 CD3004 RevB 18.01.22

A3 & A4 - Junior School - First Floor Plan







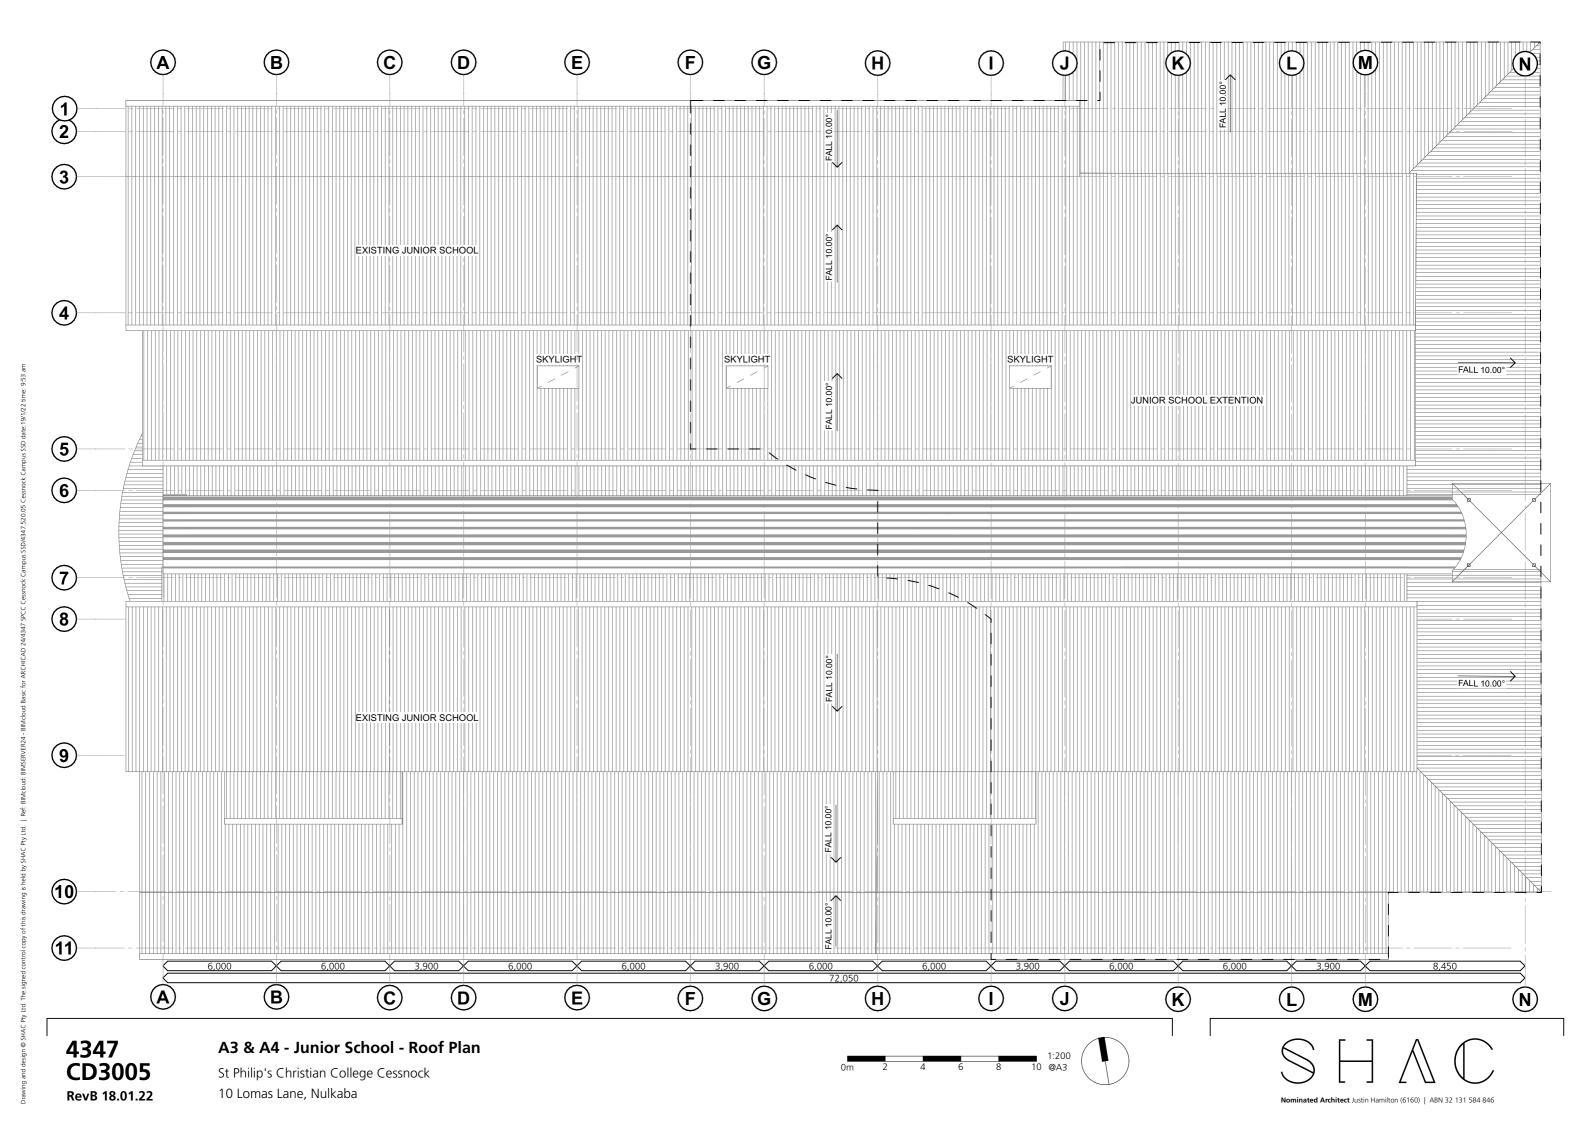

4347 CD3006 RevB 18.01.22 A3 & A4 - Junior School - Ground Floor Furniture Plan







CD3007 RevB 18.01.22





KEY PLAN

CA B1 B2 [F]

N2

1

12 3 4 **(5)** 6 7 8 9 10 11) TOP OF ROOF 68.950 O FIRST FLOOR CEILING 65.600 FFL FIRST FLOOR
63.200 FEL GROUND FLOOR
59.500

West Elevation

TOP OF ROOF ▲ 68.950 FIRST FLOOR
CEILING
465.600 9,450 FLOOR FLOOR A 63.200 FFL GROUND FLOOR 59.500

North Elevation

4347 **CD3008** RevB 18.01.22

A3 & A4 - Junior School - Elevations







Dimensions are in millimetres unless otherwise sho


Check all dimensions on site prior to construction and fabrication.

A Bring any discrepancies to the attention of the proprietor & archite



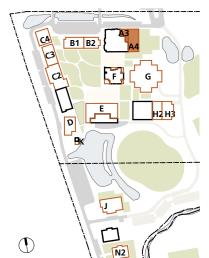


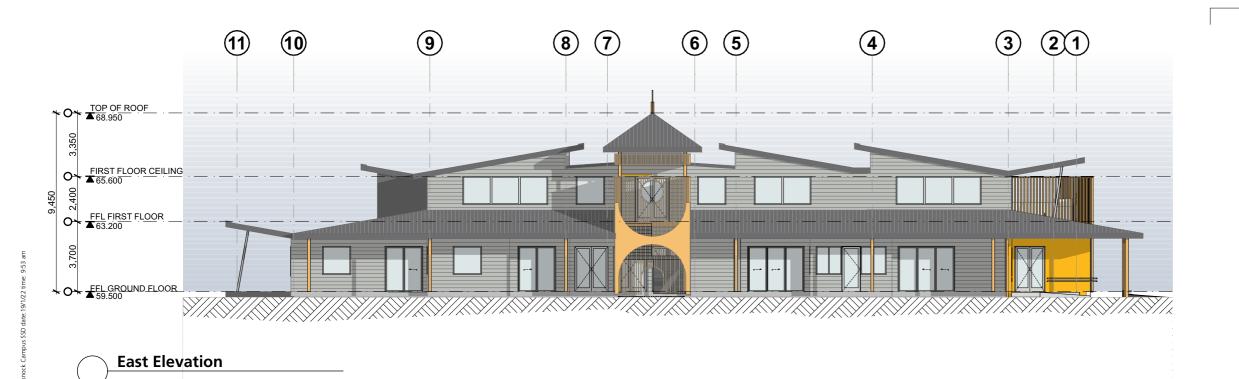

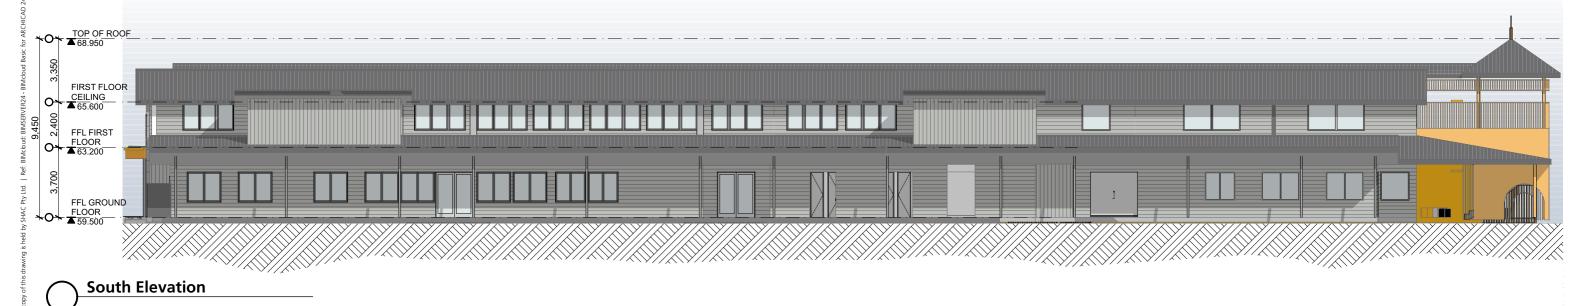

4347 CD3009 RevB 18.01.22

A3 & A4 - Junior School - Elevations

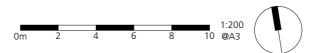




Dimensions are in millimetres unless otherwise shown.

Check all dimensions on site prior to construction and fabrication.


 Rring any discrepancies to the attention of the proprietor & architecture.

KEY PLAN



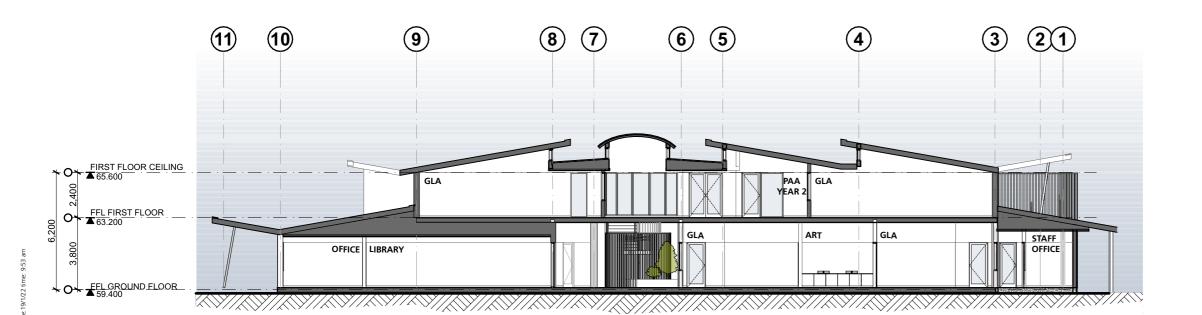

Section A

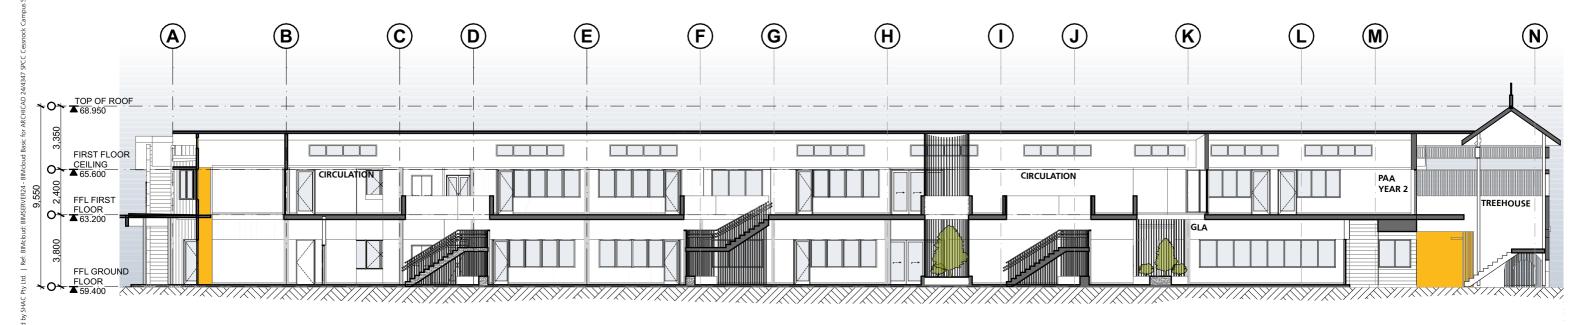

Section B

4347 CD3010 RevB 18.01.22

A3 & A4 - Junior School - Sections











Building B1 Middle School

Drawing	Rev
B1 - Middle School - Ground Floor Plan	В
B1 - Middle School - First Floor Plan	В
B1 - Middle School - Roof Plan	В
B1 - Middle School - Ground Floor Furniture Plan	В
B1 - Middle School - First Floor Furniture Plan	В
B1 - Middle School - Elevations	В
B1 - Middle School - Elevations	В
B1 - Middle School - Sections	В
	B1 - Middle School - Ground Floor Plan B1 - Middle School - First Floor Plan B1 - Middle School - Roof Plan B1 - Middle School - Ground Floor Furniture Plan B1 - Middle School - First Floor Furniture Plan B1 - Middle School - Elevations B1 - Middle School - Elevations

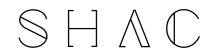

Dimensions are in millimetres unless otherwise s

Check all dimensions on site prior to construction and fabrication
 Rring any discrepancies to the attention of the proprietor & archi

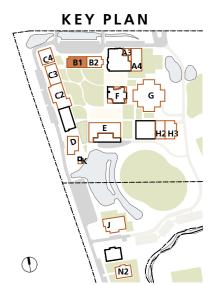

Middle School Province


'Mastery & Belonging'

Year 8 & Staff

4347 CD3101 RevB 18.01.22 **B1 - Middle School - Ground Floor Plan**





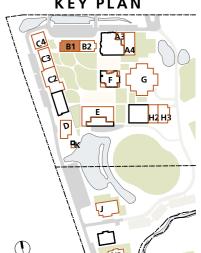




Middle School Province

'Mastery & Belonging'

Year 6

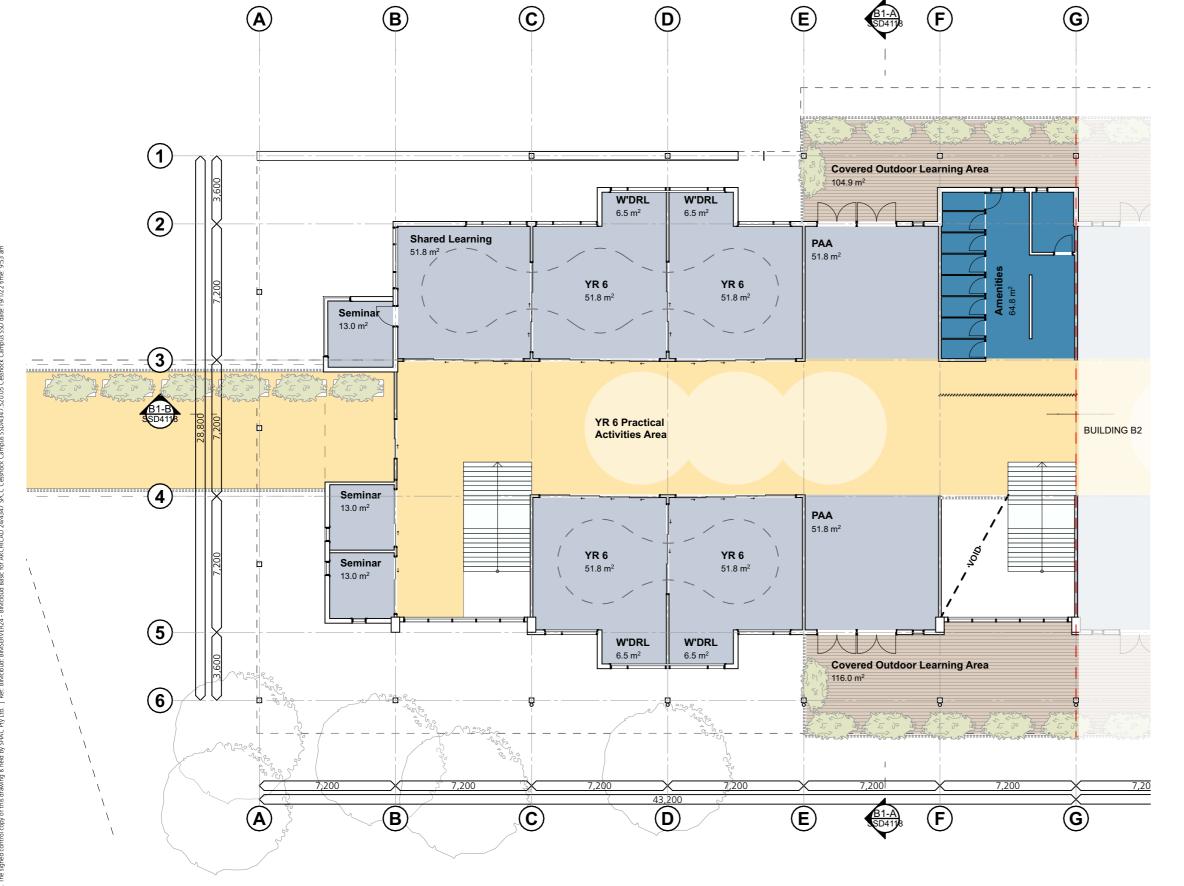


4347 CD3102 RevB 18.01.22 **B1 - Middle School - First Floor Plan**






Dimensions are in millimetres unless otherwise sho

Check all dimensions on site prior to construction and fabrication
 Reign and discrepancies to the attention of the proprietor 8 architecture.

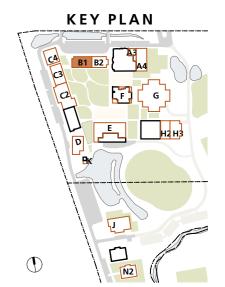

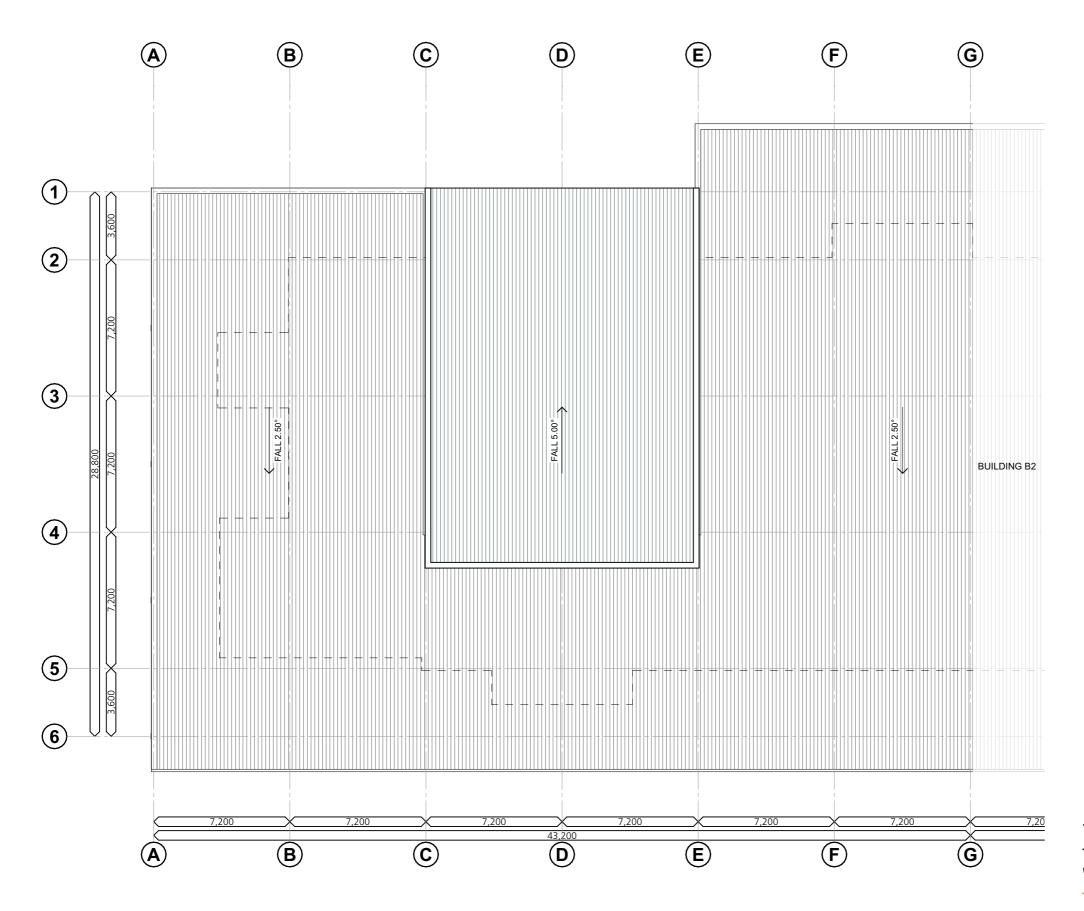

Middle School Province


'Mastery & Belonging'

Year 6, Year 8 & Staff



Dimensions are in millimetres unless otherwise

Check all dimensions on site prior to construction and fabrication
 Rring any discrepancies to the attention of the proprietor & archi

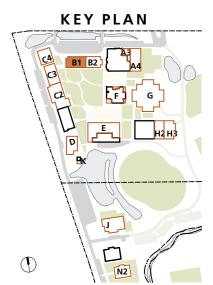

Middle School Province


'Mastery & Belonging'

Year 8 & Staff

4347 CD3104 RevB 18.01.22 **B1 - Middle School - Ground Floor Furniture Plan**






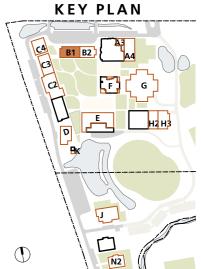

Middle School Province

'Mastery & Belonging'

Year 6

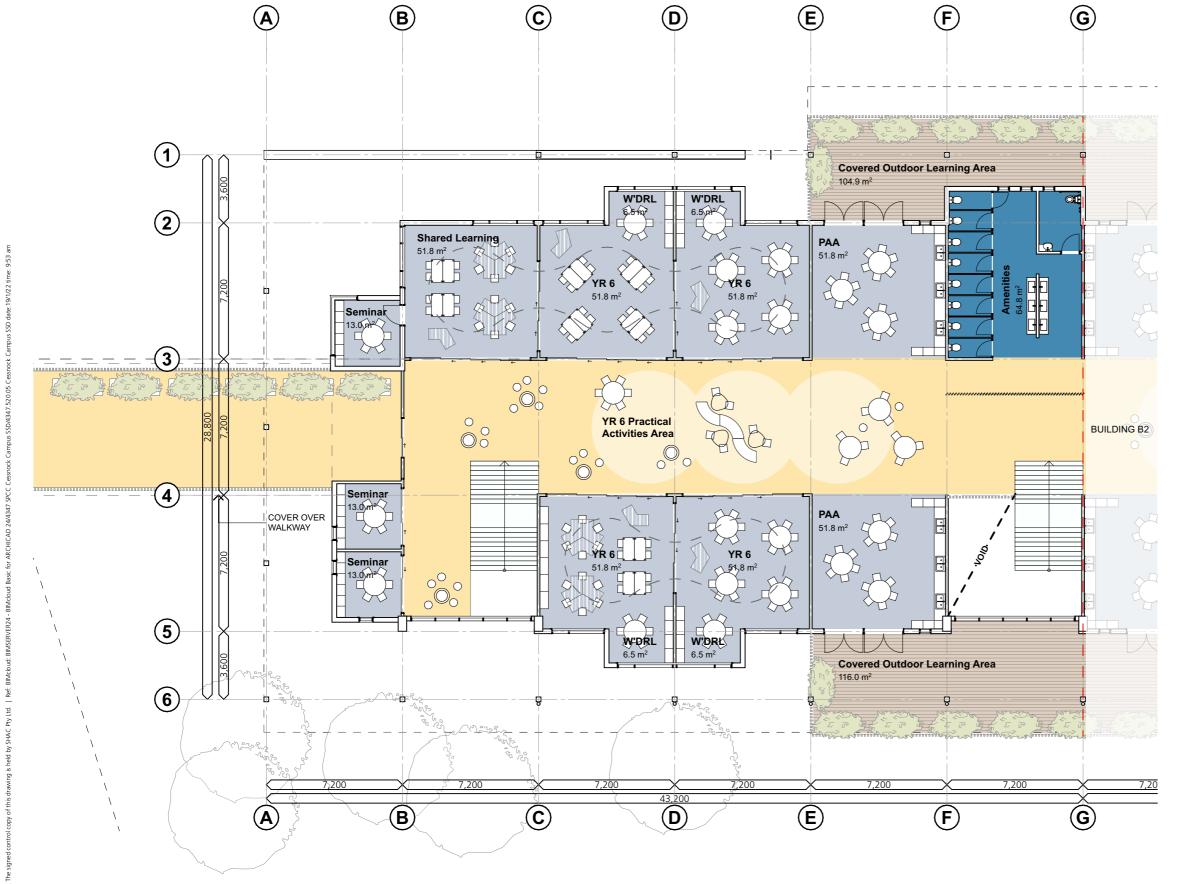

4347 CD3105 RevB 18.01.22 **B1 - Middle School - First Floor Furniture Plan**





D \bigcirc **G** (F)E **(C)** TOP OF ROOF 69.600 TOP OF RIDGE ▲ 67.850 O FFL FIRST FLOOR FFL GROUND FLOOR 59.500

(A) B (C) D E **G** TOP OF ROOF 69.600 FFL FIRST FLOOR FFL GROUND FLOOR

South Elevation

North Elevation

4347 **CD3106** RevB 18.01.22

B1 - Middle School - Elevations

St Philip's Christian College Cessnock 10 Lomas Lane, Nulkaba



SSD APPLICATION

KEY PLAN



Middle School Province

'Mastery & Belonging'

Year 6, Year 8 & Staff



4347 **CD3107** RevB 18.01.22

B1 - Middle School - Elevations

1

2


3

4

(5)

6

10 Lomas Lane, Nulkaba

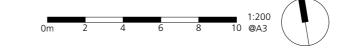

SSD APPLICATION

KEY PLAN




Middle School Province

'Mastery & Belonging'

Year 6, Year 8 & Staff



6 5 4 3 2 1 TOP OF ROOF TOP OF RIDGE TOP OF RIDGE OFFICE TOP OF RIDG

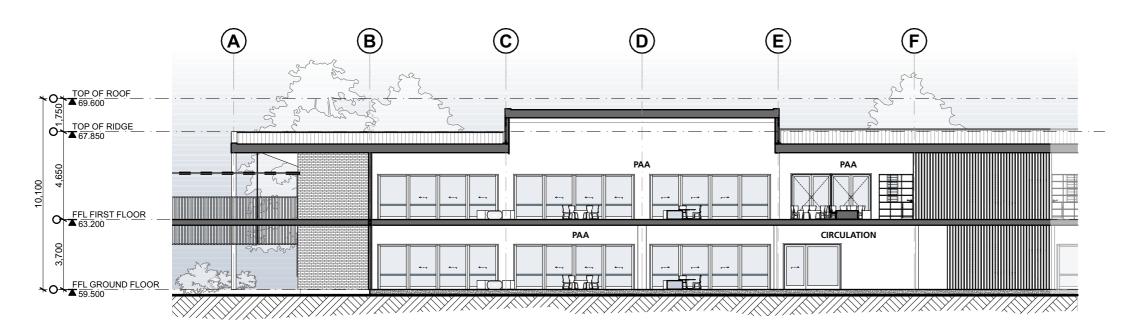


Section B

4347 CD3108 RevB 18.01.22

Section A

B1 - Middle School - Sections

St Philip's Christian College Cessnock 10 Lomas Lane, Nulkaba

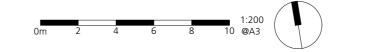


SSD APPLICATION

Dimensions are in millimetres unless otherwise shi
 Work to given dimensions. Do not scale from draw

Check all dimensions on site prior to construction and fabrication.

A Prior any discrepancies to the attention of the proprietor & architecture.

A prior any discrepancies to the attention of the proprietor.

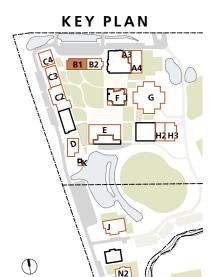

Middle School Province

'Mastery & Belonging'

Year 6, Year 8 & Staff








Building B2 Middle School


Drawing	Rev
B2 - Middle School - Ground Floor Plan	В
B2 - Middle School - First Floor Plan	В
B2 - Middle School - Roof Plan	В
B2 - Middle School - Ground Floor Furniture Plan	В
B2 - Middle School - First Floor Furniture Plan	В
B2 - Middle School - Elevations	В
B2 - Middle School - Elevations	В
B2 - Middle School - Sections	В
	B2 - Middle School - Ground Floor Plan B2 - Middle School - First Floor Plan B2 - Middle School - Roof Plan B2 - Middle School - Ground Floor Furniture Plan B2 - Middle School - First Floor Furniture Plan B2 - Middle School - Elevations B2 - Middle School - Elevations

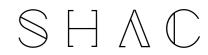

Dimensions are in millimetres unless otherwise si
 Mork to given dimensions. Do not scale from de-

m. 3. Check all dimensions on site prior to construction and fabrica

KEY PLAN

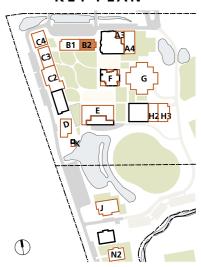

Middle School Province

'Mastery & Belonging'

Year 7 & Admin

4347 CD3201 RevB 18.01.22 **B2 - Middle School - Ground Floor Plan**






Dimensions are in millimetres unless otherwise sh
 Most to given dimensions. Do not scale from dear

Check all dimensions on site prior to construction and fabricati
 Rring any discrepancies to the attention of the proprietor & arc.

KEY PLAN

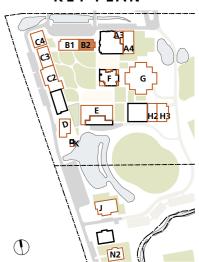


Middle School Province

'Mastery & Belonging'

Year 5

4347 CD3202 RevB 18.01.22 **B2 - Middle School - First Floor Plan**

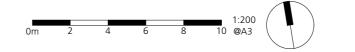




Dimensions are in millimetres unless otherwise

Check all dimensions on site prior to construction and fabricati

 Rring any discrepancies to the attention of the progrintor & arc

KEY PLAN

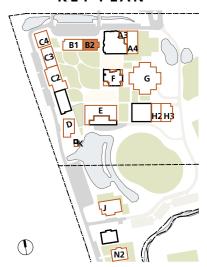


Middle School Province

'Mastery & Belonging'

Year 5, Year 7 & Admin

4347 CD3203 RevB 18.01.22 **B2 - Middle School - Roof Plan**

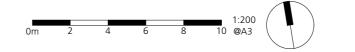




Dimensions are in millimetres unless otherwise s

Check all dimensions on site prior to construction and fabrication
 Rring any discrepancies to the attention of the proprietor & archi

KEY PLAN

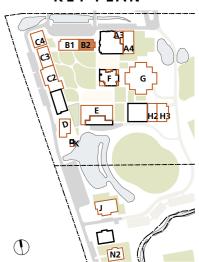

Middle School Province

'Mastery & Belonging'

Year 7 & Admin

4347 CD3204 RevB 18.01.22 **B2 - Middle School - Ground Floor Furniture Plan**






Dimensions are in millimetres unless otherwise shows
 Mark to given dimensions. Do not scale from drawing.

Check all dimensions on site prior to construction and fabricati

 Reing any discrepancies to the attention of the proprietor 8 are

KEY PLAN

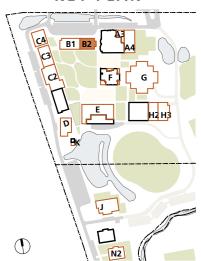


Middle School Province

'Mastery & Belonging'

Year 5

4347 CD3205 RevB 18.01.22 **B2 - Middle School - First Floor Furniture Plan**

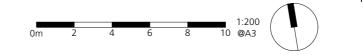



TOP OF ROOF G 69 800 TOP OF ROOF G 98 7 850 OFFL FIRST FLOOR OFFL GROUND FLOOR North Elevation



South Elevation

4347 CD3206 RevB 18.01.22

B2 - Middle School - Elevations

St Philip's Christian College Cessnock 10 Lomas Lane, Nulkaba



SSD APPLICATION

Dimensions are in millimetres unless otherwise sho
 Work to given dimensions. Do not scale from draw

Check all dimensions on site prior to construction and fabricati

 Reing any discrepancies to the attention of the proprietor 8 are

KEY PLAN



Middle School Province

'Mastery & Belonging'


Year 5, Year 7 & Admin



Dimensions are in millimetres unless otherwise sho
 Work to given dimensions. Do not scale from draw

Check all dimensions on site prior to construction and fabrication
 Reign and disconnection to the attention of the proprietor 8 and

KEY PLAN

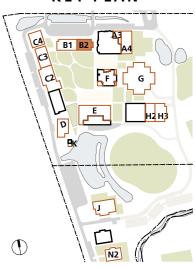


Middle School Province

'Mastery & Belonging'

Year 5, Year 7 & Admin

4347 CD3207 RevB 18.01.22


B2 - Middle School - Elevations

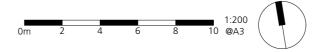



6 5 4 3 2 1 TOP OF ROOF GO # 69.800 TOP OF RIDGE O # 67.850 PAA SHARED LEARNING PAA SHARED LEARNING PAA SHARED LEARNING NITERVIEW FOYER RECEPTION INTERVIEW

Section A

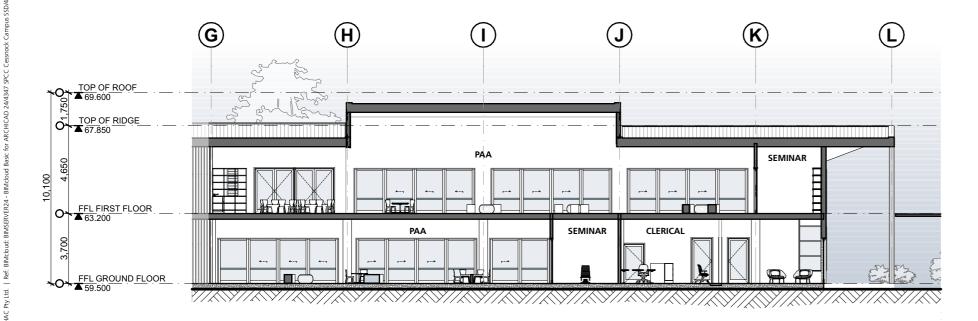

Section B

4347 CD3208 RevB 18.01.22

B2 - Middle School - Sections

St Philip's Christian College Cessnock 10 Lomas Lane, Nulkaba



SSD APPLICATION

Dimensions are in millimetres unless otherwise show

Check all dimensions on site prior to construction and fabrication

KEY PLAN



Middle School Province

'Mastery & Belonging'

Year 5, Year 7 & Admin









Building C2 Senior School

No.	Drawing	Rev
CD3301	C2 - Senior School - Ground Floor Plan	В
CD3302	C2 - Senior School - First Floor Plan	В
CD3303	C2 - Senior School - Roof Plan	В
CD3304	C2 - Senior School - Ground Floor Furniture Plan	В
CD3305	C2 - Senior School - First Floor Furniture Plan	В
CD3306	C2 - Senior School - Elevations	В
CD3307	C2 - Senior School - Sections	В

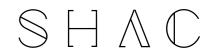

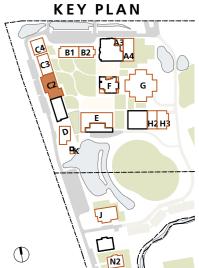




Senior School Province

'Excellence & Purpose'


Art & Staff



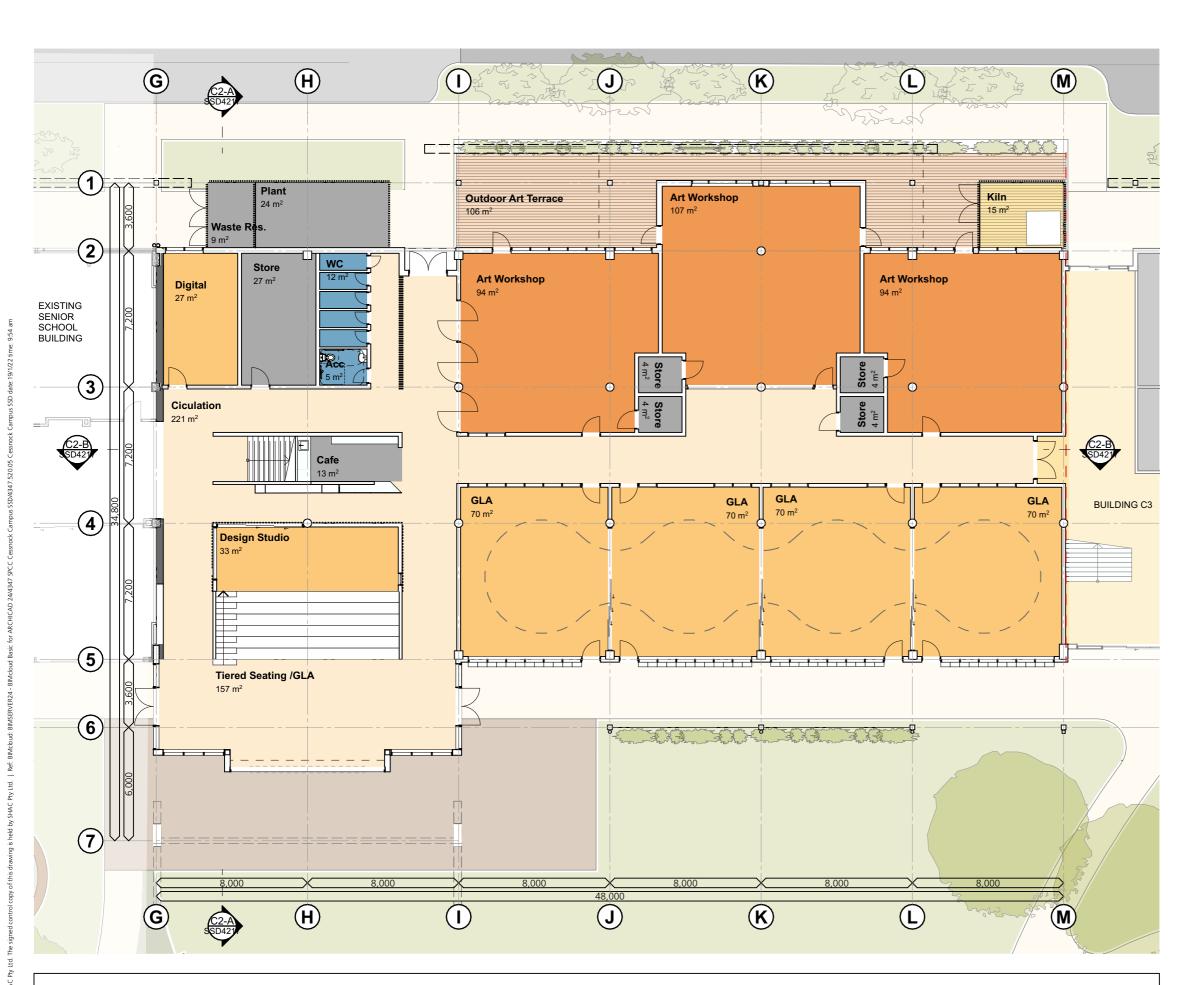

4347 **CD3301** RevB 18.01.22 C2 - Senior School - Ground Floor Plan



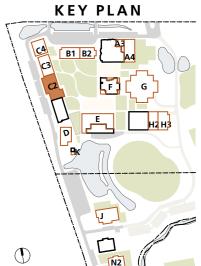




Senior School Province


'Excellence & Purpose' Science & Staff



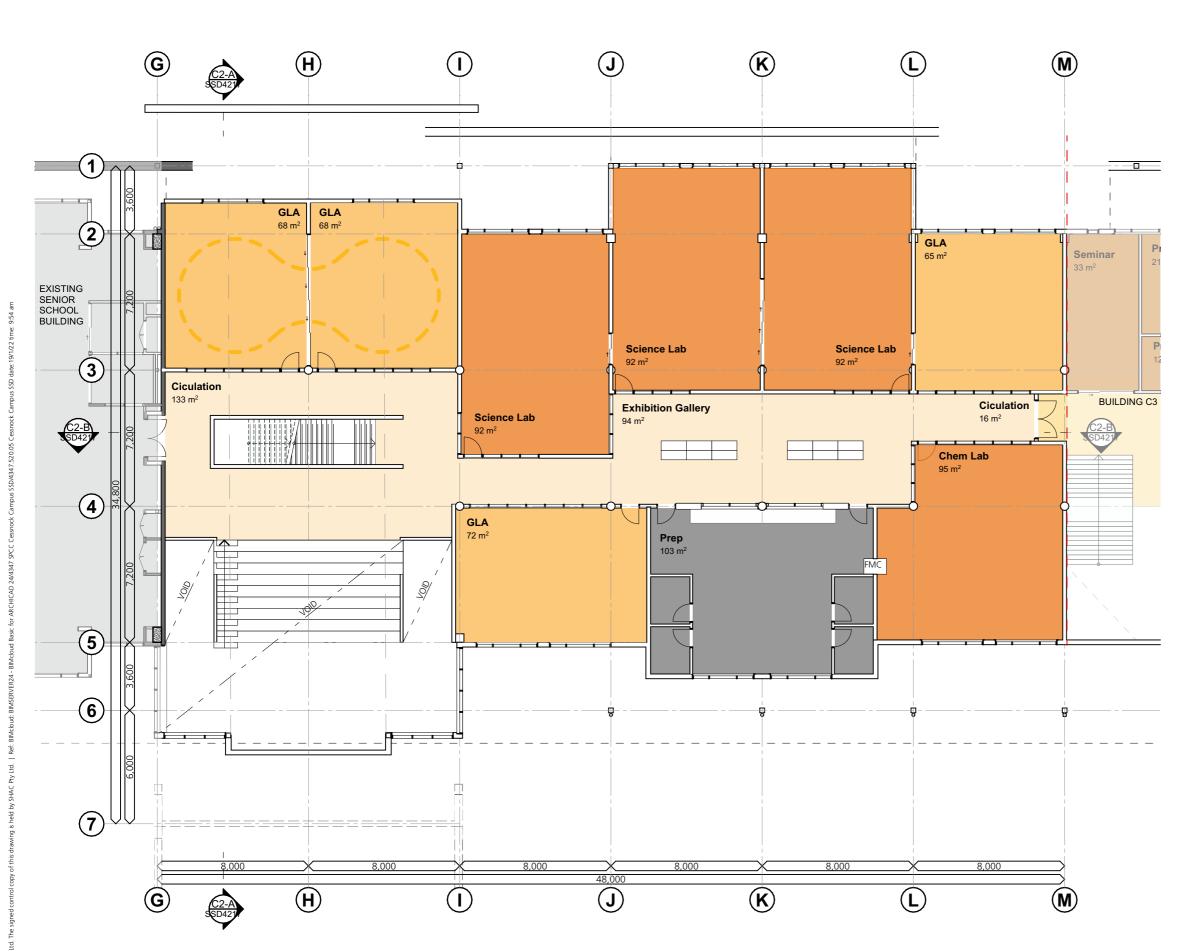

4347 CD3302 RevB 18.01.22 C2 - Senior School - First Floor Plan



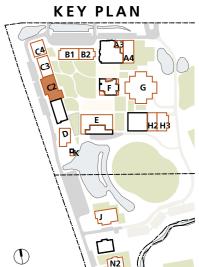




Senior School Province

'Excellence & Purpose'

Art, Science & Staff



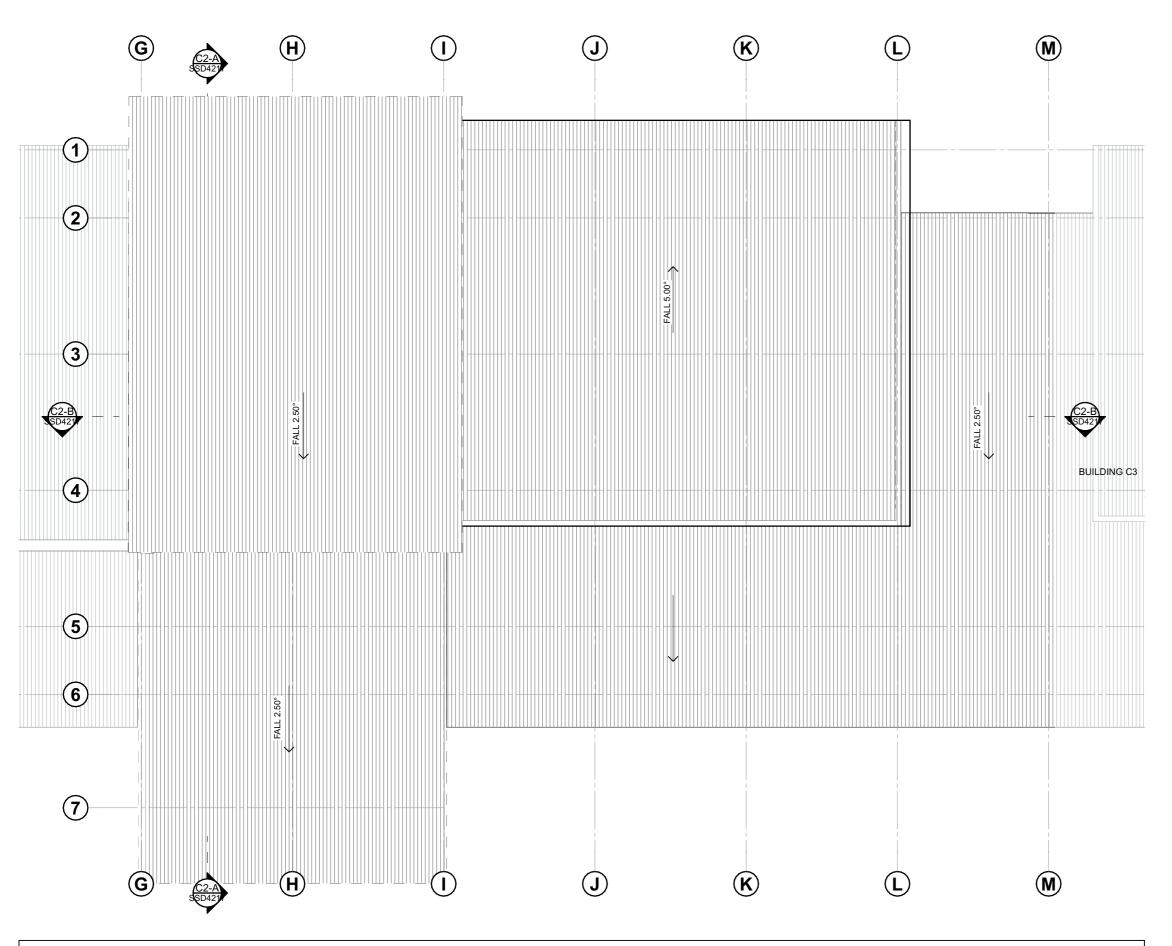


4347 CD3303 RevB 18.01.22

C2 - Senior School - Roof Plan







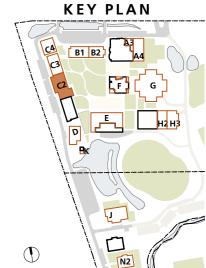

Senior School Province


'Excellence & Purpose' Art & Staff

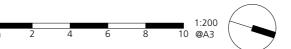

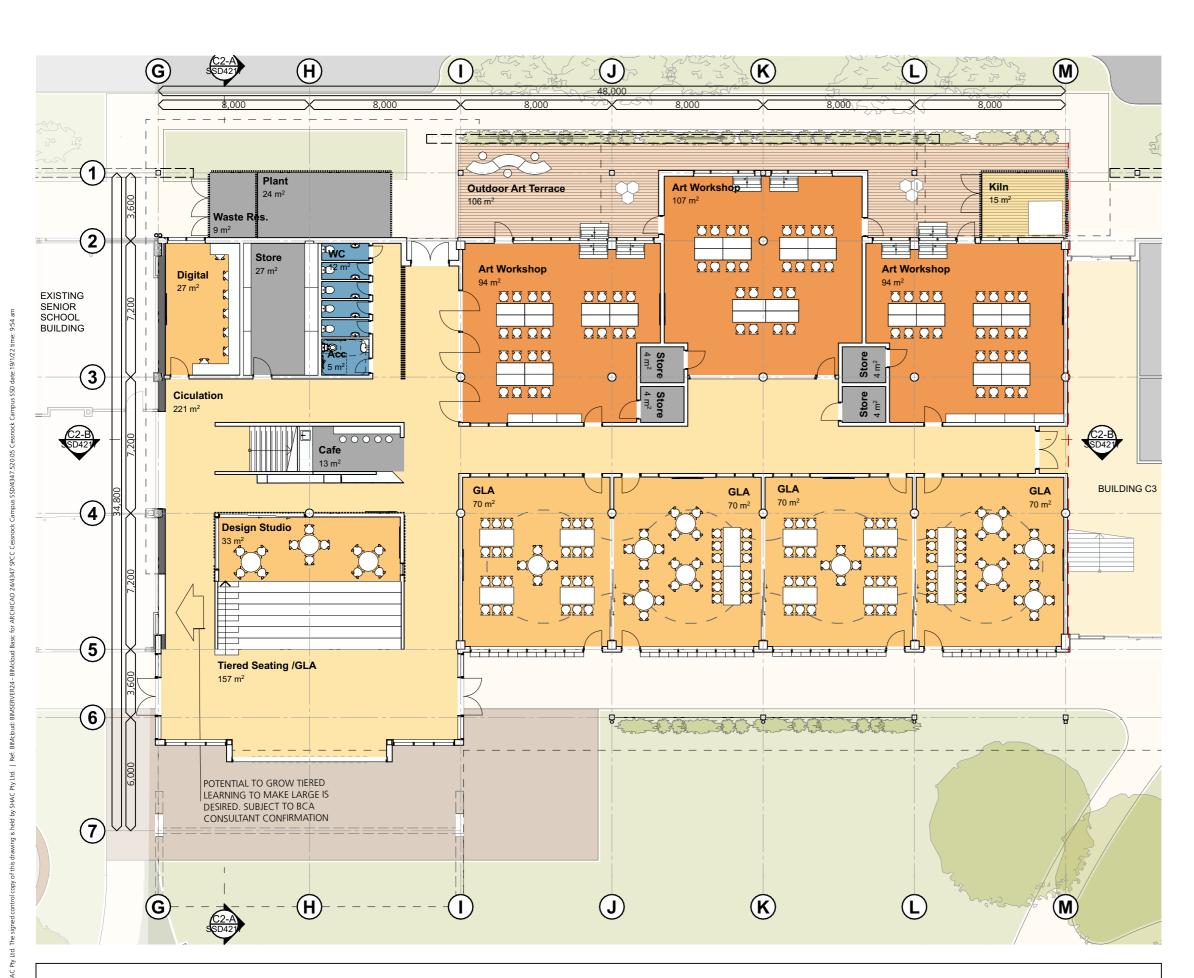

4347 **CD3304** RevB 18.01.22

C2 - Senior School - Ground Floor Furniture Plan

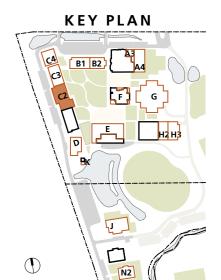

Senior School Province

'Excellence & Purpose' Science & Staff





4347 **CD3305** RevB 18.01.22

C2 - Senior School - First Floor Furniture Plan




Dimensions are in millimetres unless otherwise sho
 Work to given dimensions. Do not scale from draw

Check all dimensions on site prior to construction and fabrication.

 Reing any discrepancies to the attention of the proprietor 8 architecture.





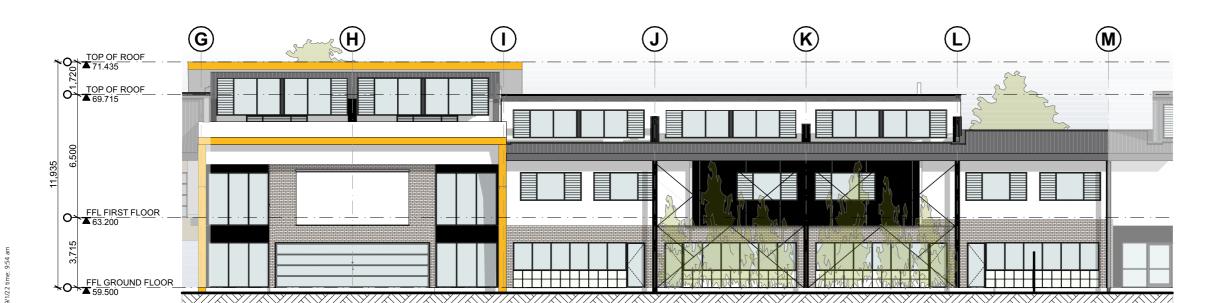

East Elevation



West Elevation

Senior School Province

'Excellence & Purpose'


Art, Science & Staff

4347 CD3306 RevB 18.01.22


C2 - Senior School - Elevations





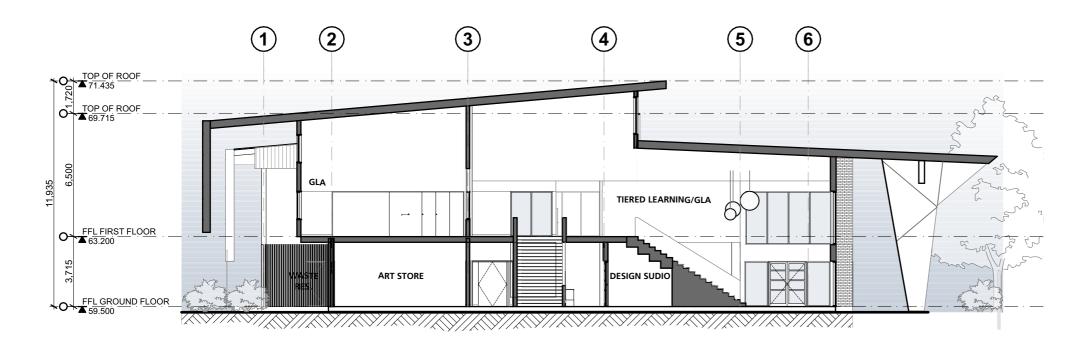

Section A

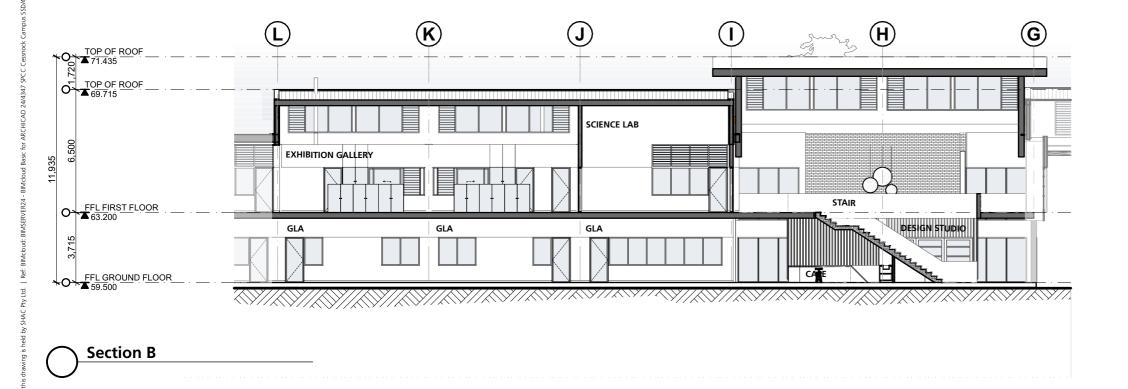

4347 CD3307 RevB 18.01.22

C2 - Senior School - Sections


St Philip's Christian College Cessnock 10 Lomas Lane, Nulkaba



SSD APPLICATION

Dimensions are in millimetres unless otherwise sho
 Work to given dimensions. Do not scale from draw

Check all dimensions on site prior to construction and fabrication.

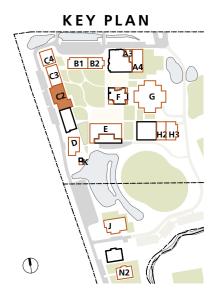

Senior School Province

'Excellence & Purpose'

Art, Science & Staff









Building C3 Senior School

No.	Drawing	Rev
CD3401	C3 - Senior School - Ground Floor Plan	В
CD3402	C3 - Senior School - First Floor Plan	В
CD3403	C3 - Senior School - Roof Plan	В
CD3404	C3 - Senior School - Ground Floor Furniture Plan	В
CD3405	C3 - Senior School - First Floor Furniture Plan	В
CD3406	C3 - Senior School - Elevations	В
CD3407	C3 - Senior School - Sections	В

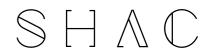



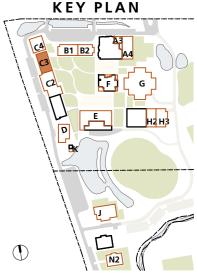

Senior School Province

'Excellence & Purpose'

Dance, Drama, Performance & Music






4347 CD3401 RevB 18.01.22 C3 - Senior School - Ground Floor Plan

St Philip's Christian College Cessnock

10 Lomas Lane, Nulkaba



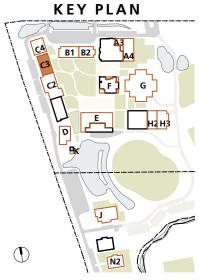


Senior School Province

'Excellence & Purpose'

Dance, Drama, Performance & Music




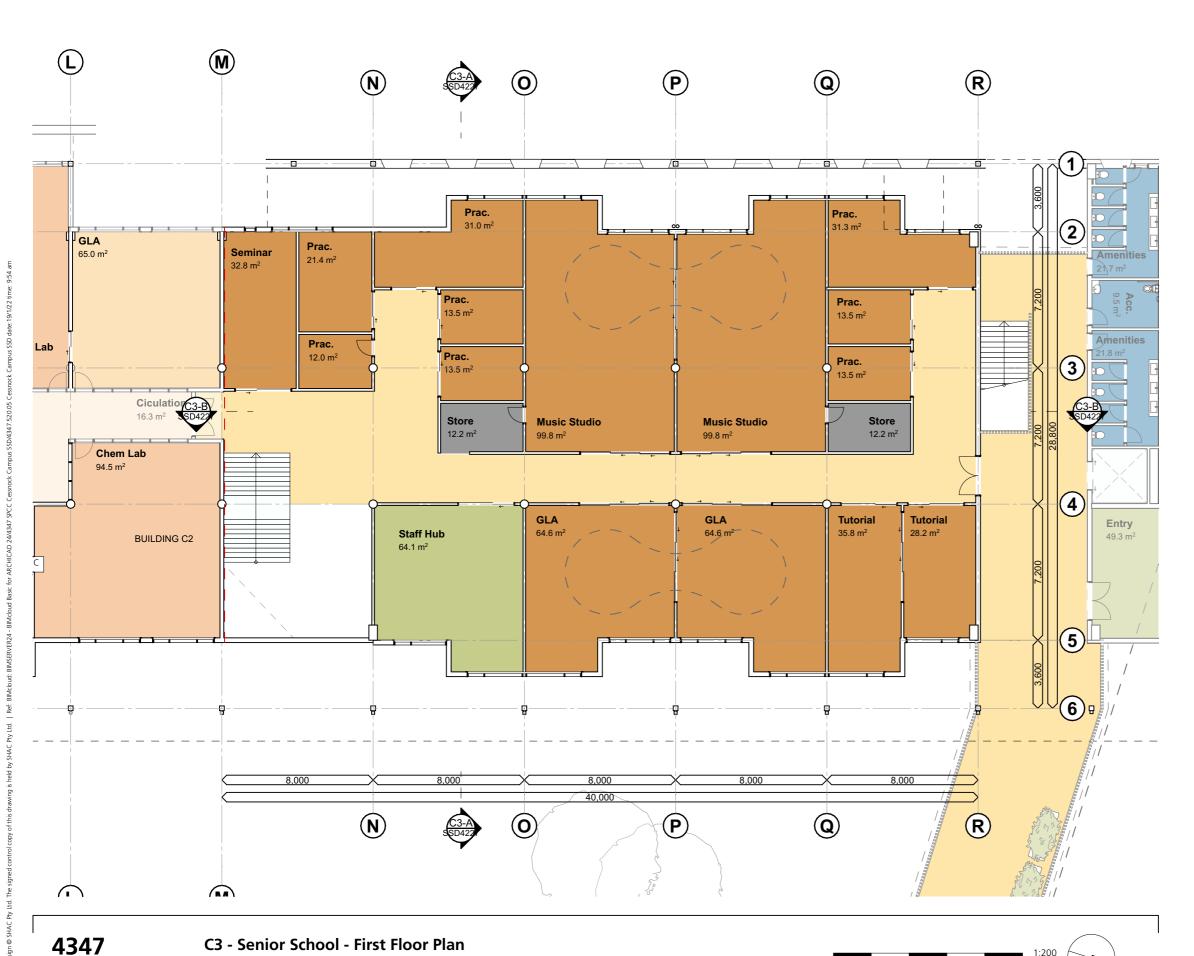


C3 - Senior School - First Floor Plan

St Philip's Christian College Cessnock 10 Lomas Lane, Nulkaba

CD3402 RevB 18.01.22

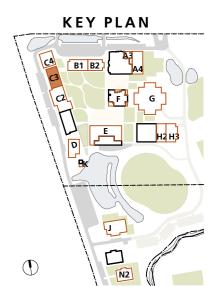

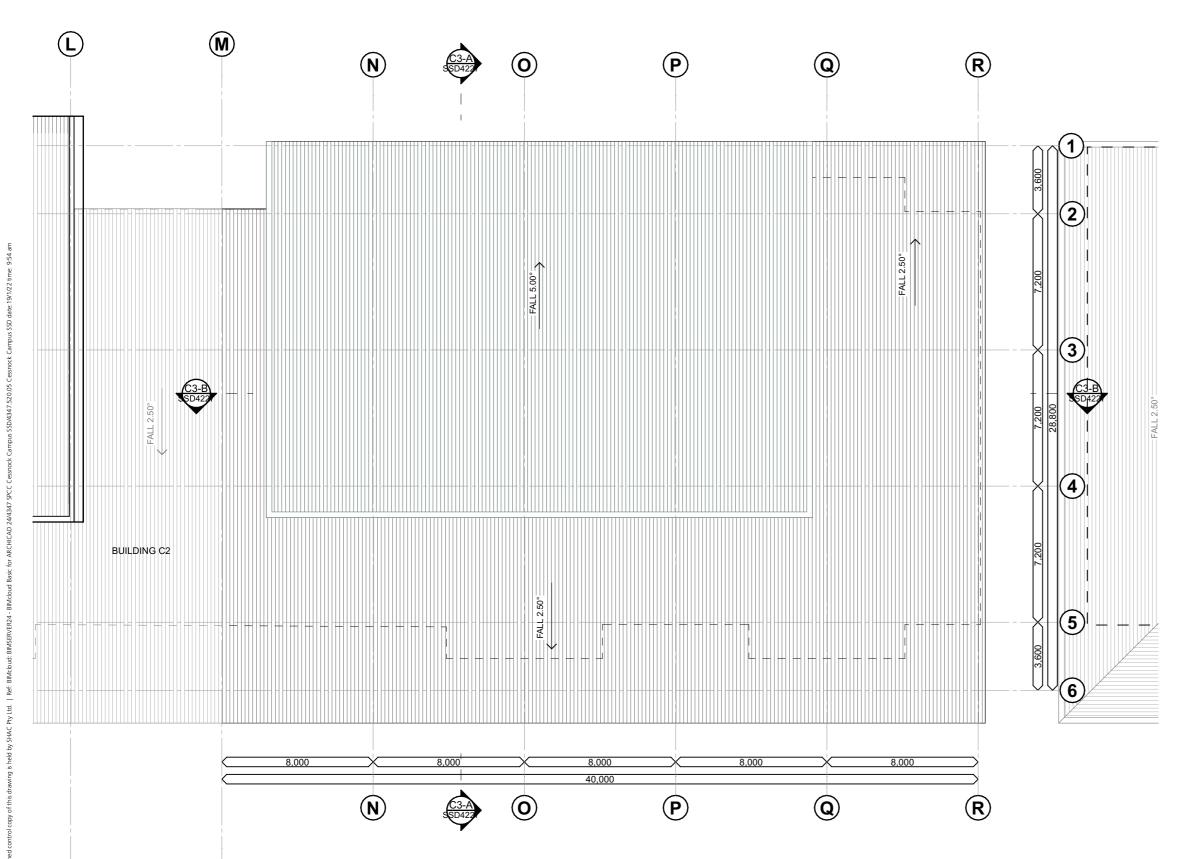

Senior School Province

'Excellence & Purpose'

Dance, Drama, Performance & Music



4347 **CD3403** RevB 18.01.22


C3 - Senior School - Roof Plan

10 Lomas Lane, Nulkaba

St Philip's Christian College Cessnock

Dimensions are in millimetres unless otherwise

Check all dimensions on site prior to construction and fabrication
 Bring any discrepancies to the attention of the proprietor & arch

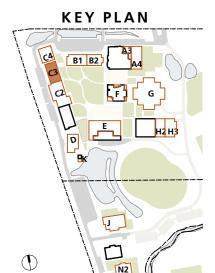

Senior School Province

'Excellence & Purpose'

Dance, Drama, Performance & Music

4347 CD3404 RevB 18.01.22 C3 - Senior School - Ground Floor Furniture Plan






Dimensions are in millimetres unless otherwise sho
 Work to given dimensions. Do not scale from draw

Check all dimensions on site prior to construction and fabrication.

 Rying any discrepancies to the attention of the proprietor & archite

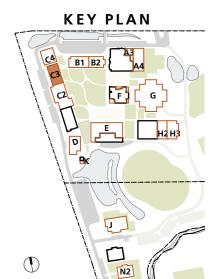



Senior School Province

'Excellence & Purpose'

Dance, Drama, Performance & Music

4347 CD3405 RevB 18.01.22

C3 - Senior School - First Floor Furniture Plan

St Philip's Christian College Cessnock 10 Lomas Lane, Nulkaba





TOP OF ROOF FFL FIRST FLOOR FFL GROUND FLOOR FFL GROUND FLOOR

West Elevation

East Elevation

4347 CD3406 RevB 18.01.22

FFL GROUND FLOOR

59.500

C3 - Senior School - Elevations

St Philip's Christian College Cessnock 10 Lomas Lane, Nulkaba




SSD APPLICATION

Dimensions are in millimetres unless otherwise sho
 Work to given dimensions. Do not scale from draw

Check all dimensions on site prior to construction and fabrication.

KEY PLAN

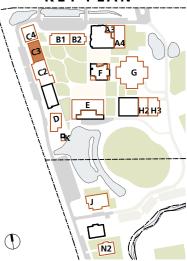

Senior School Province


'Excellence & Purpose'

Dance, Drama, Performance & Music



TOP OF ROOF TOP OF ROOF TOP OF ROOF MUSIC STUDIO GLA MOVEMENT STUDIO FEL GROUND FLOOR FEL GROUND FLOOR

Section A

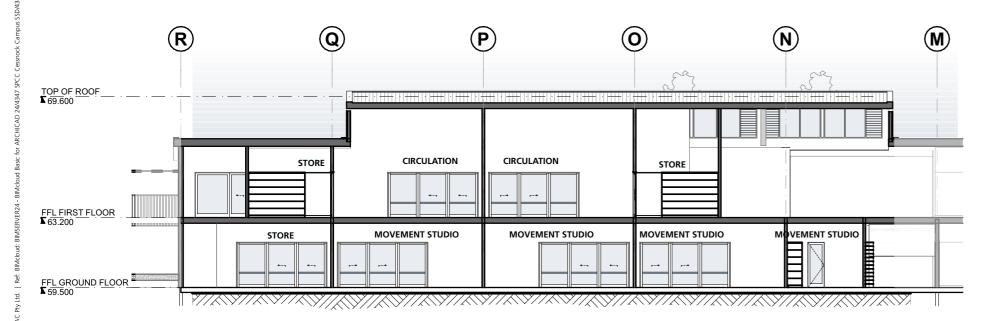

Section B

4347 CD3407 RevB 18.01.22

C3 - Senior School - Sections


St Philip's Christian College Cessnock 10 Lomas Lane, Nulkaba



SSD APPLICATION

Dimensions are in millimetres unless otherwise sho
 Work to given dimensions. Do not scale from draw

Check all dimensions on site prior to construction and fabrication
 Reign and discrepancies to the attention of the proprietor 8 architecture.

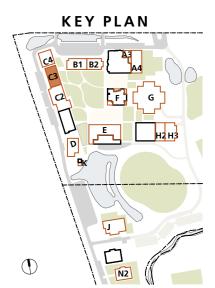

Senior School Province

'Excellence & Purpose'

Dance, Drama, Performance & Music









Building C4 Library & Staff

No.		Drawing	Rev
CD3	3501	C4 - Library/Chapel - Ground Floor Plan	В
CD3	3502	C4 - Library/Chapel - First Floor Plan	В
CD3	3503	C4 - Library/Chapel - Roof Plan	В
CD3	3504	C4 - Library/Chapel - Ground Floor Furniture Plan	В
CD3	3505	C4 - Library/Chapel - First Floor Furniture Plan	В
CD3	3506	C4 - Library/Chapel - Elevations	В
CD3	3507	C4 - Library/Chapel - Elevations	В
CD3	3508	C4 - Library/Chapel - Sections	В

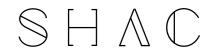




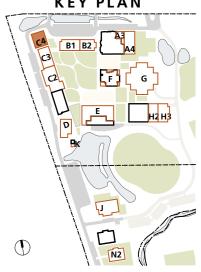

Senior School Province

'Excellence & Purpose' Library & Chapel



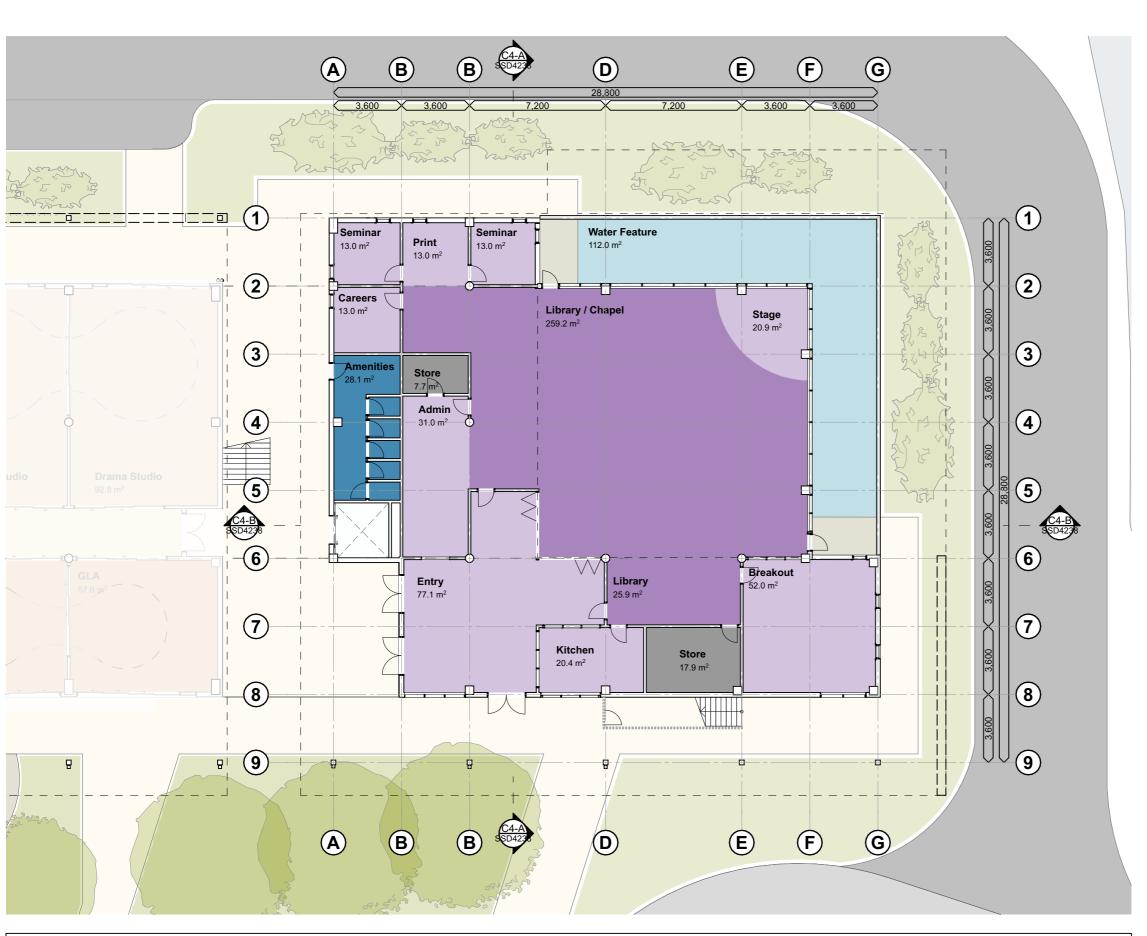

4347 CD3501 RevB 18.01.22 C4 - Library/Chapel - Ground Floor Plan





Senior School Province


'Excellence & Purpose' Staff Study and Lounge

4347 **CD3502** RevB 18.01.22

C4 - Library/Chapel - First Floor Plan






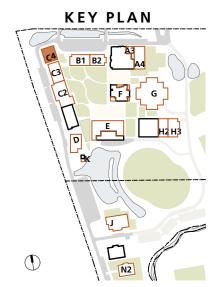

Senior School Province

'Excellence & Purpose' Library, Staff Study and Lounge



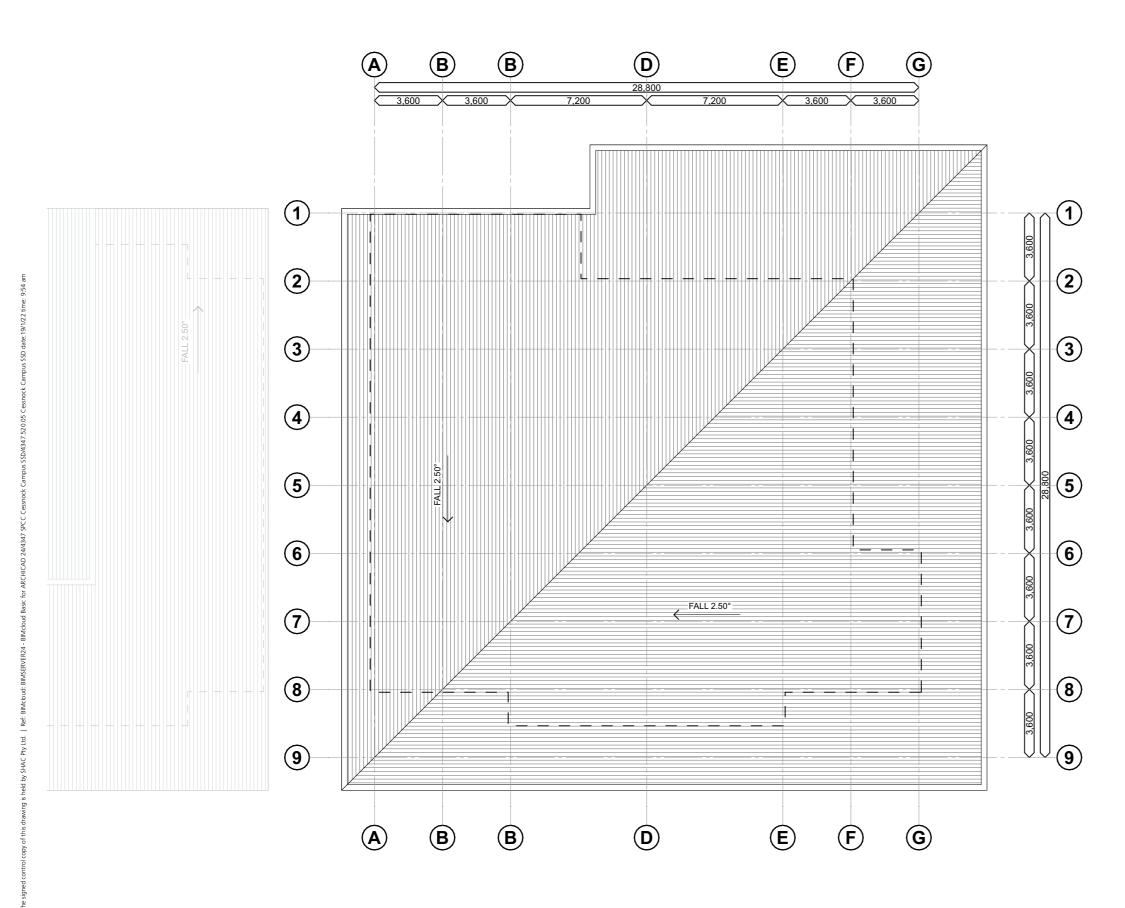


4347 CD3503


RevB 18.01.22

C4 - Library/Chapel - Roof Plan

10 Lomas Lane, Nulkaba


St Philip's Christian College Cessnock

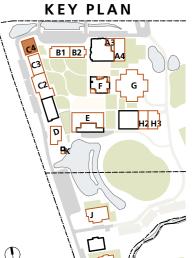


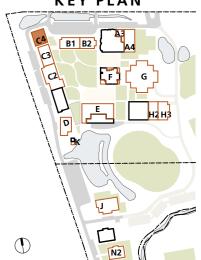

Senior School Province


'Excellence & Purpose' Library & Chapel

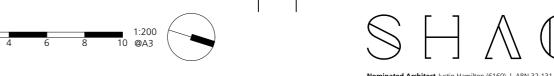

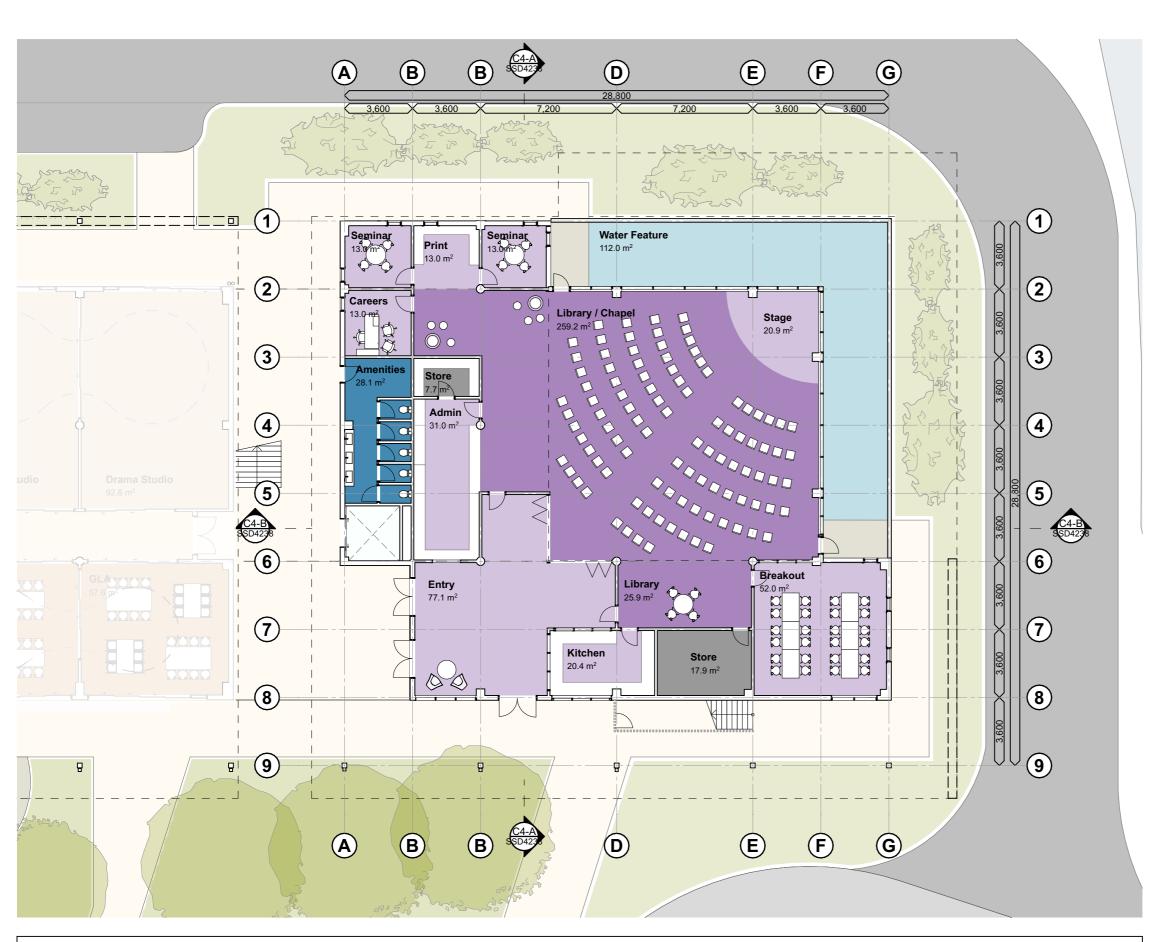

4347 **CD3504** RevB 18.01.22

C4 - Library/Chapel - Ground Floor Furniture Plan

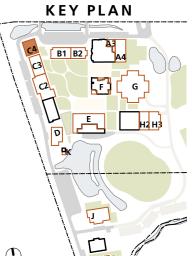


1 N2

Senior School Province

'Excellence & Purpose' Staff Study and Lounge



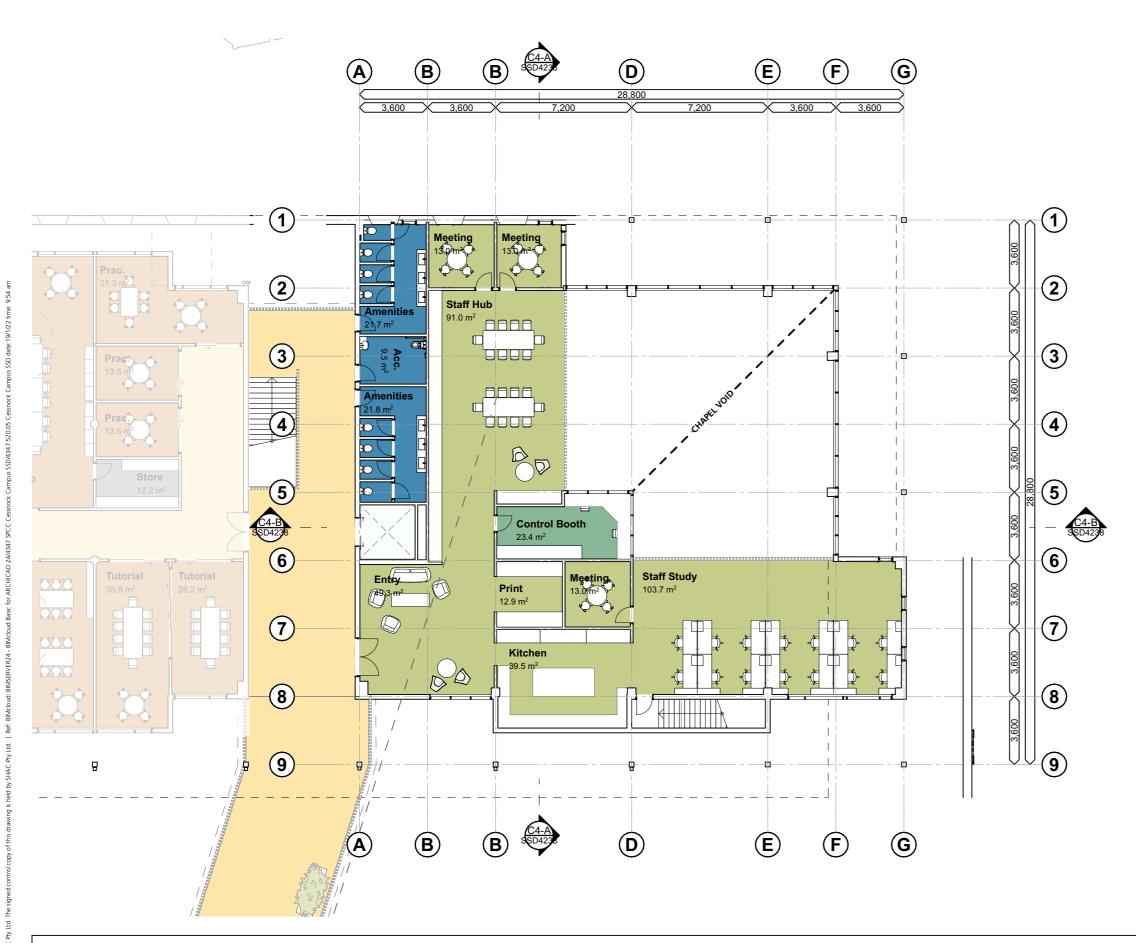

4347 **CD3505** RevB 18.01.22 C4 - Library/Chapel - First Floor Furniture Plan

TOP OF ROOF 68.150 FFL FIRST FLOOR FFL GROUND FLOOR 59.50.00

East Elevations



West Elevation

4347 CD3506 RevB 18.01.22

C4 - Library/Chapel - Elevations

St Philip's Christian College Cessnock 10 Lomas Lane, Nulkaba



SSD APPLICATION


Dimensions are in millimetres unless otherwise sho
 Work to given dimensions. Do not scale from draw

Check all dimensions on site prior to construction and fabrication.

A Prior any discrepancies to the attention of the proprietor & architecture.

A Prior any discrepancies to the attention of the proprietor.

KEY PLAN

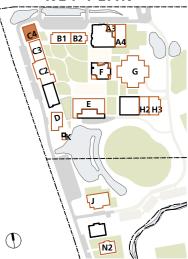


Senior School Province

'Excellence & Purpose'

Library, Staff Study and Lounge



North Elevation

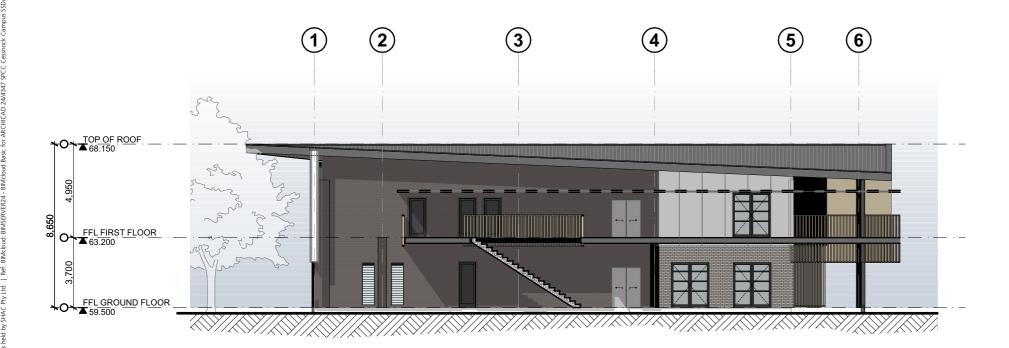

South Elevation

4347 CD3507 RevB 18.01.22

C4 - Library/Chapel - Elevations

St Philip's Christian College Cessnock 10 Lomas Lane, Nulkaba




SSD APPLICATION

Dimensions are in millimetres unless otherwise sho
 Work to given dimensions. Do not scale from draw

3. Check all dimensions on site prior to construction and fabrication

KEY PLAN

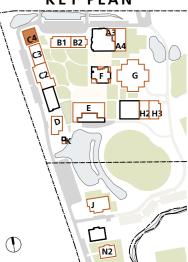


Senior School Province

'Excellence & Purpose' Library, Staff Study and Lounge



TOP OF ROOF MEETING STAFF HUB CONTROL BOOTH PRINT KITCHEN SEMINAR LIBRARY ENTRY ENTRY

Section A

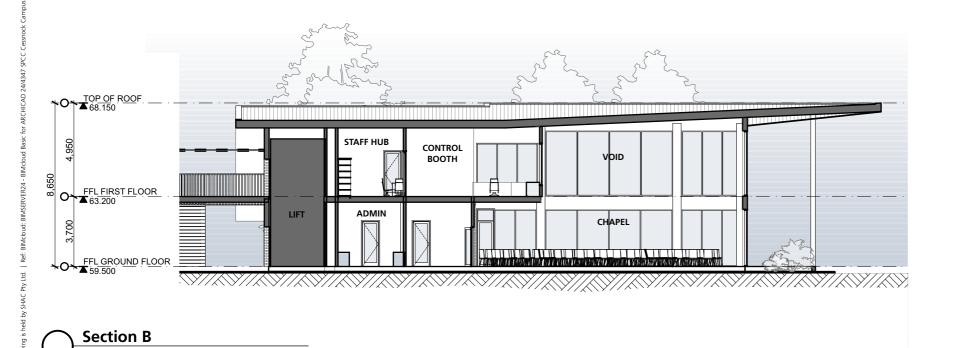

4347 CD3508 RevB 18.01.22

C4 - Library/Chapel - Sections

St Philip's Christian College Cessnock 10 Lomas Lane, Nulkaba



SSD APPLICATION

Dimensions are in millimetres unless otherwise sho
 Work to given dimensions. Do not scale from draw

Check all dimensions on site prior to construction and fabrication.

A Prior any discrepancies to the attention of the proprietor & architecture.

A Prior any discrepancies to the attention of the proprietor.

KEY PLAN B1 B2 F G H2H

Senior School Province

'Excellence & Purpose'

Library, Staff Study and Lounge








Building D Admin & Welcome Centre


No.	Drawing	Rev
CD3601	D - Admin & Welcome Centre - Ground Floor Plan	В
CD3602	D - Admin & Welcome Centre - First Floor Plan	В
CD3603	D - Admin & Welcome Centre - Roof Plan	В
CD3604	D - Admin & Welcome Centre - Ground Floor Furniture Plan	В
CD3605	D - Admin & Welcome Centre - First Floor Furniture Plan	В
CD3606	D - Admin & Welcome Centre - Elevations	В
CD3607	D - Admin & Welcome Centre - Elevations	В
CD3608	D - Admin & Welcome Centre - Sections	В

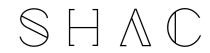

Dimensions are in millimetres unless otherwise

1

Check all dimensions on site prior to construction and fabrication
 Reign and disconnection to the attention of the proprietor 8 and

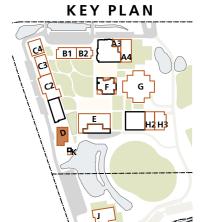

Arrival Province


Welcome Centre & Admin

4347 CD3601 RevB 18.01.22

D - Admin & Welcome Centre - Ground Floor Plan





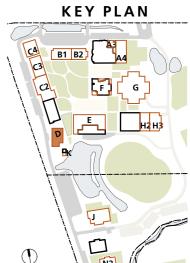



Arrival Province

Welcome Centre & Admin

4347 CD3602 RevB 18.01.22

1

2

3

4

(5)

6

D - Admin & Welcome Centre - First Floor Plan

St Philip's Christian College Cessnock 10 Lomas Lane, Nulkaba

B

 \bigcirc

Meeting 13.0 m²

Office

13.0 m²

Office

(C)

Admin Workspace

Admin Lounge

149.0 m²



G

COVERED WALKWAY ABOVE

(3)

4

(5)

D-B 3SD430

E

Admin Kitchen

F

E

58.3 m²

Admin Printing Hub

 \bigcirc

Breakout 34.6 m²


D (D-A)




Dimensions are in millimetres unless otherwise sh

Check all dimensions on site prior to construction and fabrication.

 Reing any discrepancies to the attention of the proprietor 8 architecture.

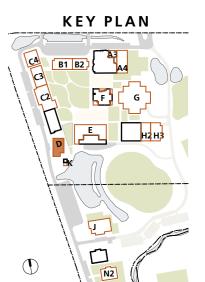

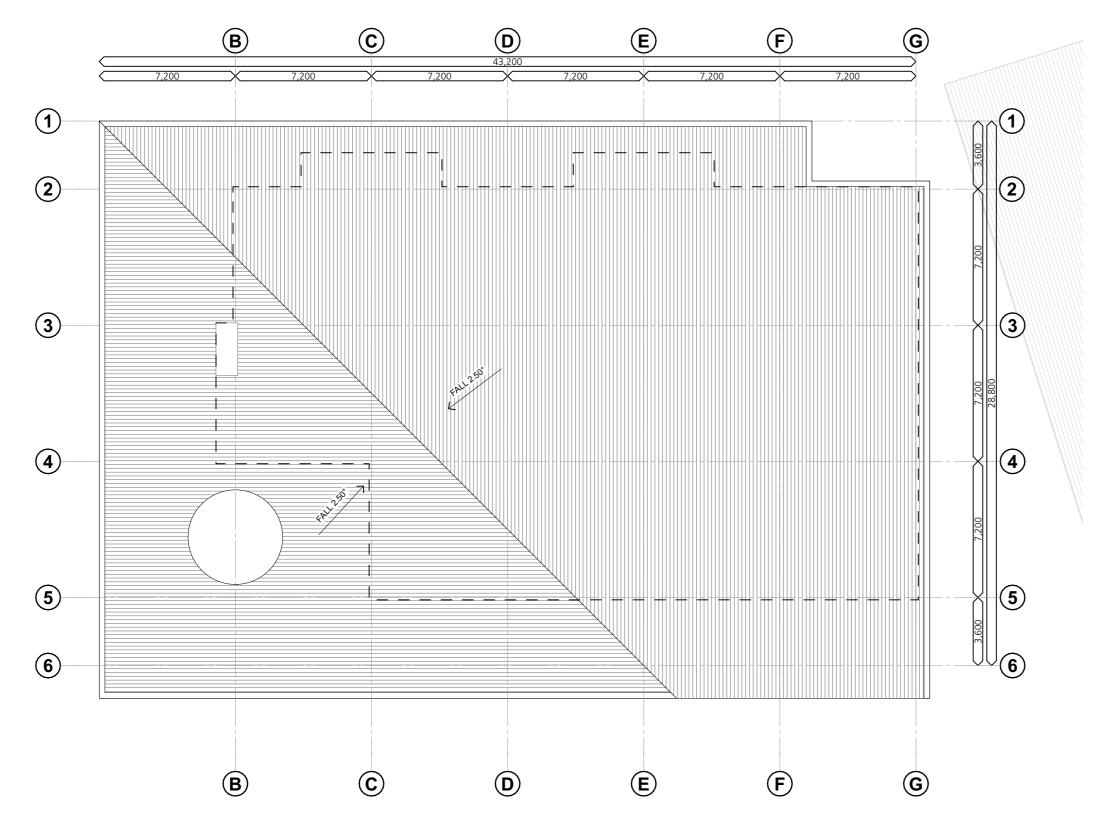

Arrival Province

Welcome Centre & Admin

4347 CD3603 RevB 18.01.22

D - Admin & Welcome Centre - Roof Plan






Dimensions are in millimetres unless otherwise
 Work to given dimensions. Do not scale from d

1

Check all dimensions on site prior to construction and fabrication
 Rring any discrepancies to the attention of the proprietor & arc.

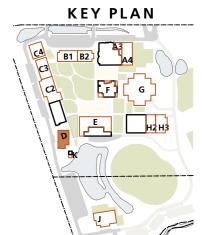

Arrival Province

Welcome Centre & Admin

4347 CD3604 RevB 18.01.22 D - Admin & Welcome Centre - Ground Floor Furniture Plan









Arrival Province

Welcome Centre & Admin

4347 CD3605 RevB 18.01.22

1

2

3

4

(5)

6

D - Admin & Welcome Centre - First Floor Furniture Plan

St Philip's Christian College Cessnock 10 Lomas Lane, Nulkaba

B

 \bigcirc

Office

(C)



G

3

D-B SSD4308

(5)

E

Admin Printing Hub

E

 \bigcirc

Breakout

(F)

D (D-A)



Dimensions are in millimetres unless otherwise sho
 Work to given dimensions. Do not scale from draw

Check all dimensions on site prior to construction and fabrication.

A Prior any disconnected to the attention of the proprietor 8 architecture.

A Prior any disconnected to the attention of the proprietor 8 architecture.







East Elevation




West Elevation

Arrival Province

Welcome Centre & Admin

4347 CD3606 RevB 18.01.22

D - Admin & Welcome Centre - Elevations

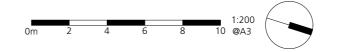



Dimensions are in millimetres unless otherwise sho
 Work to given dimensions. Do not scale from draw

Check all dimensions on site prior to construction and fabrication.


A Prior any disconnected to the attention of the proprietor 8 architecture.

A Prior any disconnected to the attention of the proprietor 8 architecture.







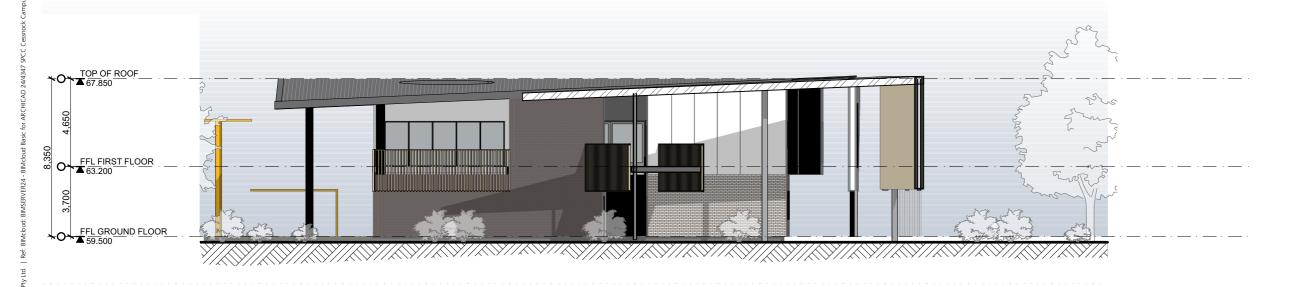

North Elevation

Arrival Province

Welcome Centre & Admin

4347 CD3607 RevB 18.01.22 D - Admin & Welcome Centre - Elevations







Dimensions are in millimetres unless otherwise:


1

Check all dimensions on site prior to construction and fabrication.

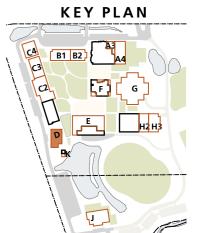

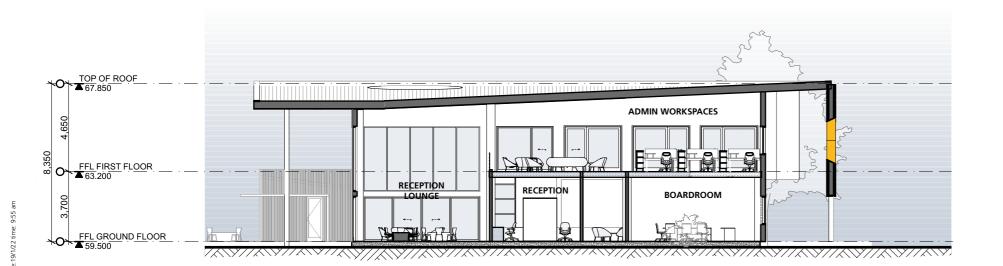

Section A

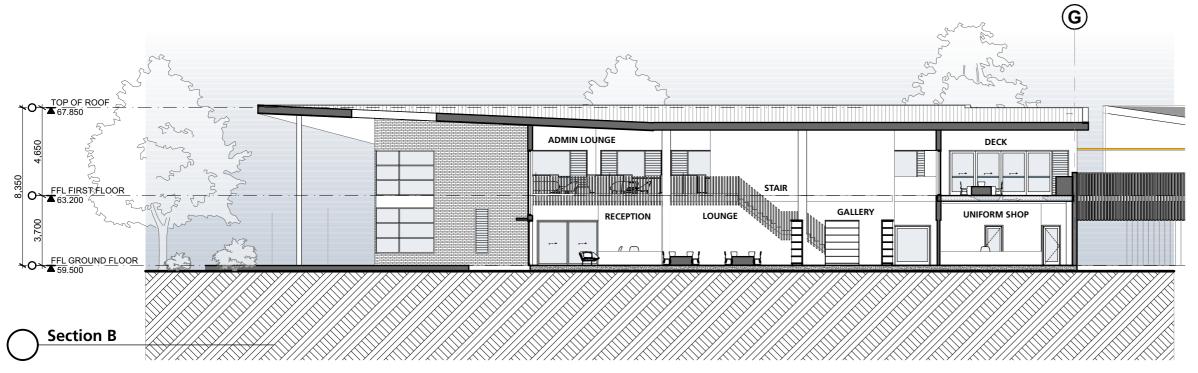

Arrival Province

Welcome Centre & Admin

4347 CD3608 RevB 18.01.22

D - Admin & Welcome Centre - Sections











Building E Trade Training Centre

No.	Drawing	Rev
	E - Trade Training Centre - Existing Ground Floor Plan	В
	E - Trade Training Centre - Ground Floor Plan	В
CD3703	E - Trade Training Centre - First Floor Plan	В
CD3704	E - Trade Training Centre - Roof Plan	В
CD3705	E - Trade Training Centre - Ground Floor Furniture Plan	В
CD3706	E - Trade Training Centre - First Floor Furniture Plan	В
CD3707	E - Trade Training Centre - Elevations	В
CD3708	E - Trade Training Centre - Elevations	В
CD3709	E - Trade Training Centre - Sections	В

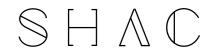

4347 CD3701 RevB 18.01.22

E - Trade Training Centre - Existing Ground Floor Plan

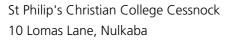






4347 CD3702 RevB 18.01.22 **E - Trade Training Centre - Ground Floor Plan**





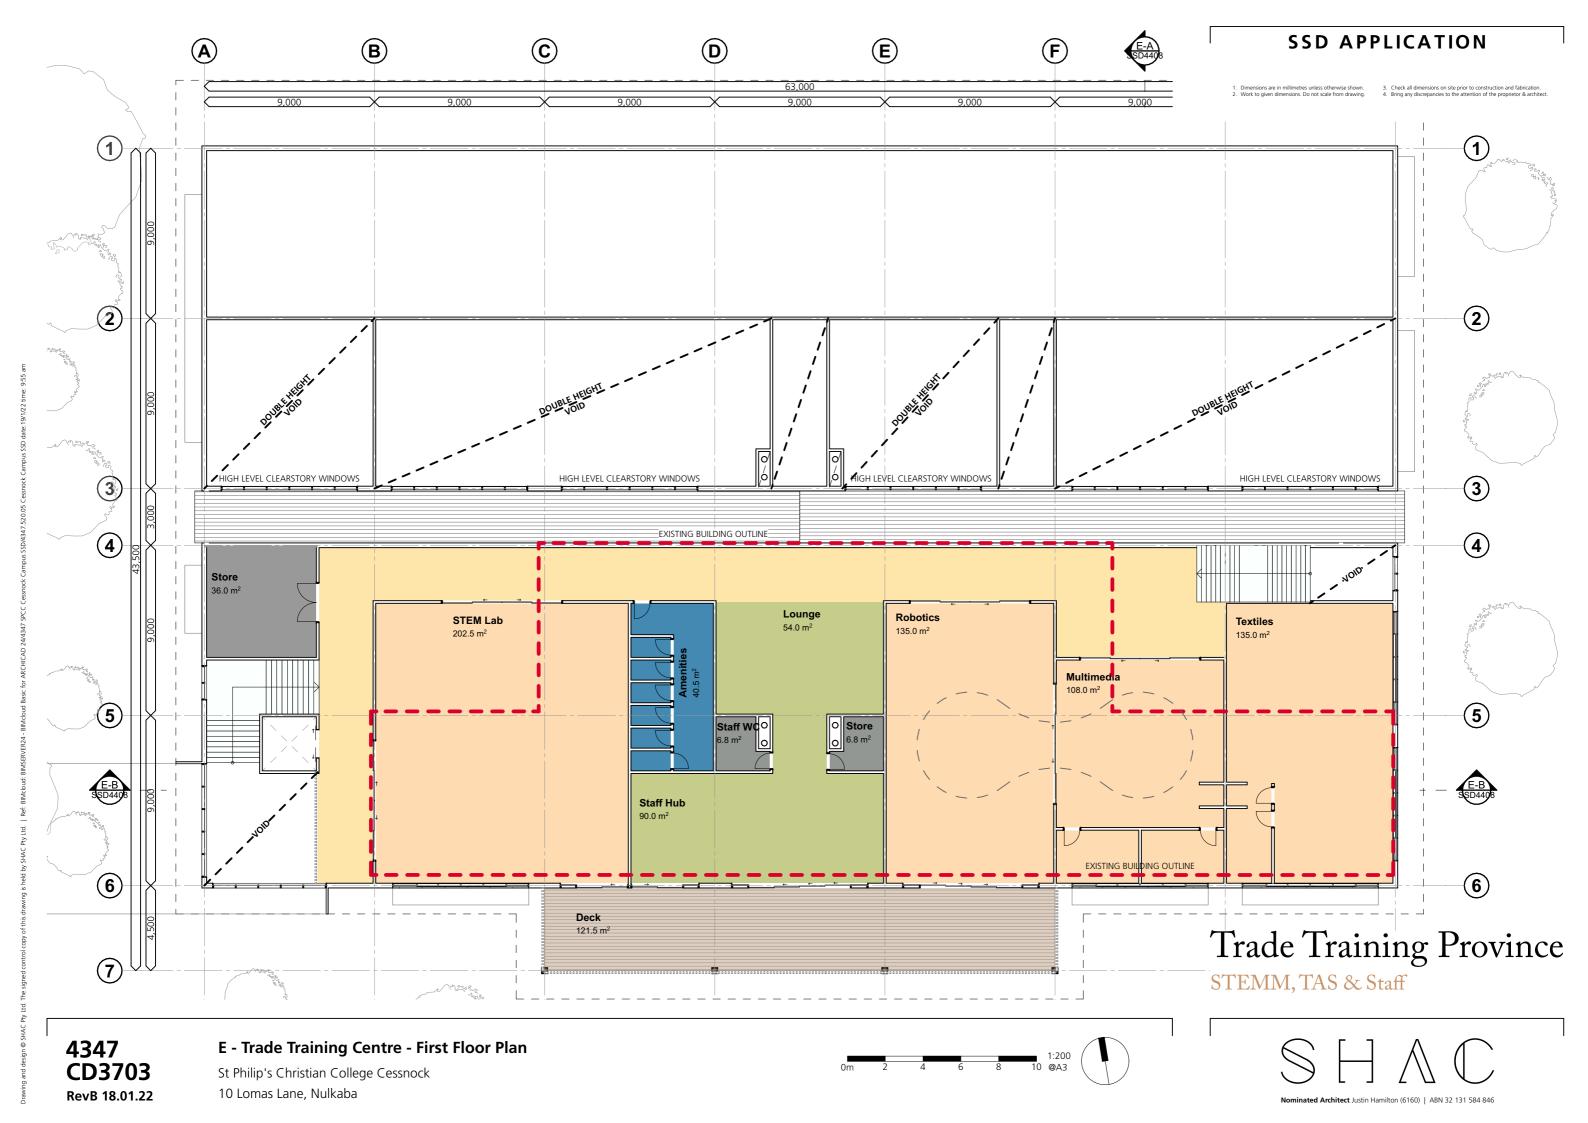

4347 **CD3704** RevB 18.01.22






4347 CD3705 RevB 18.01.22

E - Trade Training Centre - Ground Floor Furniture Plan






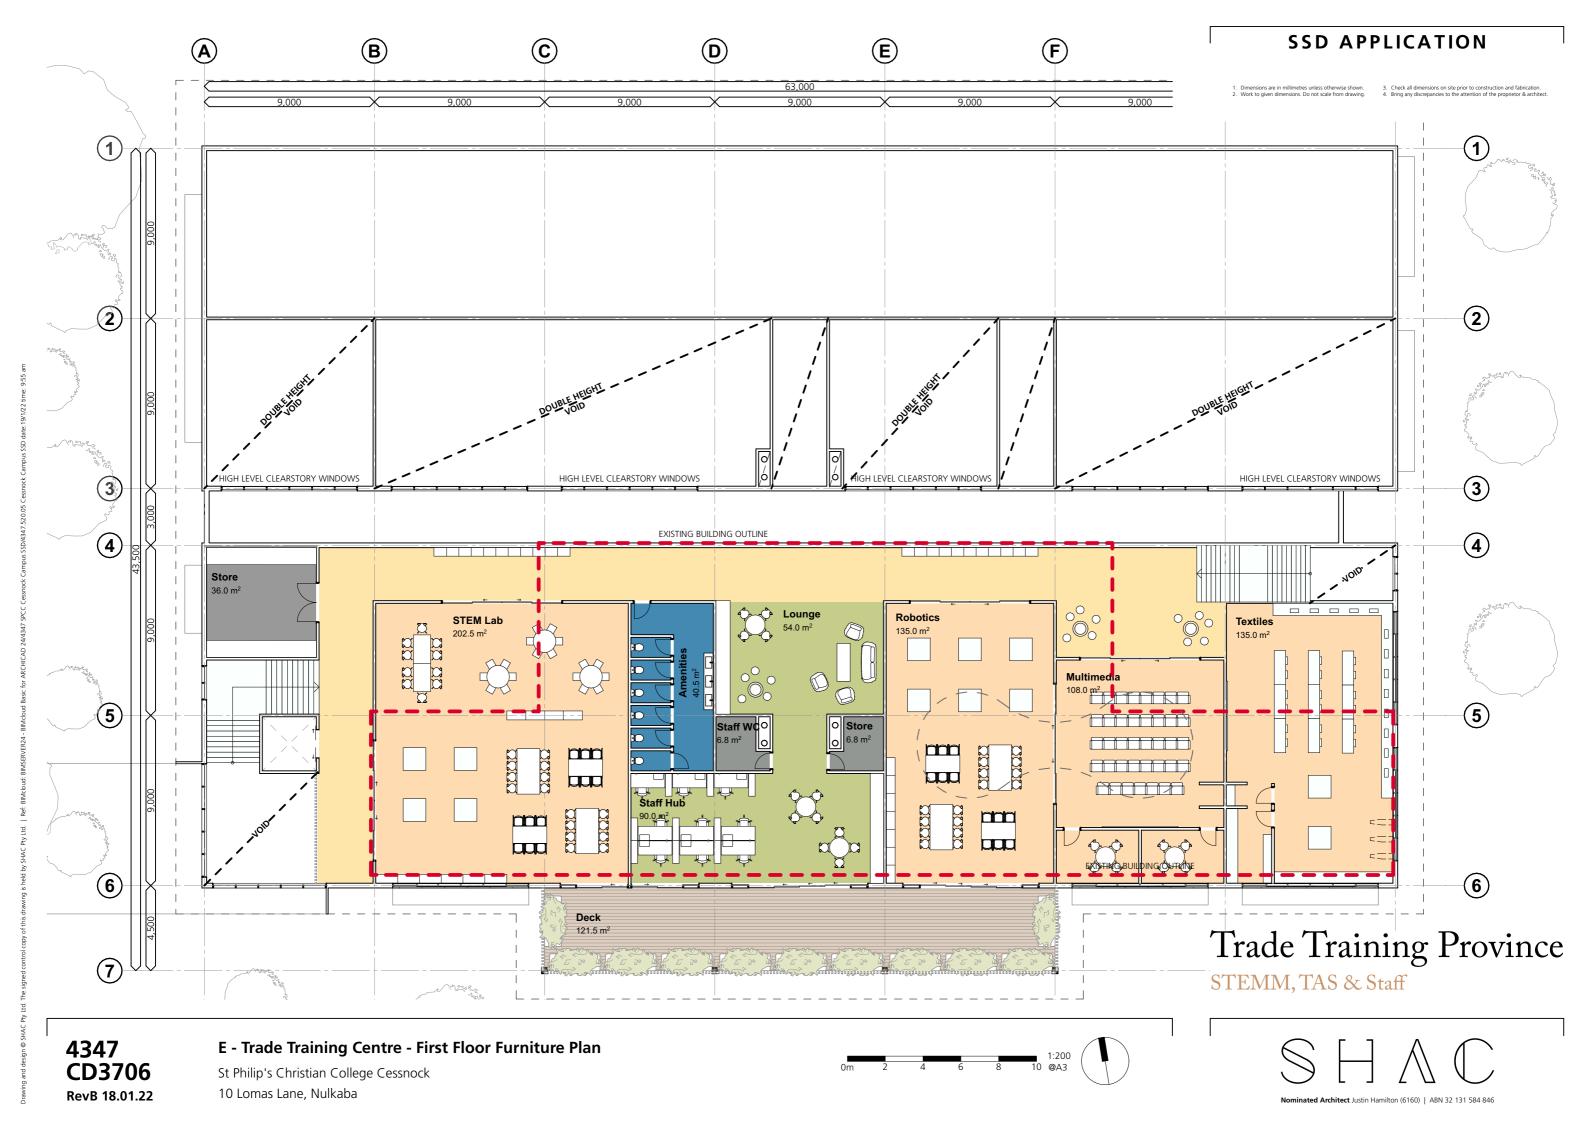


Dimensions are in millimetres unless otherwise shown
 Work to given dimensions. Do not scale from drawing.

Check all dimensions on site prior to construction and fabrication.
 Bring any discrepancies to the attention of the proprietor & arch.

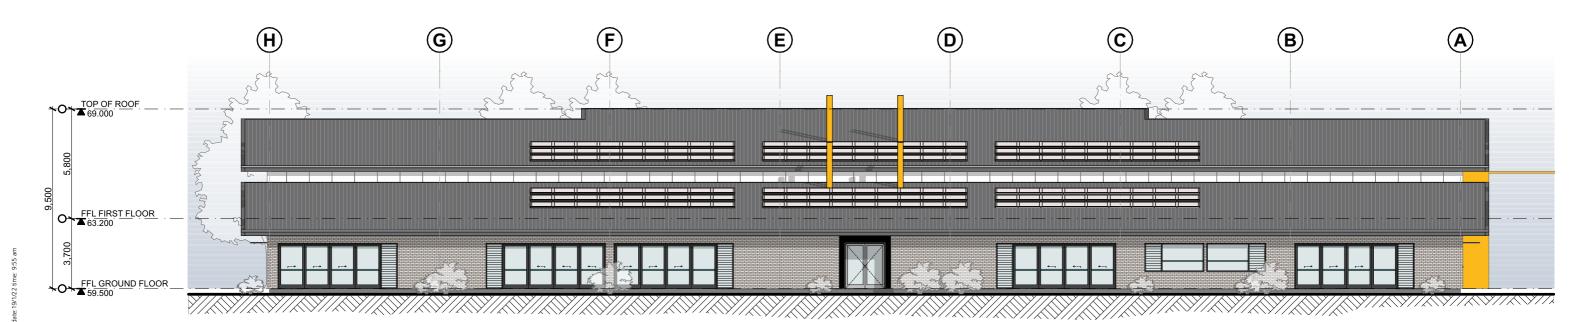

North Elevation

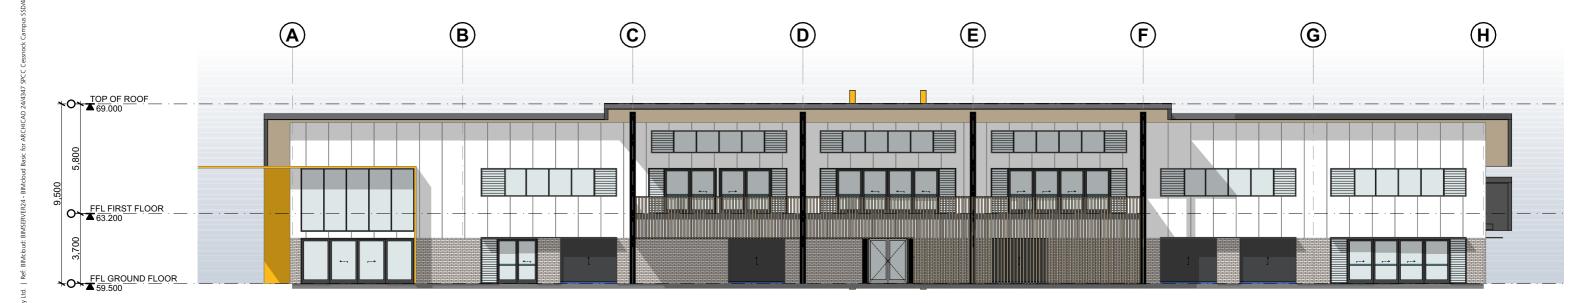

South Elevation

Trade Training Province

TAS, Hospitality, Food Tech & VET


4347 CD3707 RevB 18.01.22 **E - Trade Training Centre - Elevations**





7 6 5 4 3 2 1 TOP OF ROOF #69,000 FFL FIRST FLOOR # 63 200 FFL GROUND FLOOR

East Elevation

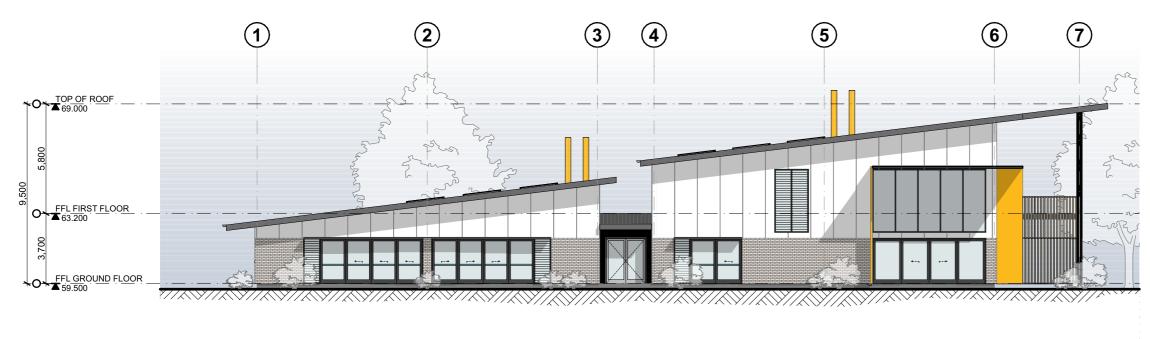


West Elevation

4347 CD3708 RevB 18.01.22

E - Trade Training Centre - Elevations

St Philip's Christian College Cessnock 10 Lomas Lane, Nulkaba

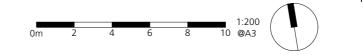


SSD APPLICATION

Dimensions are in millimetres unless otherwise sho
 Work to given dimensions. Do not scale from draw

Check all dimensions on site prior to construction and fabrication
 Reing and discrepancies to the attention of the proprietor 8 architecture.

KEY PLAN

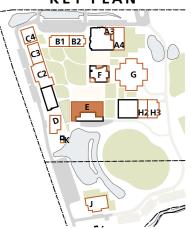


Trade Training Province

TAS, Hospitality, Food Tech & VET




Dimensions are in millimetres unless otherwise sho

Check all dimensions on site prior to construction and fabrication
 Reing any disconnection to the attention of the proprietor 8 arch

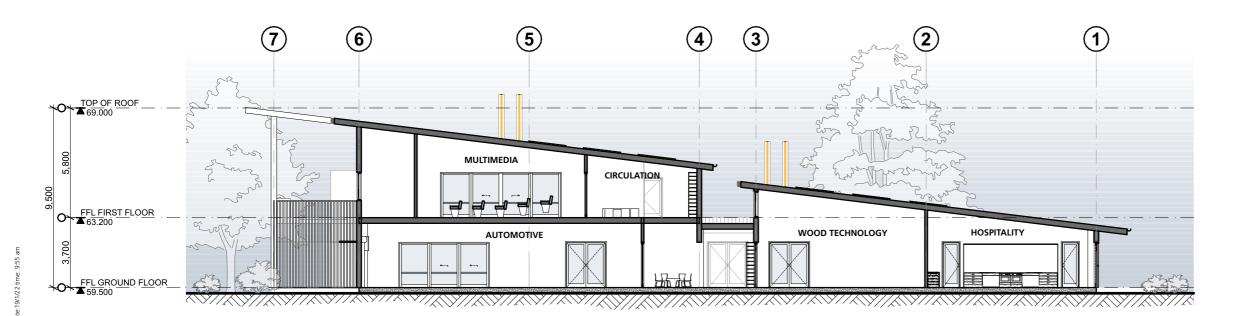

Section A

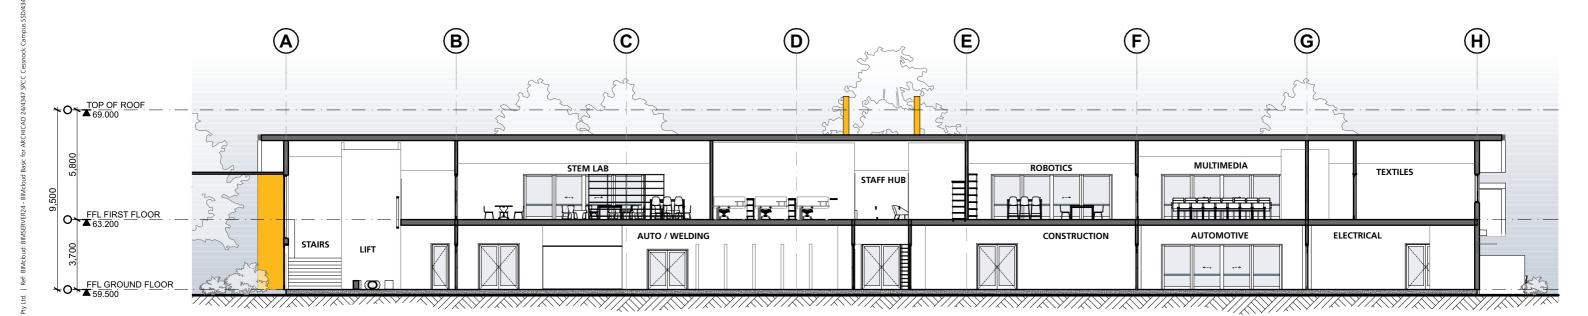

Section B

Trade Training Province

TAS, Hospitality, Food Tech & VET

4347 CD3709 RevB 18.01.22 **E - Trade Training Centre - Sections**











Building F The Hub

No.	Drawing	Rev
CD3801	F - The Hub - Existing Ground Floor Plan	В
CD3802	F - The Hub - Ground Floor Plan	В
CD3803	F - The Hub - Roof Plan	В
CD3804	F - The Hub - Ground Floor Furniture Plan	В
CD3805	F - The Hub - Elevations	В
CD3806	F - The Hub - Elevations	В
CD3807	F - The Hub - Sections	В

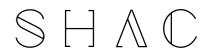

Dimensions are in millimetres unless otherwise

Check all dimensions on site prior to construction and fabrication
 Reign and disconnection to the attention of the proprietor 8 and

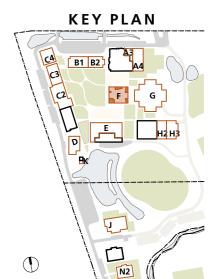

Student Services

Canteen, Medical and IT

4347 CD3801 RevB 18.01.22

F - The Hub - Existing Ground Floor Plan









Student Services


Canteen, Medical and IT

4347 **CD3802** RevB 18.01.22

F - The Hub - Ground Floor Plan





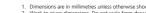






Student Services

Canteen, Medical and IT



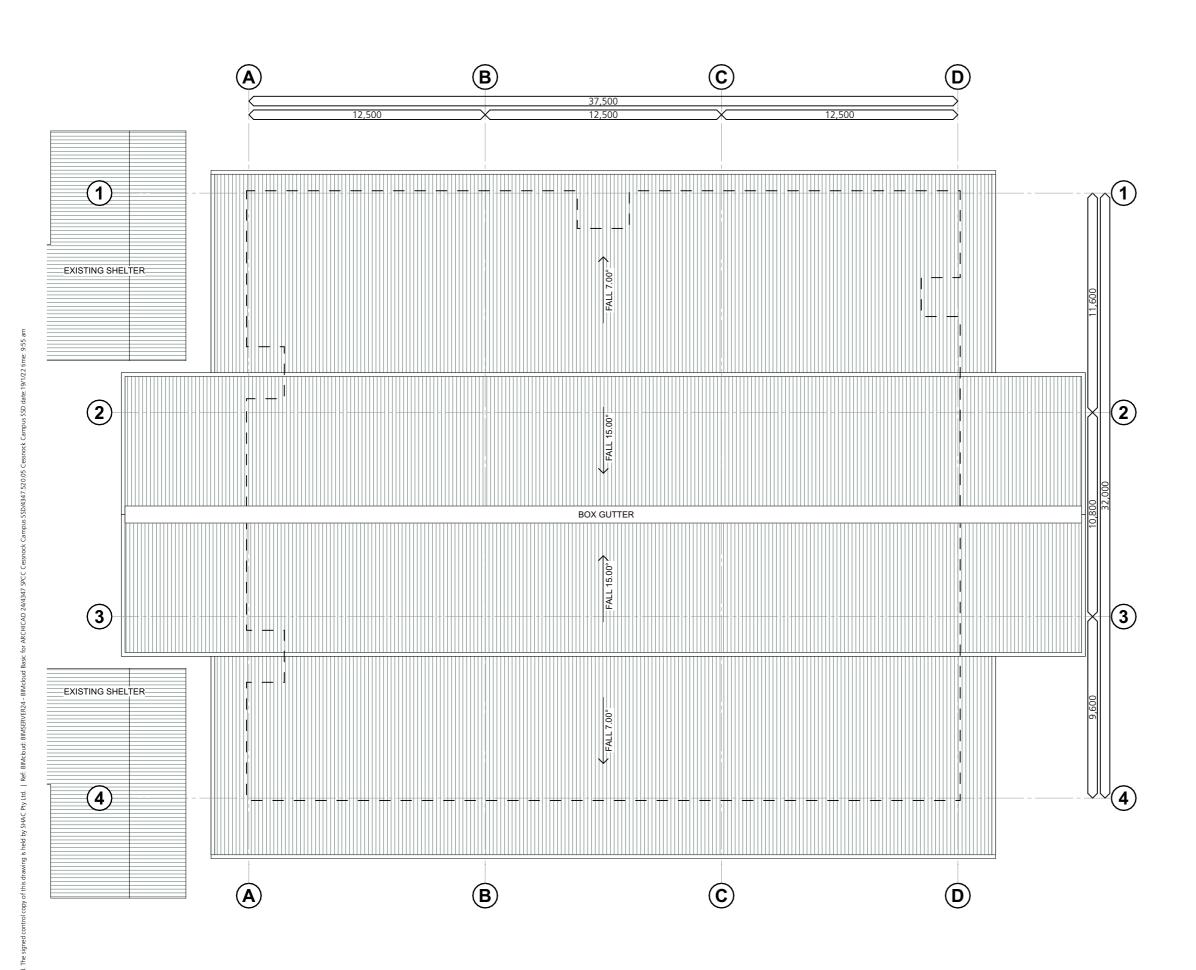

4347 CD3803 RevB 18.01.22

F - The Hub - Roof Plan


St Philip's Christian College Cessnock

10 Lomas Lane, Nulkaba

Dimensions are in millimetres unless otherwise sho

Check all dimensions on site prior to construction and fabrication
 Reign and disconnection to the attention of the proprietor 8 and



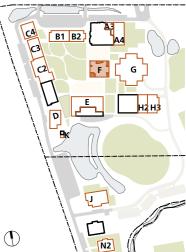

Student Services


Canteen, Medical and IT

4347 CD3804 RevB 18.01.22

F - The Hub - Ground Floor Furniture Plan





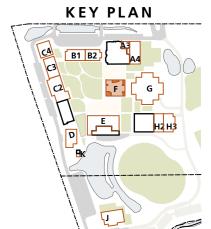

N2

1



North Elevation



South Elevation

Student Services

Canteen, Medical and IT

4347 CD3805 RevB 18.01.22

F - The Hub - Elevations





TOP OF ROOF FFL GROUND FLOOR East Elevation



4347 CD3806 RevB 18.01.22

F - The Hub - Elevations


St Philip's Christian College Cessnock 10 Lomas Lane, Nulkaba



SSD APPLICATION

Dimensions are in millimetres unless otherwise:
 Work to given dimensions. Do not scale from d

Check all dimensions on site prior to construction and fabrication
 Reing any discrepancies to the attention of the provietor & archive.

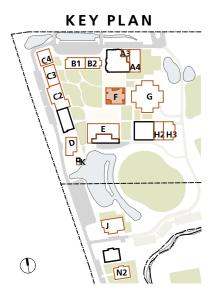

Student Services

Canteen, Medical and IT





Student Services

Canteen, Medical and IT

4347 CD3807 RevB 18.01.22

Section B

Section A

F - The Hub - Sections

St Philip's Christian College Cessnock 10 Lomas Lane, Nulkaba





SSD APPLICATION

KEY PLAN

N2


1






Building G Performing Arts Centre

No.	Drawing	Rev
CD3901	G - Performing Arts Centre - Lower Ground Floor Plan	В
CD3902	G - Performing Arts Centre - Ground Floor Plan	В
CD3903	G - Performing Arts Centre - First Floor Plan	В
CD3904	G - Performing Arts Centre - Roof Plan	В
CD3905	G - Performing Arts Centre - Lower Ground Floor Furniture Plan	В
CD3906	G - Performing Arts Centre - Ground Floor Furniture Plan	В
CD3907	G - Performing Arts Centre - First Floor Furniture Plan	В
CD3908	G - Performing Arts Centre - Elevations	В
CD3909	G - Performing Arts Centre - Elevations	В
CD3910	G - Performing Arts Centre - Sections	В

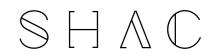

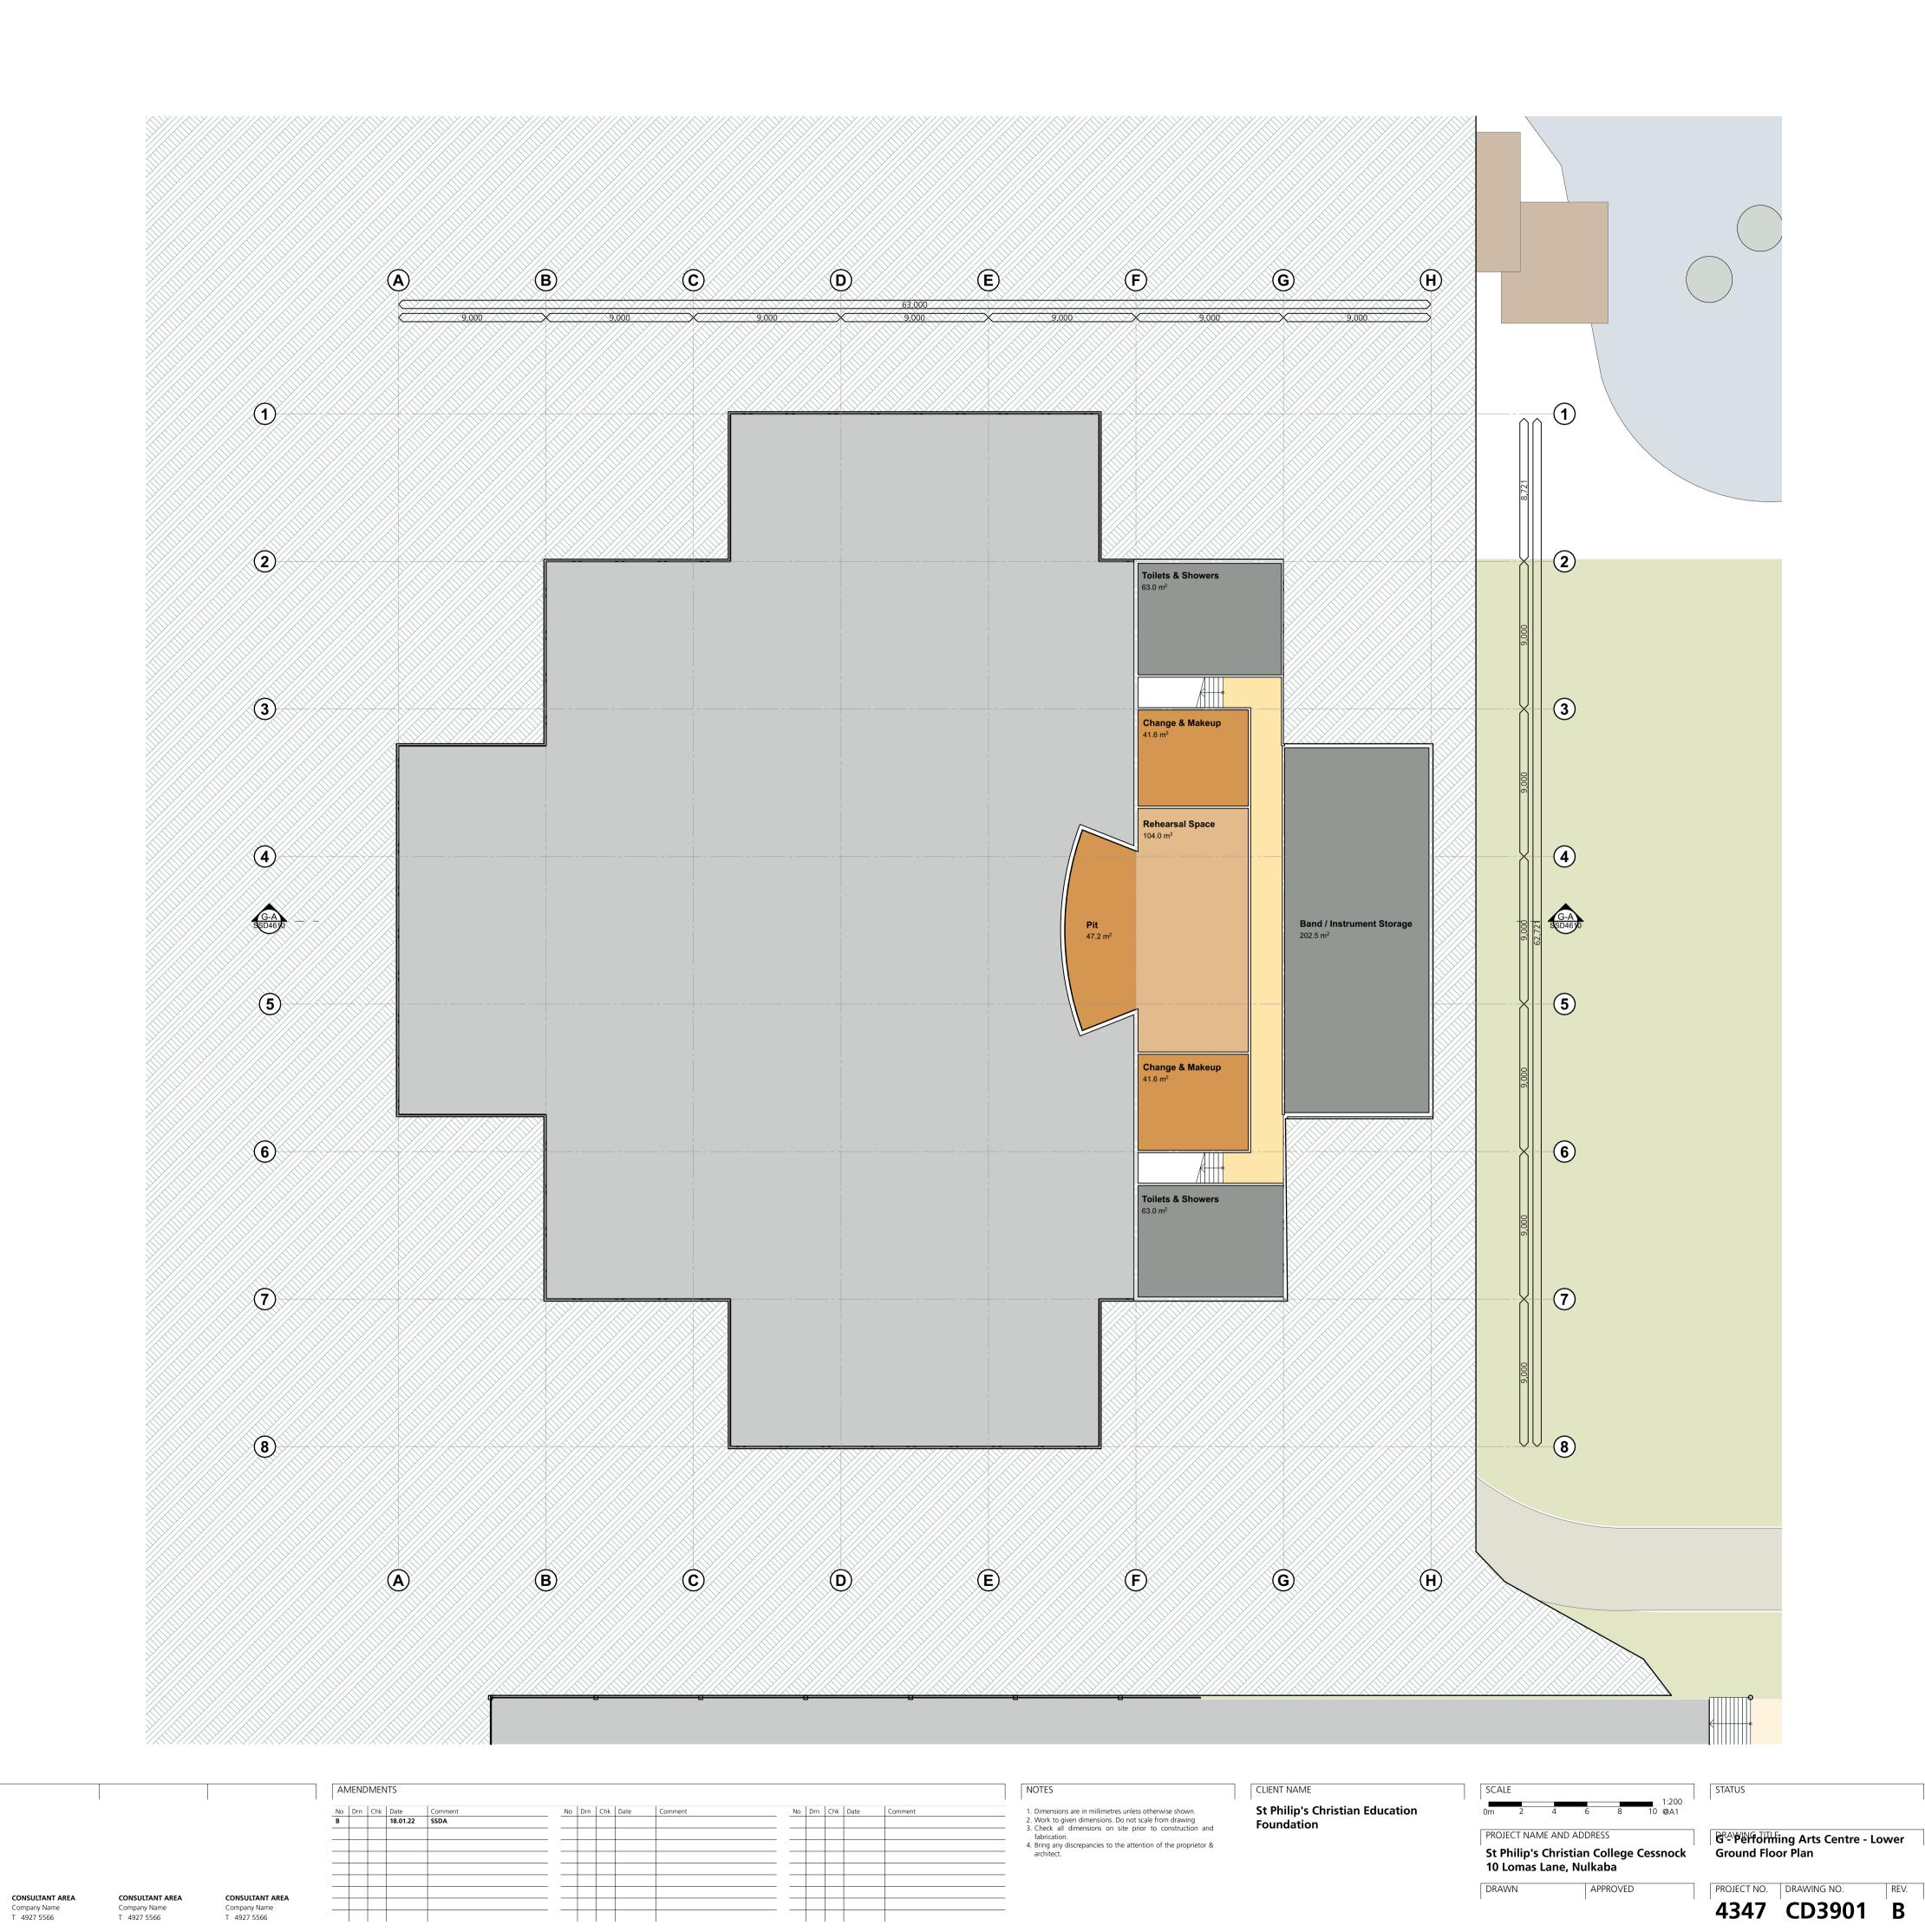


CONSULTANTS

CONSULTANT AREA

Company Name T 4927 5566


Company Name T 4927 5566

Company Name T 4927 5566

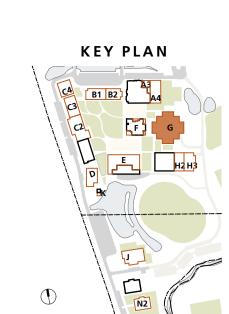

T +61 2 4961 5888 224 Maitland Road Nominated Architect

F +61 2 4962 2577 Islington NSW 2296 Justin Hamilton (6160) E info@shac.com.au Australia

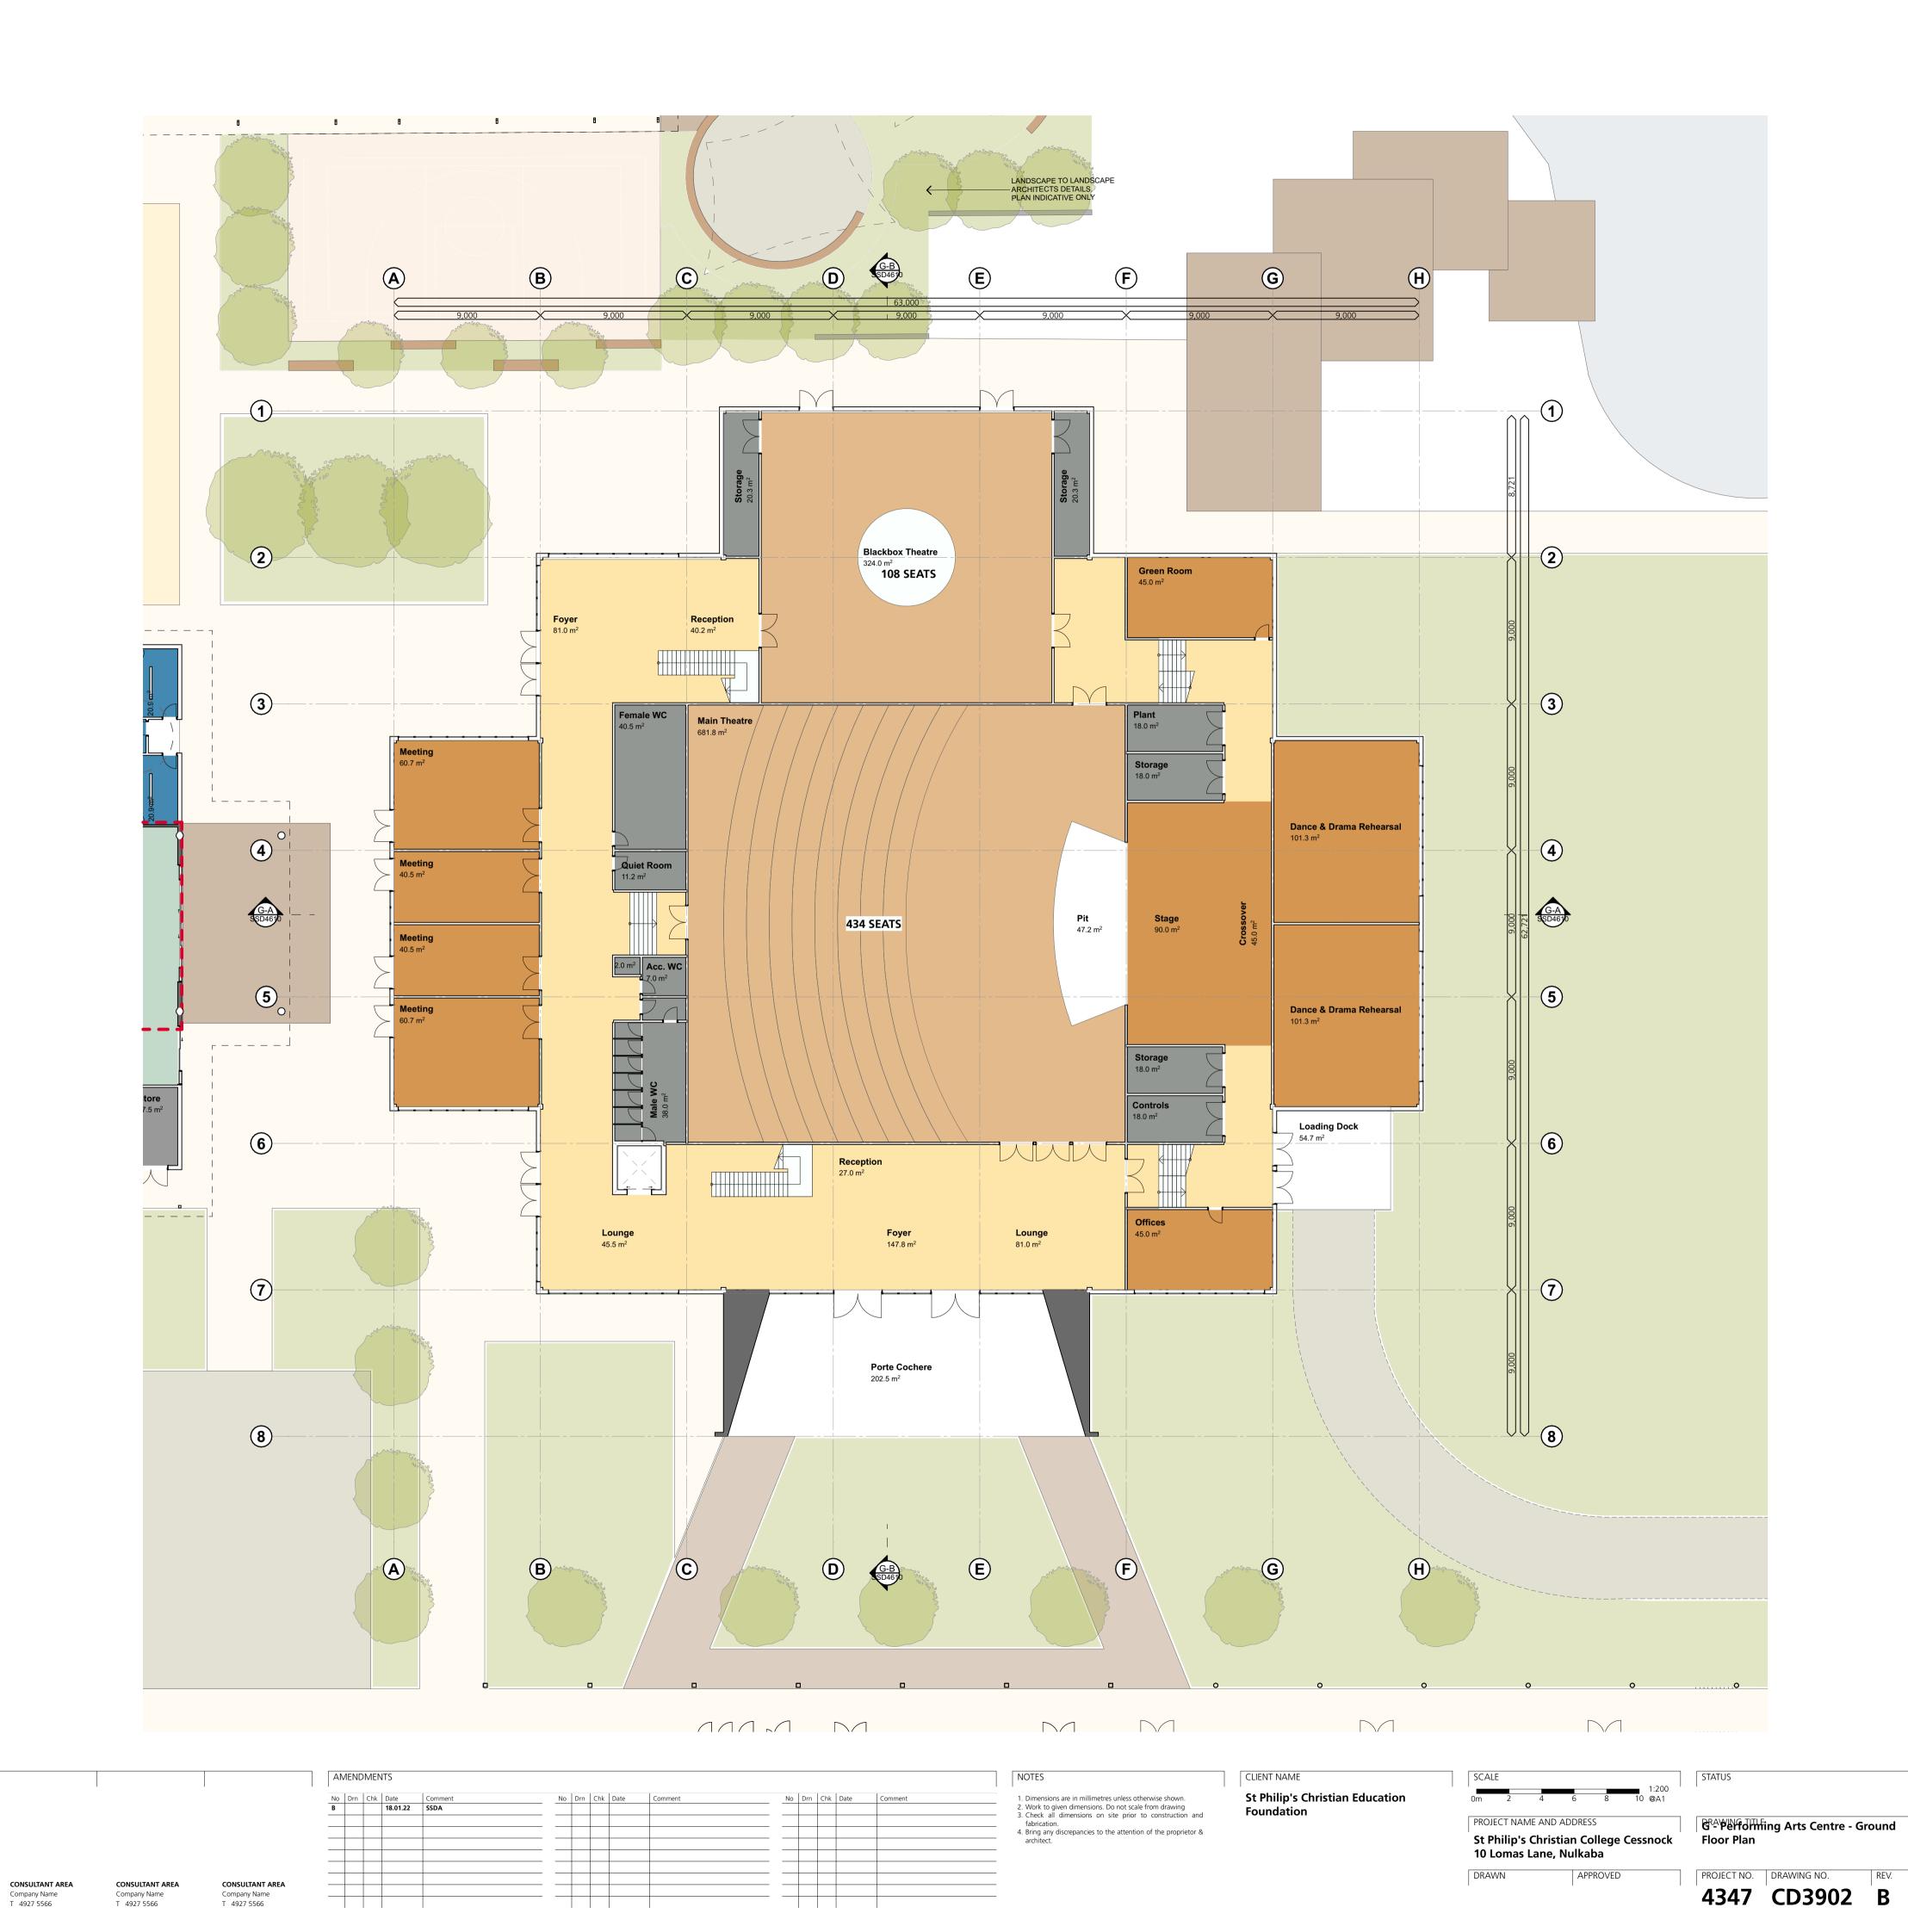

CONSULTANTS

CONSULTANT AREA

Company Name T 4927 5566


Company Name T 4927 5566




T +61 2 4961 5888 224 Maitland Road Nominated Architect

E info@shac.com.au Australia

F +61 2 4962 2577 Islington NSW 2296 Justin Hamilton (6160)

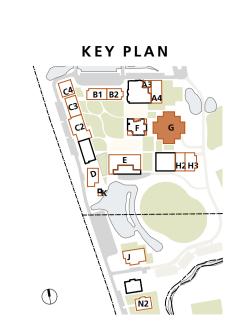

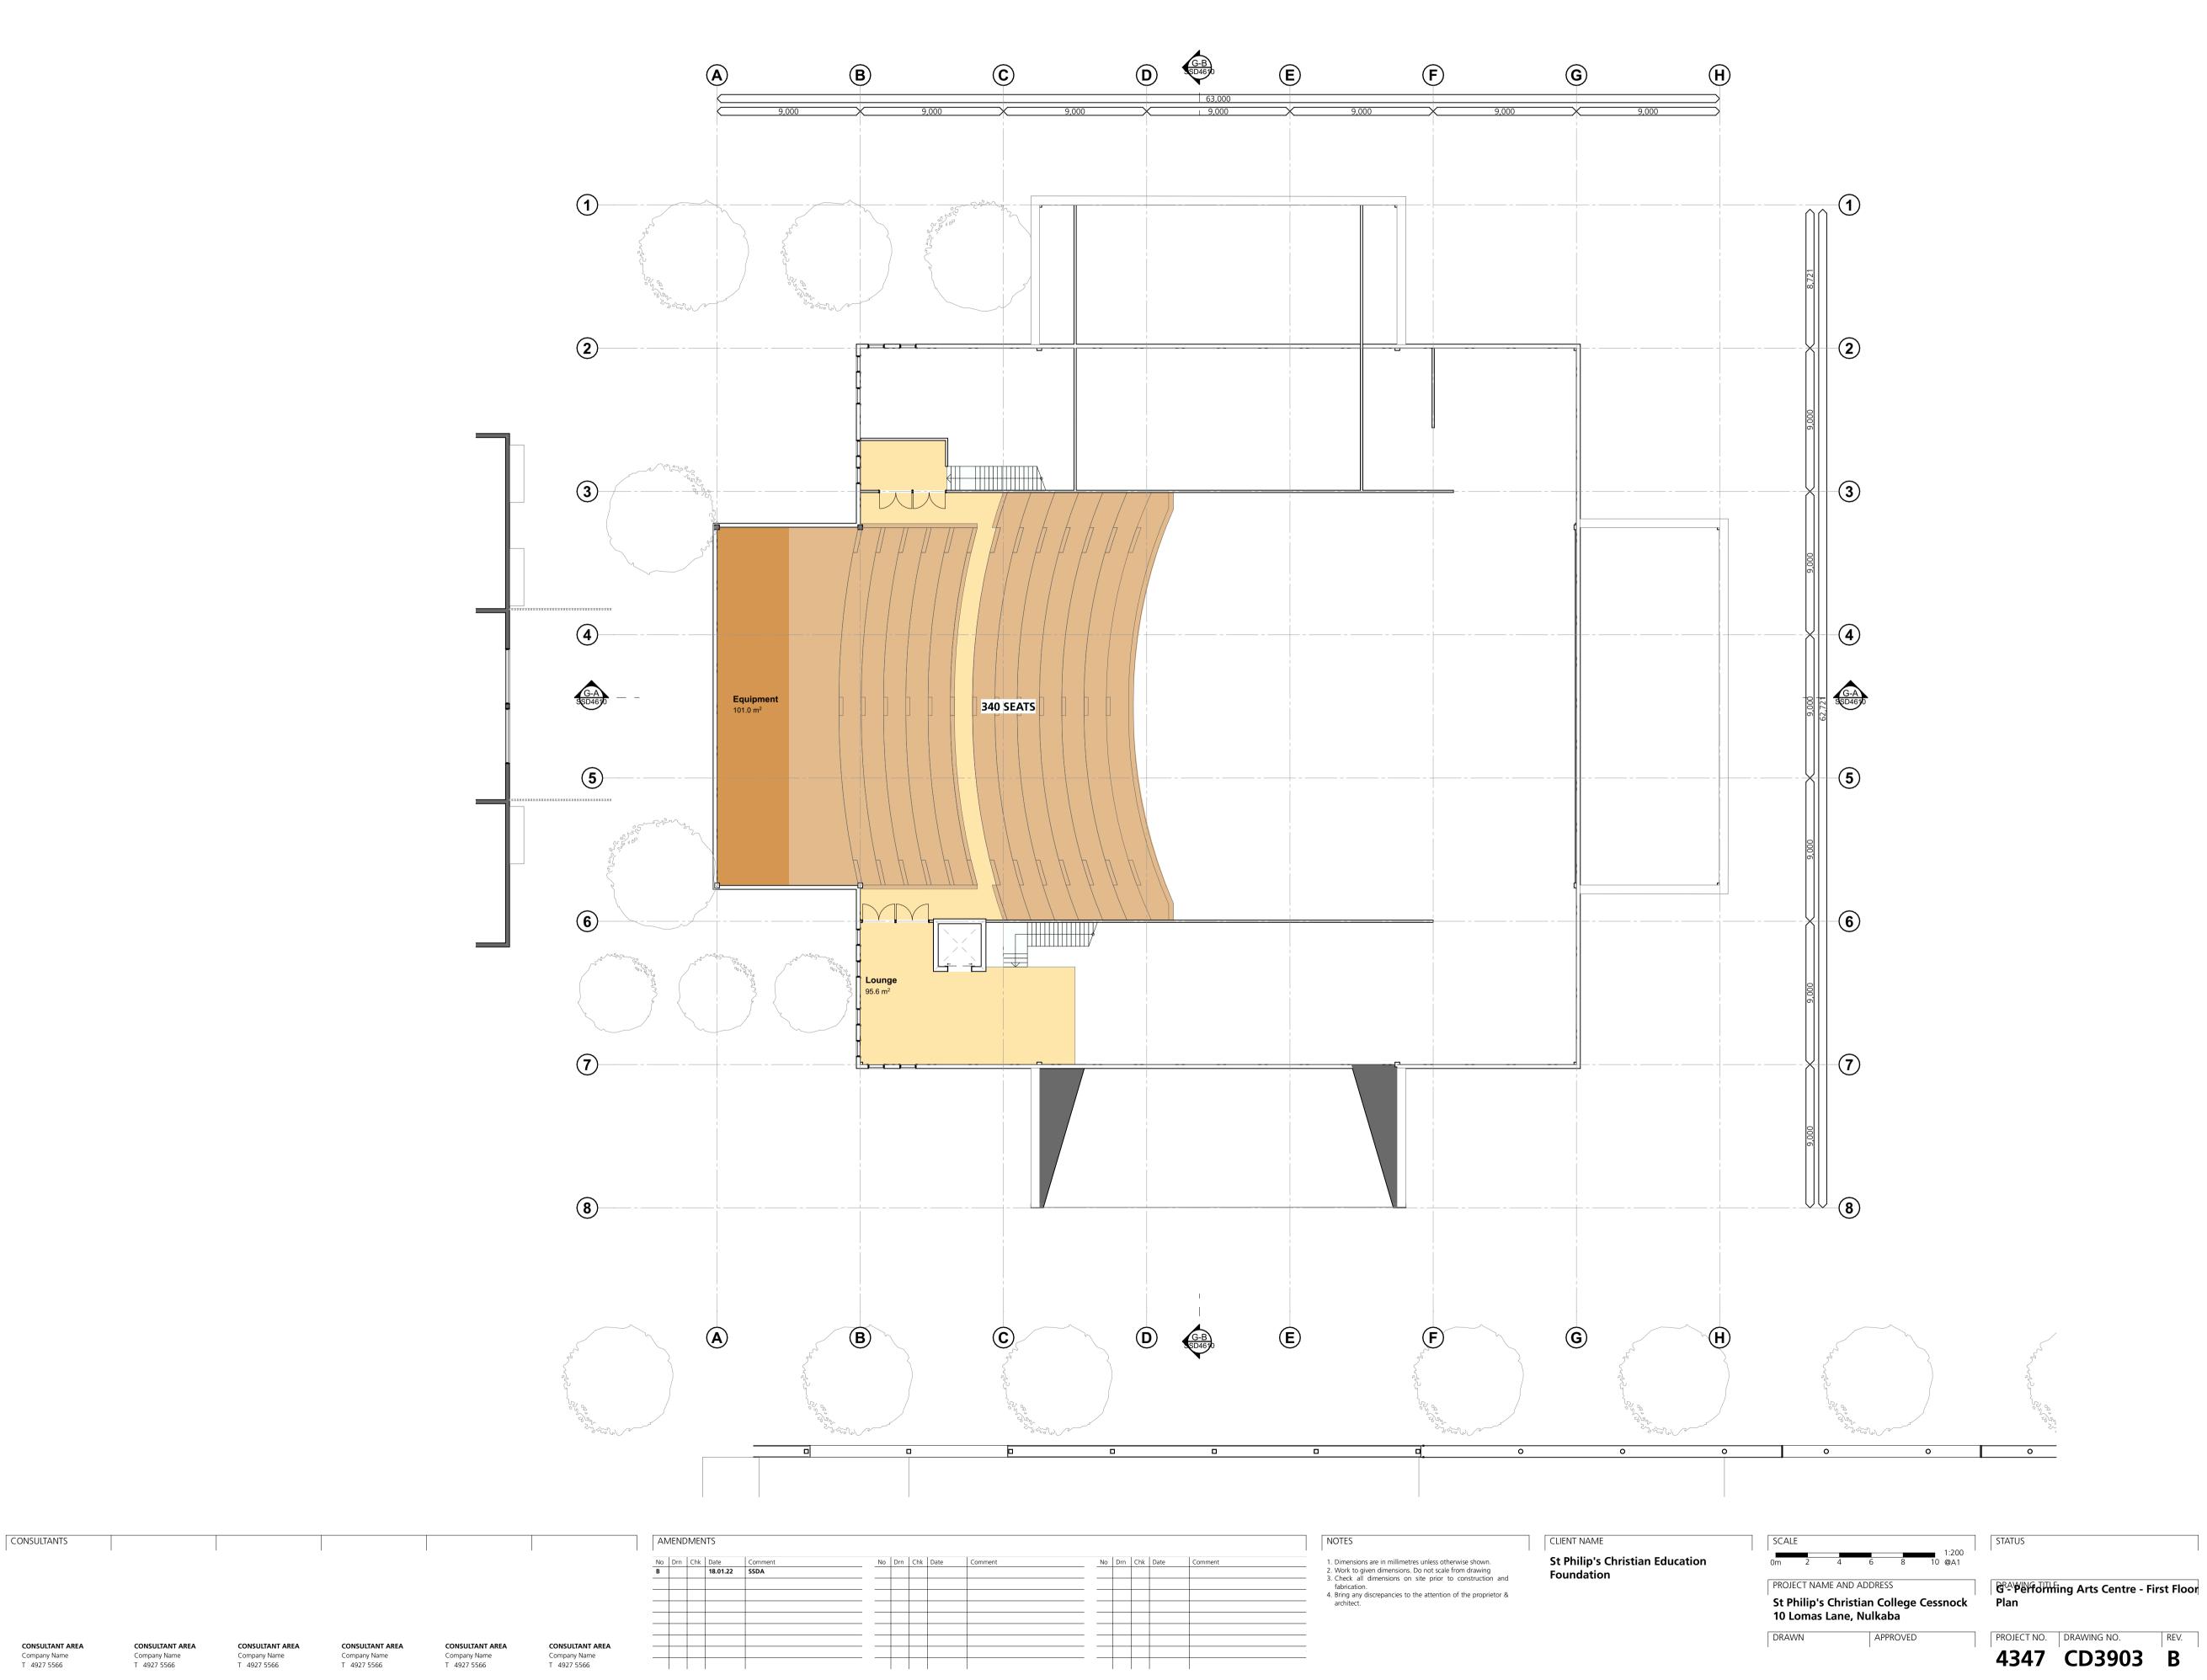

CONSULTANT AREA


Company Name T 4927 5566

CONSULTANT AREA

Company Name T 4927 5566

T +61 2 4961 5888 224 Maitland Road Nominated Architect **F** +61 2 4962 2577 Islington NSW 2296 Justin Hamilton (6160) E info@shac.com.au Australia

KEY PLAN

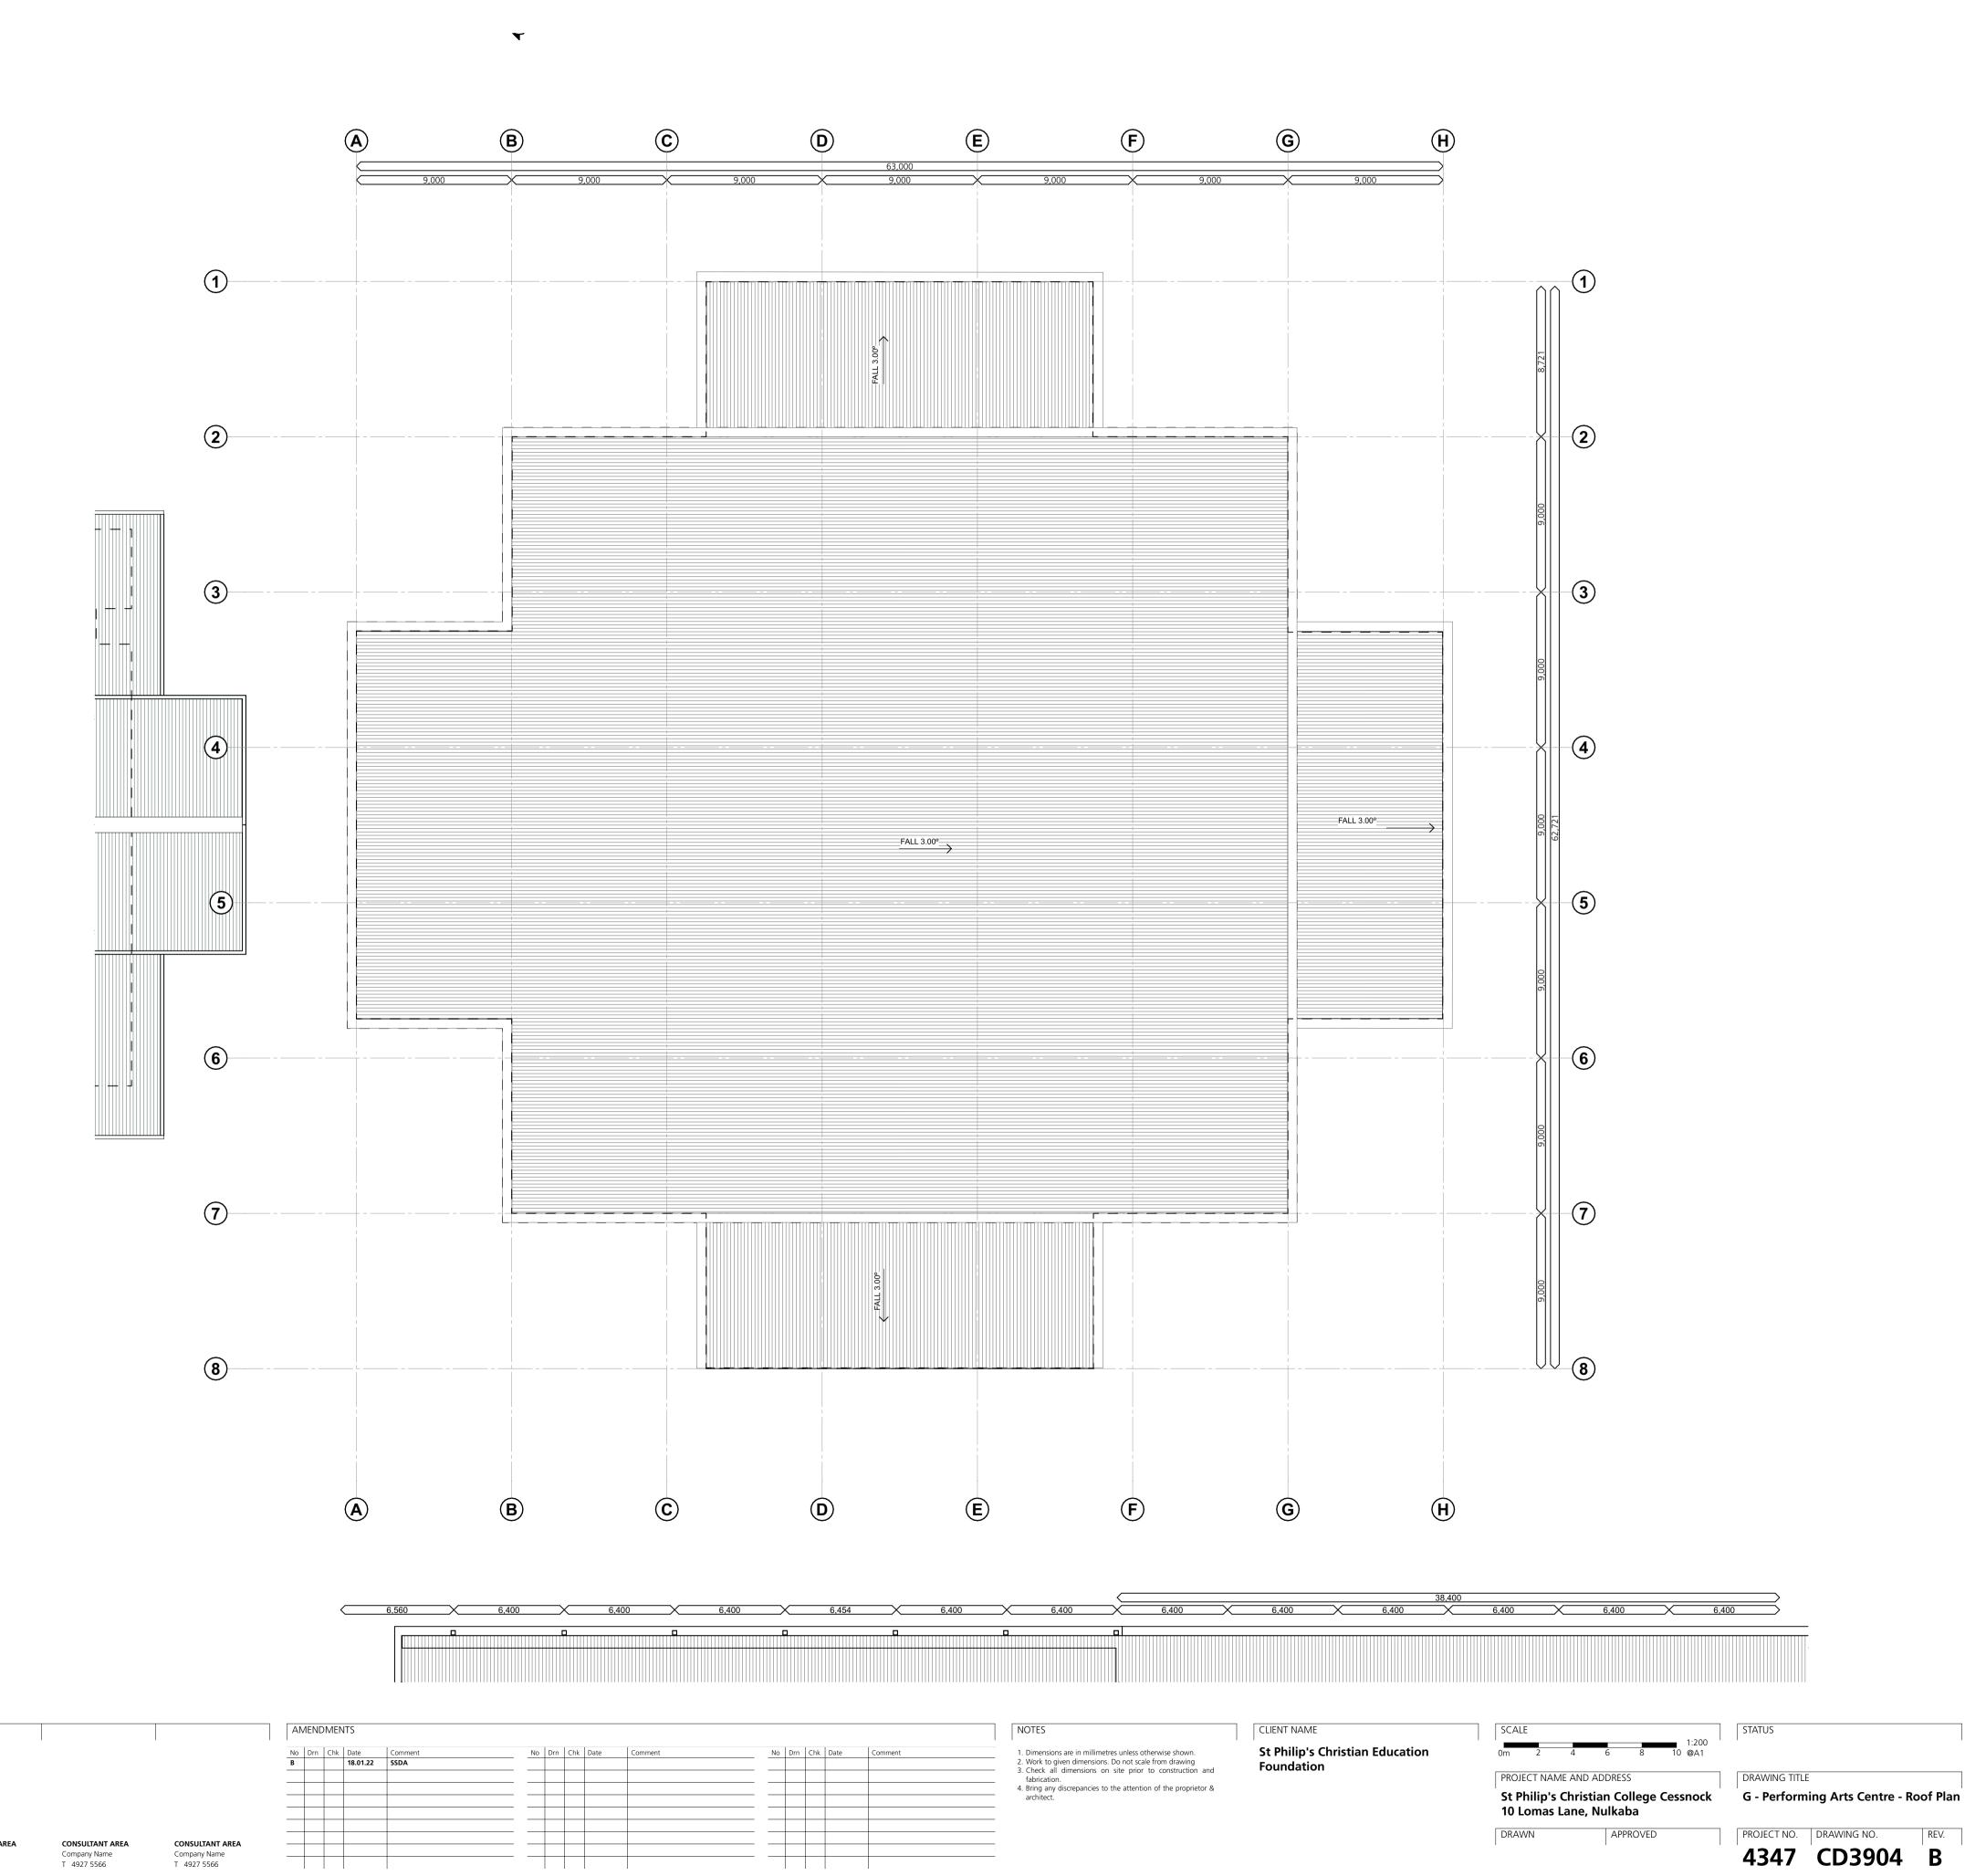

CONSULTANTS

CONSULTANT AREA

Company Name T 4927 5566

CONSULTANT AREA


Company Name T 4927 5566

T +61 2 4961 5888 224 Maitland Road Nominated Architect **F** +61 2 4962 2577 Islington NSW 2296 Justin Hamilton (6160) E info@shac.com.au Australia

PROJECT NO. DRAWING NO. REV. **4347 CD3904 B**

DRAWN

APPROVED

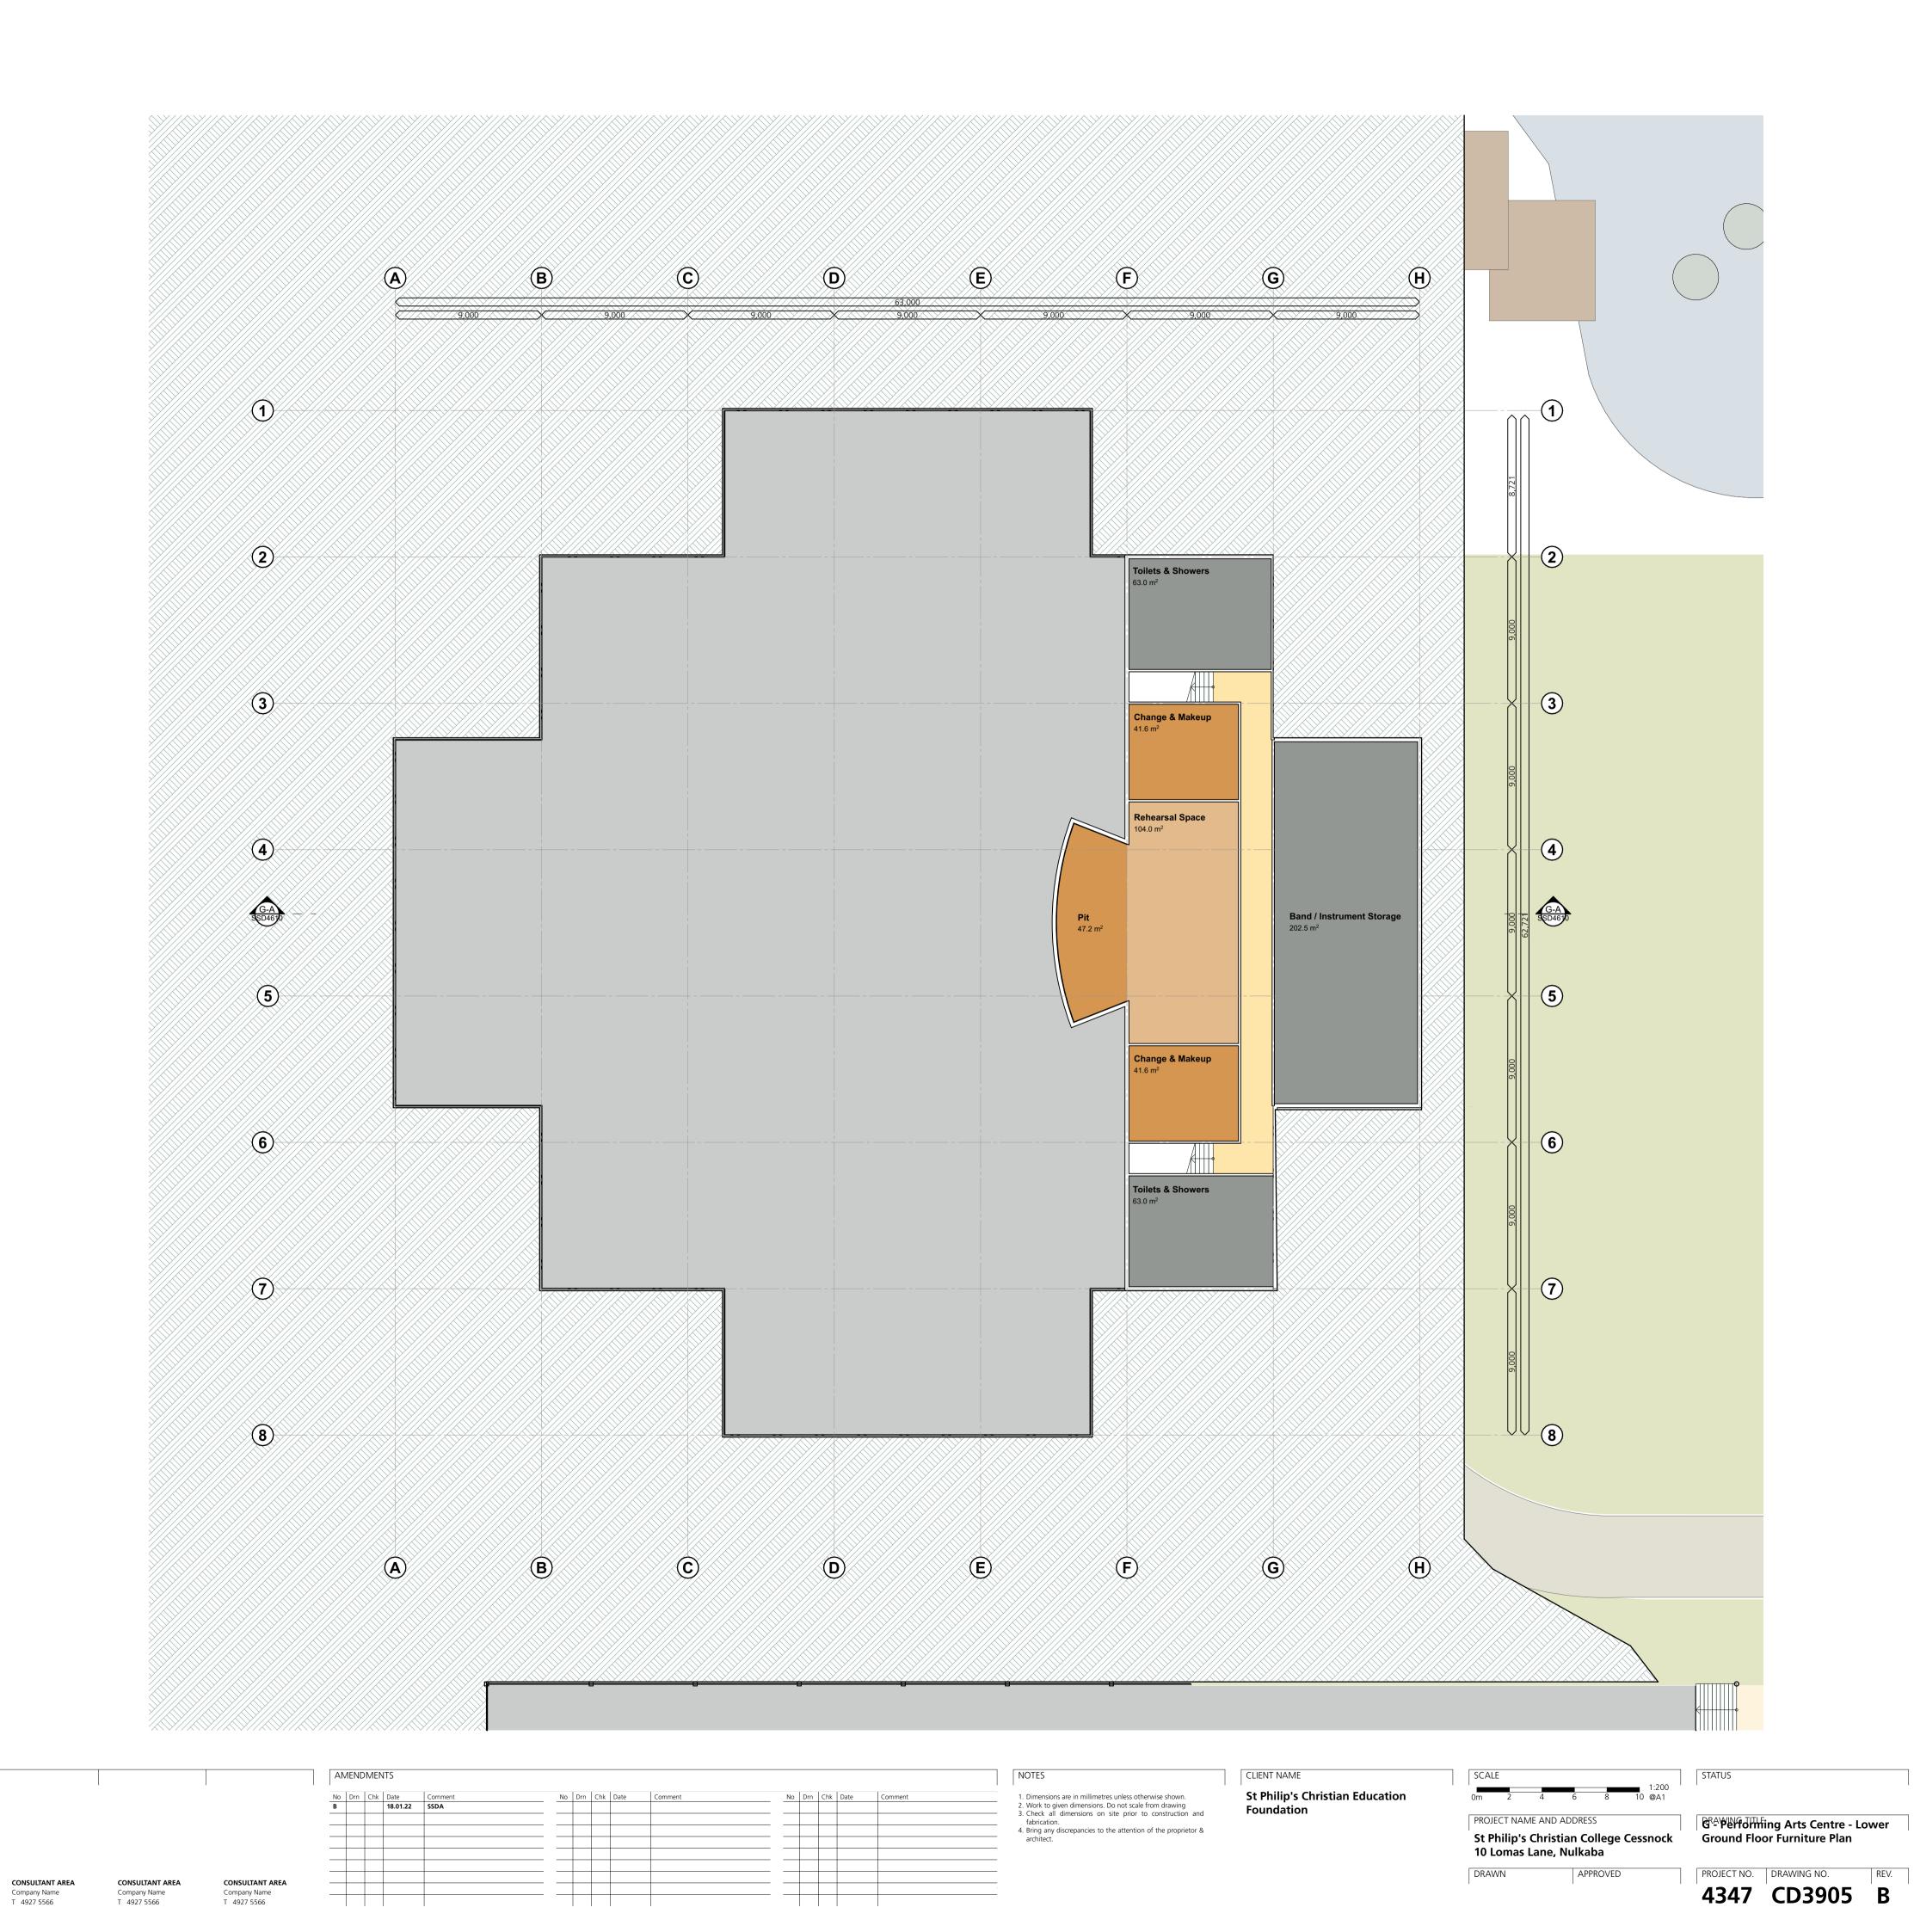


CONSULTANTS

CONSULTANT AREA


Company Name T 4927 5566

Company Name T 4927 5566

Company Name T 4927 5566

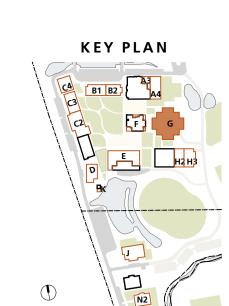


T +61 2 4961 5888 224 Maitland Road Nominated Architect **F** +61 2 4962 2577 Islington NSW 2296 Justin Hamilton (6160) E info@shac.com.au Australia

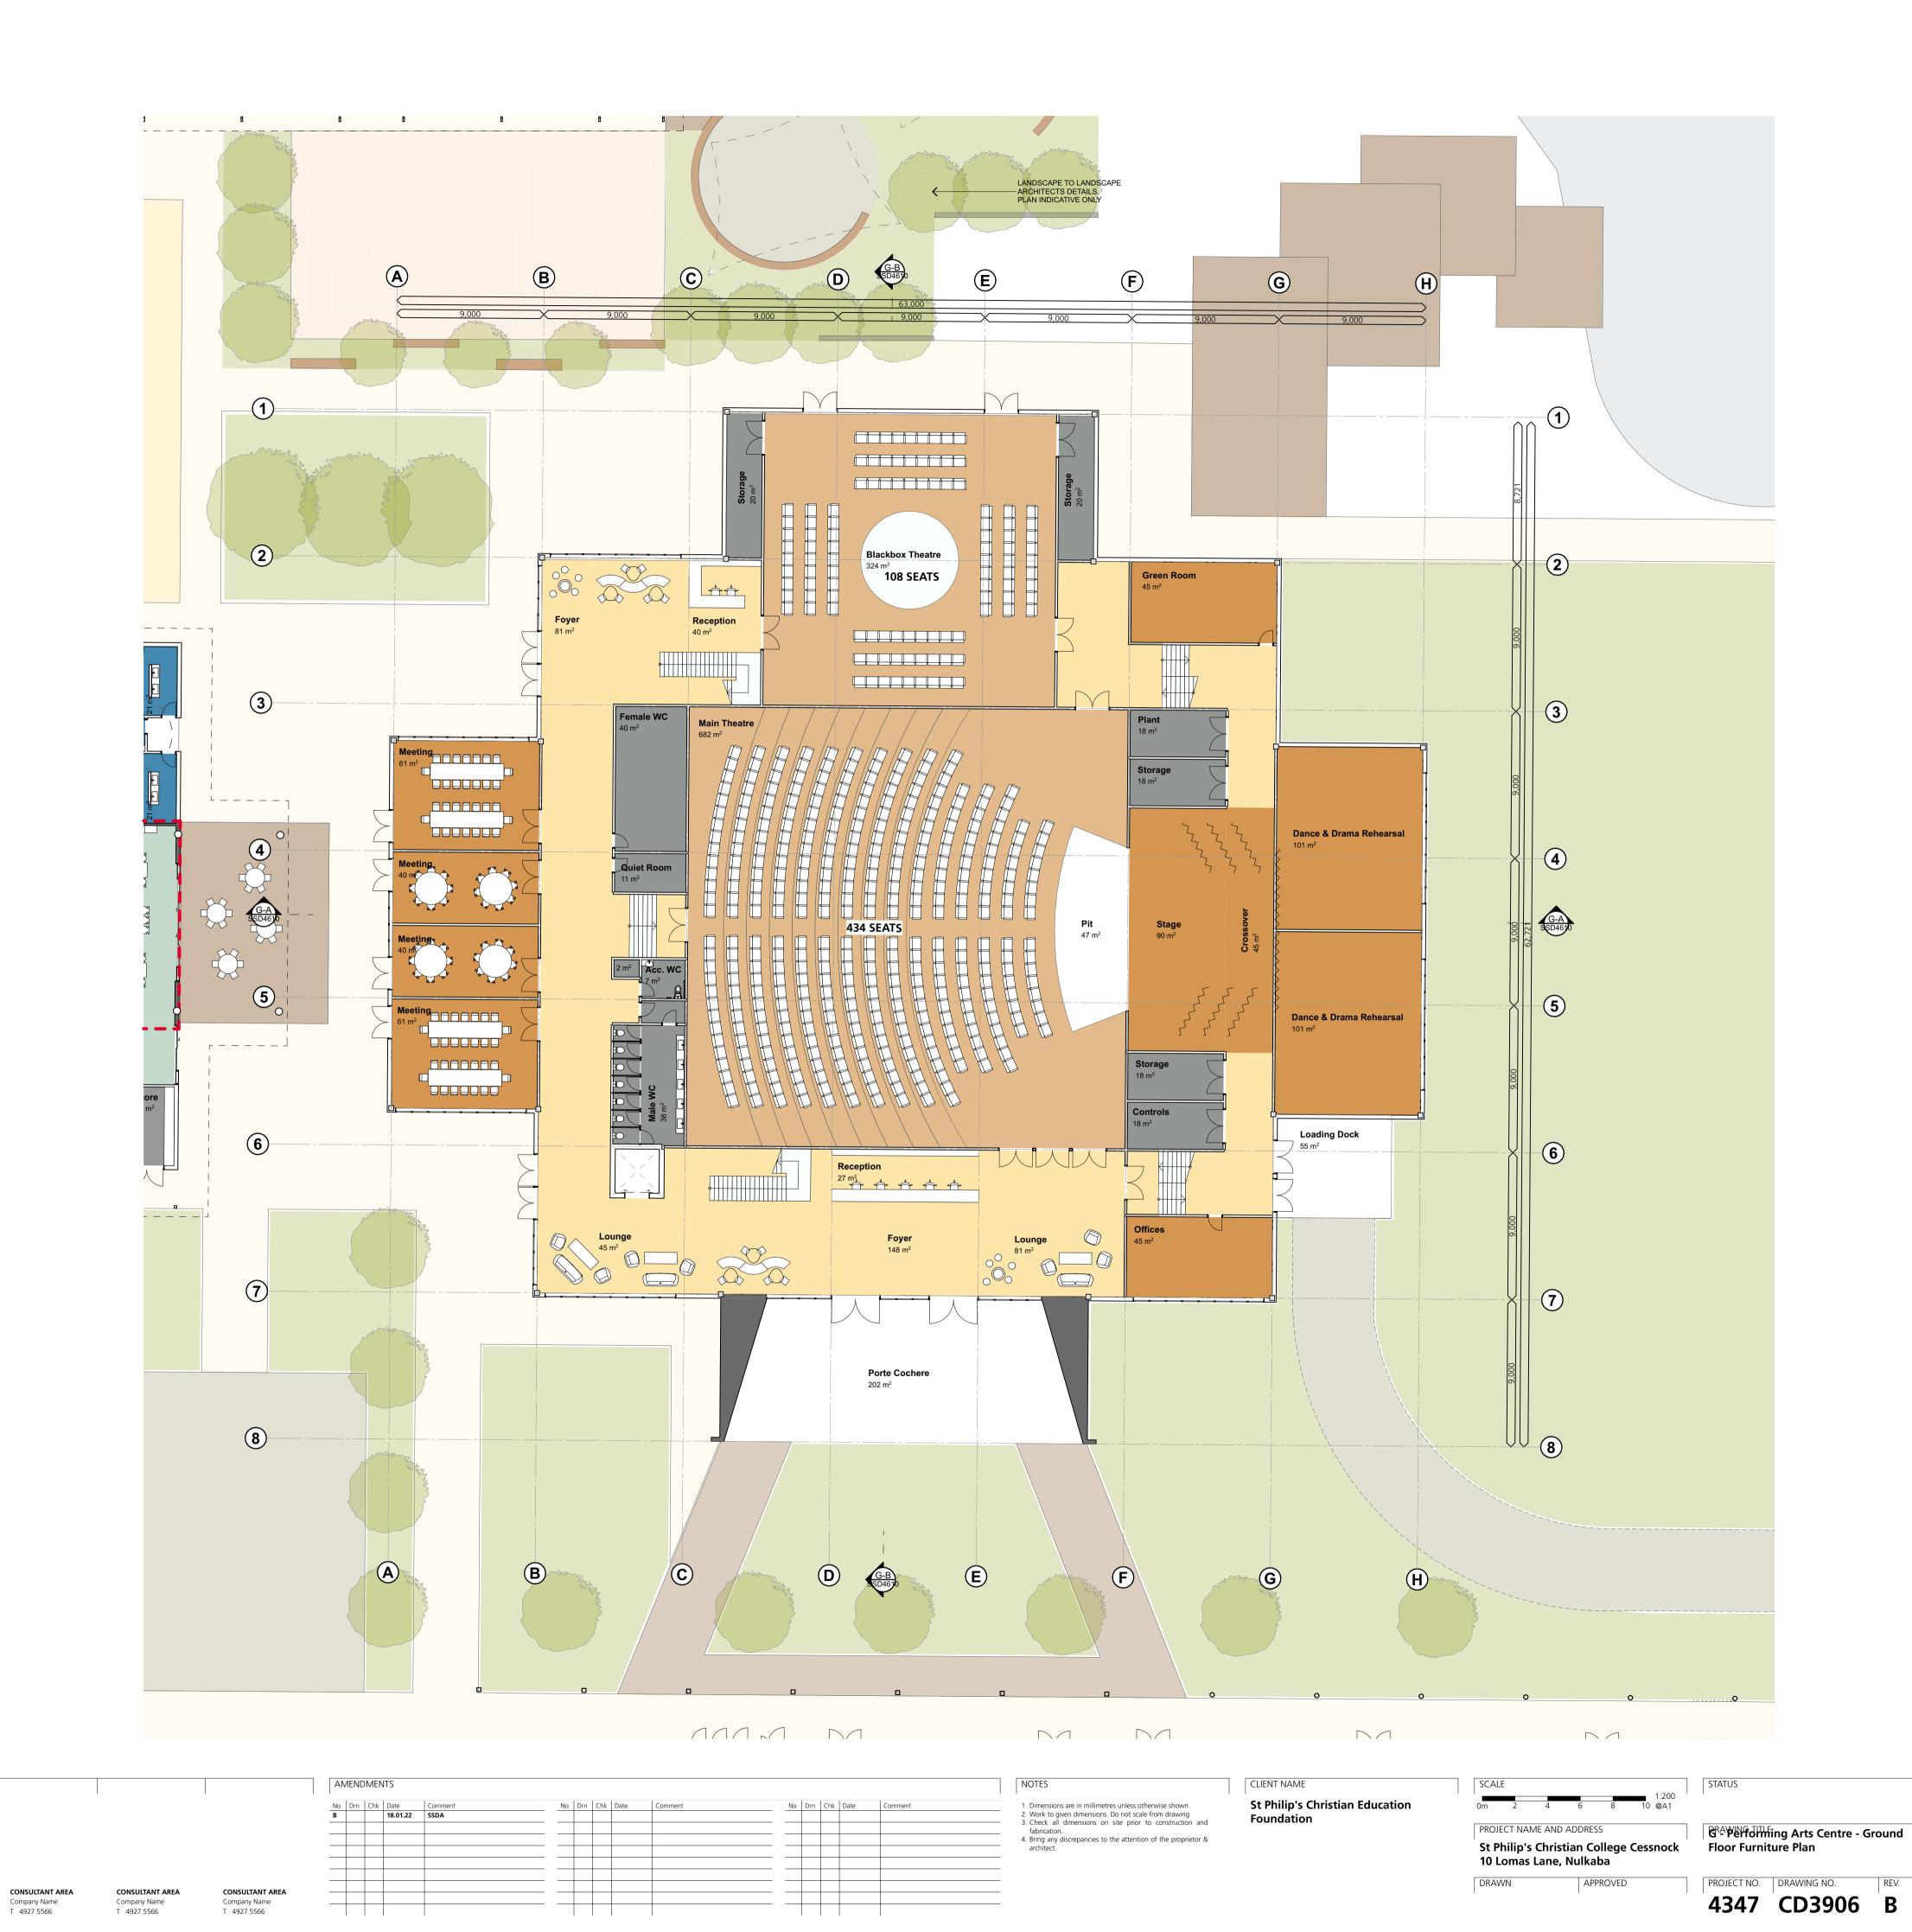

CONSULTANTS

CONSULTANT AREA


Company Name T 4927 5566

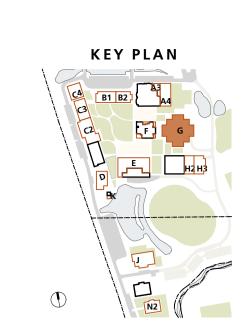


T +61 2 4961 5888 224 Maitland Road Nominated Architect

T +61 2 4961 5888 224 Maitlar
F +61 2 4962 2577 Islington NS
E info@shac.com.au Australia

224 Maitland Road Nominated Architect
Islington NSW 2296 Justin Hamilton (6160)
Australia ABN 32 131 584 846

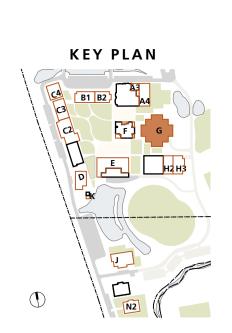

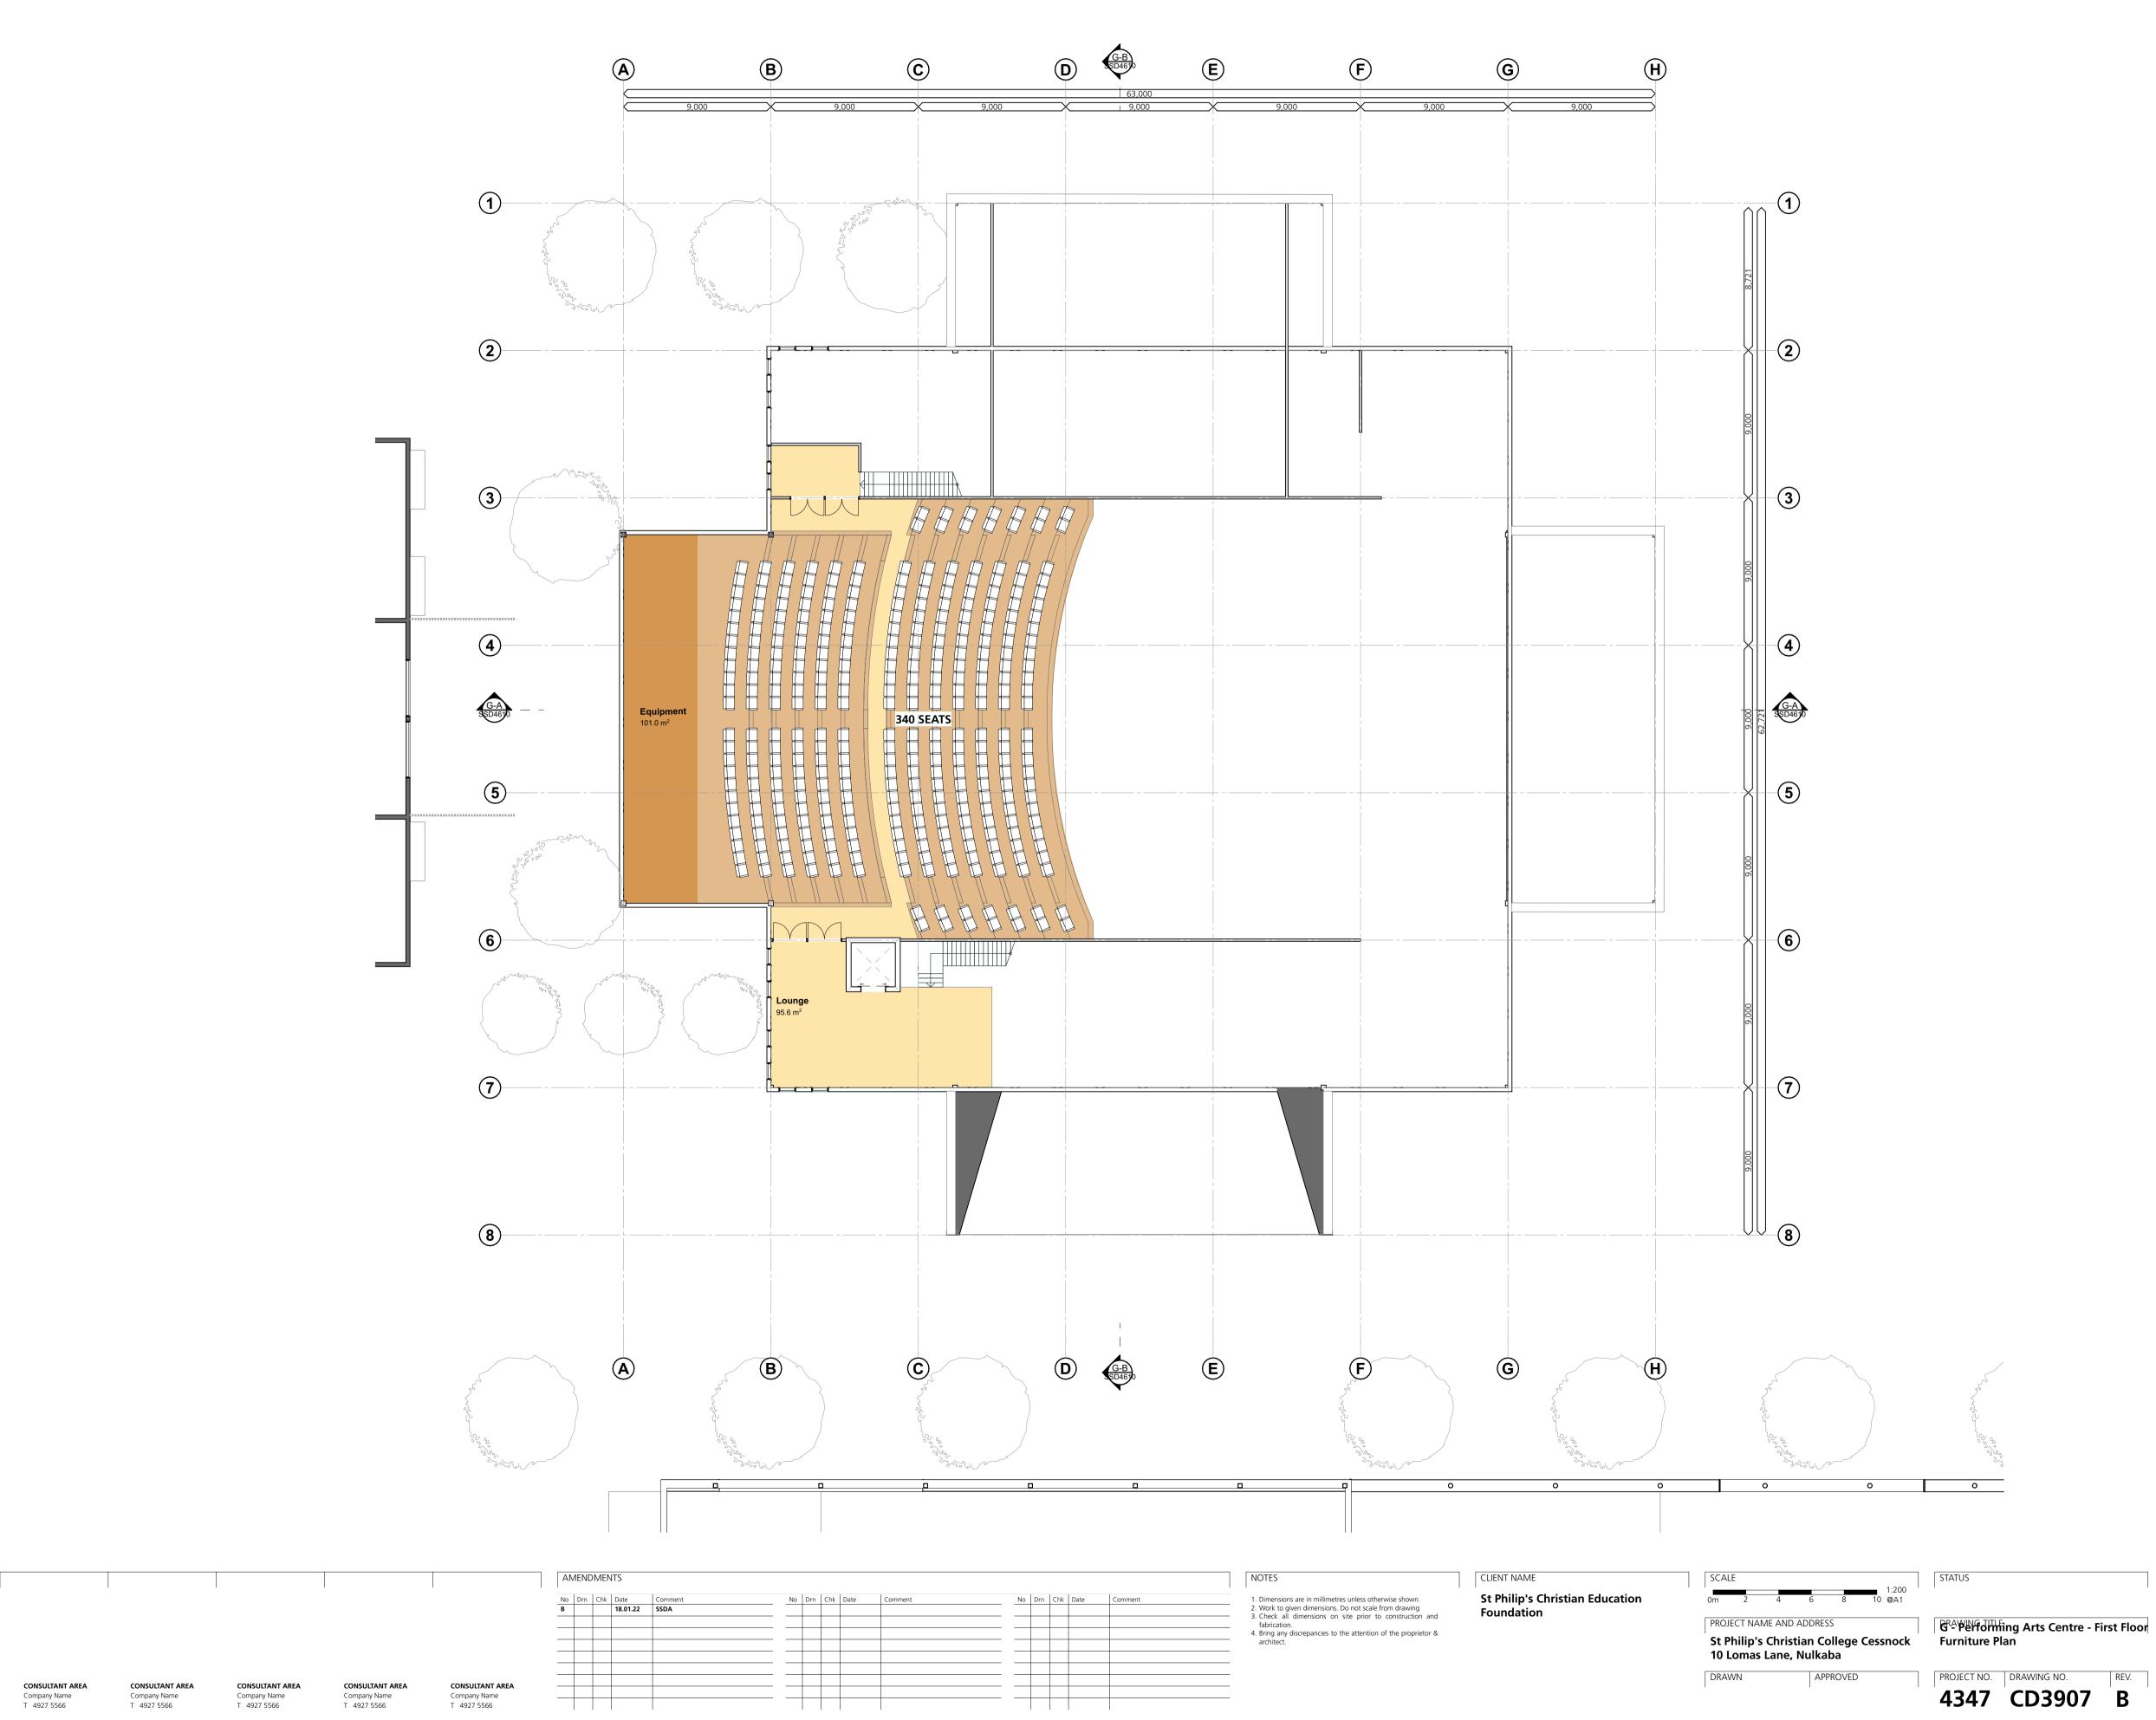

CONSULTANTS

CONSULTANT AREA

Company Name T 4927 5566


CONSULTANT AREA


Company Name T 4927 5566

T +61 2 4961 5888 224 Maitland Road Nominated Architect


E info@shac.com.au Australia

F +61 2 4962 2577 Islington NSW 2296 Justin Hamilton (6160)

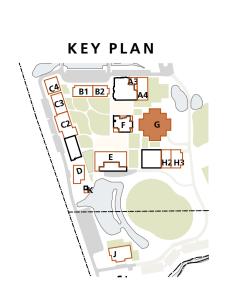

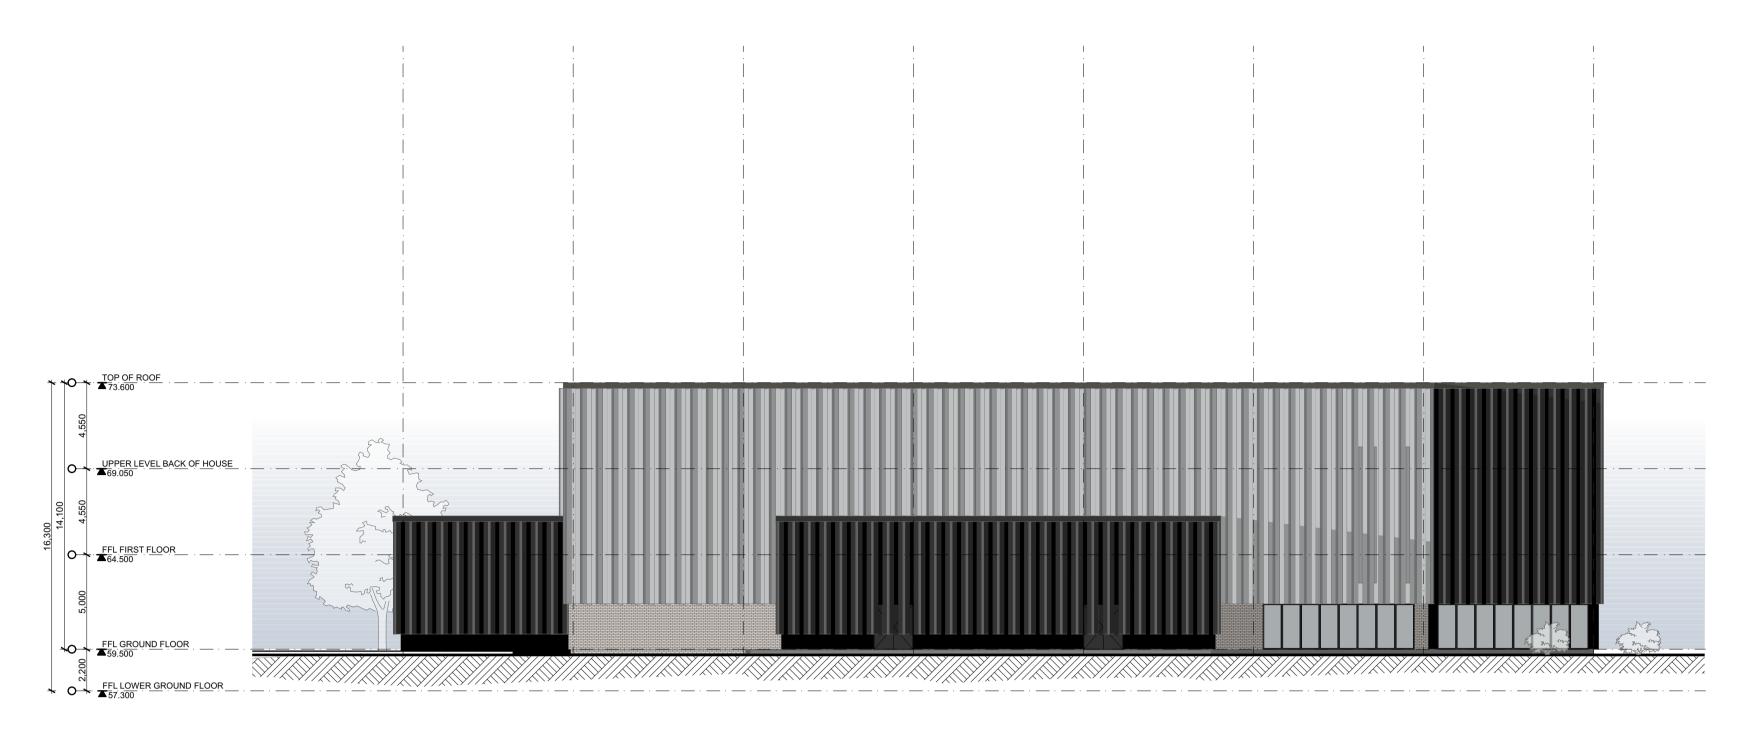

North Elevation

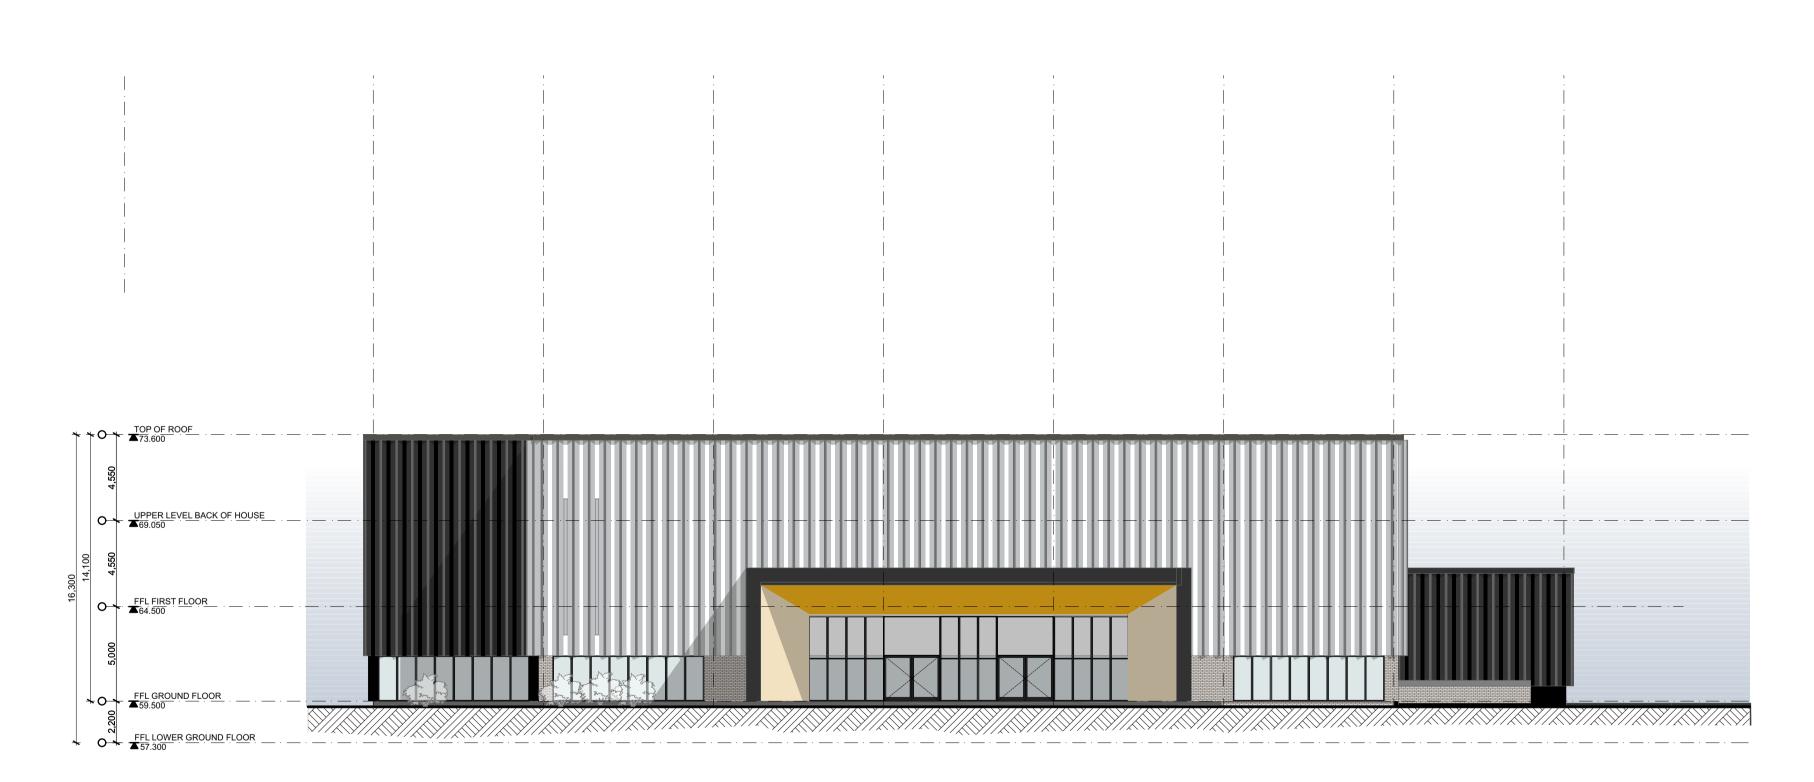

South Elevation

Company Name T 4927 5566

CONSULTANTS

No	Drn	Chk	Date	Comment	No	Drn	Chk	Date	Comment	No	Drn	Chk	Date	Comment
В			18.01.22	SSDA										
_										 				


Dimensions are in millimetres unless otherwise shown. Work to given dimensions. Do not scale from drawing Check all dimensions on site prior to construction and Foundation fabrication.


Bring any discrepancies to the attention of the proprietor & architect.

St Philip's Christian Education PROJECT NAME AND ADDRESS St Philip's Christian College Cessno 10 Lomas Lane, Nulkaba APPROVED

	PROJECT NO. 4347	DRAWING NO.	REV.	
snock	DRAWING TITLE	ing Arts Centre - E	levations	
1:200 @A1	STATUS			

T +61 2 4961 5888 224 Maitland Road Nominated Architect **F** +61 2 4962 2577 Islington NSW 2296 Justin Hamilton (6160) E info@shac.com.au Australia

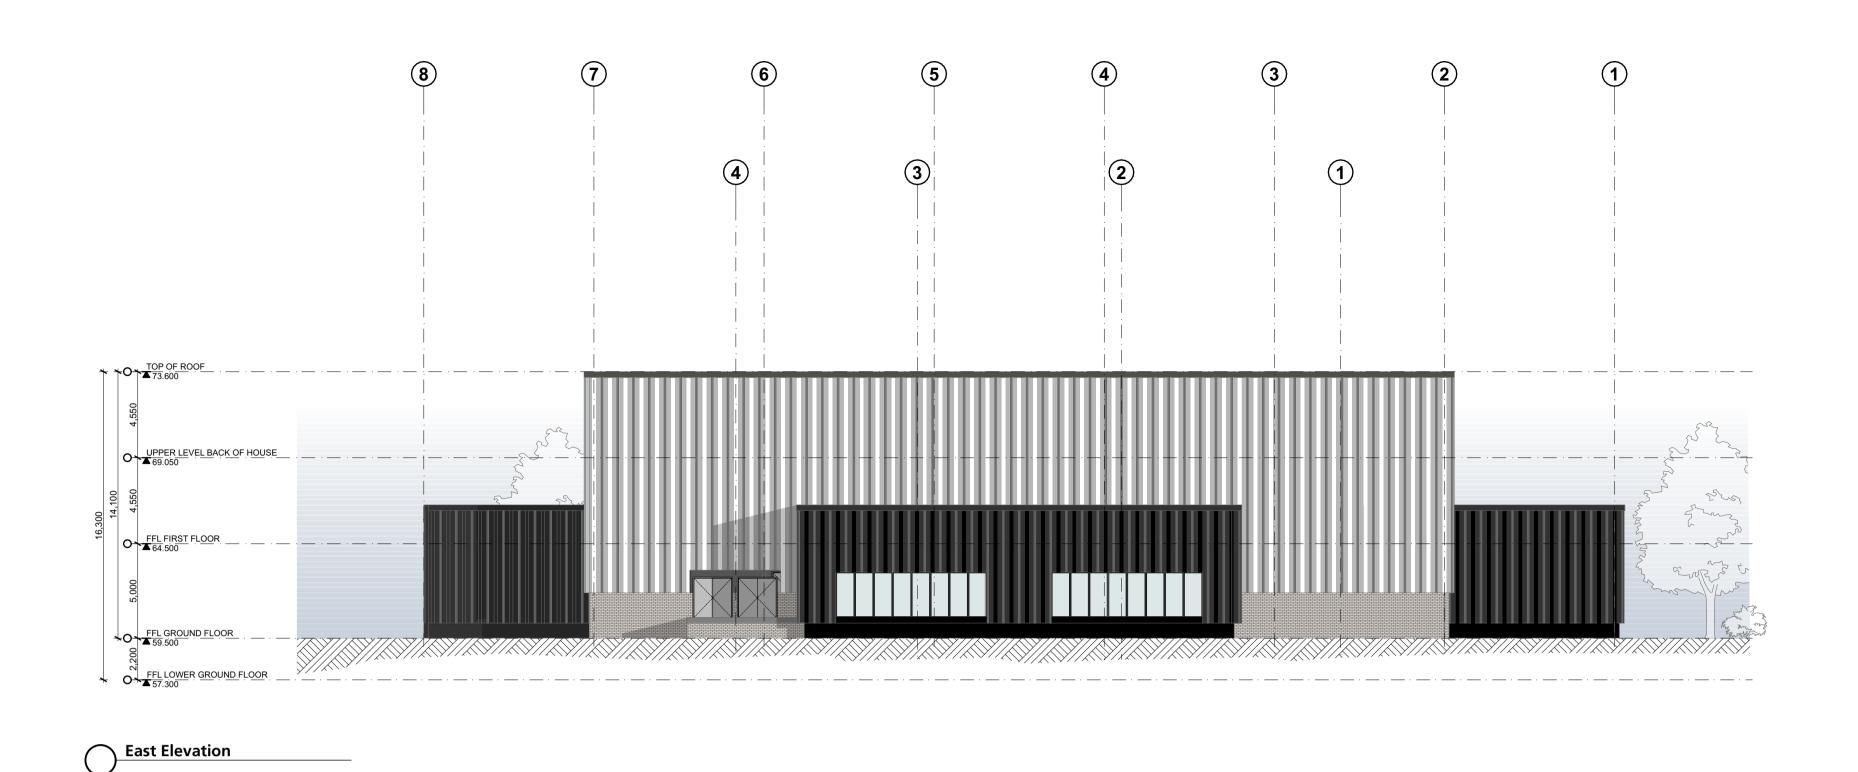

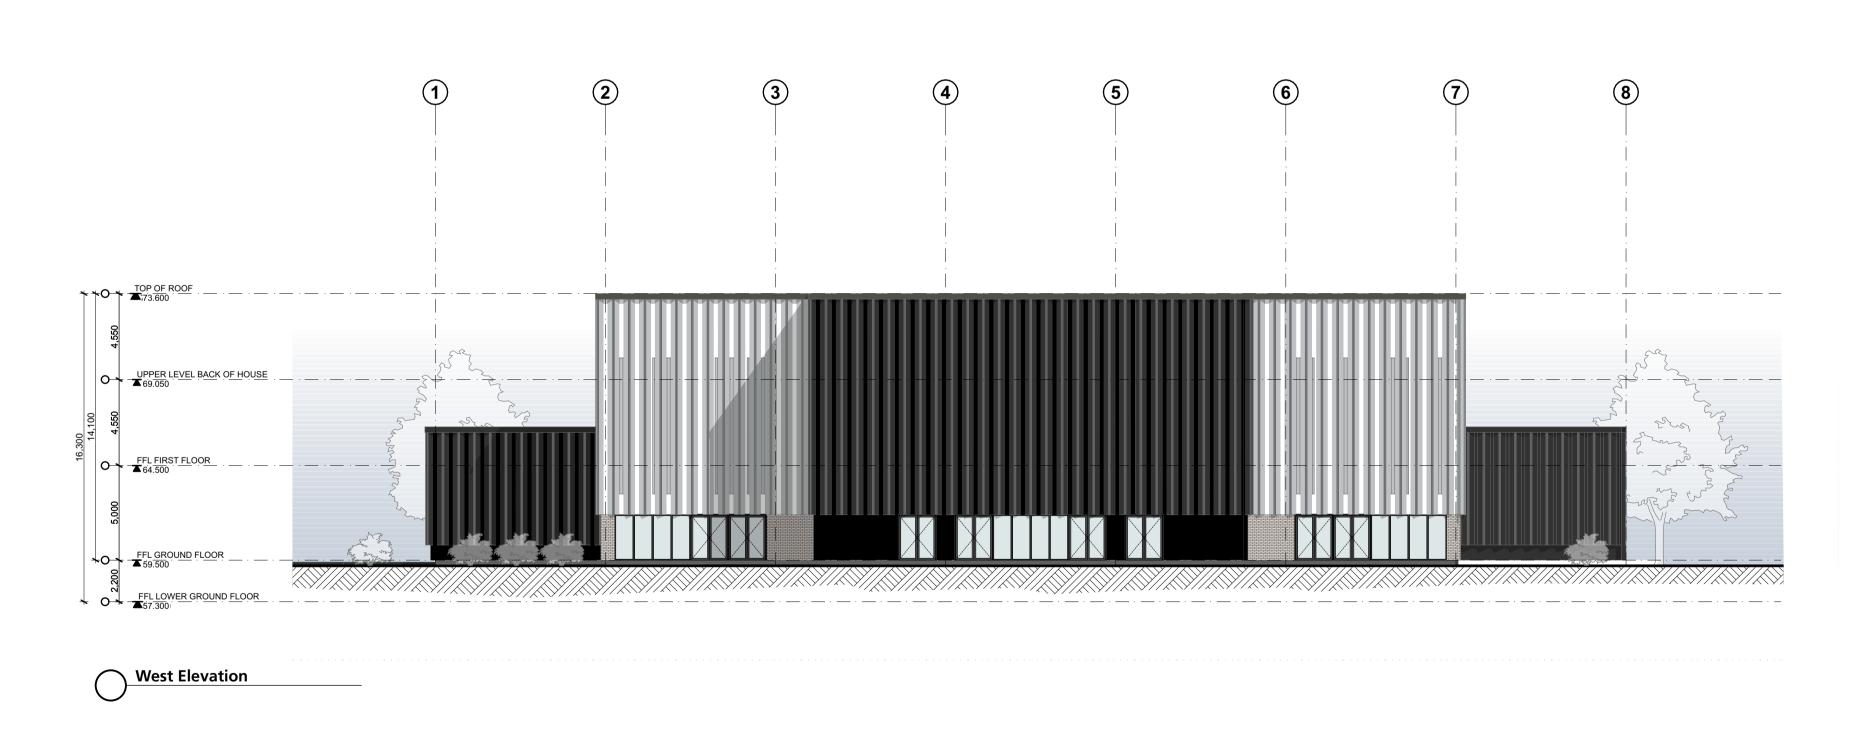

No Drn Chk Date

AMENDMENTS

CONSULTANT AREA


Company Name T 4927 5566

CONSULTANTS

CONSULTANT AREA

Company Name T 4927 5566 Company Name T 4927 5566 Company Name T 4927 5566

Company Name T 4927 5566

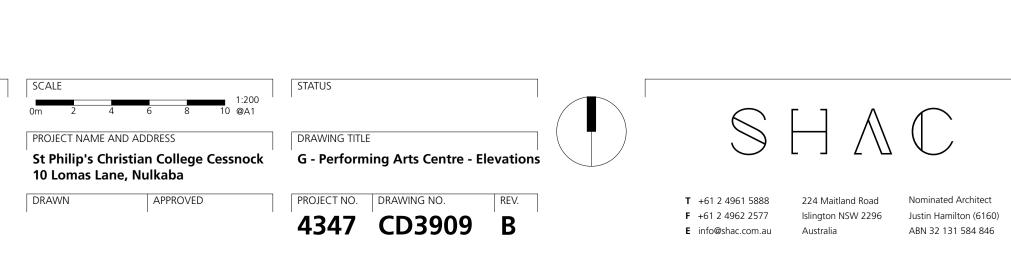

CLIENT NAME

Foundation


Dimensions are in millimetres unless otherwise shown.
 Work to given dimensions. Do not scale from drawing
 Check all dimensions on site prior to construction and


fabrication.


4. Bring any discrepancies to the attention of the proprietor & architect.

St Philip's Christian Education

KEY PLAN

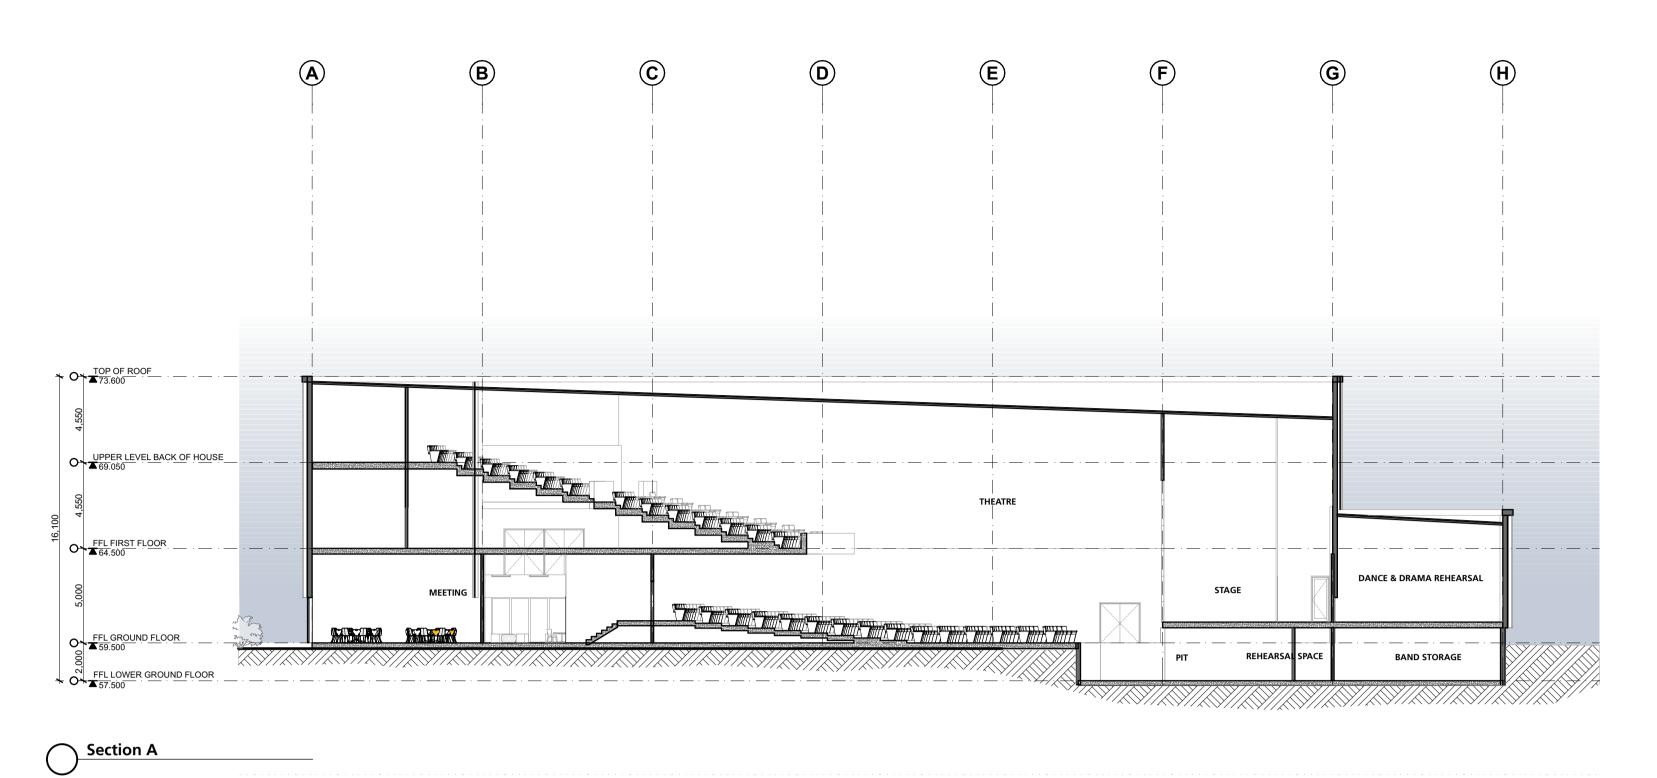

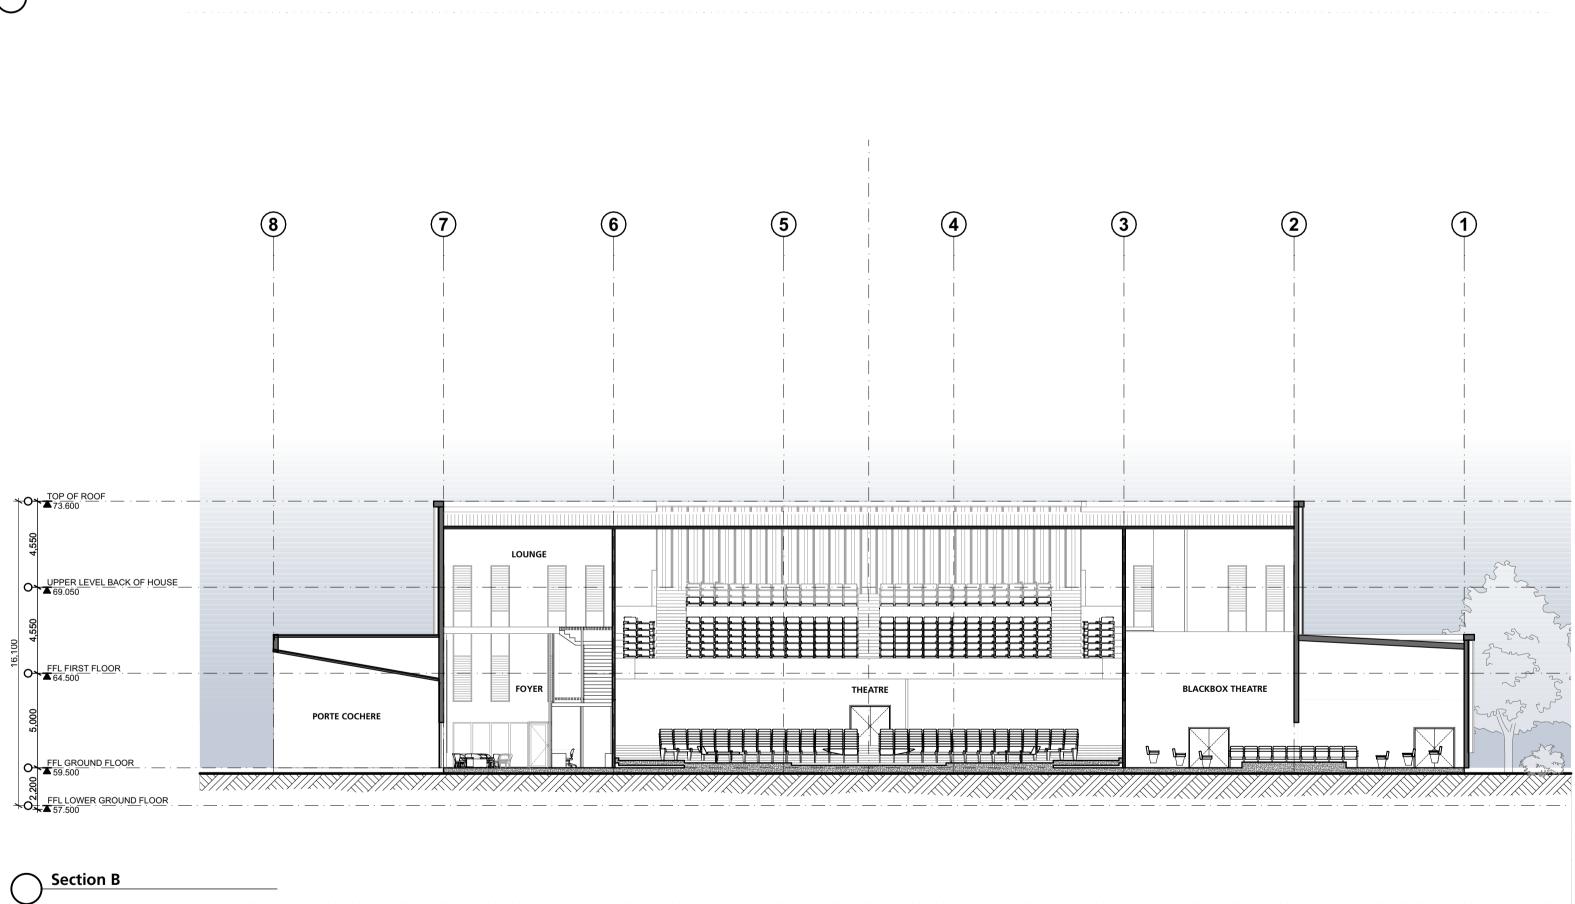

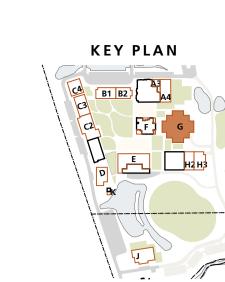

CONSULTANTS AMENDMENTS CLIENT NAME No Drn Chk Date St Philip's Christian Education 1. Dimensions are in millimetres unless otherwise shown. Work to given dimensions. Do not scale from drawing
 Check all dimensions on site prior to construction and Foundation PROJECT NAME AND ADDRESS DRAWING TITLE fabrication.


4. Bring any discrepancies to the attention of the proprietor & St Philip's Christian College Cessnock G - Performing Arts Centre - Sections 10 Lomas Lane, Nulkaba DRAWN PROJECT NO. DRAWING NO. APPROVED T +61 2 4961 5888 224 Maitland Road Nominated Architect CONSULTANT AREA CONSULTANT AREA **F** +61 2 4962 2577 Islington NSW 2296 Justin Hamilton (6160) 4347 CD3910 B Company Name T 4927 5566 E info@shac.com.au Australia






Building H Sports Hall

No.	Drawing	Rev
CD4001	H - Sports Hall - Lower Ground Floor Plan	В
CD4002	H - Sports Hall - Ground Floor Plan	В
CD4003	H - Sports Hall - Roof Plan	В
CD4004	H - Sports Hall - Lower Ground Floor Furniture Plan	В
CD4005	H - Sports Hall - Ground Floor Furniture Plan	В
CD4006	H - Sports Hall - Elevations	В
CD4007	H - Sports Hall - Elevations	В
CD4008	H - Sports Hall - Sections	В

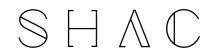

1

m. 3. Check all dimensions on site prior to construction and fabrica

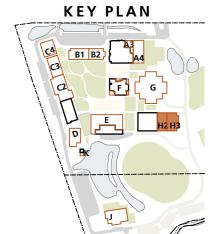

Movement Province

Sports Hall, Fitness & Performance


4347 CD4001 RevB 18.01.22 H - Sports Hall - Lower Ground Floor Plan





Dimensions are in millimetres unless otherwise shall be a second of the second of

Check all dimensions on site prior to construction and fabrication
 Reign and disconnection to the attention of the proprietor 8 and

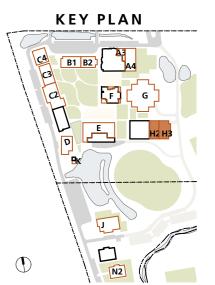

Movement Province

Sports Hall, Fitness & Performance

4347 CD4002 RevB 18.01.22


H - Sports Hall - Ground Floor Plan





Dimensions are in millimetres unless otherwise
 Work to given dimensions. Do not scale from d

wn. 3. Check all dimensions on site prior to construction and fabricati

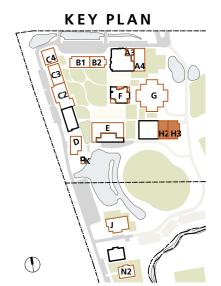

Movement Province

Sports Hall, Fitness & Performance


4347 CD4003 RevB 18.01.22 H - Sports Hall - Roof Plan





Dimensions are in millimetres unless otherwise shall be a second of the second of

Check all dimensions on site prior to construction and fabrication
 Reign and discrepancies to the attention of the proprietor 8 architecture.

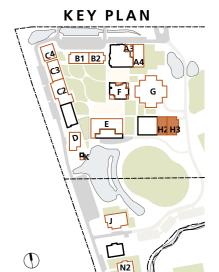

Movement Province

Sports Hall, Fitness & Performance

4347 CD4004 RevB 18.01.22 H - Sports Hall - Lower Ground Floor Furniture Plan





Dimensions are in millimetres unless otherwise s

Check all dimensions on site prior to construction and fabrication
 Rring any discrepancies to the attention of the proprietor & archi



Movement Province

Sports Hall, Fitness & Performance

4347 CD4005 RevB 18.01.22 H - Sports Hall - Ground Floor Furniture Plan





SSD APPLICATION

Dimensions are in millimetres unless otherwise shi
 Mork to given dimensions. Do not scale from dear

Check all dimensions on site prior to construction and fabrication.

A Prior any discrepancies to the attention of the proprietor & architecture.

A prior any discrepancies to the attention of the proprietor.





Movement Province

Sports Hall, Fitness & Performance

4347 CD4006 RevB 18.01.22 H - Sports Hall - Elevations






Dimensions are in millimetres unless otherwise show
 Work to given dimensions. Do not scale from drawing.

Check all dimensions on site prior to construction and fabrication.

 Reing any disconnected to the attention of the proprietor 8 architecture.





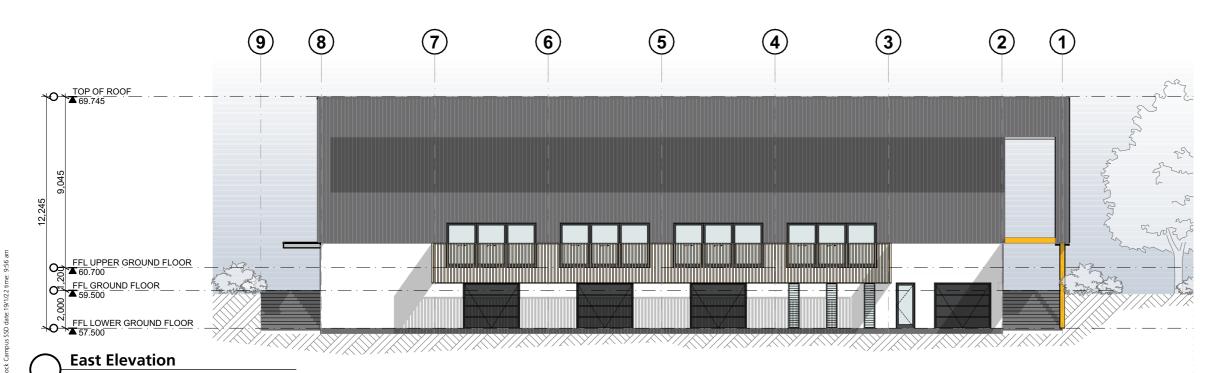


Movement Province

Sports Hall, Fitness & Performance





O TOP OF ROOF **AMENITIES** STAGE **AMENITIES** O FFL UPPER GROUND FLOOR 60.700 **Section A**

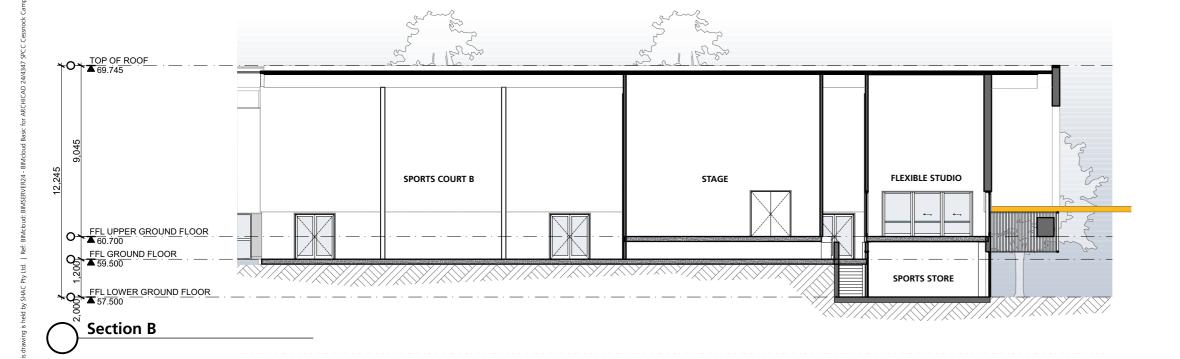

4347 **CD4008** RevB 18.01.22


H - Sports Hall - Sections

St Philip's Christian College Cessnock 10 Lomas Lane, Nulkaba



SSD APPLICATION

KEY PLAN

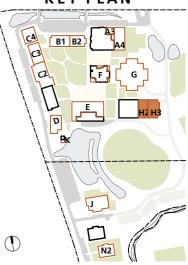

Movement Province

Sports Hall, Fitness & Performance









Building J Narnia

Drawing	Rev
J - Narnia - Ground Floor Plan	В
J - Narnia - Roof Plan	В
J - Narnia - Ground Floor Furniture Plan	В
J - Narnia - Elevations	В
J - Narnia - Elevations	В
J - Narnia - Sections	В
	J - Narnia - Ground Floor Plan J - Narnia - Roof Plan J - Narnia - Ground Floor Furniture Plan J - Narnia - Elevations J - Narnia - Elevations

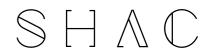

Dimensions are in millimetres unless otherwise:

Check all dimensions on site prior to construction and fabrication
 Reing any discrepancies to the attention of the proprietor 8 archive.

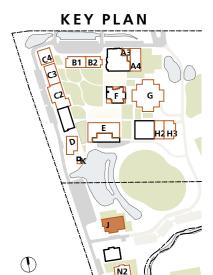

Narnia School Province

'Explore, Invent & Play' Narnia & Staff

4347 CD4101 RevB 18.01.22

J - Narnia - Ground Floor Plan





7

6

8

9

10

11)

SSD APPLICATION

1

KEY PLAN B1 B2

N2

Narnia School Province

'Explore, Invent & Play' Narnia & Staff



1

J - Narnia - Roof Plan

St Philip's Christian College Cessnock 10 Lomas Lane, Nulkaba

3

4

2

(5)



13


12



Dimensions are in millimetres unless otherwise si
 Mork to given dimensions. Do not scale from de-

Check all dimensions on site prior to construction and fabrication
 Reign and disconnection to the attention of the proprietor 8 and

KEY PLAN

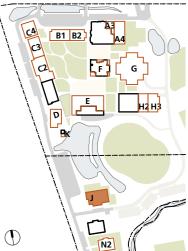

Narnia School Province

'Explore, Invent & Play' Narnia & Staff

4347 CD4103 RevB 18.01.22

J - Narnia - Ground Floor Furniture Plan







Dimensions are in millimetres unless otherwise show
 Work to given dimensions. Do not scale from drawin

Check all dimensions on site prior to construction and fabrication.


A Prior any disconnected to the attention of the proprietor & architecture.

A Prior any disconnected to the attention of the proprietor & architecture.

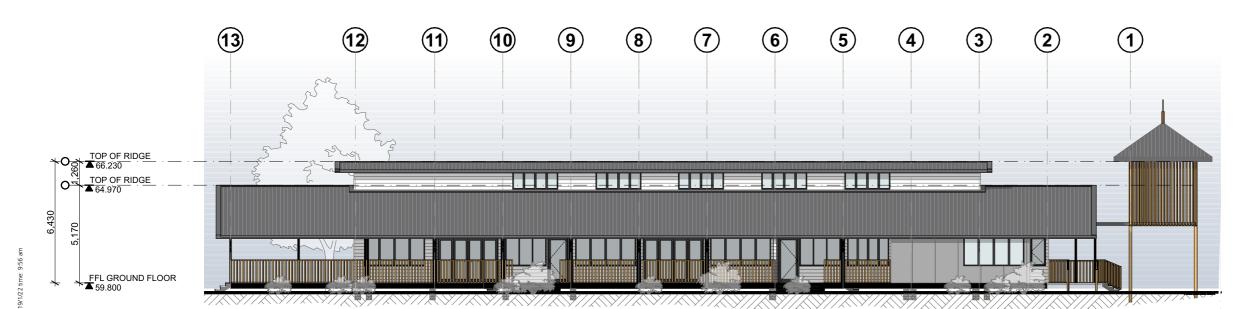

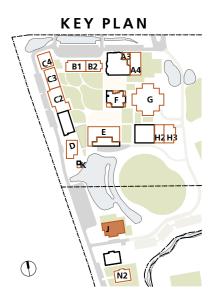

North Elevation

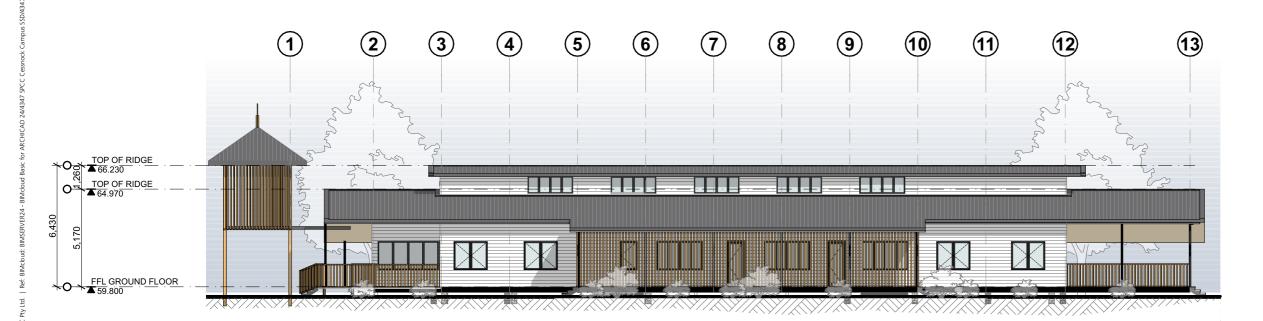

South Elevation

Narnia School Province

'Explore, Invent & Play' Narnia & Staff

4347 CD4104 RevB 18.01.22

J - Narnia - Elevations





1






N2

(G) (F)E (D) **(C) B** FFL GROUND FLOOR 59.800

East Elevation

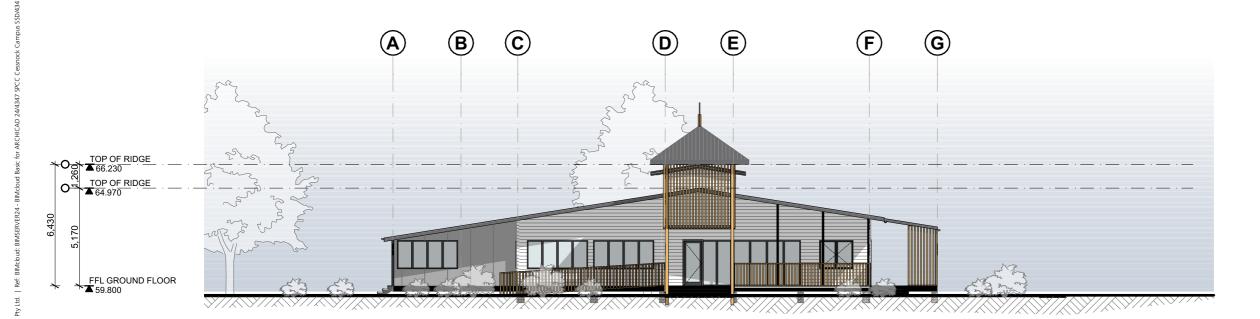

West Elevation

Narnia School Province

'Explore, Invent & Play' Narnia & Staff


4347 **CD4105** RevB 18.01.22

J - Narnia - Elevations





\bigcirc **G** E (D) (A) **(C) B** TOP OF RIDGE 4 64.970 KITCHEN AGES 3-4

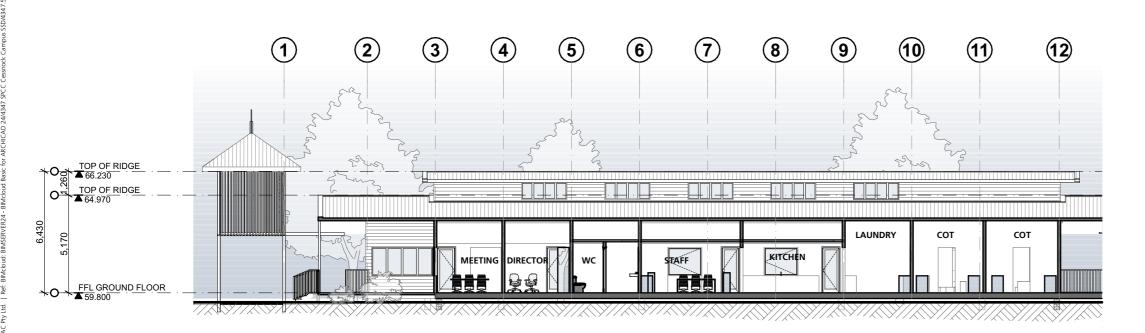

Section B

4347 **CD4106** RevB 18.01.22

Section A


J - Narnia - Sections

St Philip's Christian College Cessnock 10 Lomas Lane, Nulkaba



SSD APPLICATION

KEY PLAN

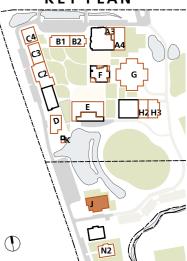

Narnia School Province

'Explore, Invent & Play' Narnia & Staff








Building K Welcome Cafe


No.	Drawing	Rev
CD4201	K - Welcome Cafe - Ground Floor Plan	В
CD4202	K - Welcome Cafe - Roof Plan	В
CD4203	K - Welcome Cafe - Ground Floor Furniture Plan	В
CD4204	K - Welcome Cafe - Elevations	В
CD4205	K - Welcome Cafe - Sections	В

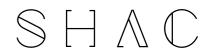

Dimensions are in millimetres unless otherwise shi
 Mork to given dimensions. Do not scale from dear


Check all dimensions on site prior to construction and fabrication.

 Reing any disconnected to the attention of the proprietor 8 architecture.

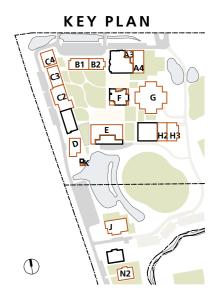





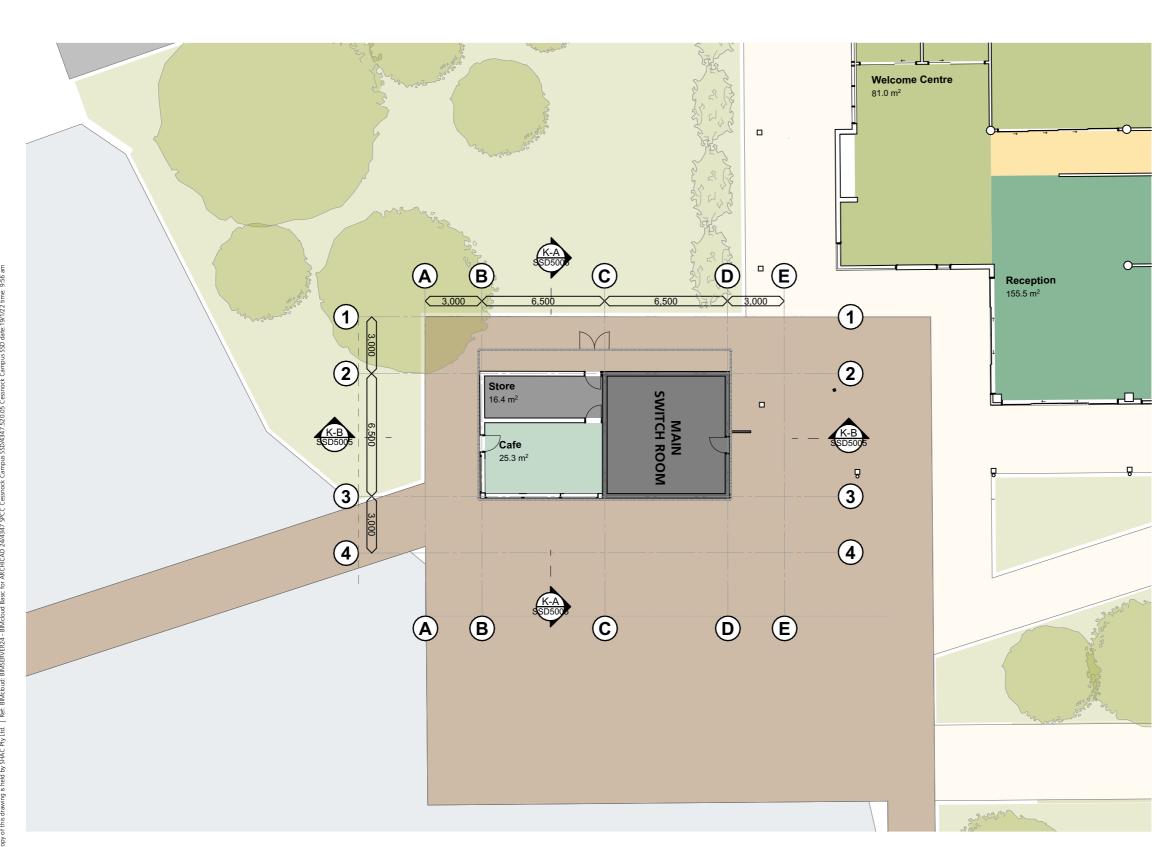

4347 CD4201 RevB 18.01.22

K - Welcome Cafe - Ground Floor Plan

Dimensions are in millimetres unless otherwise
 Work to given dimensions. Do not scale from d


Check all dimensions on site prior to construction and fabrication
 Rring any discrepancies to the attention of the proprietor & archit




SSD APPLICATION





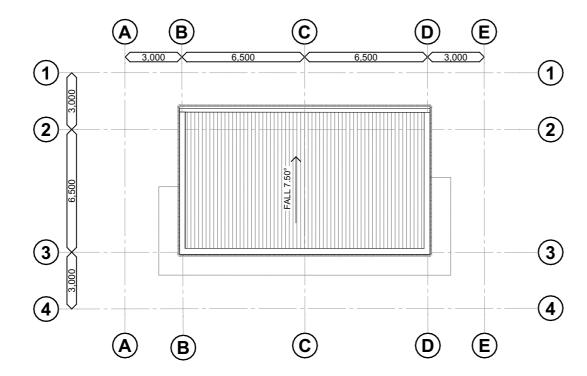

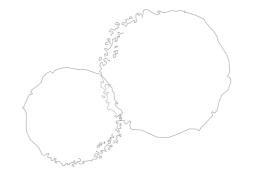


Welcome Cafe


4347 CD4202 RevB 18.01.22

K - Welcome Cafe - Roof Plan






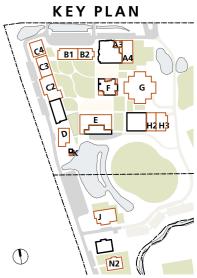

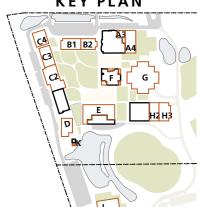

Welcome Cafe




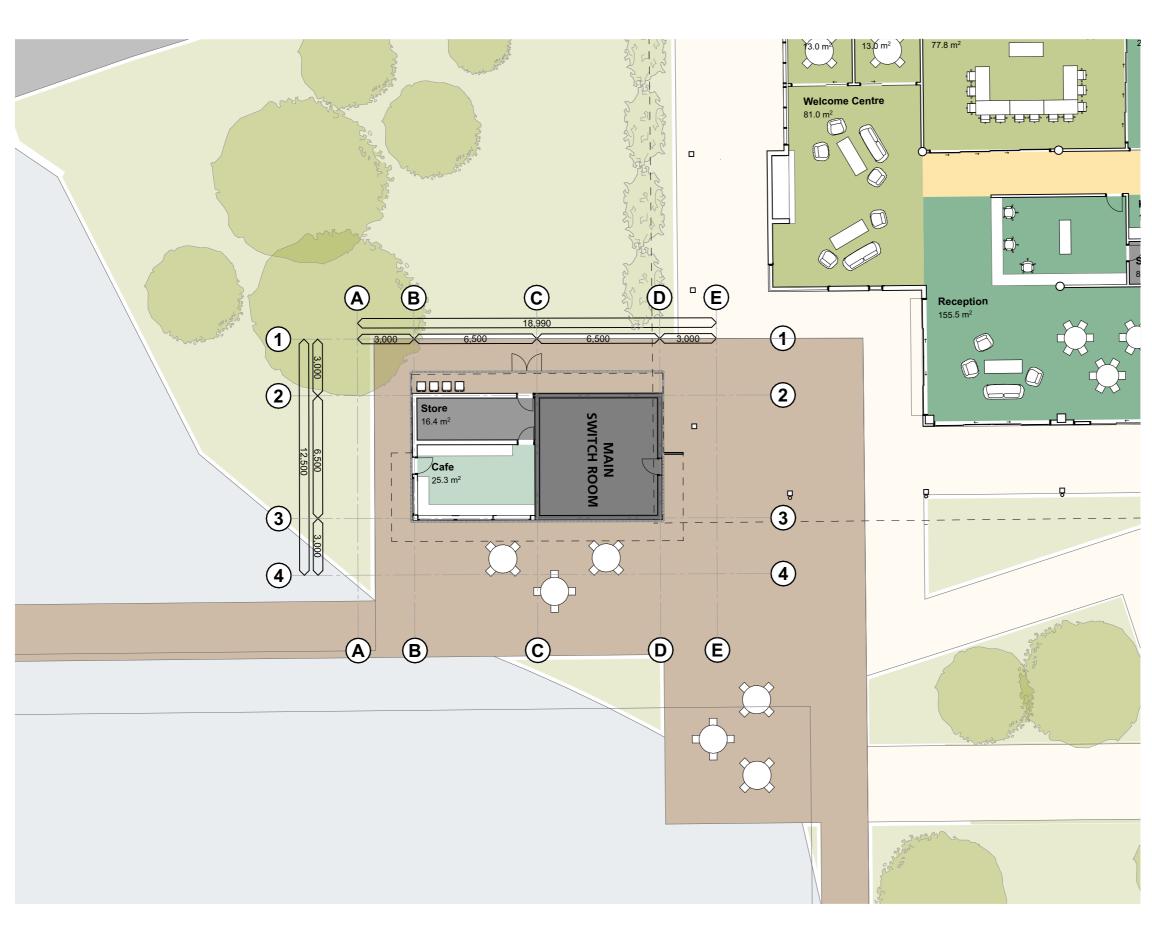


4347 **CD4203** RevB 18.01.22


K - Welcome Cafe - Ground Floor Furniture Plan


KEY PLAN

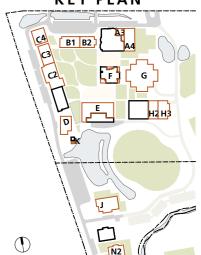


N2

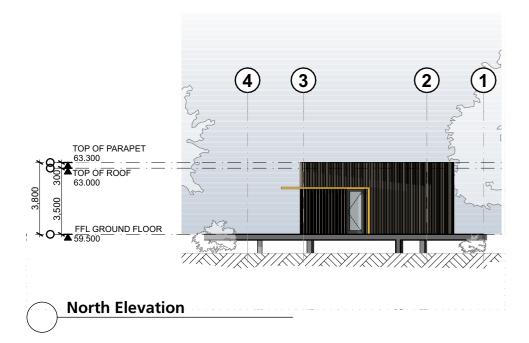

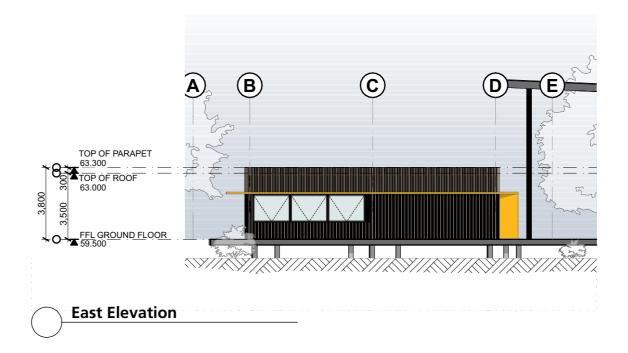

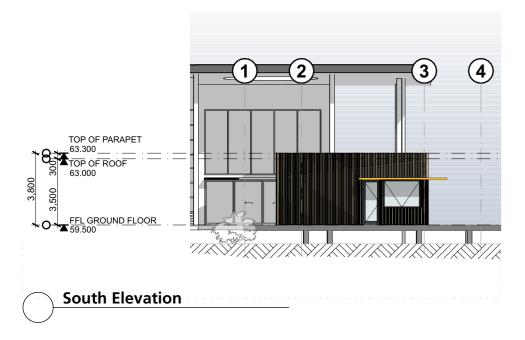

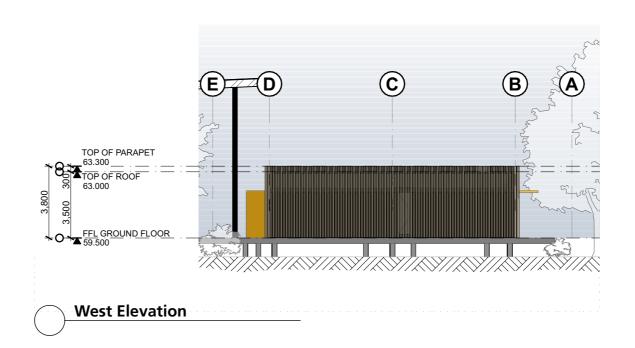


Welcome Cafe


4347 **CD4204** RevB 18.01.22

K - Welcome Cafe - Elevations





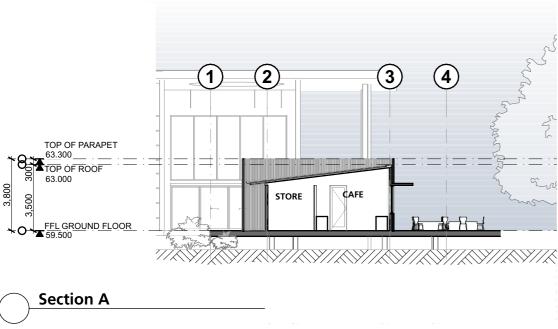

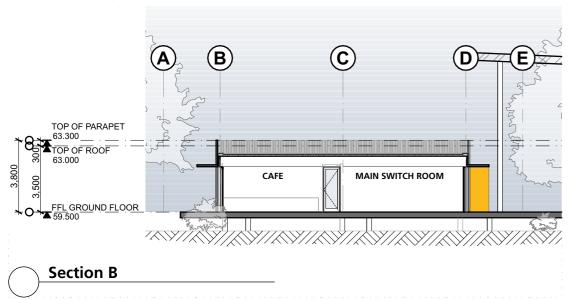





Welcome Cafe

4347 **CD4205** RevB 18.01.22

K - Welcome Cafe - Sections











Building N2 D.A.L.E

No.	Drawing	Rev
CD4301	N2 - DALE - Ground Floor Plan	В
CD4302	N2 - DALE - Roof Plan	В
CD4303	N2 - DALE - Ground Floor Furniture Plan	В
CD4304	N2 - DALE - Elevations	В
CD4305	N2 - DALE - Elevations	В
CD4306	N2 - DALE - Sections	В

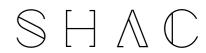



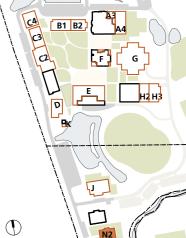

D.A.L.E Province

D.A.L.E & Staff


4347 **CD4301** RevB 18.01.22


N2 - DALE - Ground Floor Plan








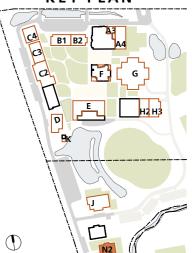

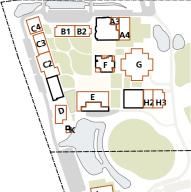

D.A.L.E Province

D.A.L.E & Staff

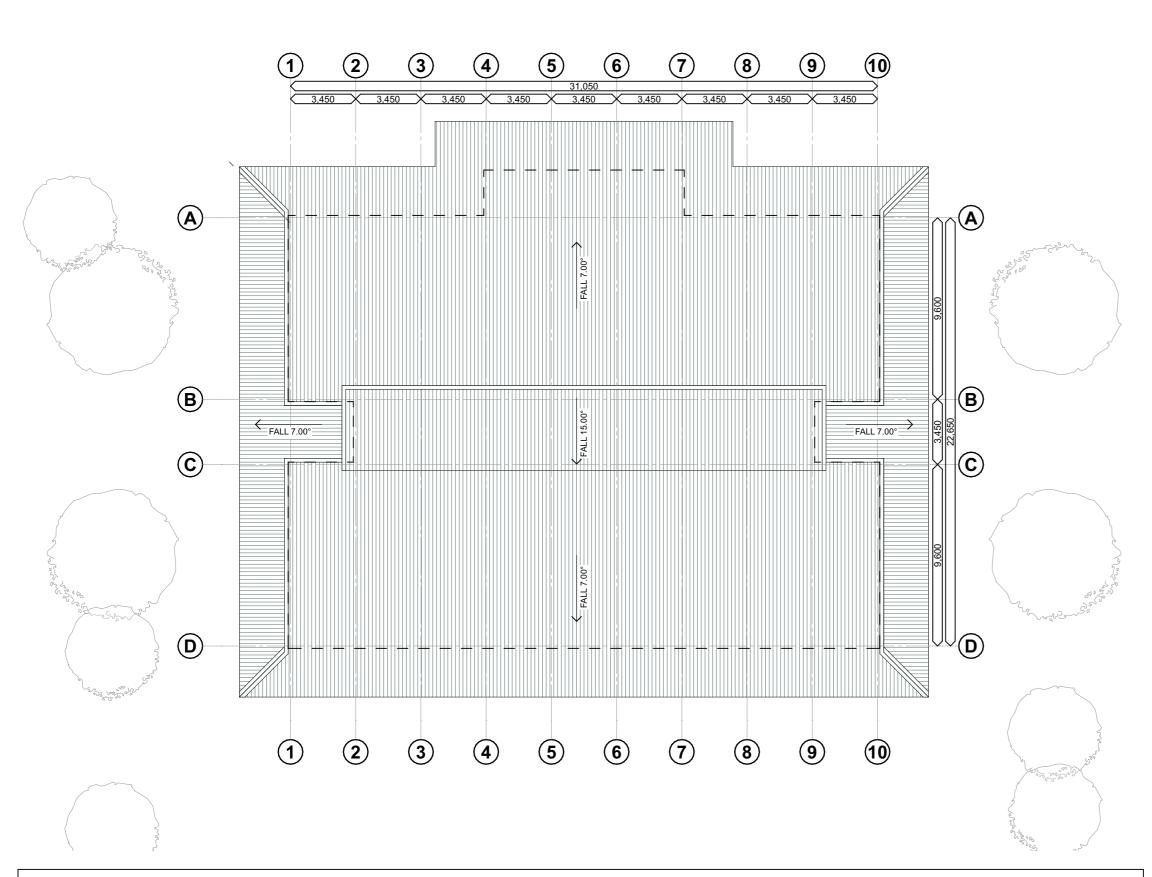

4347 CD4302 RevB 18.01.22 N2 - DALE - Roof Plan

St Philip's Christian College Cessnock

10 Lomas Lane, Nulkaba

Dimensions are in millimetres unless otherwise

wn. 3. Check all dimensions on site prior to construction and fabricati





D.A.L.E Province

D.A.L.E & Staff

4347 CD4303 RevB 18.01.22

N2 - DALE - Ground Floor Furniture Plan






Dimensions are in millimetres unless otherwise sho
 Work to given dimensions. Do not scale from draw

Check all dimensions on site prior to construction and fabrication.


 Reing any discrepancies to the attention of the proprietor 8 architecture.





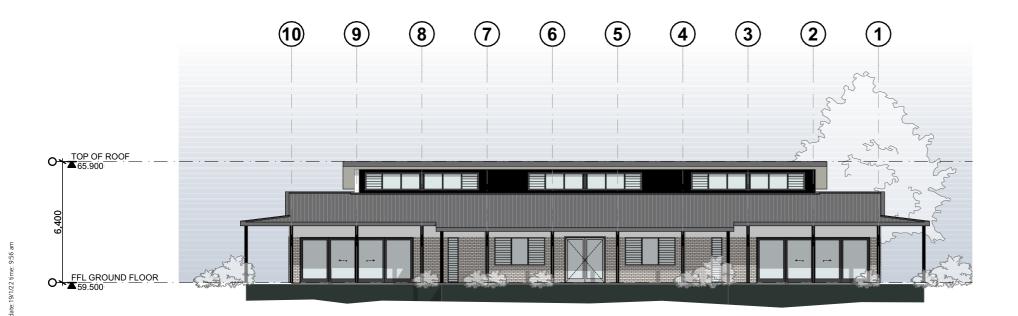

North Elevation

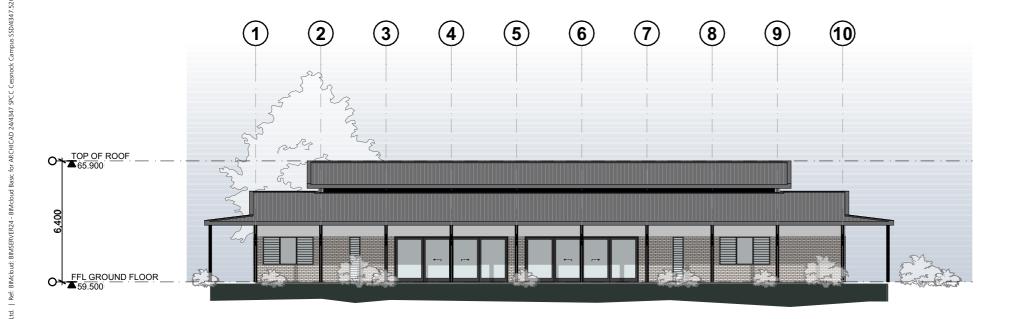

South Elevation

D.A.L.E Province

D.A.L.E & Staff

4347 CD4304 RevB 18.01.22

N2 - DALE - Elevations





Dimensions are in millimetres unless otherwise sho
 Work to given dimensions. Do not scale from draw


Check all dimensions on site prior to construction and fabrication.

 Reing any discrepancies to the attention of the proprietor 8 architecture.





East Elevation

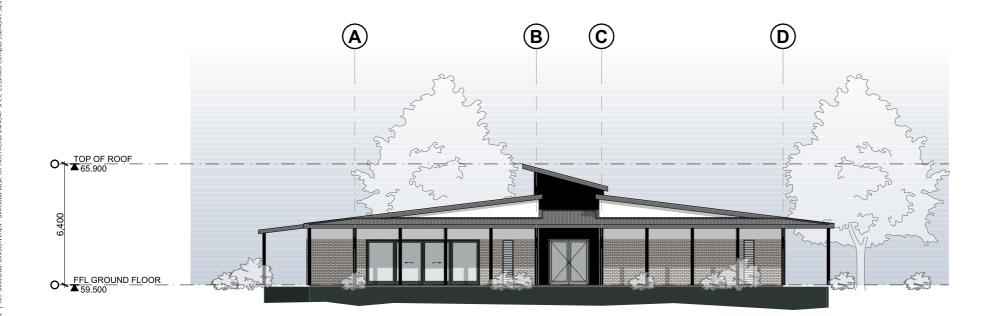

West Elevation


D.A.L.E Province

D.A.L.E & Staff

m 2 4 6 8 10 @A3

D C B TOP OF ROOF GLA GLA CENTRAL HUB RECEPTION

Section A

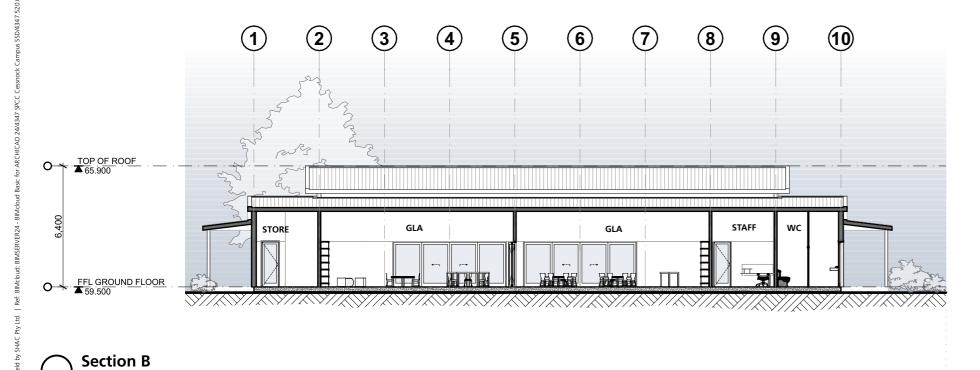

4347 CD4306 RevB 18.01.22

N2 - DALE - Sections

St Philip's Christian College Cessnock 10 Lomas Lane, Nulkaba




SSD APPLICATION

Dimensions are in millimetres unless otherwise sho
 Work to given dimensions. Do not scale from draw

Check all dimensions on site prior to construction and fabrication.

KEY PLAN

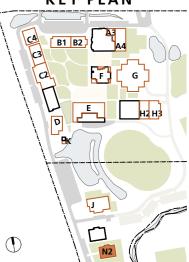

D.A.L.E Province

D.A.L.E & Staff









Building O Aquatic Centre

No.	Drawing	Rev
CD4401	O - Aquatic Centre - Ground Floor Plan	В
CD4402	O - Aquatic Centre- First Floor Plan	В
CD4403	O - Aquatic Centre - Roof Plan	В
CD4404	O - Aquatic Centre - Ground Floor Furniture Plan	В
CD4405	O - Aquatic Centre - First Floor Furniture Plan	В
CD4406	O - Aquatic Centre - Elevations	В
CD4407	O - Aquatic Centre- Elevations	В
CD4408	O - Aquatic Centre - Sections	В

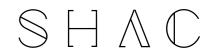

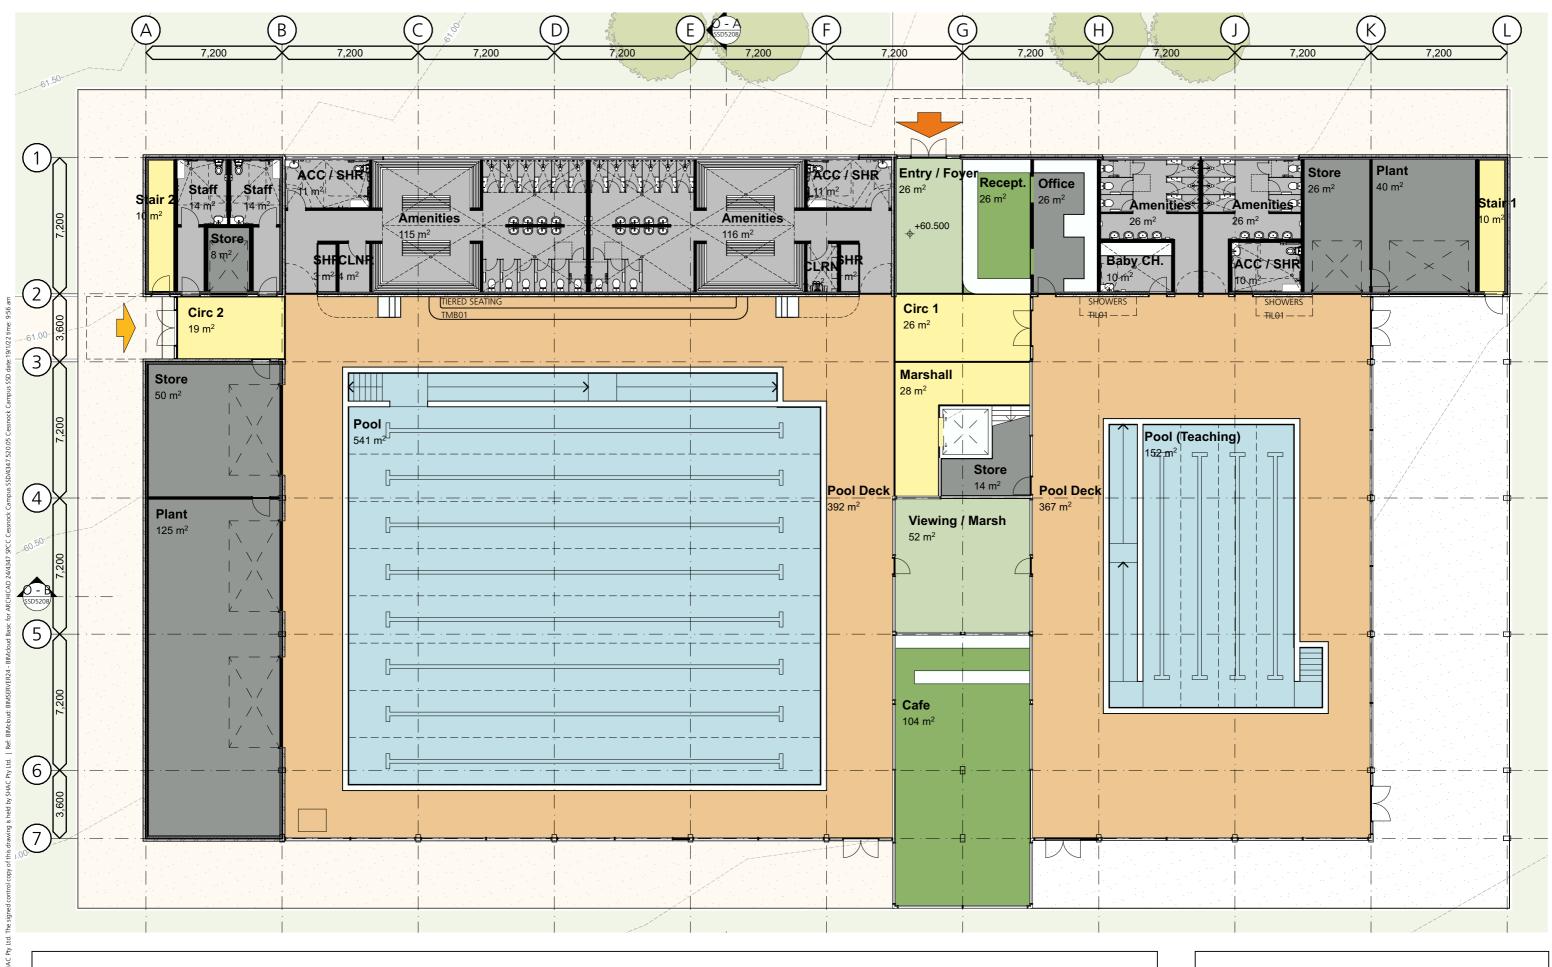

4347 CD4401 RevB 18.01.22 O - Aquatic Centre - Ground Floor Plan





SSD APPLICATION \bigcirc ROOF 08 RMS01 **Tiered Seating overflow** Circ 3 **Wellness Centre** 26 m² Tiered Seating Store ROOF 07 RMS01 Viewing (3) ROOF 06 RMS01 FALL 1.5° 4 FALL 1.5° 6 ROOF 10 ROOF 09 FALL 1° RMS01 4347 O - Aquatic Centre- First Floor Plan **CD4402** St Philip's Christian College Cessnock

RevB 18.01.22

10 Lomas Lane, Nulkaba




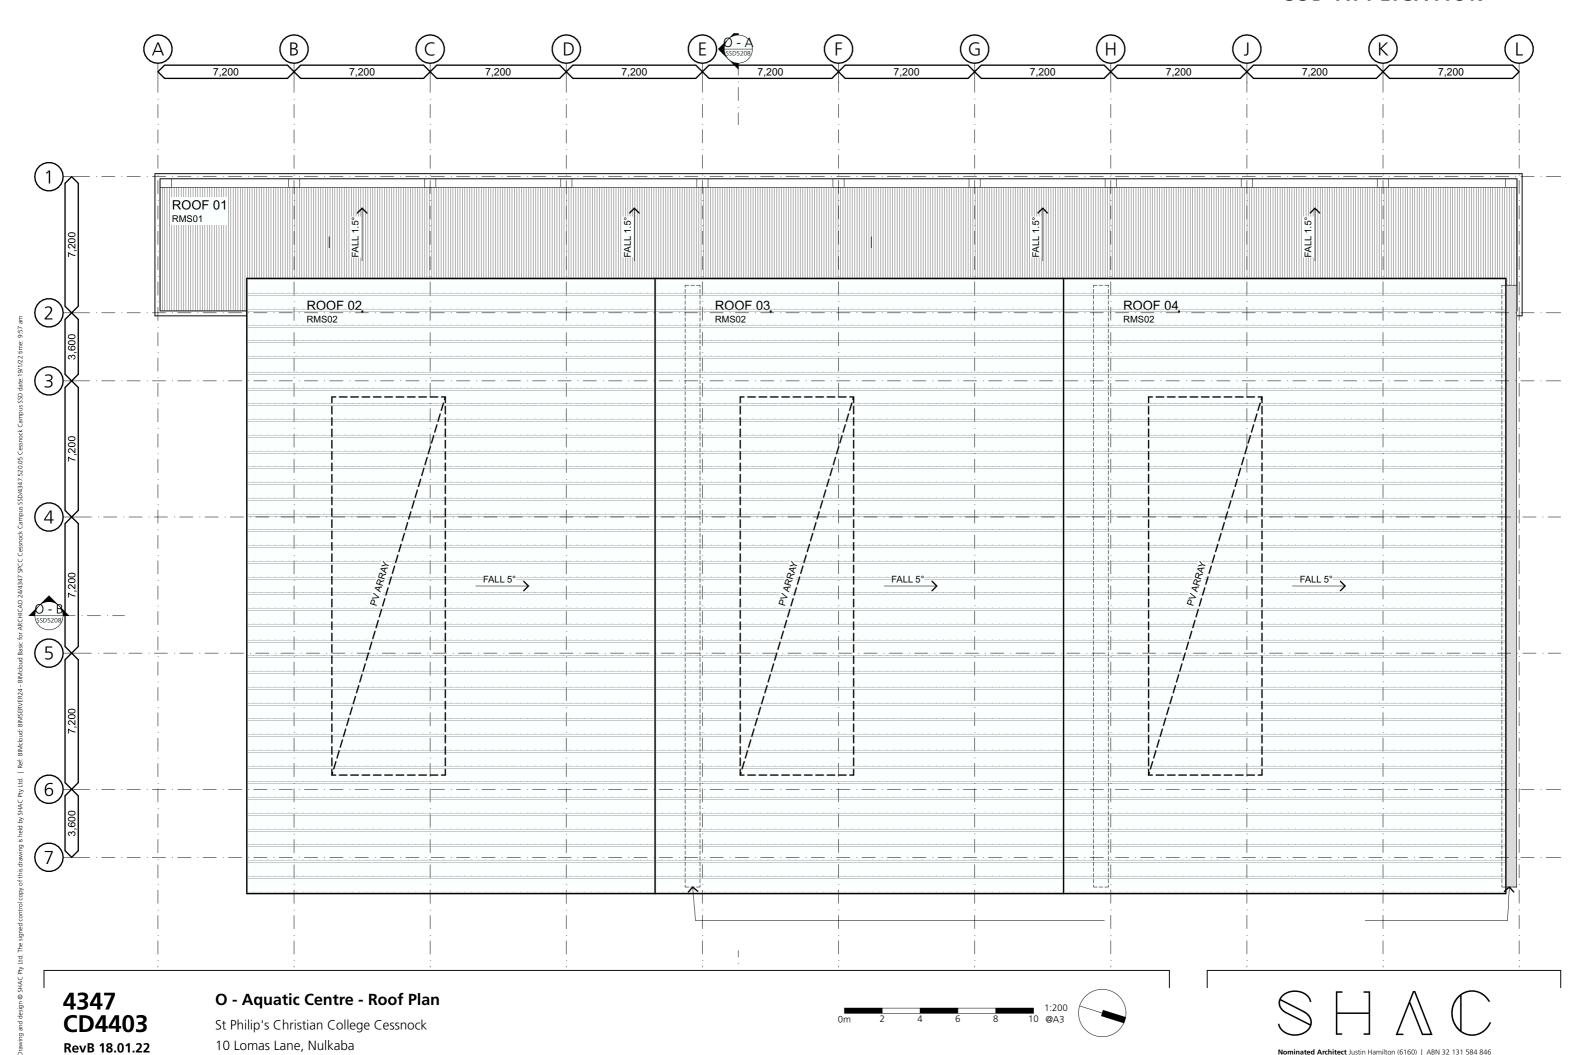

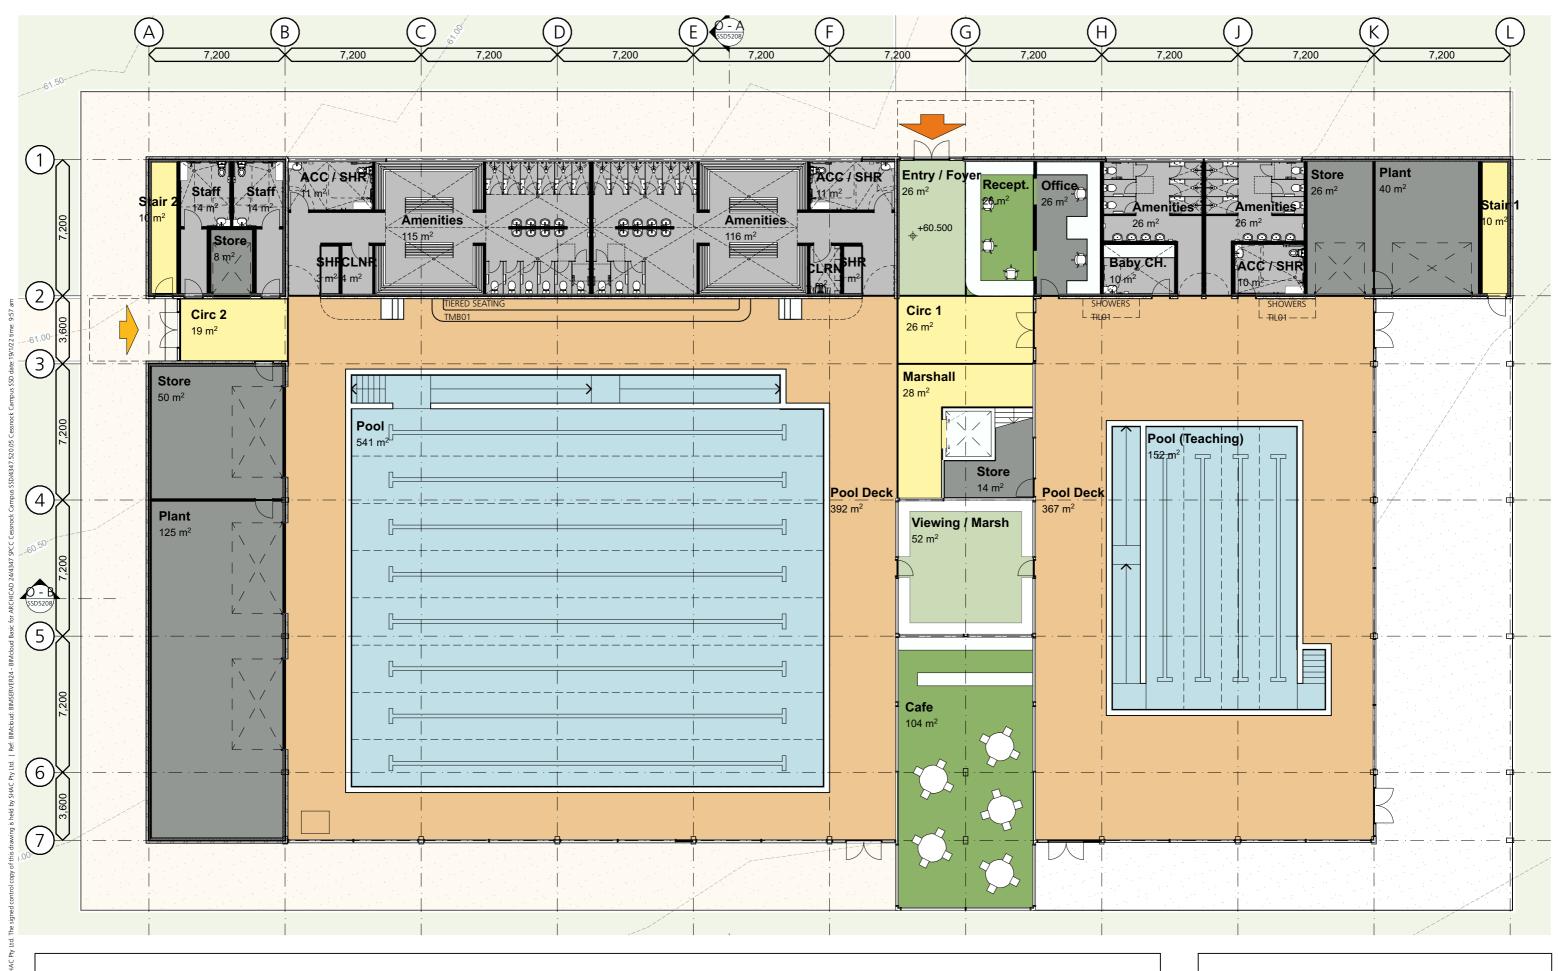

4347 CD4404 RevB 18.01.22 O - Aquatic Centre - Ground Floor Furniture Plan



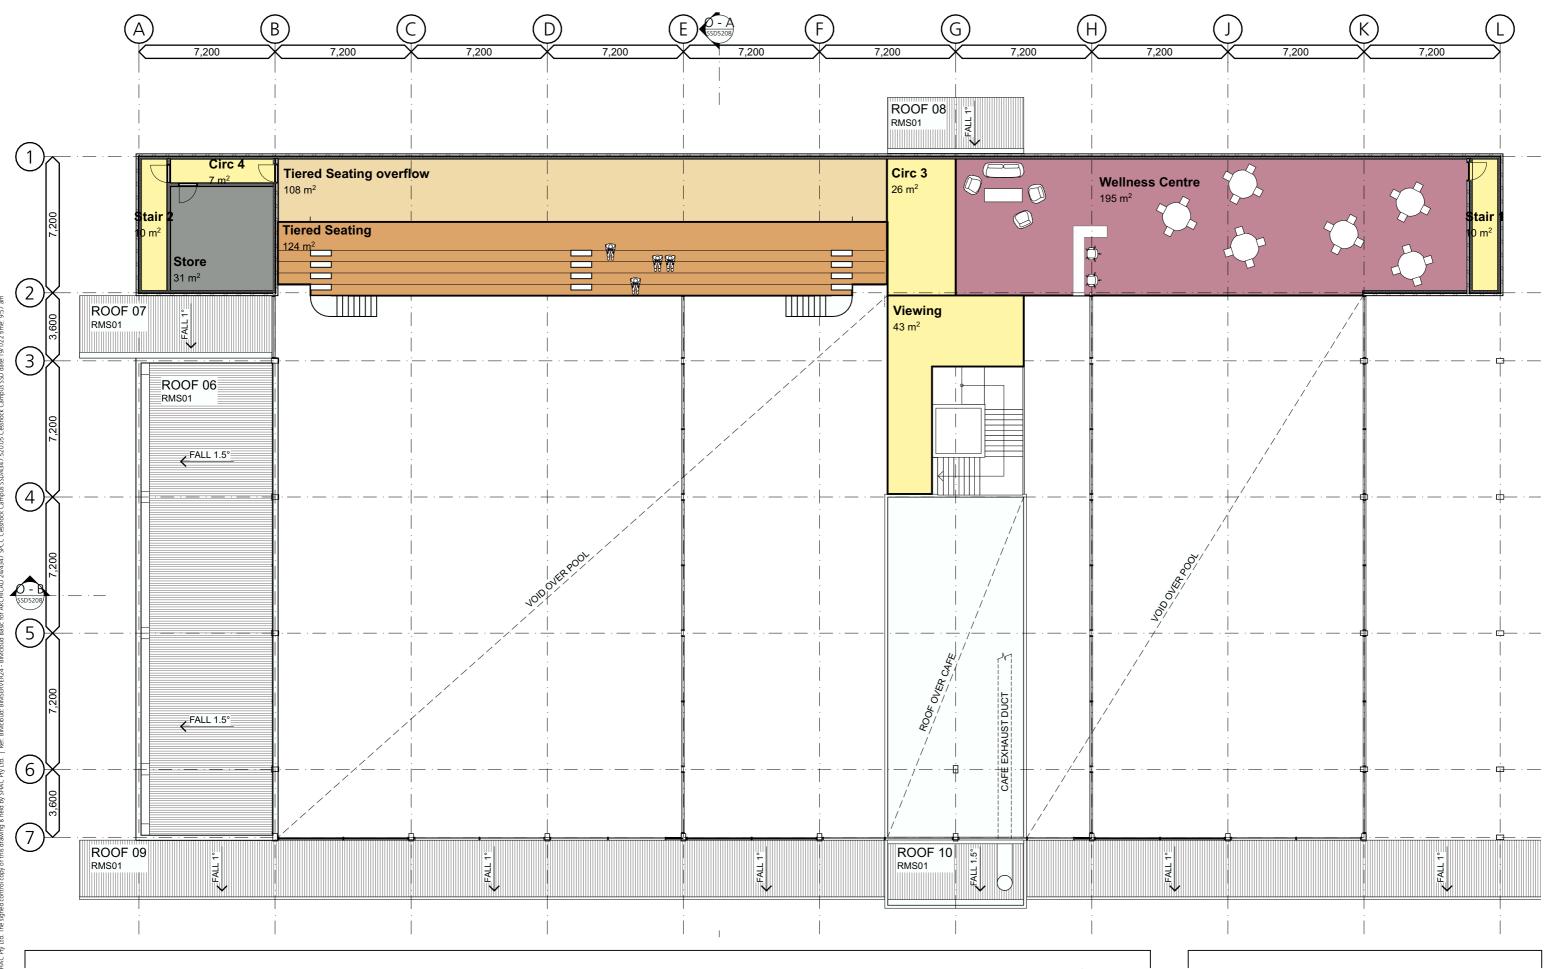


4347 CD4405 RevB 18.01.22 O - Aquatic Centre - First Floor Furniture Plan



1. Dimensions are in millimetres unless otherwise shown

Check all dimensions on site prior to construction and fabrication.

 Bring any discrepancies to the attention of the proprietor & archite

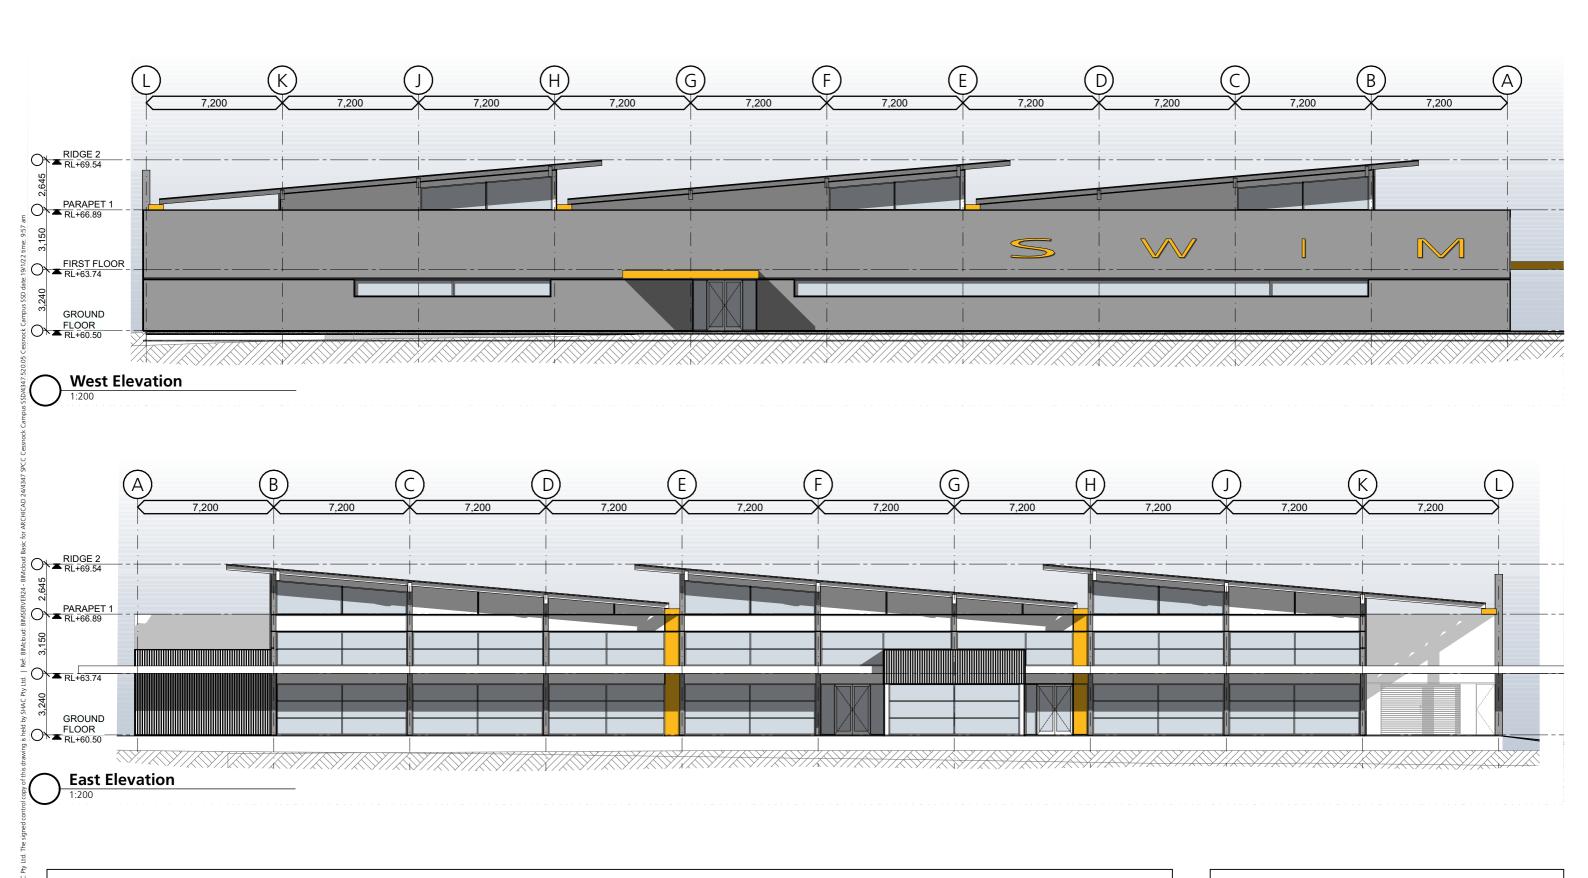



4347 CD4406 RevB 18.01.22

O - Aquatic Centre - Elevations





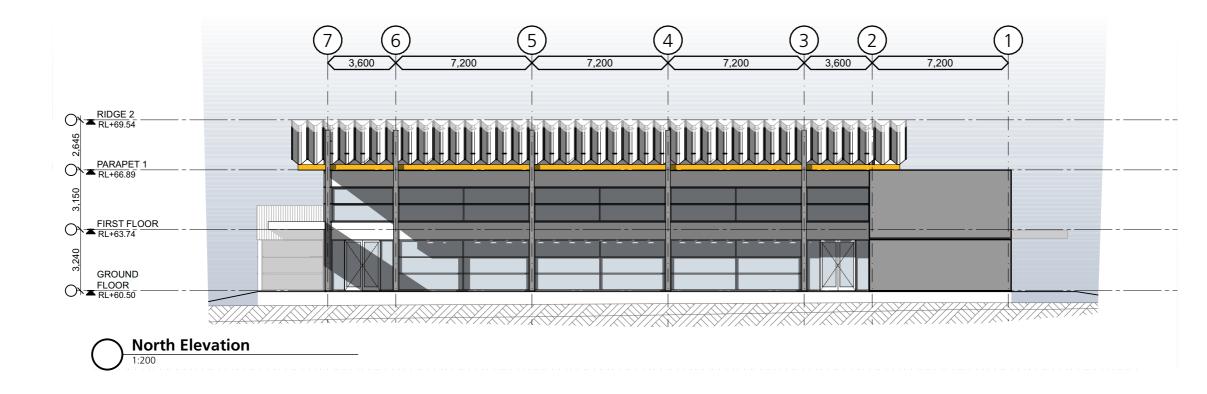

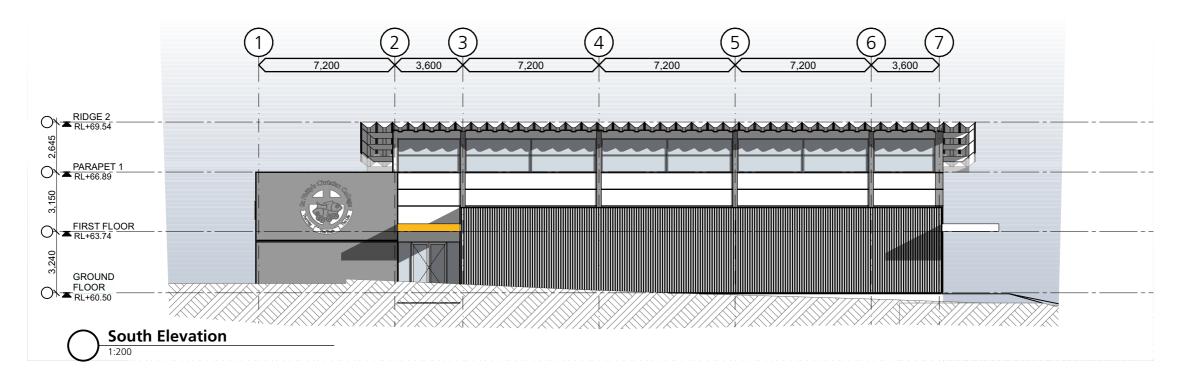





Dimensions are in millimetres unless otherwise sho

Check all dimensions on site prior to construction and fabrication.

 Rring any discrepancies to the attention of the proprietor & architecture.

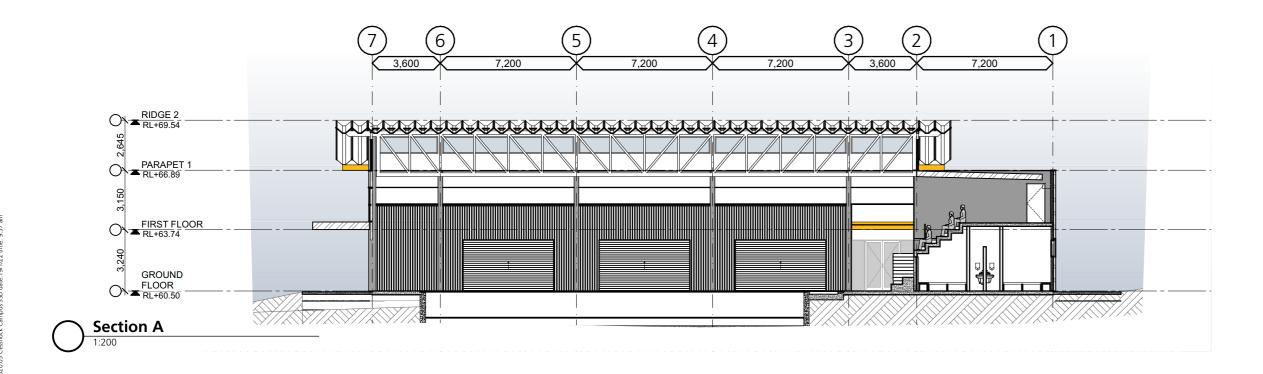

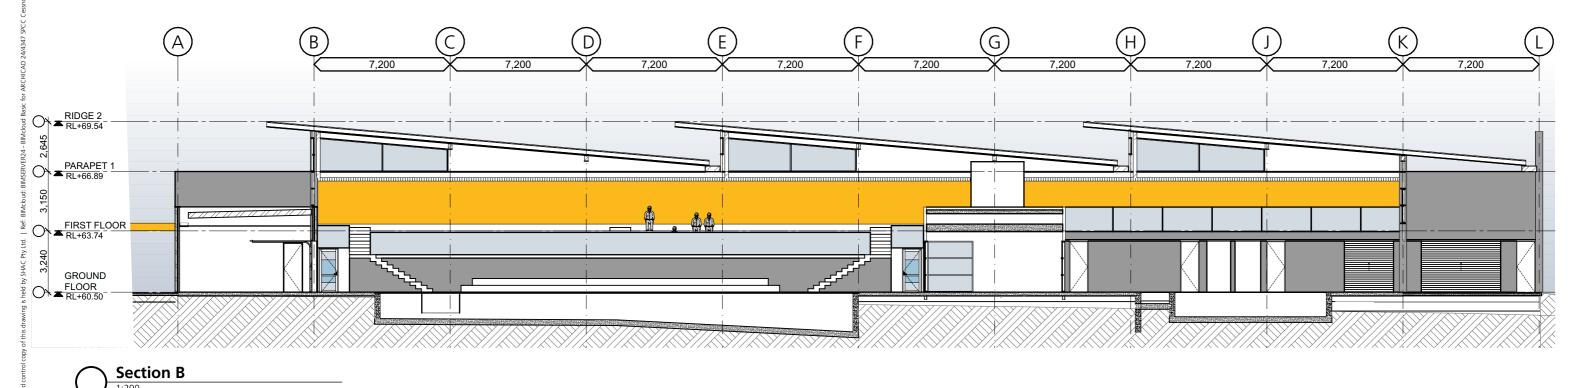

4347 CD4408 RevB 18.01.22

O - Aquatic Centre - Sections











Building Q Waste Depot


No.	Drawing	Rev
CD4501	Q Waste Management Depot - Ground Floor Plan	В
CD4502	Q Waste Management Depot - Elevations & Sections	В

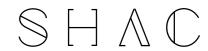


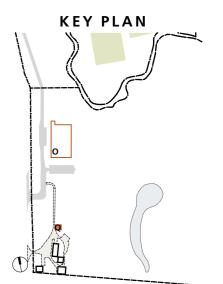



Waste Management




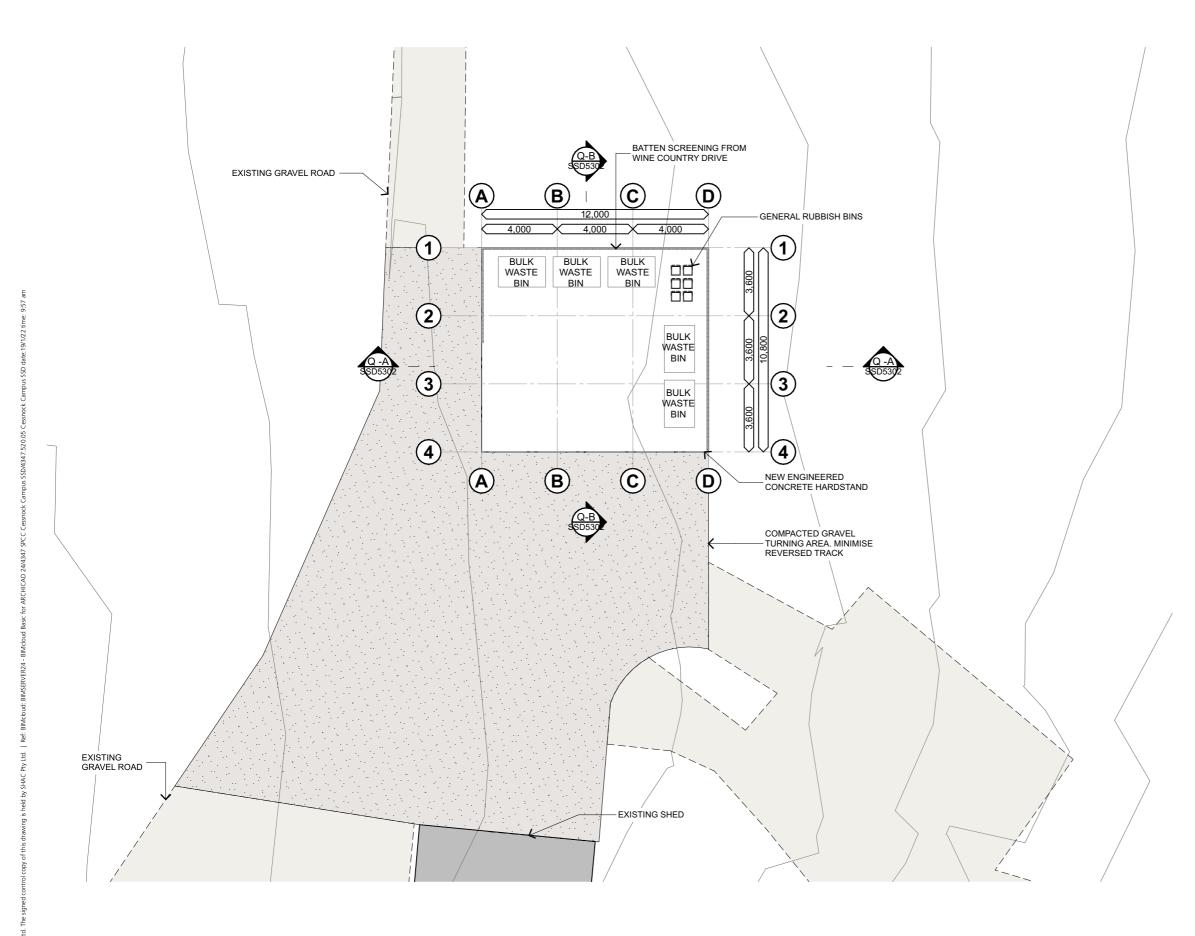


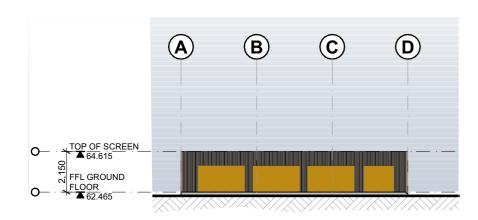


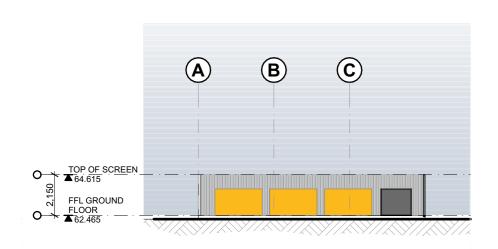

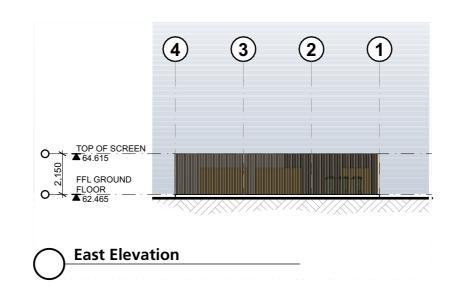

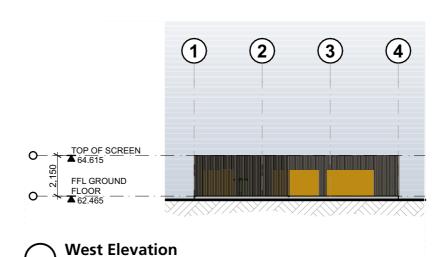

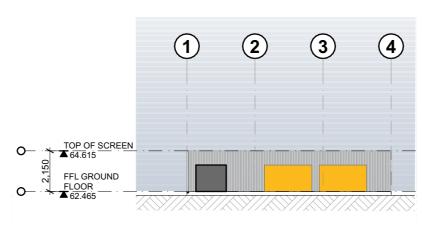

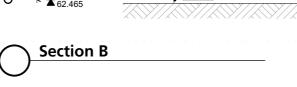

some are in milimentes unless otherwise shown.

3. Unless all dimensions on site prior to construction and tabilities to given dimensions. Do not scale from drawing.

KEYPLAN

Waste Management



Section A

South Elevation

Q Waste Management Depot - Elevations & Sections













Materials, Finishes & Signage Details


No.	Drawing	Rev
CD5001	Materials & Finishes	В
CD5002	School Identification Signage	В
CD5003	Door & Window Typical Details	В

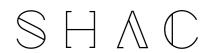

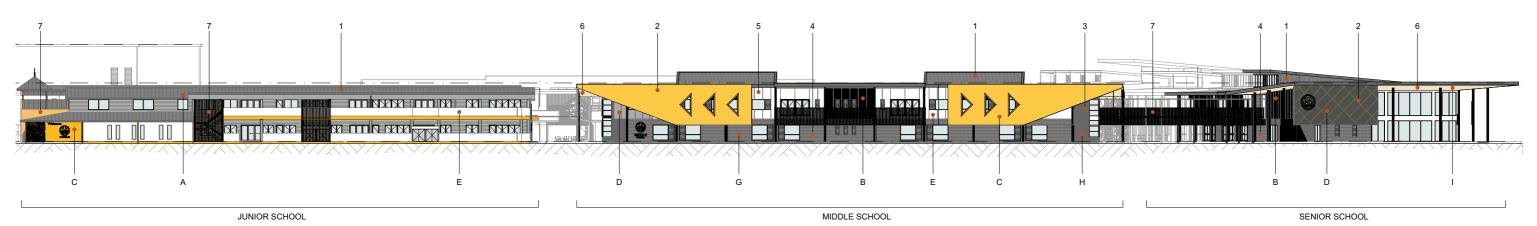



INDICATIVE MATERIAL PROFILES

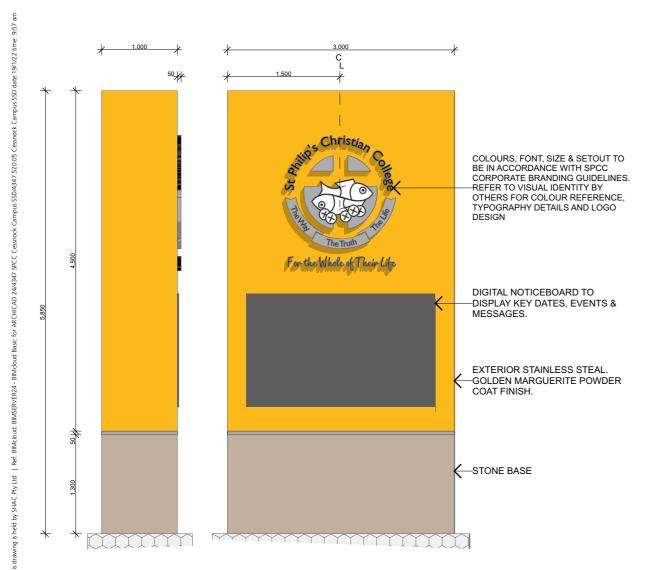


COLOURS, FONT, SIZE & SETOUT TO -BE IN ACCORDANCE WITH SPCC CORPORATE BRANDING GUIDELINES Stillip's Christian EXTERIOR GRADE CHARCOAL PVC _EXTERIOR GRADE CHARCOAL PVC LETTERING -EXTERIOR GRADE CHARCOAL PVC ROUTED LETTERS 3,000^{NOM} **School Creat Logo Detail 6 (5)** 3 2 3,000NOM O FFL FIRST FLOOR FFL GROUND FLOOR
59.500

Typical Detail - South Access Signage

4347 **CD5002** RevB 18.01.22

School Identification Signage



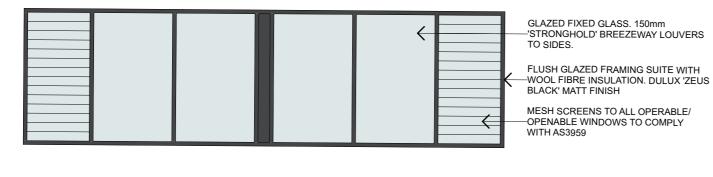

GLAZED FIXED GLASS. 150mm

'STRONGHOLD' BREEZEWAY
LOUVERS TO SIDES.

FLUSH GLAZED FRAMING SUITE

WITH WOOL FIBRE INSULATION.
DULUX 'ZEUS BLACK' MATT FINISH


MESH SCREENS TO ALL OPERABLE/

OPENABLE WINDOWS TO COMPLY
WITH AS3959

Typical Window Detail





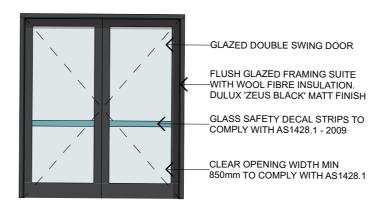

Typical Door Detail

1:50

Typical Door Detail

1:50

4347 CD5003 RevB 18.01.22

Door & Window Typical Details

