
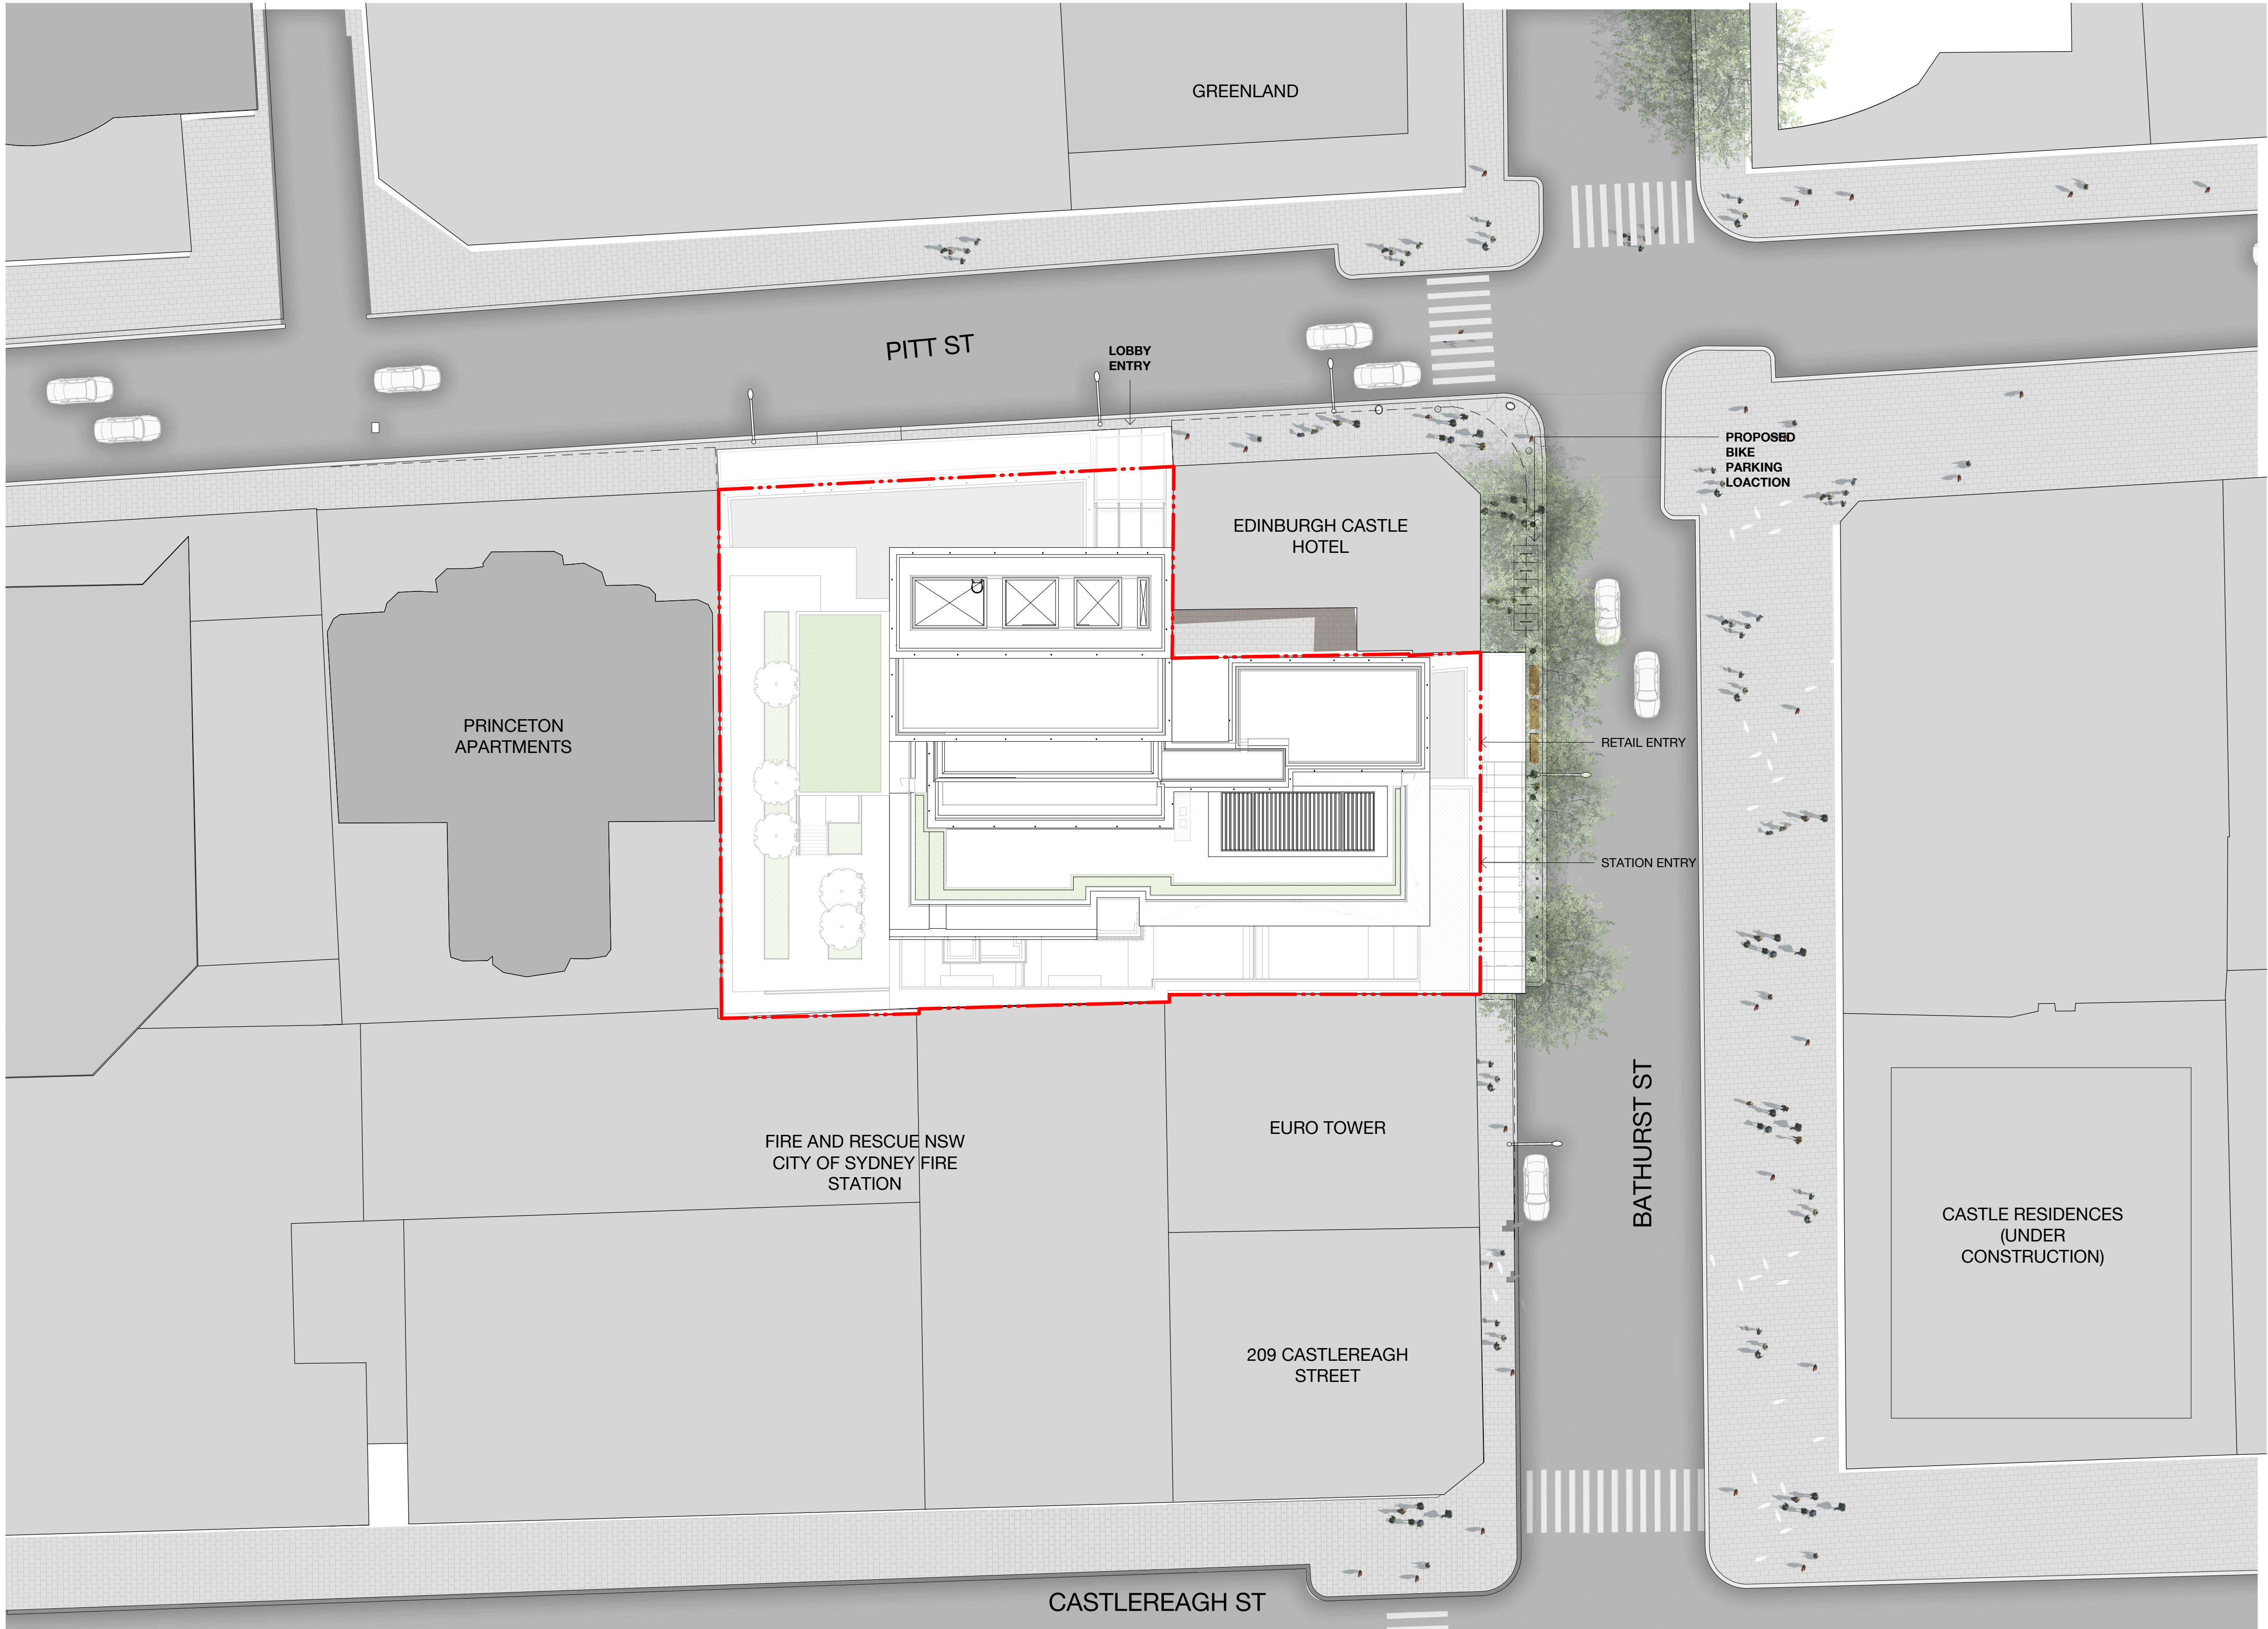


100mm A1 FULL SIZE Plot Date & Time [DATE / TIME STAMP]

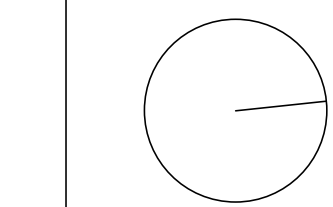


- LEGEND**
- PROPERTY BOUNDARY
  - CONCEPT SSDA ENVELOPE
  - OSD CORE
  - OSD SERVICES
  - OSD GENERAL
  - OSD RESIDENT FACILITIES
  - OSD-ONLY EGRESS STAIRS
  - OSD RETAIL TENANCY
  - 1 BEDROOM APARTMENT
  - 2 BEDROOM APARTMENT
  - 3 BEDROOM APARTMENT
  - SHARED EGRESS STAIRS
  - STATION AREAS (SUBJECT TO CSSI APPROVAL)

I	18.06.21	SSDA Issue		
H	08.12.20	SSDA Issue		
G	12.11.20	SSDA Issue		
F	18.09.20	SSDA Issue		
E	12.05.20	Stage 2 SSD DA - Final		
D	07.04.20	Stage 2 SSD DA - For Landowners Consent		
C	31.03.20	SSDA Issue		
B	10.02.20	SSDA Issue		
REV.	BY	DATE	DESCRIPTION	APPD.

SCALE

1:250 @ A1  
0 2.5 5 7.5 10 12.5 m

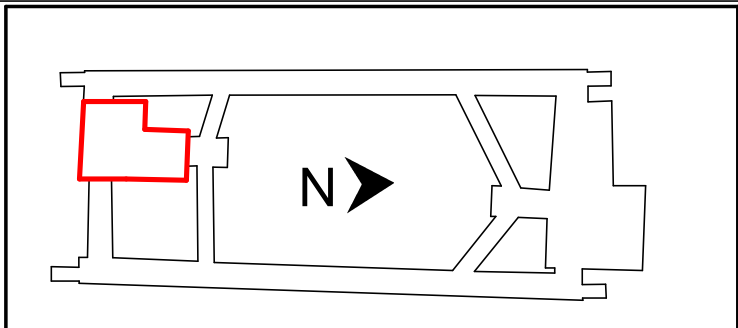

NOTE: Do not scale from this drawing.

CLIENT



ISDP



The information shown on this drawing is for the purposes of the Sydney Metro Project only. No warranty is given or implied as to its suitability for any other purpose. The Service Providers accept no liability arising from the use of this drawing and the information shown thereon for any purpose other than the Sydney Metro Project.

SERVICE PROVIDERS

**Foster + Partners**  
**Cox CJ ARMS**  
**BATESMART. LCI**  
**aurecon TW**

DRAWN Author  
DESIGNED Designer  
DRG CHECK Checker  
DESIGN CHECK Checker  
APPROVED Approver

DRG No. SMCWSPPS-BAT-OSS-AT-DWG-910041

**PITT STREET SOUTH OVER  
STATION DEVELOPMENT (PSS OSD)**  
SSDA Issue  
SITE PLAN

STATUS: SSDA Issue

SHEET OF

©

METRO DRG No.

REV. I



100mm AT FULL SIZE Plot Date & Time [DATE / TIME STAMP]





- LEGEND**
- PROPERTY BOUNDARY
  - CONCEPT SSDA ENVELOPE
  - OSD CORE
  - OSD SERVICES
  - OSD GENERAL
  - OSD RESIDENT FACILITIES
  - OSD-ONLY EGRESS STAIRS
  - OSD RETAIL TENANCY
  - 1 BEDROOM APARTMENT
  - 2 BEDROOM APARTMENT
  - 3 BEDROOM APARTMENT
  - SHARED EGRESS STAIRS
  - STATION AREAS (SUBJECT TO CSSI APPROVAL)

I	18.06.21	SSDA Issue		
H	08.12.20	SSDA Issue		
G	12.11.20	SSDA Issue		
F	18.09.20	SSDA Issue		
E	12.05.20	Stage 2 SSD DA - Final		
D	07.04.20	Stage 2 SSD DA - For Landowners Consent		
C	31.03.20	SSDA Issue		
B	10.02.20	SSDA Issue		
REV.	BY	DATE	DESCRIPTION	APPD.
A1 Original			Co-ordinate System: MGA Zone 56	Height Datum: A.H.D.

This sheet may be prepared using colour and may be incomplete if copied

SCALE

1:100 @ A1

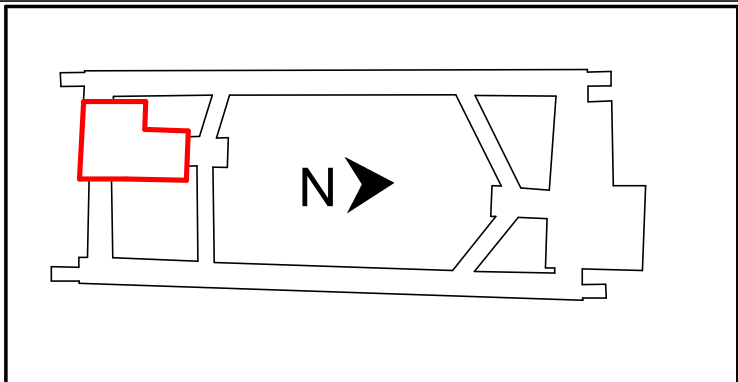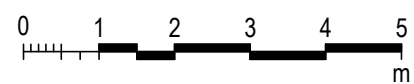

NOTE: Do not scale from this drawing.

CLIENT



ISDP



The information shown on this drawing is for the purposes of the Sydney Metro Project only. No warranty is given or implied as to its suitability for any other purpose. The Service Providers accept no liability arising from the use of this drawing and the information shown thereon for any purpose other than the Sydney Metro Project.

SERVICE PROVIDERS

**Foster + Partners**  
**C O X** **C J ARMS**  
**BATESSMART.** **LCI**  
**aurecon** **TW**

DRAWN \_\_\_\_\_ Author \_\_\_\_\_  
DESIGNED \_\_\_\_\_ Designer \_\_\_\_\_  
DRG CHECK \_\_\_\_\_ Checker \_\_\_\_\_  
DESIGN CHECK \_\_\_\_\_ Checker \_\_\_\_\_  
APPROVED \_\_\_\_\_ Approver \_\_\_\_\_

DRG No. SMCWSPPS-BAT-OSS-AT-DWG-930641

**PITT STREET SOUTH OVER  
STATION DEVELOPMENT (PSS OSD)**  
SSDA Issue  
L06 - GENERAL ARRANGEMENT PLAN

STATUS: SSDA Issue


SHEET OF

©

METRO DRG No.

REV : I


100mm AT FULL SIZE Plot Date & Time [DATE / TIME STAMP]

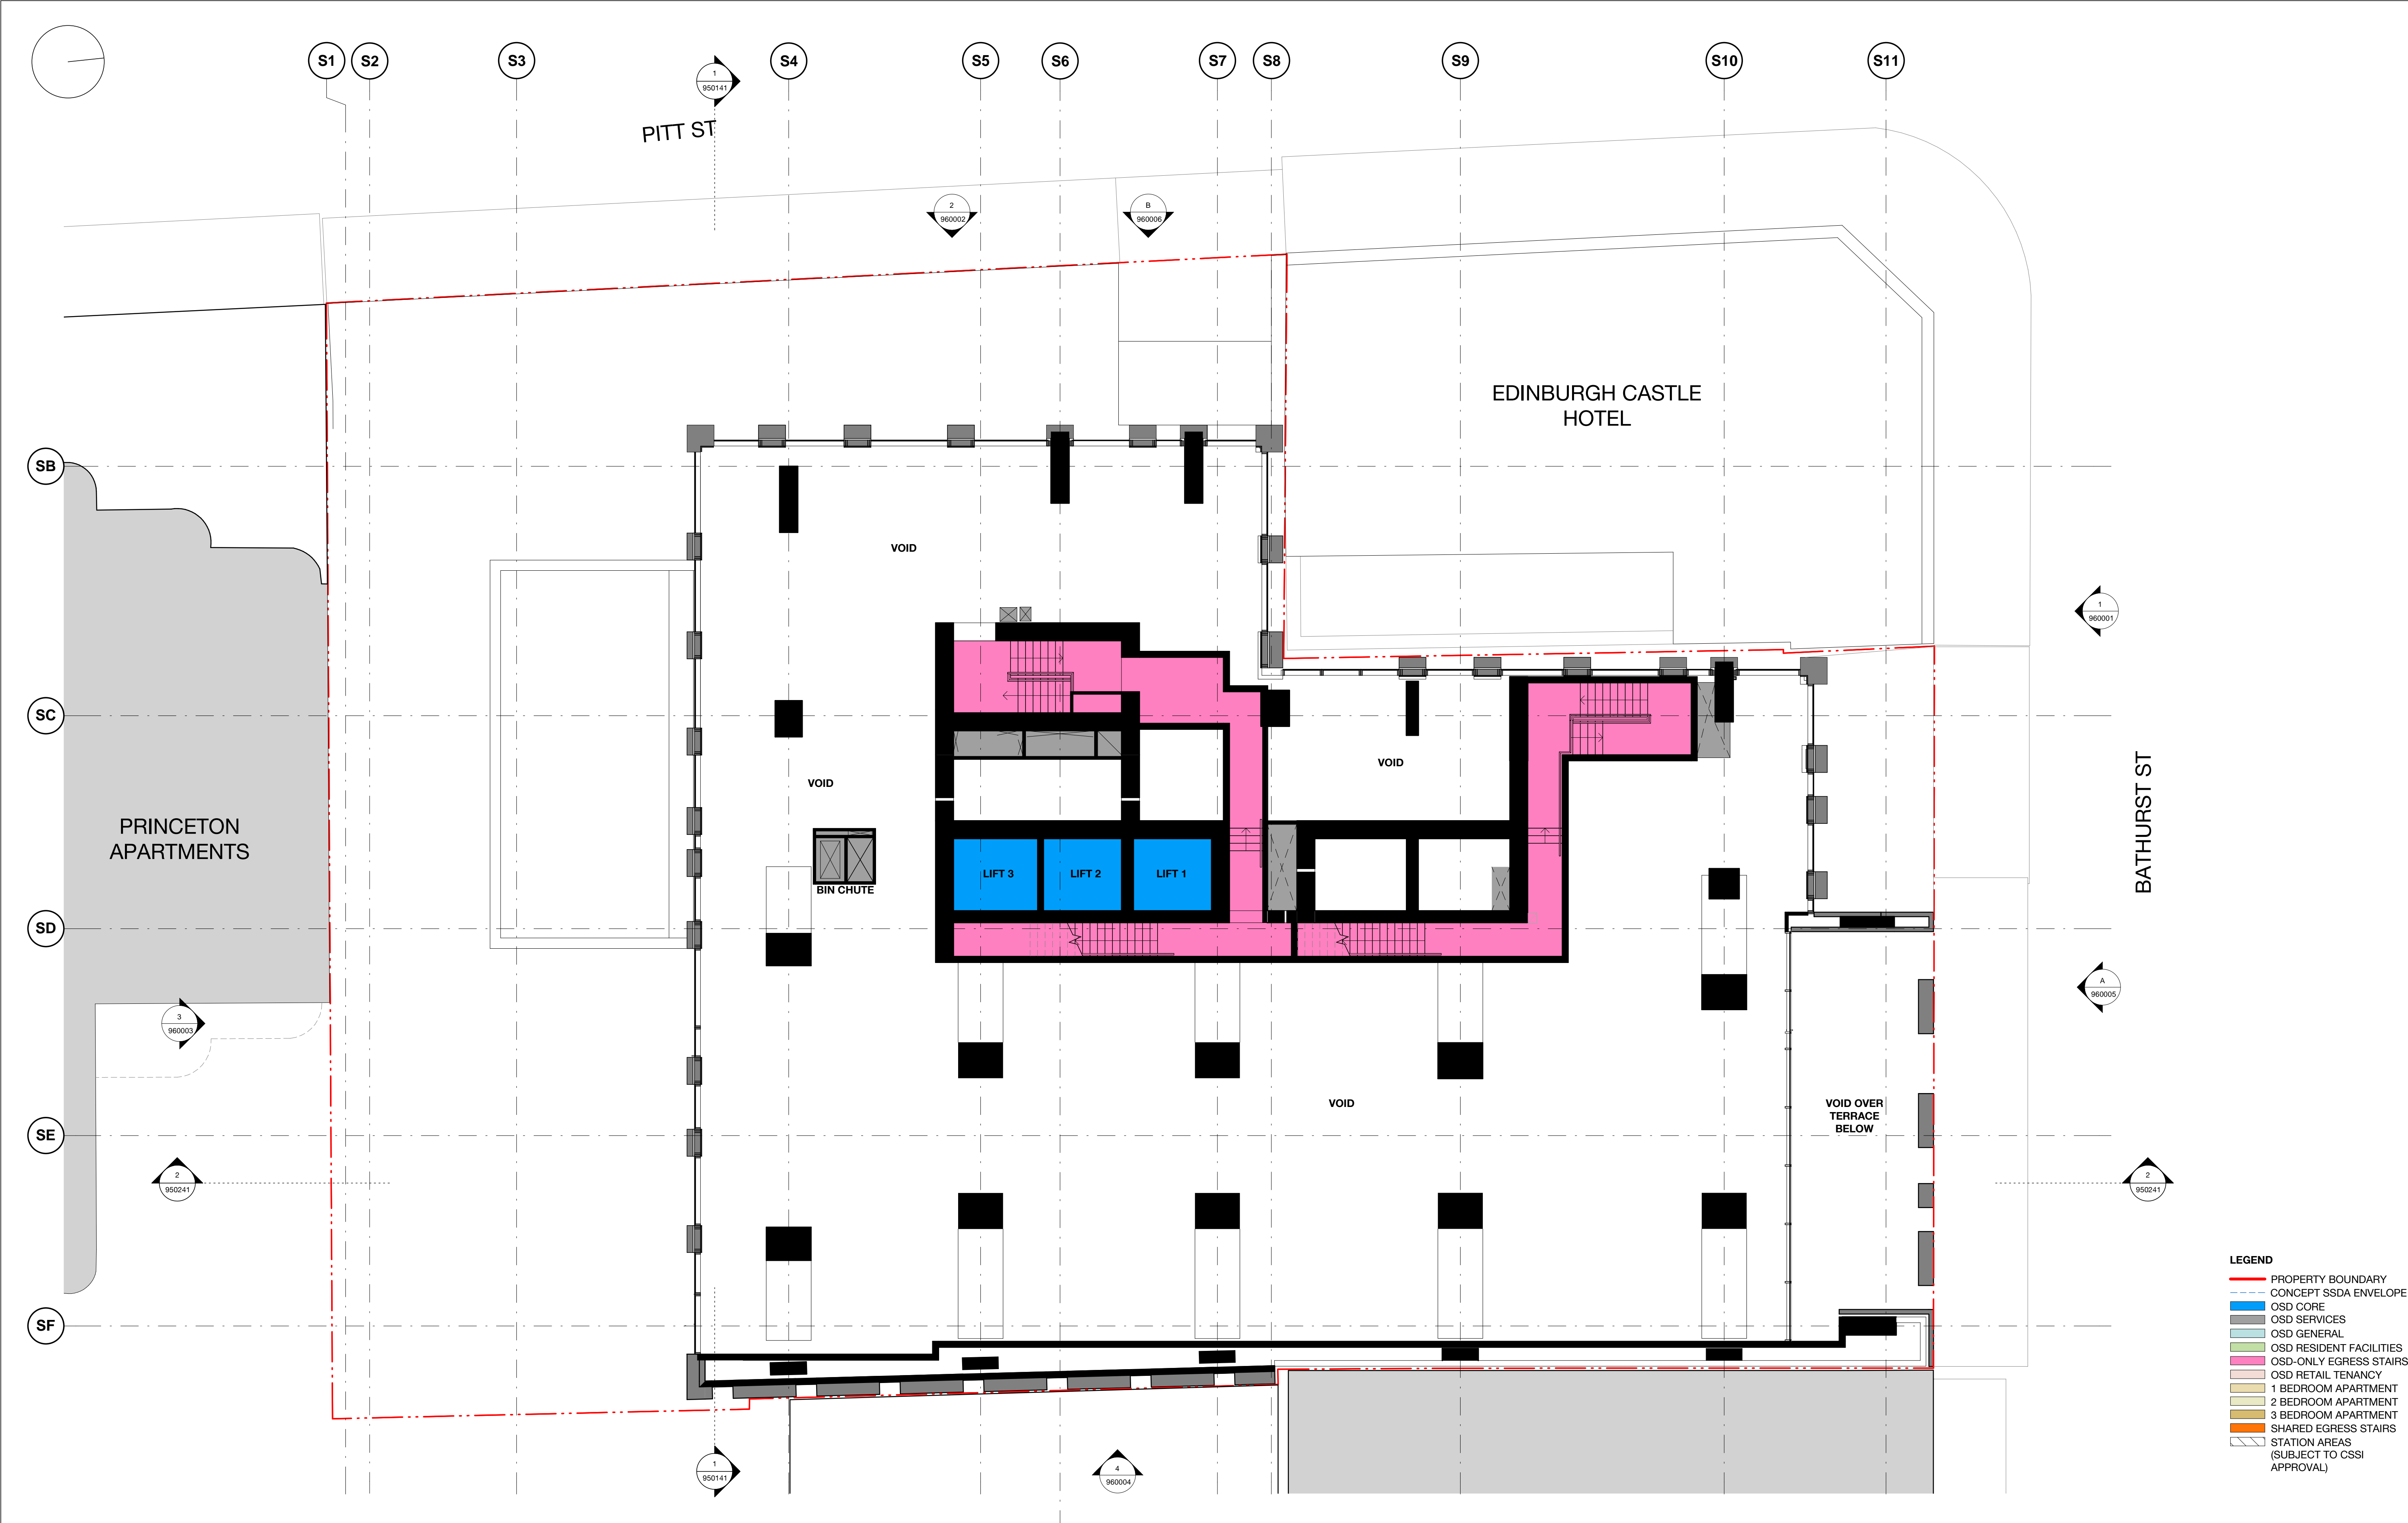

- LEGEND**
- PROPERTY BOUNDARY
  - CONCEPT SSDA ENVELOPE
  - OSD CORE
  - OSD SERVICES
  - OSD GENERAL
  - OSD RESIDENT FACILITIES
  - OSD-ONLY EGRESS STAIRS
  - OSD RETAIL TENANCY
  - 1 BEDROOM APARTMENT
  - 2 BEDROOM APARTMENT
  - 3 BEDROOM APARTMENT
  - SHARED EGRESS STAIRS
  - STATION AREAS (SUBJECT TO CSSI APPROVAL)

G	18.06.21	SSDA Issue		
F	12.11.20	SSDA Issue		
E	18.09.20	SSDA Issue		
D	07.04.20	Stage 2 SSD DA - For Landowners Consent		
C	31.03.20	SSDA Issue		
B	10.02.20	SSDA Issue		
1	20.01.20	Preliminary - SSDA Issue		
0	20.12.19	Preliminary - SSDA Issue		
REV.	BY	DATE	DESCRIPTION	APPD.
A1 Original			Co-ordinate System: MGA Zone 56	Height Datum: A.H.D.

SCALE	
1:250 @ A1	0 2.5 5 7.5 10 12.5 m

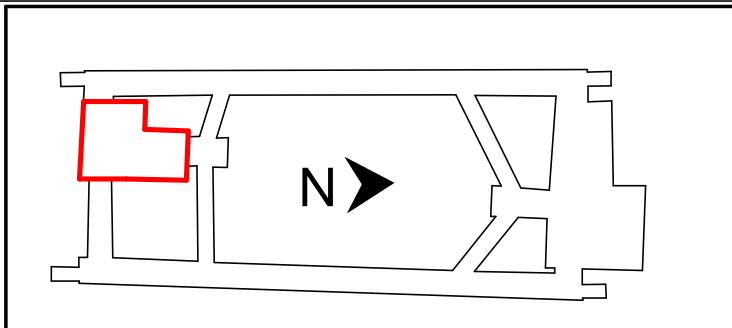

NOTE: Do not scale from this drawing.

CLIENT

NSW GOVERNMENT | sydney METRO

ISDP

oix|FLORID | CPB CONTRACTORS

The information shown on this drawing is for the purposes of the Sydney Metro Project only. No warranty is given or implied as to its suitability for any other purpose. The Service Providers accept no liability arising from the use of this drawing and the information shown thereon for any purpose other than the Sydney Metro Project.

SERVICE PROVIDERS

Foster + Partners

C O X | C J ARMS

BATESSMART. | LCI

aurecon | TTW

Drawn: Author

Designed: Designer

DRG CHECK: Checker

DESIGN CHECK: Checker

APPROVED: Approver

DRG No. SMCSPSPS-BAT-OSS-AT-DWG-930642

**PITT STREET SOUTH OVER STATION DEVELOPMENT (PSS OSD)**

SSDA Issue

L06 MEZZANINE - GENERAL ARRANGEMENT PLAN

STATUS: SSDA Issue	SHEET OF	©
METRO DRG No.	REV. G	













100mm AT FULL SIZE Plot Date & Time [DATE / TIME STAMP]



REV.	BY	DATE	DESCRIPTION	APPD.
F		18.06.21	SSDA Issue	
E		08.12.20	SSDA Issue	
D		12.11.20	SSDA Issue	
C		18.09.20	SSDA Issue	
B		12.05.20	Stage 2 SSD DA - Final	
A1 Original			Co-ordinate System: MGA Zone 56	
			Height Datum: A.H.D.	
This sheet may be prepared using colour and may be incomplete if copied				

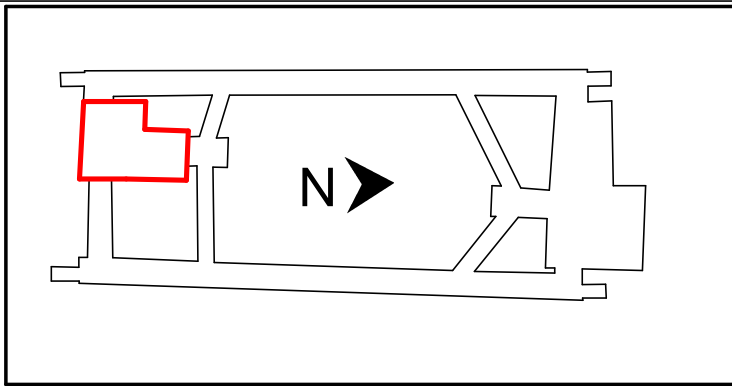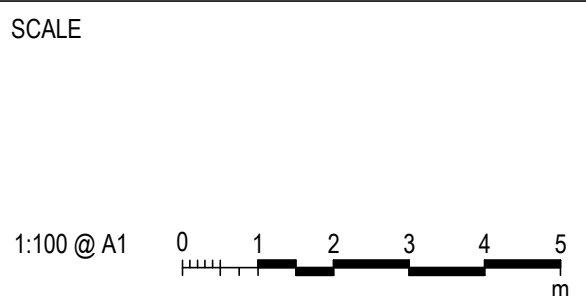

NOTE: Do not scale from this drawing.

CLIENT

NSW GOVERNMENT | sydney METRO

ISDP

oix|FLORID | CPB CONTRACTORS

The information shown on this drawing is for the purposes of the Sydney Metro Project only. No warranty is given or implied as to its suitability for any other purpose. The Service Providers accept no liability arising from the use of this drawing and the information shown thereon for any purpose other than the Sydney Metro Project.

SERVICE PROVIDERS

Foster + Partners

C O X | C J ARMS

BATESSMART. | LCI

aurecon | TW

Drawn: Author

Designed: Designer

DRG CHECK: Checker

DESIGN CHECK: Checker

APPROVED: Approver

DRG No. SMCSWSPS-BAT-OSS-AT-DWG-931041

**PITT STREET SOUTH OVER STATION DEVELOPMENT (PSS OSD)**

SSDA Issue

L09-10 - TYPICAL LOWRISE GENERAL ARRANGEMENT PLAN

STATUS: SSDA Issue


SHEET OF

METRO DRG No.

REV. F



100mm AT FULL SIZE Plot Date & Time [DATE / TIME STAMP]


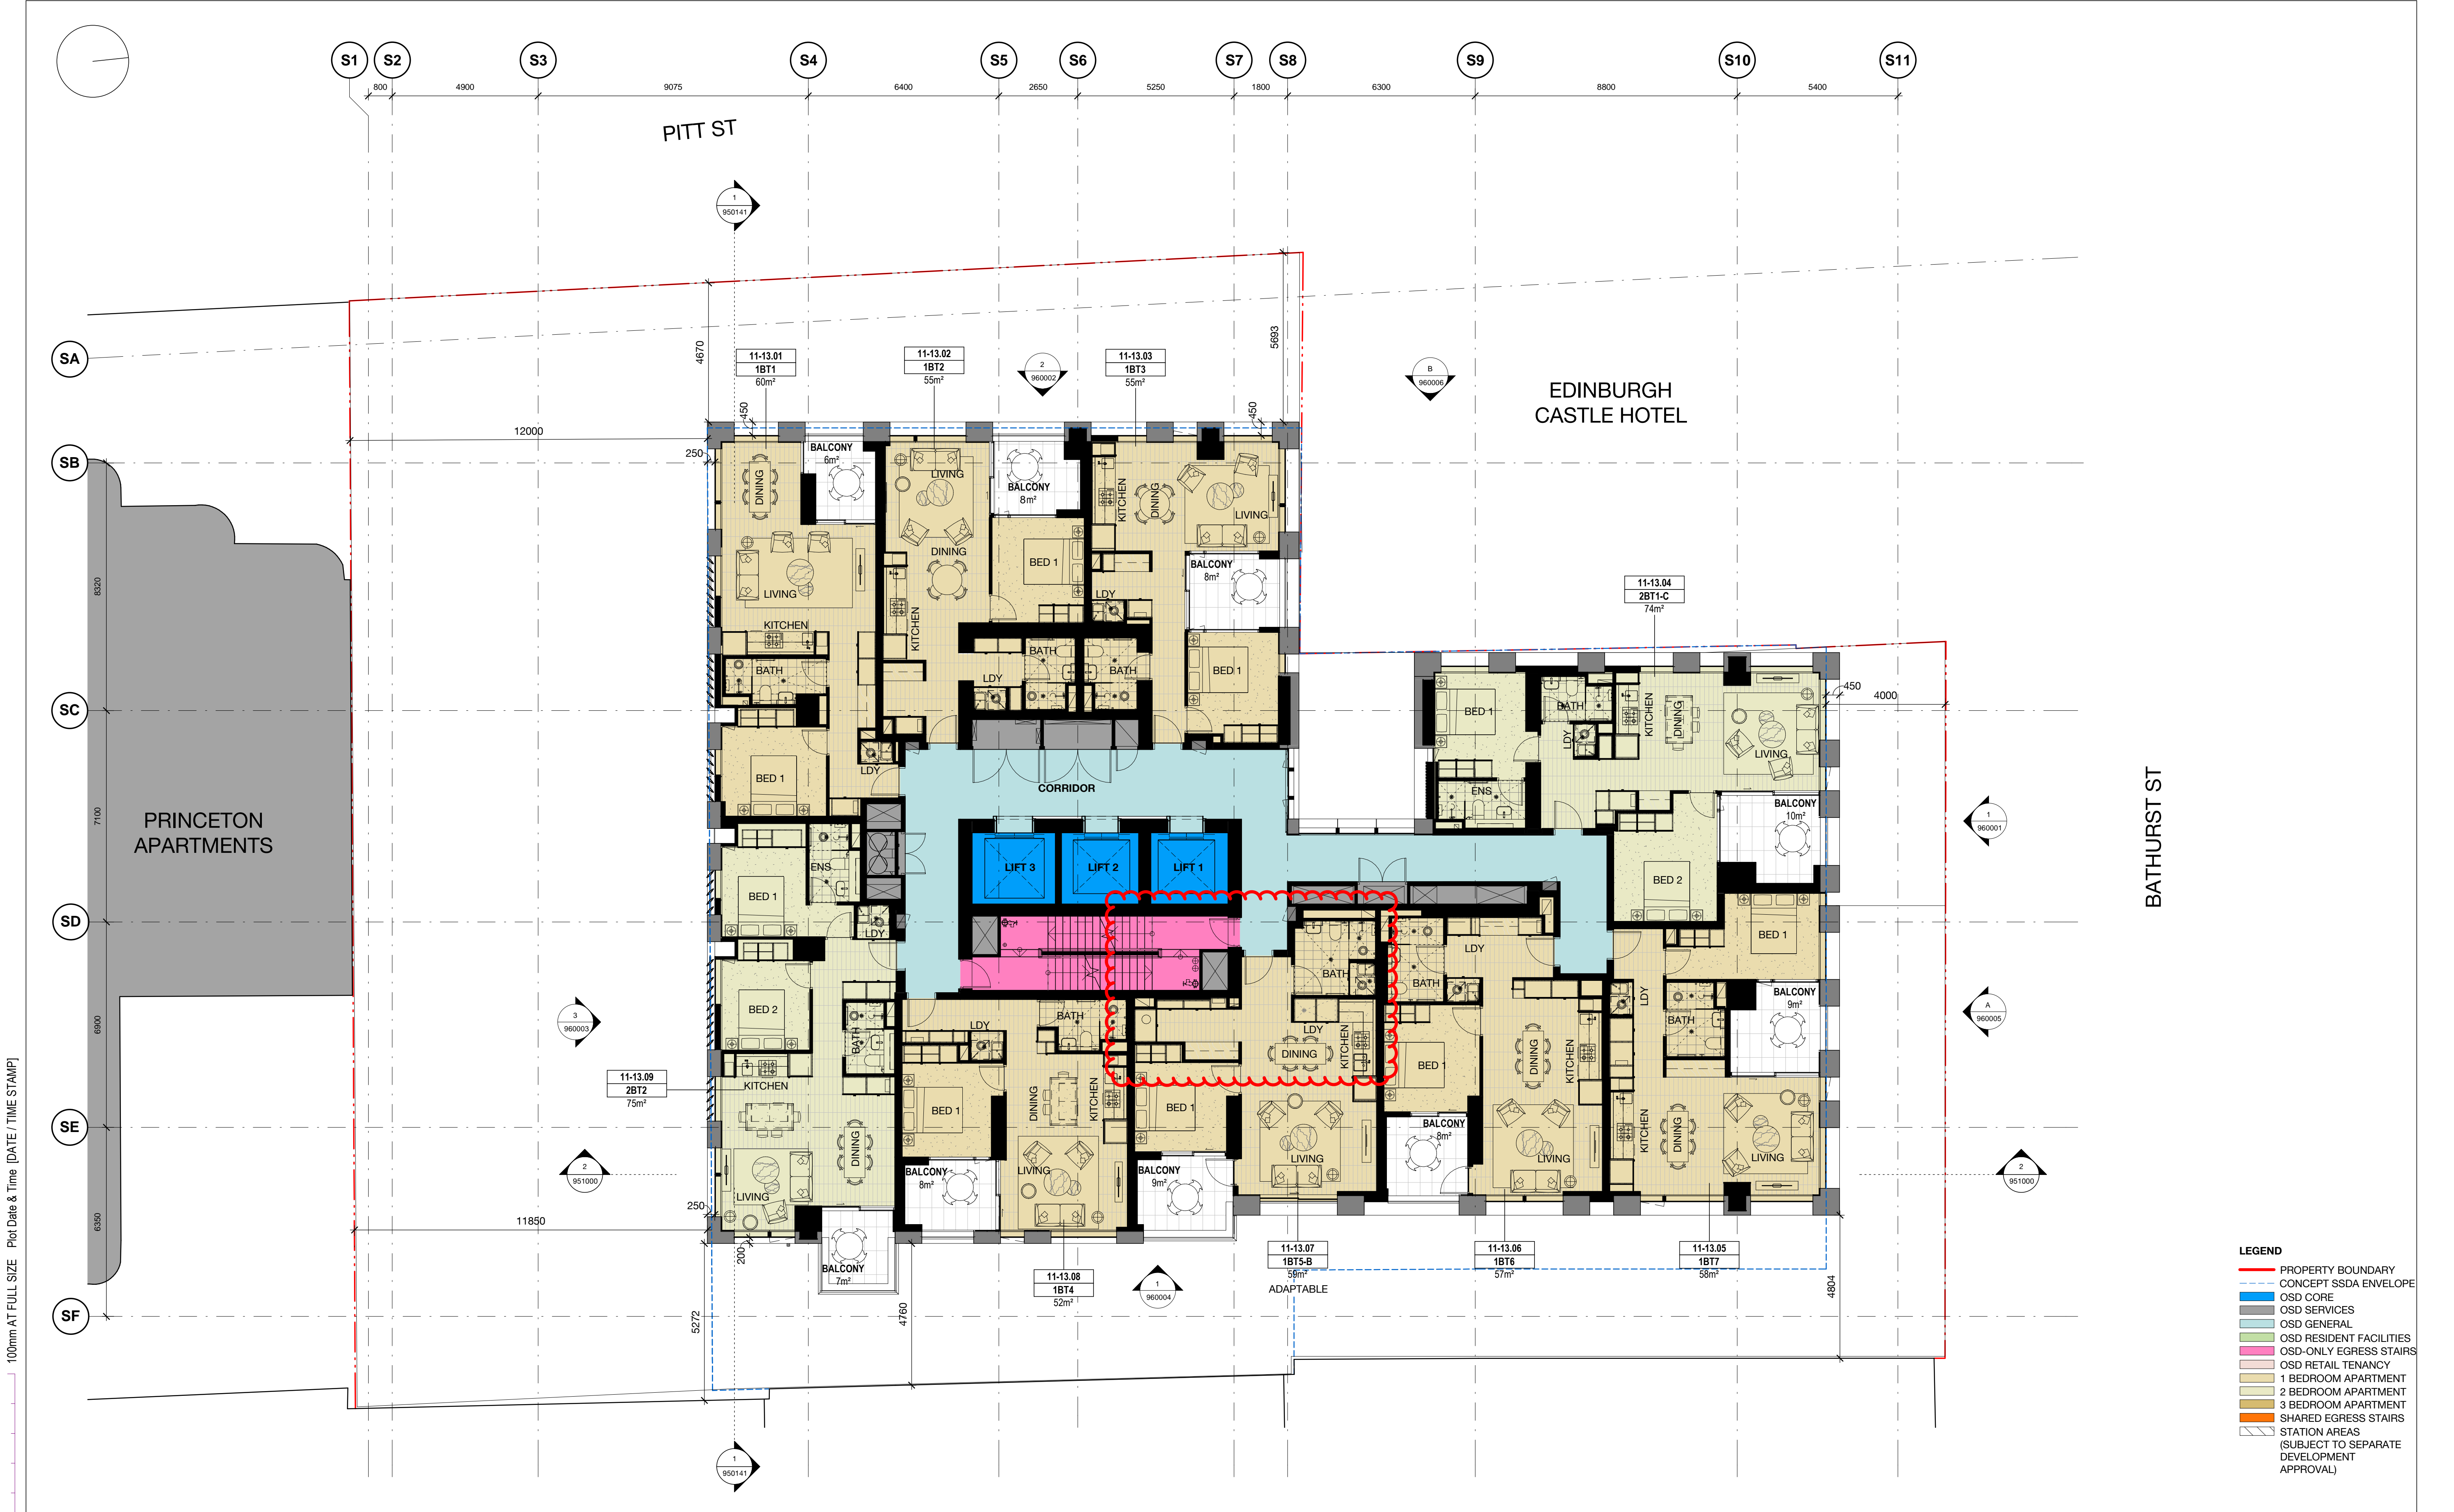


- LEGEND**
- PROPERTY BOUNDARY
  - CONCEPT SSDA ENVELOPE
  - OSD CORE
  - OSD SERVICES
  - OSD GENERAL
  - OSD RESIDENT FACILITIES
  - OSD-ONLY EGRESS STAIRS
  - OSD RETAIL TENANCY
  - 1 BEDROOM APARTMENT
  - 2 BEDROOM APARTMENT
  - 3 BEDROOM APARTMENT
  - SHARED EGRESS STAIRS
  - STATION AREAS  
(SUBJECT TO SEPARATE DEVELOPMENT APPROVAL)

REV.	BY	DATE	DESCRIPTION	APPD.
F		18.06.21	SSDA Issue	
E		08.12.20	SSDA Issue	
D		12.11.20	SSDA Issue	
C		18.09.20	SSDA Issue	
B		12.05.20	Stage 2 SSD DA - Final	
A1 Original			Co-ordinate System: MGA Zone 56	
			Height Datum: A.H.D.	
This sheet may be prepared using colour and may be incomplete if copied				

SCALE

1:100 @ A1

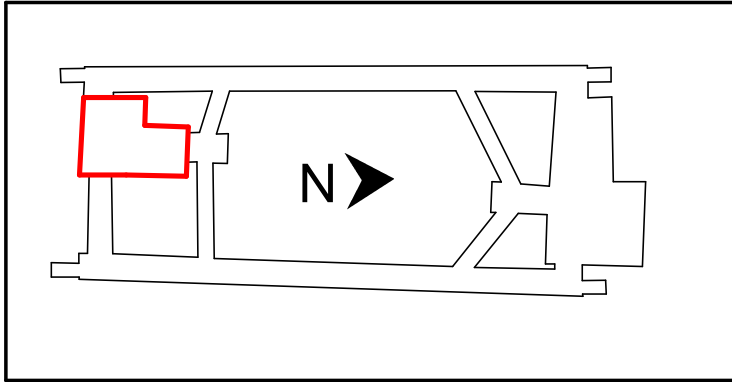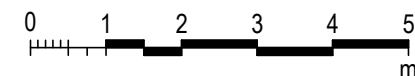

NOTE: Do not scale from this drawing.

CLIENT



ISDP



The information shown on this drawing is for the purposes of the Sydney Metro Project only. No warranty is given or implied as to its suitability for any other purpose. The Service Providers accept no liability arising from the use of this drawing and the information shown thereon for any purpose other than the Sydney Metro Project.

SERVICE PROVIDERS

**Foster + Partners**  
**C O X** **C J ARMS**  
**BATESSMART.** **LCI**  
**aurecon** **TW**

DRAWN \_\_\_\_\_ Author  
DESIGNED \_\_\_\_\_ Designer  
DRG CHECK \_\_\_\_\_ Checker  
DESIGN CHECK \_\_\_\_\_ Checker  
APPROVED \_\_\_\_\_ Approver

DRG No. SMCSWSPS-BAT-OSS-AT-DWG-931141

**PITT STREET SOUTH OVER  
STATION DEVELOPMENT (PSS OSD)**  
SSDA Issue  
L11-13 - TYPICAL LOWRISE GENERAL ARRANGEMENT PLAN

STATUS: SSDA Issue

SHEET OF

©

METRO DRG No.

REV. F



100mm AT FULL SIZE Plot Date & Time [DATE / TIME STAMP]




- LEGEND**
- PROPERTY BOUNDARY
  - CONCEPT SSDA ENVELOPE
  - OSD CORE
  - OSD SERVICES
  - OSD GENERAL
  - OSD RESIDENT FACILITIES
  - OSD-ONLY EGRESS STAIRS
  - OSD RETAIL TENANCY
  - 1 BEDROOM APARTMENT
  - 2 BEDROOM APARTMENT
  - 3 BEDROOM APARTMENT
  - SHARED EGRESS STAIRS
  - STATION AREAS (SUBJECT TO SEPARATE DEVELOPMENT APPROVAL)

I	18.06.21	SSDA Issue		
H	08.12.20	SSDA Issue		
G	12.11.20	SSDA Issue		
F	18.09.20	SSDA Issue		
E	12.05.20	Stage 2 SSD DA - Final		
D	07.04.20	Stage 2 SSD DA - For Landowners Consent		
C	31.03.20	SSDA Issue		
B	10.02.20	SSDA Issue		
REV.	BY	DATE	DESCRIPTION	APPD.
A1	Original		Co-ordinate System: MGA Zone 56	
			Height Datum: A.H.D.	
			This sheet may be prepared using colour and may be incomplete if copied	

SCALE

1:100 @ A1

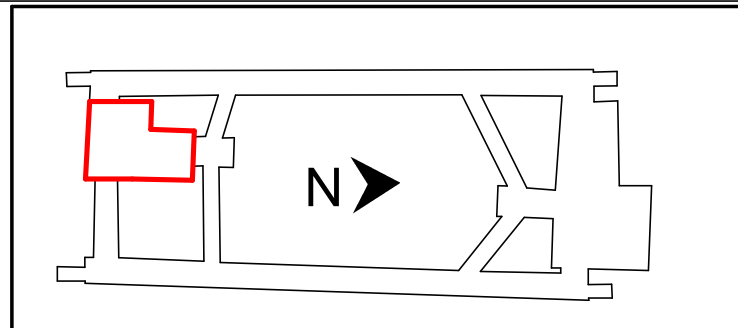

NOTE: Do not scale from this drawing.

CLIENT



ISDP



The information shown on this drawing is for the purposes of the Sydney Metro Project only. No warranty is given or implied as to its suitability for any other purpose. The Service Providers accept no liability arising from the use of this drawing and the information shown thereon for any purpose other than the Sydney Metro Project.

SERVICE PROVIDERS

**Foster + Partners**  
**C O X** **C J ARMS**  
**BATESSMART.** **LCI**  
**aurecon** **TW**

DRAWN \_\_\_\_\_ Author \_\_\_\_\_  
DESIGNED \_\_\_\_\_ Designer \_\_\_\_\_  
DRG CHECK \_\_\_\_\_ Checker \_\_\_\_\_  
DESIGN CHECK \_\_\_\_\_ Checker \_\_\_\_\_  
APPROVED \_\_\_\_\_ Approver \_\_\_\_\_

DRG No. SMCWSWSPS-BAT-OSS-AT-DWG-931441

**PITT STREET SOUTH OVER  
STATION DEVELOPMENT (PSS OSD)**  
SSDA Issue  
L14-32 - HIGHRISE GENERAL ARRANGEMENT PLAN

STATUS: SSDA Issue SHEET OF ©  
METRO DRG No. REV. I




100mm AT FULL SIZE Plot Date & Time [DATE / TIME STAMP]



- LEGEND**
- PROPERTY BOUNDARY
  - CONCEPT SSDA ENVELOPE
  - OSD CORE
  - OSD SERVICES
  - OSD GENERAL
  - OSD RESIDENT FACILITIES
  - OSD-ONLY EGRESS STAIRS
  - OSD RETAIL TENANCY
  - 1 BEDROOM APARTMENT
  - 2 BEDROOM APARTMENT
  - 3 BEDROOM APARTMENT
  - SHARED EGRESS STAIRS
  - STATION AREAS  
(SUBJECT TO SEPARATE DEVELOPMENT APPROVAL)

REV.	BY	DATE	DESCRIPTION	APPD.
E		18.06.21	SSDA Issue	
D		08.12.20	SSDA Issue	
C		12.11.20	SSDA Issue	
B		18.09.20	SSDA Issue	
A1 Original			Co-ordinate System: MGA Zone 56	
			Height Datum: A.H.D.	
			This sheet may be prepared using colour and may be incomplete if copied	

SCALE
1:100 @ A1
0 1 2 3 4 5 m

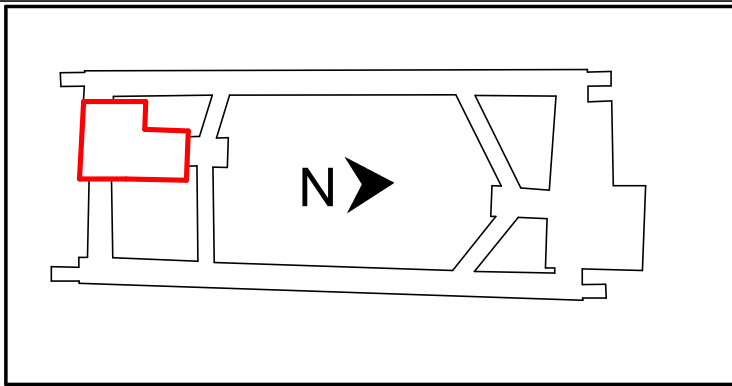

NOTE: Do not scale from this drawing.

CLIENT

NSW GOVERNMENT | sydney METRO

ISDP

oix|FLORID | CPB CONTRACTORS

The information shown on this drawing is for the purposes of the Sydney Metro Project only. No warranty is given or implied as to its suitability for any other purpose. The Service Providers accept no liability arising from the use of this drawing and the information shown thereon for any purpose other than the Sydney Metro Project.

SERVICE PROVIDERS

Foster + Partners

C O X | C J ARMS

BATESSMART. | LCI

aurecon | TW

DRAWN Author

DESIGNED Designer

DRG CHECK Checker

DESIGN CHECK Checker

APPROVED Approver

DRG No. SMCSWSPS-BAT-OSS-AT-DWG-933341

**PITT STREET SOUTH OVER STATION DEVELOPMENT (PSS OSD)**

SSDA Issue

L33-34 - HIGHRISE GENERAL ARRANGEMENT PLAN

STATUS: SSDA Issue

SHEET OF

METRO DRG No.

REV. E












100mm AT FULL SIZE Plot Date & Time [DATE / TIME STAMP]


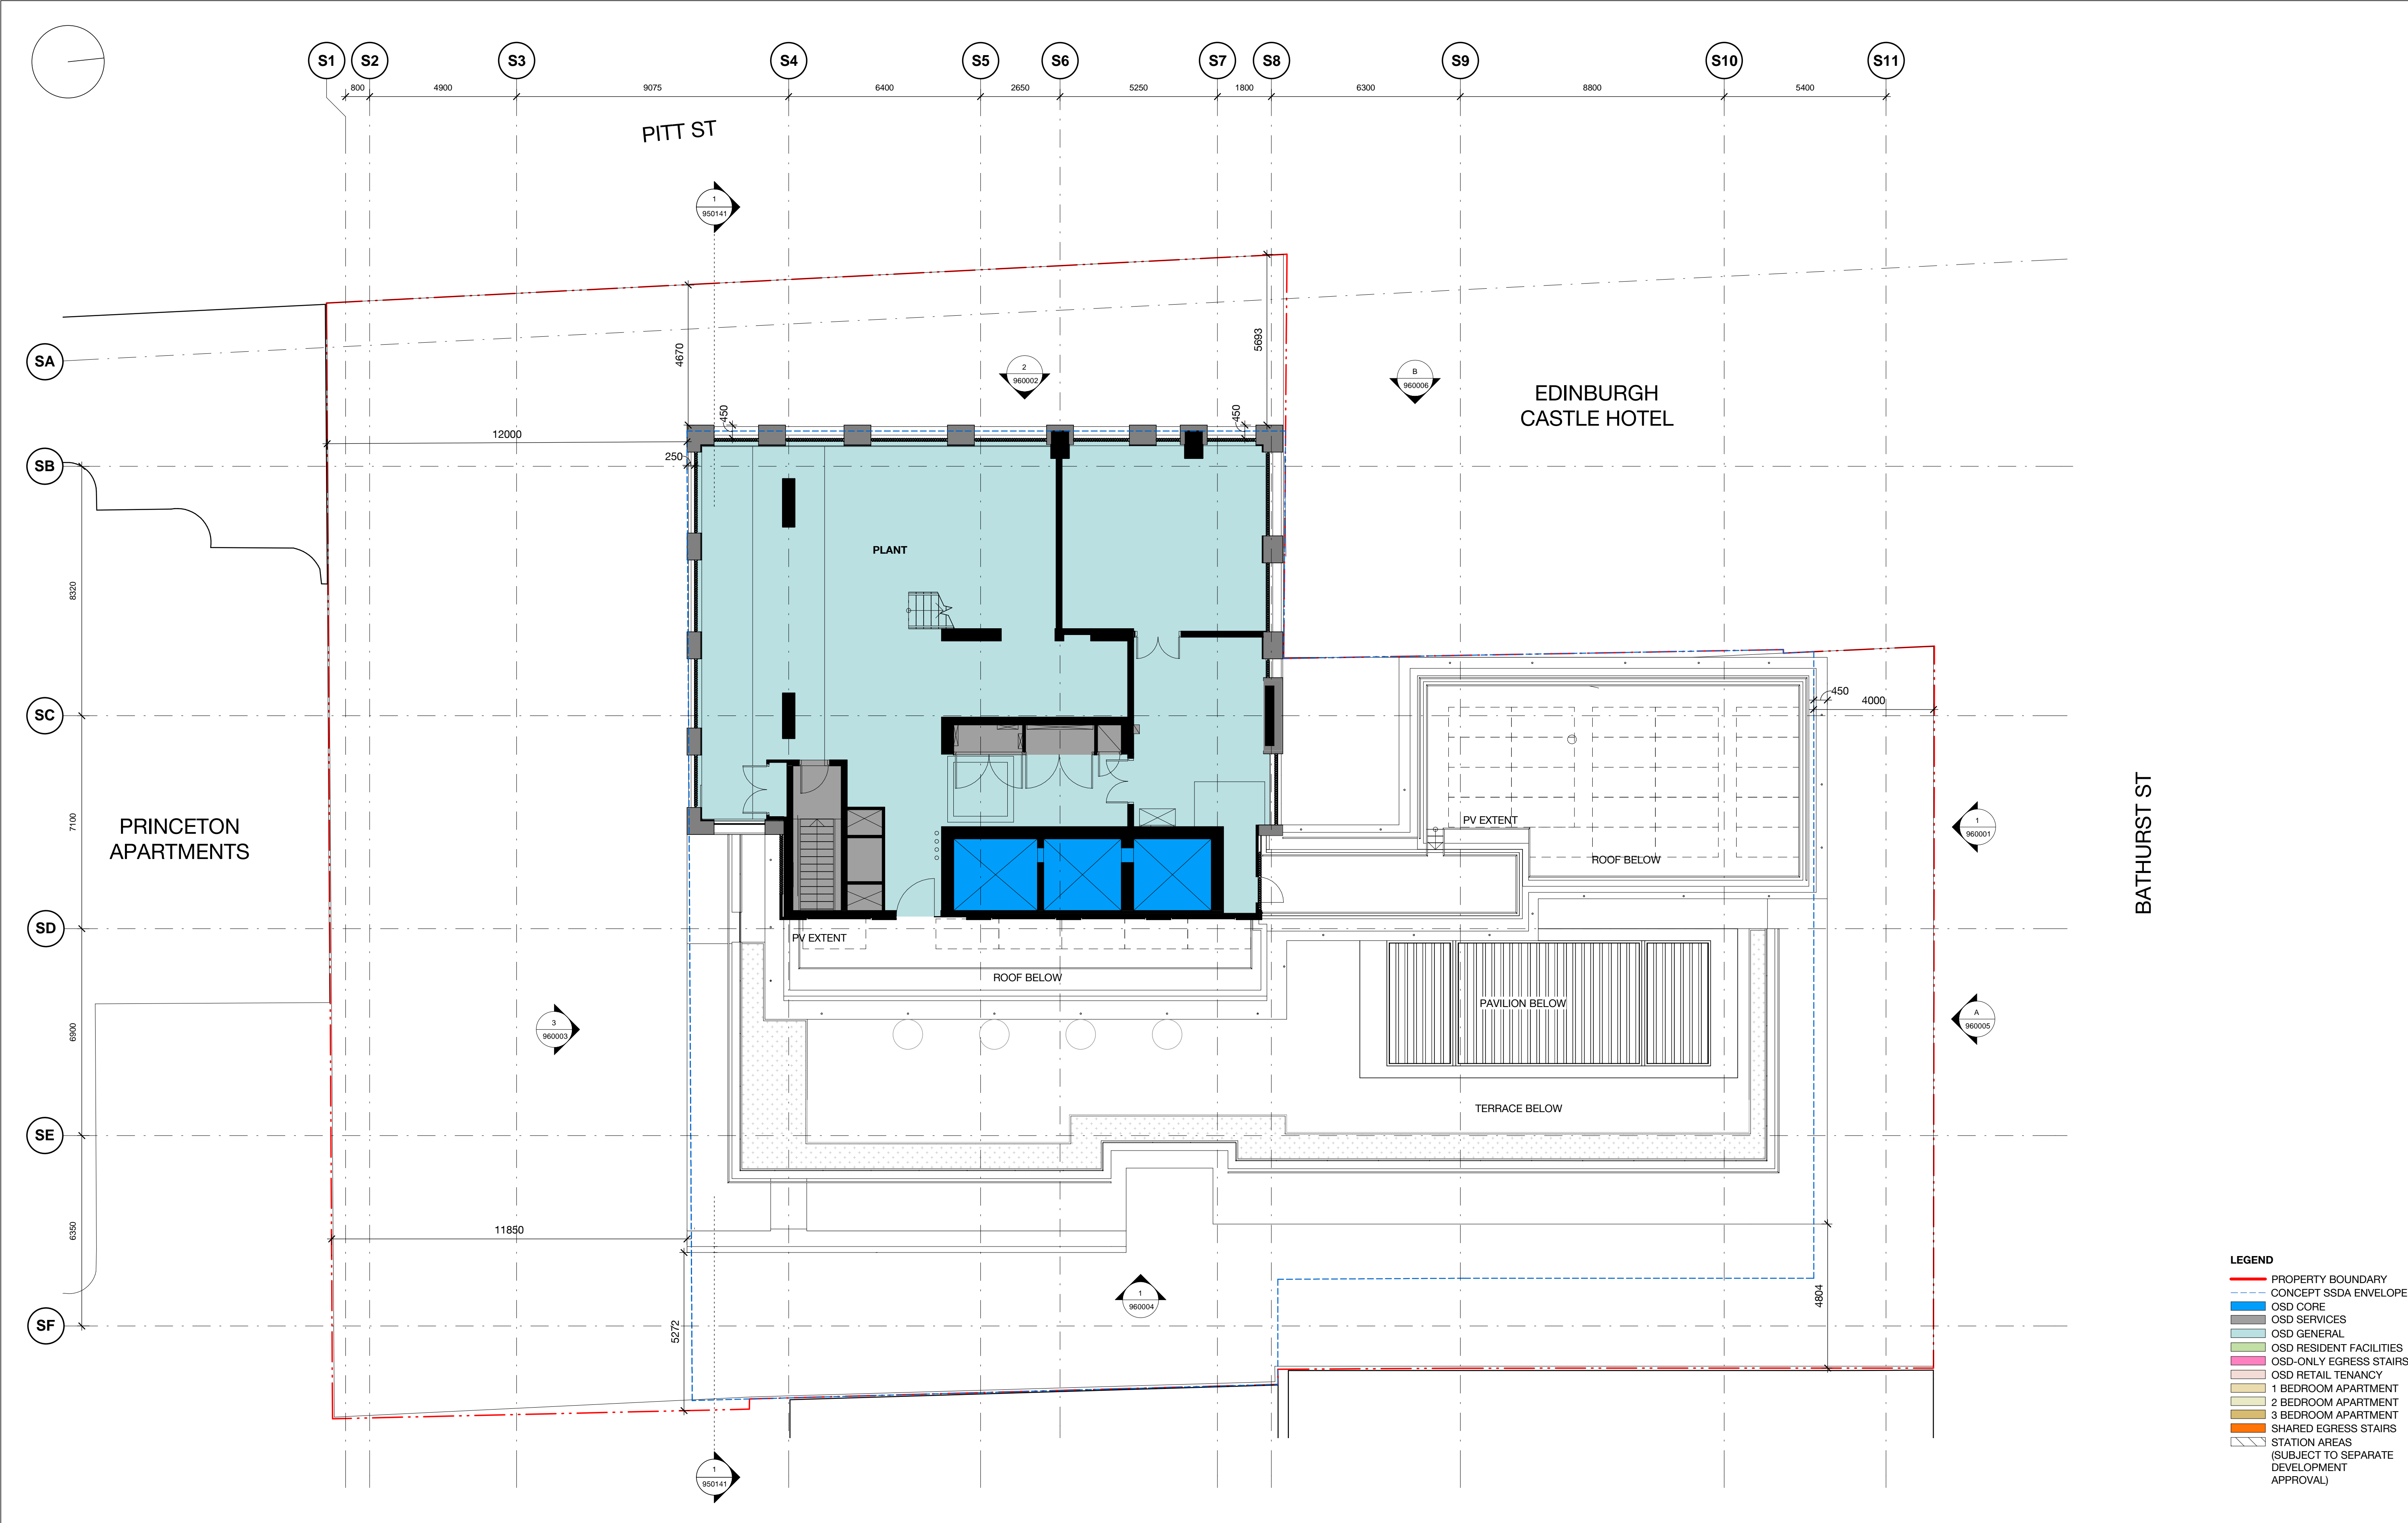


- LEGEND**
- PROPERTY BOUNDARY
  - CONCEPT SSDA ENVELOPE
  - OSD CORE
  - OSD SERVICES
  - OSD GENERAL
  - OSD RESIDENT FACILITIES
  - OSD-ONLY EGRESS STAIRS
  - OSD RETAIL TENANCY
  - 1 BEDROOM APARTMENT
  - 2 BEDROOM APARTMENT
  - 3 BEDROOM APARTMENT
  - SHARED EGRESS STAIRS
  - STATION AREAS  
(SUBJECT TO SEPARATE DEVELOPMENT APPROVAL)

G	18.06.21	SSDA Issue		
F	12.11.20	SSDA Issue		
E	18.09.20	SSDA Issue		
D	07.04.20	Stage 2 SSD DA - For Landowners Consent		
C	31.03.20	SSDA Issue		
B	10.02.20	SSDA Issue		
3	20.01.20	Preliminary - SSDA Issue		
2	20.12.19	Preliminary - SSDA Issue		
REV.	BY	DATE	DESCRIPTION	APPD.
A1 Original			Co-ordinate System: MGA Zone 56	
			Height Datum: A.H.D.	
			This sheet may be prepared using colour and may be incomplete if copied	

SCALE

1:100 @ A1

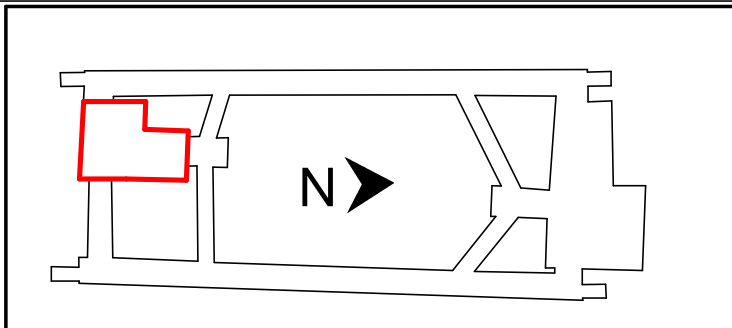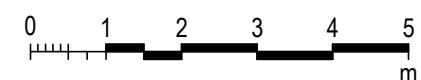

NOTE: Do not scale from this drawing.

CLIENT



ISDP



The information shown on this drawing is for the purposes of the Sydney Metro Project only. No warranty is given or implied as to its suitability for any other purpose. The Service Providers accept no liability arising from the use of this drawing and the information shown thereon for any purpose other than the Sydney Metro Project.

SERVICE PROVIDERS

**Foster + Partners**  
**C O X** **C J ARMS**  
**BATESSMART.** **LCI**  
**aurecon** **TW**

DRAWN Author  
DESIGNED Designer  
DRG CHECK Checker  
DESIGN CHECK Checker  
APPROVED Approver

DRG No. SMCWSPPS-BAT-OSS-AT-DWG-933741

**PITT STREET SOUTH OVER  
STATION DEVELOPMENT (PSS OSD)**  
SSDA Issue  
L37 PLANT - GENERAL ARRANGEMENT PLAN

STATUS: SSDA Issue SHEET OF ©  
METRO DRG No. REV. G











CLIENT

NSW  
GOVERNMENT


sydney  
METRO










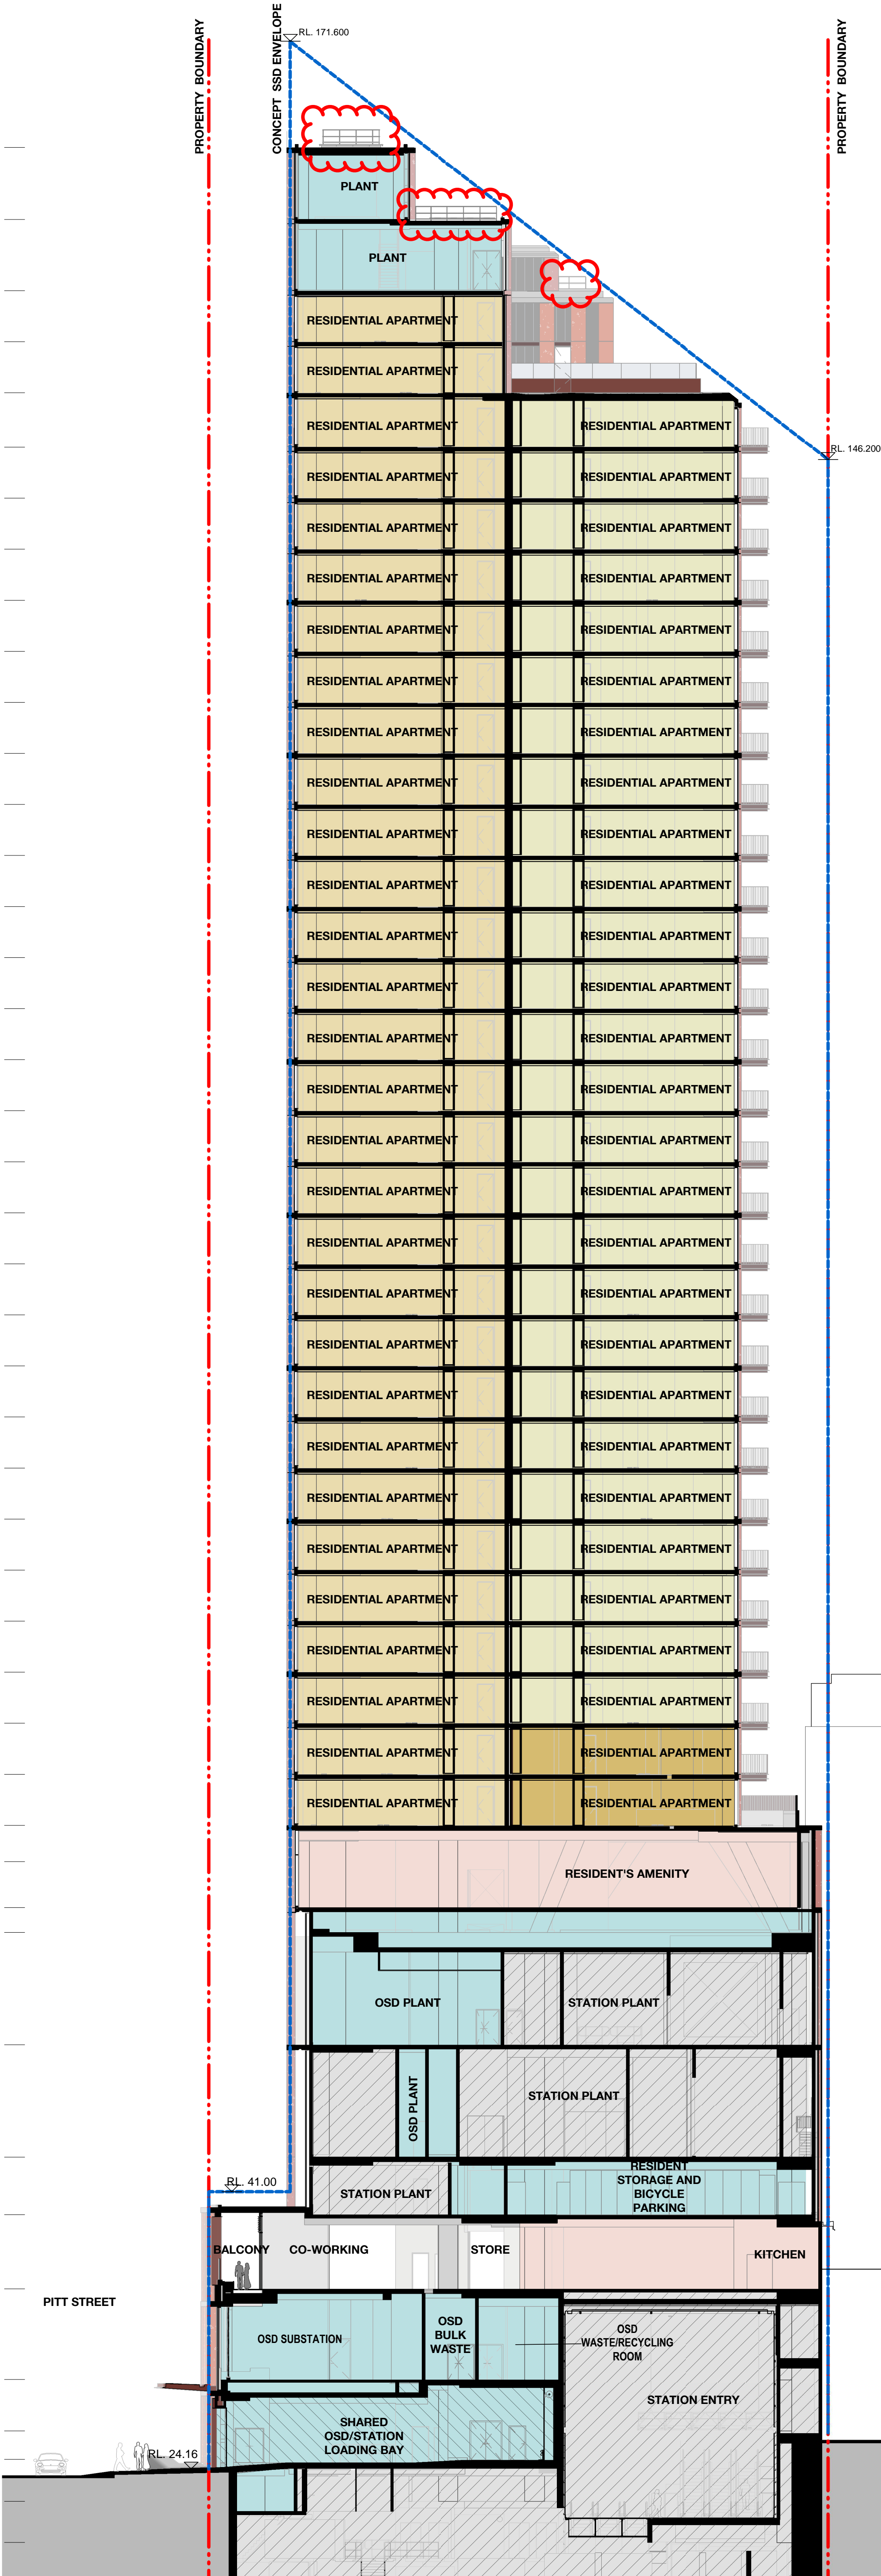


ISDP

o|x|f|o|r|d

 CPB  
CONTRACTORS

PITT STREET SOUTH OVER STATION DEVELOPMENT (PSS OSD)			
SSDA Issue SECTION A-A			
STATUS: SSDA Issue	SHEET	OF	©
METRO DRG. No.		REV. H	

 

- LEGEND**
-  PROPERTY BOUNDARY
  -  CONCEPT SSDA ENVELOPE
  -  OSD CORE
  -  OSD SERVICES
  -  OSD GENERAL
  -  OSD RESIDENT FACILITIES
  -  OSD-ONLY EGRESS STAIRS
  -  OSD RETAIL TENANCY
  -  RESIDENTIAL APARTMENT
  -  RESIDENTIAL APARTMENT
  -  RESIDENTIAL APARTMENT
  -  SHARED EGRESS STAIRS
  -  STATION AREAS  
(SUBJECT TO SEPARATE  
DEVELOPMENT  
APPROVAL)



CLIENT

NSW  
GOVERNMENT

sydney  
METRO

ISDP

o|x|f|o|r|d

CPB  
CONTRACTORS

**PITT STREET SOUTH OVER  
STATION DEVELOPMENT (PSS OSD)**

SSDA Issue  
SECTION B-B

STATUS: SSDA Issue










 


METRO DRG No.

SHEET    OF

REV. 6

©

RL 133.12

- LEGEND**
-  PROPERTY BOUNDARY
  -  CONCEPT SSDA ENVELOPE
  -  OSD CORE
  -  OSD SERVICES
  -  OSD GENERAL
  -  OSD RESIDENT FACILITIES
  -  OSD-ONLY EGRESS STAIRS
  -  OSD RETAIL TENANCY
  -  RESIDENTIAL APARTMENT
  -  RESIDENTIAL APARTMENT
  -  RESIDENTIAL APARTMENT
  -  SHARED EGRESS STAIRS
  -  STATION AREAS  
(SUBJECT TO SEPARATE  
DEVELOPMENT  
APPROVAL)



**BATHURST STREET**



	L38 S ROOF	FFL 160,15 m
	L37 S	FFL 166,46 m
	L36 S	FFL 163,96 m
	L35 S	FFL 160,25 m
	L34 S	FFL 146,96 m
	L33 S	FFL 143,86 m
	L32 S	FFL 140,75 m
	L31 S	FFL 137,66 m
	L30 S	FFL 134,56 m
	L29 S	FFL 131,46 m
	L28 S	FFL 128,36 m
	L27 S	FFL 125,25 m
	L26 S	FFL 122,15 m
	L25 S	FFL 119,06 m
	L24 S	FFL 115,96 m
	L23 S	FFL 112,86 m
	L22 S	FFL 109,75 m
	L21 S	FFL 106,66 m
	L20 S	FFL 103,56 m
	L19 S	FFL 100,46 m
	L18 S	FFL 97,36 m
	L17 S	FFL 94,26 m
	L16 S	FFL 91,16 m
	L15 S	FFL 88,06 m
	L14 S	FFL 84,96 m
	L13 S	FFL 81,86 m
	L12 S	FFL 78,76 m
	L11 S	FFL 75,66 m
	L10 S	FFL 72,56 m
	L09 S	FFL 69,46 m
	L08 S	FFL 66,36 m
	L07 S	FFL 63,26 m
	L06 S MEZZ	FFL 61,06 m
	L06 S R	FFL 59,26 m
	L06 S SUB-FLOOR	FFL 56,76 m
	L05 S	FFL 49,926 m
	L04 S	FFL 43,1 m
	L03 S	FFL 39,6 m
	L02 S	FFL 35,1 m
	L01 S	FFL 29,6 m
	L00 S BATHURST ST	FFL 26,47 m
	L00 S PITT ST	FFL 24,75 m

J	18.06.21	SSDA Issue		
I	26.11.20	SSDA Issue		
H	12.11.20	SSDA Issue		
G	18.09.20	SSDA Issue		
F	12.05.20	Stage 2 SSD DA - Final		
E	07.04.20	Stage 2 SSD DA - For Landowners Consent		
D	31.03.20	SSDA Issue		
C	13.02.20	SSDA Issue		
REV.	BY	DATE	DESCRIPTION	APPD.
A1	Original	Co-ordinate System: MGA Zone 56	Height Datum: A.H.D.	This sheet may be prep

1:200 @ A1

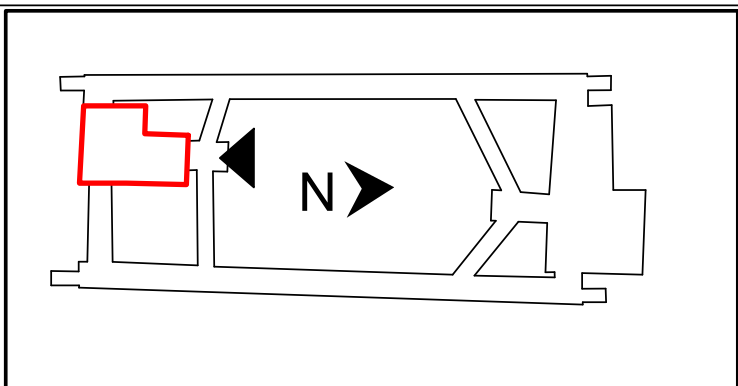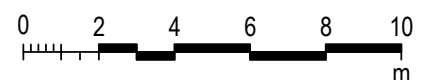

NOTE: Do not scale from this drawing

ISDP



The information shown on this drawing is for the purposes of the Sydney Metro Project only. No warranty is given or implied as to its suitability for any other purpose. The Service Providers accept no liability arising from the use of this drawing and the information shown thereon for any purpose other than the Sydney Metro Project.

## SERVICE PROVIDERS

**Foster + Partners**

COX CLARM

BATESSMART 

DRAWN \_\_\_\_\_ Author \_\_\_\_\_

DESIGNED \_\_\_\_\_ Designer \_\_\_\_\_

DRG CHECK      Checker

DESIGN CHECK Checker

DRG No. SMCSWSPS-BAT-OSS-AT-DWG-960001

PITT STREET SOUTH OVER  
STATION DEVELOPMENT (PSS OSD)

SSDA Issue  
NORTH ELEVATION - BATHURST STREET

STATUS: SSDA Issue

SHEET	OF
-------	----

©


METRO DRG No.

REV. 11



I		18.06.21	SSDA Issue	
H		26.11.20	SSDA Issue	
G		12.11.20	SSDA Issue	
F		18.09.20	SSDA Issue	
E		07.04.20	Stage 2 SSDA - For Landowners Consent	
D		31.03.20	SSDA Issue	
C		13.02.20	SSDA Issue	
B		10.02.20	SSDA Issue	
REV.	BY	DATE	DESCRIPTION	APPD.
A1	Original		Co-ordinate System: MGA Zone 56 Height Datum: A.H.D.	This sheet may be prepared using colour and may be incomplete if copied

SCALE
1:200 @ A1
0 2 4 6 8 10 m

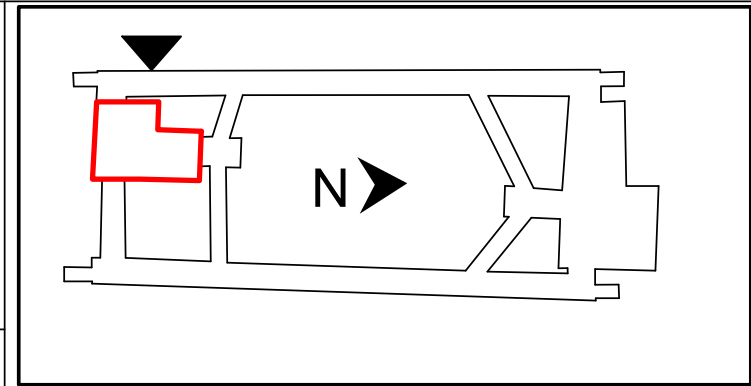


NOTE: Do not scale from this drawing.

CLIENT	 
ISDP	 

The information shown on this drawing is for the purposes of the Sydney Metro Project only. No warranty is given or implied as to its suitability for any other purpose. The Service Providers accept no liability arising from the use of this drawing and the information shown thereon for any purpose other than the Sydney Metro Project.	
SERVICE PROVIDERS	
Foster + Partners	
C O X	C J ARMS
BATESSMART.	LCI
aurecon	TW
Technical Drawing	
DRAWN	Author
DESIGNED	Designer
DRG CHECK	Checker
DESIGN CHECK	Checker
APPROVED	Approver

DRG No. SMCSWSPS-BAT-OSS-AT-DWG-960002			
PITT STREET SOUTH OVER STATION DEVELOPMENT (PSS OSD)			
SSDA Issue WEST ELEVATION - PITT STREET			
STATUS: SSDA Issue		SHEET OF	©
METRO DRG No.			REV.

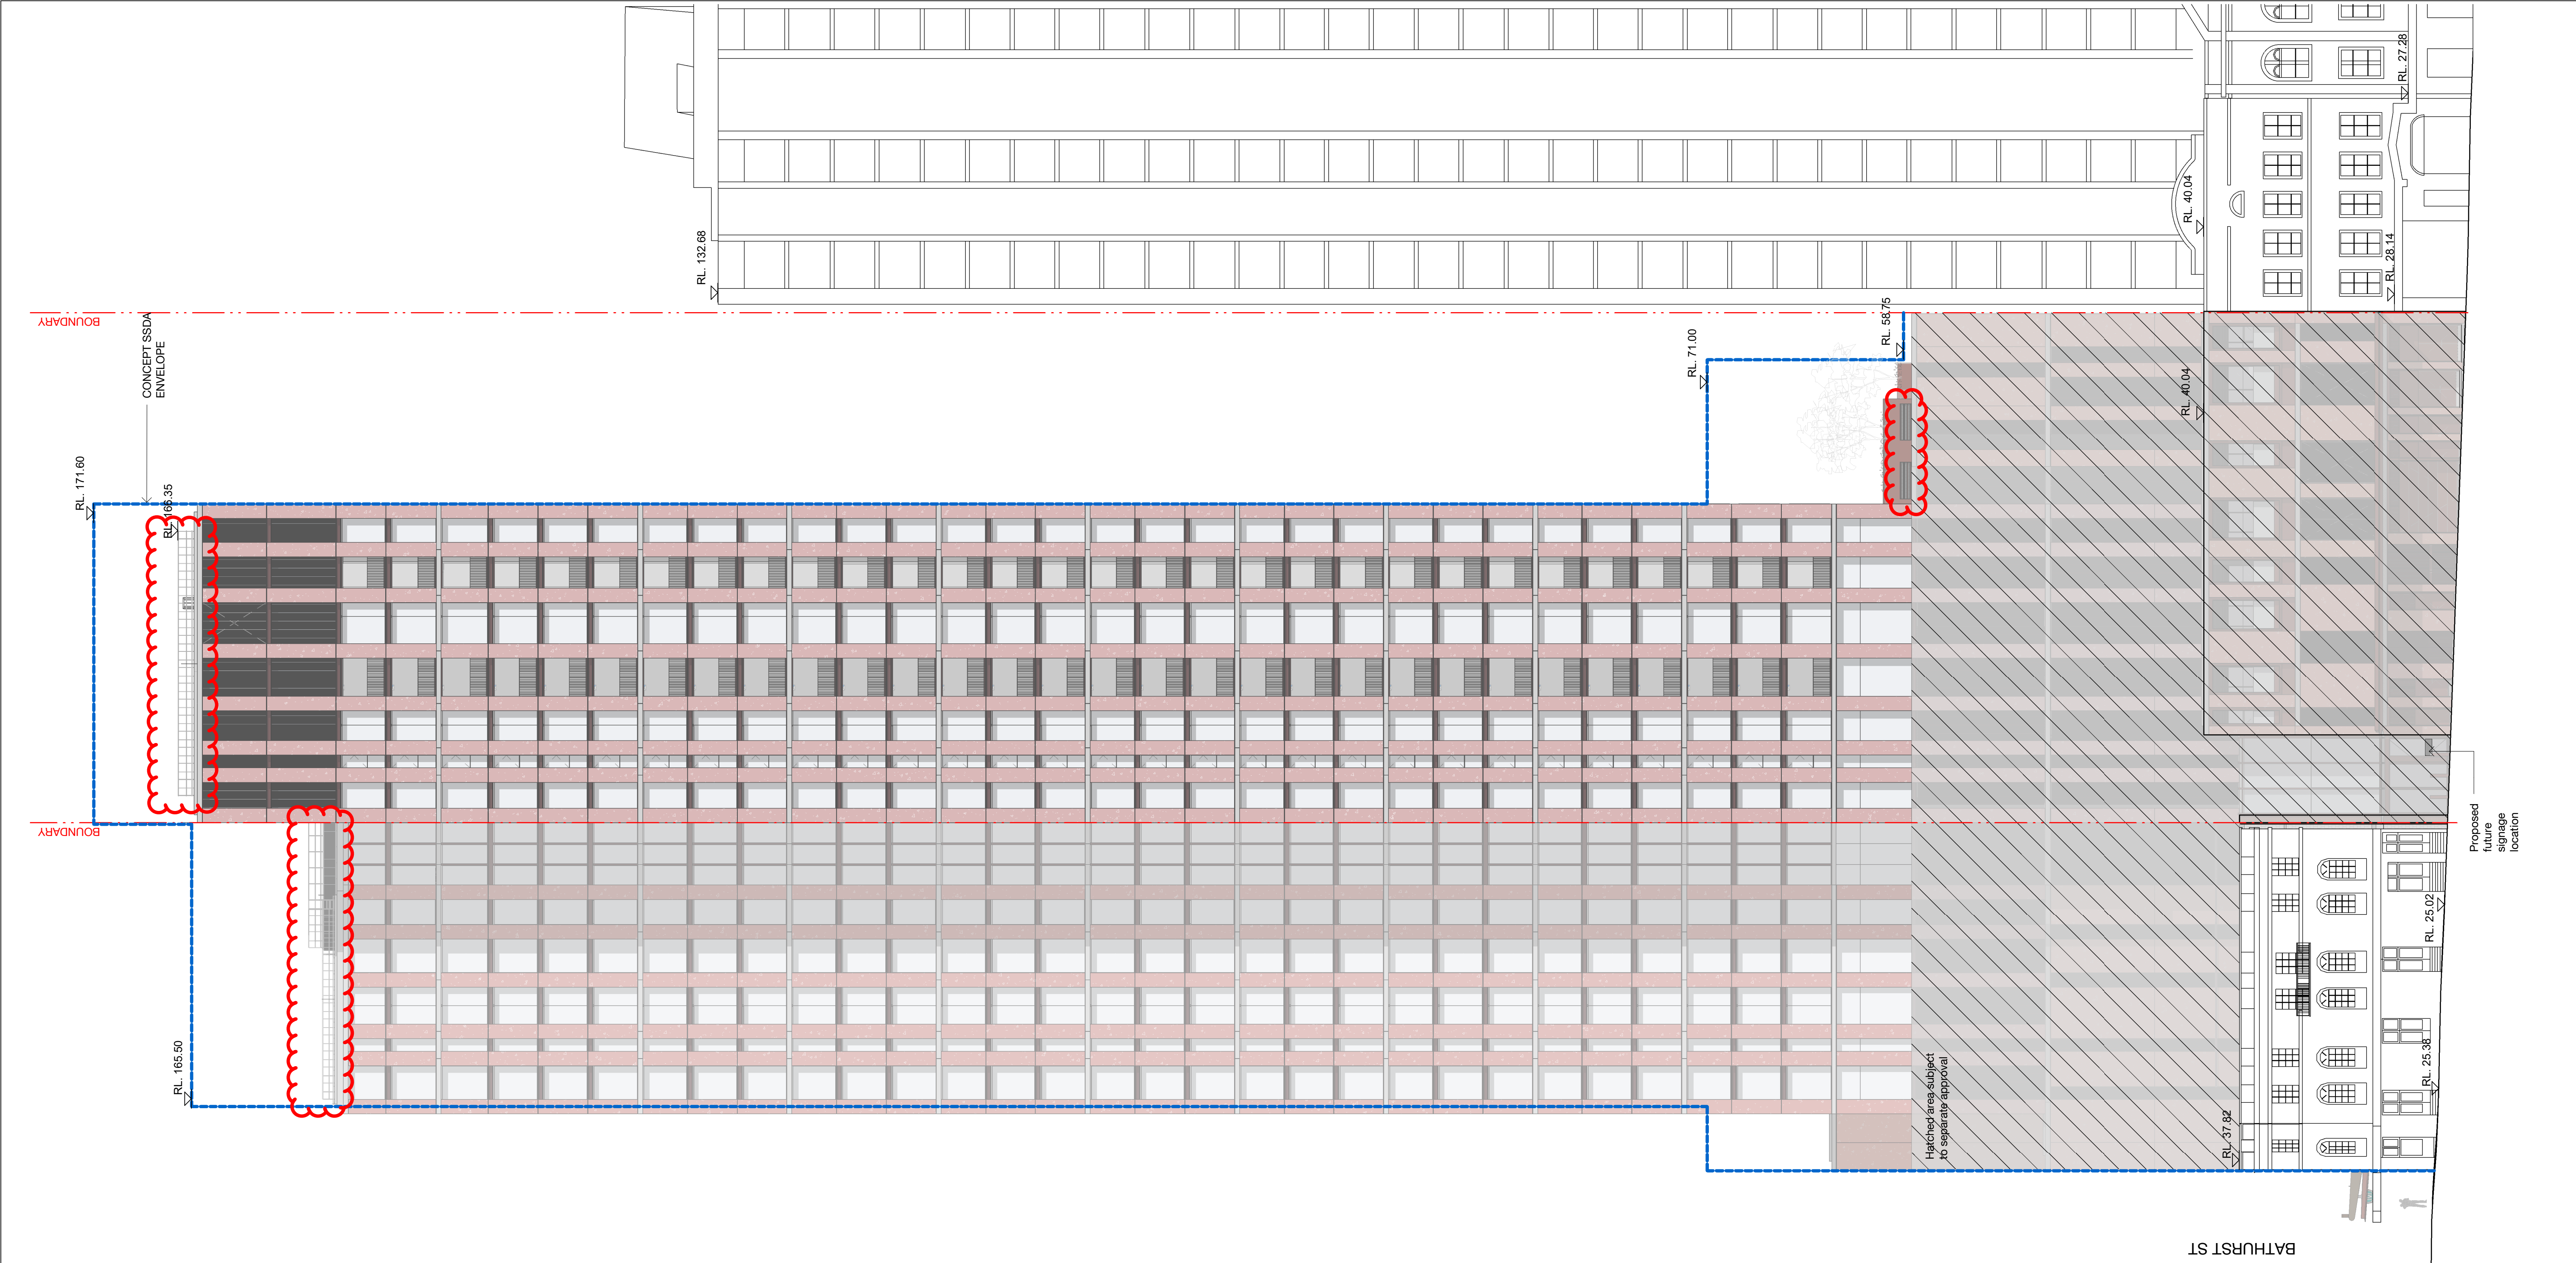




100mm A1 FULL SIZE Plot Date & Time [DATE / TIME STAMP]

100mm A1 FULL SIZE Plot Date & Time [DATE / TIME STAMP]

I	18.06.21	SSDA Issue		
H	26.11.20	SSDA Issue		
G	12.11.20	SSDA Issue		
F	18.09.20	SSDA Issue		
E	12.05.20	Stage 2 SSD DA - Final		
D	07.04.20	Stage 2 SSD DA - For Landowners Consent		
C	31.03.20	SSDA Issue		
B	10.02.20	SSDA Issue		
REV.	BY	DATE	DESCRIPTION	APPD.
A1	Original	Co-ordinate System: MGA Zone 56	Height Datum: A.H.D.	This sheet may be prepared using colour and may be incomplete if copied

SCALE
1:200 @ A1
0 2 4 6 8 10 m

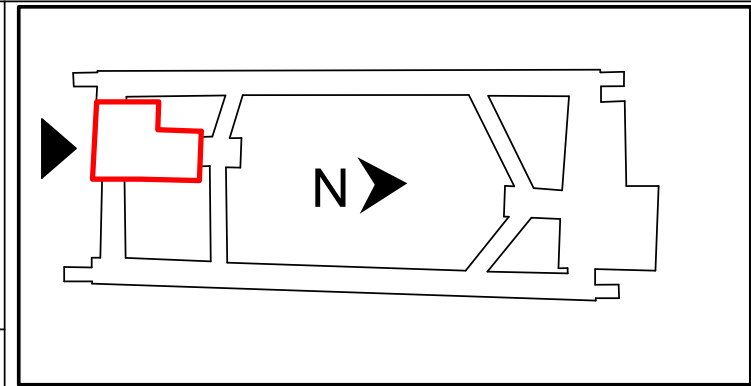


NOTE: Do not scale from this drawing.

CLIENT	 
ISDP	 

The information shown on this drawing is for the purposes of the Sydney Metro Project only. No warranty is given or implied as to its suitability for any other purpose. The Service Providers accept no liability arising from the use of this drawing and the information shown thereon for any purpose other than the Sydney Metro Project.	
SERVICE PROVIDERS	
Foster + Partners	
C O X	
BATESSMART.	
aurecon	
LCI	
TW	
Drawn by	Author
Designed by	Designer
DRG CHECK	Checker
DESIGN CHECK	Checker
APPROVED	Approver

DRG No. SMCSWSPS-BAT-OSS-AT-DWG-960003	
PITT STREET SOUTH OVER STATION DEVELOPMENT (PSS OSD)	
SSDA Issue SOUTH ELEVATION	
STATUS: SSDA Issue	SHEET OF
METRO DRG No.	REV . I

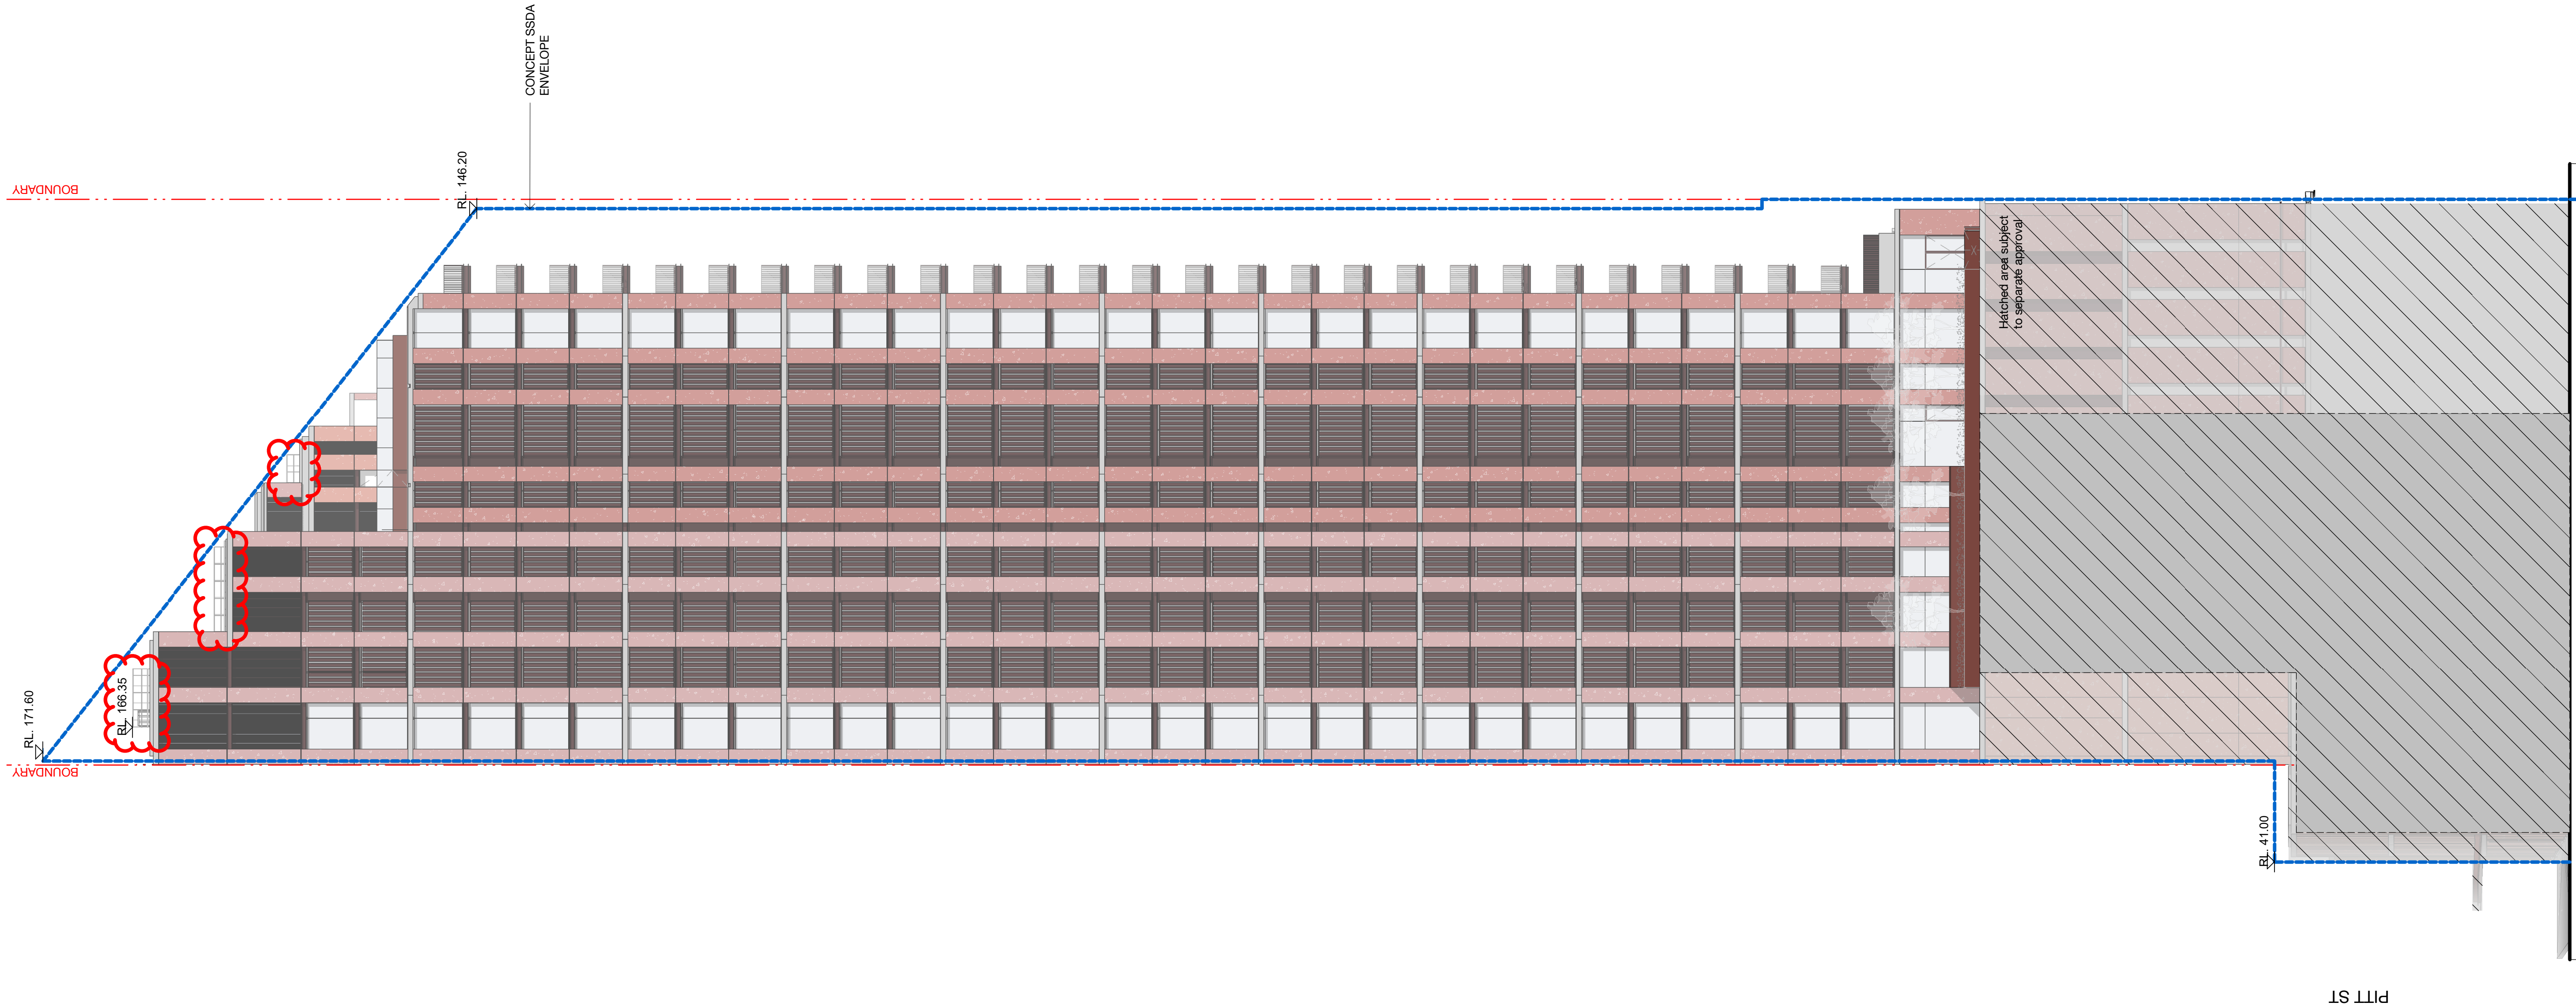

L38 S ROOF	▽ FFL 165.15 m
L38 S	▽ FFL 160.775 m
L37 S	▽ FFL 156.45 m
L36 S	▽ FFL 163.35 m
L35 S	▽ FFL 150.25 m
L34 S	▽ FFL 146.95 m
L33 S	▽ FFL 143.85 m
L32 S	▽ FFL 140.75 m
L31 S	▽ FFL 137.65 m
L30 S	▽ FFL 134.55 m
L29 S	▽ FFL 131.45 m
L28 S	▽ FFL 128.35 m
L27 S	▽ FFL 125.25 m
L26 S	▽ FFL 122.15 m
L25 S	▽ FFL 119.05 m
L24 S	▽ FFL 115.95 m
L23 S	▽ FFL 112.85 m
L22 S	▽ FFL 109.75 m
L21 S	▽ FFL 106.65 m
L20 S	▽ FFL 103.55 m
L19 S	▽ FFL 100.45 m
L18 S	▽ FFL 97.35 m
L17 S	▽ FFL 94.25 m
L16 S	▽ FFL 91.15 m
L15 S	▽ FFL 88.05 m
L14 S	▽ FFL 84.95 m
L13 S	▽ FFL 81.85 m
L12 S	▽ FFL 78.75 m
L11 S	▽ FFL 75.65 m
L10 S	▽ FFL 72.55 m
L09 S	▽ FFL 69.45 m
L08 S	▽ FFL 66.35 m
L07 S	▽ FFL 63.25 m
L06 S MEZZ	▽ FFL 60.15 m
L06 S R	▽ FFL 57.05 m
L06 S SUB-FLOOR	▽ FFL 56.75 m
L05 S	▽ FFL 49.925 m
L04 S	▽ FFL 43.1 m
L03 S	▽ FFL 39.6 m
L02 S	▽ FFL 35.1 m
L01 S	▽ FFL 29.6 m
L00 S BATHURST ST	▽ FFL 26.47 m
L00 S PITT ST	▽ FFL 24.15 m




100mm AT FULL SIZE Plot Date & Time [DATE / TIME STAMP]

100mm

K		18.06.21	SSDA Issue		
J		08.12.20	SSDA Issue		
I		26.11.20	SSDA Issue		
H		12.11.20	SSDA Issue		
G		18.09.20	SSDA Issue		
F		12.05.20	Stage 2 SSD DA - Final		
E		07.04.20	Stage 2 SSD DA - For Landowners Consent		
D		31.03.20	SSDA Issue		
REV.	BY	DATE	DESCRIPTION	APPD.	
A1	Original		Co-ordinate System: MGA Zone 56	Height Datum: A.H.D.	This sheet may be prepared using colour and may be incomplete if copied

SCALE
1:200 @ A1
0 2 4 6 8 10 m

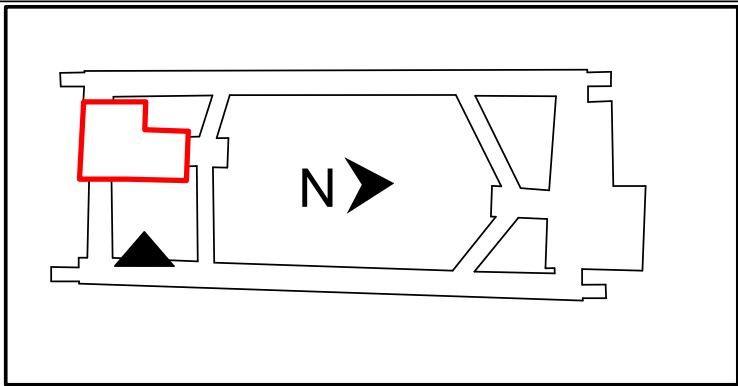


NOTE: Do not scale from this drawing.

CLIENT	 
ISDP	 


<small>The information shown on this drawing is for the purposes of the Sydney Metro Project only. No warranty is given or implied as to its suitability for any other purpose. The Service Providers accept no liability arising from the use of this drawing and the information shown thereon for any purpose other than the Sydney Metro Project.</small>	
SERVICE PROVIDERS	
<b>Foster + Partners</b>	DRAWN _____ Author
<b>C O X</b>	DESIGNED _____ Designer
<b>CJ ARMS</b>	DRG CHECK _____ Checker
<b>BATESSMART.</b>	DESIGN CHECK _____ Checker
<b>aurecon</b>	APPROVED _____ Approver
<b>LCI</b>	
<b>TW</b>	

DRG No. SMCSWSPS-BAT-OSS-AT-DWG-960004		
<b>PITT STREET SOUTH OVER STATION DEVELOPMENT (PSS OSD)</b>		
SSDA Issue EAST ELEVATION		
STATUS: SSDA Issue	SHEET OF	©
METRO DRG No.		REV . K

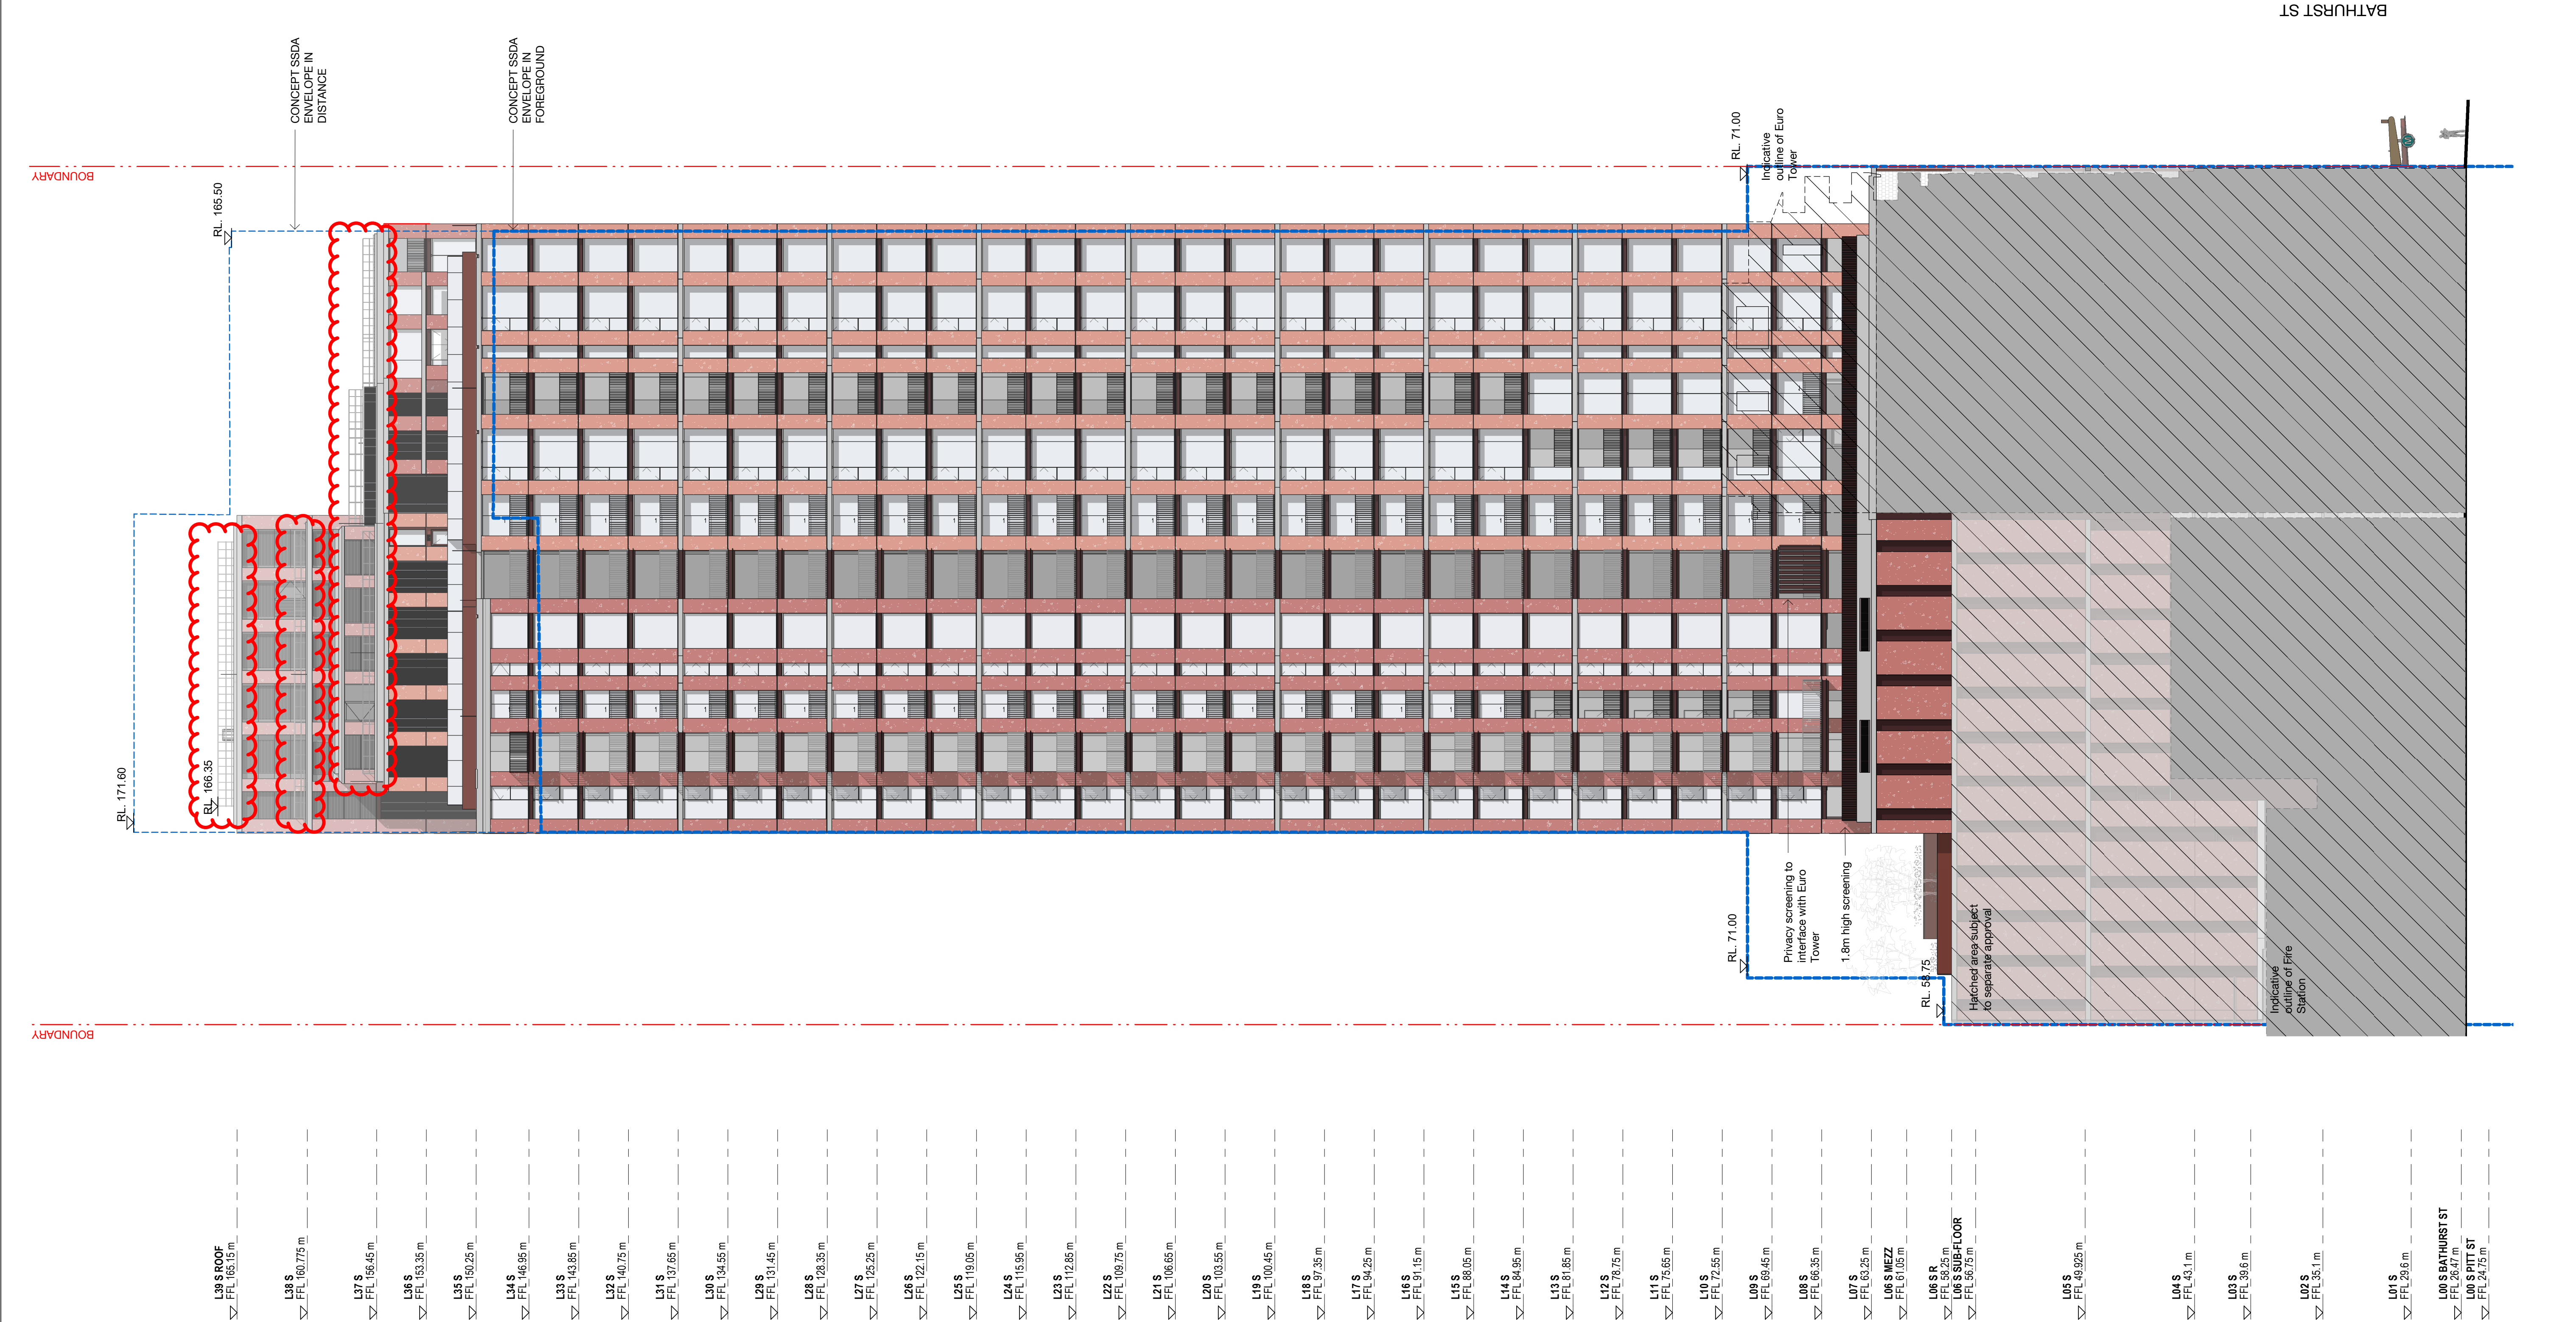




100mm A1 FULL SIZE Plot Date & Time [DATE / TIME STAMP]

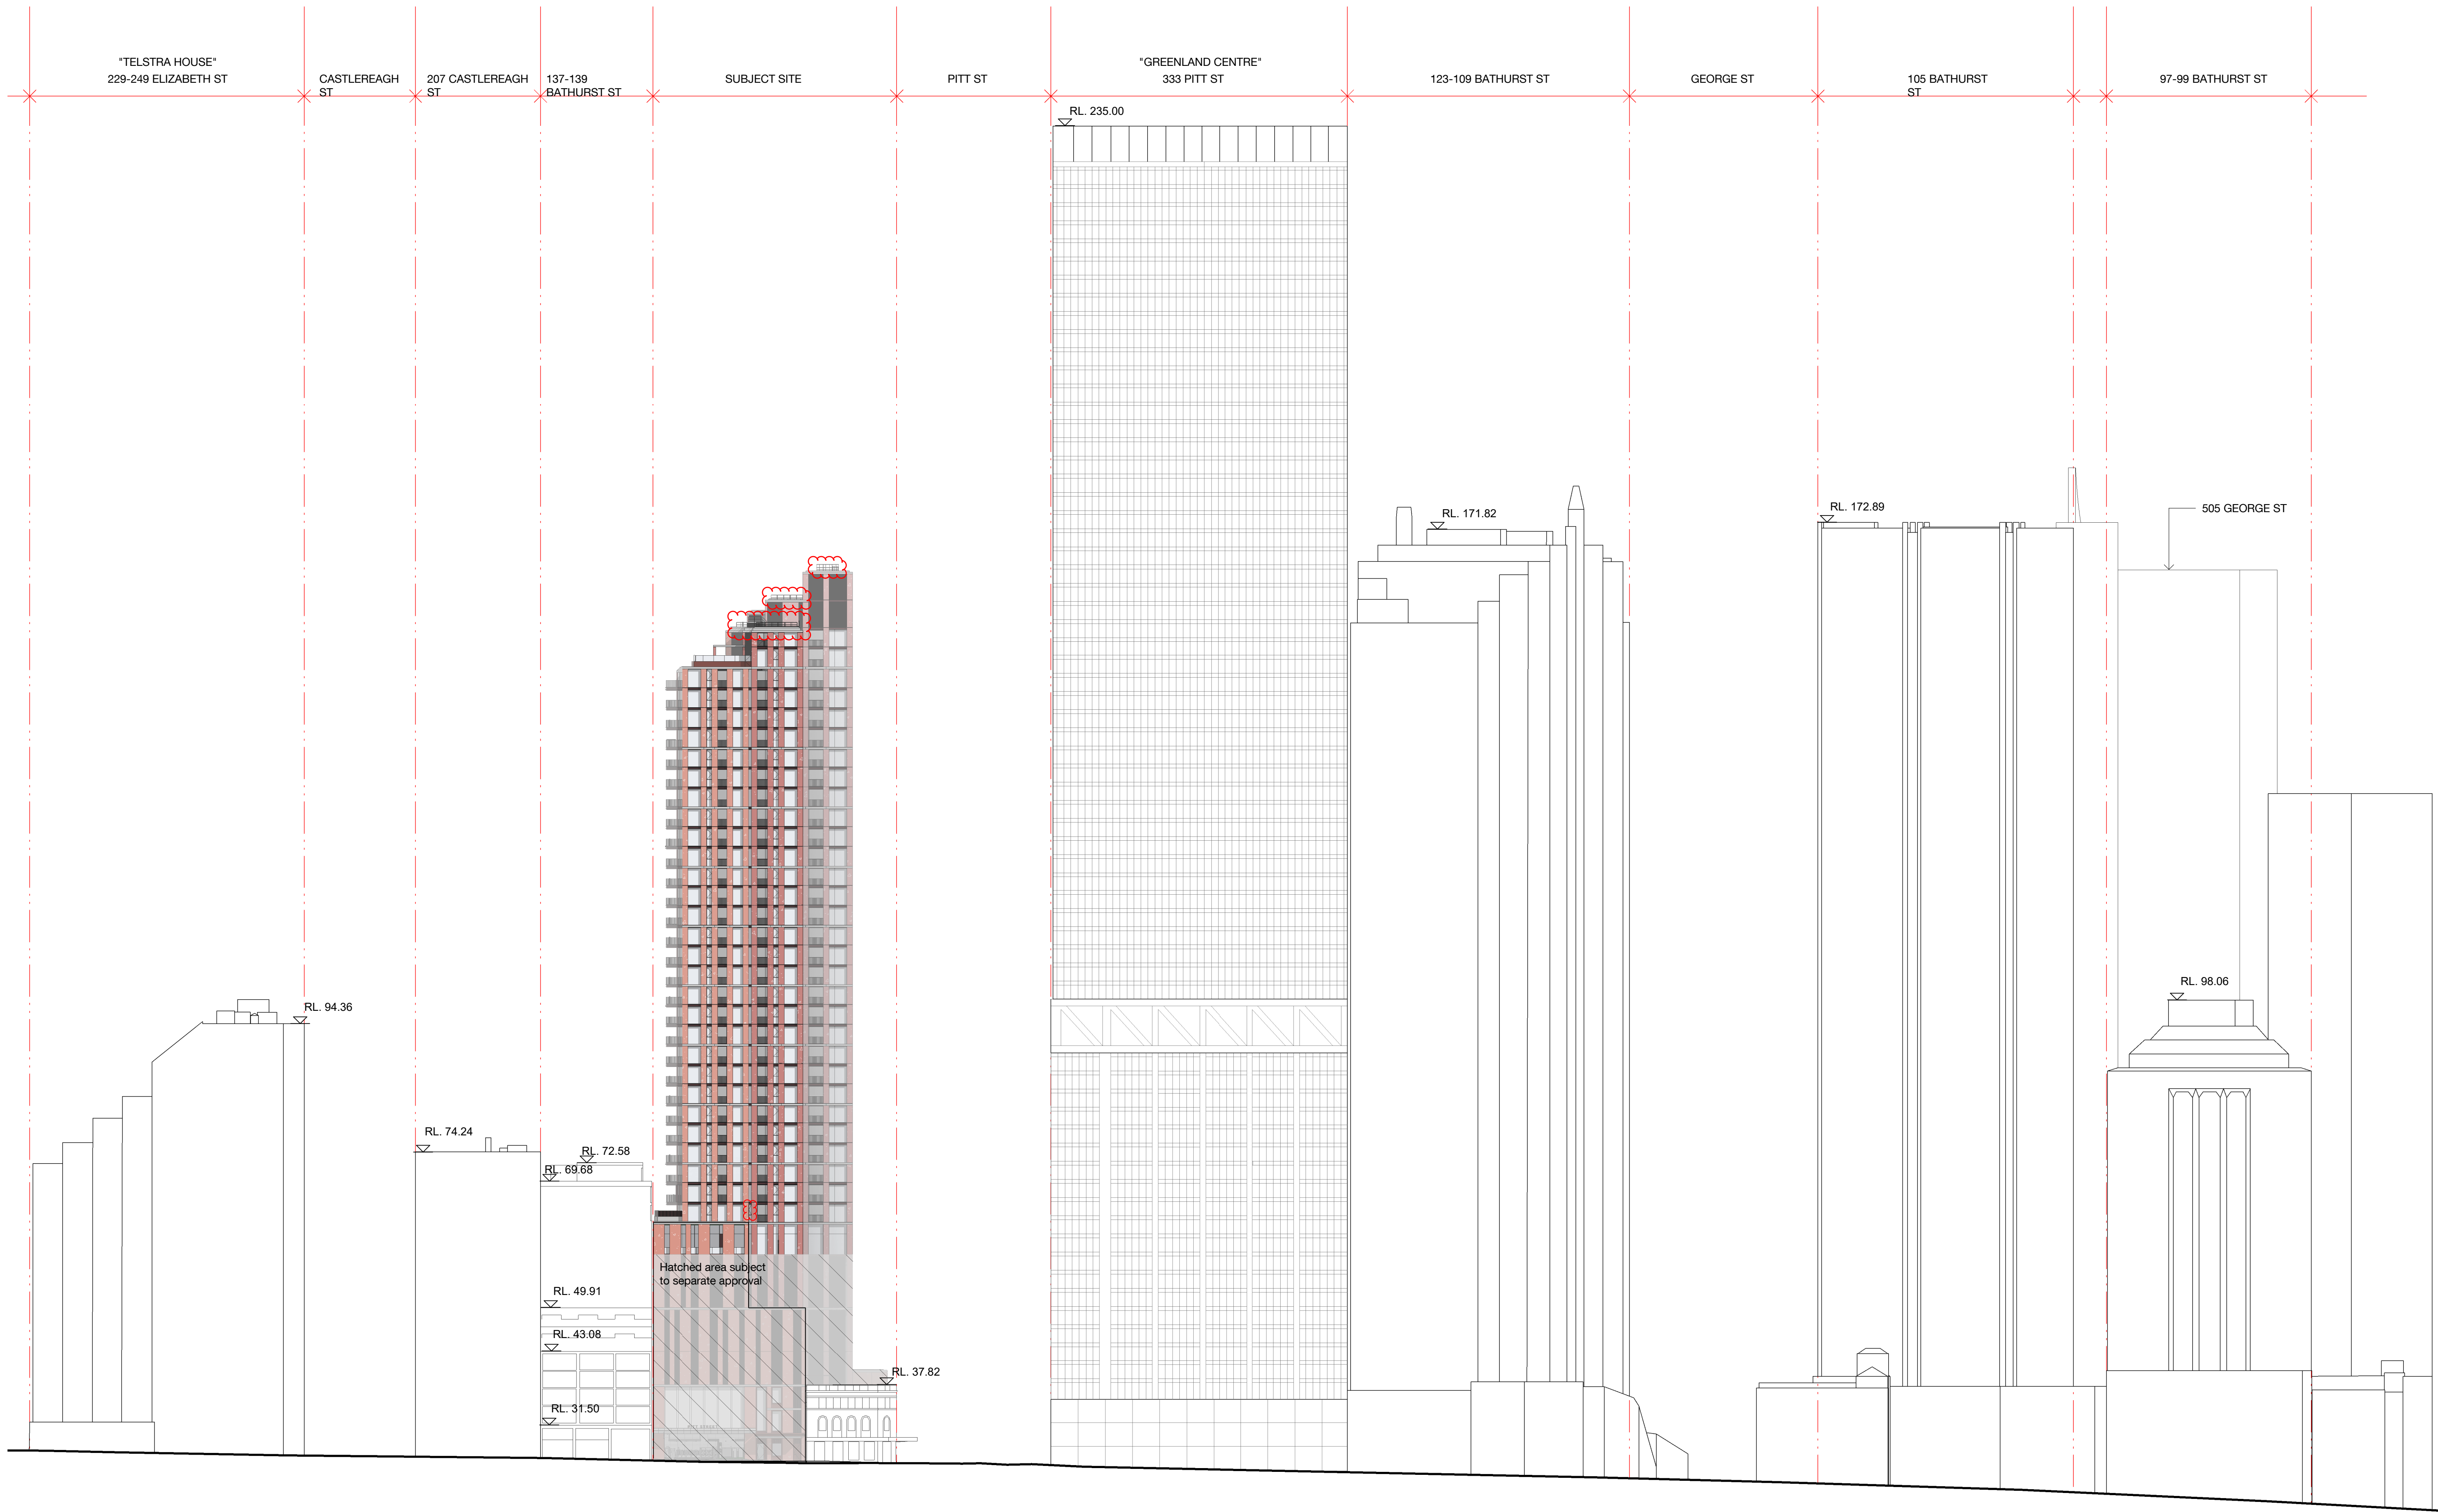

I	18.06.21	SSDA Issue	
H	26.11.20	SSDA Issue	
G	12.11.20	SSDA Issue	
F	18.09.20	SSDA Issue	
E	12.05.20	Stage 2 SSD DA - Final	
D	07.04.20	Stage 2 SSD DA - For Landowners Consent	
C	31.03.20	SSDA Issue	
B	10.02.20	SSDA Issue	
REV.	BY	DATE	DESCRIPTION
A1	Original	Co-ordinate System: MGA Zone 56	Height Datum: A.H.D.

SCALE			
1:500 @ A1			
0 5 10 15 20 25 m			
APPD.			
This sheet may be prepared using colour and may be incomplete if copied			

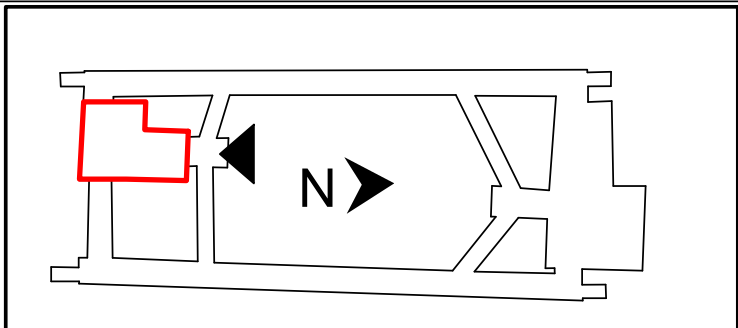

NOTE: Do not scale from this drawing.


CLIENT
NSW GOVERNMENT   sydney METRO
ISDP
oix   FLORID   CPB CONTRACTORS

The information shown on this drawing is for the purposes of the Sydney Metro Project only. No warranty is given or implied as to its suitability for any other purpose. The Service Providers accept no liability arising from the use of this drawing and the information shown thereon for any purpose other than the Sydney Metro Project.			
SERVICE PROVIDERS			
Foster + Partners	DRAWN	Author	
C O X	DESIGNED	Designer	
CJ ARMS	DRG CHECK	Checker	
BATESSMART.	DESIGN CHECK	Checker	
aurecon	APPROVED	Approver	
LCI			
TTW			

DRG No. SMCSWSPS-BAT-OSS-AT-DWG-960005			
PITT STREET SOUTH OVER STATION DEVELOPMENT (PSS OSD)			
SSDA Issue			
BATHURST STREET - STREETSCAPE ELEVATION			
STATUS: SSDA Issue		SHEET	OF
METRO DRG No.		REV . I	





100mm A1 FULL SIZE Plot Date & Time [DATE / TIME STAMP]

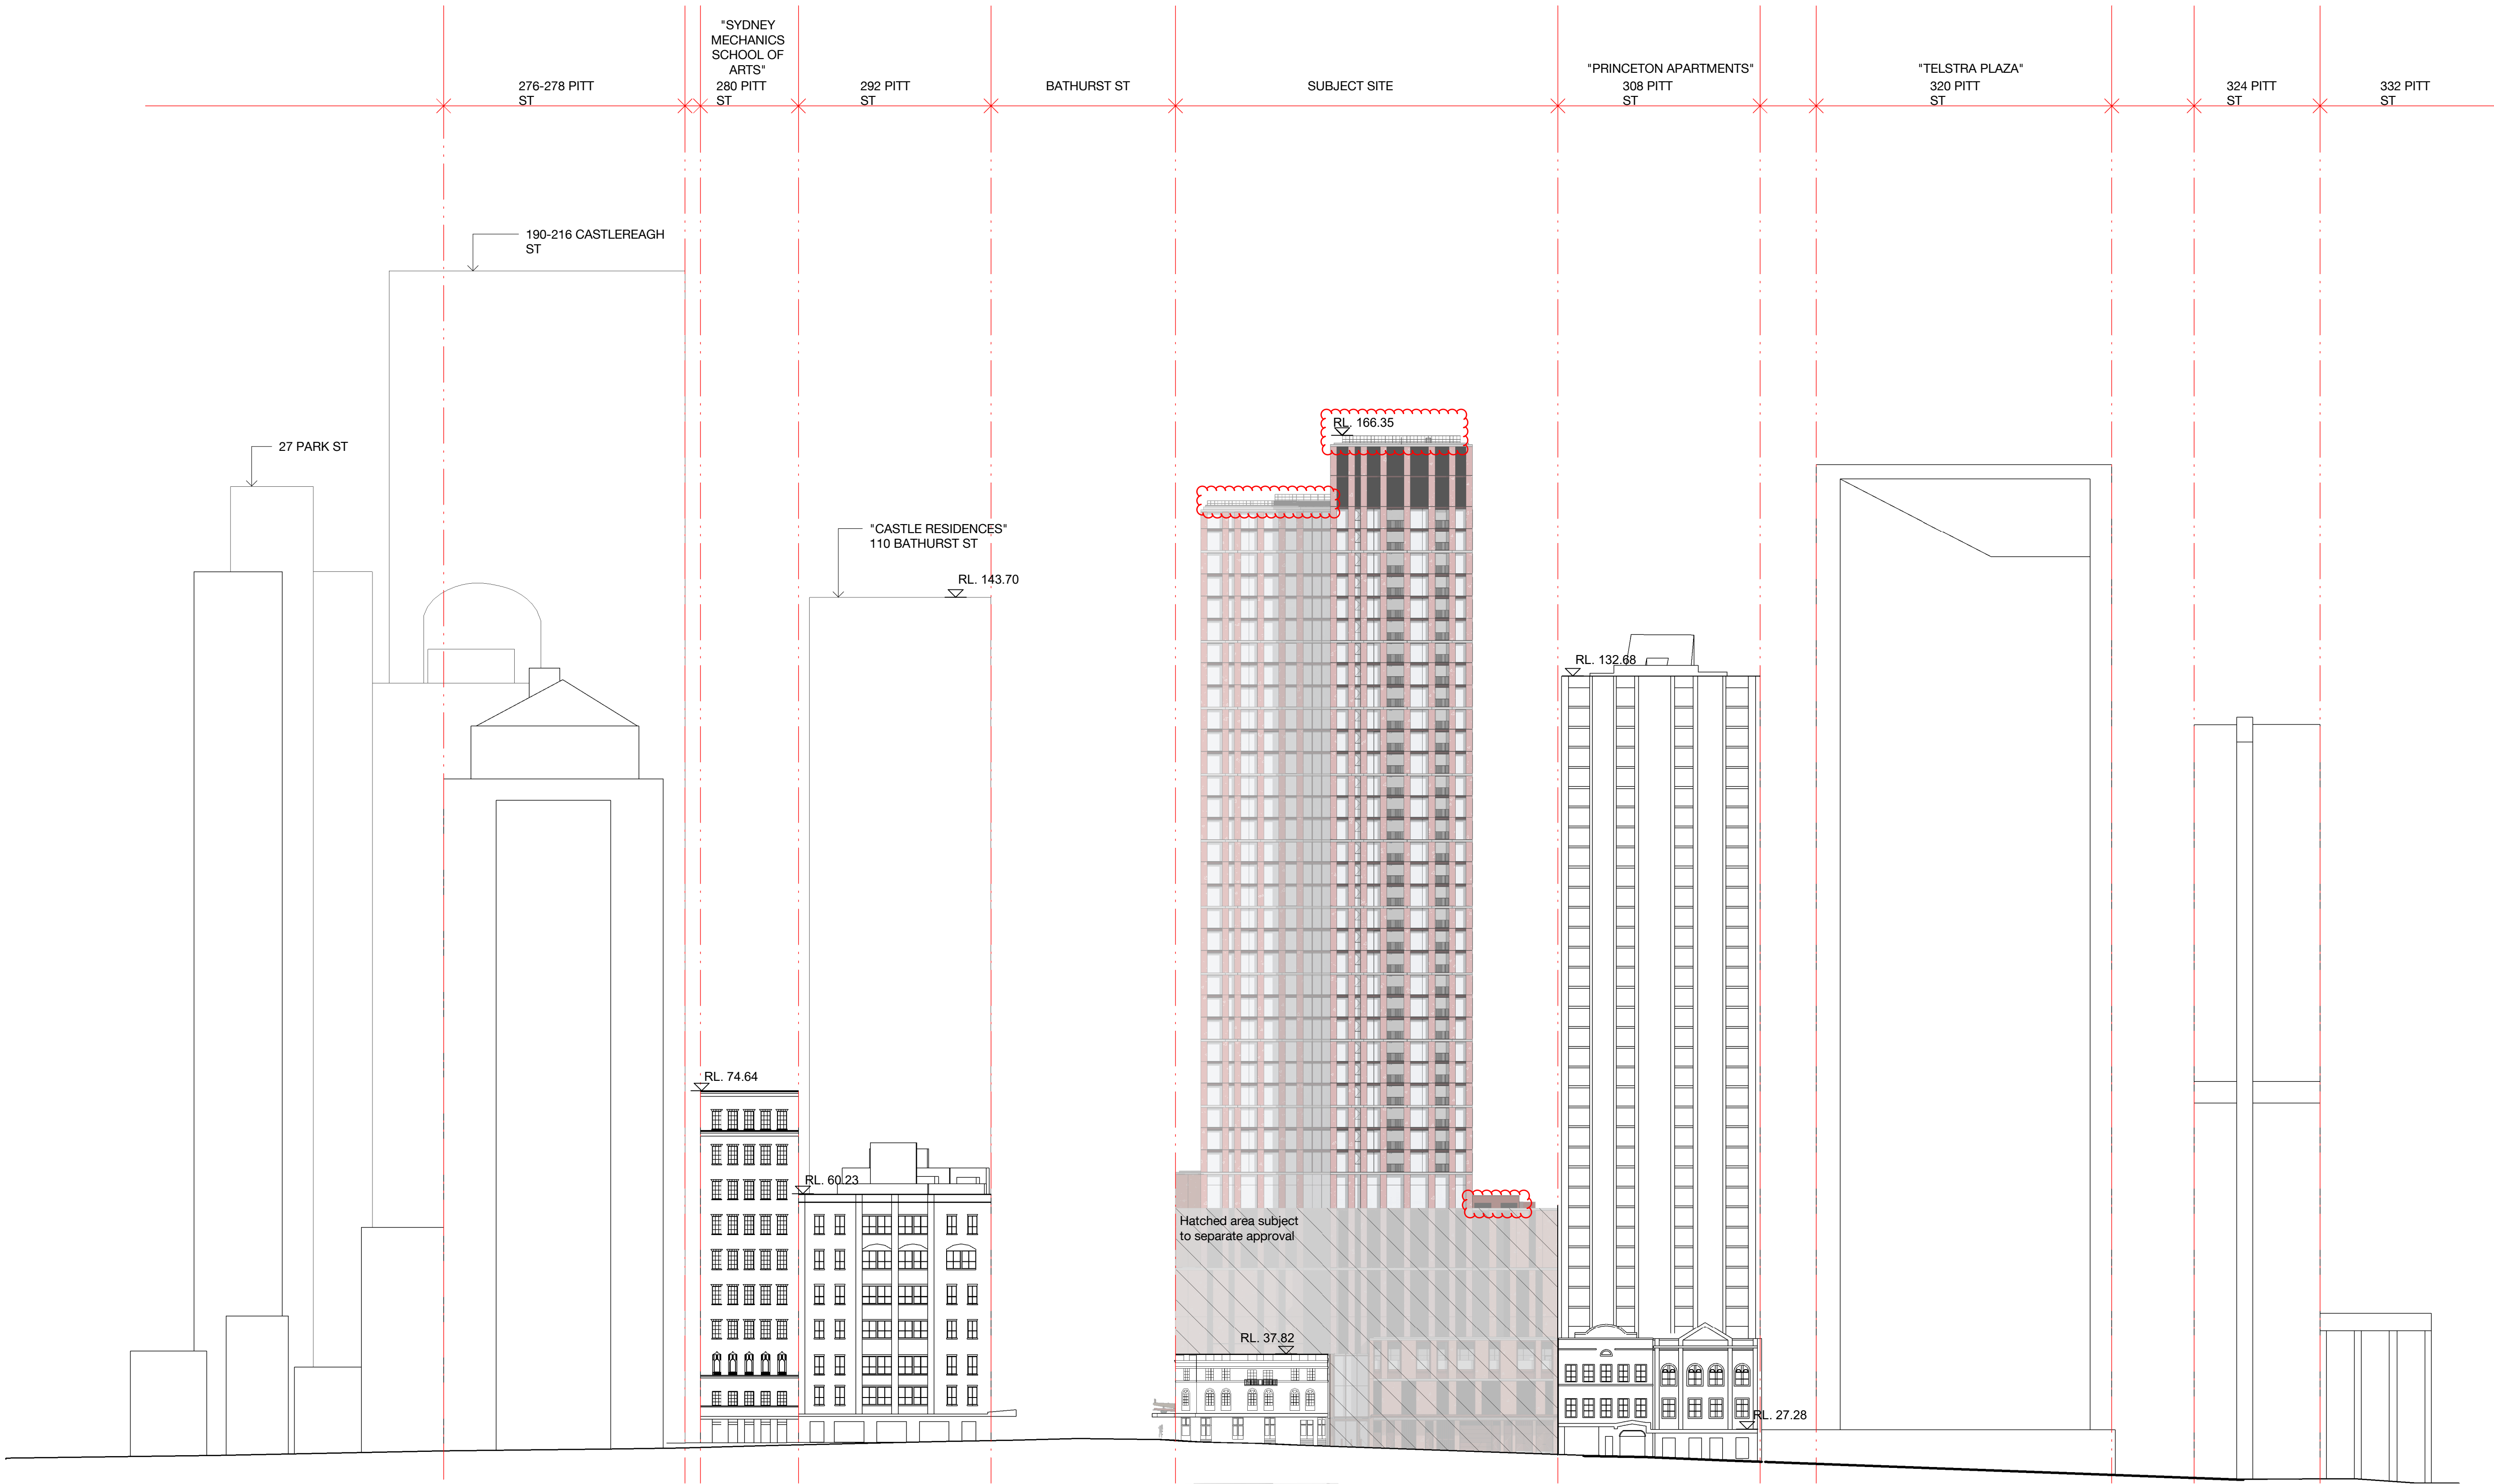

H	18.06.21	SSDA Issue	
G	26.11.20	SSDA Issue	
F	12.11.20	SSDA Issue	
E	18.09.20	SSDA Issue	
D	07.04.20	Stage 2 SSD DA - For Landowners Consent	
C	31.03.20	SSDA Issue	
B	10.02.20	SSDA Issue	
3	20.01.20	Preliminary - SSDA Issue	
REV.	BY	DATE	DESCRIPTION
A1 Original			Co-ordinate System: MGA Zone 56
			Height Datum: A.H.D.
			This sheet may be prepared using colour and may be incomplete if copied

SCALE

1:500 @ A1

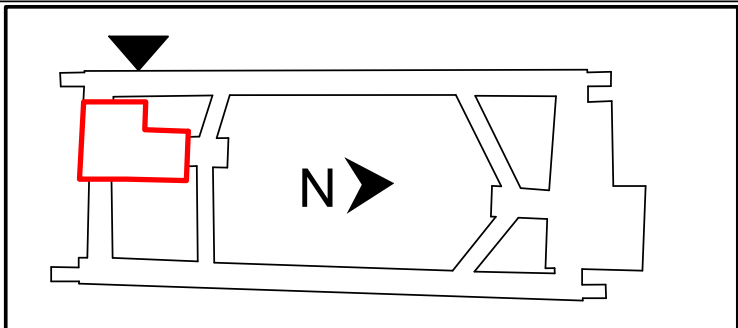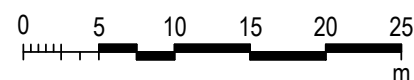

NOTE: Do not scale from this drawing.

CLIENT



ISDP



The information shown on this drawing is for the purposes of the Sydney Metro Project only. No warranty is given or implied as to its suitability for any other purpose. The Service Providers accept no liability arising from the use of this drawing and the information shown thereon for any purpose other than the Sydney Metro Project.

SERVICE PROVIDERS

Foster + Partners

C O X C J ARMS

BATESSMART. LCI

aurecon TW

DRAWN Author

DESIGNED Designer

DRG CHECK Checker

DESIGN CHECK Checker

APPROVED Approver

DRG No. SMCSWSPS-BAT-OSS-AT-DWG-960006			
PITT STREET SOUTH OVER STATION DEVELOPMENT (PSS OSD)			
SSDA Issue PITT STREET - STREETSCAPE ELEVATION			
STATUS: SSDA Issue		SHEET OF	©
METRO DRG No.		REV. H	