

IMPORTANT NOTE:
This plan is prepared for
from a combination of field survey and
existing records for the purpose of
designing new constructions on the
land and should not be used for any
other purpose.
The title boundaries shown hereon were
not marked by the author at the time of
survey and have been determined by
plan dimensions only and not by
field measurement.

REVISION	DATE	DESCRIPTION	CCAD REF	APPROVED
05	14.11.2018	BOUNDARY MODEL LAYERS AMENDED	118700BC	M.C.
04	07.11.2018	AMBULANCE STATION ADDED	118700BC	M.C.
03	22.10.2018	TUNNEL 3D MODEL ADDED	118700SA	M.C.
02	10.10.2018	COMBINE ALL DRAWINGS	118700AA	M.C.
01	10.08.2018	ISSUE 1	118700AA	M.C.
00	31/7/2018	DRAFT PLAN ONLY ISSUE	118700AA	M.C.

SCALE:	HORIZ. 1: 100	VERT.
CONTOUR INTERVAL:	MAJOR 1.0	MINOR 0.25
COORD. SYSTEM	MGA	MARK ADOPTED: PM 51958
DATUM:	AHD	BM ADOPTED: PM 51958
		RL: 10.81



23-25 Frederick Street
PO Box 175
Rockdale NSW 2216
t: (02) 9597 9700
f: (02) 9599 2146
e: surveynsw@cardno.com.au w: www.cardno.com.au


SURVEYED	DRAWN	CHECKED	PASSED
C.H / D.D / F.V	I.T.	C.H.	M.C.

PROJECT: LIVERPOOL HOSPITAL

PLAN SHOWING LEVELS, DETAILS, CONTOURS AND SERVICES


CLIENT: HI NSW

SHEET 16 OF 53
DRAWING NUMBER
11870001001
REV
05



SHEET 16 OF 53

DRAWING NUMBER	REV
11870001001	05

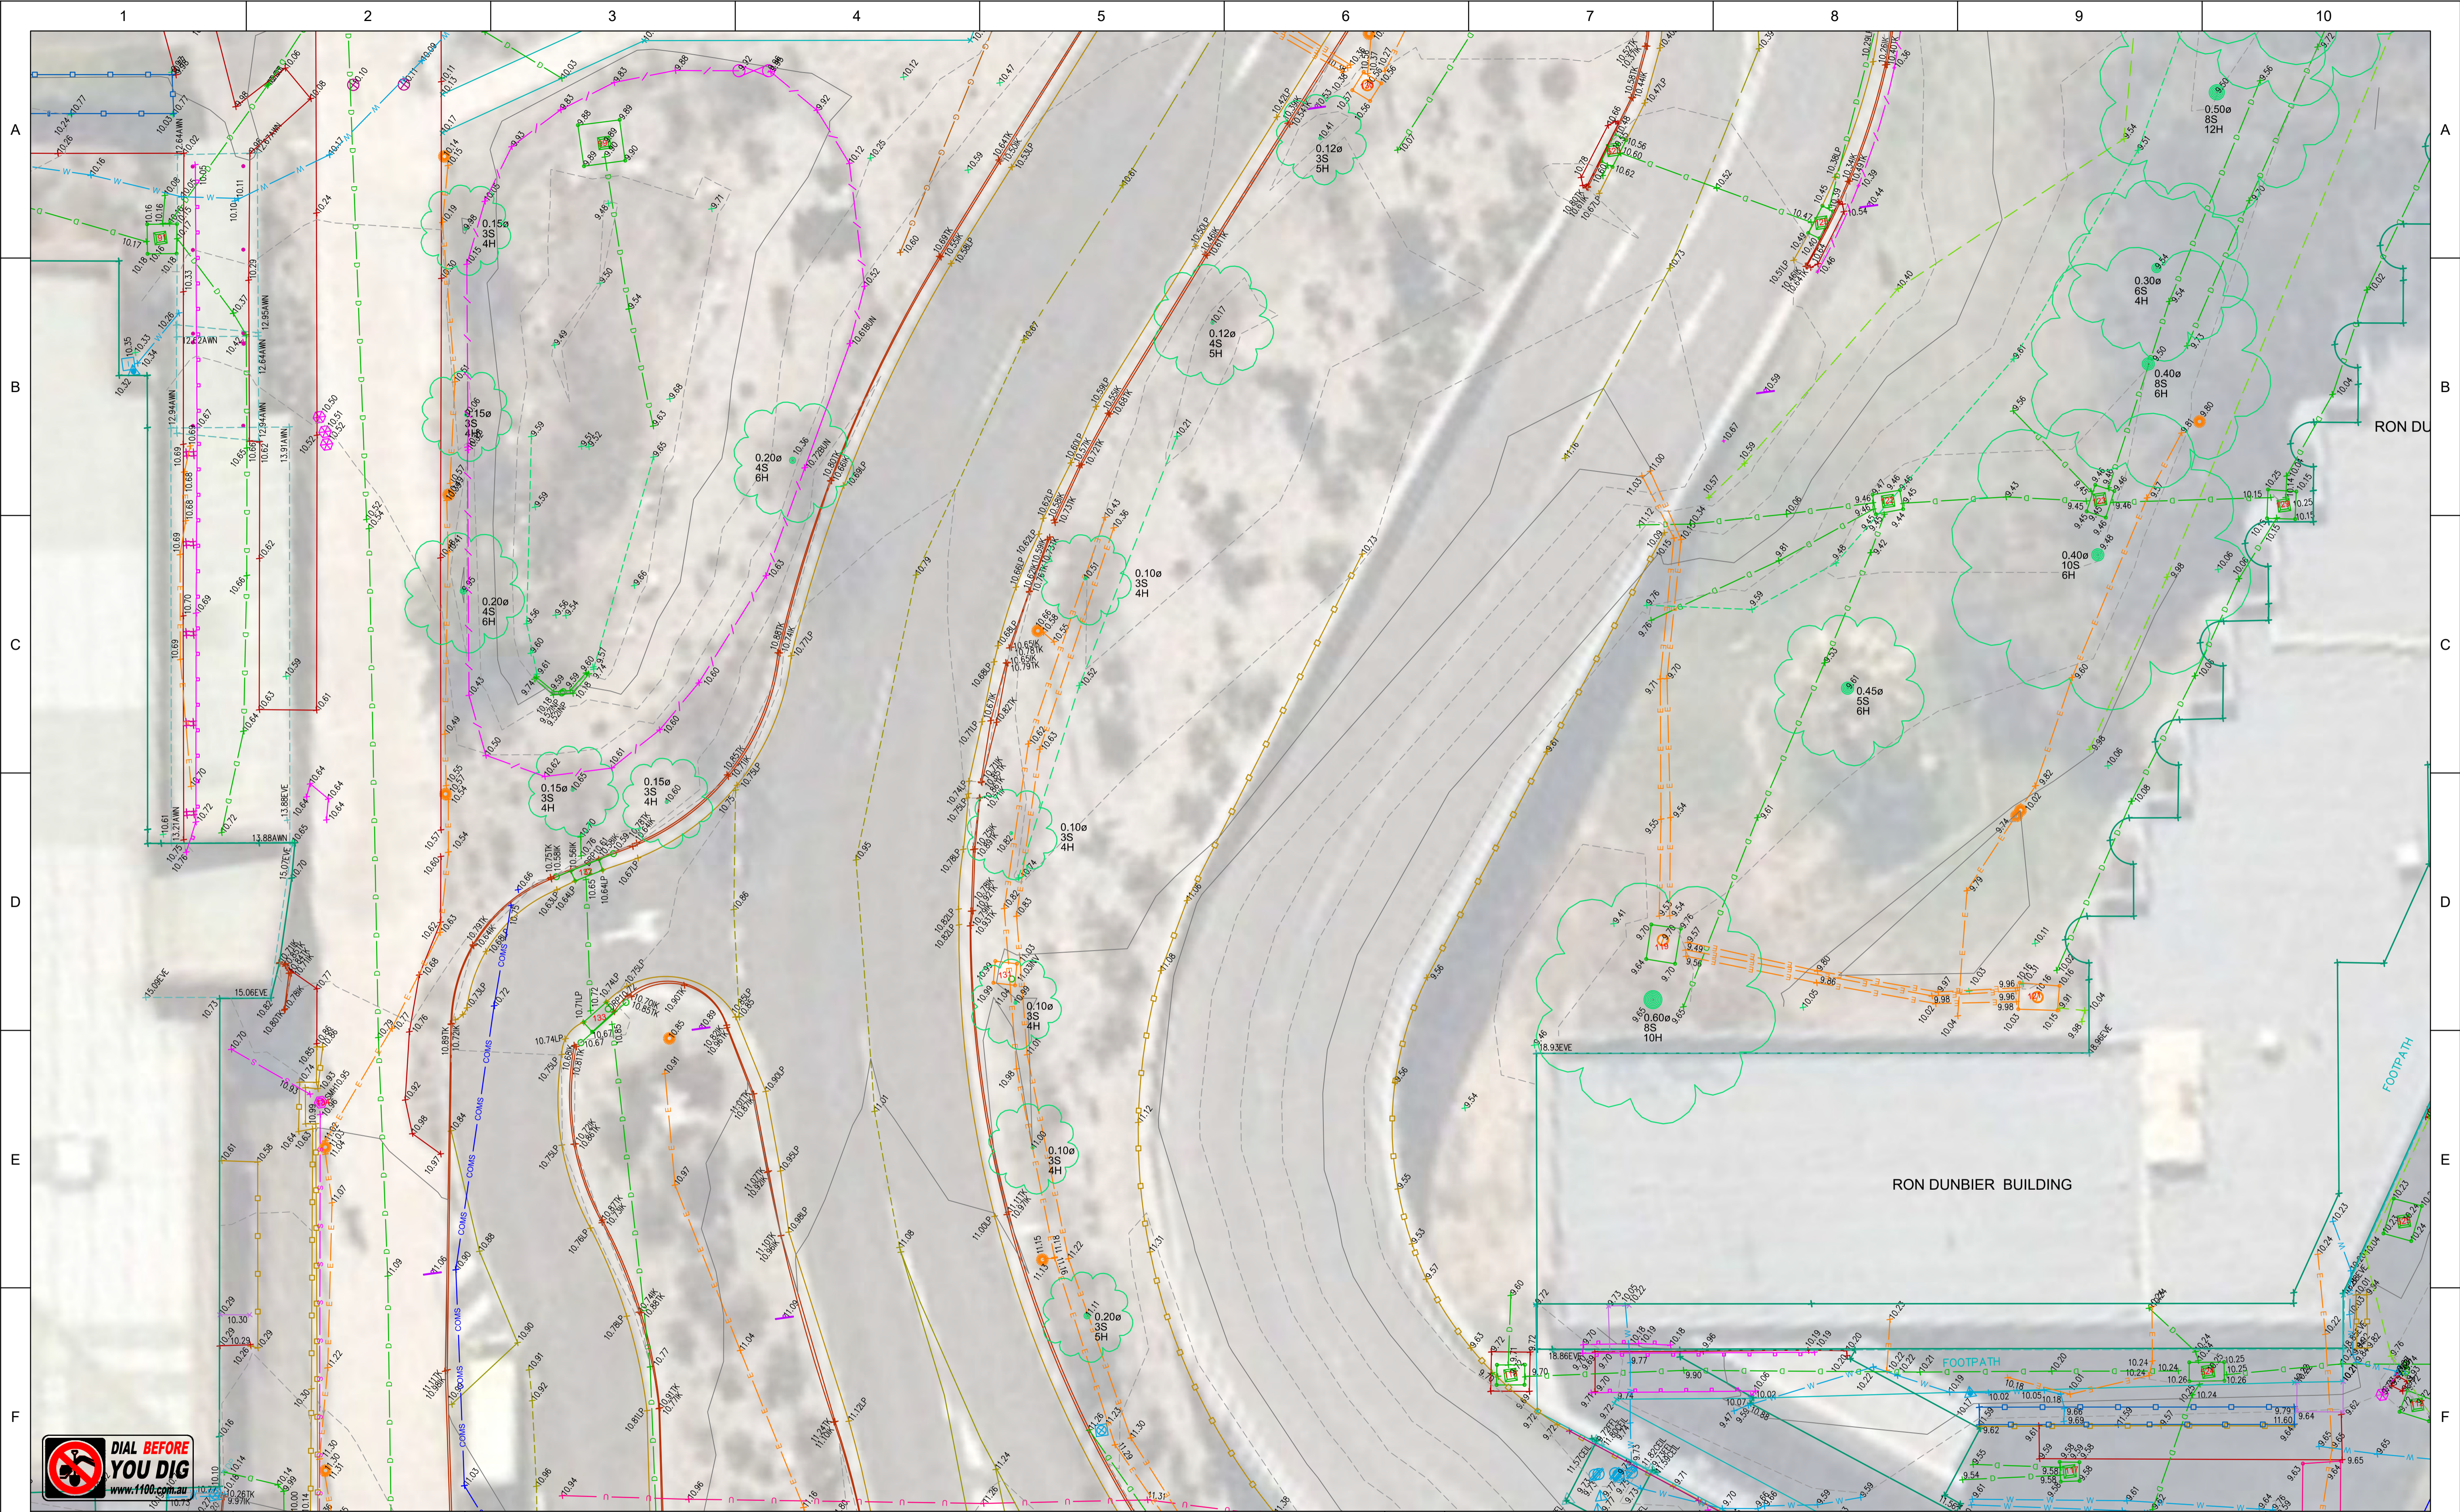

IMPORTANT NOTE:
This plan is prepared for
from a combination of field survey and
existing records for the purpose of
designing new constructions on the
land and should not be used for any
other purpose.
The title boundaries shown hereon were
not marked by the author at the time of
survey and have been determined by
plan dimensions only and not by
field measurement.

05	14.11.2018	BOUNDARY MODEL LAYERS AMENDED	118700BC	M.C.	
04	07.11.2018	AMBULANCE STATION ADDED	118700BC	M.C.	
03	22.10.2018	TUNNEL 3D MODEL ADDED	118700SA	M.C.	
02	10.10.2018	COMBINE ALL DRAWINGS	118700AA	M.C.	
01	10.08.2018	ISSUE 1	118700AA	M.C.	
00	31/7/2018	DRAFT PLAN ONLY ISSUE	118700AA	M.C.	
REVISION	DATE	DESCRIPTION	CCAD REF	APPROVED	

SCALE: HORZ. 1: 100	VERT.
CONTOUR INTERVAL: MAJOR 1.0	MINOR 0.25
HORIZONTAL ORIGIN	
COORD. SYSTEM MGA	MARK ADOPTED: PM 51958 COORDINATES: E 308 677 880 N 6 244 938 907
VERTICAL DATUM	
DATUM: AHD	BM ADOPTED: PM 51958 RL: 10.81


A1



23-25 Frederick Street
PO Box 175
Rockdale NSW 2216
t: (02) 9597 9700
f: (02) 9599 2146
e: surveynsw@cardno.com.au w: www.cardno.com.au

PROJECT:	LIVERPOOL HOSPITAL
PLAN SHOWING LEVELS, DETAILS, CONTOURS AND SERVICES	
CLIENT:	HI NSW
SHEET	17 OF 53
DRAWING NUMBER	REV
11870001001	05



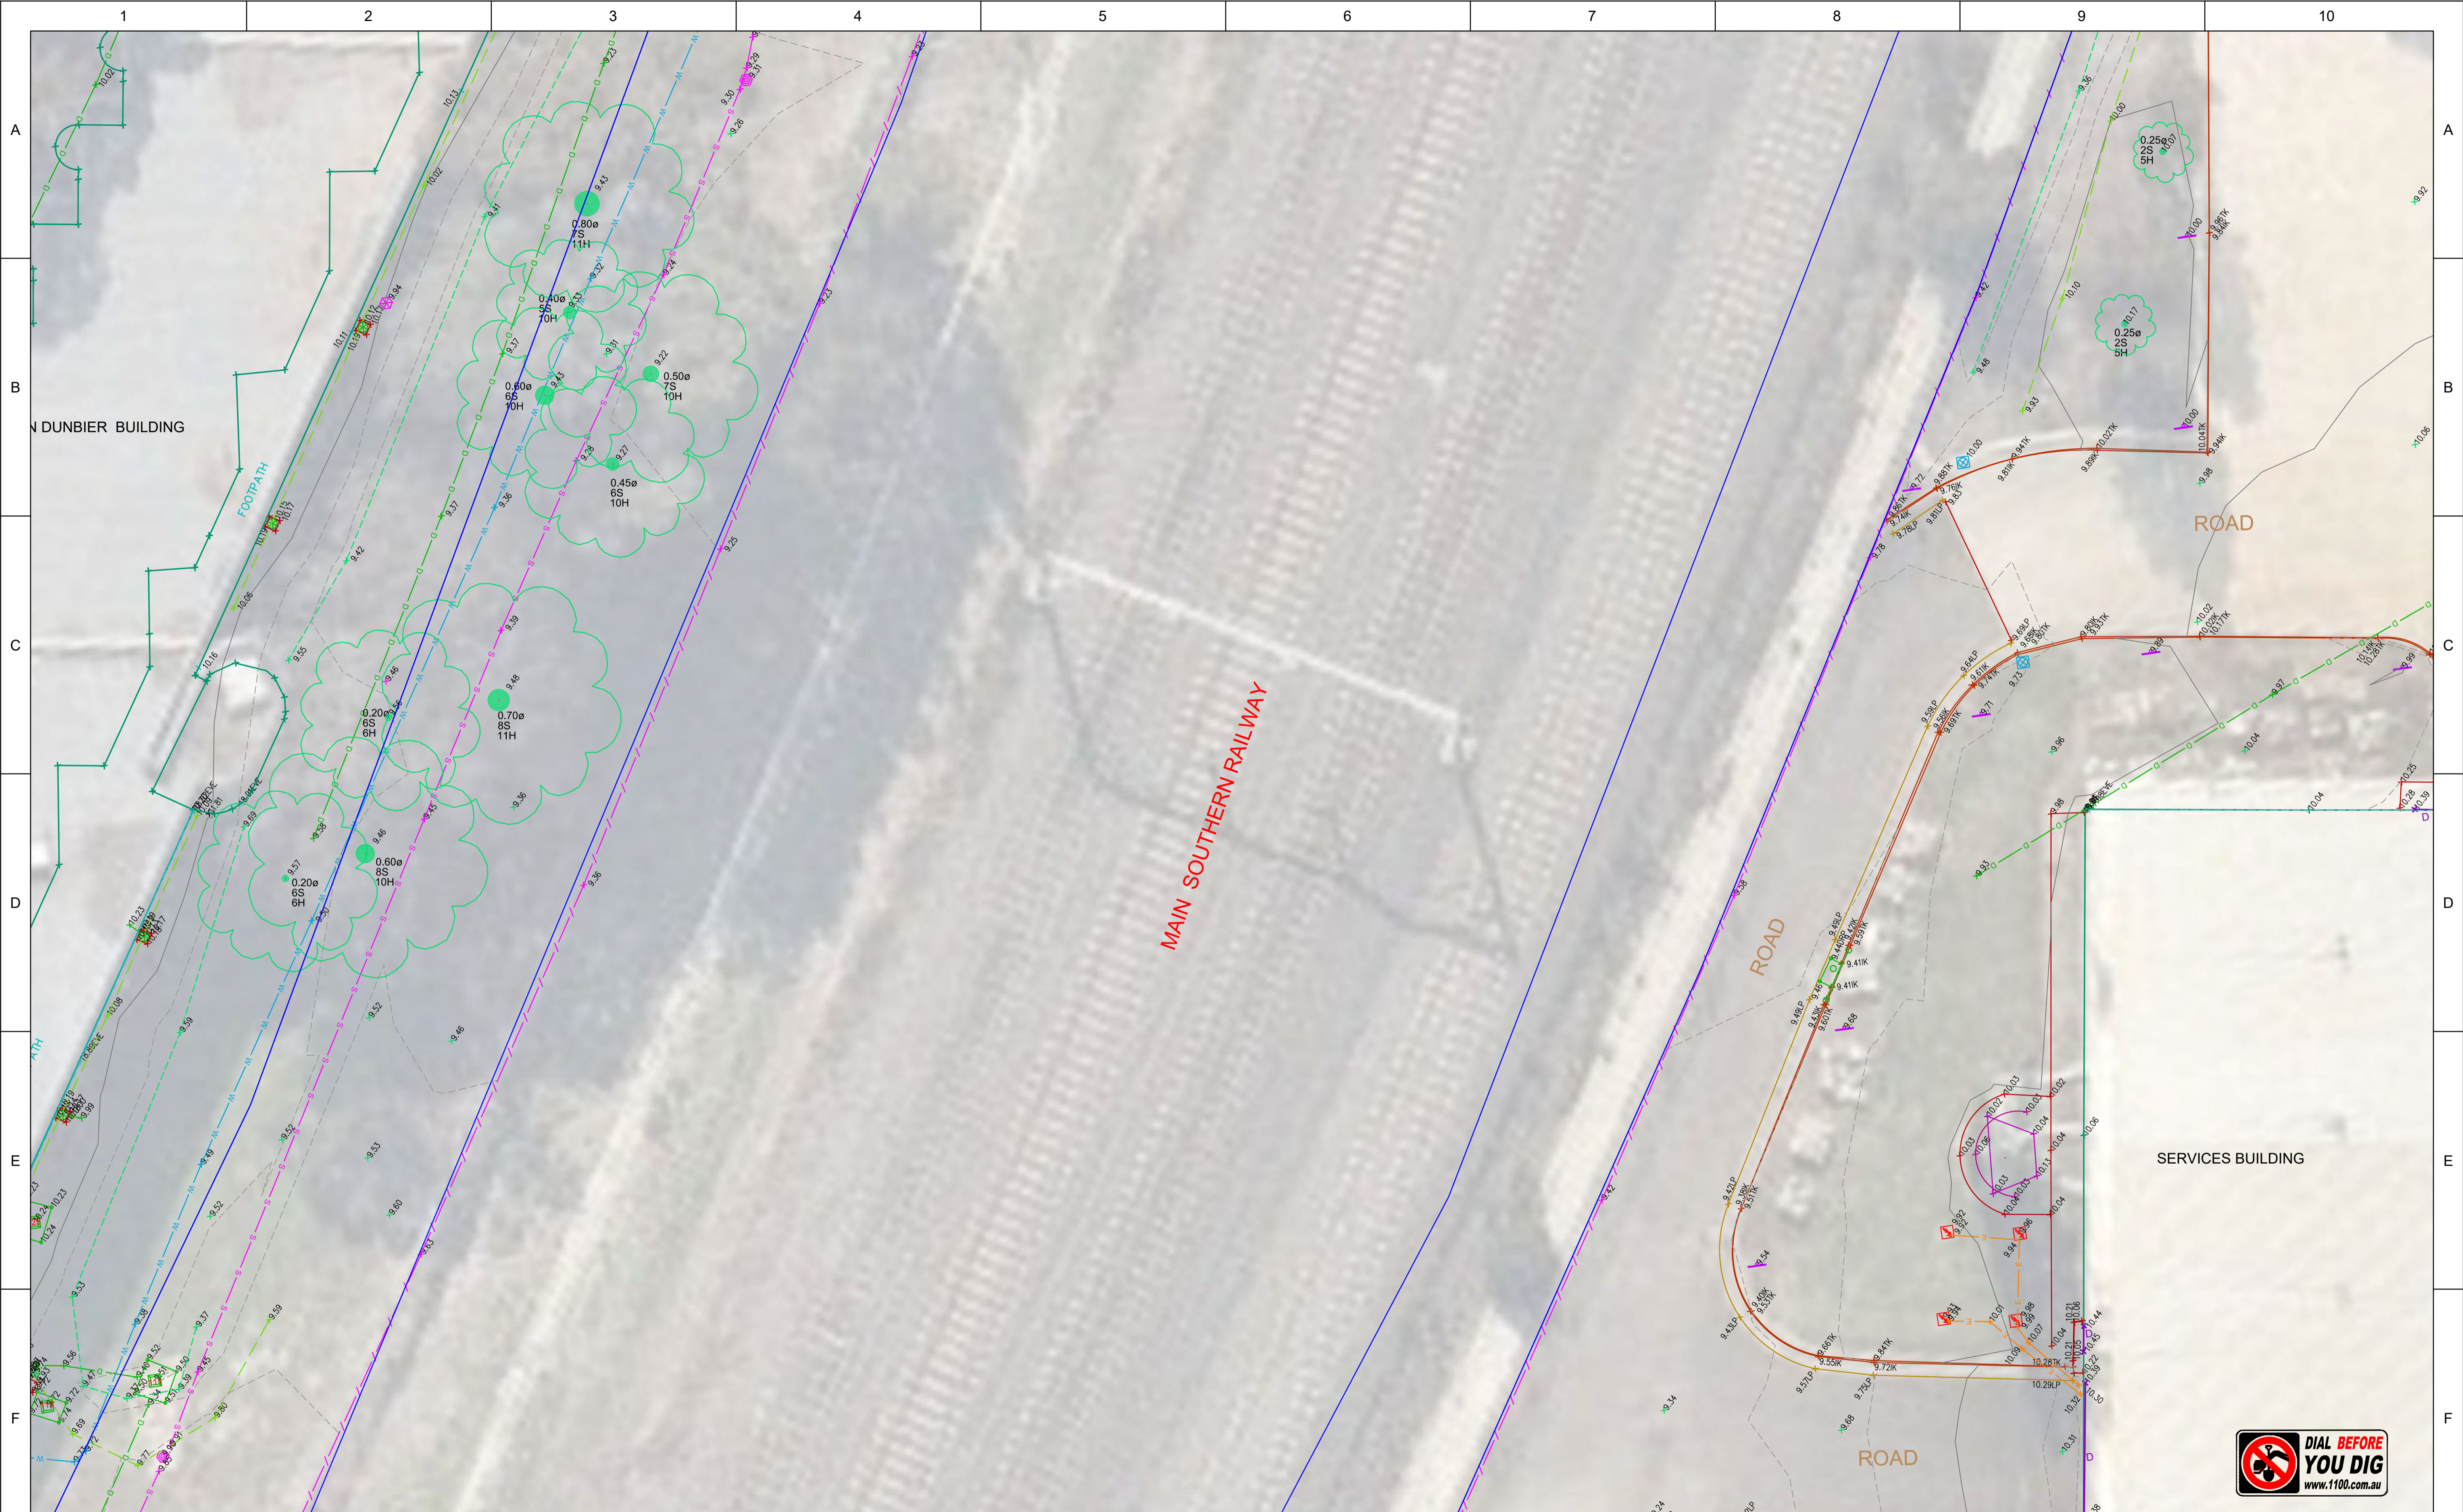

IMPORTANT NOTE:
This plan is prepared for
from a combination of field survey and
existing records for the purpose of
designing new constructions on the
land and should not be used for any
other purpose.
The title boundaries shown hereon were
not marked by the author at the time of
survey and have been determined by
plan dimensions only and not by
field measurement.

05	14.11.2018	BOUNDARY MODEL LAYERS AMENDED	118700BC	M.C.
04	07.11.2018	AMBULANCE STATION ADDED	118700BC	M.C.
03	22.10.2018	TUNNEL 3D MODEL ADDED	118700SA	M.C.
02	10.10.2018	COMBINE ALL DRAWINGS	118700AA	M.C.
01	10.08.2018	ISSUE 1	118700AA	M.C.
00	31/7/2018	DRAFT PLAN ONLY ISSUE	118700AA	M.C.
REVISION	DATE	DESCRIPTION	CCAD REF	APPROVED

SCALE: HORZ. 1: 100		VERT.	A1
CONTOUR INTERVAL: MAJOR 1.0			
		MINOR 0.25	
HORIZONTAL ORIGIN			
COORD. SYSTEM MGA	MARK ADOPTED: PM 51958 COORDINATES: E 308 677 880 N 6 244 938 907		
VERTICAL DATUM			
DATUM: AHD	BM ADOPTED: PM 51958 RL: 10.81		




23-25 Frederick Street
PO Box 175
Rockdale NSW 2216
t: (02) 9597 9700
f: (02) 9599 2146
e: surveynsw@cardno.com.au w: www.cardno.com.au

SURVEYED C.H / D.D / F.V	DRAWN I.T.	CHECKED C.H.	PASSED M.C.
-----------------------------	---------------	-----------------	----------------

PROJECT: LIVERPOOL HOSPITAL	
PLAN SHOWING LEVELS, DETAILS, CONTOURS AND SERVICES	
CLIENT: HI NSW	



SHEET 18 OF 53	
DRAWING NUMBER	REV
11870001001	05

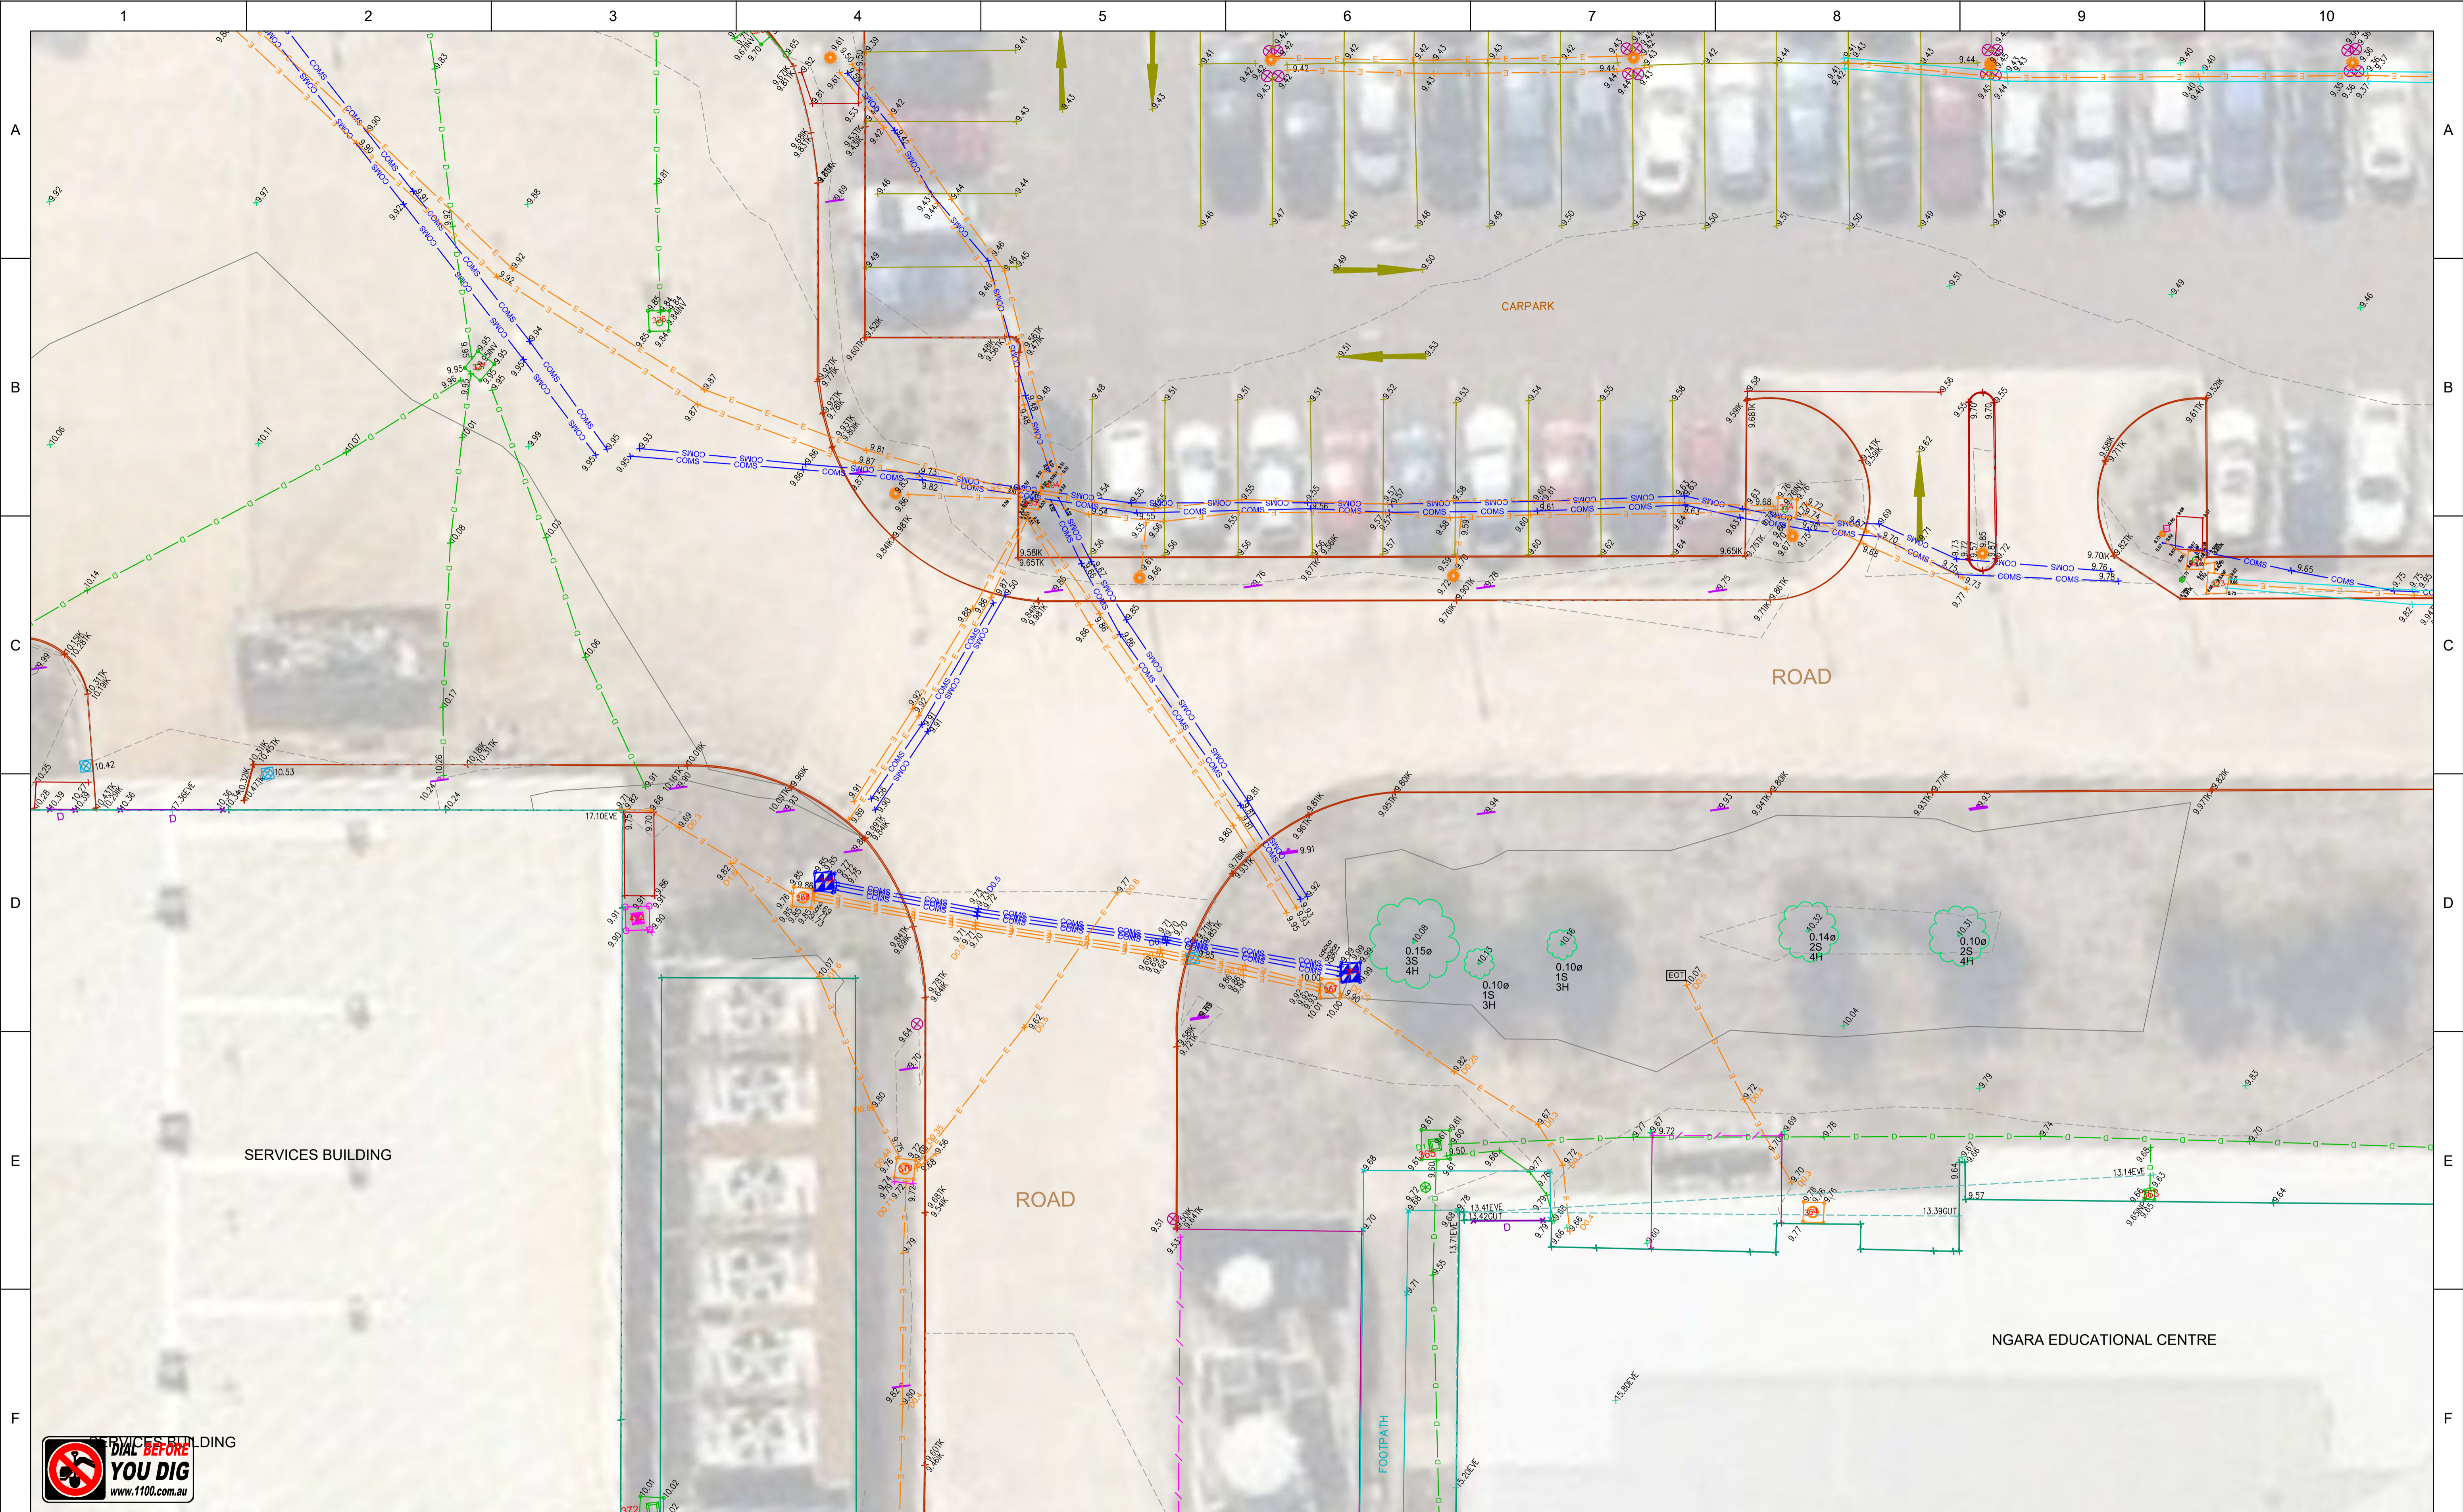

IMPORTANT NOTE:
This plan is prepared for
from a combination of field survey and
existing records for the purpose of
designing new constructions on the
land and should not be used for any
other purpose.
The title boundaries shown hereon were
not marked by the author at the time of
survey and have been determined by
plan dimensions only and not by
field measurement.

REVISION	DATE	DESCRIPTION	CCAD REF	APPROVED
05	14.11.2018	BOUNDARY MODEL LAYERS AMENDED	118700BC	M.C.
04	07.11.2018	AMBULANCE STATION ADDED	118700BC	M.C.
03	22.10.2018	TUNNEL 3D MODEL ADDED	118700SA	M.C.
02	10.10.2018	COMBINE ALL DRAWINGS	118700AA	M.C.
01	10.08.2018	ISSUE 1	118700AA	M.C.
00	31/7/2018	DRAFT PLAN ONLY ISSUE	118700AA	M.C.

SCALE: HORZ. 1: 100	VERT.
CONTOUR INTERVAL: MAJOR 1.0	MINOR 0.25
HORIZONTAL ORIGIN	
COORD. SYSTEM MGA	MARK ADOPTED: PM 51958 COORDINATES: N 308 677 880 E 6 244 938 907
VERTICAL DATUM	
DATUM: AHD	BM ADOPTED: PM 51958 RL: 10.81

A1



23-25 Frederick Street
PO Box 175
Rockdale NSW 2216
t: (02) 9597 9700
f: (02) 9599 2146
e: surveynsw@cardno.com.au w: www.cardno.com.au

SURVEYED C.H / D.D / F.V	DRAWN I.T.	CHECKED C.H.	PASSED M.C.
-----------------------------	---------------	-----------------	----------------

PROJECT:	LIVERPOOL HOSPITAL	
PLAN SHOWING LEVELS, DETAILS, CONTOURS AND SERVICES		
CLIENT:	HI NSW	
SHEET 19 OF 53		
DRAWING NUMBER		REV
11870001001		05



IMPORTANT NOTE:
This plan is prepared for
from a combination of field survey and
existing records for the purpose of
designing new constructions on the
land and should not be used for any
other purpose.
The title boundaries shown hereon were
not marked by the author at the time of
survey and have been determined by
plan dimensions only and not by
field measurement.

05	14.11.2018	BOUNDARY MODEL LAYERS AMENDED	118700BC	M.C.
04	07.11.2018	AMBULANCE STATION ADDED	118700BC	M.C.
03	22.10.2018	TUNNEL 3D MODEL ADDED	118700SA	M.C.
02	10.10.2018	COMBINE ALL DRAWINGS	118700AA	M.C.
01	10.08.2018	ISSUE 1	118700AA	M.C.
00	31/7/2018	DRAFT PLAN ONLY ISSUE	118700AA	M.C.
REVISION	DATE	DESCRIPTION	CCAD REF	APPROVED

SCALE: HORIZ. 1: 100		VERT.	A1
CONTOUR INTERVAL: MAJOR 1.0		MINOR 0.25	
HORIZONTAL ORIGIN			
COORD. SYSTEM	MARK ADOPTED: PM 51958		
MGA	COORDINATES: N 308 677 880 E 6 244 938 907		
	VERTICAL DATUM		
DATUM:	BM ADOPTED: PM 51958		
AHD	RL: 10.81		

A1




23-25 Frederick Street
PO Box 175
Rockdale NSW 2216
t: (02) 9597 9700
f: (02) 9599 2146
e: surveynsw@cardno.com.au w: www.cardno.com.au

PROJECT:

LIVERPOOL HOSPITAL


PLAN SHOWING LEVELS, DETAILS,
CONTOURS AND SERVICES



SHEET	20	OF	53
DRAWING NUMBER	REV		
11870001001	05		

CLIENT:

HI NSW

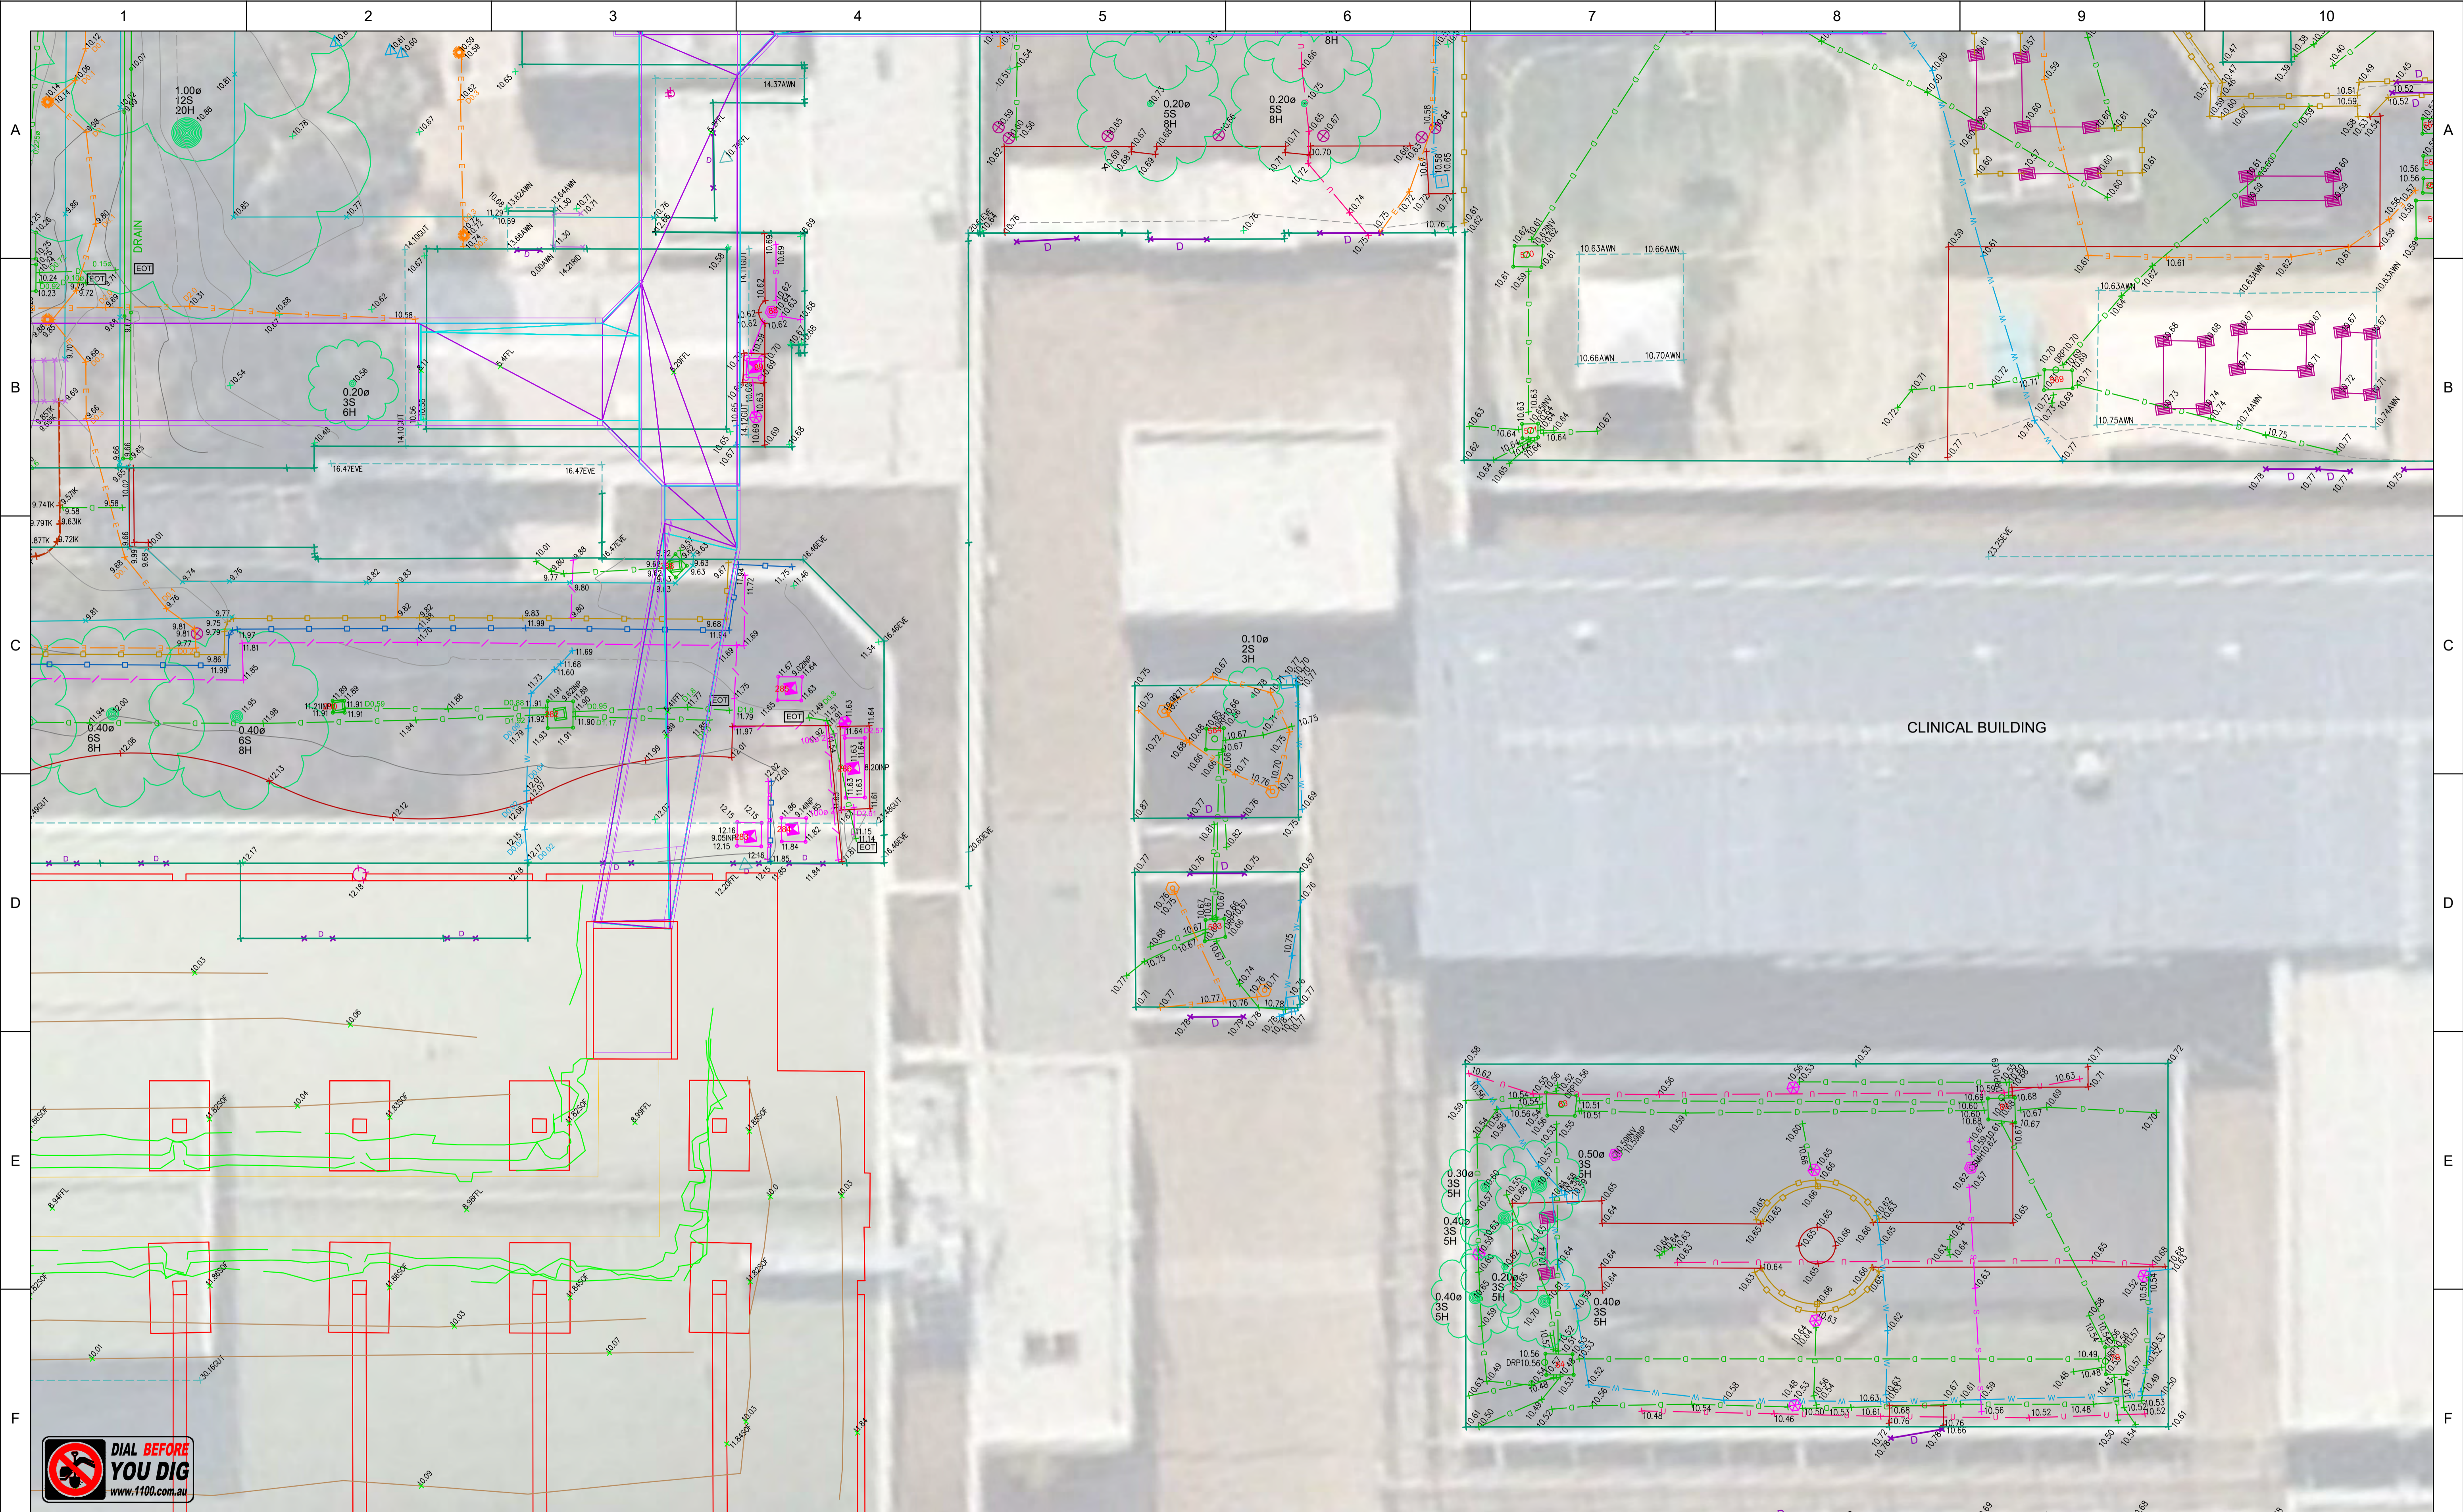

IMPORTANT NOTE:
This plan is prepared for
from a combination of field survey and
existing records for the purpose of
designing new constructions on the
land and should not be used for any
other purpose.
The title boundaries shown hereon were not
marked by the author at the time of
survey and have been determined by
plan dimensions only and not by
field measurement.

05	14.11.2018	BOUNDARY MODEL LAYERS AMENDED	118700BC	M.C.
04	07.11.2018	AMBULANCE STATION ADDED	118700BC	M.C.
03	22.10.2018	TUNNEL 3D MODEL ADDED	118700SA	M.C.
02	10.10.2018	COMBINE ALL DRAWINGS	118700AA	M.C.
01	10.08.2018	ISSUE 1	118700AA	M.C.
00	31/7/2018	DRAFT PLAN ONLY ISSUE	118700AA	M.C.
REVISION	DATE	DESCRIPTION	CCAD REF	APPROVED

SCALE:	
HORZ. 1: 100	VERT.
CONTOUR INTERVAL:	
MAJOR 1.0	MINOR 0.25
HORIZONTAL ORIGIN	
COORD. SYSTEM	MARK ADOPTED: PM 51958
MGA	COORDINATES:
	E 308 677.880
	N 6 244 938.907
VERTICAL DATUM	
DATUM:	BM ADOPTED: PM 51958
AHD	RL: 10.81

A1



23-25 Frederick Street
PO Box 175
Rockdale NSW 2216
t: (02) 9597 9700
f: (02) 9599 2146
e: surveynsw@cardno.com.au w: www.cardno.com.au

SURVEYED C.H / D.D / F.V	DRAWN I.T.	CHECKED C.H.	PASSED M.C.
-----------------------------	---------------	-----------------	----------------

PROJECT: LIVERPOOL HOSPITAL	
PLAN SHOWING LEVELS, DETAILS, CONTOURS AND SERVICES	
CLIENT: HI NSW	

SHEET 23 OF 53	
DRAWING NUMBER	REV
11870001001	05



IMPORTANT NOTE:
This plan is prepared for
from a combination of field survey and
existing records for the purpose of
designing new constructions on the
land and should not be used for any
other purpose.
The title boundaries shown hereon were
not marked by the author at the time of
survey and have been determined by
plan dimensions only and not by
field measurement.

REVISION	DATE	DESCRIPTION
05	14.11.2018	BOUNDARY MODEL LAYERS AMENDED
04	07.11.2018	AMBULANCE STATION ADDED
03	22.10.2018	TUNNEL 3D MODEL ADDED
02	10.10.2018	COMBINE ALL DRAWINGS
01	10.08.2018	ISSUE 1
00	31/7/2018	DRAFT PLAN ONLY ISSUE

SCALE: HORZ. 1: 100	VERT.
CONTOUR INTERVAL: MAJOR 1.0	MINOR 0.25
HORIZONTAL ORIGIN	
COORD. SYSTEM MGA	MARK ADOPTED: PM 51958 COORDINATES: E 308 677 880 N 6 244 938 907
VERTICAL DATUM	
DATUM: AHD	BM ADOPTED: PM 51958 RL: 10.81


A1

 **Cardno**
Shaping the Future
23-25 Frederick Street
PO Box 175
Rockdale NSW 2216
t: (02) 9597 9700
f: (02) 9599 2146
e: surveynsw@cardno.com.au w: www.cardno.com.au

PROJECT:	LIVERPOOL HOSPITAL
PLAN SHOWING LEVELS, DETAILS, CONTOURS AND SERVICES	
CLIENT:	HI NSW

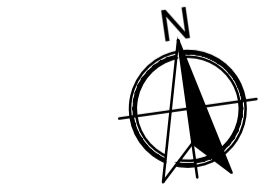

SHEET	24	OF	53
DRAWING NUMBER	11870001001	REV	05

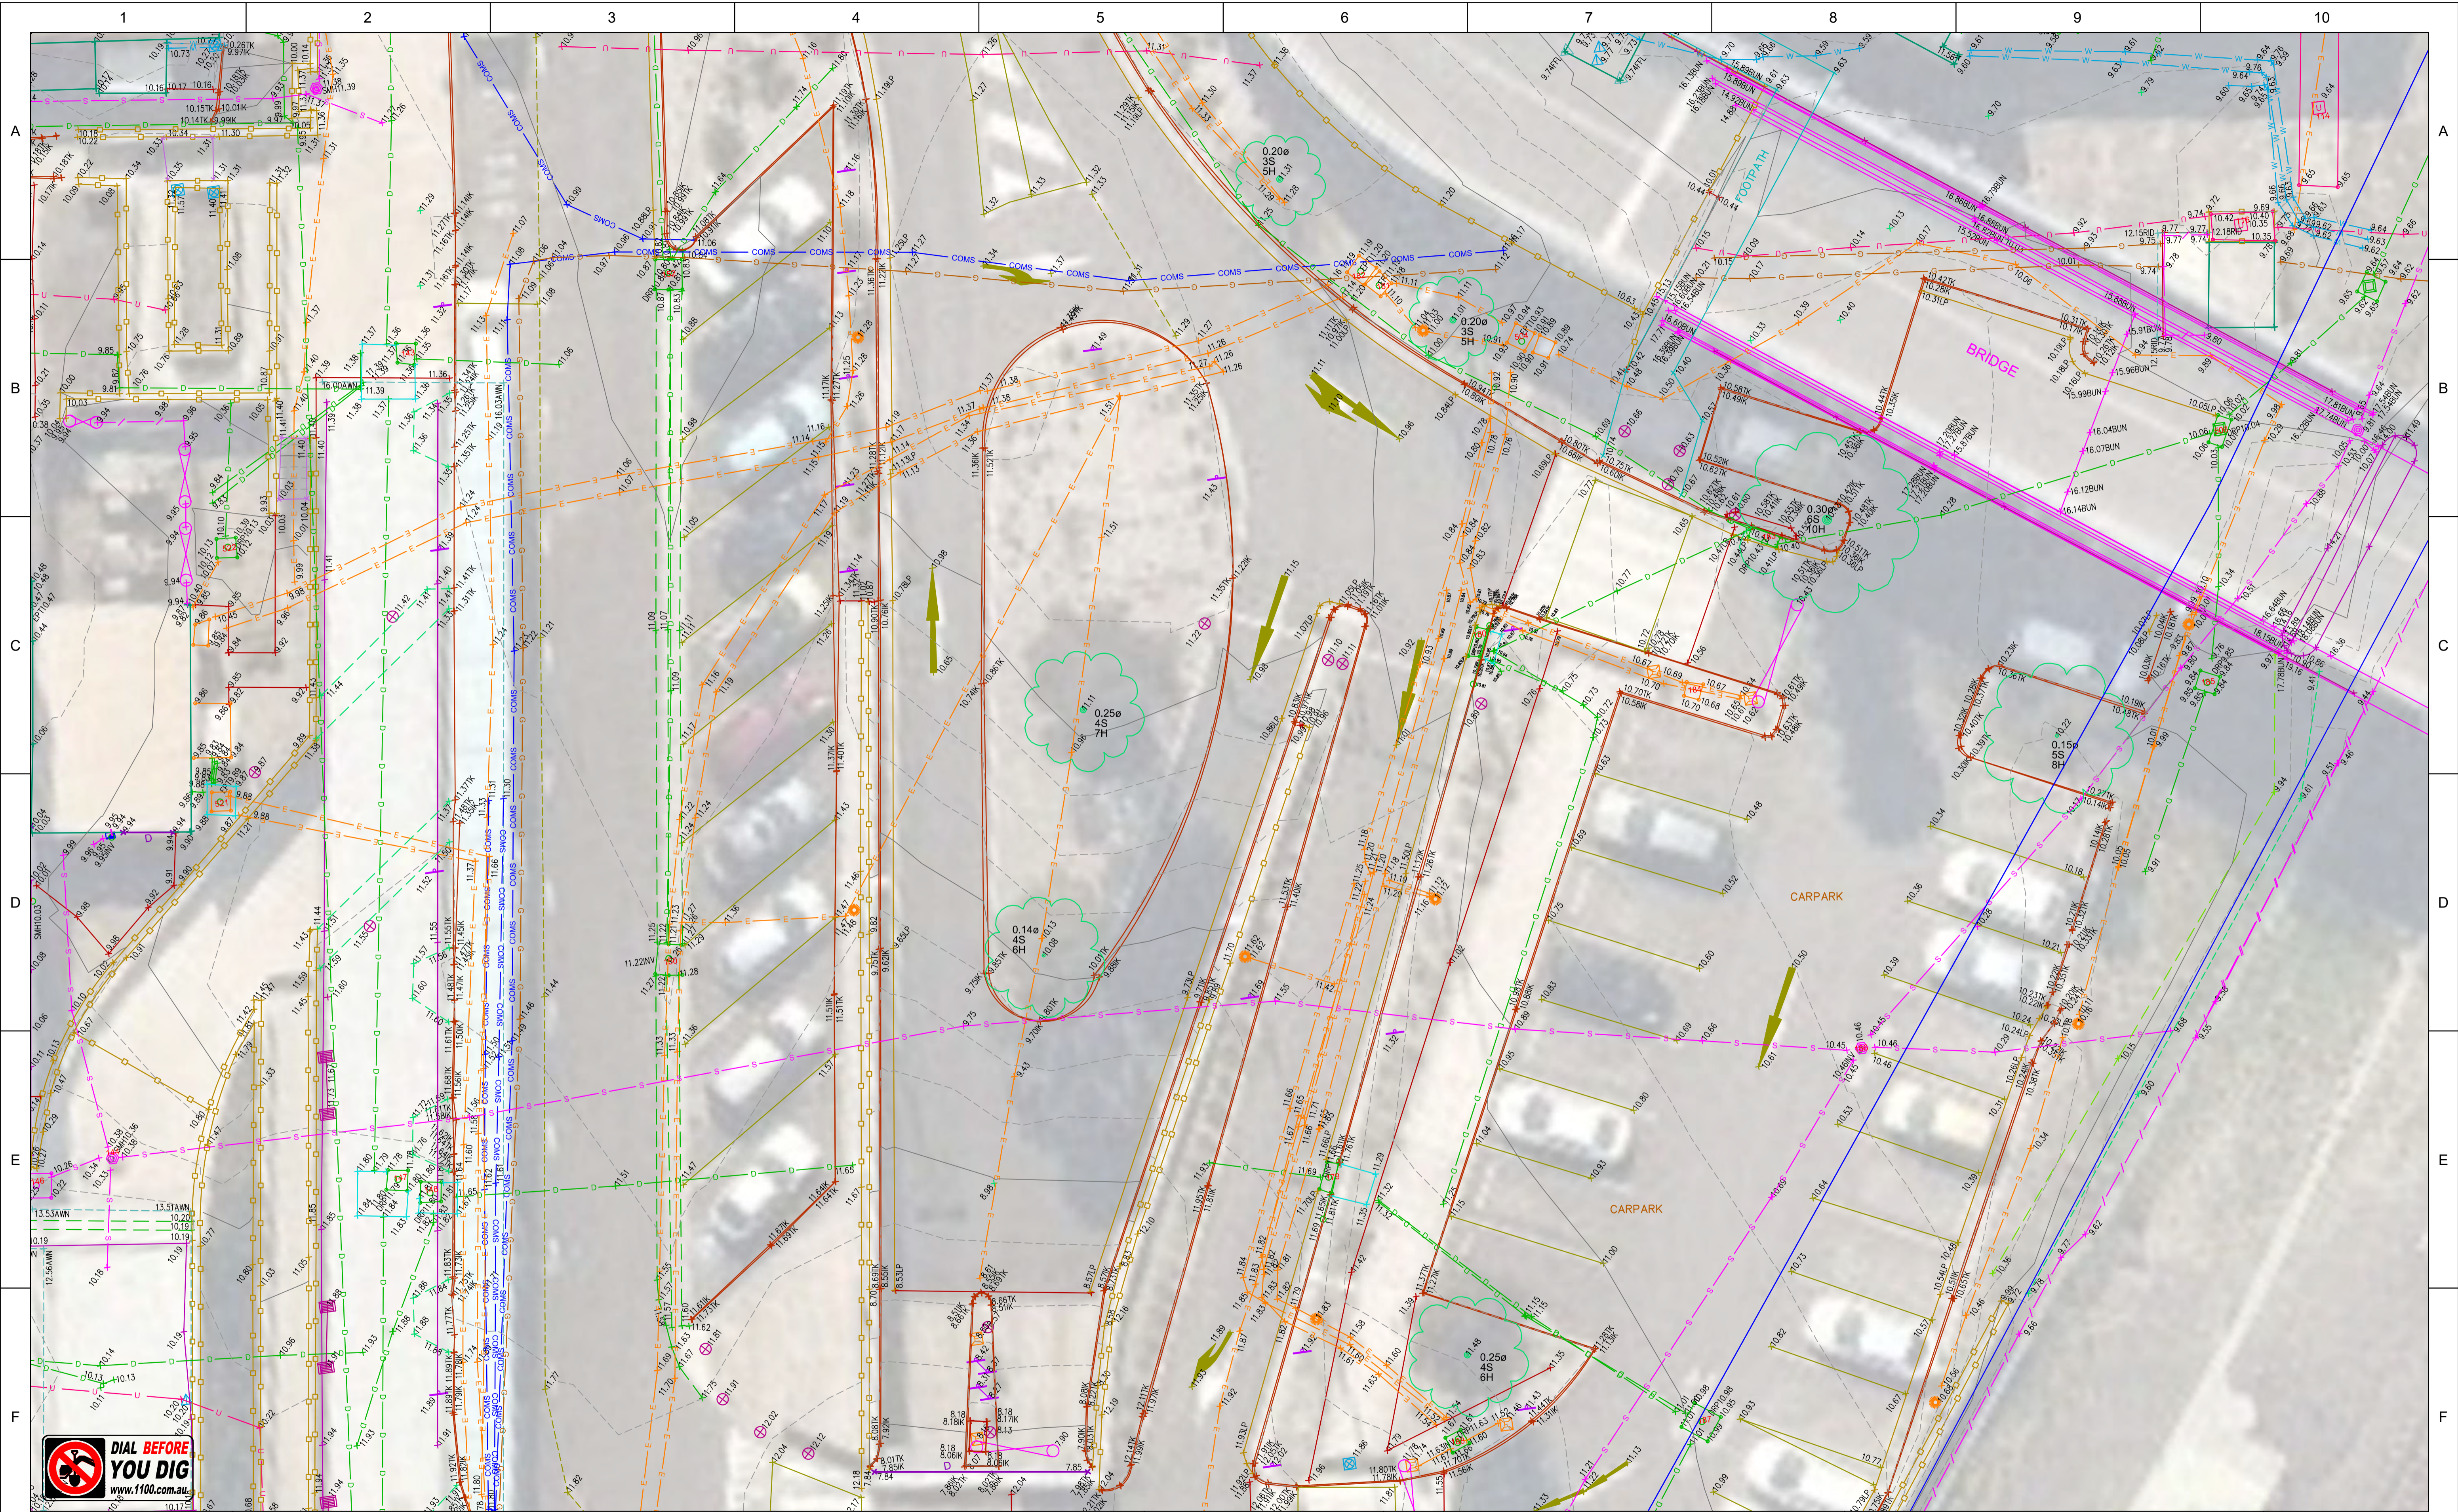

IMPORTANT NOTE:
This plan is prepared for
from a combination of field survey and
existing records for the purpose of
designing new constructions on the land
and should not be used for any
other purpose.
The title boundaries shown hereon were
not marked by the author at the time of
survey and have been determined by
plan dimensions only and not by
field measurement.

REVISION	DATE	DESCRIPTION	CCAD REF	APPROVED
05	14.11.2018	BOUNDARY MODEL LAYERS AMENDED	118700BC	M.C.
04	07.11.2018	AMBULANCE STATION ADDED	118700BC	M.C.
03	22.10.2018	TUNNEL 3D MODEL ADDED	118700SA	M.C.
02	10.10.2018	COMBINE ALL DRAWINGS	118700AA	M.C.
01	10.08.2018	ISSUE 1	118700AA	M.C.
00	31/7/2018	DRAFT PLAN ONLY ISSUE	118700AA	M.C.

SCALE: HORIZ. 1: 100	VERT.
CONTOUR INTERVAL: MAJOR 1.0	MINOR 0.25
HORIZONTAL ORIGIN	
COORD. SYSTEM	MARK ADOPTED: PM 51958
MGA	COORDINATES: N 308 677 880 E 6 244 938 907
VERTICAL DATUM	
DATUM: AHD	BM ADOPTED: PM 51958 RL: 10.81


A1



23-25 Frederick Street
PO Box 175
Rockdale NSW 2216
t: (02) 9597 9700
f: (02) 9599 2146
e: surveynsw@cardno.com.au w: www.cardno.com.au

PROJECT: LIVERPOOL HOSPITAL


PLAN SHOWING LEVELS, DETAILS,
CONTOURS AND SERVICES

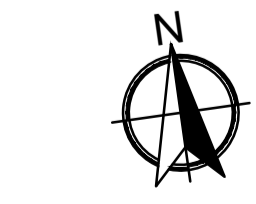

SHEET	25	OF	53
DRAWING NUMBER	11870001001	REV	05

CLIENT: HI NSW

SURVEYED C.H/D/D/F.V	DRAWN I.T.	CHECKED C.H.	PASSED M.C.
-------------------------	---------------	-----------------	----------------

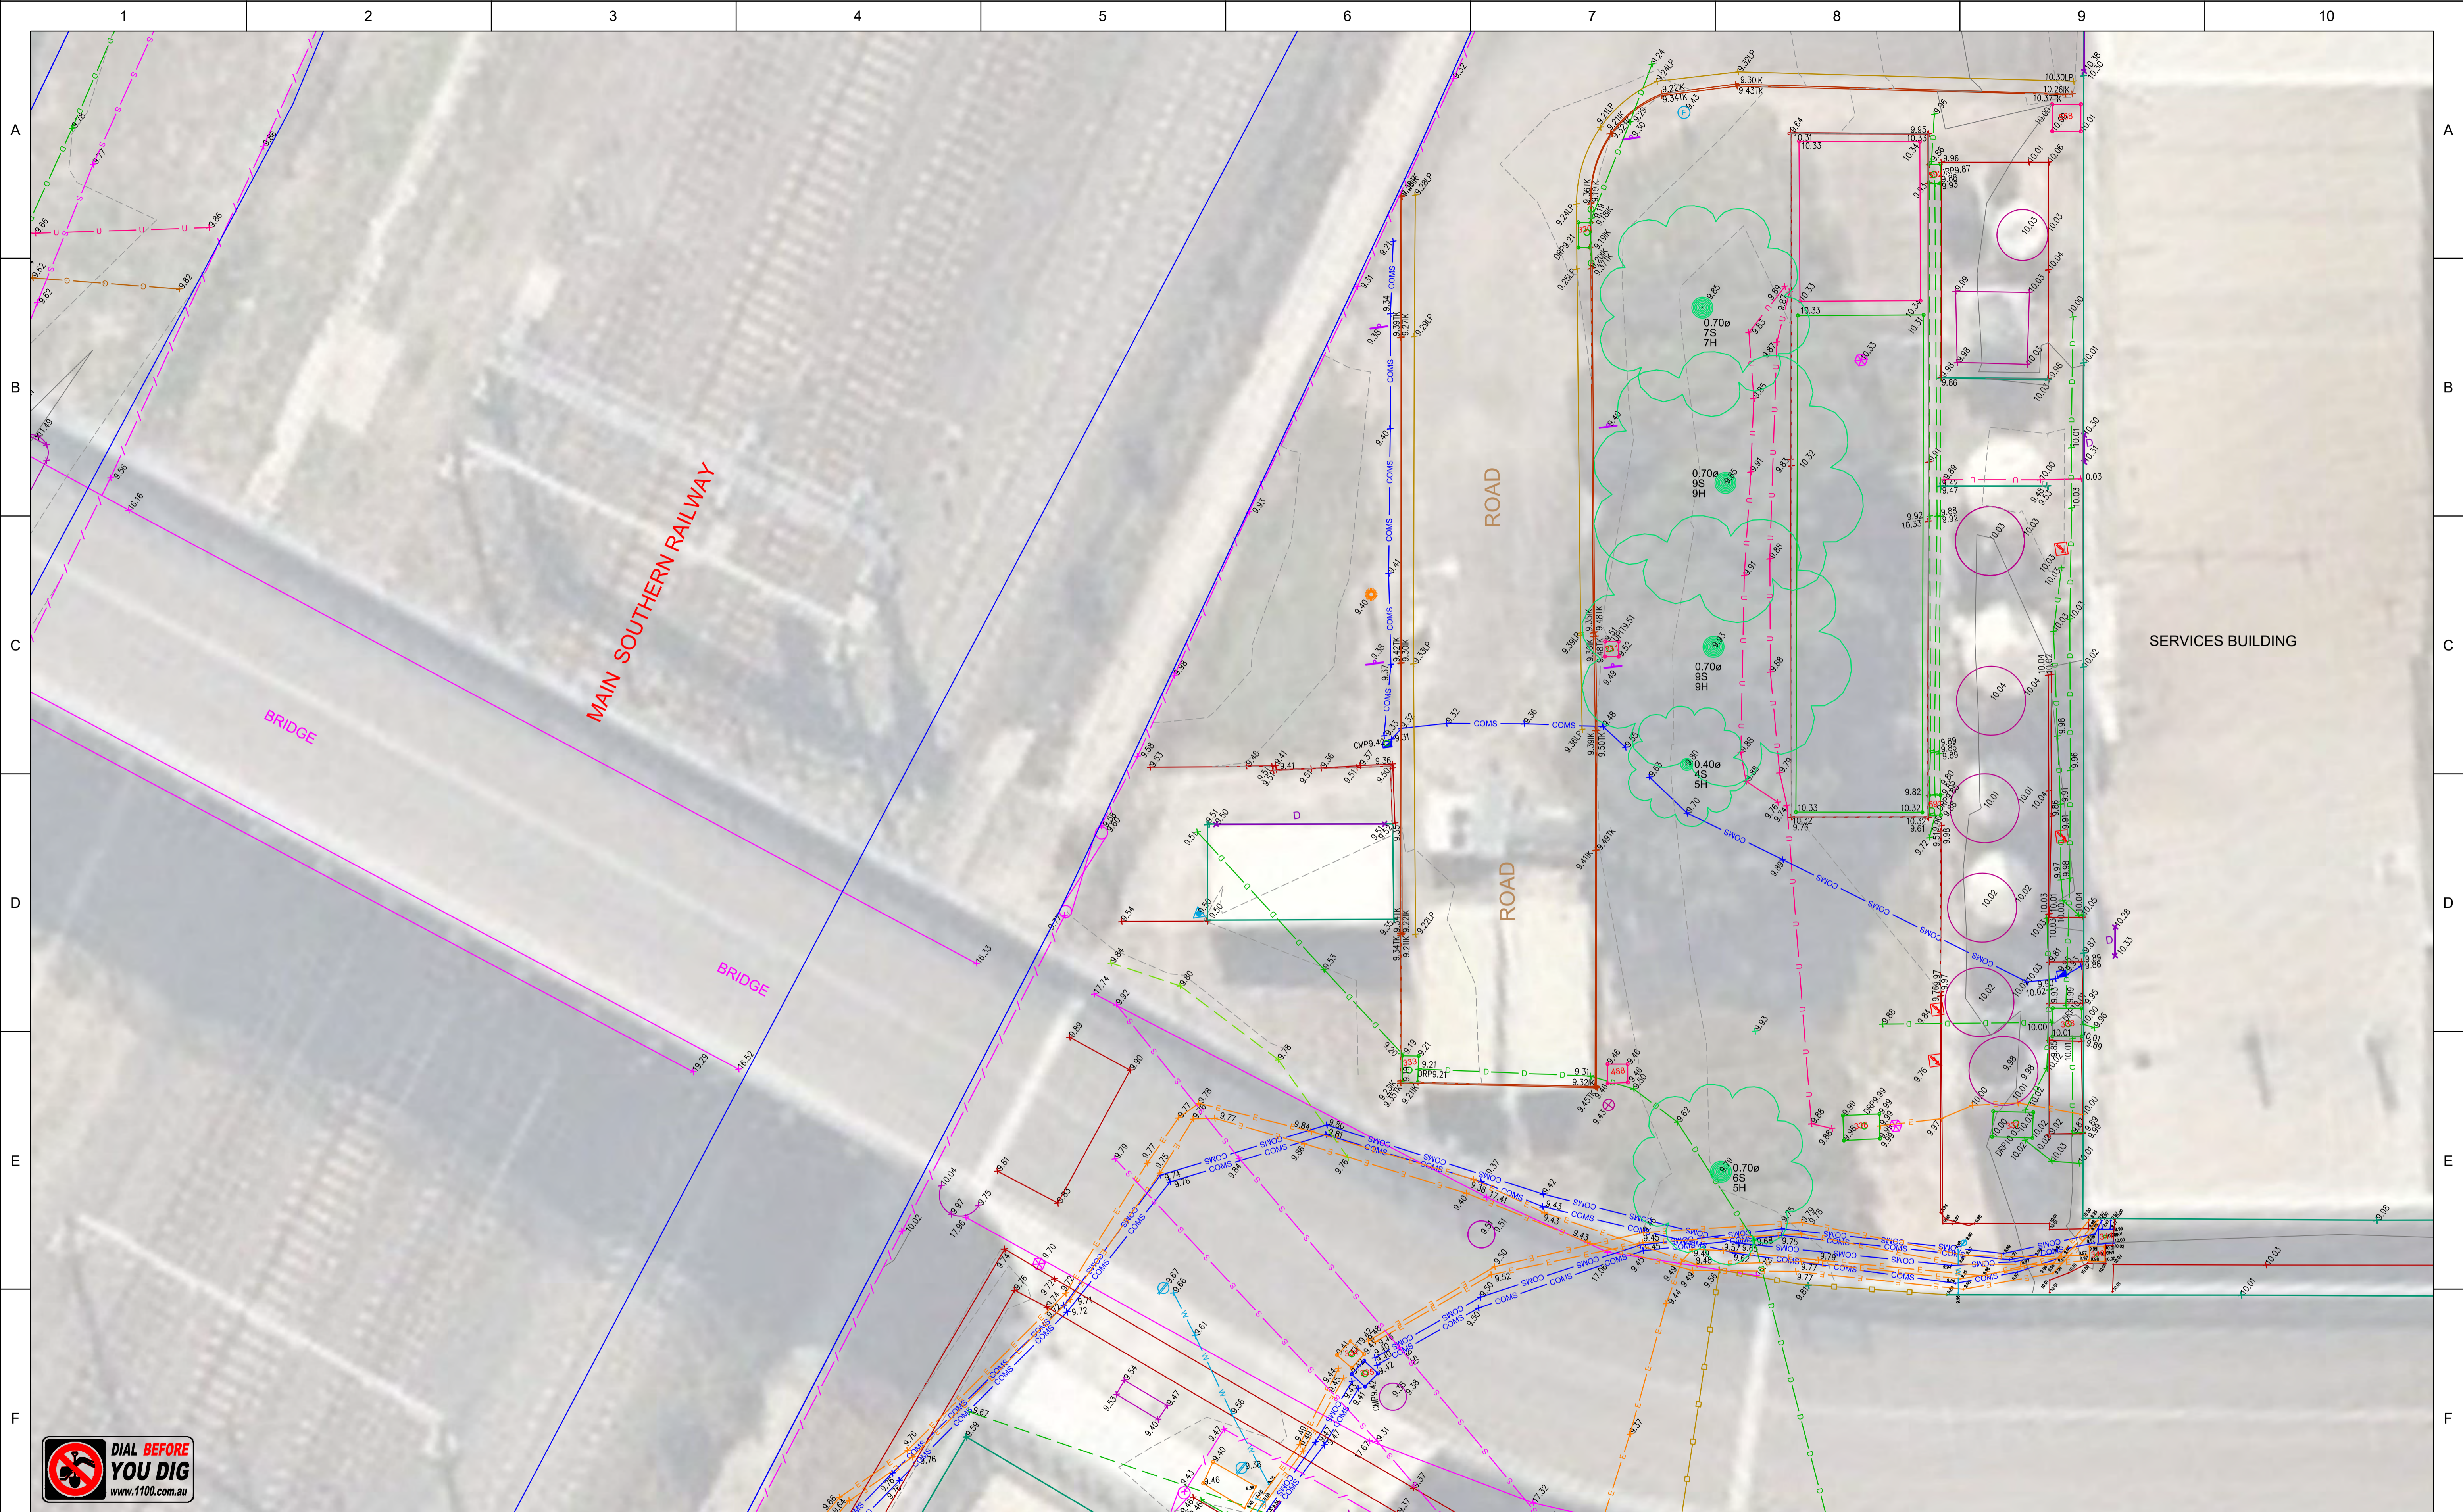

IMPORTANT NOTE:
This plan is prepared for
from a combination of field survey and
existing records for the purpose of
designing new constructions on the
land and should not be used for any
other purpose.
The title boundaries shown hereon were
not marked by the author at the time of
survey and have been determined by
plan dimensions only and not by
field measurement.

05	14.11.2018	BOUNDARY MODEL LAYERS AMENDED	118700BC	M.C.	
04	07.11.2018	AMBULANCE STATION ADDED	118700BC	M.C.	
03	22.10.2018	TUNNEL 3D MODEL ADDED	118700SA	M.C.	
02	10.10.2018	COMBINE ALL DRAWINGS	118700AA	M.C.	
01	10.08.2018	ISSUE 1	118700AA	M.C.	
00	31/7/2018	DRAFT PLAN ONLY ISSUE	118700AA	M.C.	
REVISION	DATE	DESCRIPTION	CCAD REF	APPROVED	

SCALE: HORZ. 1: 100		VERT.	A1
CONTOUR INTERVAL: MAJOR 1.0		MINOR 0.25	
HORIZONTAL ORIGIN			
COORD. SYSTEM	MARK ADOPTED: PM 51958		
MGA	COORDINATES: E 308 677 880 N 6 244 938 907		
	VERTICAL DATUM		
DATUM:	BM ADOPTED: PM 51958		
AHD	RL: 10.81		



23-25 Frederick Street
PO Box 175
Rockdale NSW 2216
t: (02) 9597 9700
f: (02) 9599 2146
e: surveynsw@cardno.com.au w: www.cardno.com.au

SURVEYED	DRAWN	CHECKED	PASSED
C.H / D.D / F.V	I.T.	C.H.	M.C.

PROJECT: LIVERPOOL HOSPITAL


PLAN SHOWING LEVELS, DETAILS,
CONTOURS AND SERVICES

CLIENT: HI NSW



SHEET 26 OF 53

DRAWING NUMBER	REV
11870001001	05

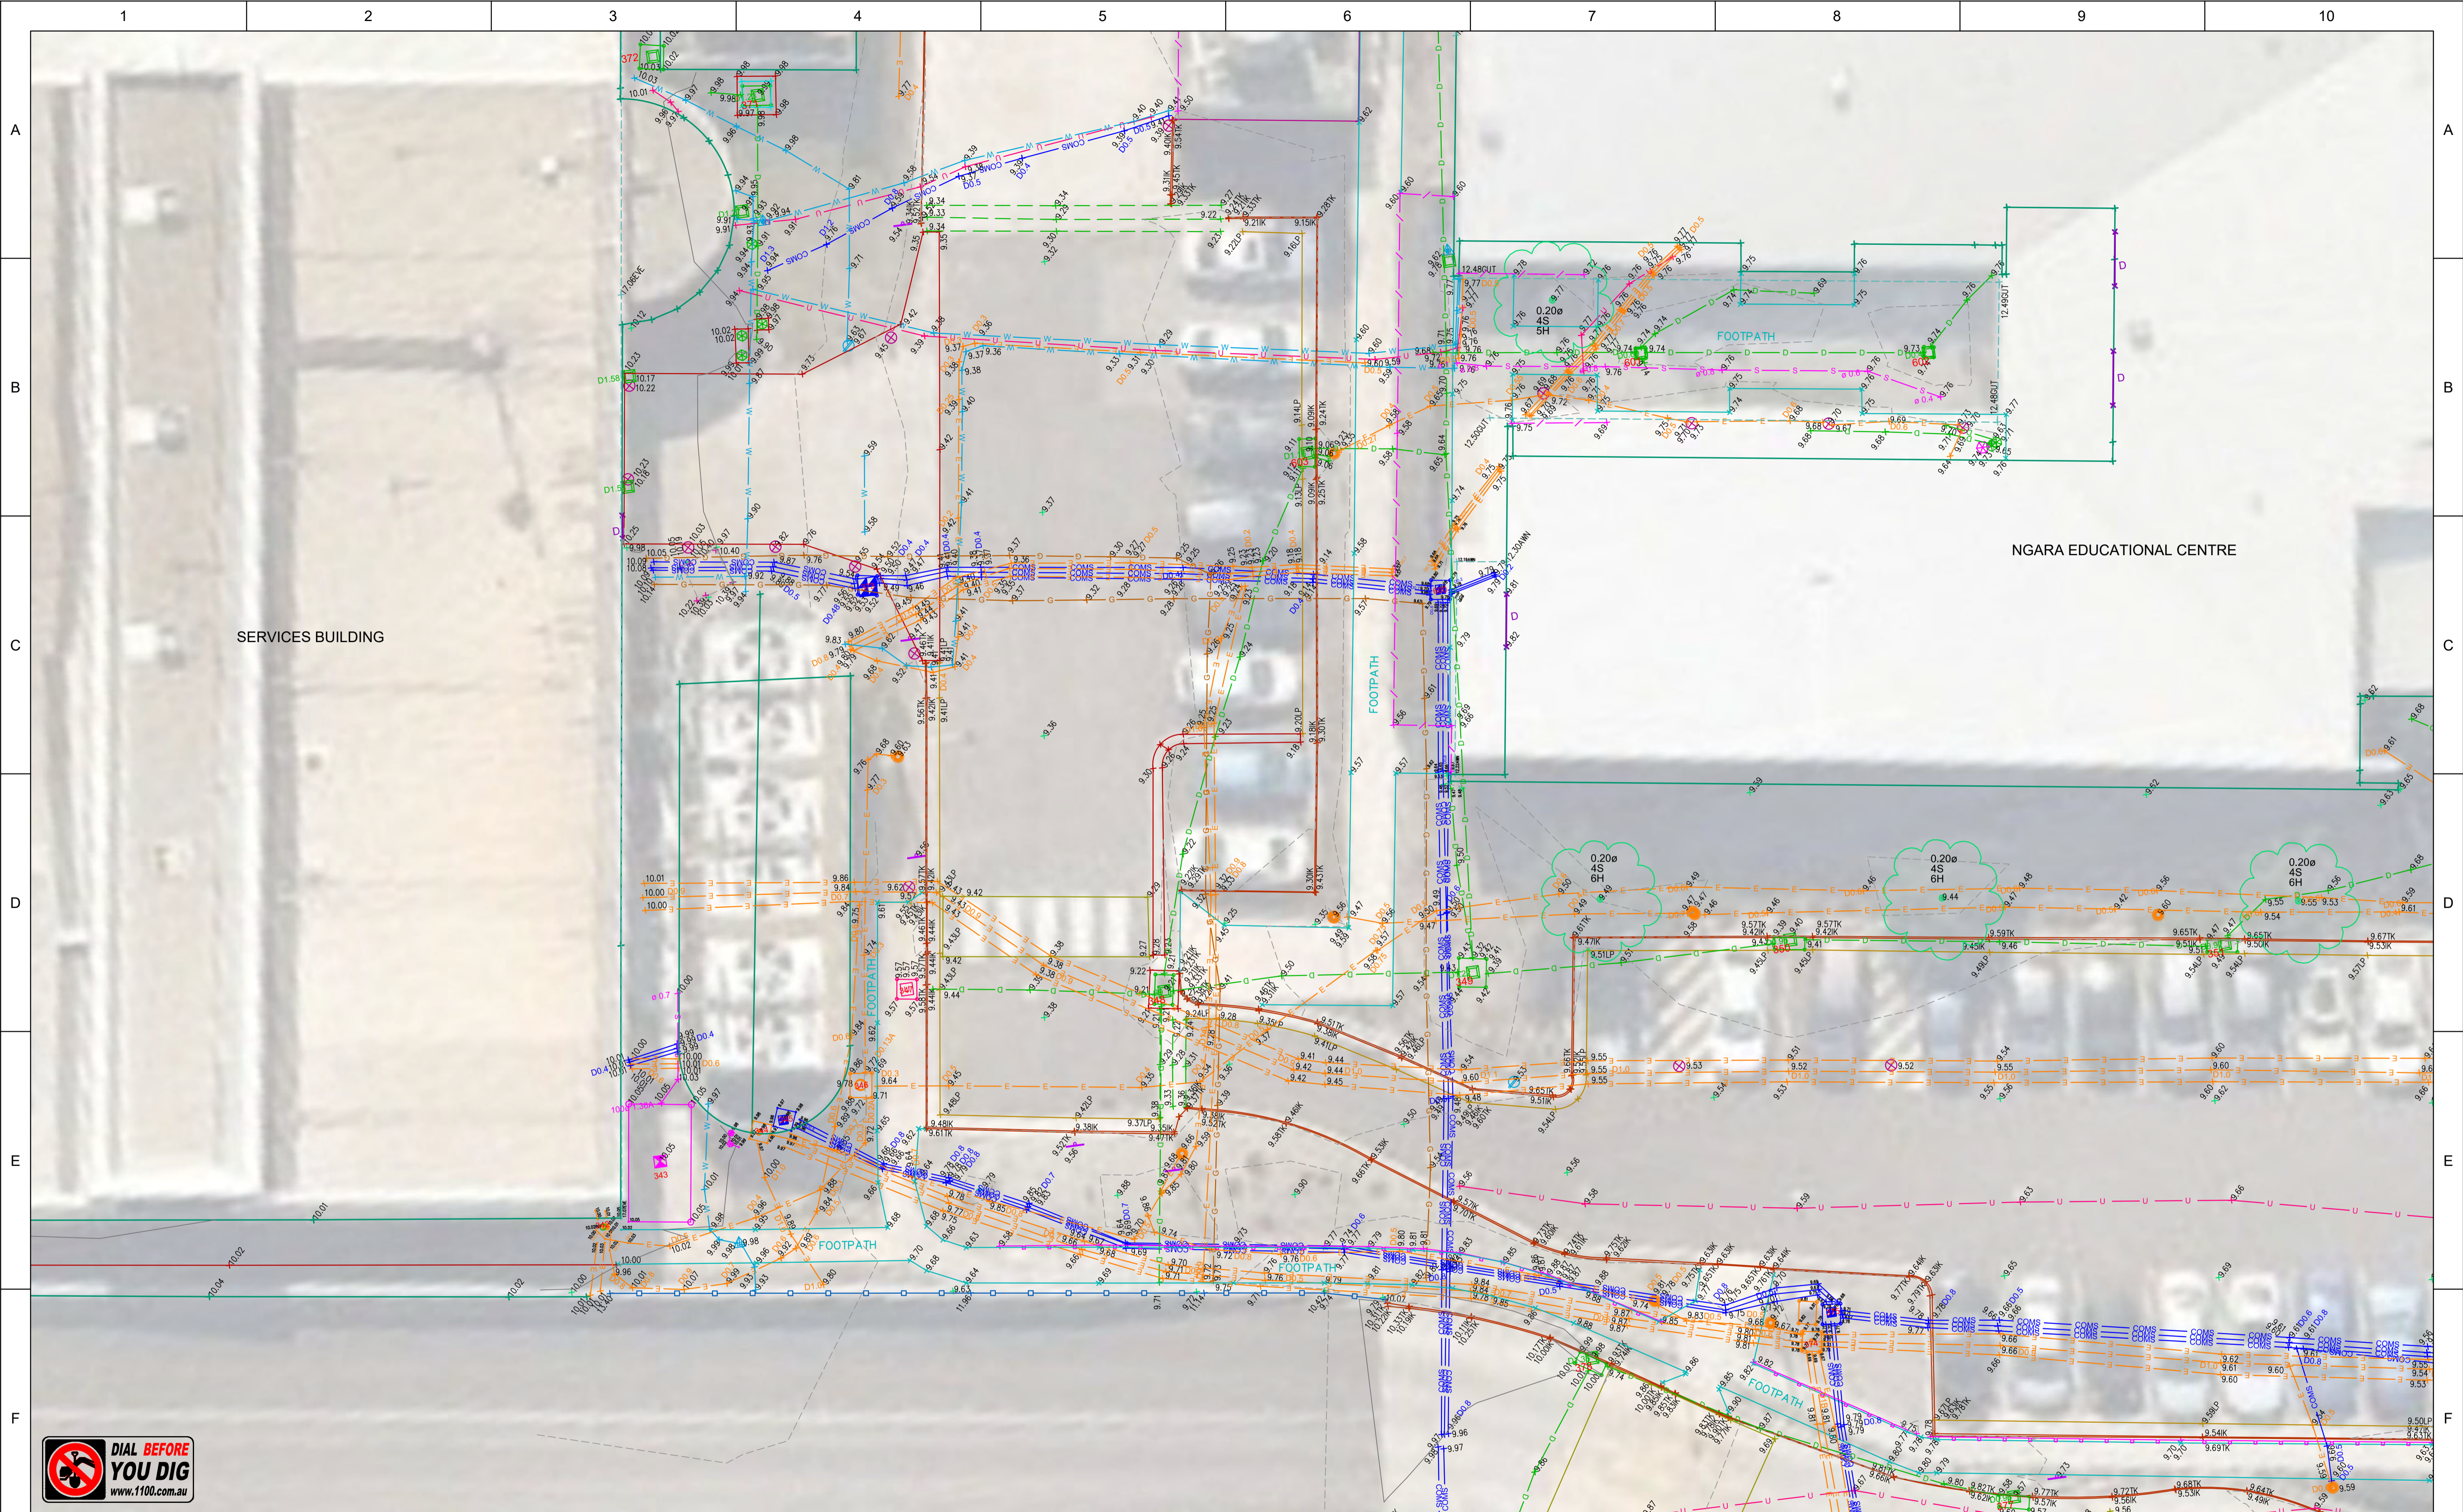

IMPORTANT NOTE:
This plan is prepared for
from a combination of field survey and
existing records for the purpose of
designing new constructions on the
land and should not be used for any
other purpose.
The title boundaries shown hereon were
not marked by the author at the time of
survey and have been determined by
plan dimensions only and not by
field measurement.

REVISION	DATE	DESCRIPTION	CCAD REF	APPROVED
05	14.11.2018	BOUNDARY MODEL LAYERS AMENDED	118700BC	M.C.
04	07.11.2018	AMBULANCE STATION ADDED	118700BC	M.C.
03	22.10.2018	TUNNEL 3D MODEL ADDED	118700SA	M.C.
02	10.10.2018	COMBINE ALL DRAWINGS	118700AA	M.C.
01	10.08.2018	ISSUE 1	118700AA	M.C.
00	31/7/2018	DRAFT PLAN ONLY ISSUE	118700AA	M.C.

SCALE:	HORZ. 1: 100	VERT.
CONTOUR INTERVAL:	MAJOR 1.0	MINOR 0.25
COORD. SYSTEM	MARK ADOPTED: PM 51958	
MGA	COORDINATES: E 308 677 880 N 6 244 938 907	
DATUM:	BM ADOPTED: PM 51958	
AHD	RL: 10.81	

A1




23-25 Frederick Street
PO Box 175
Rockdale NSW 2216
t: (02) 9597 9700
f: (02) 9599 2146
e: surveynsw@cardno.com.au w: www.cardno.com.au

SURVEYED	DRAWN	CHECKED	PASSED
C.H / D.D / F.V	I.T.	C.H.	M.C.

PROJECT: LIVERPOOL HOSPITAL


PLAN SHOWING LEVELS, DETAILS,
CONTOURS AND SERVICES

CLIENT: HI NSW



SHEET 27 OF 53

DRAWING NUMBER	REV
11870001001	05

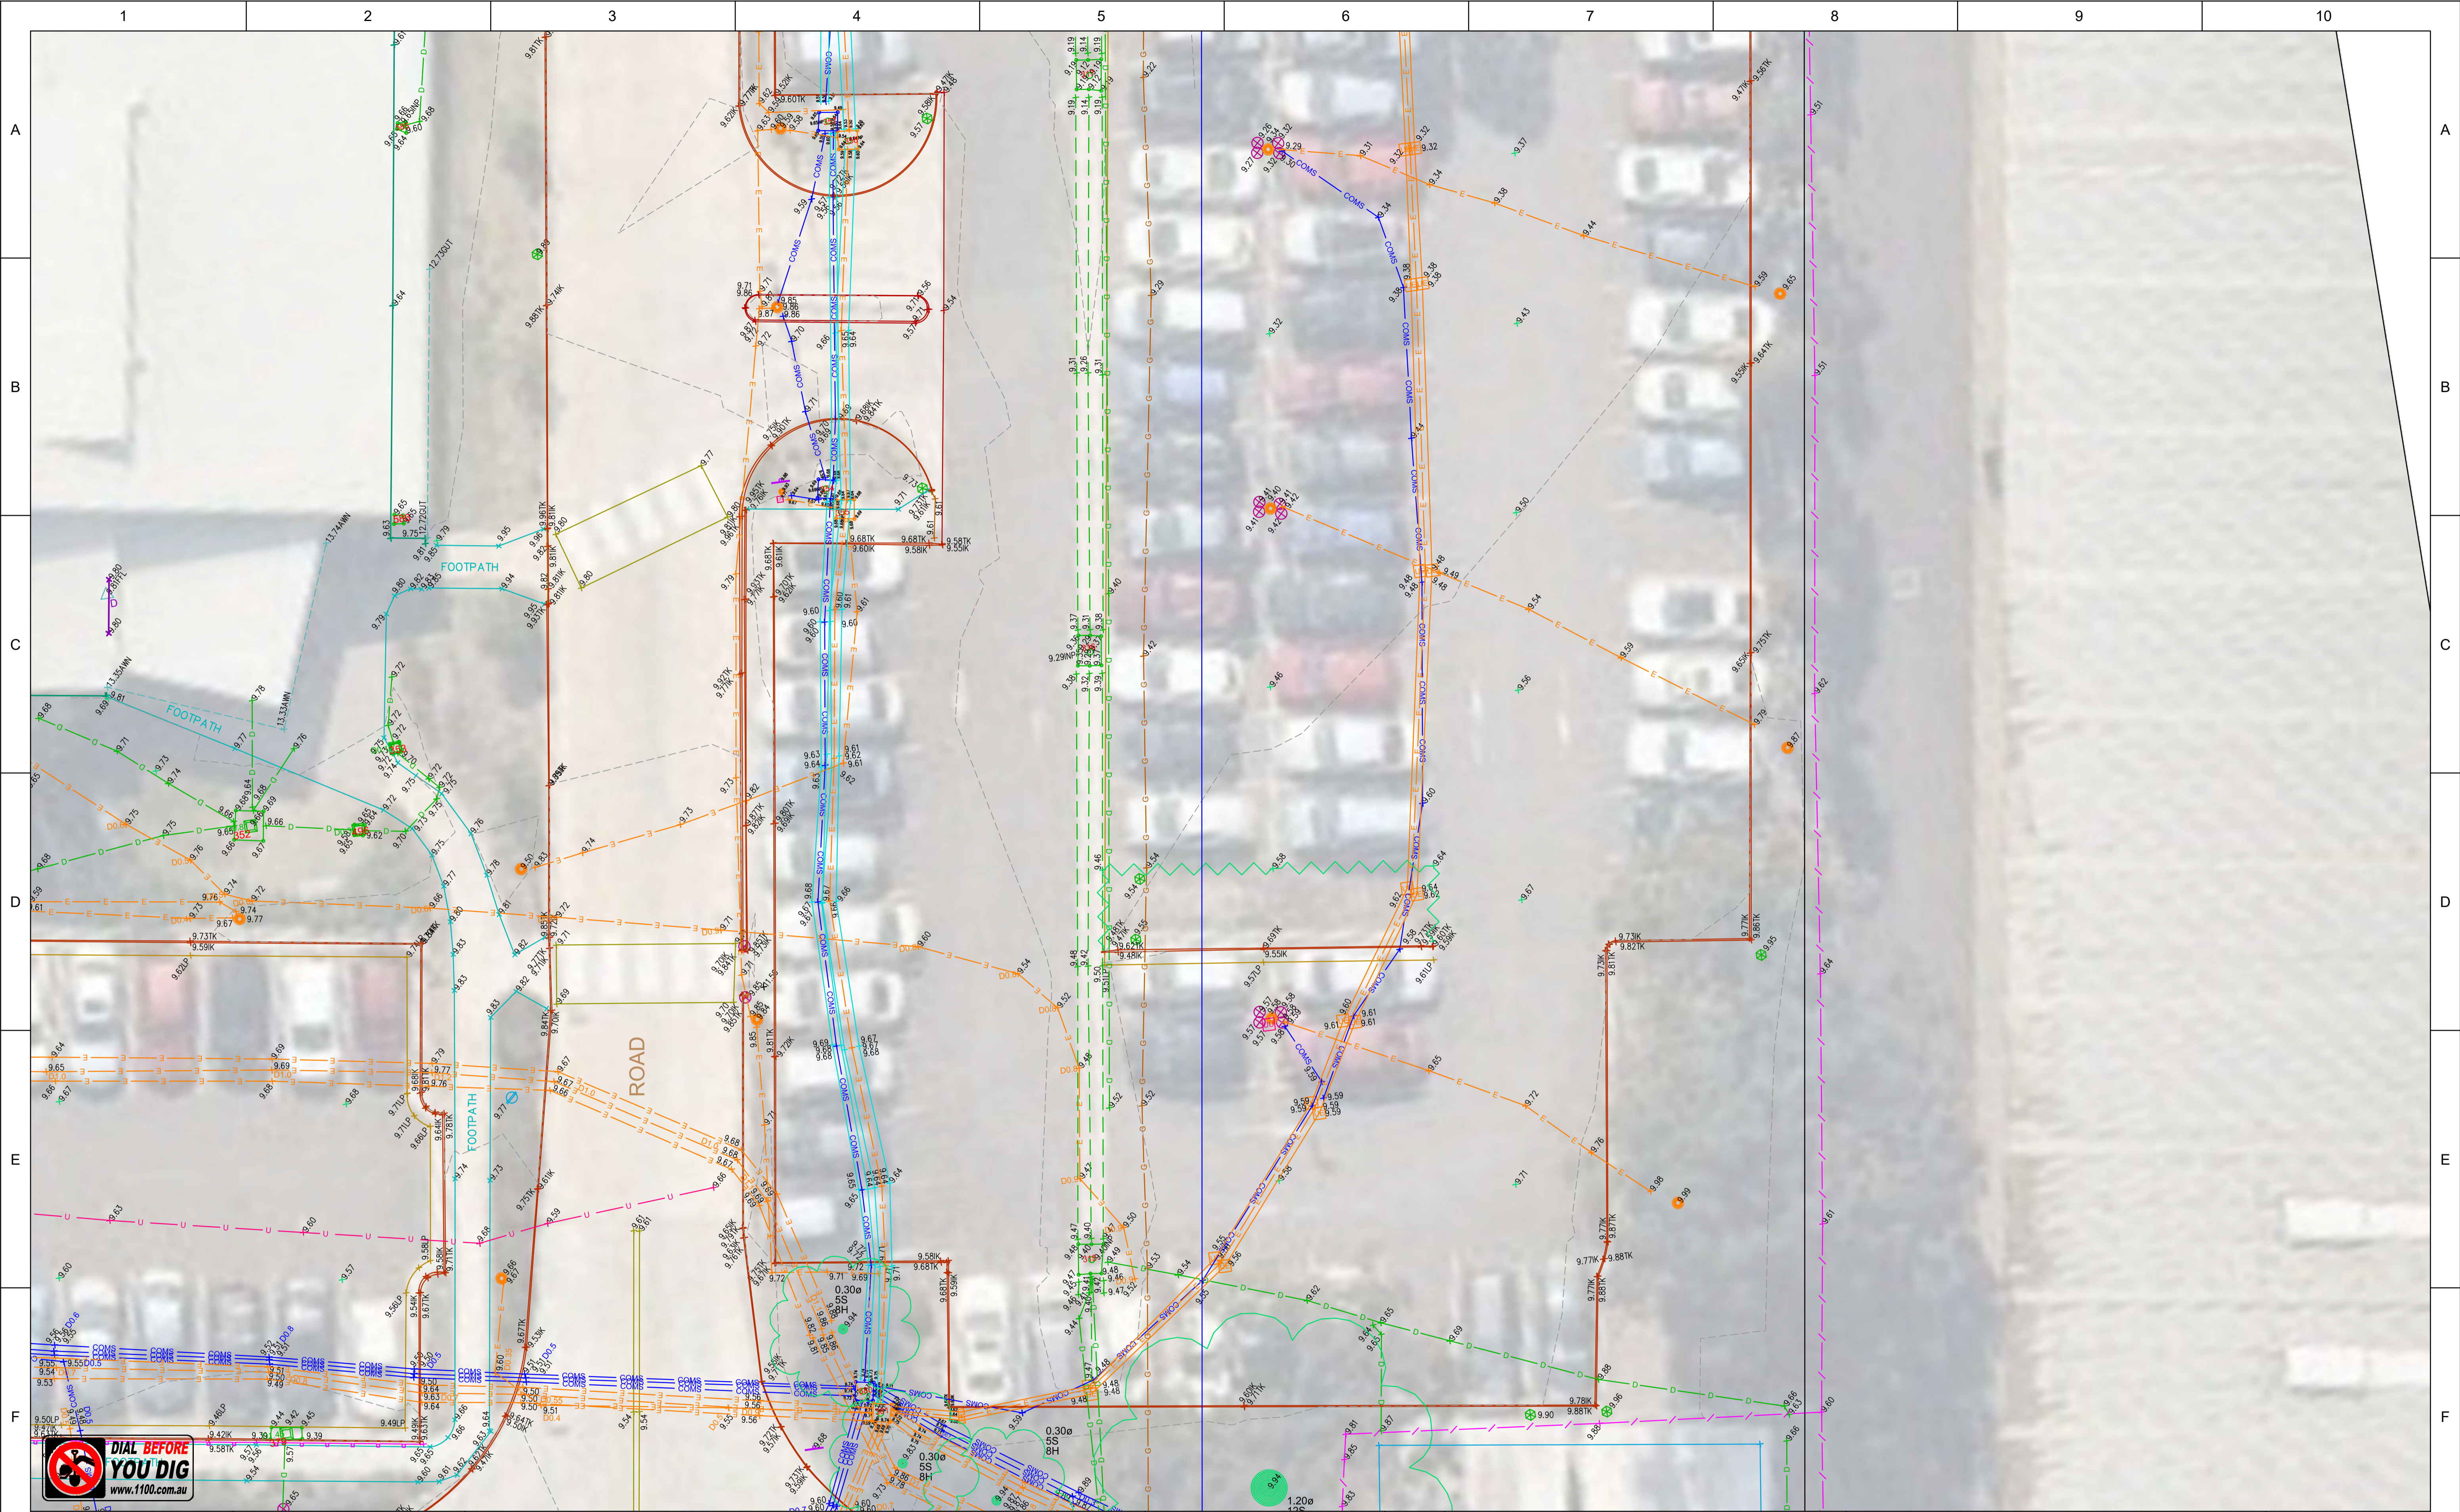

IMPORTANT NOTE:
This plan is prepared for
from a combination of field survey and
existing records for the purpose of
designing new constructions on the
land and should not be used for any
other purpose.
The title boundaries shown hereon were
not marked by the author at the time of
survey and have been determined by
plan dimensions only and not by
field measurement.

REVISION	DATE	DESCRIPTION	CCAD REF	APPROVED
05	14.11.2018	BOUNDARY MODEL LAYERS AMENDED	118700BC	M.C.
04	07.11.2018	AMBULANCE STATION ADDED	118700BC	M.C.
03	22.10.2018	TUNNEL 3D MODEL ADDED	118700SA	M.C.
02	10.10.2018	COMBINE ALL DRAWINGS	118700AA	M.C.
01	10.08.2018	ISSUE 1	118700AA	M.C.
00	31/7/2018	DRAFT PLAN ONLY ISSUE	118700AA	M.C.

SCALE:	
HORZ. 1: 100	VERT.
CONTOUR INTERVAL:	
MAJOR 1.0	MINOR 0.25
HORIZONTAL ORIGIN	
COORD. SYSTEM	MARK ADOPTED: PM 51958
MGA	COORDINATES:
	E 308 677 880 N 6 244 938 907
VERTICAL DATUM	
DATUM:	BM ADOPTED: PM 51958
AHD	RL: 10.81

A1




23-25 Frederick Street
PO Box 175
Rockdale NSW 2216
t: (02) 9597 9700
f: (02) 9599 2146
e: surveynsw@cardno.com.au w: www.cardno.com.au

SURVEYED	DRAWN	CHECKED	PASSED
C.H / D.D / F.V	I.T.	C.H.	M.C.


PROJECT: LIVERPOOL HOSPITAL

PLAN SHOWING LEVELS, DETAILS,
CONTOURS AND SERVICES

CLIENT: HI NSW



SHEET 28 OF 53
DRAWING NUMBER
11870001001
REV
05

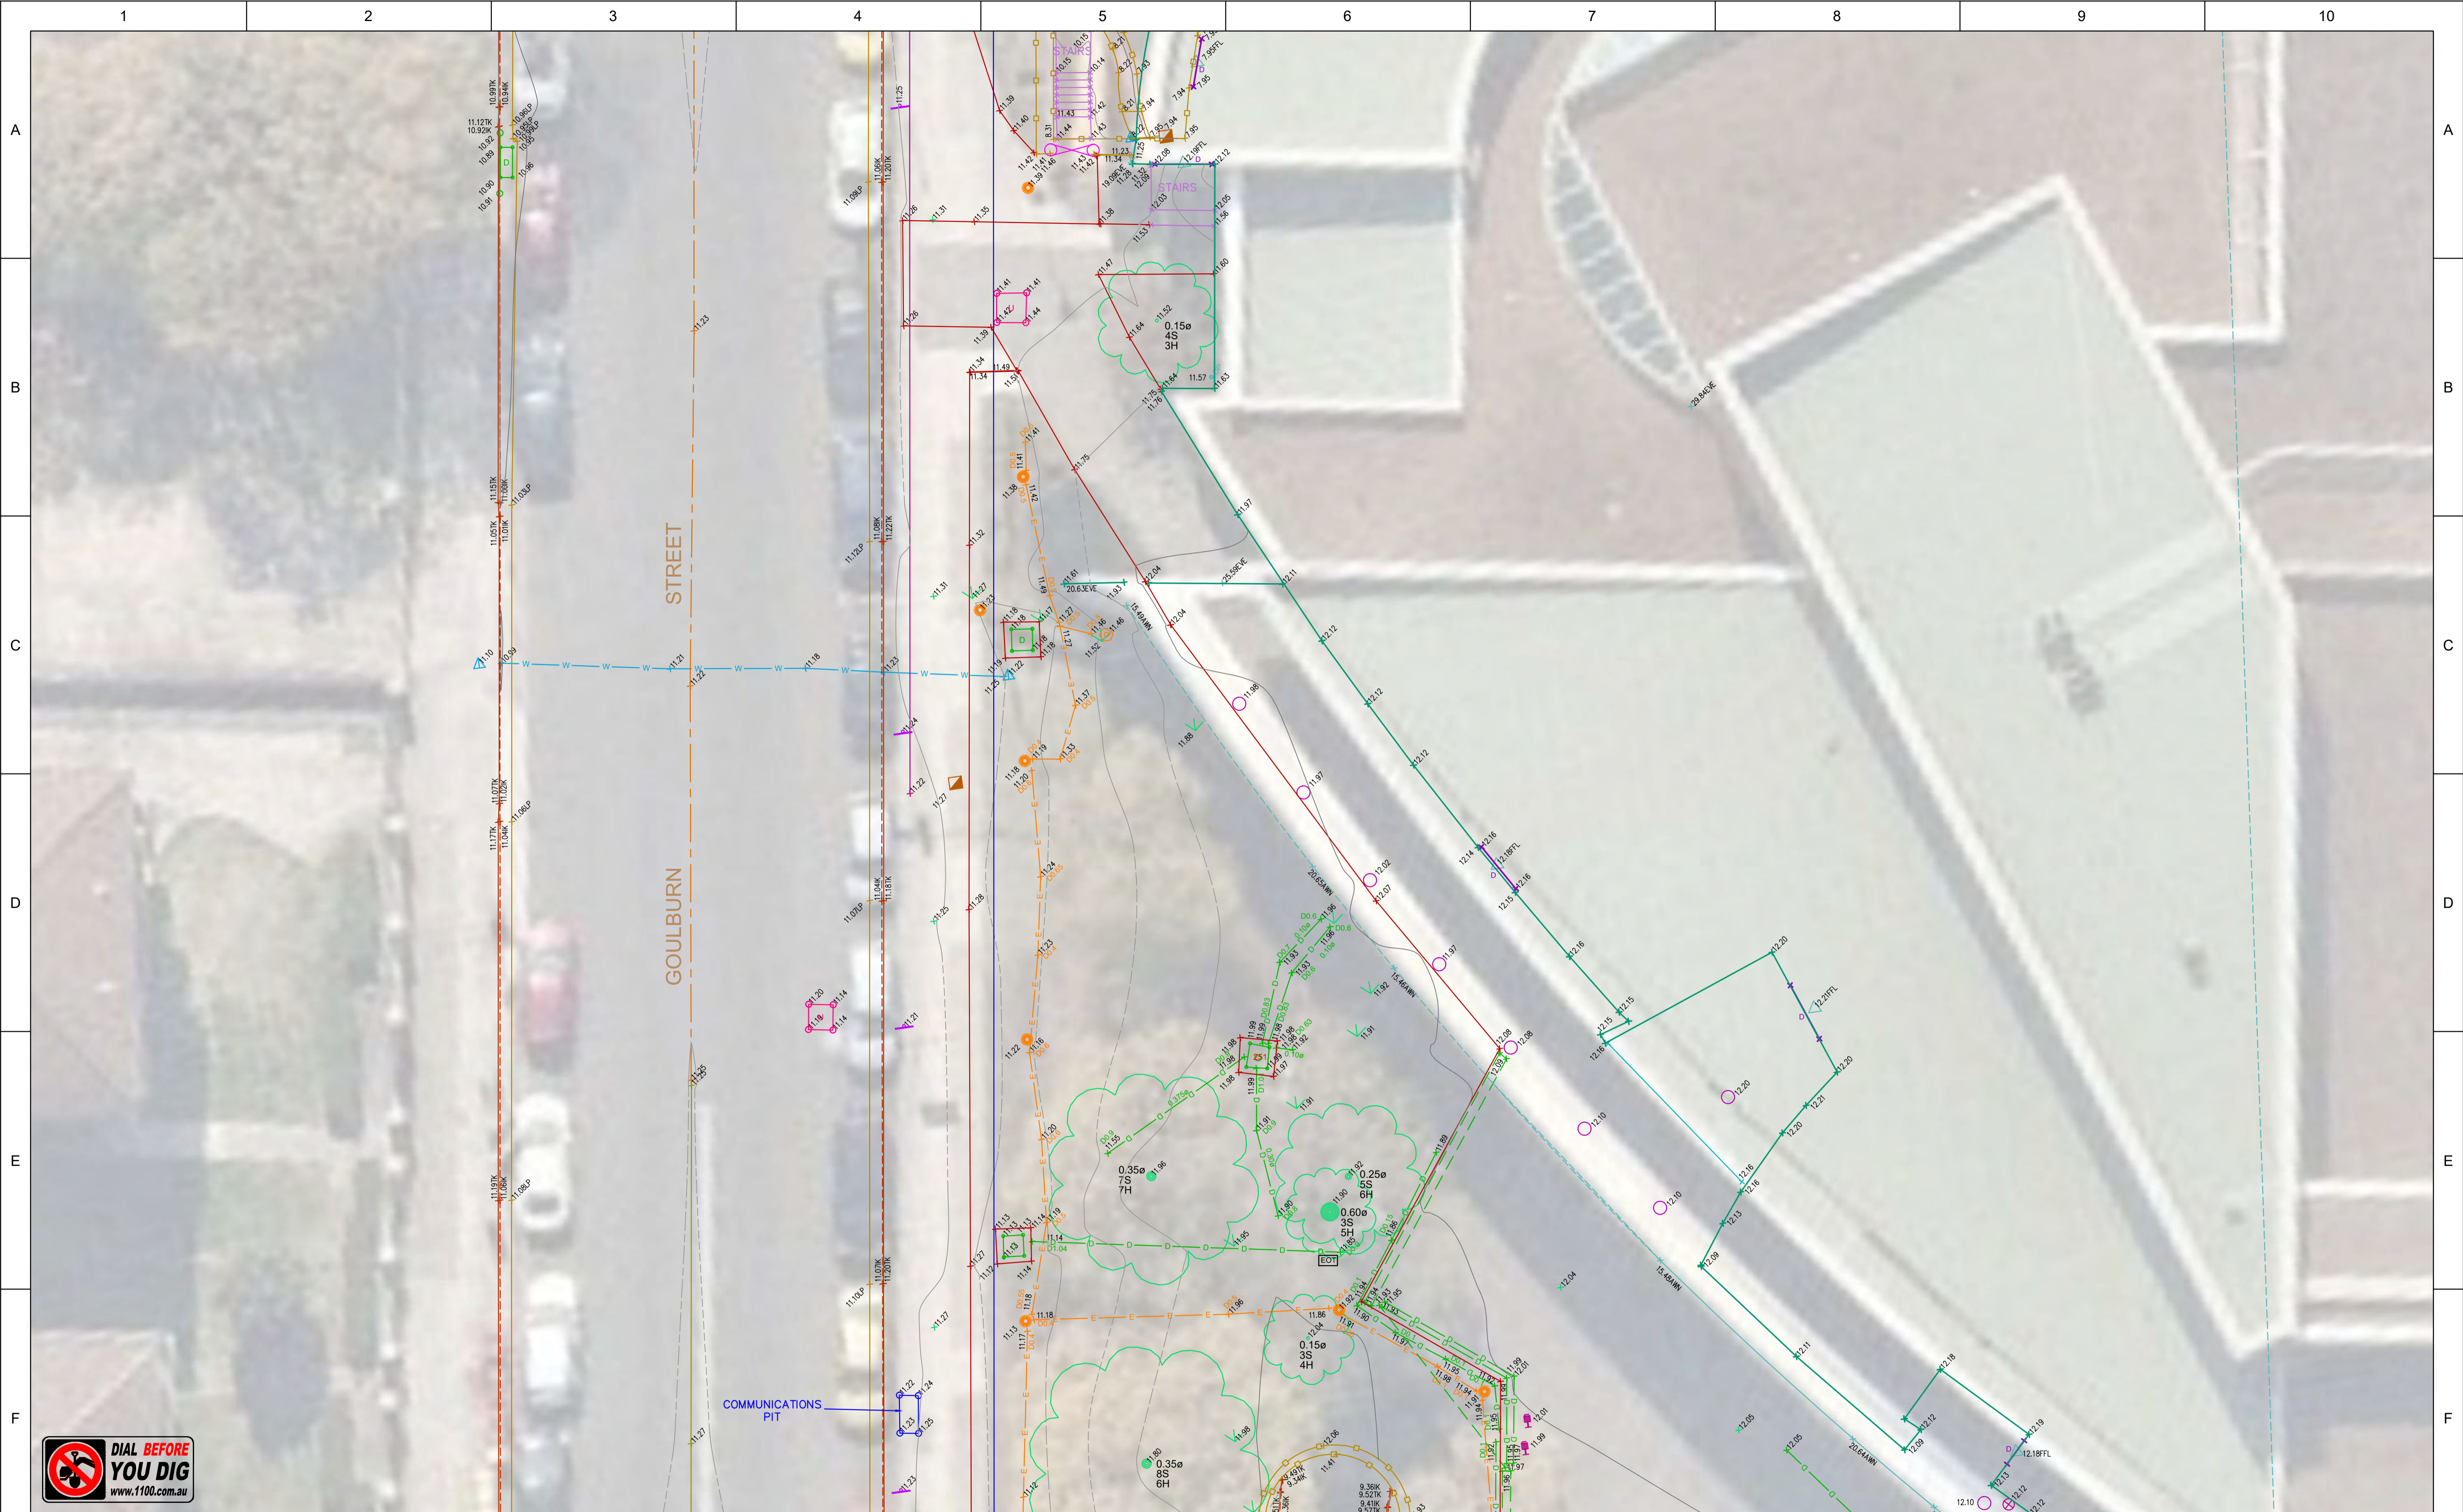

IMPORTANT NOTE:
This plan is prepared for
from a combination of field survey and
existing records for the purpose of
designing new constructions on the
land and should not be used for any
other purpose.
The title boundaries shown hereon were
not marked by the author at the time of
survey and have been determined by
plan dimensions only and not by
field measurement.


REVISION	DATE	DESCRIPTION	CCAD REF	APPROVED
05	14.11.2018	BOUNDARY MODEL LAYERS AMENDED	118700BC	M.C.
04	07.11.2018	AMBULANCE STATION ADDED	118700BC	M.C.
03	22.10.2018	TUNNEL 3D MODEL ADDED	118700AA	M.C.
02	10.10.2018	COMBINE ALL DRAWINGS	118700AA	M.C.
01	10.08.2018	ISSUE 1	118700AA	M.C.
00	31/7/2018	DRAFT PLAN ONLY ISSUE	118700AA	M.C.

SCALE: HORZ: 1: 100	VERT.
CONTOUR INTERVAL: MAJOR 1.0	MINOR 0.25
HORIZONTAL ORIGIN	
COORD. SYSTEM MGA	MARK ADOPTED: PM 51958 COORDINATES: E 308 677 880 N 6 244 938 907
VERTICAL DATUM	
DATUM: AHD	BM ADOPTED: PM 51958 RL: 10.81

A1


23-25 Frederick Street
PO Box 175
Rockdale NSW 2216
t: (02) 9597 9700
f: (02) 9599 2146
e: surveynsw@cardno.com.au w: www.cardno.com.au


PROJECT:	LIVERPOOL HOSPITAL
PLAN SHOWING LEVELS, DETAILS, CONTOURS AND SERVICES	
CLIENT:	HI NSW
SHEET	29 OF 53
DRAWING NUMBER	REV
11870001001	05

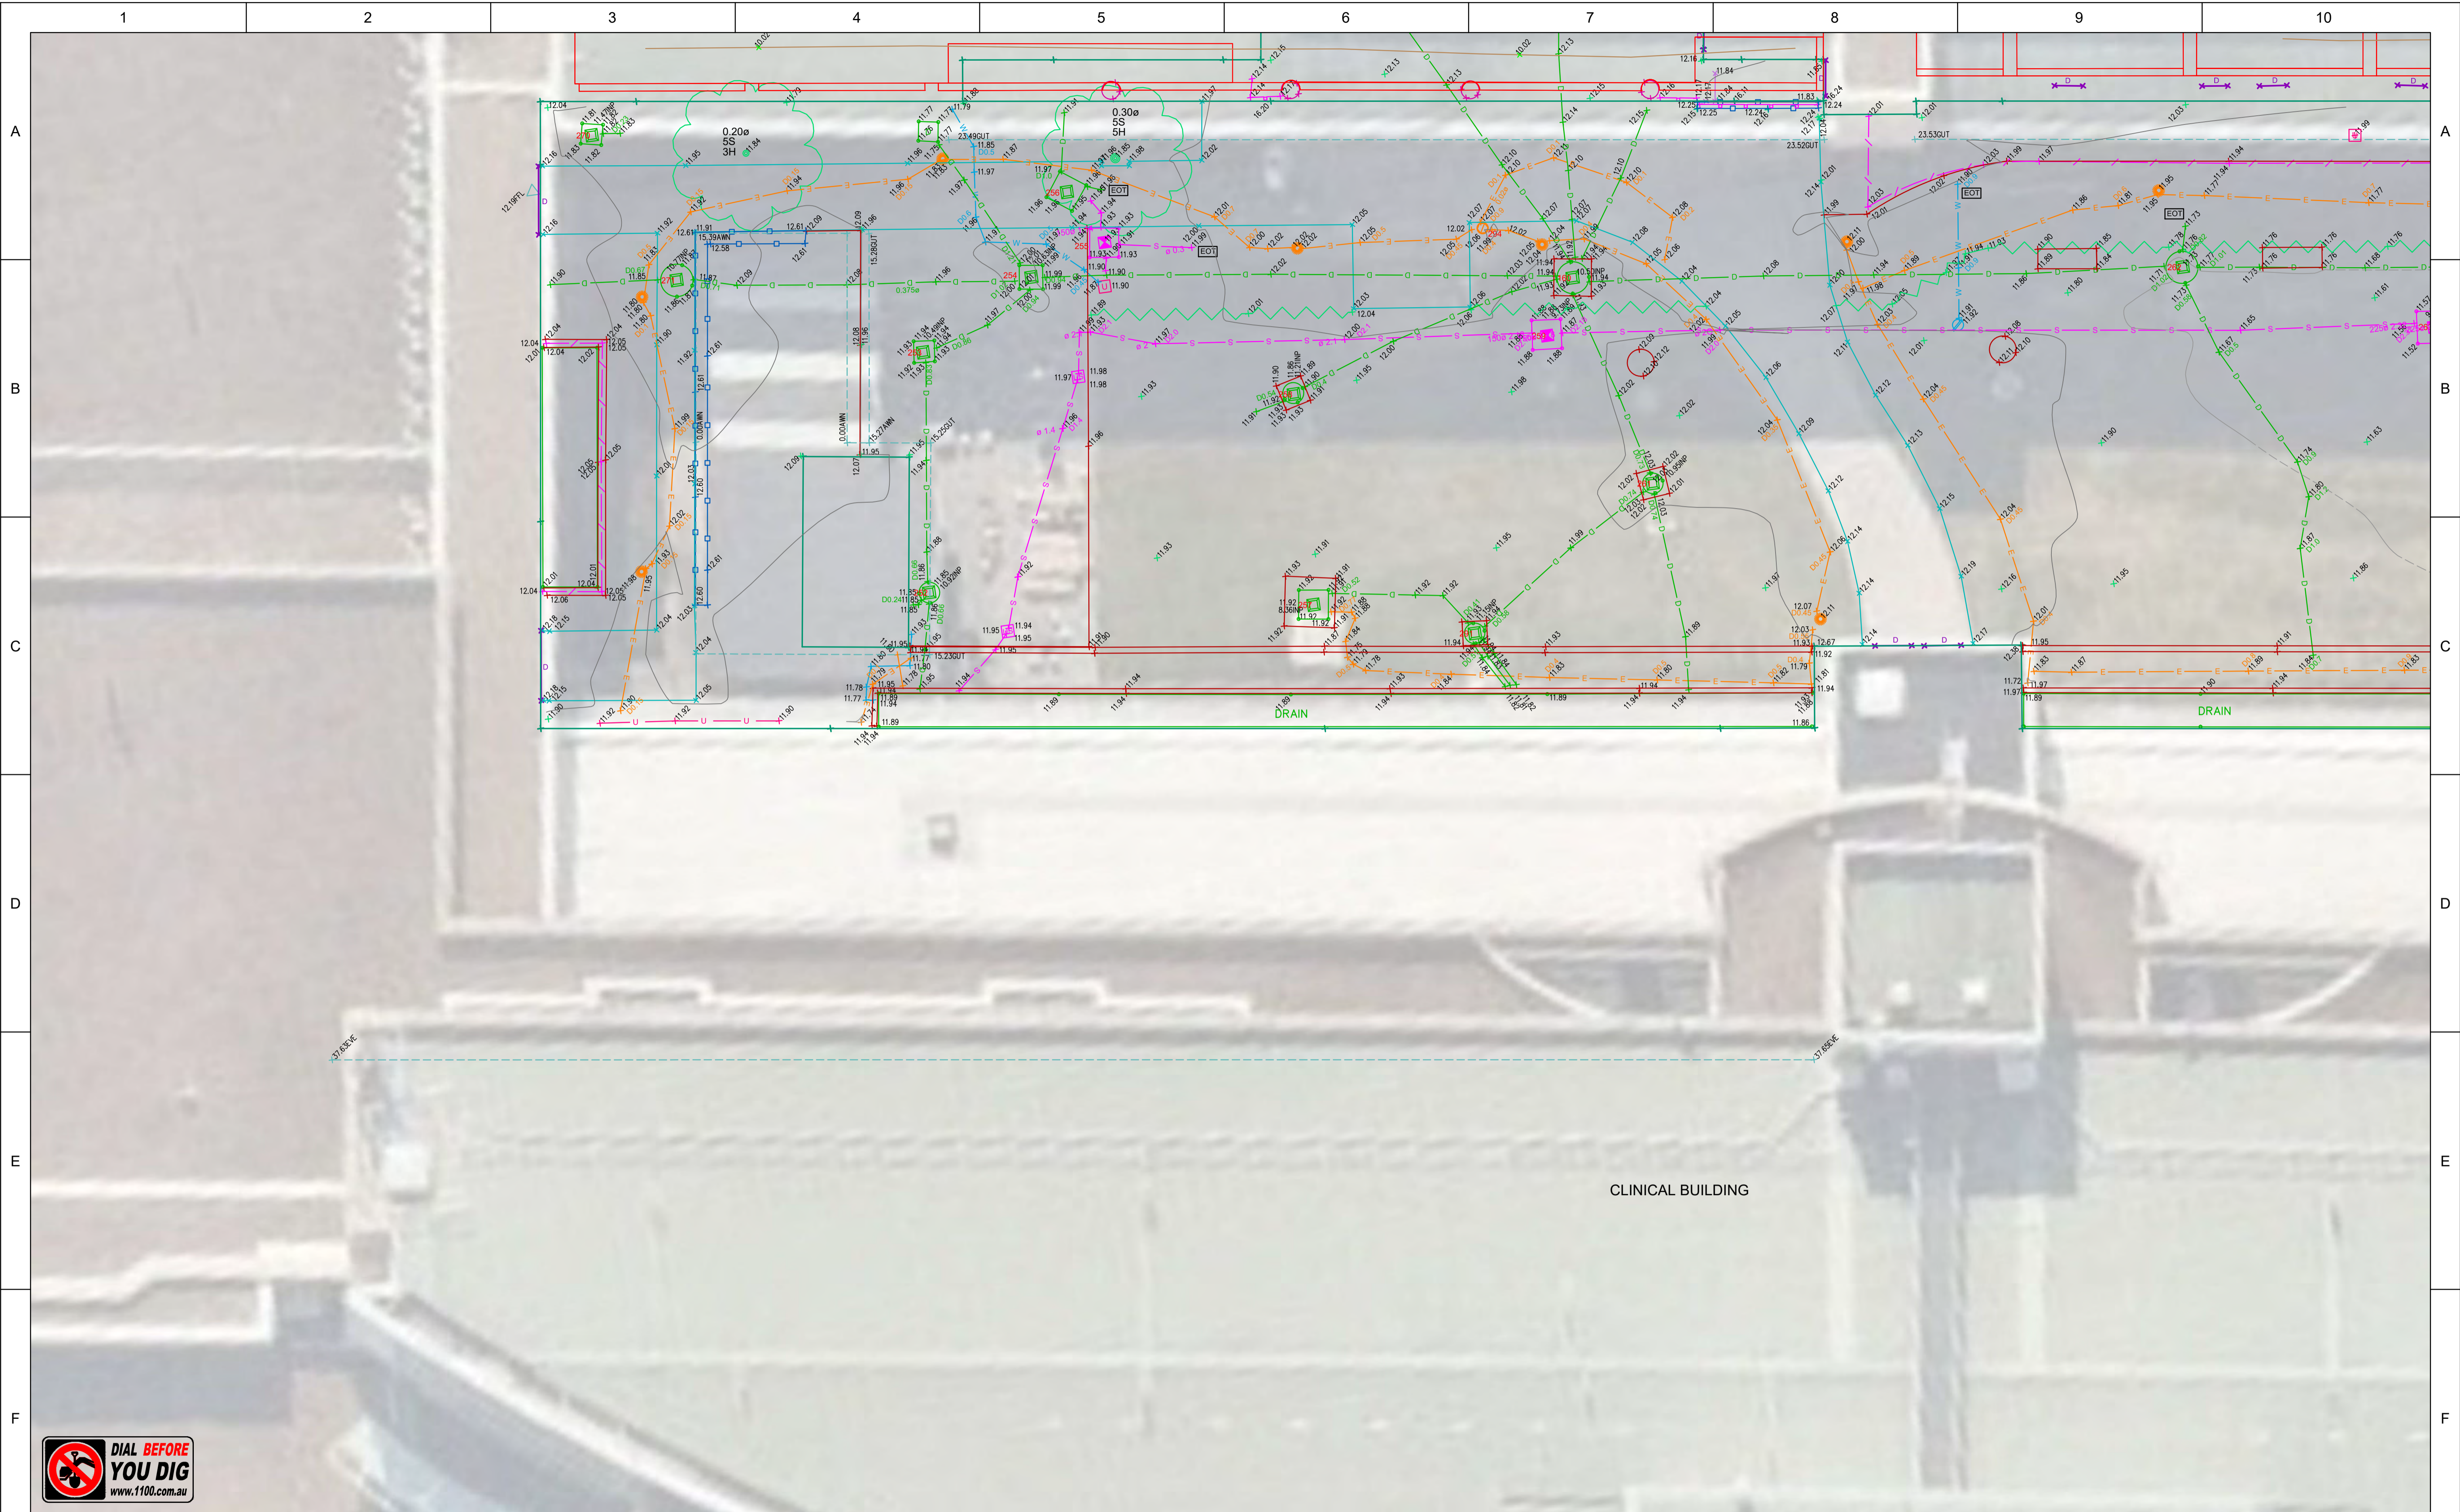

IMPORTANT NOTE:
This plan is prepared for
from a combination of field survey and
existing records for the purpose of
designing new constructions on the
land and should not be used for any
other purpose.
The title boundaries shown hereon were
not marked by the author at the time of
survey and have been determined by
plan dimensions only and not by
field measurement.

05	14.11.2018	BOUNDARY MODEL LAYERS AMENDED	118700BC	M.C.	
04	07.11.2018	AMBULANCE STATION ADDED	118700BC	M.C.	
03	22.10.2018	TUNNEL 3D MODEL ADDED	118700SA	M.C.	
02	10.10.2018	COMBINE ALL DRAWINGS	118700AA	M.C.	
01	10.08.2018	ISSUE 1	118700AA	M.C.	
00	31/7/2018	DRAFT PLAN ONLY ISSUE	118700AA	M.C.	
REVISION	DATE	DESCRIPTION	CCAD REF	APPROVED	

SCALE: HORZ. 1: 100		VERT.	A1
CONTOUR INTERVAL: MAJOR 1.0			
		MINOR 0.25	
HORIZONTAL ORIGIN			
COORD. SYSTEM MGA	MARK ADOPTED: PM 51958		
	COORDINATES: E 308 677 880 N 6 244 938 907		
	VERTICAL DATUM		
DATUM: AHD	BM ADOPTED: PM 51958 RL: 10.81		




23-25 Frederick Street
PO Box 175
Rockdale NSW 2216
t: (02) 9597 9700
f: (02) 9599 2146
e: surveynsw@cardno.com.au w: www.cardno.com.au

SURVEYED C.H / D.D / F.V	DRAWN I.T.	CHECKED C.H.	PASSED M.C.
-----------------------------	---------------	-----------------	----------------


PROJECT: LIVERPOOL HOSPITAL

PLAN SHOWING LEVELS, DETAILS,
CONTOURS AND SERVICES

CLIENT: HI NSW



SHEET 30 OF 53	
DRAWING NUMBER	REV
11870001001	05

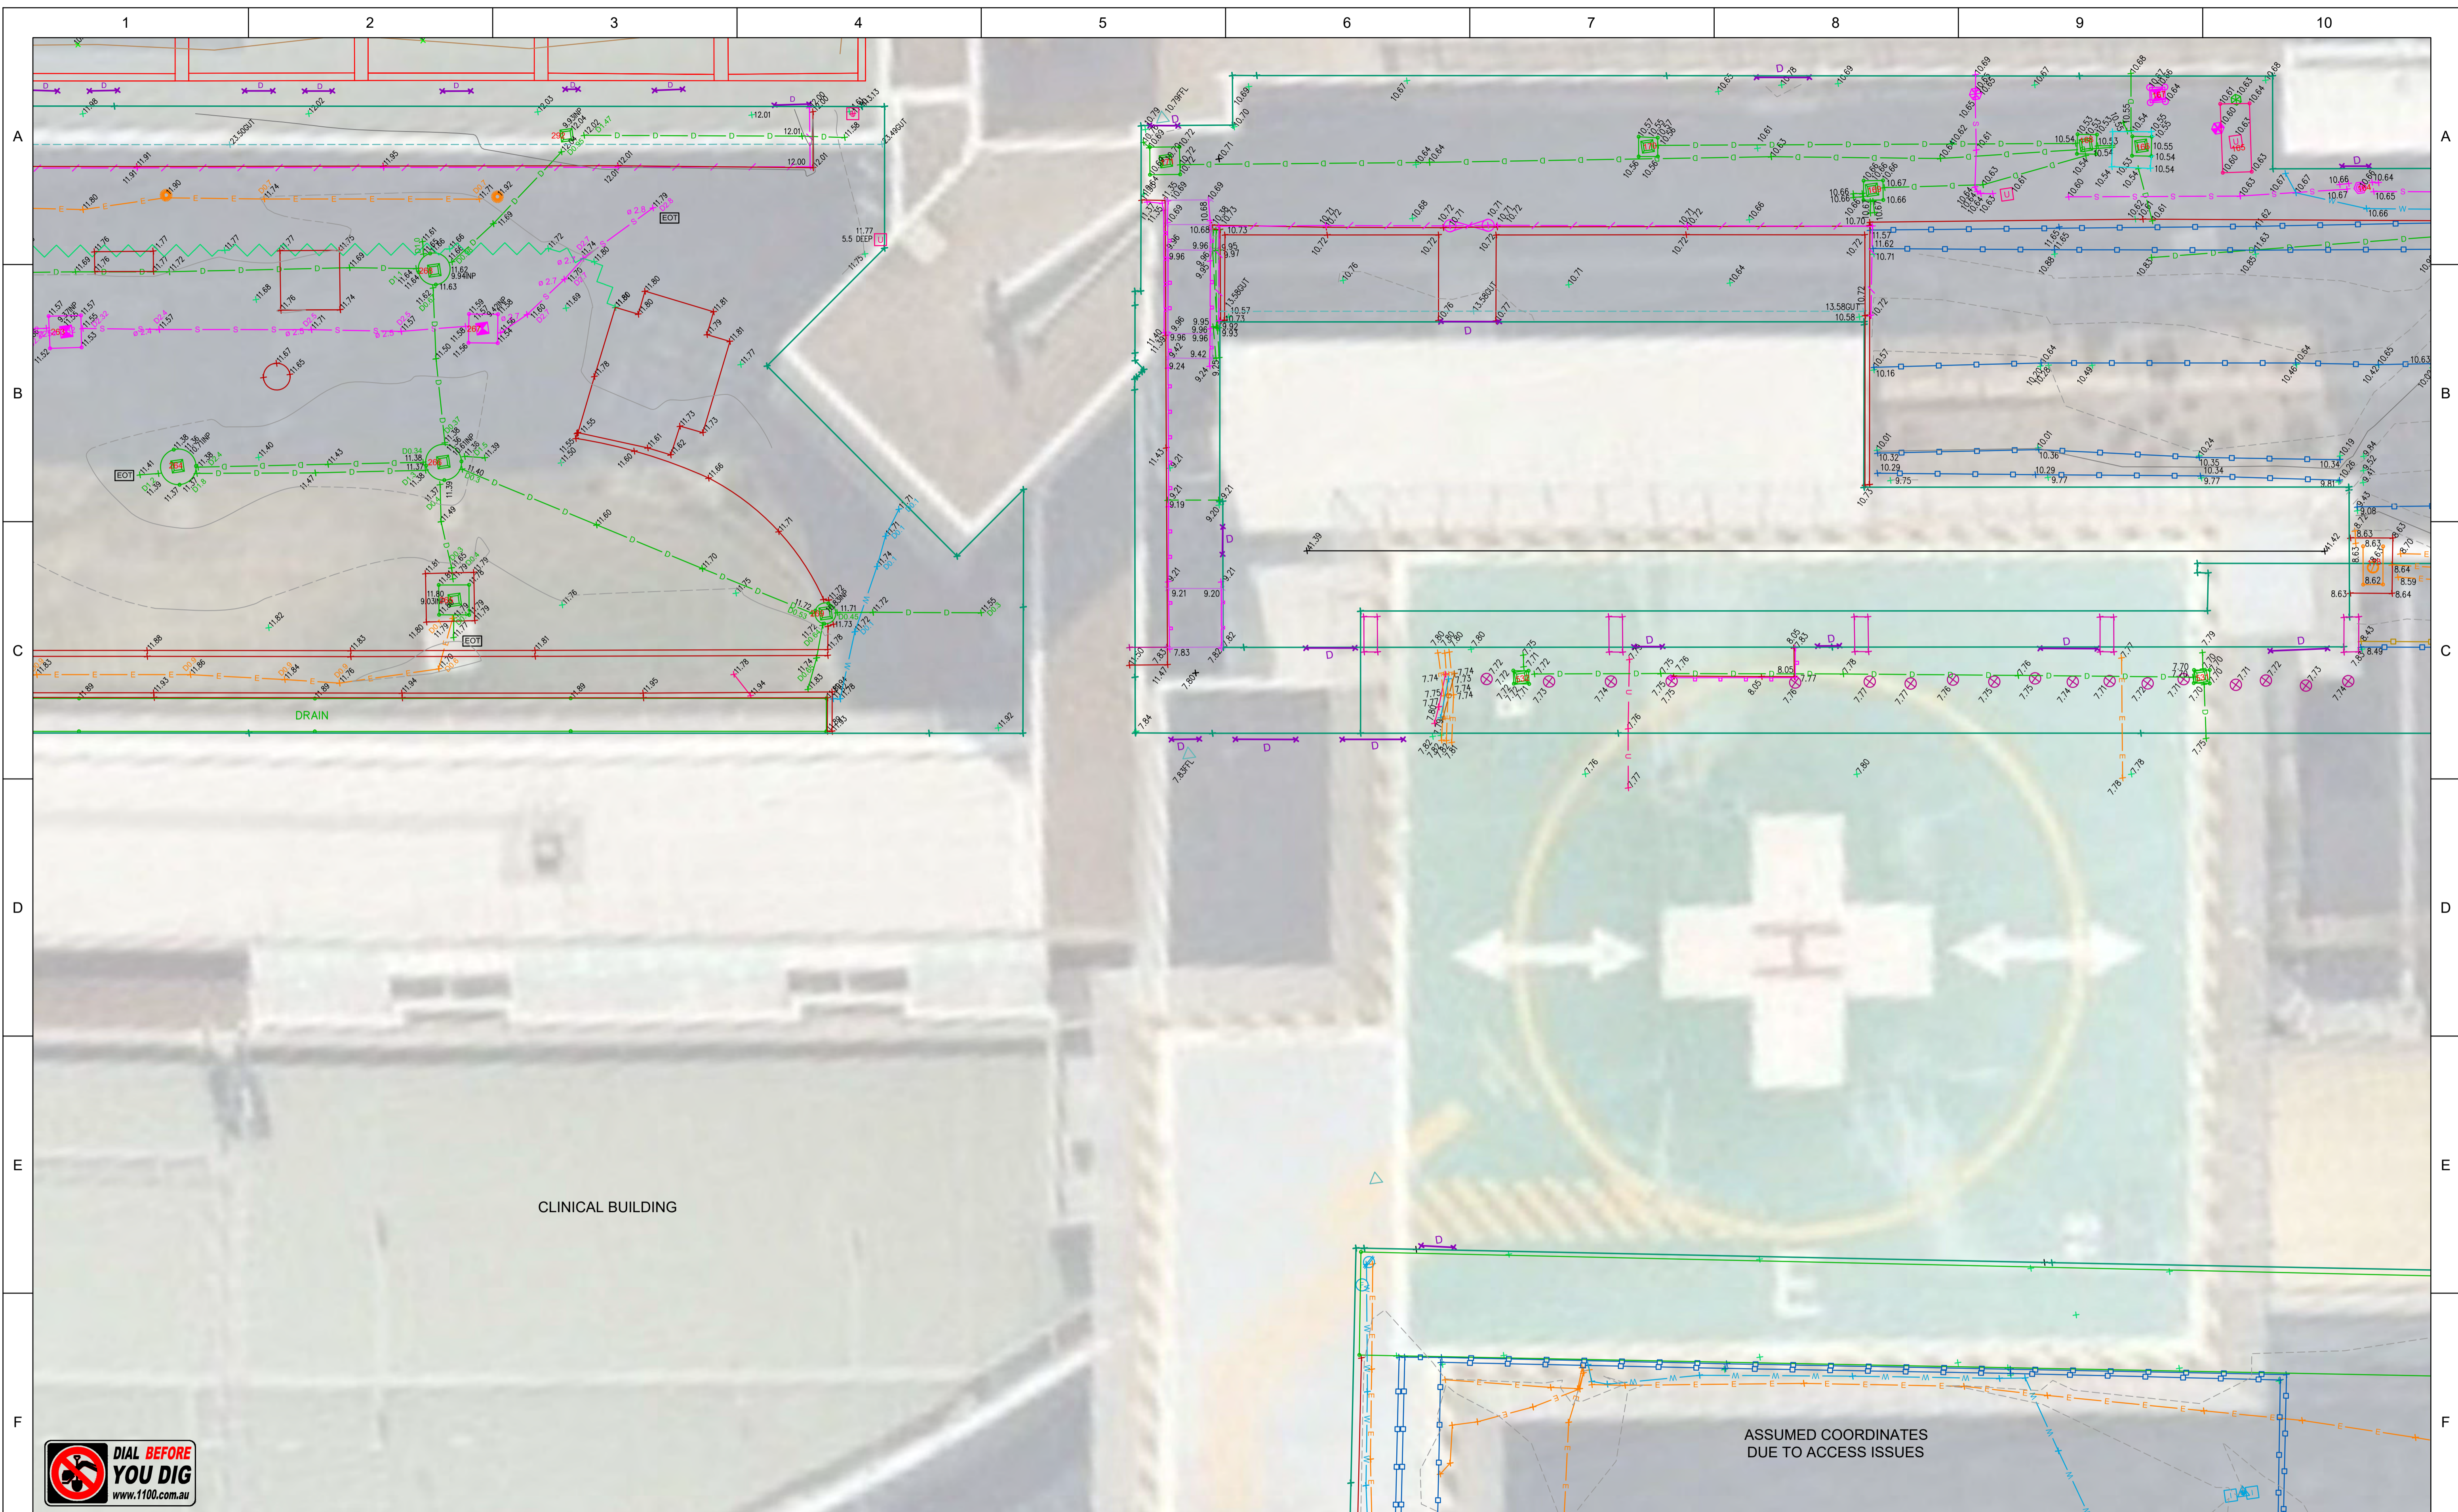

**DIAL BEFORE
YOU DIG**
www.1100.com.au

IMPORTANT NOTE:
This plan is prepared for
from a combination of field survey and
existing records for the purpose of
designing new constructions on the
land and should not be used for any
other purpose.
The title boundaries shown hereon were
not marked by the author at the time of
survey and have been determined by
plan dimensions only and not by
field measurement.

05	14.11.2018	BOUNDARY MODEL LAYERS AMENDED	118700BC	M.C.
04	07.11.2018	AMBULANCE STATION ADDED	118700BC	M.C.
03	22.10.2018	TUNNEL 3D MODEL ADDED	118700SA	M.C.
02	10.10.2018	COMBINE ALL DRAWINGS	118700AA	M.C.
01	10.08.2018	ISSUE 1	118700AA	M.C.
00	31/7/2018	DRAFT PLAN ONLY ISSUE	118700AA	M.C.
REVISION	DATE	DESCRIPTION	CCAD REF	APPROVED

SCALE: HORZ. 1: 100		VERT.
CONTOUR INTERVAL: MAJOR 1.0 MINOR 0.25		
HORIZONTAL ORIGIN		
COORD. SYSTEM MGA	MARK ADOPTED: PM 51958 COORDINATES: E 308 677.880 N 6 244 938.907	
VERTICAL DATUM		
DATUM: AHD	BM ADOPTED: PM 51958 RL: 10.81	

A1



PROJECT:	LIVERPOOL HOSPITAL
----------	--------------------

PLAN SHOWING LEVELS, DETAILS, CONTOURS AND SERVICES



SHEET	31	OF	53
DRAWING NUMBER			REV

11870001001	05
-------------	----

CLIENT: HI NSW

