


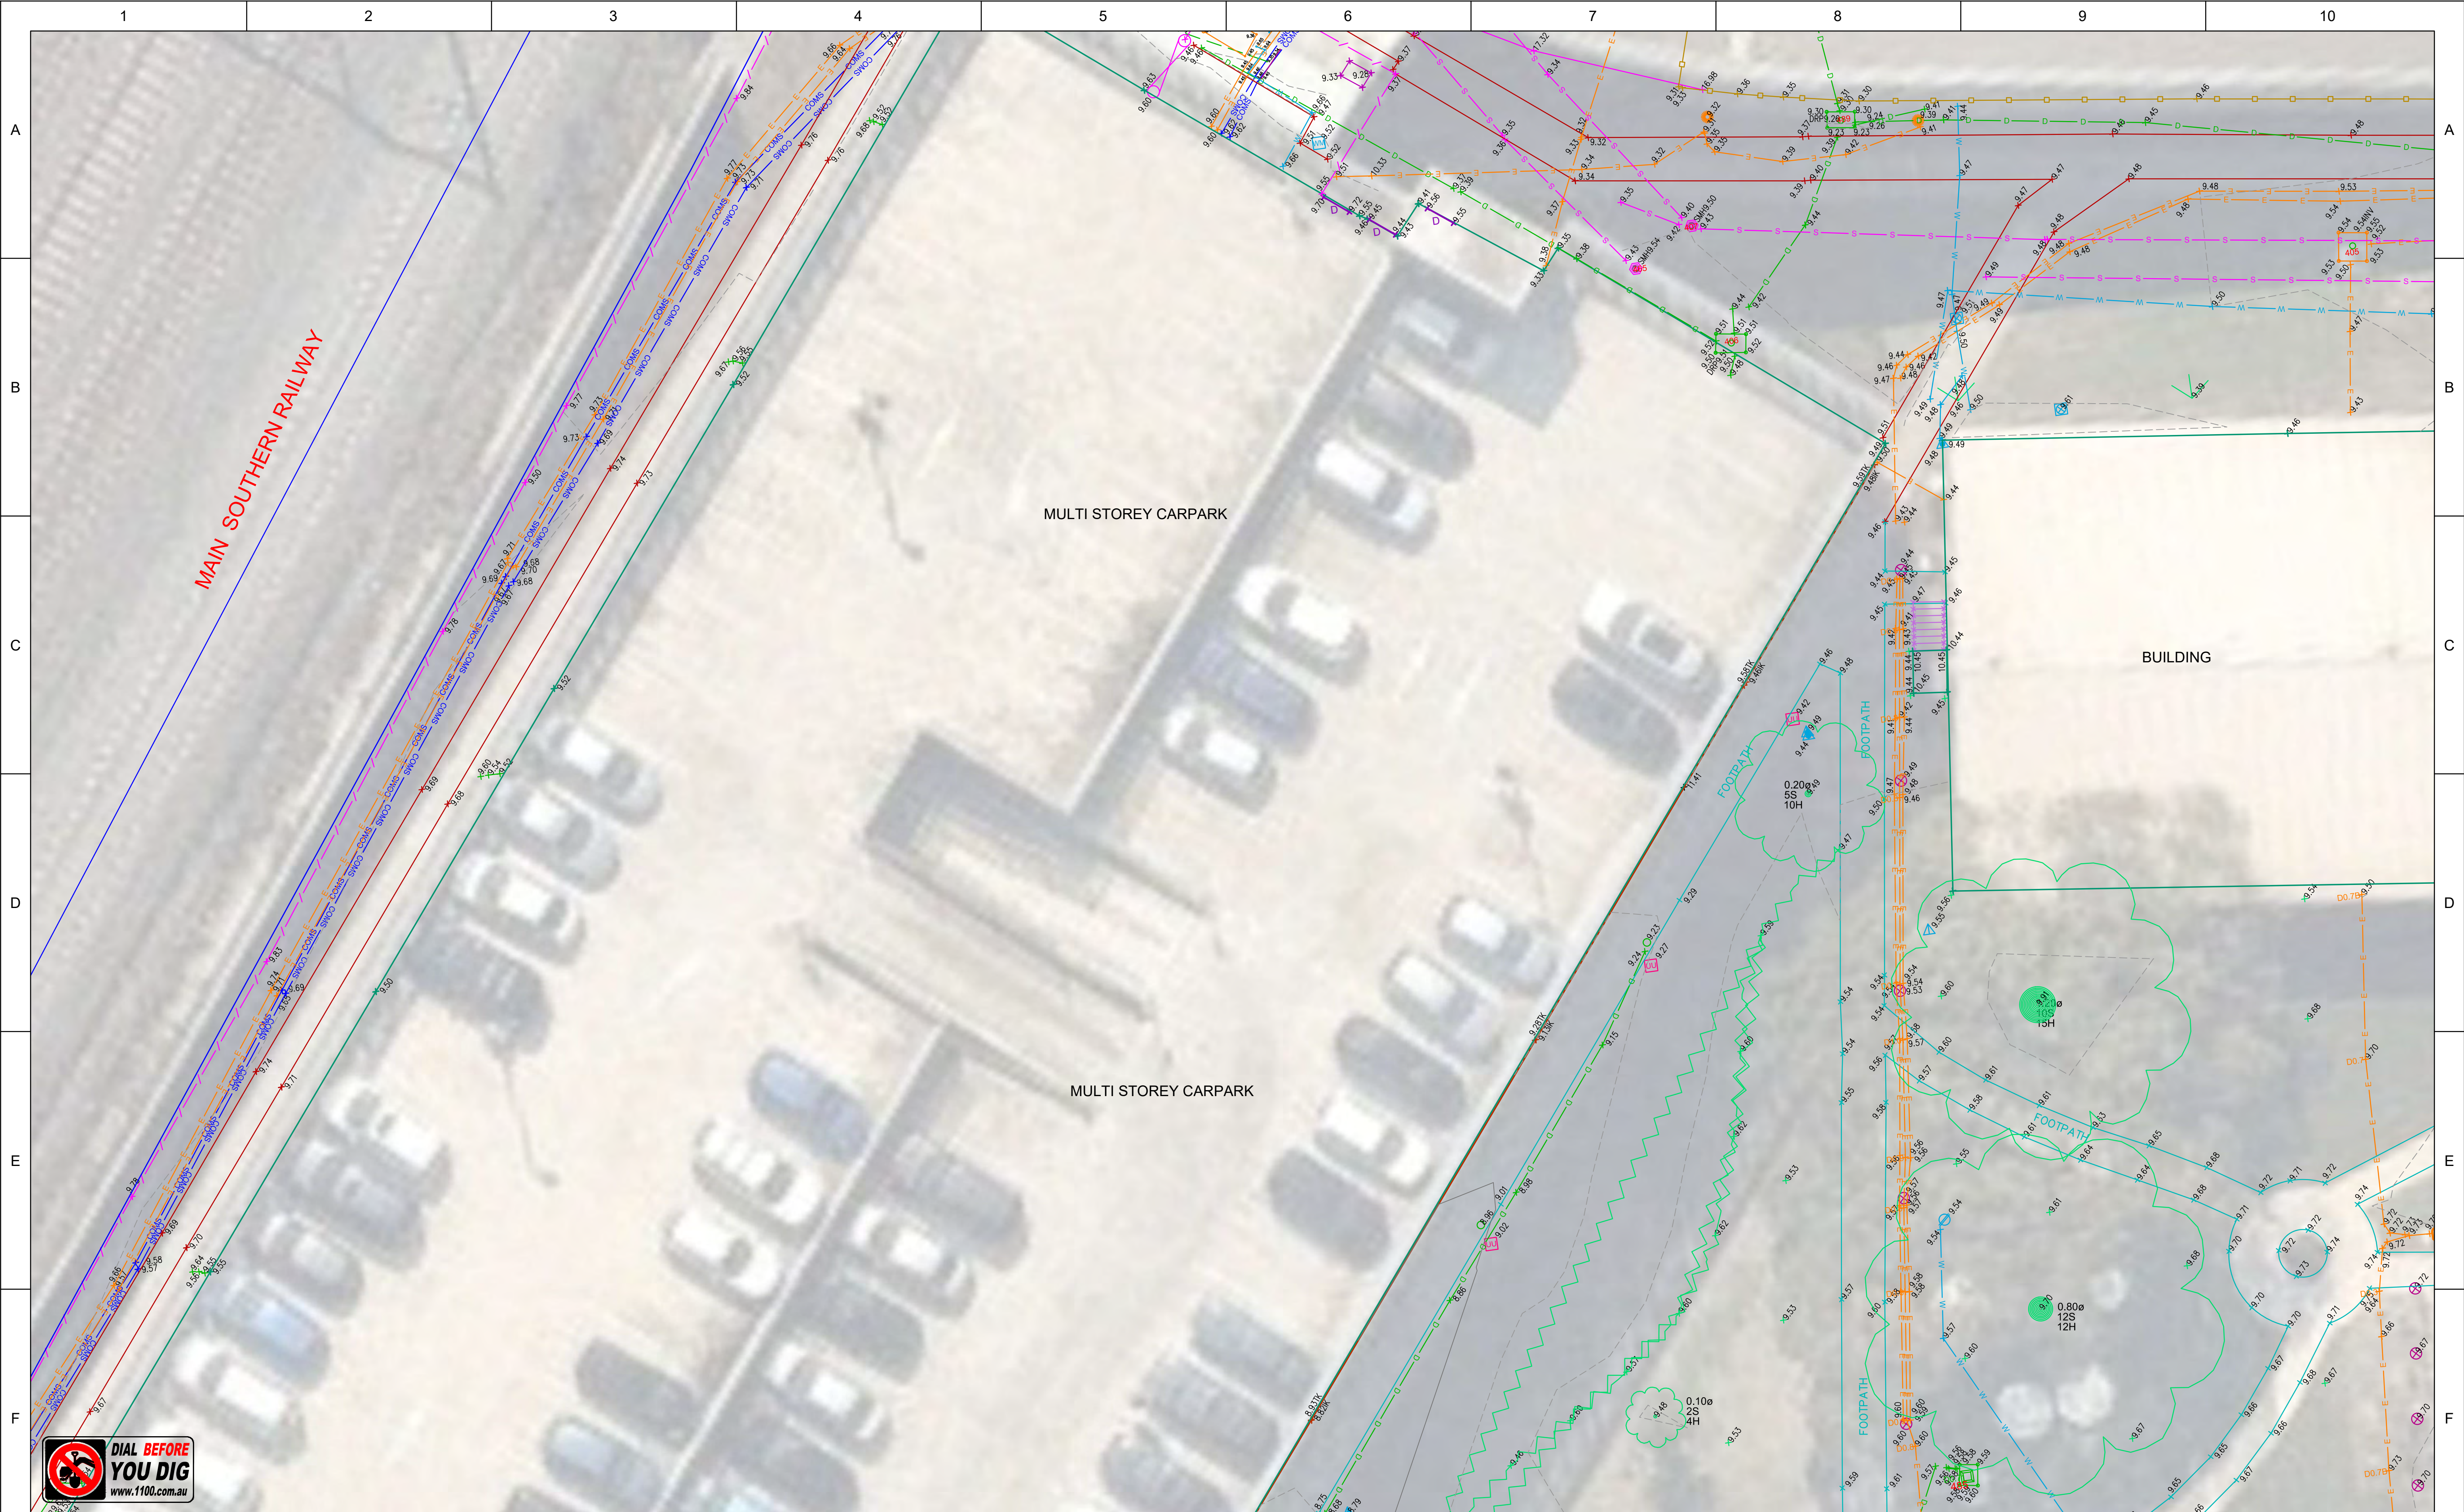

IMPORTANT NOTE:
This plan is prepared for
from a combination of field survey and
existing records for the purpose of
designing new constructions on the
land and should not be used for any
other purpose.
The title boundaries shown hereon were
not marked by the author at the time of
survey and have been determined by
plan dimensions only and not by
field measurement.

05	14.11.2018	BOUNDARY MODEL LAYERS AMENDED	118700BC	M.C.	
04	07.11.2018	AMBULANCE STATION ADDED	118700BC	M.C.	
03	22.10.2018	TUNNEL 3D MODEL ADDED	118700SA	M.C.	
02	10.10.2018	COMBINE ALL DRAWINGS	118700AA	M.C.	
01	10.08.2018	ISSUE 1	118700AA	M.C.	
00	31/7/2018	DRAFT PLAN ONLY ISSUE	118700AA	M.C.	
REVISION	DATE	DESCRIPTION	CCAD REF	APPROVED	

SCALE: HORZ. 1: 100		VERT.	A1
CONTOUR INTERVAL: MAJOR 1.0			
MINOR 0.25			
HORIZONTAL ORIGIN			
COORD. SYSTEM MGA	MARK ADOPTED: PM 51958 COORDINATES: E 308 677.880 N 6 244 938.907		
VERTICAL DATUM			
DATUM: AHD	BM ADOPTED: PM 51958 RL: 10.81		



23-25 Frederick Street
PO Box 175
Rockdale NSW 2216
t: (02) 9597 9700
f: (02) 9599 2146
e: surveynsw@cardno.com.au w: www.cardno.com.au

SURVEYED C.H / D.D / F.V	DRAWN I.T.	CHECKED C.H.	PASSED M.C.
-----------------------------	---------------	-----------------	----------------


PROJECT: LIVERPOOL HOSPITAL

PLAN SHOWING LEVELS, DETAILS,
CONTOURS AND SERVICES



SHEET	34	OF	53
DRAWING NUMBER	REV		
11870001001	05		

CLIENT: HI NSW

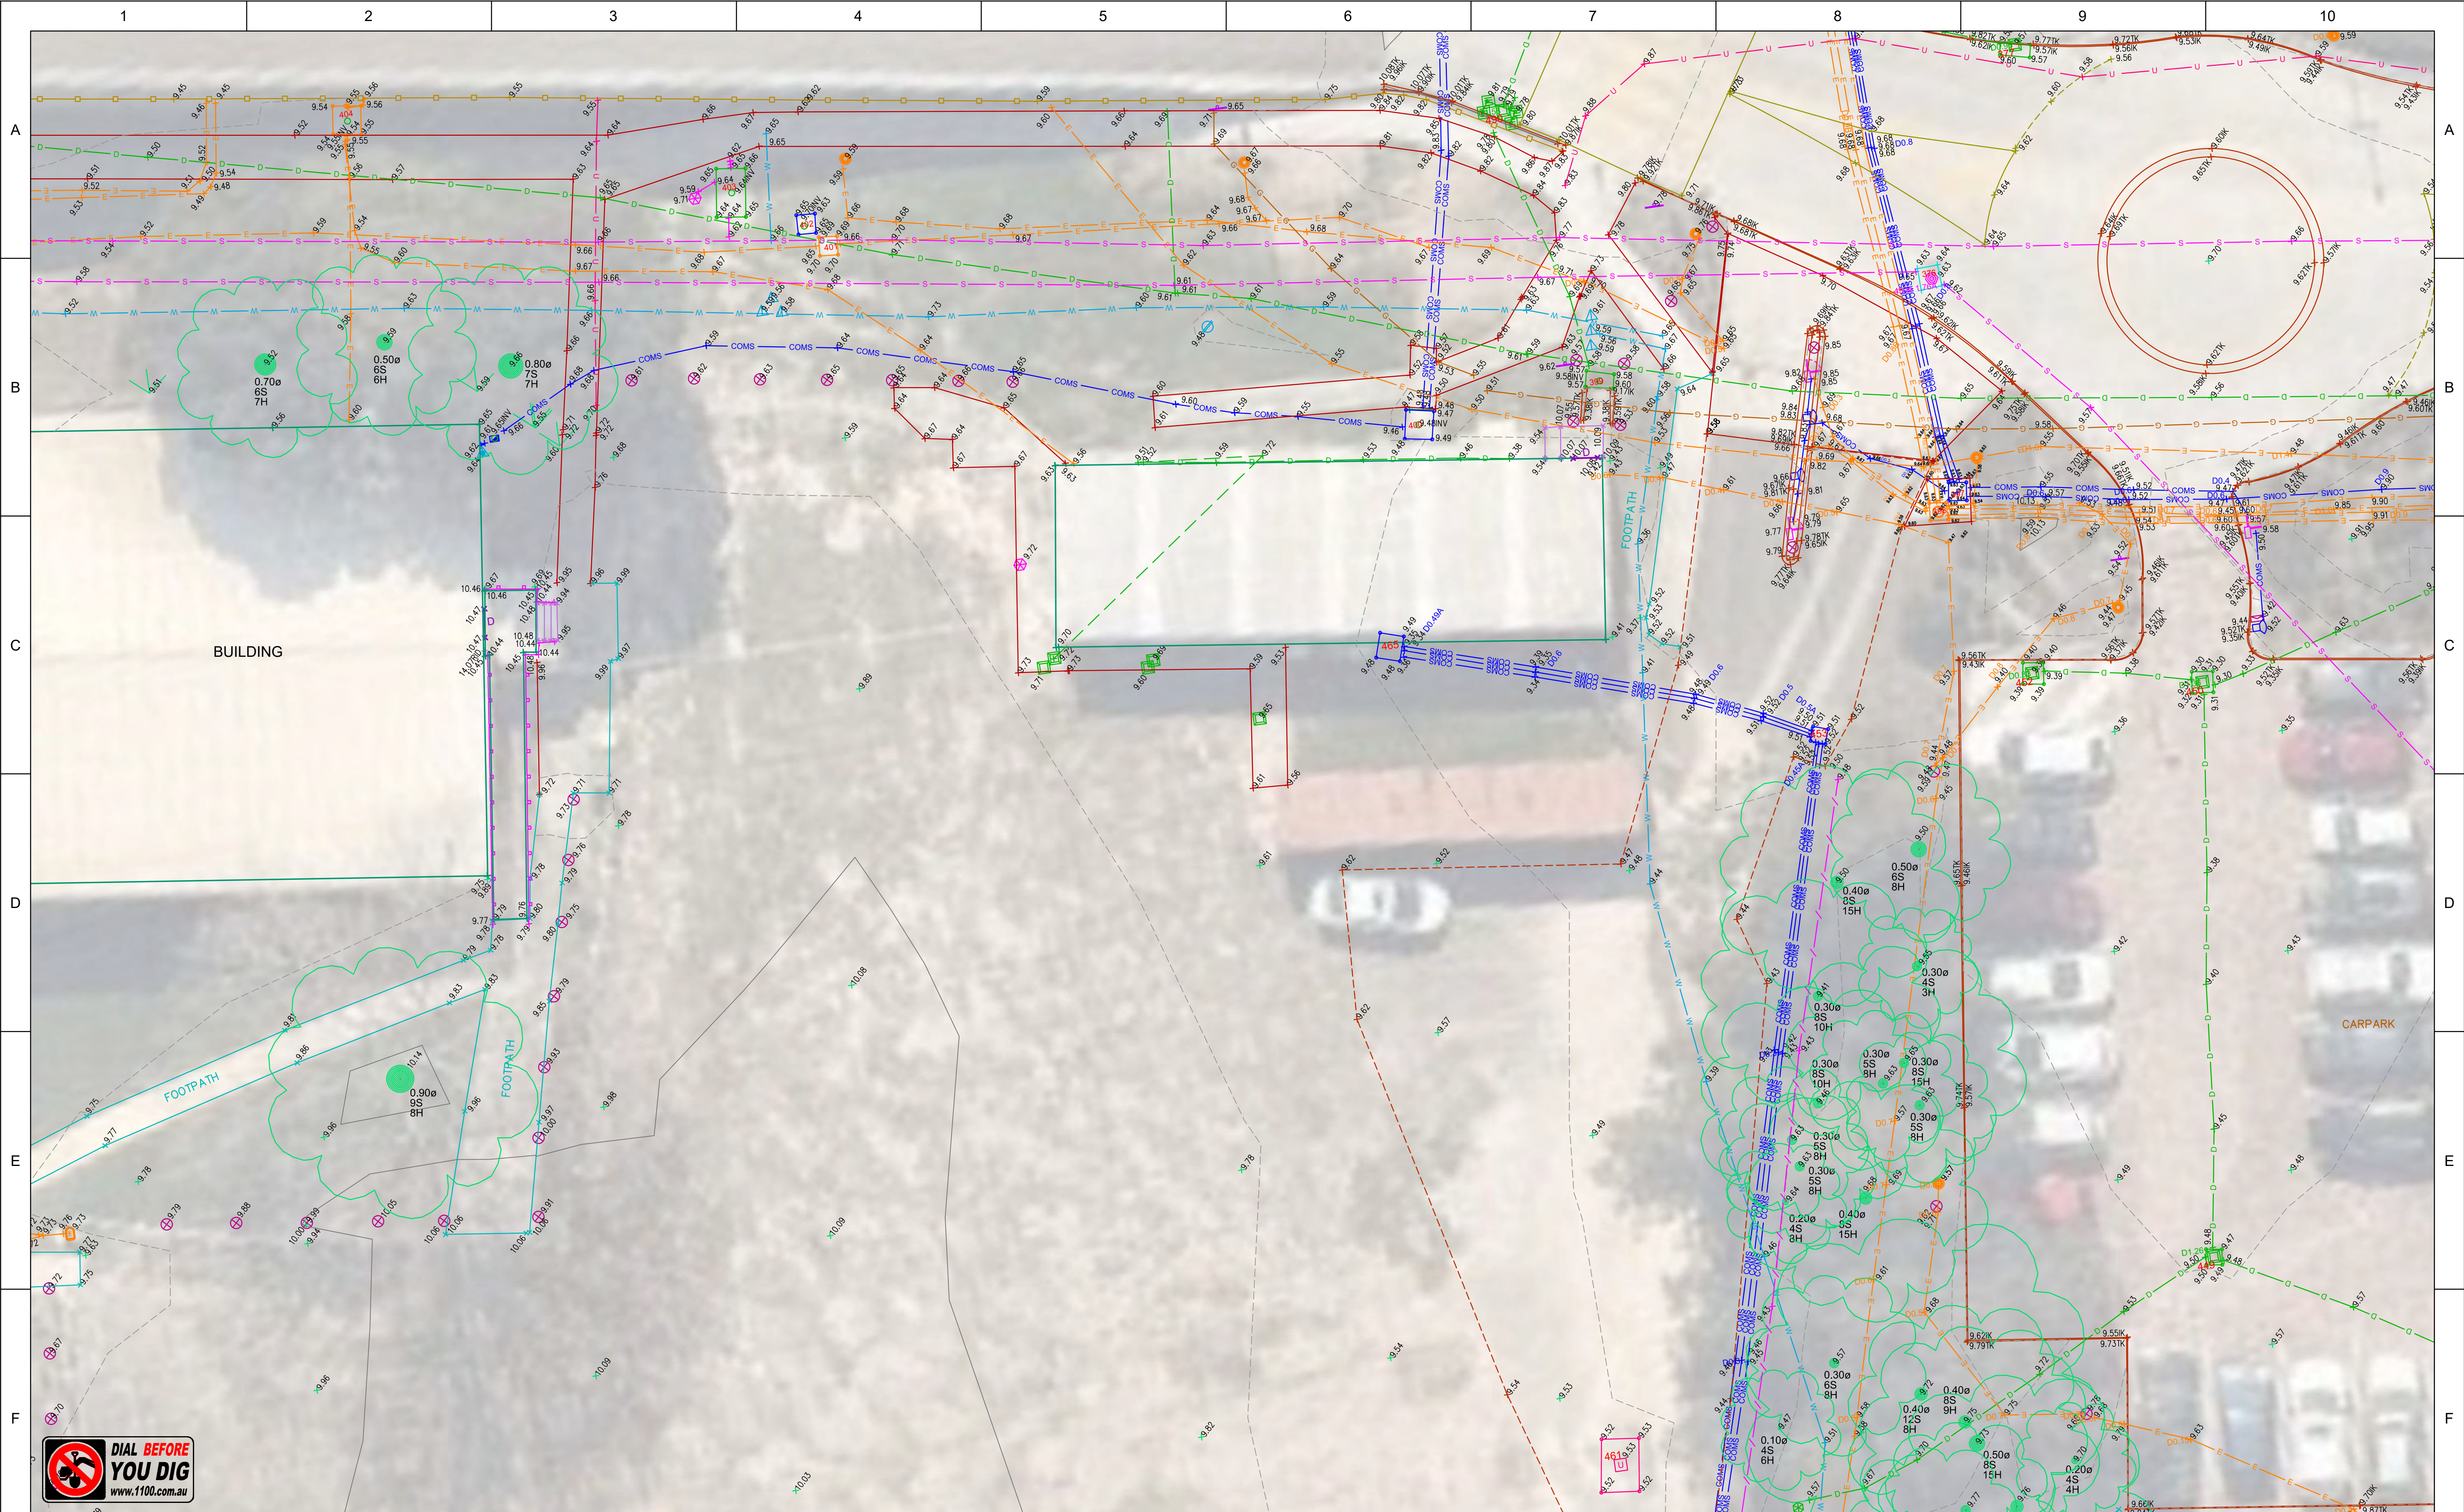

IMPORTANT NOTE:
This plan is prepared for
from a combination of field survey and
existing records for the purpose of
designing new constructions on the
land and should not be used for any
other purpose.
The title boundaries shown hereon were
not marked by the author at the time of
survey and have been determined by
plan dimensions only and not by
field measurement.

05	14.11.2018	BOUNDARY MODEL LAYERS AMENDED	118700BC	M.C.	
04	07.11.2018	AMBULANCE STATION ADDED	118700BC	M.C.	
03	22.10.2018	TUNNEL 3D MODEL ADDED	118700SA	M.C.	
02	10.10.2018	COMBINE ALL DRAWINGS	118700AA	M.C.	
01	10.08.2018	ISSUE 1	118700AA	M.C.	
00	31/7/2018	DRAFT PLAN ONLY ISSUE	118700AA	M.C.	
REVISION	DATE	DESCRIPTION	CCAD REF	APPROVED	

SCALE: HORZ. 1:100		VERT.
CONTOUR INTERVAL: MAJOR 1.0		MINOR 0.25
HORIZONTAL ORIGIN		
COORD. SYSTEM MGA	MARK ADOPTED: PM 519	
	COORDINATES: E 308 677.880 N 6 244 938.907	
VERTICAL DATUM		
DATUM: AHD	BM ADOPTED: PM 51958 RL: 10.81	

A1

**Cardno**
Shaping the Future

23-25 Frederick Street
PO Box 175
Rockdale NSW 2216
t: (02) 9597 9700
f: (02) 9599 2146
e: surveynsw@cardno.com.au w: www.cardno.com.au


PROJECT: LIVERPOOL HOSPITAL

PLAN SHOWING LEVELS, DETAILS,
CONTOURS AND SERVICES



SHEET	35	OF	53
DRAWING NUMBER	11870001001		
REV	05		

CLIENT: HI NSW

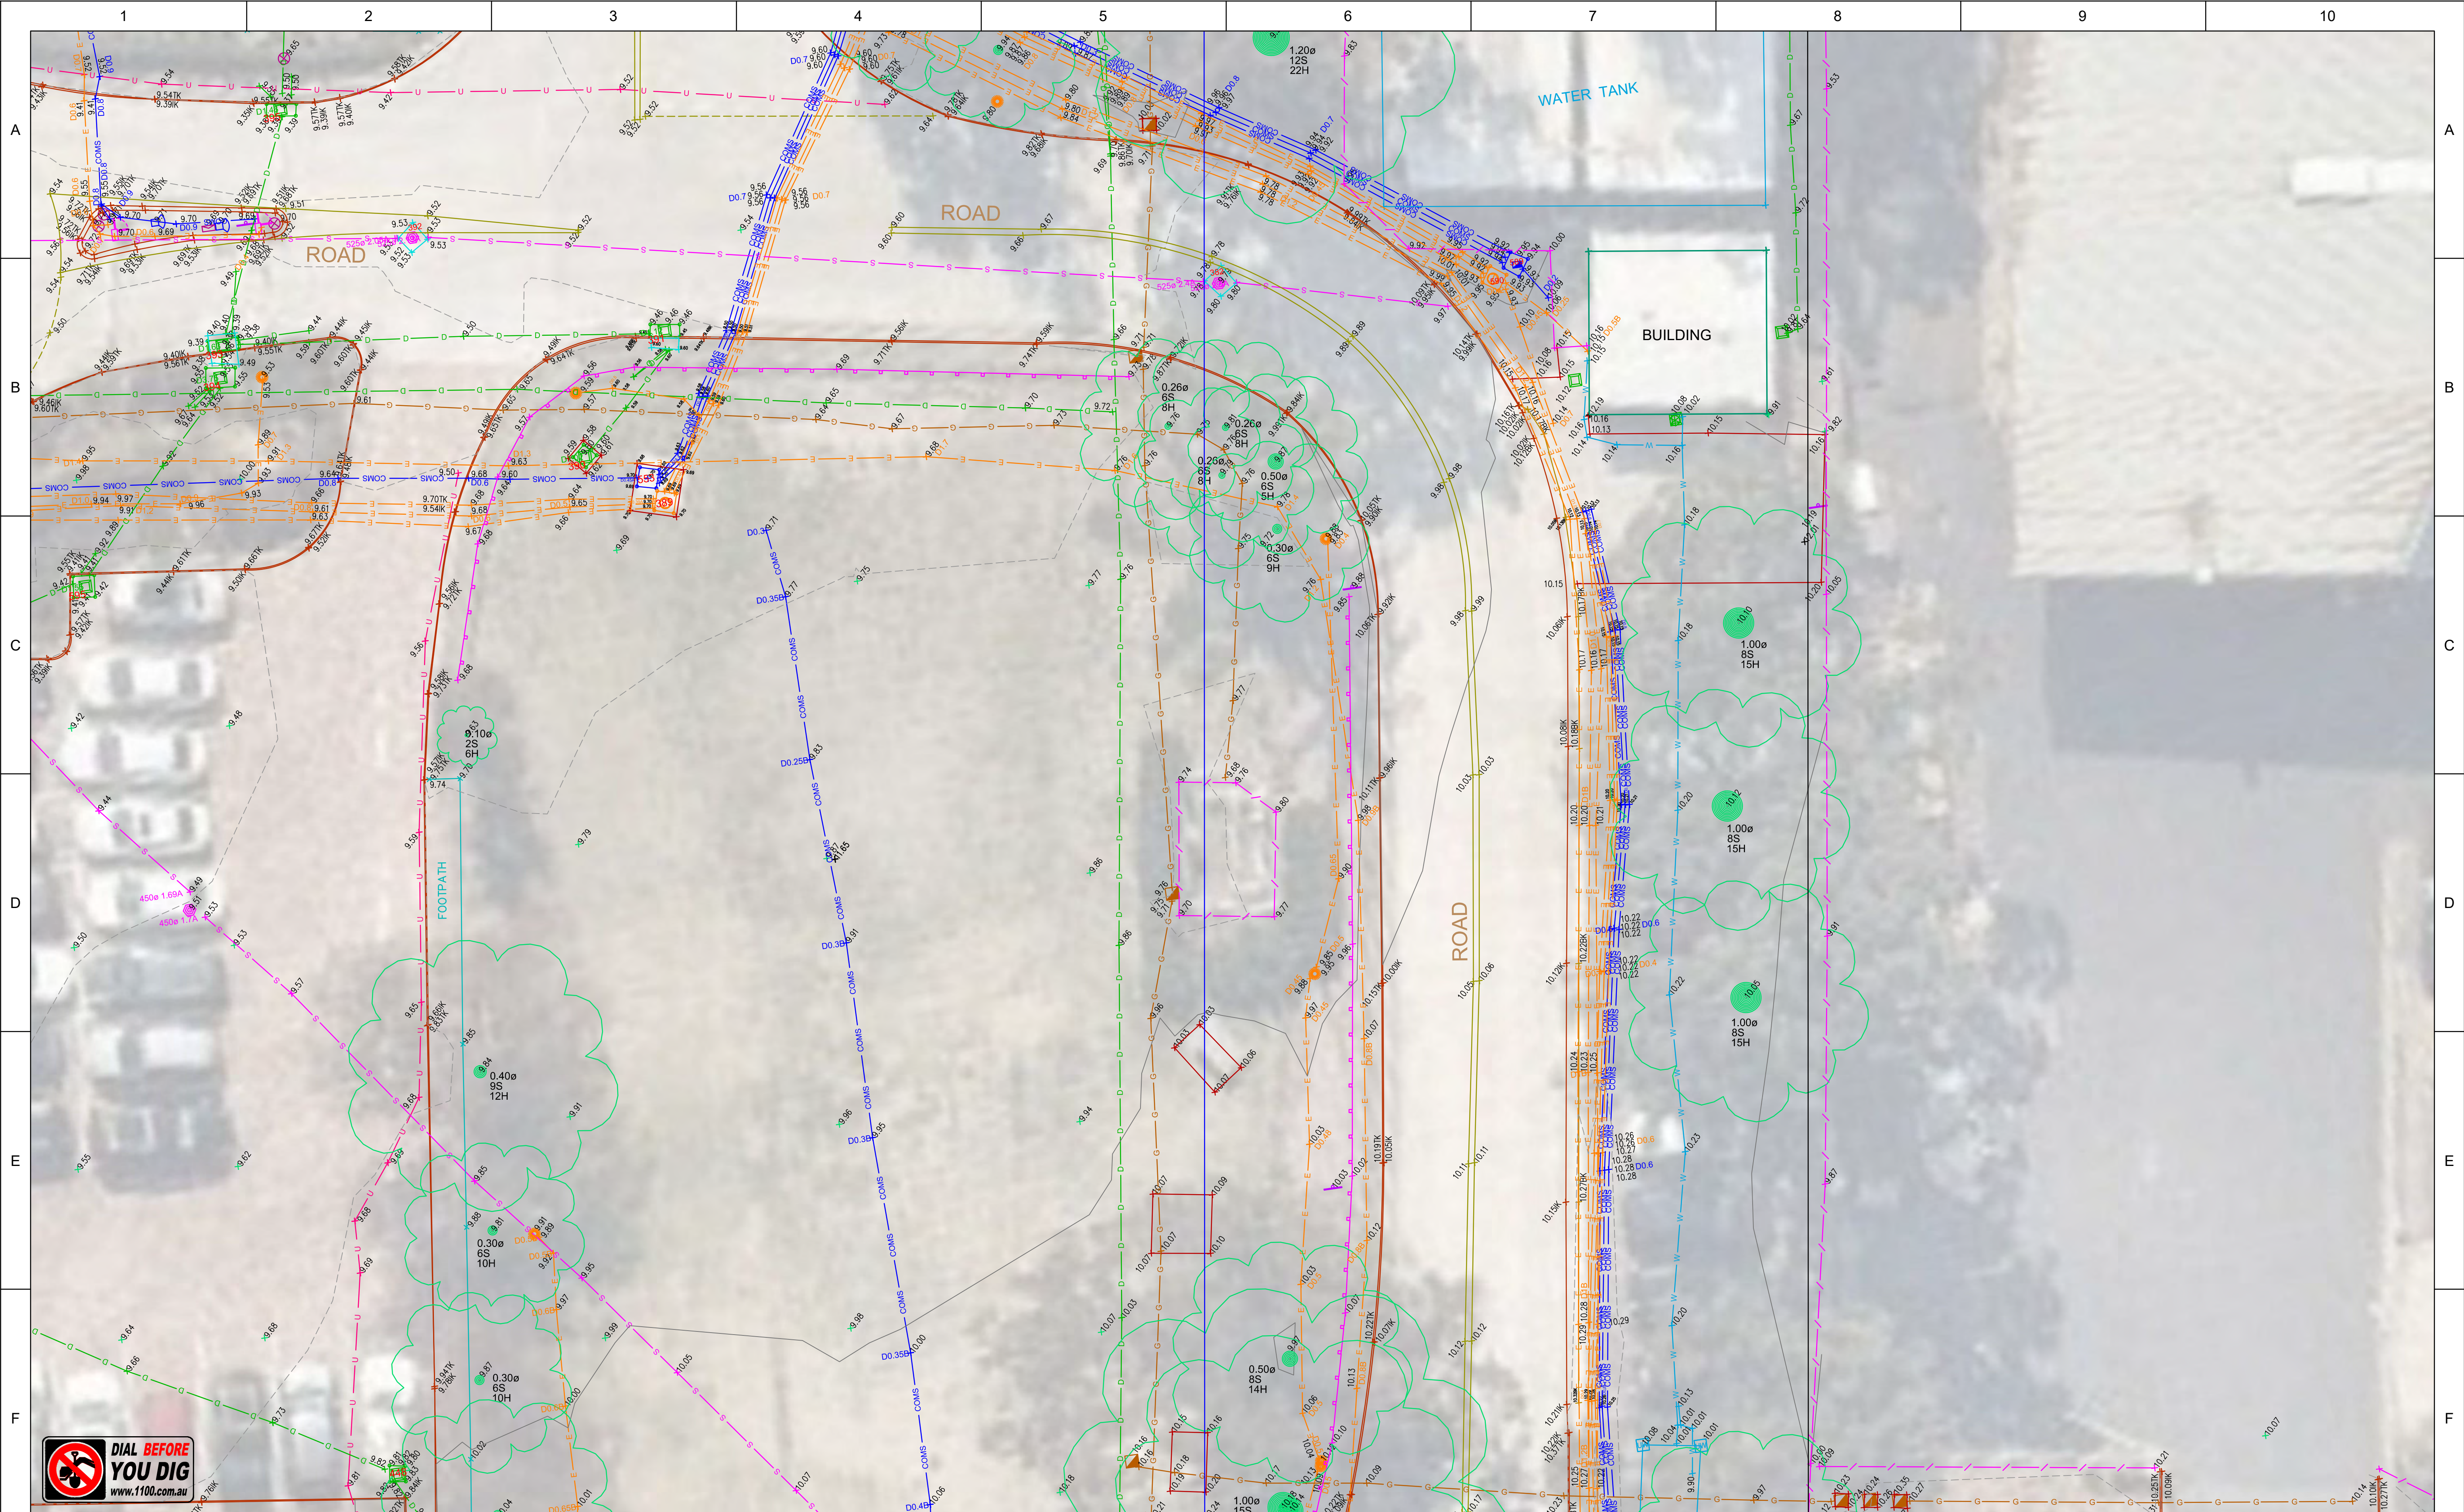

IMPORTANT NOTE:
This plan is prepared for
from a combination of field survey and
existing records for the purpose of
designing new constructions on the
land and should not be used for any
other purpose.
The title boundaries shown hereon were
not marked by the author at the time of
survey and have been determined by
plan dimensions only and not by
field measurement.

REVISION	DATE	DESCRIPTION	CCAD REF	APPROVED
05	14.11.2018	BOUNDARY MODEL LAYERS AMENDED	118700BC	M.C.
04	07.11.2018	AMBULANCE STATION ADDED	118700BC	M.C.
03	22.10.2018	TUNNEL 3D MODEL ADDED	118700SA	M.C.
02	10.10.2018	COMBINE ALL DRAWINGS	118700AA	M.C.
01	10.08.2018	ISSUE 1	118700AA	M.C.
00	31/7/2018	DRAFT PLAN ONLY ISSUE	118700AA	M.C.

SCALE:		
HORZ.	1: 100	VERT.
CONTOUR INTERVAL:		
MAJOR 1.0		MINOR 0.25
HORIZONTAL ORIGIN		
COORD. SYSTEM	MARK ADOPTED: PM 51958	
MGA	COORDINATES:	
	E 308 677.880 N 6 244 938.907	
VERTICAL DATUM		
DATUM:	BM ADOPTED: PM 51958	
AHD	RL: 10.81	

A1



23-25 Frederick Street
PO Box 175
Rockdale NSW 2216
t: (02) 9597 9700
f: (02) 9599 2146
e: surveynsw@cardno.com.au w: www.cardno.com.au

SURVEYED	DRAWN	CHECKED	PASSED
C.H / D.D / F.V	I.T.	C.H.	M.C.

PROJECT: LIVERPOOL HOSPITAL


PLAN SHOWING LEVELS, DETAILS,
CONTOURS AND SERVICES

CLIENT: HI NSW



SHEET 36 OF 53

DRAWING NUMBER	REV
11870001001	05

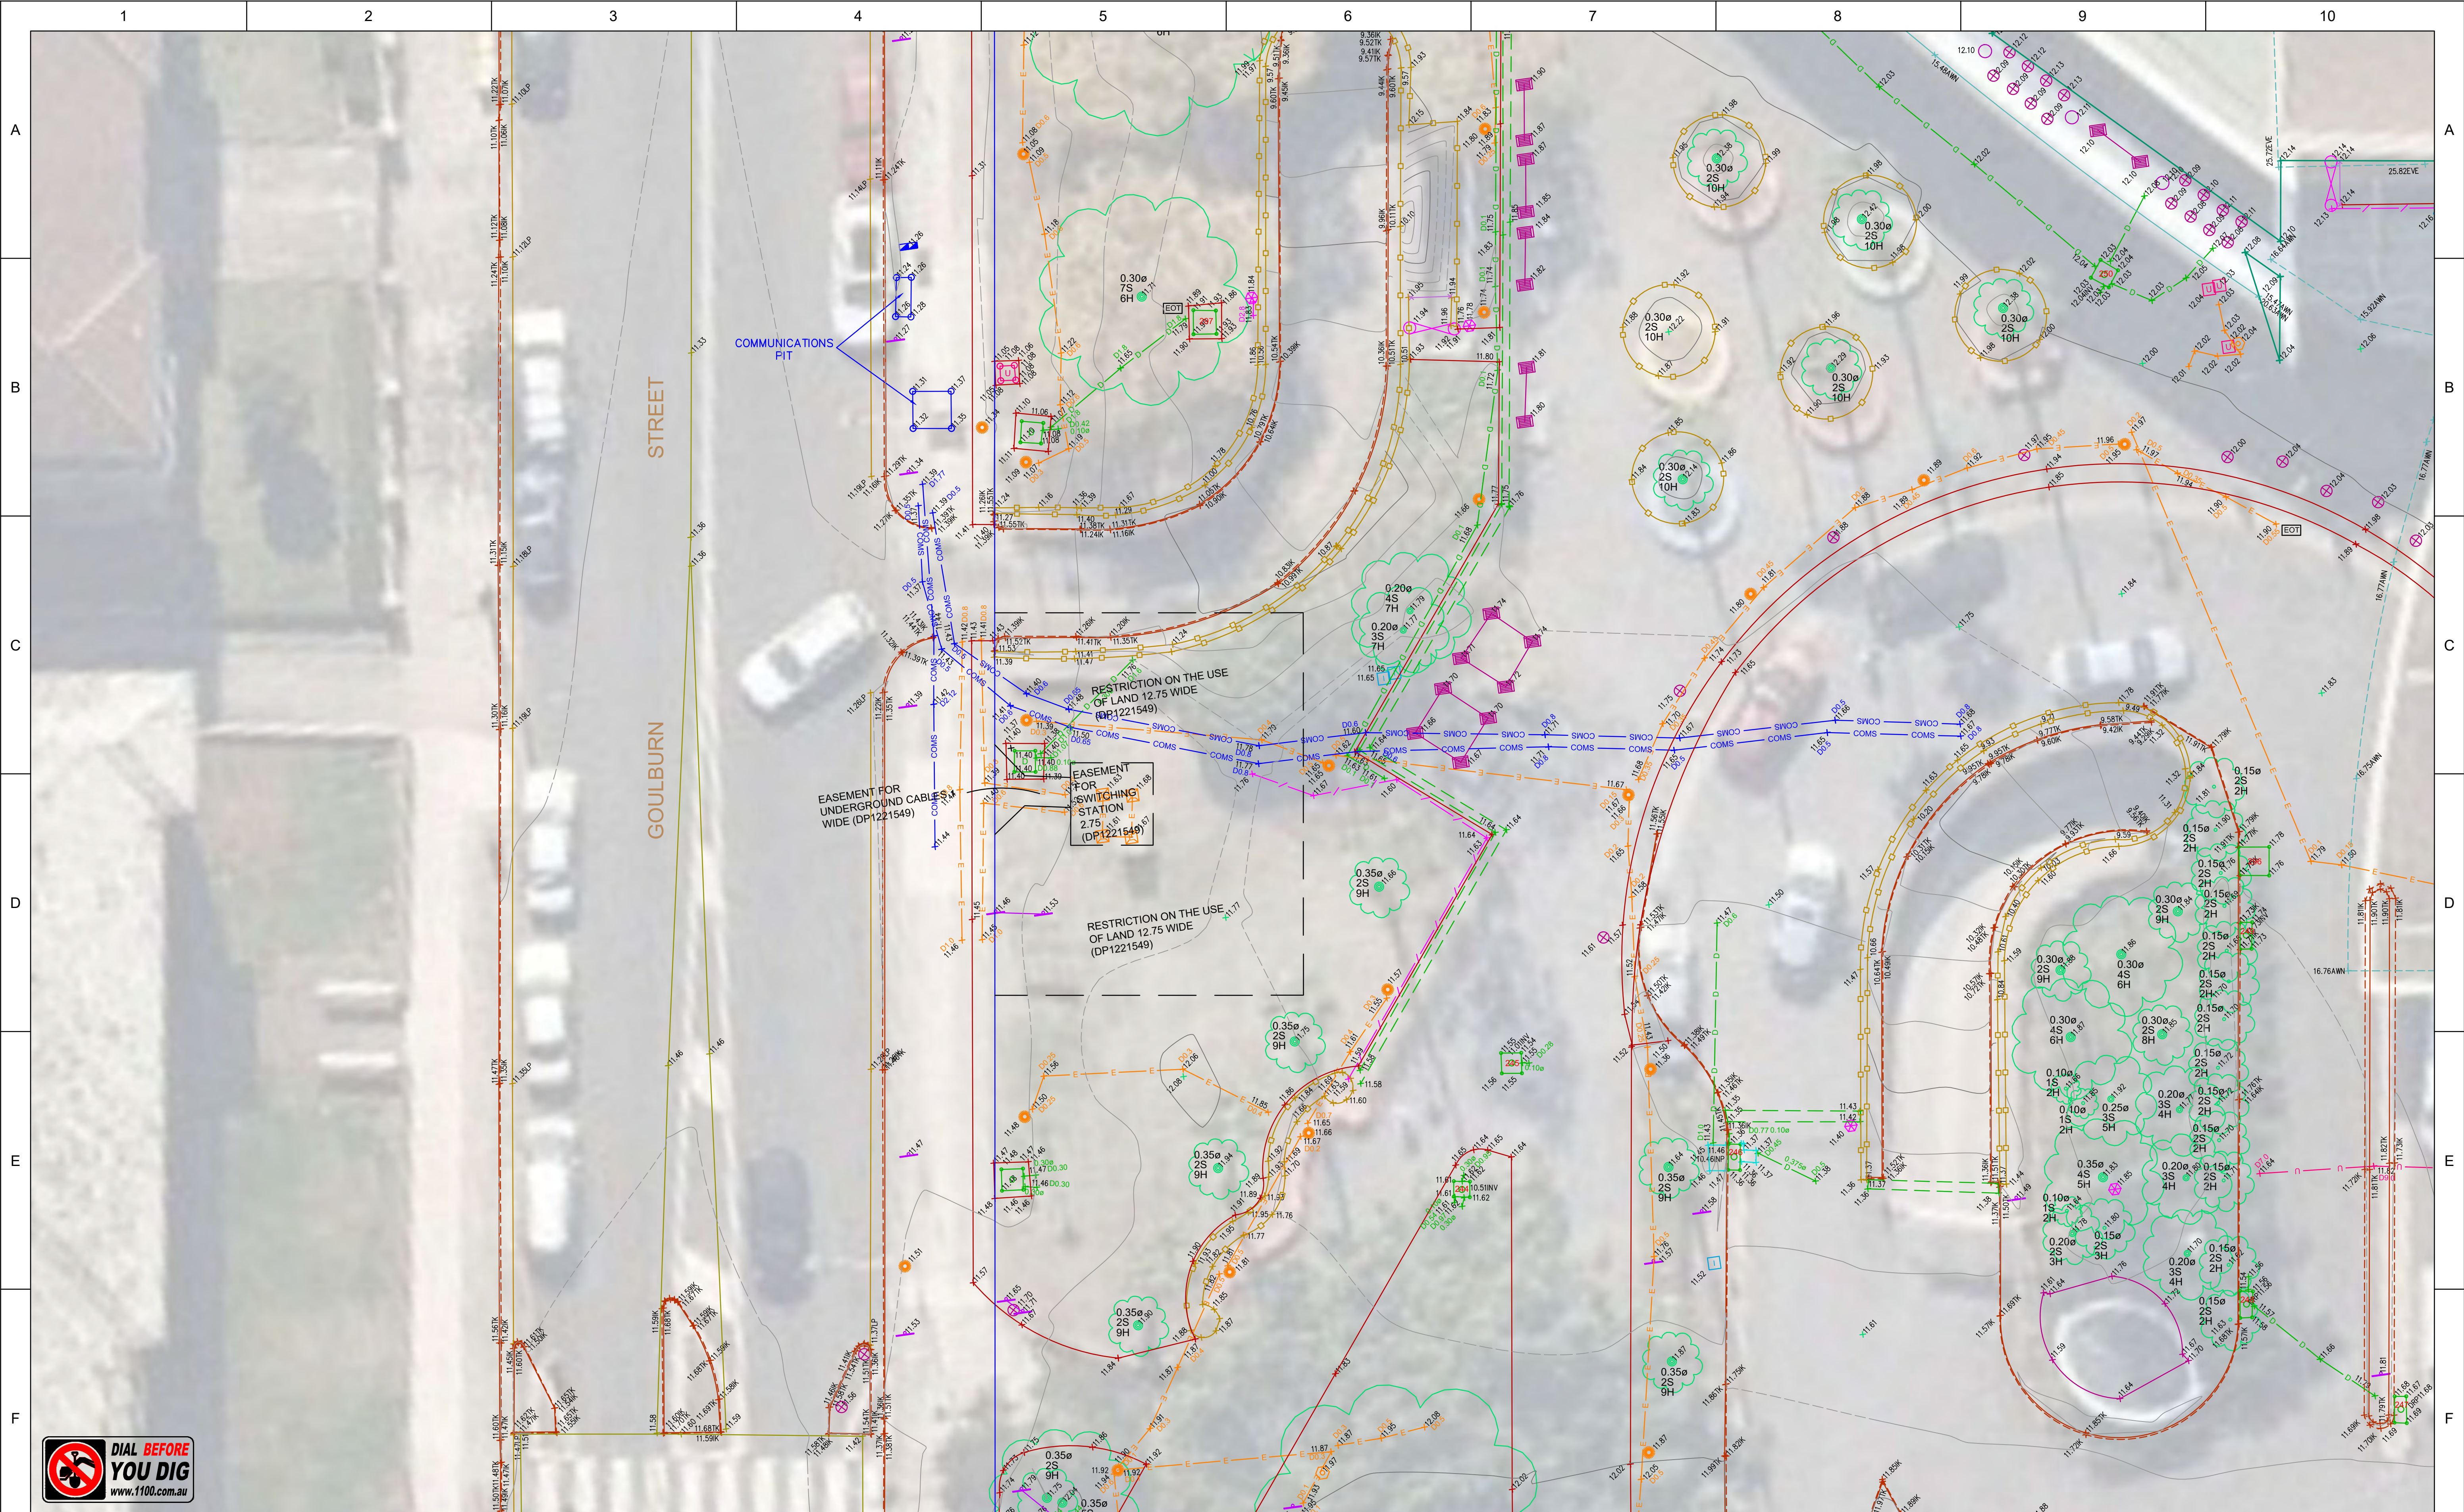

IMPORTANT NOTE:
This plan is prepared for
from a combination of field survey and
existing records for the purpose of
designing new constructions on the
land and should not be used for any
other purpose.
The title boundaries shown hereon were
not marked by the author at the time of
survey and have been determined by
plan dimensions only and not by
field measurement.

REVISION	DATE	DESCRIPTION	CCAD REF	APPROVED
05	14.11.2018	BOUNDARY MODEL LAYERS AMENDED	118700BC	M.C.
04	07.11.2018	AMBULANCE STATION ADDED	118700BC	M.C.
03	22.10.2018	TUNNEL 3D MODEL ADDED	118700SA	M.C.
02	10.10.2018	COMBINE ALL DRAWINGS	118700AA	M.C.
01	10.08.2018	ISSUE 1	118700AA	M.C.
00	31/7/2018	DRAFT PLAN ONLY ISSUE	118700AA	M.C.

SCALE:	
HORZ. 1:100	VERT.
CONTOUR INTERVAL:	
MAJOR 1.0	MINOR 0.25
HORIZONTAL ORIGIN	
COORD. SYSTEM MGA	MARK ADOPTED: PM 519
	COORDINATES:
	E 308 677.880 N 6 244 938.907
VERTICAL DATUM	
DATUM:	BM ADOPTED: PM 51958
AHD	RL: 10.81

A1

 **Cardno**
Shaping the Future

23-25 Frederick Street
PO Box 175
Rockdale NSW 2216
t: (02) 9597 9700
f: (02) 9599 2146
e: surveynsw@cardno.com.au w: www.cardno.com.au


SURVEYED	DRAWN	CHECKED	PASSED
C.H / D.D / F.V	I.T.	C.H.	M.C.

PROJECT: LIVERPOOL HOSPITAL

PLAN SHOWING LEVELS, DETAILS,
CONTOURS AND SERVICES



SHEET	37	OF	53
DRAWING NUMBER	11870001001	REV	05

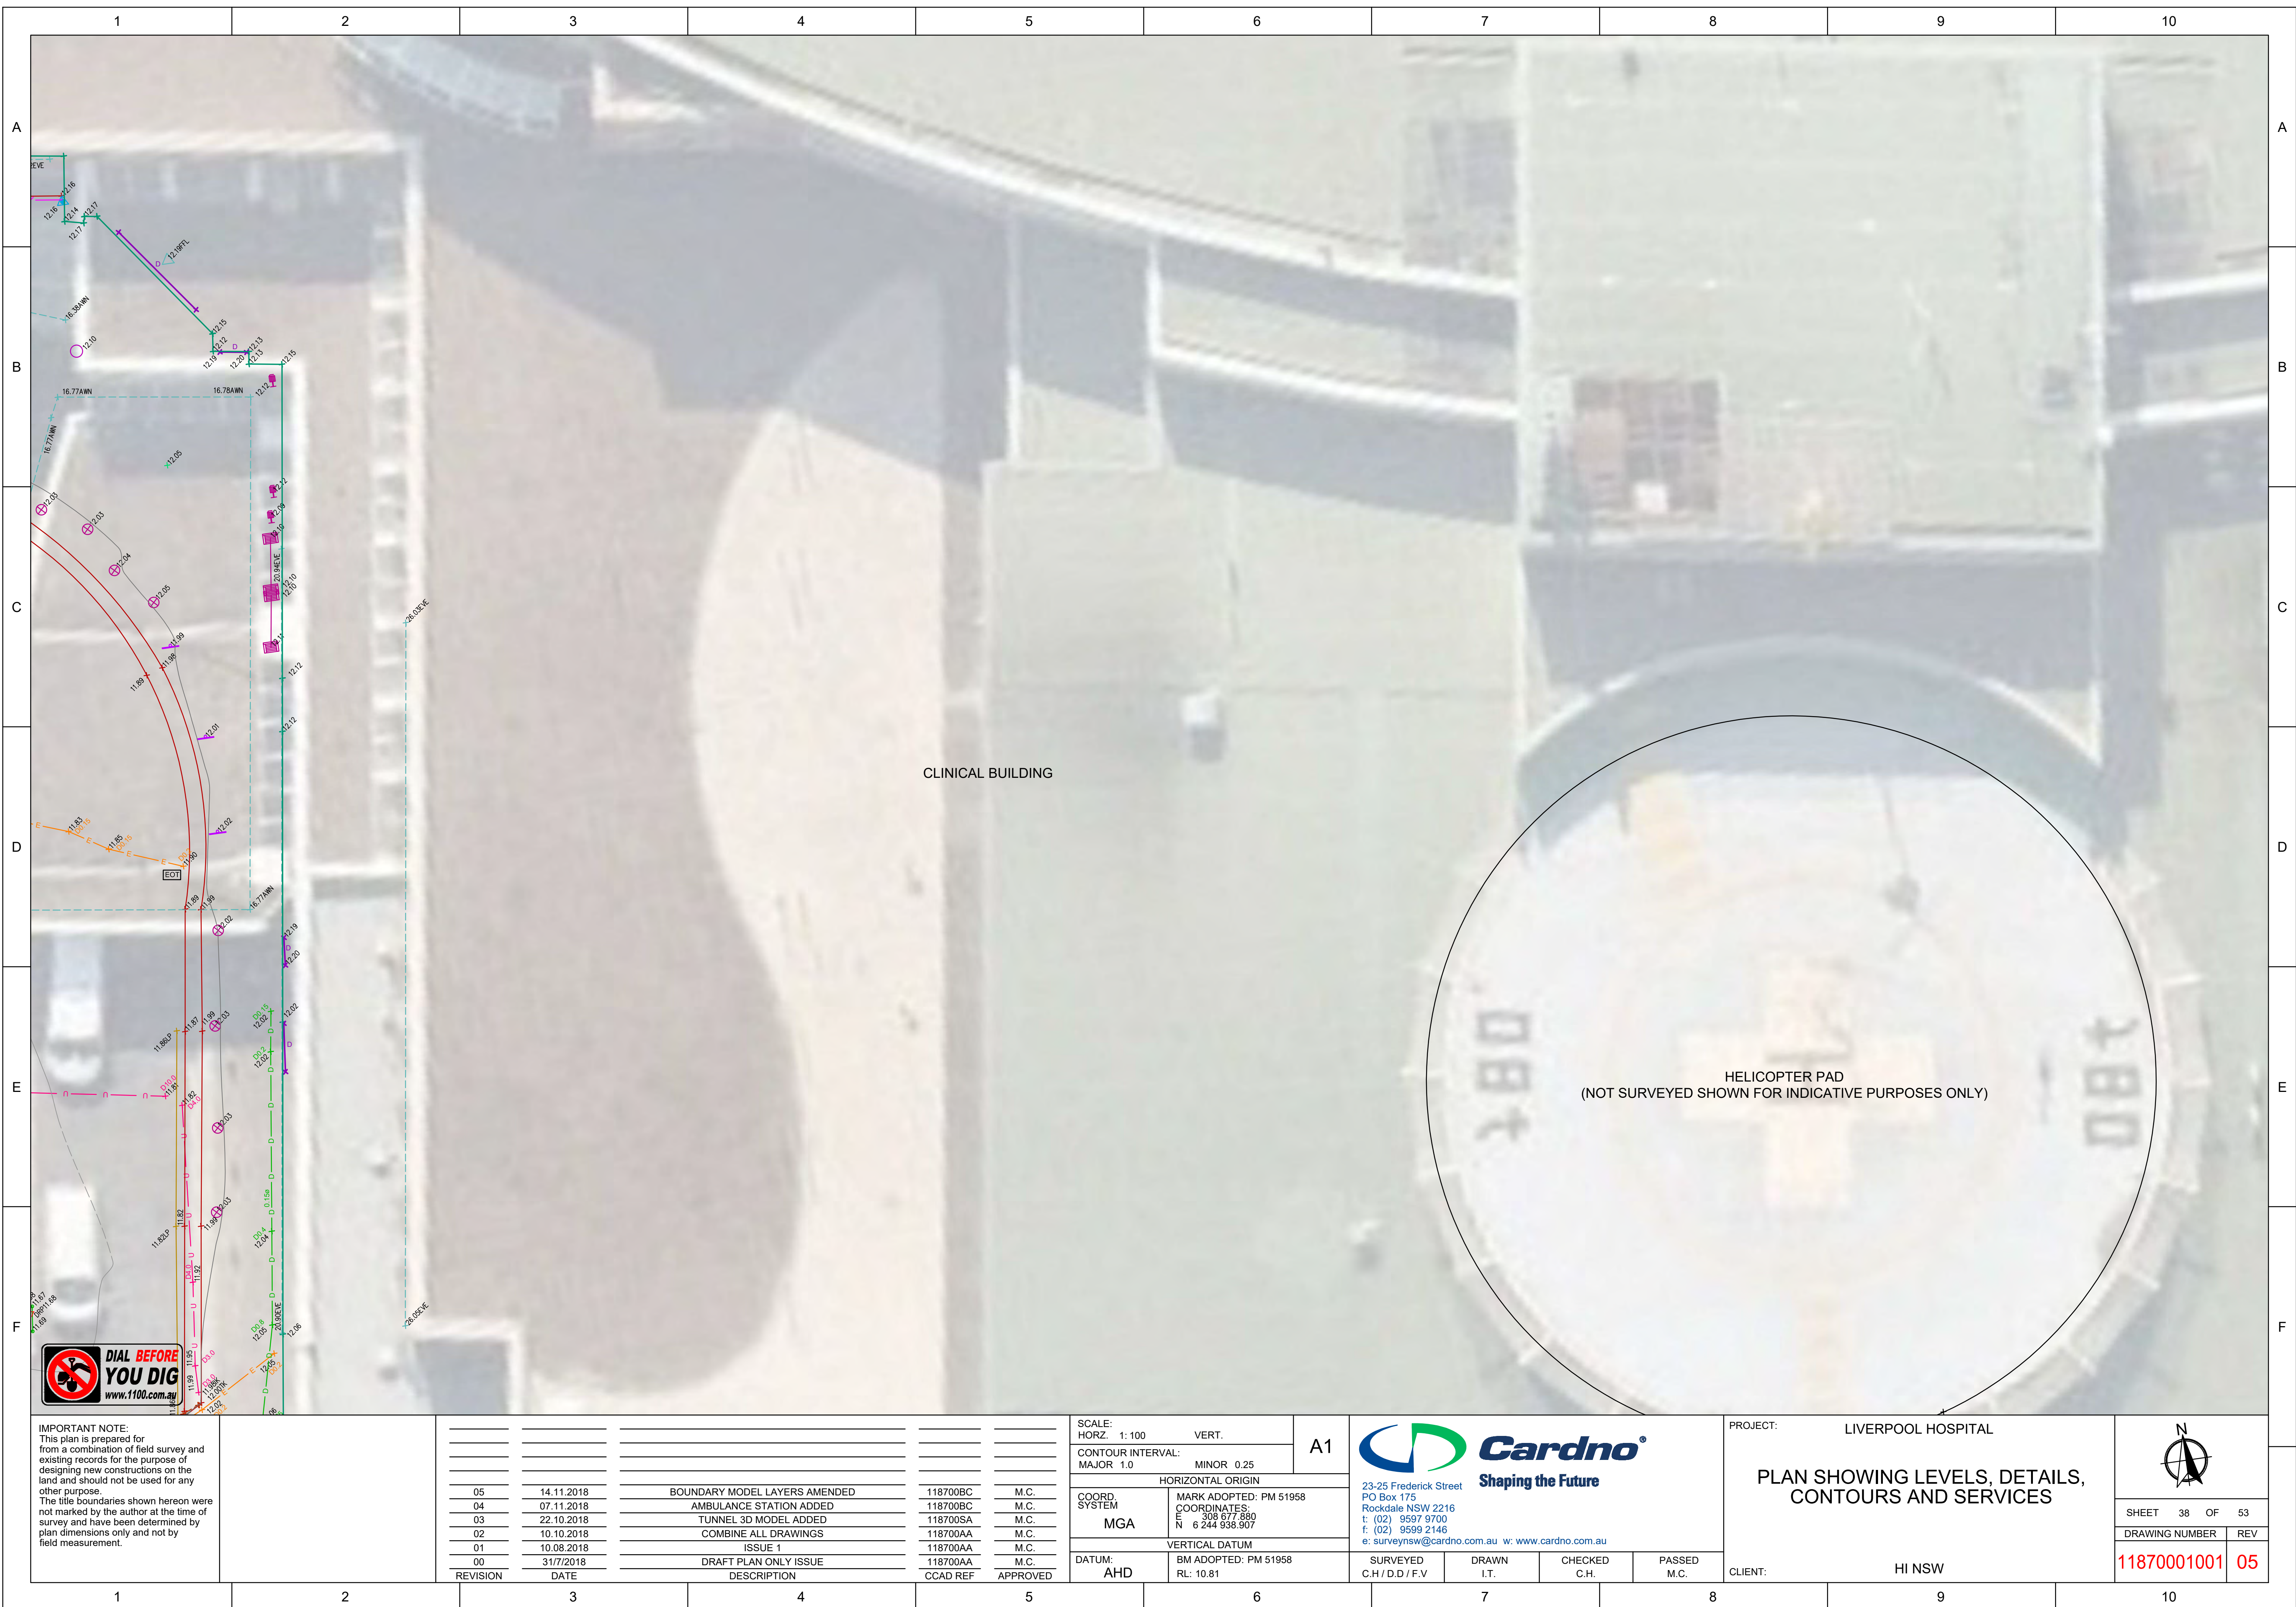



IMPORTANT NOTE:
This plan is prepared for
from a combination of field survey and
existing records for the purpose of
designing new constructions on the
land and should not be used for any
other purpose.
The title boundaries shown hereon were
not marked by the author at the time of
survey and have been determined by
plan dimensions only and not by
field measurement.


05	14.11.2018	BOUNDARY MODEL LAYERS AMENDED	118700BC	M.C.	
04	07.11.2018	AMBULANCE STATION ADDED	118700BC	M.C.	
03	22.10.2018	TUNNEL 3D MODEL ADDED	118700SA	M.C.	
02	10.10.2018	COMBINE ALL DRAWINGS	118700AA	M.C.	
01	10.08.2018	ISSUE 1	118700AA	M.C.	
00	31/7/2018	DRAFT PLAN ONLY ISSUE	118700AA	M.C.	
REVISION	DATE	DESCRIPTION	CCAD REF	APPROVED	

SCALE: HORZ. 1: 100		VERT.	A1
CONTOUR INTERVAL: MAJOR 1.0			
MINOR 0.25			
HORIZONTAL ORIGIN			
COORD. SYSTEM MGA	MARK ADOPTED: PM 51958 COORDINATES: E 308 677 880 N 6 244 938.907		
VERTICAL DATUM			
DATUM: AHD	BM ADOPTED: PM 51958 RL: 10.81		



23-25 Frederick Street
PO Box 175
Rockdale NSW 2216
t: (02) 9597 9700
f: (02) 9599 2146
e: surveynsw@cardno.com.au w: www.cardno.com.au

PROJECT: LIVERPOOL HOSPITAL			
PLAN SHOWING LEVELS, DETAILS, CONTOURS AND SERVICES			
CLIENT: HI NSW			
SHEET 39 OF 53		DRAWING NUMBER	REV
		11870001001	05

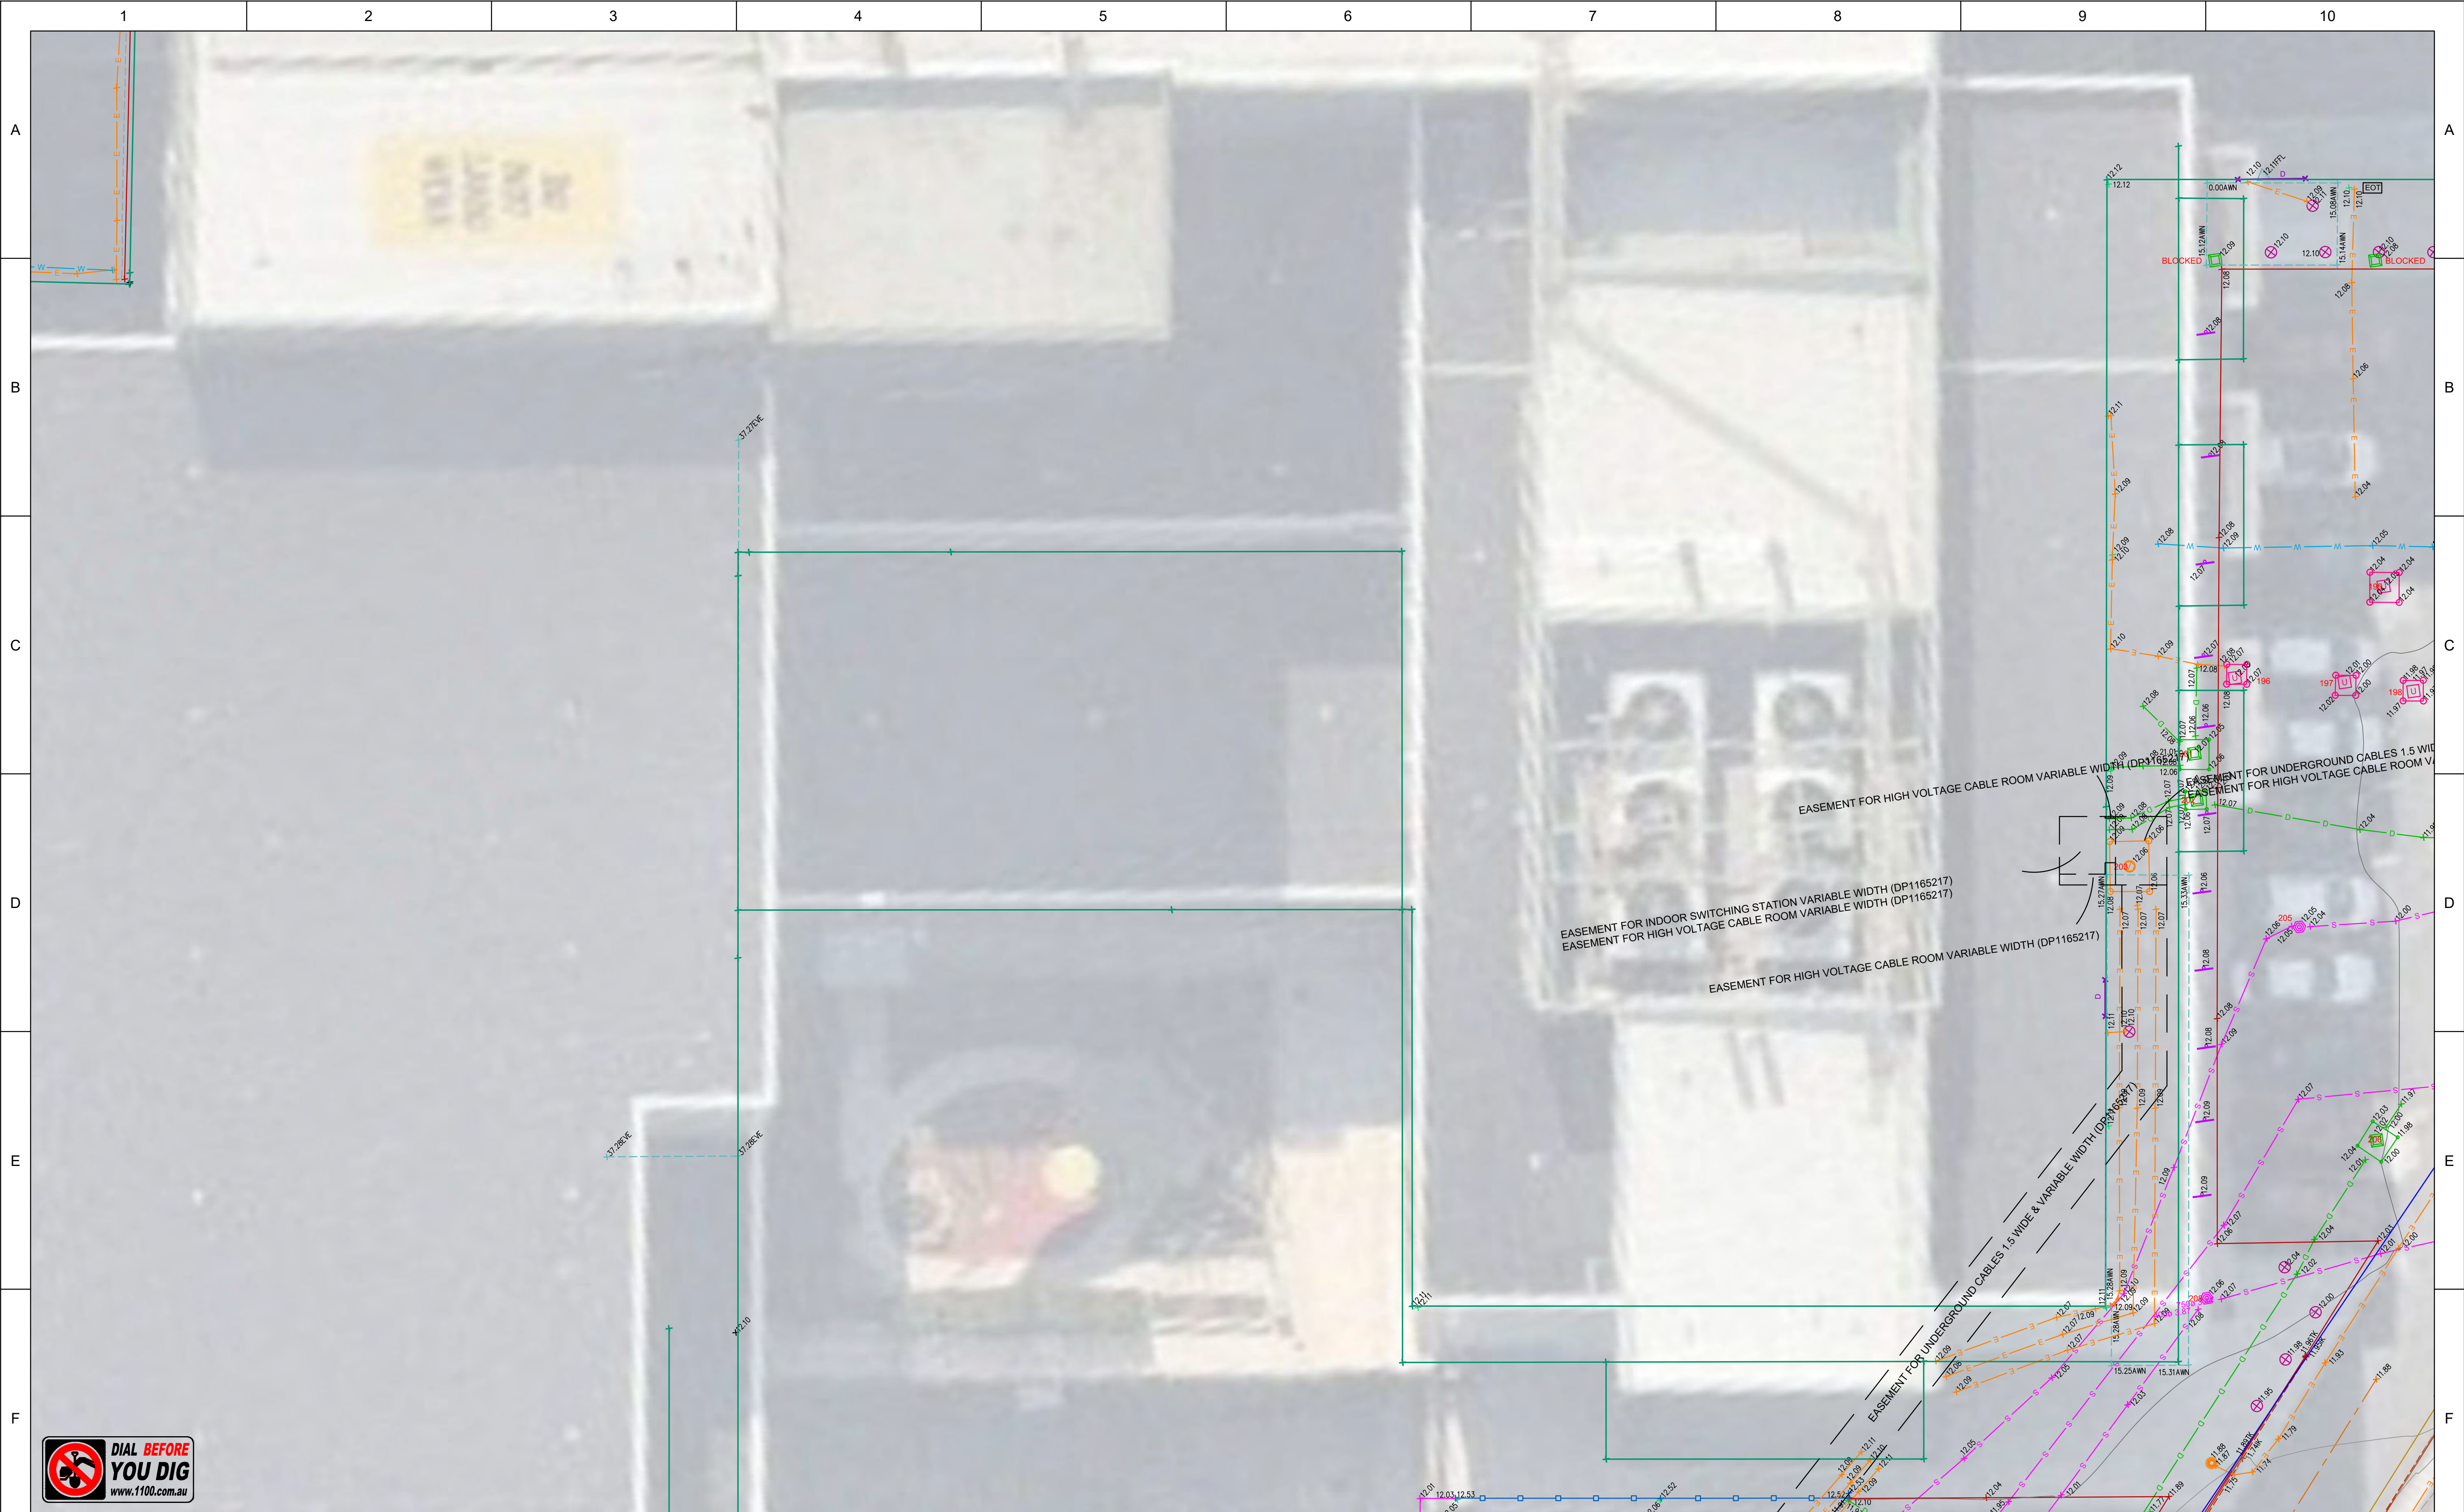

IMPORTANT NOTE:
This plan is prepared for
from a combination of field survey and
existing records for the purpose of
designing new constructions on the
land and should not be used for any
other purpose.
The title boundaries shown hereon were
not marked by the author at the time of
survey and have been determined by
plan dimensions only and not by
field measurement.

05	14.11.2018	BOUNDARY MODEL LAYERS AMENDED	118700BC	M.C.	
04	07.11.2018	AMBULANCE STATION ADDED	118700BC	M.C.	
03	22.10.2018	TUNNEL 3D MODEL ADDED	118700SA	M.C.	
02	10.10.2018	COMBINE ALL DRAWINGS	118700AA	M.C.	
01	10.08.2018	ISSUE 1	118700AA	M.C.	
00	31/7/2018	DRAFT PLAN ONLY ISSUE	118700AA	M.C.	
REVISION	DATE	DESCRIPTION	CCAD REF	APPROVED	

SCALE: HORZ. 1: 100 VERT.	
CONTOUR INTERVAL: MAJOR 1.0 MINOR 0.25	
HORIZONTAL ORIGIN	
COORD. SYSTEM MGA	MARK ADOPTED: PM 51958 COORDINATES: E 308 677 880 N 6 244 938 907
VERTICAL DATUM	
DATUM: AHD	BM ADOPTED: PM 51958 RL: 10.81

A1



23-25 Frederick Street
PO Box 175
Rockdale NSW 2216
t: (02) 9597 9700
f: (02) 9599 2146
e: surveynsw@cardno.com.au w: www.cardno.com.au


PROJECT: LIVERPOOL HOSPITAL

PLAN SHOWING LEVELS, DETAILS,
CONTOURS AND SERVICES

CLIENT: HI NSW



SHEET	40	OF	53
DRAWING NUMBER	REV		
11870001001	05		

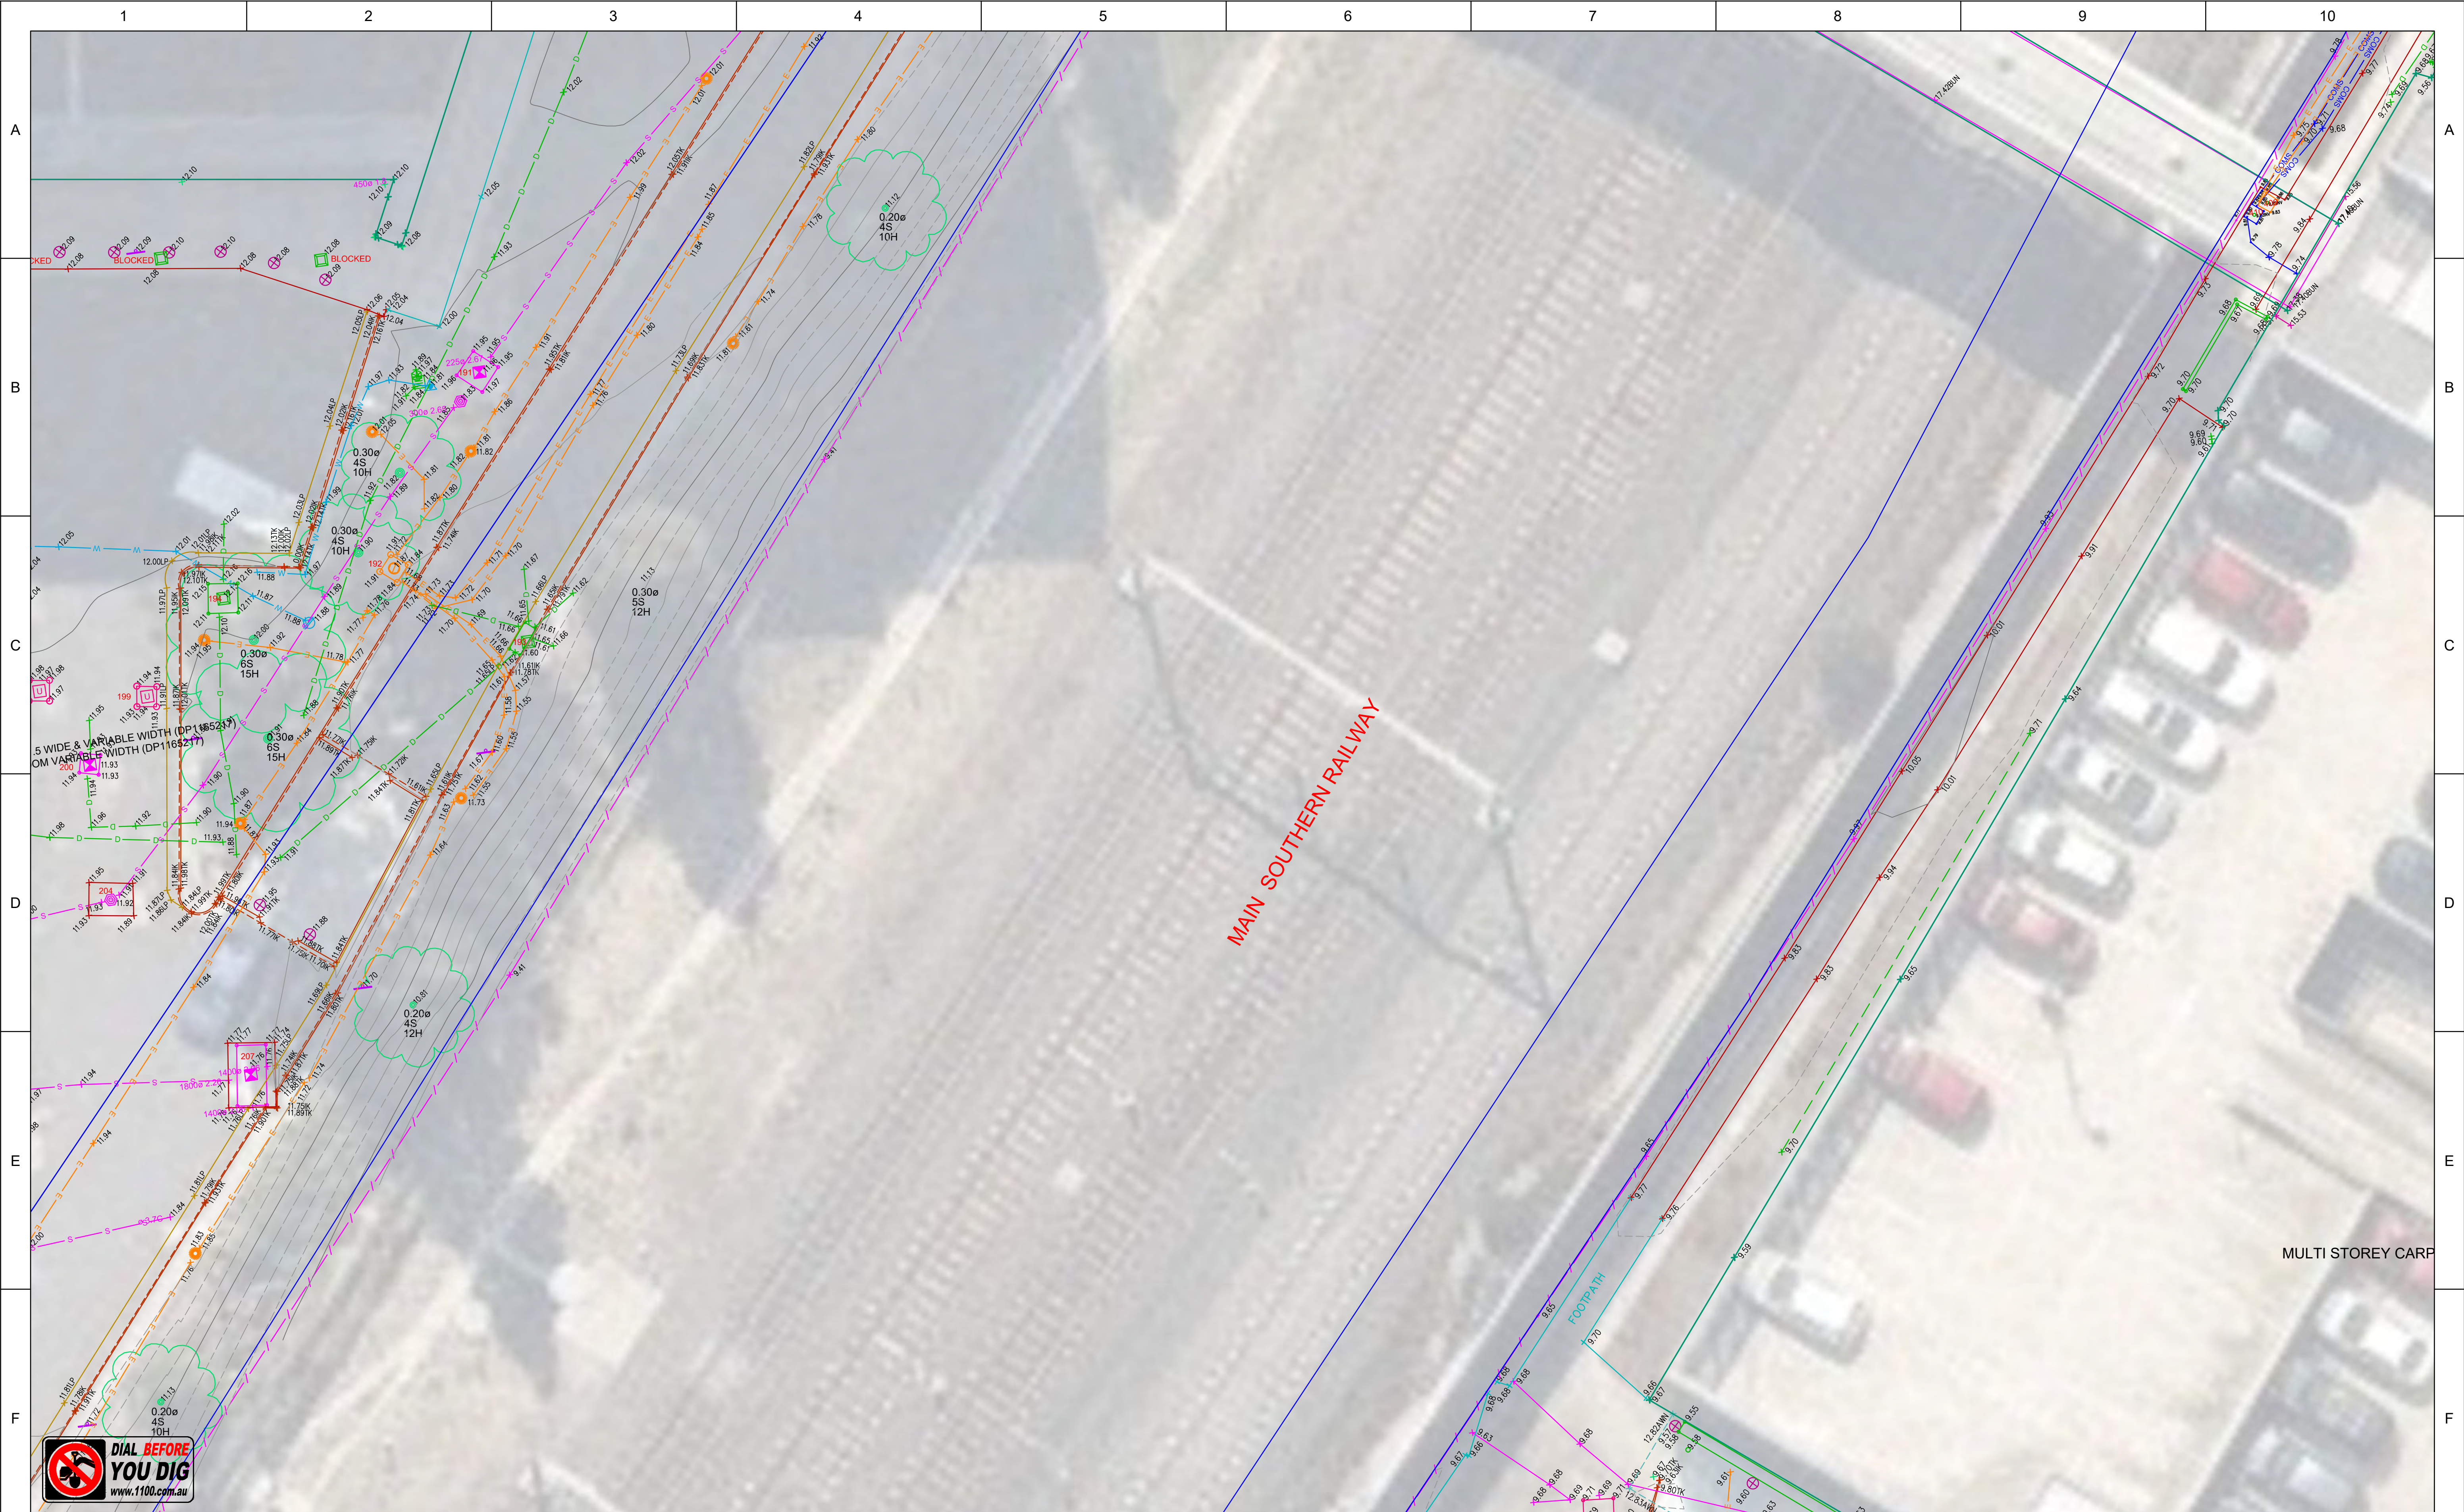

IMPORTANT NOTE:
This plan is prepared for
from a combination of field survey and
existing records for the purpose of
designing new constructions on the
land and should not be used for any
other purpose.
The title boundaries shown hereon were
not marked by the author at the time of
survey and have been determined by
plan dimensions only and not by
field measurement.

05	14.11.2018	BOUNDARY MODEL LAYERS AMENDED	118700BC	M.C.	
04	07.11.2018	AMBULANCE STATION ADDED	118700BC	M.C.	
03	22.10.2018	TUNNEL 3D MODEL ADDED	118700SA	M.C.	
02	10.10.2018	COMBINE ALL DRAWINGS	118700AA	M.C.	
01	10.08.2018	ISSUE 1	118700AA	M.C.	
00	31/7/2018	DRAFT PLAN ONLY ISSUE	118700AA	M.C.	
REVISION	DATE	DESCRIPTION	CCAD REF	APPROVED	

SCALE: HORZ. 1: 100 VERT.		A1
CONTOUR INTERVAL: MAJOR 1.0 MINOR 0.25		
HORIZONTAL ORIGIN		
COORD. SYSTEM MGA	MARK ADOPTED: PM 51958 COORDINATES: E 308 677 880 N 6 244 938 907	
VERTICAL DATUM		
DATUM: AHD	BM ADOPTED: PM 51958 RL: 10.81	




23-25 Frederick Street
PO Box 175
Rockdale NSW 2216
t: (02) 9597 9700
f: (02) 9599 2146
e: surveynsw@cardno.com.au w: www.cardno.com.au

SURVEYED C.H / D.D / F.V	DRAWN I.T.	CHECKED C.H.	PASSED M.C.
-----------------------------	---------------	-----------------	----------------

PROJECT: LIVERPOOL HOSPITAL	
PLAN SHOWING LEVELS, DETAILS, CONTOURS AND SERVICES	
CLIENT: HI NSW	



SHEET 41 OF 53
DRAWING NUMBER REV
11870001001 05

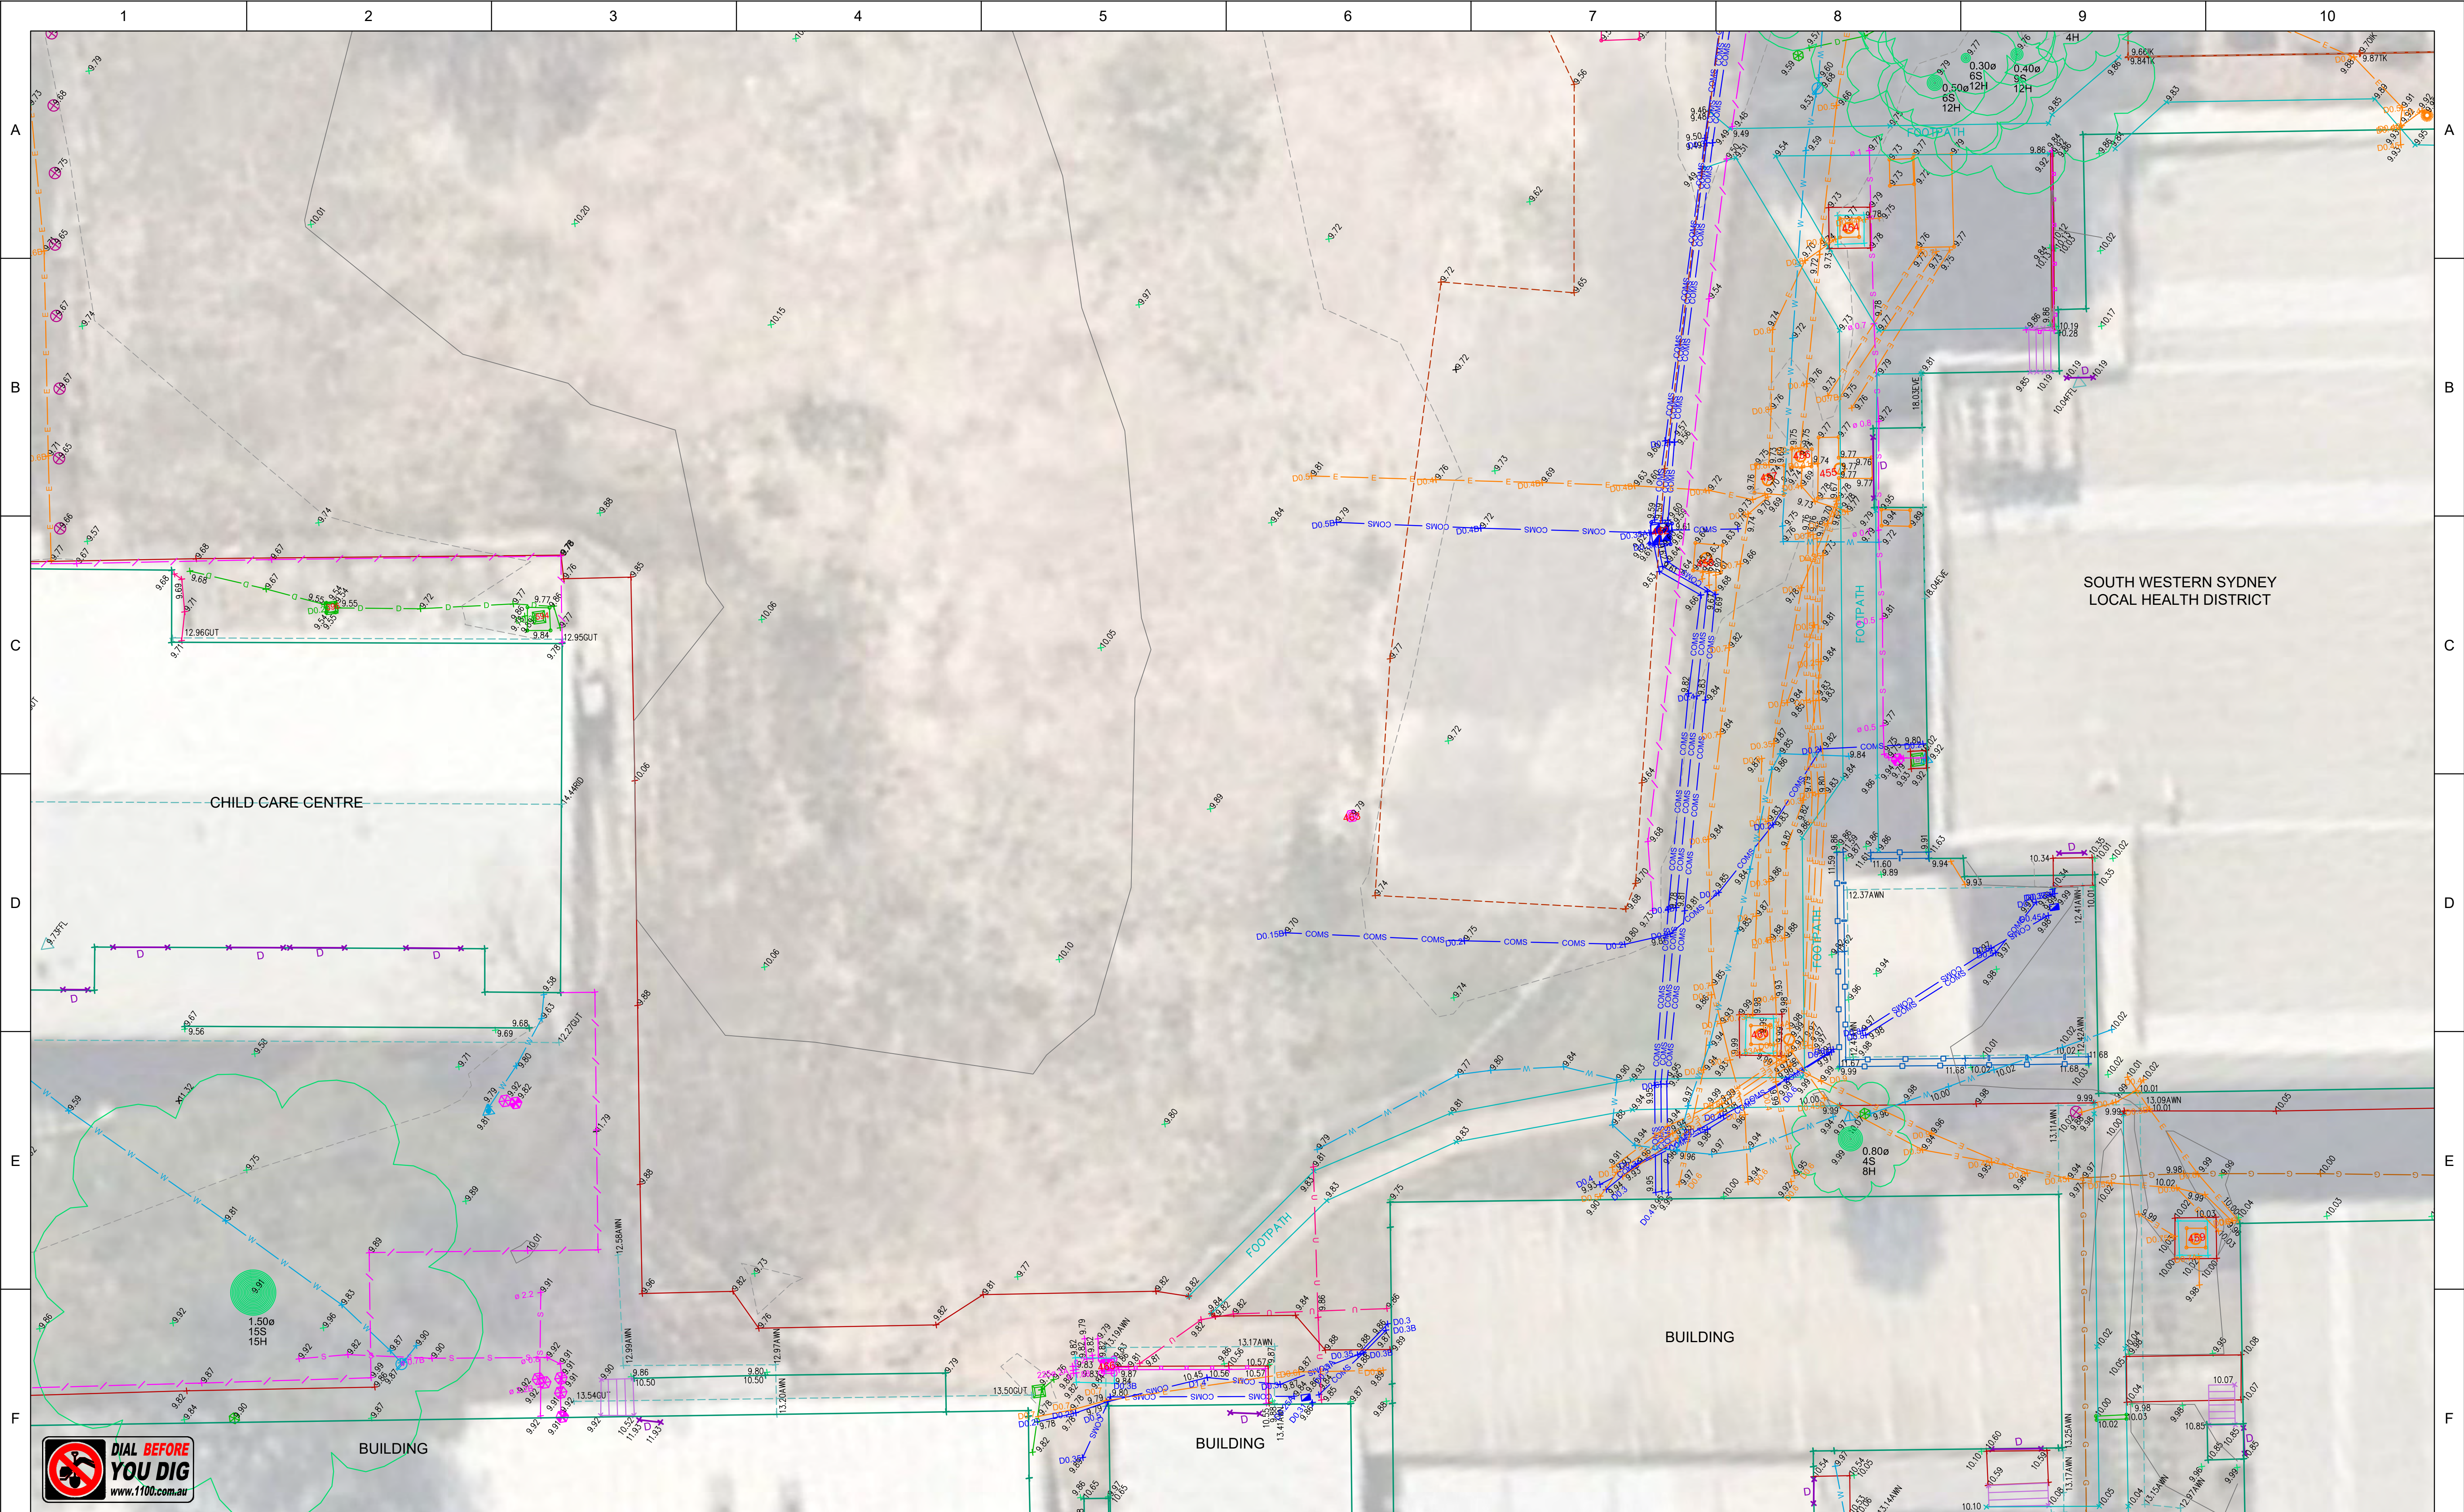

IMPORTANT NOTE:
This plan is prepared for
from a combination of field survey and
existing records for the purpose of
designing new constructions on the
land and should not be used for any
other purpose.
The title boundaries shown hereon were
not marked by the author at the time of
survey and have been determined by
plan dimensions only and not by
field measurement.

REVISION	DATE
05	14.11.2018
04	07.11.2018
03	22.10.2018
02	10.10.2018
01	10.08.2018
00	31/7/2018

DESCRIPTION
BOUNDARY MODEL LAYERS AMENDED
AMBULANCE STATION ADDED
TUNNEL 3D MODEL ADDED
COMBINE ALL DRAWINGS
ISSUE 1
DRAFT PLAN ONLY ISSUE

CCAD REF	APPROVED
118700BC	M.C.
118700BC	M.C.
118700SA	M.C.
118700AA	M.C.
118700AA	M.C.
118700AA	M.C.

SCALE: HORIZ. 1: 100	VERT.
CONTOUR INTERVAL: MAJOR 1.0	MINOR 0.25
HORIZONTAL ORIGIN	
COORD. SYSTEM MGA	MARK ADOPTED: PM 51958 COORDINATES: N 308 677 880 E 6 244 938 907
VERTICAL DATUM	
DATUM: AHD	BM ADOPTED: PM 51958 RL: 10.81

A1


Cardno
Shaping the Future
23-25 Frederick Street
PO Box 175
Rockdale NSW 2216
t: (02) 9597 9700
f: (02) 9599 2146
e: surveynsw@cardno.com.au w: www.cardno.com.au


PROJECT: LIVERPOOL HOSPITAL

PLAN SHOWING LEVELS, DETAILS,
CONTOURS AND SERVICES

CLIENT: HI NSW



SHEET	43	OF	53
DRAWING NUMBER		REV	
11870001001		05	

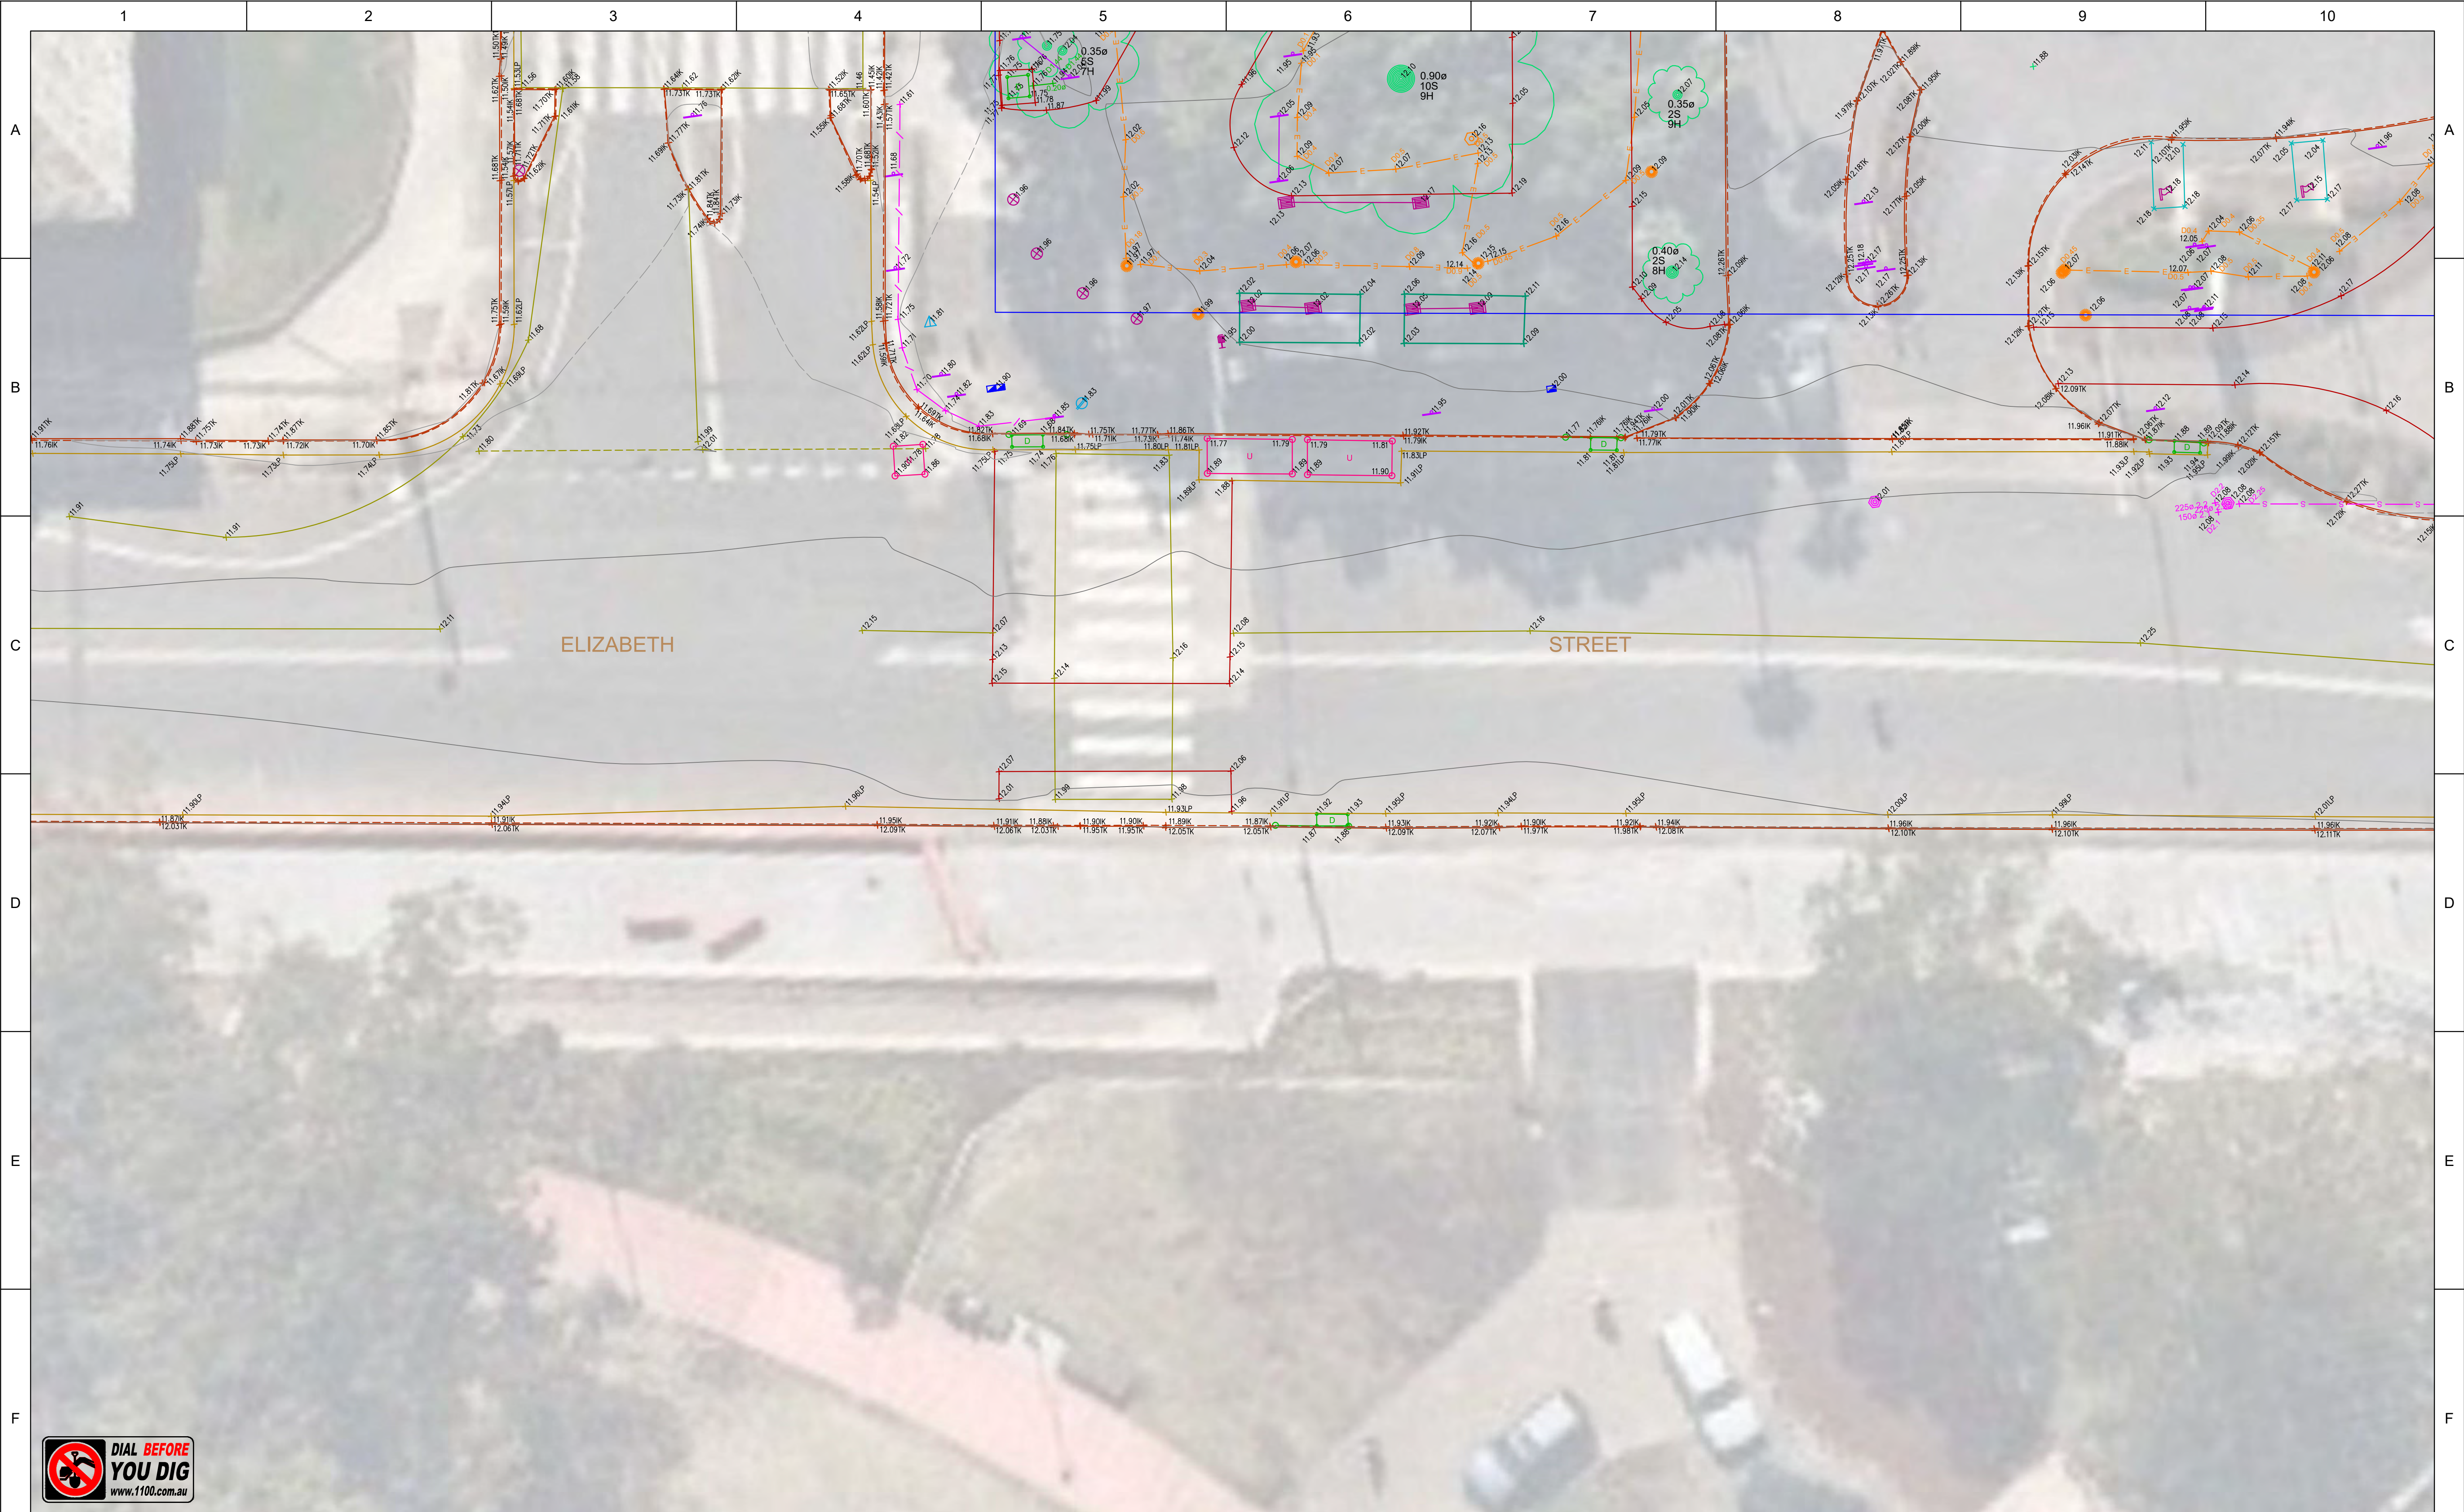



IMPORTANT NOTE:
This plan is prepared for
from a combination of field survey and
existing records for the purpose of
designing new constructions on the
land and should not be used for any
other purpose.
The title boundaries shown hereon were
not marked by the author at the time of
survey and have been determined by
plan dimensions only and not by
field measurement.

05	14.11.2018	BOUNDARY MODEL LAYERS AMENDED	118700BC	M.C.
04	07.11.2018	AMBULANCE STATION ADDED	118700BC	M.C.
03	22.10.2018	TUNNEL 3D MODEL ADDED	118700SA	M.C.
02	10.10.2018	COMBINE ALL DRAWINGS	118700AA	M.C.
01	10.08.2018	ISSUE 1	118700AA	M.C.
00	31/7/2018	DRAFT PLAN ONLY ISSUE	118700AA	M.C.
REVISION	DATE	DESCRIPTION	CCAD REF	APPROVED

SCALE:	HORIZ. 1: 100	VERT.
CONTOUR INTERVAL:	MAJOR 1.0	MINOR 0.25
COORD. SYSTEM	MGA	MARK ADOPTED: PM 51958
DATUM:	AHD	RL: 10.81

A1



23-25 Frederick Street
PO Box 175
Rockdale NSW 2216
t: (02) 9597 9700
f: (02) 9599 2146
e: surveynsw@cardno.com.au w: www.cardno.com.au

SURVEYED	DRAWN	CHECKED	PASSED
C.H / D.D / F.V	I.T.	C.H.	M.C.

PROJECT: LIVERPOOL HOSPITAL


PLAN SHOWING LEVELS, DETAILS,
CONTOURS AND SERVICES

CLIENT: HI NSW



SHEET 47 OF 53

DRAWING NUMBER	REV
11870001001	05

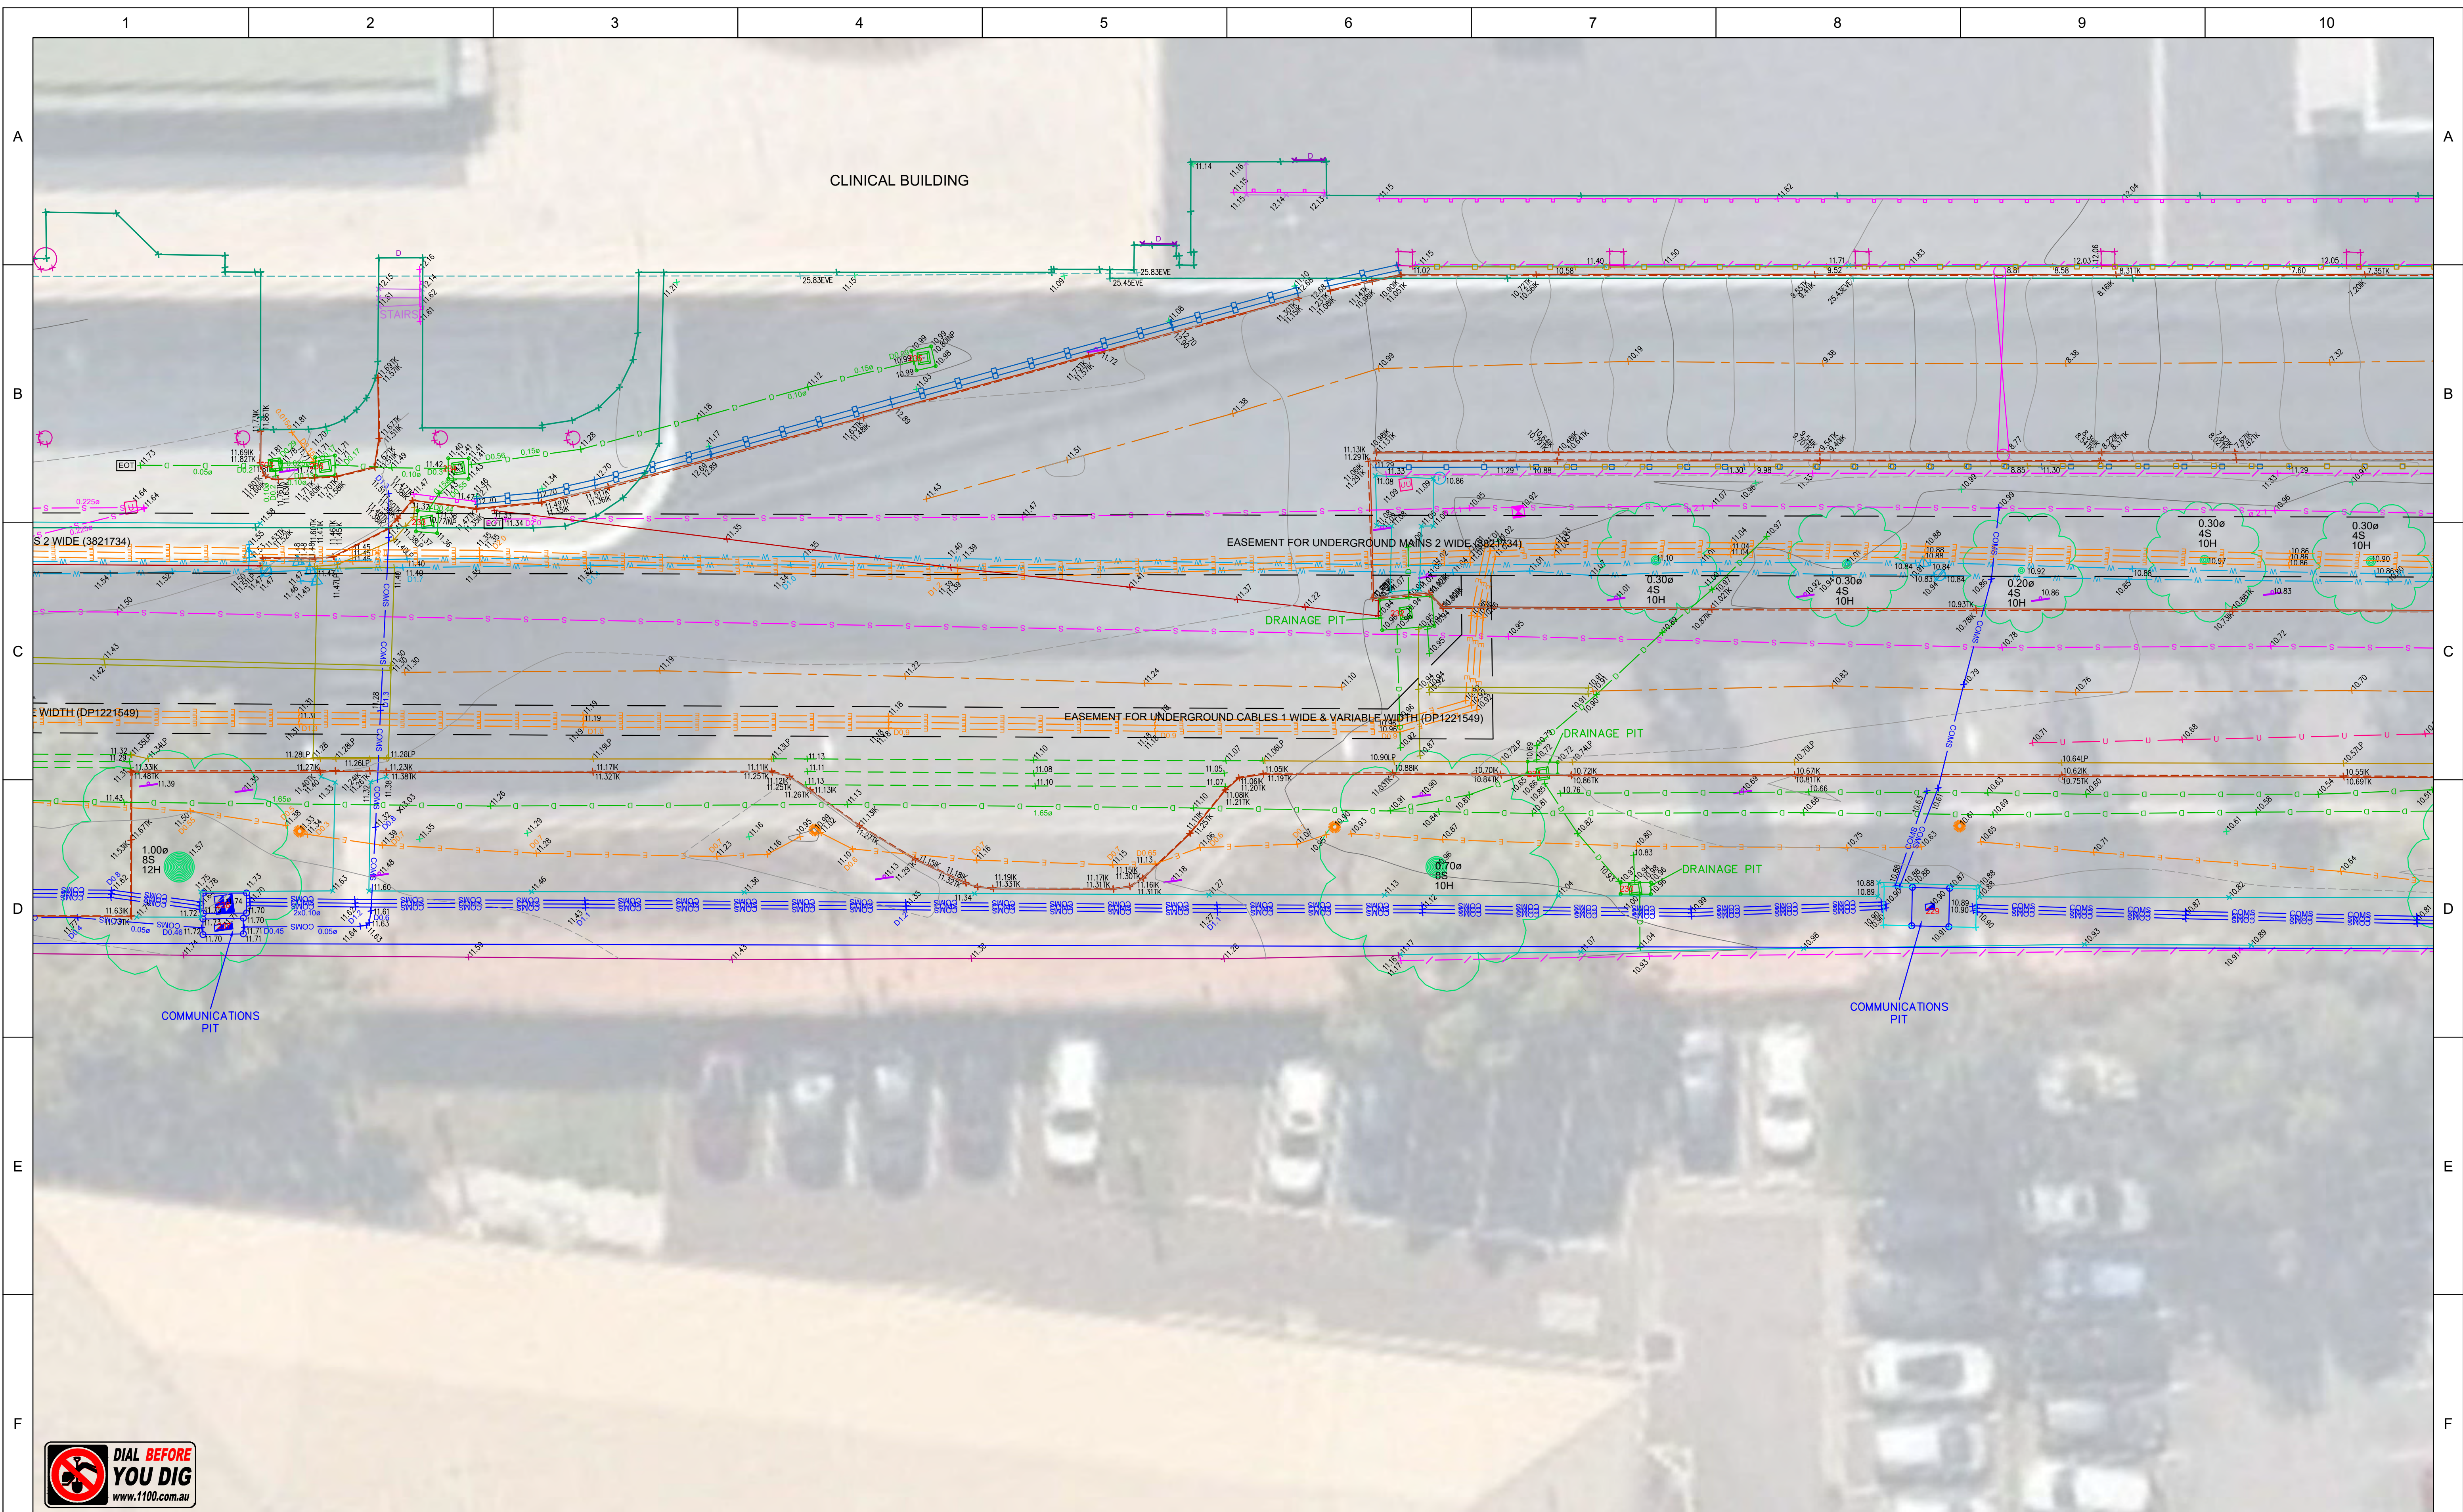

 **DIAL BEFORE
YOU DIG**
www.1100.com.au

IMPORTANT NOTE:
This plan is prepared for
from a combination of field survey and
existing records for the purpose of
designing new constructions on the
land and should not be used for any
other purpose.
The title boundaries shown hereon were
not marked by the author at the time of
survey and have been determined by
plan dimensions only and not by
field measurement.

05	14.11.2018	BOUNDARY MODEL LAYERS AMENDED	118700BC	M.C.
04	07.11.2018	AMBULANCE STATION ADDED	118700BC	M.C.
03	22.10.2018	TUNNEL 3D MODEL ADDED	118700SA	M.C.
02	10.10.2018	COMBINE ALL DRAWINGS	118700AA	M.C.
01	10.08.2018	ISSUE 1	118700AA	M.C.
00	31/7/2018	DRAFT PLAN ONLY ISSUE	118700AA	M.C.
REVISION	DATE	DESCRIPTION	CCAD REF	APPROVED

SCALE: HORZ. 1:100		VERT.	A1
CONTOUR INTERVAL: MAJOR 1.0 MINOR 0.25			
HORIZONTAL ORIGIN			
COORD. SYSTEM	MARK ADOPTED: PM 51958		
MGA	COORDINATES:		
	E 308 677.880 N 6 244 938.907		
VERTICAL DATUM			
DATUM:	BM ADOPTED: PM 51958		
AHD	RL: 10.81		



PROJECT:	LIVERPOOL HOSPITAL
----------	--------------------

PLAN SHOWING LEVELS, DETAILS, CONTOURS AND SERVICES


CLIENT: HI NSW



SHEET 48 OF 53

DRAWING NUMBER	REV

11870001001 05

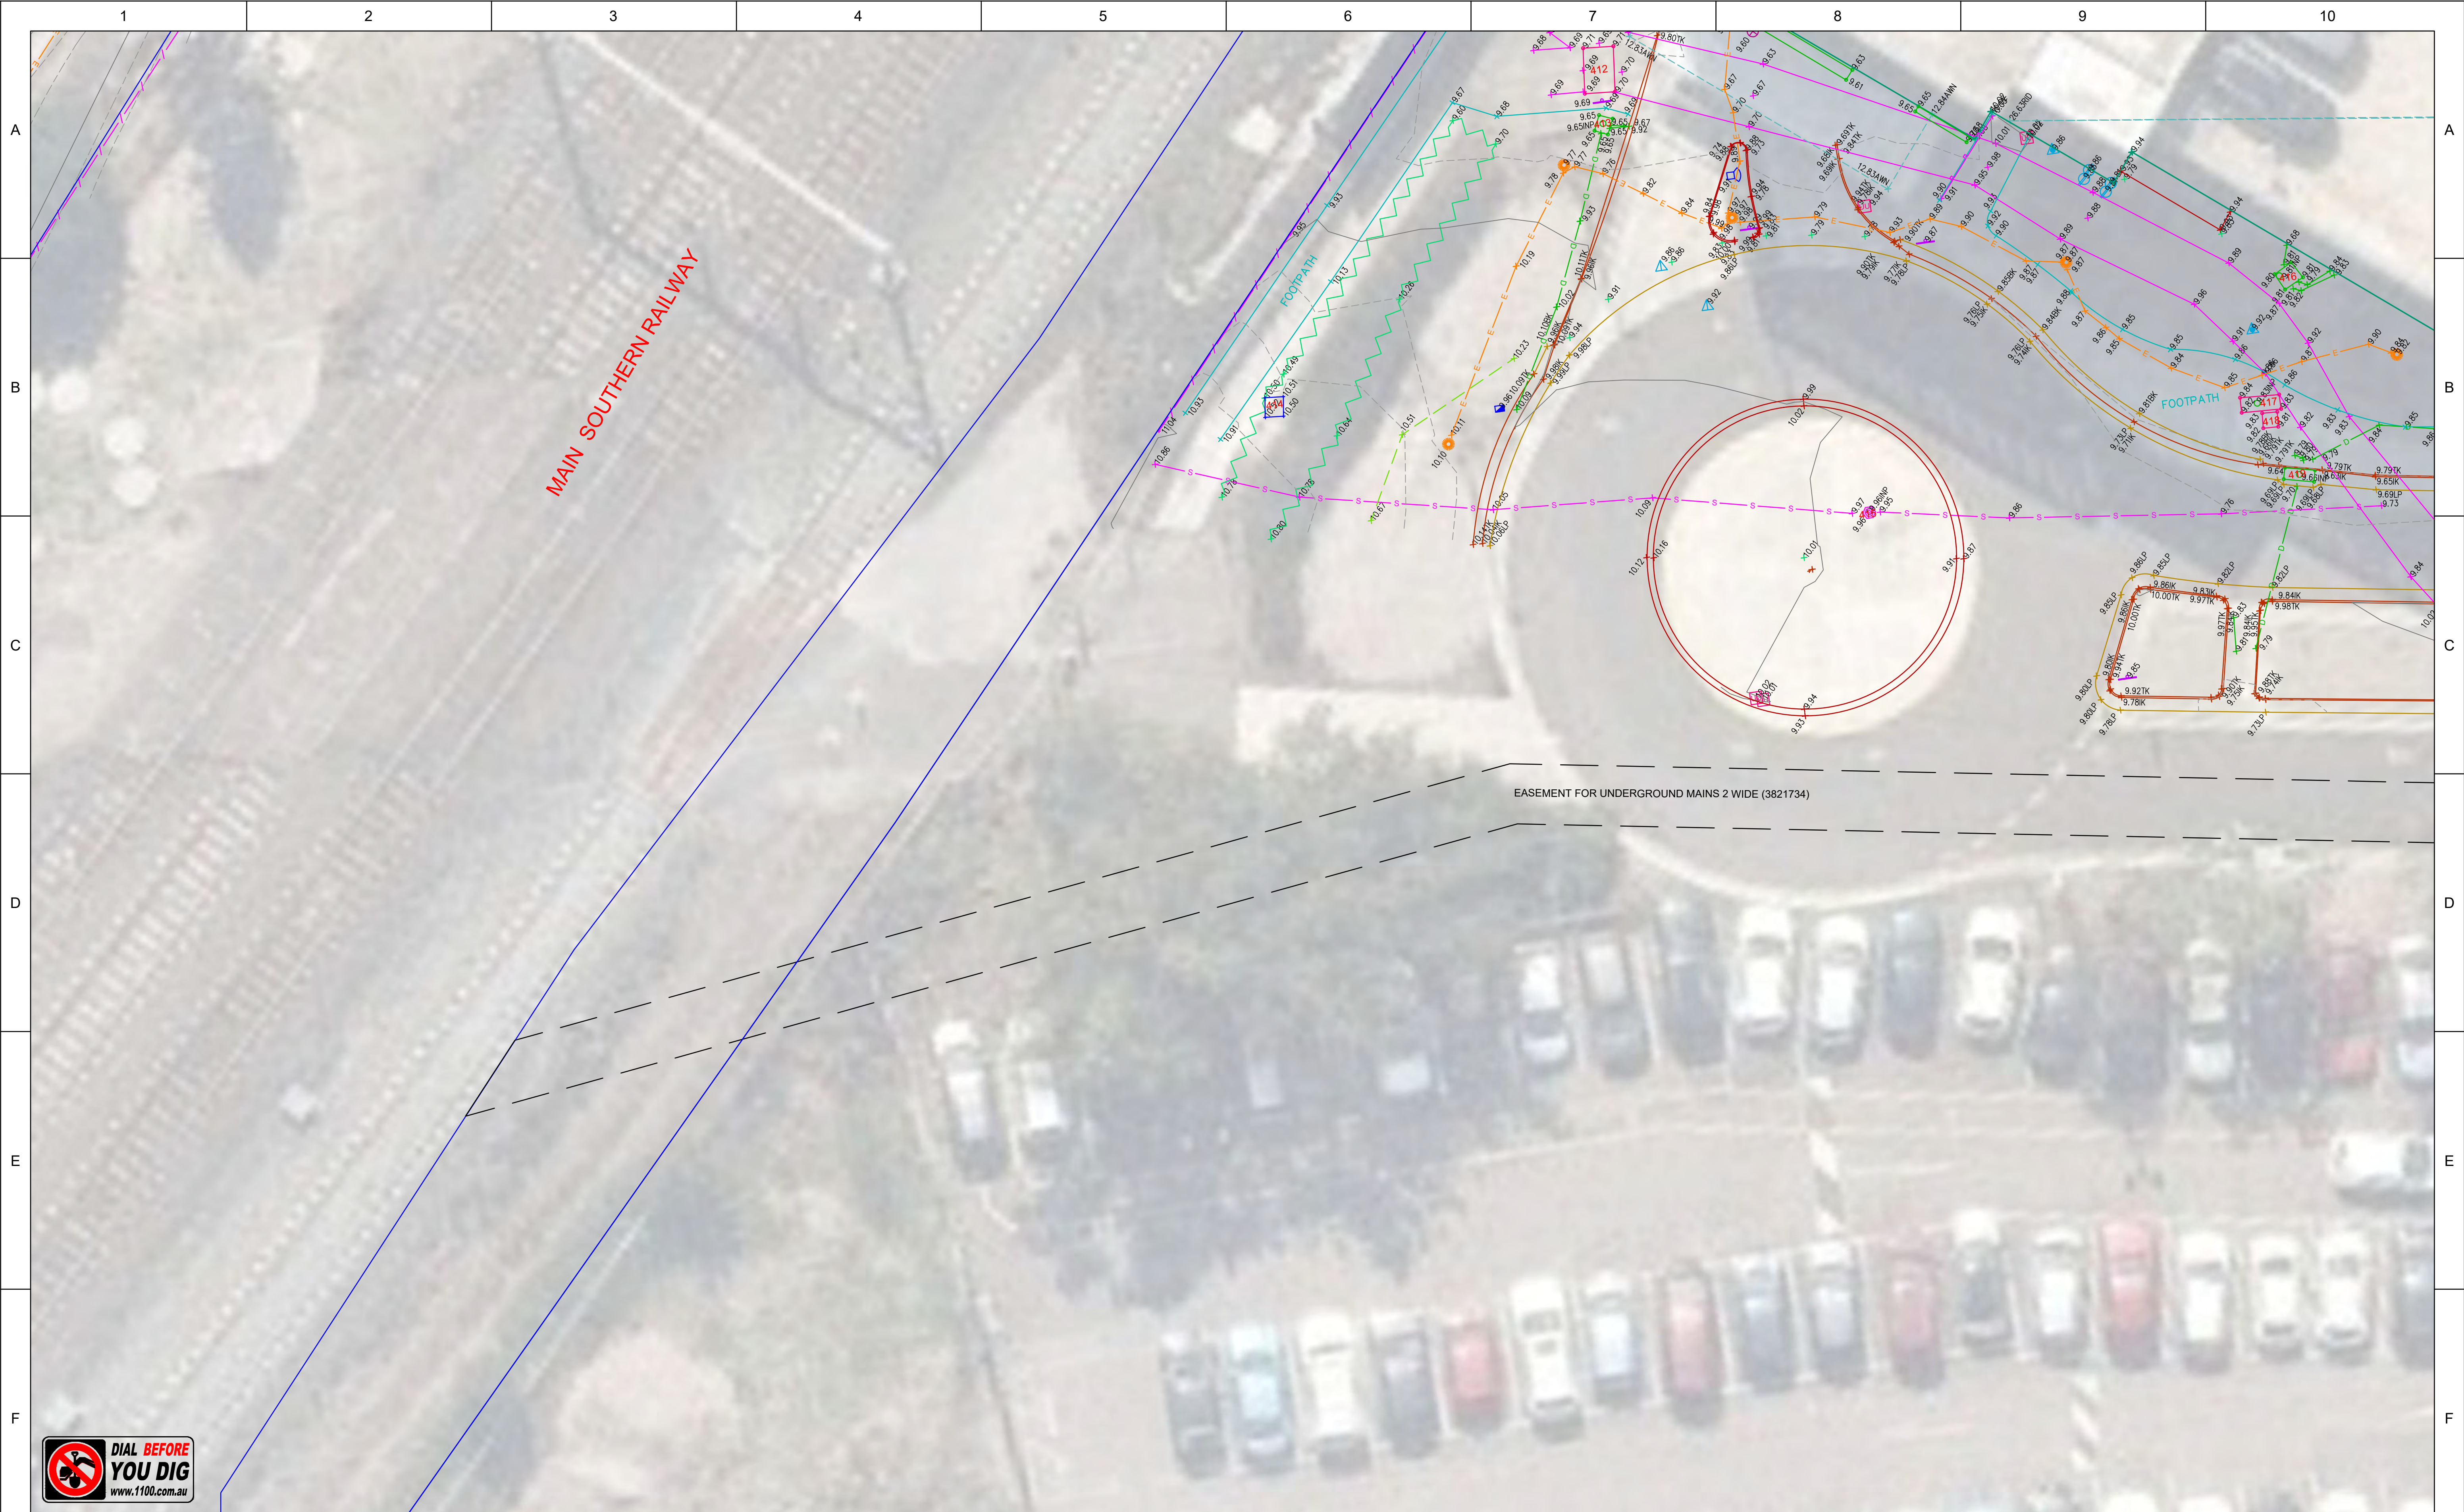

IMPORTANT NOTE:
This plan is prepared for
from a combination of field survey and
existing records for the purpose of
designing new constructions on the
land and should not be used for any
other purpose.
The title boundaries shown hereon were
not marked by the author at the time of
survey and have been determined by
plan dimensions only and not by
field measurement.

05	14.11.2018	BOUNDARY MODEL LAYERS AMENDED	118700BC	M.C.	
04	07.11.2018	AMBULANCE STATION ADDED	118700BC	M.C.	
03	22.10.2018	TUNNEL 3D MODEL ADDED	118700SA	M.C.	
02	10.10.2018	COMBINE ALL DRAWINGS	118700AA	M.C.	
01	10.08.2018	ISSUE 1	118700AA	M.C.	
00	31/7/2018	DRAFT PLAN ONLY ISSUE	118700AA	M.C.	
REVISION	DATE	DESCRIPTION	CCAD REF	APPROVED	


SCALE: HORZ. 1: 100		VERT.	A1
CONTOUR INTERVAL: MAJOR 1.0			
MINOR 0.25			
HORIZONTAL ORIGIN			
COORD. SYSTEM MGA	MARK ADOPTED: PM 51958		
	COORDINATES:		
	E 308 677 880		
	N 6 244 938.907		
VERTICAL DATUM			
DATUM: AHD	BM ADOPTED: PM 51958 RL: 10.81		



23-25 Frederick Street
PO Box 175
Rockdale NSW 2216
t: (02) 9597 9700
f: (02) 9599 2146
e: surveynsw@cardno.com.au w: www.cardno.com.au

SURVEYED C.H / D.D / F.V	DRAWN I.T.	CHECKED C.H.	PASSED M.C.
-----------------------------	---------------	-----------------	----------------

PROJECT: LIVERPOOL HOSPITAL		
PLAN SHOWING LEVELS, DETAILS, CONTOURS AND SERVICES		
CLIENT: HI NSW		
		SHEET 50 OF 53
		DRAWING NUMBER REV
		11870001001 05

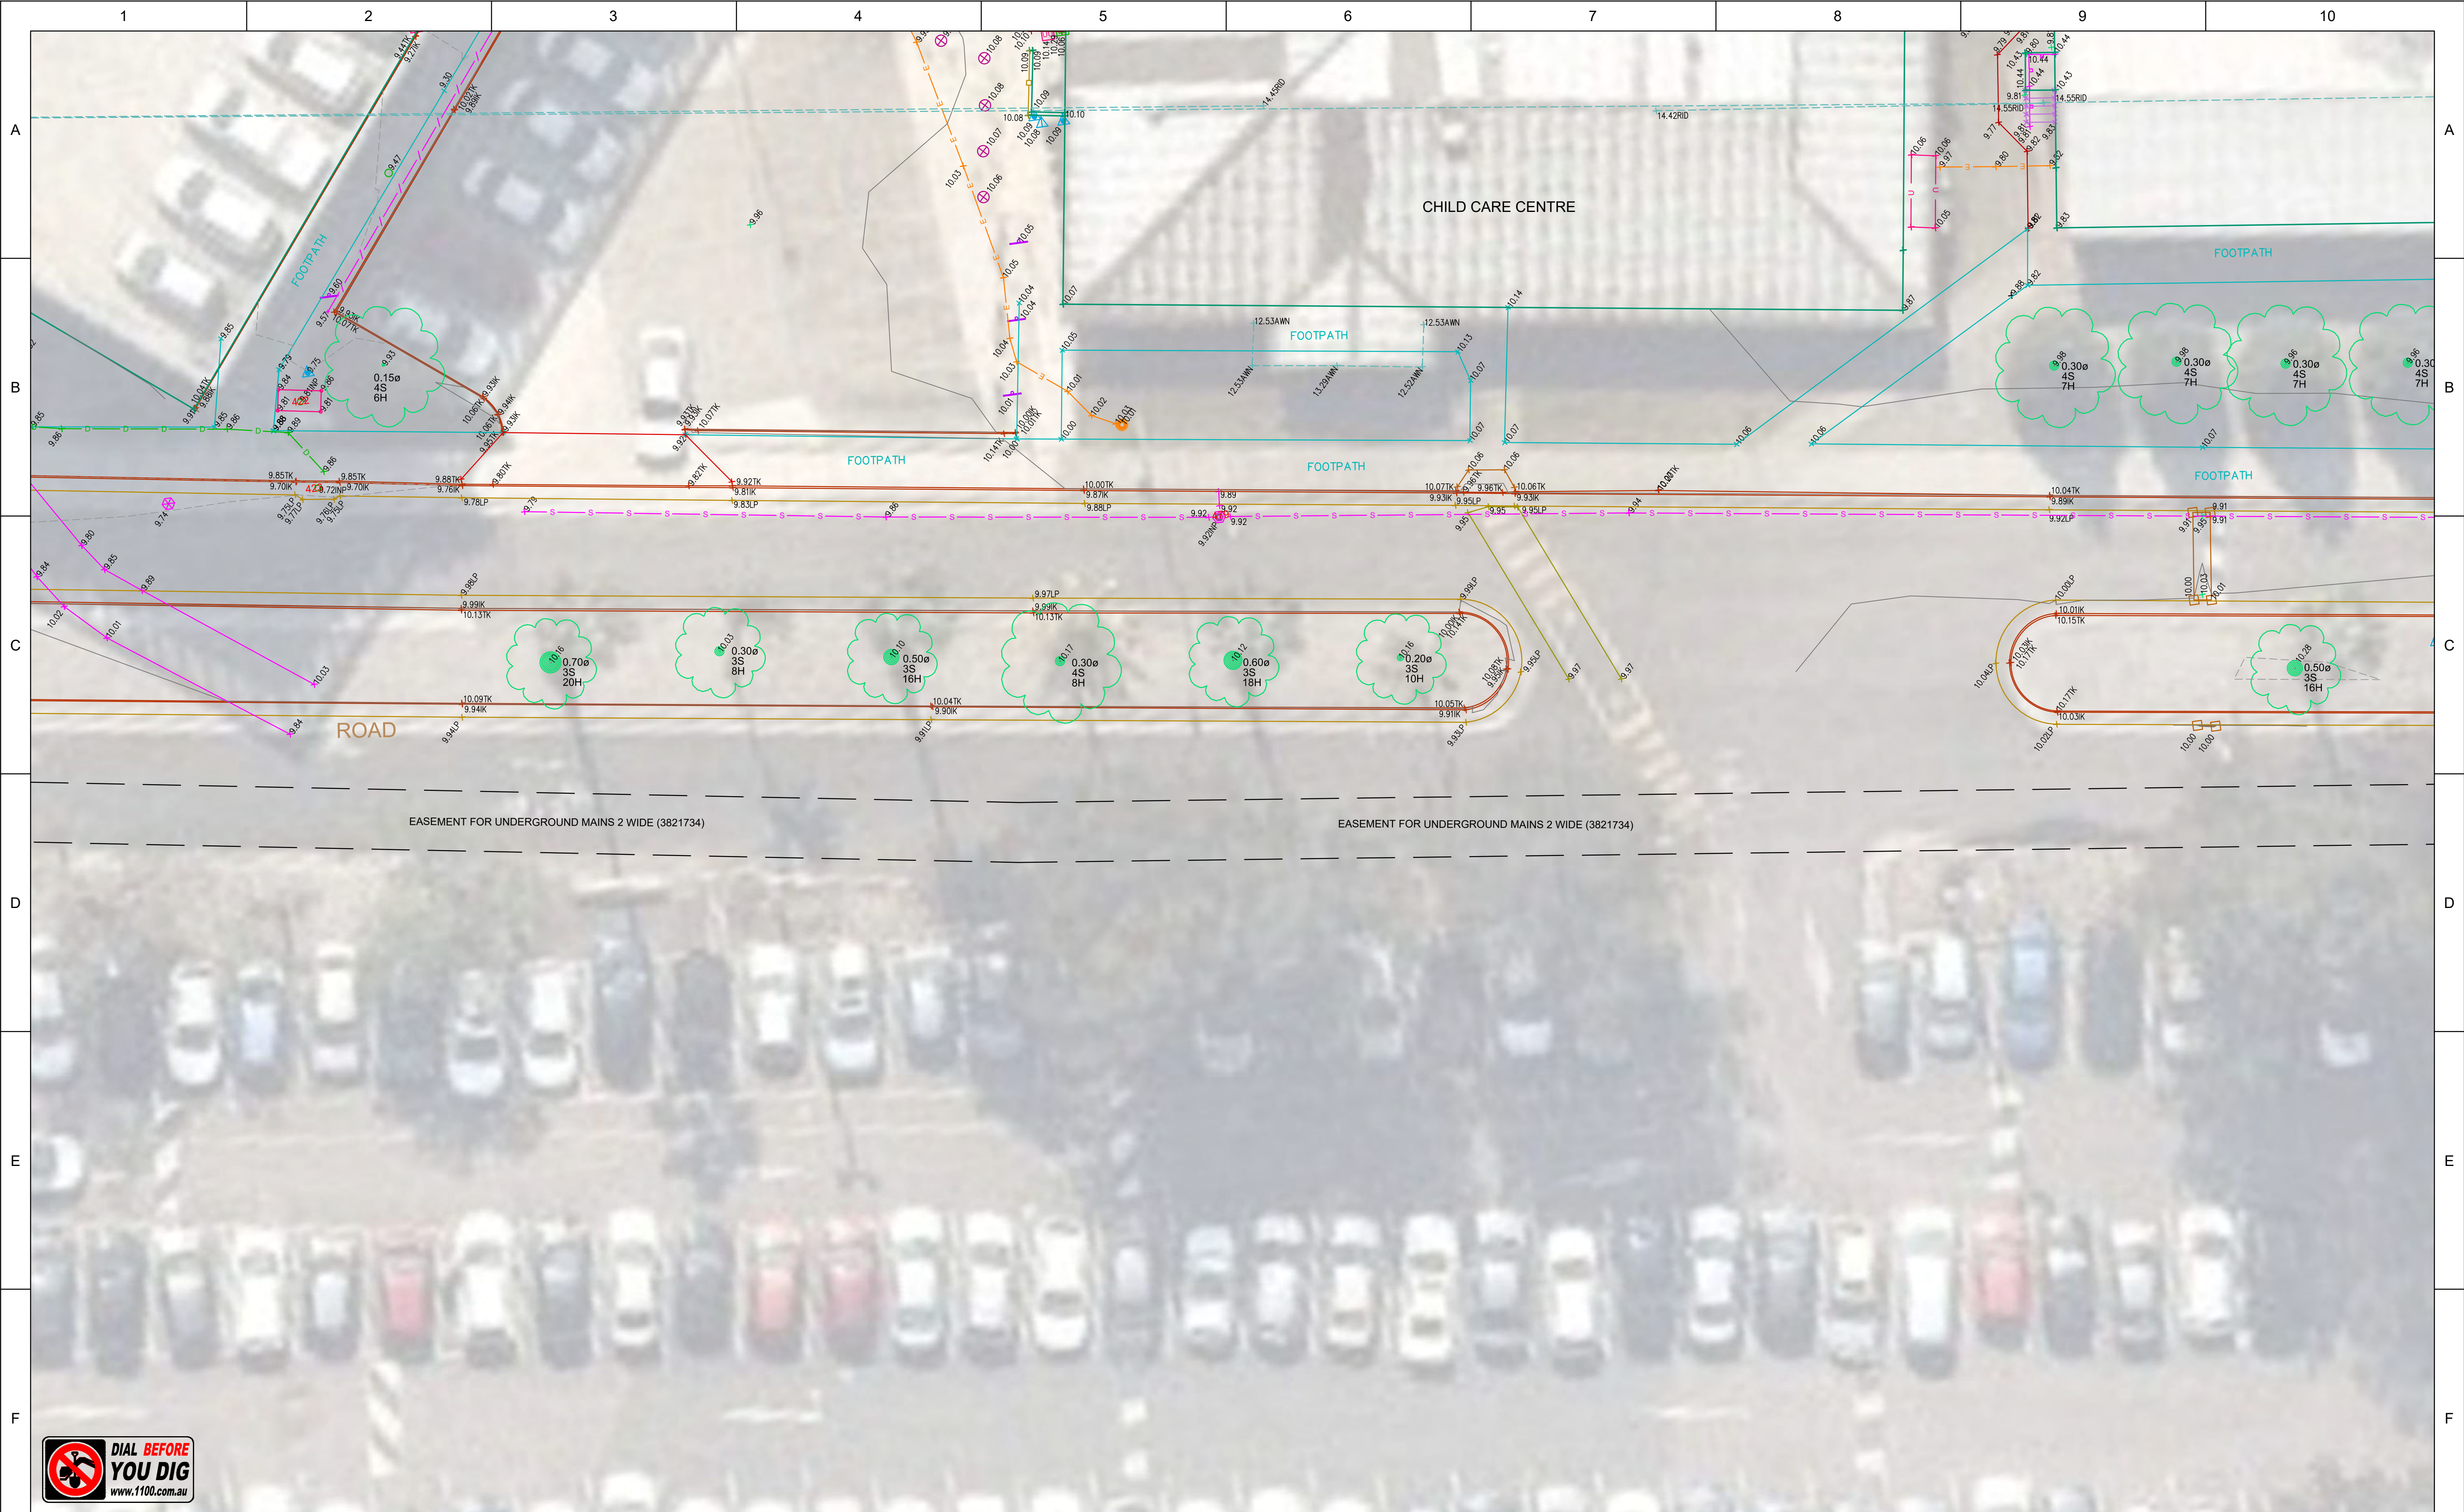

IMPORTANT NOTE:
This plan is prepared for
from a combination of field survey and
existing records for the purpose of
designing new constructions on the
land and should not be used for any
other purpose.
The title boundaries shown hereon were
not marked by the author at the time of
survey and have been determined by
plan dimensions only and not by
field measurement.

05	14.11.2018	BOUNDARY MODEL LAYERS AMENDED	118700BC	M.C.
04	07.11.2018	AMBULANCE STATION ADDED	118700BC	M.C.
03	22.10.2018	TUNNEL 3D MODEL ADDED	118700SA	M.C.
02	10.10.2018	COMBINE ALL DRAWINGS	118700AA	M.C.
01	10.08.2018	ISSUE 1	118700AA	M.C.
00	31/7/2018	DRAFT PLAN ONLY ISSUE	118700AA	M.C.
REVISION	DATE	DESCRIPTION	CCAD REF	APPROVED

SCALE: HORZ. 1: 100		VERT.	A1
CONTOUR INTERVAL: MAJOR 1.0 MINOR 0.25			
HORIZONTAL ORIGIN			
COORD. SYSTEM MGA	MARK ADOPTED: PM 51958 COORDINATES: E 308 677.880 N 6 244 938.907		
VERTICAL DATUM			
DATUM: AHD	BM ADOPTED: PM 51958 RL: 10.81		



23-25 Frederick Street
PO Box 175
Rockdale NSW 2216
t: (02) 9597 9700
f: (02) 9599 2146
e: surveynsw@cardno.com.au w: www.cardno.com.au

SURVEYED C.H / D.D / F.V	DRAWN I.T.	CHECKED C.H.	PASSED M.C.
-----------------------------	---------------	-----------------	----------------

PROJECT: LIVERPOOL HOSPITAL	
PLAN SHOWING LEVELS, DETAILS, CONTOURS AND SERVICES	
CLIENT: HI NSW	



SHEET 51 OF 53
DRAWING NUMBER
11870001001
REV
05