




IMPORTANT NOTE:
This plan is prepared for
from a combination of field survey and
existing records for the purpose of
designing new constructions on the
land and should not be used for any
other purpose.
The title boundaries shown hereon were
not marked by the author at the time of
survey and have been determined by
plan dimensions only and not by
field measurement.

05	14.11.2018	BOUNDARY MODEL LAYERS AMENDED	118700BC	M.C.	
04	07.11.2018	AMBULANCE STATION ADDED	118700BC	M.C.	
03	22.10.2018	TUNNEL 3D MODEL ADDED	118700SA	M.C.	
02	10.10.2018	COMBINE ALL DRAWINGS	118700AA	M.C.	
01	10.08.2018	ISSUE 1	118700AA	M.C.	
00	31/7/2018	DRAFT PLAN ONLY ISSUE	118700AA	M.C.	
REVISION	DATE	DESCRIPTION	CCAD REF	APPROVED	

SCALE: HORZ. 1: 100		VERT.	A1
CONTOUR INTERVAL: MAJOR 1.0		MINOR 0.25	
HORIZONTAL ORIGIN			
COORD. SYSTEM MGA	MARK ADOPTED: PM 51958 COORDINATES: E 308 677 880 N 6 244 938 907		
VERTICAL DATUM			
DATUM: AHD	BM ADOPTED: PM 51958 RL: 10.81		




23-25 Frederick Street
PO Box 175
Rockdale NSW 2216
t: (02) 9597 9700
f: (02) 9599 2146
e: survey@cardno.com.au w: www.cardno.com.au

SURVEYED C.H / D.D / F.V	DRAWN I.T.	CHECKED C.H.	PASSED M.C.
-----------------------------	---------------	-----------------	----------------


PROJECT: LIVERPOOL HOSPITAL

PLAN SHOWING LEVELS, DETAILS,
CONTOURS AND SERVICES

CLIENT: HI NSW



SHEET 53 OF 53	
DRAWING NUMBER	REV
11870001001	05

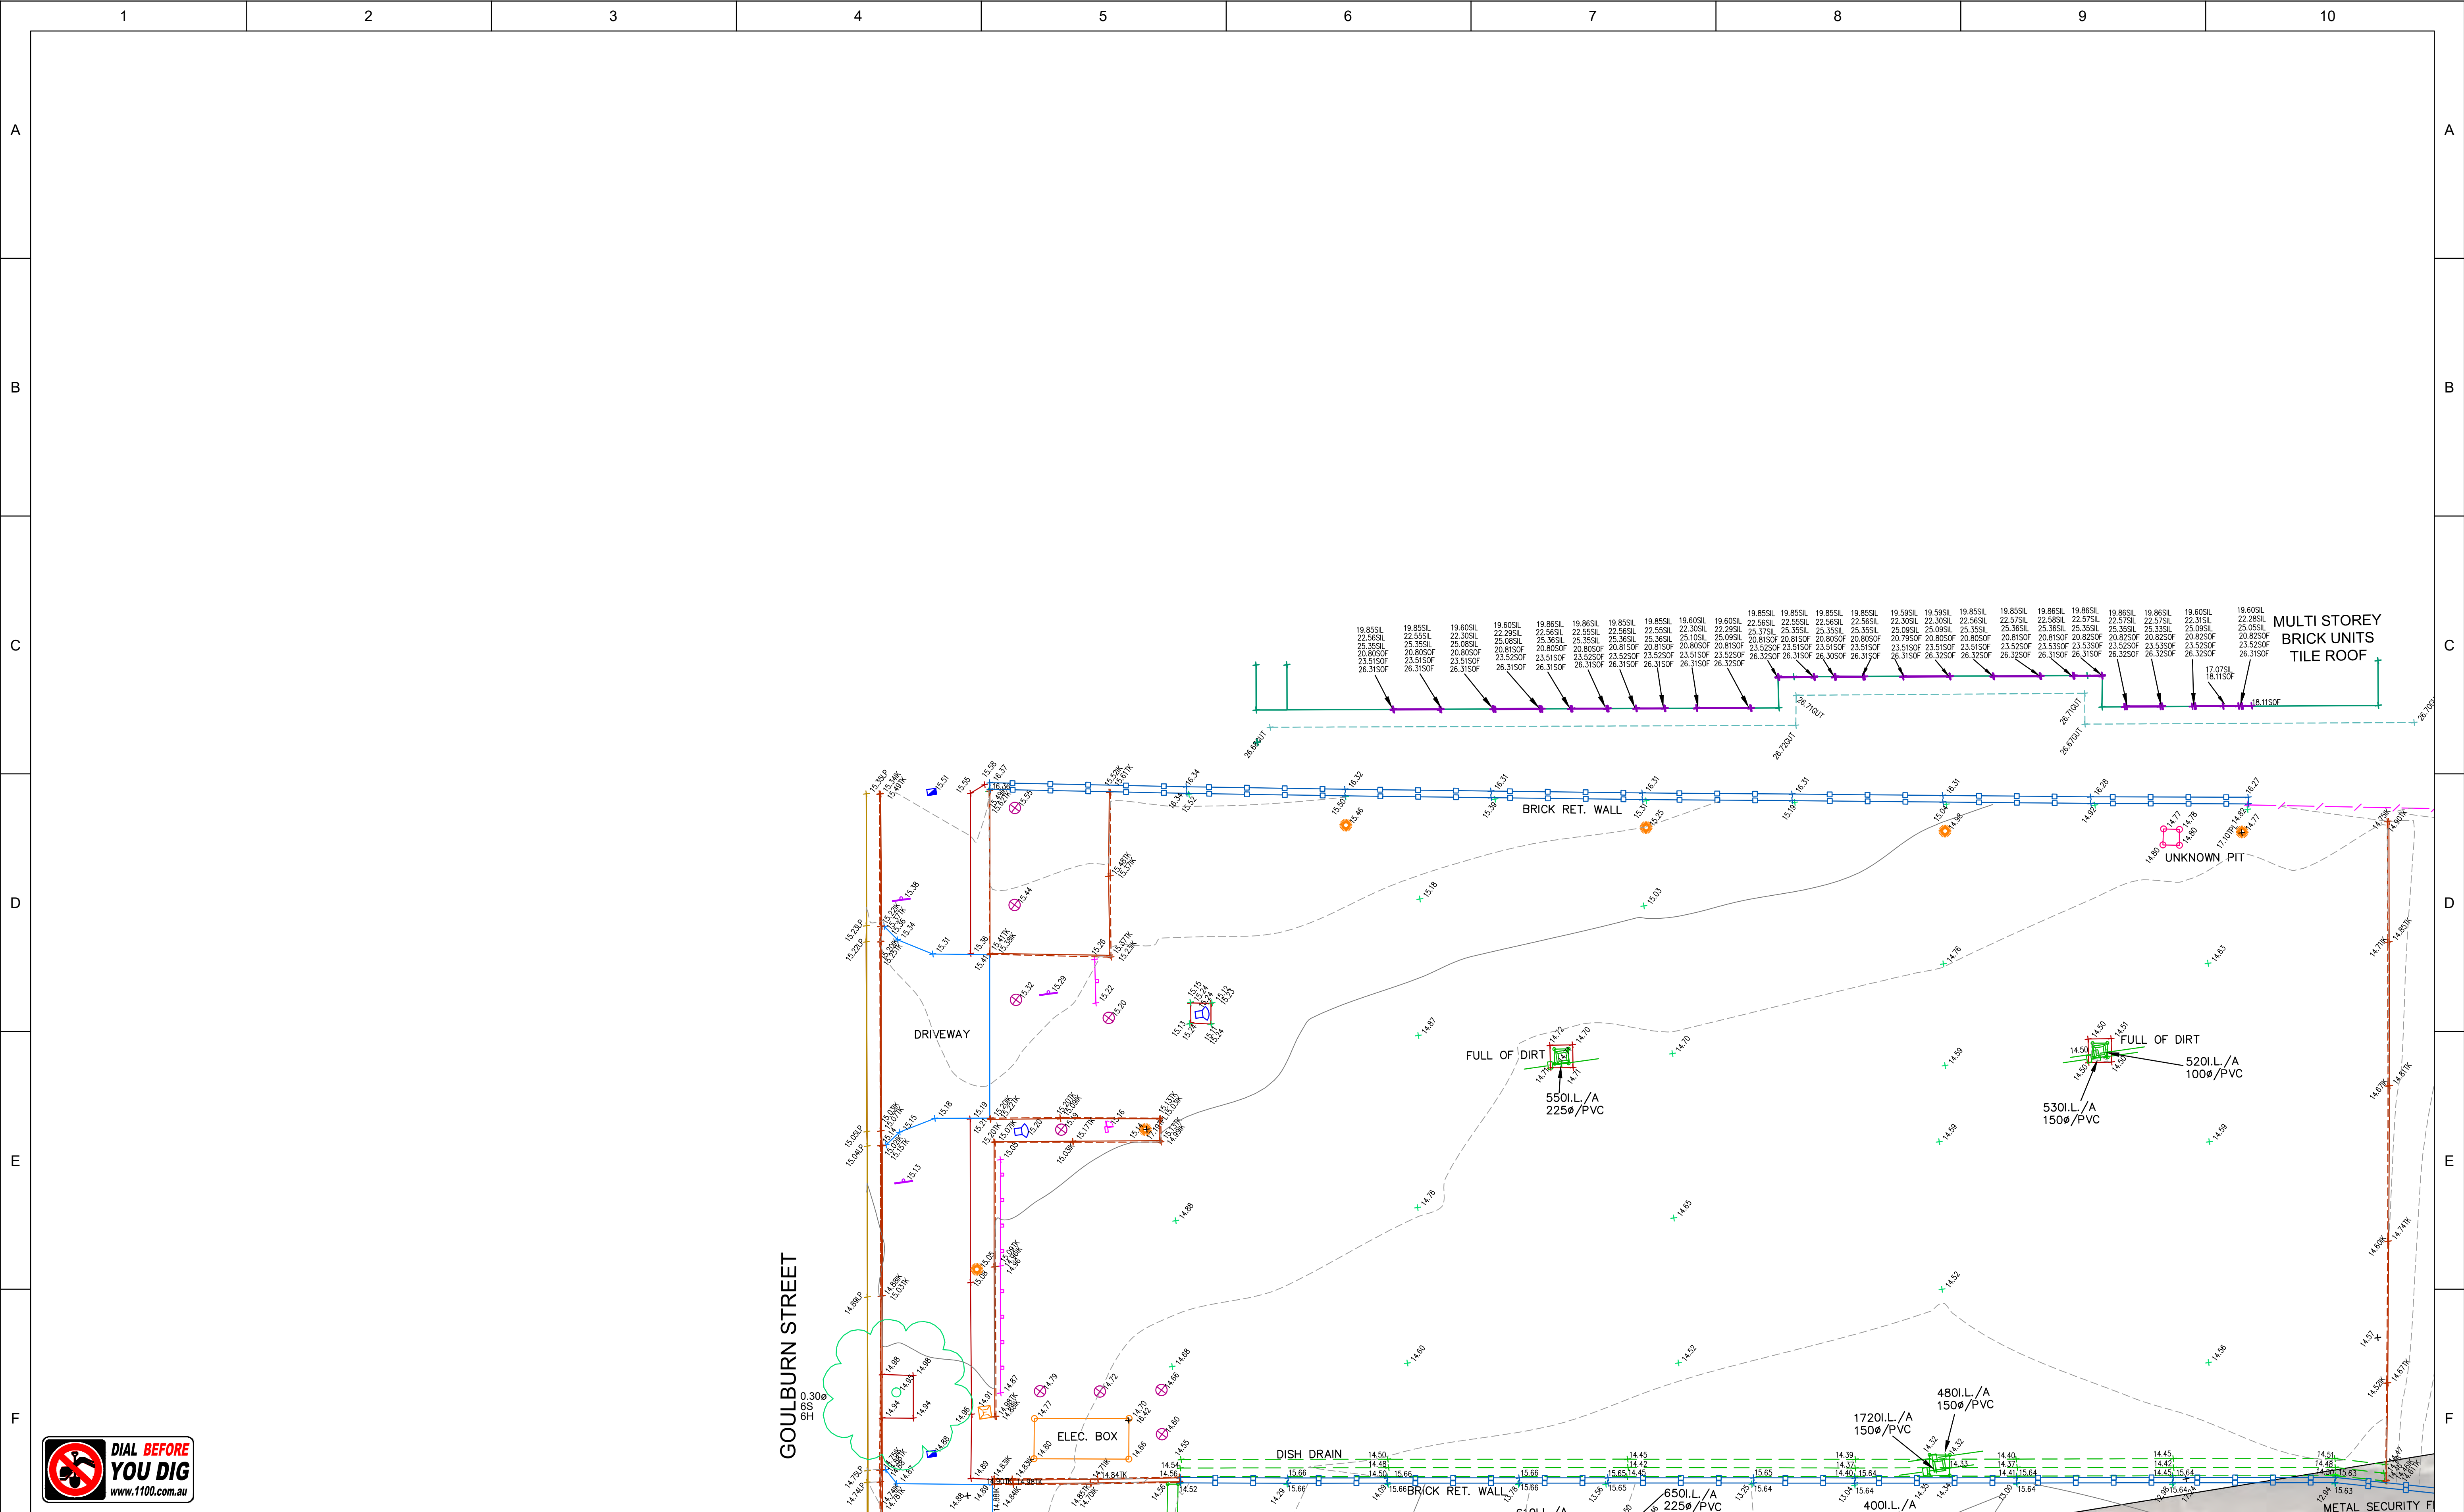

IMPORTANT NOTE:
This plan is prepared for
from a combination of field survey and
existing records for the purpose of
designing new constructions on the
land and should not be used for any
other purpose.
The title boundaries shown hereon were
not marked by the author at the time of
survey and have been determined by
plan dimensions only and not by
field measurement.

05	14.11.2018	BOUNDARY MODEL LAYERS AMENDED	118700BC	M.C.	
04	07.11.2018	AMBULANCE STATION ADDED	118700BC	M.C.	
03	22.10.2018	TUNNEL 3D MODEL ADDED	118700SA	M.C.	
02	10.10.2018	COMBINE ALL DRAWINGS	118700AA	M.C.	
01	10.08.2018	ISSUE 1	118700AA	M.C.	
00	31/7/2018	DRAFT PLAN ONLY ISSUE	118700AA	M.C.	
REVISION	DATE	DESCRIPTION	CCAD REF	APPROVED	

SCALE: HORZ. 1: 100		VERT.
CONTOUR INTERVAL: MAJOR 1.0		MINOR 0.25
HORIZONTAL ORIGIN		
COORD. SYSTEM	MARK ADOPTED: PM 51958	
MGA	COORDINATES: E 308 677 880 N 6 244 938.907	
	VERTICAL DATUM	
DATUM:	BM ADOPTED: PM 51958	
AHD	RL: 10.81	




23-25 Frederick Street
PO Box 175
Rockdale NSW 2216
t: (02) 9597 9700
f: (02) 9599 2146
e: surveynsw@cardno.com.au w: www.cardno.com.au

PROJECT: LIVERPOOL HOSPITAL
**PLAN SHOWING LEVELS, DETAILS,
CONTOURS AND SERVICES**

SHEET 54 OF 53	
DRAWING NUMBER	REV
11870001001	05

CLIENT: HI NSW

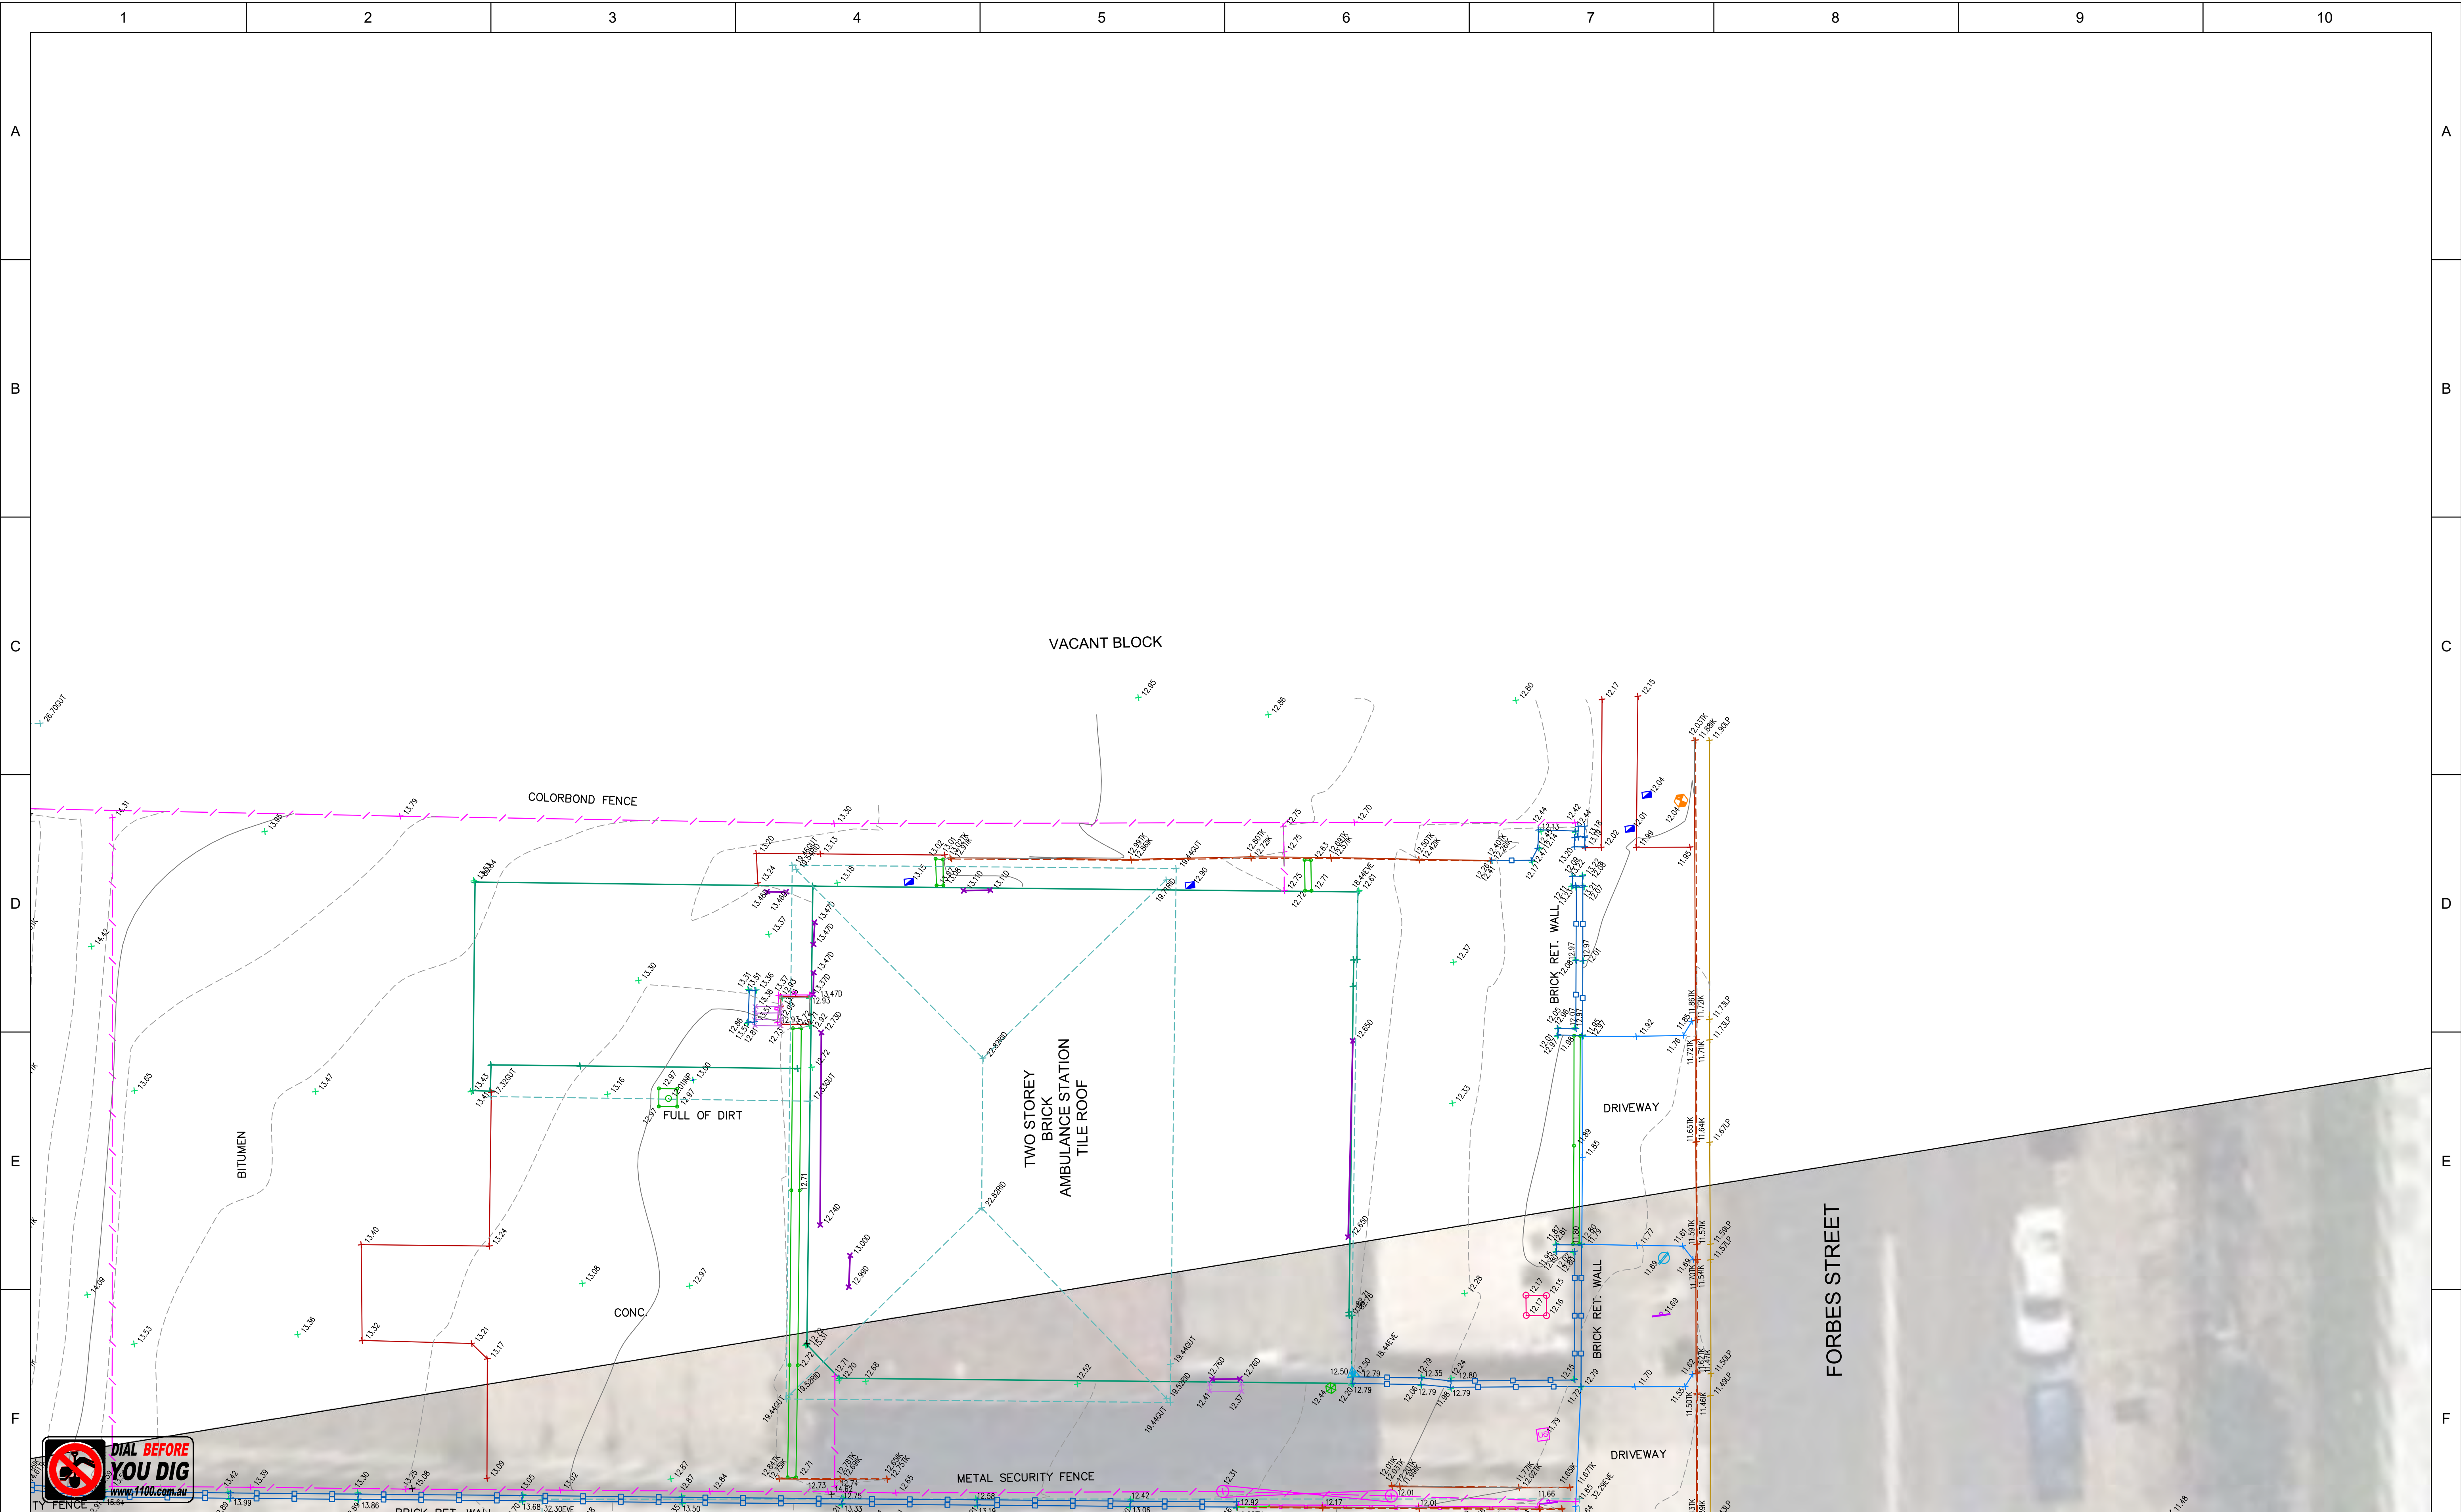

IMPORTANT NOTE:
This plan is prepared for
from a combination of field survey and
existing records for the purpose of
designing new constructions on the
land and should not be used for any
other purpose.
The title boundaries shown hereon were
not marked by the author at the time of
survey and have been determined by
plan dimensions only and not by
field measurement.

05	14.11.2018	BOUNDARY MODEL LAYERS AMENDED	118700BC	M.C.
04	07.11.2018	AMBULANCE STATION ADDED	118700BC	M.C.
03	22.10.2018	TUNNEL 3D MODEL ADDED	118700SA	M.C.
02	10.10.2018	COMBINE ALL DRAWINGS	118700AA	M.C.
01	10.08.2018	ISSUE 1	118700AA	M.C.
00	31/7/2018	DRAFT PLAN ONLY ISSUE	118700AA	M.C.
REVISION	DATE	DESCRIPTION	CCAD REF	APPROVED

SCALE:	HORIZ. 1: 100	VERT.	
CONTOUR INTERVAL:	MAJOR 1.0	MINOR 0.25	
COORD. SYSTEM	MGA	MARK ADOPTED: PM 51958	
		COORDINATES: E 308 677 880 N 6 244 938 907	
DATUM:	AHD	BM ADOPTED: PM 51958	
		RL: 10.81	


A1

**Cardno**
Shaping the Future
23-25 Frederick Street
PO Box 175
Rockdale NSW 2216
t: (02) 9597 9700
f: (02) 9599 2146
e: surveynsw@cardno.com.au w: www.cardno.com.au

PROJECT:

LIVERPOOL HOSPITAL

PLAN SHOWING LEVELS, DETAILS,
CONTOURS AND SERVICES



SHEET	55	OF	53
DRAWING NUMBER	REV		
11870001001	05		

CLIENT:

HI NSW