

IMPORTANT NOTE:  
This plan is prepared for  
from a combination of field survey and  
existing records for the purpose of  
designing new constructions on the  
land and should not be used for any  
other purpose.  
The title boundaries shown hereon were  
not marked by the author at the time of  
survey and have been determined by  
plan dimensions only and not by  
field measurement.


05	14.11.2018	BOUNDARY MODEL LAYERS AMENDED	118700BC	M.C.
04	07.11.2018	AMBULANCE STATION ADDED	118700BC	M.C.
03	22.10.2018	TUNNEL 3D MODEL ADDED	118700SA	M.C.
02	10.10.2018	COMBINE ALL DRAWINGS	118700AA	M.C.
01	10.08.2018	ISSUE 1	118700AA	M.C.
00	31/7/2018	DRAFT PLAN ONLY ISSUE	118700AA	M.C.
REVISION	DATE	DESCRIPTION	CCAD REF	APPROVED

SCALE:		
HORIZ.	1: 100	VERT.
CONTOUR INTERVAL:		
MAJOR	1.0	MINOR 0.25
HORIZONTAL ORIGIN		
COORD. SYSTEM	MARK ADOPTED: PM 51958	
MGA	COORDINATES:	
	E 308 677 880 N 6 244 938.907	
VERTICAL DATUM		
DATUM:	BM ADOPTED: PM 51958	
AHD	RL: 10.81	

A1



23-25 Frederick Street  
PO Box 175  
Rockdale NSW 2216  
t: (02) 9597 9700  
f: (02) 9599 2146  
e: [surveynsw@cardno.com.au](mailto:surveynsw@cardno.com.au) w: [www.cardno.com.au](http://www.cardno.com.au)

PROJECT:	LIVERPOOL HOSPITAL				
PLAN SHOWING LEVELS, DETAILS, CONTOURS AND SERVICES					
CLIENT:	HI NSW	SHEET	47	OF	53
		DRAWING NUMBER		REV	
		11870001001		05	












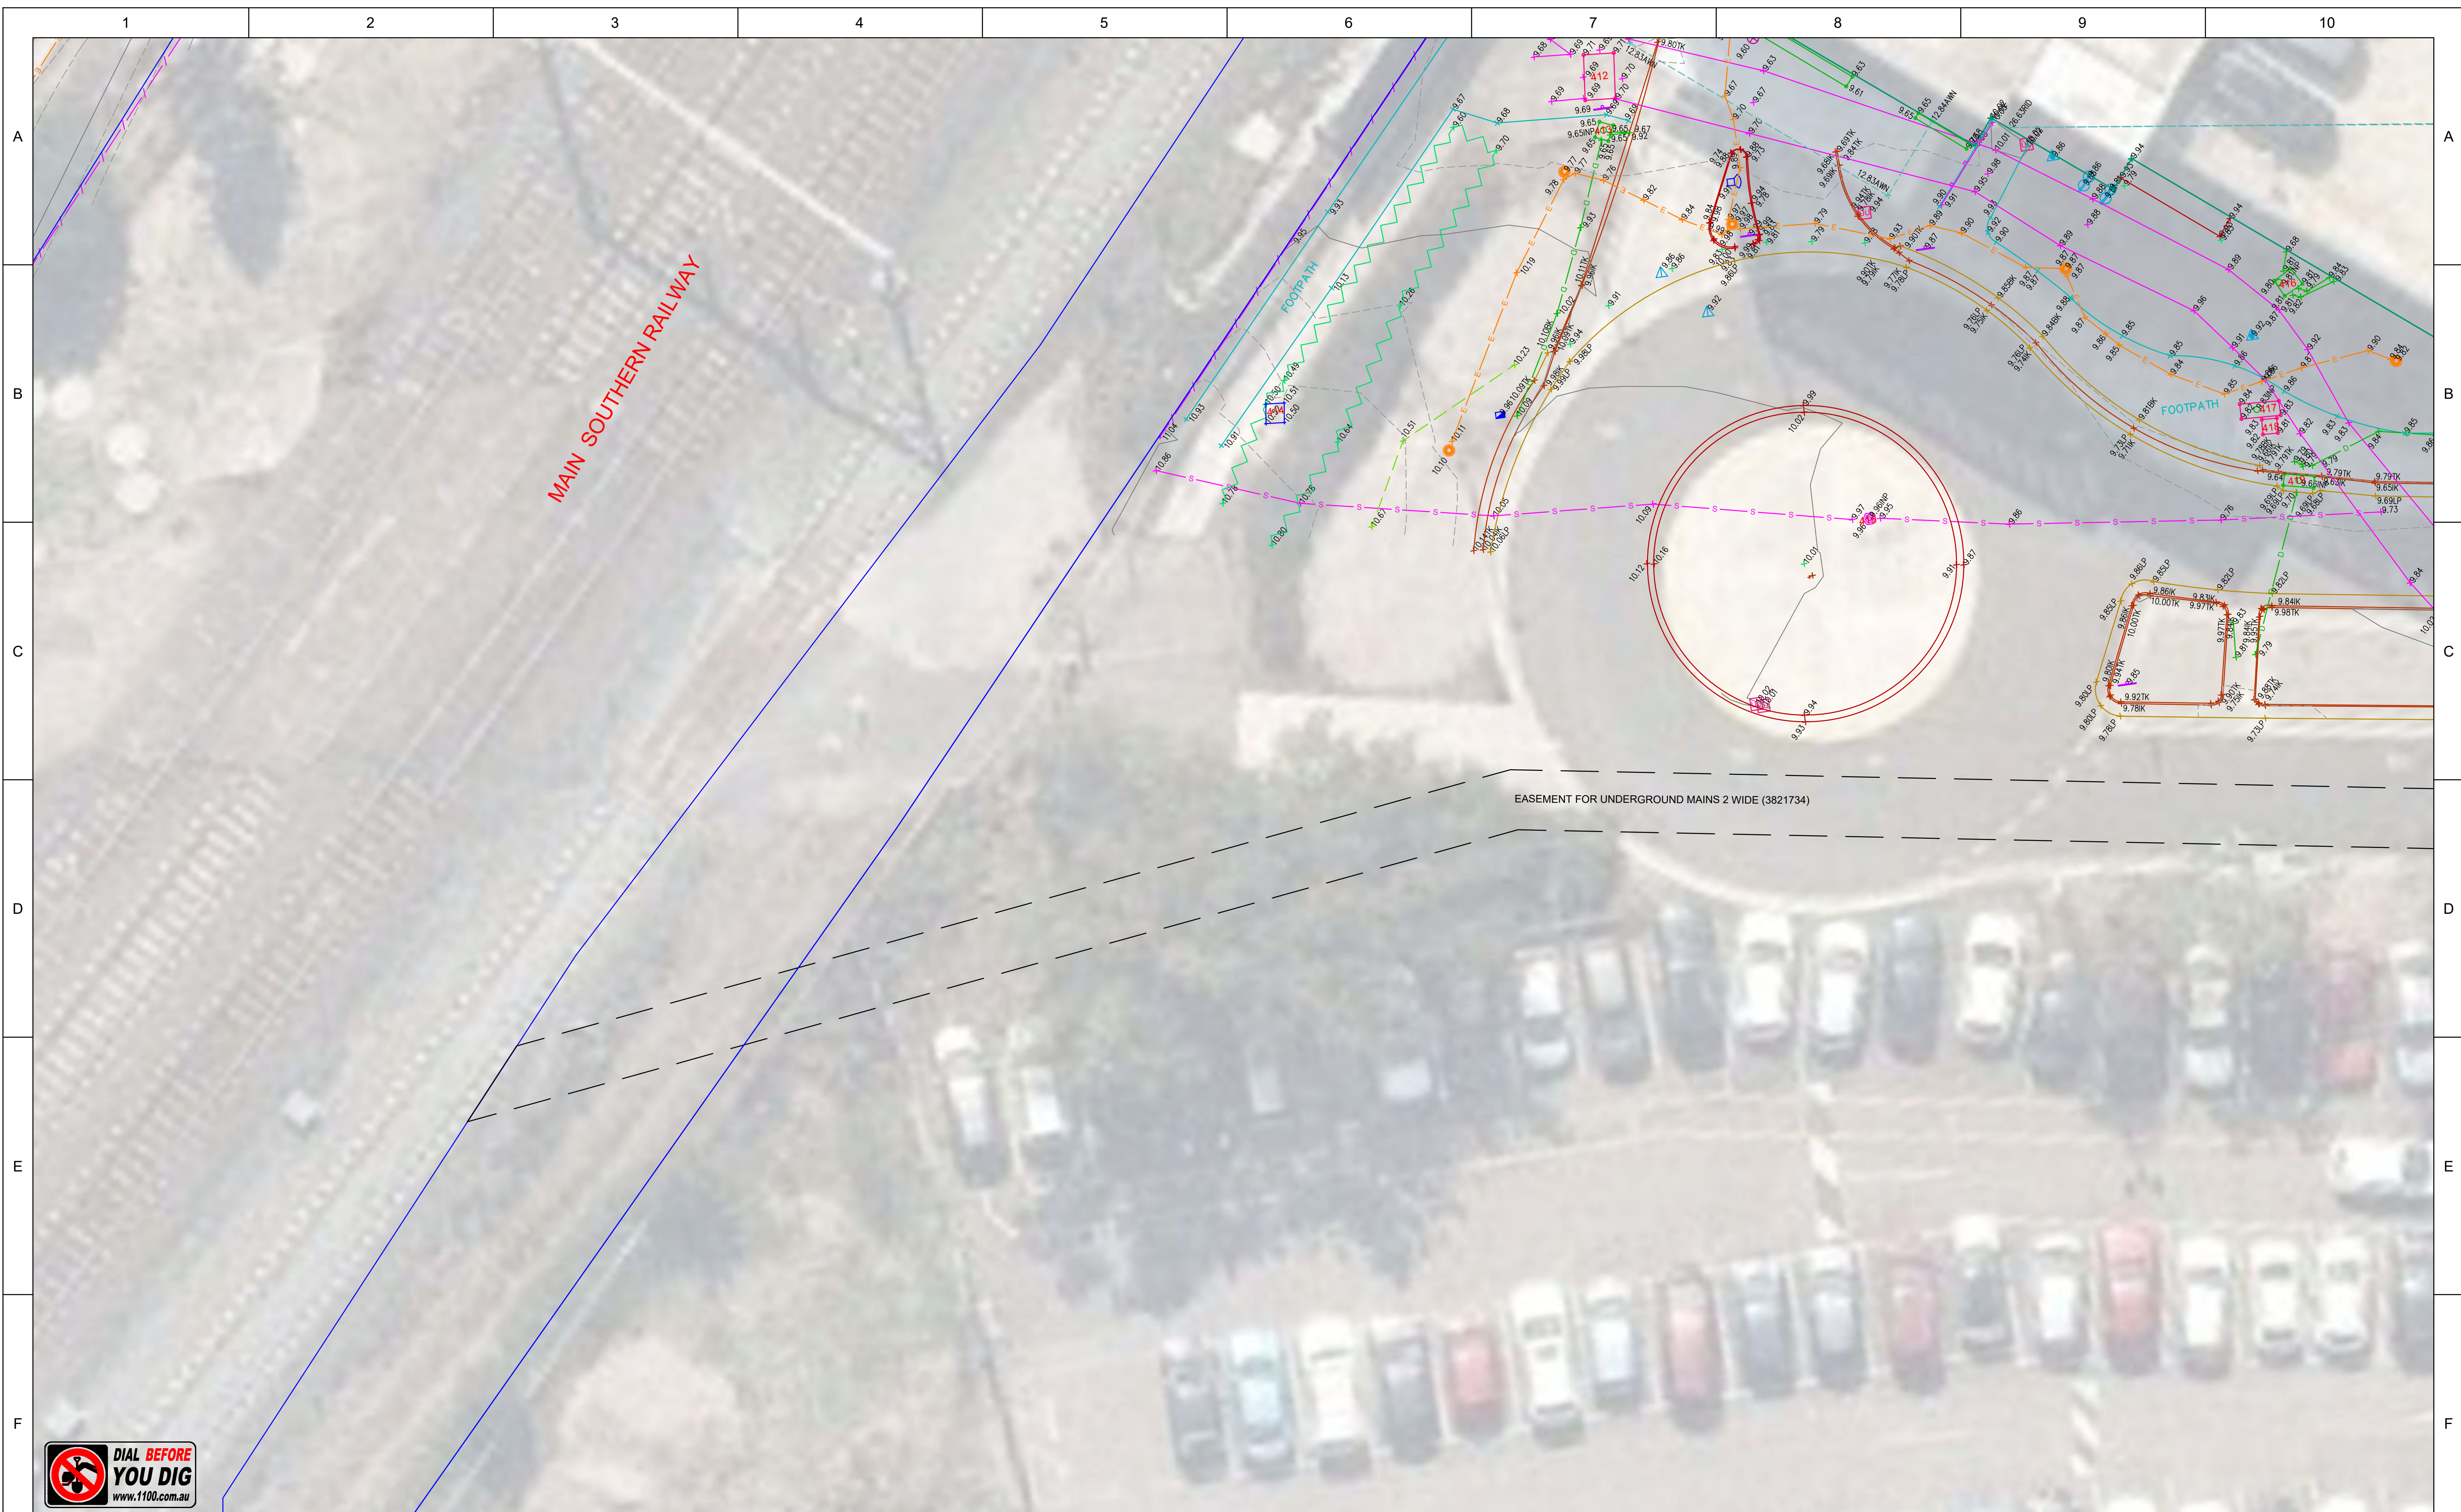

MAIN SOUTHERN RAILWAY

EASEMENT FOR UNDERGROUND MAINS 2 WIDE (3821734)



**IMPORTANT NOTE:**  
This plan is prepared for  
from a combination of field survey and  
existing records for the purpose of  
designing new constructions on the  
land and should not be used for any  
other purpose.  
The title boundaries shown hereon were  
not marked by the author at the time of  
survey and have been determined by  
plan dimensions only and not by  
field measurement.

05	14.11.2018	BOUNDARY MODEL LAYERS AMENDED	118700BC	M.C.
04	07.11.2018	AMBULANCE STATION ADDED	118700BC	M.C.
03	22.10.2018	TUNNEL 3D MODEL ADDED	118700SA	M.C.
02	10.10.2018	COMBINE ALL DRAWINGS	118700AA	M.C.
01	10.08.2018	ISSUE 1	118700AA	M.C.
00	31/7/2018	DRAFT PLAN ONLY ISSUE	118700AA	M.C.
REVISION	DATE	DESCRIPTION	CCAD REF	APPROVED

SCALE:			A1
HORZ. 1: 100	VERT.		
CONTOUR INTERVAL:			
MAJOR 1.0	MINOR 0.25		
HORIZONTAL ORIGIN			
COORD. SYSTEM	MARK ADOPTED: PM 51958		
MGA	COORDINATES: 308 677 880 N 6 244 938.907		
VERTICAL DATUM			
DATUM:	BM ADOPTED: PM 51958		
AHD	RL: 10.81		

A1



PROJECT:	LIVERPOOL HOSPITAL
----------	--------------------

## PLAN SHOWING LEVELS, DETAILS, CONTOURS AND SERVICES



SHEET 50 OF 53

DRAWING NUMBER	REV

11870001001	05
-------------	----

CLIENT: HI NSW

1

2

3

4

5

6


7

8

9

10



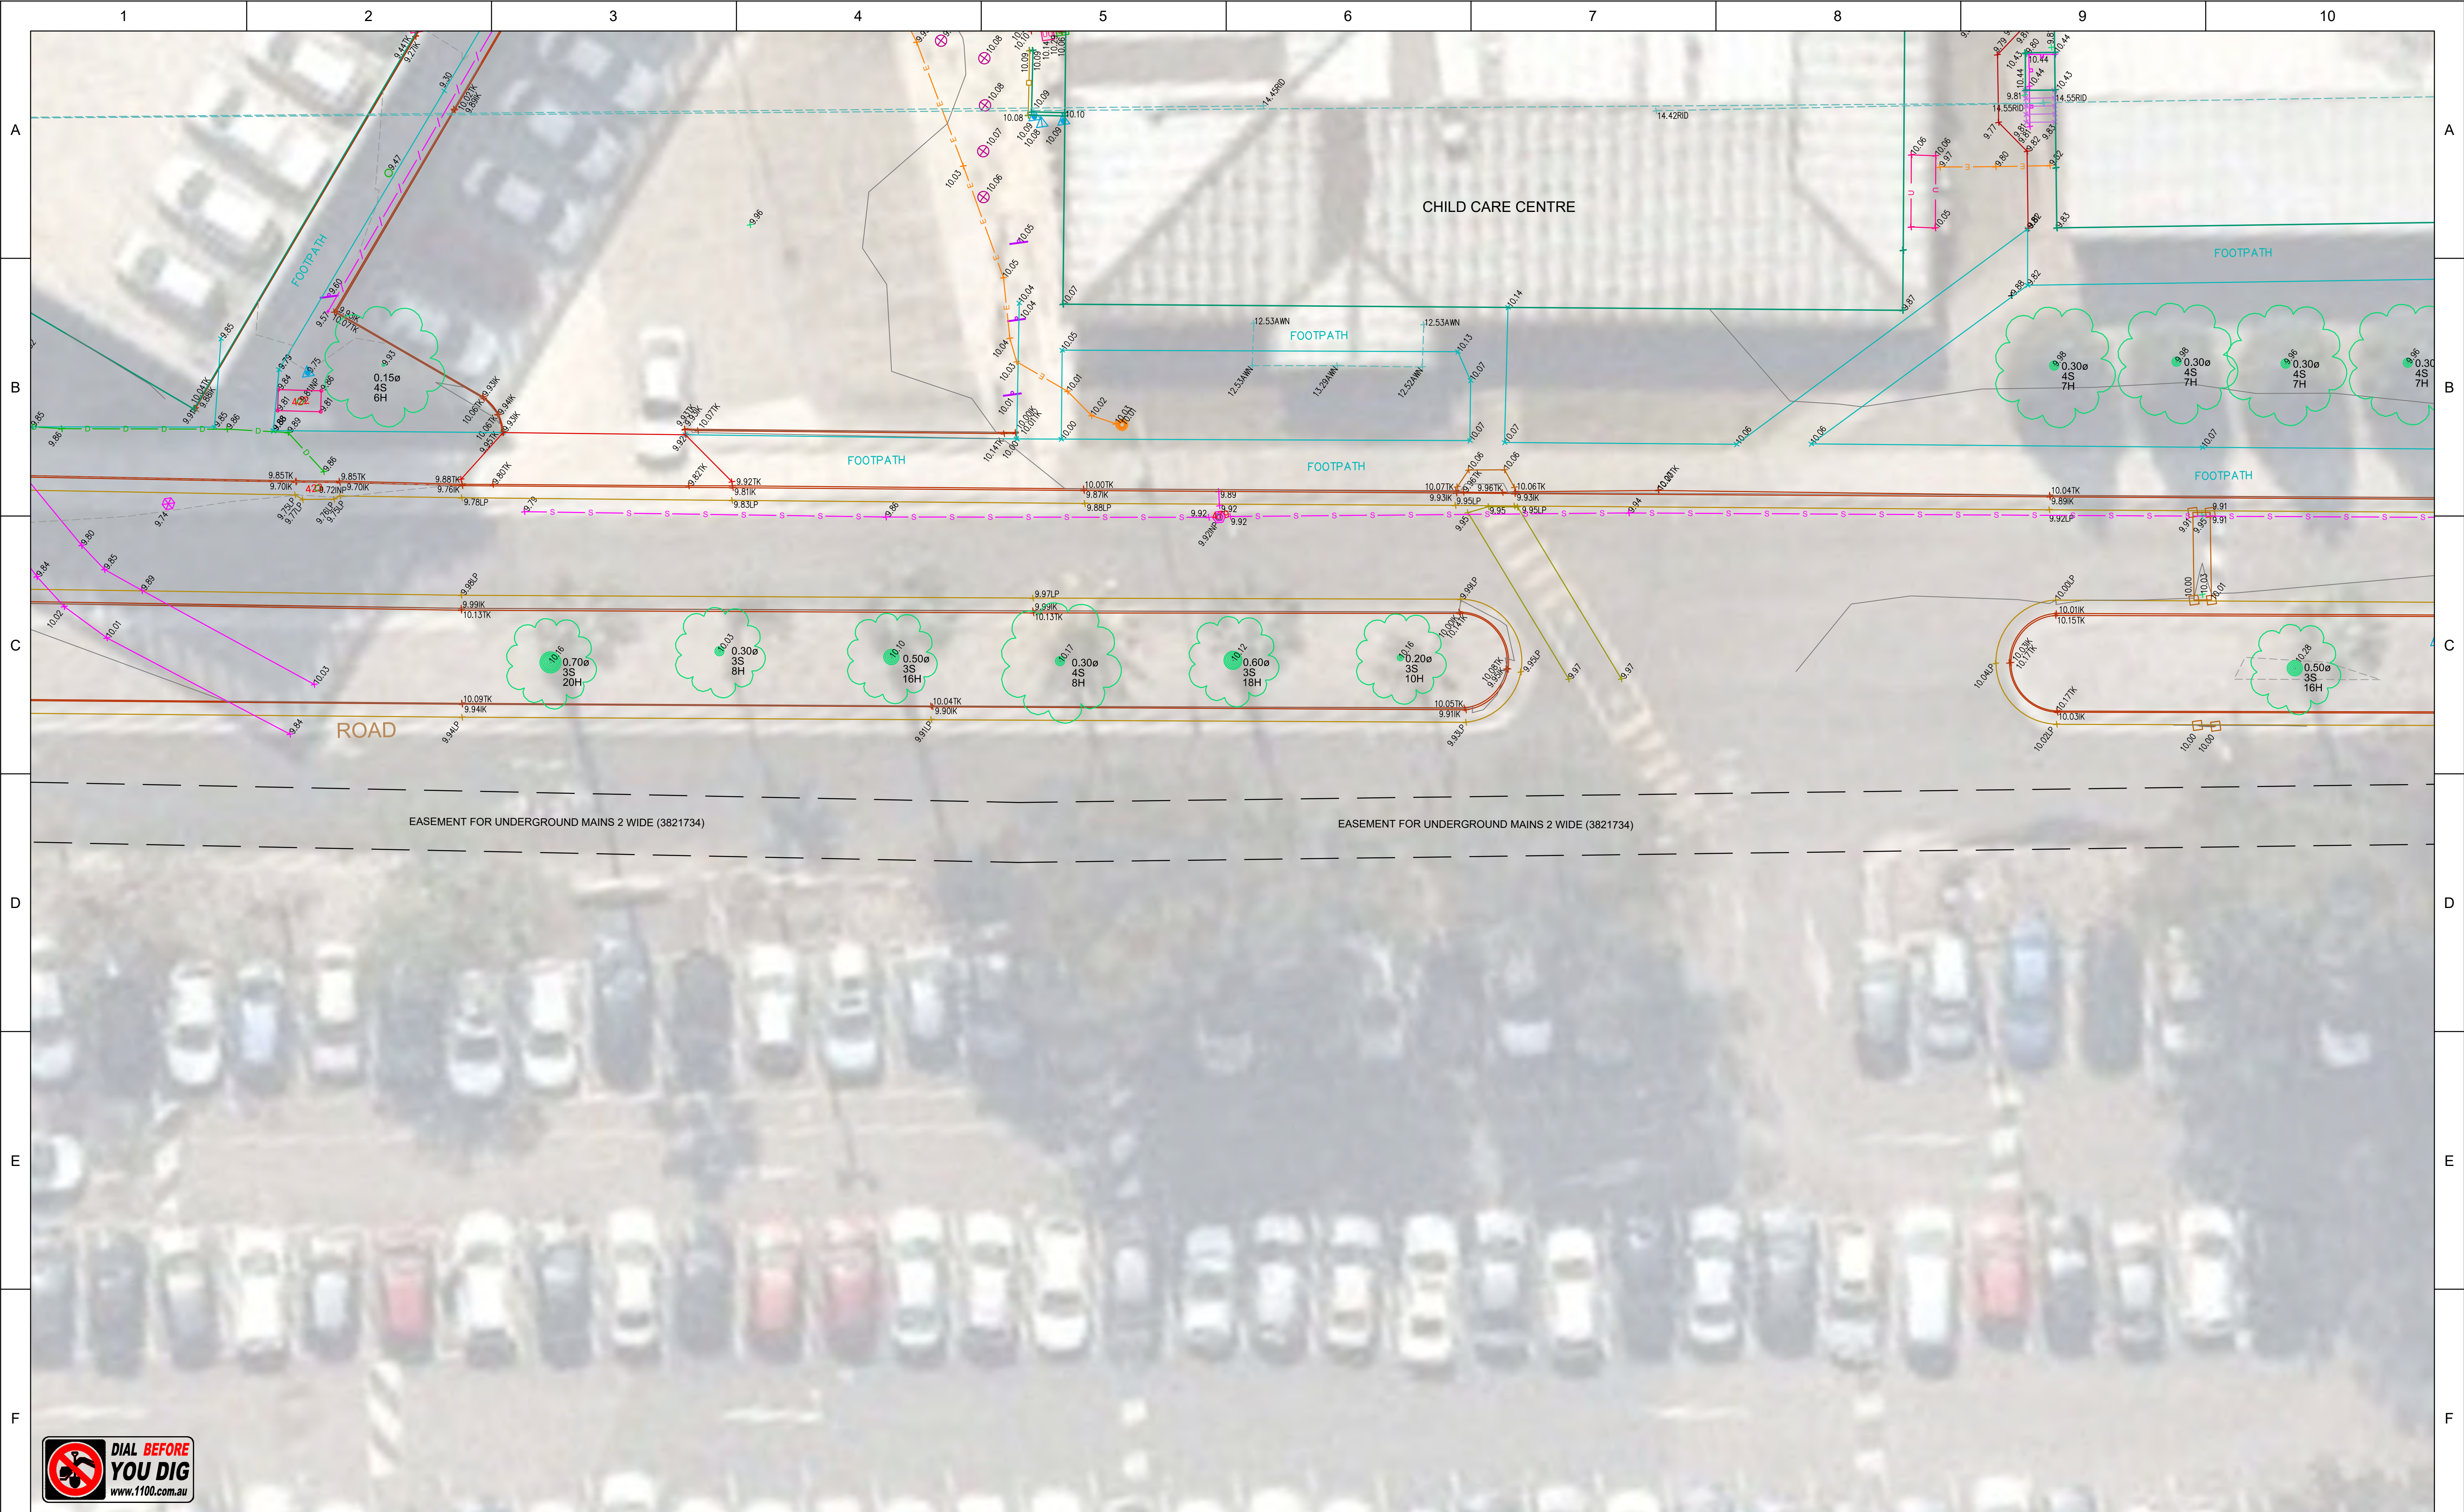


IMPORTANT NOTE:  
This plan is prepared for  
from a combination of field survey and  
existing records for the purpose of  
designing new constructions on the  
land and should not be used for any  
other purpose.  
The title boundaries shown hereon were  
not marked by the author at the time of  
survey and have been determined by  
plan dimensions only and not by  
field measurement.

05	14.11.2018	BOUNDARY MODEL LAYERS AMENDED	118700BC	M.C.
04	07.11.2018	AMBULANCE STATION ADDED	118700BC	M.C.
03	22.10.2018	TUNNEL 3D MODEL ADDED	118700SA	M.C.
02	10.10.2018	COMBINE ALL DRAWINGS	118700AA	M.C.
01	10.08.2018	ISSUE 1	118700AA	M.C.
00	31/7/2018	DRAFT PLAN ONLY ISSUE	118700AA	M.C.
REVISION	DATE	DESCRIPTION	CCAD REF	APPROVED

SCALE:		A1
HORZ.	1: 100 VERT.	
CONTOUR INTERVAL:		
MAJOR	1.0 MINOR 0.25	
HORIZONTAL ORIGIN		
COORD. SYSTEM	MARK ADOPTED: PM 51958	
MGA	COORDINATES:	
	E 308 677 880 N 6 244 938 907	
VERTICAL DATUM		
DATUM:	BM ADOPTED: PM 51958	
AHD	RL: 10.81	




23-25 Frederick Street  
PO Box 175  
Rockdale NSW 2216  
t: (02) 9597 9700  
f: (02) 9599 2146  
e: surveynsw@cardno.com.au w: www.cardno.com.au

SURVEYED	DRAWN	CHECKED	PASSED
C.H / D.D / F.V	I.T.	C.H.	M.C.

PROJECT: LIVERPOOL HOSPITAL

PLAN SHOWING LEVELS, DETAILS,  
CONTOURS AND SERVICES

CLIENT: HI NSW



SHEET 51 OF 53

DRAWING NUMBER	REV
11870001001	05





IMPORTANT NOTE:  
This plan is prepared for  
from a combination of field survey and  
existing records for the purpose of  
designing new constructions on the  
land and should not be used for any  
other purpose.  
The title boundaries shown hereon were  
not marked by the author at the time of  
survey and have been determined by  
plan dimensions only and not by  
field measurement.

05	14.11.2018	BOUNDARY MODEL LAYERS AMENDED	118700BC	M.C.	
04	07.11.2018	AMBULANCE STATION ADDED	118700BC	M.C.	
03	22.10.2018	TUNNEL 3D MODEL ADDED	118700SA	M.C.	
02	10.10.2018	COMBINE ALL DRAWINGS	118700AA	M.C.	
01	10.08.2018	ISSUE 1	118700AA	M.C.	
00	31/7/2018	DRAFT PLAN ONLY ISSUE	118700AA	M.C.	
REVISION	DATE	DESCRIPTION	CCAD REF	APPROVED	

SCALE: HORZ. 1:100		VERT.	A1
CONTOUR INTERVAL: MAJOR 1.0			
MINOR 0.25			
HORIZONTAL ORIGIN			
COORD. SYSTEM  MGA	MARK ADOPTED: PM 51958		
	COORDINATES: E 308 677.880 N 6 244 938.907		
	VERTICAL DATUM		
DATUM: AHD	BM ADOPTED: PM 51958 RL: 10.81		




23-25 Frederick Street  
PO Box 175  
Rockdale NSW 2216  
t: (02) 9597 9700  
f: (02) 9599 2146  
e: surveynsw@cardno.com.au w: www.cardno.com.au

SURVEYED C.H / D.D / F.V	DRAWN I.T.	CHECKED C.H.	PASSED M.C.
-----------------------------	---------------	-----------------	----------------

PROJECT: LIVERPOOL HOSPITAL

PLAN SHOWING LEVELS, DETAILS,  
CONTOURS AND SERVICES

CLIENT: HI NSW



SHEET 52 OF 53
DRAWING NUMBER
11870001001
REV
05






IMPORTANT NOTE:  
This plan is prepared for from a combination of field survey and existing records for the purpose of designing new constructions on the land and should not be used for any other purpose.  
The title boundaries shown hereon were not marked by the author at the time of survey and have been determined by plan dimensions only and not by field measurement.

05	14.11.2018	BOUNDARY MODEL LAYERS AMENDED	118700BC	M.C.	
04	07.11.2018	AMBULANCE STATION ADDED	118700BC	M.C.	
03	22.10.2018	TUNNEL 3D MODEL ADDED	118700SA	M.C.	
02	10.10.2018	COMBINE ALL DRAWINGS	118700AA	M.C.	
01	10.08.2018	ISSUE 1	118700AA	M.C.	
00	31/7/2018	DRAFT PLAN ONLY ISSUE	118700AA	M.C.	
REVISION	DATE	DESCRIPTION	CCAD REF	APPROVED	

SCALE: HORZ. 1: 100		VERT.	A1
CONTOUR INTERVAL: MAJOR 1.0		MINOR 0.25	
HORIZONTAL ORIGIN			
COORD. SYSTEM  MGA	MARK ADOPTED: PM 51958 COORDINATES: E 308 677 880 N 6 244 938 907		
VERTICAL DATUM			
DATUM: AHD	BM ADOPTED: PM 51958 RL: 10.81		




23-25 Frederick Street  
PO Box 175  
Rockdale NSW 2216  
t: (02) 9597 9700  
f: (02) 9599 2146  
e: [survey@cardno.com.au](mailto:survey@cardno.com.au) w: [www.cardno.com.au](http://www.cardno.com.au)

SURVEYED C.H / D.D / F.V	DRAWN I.T.	CHECKED C.H.	PASSED M.C.
-----------------------------	---------------	-----------------	----------------

PROJECT: LIVERPOOL HOSPITAL


PLAN SHOWING LEVELS, DETAILS,  
CONTOURS AND SERVICES

CLIENT: HI NSW




SHEET 53 OF 53	
DRAWING NUMBER	REV
11870001001	05



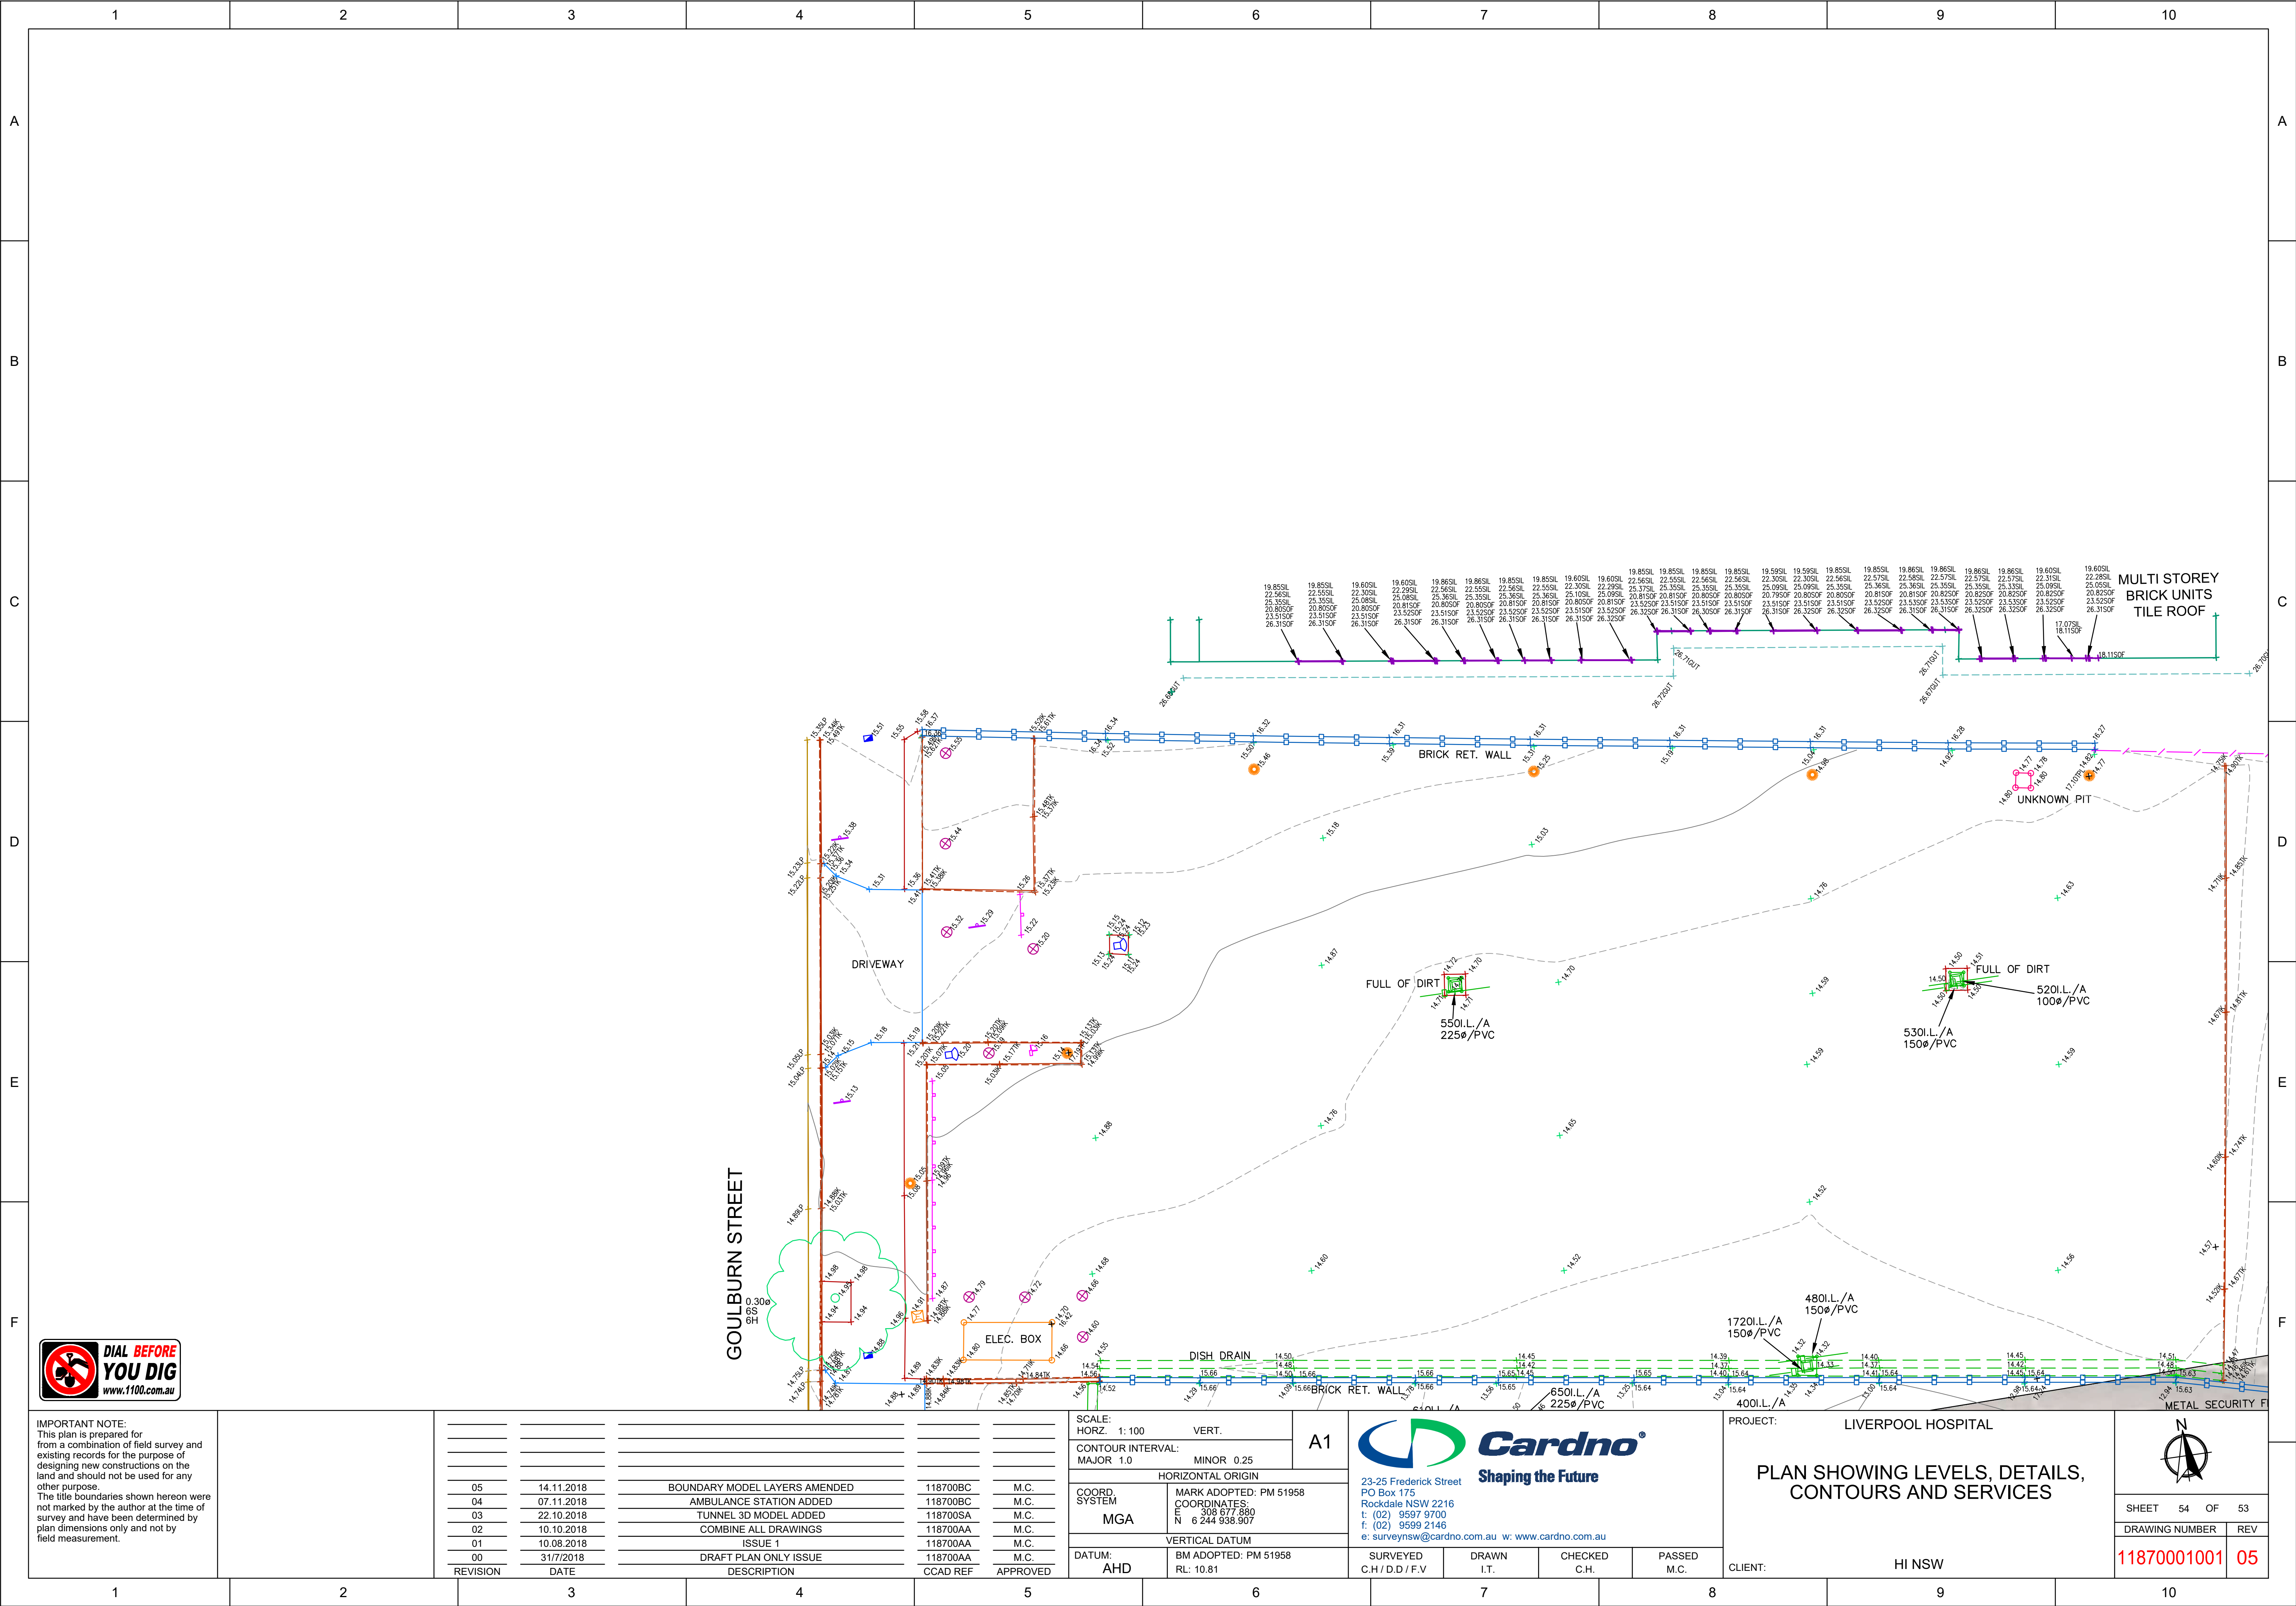



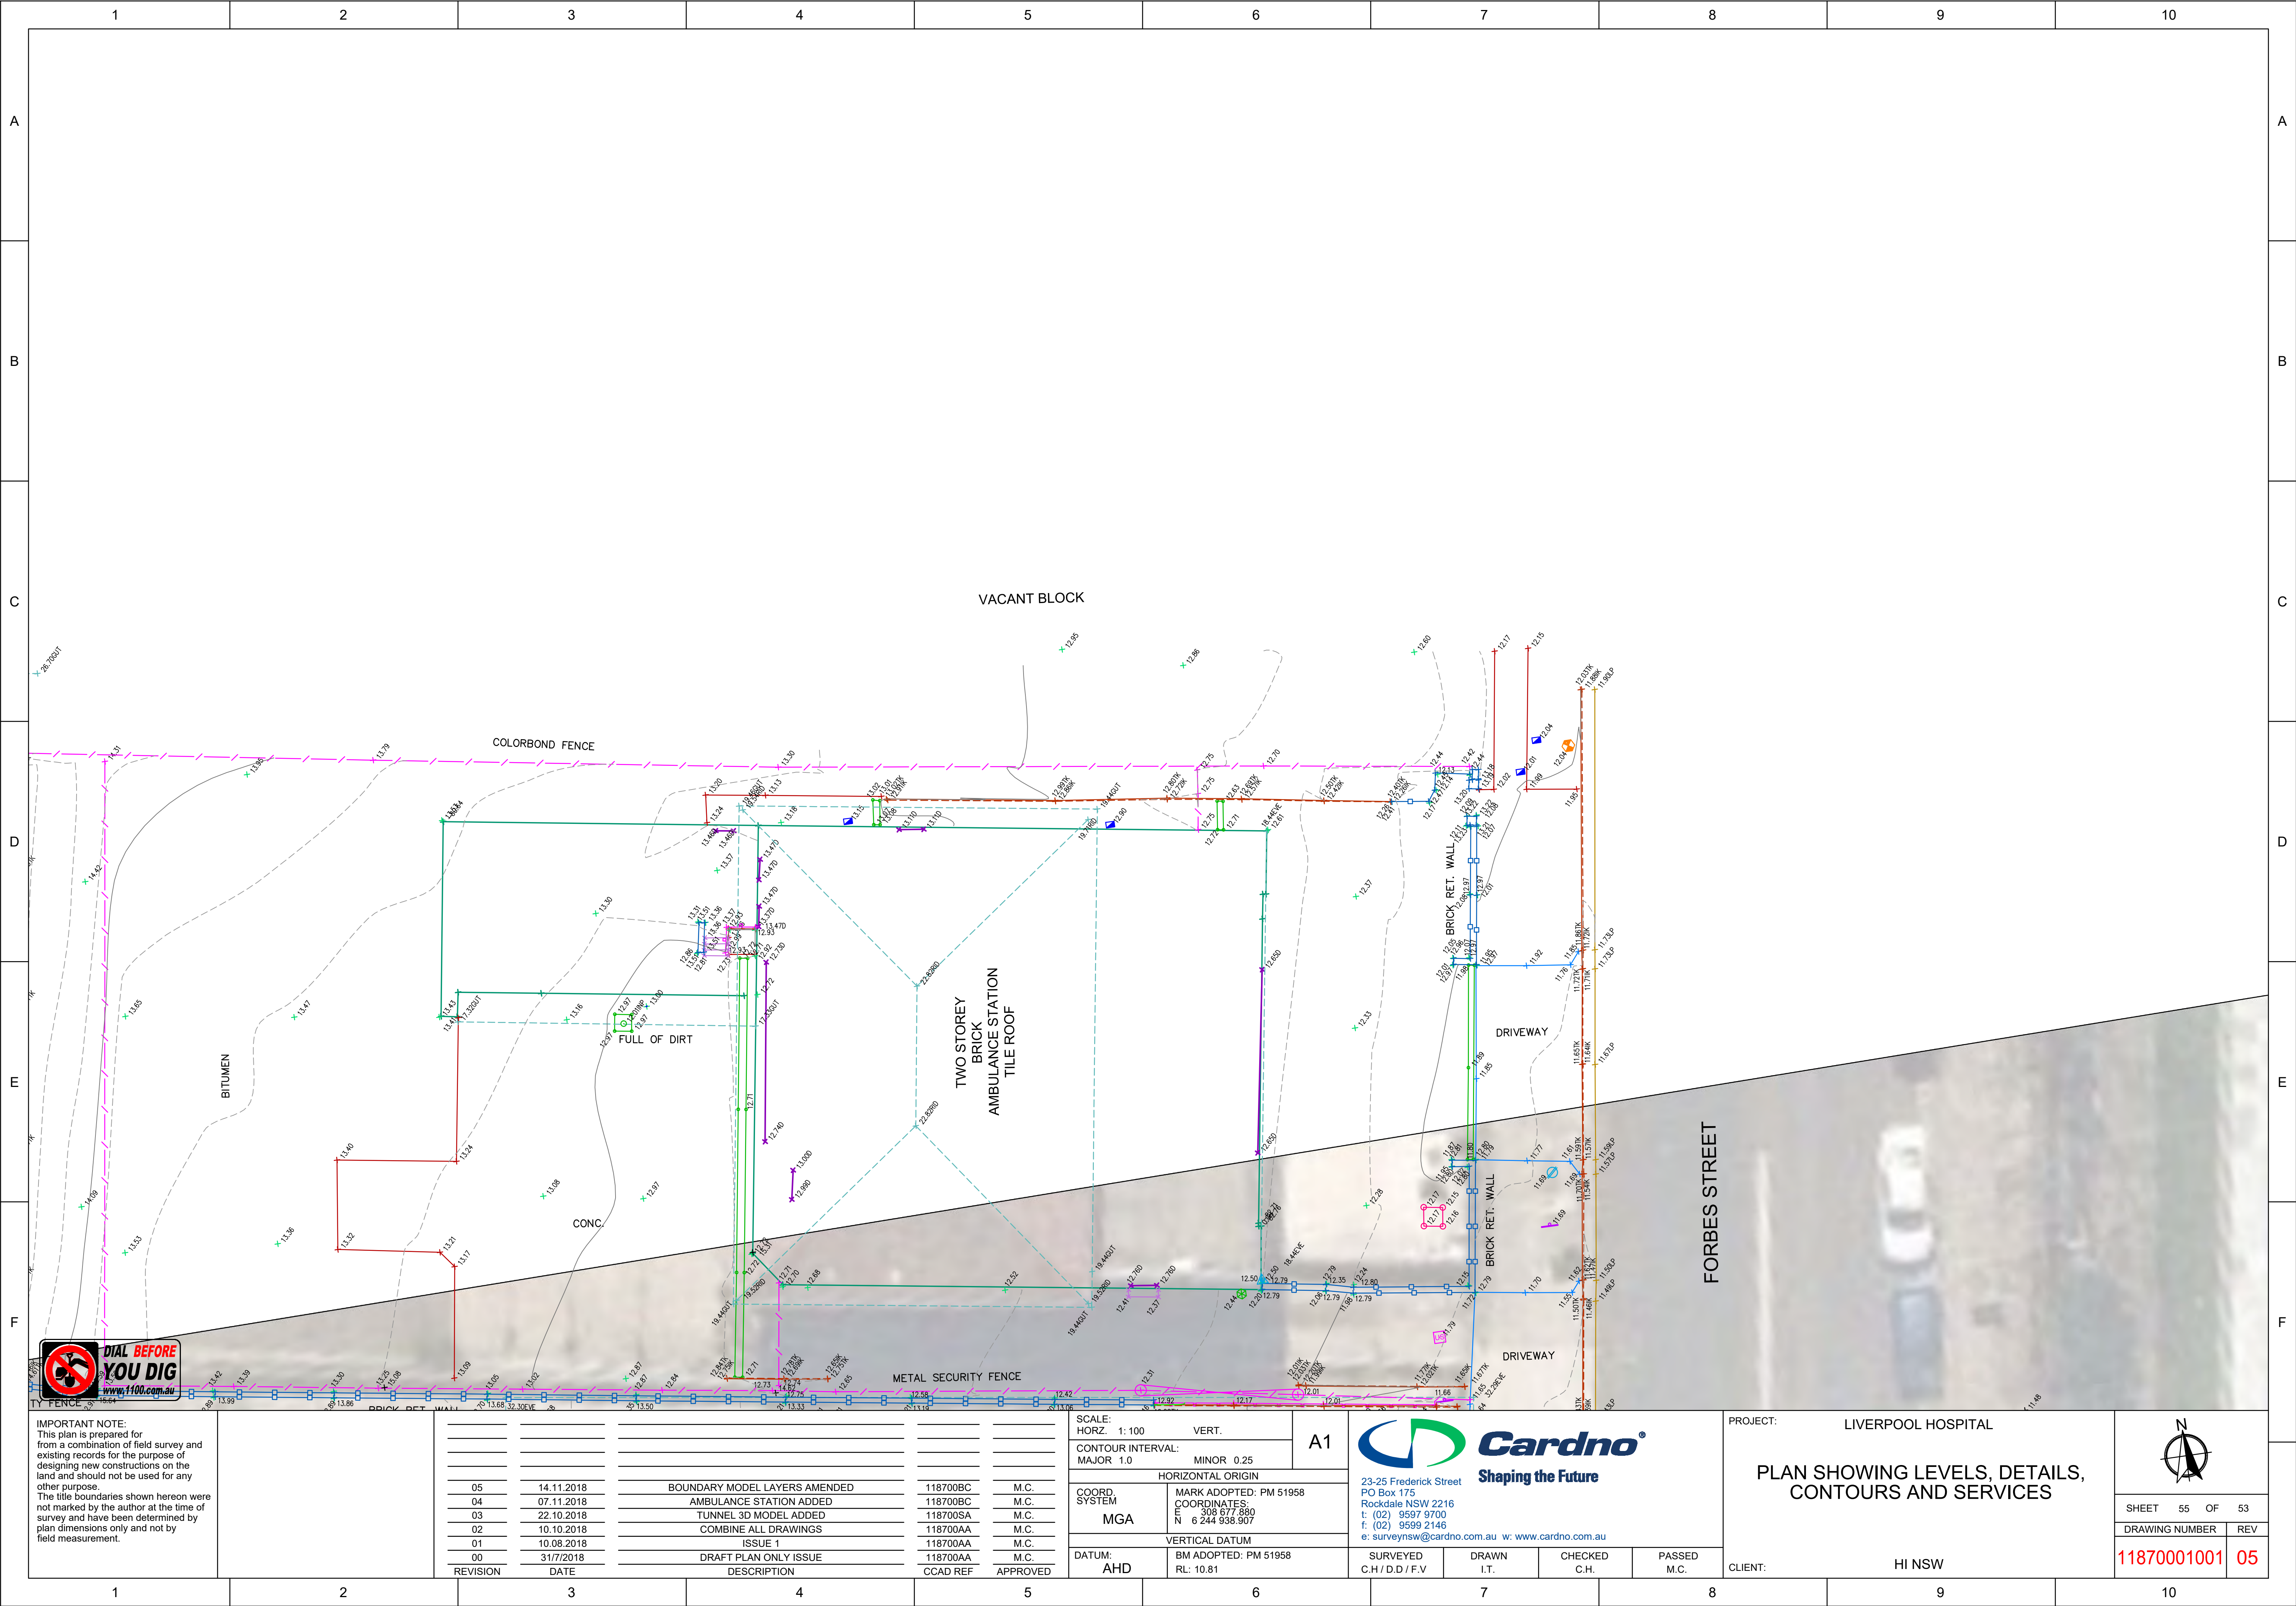

IMPORTANT NOTE:  
This plan is prepared for  
from a combination of field survey and  
existing records for the purpose of  
designing new constructions on the  
land and should not be used for any  
other purpose.  
The title boundaries shown hereon were  
not marked by the author at the time of  
survey and have been determined by  
plan dimensions only and not by  
field measurement.

05	14.11.2018	BOUNDARY MODEL LAYERS AMENDED	118700BC	M.C.
04	07.11.2018	AMBULANCE STATION ADDED	118700BC	M.C.
03	22.10.2018	TUNNEL 3D MODEL ADDED	118700SA	M.C.
02	10.10.2018	COMBINE ALL DRAWINGS	118700AA	M.C.
01	10.08.2018	ISSUE 1	118700AA	M.C.
00	31/7/2018	DRAFT PLAN ONLY ISSUE	118700AA	M.C.
REVISION	DATE	DESCRIPTION	CCAD REF	APPROVED

SCALE: HORIZ. 1: 100 VERT. 1: 100	VERT. 1: 100
CONTOUR INTERVAL: MAJOR 1.0 MINOR 0.25	MINOR 0.25
COORD. SYSTEM MGA	MARK ADOPTED: PM 51958 COORDINATES: E 308 677 880 N 6 244 938 907
DATUM: AHD	BM ADOPTED: PM 51958 RL: 10.81

A1

**Cardno**  
Shaping the Future  
23-25 Frederick Street  
PO Box 175  
Rockdale NSW 2216  
t: (02) 9597 9700  
f: (02) 9599 2146  
e: surveynsw@cardno.com.au w: www.cardno.com.au

PROJECT:	LIVERPOOL HOSPITAL
PLAN SHOWING LEVELS, DETAILS, CONTOURS AND SERVICES	
CLIENT:	HI NSW
SHEET 55 OF 53	
DRAWING NUMBER	REV
11870001001	05