


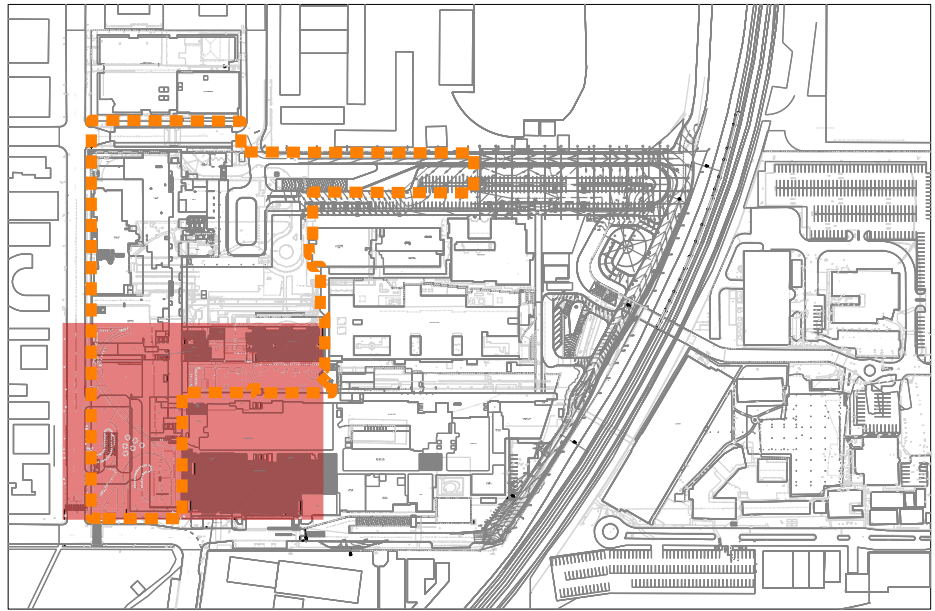

KEY PLAN ①

LEGEND

- Insitu Concrete or Unit Paving
- Feature Paving Inlay
- Mass Planting
- Turf
- Road
- Proposed Evergreen Trees
- Proposed Deciduous Trees
- Existing Trees
- Lhap Site Boundary
- Main Works SSDA Boundary

NOTE: This document is Preliminary unless Verified.

REV	REVISION DESCRIPTION	REVISION DATE	REVIEW	VERIFY	VALIDATE
06	FINAL	07.05.2020	AD	MOD	MOD
05	FINAL	29.04.2020	JG	MOD	-
04	FINAL	05.03.2020	JG	MOD	-
03	REVISED EXTENT OF WORKS	26.02.2020	JG	MOD	-
02	FINAL FOR REVIEW	14.02.2020	JG	MOD	-
01	DRAFT FOR REVIEW	6.02.2020	JG	-	-

7/05/2020 11:58:14 AM P:\5191519\011 LIVERPOOL HEALTH AND ACADEMIC PRECINCT\707 DOCC VOL 1 PLAN\MAIN WORKS SSDA\MAINWORKS SSDA_PLAN.dgn

CLIENT
**HEALTH INFRASTRUCTURE
CLIENT**

14-77 PACIFIC HWY
NORTH SYDNEY
SYDNEY NSW 2060

LANDSCAPE ARCHITECTS
**CLOUSTON
Associates**
LANDSCAPE ARCHITECTS

65-69 KENT STREET
SYDNEY NSW 2000
EMAIL: sydney@clouston.com.au
TELEPHONE (02) 8272 4999

PROJECT MANAGER
JOHNSTAFF



LEVEL 5/6-13
CASTLEREAGH ST
SYDNEY NSW 2000





PROJECT LIVERPOOL HEALTH & ACADEMIC PRECINCT
MAIN WORKS SSDA
DRAWING TITLE
GOULBURN STREET ENTRY AND CAROLINE CHISHOLM COURTYARD

CLIENT
HEALTH INFRASTRUCTURE
DRAWING NUMBER
L-SSDA-MW-05
DRAWN
JG

SCALE
1:250@A1
REVISION
06

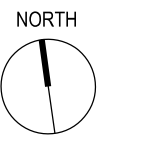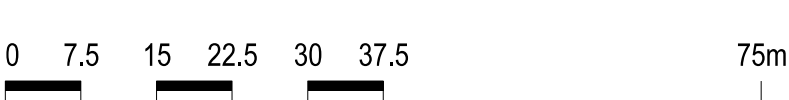

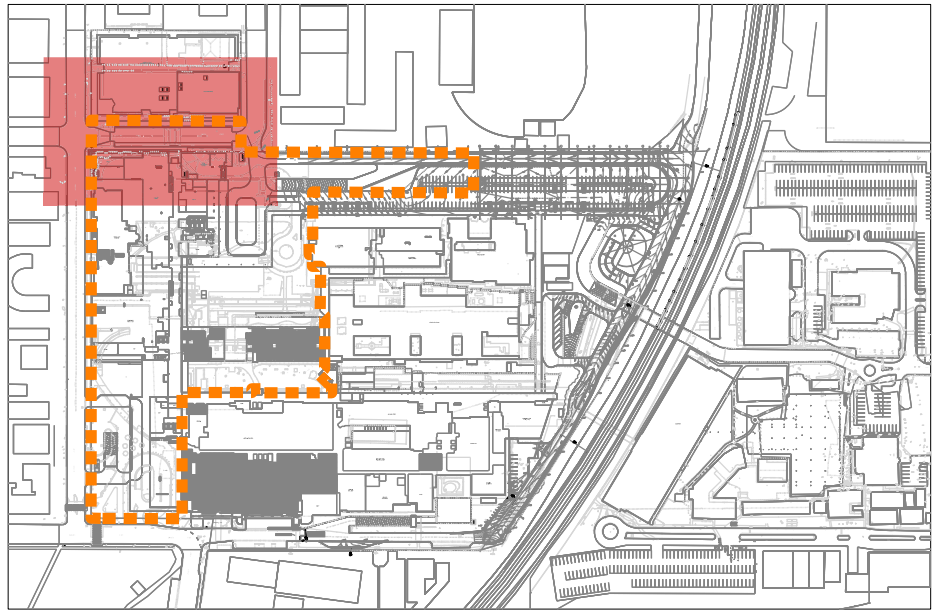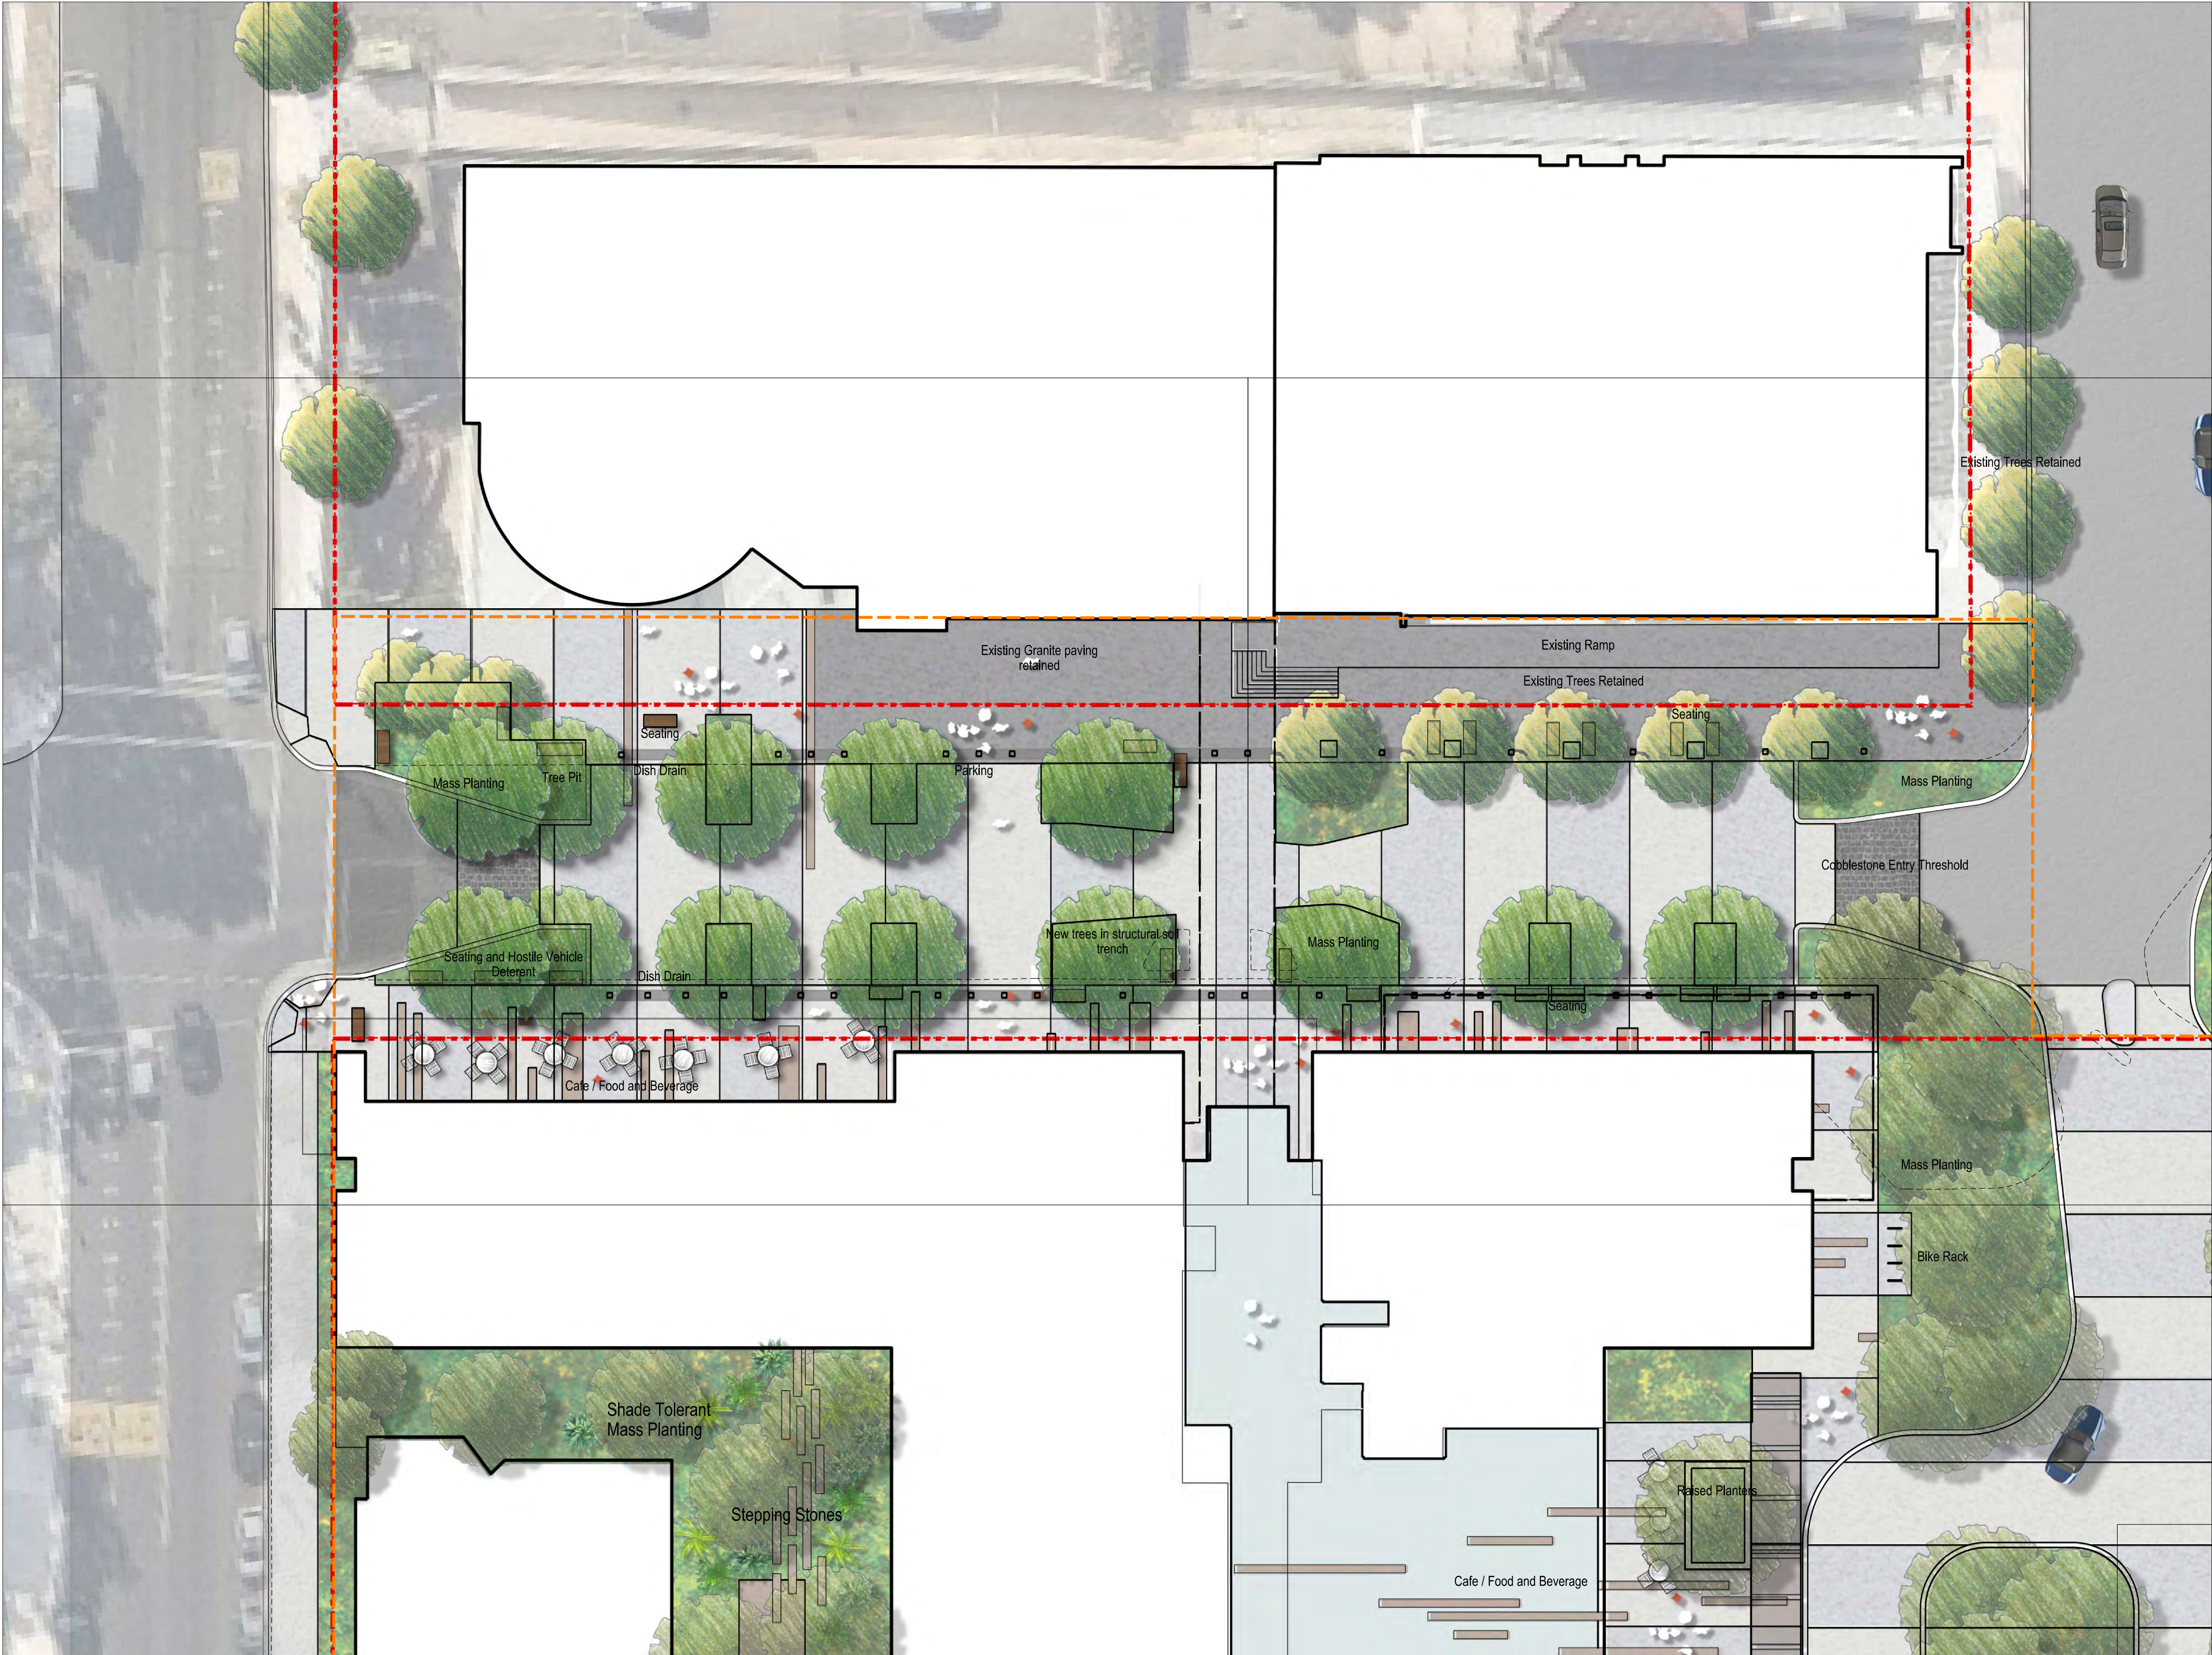

KEY PLAN ①

LEGEND

- Insitu Concrete or Unit Paving
- Feature Paving Inlay
- Mass Planting
- Seating
- Road
- Gravel
- Covered Way
- Proposed Evergreen Trees
- Existing Trees
- LHAP Site Boundary
- Main Works SSDA Boundary

NOTE: This document is Preliminary unless Verified.

REV	REVISION DESCRIPTION	REVISION DATE	REVIEW	VERIFY	VALIDATE
06	FINAL	07.05.2020	AD	MOD	MOD
05	FINAL	29.04.2020	JG	MOD	-
04	FINAL	05.03.2020	JG	MOD	-
03	REVISED EXTENT OF WORKS	26.02.2020	JG	MOD	-
02	FINAL FOR REVIEW	14.02.2020	JG	MOD	-
01	DRAFT FOR REVIEW	6.02.2020	JG	-	-

CLIENT
**HEALTH INFRASTRUCTURE
CLIENT**

14-77 PACIFIC HWY
NORTH SYDNEY
SYDNEY NSW 2060

LANDSCAPE ARCHITECTS
**CLOUSTON
Associates**
LANDSCAPE ARCHITECTS

65-69 KENT STREET
SYDNEY NSW 2000
EMAIL: sydney@couston.com.au
TELEPHONE (02) 8272 4999

PROJECT MANAGER
JOHNSTAFF

LEVEL 5/6-13
CASTLEREAGH ST
SYDNEY NSW 2000



PROJECT LIVERPOOL HEALTH & ACADEMIC PRECINCT
MAIN WORKS SSDA
DRAWING TITLE
CAMPBELL ST SHARED WAY

CLIENT
HEALTH INFRASTRUCTURE
DRAWING NUMBER
L-SSDA-MW-07

DRAWN
JG

SCALE
1:200@A1
REVISION
06

