
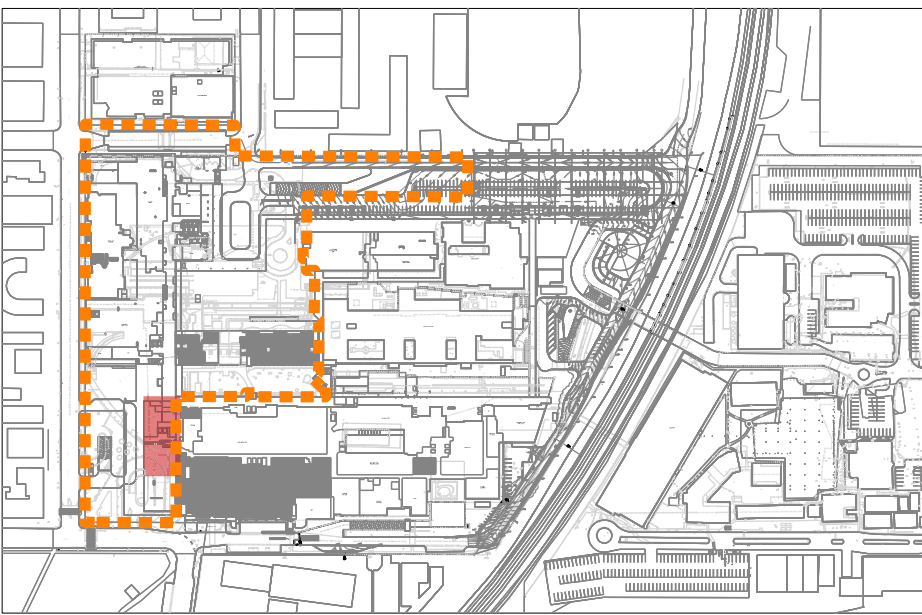


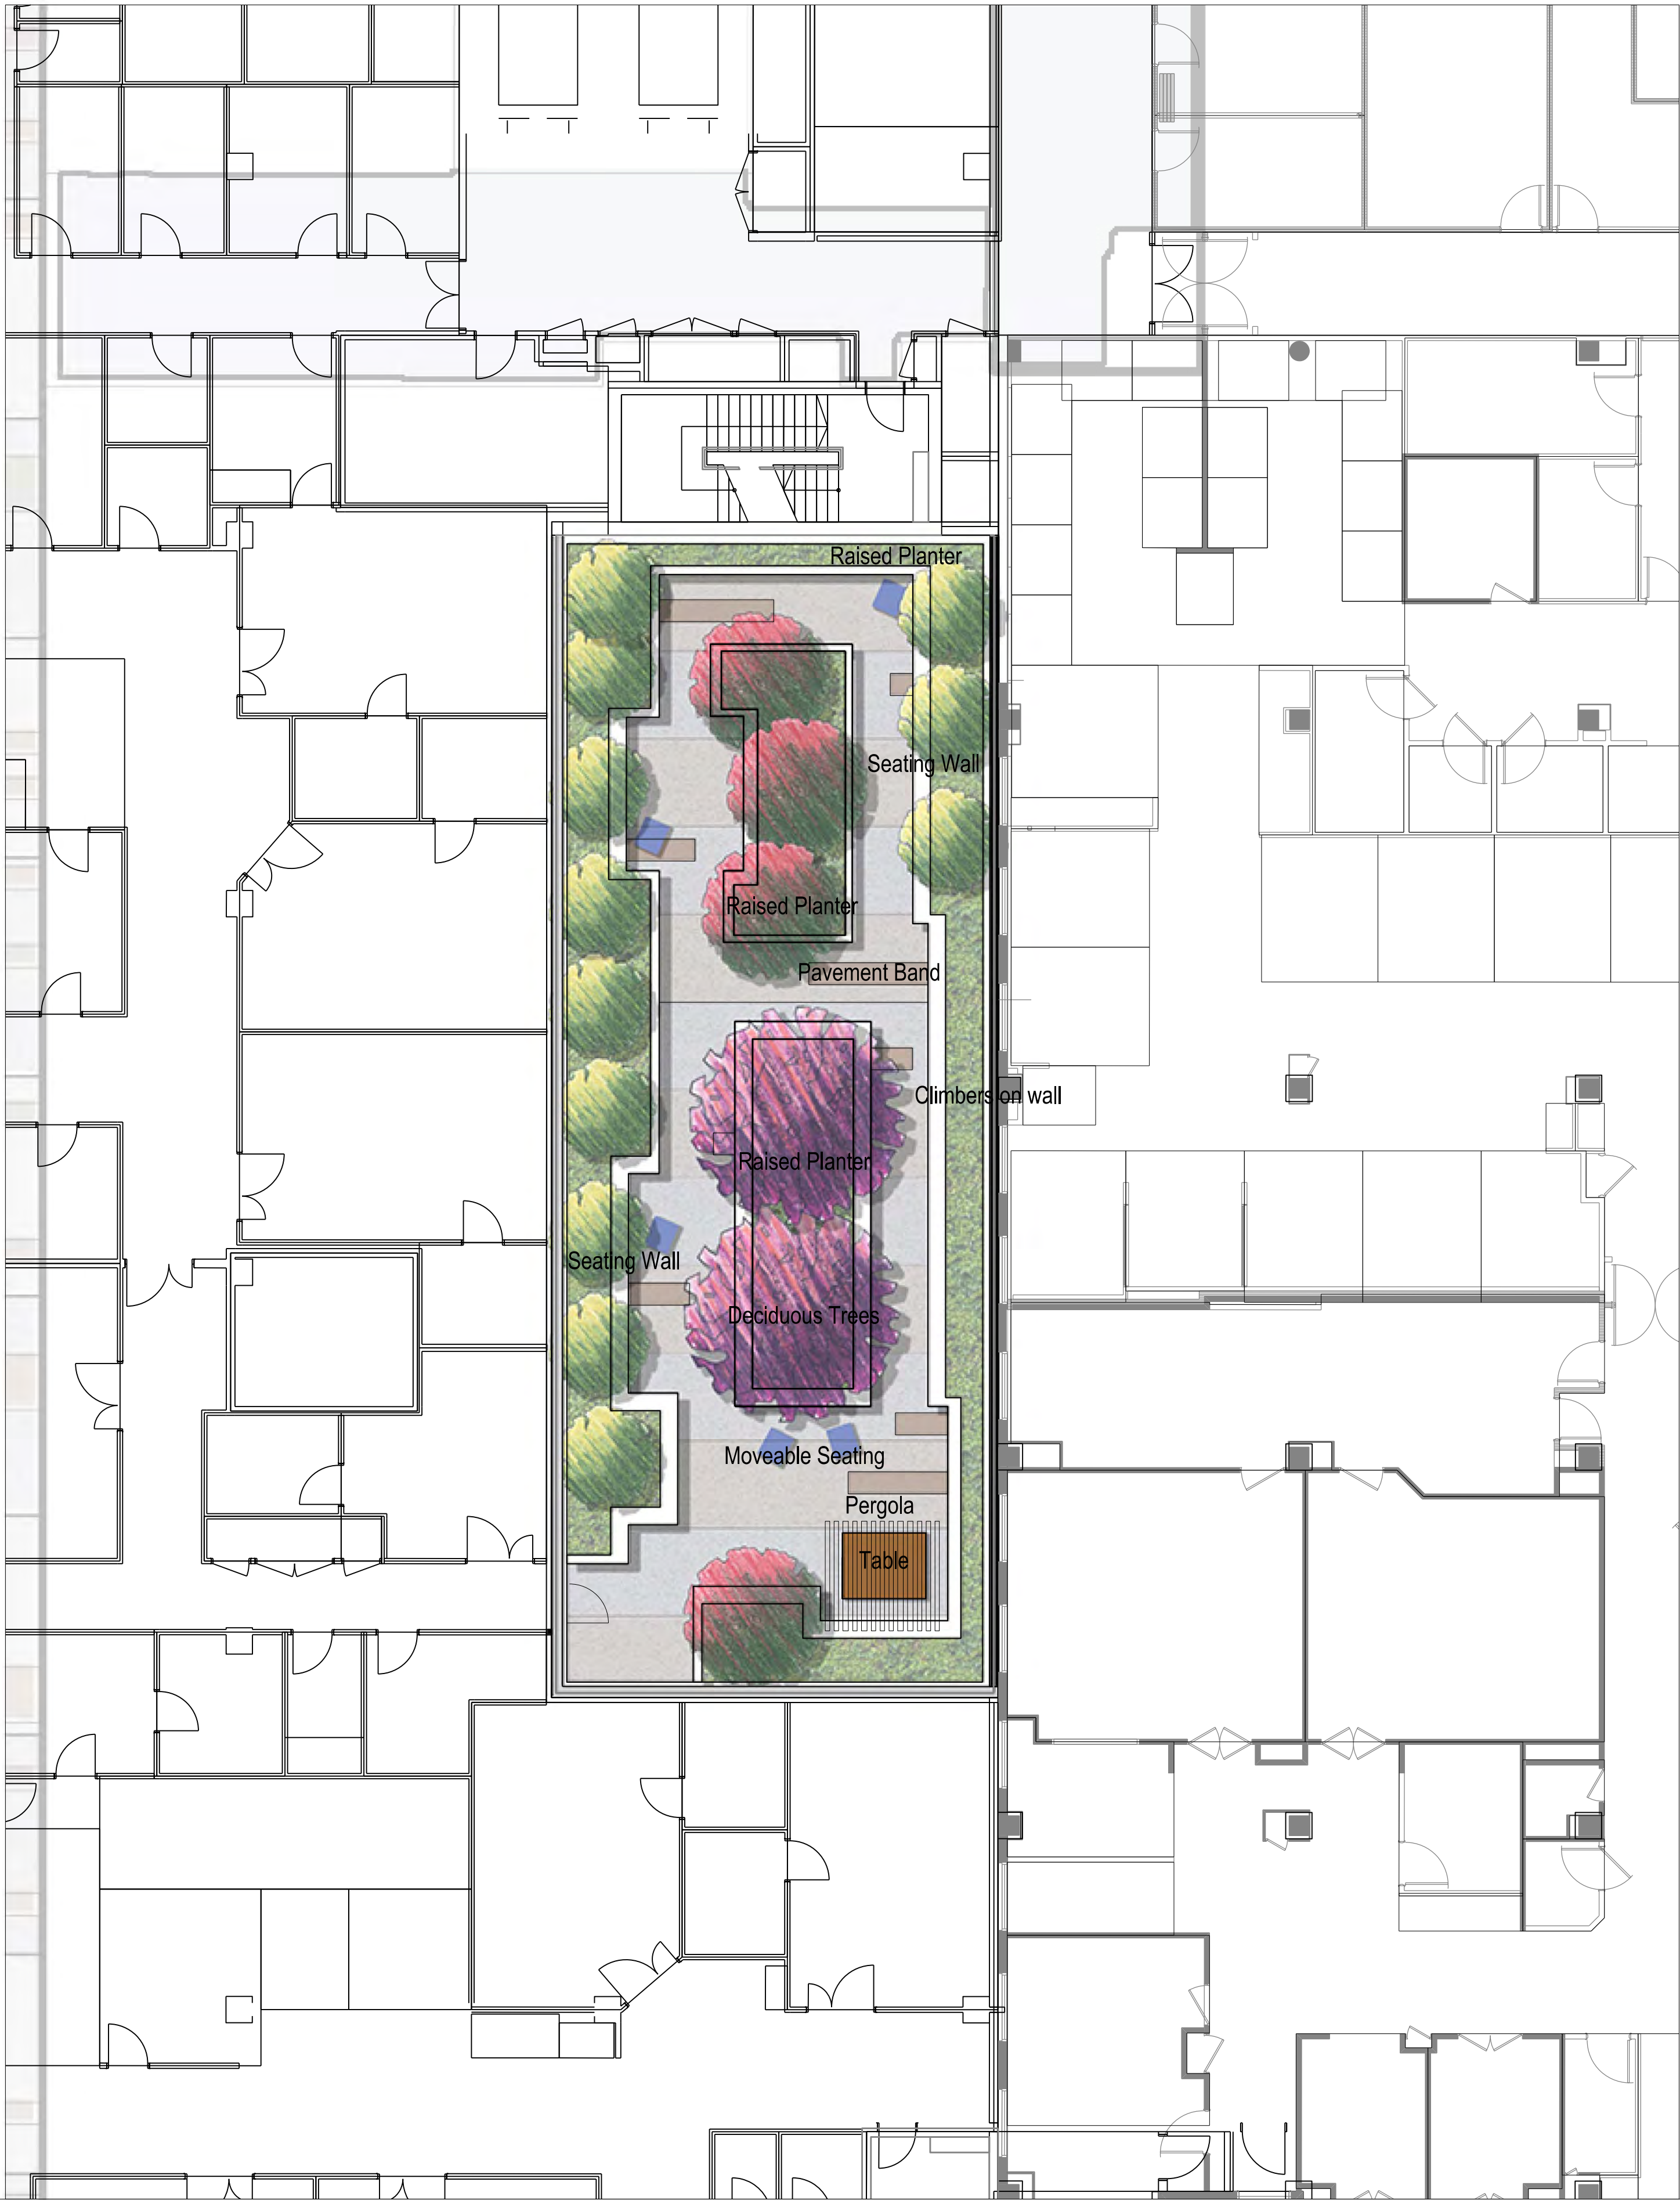

KEY PLAN ①

LEGEND

- Insitu Concrete or Unit Paving
- Feature Paving Inlay
- Mass Planting
- Table
- Moveable Seats
- Proposed Evergreen Trees
- Proposed Deciduous Trees
- LHAP Site Boundary
- Main Works SSDA Boundary

NOTE: This document is Preliminary unless Verified.

REV	REVISION DESCRIPTION	REVISION DATE	REVIEW	VERIFY	VALIDATE
06	FINAL	07.05.2020	AD	MOD	MOD
05	FINAL	29.04.2020	JG	MOD	-
04	FINAL	05.03.2020	JG	MOD	-
03	REVISED EXTENT OF WORKS	26.02.2020	JG	MOD	-
02	FINAL FOR REVIEW	14.02.2020	JG	MOD	-
01	DRAFT FOR REVIEW	6.02.2020	JG	-	-

CLIENT
**HEALTH INFRASTRUCTURE
CLIENT**

14-77 PACIFIC HWY
NORTH SYDNEY
SYDNEY NSW 2060

LANDSCAPE ARCHITECTS
**CLOUSTON
Associates**
LANDSCAPE ARCHITECTS

65-69 KENT STREET
SYDNEY NSW 2000
EMAIL: sydney@clouston.com.au
TELEPHONE (02) 8272 4999

PROJECT MANAGER
JOHNSTAFF



LEVEL 5/6-13
CASTLEREAGH ST
SYDNEY NSW 2000



PROJECT LIVERPOOL HEALTH & ACADEMIC PRECINCT
MAIN WORKS SSDA
DRAWING TITLE
MATERNITY COURTYARD - LEVEL 2

CLIENT
HEALTH INFRASTRUCTURE
DRAWING NUMBER
L-SSDA-MW-13
DRAWN
JG

SCALE
1:100@A1
REVISION
06

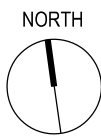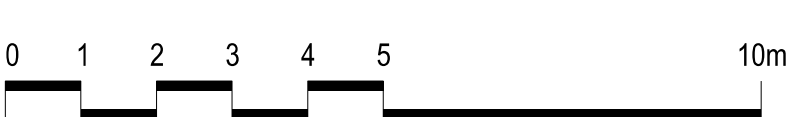

MATERIALS AND FINISHES


PAVING / GROUND PLANE



Exposed Aggregate Concrete



Exposed Aggregate Concrete

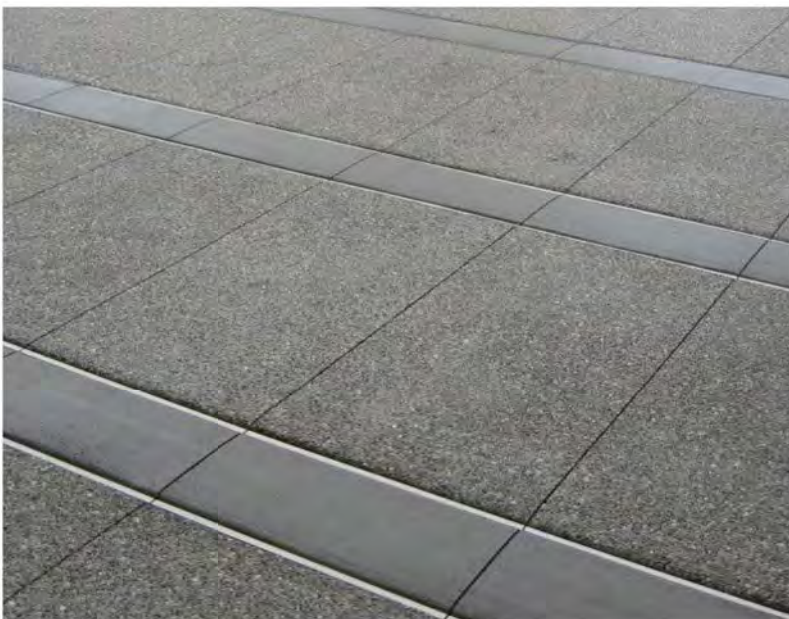

Feature Banding



Patterned Gravel



Stepping Stones



Potential permeable pavements

SEAT WALLS AND STAIRS



Terraced Seating Walls



Concrete steps



Concrete seat with timber



Raised Lawn Seating



Timber lounge



Concrete seat wall

FURNITURE & FIXTURES



Bike Rack



Bollard



Bins



Custom pergola shelter



Free standing seat

NOTE: This document is Preliminary unless Verified.

REV	REVISION DESCRIPTION	REVISION DATE	REVIEW	VERIFY	VALIDATE
06	FINAL	07.05.2020	AD	MOD	MOD

7/05/2020 12:45:03 PM P:\51519\2011 LIVERPOOL HEALTH AND ACADEMIC PRECINCT\07 DOCC VOL 1 PLAN\MAIN WORKS SSDA\MAINWORKS SSDA_PLAN.rvt

CLIENT

HEALTH INFRASTRUCTURE CLIENT

14-77 PACIFIC HWY
NORTH SYDNEY
SYDNEY NSW 2060

LANDSCAPE ARCHITECTS

CLOUSTON Associates

LANDSCAPE ARCHITECTS

65-69 KENT STREET
SYDNEY NSW 2000
EMAIL: sydney@clouston.com.au
TELEPHONE (02) 8272 4999

PROJECT MANAGER

JOHNSTAFF

LEVEL 5/6-13
CASTLEREAGH ST
SYDNEY NSW 2000



PROJECT LIVERPOOL HEALTH & ACADEMIC PRECINCT		CLIENT		SCALE	
MAIN WORKS SSDA		HEALTH INFRASTRUCTURE		N/A	
DRAWING TITLE		DRAWING NUMBER		REVISION	
INDICATIVE MATERIALS PALETTE		L-SSDA-MW-14		06	
		DRAWN			
		JG			

INDICATIVE PLANTING PALETTE

TREES



Corymbia maculata | Spotted Gum



Ulmus parvifolia | Chinese elm



Lophostemon confertus | Brushbox



Lagerstroemia indica | Crepe Myrtle



Pyrus ussuriensis | Ussurian Pear

SHADE TOLERANT



Dicksonia antarctica | Soft Tree Fern



Macrozamia communis | Burrawang

SMALL SHRUBS



Westringia fruticosa 'Mundi' | Native Rosemary



Scaevola humilis 'Purple Fusion' | Purple Fusion Scaevola



Rhagodia spinescens | Aussie Flat Bush



Themeda australis | Kangaroo Grass

PALMS



Livistona australis | Cabbage-tree Palm



Howea forsteriana | Thatch Palm



Lomandra longifolia 'Tanika' | Tanika Mat Rush



Raphiolepis indica 'Pink Parfait' | Indian Hawthorn

GRASSES GROUNDCOVERS



Themeda australis 'Mingo' | Blue Kangaroo Grass



Lomandra hystrix 'Katie Belles' | Katie Belles Lomandra



Myoporum parvifolium 'Yareena' | Creeping Boobialla



Grevillea 'Royal Rambler' | Royal Rambler Grevillea



Liriope muscari 'Amethyst' | Lily Turf



Impirica cylindrica | Blady grass



Pennisetum alopecuroides 'PA400' | PURPLE LEA®



Dianella revoluta | Blueberry Lily

NOTE: This document is Preliminary unless Verified.

REV	REVISION DESCRIPTION	REVISION DATE	REVIEW	VERIFY	VALIDATE
06	FINAL	07.05.2020	AD	MOD	MOD

7/05/2020 12:03:25 PM P:\519\194\011 LIVERPOOL HEALTH AND ACADEMIC PRECINCT\707 DOCC VOL 1 PLAN\MAIN WORKS SSDA\MAINWORKS SSDA_PLAN.rvt

CLIENT
**HEALTH INFRASTRUCTURE
CLIENT**

14-77 PACIFIC HWY
NORTH SYDNEY
SYDNEY NSW 2060

LANDSCAPE ARCHITECTS
**CLOUSTON
Associates**
LANDSCAPE ARCHITECTS

65-69 KENT STREET
SYDNEY NSW 2000
EMAIL: sydney@clouston.com.au
TELEPHONE (02) 8272 4999

PROJECT MANAGER
JOHNSTAFF

LEVEL 5/6-13
CASTLEREAGH ST
SYDNEY NSW 2000



PROJECT LIVERPOOL HEALTH & ACADEMIC PRECINCT MAIN WORKS SSDA		CLIENT HEALTH INFRASTRUCTURE	SCALE N/A
DRAWING TITLE INDICATIVE PLANTING PALETTE	DRAWING NUMBER L-SSDA-MW-15	DRAWN JG	REVISION 06