
 



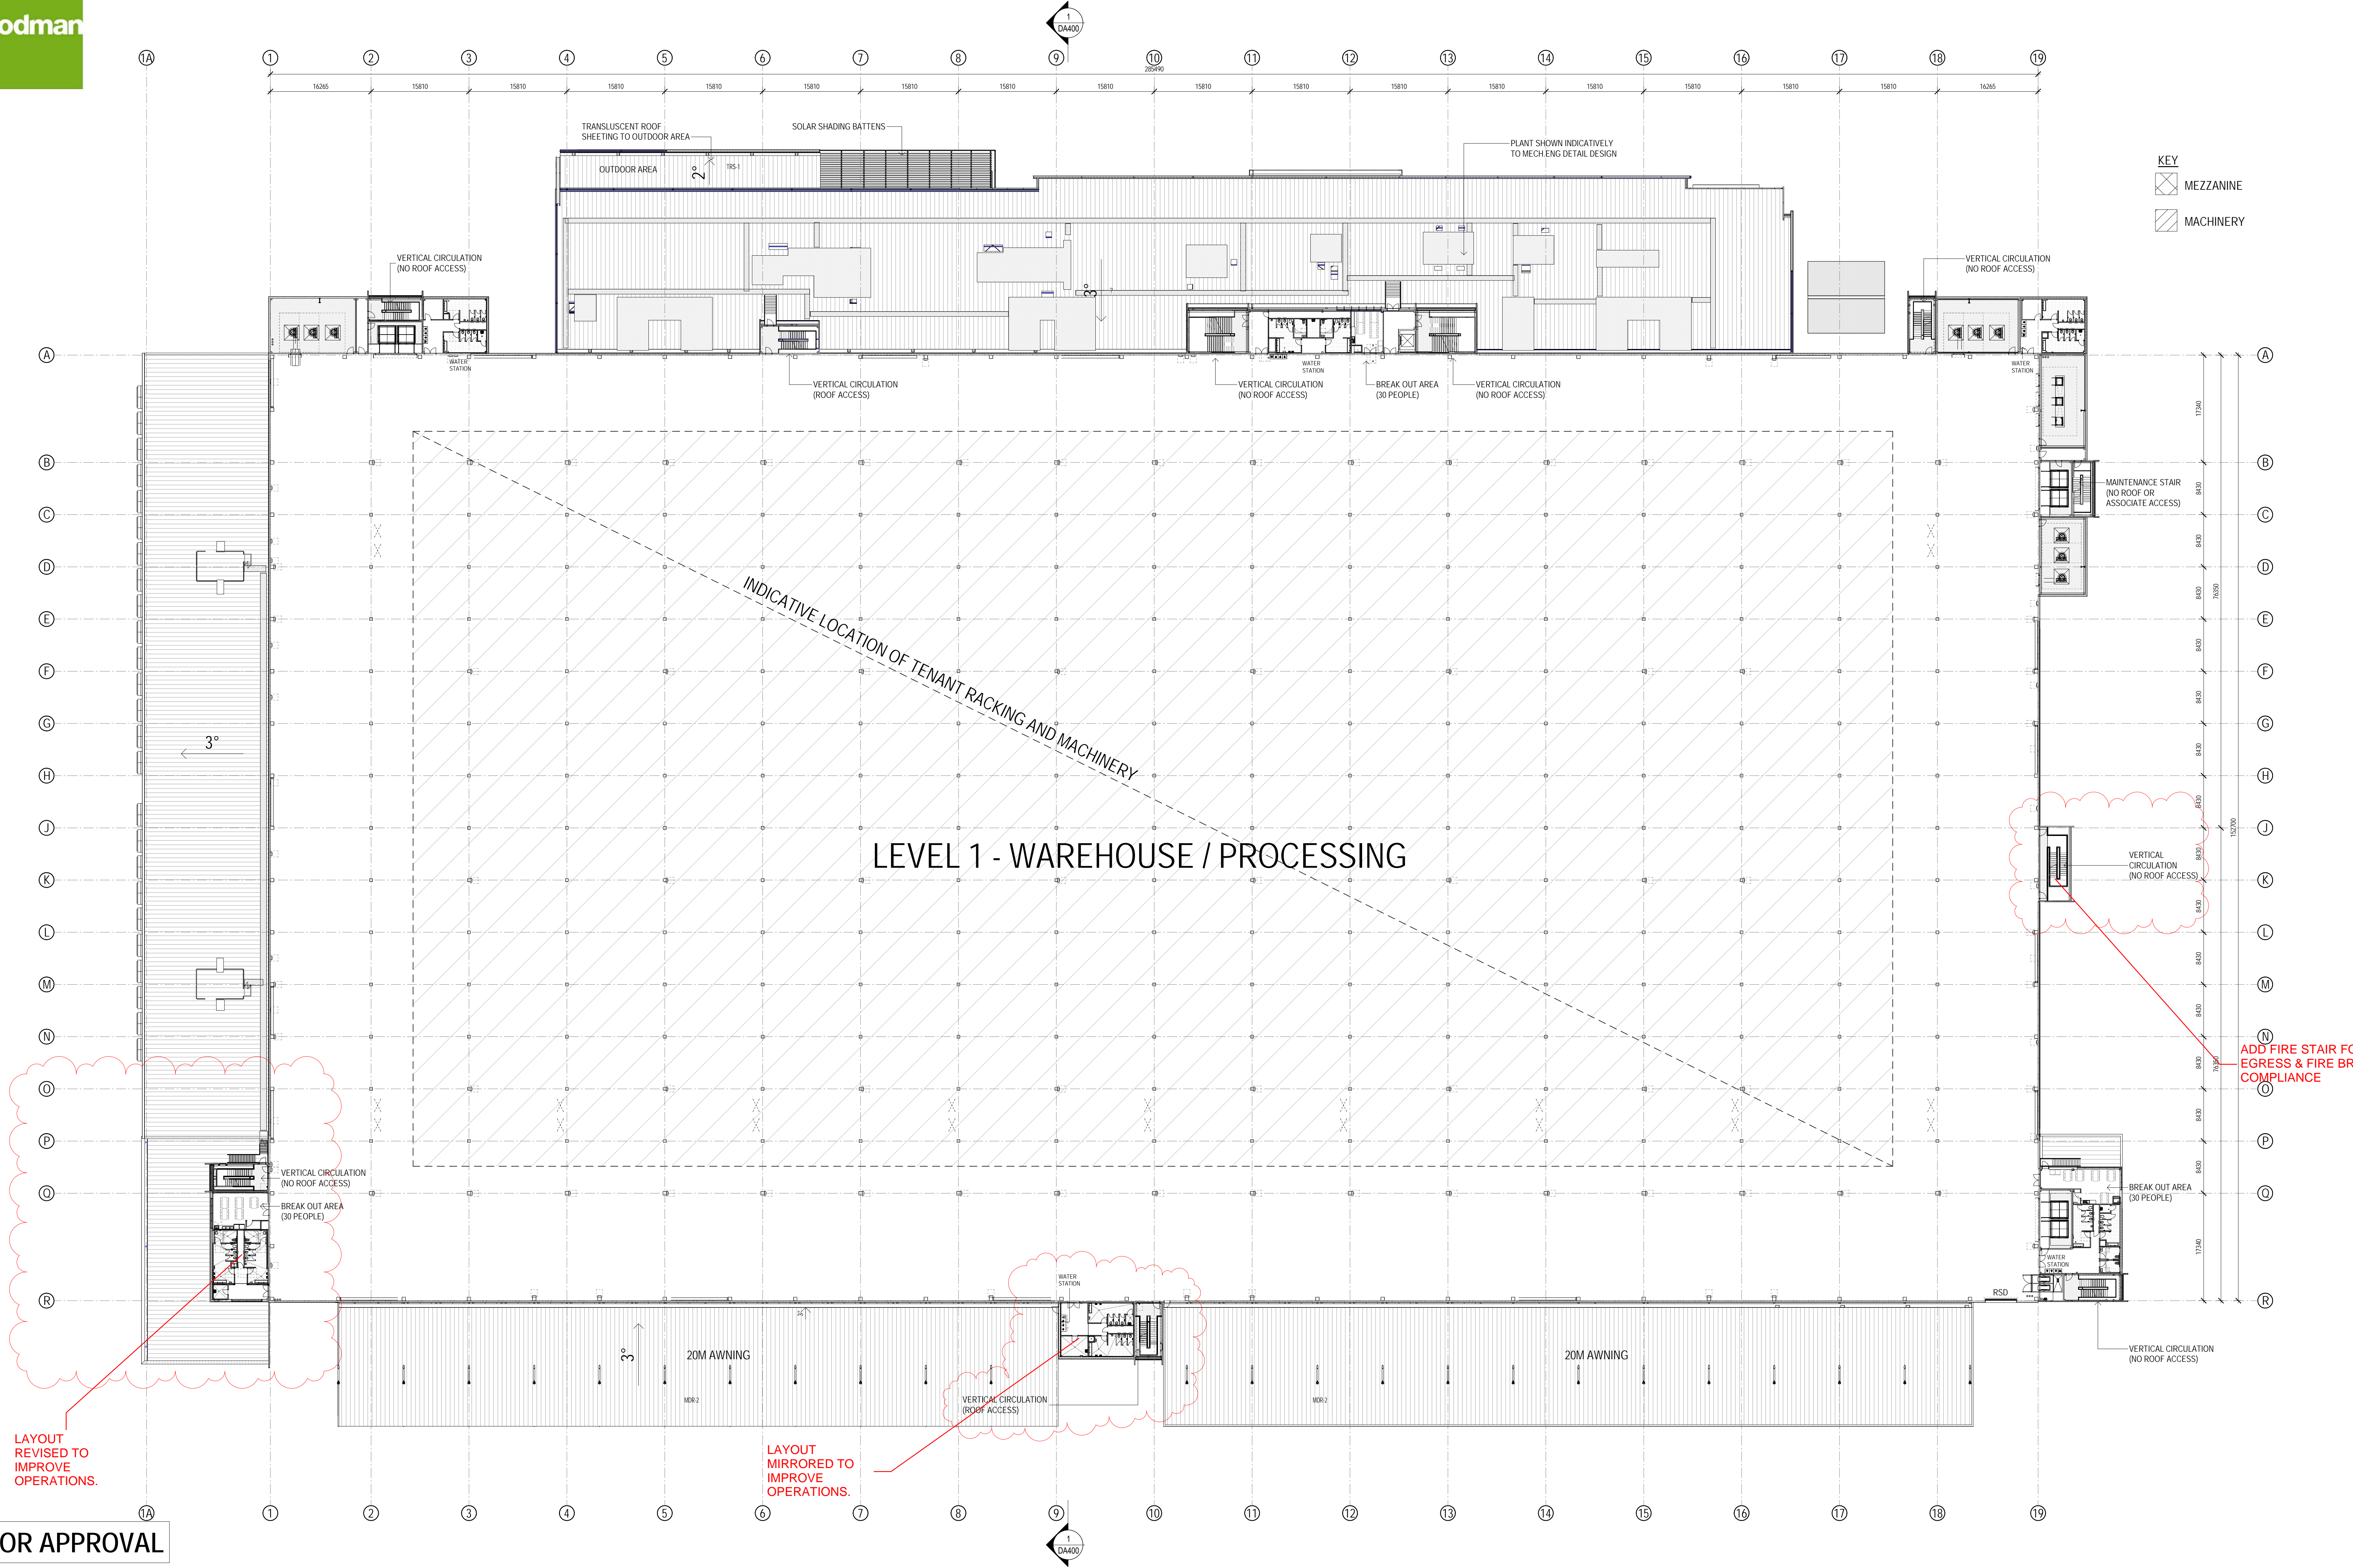






LEGEND:


-  FENCE-1, FENCE TYPE-1
-  FENCE-2, FENCE TYPE 2
-  SITE BOUNDARY
-  6M LANDSCAPE SETBACK (MIN 3.75M)
-  7.5M BUILDING SETBACK







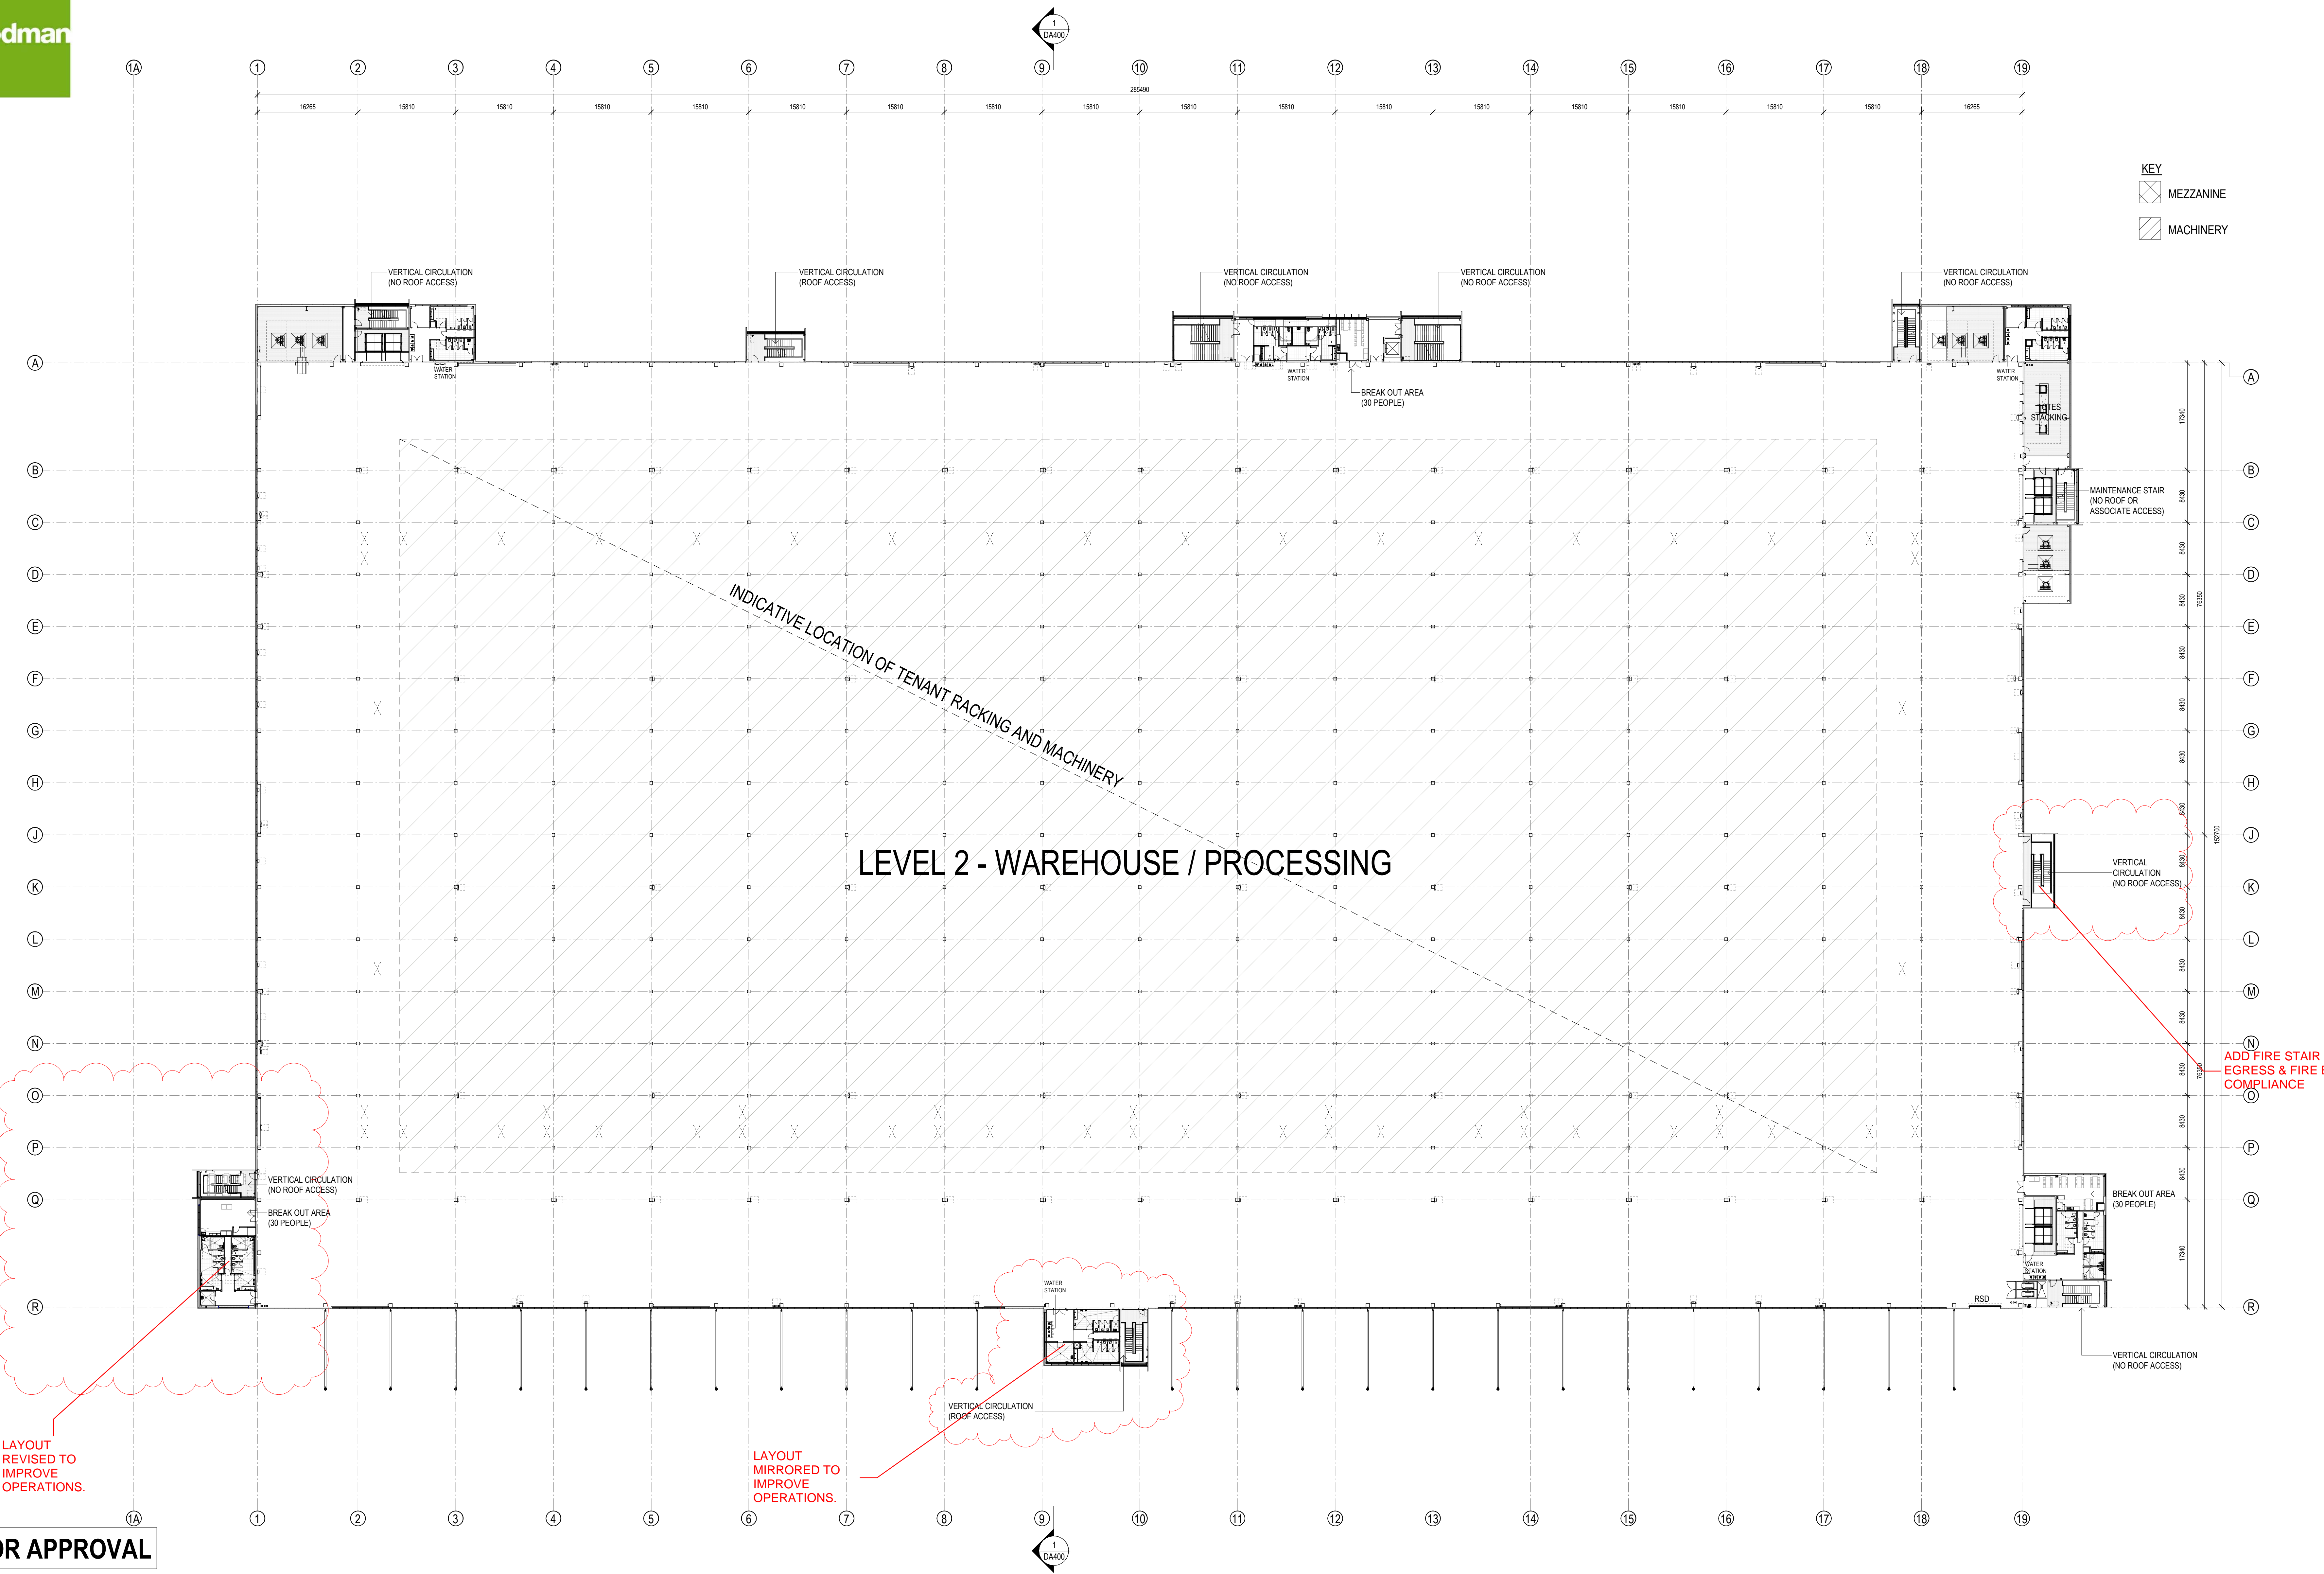




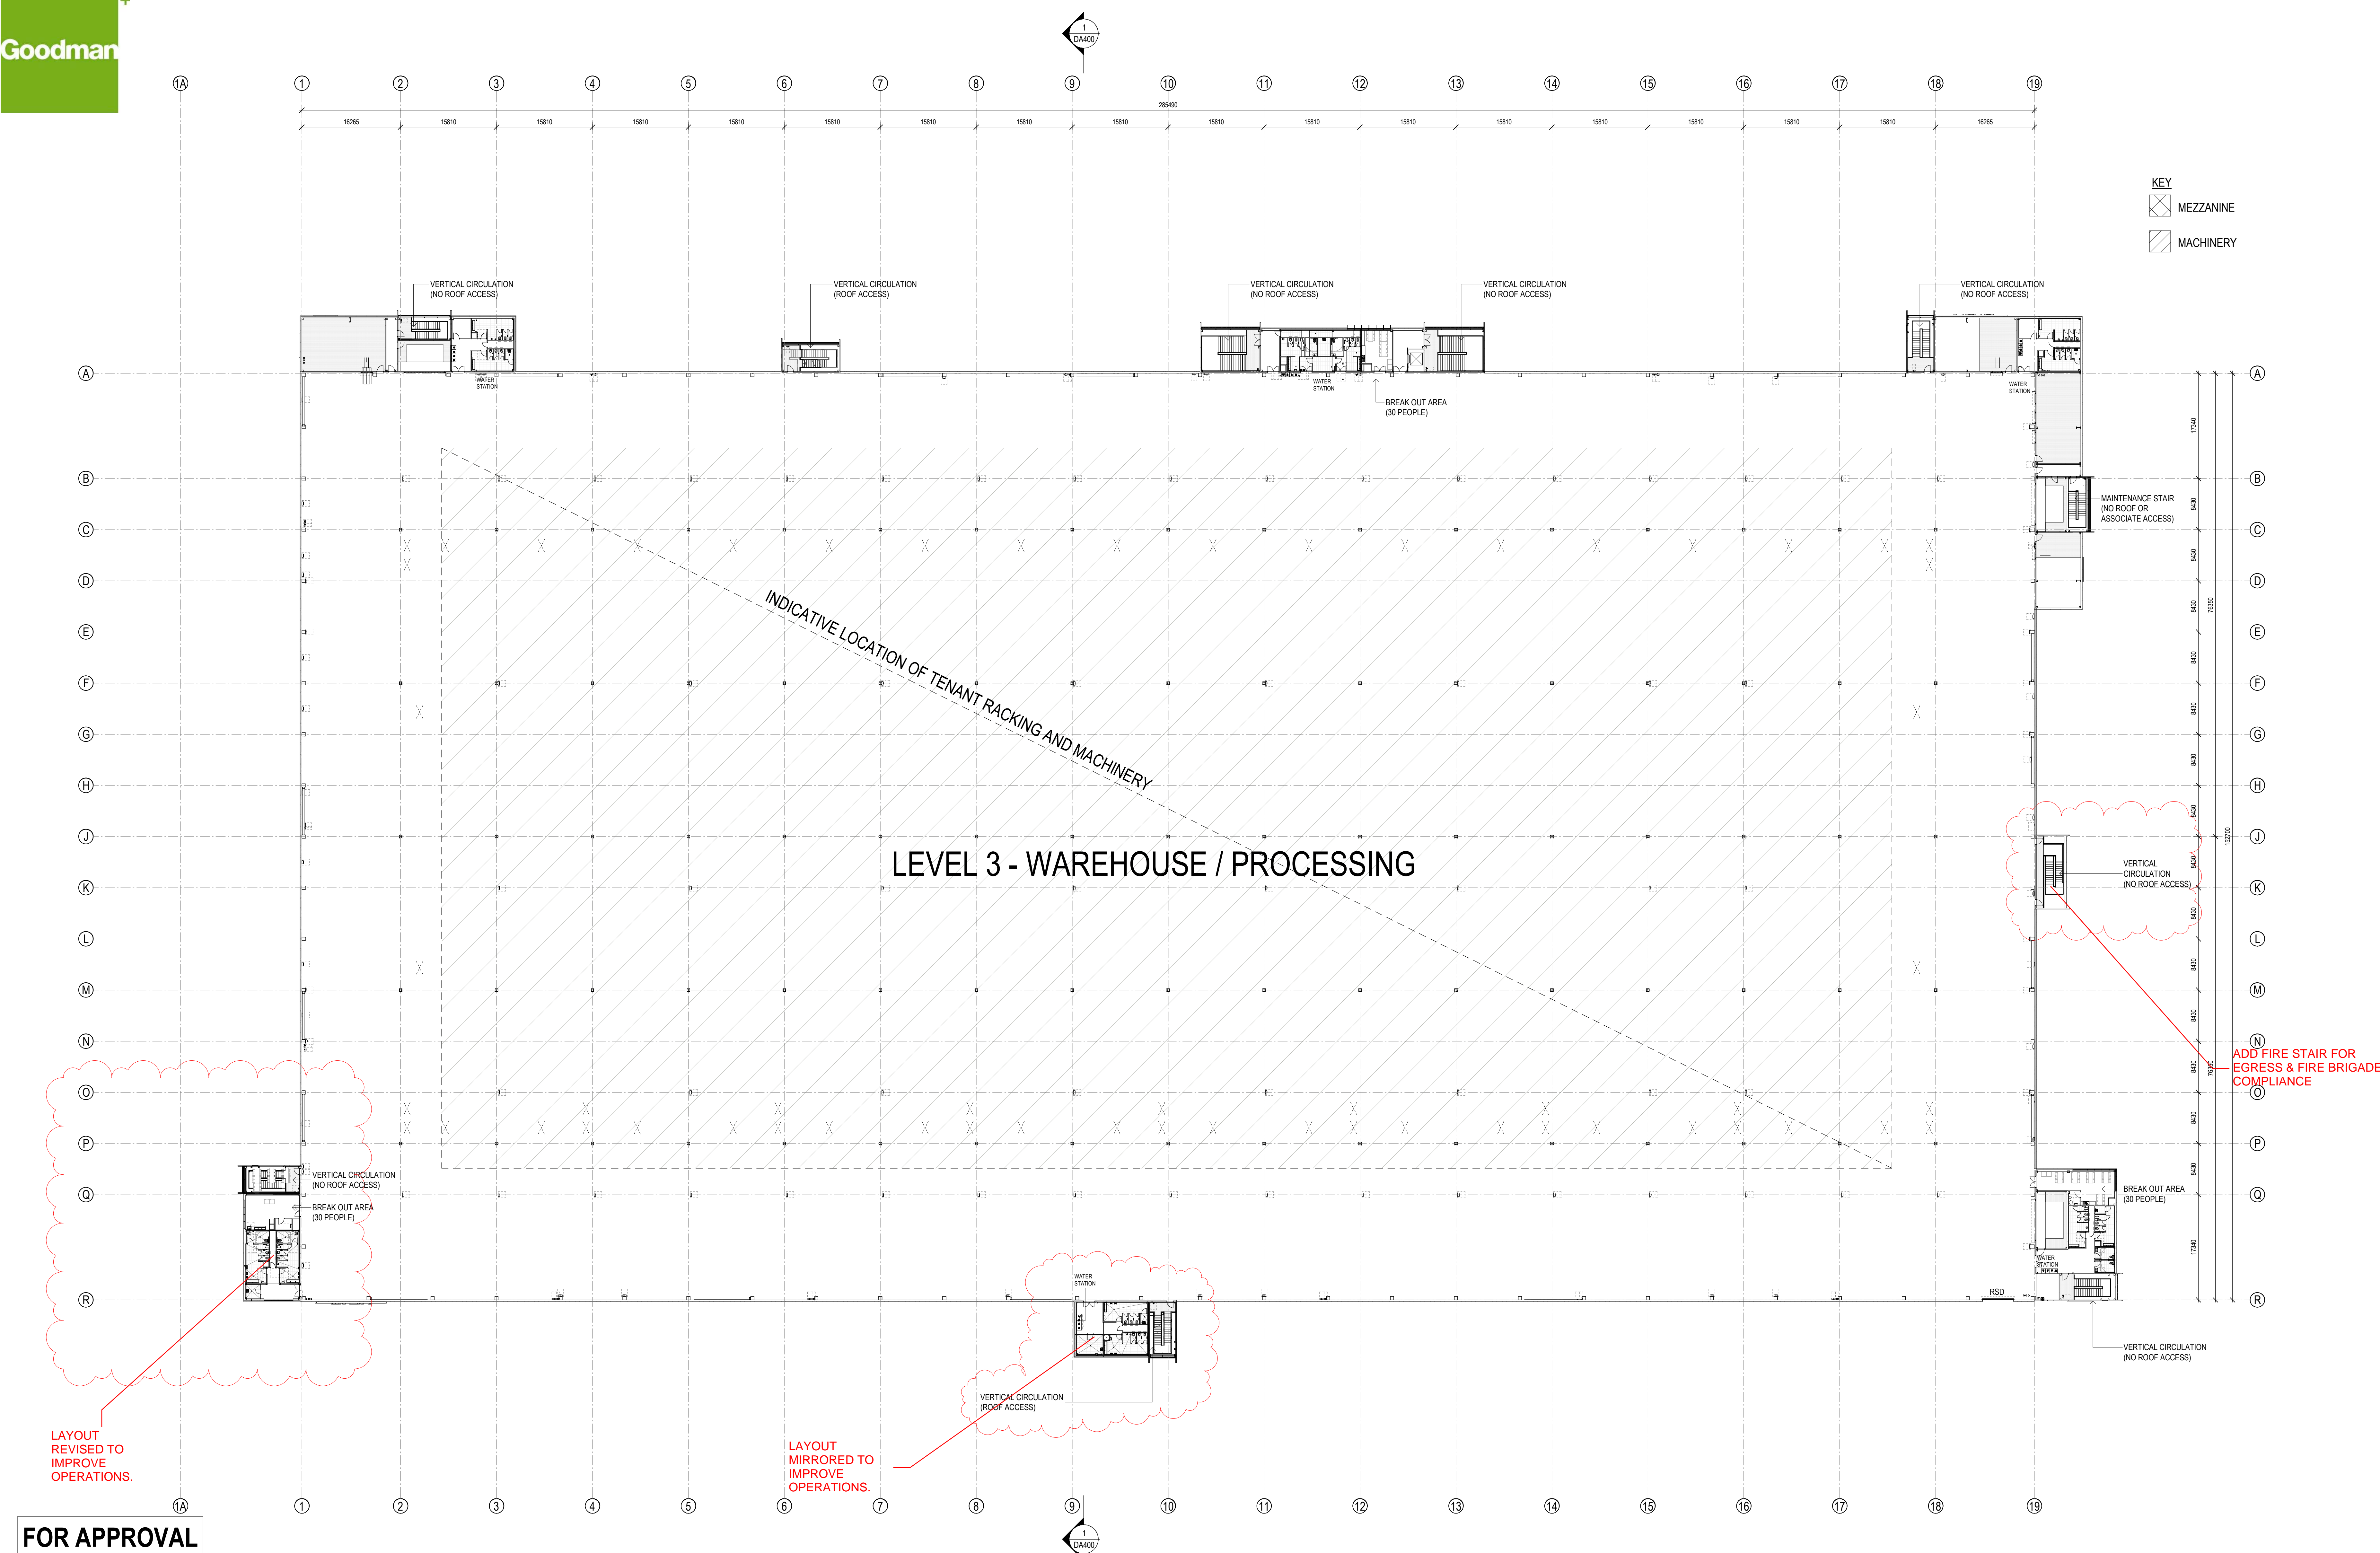


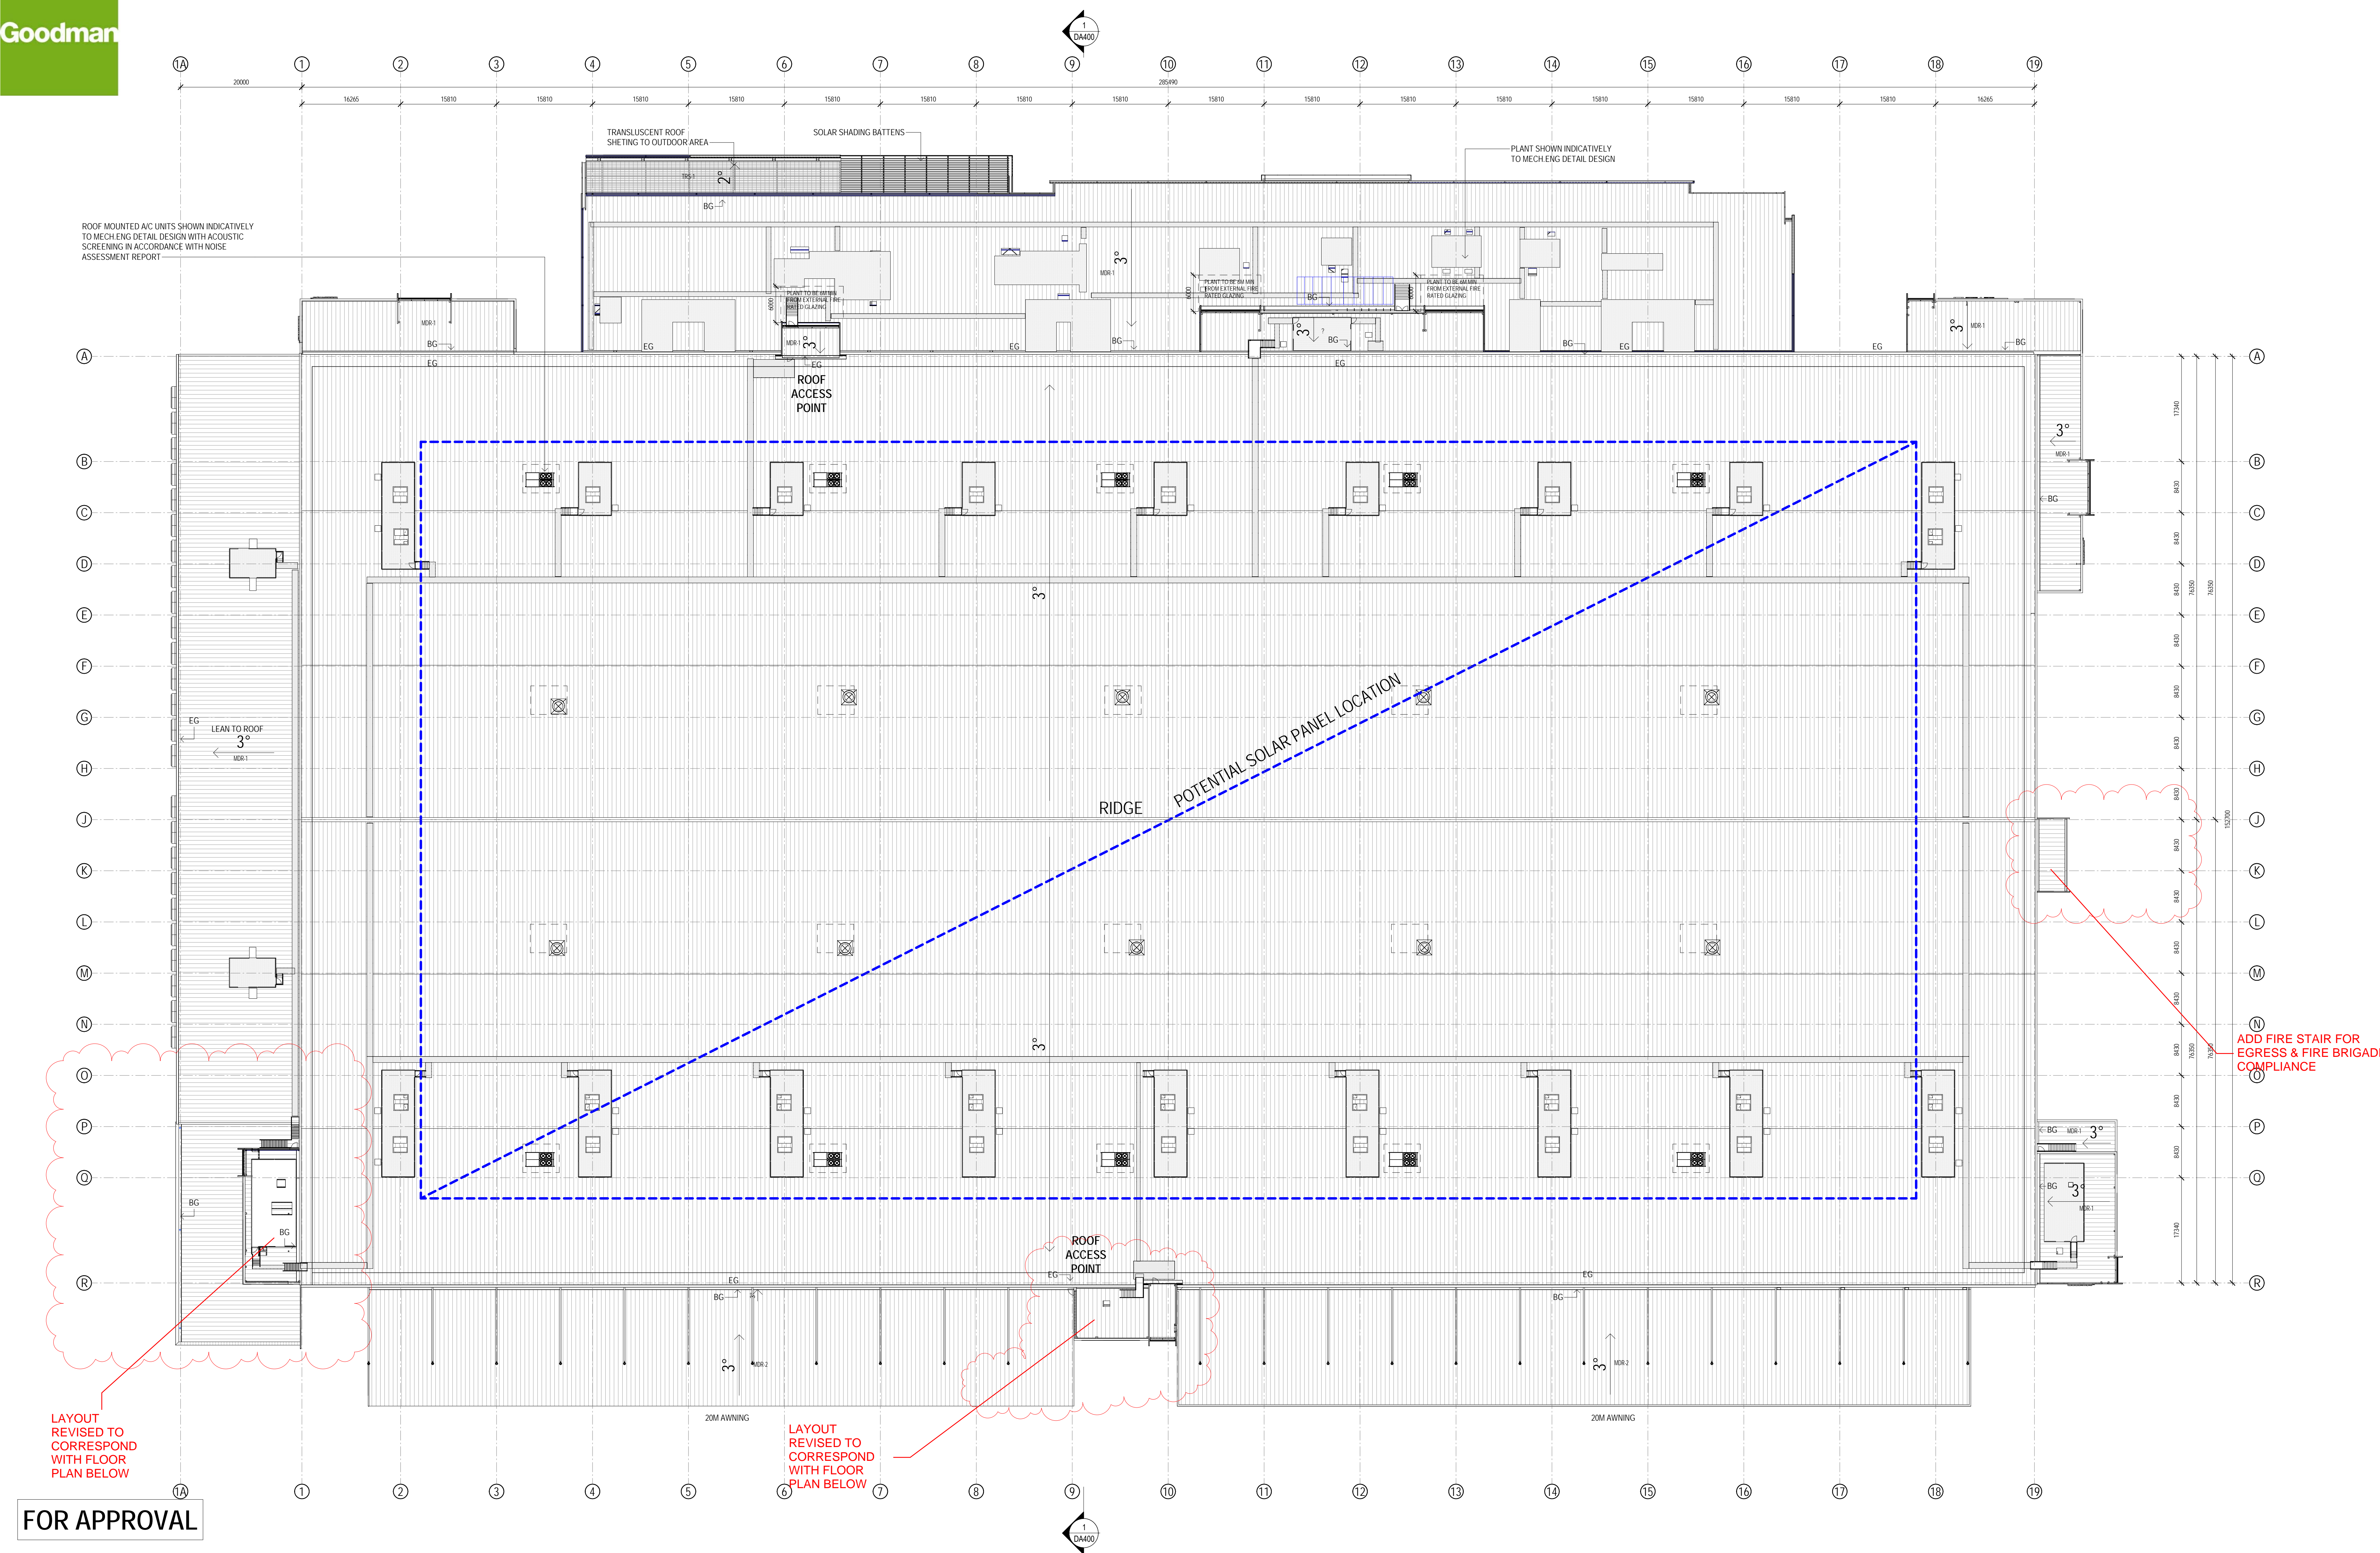

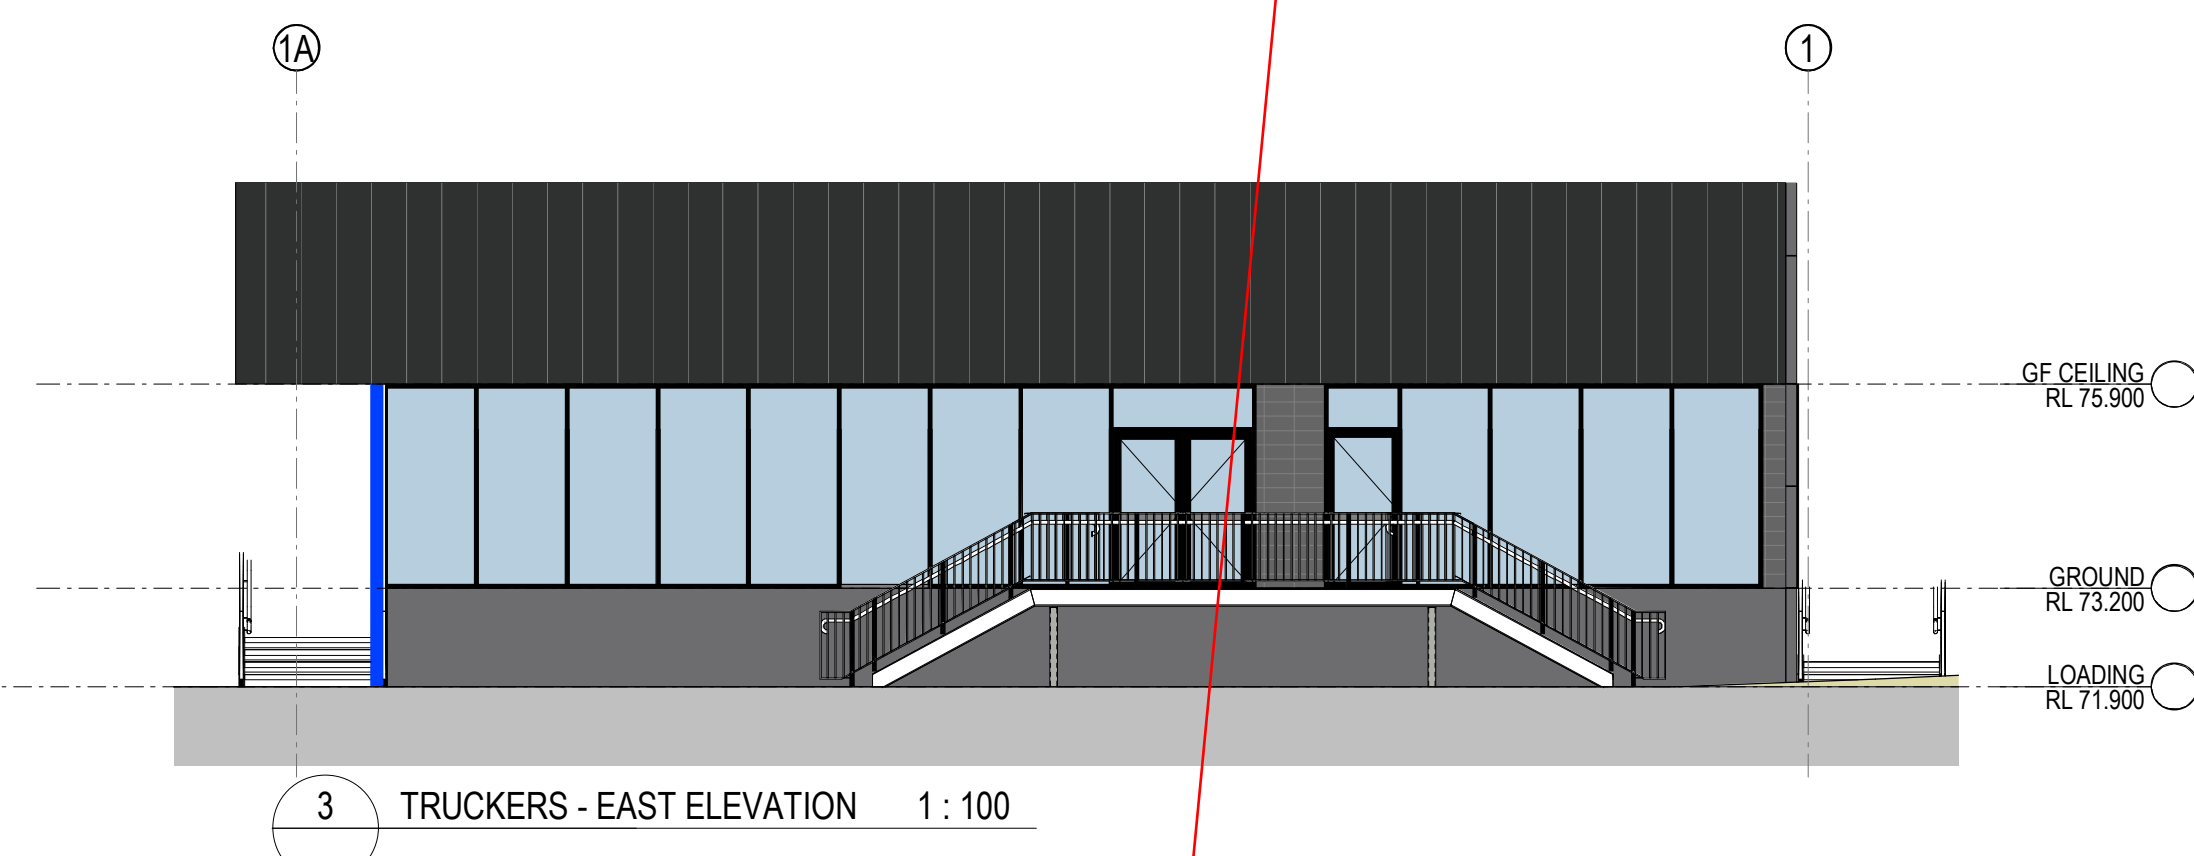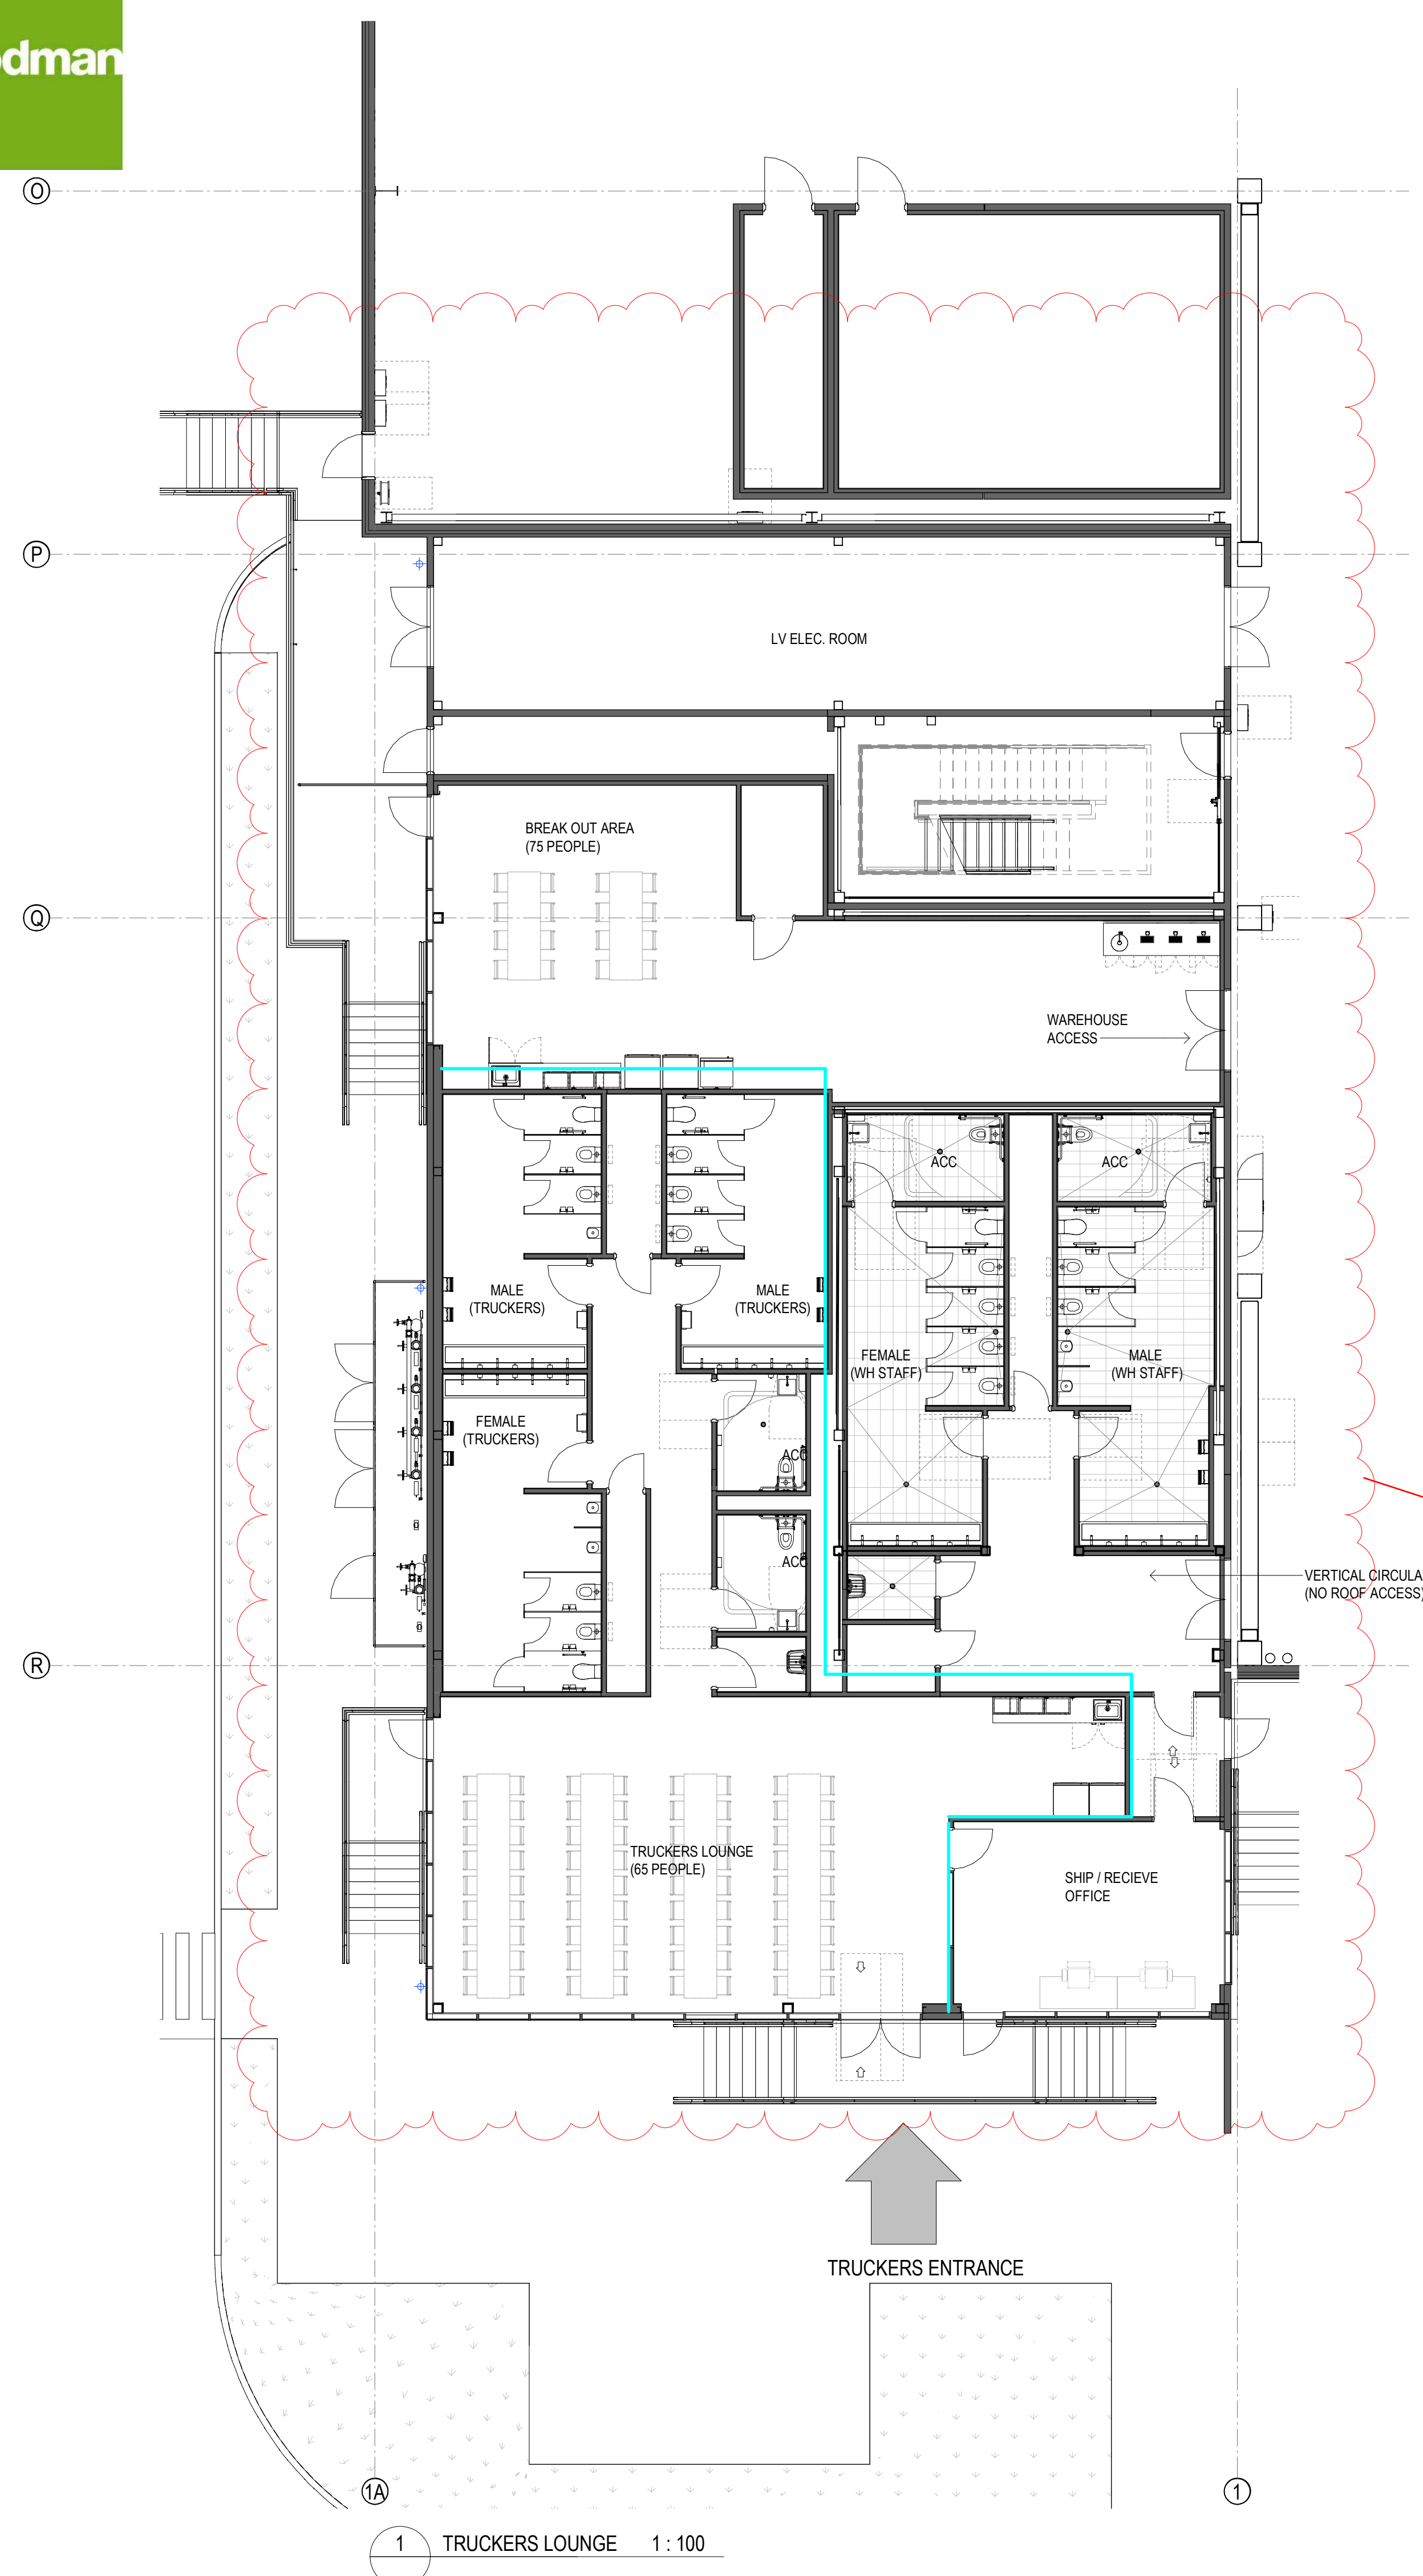

LAYOUT REVISED TO IMPROVE OPERATIONS.
ELEVATIONS UPDATED TO REFLECT PLAN
LAYOUT AMENDMENTS



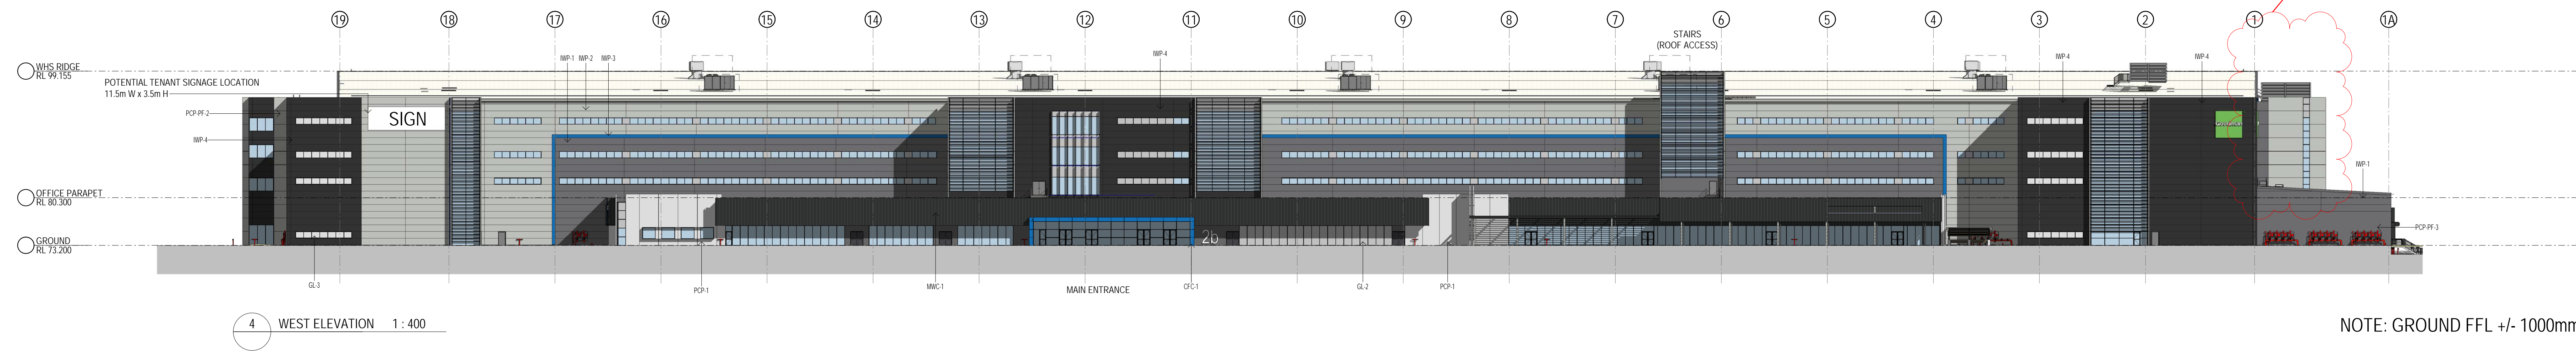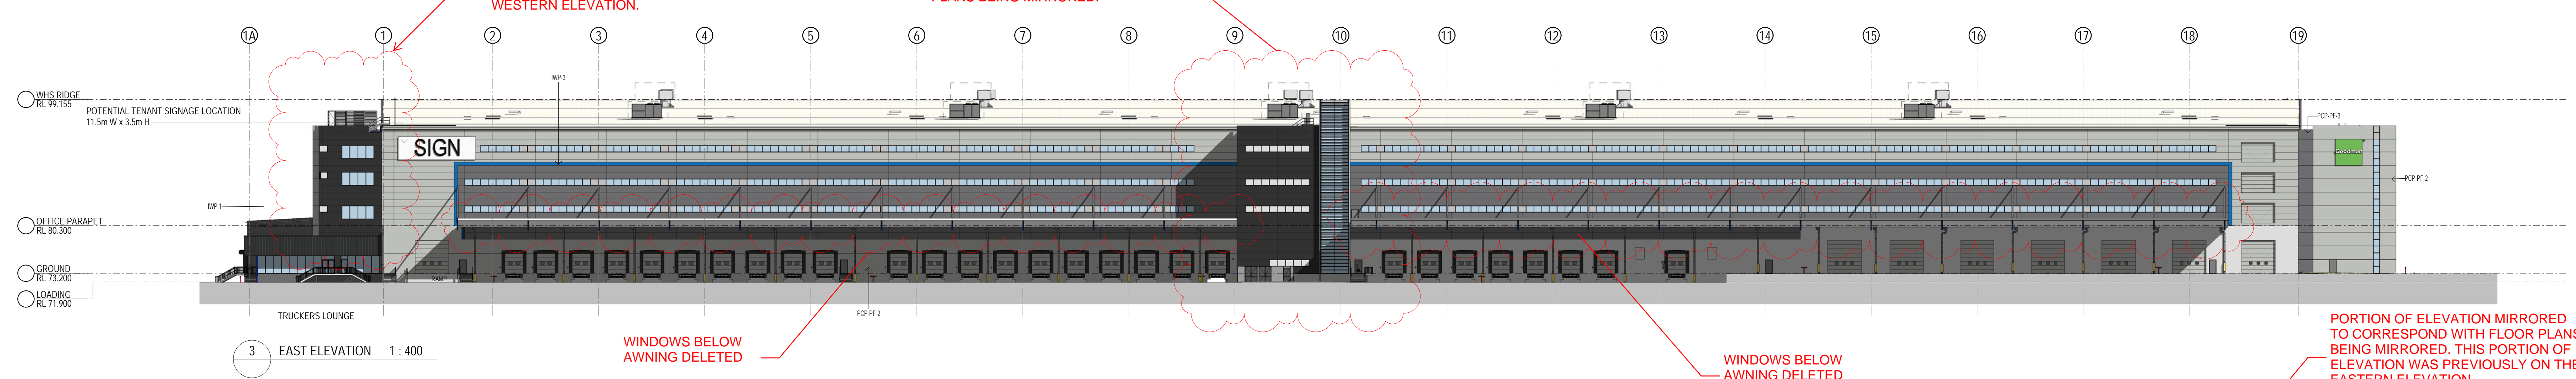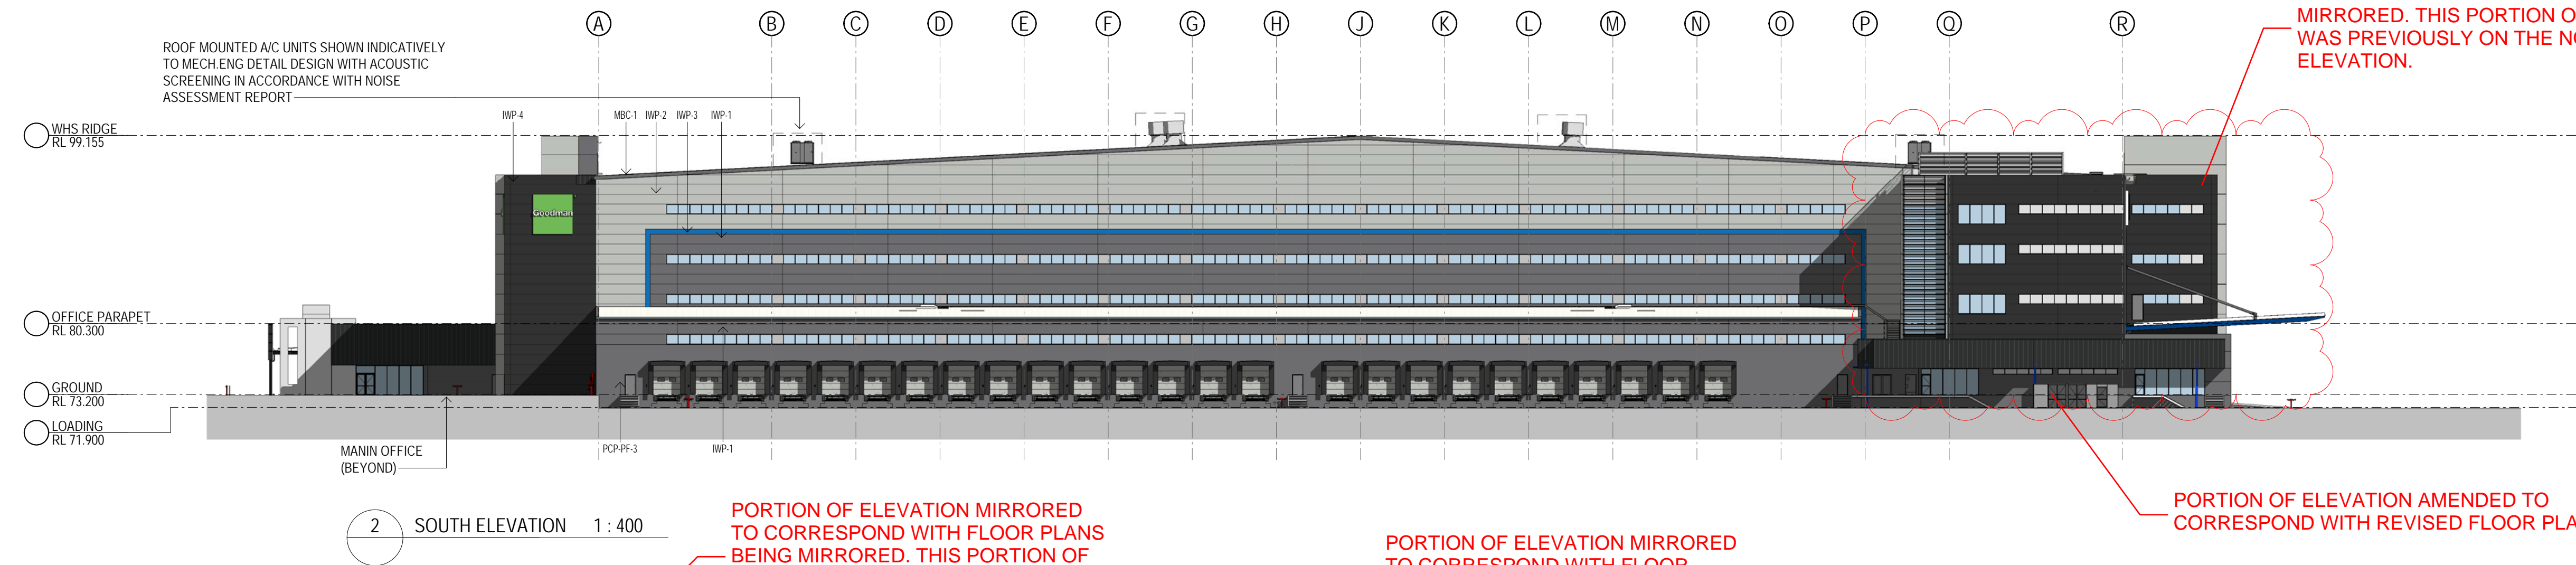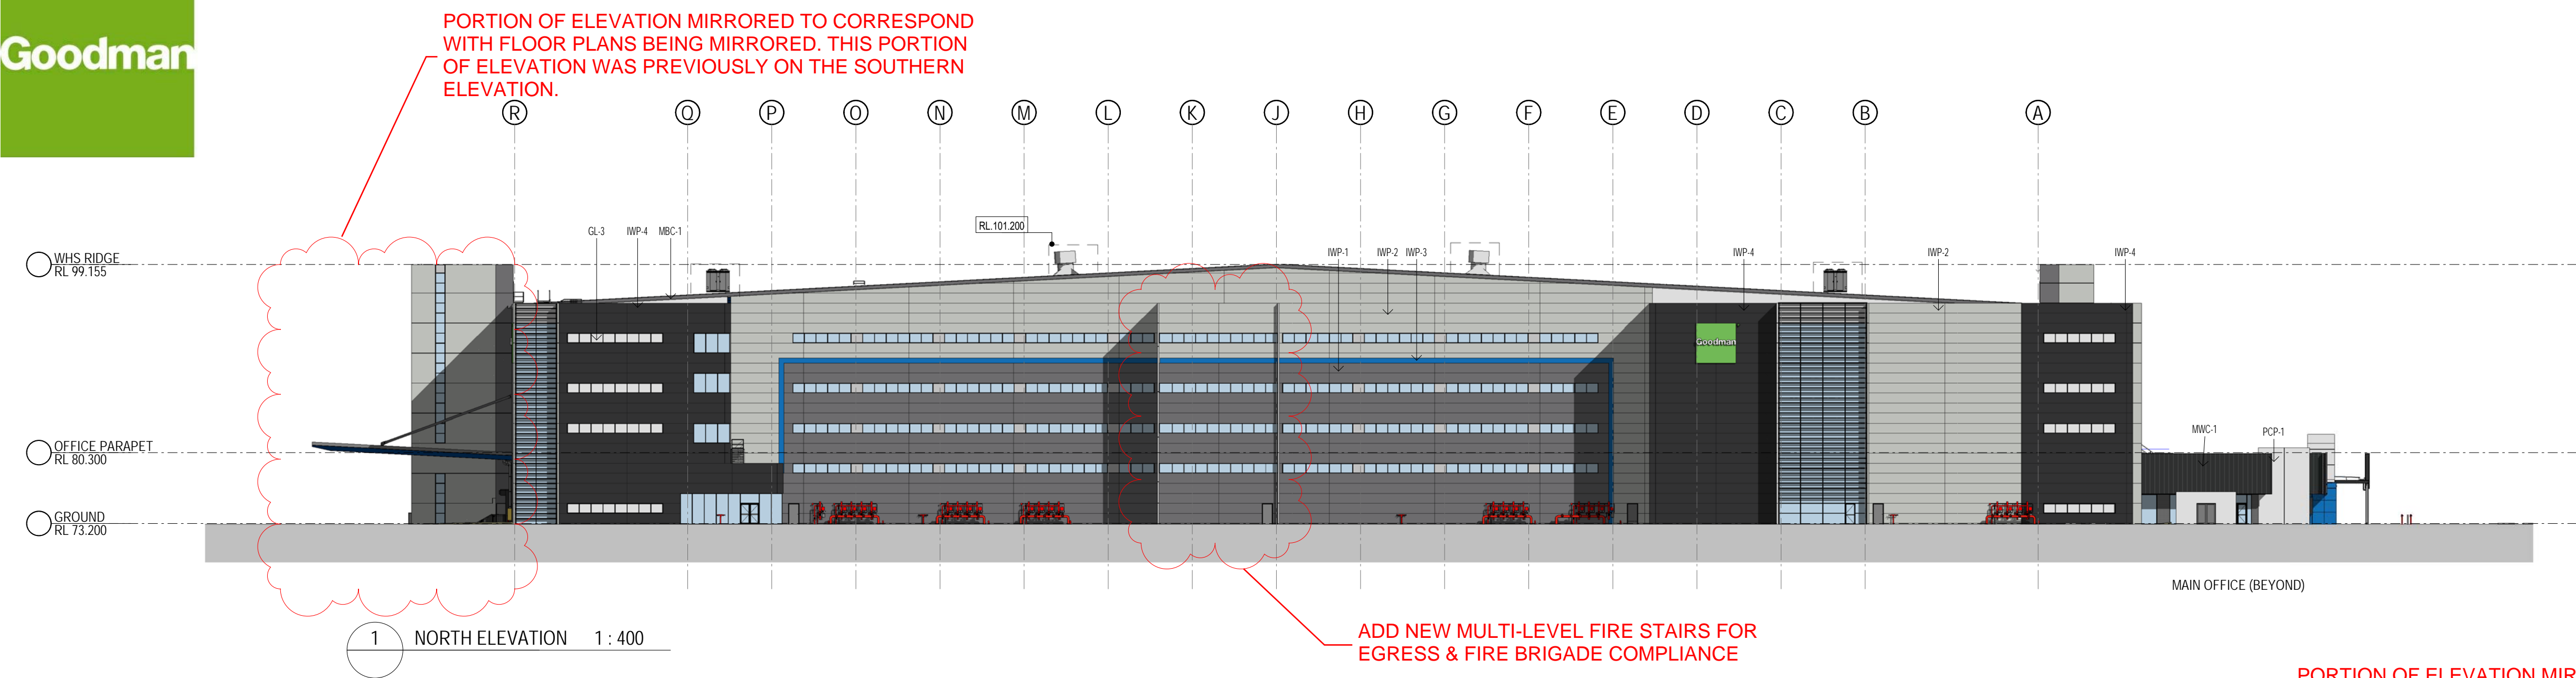

NOTE: GROUND FFL +/- 1000mm