

ISPT / Aliro industrial rollout Greystanes

Site Documentation
Issue 02

ISPT Super Property

ISPT22102
28 April 2020



Change register

			PM	Drawn	Checked
Issue 01	17 April 2020	–	MS	MM	MS
Issue 02	28 April 2020	–	MS	MM	MS

diadem

L5/405 Collins Street
Melbourne 3000
VIC Australia
T/ 03 9670 6767
F/ 03 9670 6769

diadem.co

General note: these drawings are prepared to communicate design intent only.
All message content is indicative. All structural frames, footings and connections to be as per
Engineer's specifications and requirements. Contractor to ensure all materials, measurements,
Fixing details and methods are suitable for the site application before manufacture.

©Copyright Diadem Pty Ltd.
Reproductions of the whole or part of this document constitutes an infringement of copyright. The information, ideas and concepts
contained in this document are confidential. The recipient(s) of this document is prohibited from disclosing such information to any
person without the prior written consent of Diadem. Figured dimensions shall take precedence to scaled.

Overview

This document demonstrates the sign types required for enhanced wayfinding at the Greystanes site.


All sign locations are based on points of decision, requiring navigational information to aid decision making.

The purpose of this document is to provide general specifications and methods of manufacture for the consistent and on-brand implementation of the ISPT / Aliro sign suite across its asset portfolio. The specifications held within this document represent the minimum quality standard acceptable. Contractors may make suggestions to alternative designs, materials and/or finishes that may improve the build quality or offer sustainable cost improvement to the designs represented herein, these will be assessed by Diadem before endorsement and manufacture.

All prototypes, materials, finishes and work shop drawing must be prepared and presented to Diadem for sign off before commencing manufacture.


For any questions relating to the designs and specifications of the signs specified in this document please contact Diadem: 02 9356 8611 or info@diadem.co.

Signage suite

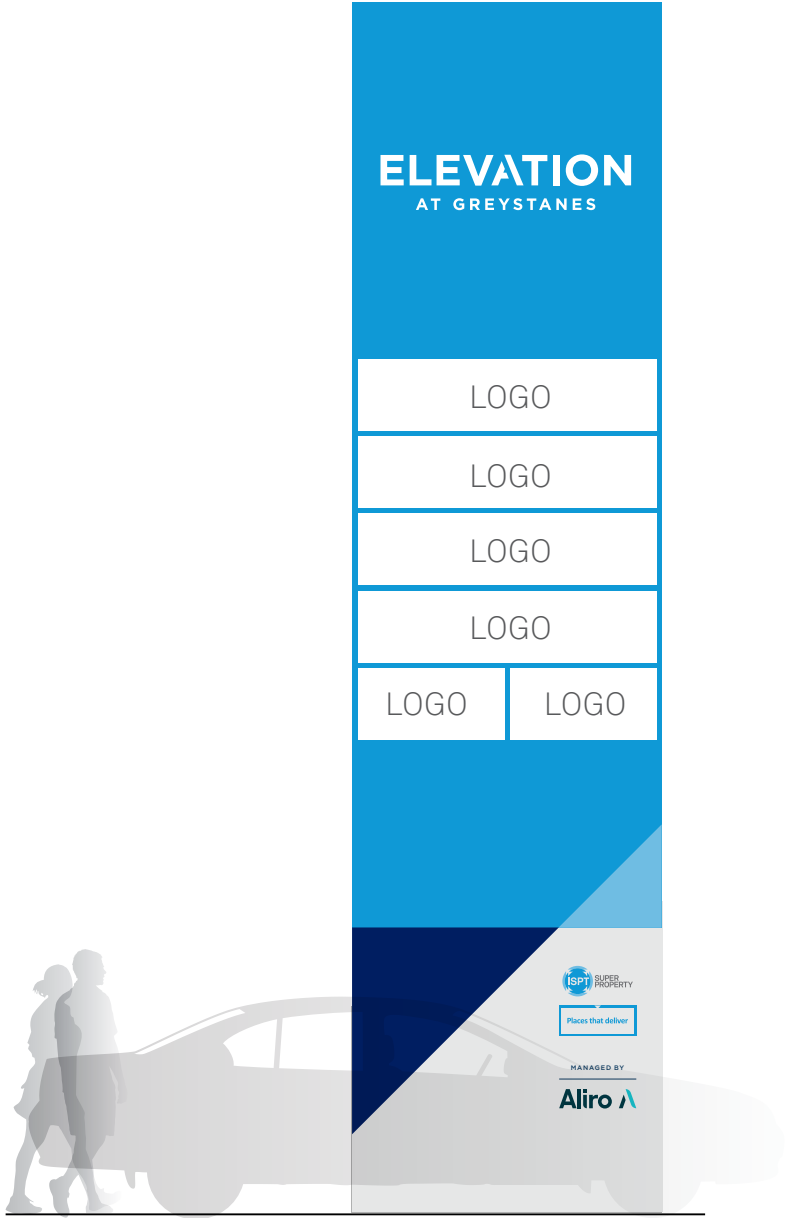


ID8f

**Site identification
8m (multi tenant)**
Freestanding
Double sided
Illuminated

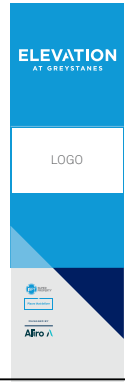


ID13f

**Site identification
2.5m**
Freestanding
Double sided
Illuminated

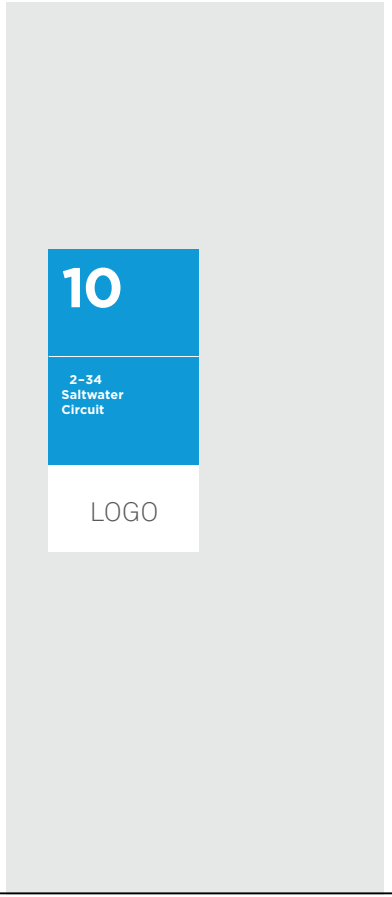


ID19w

**Site identification 2m
(brand)**
Wallmounted
Single sided
Non-illuminated

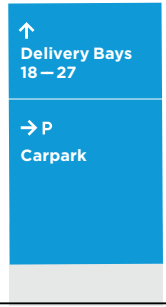

D4f

**Secondary directional
2m**
Freestanding
Double sided
Non-illuminated

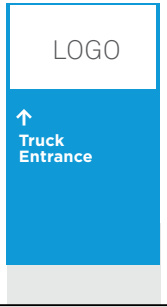

D5f


**Secondary directional
2m**
Freestanding
Double sided
Non-illuminated



D9f

**Secondary directional
1.3m**
Freestanding
Double sided
Non-illuminated

Sign locations

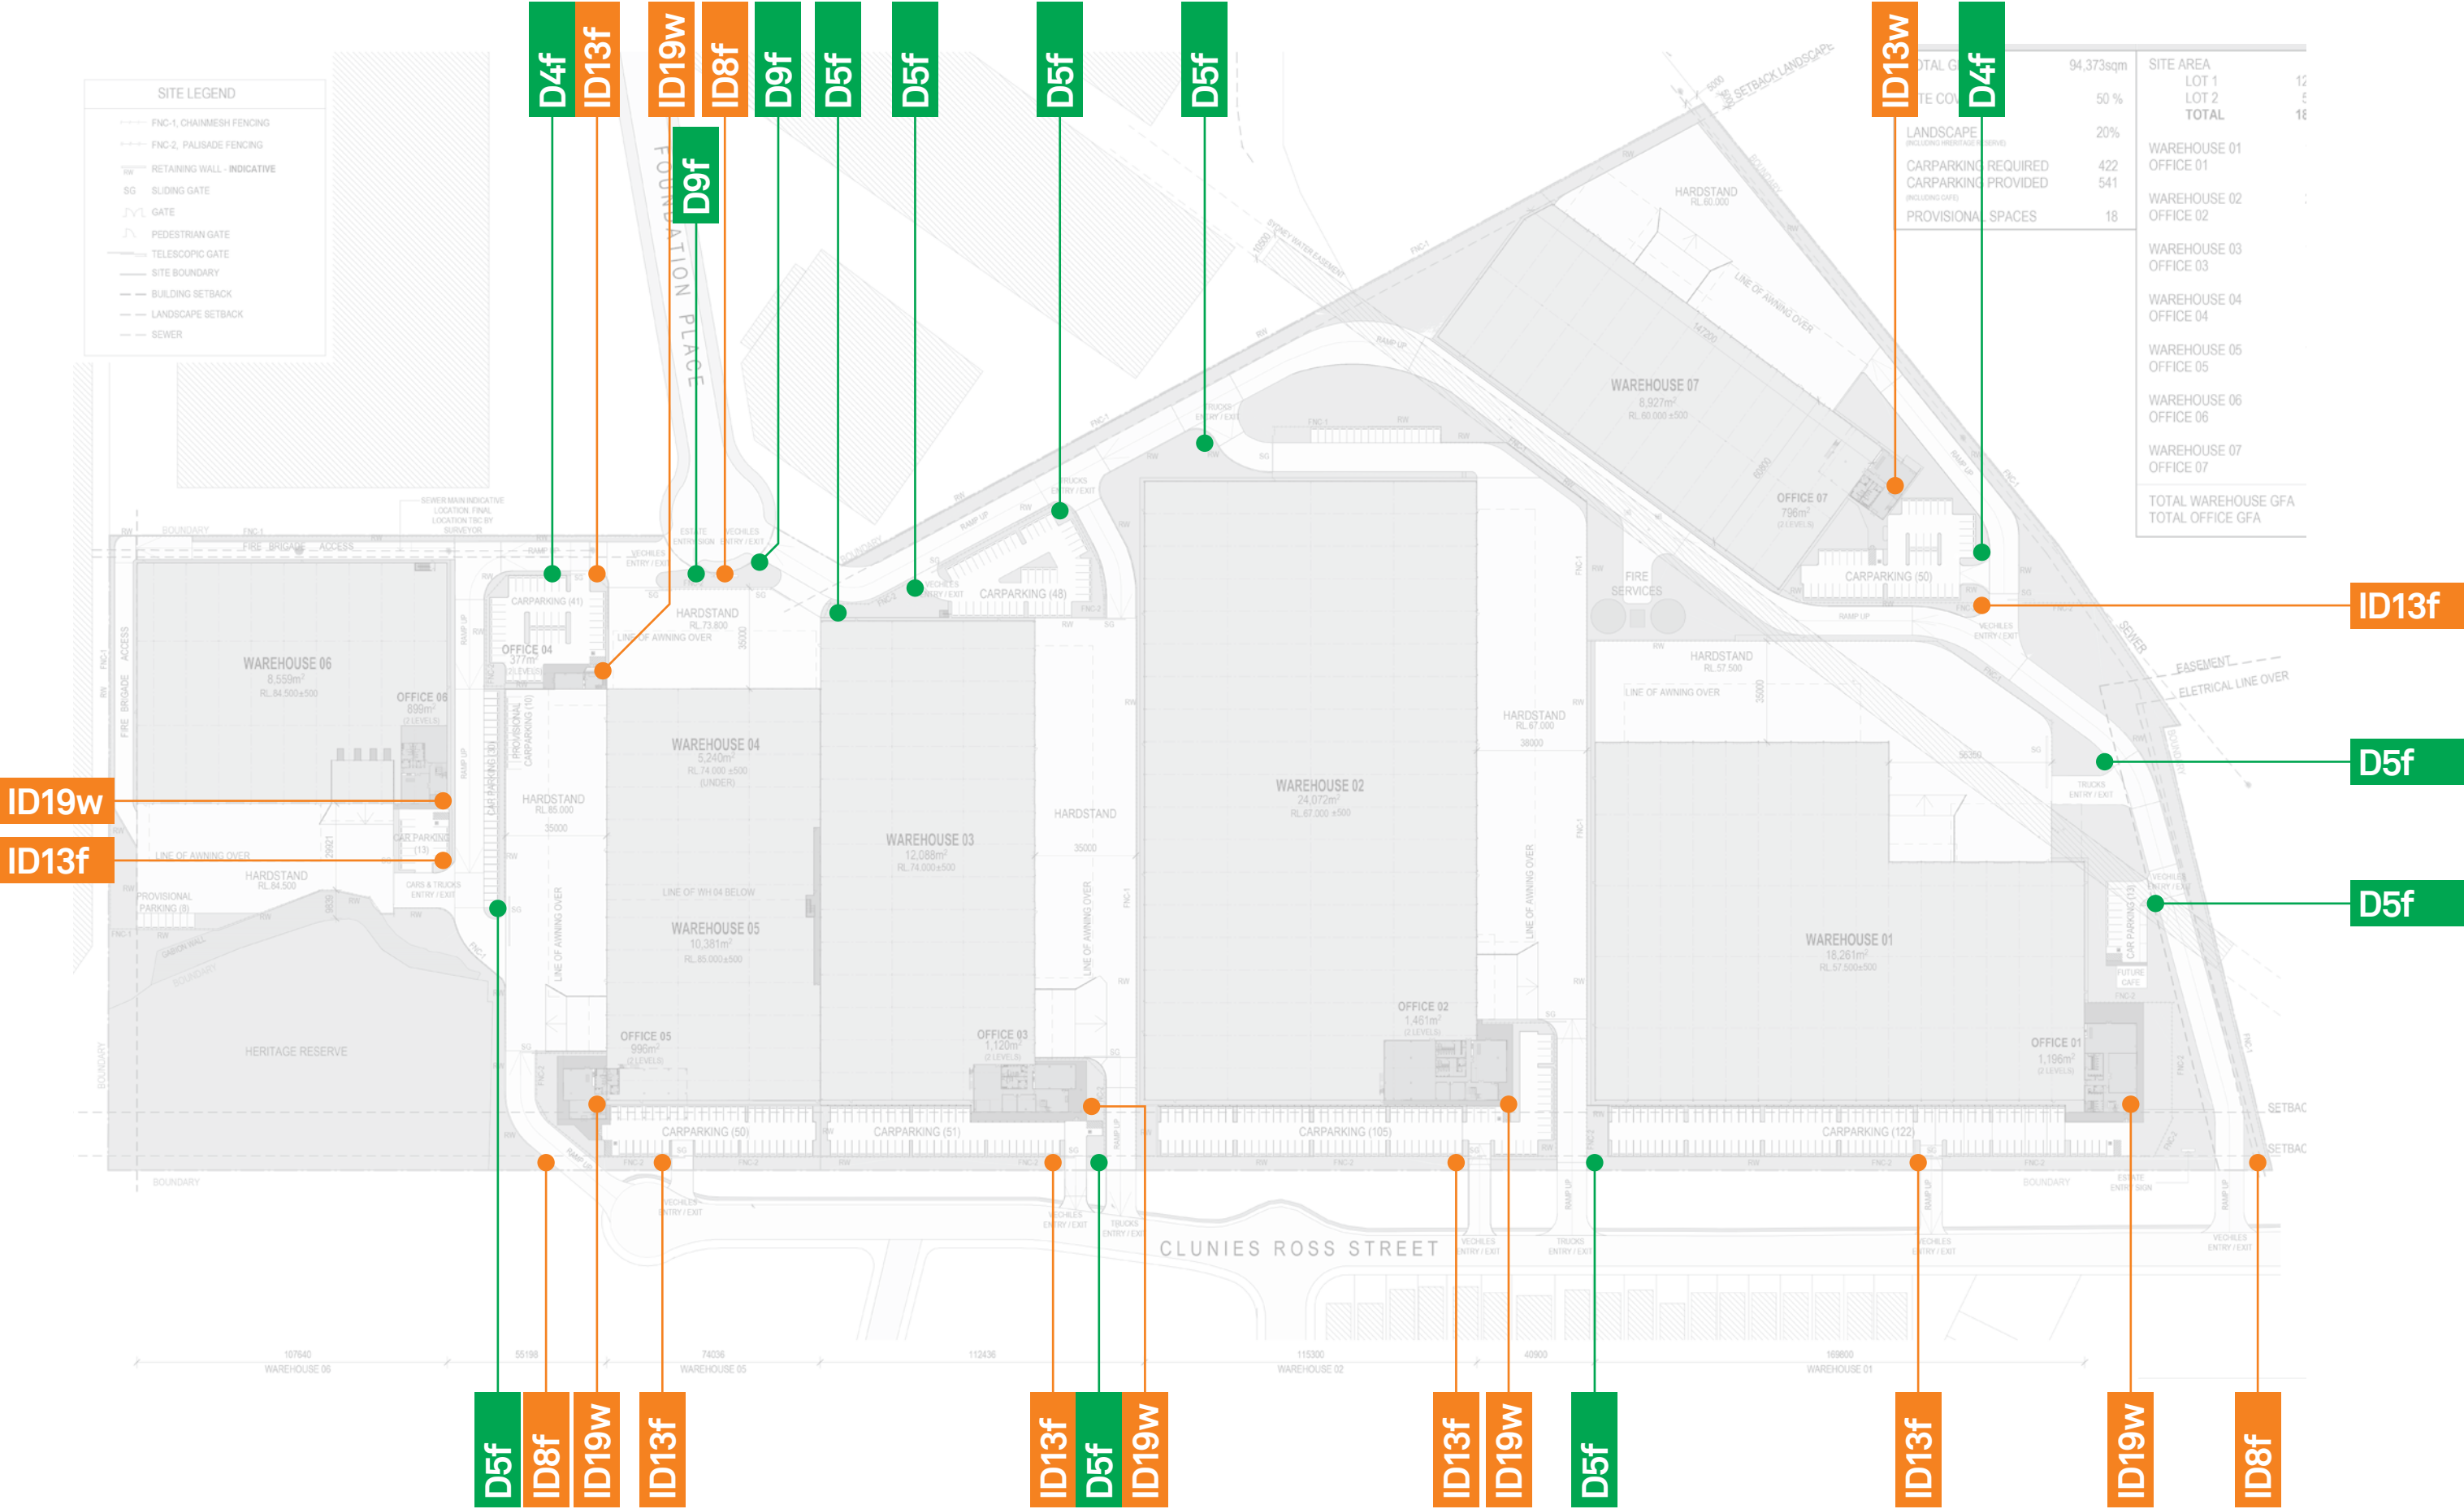

Sign schedule

SIGN TYPE	QUANTITY	CONTENT
ID19f	6	TBC
ID13f	8	TBC
ID8f	2	TBC
D4f	2	TBC
D5f	9	TBC
D9f	1	TBC

Melbourne
Sydney
Brisbane
Adelaide
Auckland
Hong Kong

diadem.co

