


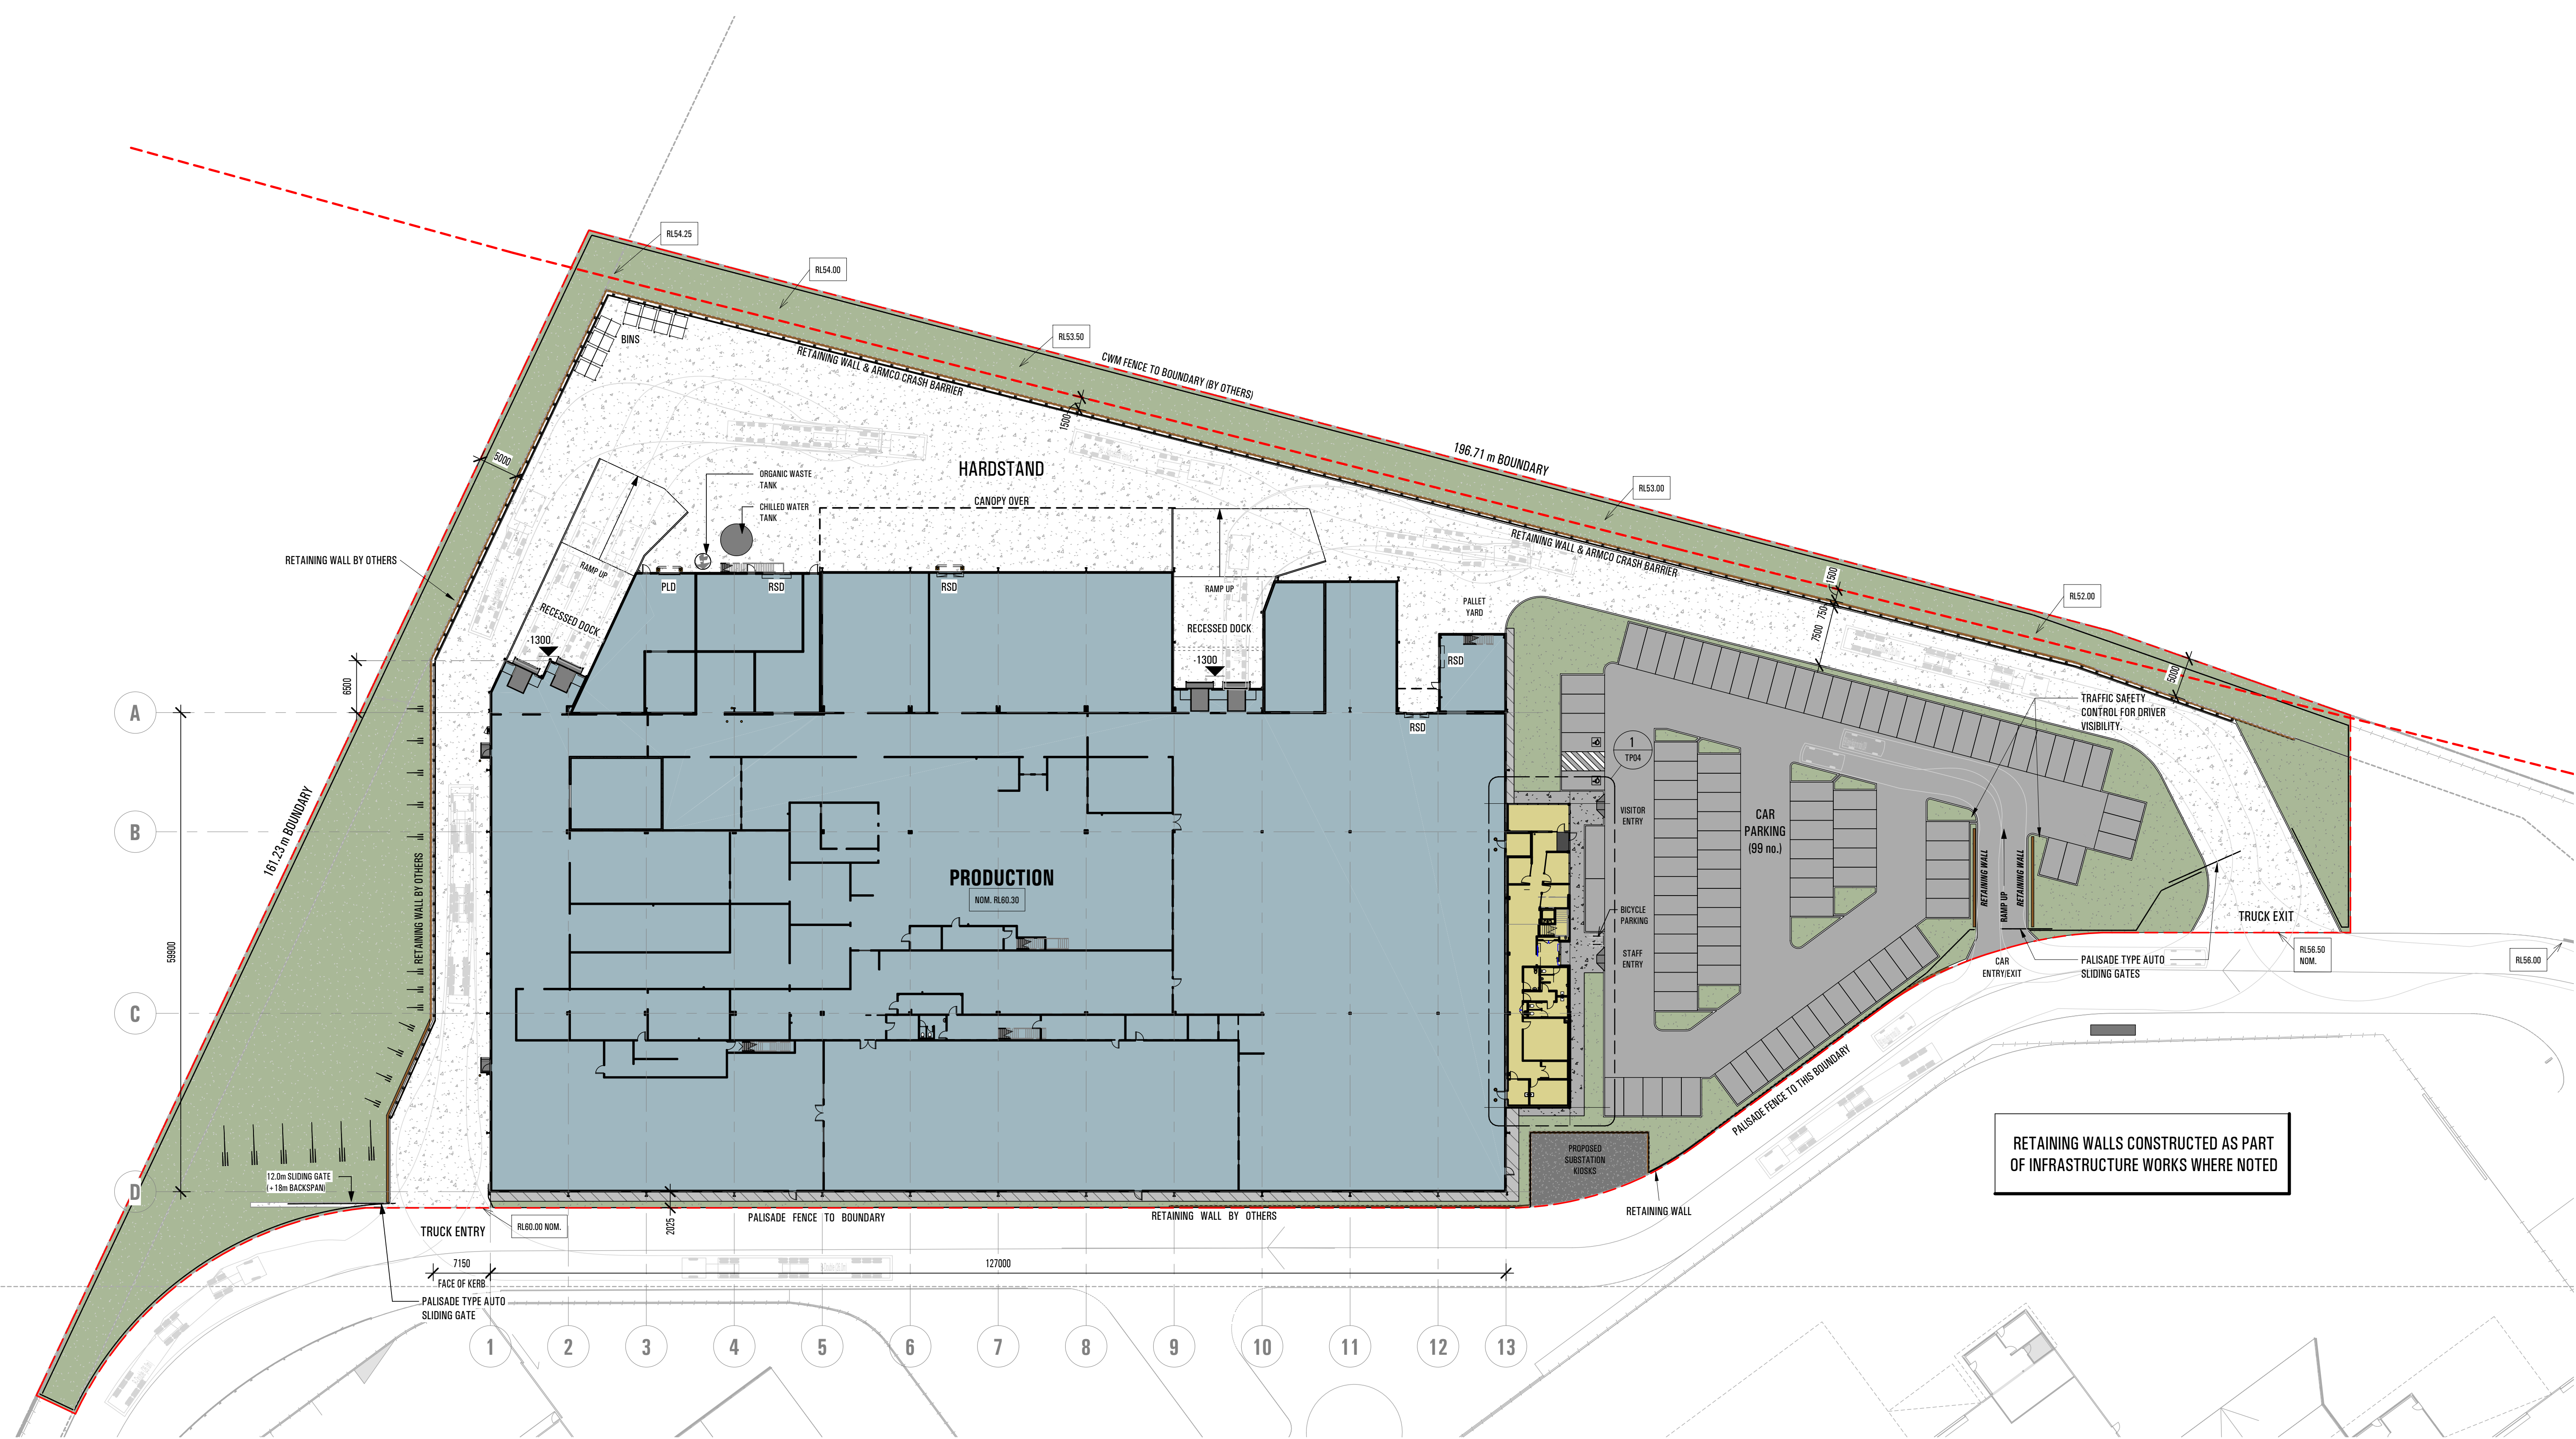

1 SITE PLAN
1 : 400

RETAINING WALLS CONSTRUCTED AS PART
OF INFRASTRUCTURE WORKS WHERE NOTED

AREA ANALYSIS	
WAREHOUSE	9,309m ²
OFFICE (GROUND)	300m ²
OFFICE (FIRST)	304m ²
CATWALK	407m ²
WORKSHOP MEZZ.	40m ²
CANTILEVER CANOPIES	370m ²
CARS	99no.
SITE AREA	21,952m ²