

WESTMEAD HOSPITAL

WESTMEAD

- NOTES
1. THE BOUNDARIES HAVE NOT BEEN MARKED
 2. ALL AREAS AND DIMENSIONS HAVE BEEN COMPILED FROM PLANS MADE AVAILABLE BY THE OFFICE OF LAND & PROPERTY INFORMATION (NSW) AND ARE SUBJECT TO FINAL SURVEY
 3. ORIGIN OF LEVELS ON A.H.D. IS TAKEN FROM **SSM156523** R.L. **16.485** (A.H.D.) IN MONS ROAD & **SSM156523** R.L. **22.64** (A.H.D.) IN HAINSWORTH STREET
 4. CONTOUR INTERVAL **0.5 m**
 5. CONTOURS ARE INDICATIVE ONLY. ONLY SPOT LEVELS SHOULD BE USED FOR CALCULATIONS OF QUANTITIES WITH CAUTION
 6. KERB LEVELS ARE TO THE TOP OF KERB UNLESS SHOWN OTHERWISE
 7. FLOOR LEVELS SHOWN ARE THRESHOLD LEVELS. NO INVESTIGATION OF INTERNAL FLOOR LEVELS HAS BEEN UNDERTAKEN
 8. AN INVESTIGATION OF UNDERGROUND SERVICES HAS BEEN MADE. UNDERGROUND SERVICES HAVE BEEN REMOTELY DETECTED BY "DOWN UNDER DETECTION SERVICES" AND ARE APPROXIMATE ONLY. SOME SERVICES SUCH AS FIRE & WATER SUPPLY, GAS AND OPTICAL FIBRE CABLING DO NOT HAVE METALLIC TRACING WIRES OR METAL PIPES AND MAY NOT HAVE BEEN DETECTED. 'DIAL BEFORE YOU DIG' ENQUIRY 7378672 OF 02/05/2014 HAS BEEN USED AS A REFERENCE SOURCE FOR UNDERGROUND SERVICES WITHIN THE EXTERNAL ROAD RESERVES. AS SUCH THESE SERVICES WITHIN THE ROAD RESERVES HAVE NOT BEEN ELECTRONICALLY DETECTED AND ARE IN MOST CASES DIAGRAMMATIC ONLY.
 9. 8/4/7 DENOTES TREE SPREAD OF 8m, TRUNK DIAMETER OF 0.4m & APPROX HEIGHT OF 7m
 10. SHOWS APPROXIMATE POSITION OF ROAD LINEMARKING AND IS INDICATIVE ONLY
 11. BEARINGS SHOWN ARE MGA (MAP GRID OF AUSTRALIA) ADD APPROX. 1°00' FOR TRUE NORTH

SHEET 2 DETAIL AND LEVEL SHEET LAYOUT PLAN

SHEET 3-22 DETAIL AND LEVEL PLANS

LEGEND			
BENCH MARK		FIRE HYDRANT	FHYD
TELSTRA PIT		FIRE HOSE REEL	FHR
COMMS PIT		WATER METER	WM
ELECTRIC LIGHT POLE		WATER TAP	TAP
ELECTRICITY PIT		IRRIGATION CONTROL VALVE	ICV
ELECTRICITY SWITCHBOARD		GAS VALVE	GAS
ELECTRICAL PLAQUE		GAS PLAQUE	PLQ
EARTHING ROD		GAS MARKER	GMKR
ELECTRICITY BOX		GAS PILLAR	GPIL
CARD SWIPE		NITRO VALVE	NVL
AIR CONDITIONER UNIT		INSPECTION OPENING	IO
POLE		INSPECTION PIT	IP
TICKET MACHINE		DIP POINT	DIP
VENDING MACHINE		VEHICLE CROSSING	(VC)
STREET SIGN		PRAM CROSSING	(PC)
BOLLARD		SECURITY CAMERA	SCAM
PIT WITH CONCRETE LID		INVERT LEVEL	I.L.
PIT WITH METAL LID		DEPTH TO SERVICE	(D0.8)
GRADED INLET PIT		UNABLE TO OPEN PIT	UTO
KERB INLET PIT		END OF TRACE OF SERVICE	EOT
STORMWATER PIT		QUALITY LEVEL 'D' TRACE	QLD
MANHOLE		COMMUNICATIONS (DBYD)	C
INTERCOM		WATER (DBYD)	W
BOOM GATE		STORMWATER (DBYD)	SW
GATE		SEWER (DBYD)	S
SEWER INSPECTION POINT		ELECTRICITY (DBYD)	E
SEWER VENT		ELECTRICITY (DBYD)	P
MONITOR WELL		GAS (DETECTED)	G
SEWER MANHOLE		FUEL SERVICE	F(D)
LAMP HOLE		UNKNOWN SERVICE	
STOP VALVE		INTERNAL SEWERS SYSTEM	
HYDRANT		TRADE WASTE	TW
		GAS (DETECTED)	G(D)
		COMMUNICATIONS (DETECTED)	C(D)
		WATER (DETECTED)	W(D)
		STORMWATER (DETECTED)	SW(D)
		SEWER (DETECTED)	S(D)
		ELECTRICITY (DETECTED)	E(D)
		SERVICE DEPTH	ie. (D1.2)
		END OF TRACE	(EOT)

Revision	Date	Description	Reference
H	00/00/00	-	00
G	00/00/00	-	00
F	00/00/00	-	00
E	18/12/20	ADDITIONAL DETAIL & LEVELS ADDED	094
D	14/08/20	ADDITIONAL DETECTED SERVICES (GAS) ADDED - REV CLOUDS ADDED	092
C	04/08/20	ADDITIONAL DETECTED SERVICES ADDED	092
B	16/07/20	ADDITIONAL DETAIL & LEVELS AND DETECTED SERVICES ADDED	092
A	22/05/20	SHEET 7 RONALD McDONALD HOUSE ADDED	088





THIS IS THE PLAN REFERRED TO IN MY LETTER DATED:

.....

Registered Surveyor NSW

Client HEALTH INFRASTRUCTURE

Drawing title PLAN OF DETAIL AND LEVELS AND UNDERGROUND SERVICE DETECTION OVER PART OF WESTMEAD HOSPITAL

datum AHD

site Area N/A


LGA CITY OF PARRAMATTA

reference number 32572 088DT

scale N/A

date of survey 09/12/19

SHEET 22 OF 1

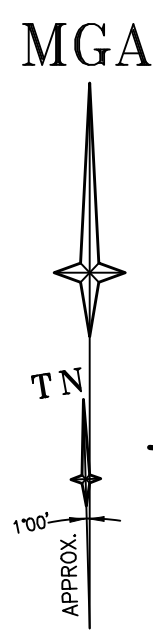


DP 1194390




THIS IS THE PLAN REFERRED TO IN MY LETTER DATED:
.....
Registered Surveyor NSW


Client: HEALTH INFRASTRUCTURE
Drawing title: PLAN OF DETAIL AND LEVELS AND UNDERGROUND SERVICE DETECTION OVER PART OF WESTMEAD HOSPITAL

datum	AHD	reference number	32572 088DT
site Area	N/A	scale	1:1000 @A1
LGA	CITY OF PARRAMATTA	date of survey	09/12/19
		SHEET OF	22 2

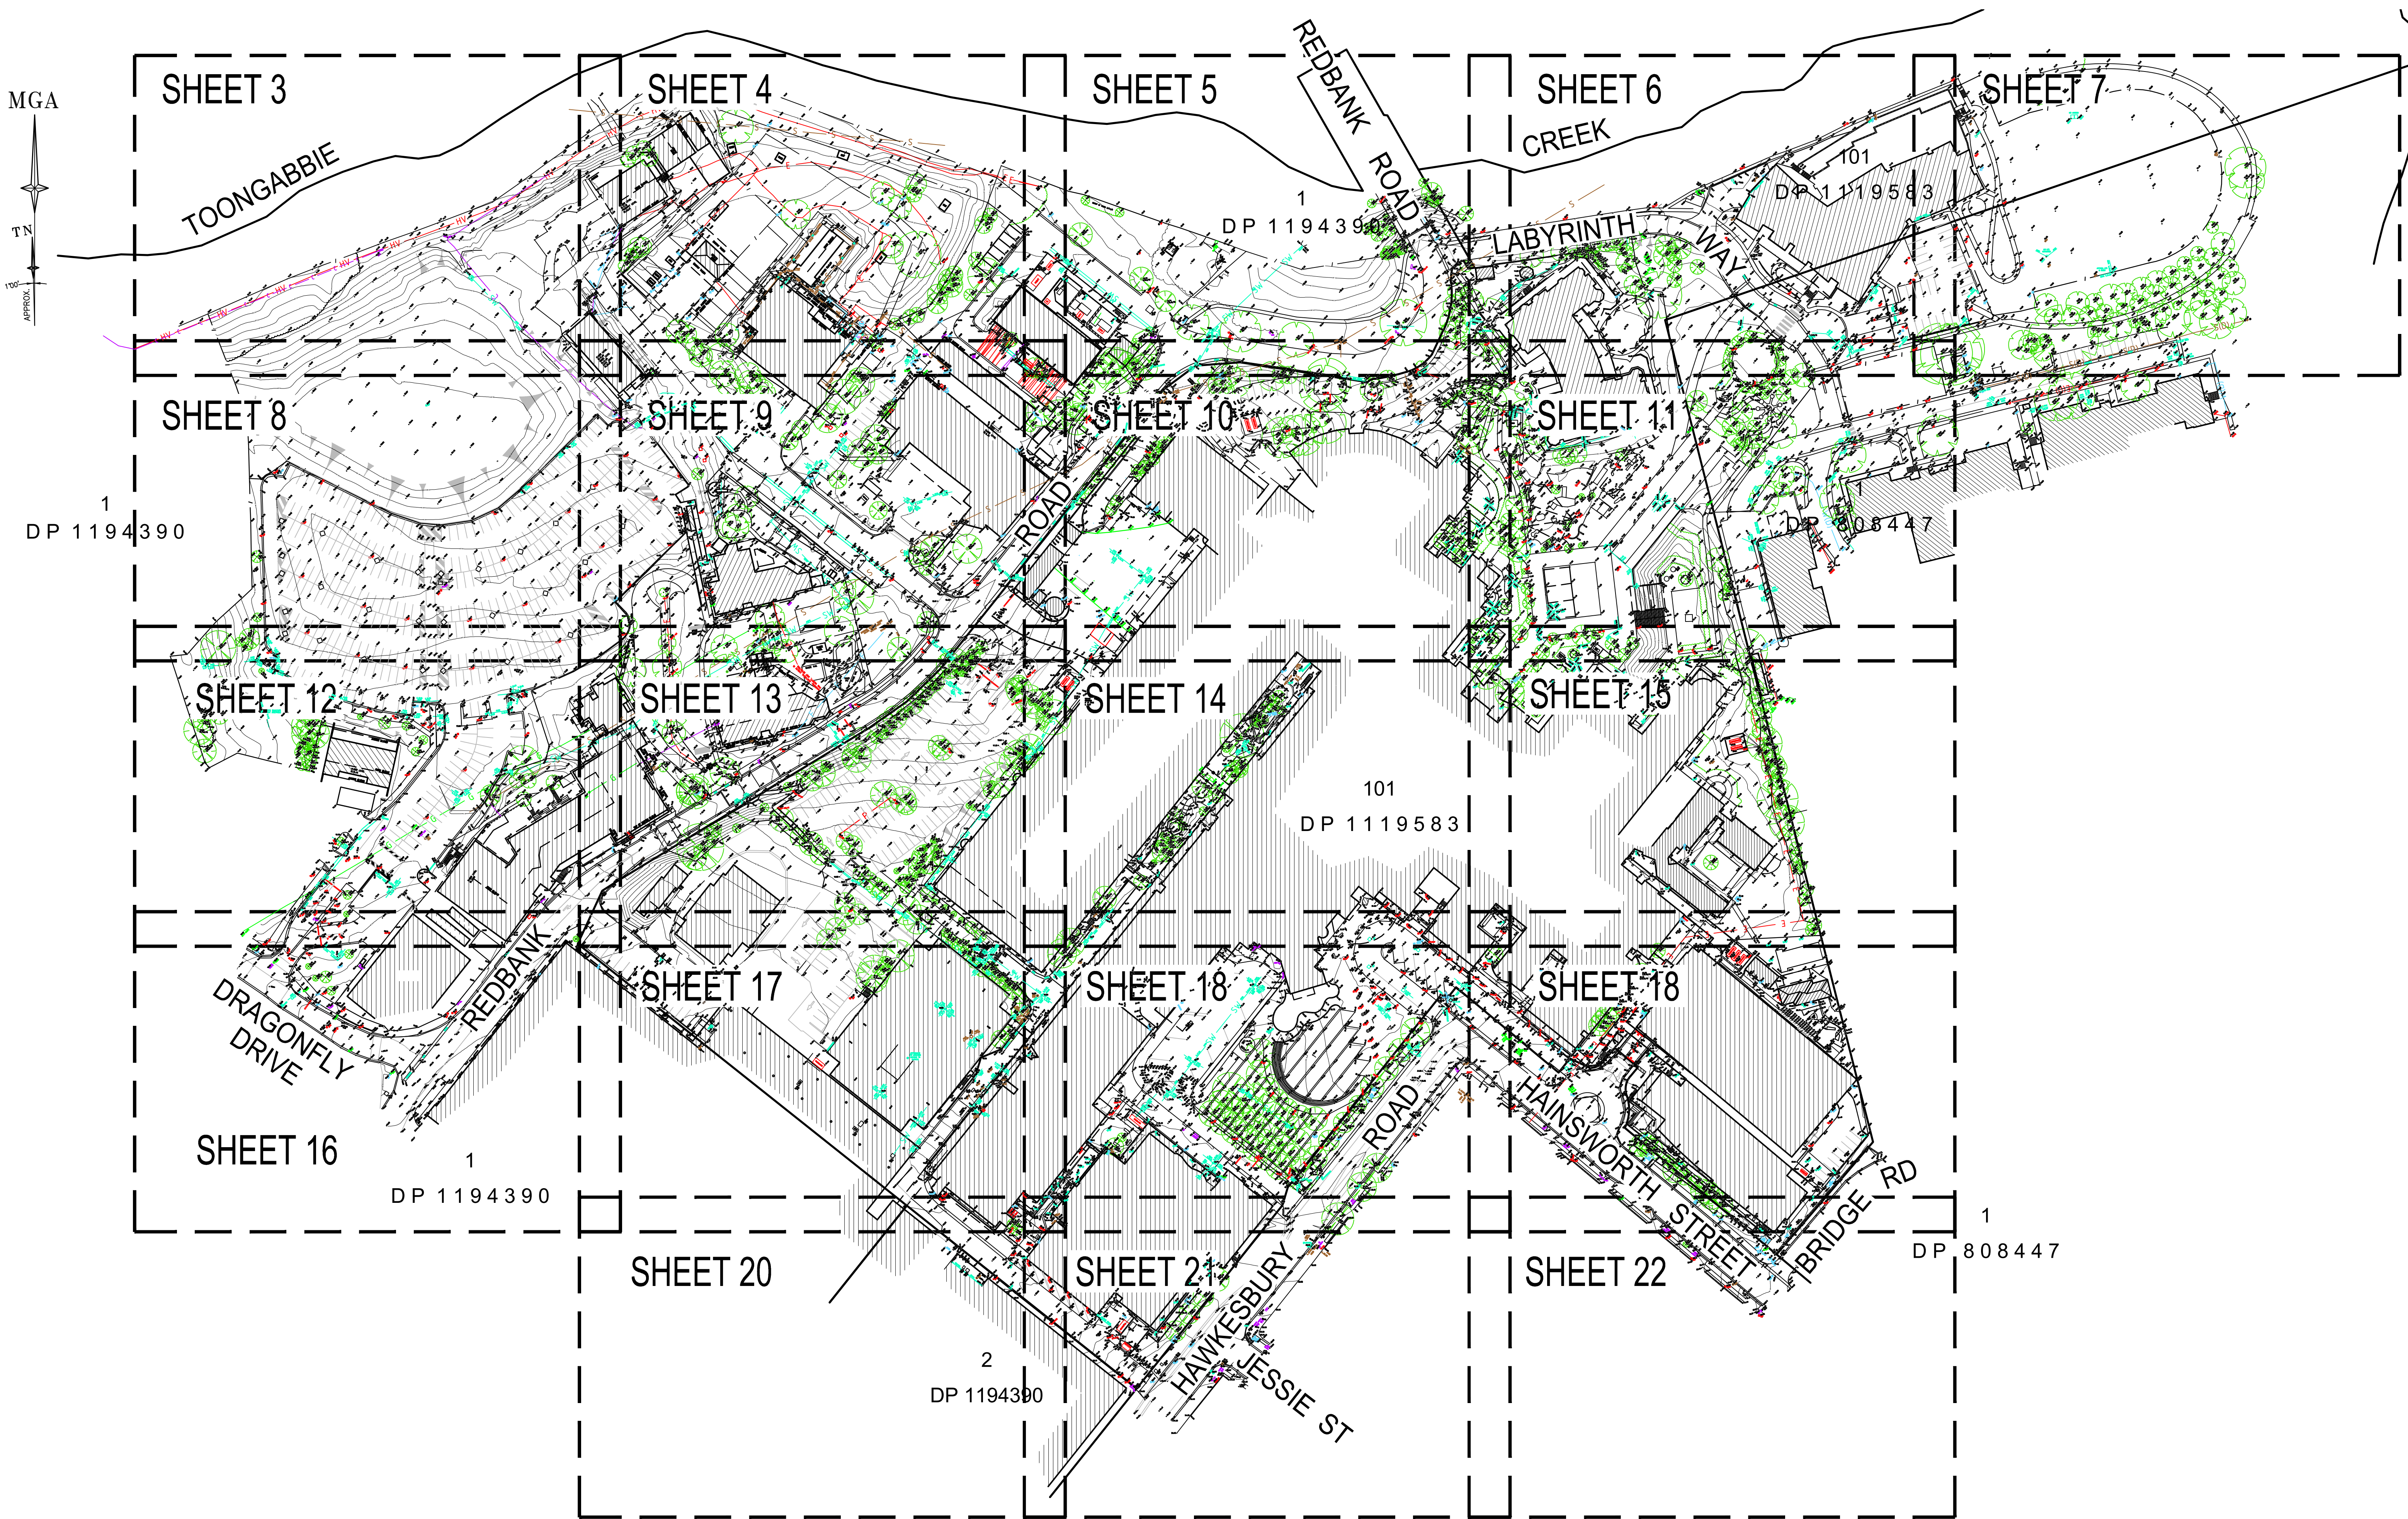

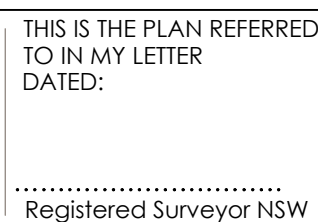

datum AHD	reference number	32572 088D
site Area N/A	scale 1:200 @A1	date of survey 09/12/19
LGA CITY OF PARRAMATTA	SHEET OF 22	3

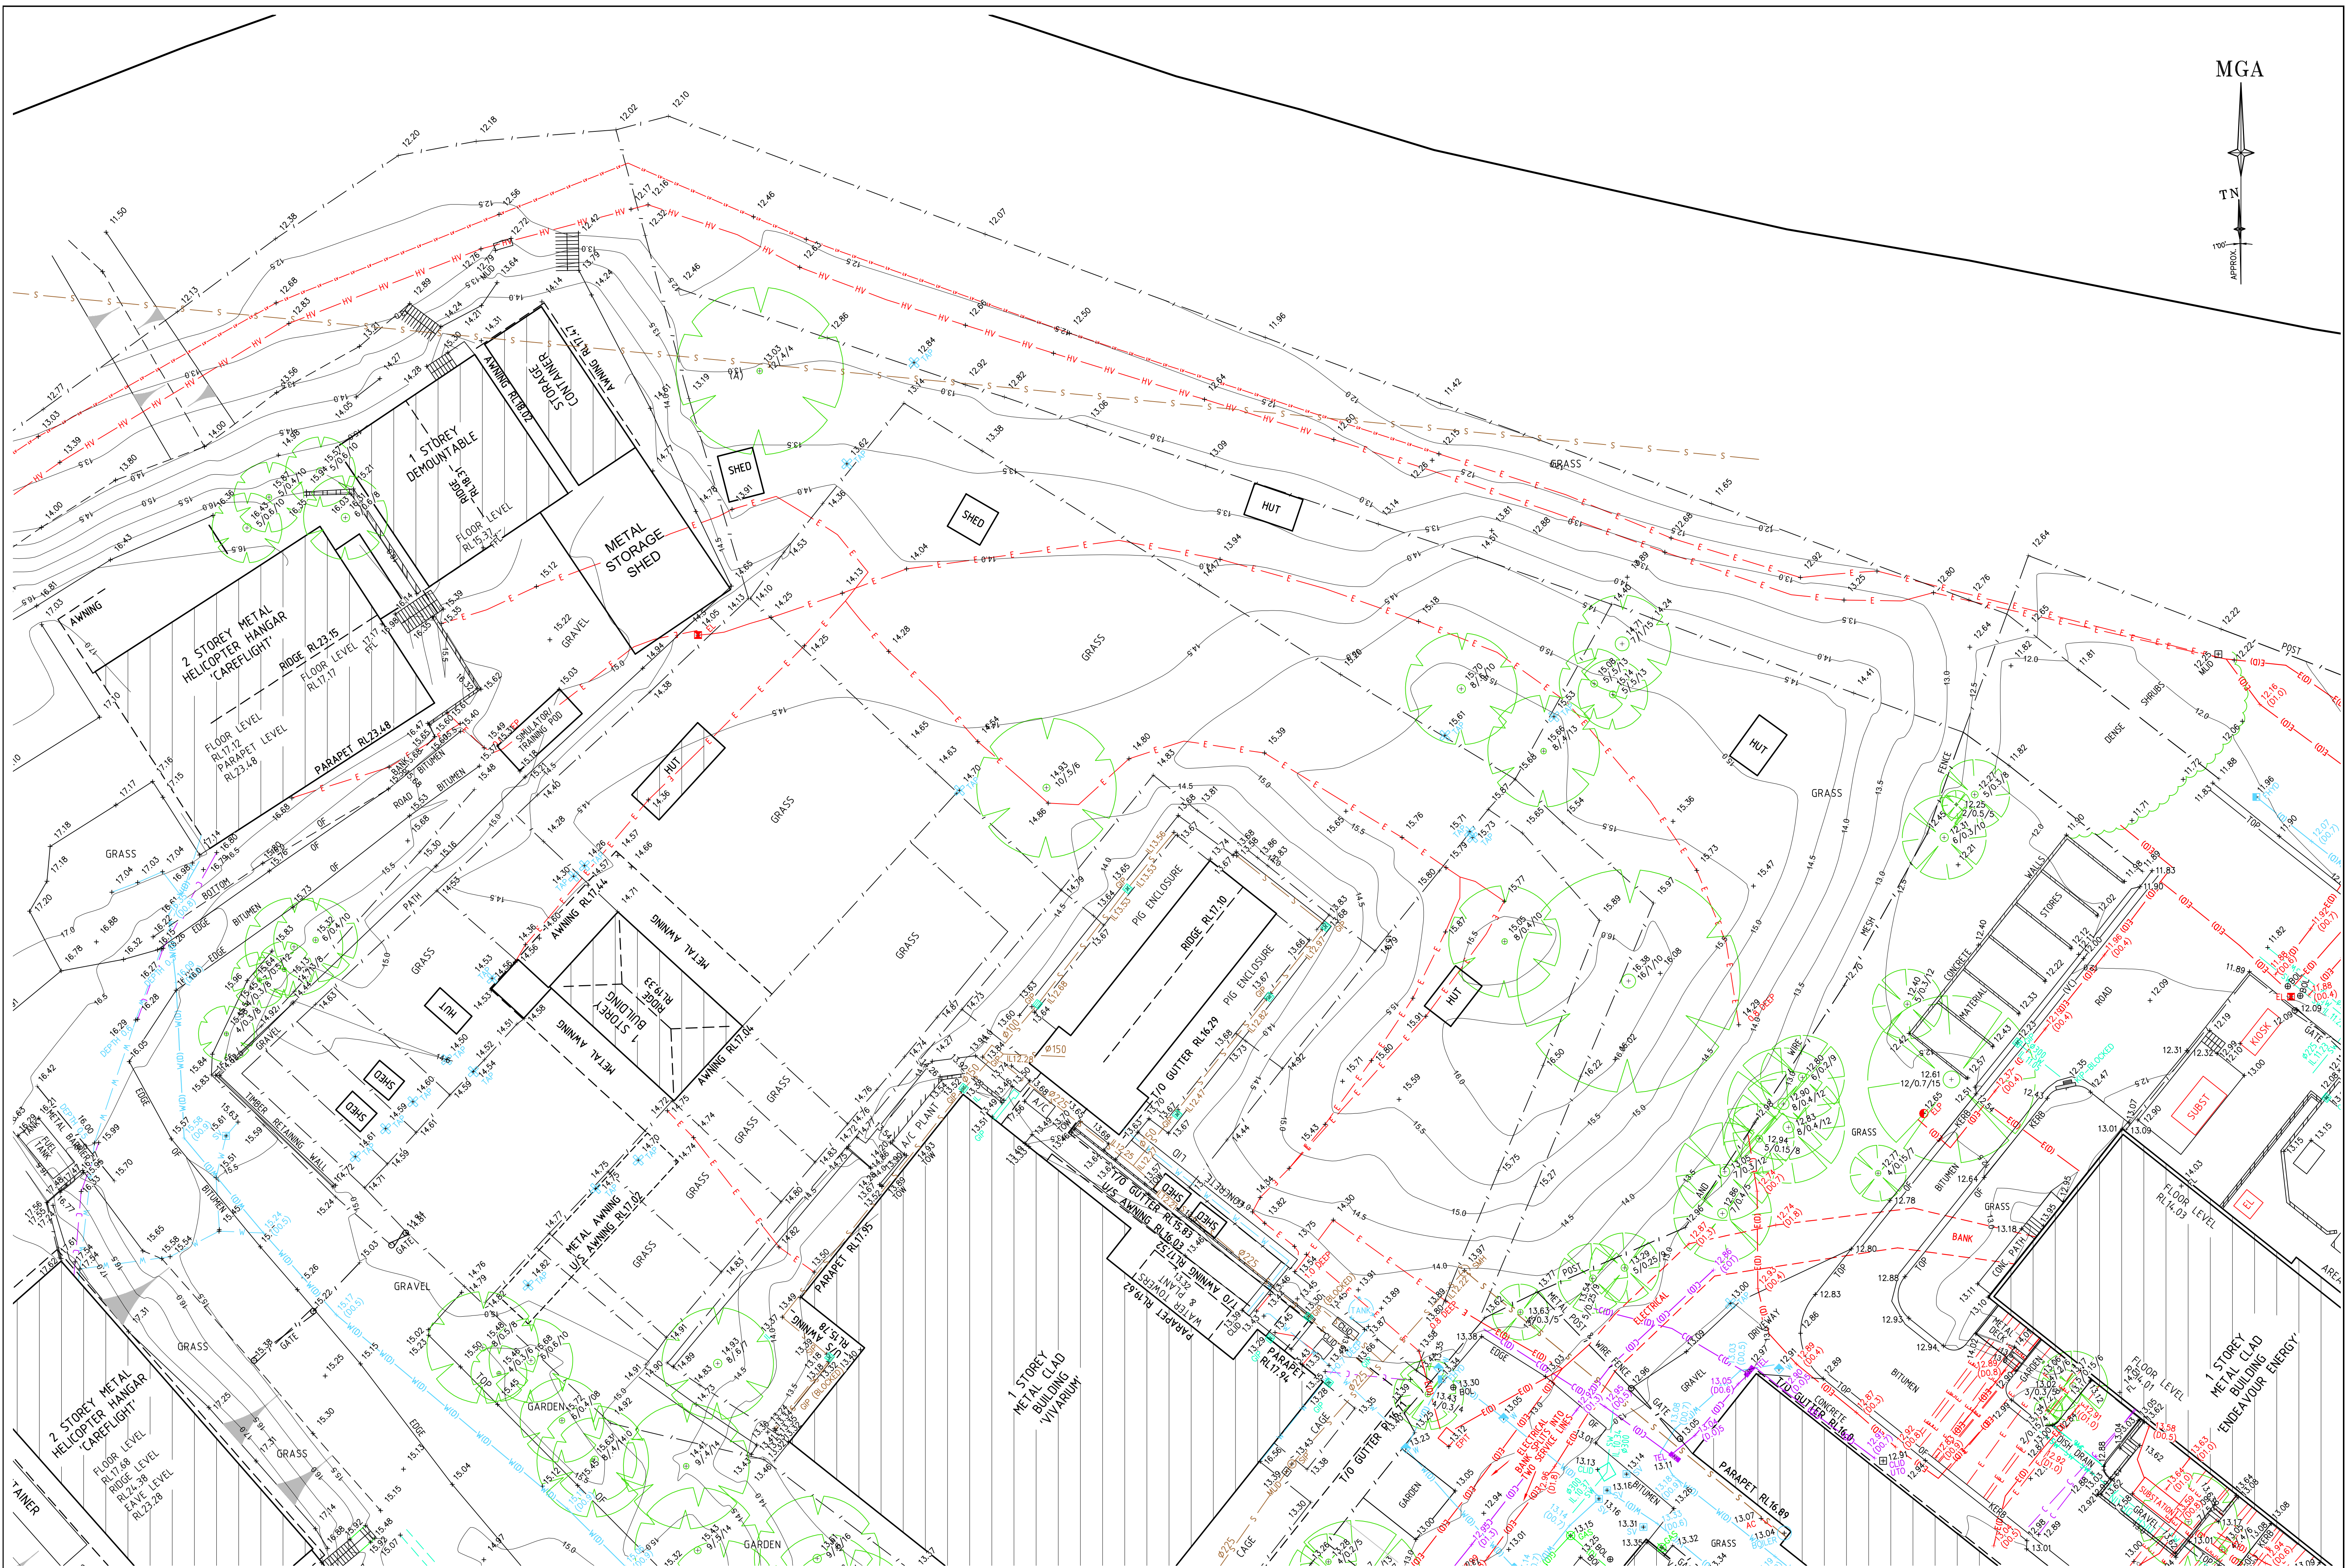

SEE SHEET 1 FOR NOTES AND LEGEND



SCALE 1:200 @ A1



www.lts.com.au | P 1300 587 000

THIS IS THE PLAN REFERRED TO IN MY LETTER DATED:

Registered Surveyor NSW


Client HEALTH INFRASTRUCTURE

Drawing title
PLAN OF DETAIL AND LEVELS AND UNDERGROUND
SERVICE DETECTION OVER PART OF WESTMEAD HOSPITALdatum
AHD
site Area
N/A
LGA
CITY OF PARRAMATTAreference number
32572 088DT
scale
1:200 @ A1
date of survey
09/12/19
SHEET
22
4

MGA

TN

APPROX

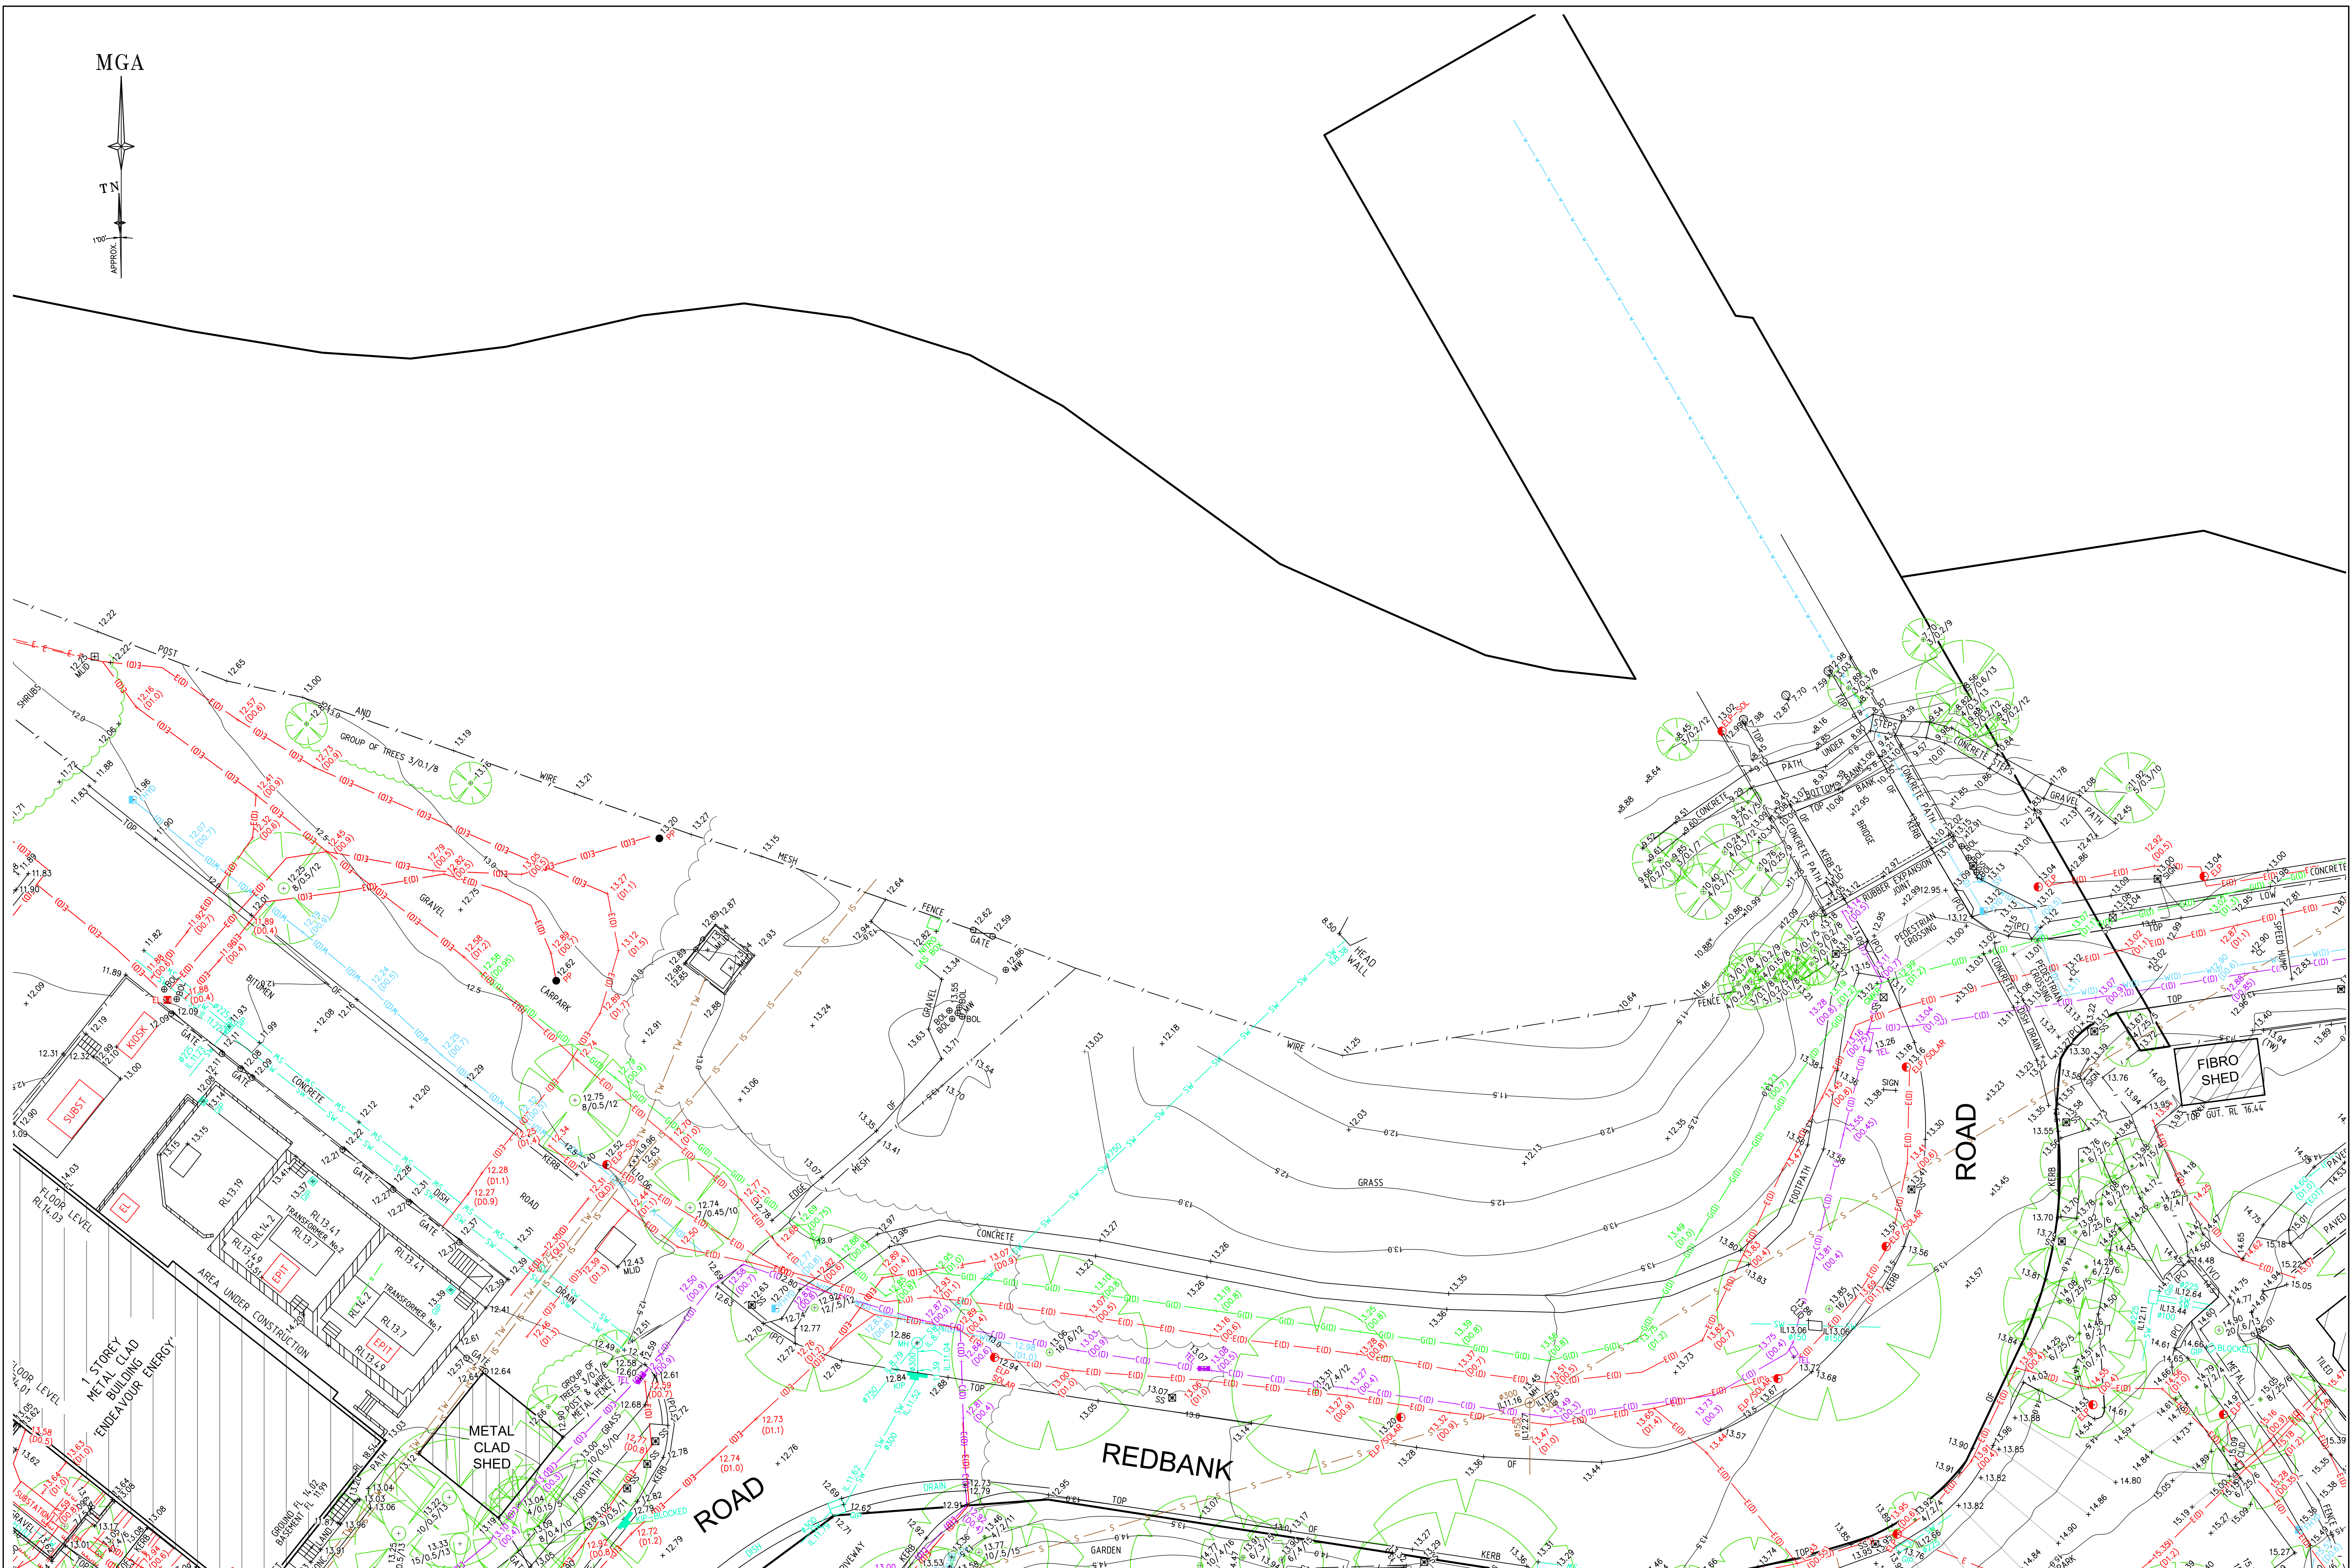

SEE SHEET 1 FOR NOTES AND LEGEND



SCALE 1:200 @ A1





www.lts.com.au P 1300 587 000

THIS IS THE PLAN REFERRED TO IN MY LETTER DATED: _____
Registered Surveyor NSW

Client: HEALTH INFRASTRUCTURE
Drawing title: PLAN OF DETAIL AND LEVELS AND UNDERGROUND SERVICE DETECTION OVER PART OF WESTMEAD HOSPITAL

datum: AHD
site Area: N/A
LGA: CITY OF PARRAMATTA
reference number: 32572 088DT
scale: 1:200 @ A1
date of survey: 09/12/19
SHEET 22 OF 5

MGA

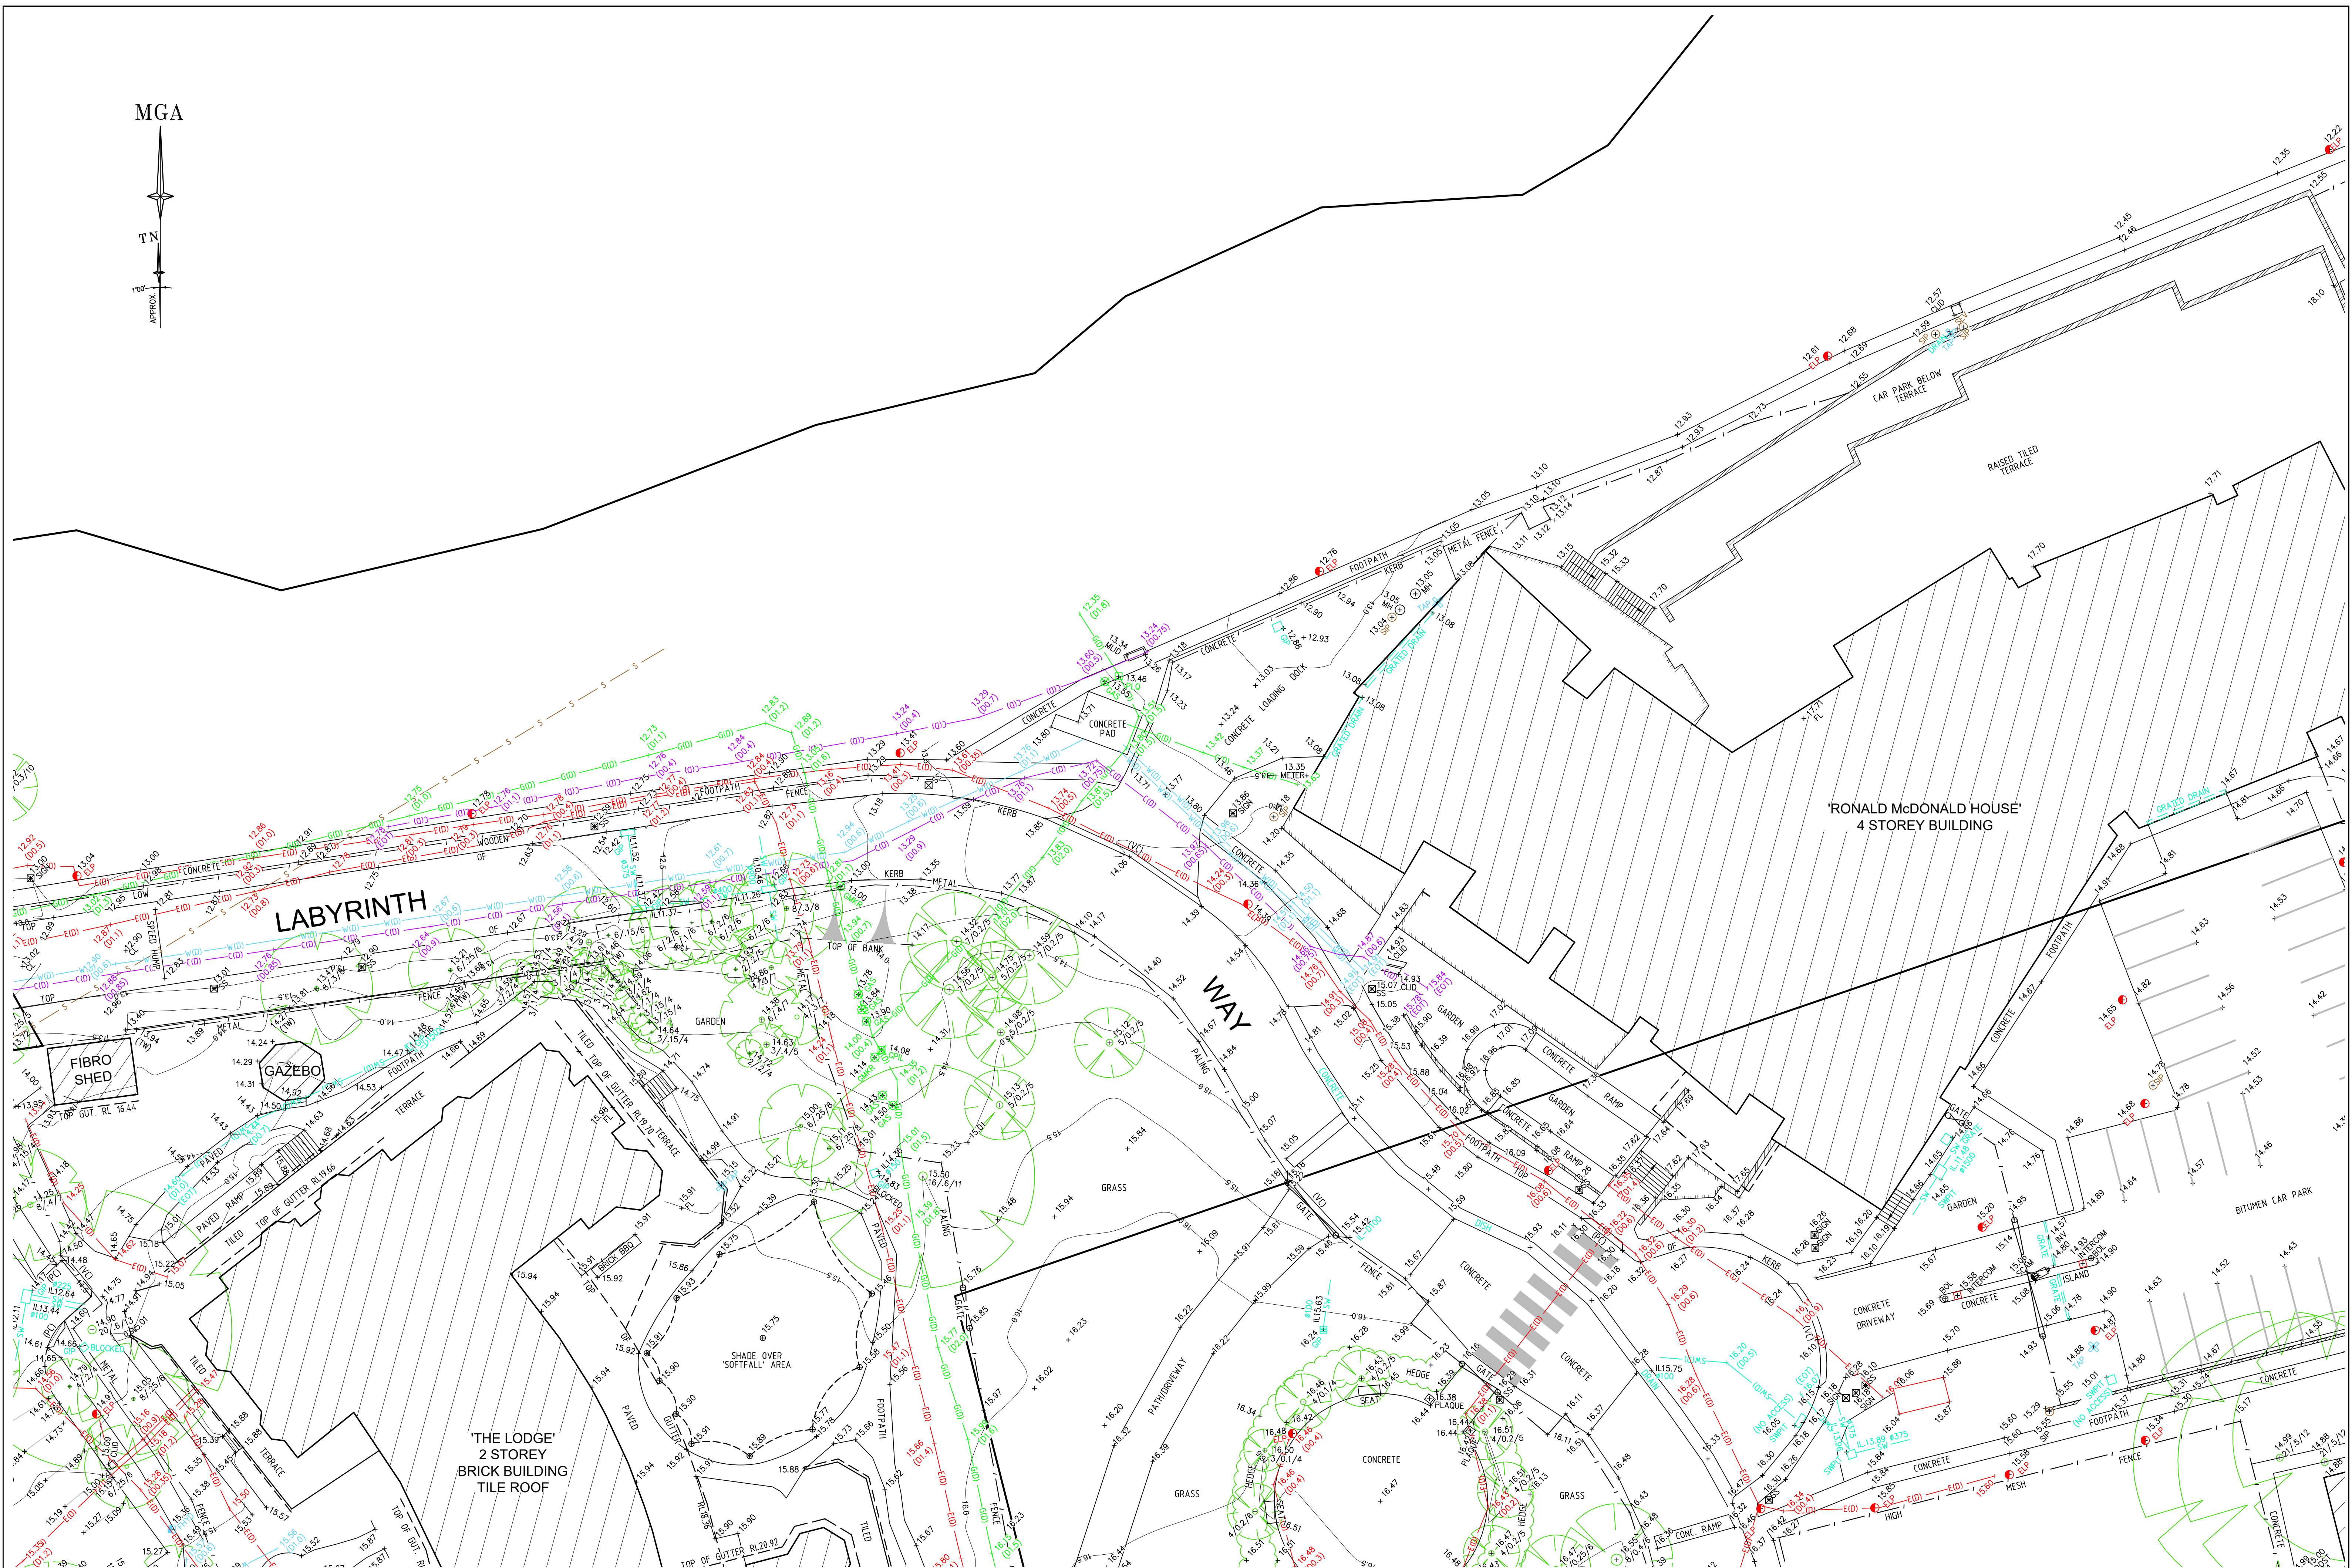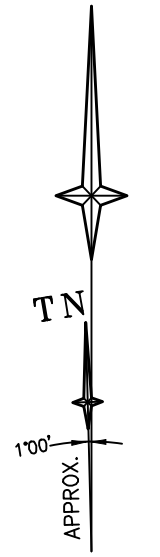

SEE SHEET 1 FOR NOTES AND LEGEND




0 4 6 8 12 16 20
SCALE 1:200 @ A1





THIS IS THE PLAN REFERRED TO IN MY LETTER DATED:
Registered Surveyor NSW

Client: HEALTH INFRASTRUCTURE
Drawing title: PLAN OF DETAIL AND LEVELS AND UNDERGROUND SERVICE DETECTION OVER PART OF WESTMEAD HOSPITAL

datum: AHD
site Area: N/A
LGA: CITY OF PARRAMATTA
reference number: 32572 088DT
scale: 1:200 @ A1
date of survey: 09/12/19
SHEET 22 OF 6

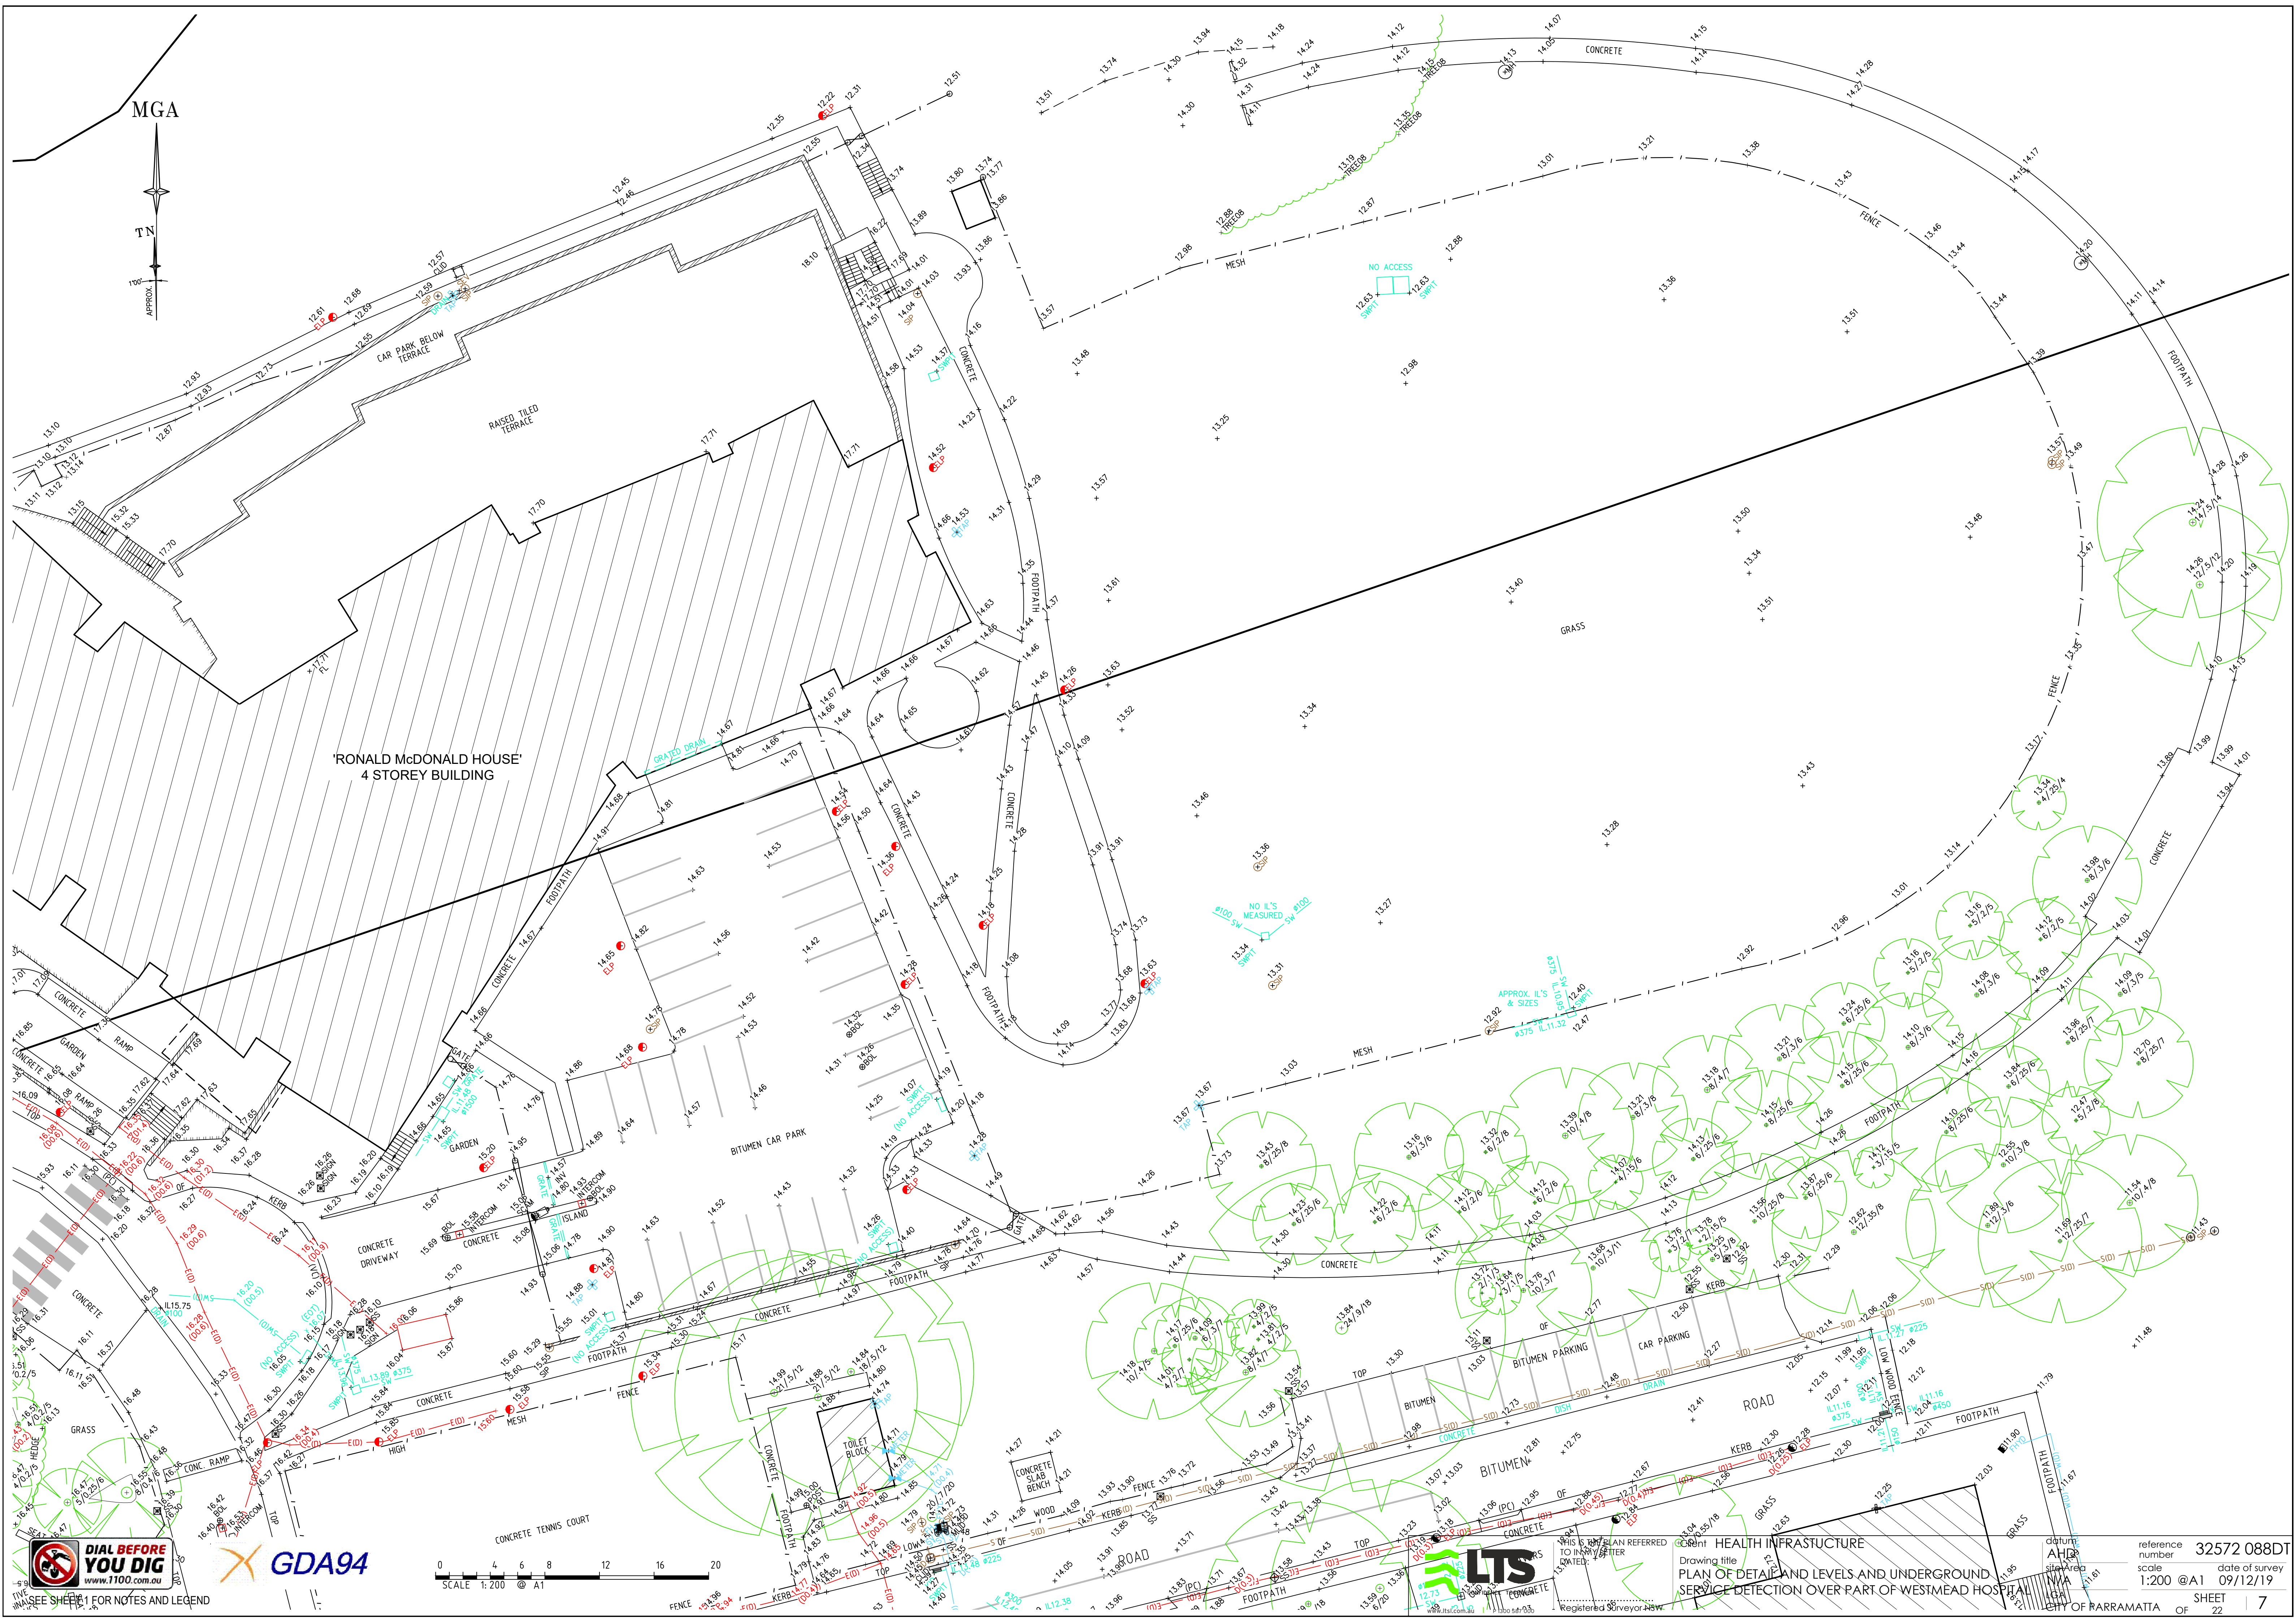

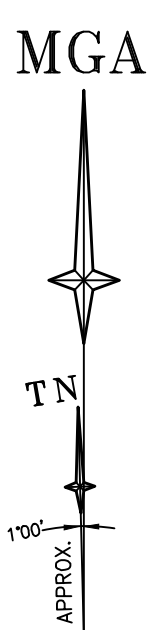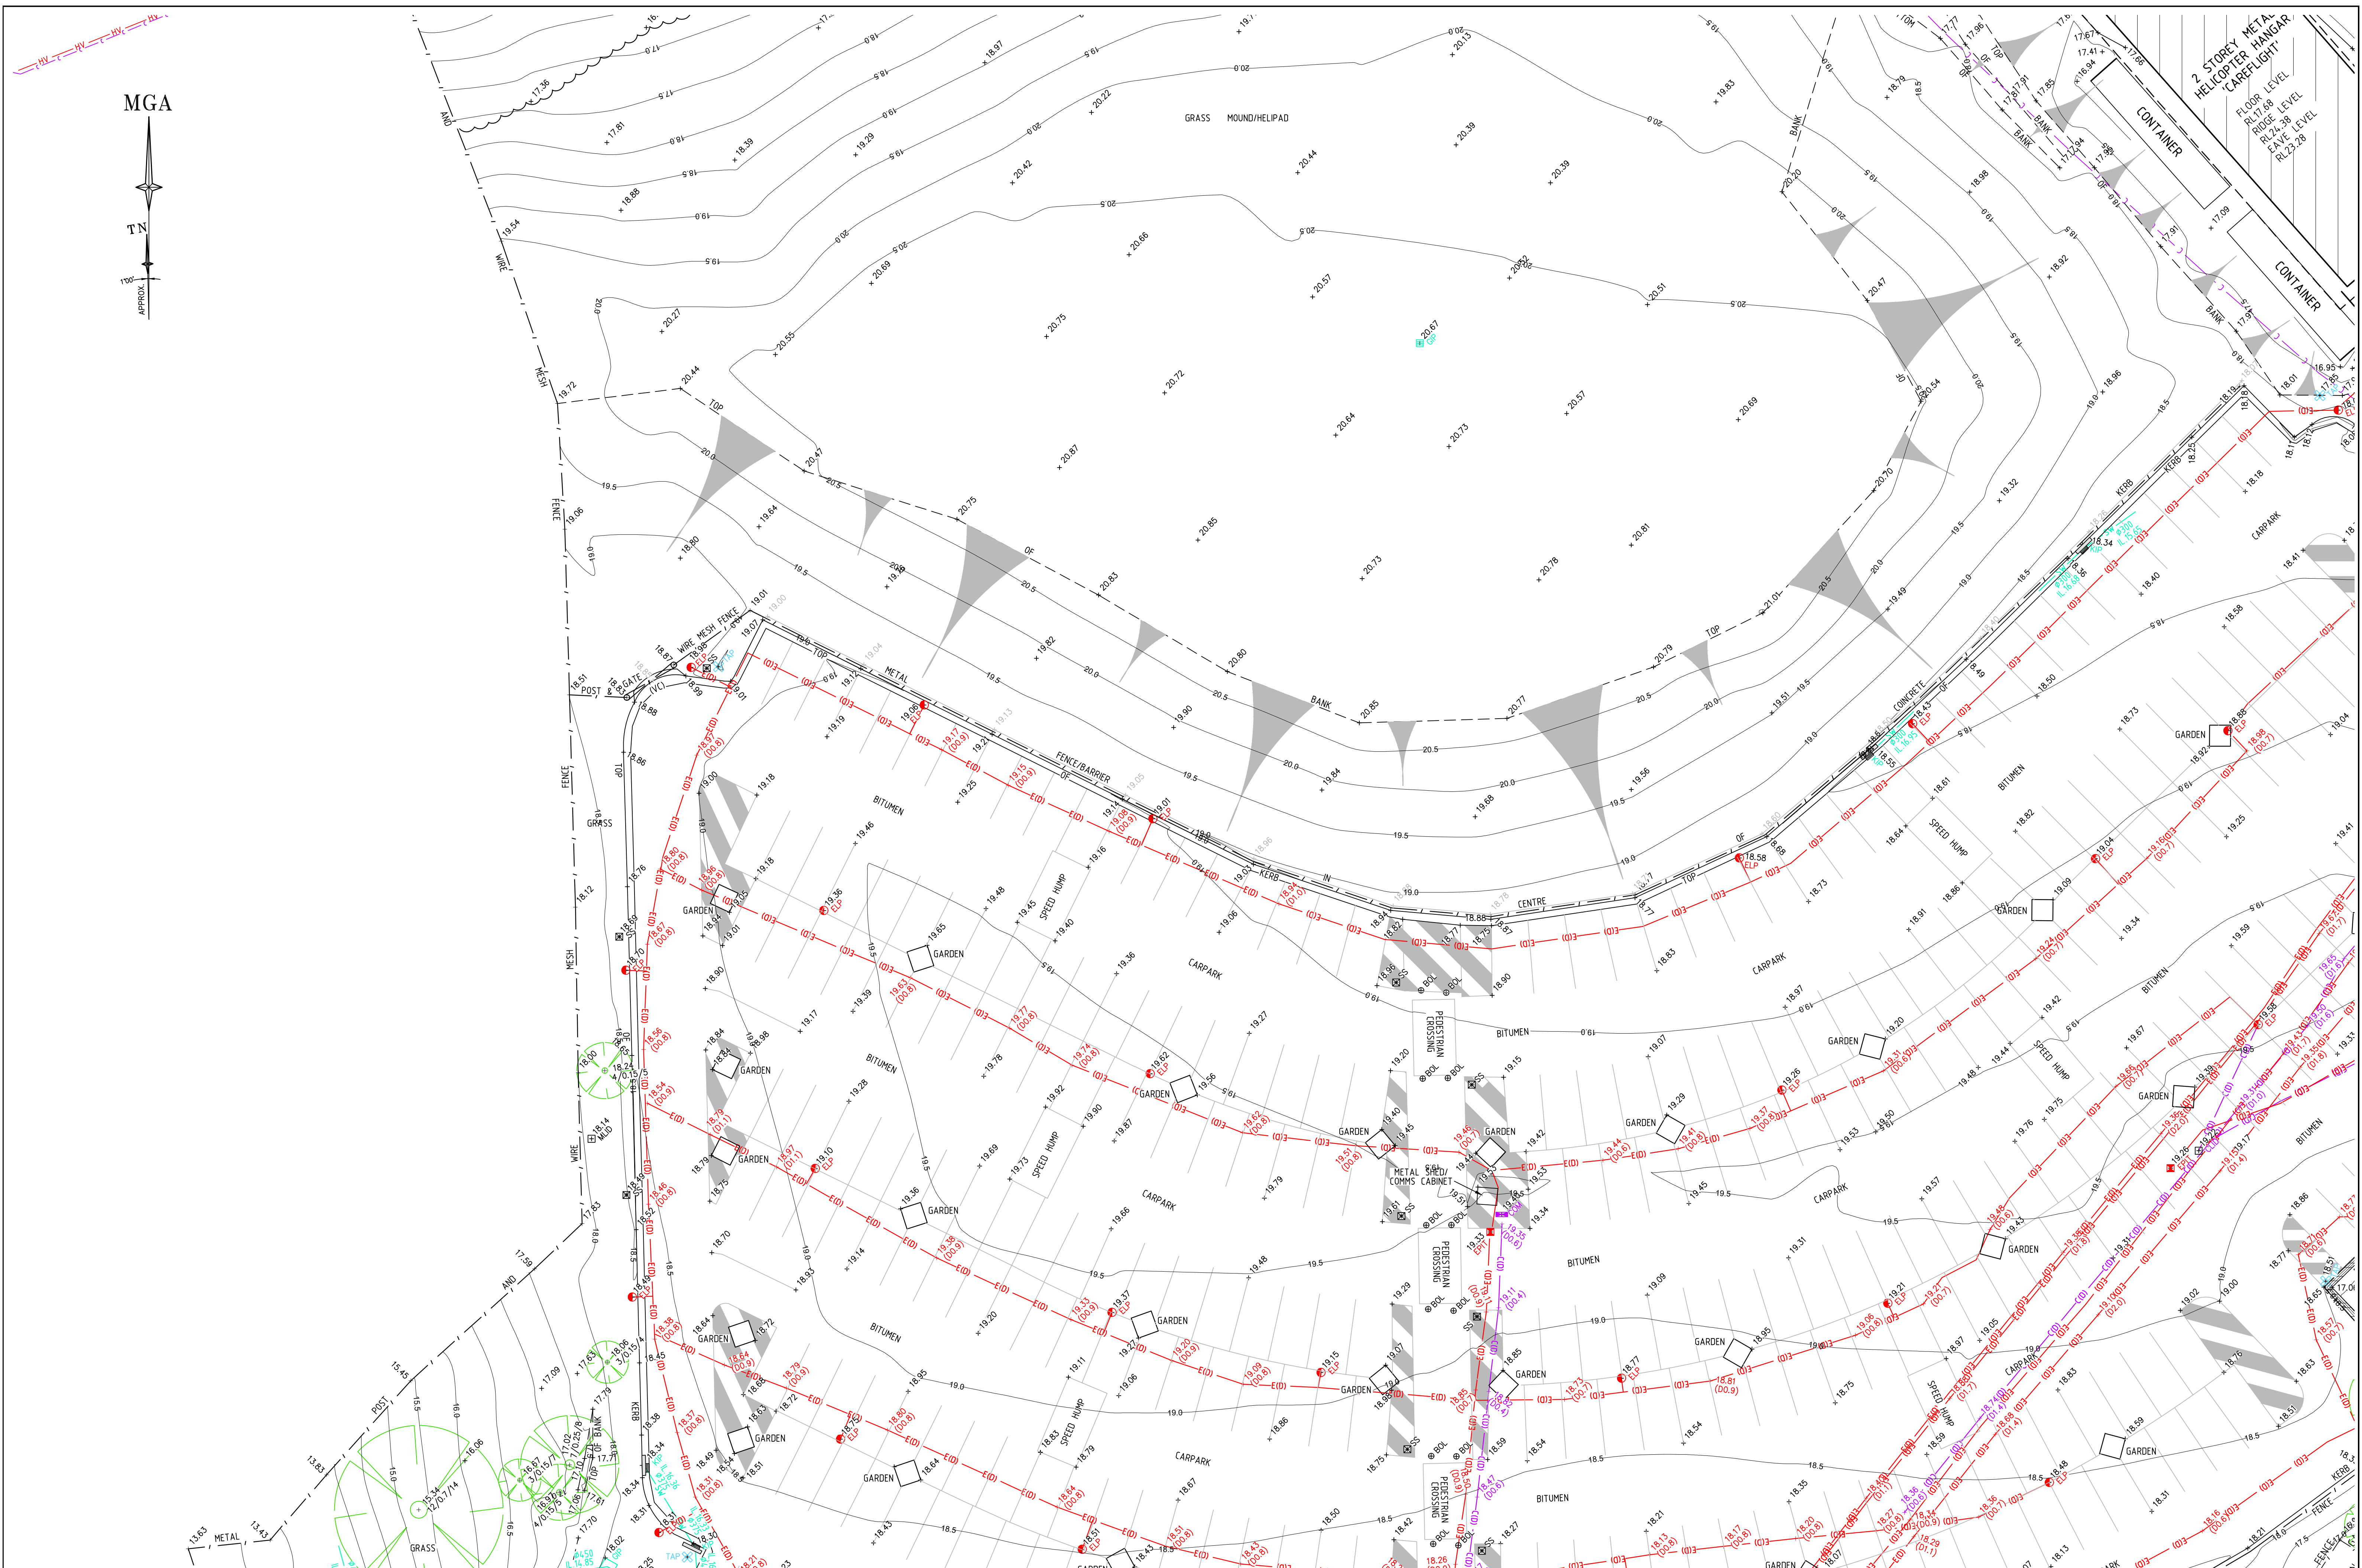


SEE SHEET 1 FOR NOTES AND LEGEND



THIS IS THE PLAN REFERRED TO IN MY LETTER DATED:
.....
Registered Surveyor NSW

Client HEALTH INFRASTRUCTURE
Drawing title
PLAN OF DETAIL AND LEVELS AND UNDERGROUND SERVICE DETECTION OVER PART OF WESTMEAD HOSPITAL

datum AHD
site Area N/A
LGA CITY OF PARRAMATTA
reference number 32572 088DT
scale 1:200 @ A1
date of survey 09/12/19
SHEET 22 OF 22

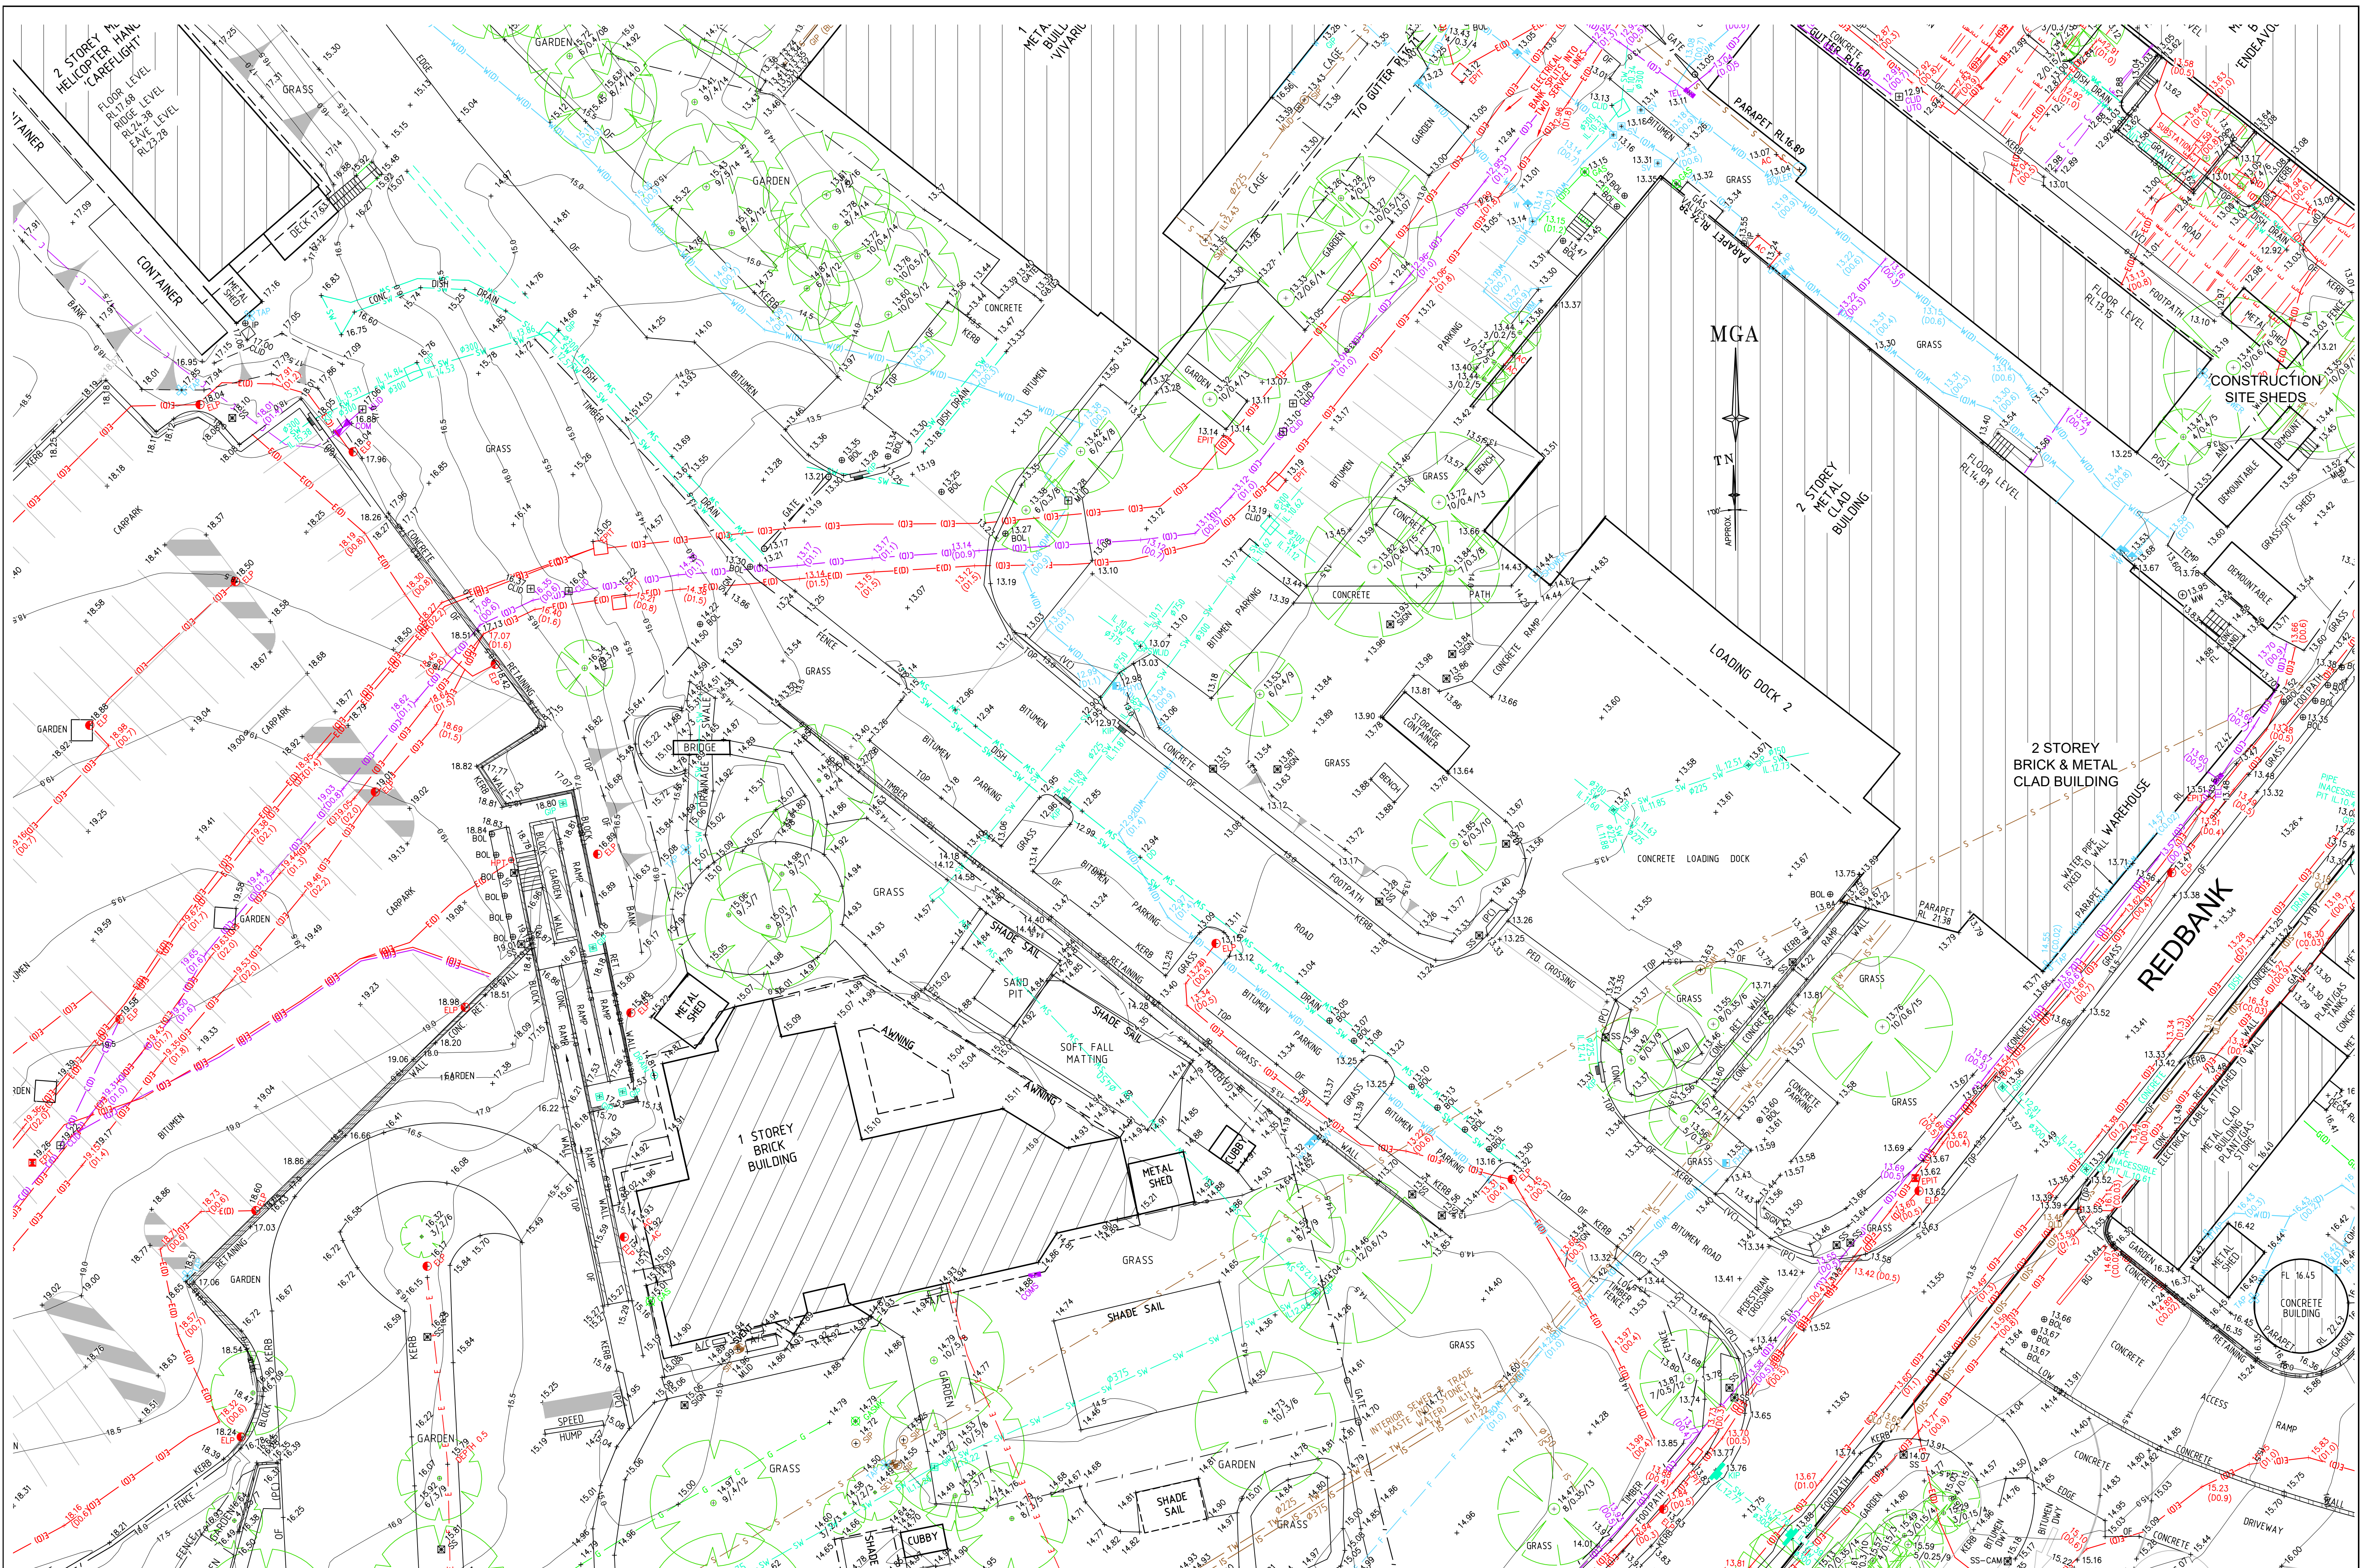

SEE SHEET 1 FOR NOTES AND LEGEND




www.lts.com.au P 1300 587 000

THIS IS THE PLAN REFERRED TO IN MY LETTER DATED:
Registered Surveyor NSW

Client: HEALTH INFRASTRUCTURE
Drawing title: PLAN OF DETAIL AND LEVELS AND UNDERGROUND SERVICE DETECTION OVER PART OF WESTMEAD HOSPITAL

datum: AHD
site Area: N/A
LGA: CITY OF PARRAMATTA
reference number: 32572 088DT
scale: 1:200 @ A1
date of survey: 09/12/19
SHEET 22 OF 22

 

MULTI-LEVEL
CONCRETE
BUILDING

LTS
CONFIDENCE TOGETHER
www.lts.com.au | P 1300 587 000
Registered Surveyor NSW



THIS IS THE PLAN REFERRED TO IN MY LETTER DATED: _____

Client: HEALTH INFRASTRUCTURE
Drawing title: PLAN OF DETAIL AND LEVELS AND UNDERGROUND SERVICE DETECTION OVER PART OF WESTMEAD HOSPITAL

datum: AHD
site Area: N/A
LGA: CITY OF PARRAMATTA

reference number: 32572 088DT
scale: 1:200 @ A1
date of survey: 09/12/19


SHEET 22 OF 10

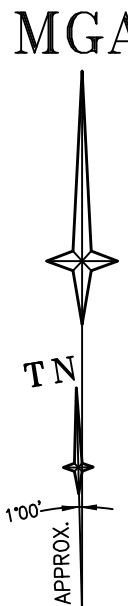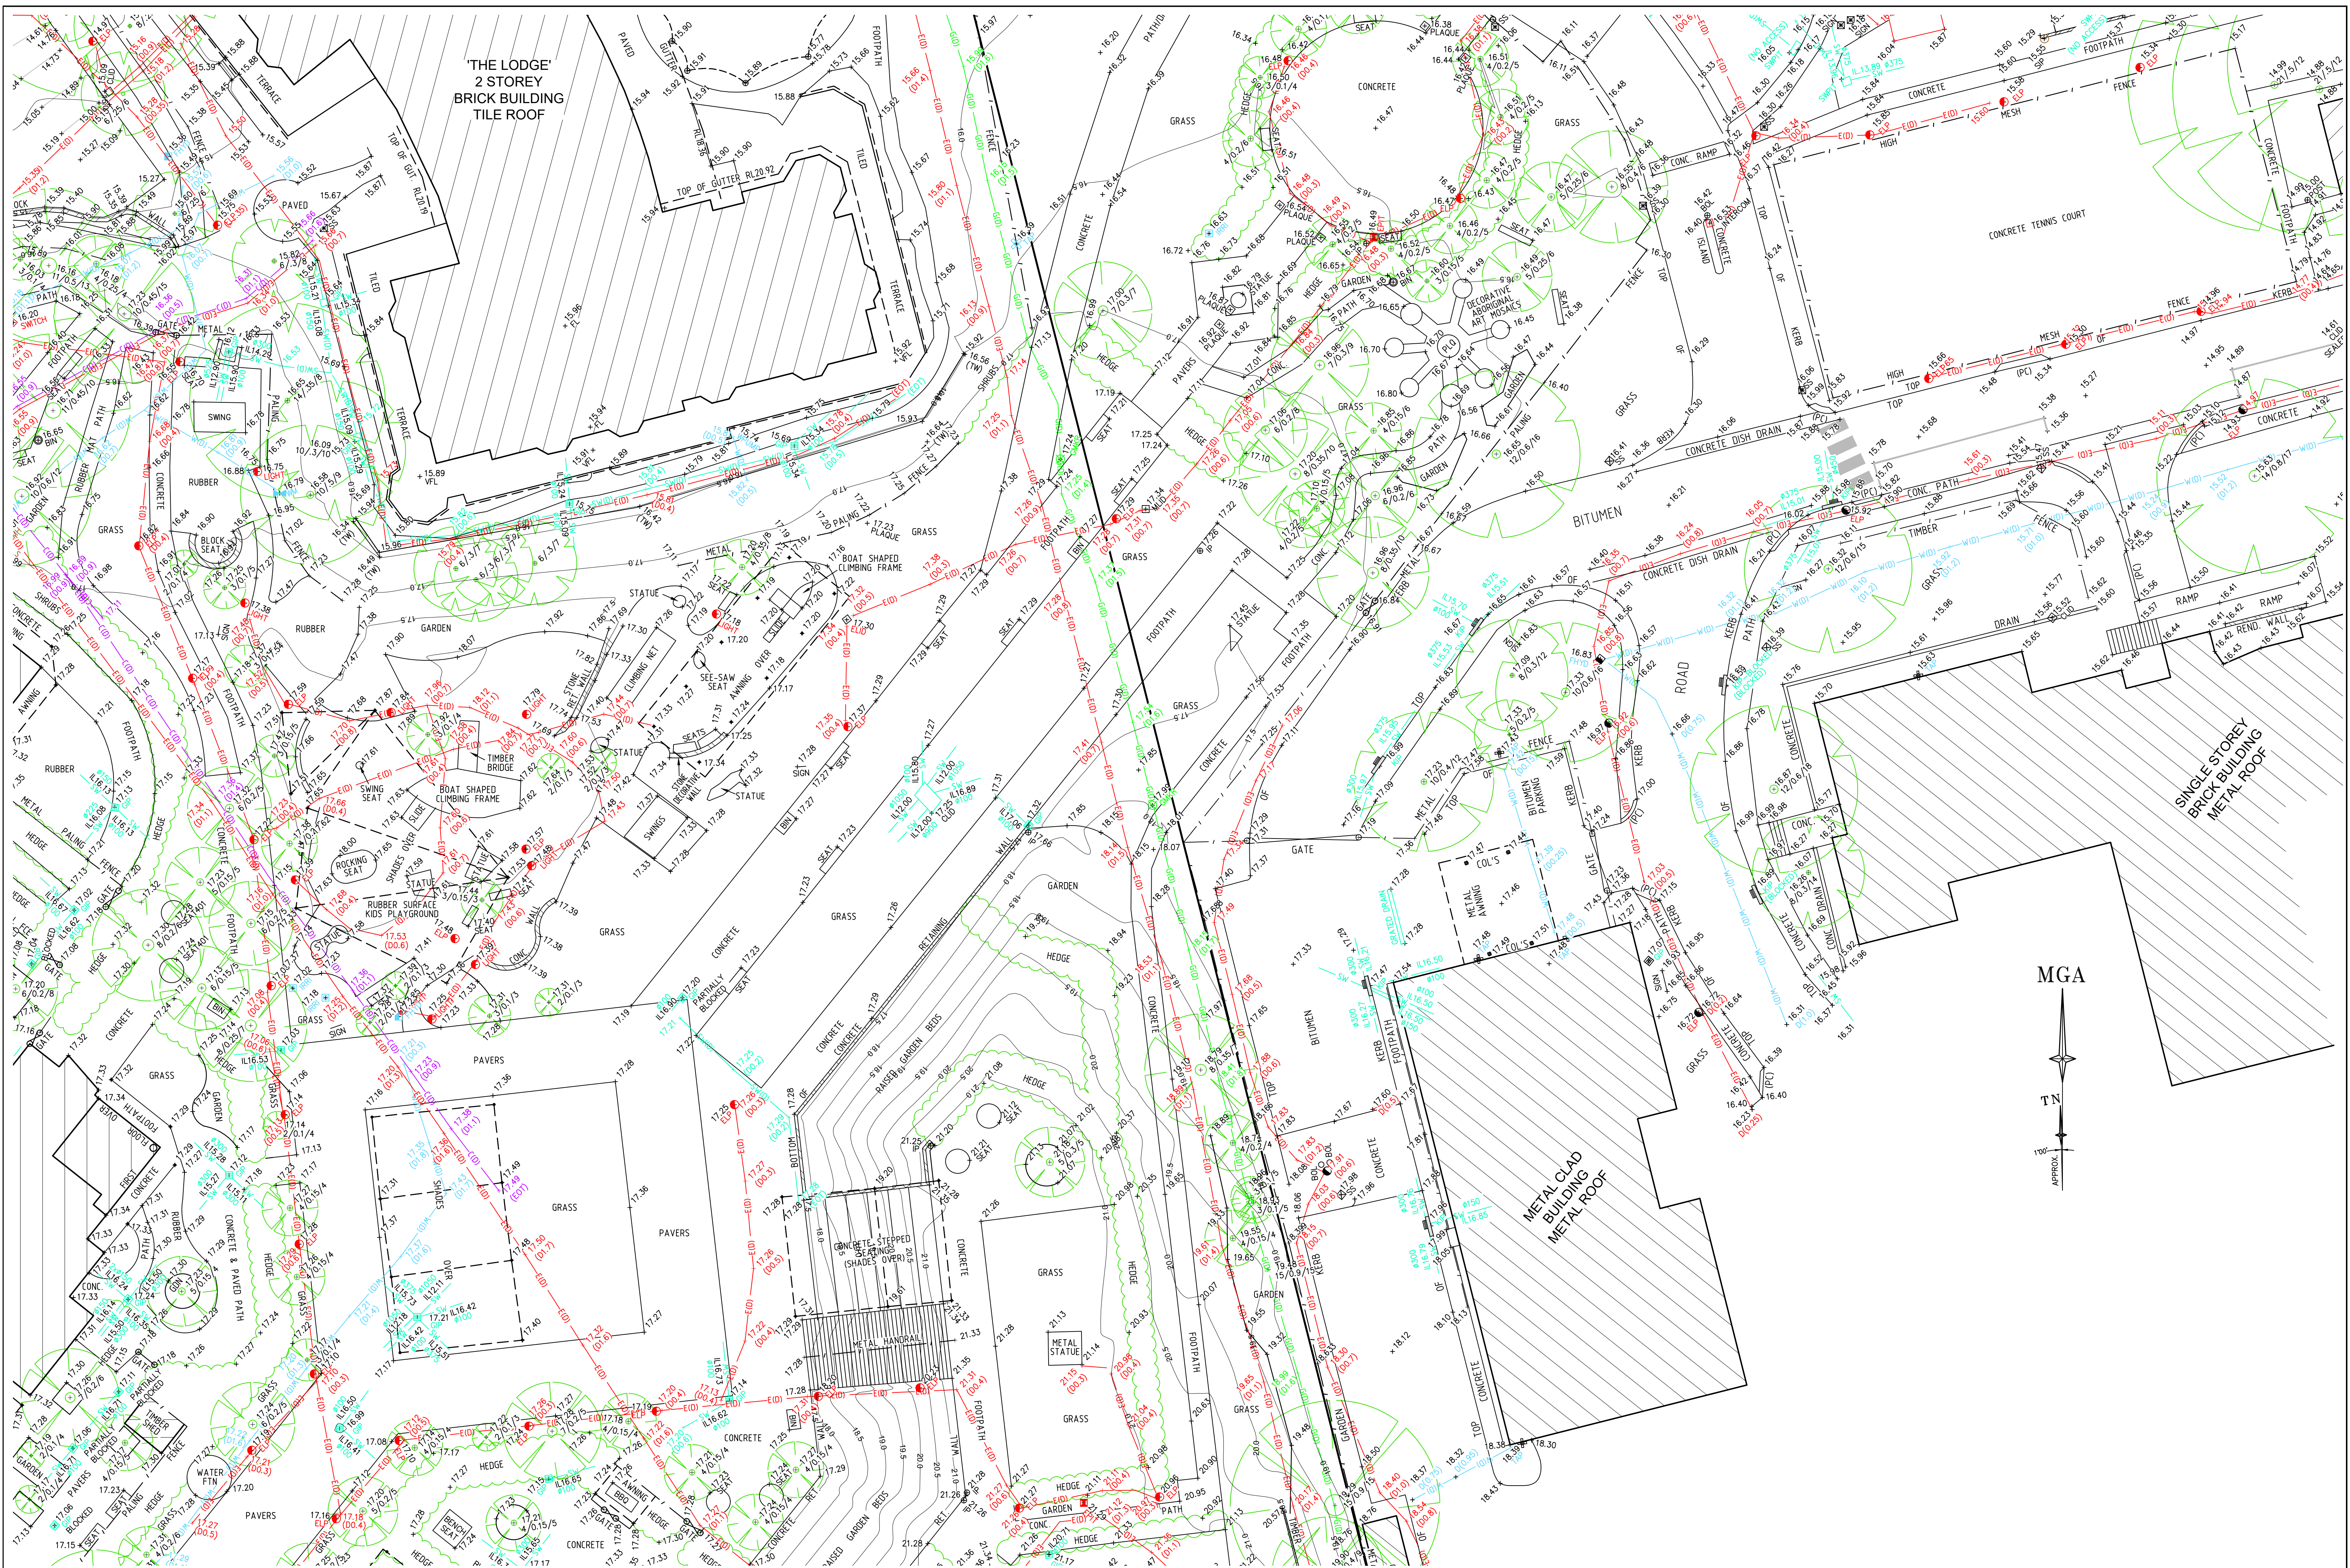

THIS IS THE PLAN REFERRED TO IN MY LETTER DATED: _____
Registered Surveyor NSW

Client: HEALTH INFRASTRUCTURE
Drawing title: PLAN OF DETAIL AND LEVELS AND UNDERGROUND SERVICE DETECTION OVER PART OF WESTMEAD HOSPITAL

datum: AHD
site Area: N/A
LGA: CITY OF PARRAMATTA
reference number: 32572 088DT
scale: 1:200 @ A1
date of survey: 09/12/19
SHEET 22 OF 22

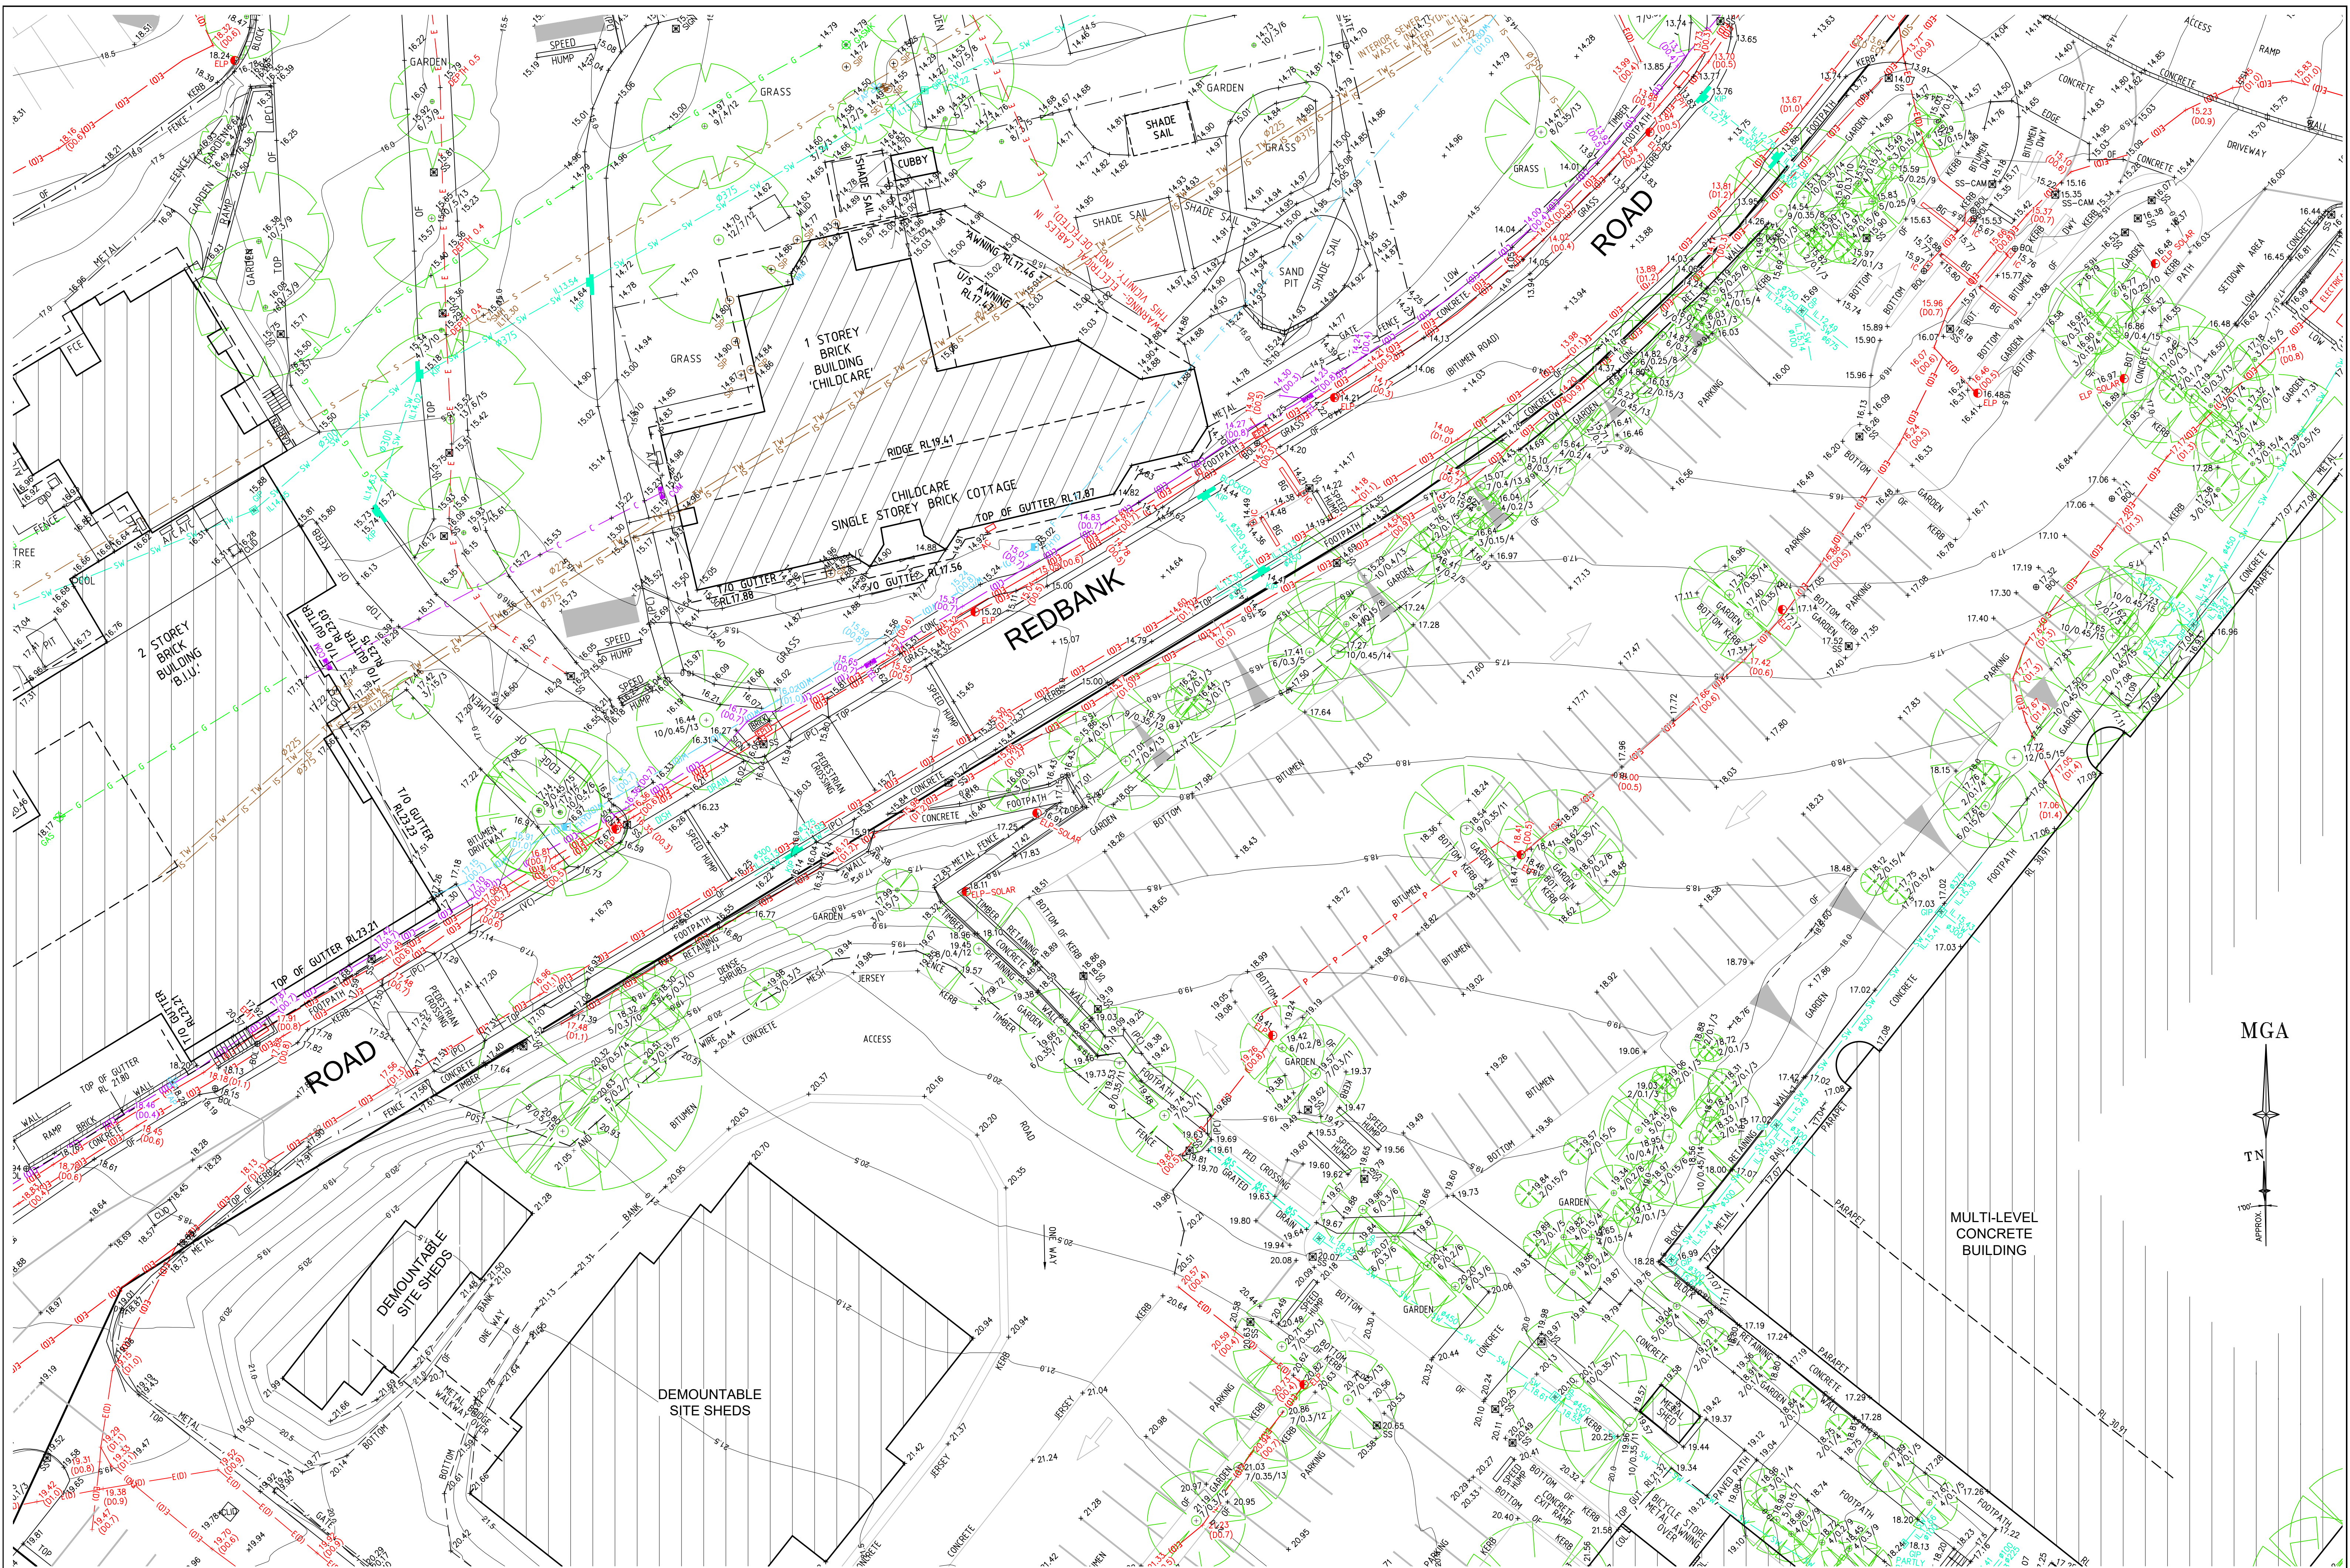



SEE SHEET 1 FOR NOTES AND LEGEND





THIS IS THE PLAN REFERRED TO IN MY LETTER DATED: _____
Registered Surveyor NSW


Client: HEALTH INFRASTRUCTURE
Drawing title: PLAN OF DETAIL AND LEVELS AND UNDERGROUND SERVICE DETECTION OVER PART OF WESTMEAD HOSPITAL

datum	AHD	reference number	32572 088DT
site Area	N/A	scale	1:200 @ A1
LGA	CITY OF PARRAMATTA	date of survey	09/12/19
		SHEET	13

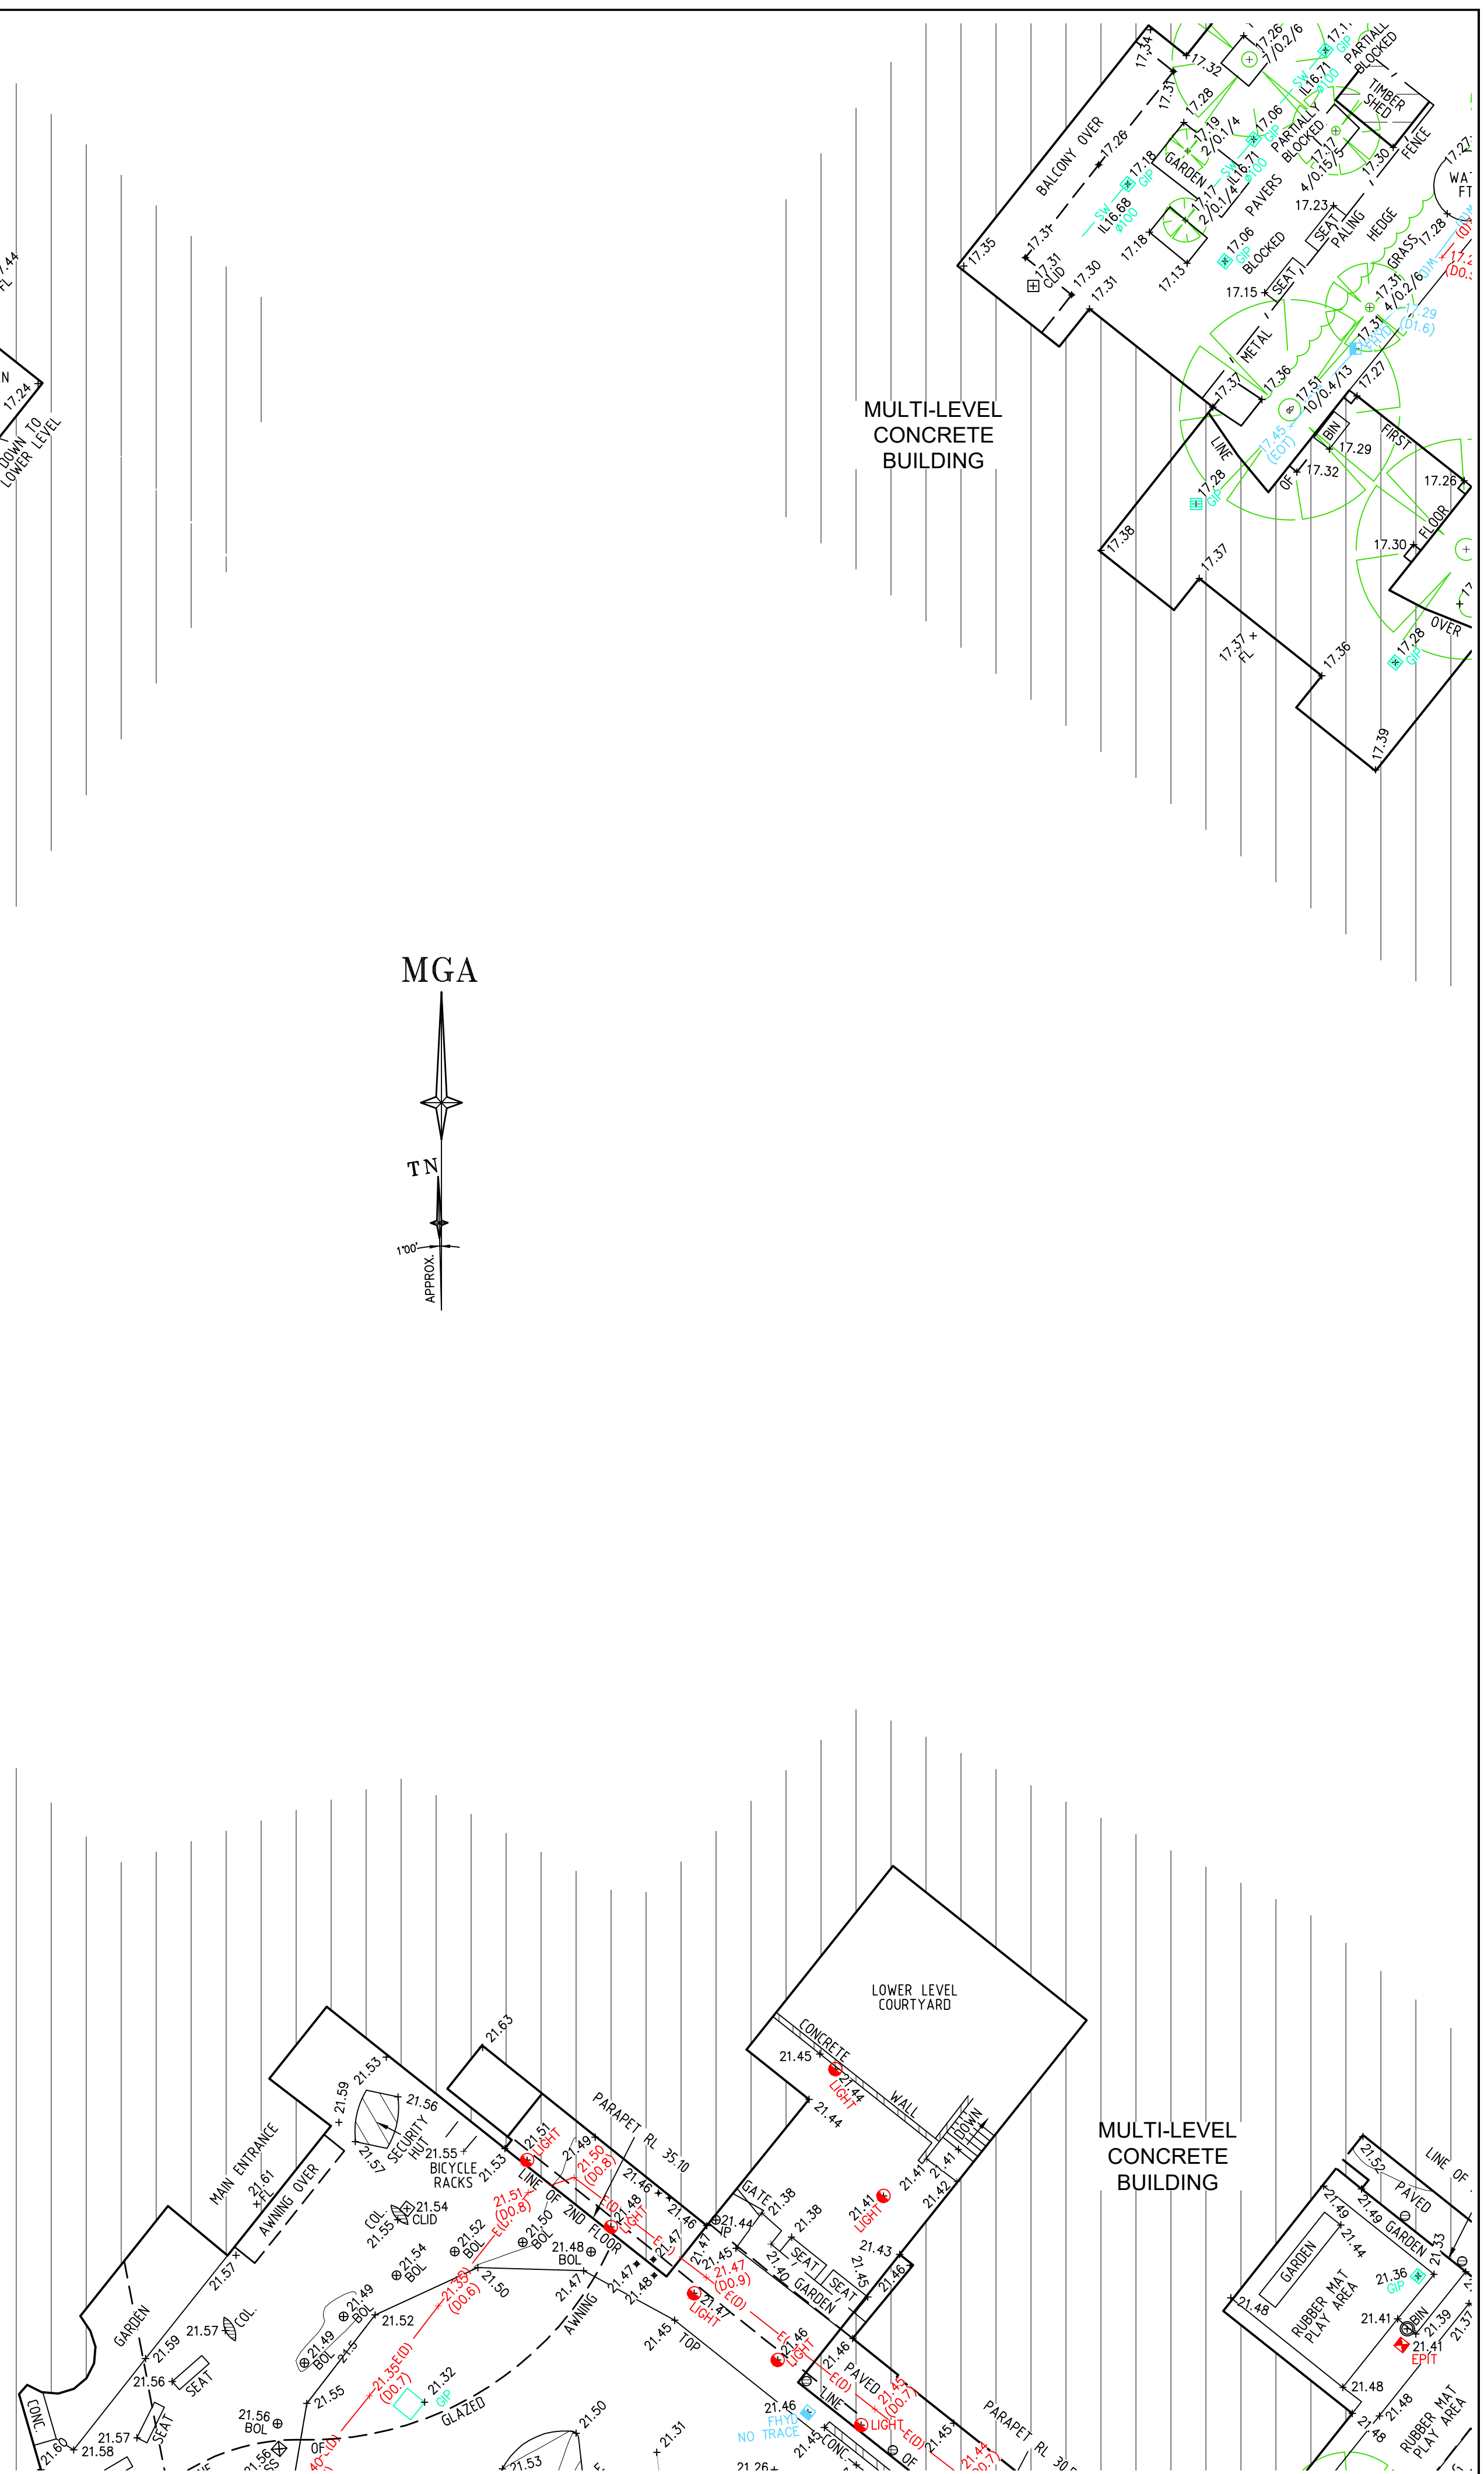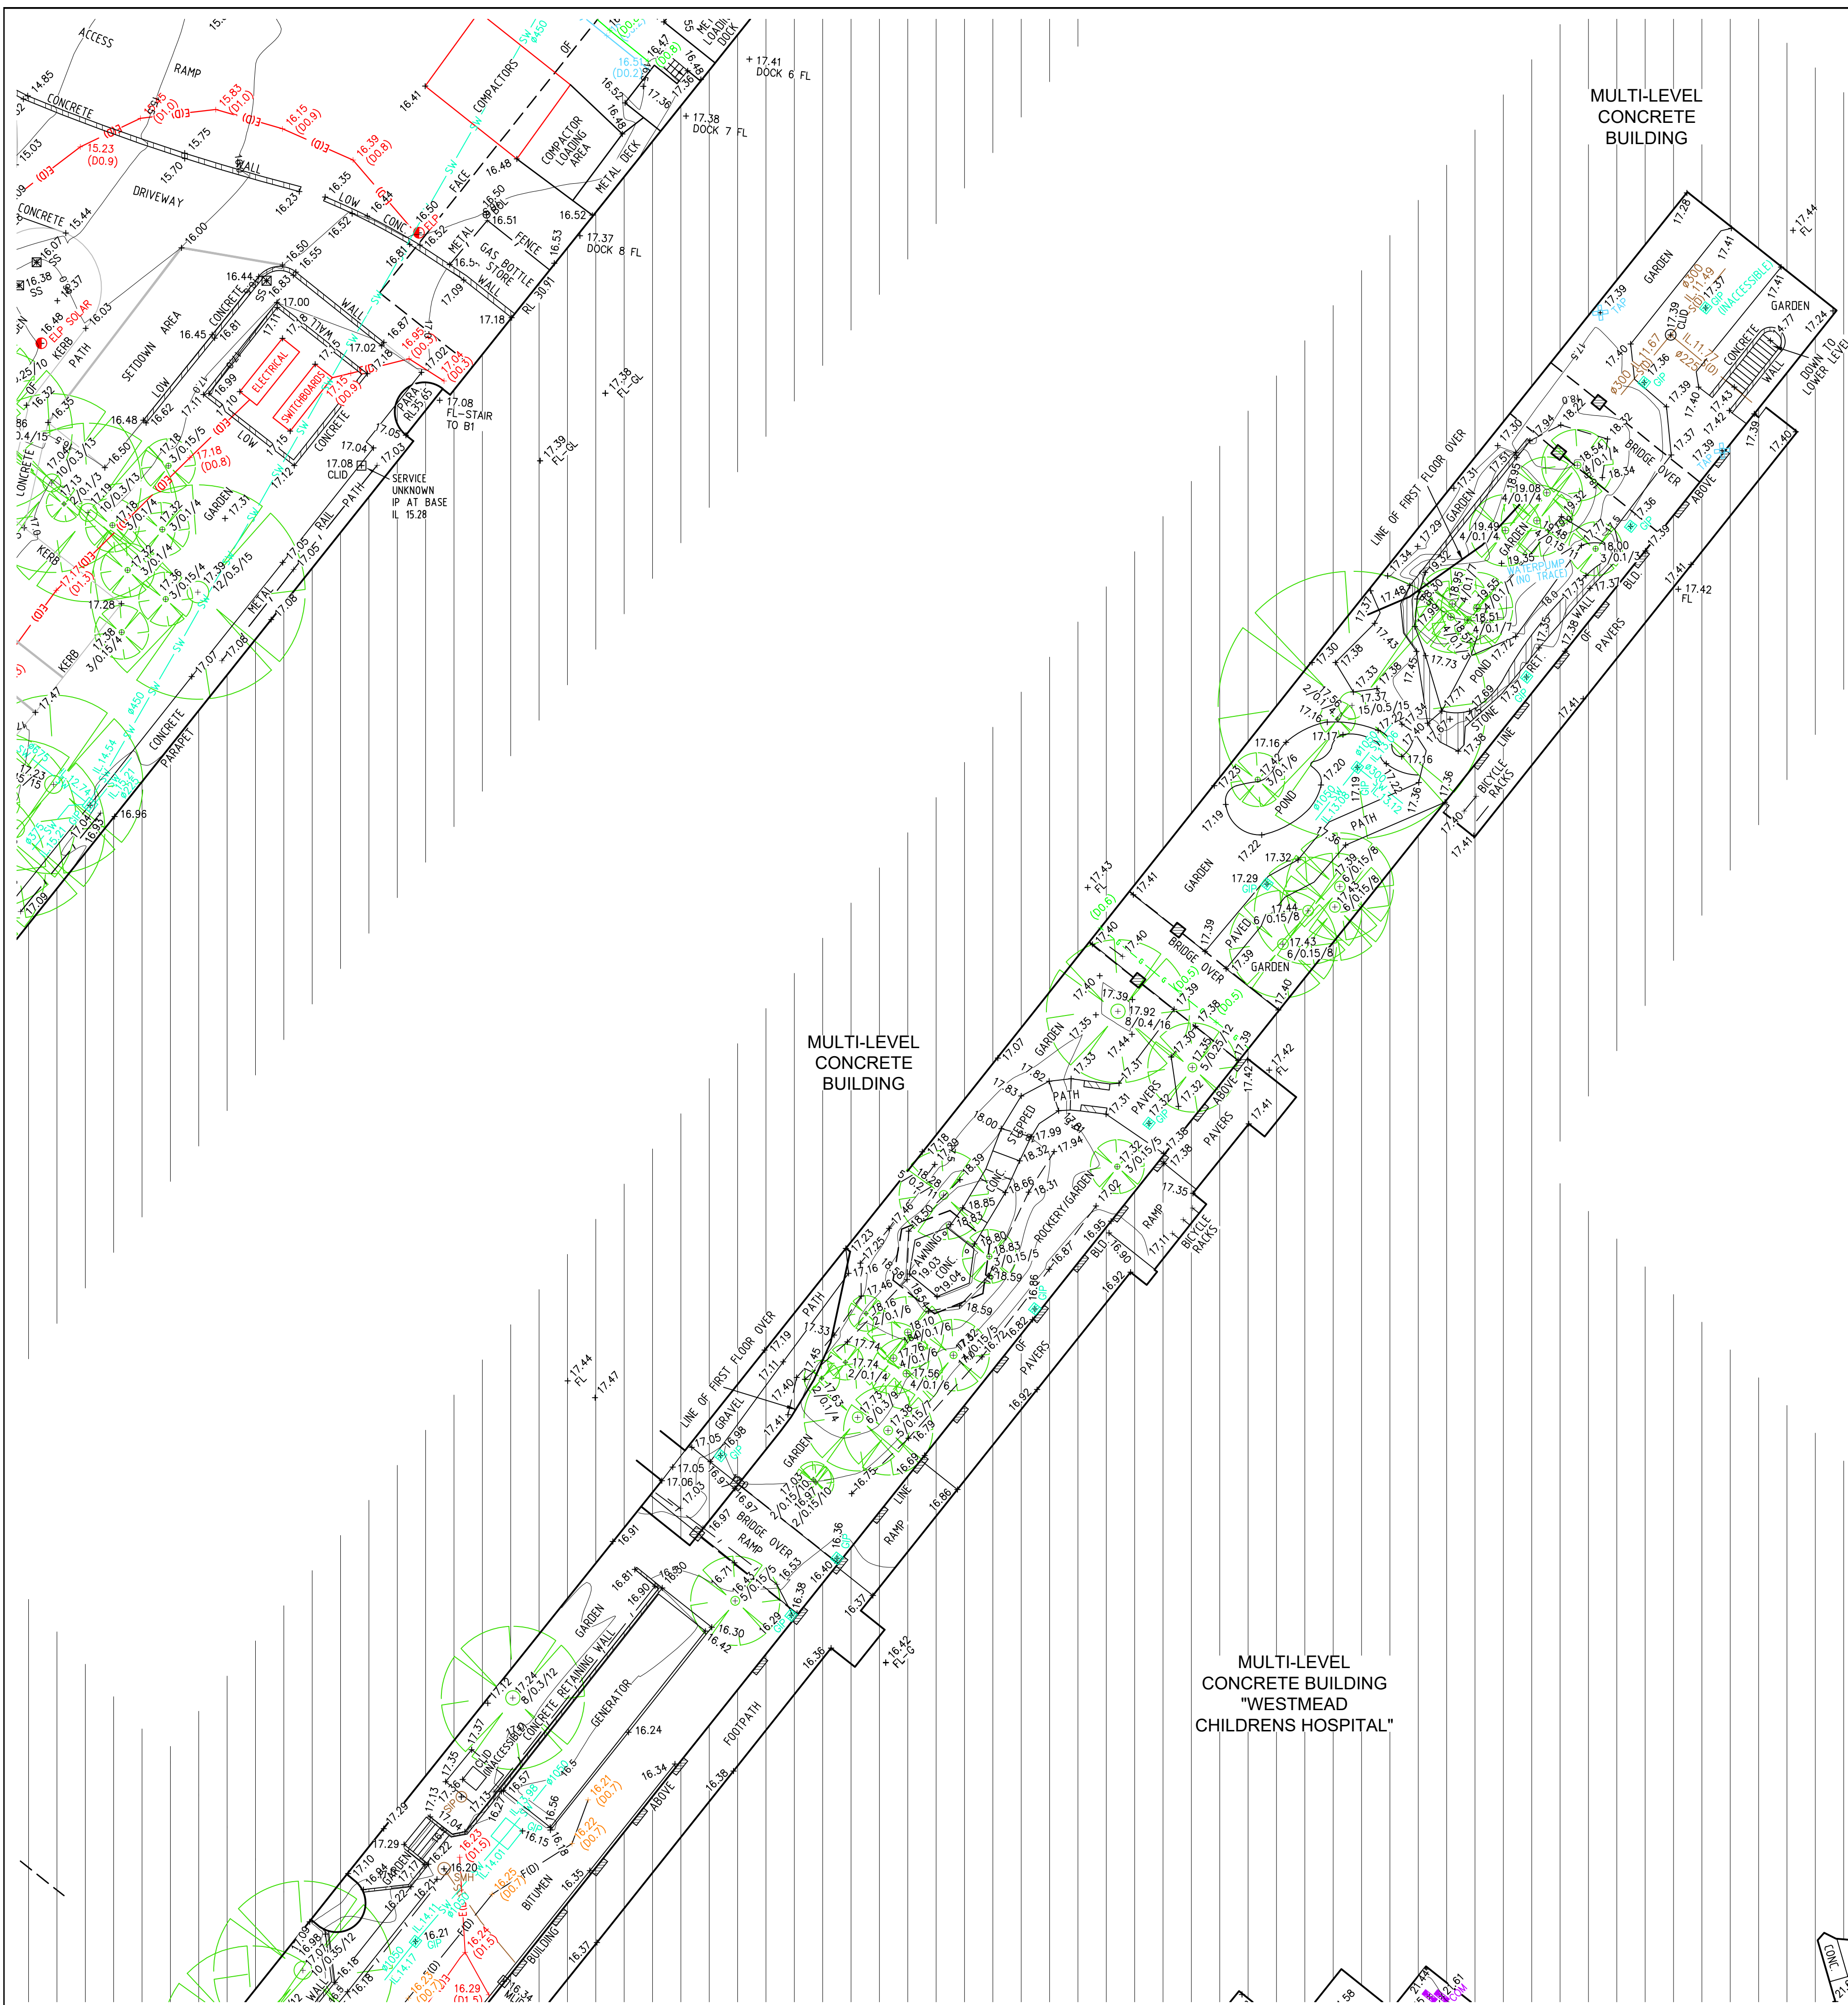

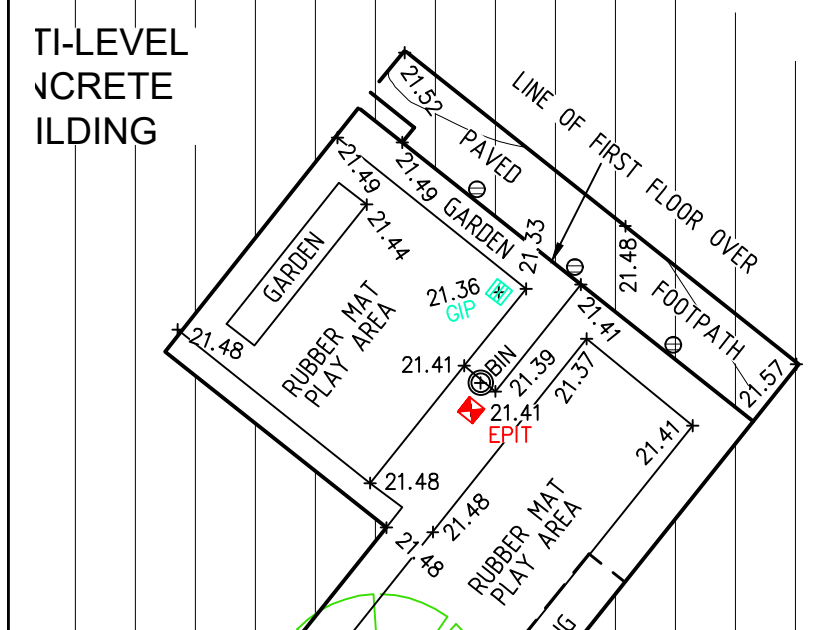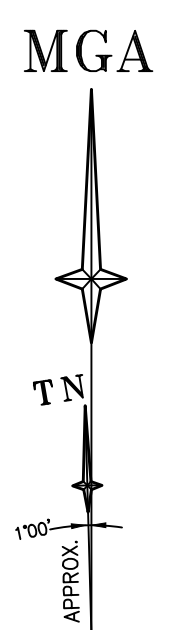

SEE SHEET 1 FOR NOTES AND LEGEND


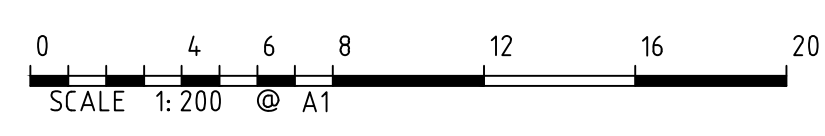


THIS IS THE PLAN REFERRED TO IN MY LETTER DATED:
Registered Surveyor NSW

Client: HEALTH INFRASTRUCTURE
Drawing title: PLAN OF DETAIL AND LEVELS AND UNDERGROUND SERVICE DETECTION OVER PART OF WESTMEAD HOSPITAL

datum: AHD
reference number: 32572 088DT
scale: 1:200 @A1
date of survey: 09/12/19
SHEET 22 OF 22

MGA

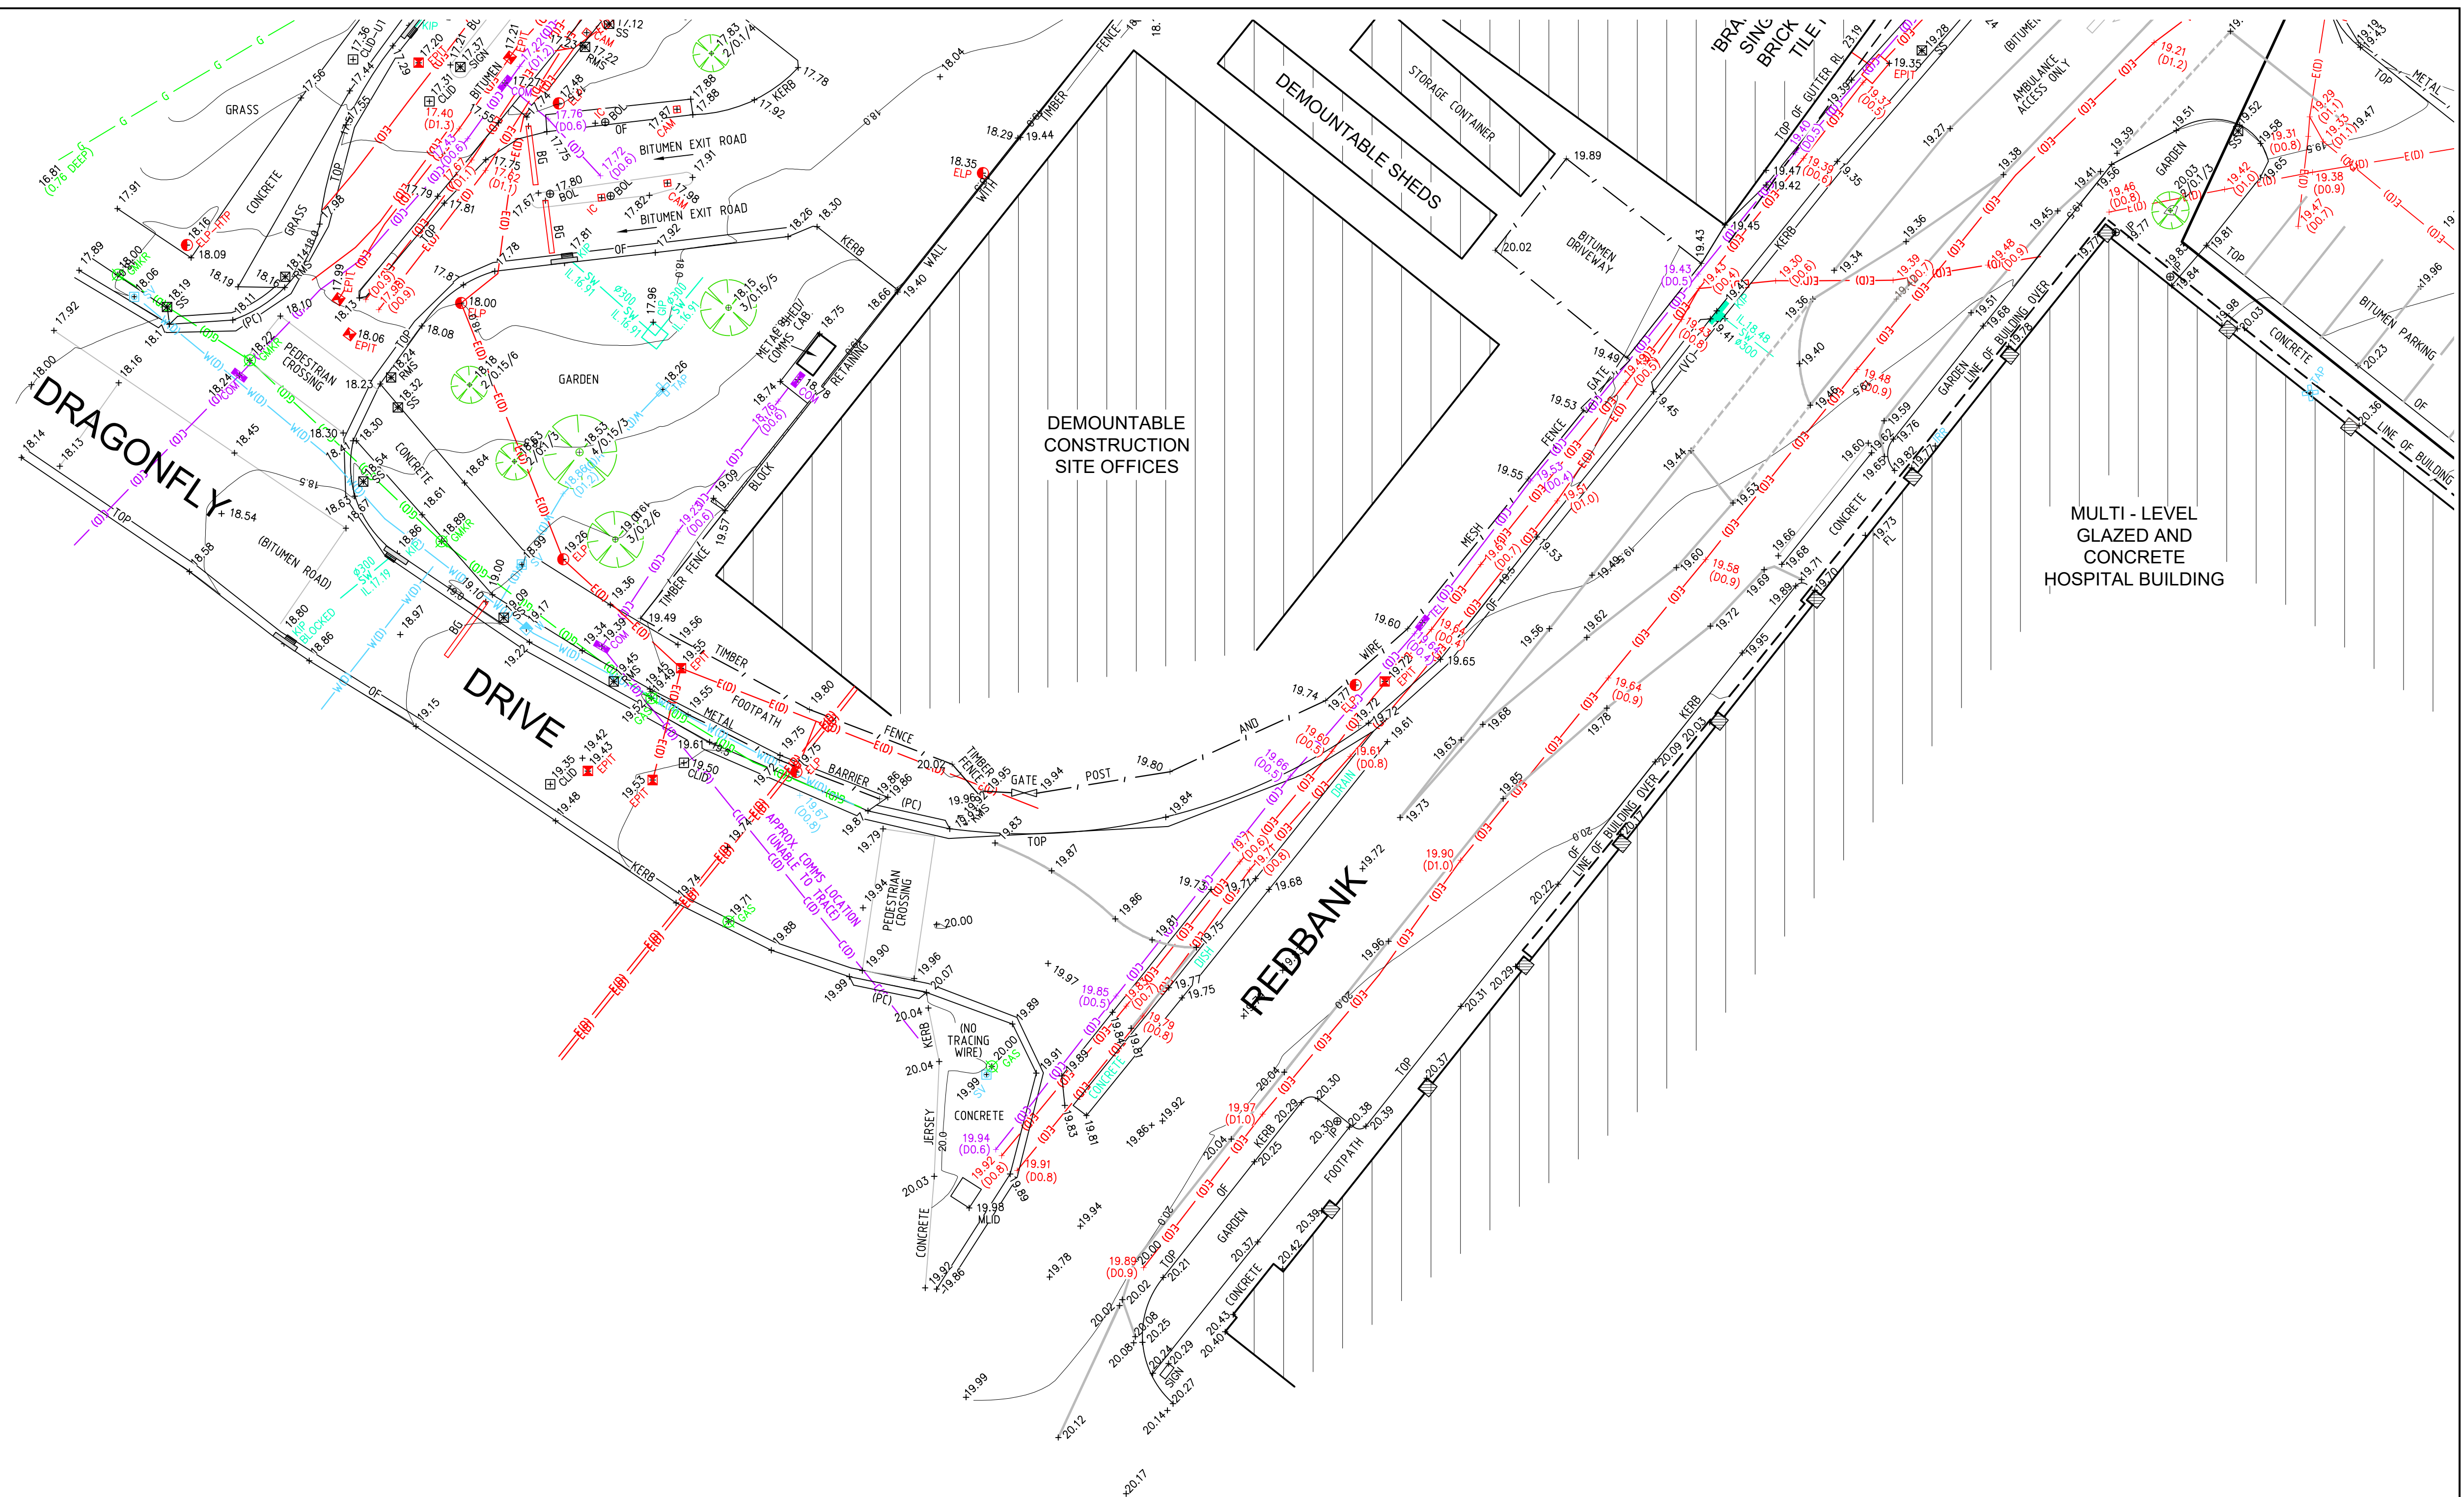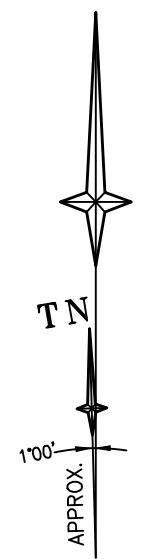


SEE SHEET 1 FOR NOTES AND LEGEND



THIS IS THE PLAN REFERRED TO IN MY LETTER DATED:
.....
Registered Surveyor NSW

Client HEALTH INFRASTRUCTURE
Drawing title
PLAN OF DETAIL AND LEVELS AND UNDERGROUND SERVICE DETECTION OVER PART OF WESTMEAD HOSPITAL

datum AHD	reference number 32572 088DT
site Area N/A	scale 1:200 @A1
LGA CITY OF PARRAMATTA	date of survey 09/12/19
OF	SHEET 22
	16

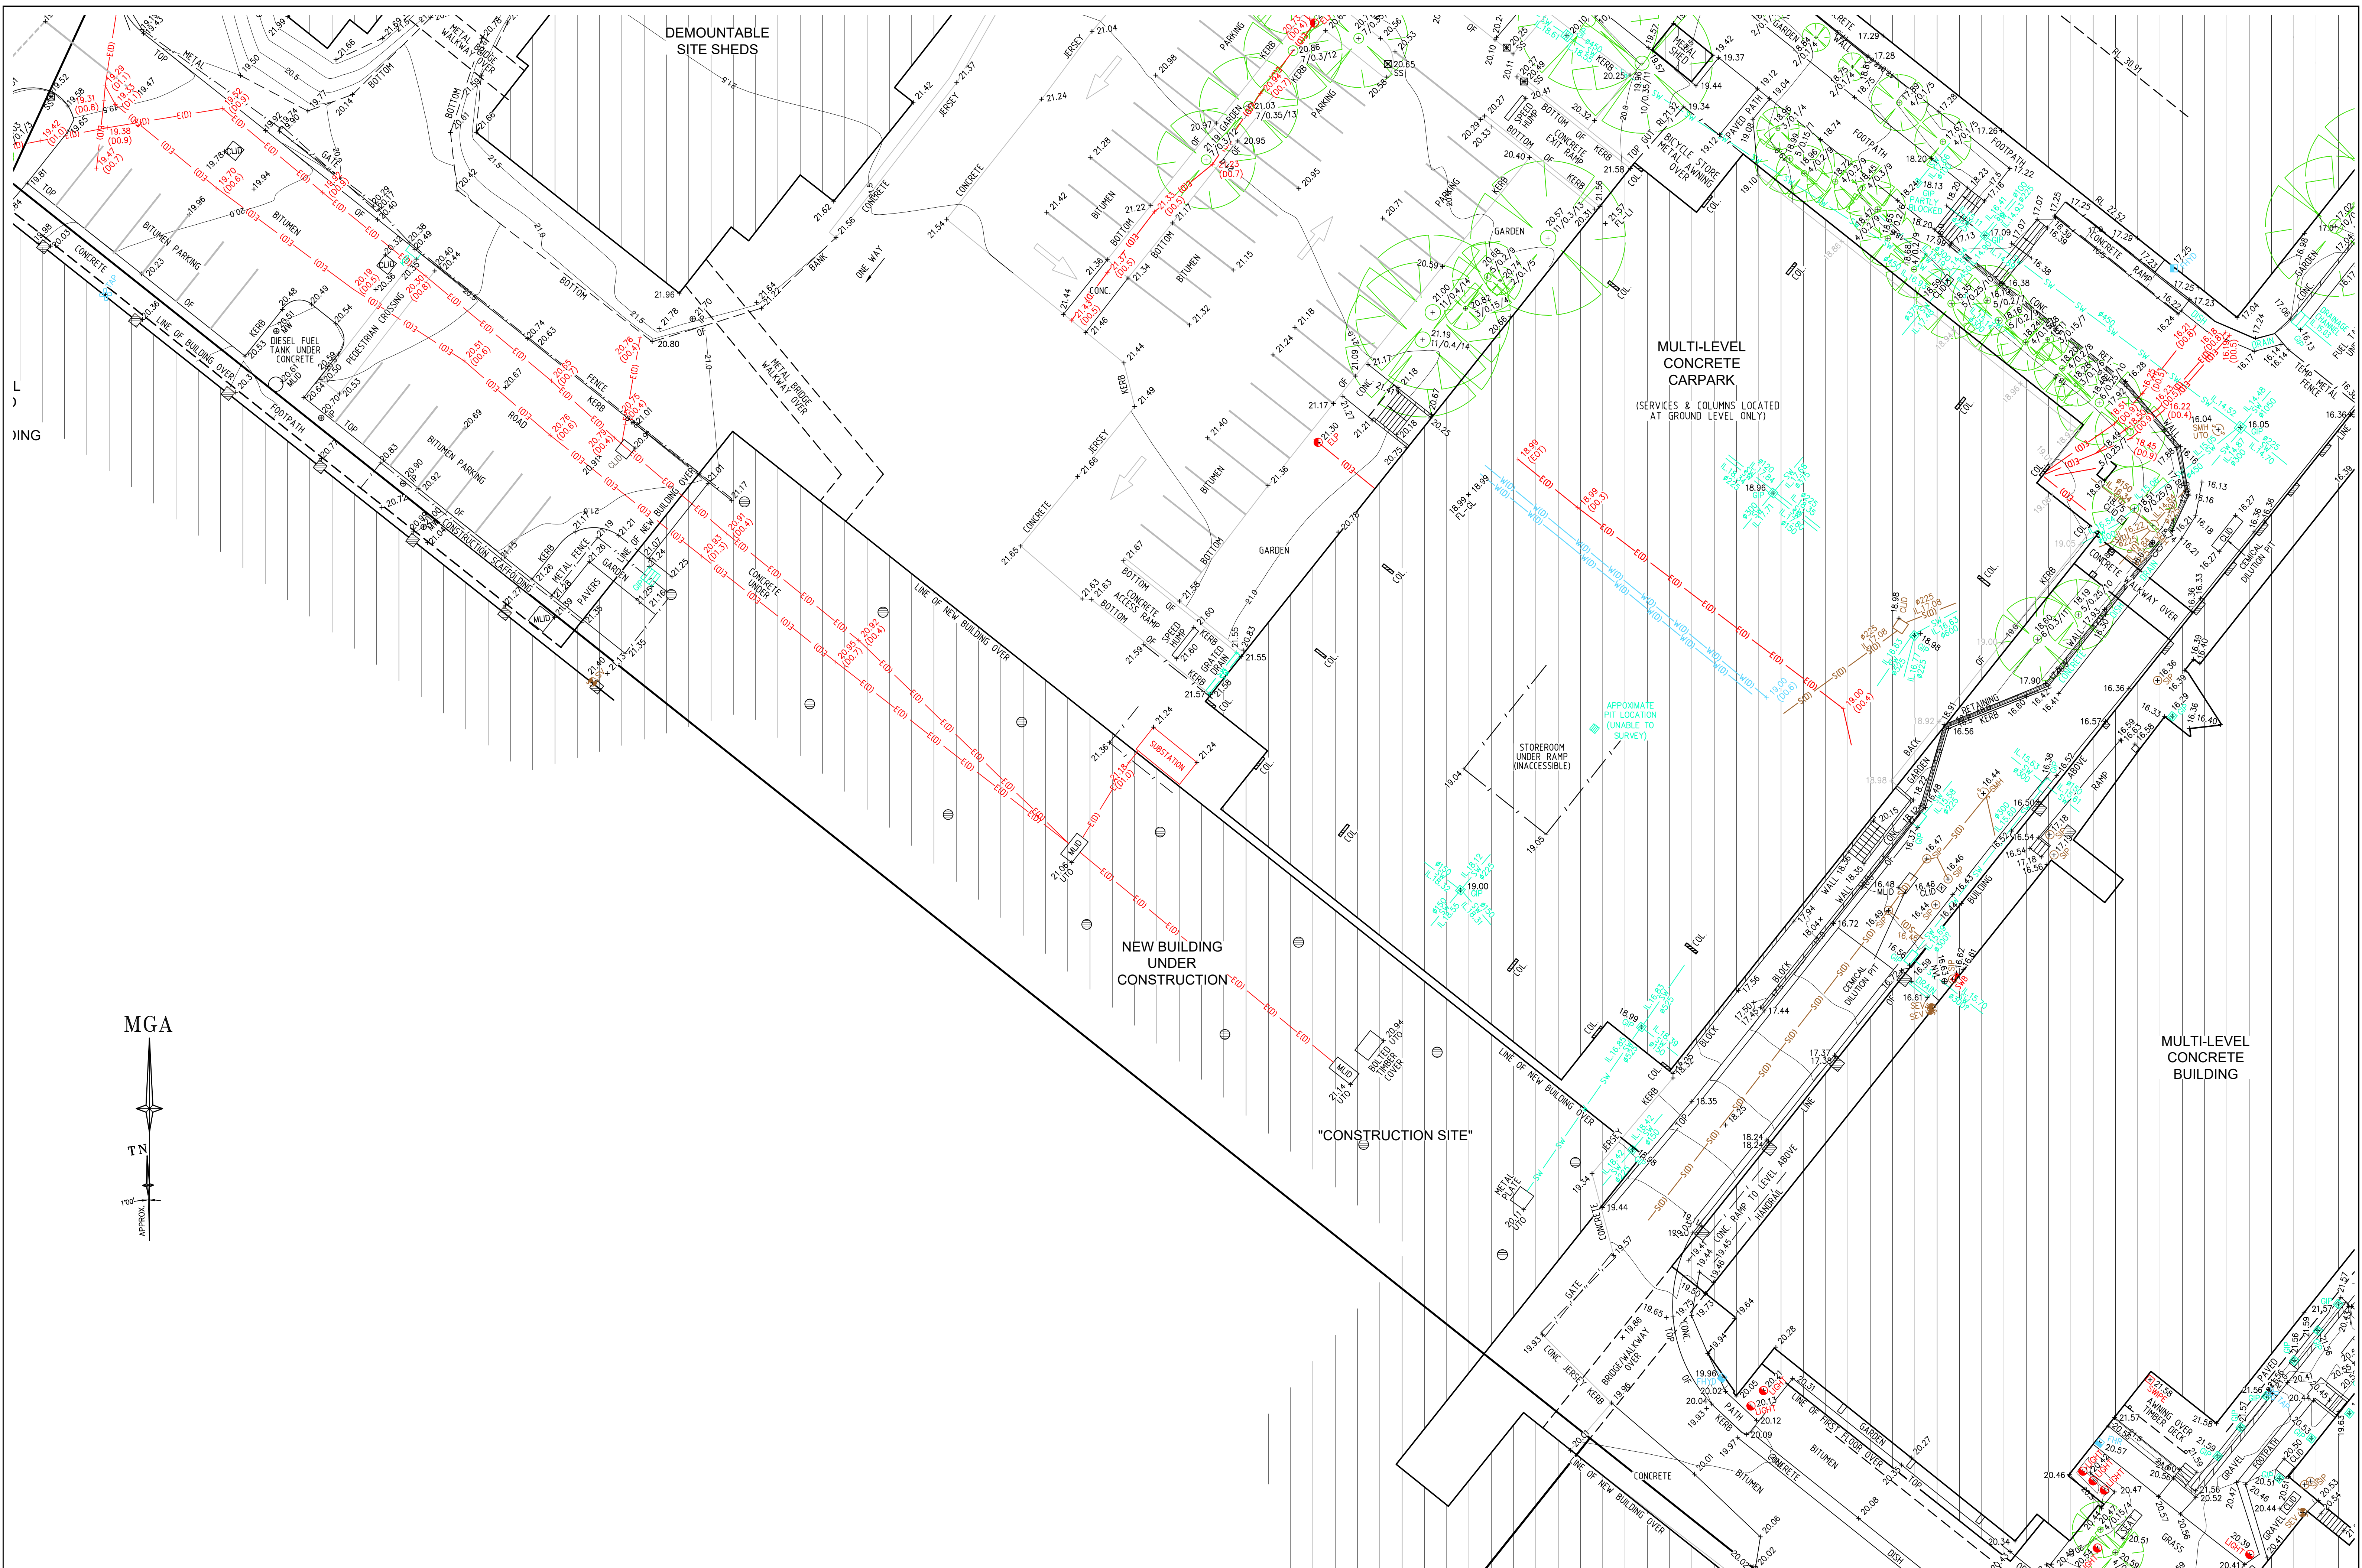

MG

T

APPROX.

SEE SHEET 1 FOR NOTES AND LEGEND

CONFIDENCE TOGETHER

www.lts.com.au | P 1300 587 000

THIS IS THE PLAN REFERRED TO IN MY LETTER DATED:

Client: HEALTH INFRASTRUCTURE

Drawing title: PLAN OF DETAIL AND LEVELS AND UNDERGROUND SERVICE DETECTION OVER PART OF WESTMEAD HOSPITAL

Registered Surveyor NSW

datum: AHD

reference number: 32572 088DT

scale: 1:200 @A1

date of survey: 09/12/19

LGA: CITY OF PARRAMATTA


SHEET: 22

17



MULTI-LEVEL
CONCRETE
BUILDING

MULTI-LEVEL
CONCRETE
BUILDING

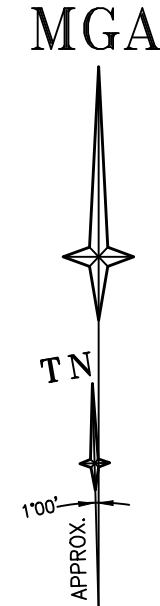

SEE SHEET 1 FOR NOTES AND LEGEND





THIS IS THE PLAN REFERRED
TO IN MY LETTER
DATED: _____

Registered Surveyor NSW

Client HEALTH INFRASTRUCTURE
Drawing title
PLAN OF DETAIL AND LEVELS AND UNDERGROUND
SERVICE DETECTION OVER PART OF WESTMEAD HOSPITAL

datum AHD	reference number	32572 088DT
site Area N/A	scale	1:200 @A1
LGA CITY OF PARRAMATTA	date of survey	09/12/19
	SHEET	18

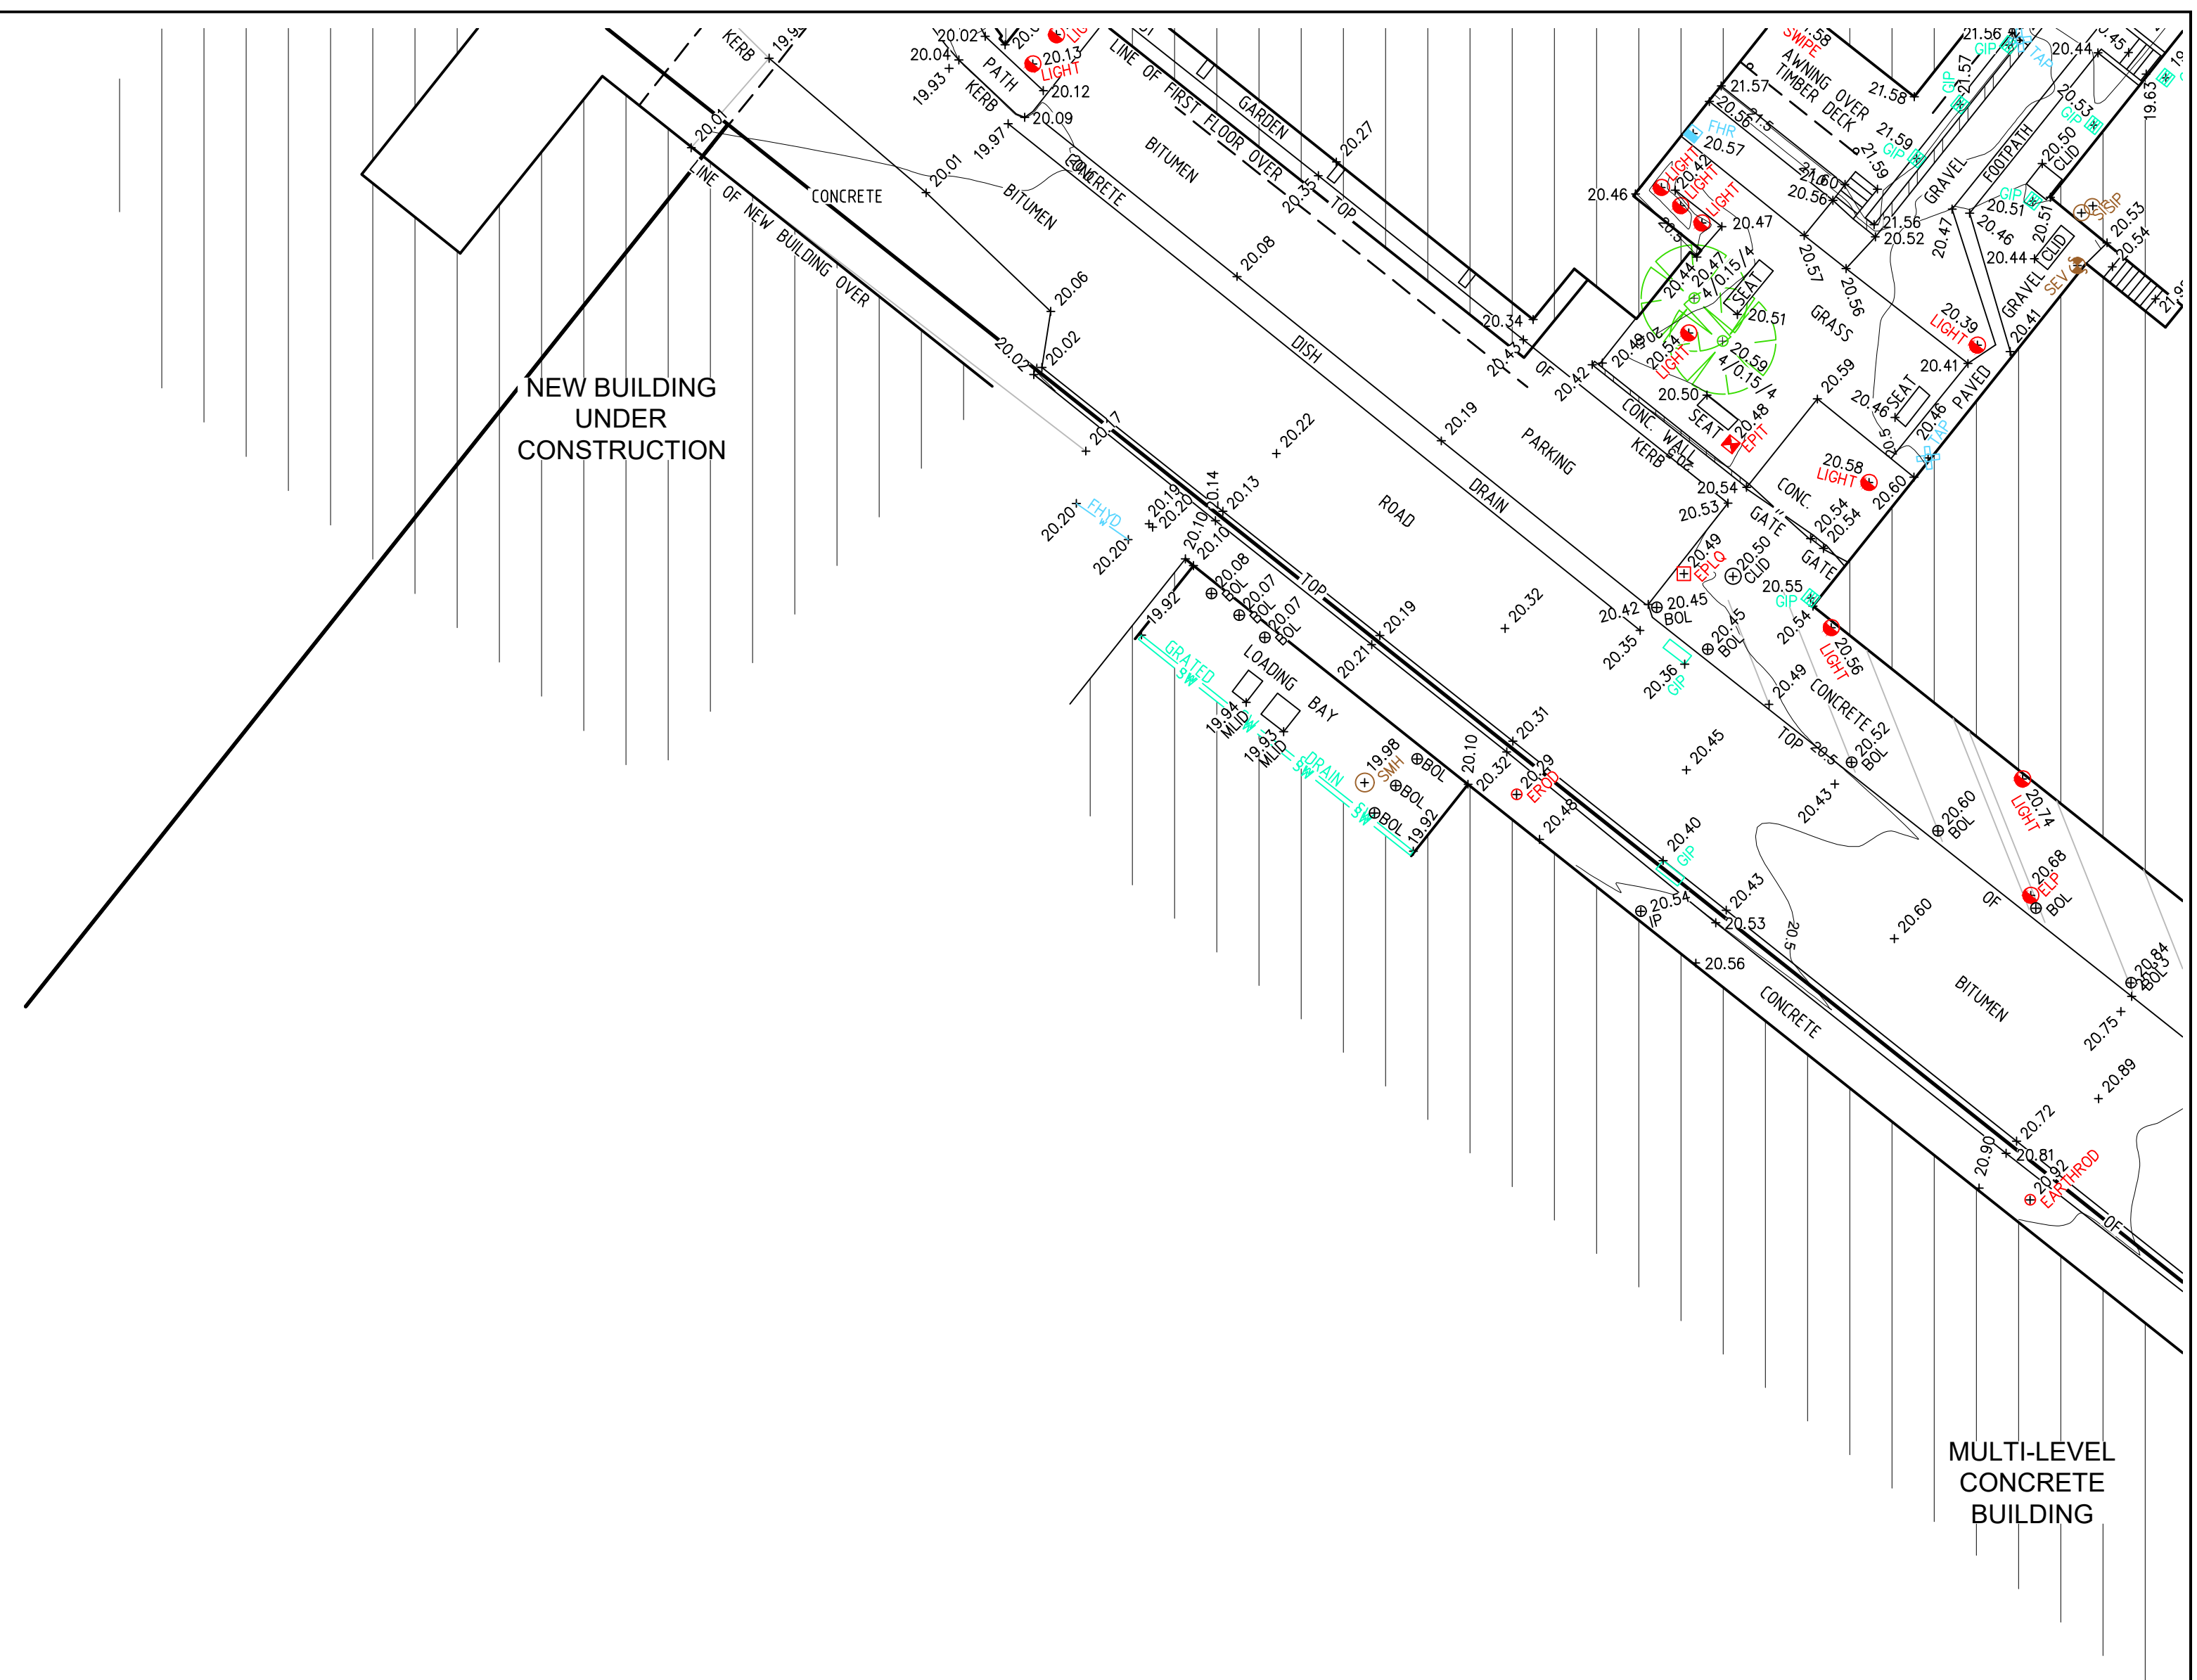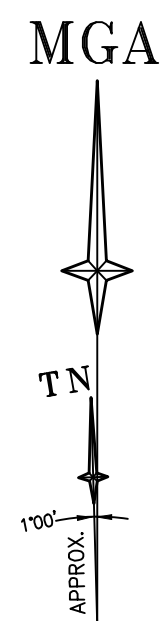

THIS IS THE PLAN REFERRED
TO IN MY LETTER
DATED:

.....
Registered Surveyor NSW

Client	HEALTH INFRASTRUCTURE
Drawing title	PLAN OF DETAIL AND LEVELS AND UNDERGROUND SERVICE DETECTION OVER PART OF WESTMEAD HOSPITAL

datum AHD	reference number	32572 088DT
site Area N/A	scale 1:200 @A1	date of survey 09/12/19
LGA CITY OF PARRAMATTA	SHEET OF 22	20

