

diadem

Horsley Logistics Park


ESR

Site Signage
Issue 01

ESRA23638
18 November 2021

A_____Sign Location Plan

Sign location plan
Horsley Park

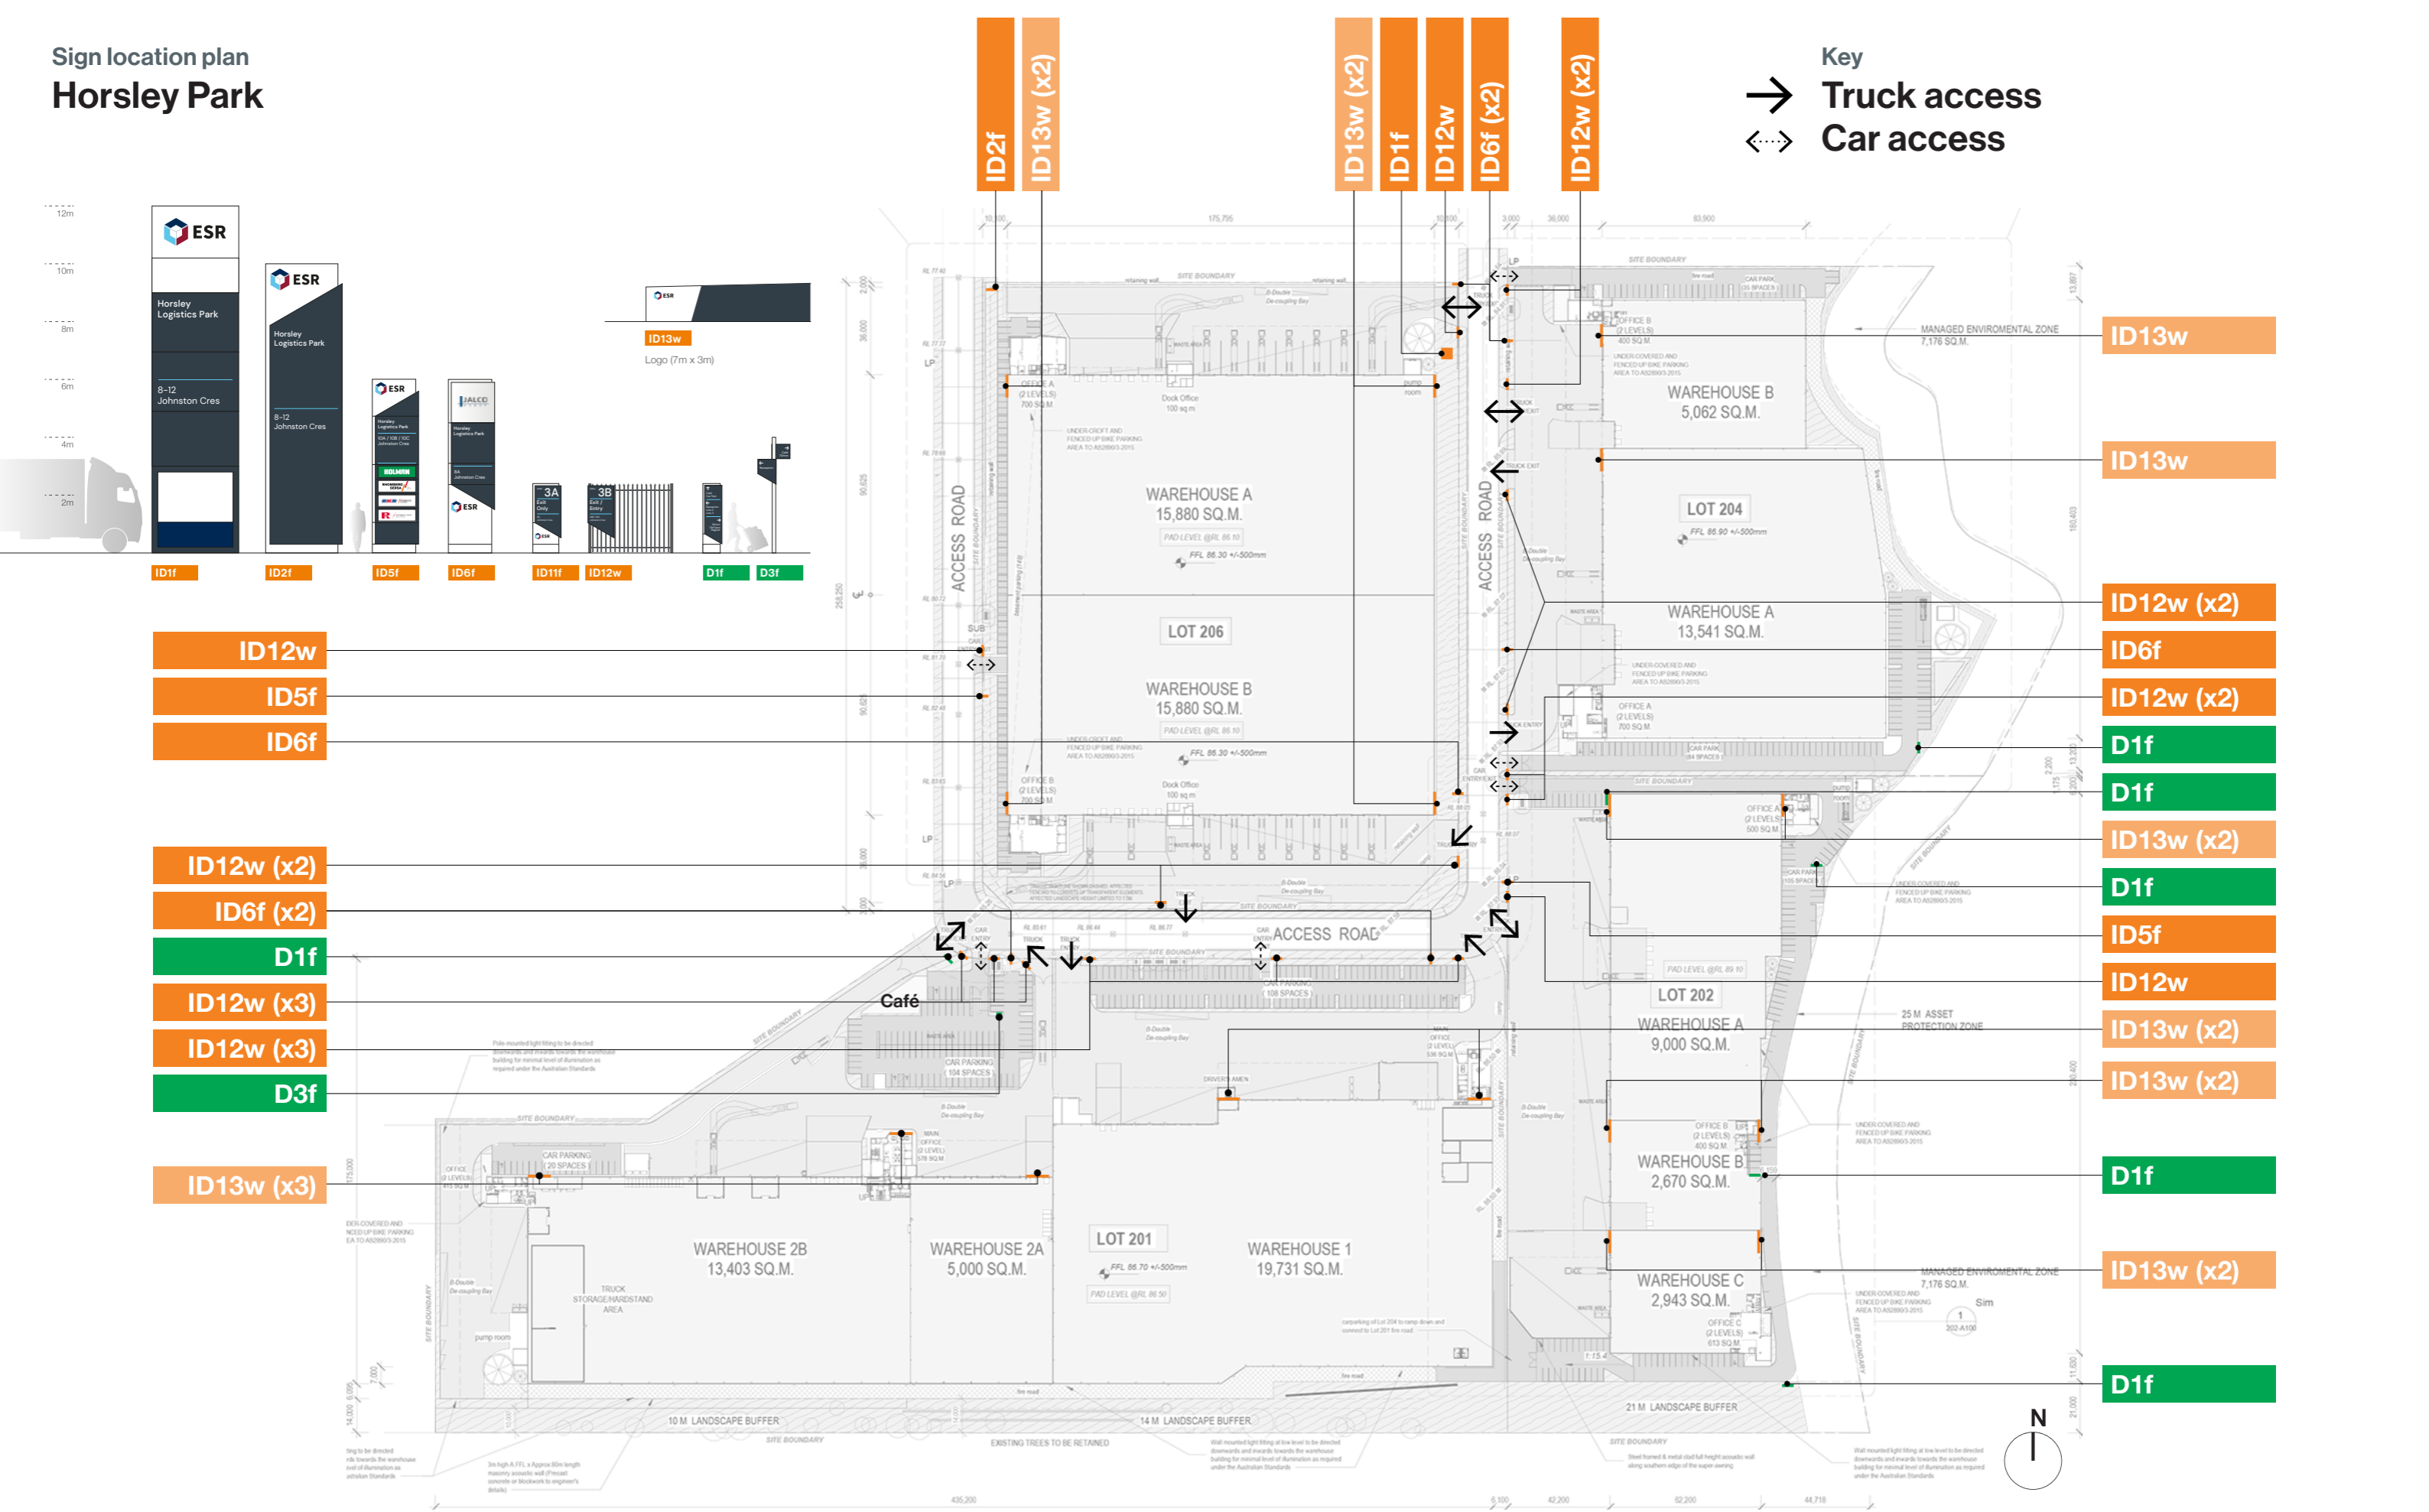


SITE PLAN – SIGN LOCATIONS
NTS

JOHNSTON CRESCENT, HORSLEY PARK, NSW 2175

B_____Signage Suite




Signage suite
Site pylons

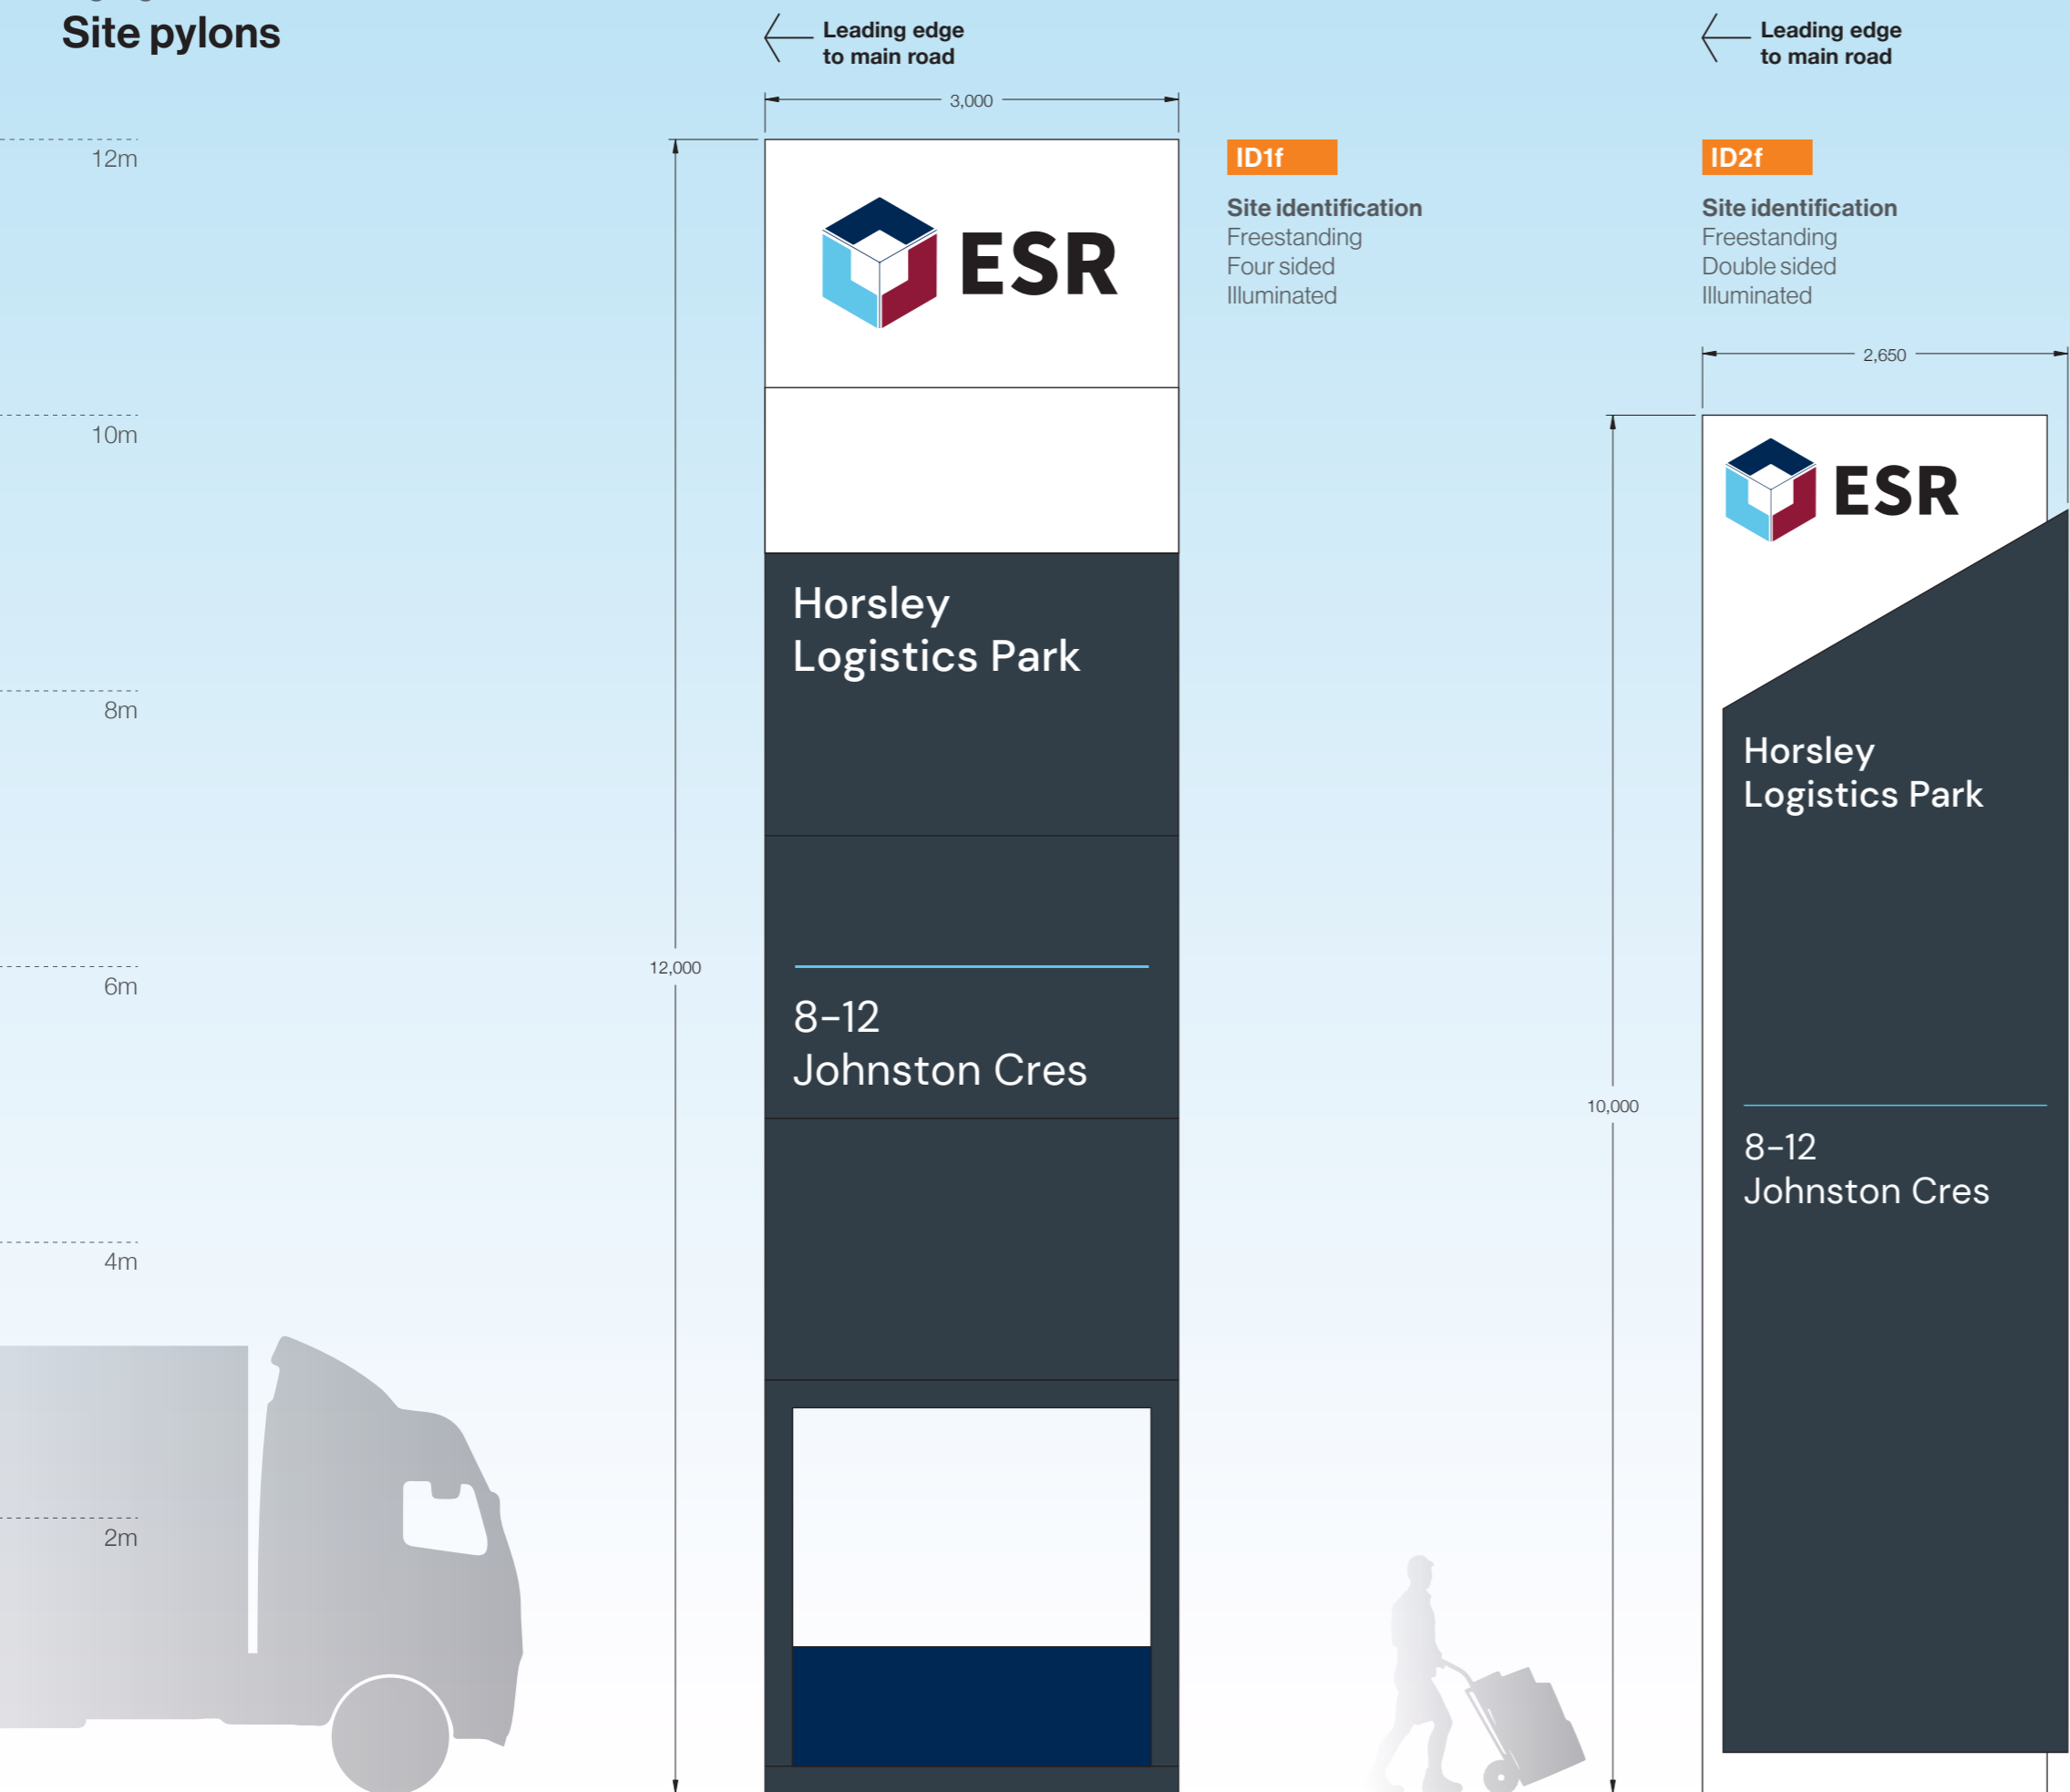

Signage suite

Tenant signs

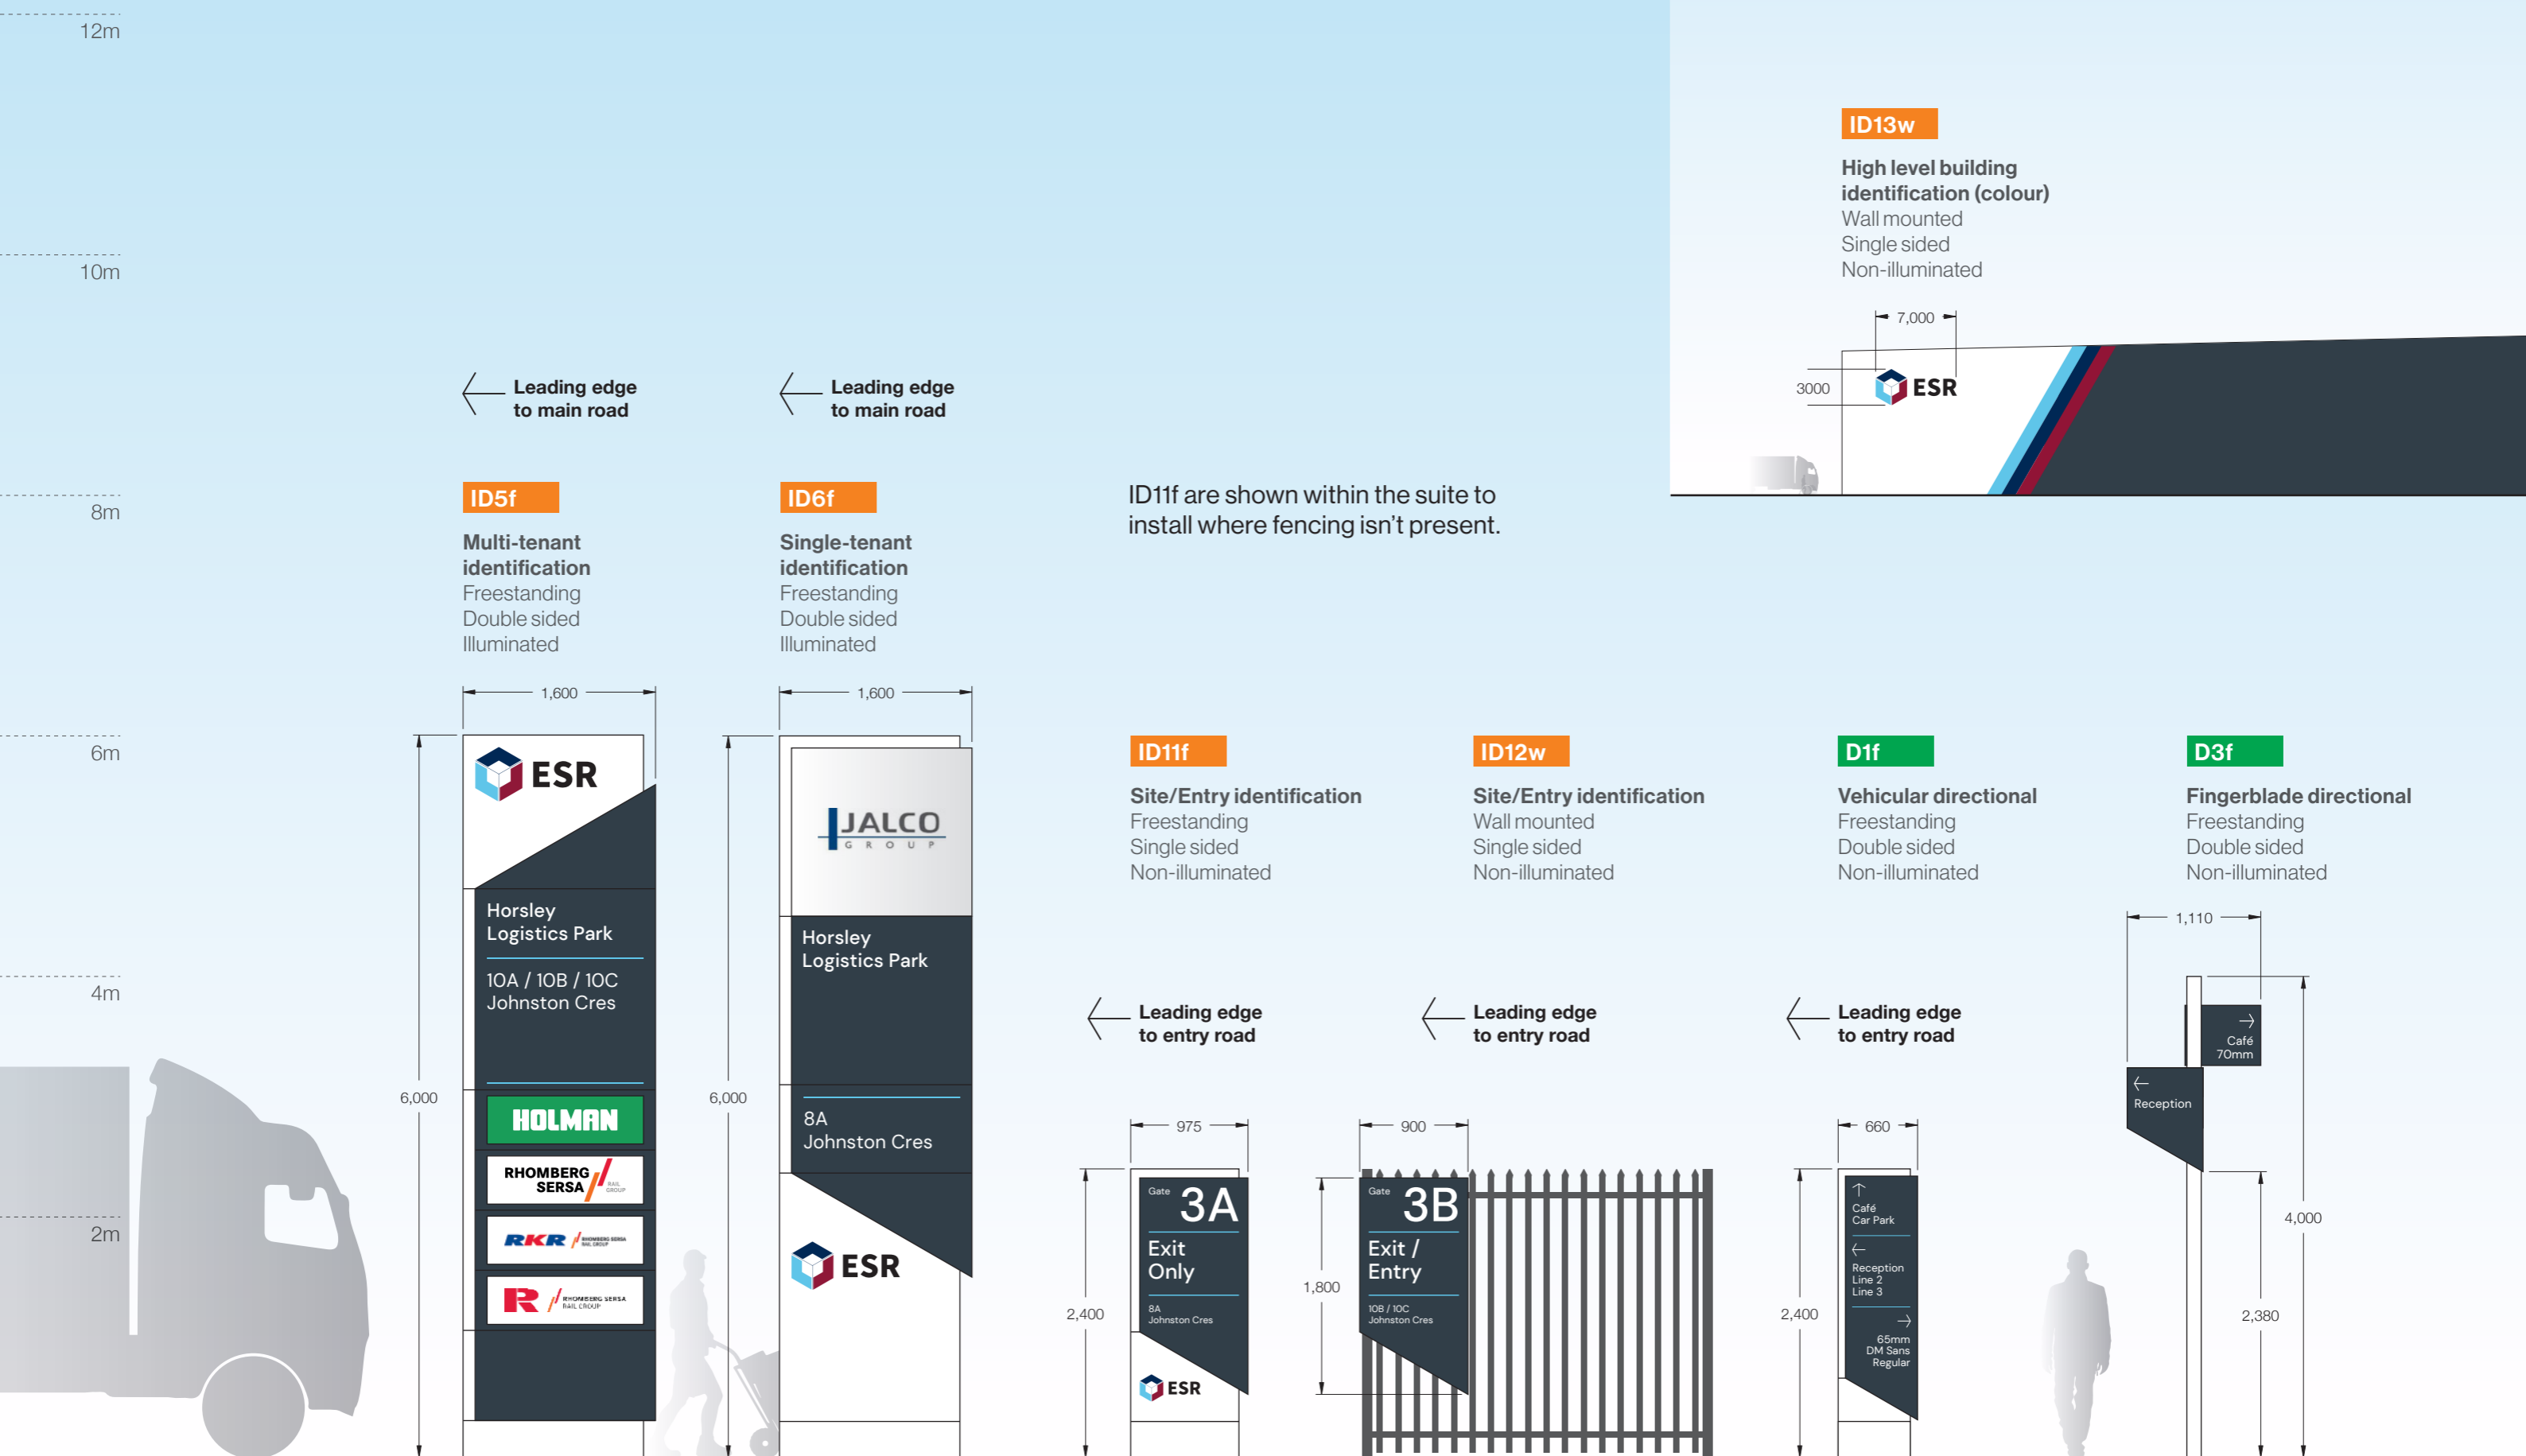

ID11f are shown within the suite to install where fencing isn't present.

diadem

Australia
New Zealand
Hong Kong

diadem.co