



WATERLOO METRO QUARTER OVERSTATION DEVELOPMENT

Environmental Impact Statement Appendix BB Landscape Plan

SSD-10441 Amending Concept DA


State Significant Development
Development Application

Prepared for **WL Developer Pty Ltd**

30 September 2020



Reference	Description
Applicable SSD Applications	SSD-10441 Amending Concept DA
Author	ASPECT Studios Kate Luckraft
Reviewed	Waterloo Developer Pty Ltd Nick Owen
Document Number	WMQ-PBDN-ASP-LS-DRG-DA-100
Status	Final
Version	1
Date of Issue	28 July 2020
© Waterloo Developer Pty Ltd 2020	

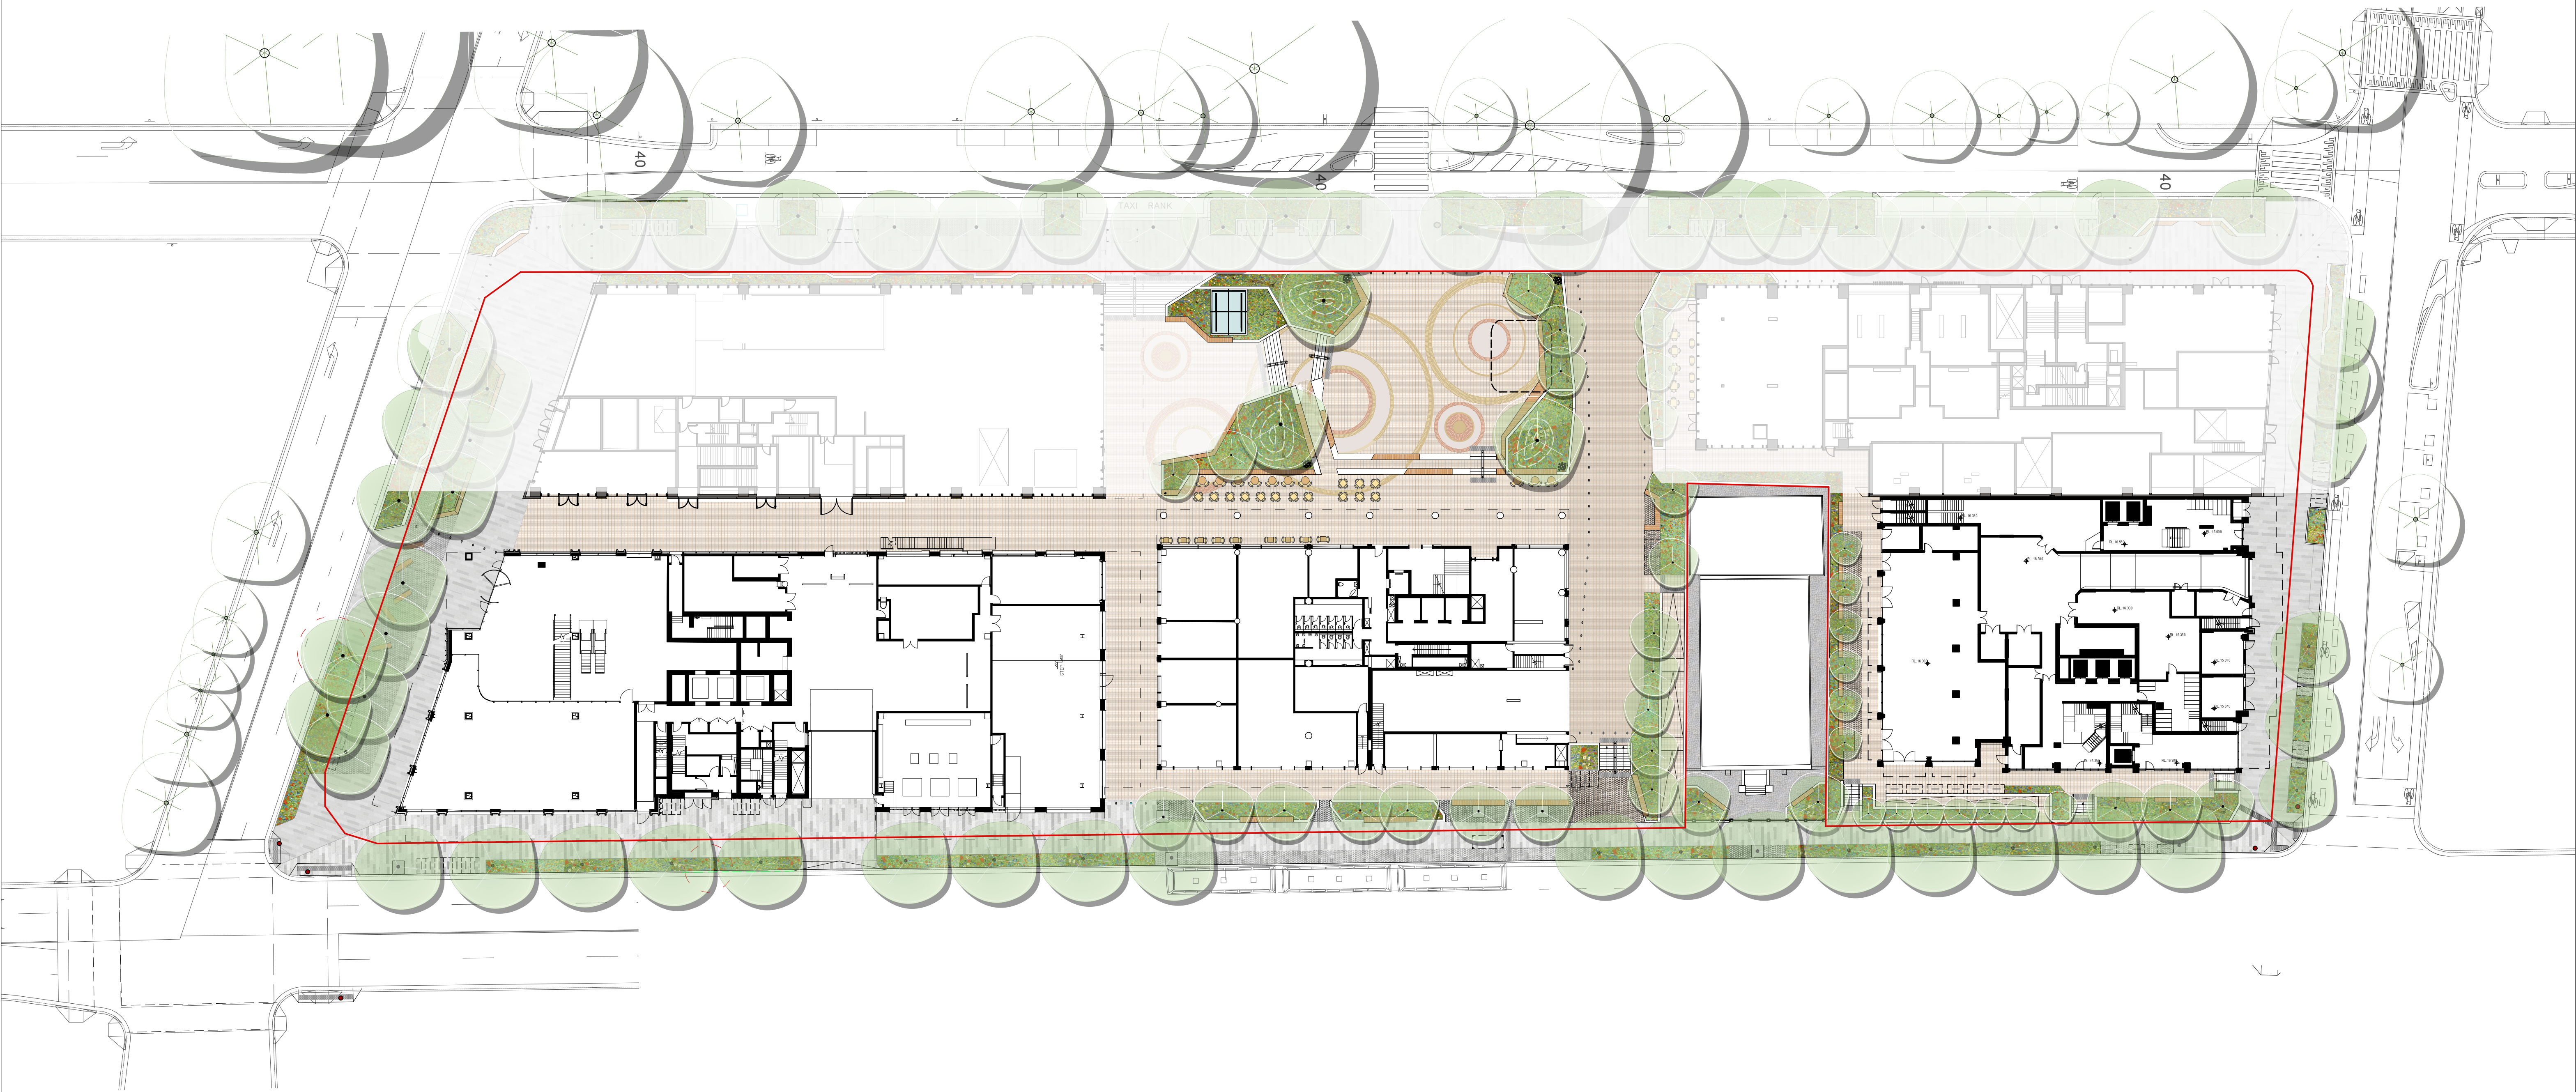


ASPECT Studios™

ASPECT Studios Pty Ltd
Level 1, 78-80 George St
Redfern NSW 2016
Australia
T 02 9699 7182
F 02 9699 7192
www.aspect.net.au
ABN 11 120 219 561



KEY PLAN

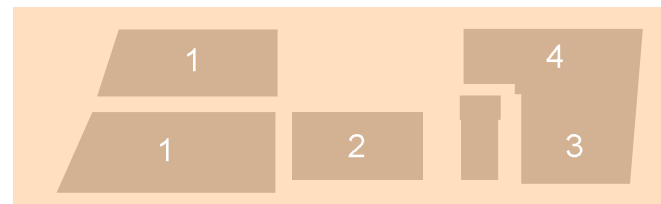

REV	DATE	AMENDMENTS
01	03/07/20	
02	14/07/20	DRAFT DA ISSUE
03	28/07/20	DRAFT DA ISSUE

STATUS
DEVELOPMENT APPLICATION

ARCHITECT



PROJECT
**WATERLOO METRO QUARTER
PRECINCT PLAN**


DRAWING
**PUBLIC DOMAIN MASTERPLAN
GROUND FLOOR**

DRAWN JT/CK	CHECKED SB KL	SCALE @ A1 1:350
----------------	--------------------	---------------------

DRAWING NO. WMQ-PBDN-ASP-LS-DRG-DA-100	REVISION 03
---	-----------------------



KEY PLAN

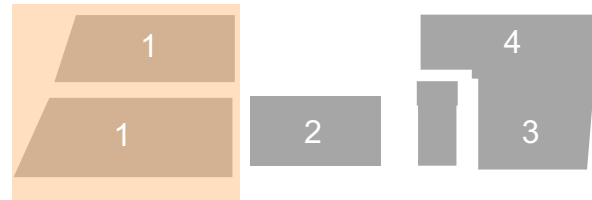

REV	DATE	AMENDMENTS
01	25/06/20	DRAFT DA ISSUE

STATUS
DEVELOPMENT APPLICATION

ARCHITECT
**WOODS
BAGOT**



PROJECT
WATERLOO METRO QUARTER
NORTHERN PRECINCT
BUILDING 1

DRAWING
LANDSCAPE PLAN
LEVEL 13 ROOF TERRACE

DRAWN	CHECKED	SCALE @ A1
JT/CK	SB KL	1:150

DRAWING NO.	REVISION
WMQ-BLD1-ASP-LS-DRG-DA-005	01