

# APPENDIX D SITE SURVEY PLAN


YSCO Geomatics






- (A) EASEMENT FOR WATER SUPPLY  
2 WIDE & VARIABLE (DP 834952) (U186062)
- (B) EASEMENT FOR DRAINAGE  
5 WIDE & VARIABLE (DP 834952)
- (C) EASEMENT FOR PADMOUNT SUBSTATION  
(DP1154075)
- (D) RESTRICTION ON THE USE OF LAND  
(DP 1154075)
- (E) EASEMENT FOR UNDERGROUND CABLES  
2 WIDE (DP 1154075)
- (F) PROPOSED ROAD WIDENING VARIABLE  
WIDTH AS SHOWN IN DP 1066281

NOTES

1. SPOT LEVELS SHOWN THUS:  $\times 113.61$
2. CONTOURS SHOWN THUS:  $\text{---} 113 \text{---}$
3. CONTOUR INTERVAL 0.5 METRE
4. SIGNIFICANT TREES SHOWN THUS: 

THE SPREAD OF EACH TREE IS INDICATIVE ONLY AND CANNOT BE SHOWN ACCURATELY WITHOUT VERY DETAILED FURTHER SURVEY. THE SHAPE AND SIZE OF SPREAD OF THE TREE MAY VARY DUE TO LACK OF UNIFORMITY OF THE BRANCHES, TRUNK AND OTHER REASONS.

5. VISIBLE SERVICES ONLY HAVE BEEN LOCATED BY SURVEY.
6. BOUNDARY INFORMATION HAS BEEN COMPILED FROM INFORMATION SHOWN ON PLANS ON PUBLIC RECORD AT THE N.S.W. LAND REGISTRY SERVICES.

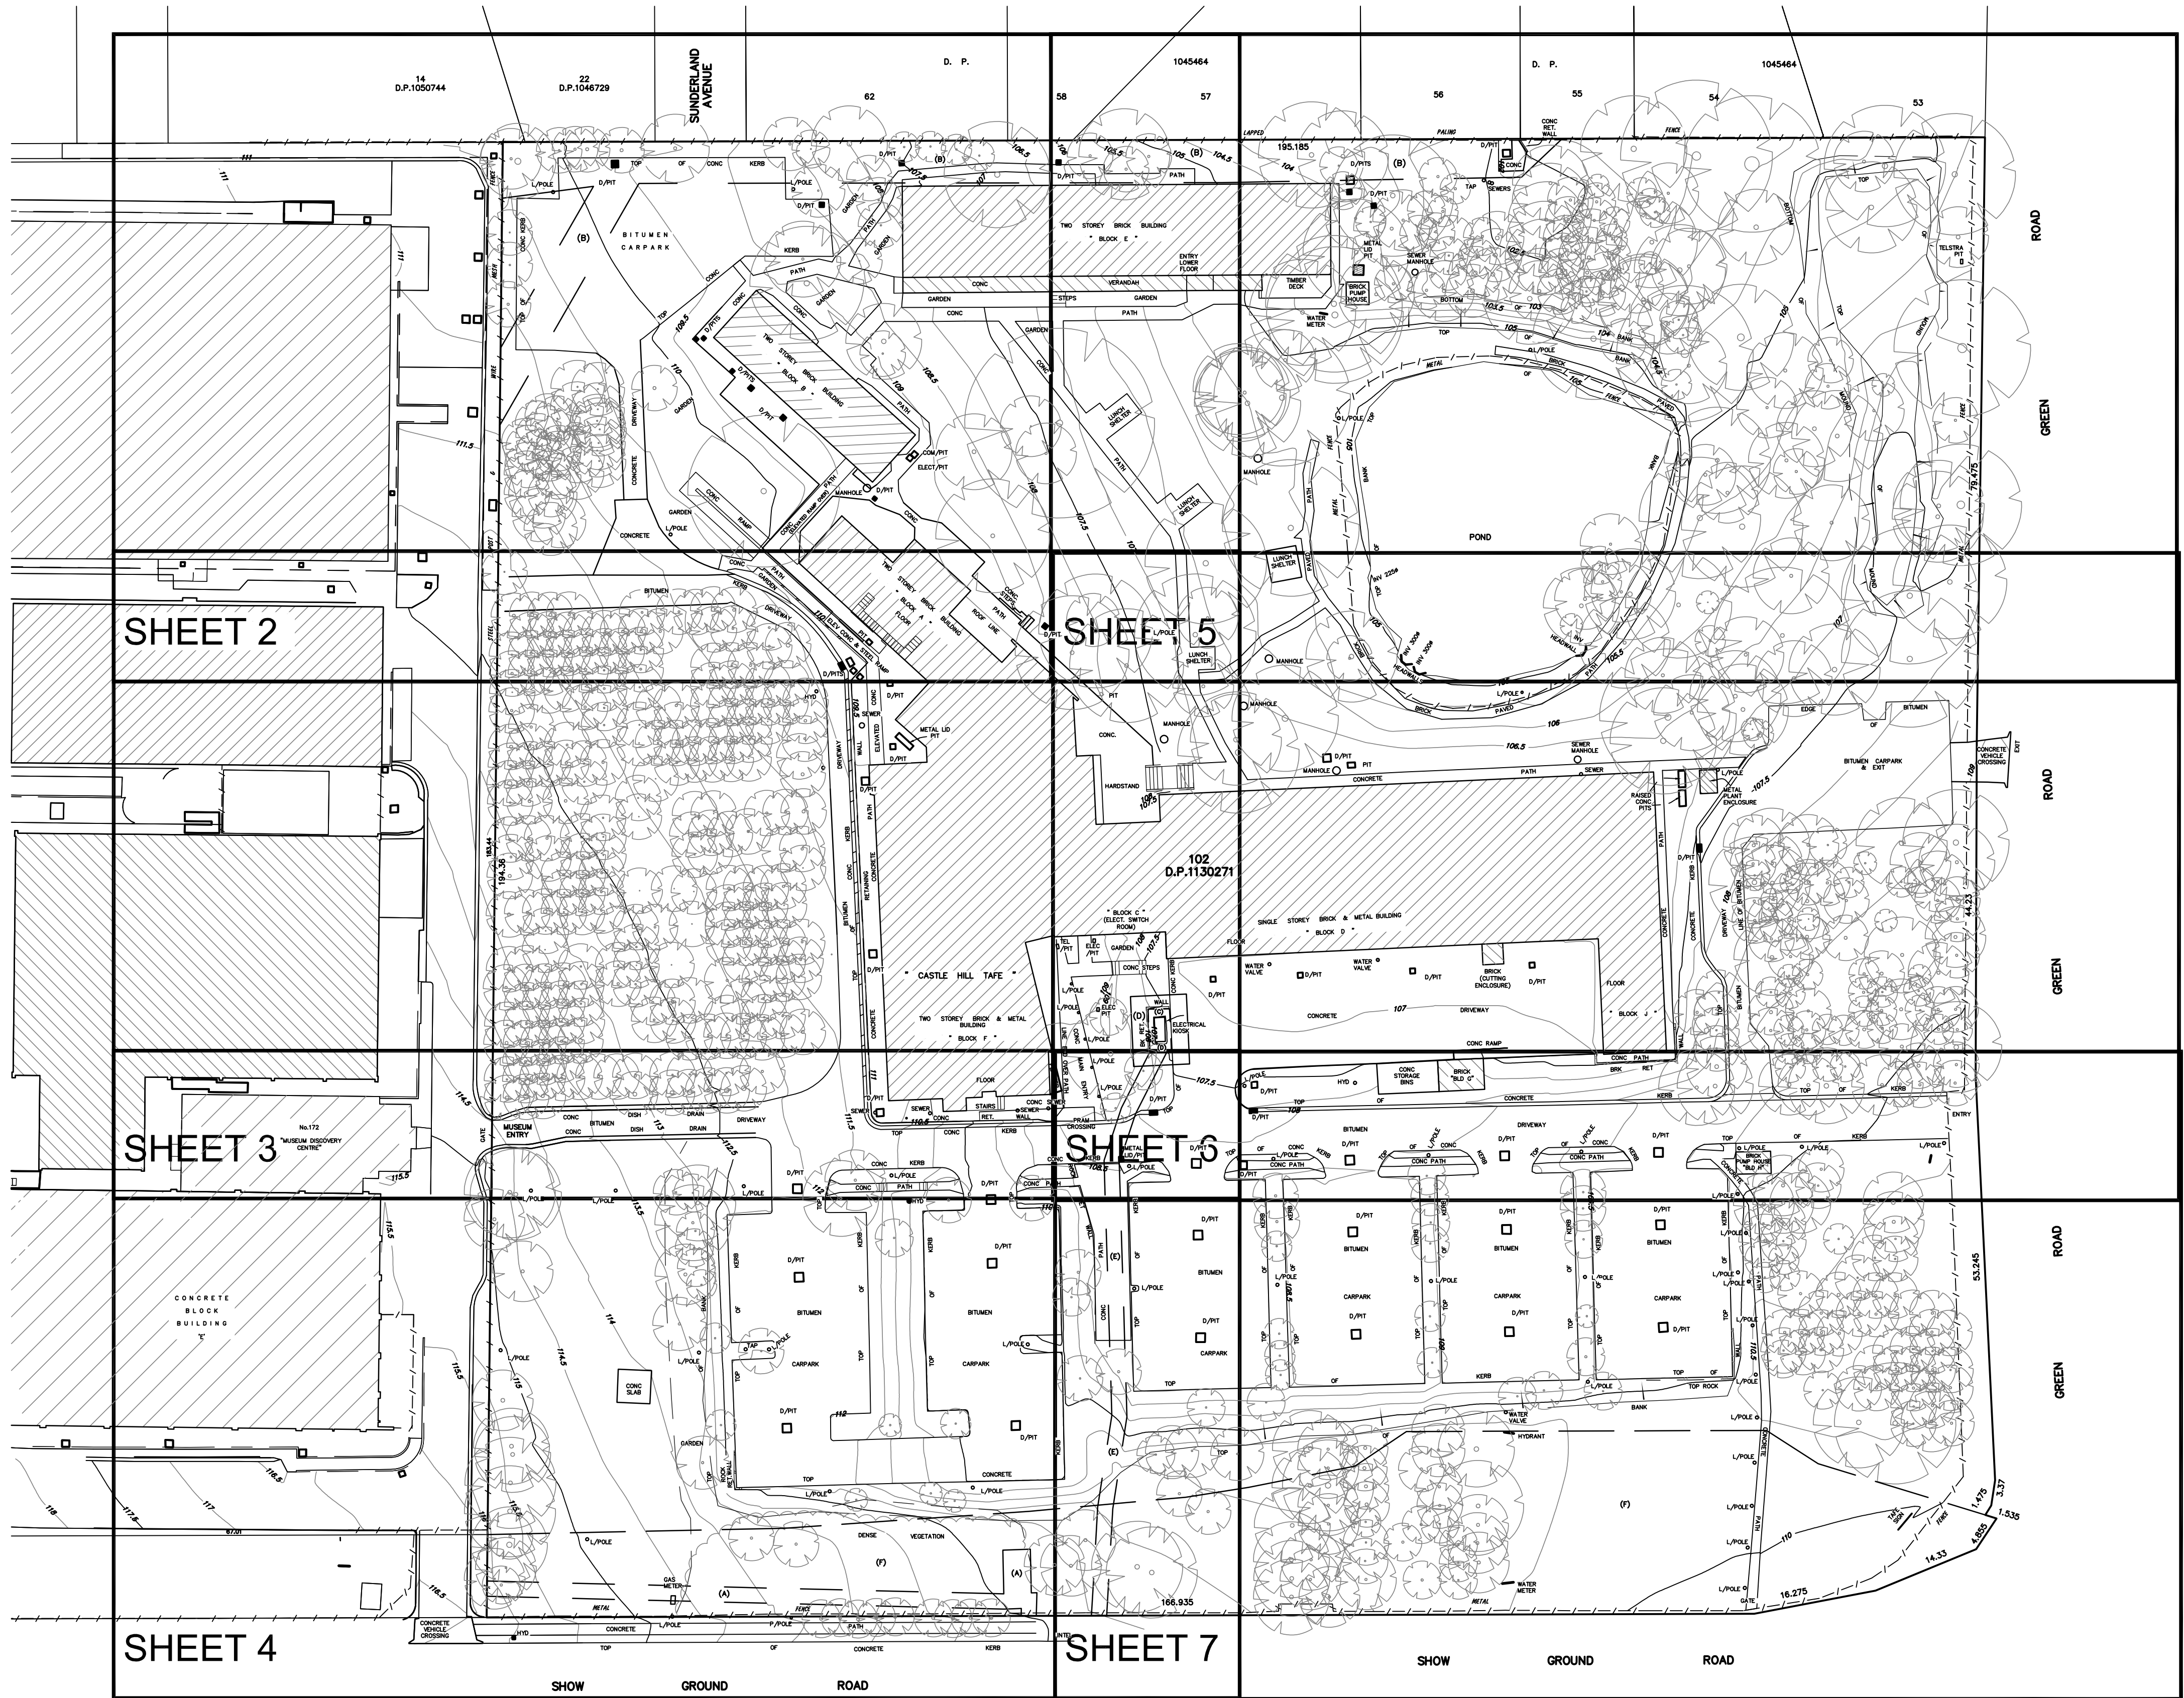


SHEET KEY



TM DIAL BEFORE YOU DIG  
SHOULD BE CONTACTED  
PRIOR TO ANY EXCAVATION ON SITE

TM: trade mark of Association of Australian Dial Before You Dig Services Ltd; used under licence.

21/01/19	TREE HEIGHTS IN GROVE ADJUSTED TO MGA CO-ORDINATES ADDITIONAL TREES SHEETS 3 & 4 ROAD WIDENING SHEETS 3 & 7	P.Y.
DATE	REVISIONS	BY

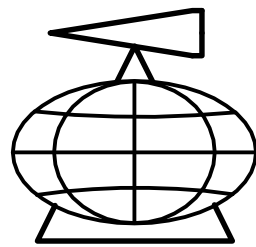

YSCO GEOMATICS  
LAND RESOURCE CONSULTANTS

SUITE 4, 114 HAMPDEN ROAD, ARTARMON, 2064  
PH: (02) 94196222 FAX: (02) 94194762  
Email: enquiries@yscogeomatics.com.au  
Website: www.yscogeomatics.com.au  
YOUDALE STRUDWICK & COMPANY PTY LTD A.C.N. 002 819 865

GEOMATIC ENGINEERING  
LAND & ENGINEERING SURVEYING  
PROJECT MANAGEMENT  
SOIL AND WATER MANAGEMENT  
ENVIRONMENTAL PLANNING & DESIGN




Liability limited by a scheme  
approved under Professional  
Standards Legislation

PLAN SHOWING DETAIL & LEVELS OVER LAND AT TAFE  
NSW - CASTLE HILL, 2 GREEN ROAD, CASTLE HILL,  
BEING LOT 102 IN D.P. 1130271 IN THE HILLS SHIRE  
L.G.A.




DRAWN: DECEMBER 2018	CHECKED: P.Y	SCALE: 1: 500 © A1	DATUM: A.H.D.	REFERENCE: 98148/14A SHT 1 OF 7 SHTS
----------------------------	-----------------	--------------------------	------------------	--------------------------------------------

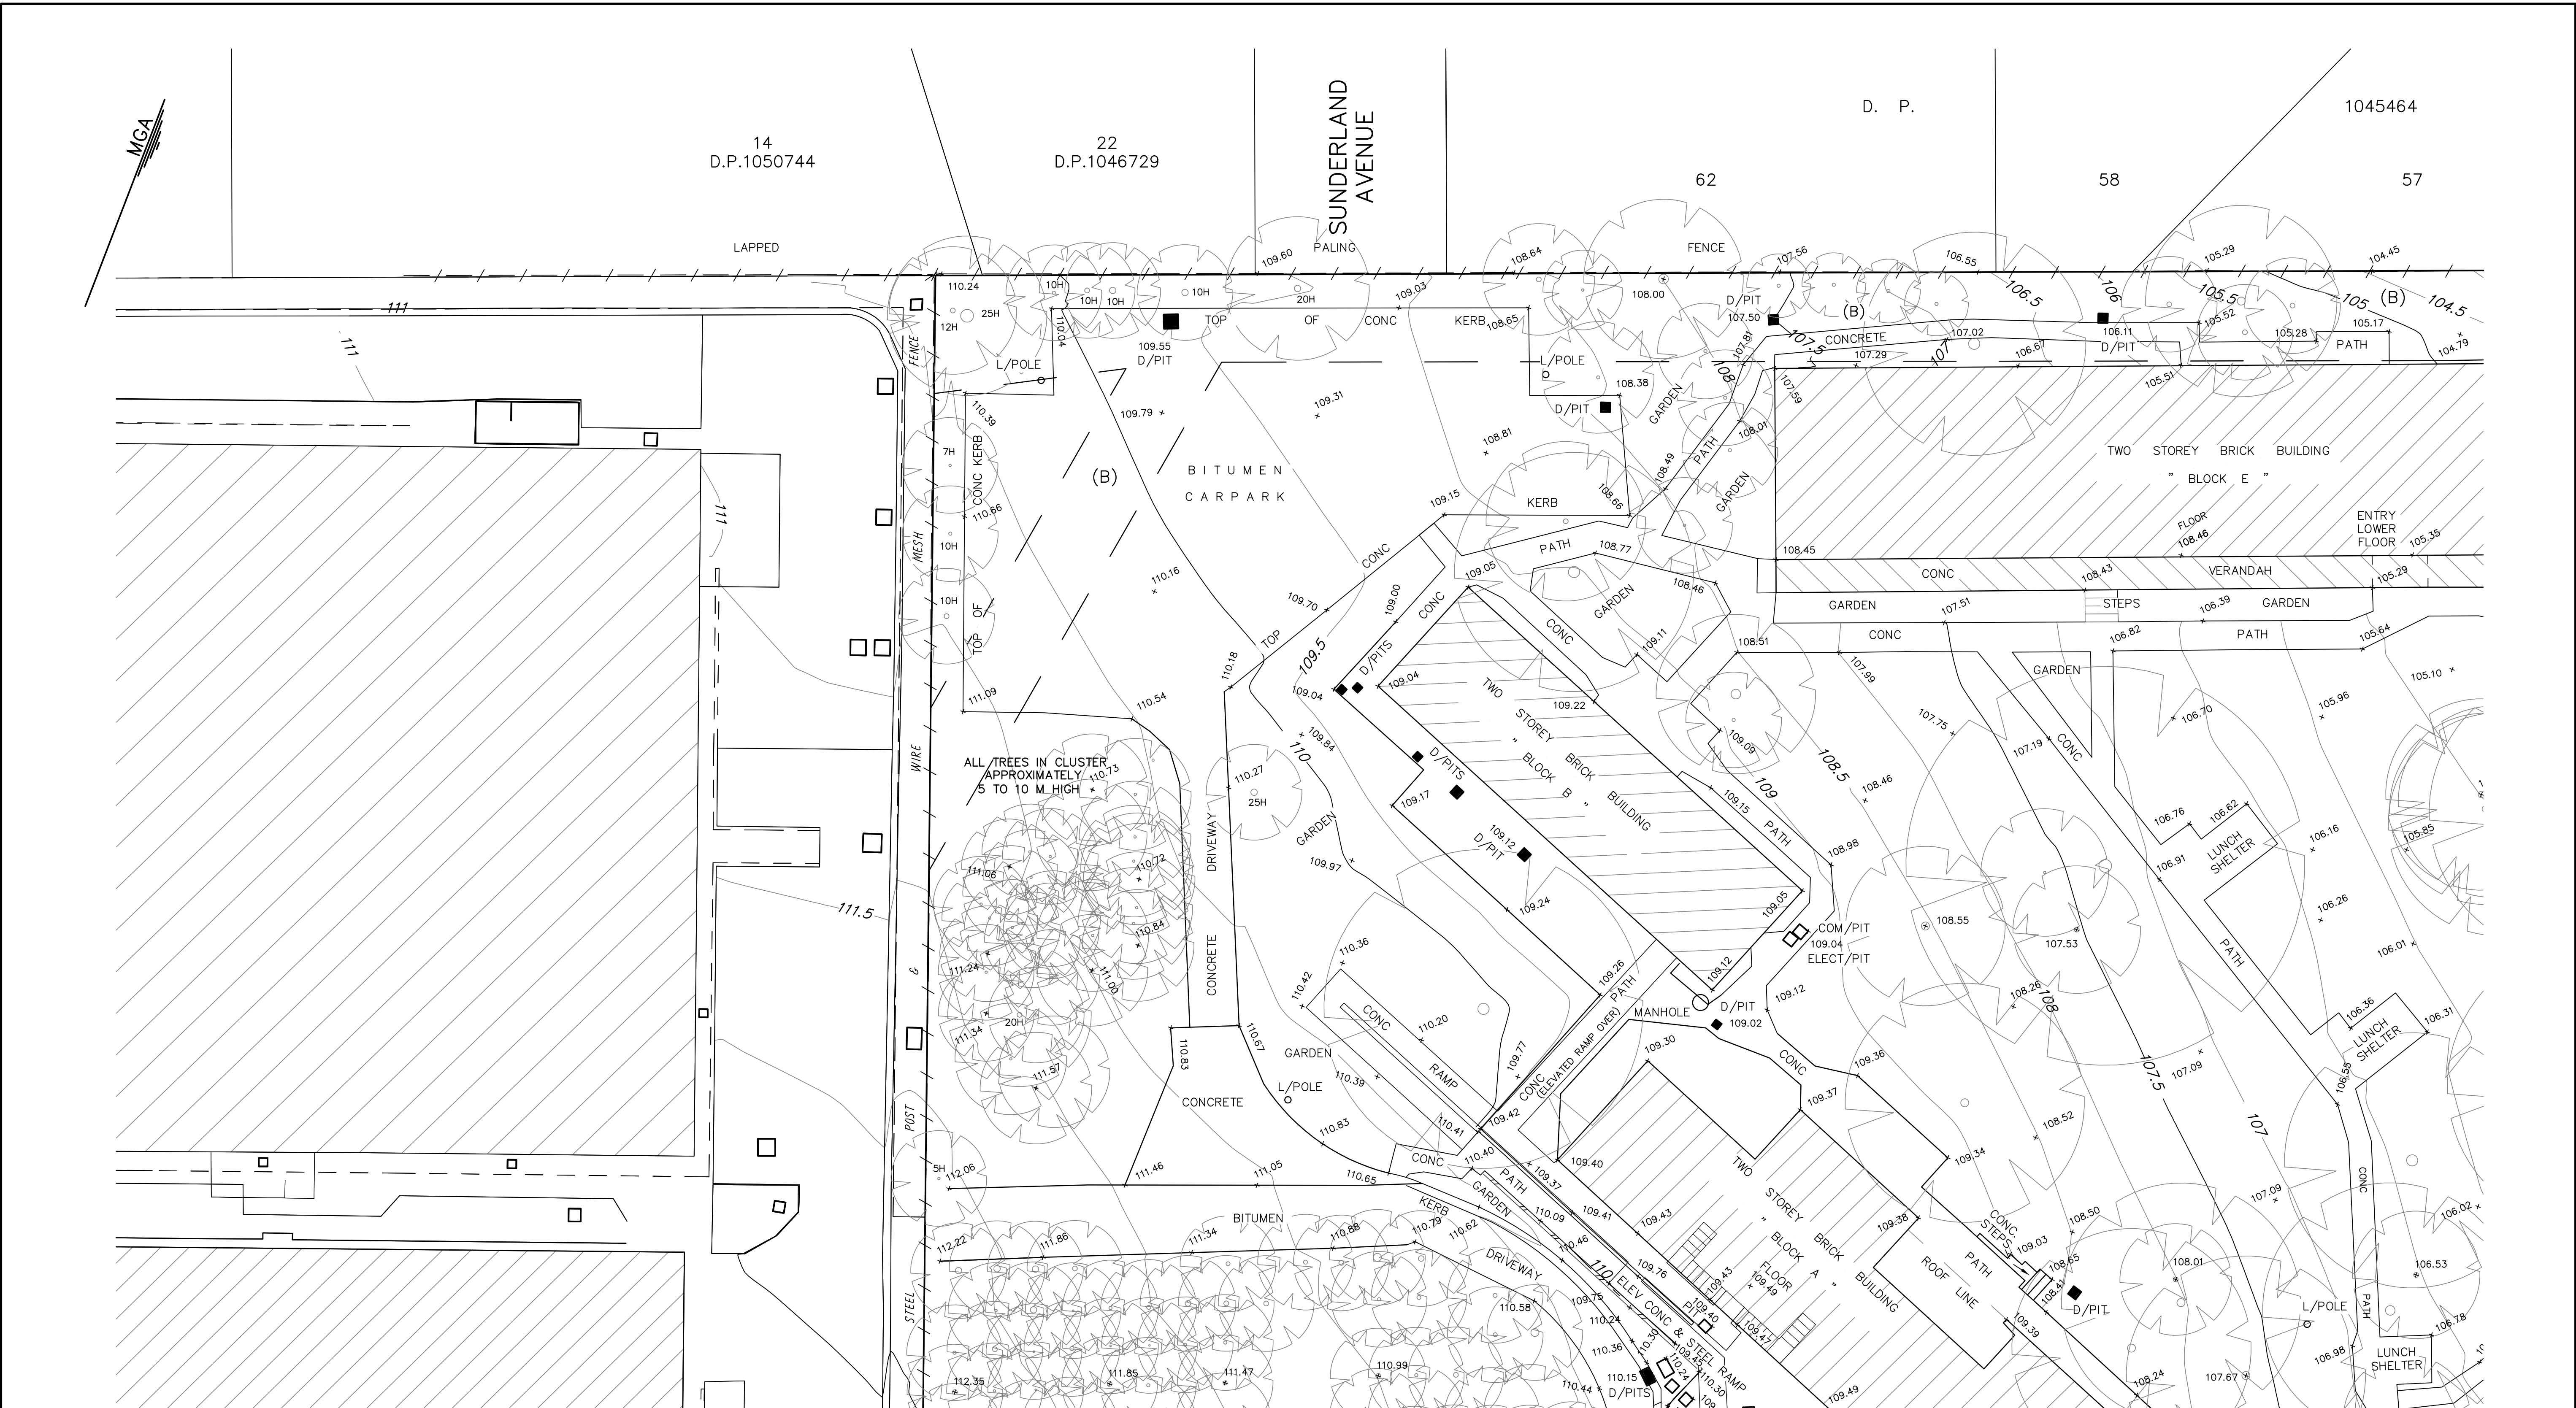



- (A) EASEMENT FOR WATER SUPPLY  
2 WIDE & VARIABLE (DP 834952) (U186062)
- (B) EASEMENT FOR DRAINAGE  
5 WIDE & VARIABLE (DP 834952)
- (C) EASEMENT FOR PADMOUNT SUBSTATION  
(DP1154075)
- (D) RESTRICTION ON THE USE OF LAND  
(DP 1154075)
- (E) EASEMENT FOR UNDERGROUND CABLES  
2 WIDE (DP 1154075)

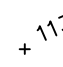NOTES

1. SPOT LEVELS SHOWN THUS:  113.61
2. CONTOURS SHOWN THUS:  113
3. CONTOUR INTERVAL 0.5 METRE
4. SIGNIFICANT TREES SHOWN THUS: 
5. VISIBLE SERVICES ONLY HAVE BEEN LOCATED BY SURVEY.
6. BOUNDARY INFORMATION HAS BEEN COMPILED FROM INFORMATION SHOWN ON PLANS ON PUBLIC RECORD AT THE N.S.W. LAND REGISTRY SERVICES.
7. TREE HEIGHTS SHOWN THUS: 15 H

THE SPREAD OF EACH TREE IS INDICATIVE ONLY AND CANNOT BE SHOWN ACCURATELY WITHOUT VERY DETAILED FURTHER SURVEY. THE SHAPE AND SIZE OF SPREAD OF THE TREE MAY VARY DUE TO LACK OF UNIFORMITY OF THE BRANCHES, TRUNK AND OTHER REASONS.

www.dialbeforeyoudig.com.au


**DIAL 1100**  
BEFORE YOU DIG

TM

DIAL BEFORE YOU DIG  
SHOULD BE CONTACTED  
PRIOR TO ANY EXCAVATION ON SITE

TM: trade mark of Association of Australian Dial Before You Dig Services Ltd; used under licence.

	TREE HEIGHTS IN GROVE ADJUSTED TO MGA CO-ORDINATES ADDITIONAL TREES SHEETS 3 & 4 ROAD WIDENING SHEETS 3 & 7	P.Y.
21/01/19	DATE	REVISIONS
		BY

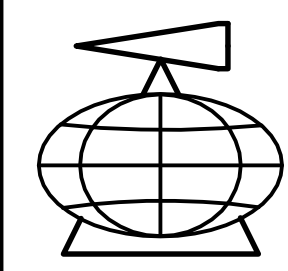

**YSCO GEOMATICS**  
LAND RESOURCE CONSULTANTS

SUITE 4, 114 HAMPDEN ROAD, ARTARMON, 2064  
PH: (02) 94198222 FAX: (02) 94194782  
Email: enquiries@yscogeomatics.com.au  
Website: www.yscogeomatics.com.au  
YOUDALE STRUDWICK & COMPANY PTY LTD A.C.N. 002 819 865


GEOMATIC ENGINEERING  
LAND & ENGINEERING SURVEYING  
PROJECT MANAGEMENT  
SOIL AND WATER MANAGEMENT  
ENVIRONMENTAL PLANNING & DESIGN

Professional  
Surveying  
Geomatics  
Association

Liability limited by a scheme  
approved under Professional  
Standards Legislation




PLAN SHOWING DETAIL & LEVELS OVER LAND AT TAFE NSW – CASTLE HILL, 2 GREEN ROAD, CASTLE HILL, BEING LOT 102 IN D.P. 1130271 IN THE HILLS SHIRE L.G.A.				
DRAWN: DECEMBER 2018	CHECKED: P.Y	SCALE: 1: 200 © A1	DATUM: A.H.D.	REFERENCE: 98148/14A SHT 2 OF 7 SHTS

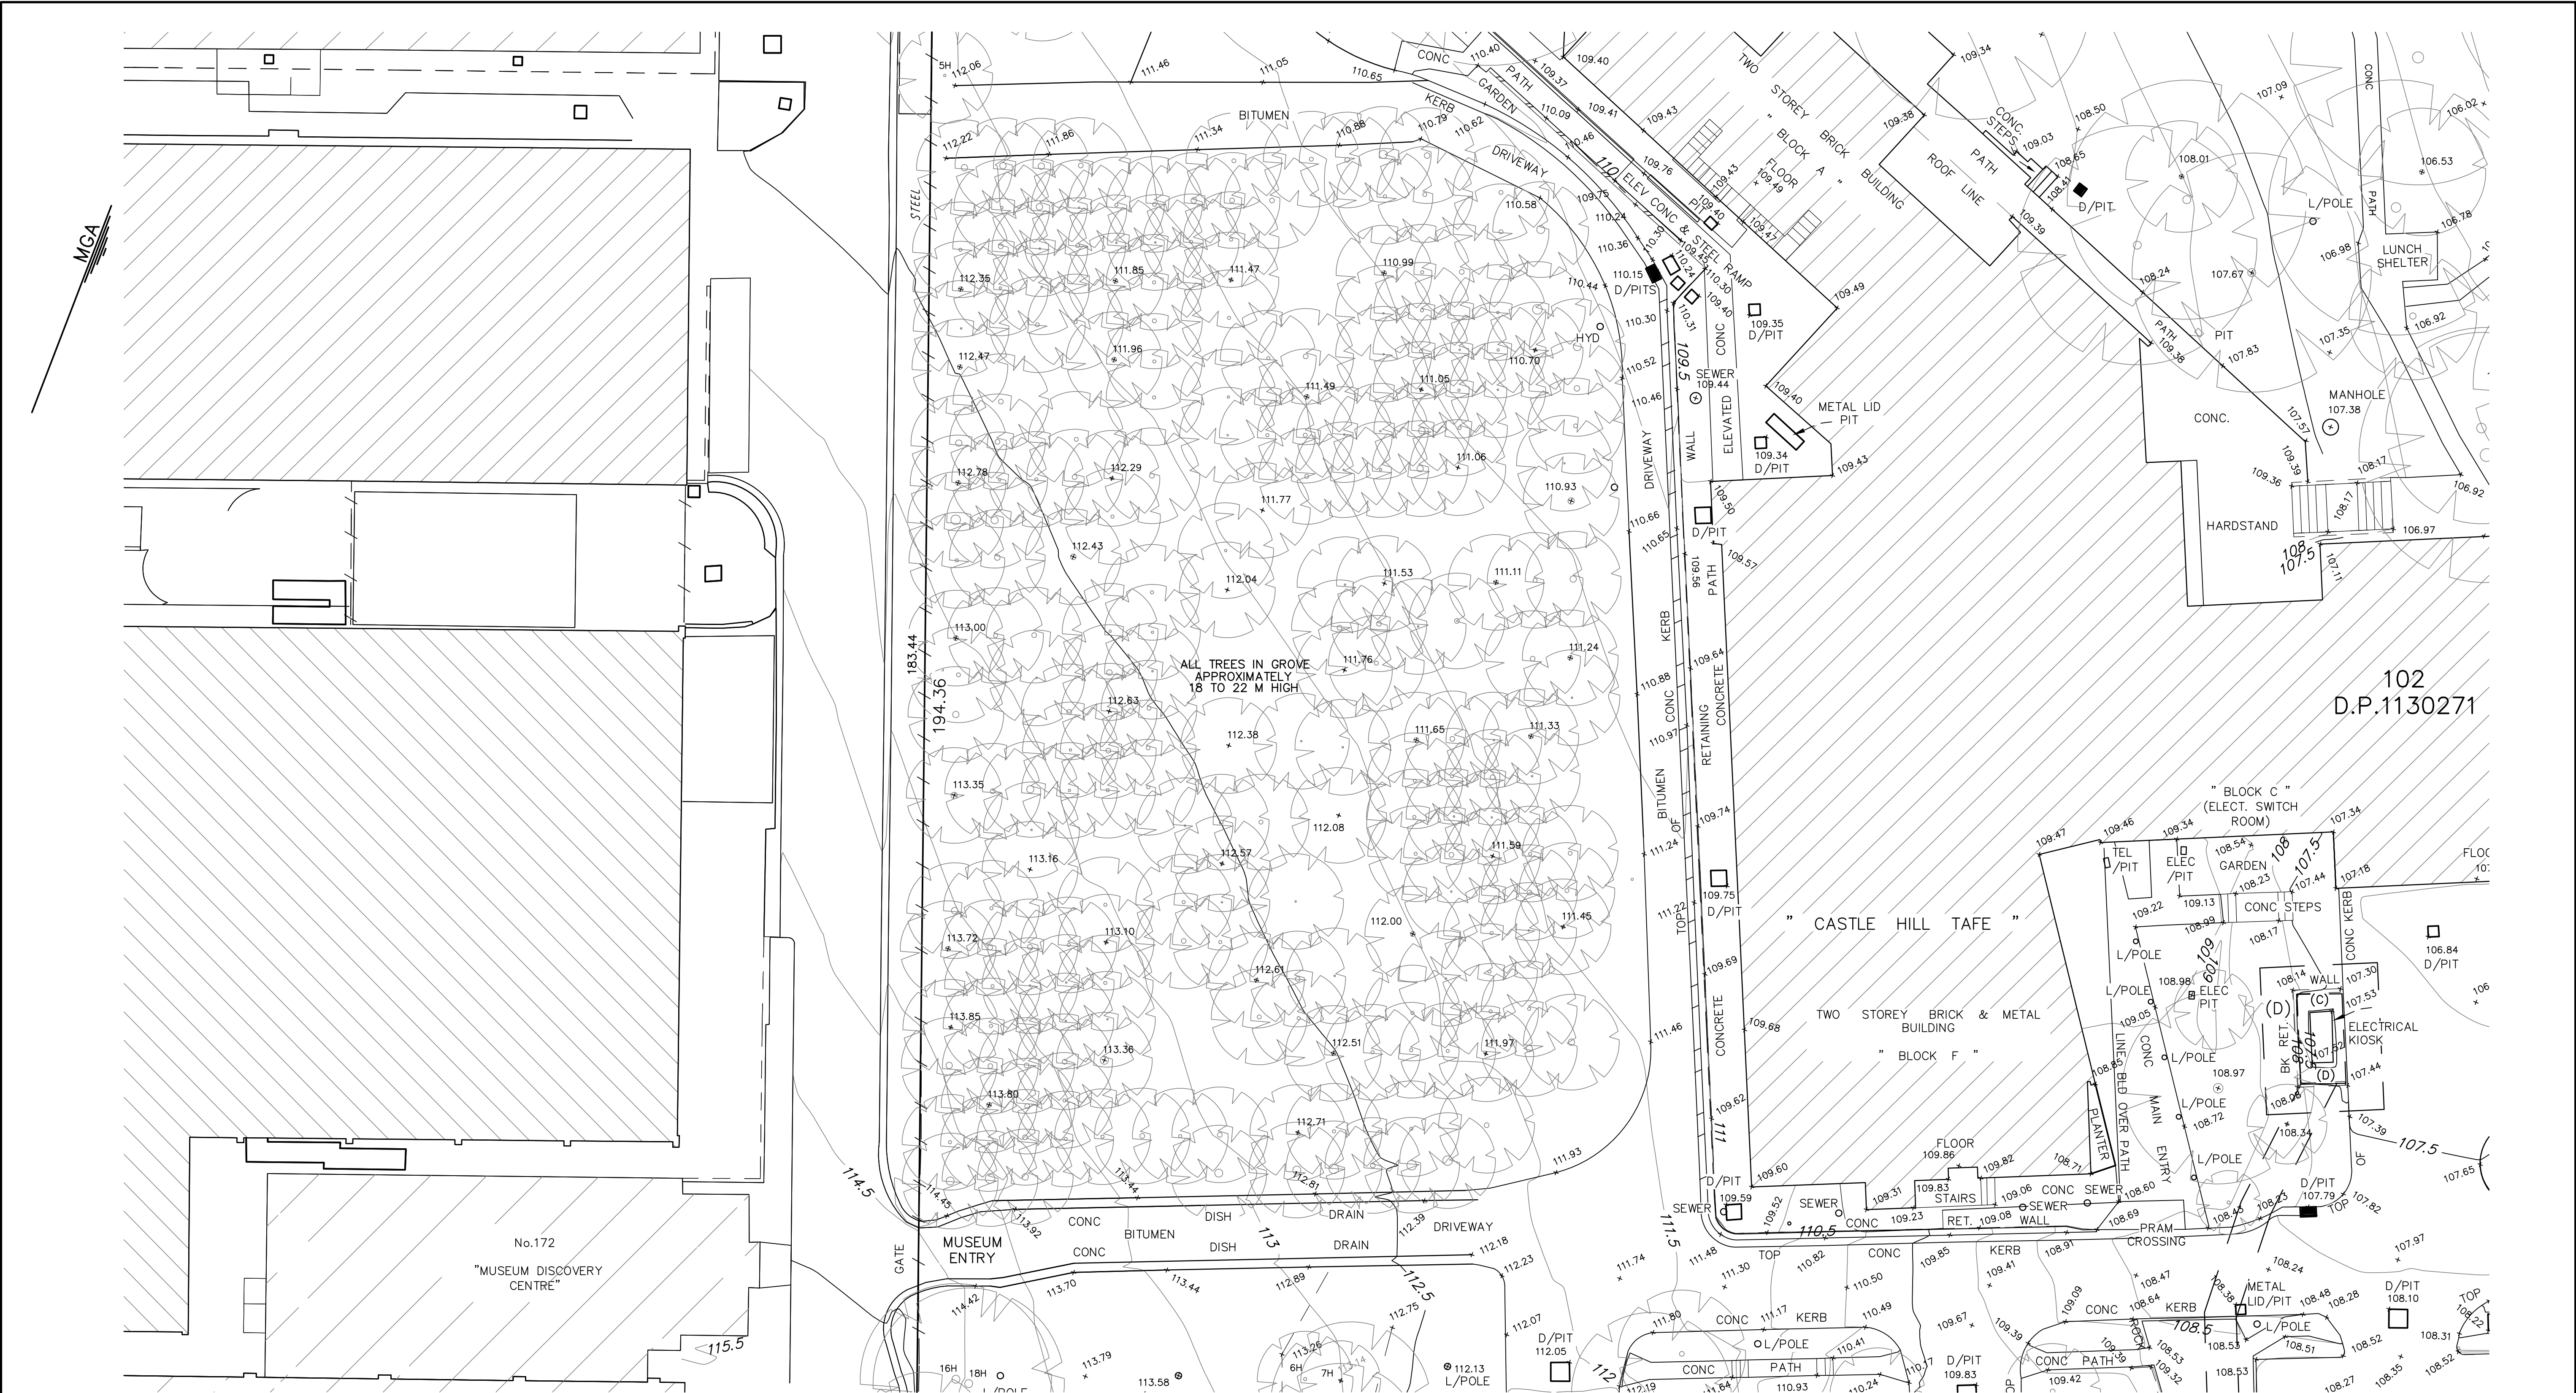



- (A) EASEMENT FOR WATER SUPPLY  
2 WIDE & VARIABLE (DP 834952) (U186062)
- (B) EASEMENT FOR DRAINAGE  
5 WIDE & VARIABLE (DP 834952)
- (C) EASEMENT FOR PADMOUNT SUBSTATION  
(DP1154075)
- (D) RESTRICTION ON THE USE OF LAND  
(DP 1154075)
- (E) EASEMENT FOR UNDERGROUND CABLES  
2 WIDE (DP 1154075)

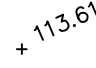NOTES

1. SPOT LEVELS SHOWN THUS:  113.61
2. CONTOURS SHOWN THUS:  113
3. CONTOUR INTERVAL 0.5 METRE
4. SIGNIFICANT TREES SHOWN THUS: 
5. VISIBLE SERVICES ONLY HAVE BEEN LOCATED BY SURVEY.
6. BOUNDARY INFORMATION HAS BEEN COMPILED FROM INFORMATION SHOWN ON PLANS ON PUBLIC RECORD AT THE N.S.W. LAND REGISTRY SERVICES.
7. TREE HEIGHTS SHOWN THUS: 15 M


THE SPREAD OF EACH TREE IS INDICATIVE ONLY AND CANNOT BE SHOWN ACCURATELY WITHOUT VERY DETAILED FURTHER SURVEY. THE SHAPE AND SIZE OF SPREAD OF THE TREE MAY VARY DUE TO LACK OF UNIFORMITY OF THE BRANCHES, TRUNK AND OTHER REASONS.



TM DIAL BEFORE YOU DIG SHOULD BE CONTACTED PRIOR TO ANY EXCAVATION ON SITE

TM: trade mark of Association of Australian Dial Before You Dig Services Ltd; used under licence.

21/01/19	TREE HEIGHTS IN GROVE ADJUSTED TO MGA CO-ORDINATES ADDITIONAL TREES SHEETS 3 & 4 ROAD WIDENING SHEETS 3 & 7	P.Y.
DATE	REVISIONS	BY

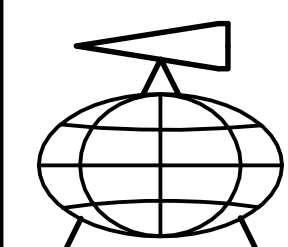

**YSKO GEOMATICS**  
**LAND RESOURCE CONSULTANTS**  
SUITE 4, 114 HAMPDEN ROAD, ARTARMON, 2064  
PH: (02) 94196222 FAX: (02) 94194762  
Email : enquiries@yskogeomatics.com.au  
Website : www.yskogeomatics.com.au  
YOUDALE STRUDWICK & COMPANY PTY LTD A.C.N. 002 819 865

GEOMATIC ENGINEERING  
LAND & ENGINEERING SURVEYING  
PROJECT MANAGEMENT  
SOIL AND WATER MANAGEMENT  
ENVIRONMENTAL PLANNING & DESIGN




Liability limited by a scheme approved under Professional Standards Legislation

PLAN SHOWING DETAIL & LEVELS OVER LAND AT TAFE NSW – CASTLE HILL, 2 GREEN ROAD, CASTLE HILL, BEING LOT 102 IN D.P. 1130271 IN THE HILLS SHIRE L.G.A.				
DRAWN: DECEMBER 2018	CHECKED: P.Y	SCALE: 1: 200 © A1	DATUM: A.H.D.	REFERENCE: 98148/14A SHT 3 OF 7 SHTS







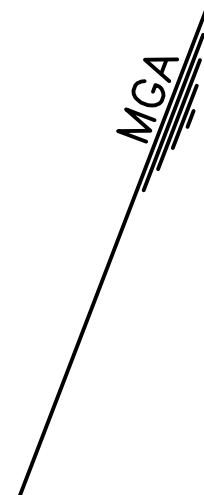

- (A) EASEMENT FOR WATER SUPPLY  
2 WIDE & VARIABLE (DP 834952) (U186062)
- (B) EASEMENT FOR DRAINAGE  
5 WIDE & VARIABLE (DP 834952)
- (C) EASEMENT FOR PADMOUNT SUBSTATION  
(DP1154075)
- (D) RESTRICTION ON THE USE OF LAND  
(DP 1154075)
- (E) EASEMENT FOR UNDERGROUND CABLES  
2 WIDE (DP 1154075)

NOTES

1. SPOT LEVELS SHOWN THUS:
2. CONTOURS SHOWN THUS:
3. CONTOUR INTERVAL 0.5 METRE
4. SIGNIFICANT TREES SHOWN THUS:

THE SPREAD OF EACH TREE IS INDICATIVE ONLY AND CANNOT BE SHOWN ACCURATELY WITHOUT VERY DETAILED FURTHER SURVEY. THE SHAPE AND SIZE OF SPREAD OF THE TREE MAY VARY DUE TO LACK OF UNIFORMITY OF THE BRANCHES, TRUNK AND OTHER REASONS.

5. VISIBLE SERVICES ONLY HAVE BEEN LOCATED BY SURVEY.


6. BOUNDARY INFORMATION HAS BEEN COMPILED FROM INFORMATION SHOWN ON PLANS ON PUBLIC RECORD AT THE N.S.W. LAND REGISTRY SERVICES.



TM DIAL BEFORE YOU DIG SHOULD BE CONTACTED PRIOR TO ANY EXCAVATION ON SITE

TM: trade mark of Association of Australian Dial Before You Dig Services Ltd; used under licence.

21/01/19	TREE HEIGHTS IN GROVE ADJUSTED TO MGA CO-ORDINATES ADDITIONAL TREES SHEETS 3 & 4 ROAD WIDENING SHEETS 3 & 7	P.Y.
DATE	REVISIONS	BY

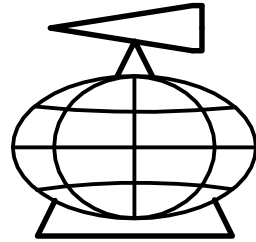

**YSCO GEOMATICS**  
**LAND RESOURCE CONSULTANTS**

SUITE 4, 114 HAMPDEN ROAD, ARTARMON, 2064  
PH: (02) 94198222 FAX: (02) 94194782  
Email: enquiries@yscogeomatics.com.au  
Website: www.yscogeomatics.com.au  
YOUDALE STRUDWICK & COMPANY PTY LTD A.C.N. 002 819 865

GEOMATIC ENGINEERING  
LAND & ENGINEERING SURVEYING  
PROJECT MANAGEMENT  
SOIL AND WATER MANAGEMENT  
ENVIRONMENTAL PLANNING & DESIGN



Liability limited by a scheme  
approved under Professional  
Standards Legislation


PLAN SHOWING DETAIL & LEVELS OVER LAND AT TAFE  
NSW – CASTLE HILL, 2 GREEN ROAD, CASTLE HILL,  
BEING LOT 102 IN D.P. 1130271 IN THE HILLS SHIRE  
L.G.A.

DRAWN: DECEMBER 2018	CHECKED: P.Y.	SCALE: 1: 200 © A1	DATUM: A.H.D.	REFERENCE: <b>98148/14A</b> SHT 5 OF 7 SHTS
----------------------------	------------------	--------------------------	------------------	---------------------------------------------------









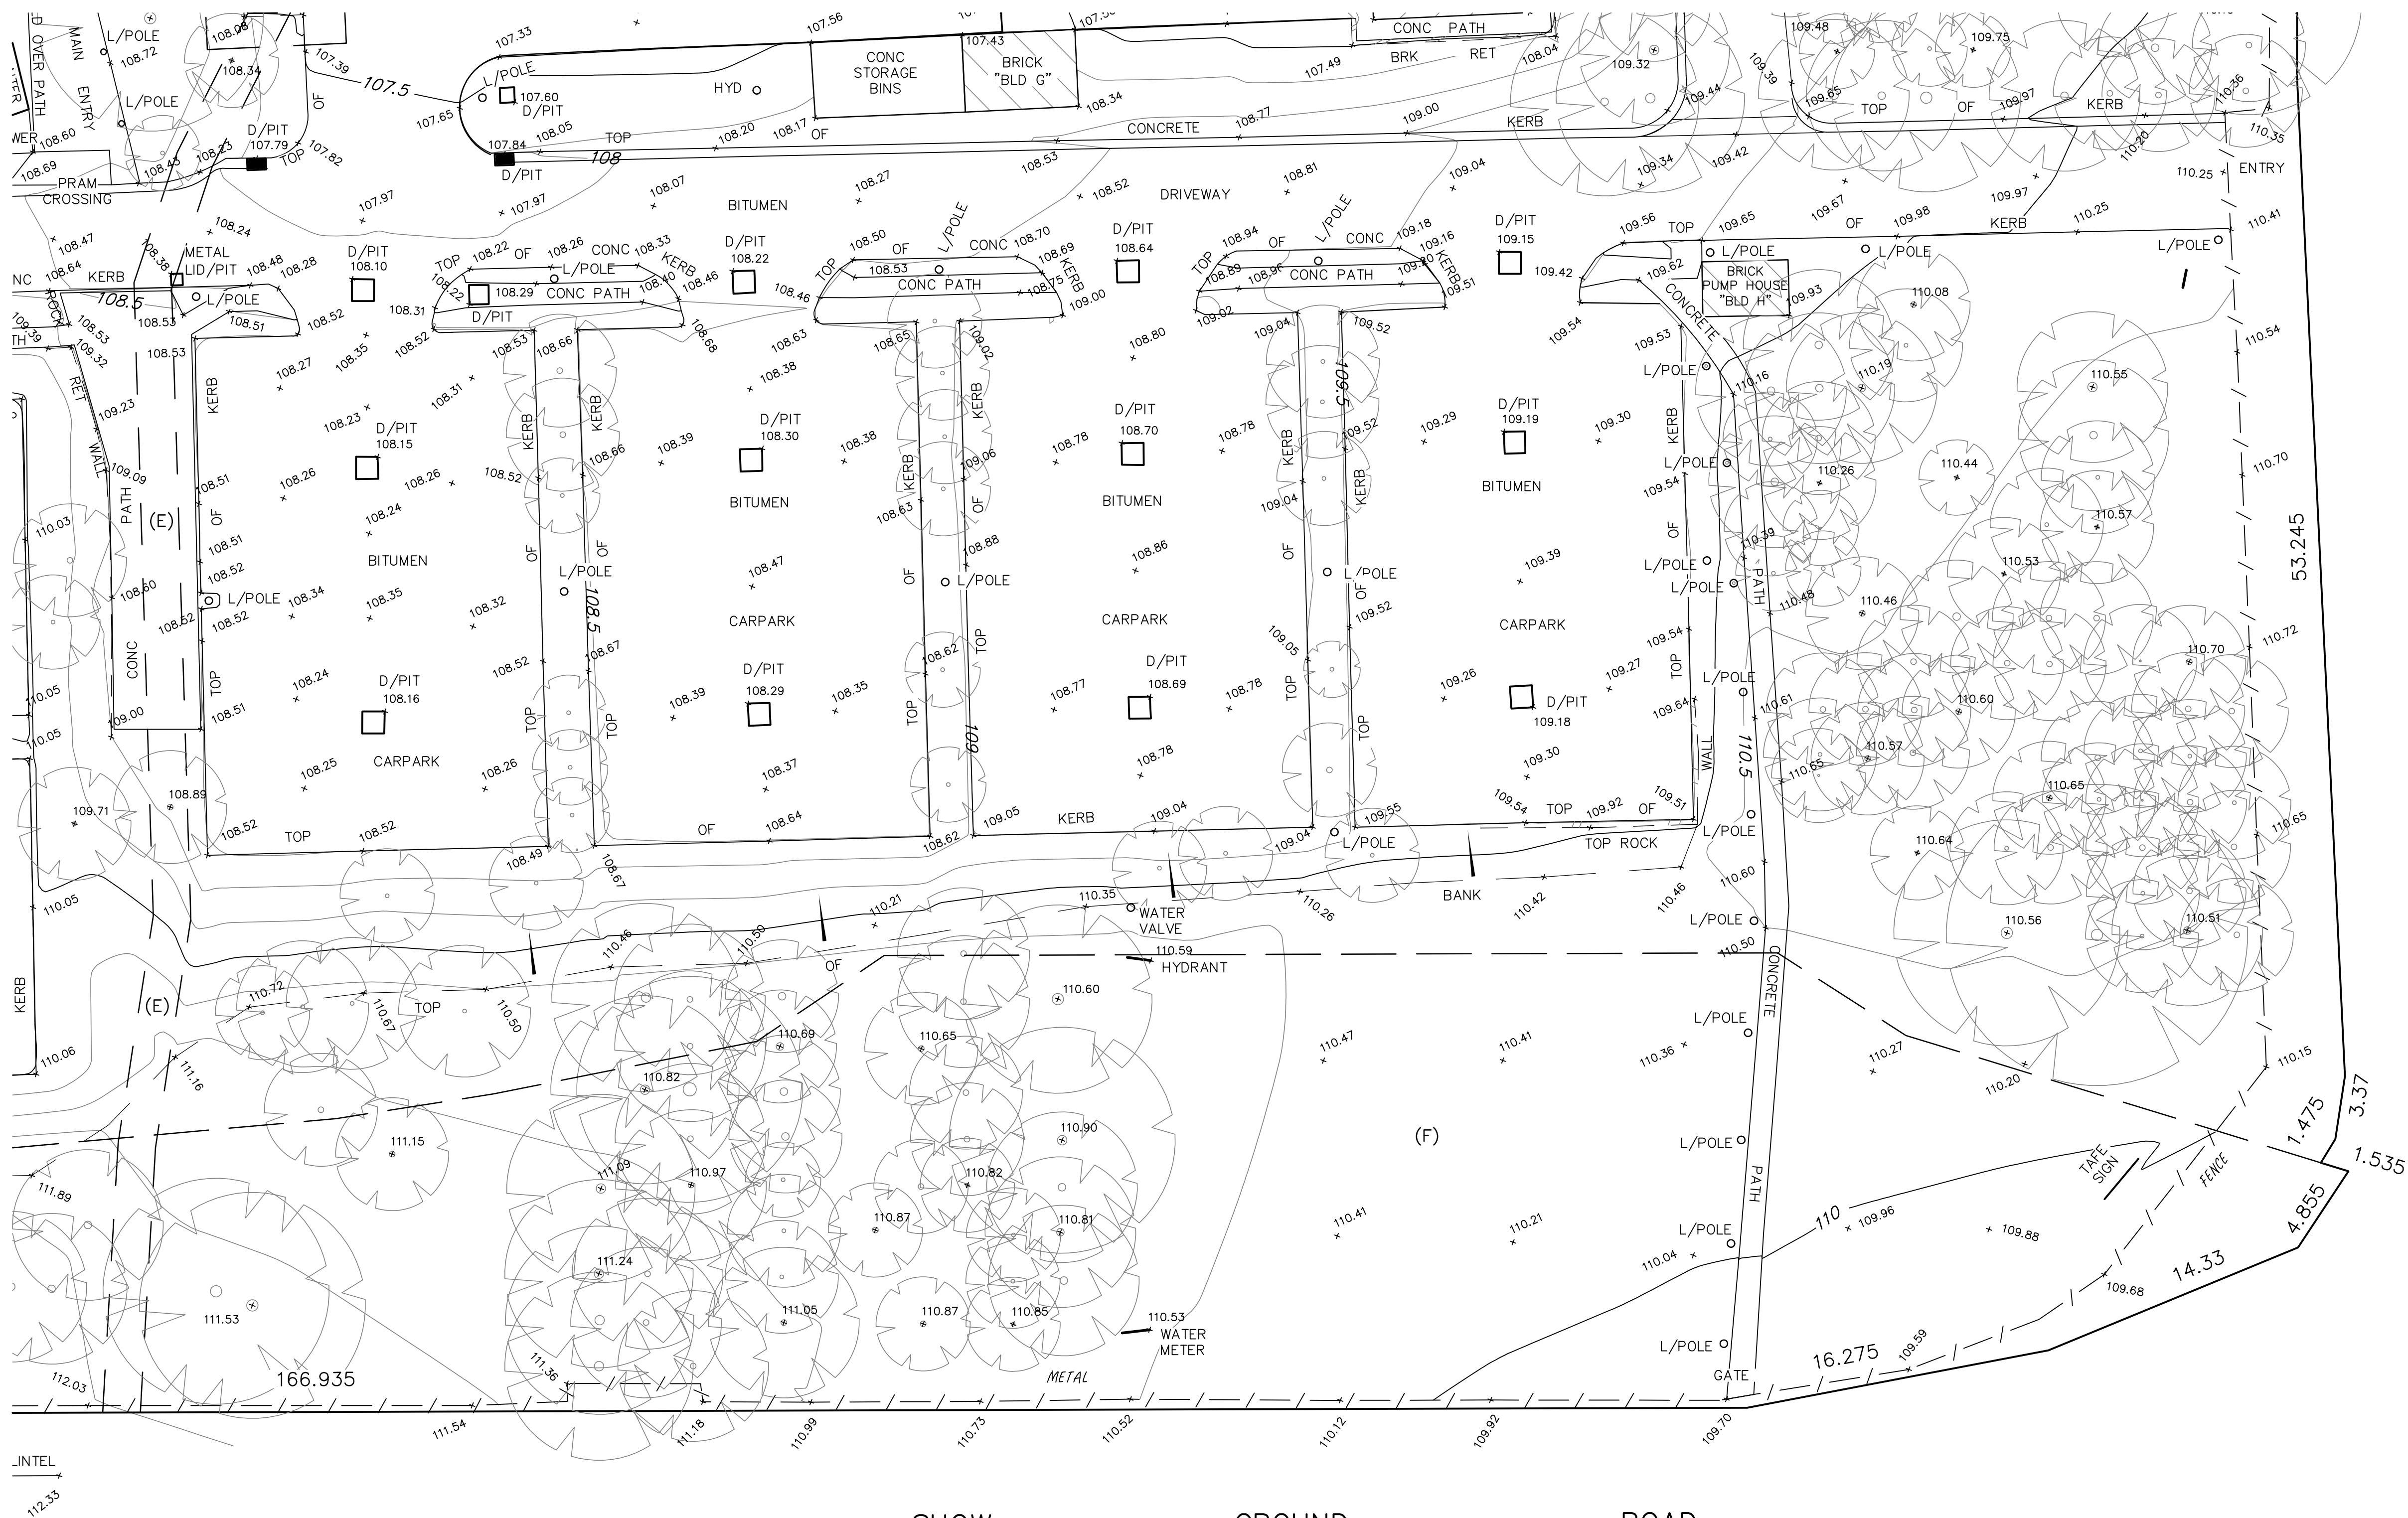


NOTES

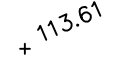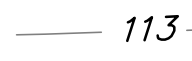
1. SPOT LEVELS SHOWN THUS: 
  2. CONTOURS SHOWN THUS: 
  3. CONTOUR INTERVAL 0.5 METRE
  4. SIGNIFICANT TREES SHOWN THUS: 
  5. VISIBLE SERVICES ONLY HAVE BEEN LOCATED BY SURVEY.
  6. BOUNDARY INFORMATION HAS BEEN COMPILED FROM INFORMATION SHOWN ON PLANS ON PUBLIC RECORD AT THE N.S.W. LAND REGISTRY SERVICES.
- (A) EASEMENT FOR WATER SUPPLY  
2 WIDE & VARIABLE (DP 834952) (U186062)
- (B) EASEMENT FOR DRAINAGE  
5 WIDE & VARIABLE (DP 834952)
- (C) EASEMENT FOR PADMOUNT SUBSTATION  
(DP1154075)
- (D) RESTRICTION ON THE USE OF LAND  
(DP 1154075)
- (E) EASEMENT FOR UNDERGROUND CABLES  
2 WIDE (DP 1154075)
- (F) PROPOSED ROAD WIDENING VARIABLE  
WIDTH AS SHOWN IN DP 1066281
- THE SPREAD OF EACH TREE IS INDICATIVE ONLY AND CANNOT BE SHOWN ACCURATELY WITHOUT VERY DETAILED FURTHER SURVEY. THE SHAPE AND SIZE OF SPREAD OF THE TREE MAY VARY DUE TO LACK OF UNIFORMITY OF THE BRANCHES, TRUNK AND OTHER REASONS.



TM DIAL BEFORE YOU DIG  
SHOULD BE CONTACTED  
PRIOR TO ANY EXCAVATION ON SITE

TM: trade mark of Association of Australian Dial Before You Dig Services Ltd; used under licence.

21/01/19	TREE HEIGHTS IN GROVE ADJUSTED TO MGA CO-ORDINATES ADDITIONAL TREES SHEETS 3 & 4 ROAD WIDENING SHEETS 3 & 7	P.Y.
DATE	REVISIONS	BY

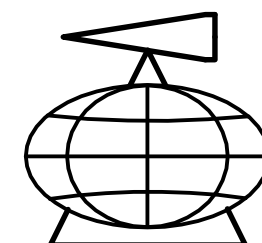

YSCO GEOMATICS  
LAND RESOURCE CONSULTANTS

SUITE 4, 114 HAMPTDEN ROAD, ARTARMON, 2064  
PH: (02) 94198222 FAX: (02) 94194762  
Email: enquiries@yscogeomatics.com.au  
Website: www.yscogeomatics.com.au  
YOUNDALE STRUDWICK & COMPANY PTY LTD A.C.N. 002 819 865

GEOMATIC ENGINEERING  
LAND & ENGINEERING SURVEYING  
PROJECT MANAGEMENT  
SOIL AND WATER MANAGEMENT  
ENVIRONMENTAL PLANNING & DESIGN

PHOTOGRAPHY  
SUPERVISOR  
CORPORATE  
ASSOCIATION  
Liability limited by a scheme  
approved under Professional  
Standards Legislation

PLAN SHOWING DETAIL & LEVELS OVER LAND AT TAFE  
NSW - CASTLE HILL, 2 GREEN ROAD, CASTLE HILL,  
BEING LOT 102 IN D.P. 1130271 IN THE HILLS SHIRE  
L.G.A.

DRAWN: DECEMBER 2018	CHECKED: P.Y.	SCALE: 1: 200 © A1	DATUM: A.H.D.	REFERENCE: 98148/14A SHT 7 OF 7 SHTS
----------------------------	------------------	--------------------------	------------------	--------------------------------------------