

DRAWING LIST

Sheet No.	Sheet Name	Sheet Size	Rev. No.	Rev. Date
LA_1100	COVER SHEET & LEGEND	A1	C	02/02/21
LA_1101	LANDSCAPE PLAN	A1	D	02/02/21
LA_1102	LANDSCAPE PLAN - TAFE CAR PARK	A1	B	05/08/20
LA_1103	TREE REMOVAL PLAN	A1	B	05/08/20
LA_1104	TREE PROTECTION ZONE PLAN	A1	A	02/02/21
LA_3000	LANDSCAPE SECTION	A1	B	05/08/20

LEGEND

- BUILDING J SITE BOUNDARY
- TN XXX

TREE NUMBER  
REFER TO ARBORIST REPORT  
FOR FURTHER INFORMATION
- EXISTING TREE  
RETAIN AND PROTECT
- EXISTING TREE - UNSURVEYED  
RETAIN AND PROTECT
- EXISTING TREE  
TO BE REMOVED
- TREE PROTECTION ZONE  
RETAIN AND PROTECT

NOTES:  
PROJECT ARBORIST TO REVIEW DESIGN AND CONFIRM  
EXTENT OF TREE REMOVAL AND RETENTION.  
  
REFER TO THE ARBORIST REPORT BY MACKAY TREE  
MANAGEMENT

SOFTWORKS

- PROPOSED TREE  
SPECIES TO BE CONFIRMED - REFER TO PLANTING PALETTE
- PROPOSED MASS PLANTING  
SITE WIDE
- EXISTING UNDERSTOREY PLANTING  
TO BE PROTECTED & INTEGRATED WITH NEW PLANTING  
FOLLOWING TREE REMOVAL / CONSTRUCTION
- PROPOSED WSUD  
WESTERN EDGE OF BUILDING J

FIXTURES & FURNITURE (continued)

- EXISTING FENCE
- PROPOSED FENCE  
TO MATCH EXISTING ENGINEER'S SPECIFICATION
- GATE

LIGHTING

- LIGHTING BOLLARD
- TREE UPLIGHTERS
- POLE MOUNTED LIGHT

HARDWORKS

- CONCRETE FEATURE PATH  
PEDESTRIAN LINK THROUGH BUILDING J  
FUTURE INTERPRETIVE ART TBC
- HARDWOOD DECKING  
STAFF BREAKOUT SPACE
- BRUSHED CONCRETE SURFACE - DARK  
LOADING DOCK / SUBSTATION
- BRUSHED CONCRETE SURFACE - LIGHT  
ACCESS PATH

FIXTURES & FURNITURE

- STAINLESS STEEL TACTILE INDICATORS  
WESTERN ACCESS ROAD / STEPS
- PRECAST CONCRETE STEP UNIT  
300mm TREAD x 150mm RISE | CONTRASTING NOSING STRIP
- STAINLESS STEEL HANDRAIL  
TO FUTURE DETAIL
- CONCRETE SEATING EDGE  
TO STAFF BREAKOUT SPACE
- BALUSTRADE  
ALONG WESTERN EDGE OF ACCESS PATH |  
TO ARCHITECT'S DETAIL

**WARNING**  
**DIAL BEFORE YOU DIG**  
www.1100.com.au

Services shown on this drawing are approximate only. The exact location is to be confirmed on site by contractor prior to commencement of work.

These coloured drawings shall be read in digital format or colour hardcopy.

These drawings shall be read in conjunction with all relevant information (not limited to legends, schedules, specifications).

These drawings shall be read in conjunction with any Engineers, Architects or other consultant information (not limited to drawings, legends, schedules, specifications).

Check all dimensions and site conditions prior to commencement of any work or procurement or fabrication of any services, materials, fittings or equipment.

Not be reproduced or distributed without prior permission of the Landscape Architect.

NOTES / KEY PLAN

DATE	REV	AMENDMENTS
8/5/20	A	SSDA ISSUE
14/01/21	B	SSDA ISSUE
2/2/21	C	SSDA ISSUE

ARCHITECTS  
**lahznimmo**  
architects

**ASPECT Studios**

ASPECT Studios Pty Ltd  
Level 1, 78-80 George Street  
Redfern NSW 2016  
Australia  
T 02 9699 7182  
www.aspect-studios.com  
sydney@aspect-studios.com  
ABN 11 120 219 561

PROJECT  
MUSEUM DISCOVERY CENTRE |  
BUILDING J SSDA




S19107  
NORTH  
SCALE A1 | SCALE A3  
1:250 1:500  
0 5 10 20M  
Do not scale - use dimensions & callouts on drawings & schedules.  
Refer discrepancies to Landscape Architect for clarification.

STATUS  
FOR DEVELOPMENT APPLICATION  
**NOT FOR CONSTRUCTION**

DRAWING NO.  
COVER SHEET & LEGEND

DRAWING NO.  
**LA\_1000**  
REVISION  
**C**



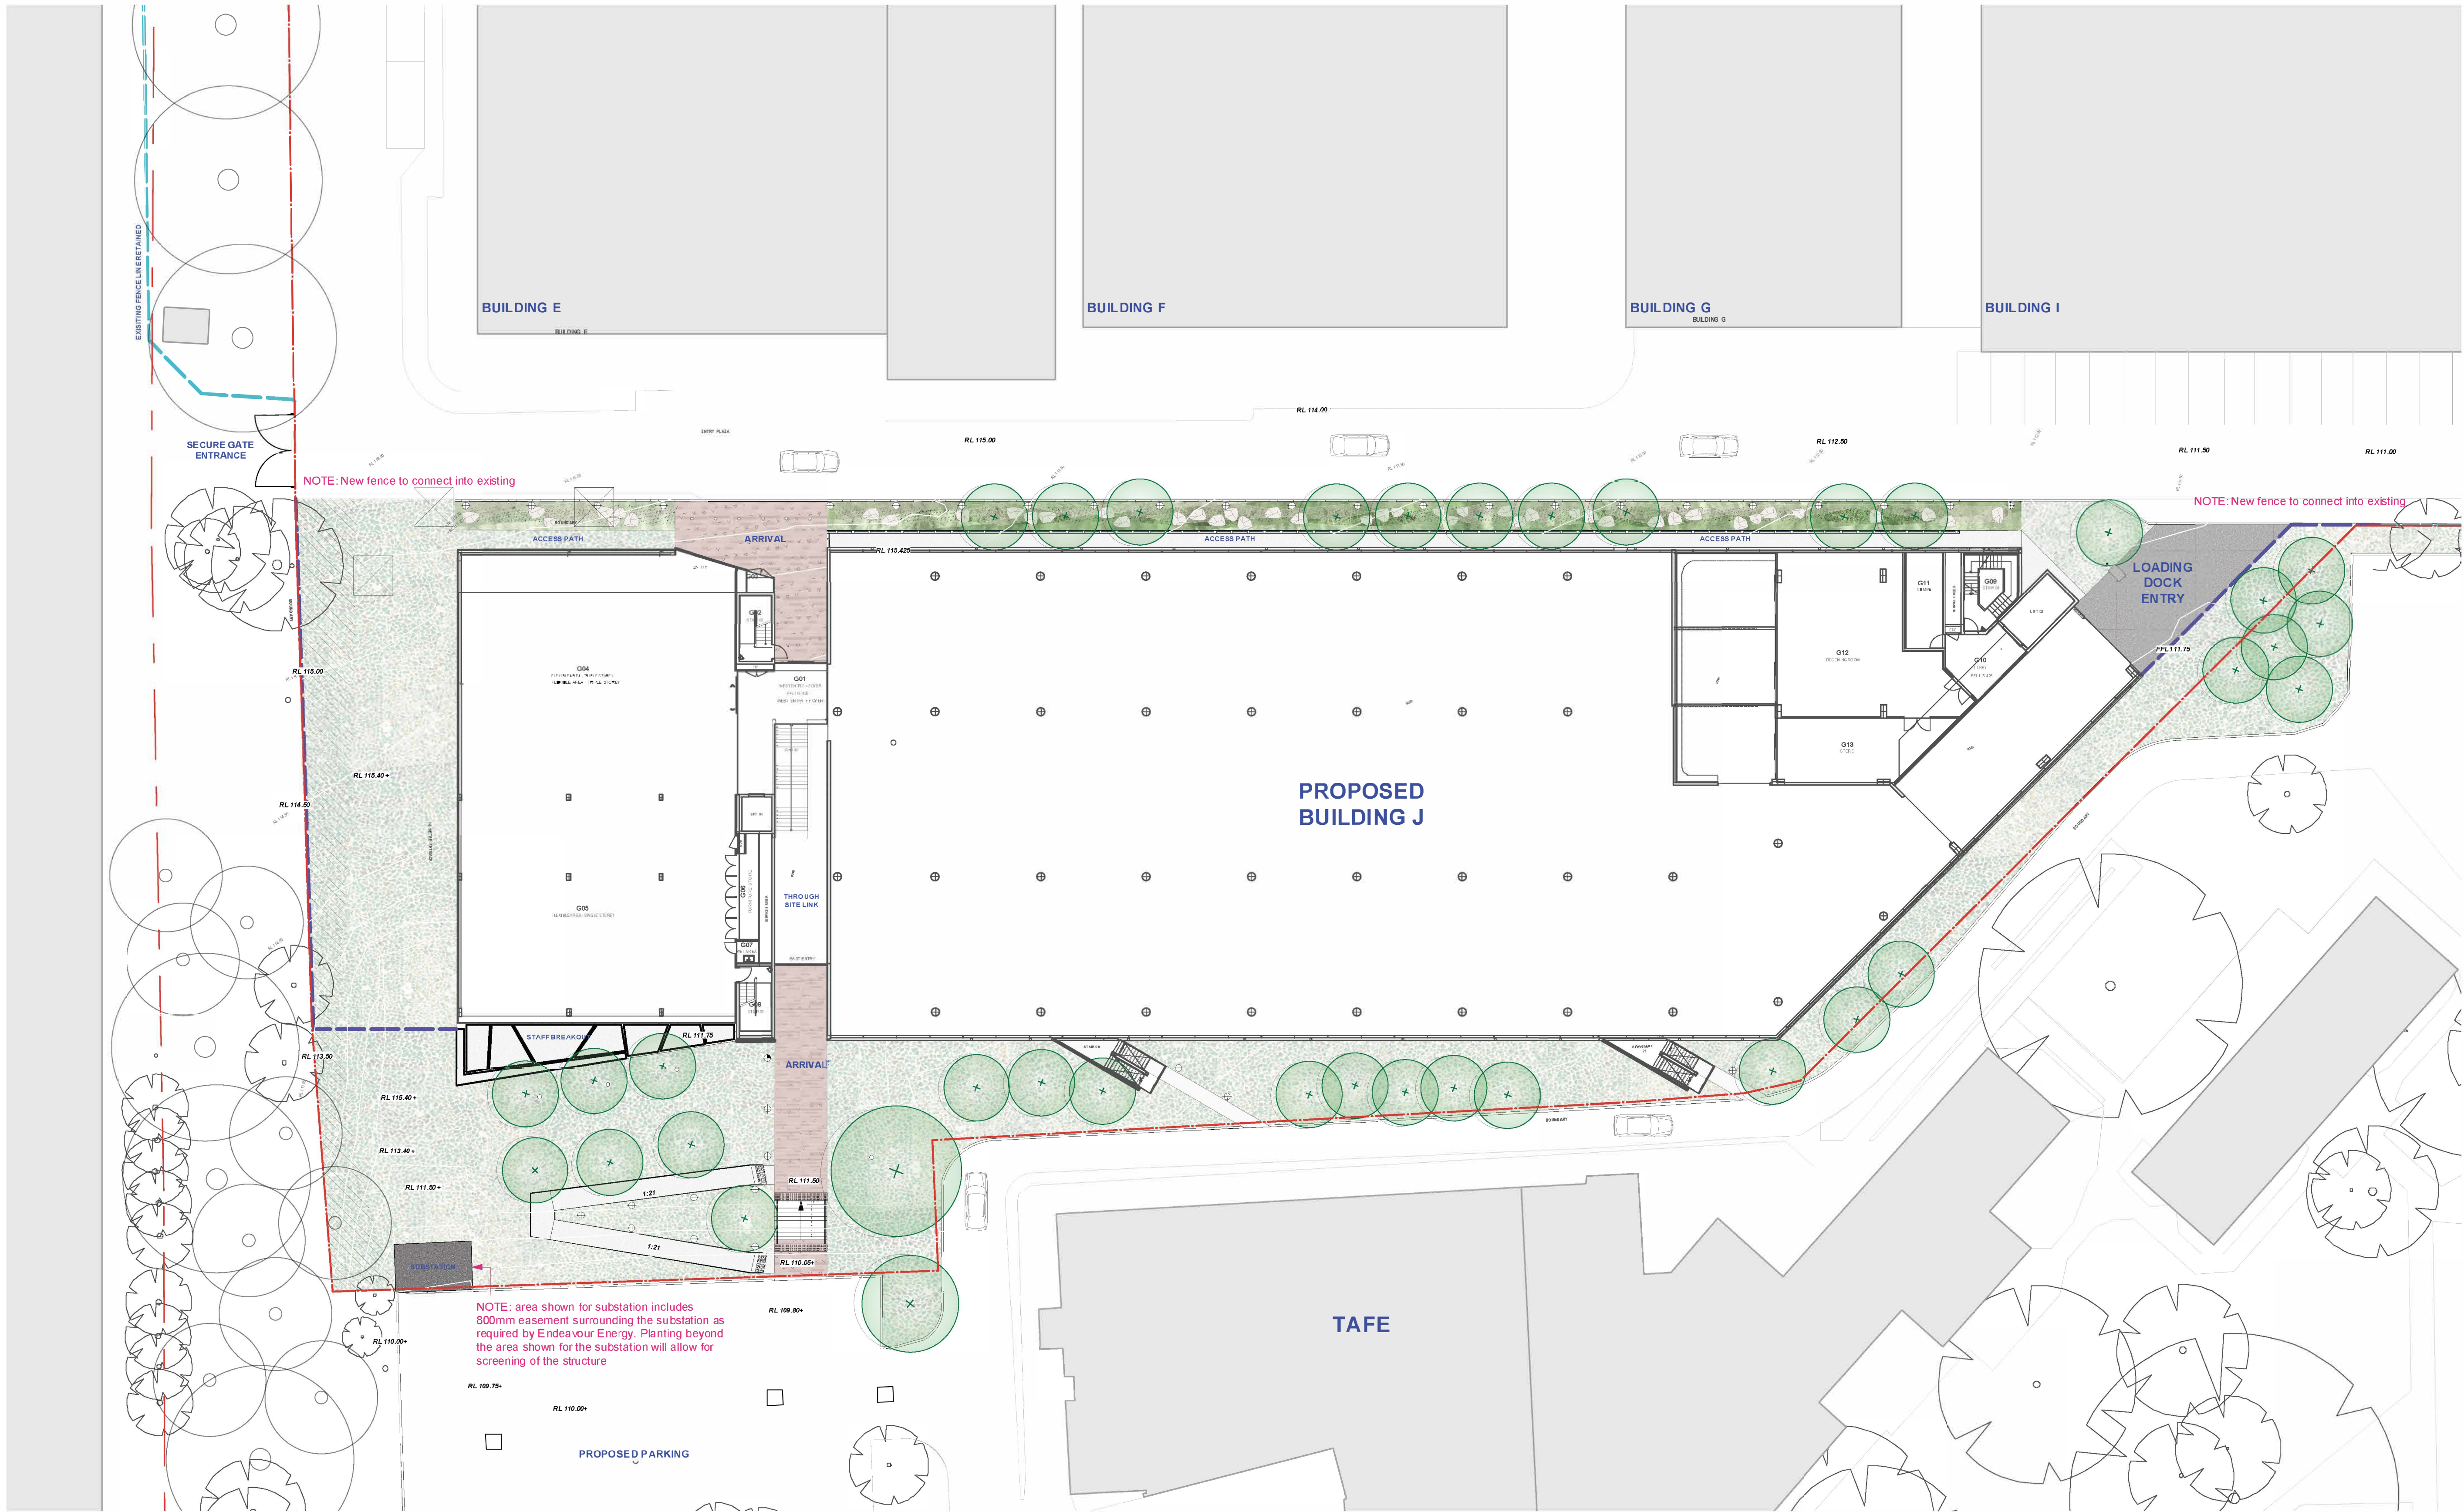

**WARNING**  
**DIAL BEFORE YOU DIG**  
www.1100.com.au

Services shown on this drawing are approximate only. The exact location is to be confirmed on site by contractor prior to commencement of work.

These coloured drawings shall be read in digital format or colour hardcopy.

These drawings shall be read in conjunction with all relevant information (not limited to legends, schedules, specifications).

These drawings shall be read in conjunction with any Engineers, Architects or other consultant information (not limited to drawings, legends, schedules, specifications).

Check all dimensions and site conditions prior to commencement of any work or procurement or fabrication of any services, materials, fittings or equipment.

Not be reproduced or distributed without prior permission of the Landscape Architect.

**NOTES / KEY PLAN**

DATE	REV	AMENDMENTS
7/30/20	A	DRAFT SSDA ISSUE
8/7/20	B	SSDA ISSUE
14/01/21	C	SSDA ISSUE
2/2/21	D	SSDA ISSUE

ARCHITECTS  
**lahznimmo**  
architects

**ASPECT Studios**

ASPECT Studios Pty Ltd  
Level 1, 78-80 George Street  
Redfern NSW 2016  
Australia  
T 02 3659 7182  
www.aspect-studios.com  
sydney@aspect-studios.com  
ABN 11 20 219 561

PROJECT  
MUSEUM DISCOVERY CENTRE |  
BUILDING J SSDA




S19107  
NORTH  
SCALE A1 | SCALE A3  
1:250 | 1:500  
DRAWN: JT  
CHECKED: SB | LP  
20M  
Do not scale - use dimensions & callouts on drawings & schedules. Refer discrepancies to Landscape Architect for clarification.

STATUS  
FOR DEVELOPMENT APPLICATION  
**NOT FOR CONSTRUCTION**

DRAWING  
LANDSCAPE PLAN

DRAWING NO.  
**LA\_1101**  
REVISION  
**D**



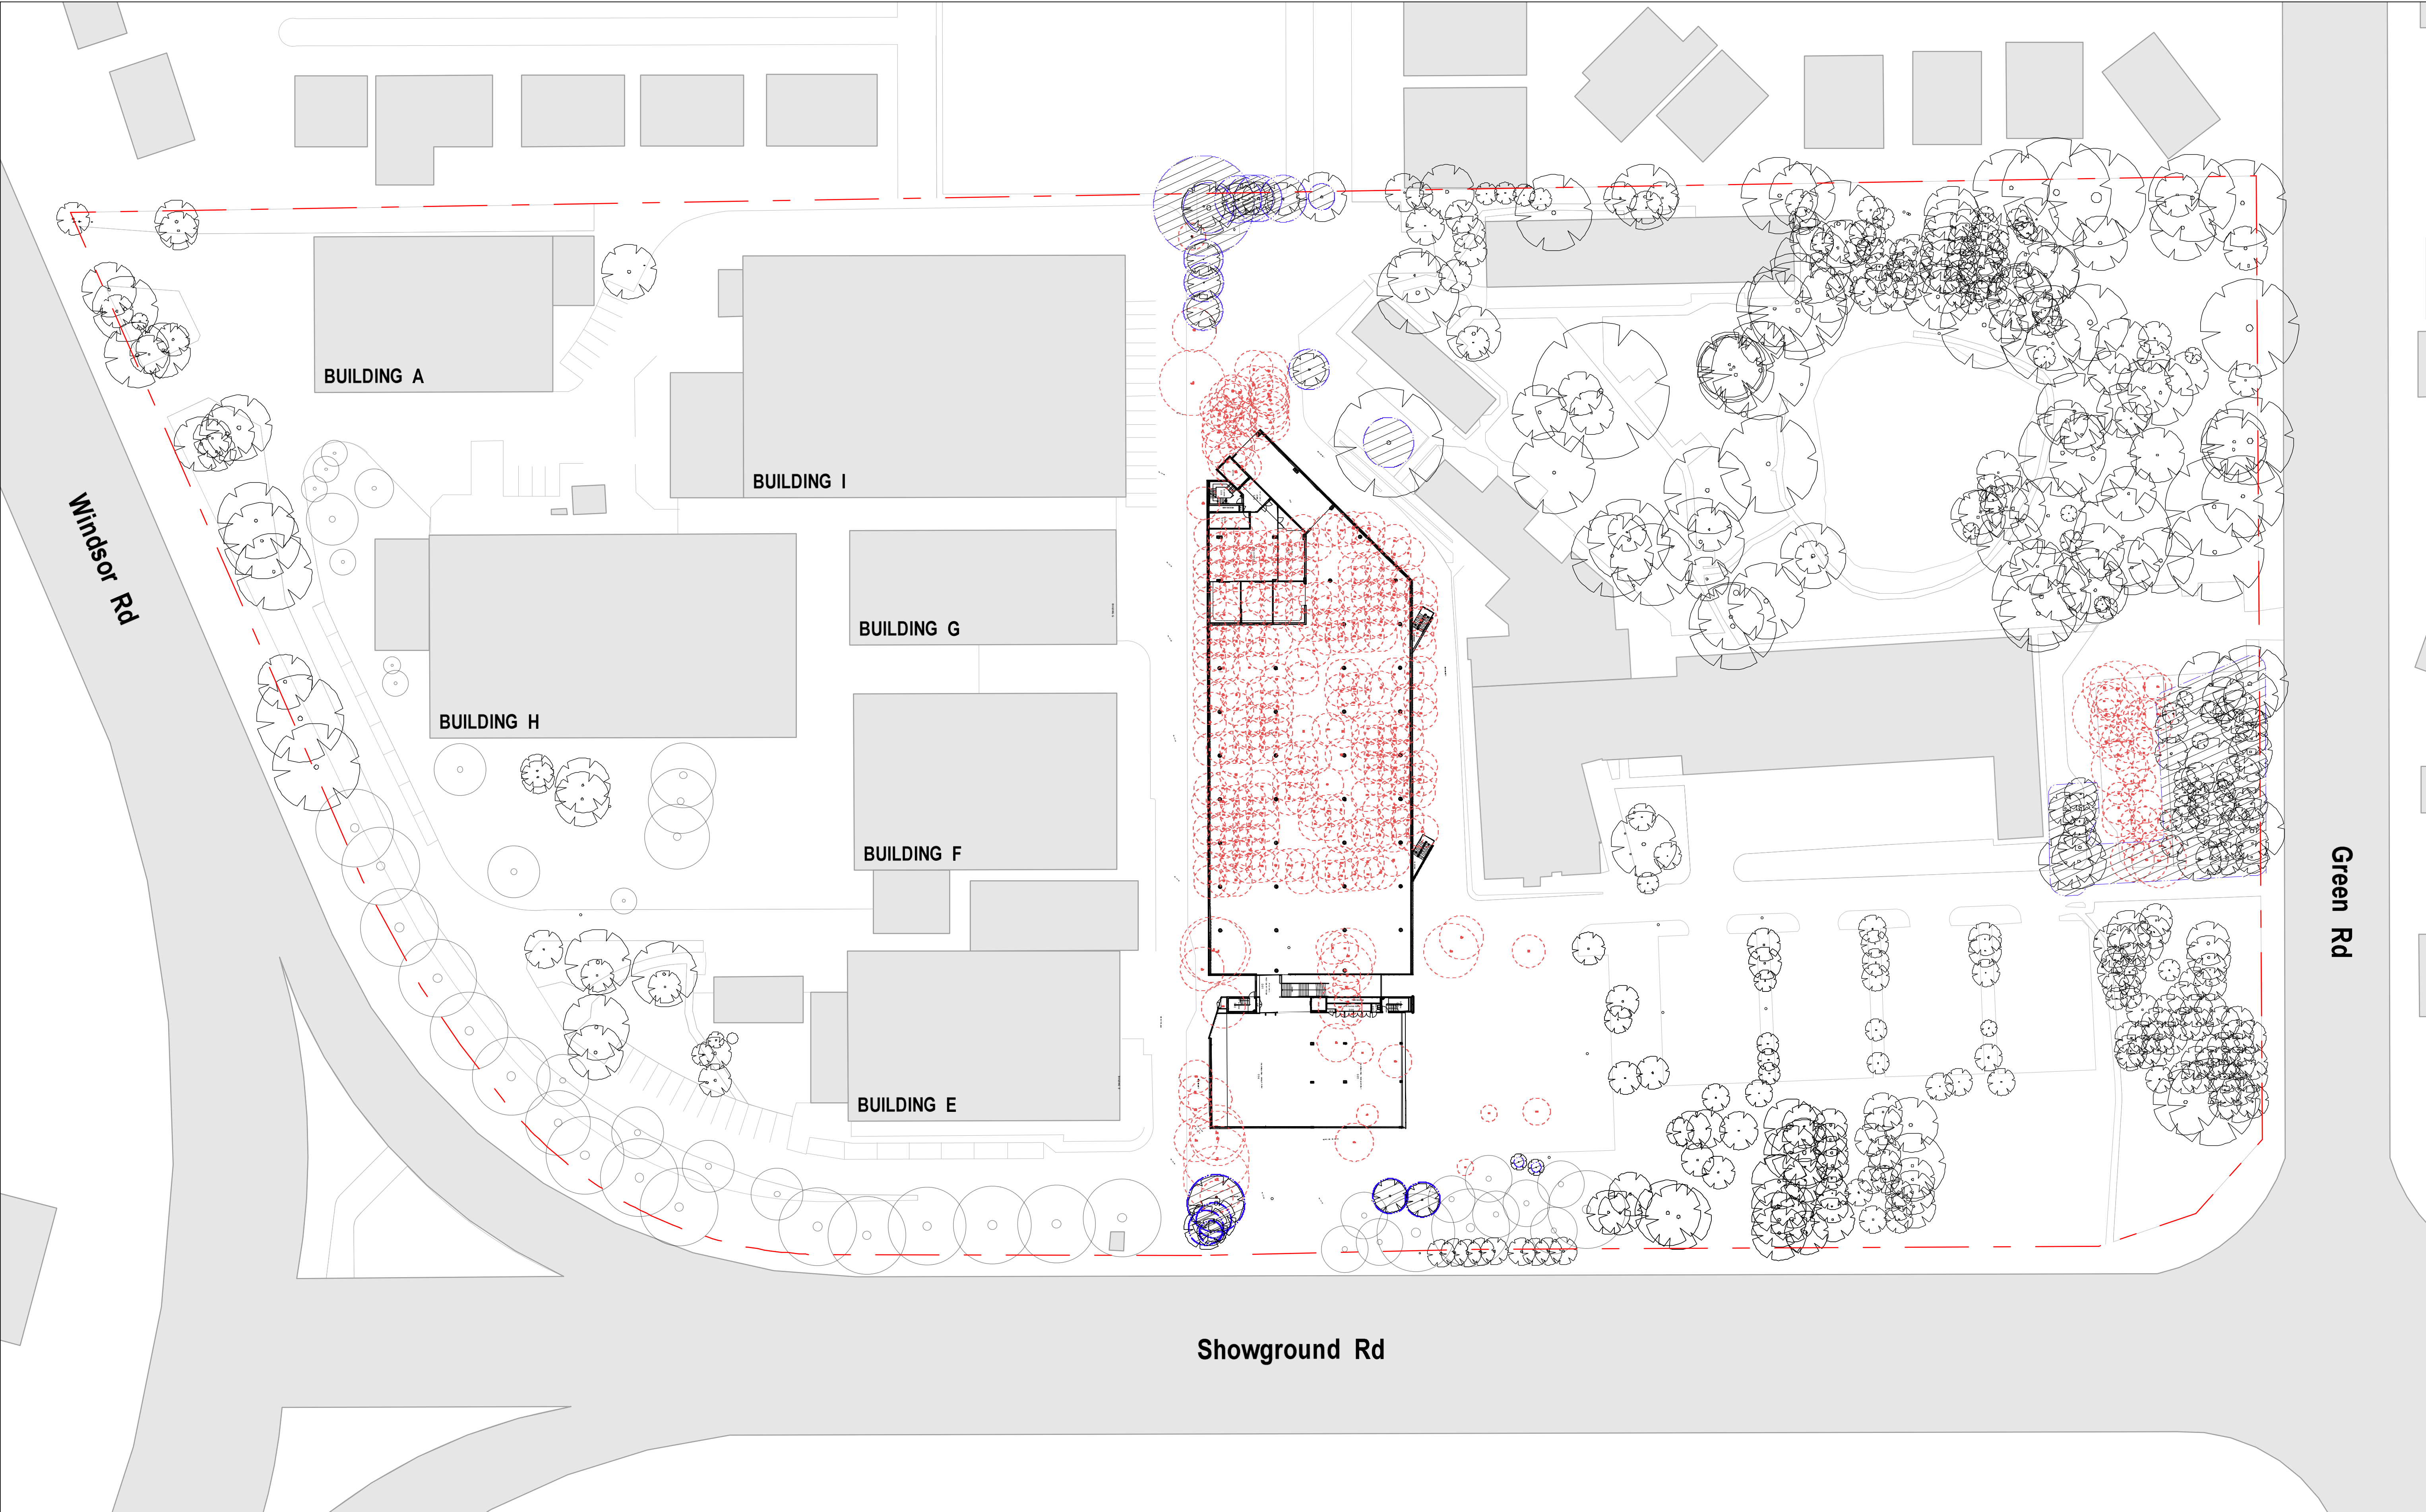

**WARNING**

**DIAL BEFORE YOU DIG**

Services shown on this drawing are approximate only. The exact location is to be confirmed on site by contractor prior to commencement of work.

These coloured drawings shall be read in digital format or colour hardcopy.

These drawings shall be read in conjunction with all relevant information (not limited to legends, schedules, specifications).

These drawings shall be read in conjunction with any Engineers, Architects or other consultant information (not limited to drawings, legends, schedules, specifications).

Check all dimensions and site conditions prior to commencement of any work or procurement or fabrication of any services, materials, fittings or equipment.

Not be reproduced or distributed without prior permission of the Landscape Architect.

**NOTES / KEY PLAN**

DATE	REV	AMENDMENTS
2/2/21	A	SSDA ISSUE

**ARCHITECTS**

**lahznimmo**

architects

**ASPECT Studios**

ASPECT Studios Pty Ltd  
Level 1, 78-80 George Street  
Redfern NSW 2016  
Australia  
T 02 9699 7182  
www.aspect-studios.com  
sydney@aspect-studios.com  
ABN 11 120 219 561

**PROJECT**

MUSEUM DISCOVERY CENTRE |  
BUILDING J SSDA

**CLIENT**

Create NSW  
Arts, Screen & Culture

**STATUS**

FOR DEVELOPMENT APPLICATION  
**NOT FOR CONSTRUCTION**

**DRAWING NO.**

**LA\_1104**

**REVISION**

**A**

X0000005\_PRODUCTION01\_Phase 01\_CADPackage\_Files\