


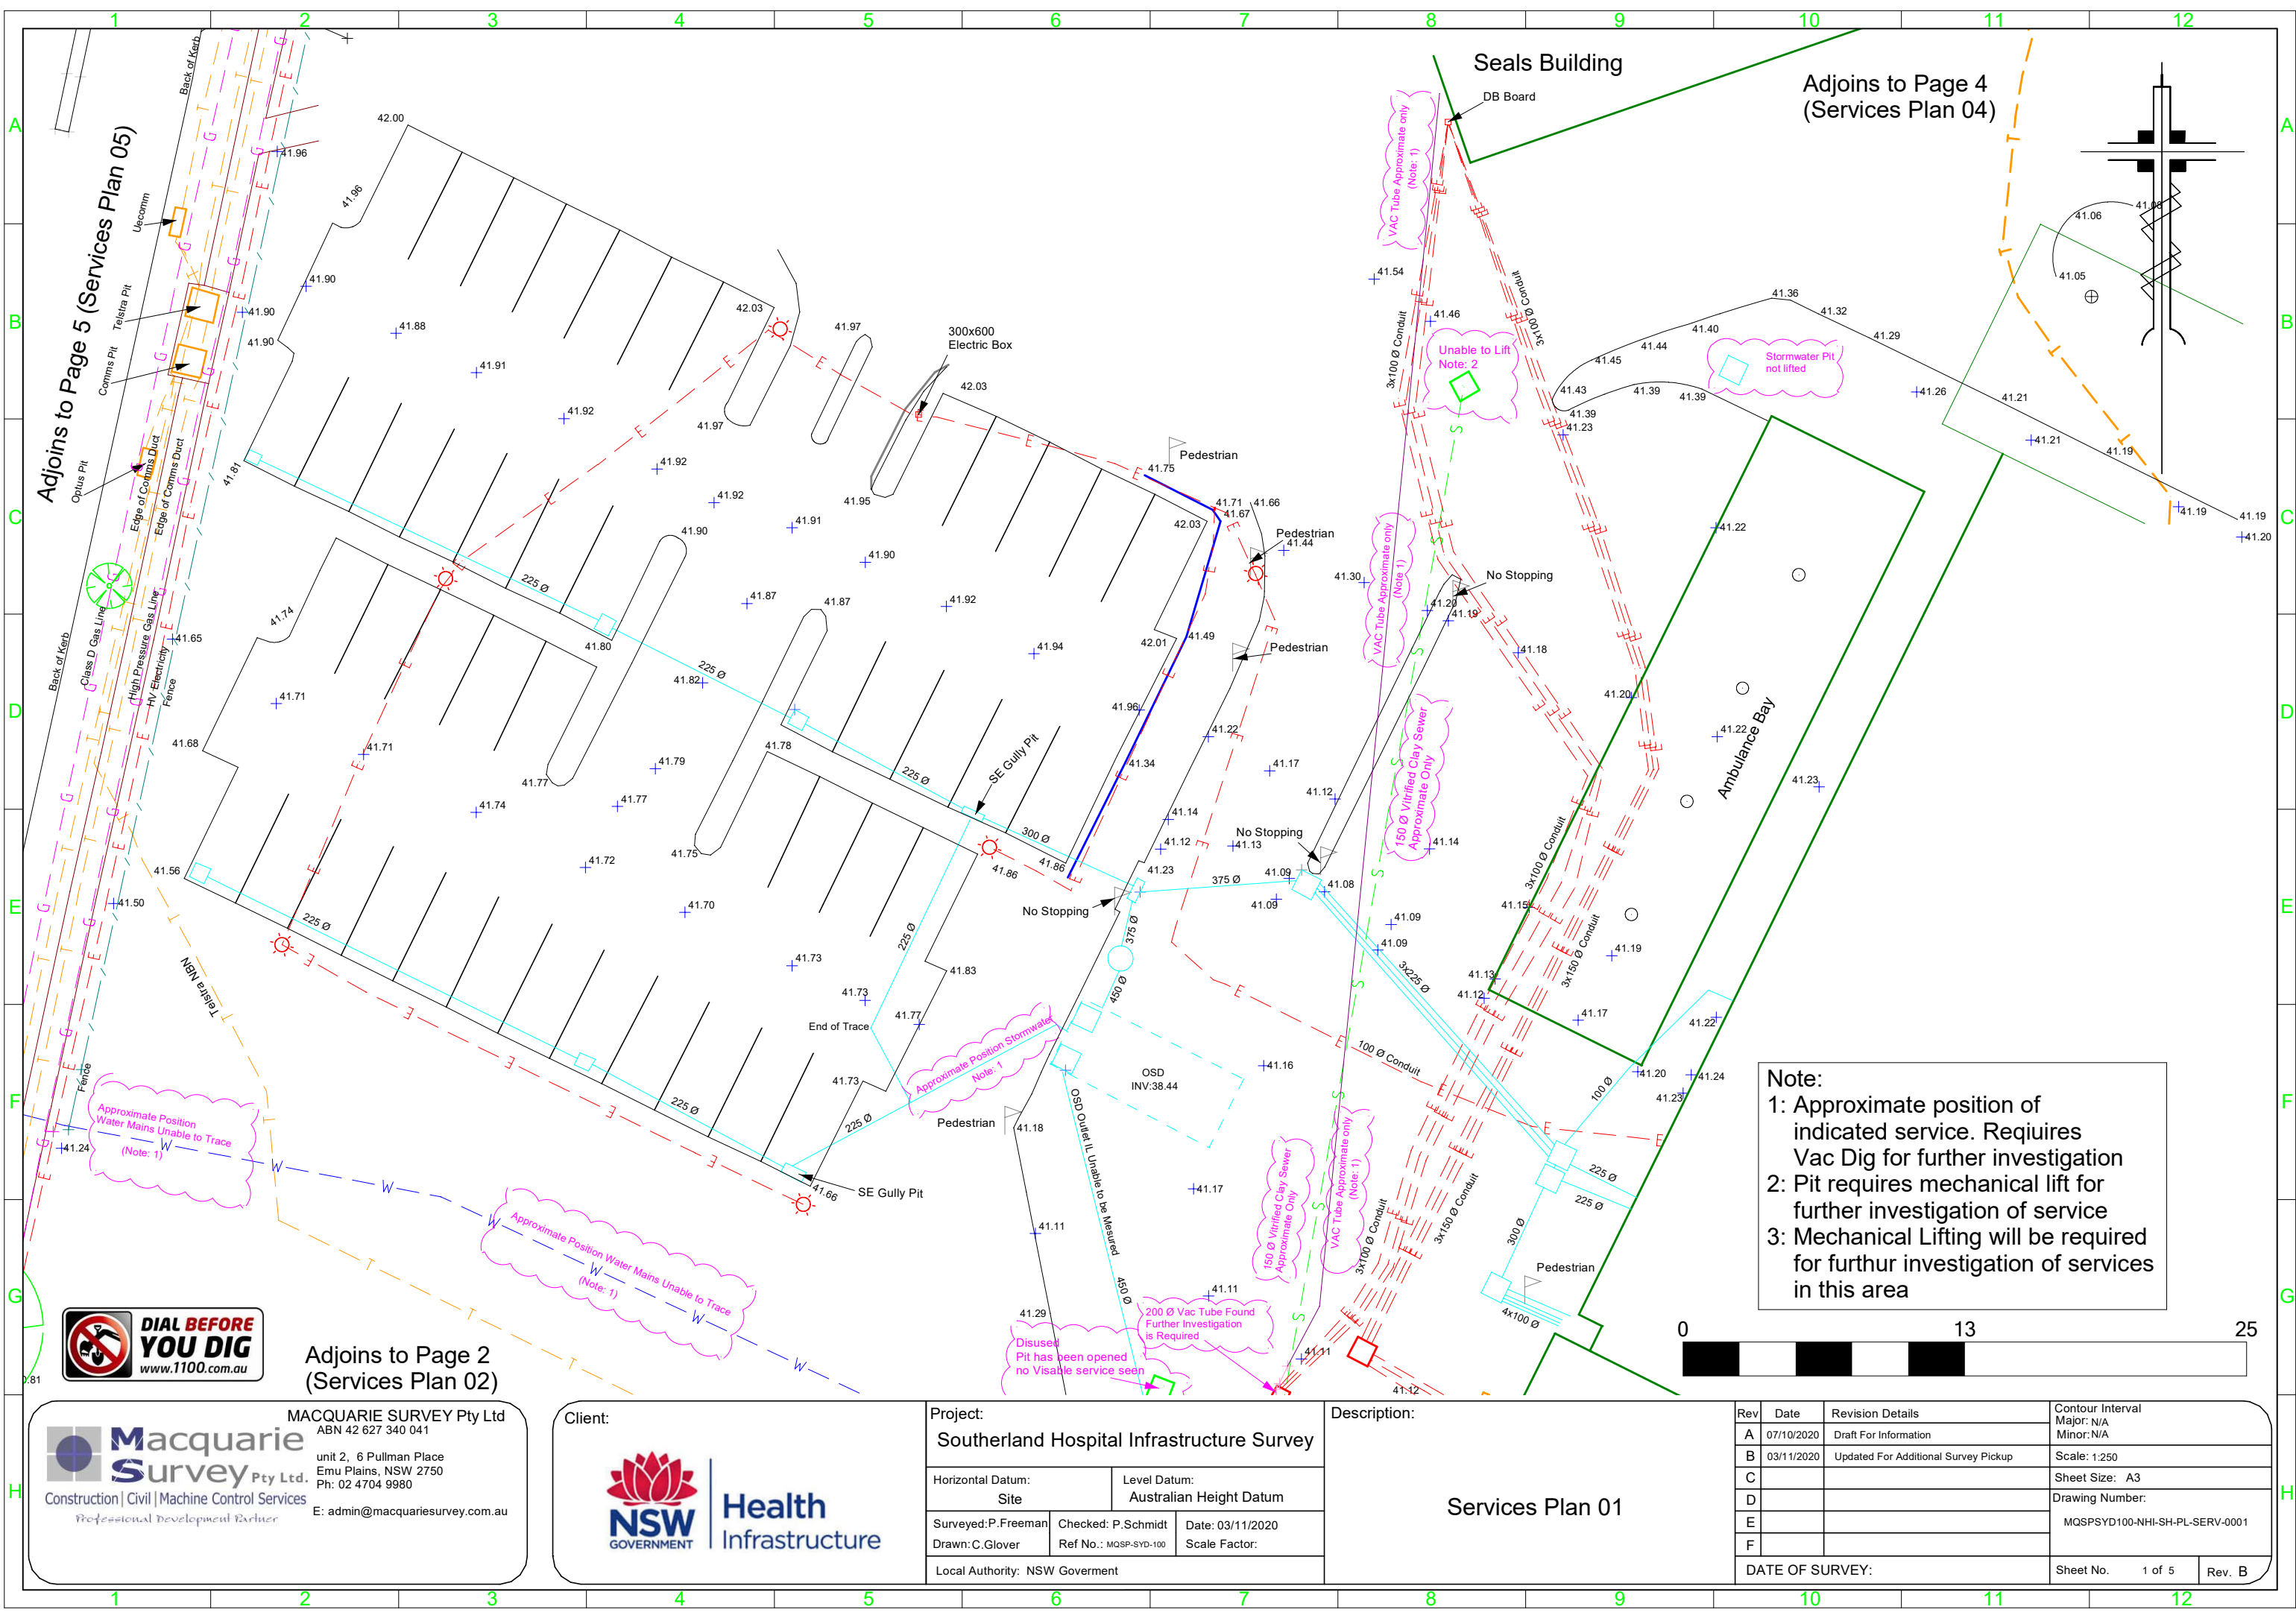

Note:
1: Approximate position of indicated service. Requires Vac Dig for further investigation
2: Pit requires mechanical lift for further investigation of service
3: Mechanical Lifting will be required for further investigation of services in this area



Adjoins to Page 2
(Services Plan 02)



MACQUARIE SURVEY Pty Ltd
ABN 42 627 340 041
unit 2, 6 Pullman Place
Emu Plains, NSW 2750
Ph: 02 4704 9980
E: admin@macquariesurvey.com.au




Project:
Southerland Hospital Infrastructure Survey

Horizontal Datum: Site	Level Datum: Australian Height Datum
Surveyed: P. Freeman	Checked: P. Schmidt
Drawn: C. Glover	Ref No.: MQSP-SYD-100
Date: 03/11/2020	Scale Factor:
Local Authority: NSW Government	

Description:
Services Plan 01

Rev	Date	Revision Details	Contour Interval
A	07/10/2020	Draft For Information	Major: N/A
B	03/11/2020	Updated For Additional Survey Pickup	Minor: N/A
C			Scale: 1:250
D			Sheet Size: A3
E			Drawing Number:
F			MQSPSYD100-NHI-SH-PL-SERV-0001
DATE OF SURVEY:			Sheet No. 1 of 5
			Rev. B

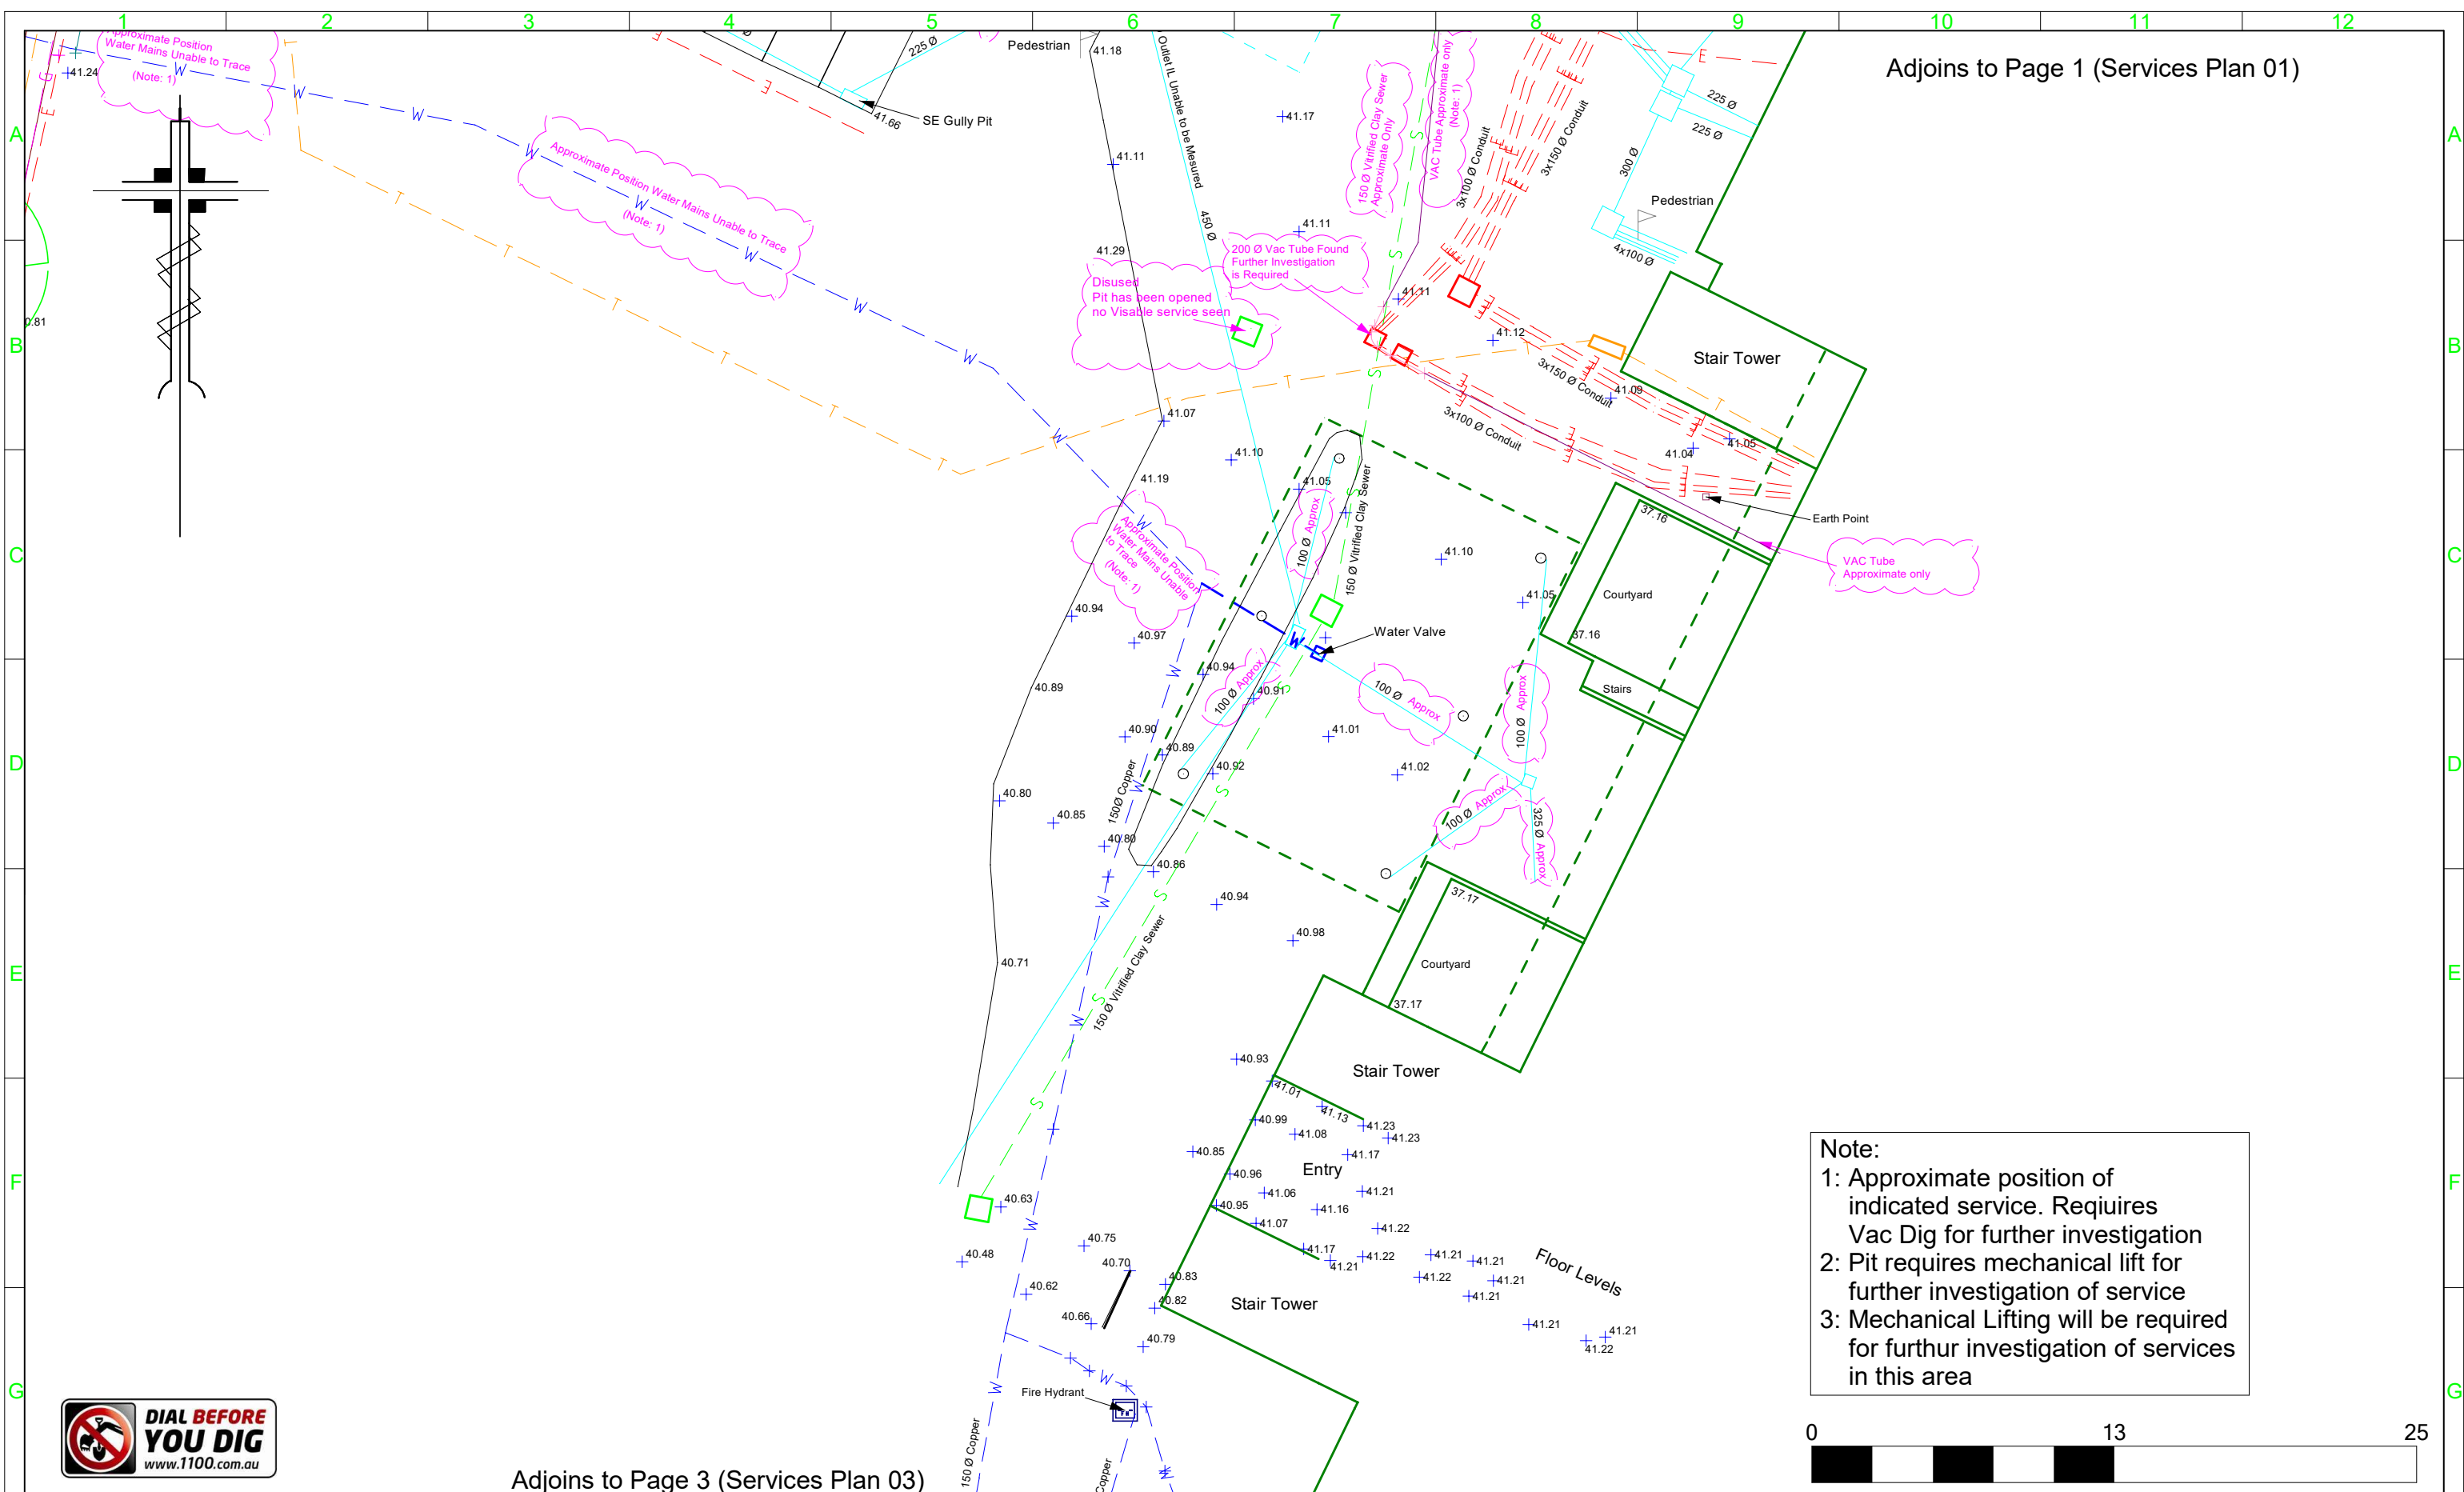

Note:

- 1: Approximate position of indicated service. Requires Vac Dig for further investigation
- 2: Pit requires mechanical lift for further investigation of service
- 3: Mechanical Lifting will be required for further investigation of services in this area



**DIAL BEFORE
YOU DIG**
www.1100.com.au

Adjoins to Page 3 (Services Plan 03)

 **Macquarie**
Survey Pty Ltd.

Construction | Civil | Machine Control Services

Professional Development Partner

MACQUARIE SURVEY Pty Ltd
ABN 42 627 340 041

unit 2, 6 Pullman Place
Emu Plains, NSW 2750
Ph: 02 4704 9980

E: admin@macquariesurvey.com.au

Client:




NSW
GOVERNMENT

Health
Infrastructure

Project:			
Southernland Hospital Infrastructure Survey			
Horizontal Datum:		Level Datum:	
Site		Australian Height Datum	
Surveyed: P. Freeman	Checked: P. Schmidt	Date: 03/11/2020	
Drawn: C. Glover	Ref No.: MQSP-SYD-100	Scale Factor:	
Local Authority: NSW Government			

Description:	Services Plan 02
--------------	-------------------------

Rev	Date	Revision Details	Contour Interval	
A	07/10/2020	Draft For Information	Major: N/A Minor: N/A	
B	03/11/2020	Updated For Additional Survey Pickup	Scale: 1:250	
C			Sheet Size: A3	
D			Drawing Number:	
E			MQSPSYD100-NHI-SH-PL-SERV-0002	
F				
DATE OF SURVEY:			Sheet No. 2 of 5	Rev. B

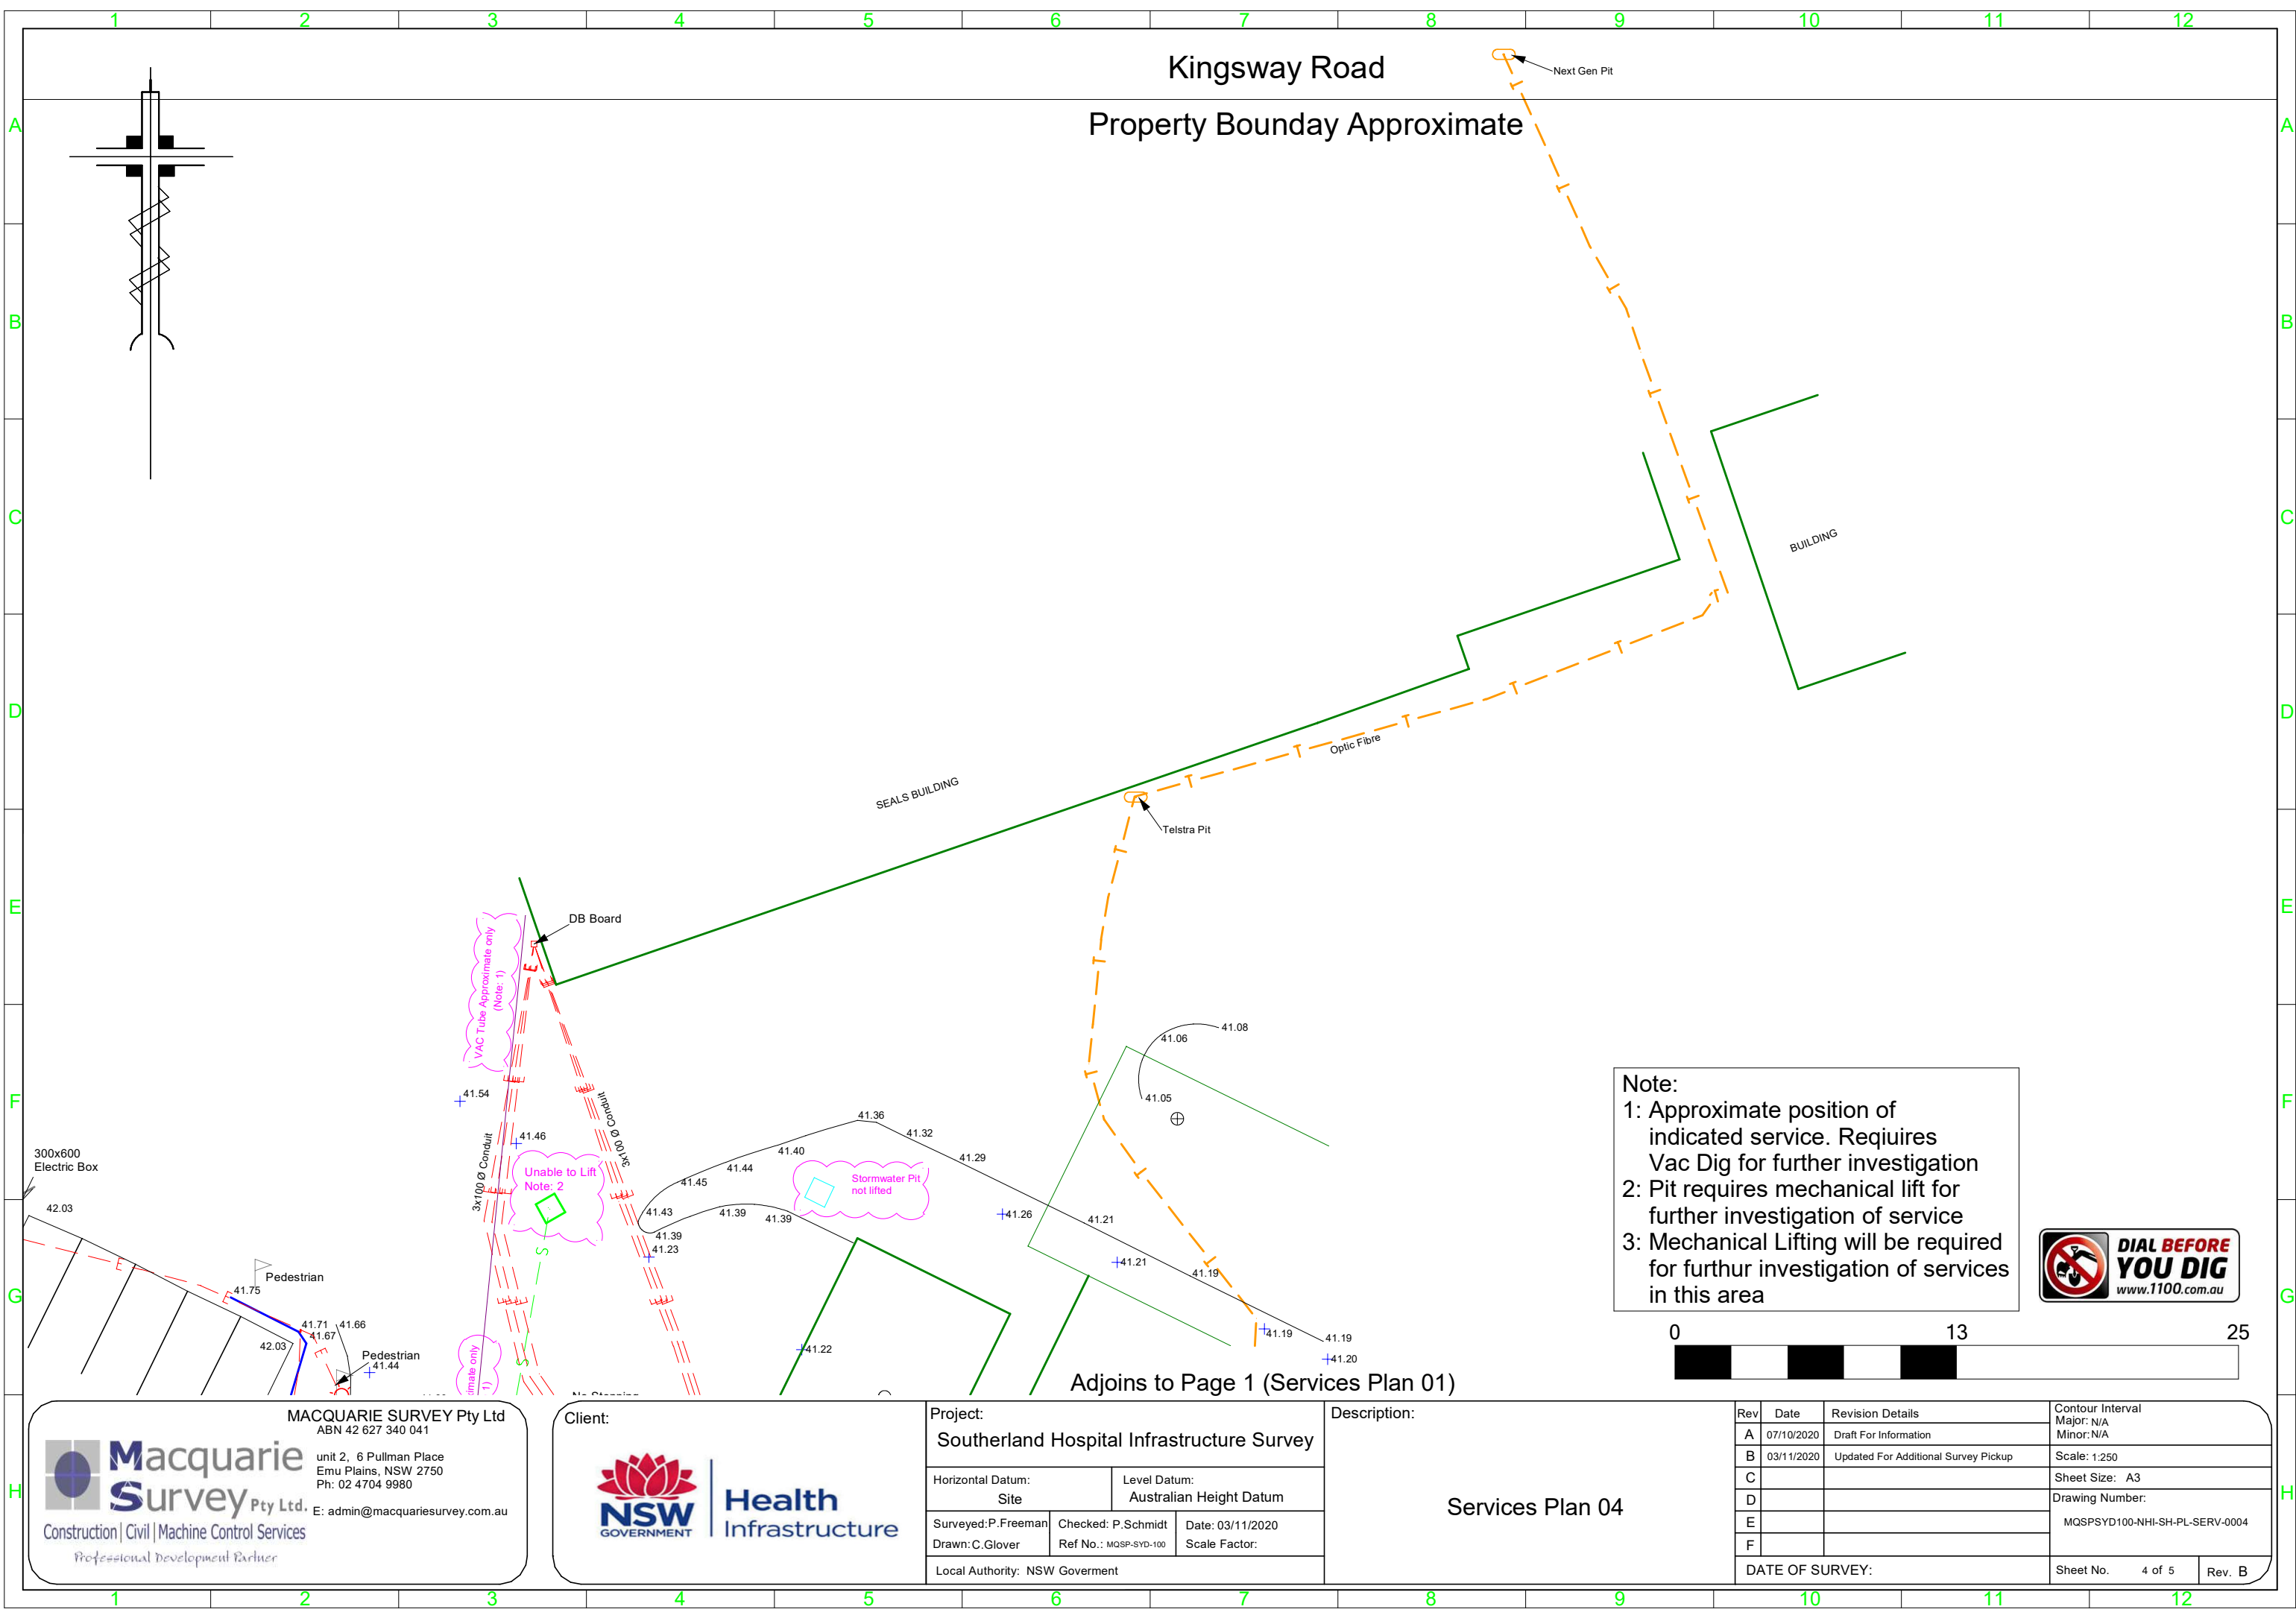

Kingsway Road
Property Bounday Approximate

SEALS BUILDING

BUILDING

Optic Fibre

Telstra Pit

DB Board

VAC Tube Approximate only
(Note: 1)

Unable to Lift
Note: 2

Stormwater Pit
not lifted

3x100mm Conduit

unlabeled only
(1)

Note:
1: Approximate position of indicated service. Requires Vac Dig for further investigation
2: Pit requires mechanical lift for further investigation of service
3: Mechanical Lifting will be required for furthur investigation of services in this area



Adjoins to Page 1 (Services Plan 01)

MACQUARIE SURVEY Pty Ltd
ABN 42 627 340 041
unit 2, 6 Pullman Place
Emu Plains, NSW 2750
Ph: 02 4704 9980
E: admin@macquariesurvey.com.au

Construction | Civil | Machine Control Services
Professional Development Partner

Client:

Health Infrastructure


Project:
Southerland Hospital Infrastructure Survey

Horizontal Datum: Site		Level Datum: Australian Height Datum	
Surveyed: P.Freeman	Checked: P.Schmidt	Date: 03/11/2020	
Drawn: C.Glover	Ref No.: MQSP-SYD-100	Scale Factor:	
Local Authority: NSW Government			

Description:

Services Plan 04

Rev	Date	Revision Details	Contour Interval Major: N/A Minor: N/A
A	07/10/2020	Draft For Information	
B	03/11/2020	Updated For Additional Survey Pickup	Scale: 1:250
C			Sheet Size: A3
D			Drawing Number:
E			MQSPSYD100-NHI-SH-PL-SERV-0004
F			
DATE OF SURVEY:			Sheet No. 4 of 5 Rev. B

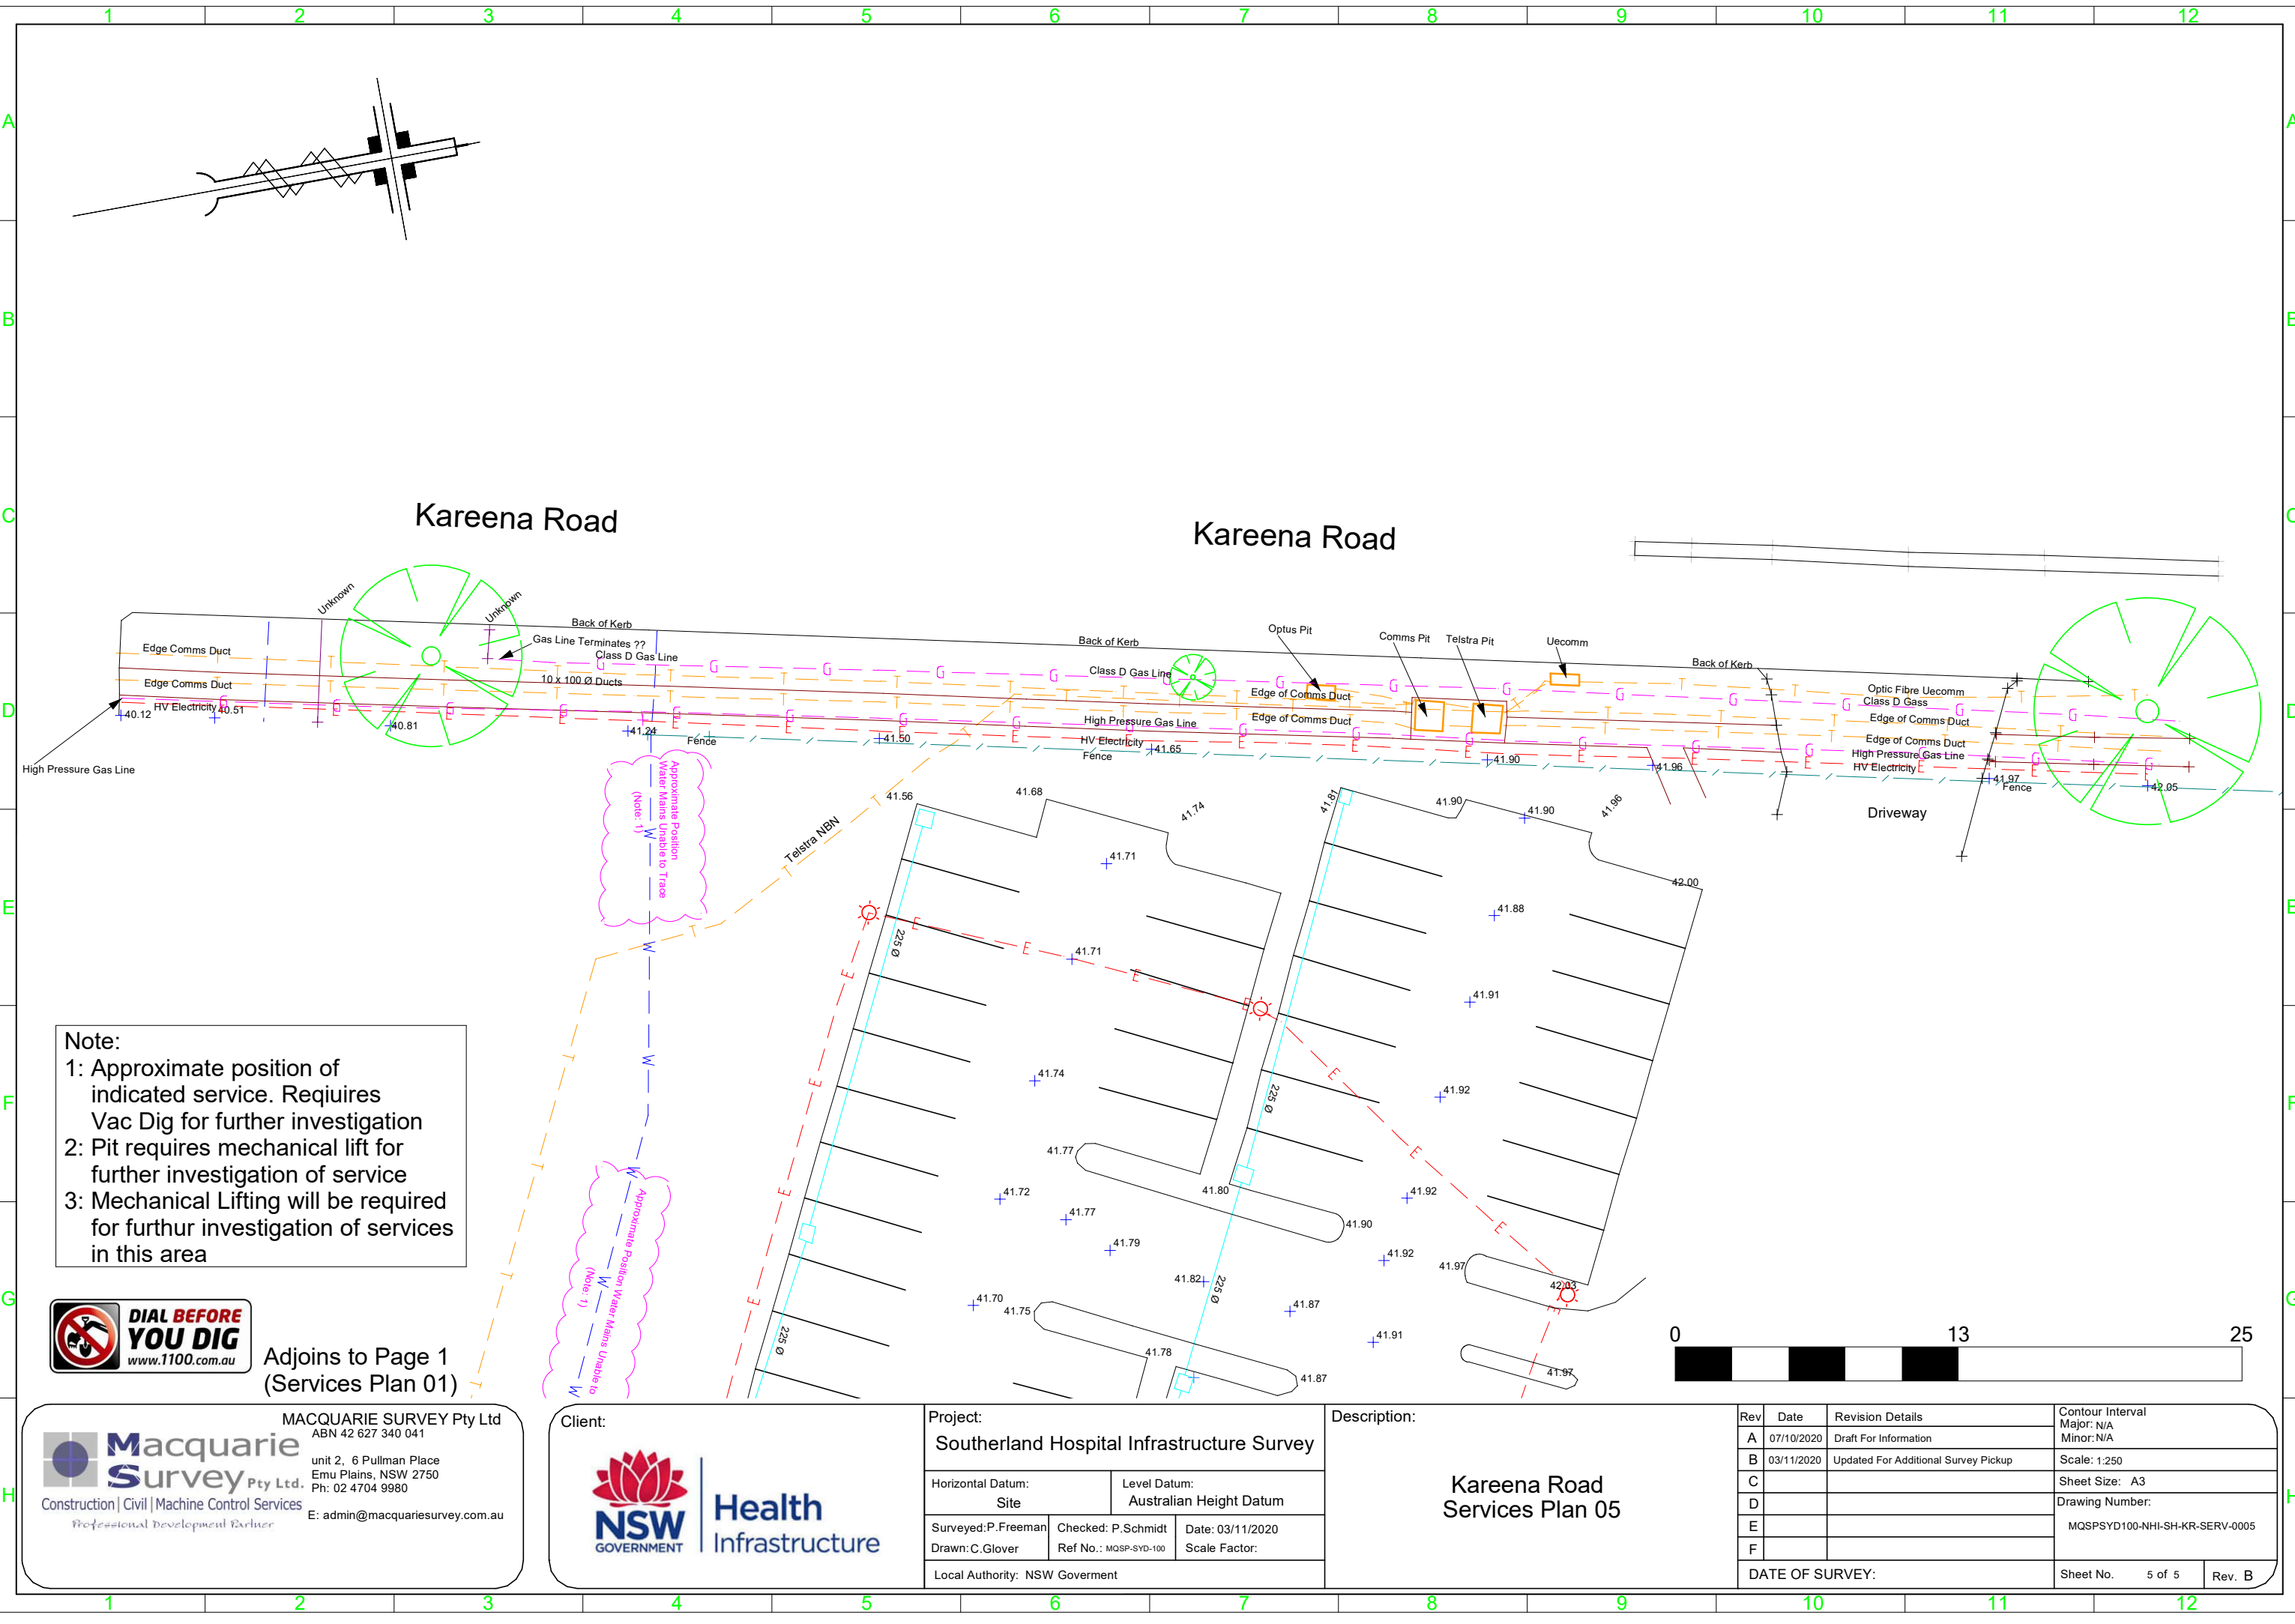

Note:
1: Approximate position of indicated service. Requires Vac Dig for further investigation
2: Pit requires mechanical lift for further investigation of service
3: Mechanical Lifting will be required for further investigation of services in this area



Adjoins to Page 1
(Services Plan 01)



MACQUARIE SURVEY Pty Ltd
ABN 42 627 340 041
unit 2, 6 Pullman Place
Emu Plains, NSW 2750
Ph: 02 4704 9980
E: admin@macquariesurvey.com.au



Project:
Southerland Hospital Infrastructure Survey

Horizontal Datum: Site		Level Datum: Australian Height Datum	
Surveyed: P.Freeman	Checked: P.Schmidt	Date: 03/11/2020	
Drawn: C.Glover	Ref No.: MQSP-SYD-100	Scale Factor:	
Local Authority: NSW Government			

Description:
**Kareena Road
Services Plan 05**

Rev	Date	Revision Details	Contour Interval
A	07/10/2020	Draft For Information	Major: N/A Minor: N/A
B	03/11/2020	Updated For Additional Survey Pickup	Scale: 1:250
C			Sheet Size: A3
D			Drawing Number:
E			MQSPSYD100-NHI-SH-KR-SERV-0005
F			
DATE OF SURVEY:			Sheet No. 5 of 5 Rev. B