


DP **DRAFT**
ISSUE A : 30-06-21

STAGE 1A - PLAN 1

DP DRAFT
ISSUE A : 30-06-21

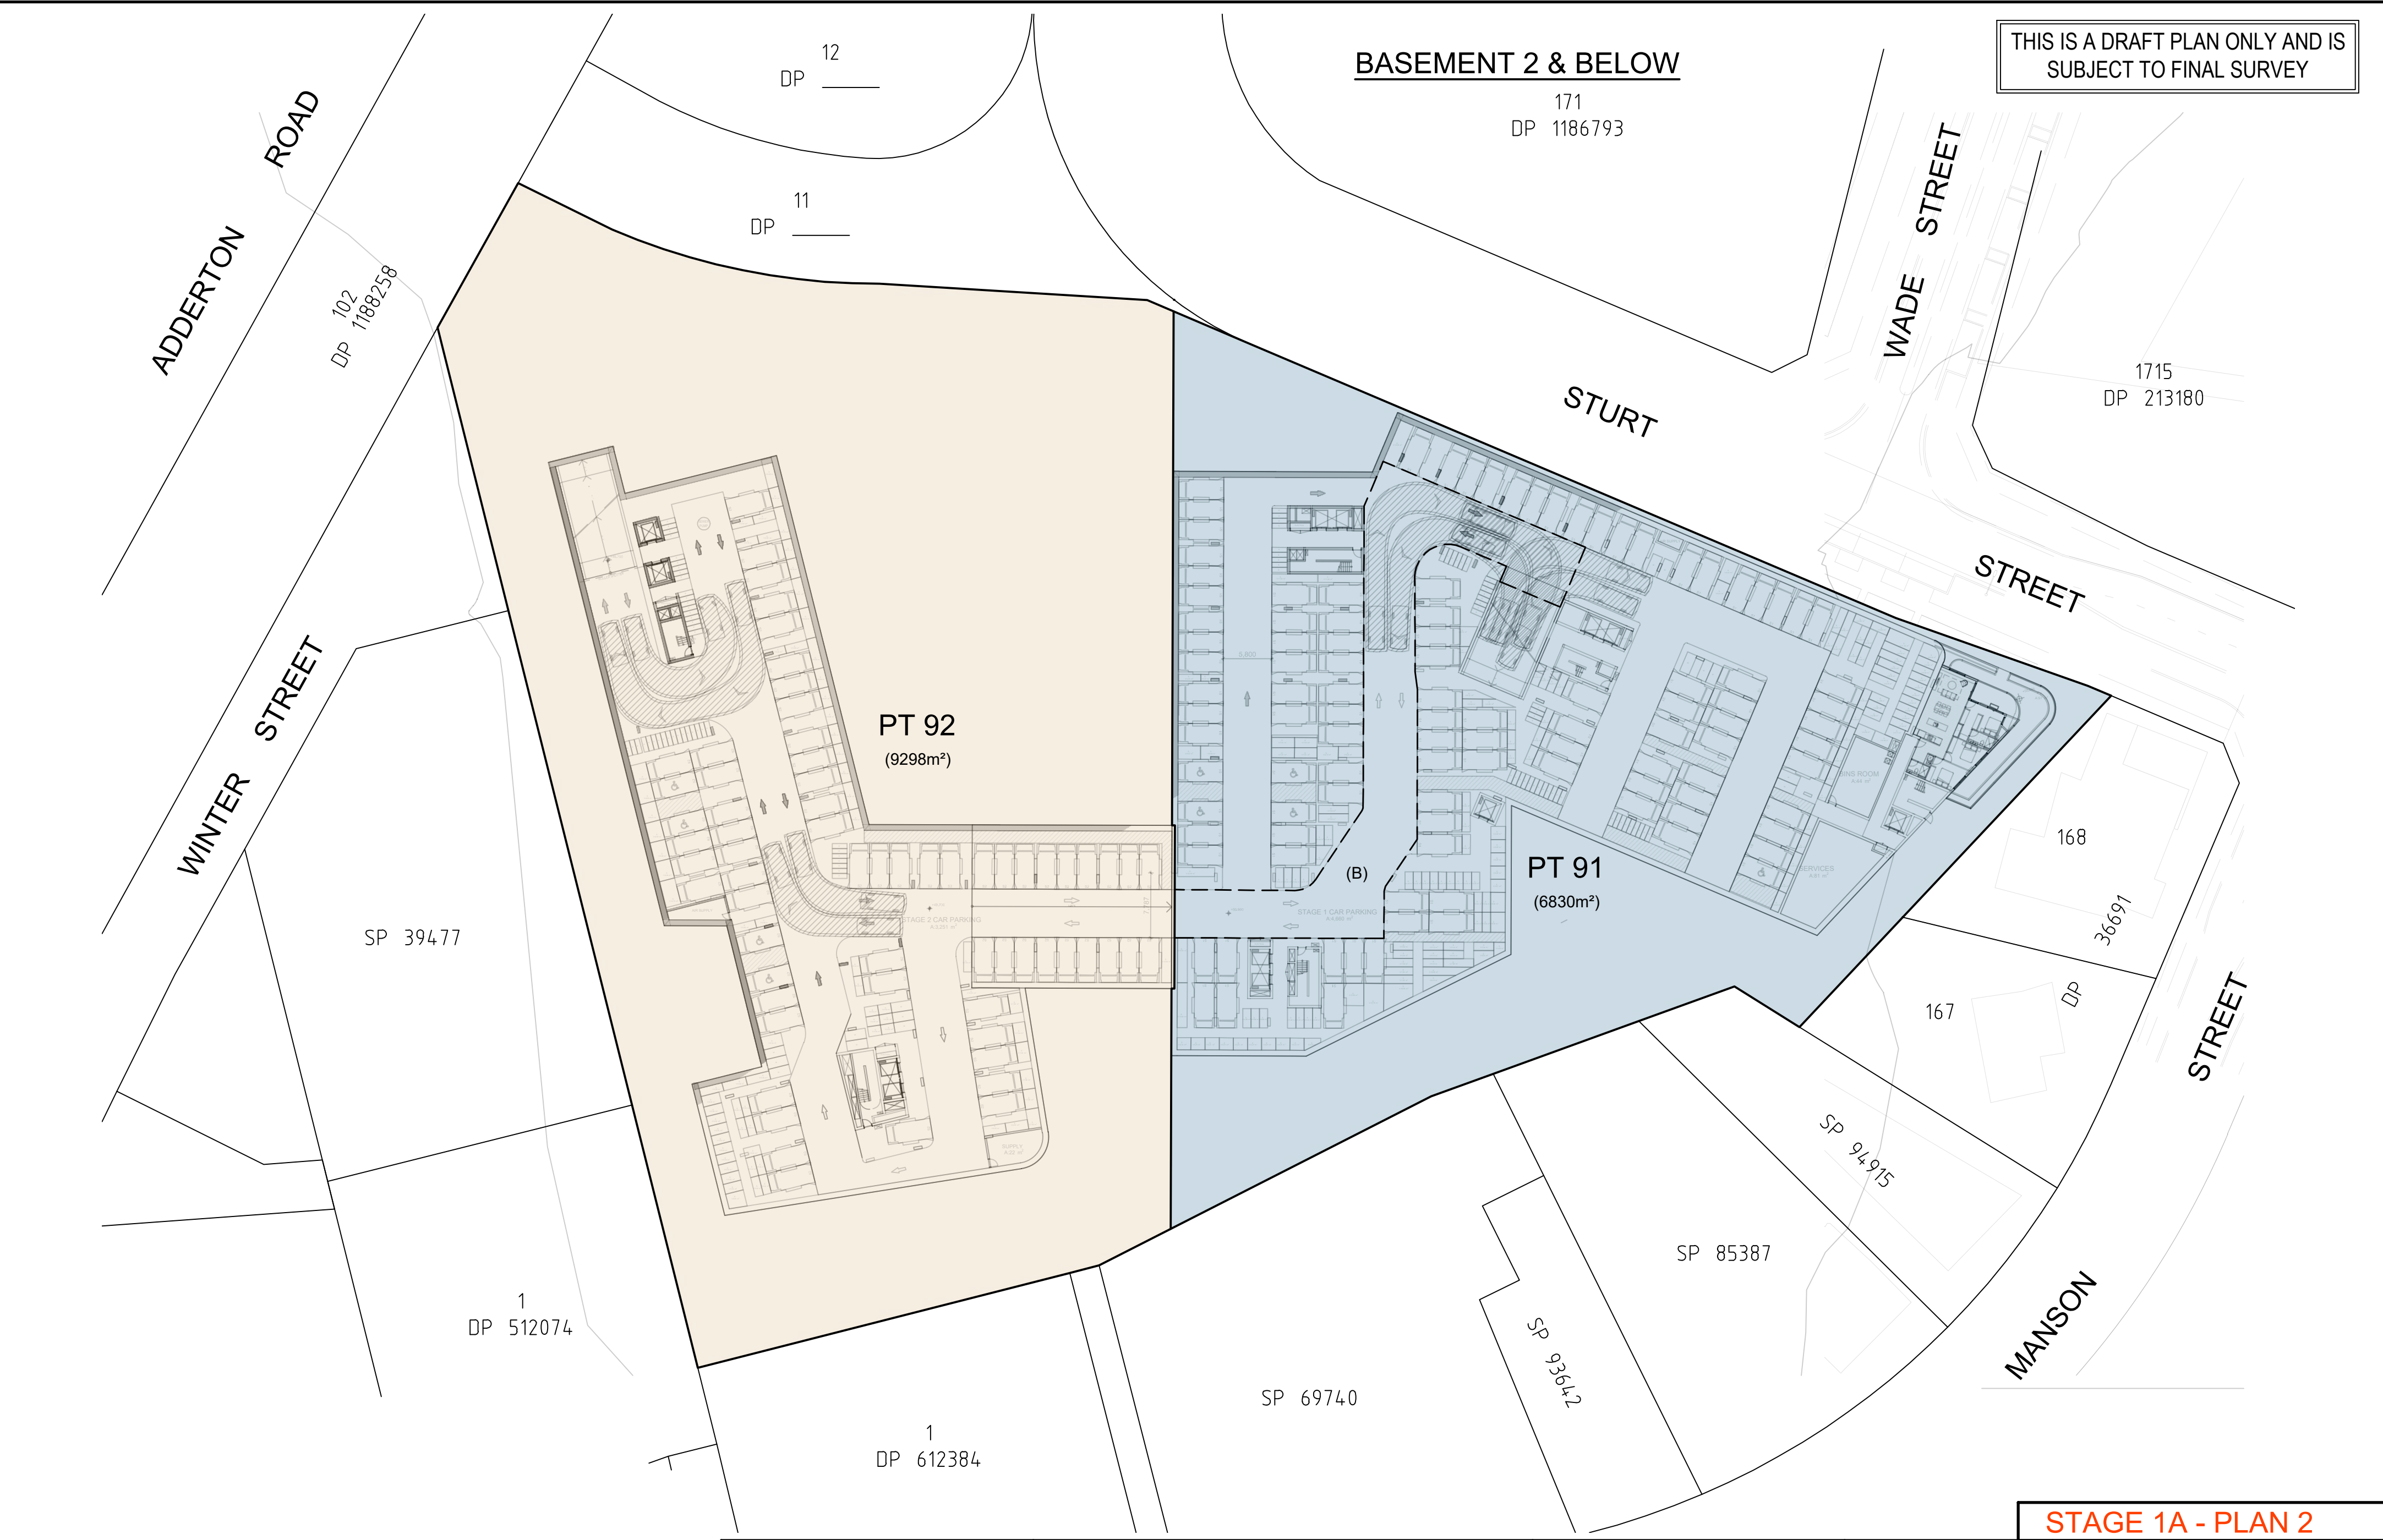


THIS IS A DRAFT PLAN ONLY AND IS
SUBJECT TO FINAL SURVEY


BASEMENT 2 & BELOW

STAGE 1A - PLAN 2

(A) EASEMENT FOR PUBLIC ACCESS VARIABLE WIDTH LIMITED IN STRATUM (ON GROUND PLANE)
(B) EASEMENT FOR ACCESS VARIABLE WIDTH LIMITED IN STRATUM (FOR STAGE 2)

SURVEYOR Name: JOSEPH MONARDO Date of Survey: DRAFT 2020 Surveyor's Reference: 51011 001DPB	PLAN OF SUBDIVISION OF LOT 10 IN DP _____ (FORMERLY LOTS 5, 6 & 7 IN DP 128229)	LGA: CITY OF PARRAMATTA Locality : TELOPEA Reduction Ratio 1: 500 Lengths are in metres.	Registered  LTS CONFIDENCE TOGETHER www.lts.com.au P 1300 587 000	DP DRAFT ISSUE A : 30-06-21
---	---	--	---	---

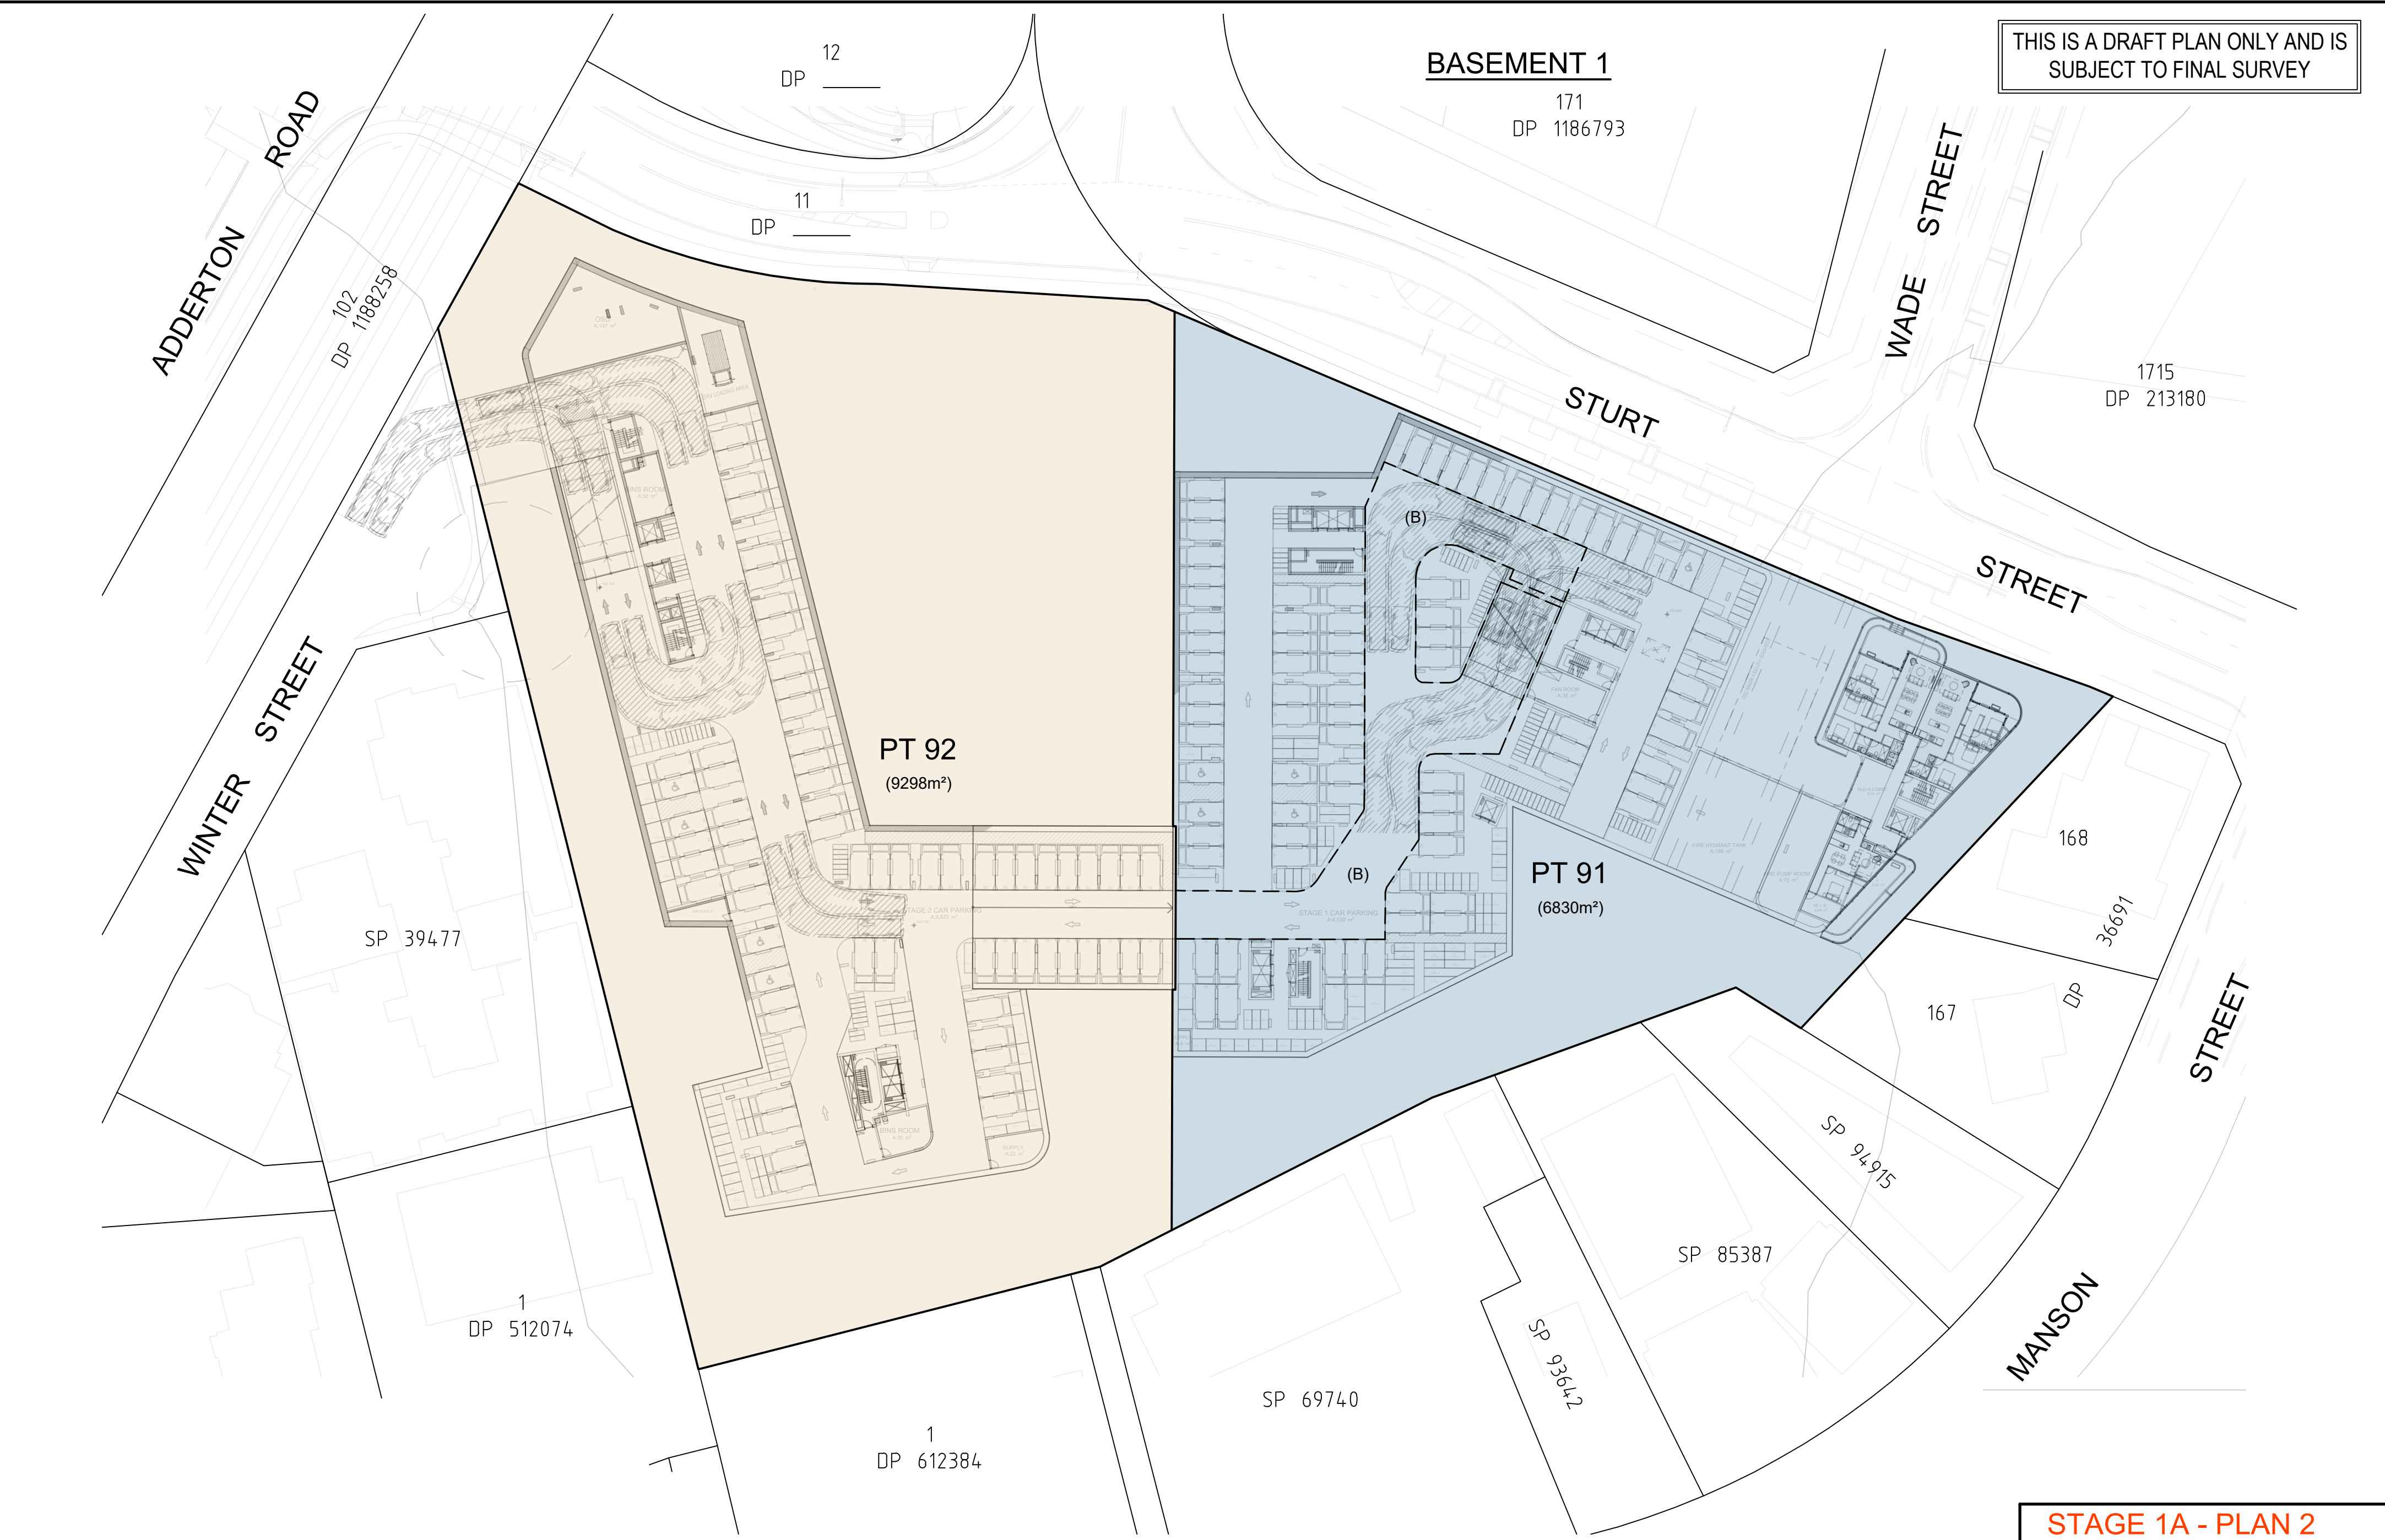

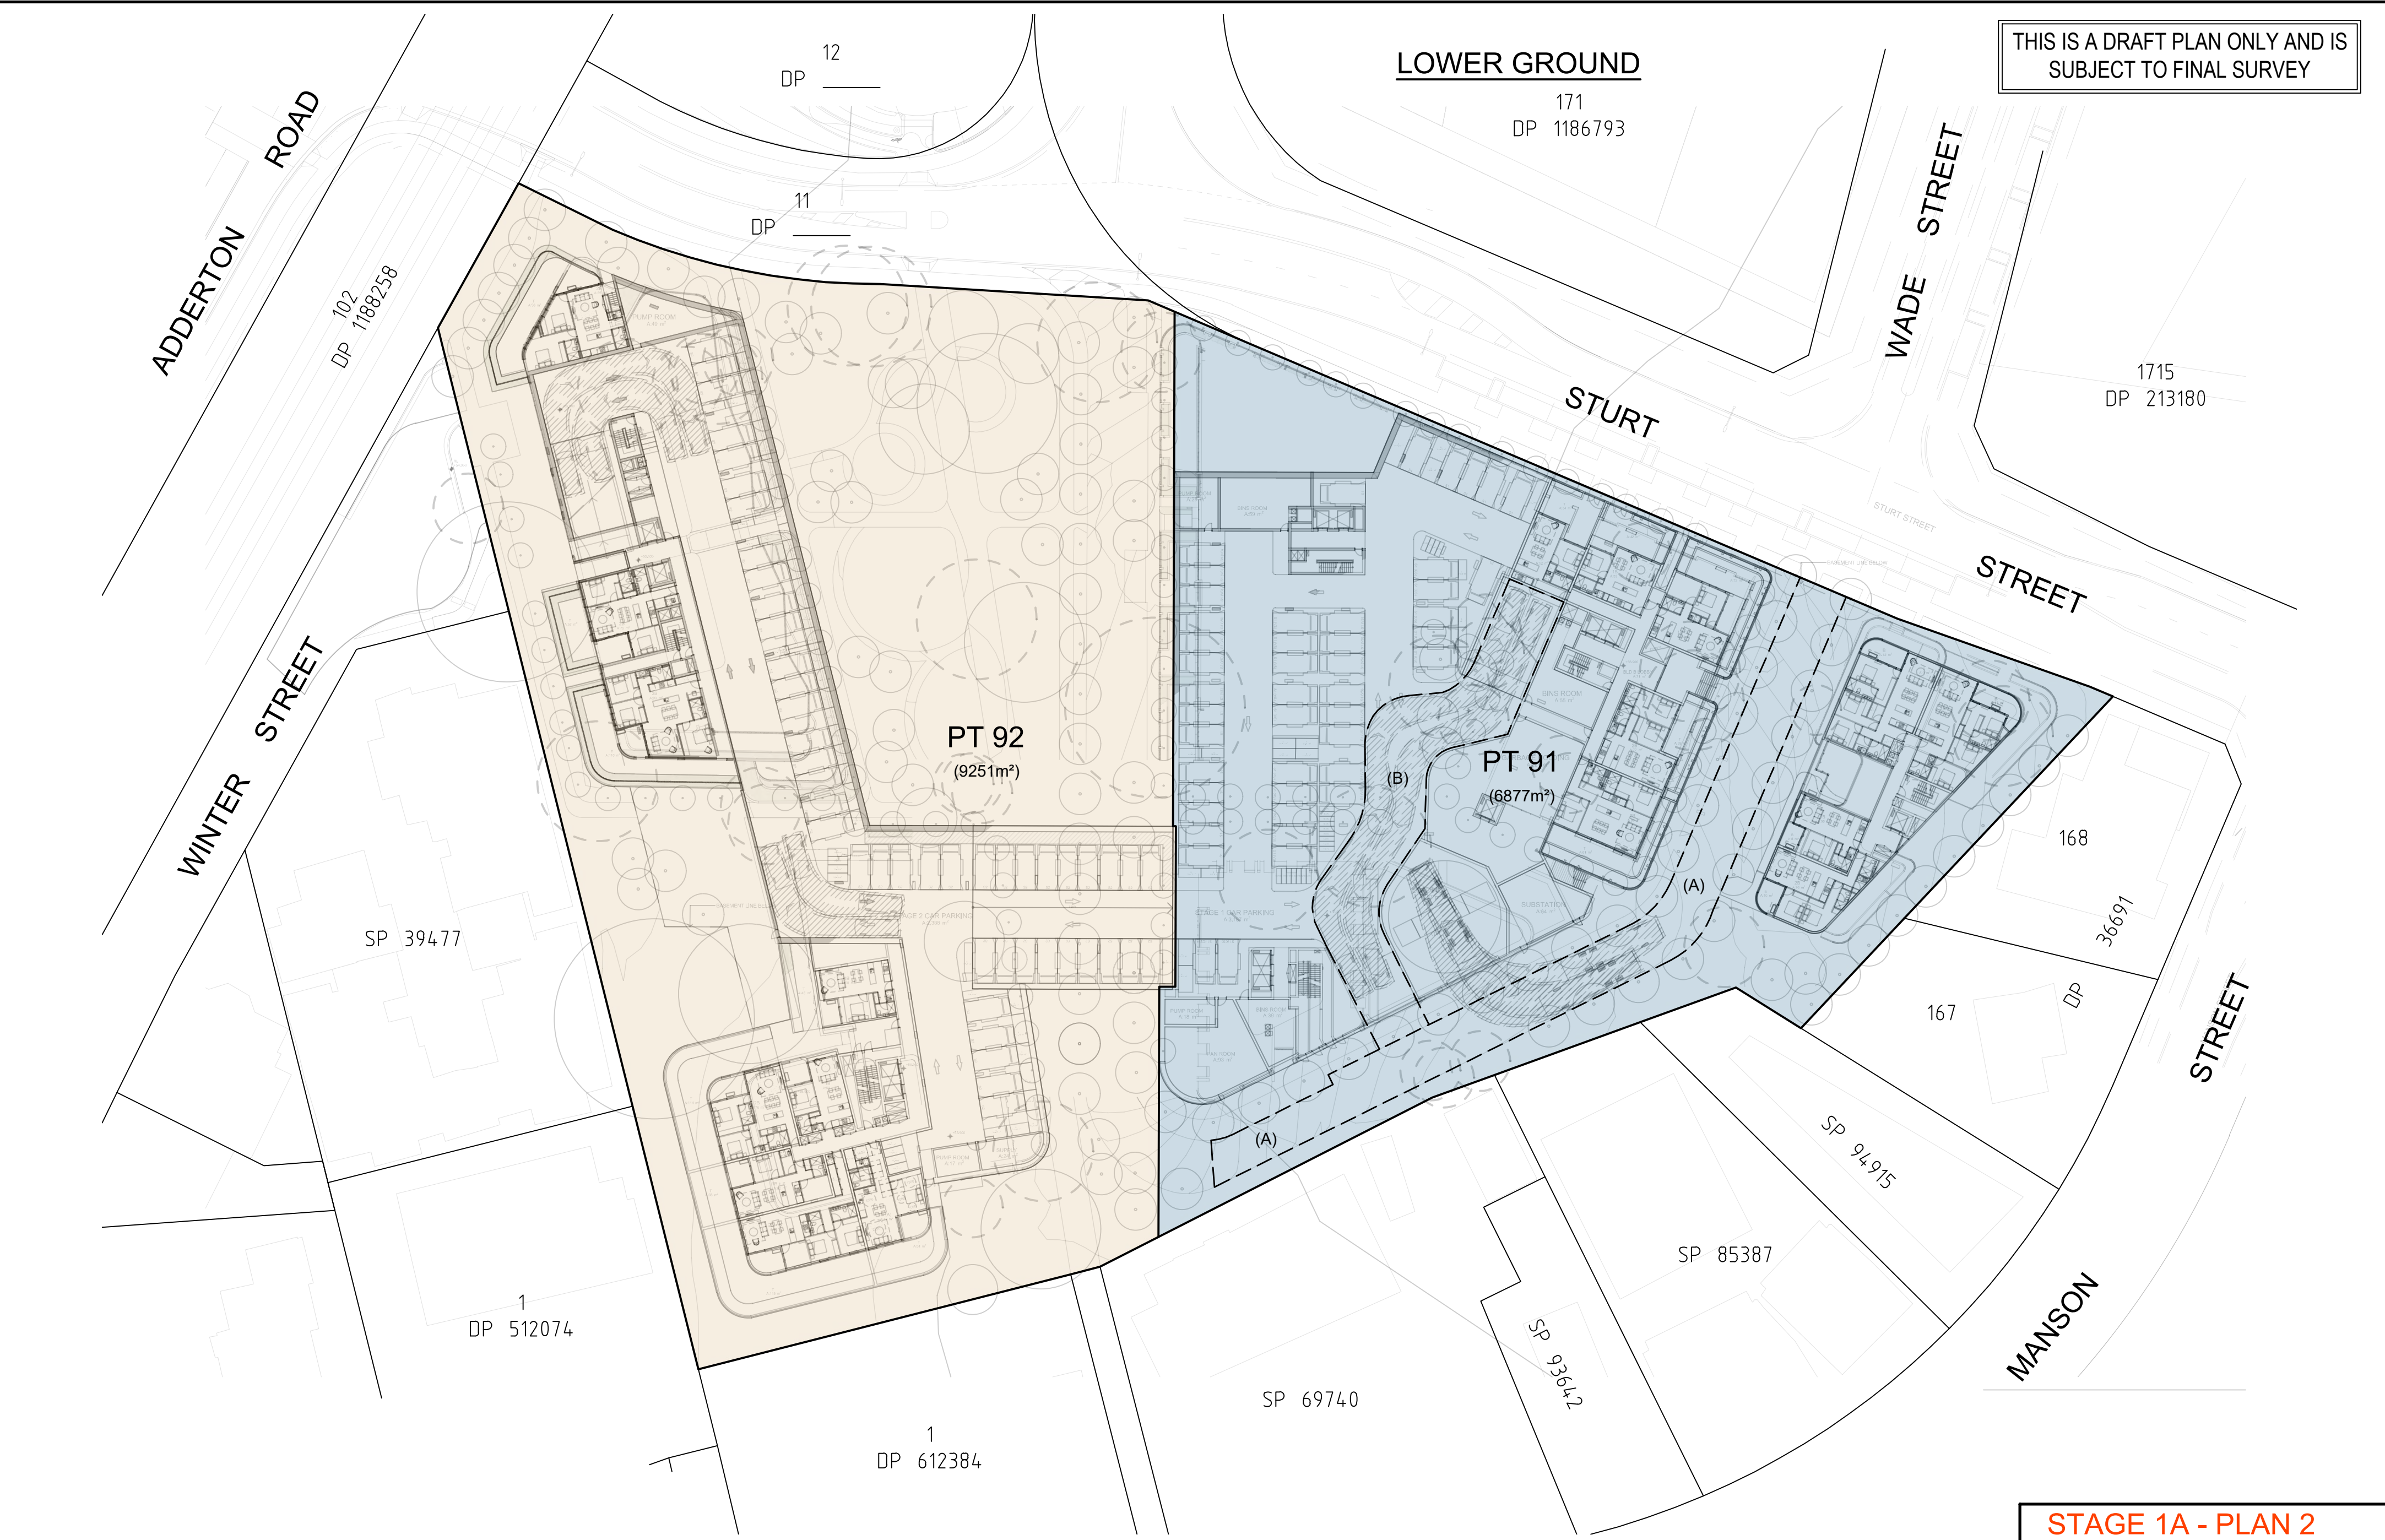

(A) EASEMENT FOR ACCESS VARIABLE WIDTH LIMITED IN STRATUM

SURVEYOR Name: JOSEPH MONARDO Date of Survey: DRAFT 2020 Surveyor's Reference: 51011 001DPB	PLAN OF SUBDIVISION OF LOT 10 IN DP _____ (FORMERLY LOTS 5, 6 & 7 IN DP 128229)	LGA: CITY OF PARRAMATTA Locality : TELOPEA Reduction Ratio 1: 500 Lengths are in metres.	Registered  CONFIDENCE TOGETHER www.lts.com.au P 1300 587 000	STAGE 1A - PLAN 2 DP DRAFT ISSUE A : 30-06-21
---	---	--	--	--



(A) EASEMENT FOR ACCESS VARIABLE WIDTH LIMITED IN STRATUM

SURVEYOR Name: JOSEPH MONARDO Date of Survey: DRAFT 2020 Surveyor's Reference: 51011 001DPB	PLAN OF SUBDIVISION OF LOT 10 IN DP _____ (FORMERLY LOTS 5, 6 & 7 IN DP 128229)	LGA: CITY OF PARRAMATTA Locality : TELEPEA Reduction Ratio 1: 500 Lengths are in metres.	Registered  LTS CONFIDENCE TOGETHER www.lts.com.au P 1300 587 000	STAGE 1A - PLAN 2 DP DRAFT ISSUE A : 30-06-21
---	---	--	---	---

THIS IS A DRAFT PLAN ONLY AND IS
SUBJECT TO FINAL SURVEY

LEVEL 1 & ABOVE

171
DP 1186793

DP 12

DP 11

1715
DP 213180

STURT

STREET

PT 92
(8032m²)

PT 91
(8096m²).

SP 39477

1
DP 512074

DP 1
612384

SP 69740

SP 85387


SP 94915


MANSON

STAGE 1A - PLAN 2

DRAFT

THIS IS A DRAFT PLAN ONLY AND IS
SUBJECT TO FINAL SURVEY

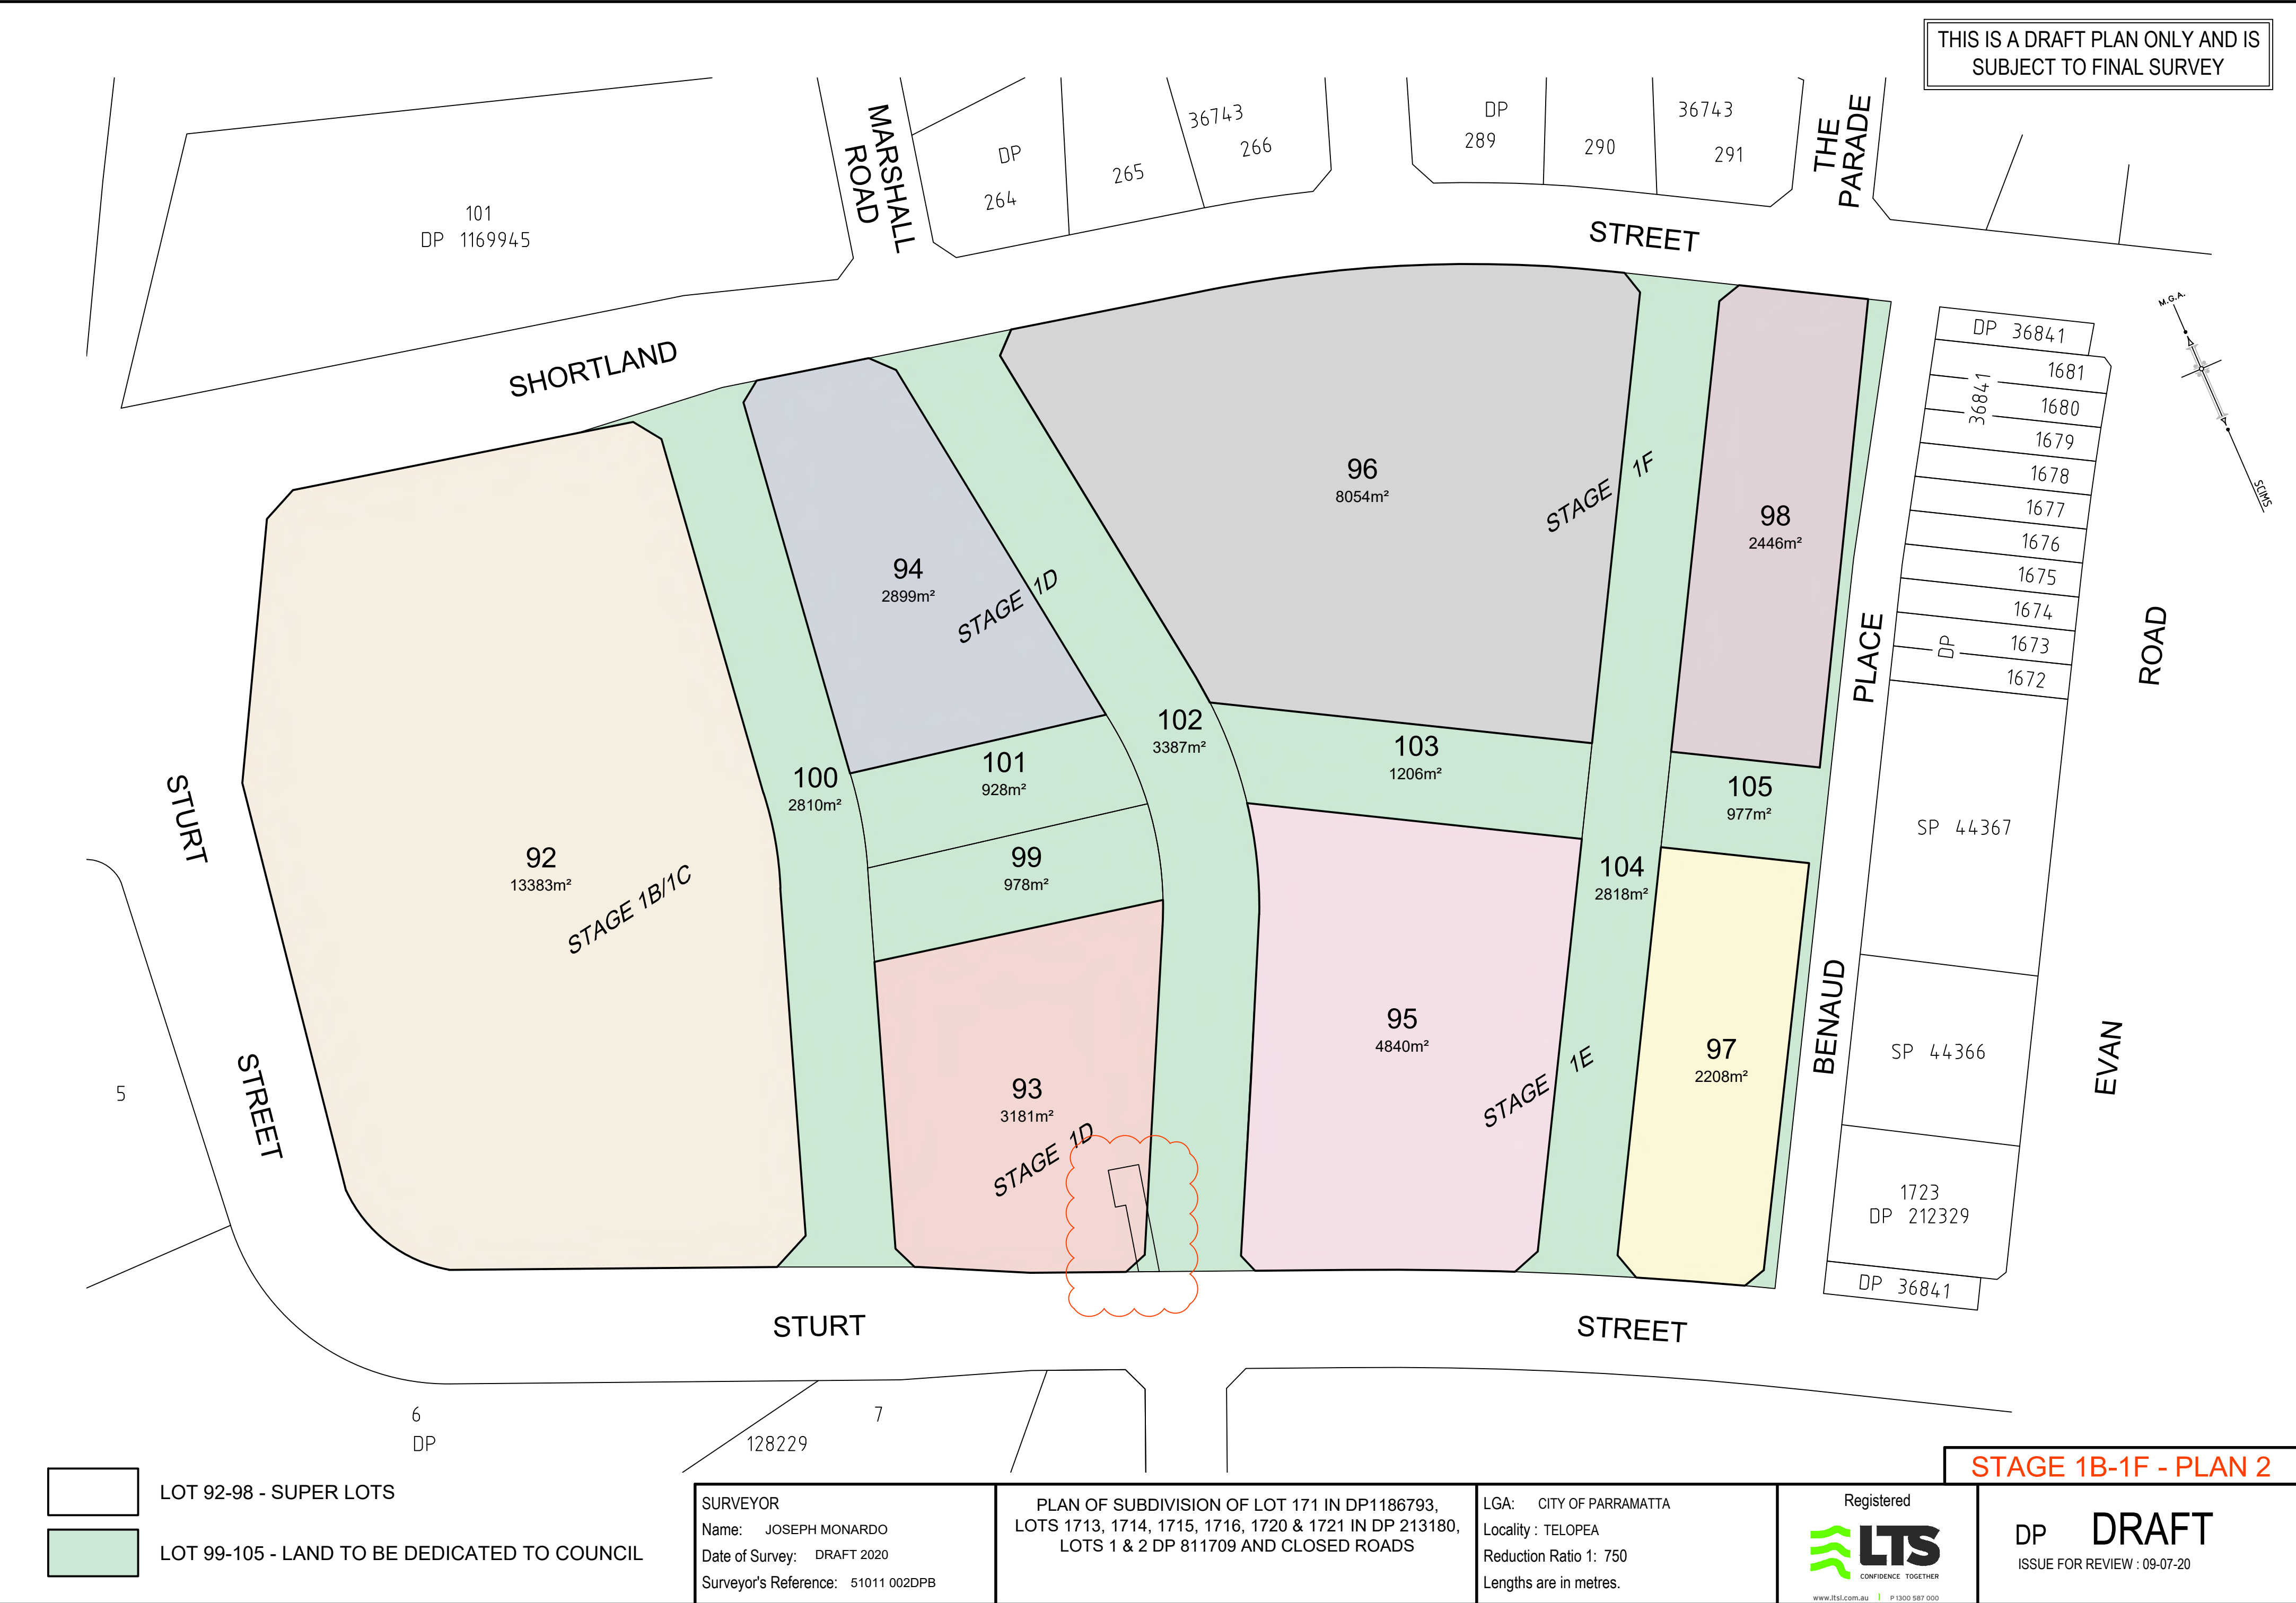


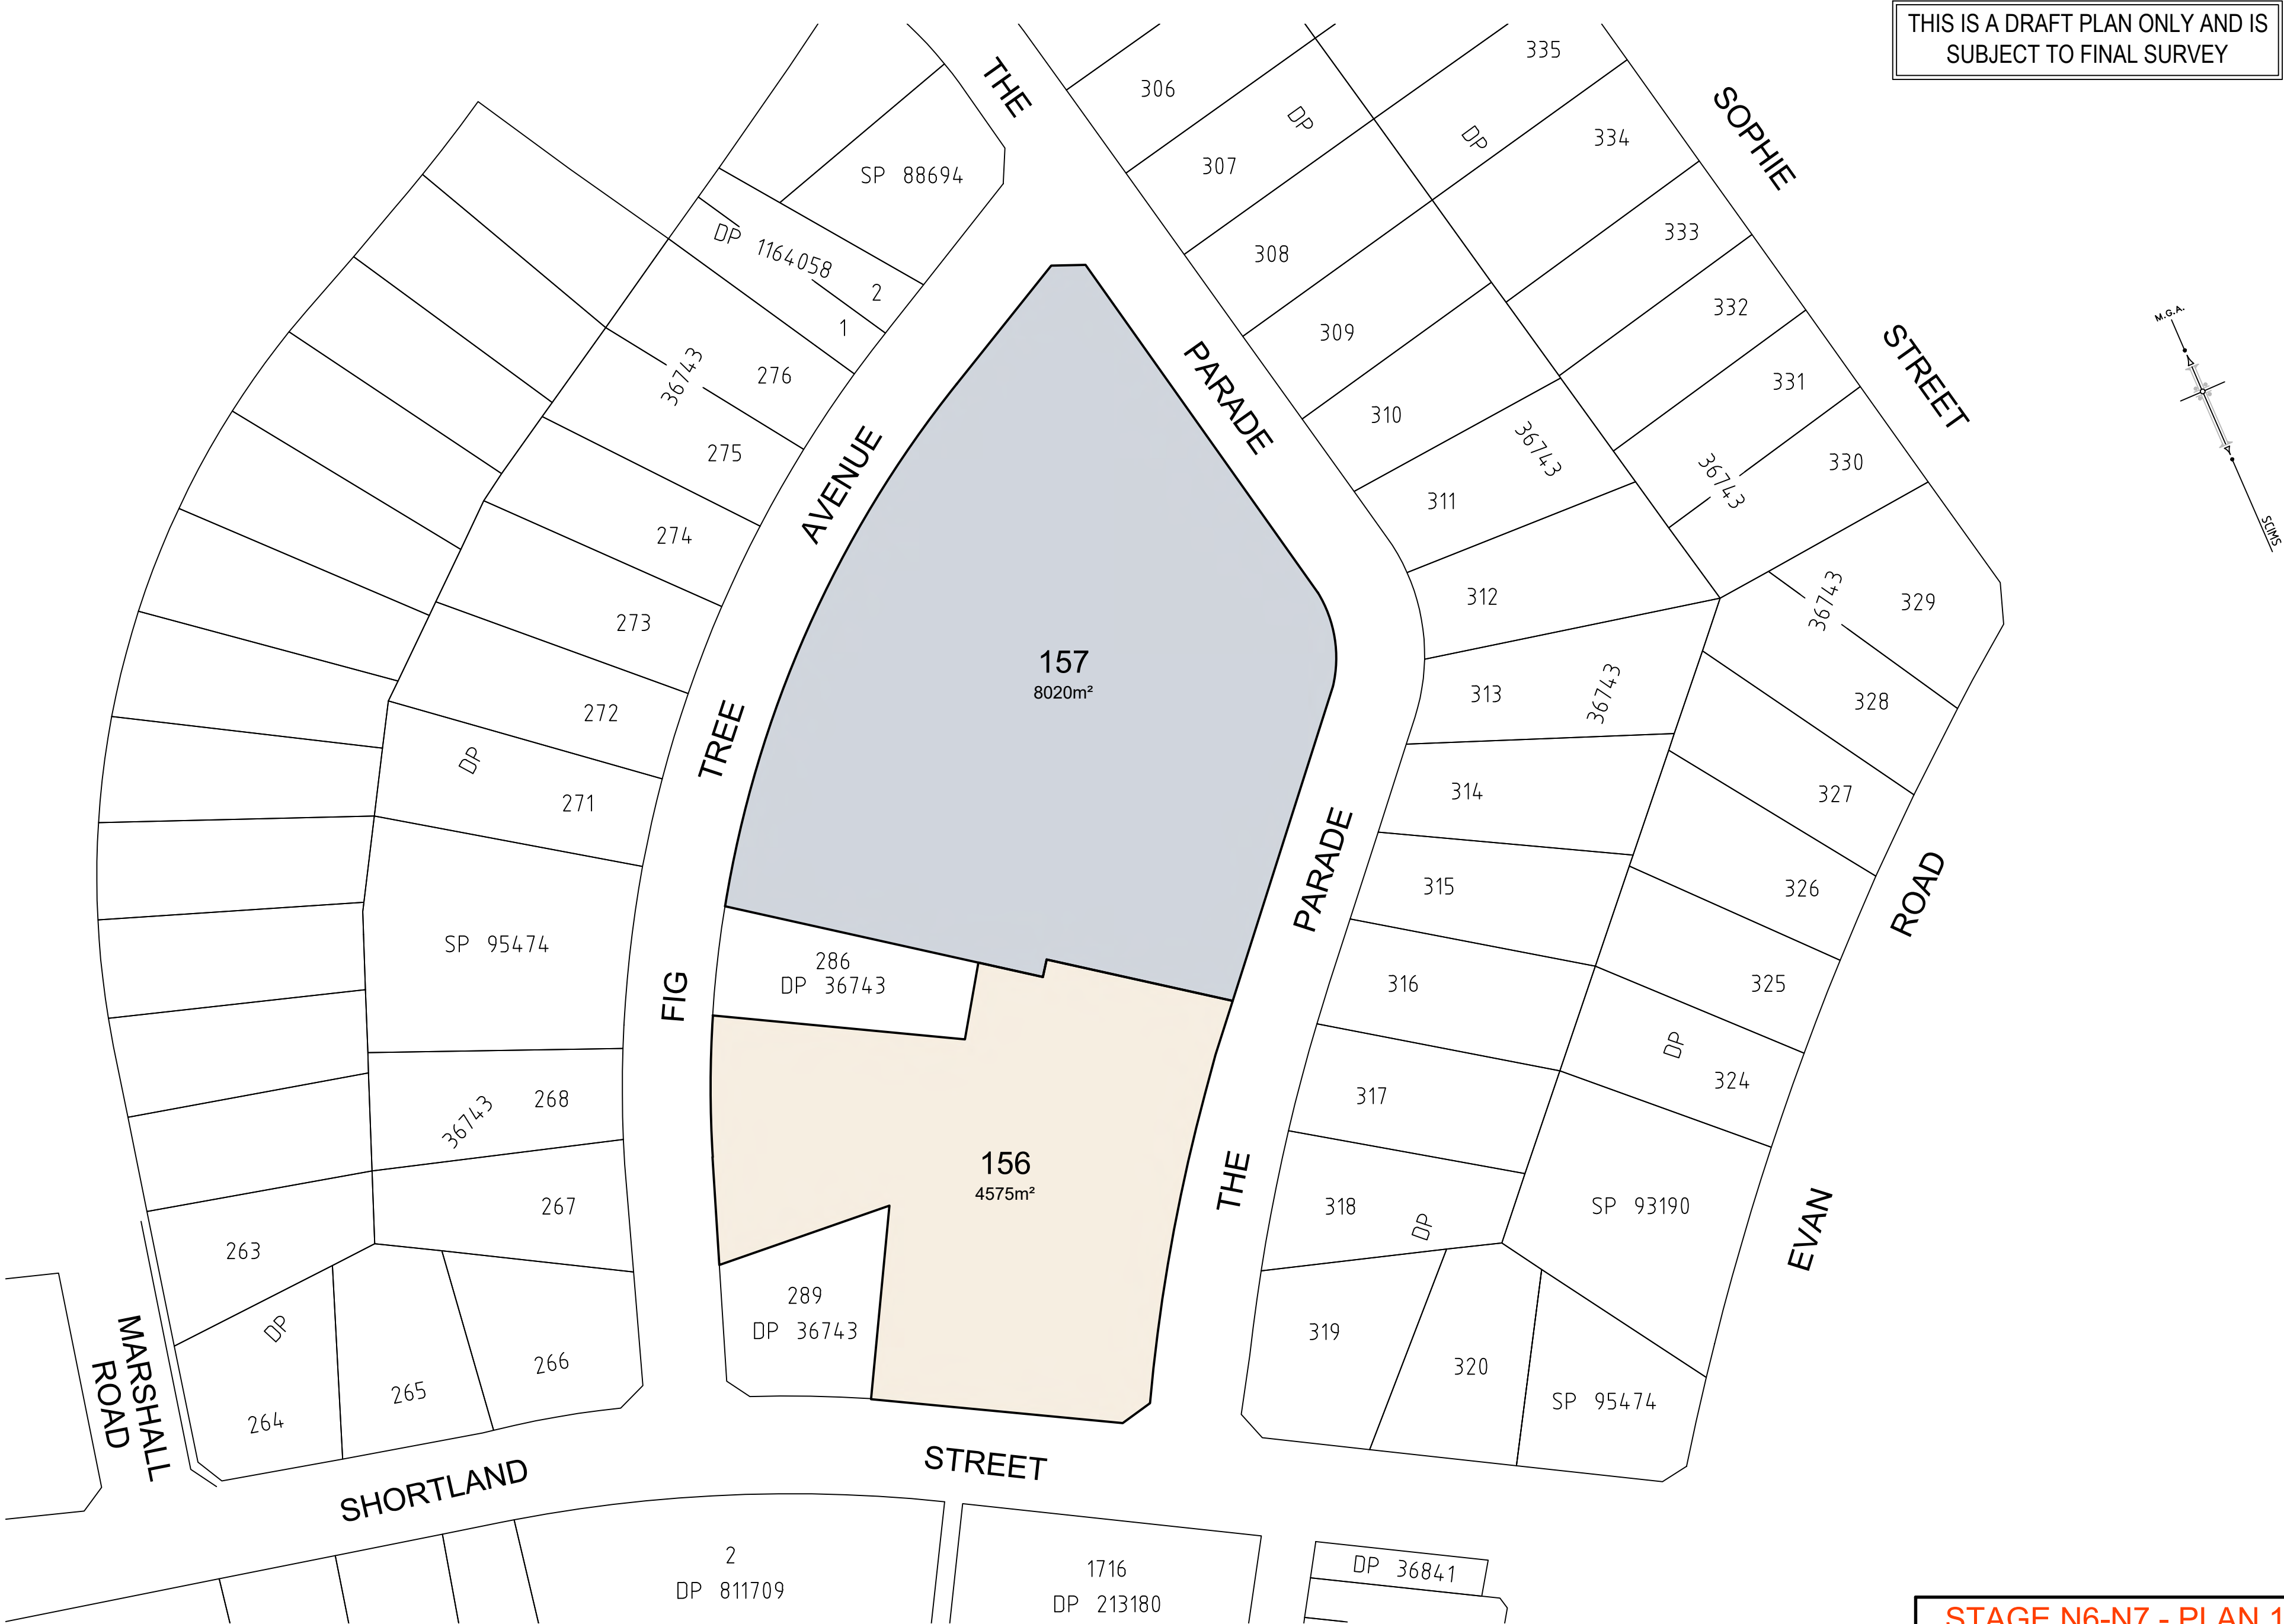

STAGE N6-N7 - PLAN 1

SURVEYOR Name: JOSEPH MONARDO Date of Survey: DRAFT 2020 Surveyor's Reference: 51011 002DPC	PLAN OF SUBDIVISION OF LOTS 280-285, 287, 288 AND 290-299 IN DP 36743	LGA: CITY OF PARRAMATTA Locality : TELOPEA Reduction Ratio 1: 750 Lengths are in metres.	Registered  LTS CONFIDENCE. TOGETHER www.lts.com.au P 1300 587 000	DP DRAFT ISSUE FOR REVIEW : 09-07-20
---	--	--	---	--


THIS IS A DRAFT PLAN ONLY AND IS
SUBJECT TO FINAL SURVEY

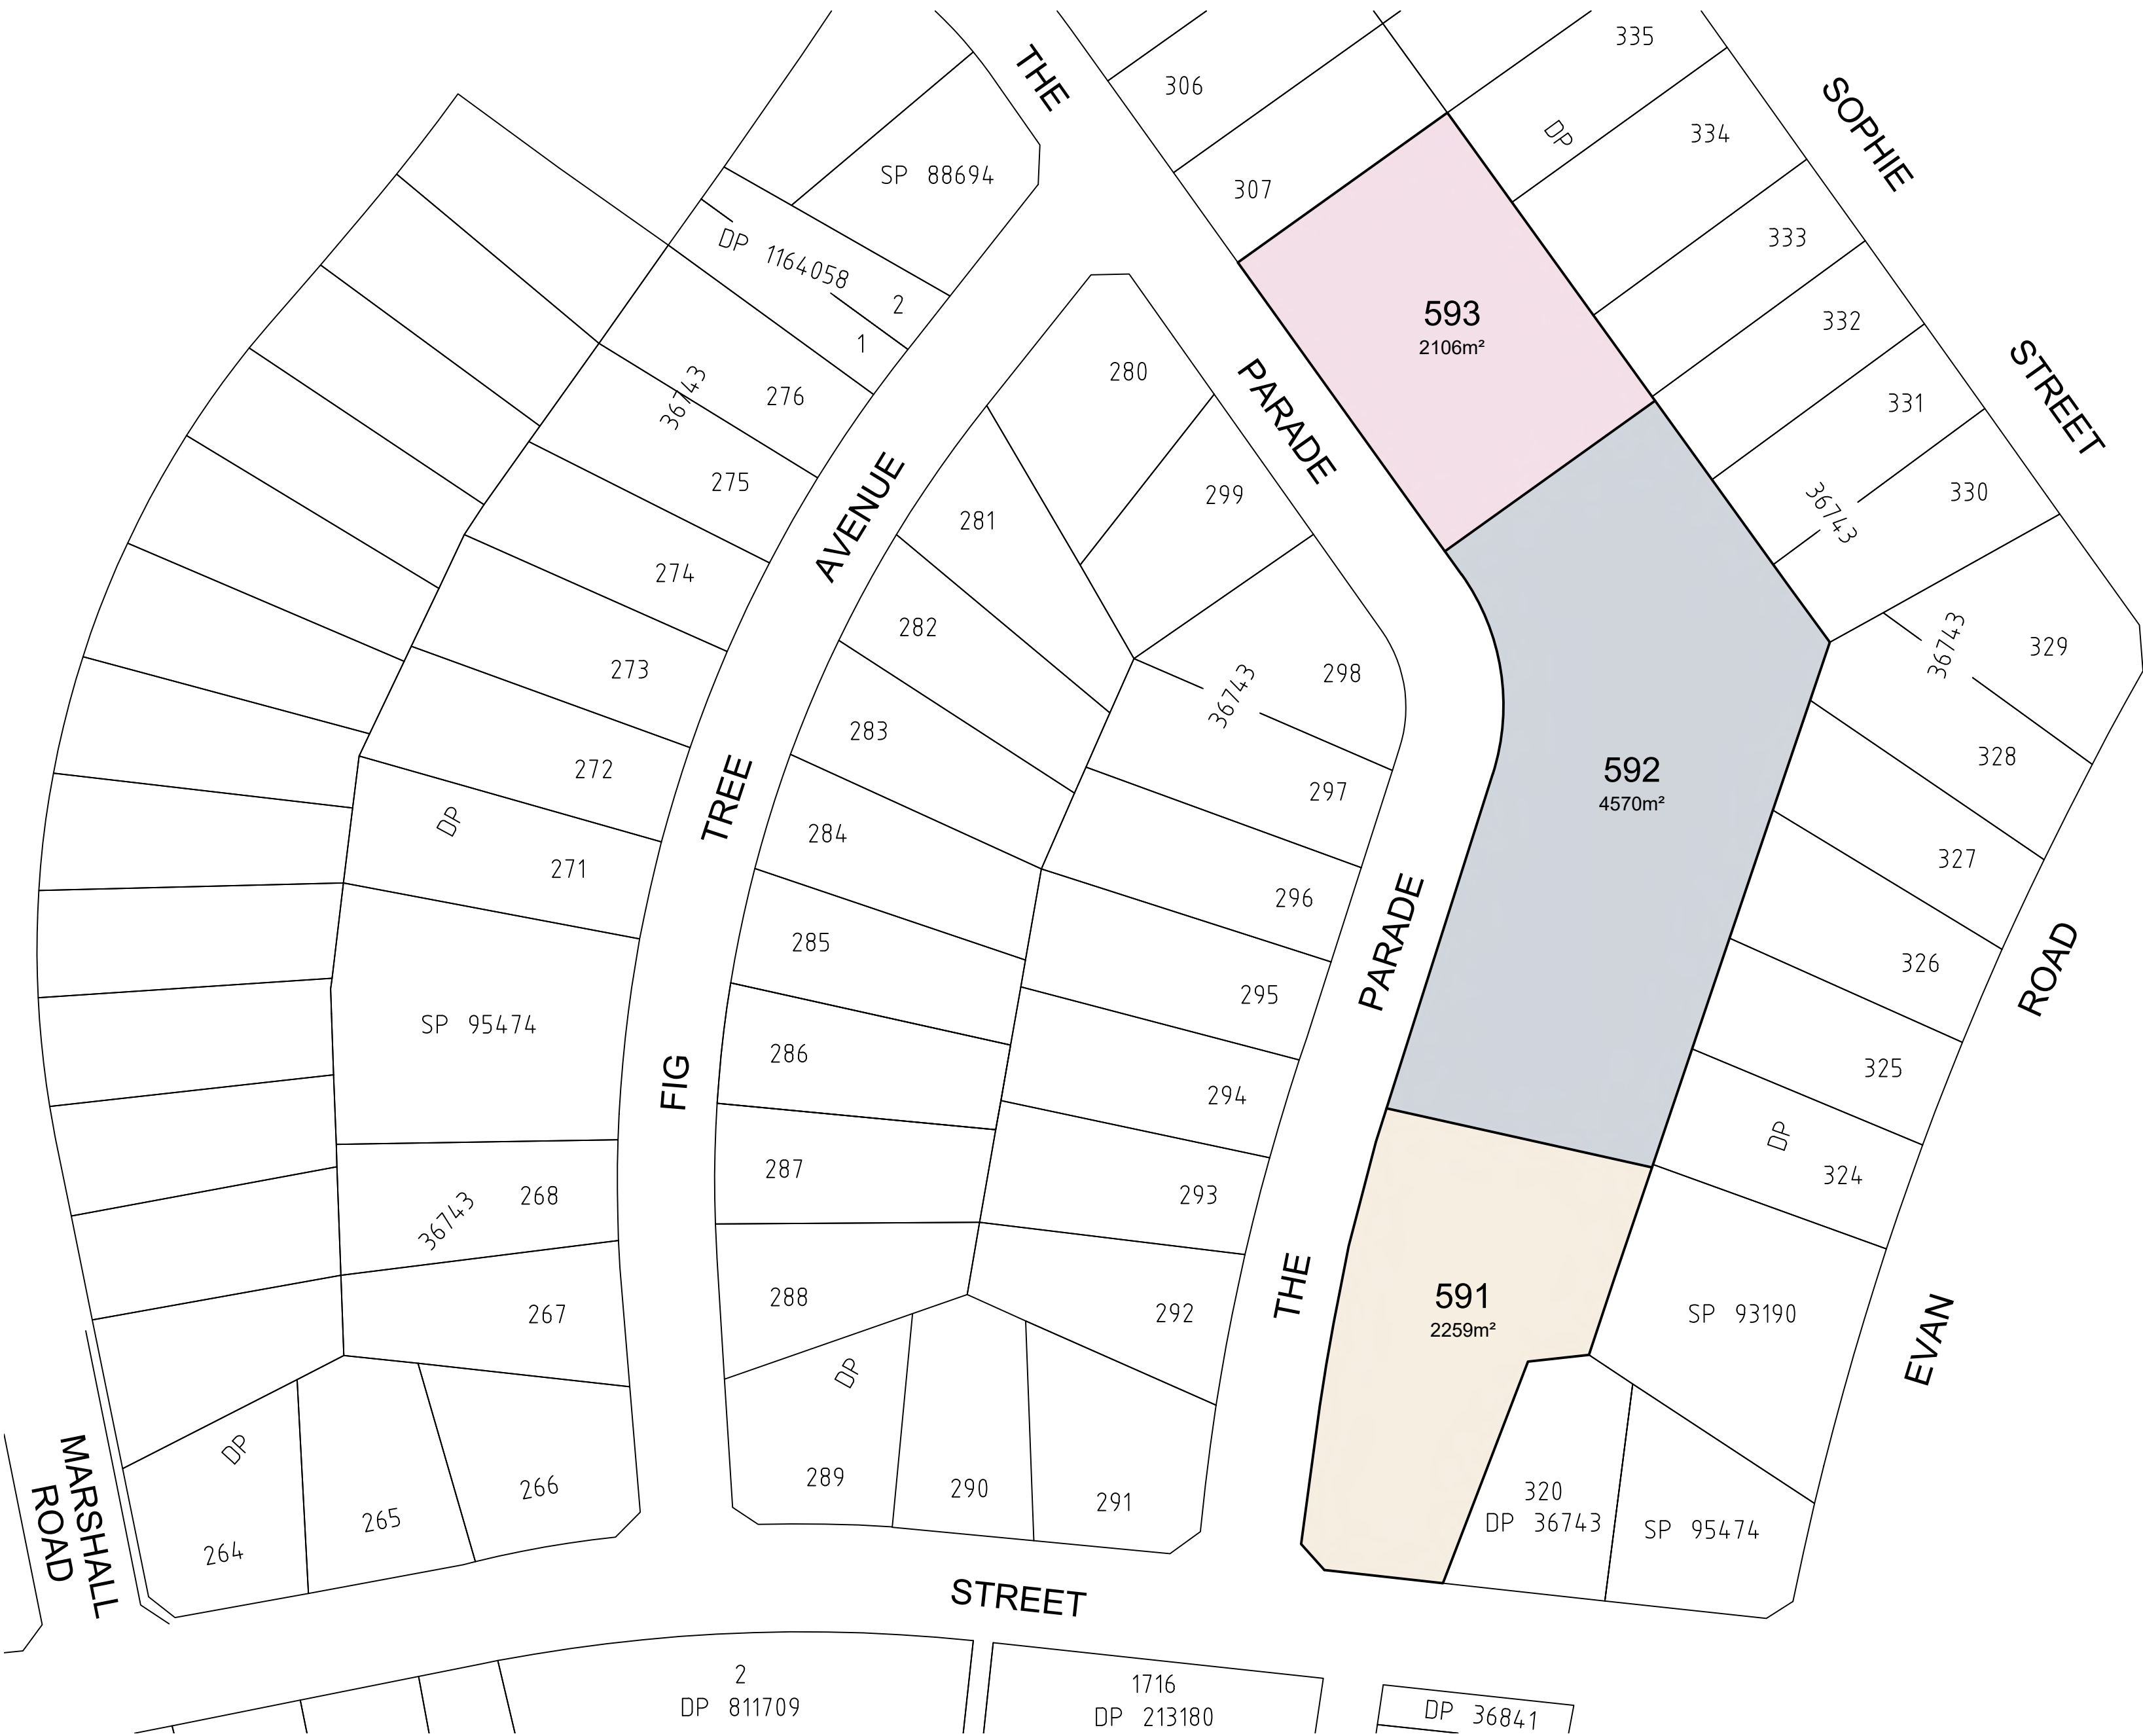

STAGE N8-N9 - PLAN 1

SURVEYOR Name: JOSEPH MONARDO Date of Survey: DRAFT 2020 Surveyor's Reference: 51011 002DPD	PLAN OF SUBDIVISION OF LOTS 308 - 319 IN DP 36743	LGA: CITY OF PARRAMATTA Locality : TELOPEA Reduction Ratio 1: 750 Lengths are in metres.	Registered  LTS CONFIDENCE TOGETHER www.lts.com.au P1300 587 000	DP DRAFT ISSUE FOR REVIEW : 09-07-20
---	--	--	---	--

THIS IS A DRAFT PLAN ONLY AND IS
SUBJECT TO FINAL SURVEY

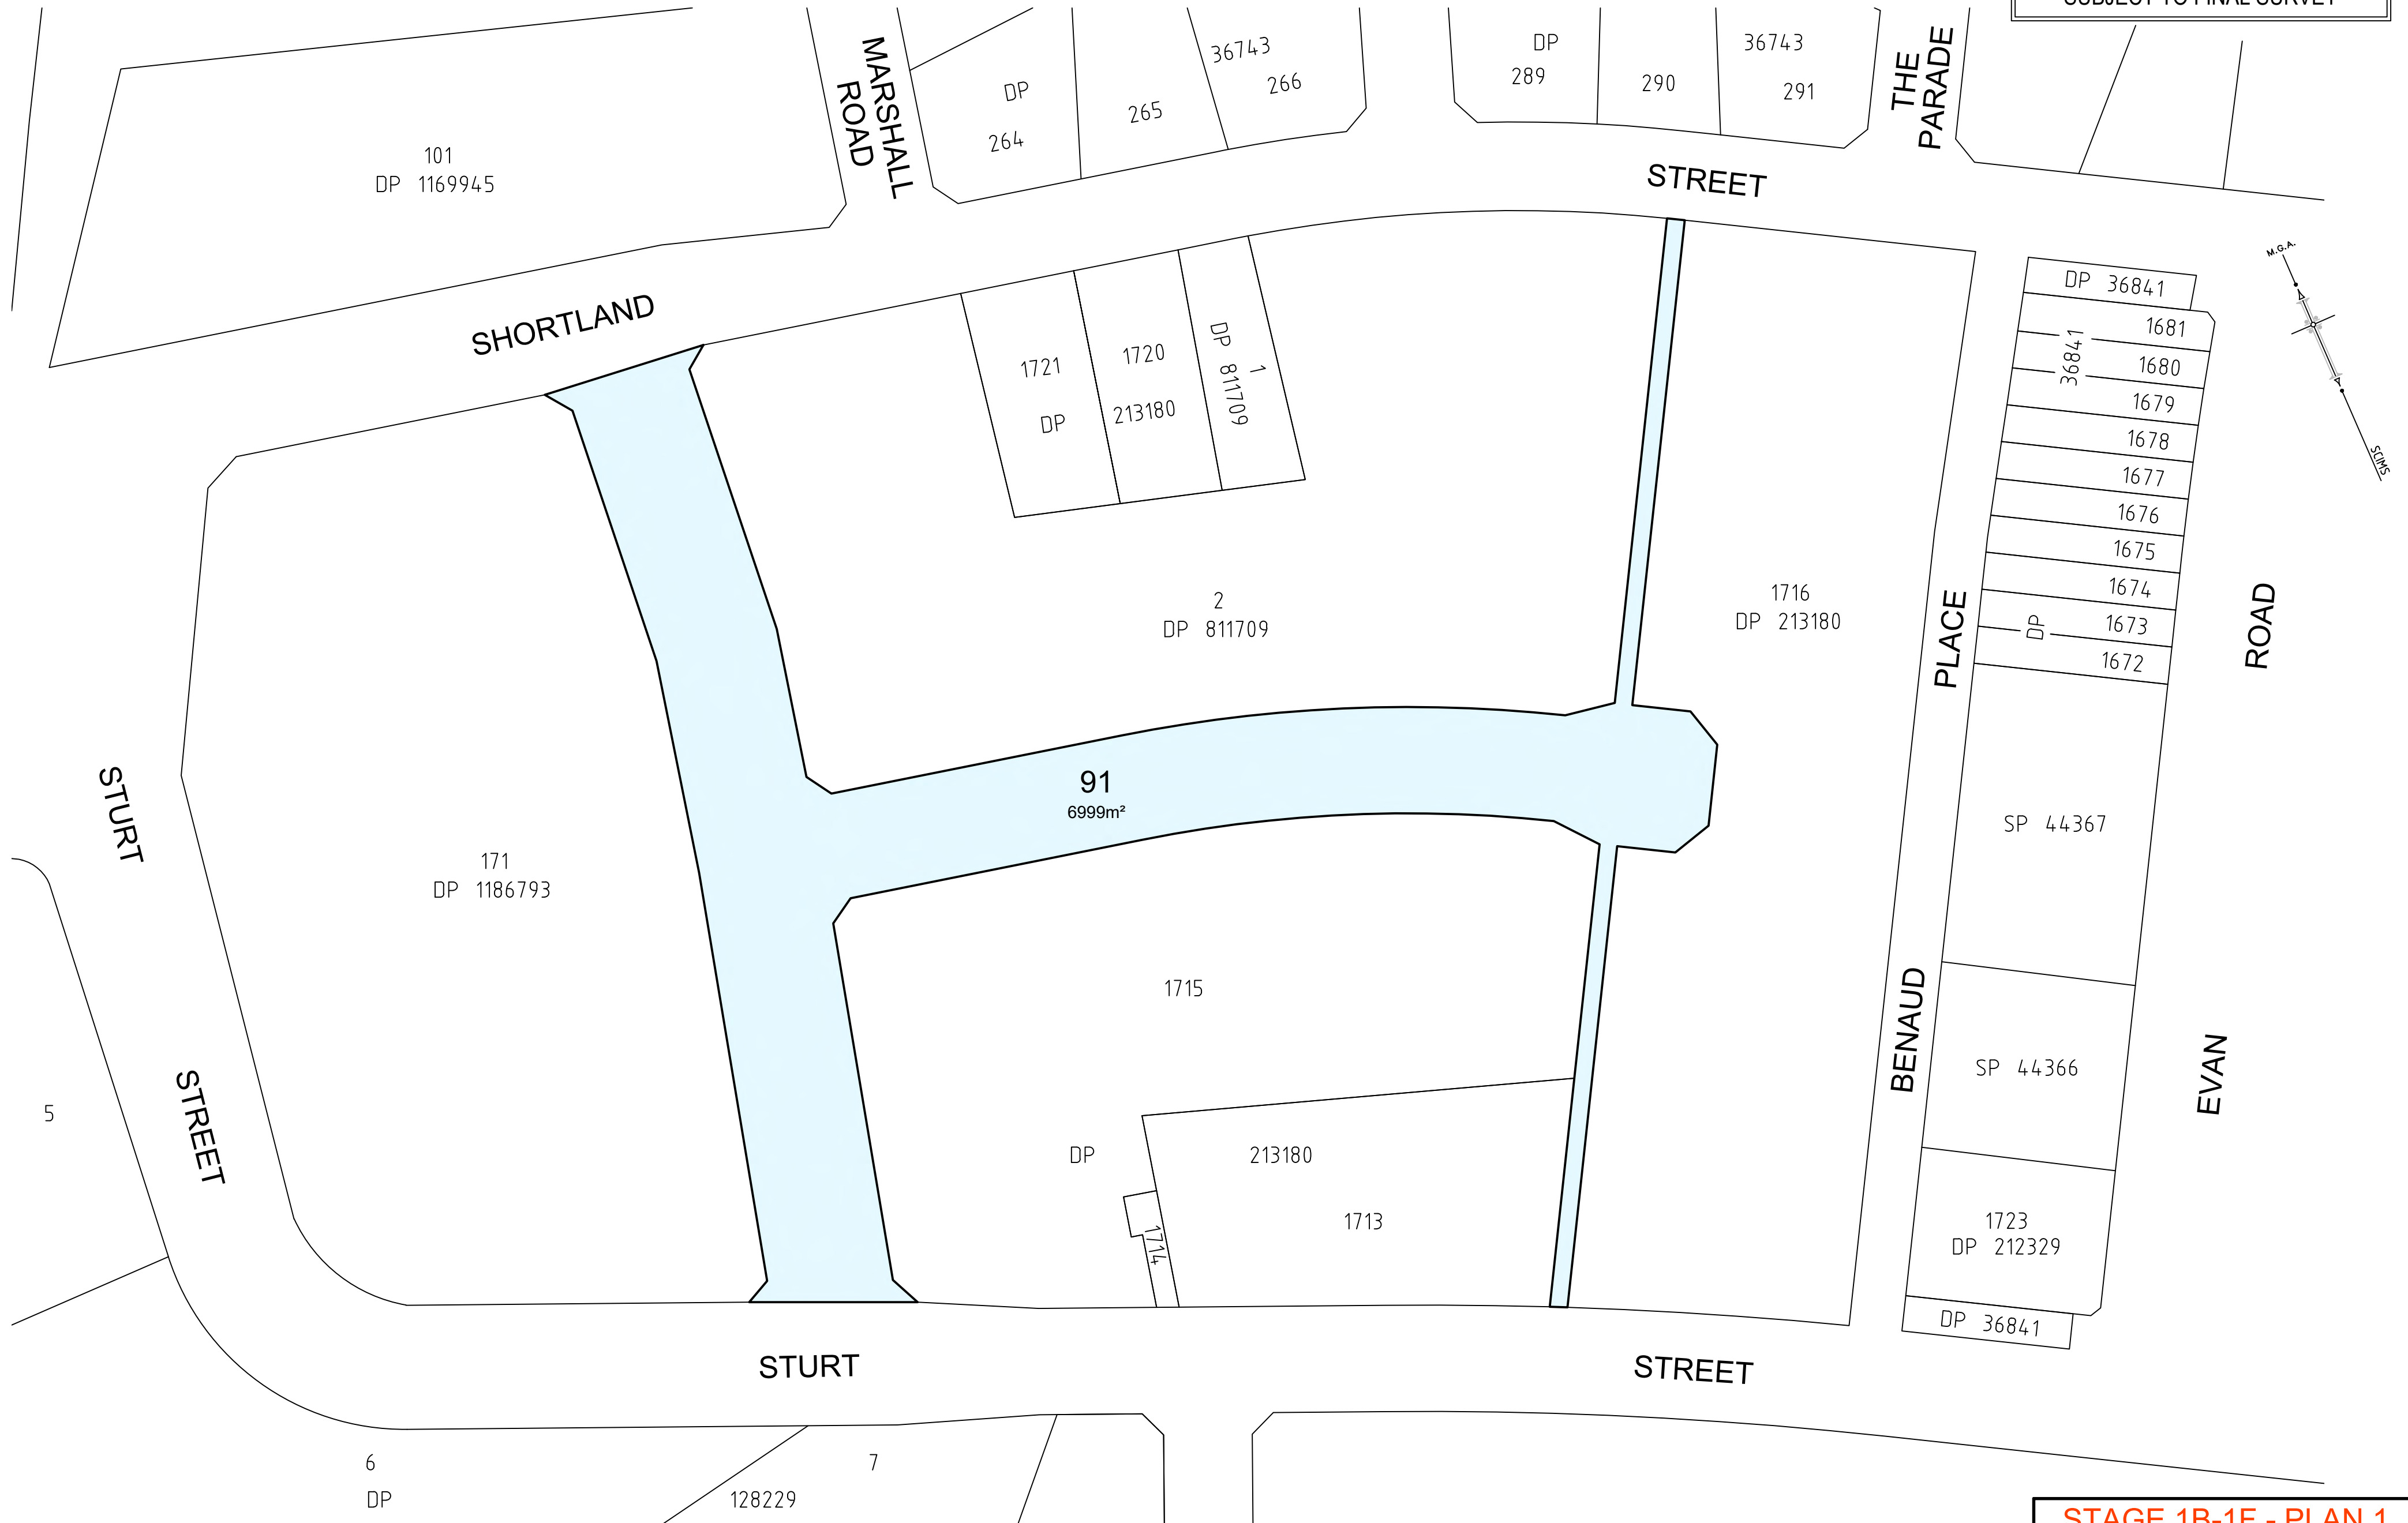

STAGE 1B-1F - PLAN 1

DP DRAFT
ISSUE FOR REVIEW : 09-07-20